



Hunter Street - West
CBDN SYDNEY NSW 2000

West Envelope - Lower Podium Plan
Envelope

Scale
1:500 @ A3

Code
MOSD

Sheet
PP_W_2601

Rev
01

0 5 10 20m





Hunter Street - West
CBDN SYDNEY NSW 2000

West Envelope - Mid Podium Plan
Envelope

Scale
1:500 @ A3



Code
MOSD

Sheet
PP_W_2602

Rev
01

0 5 10 20m



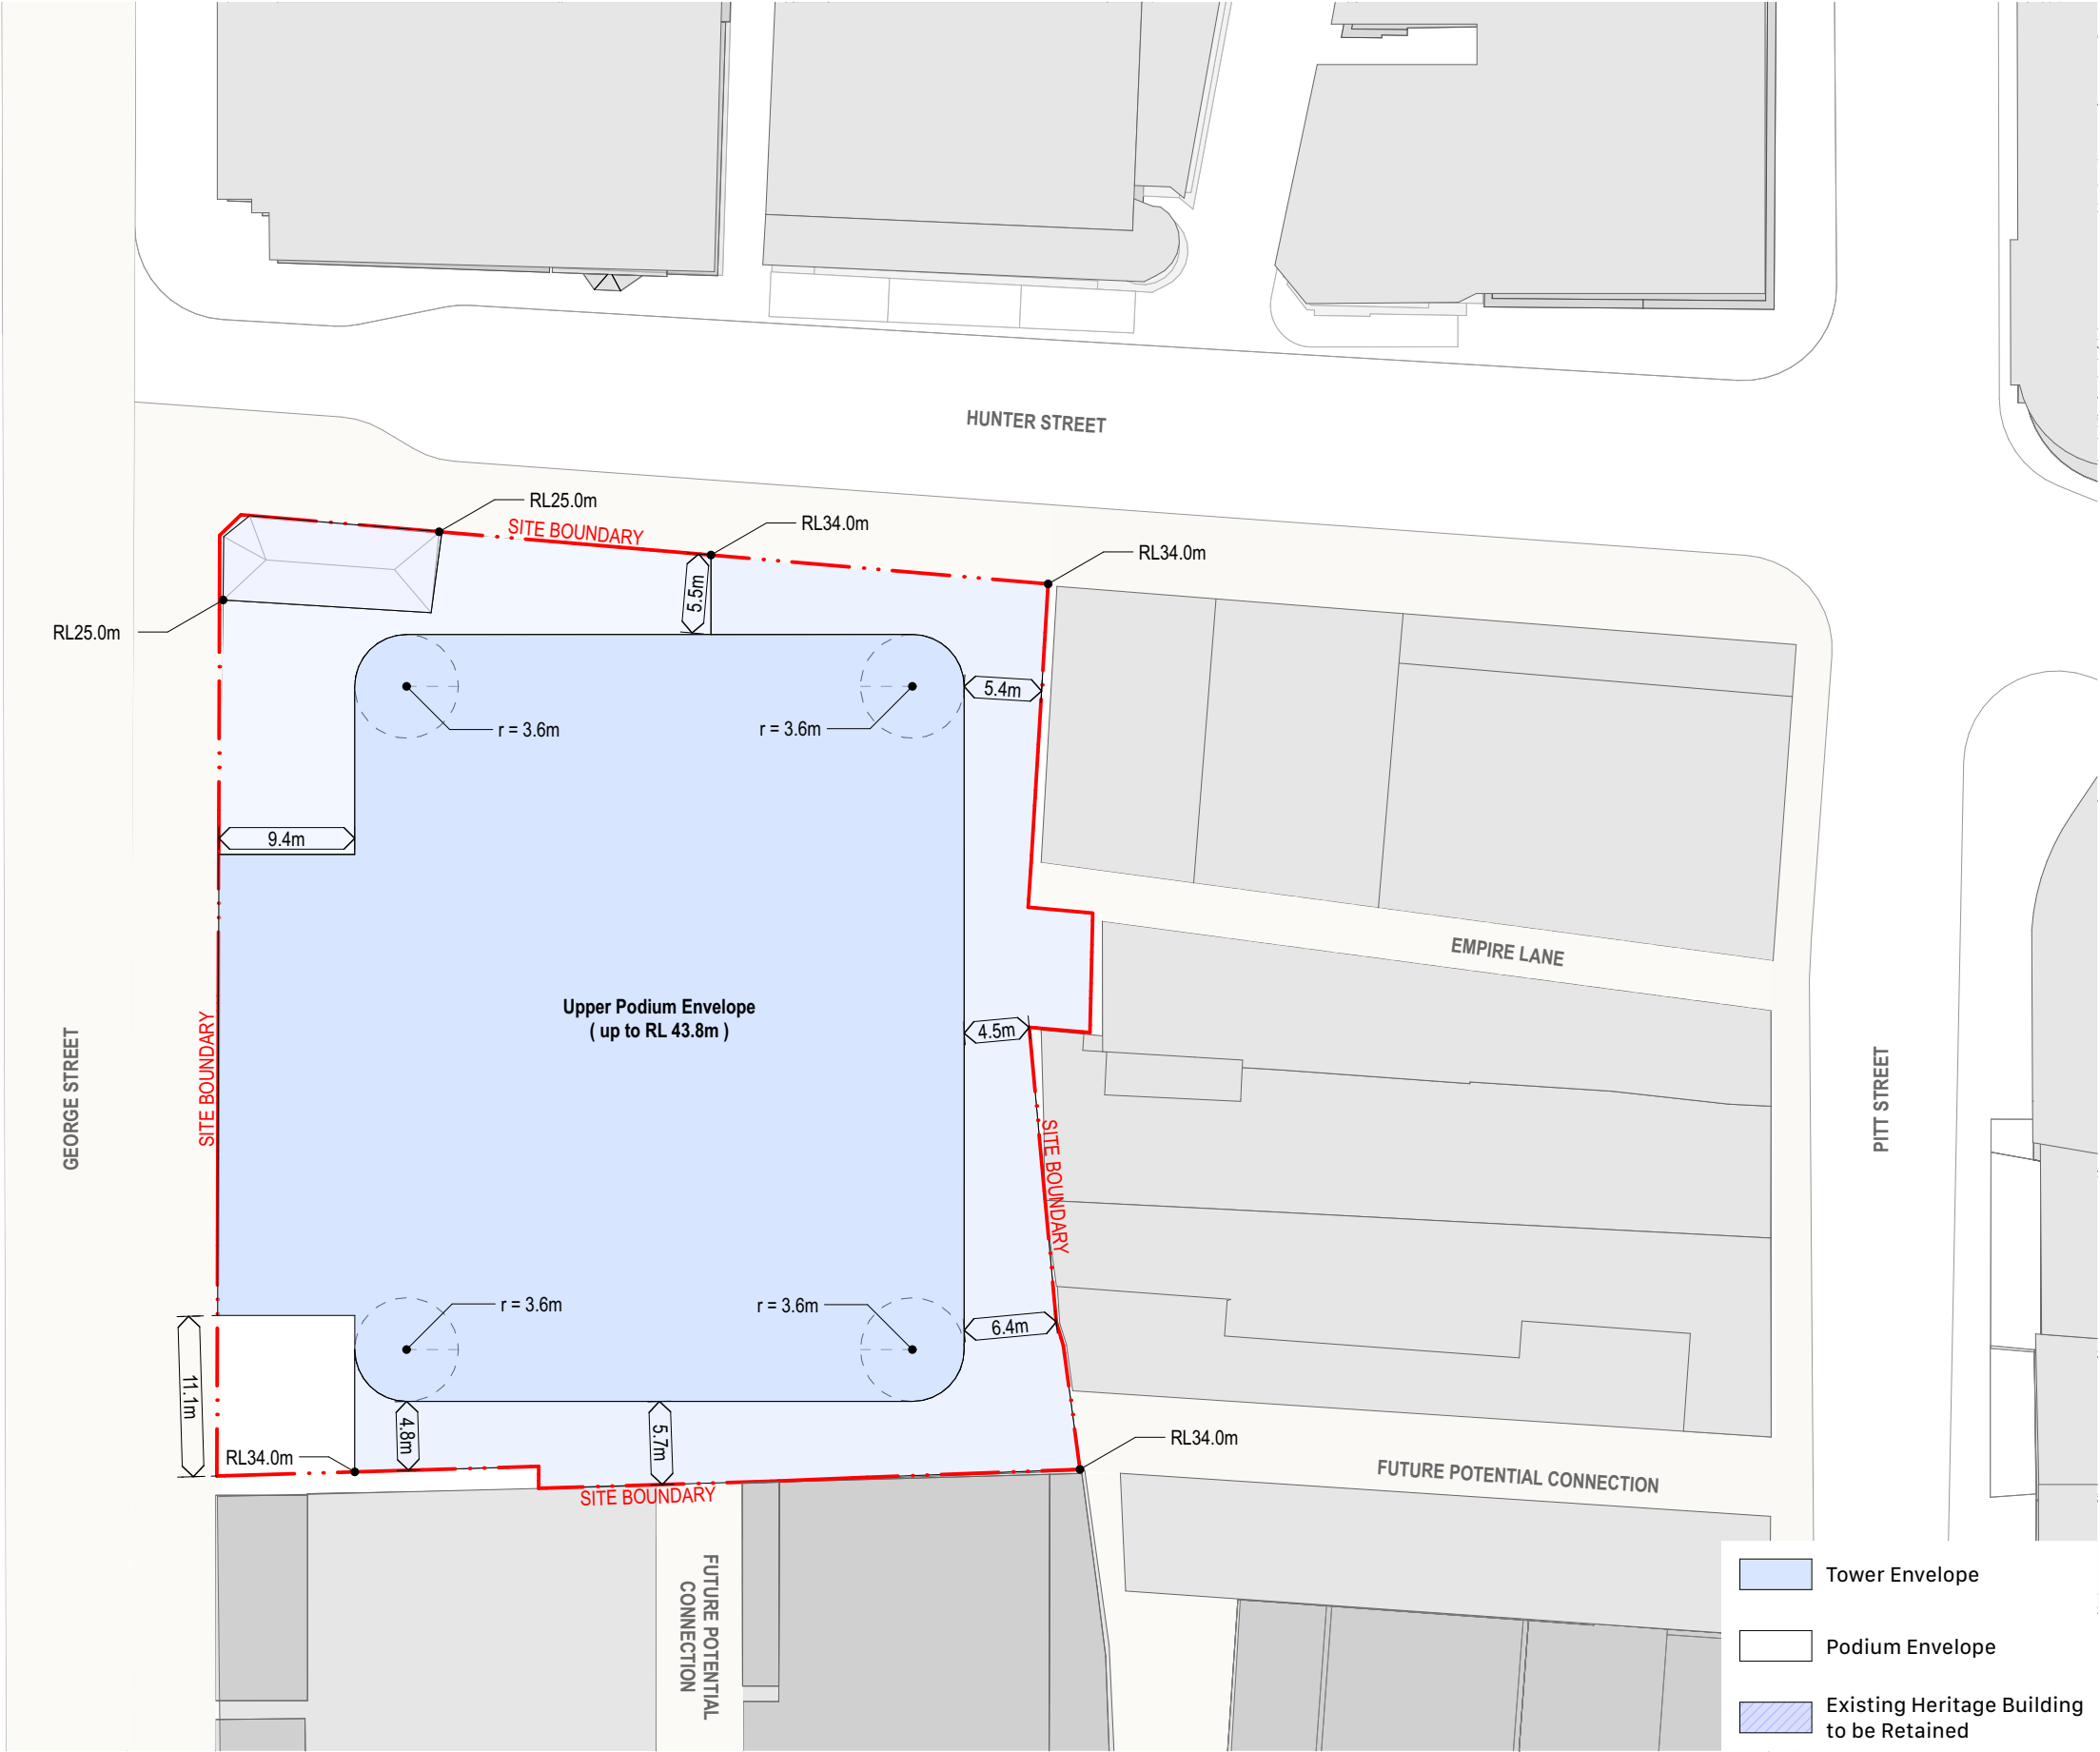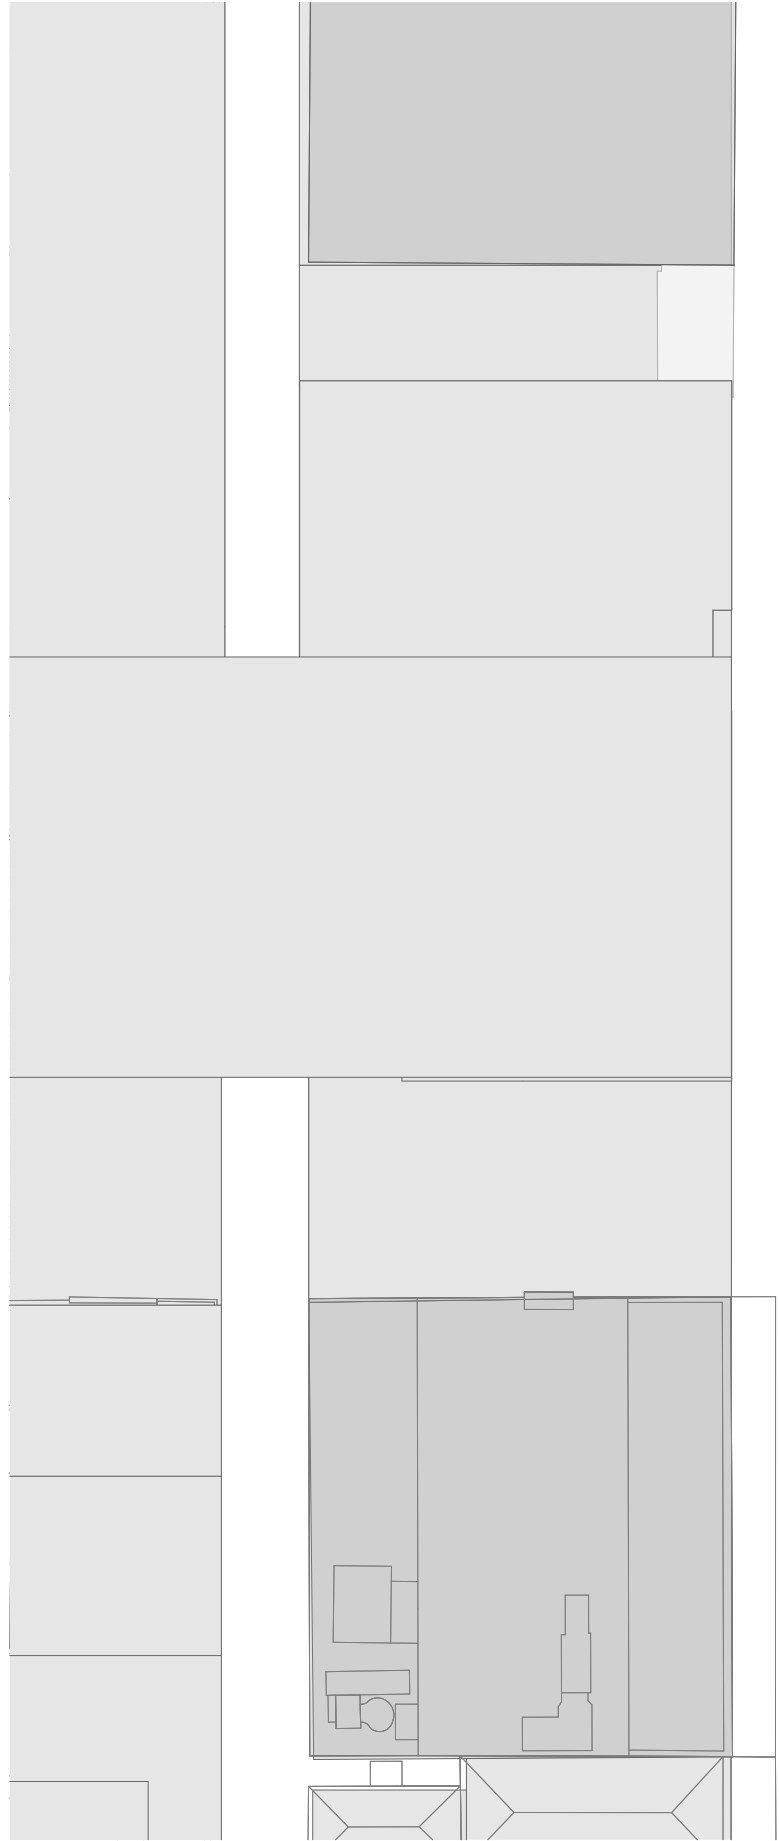

-  Tower Envelope
-  Podium Envelope
-  Existing Heritage Building to be Retained

Hunter Street - West
CBDN SYDNEY NSW 2000

West Envelope - Upper Podium Plan
Envelope

Scale
1:500 @ A3



Code
MOSD

Sheet
PP_W_2603

Rev
01

0 5 10 20m



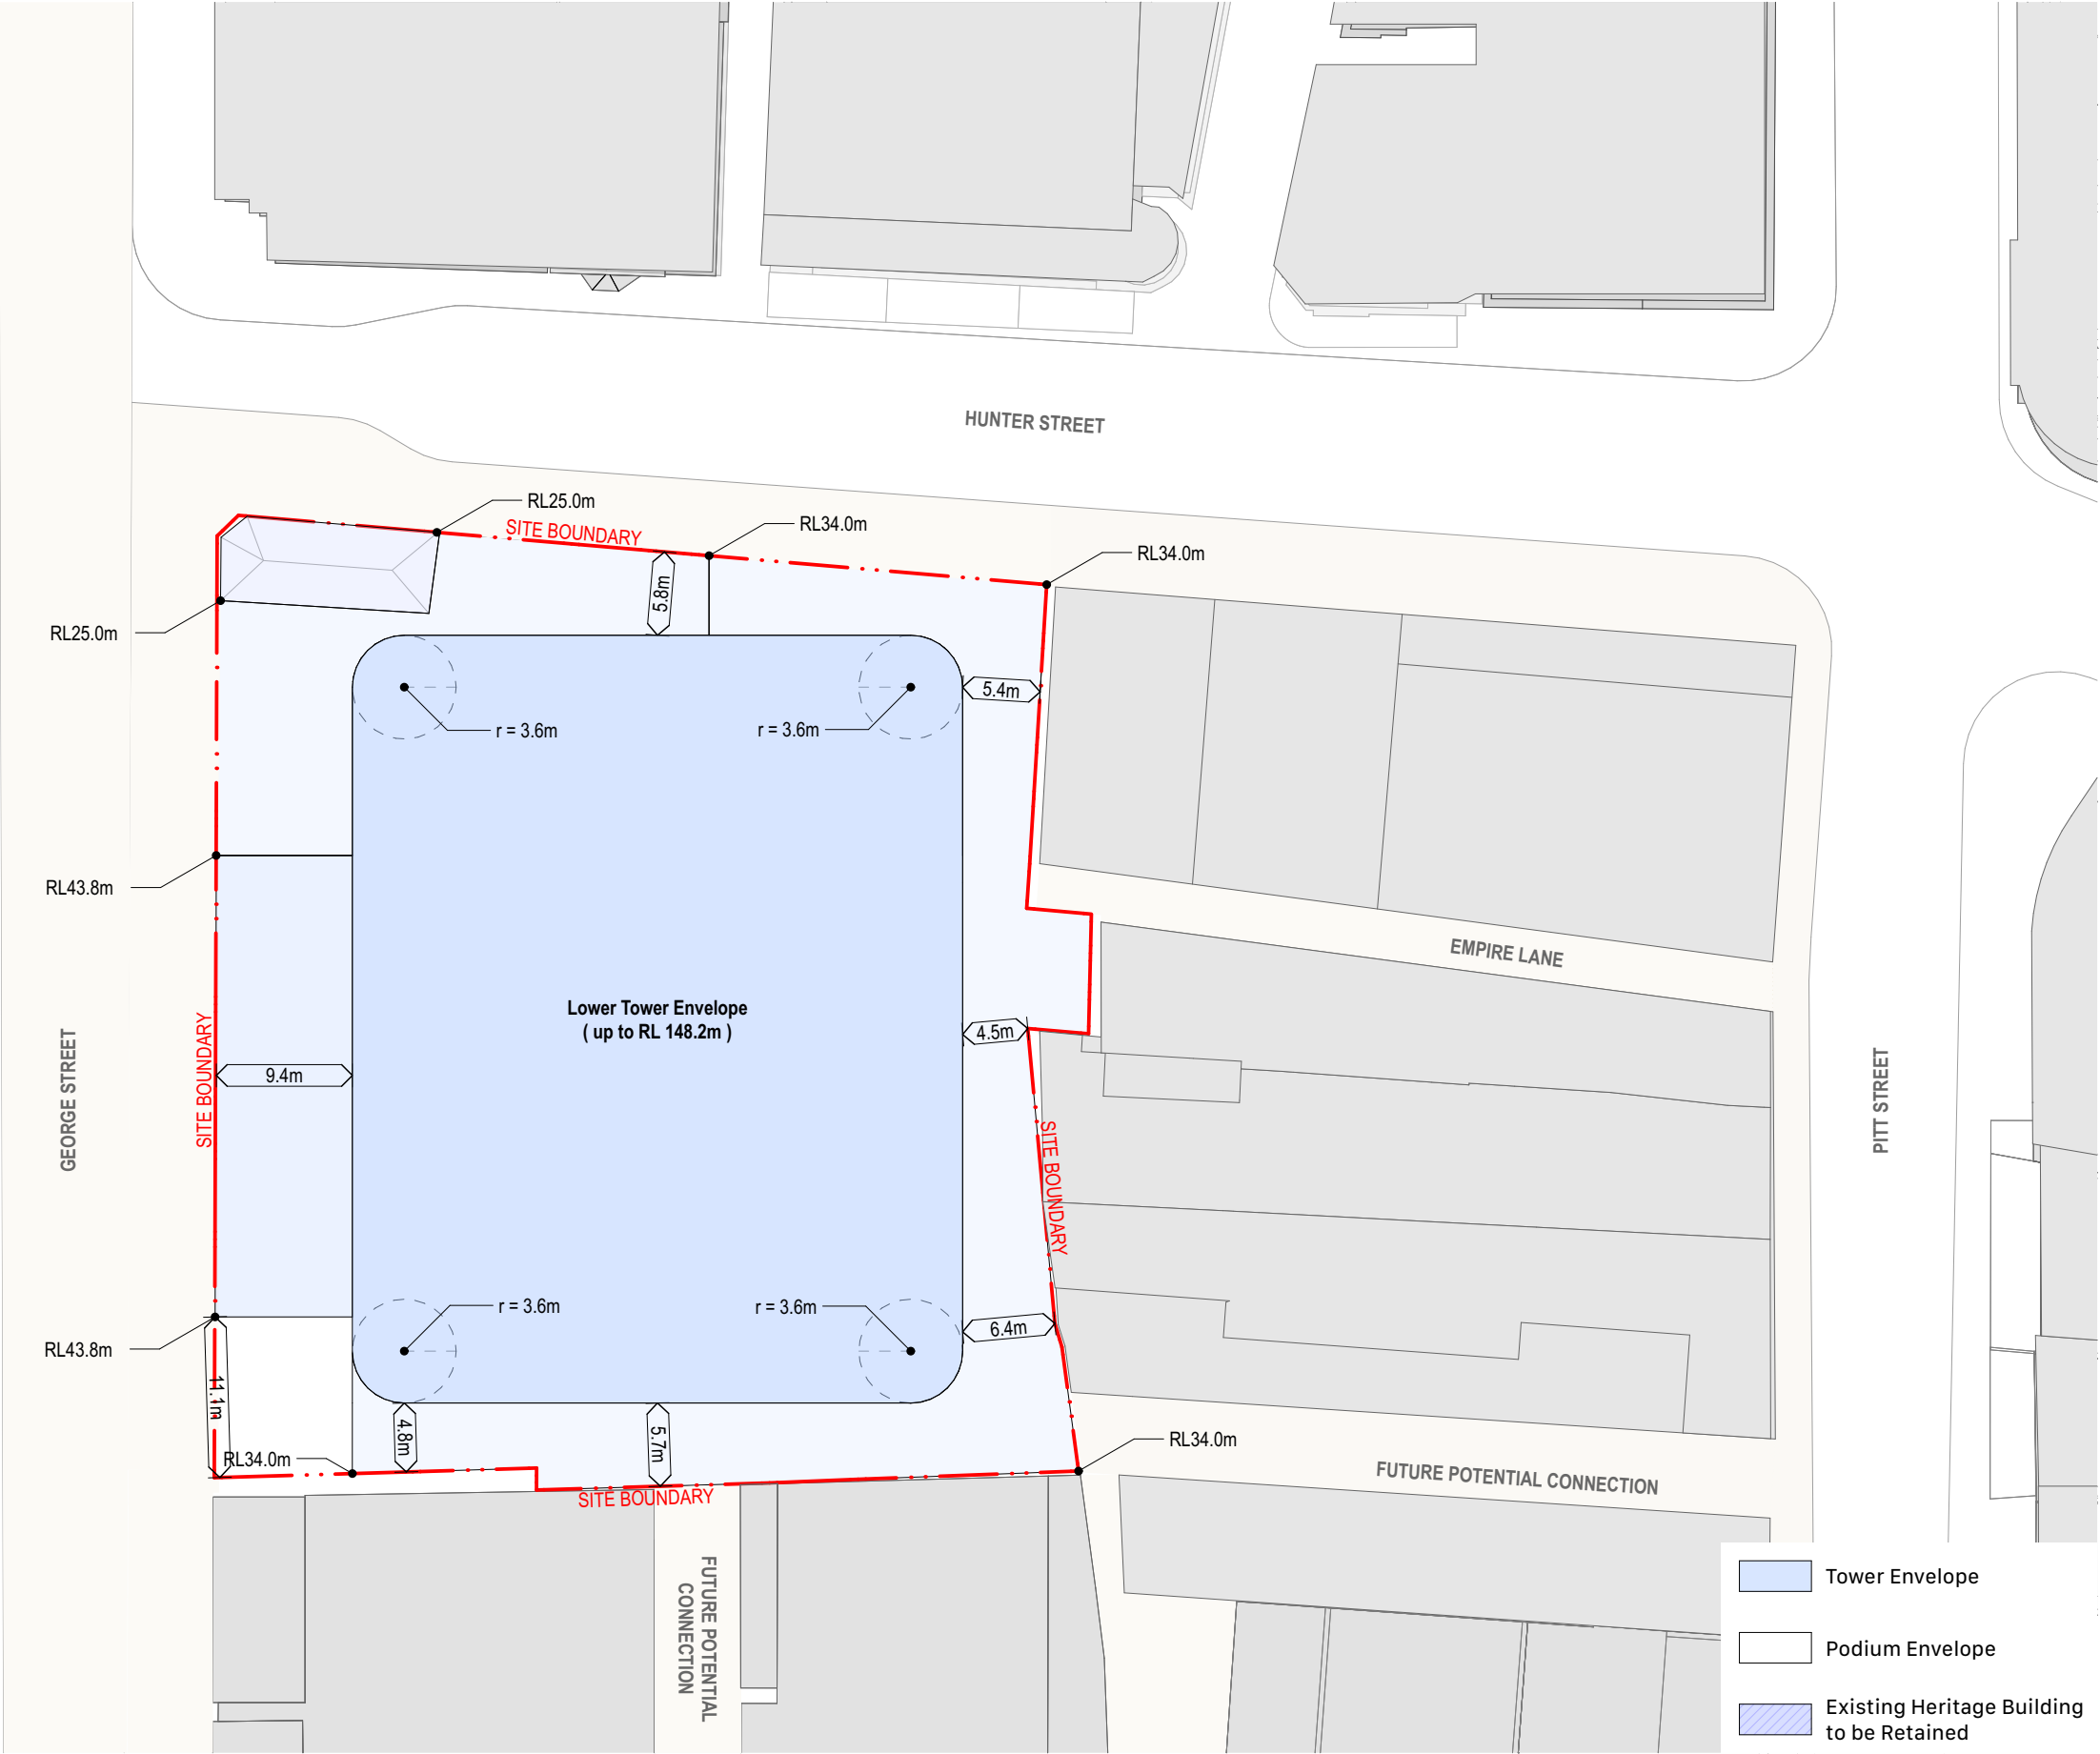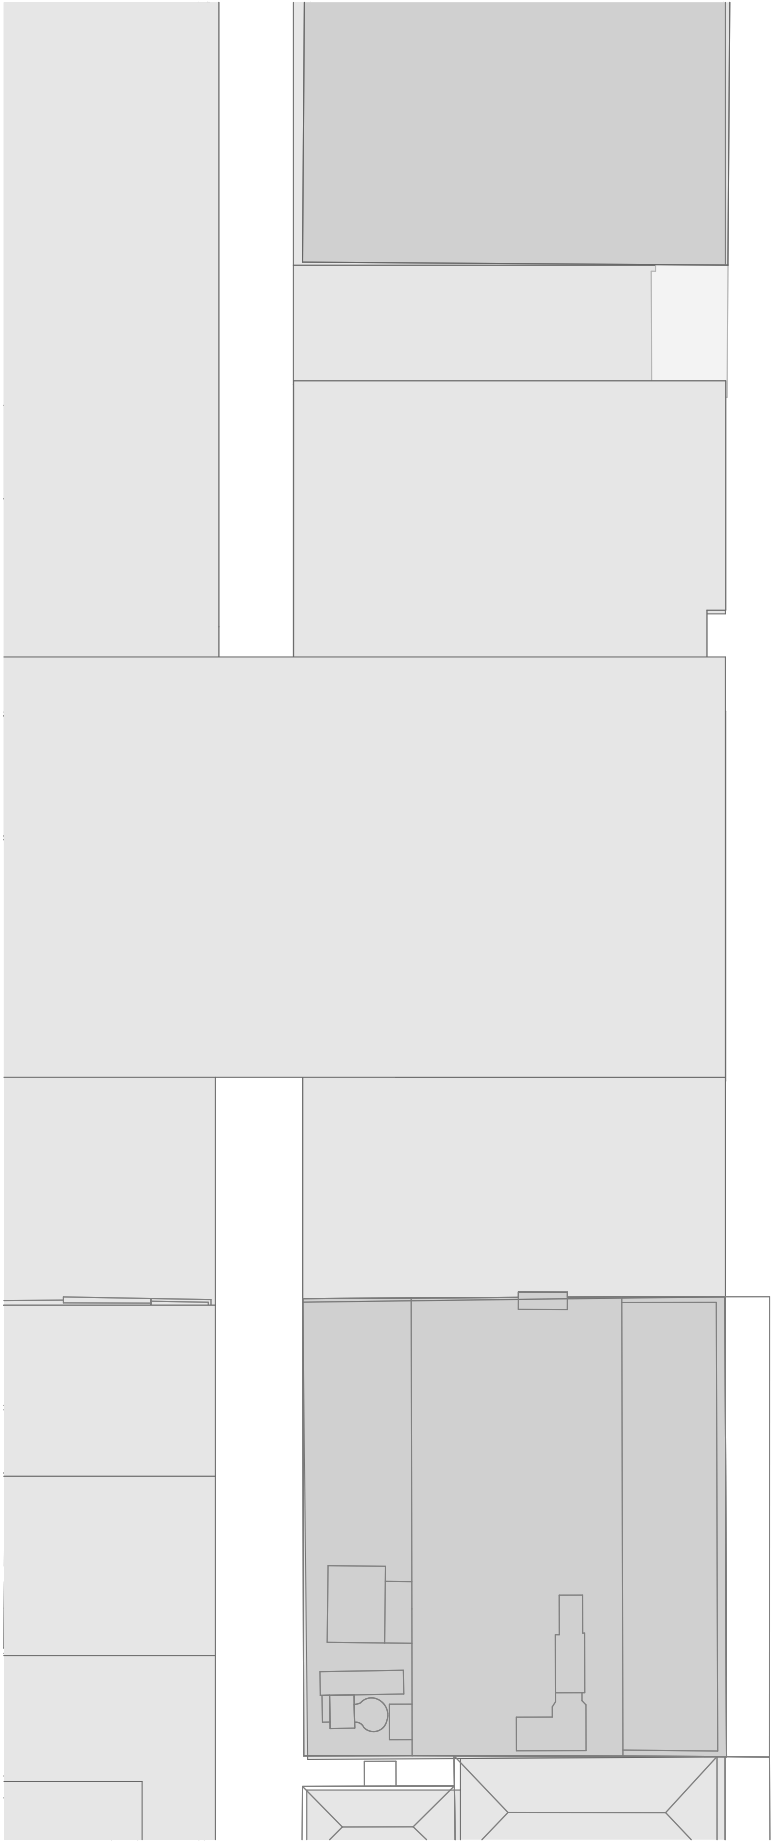

-  Tower Envelope
-  Podium Envelope
-  Existing Heritage Building to be Retained

Hunter Street - West
CBDN SYDNEY NSW 2000

West Envelope - Lower Tower Plan
Envelope

Scale
1:500 @ A3



Code
MOSD

Sheet
PP_W_2604

Rev
01

0 5 10 20m



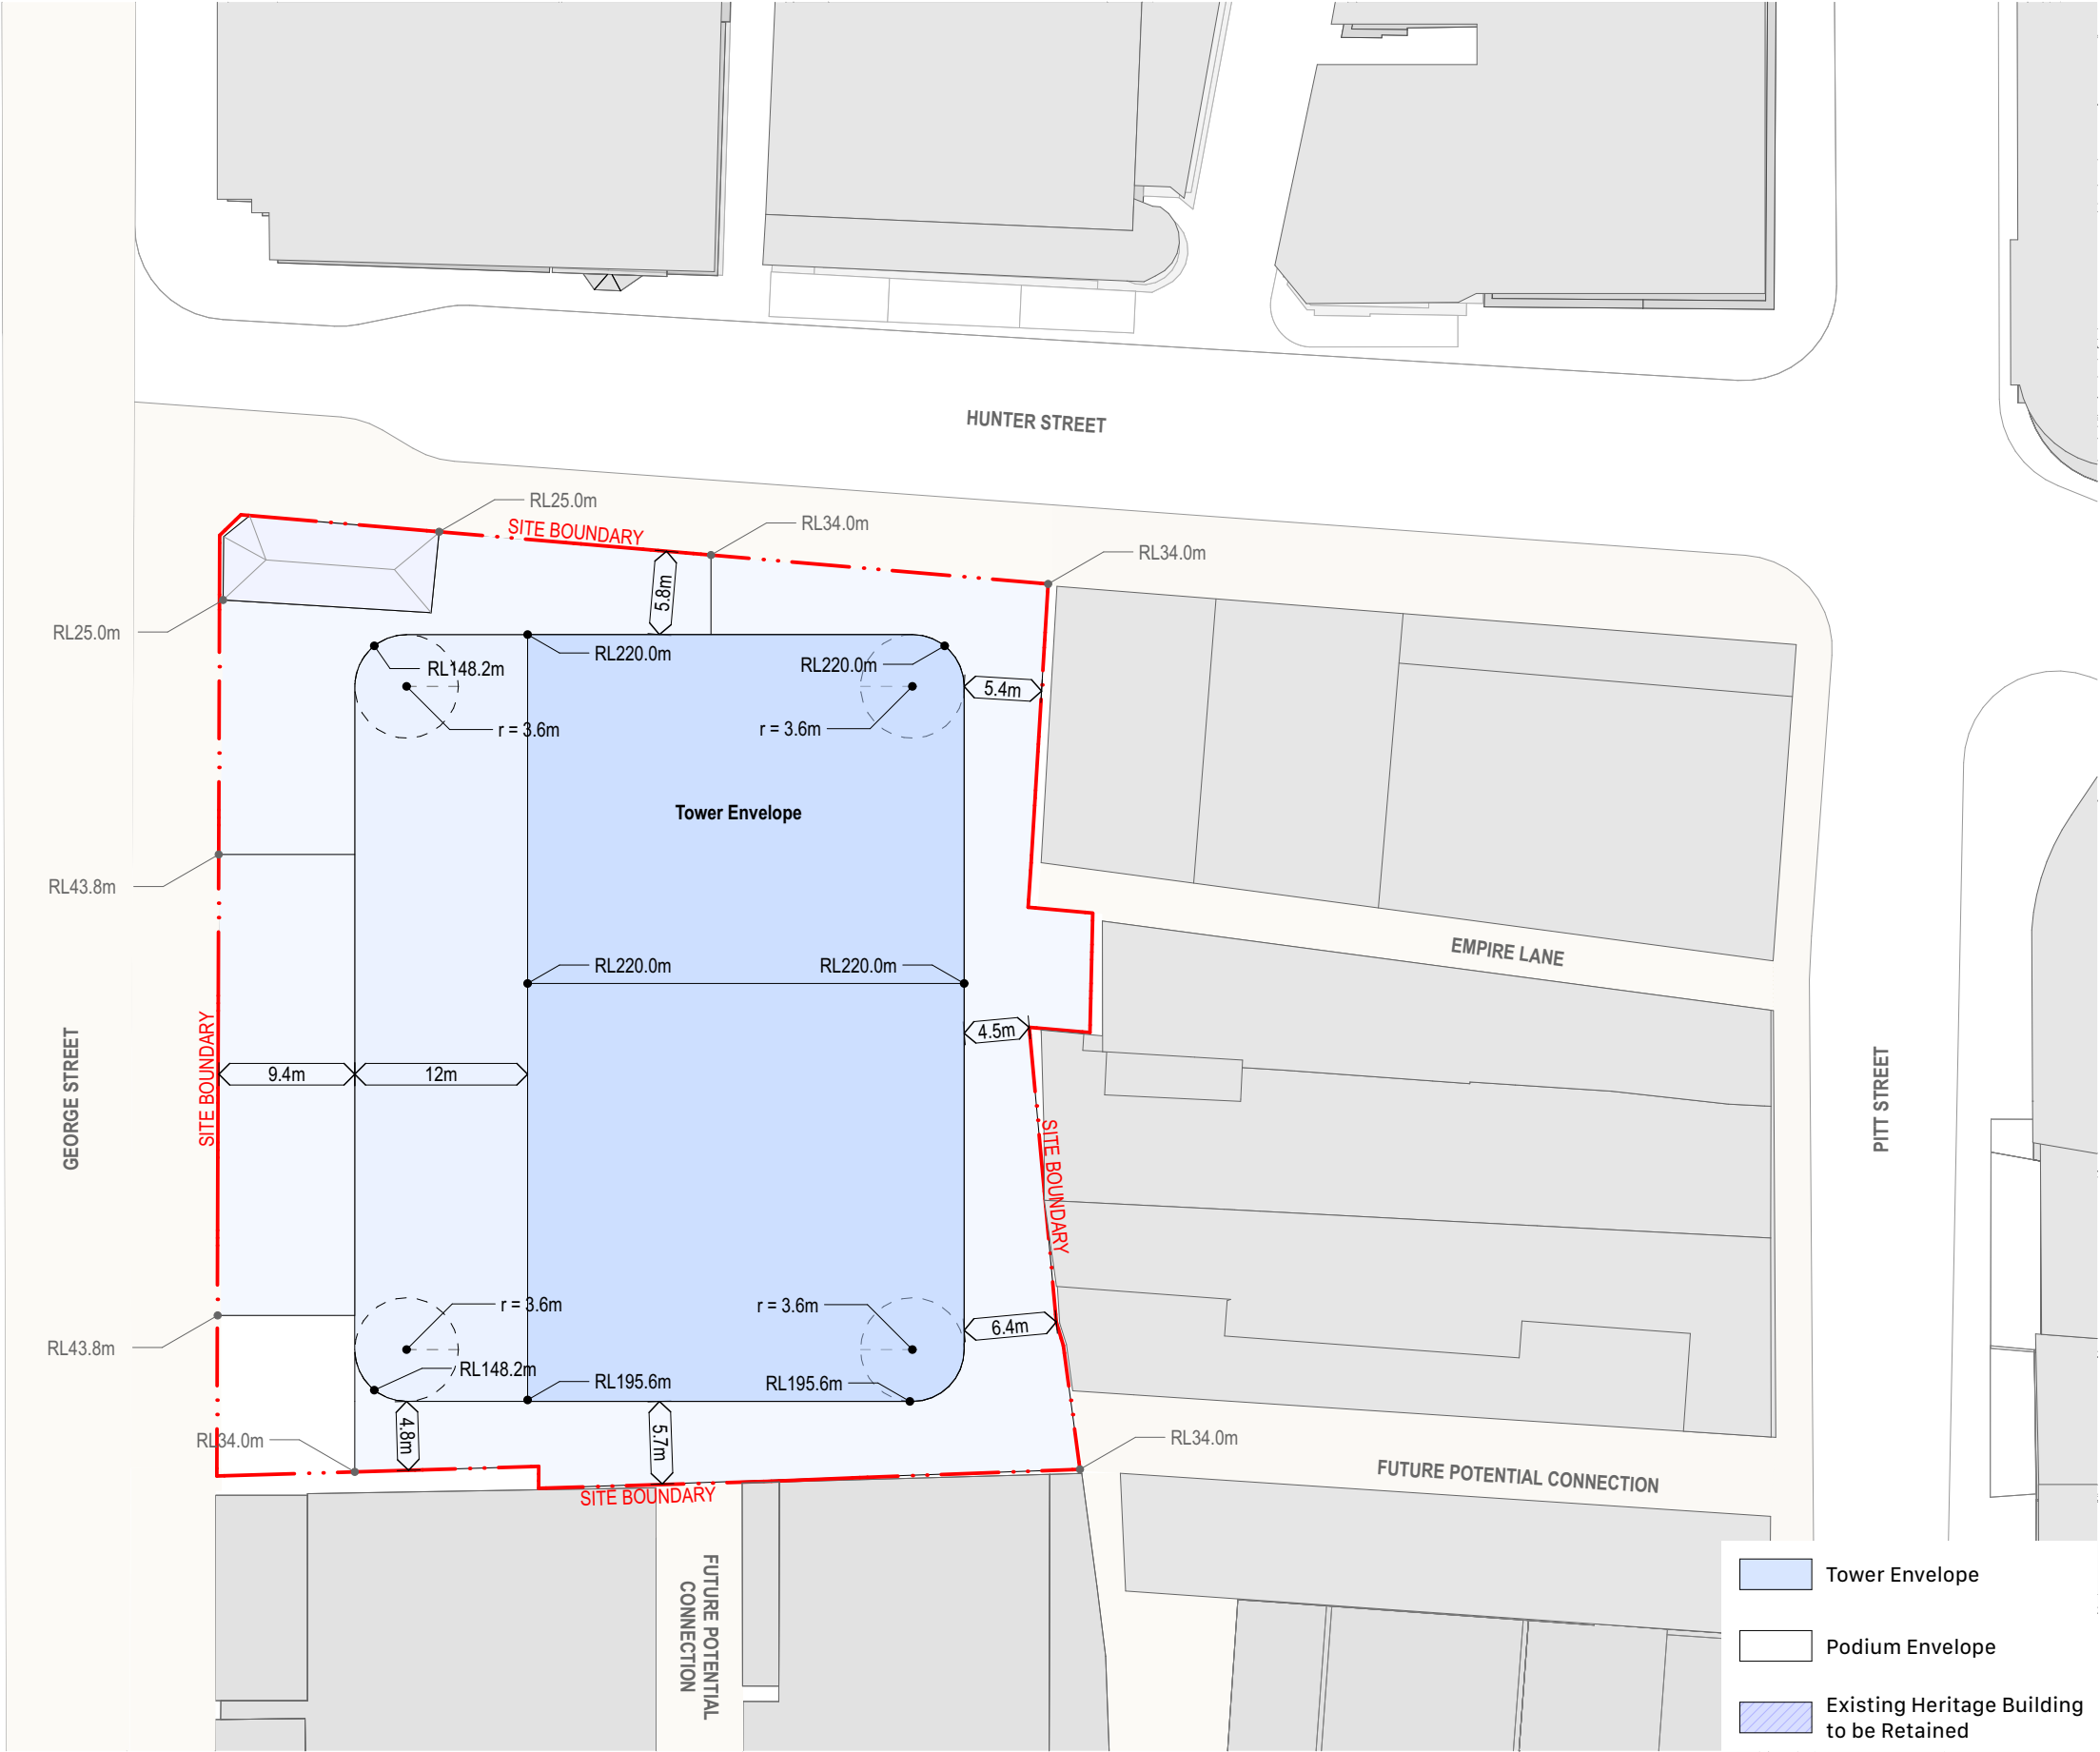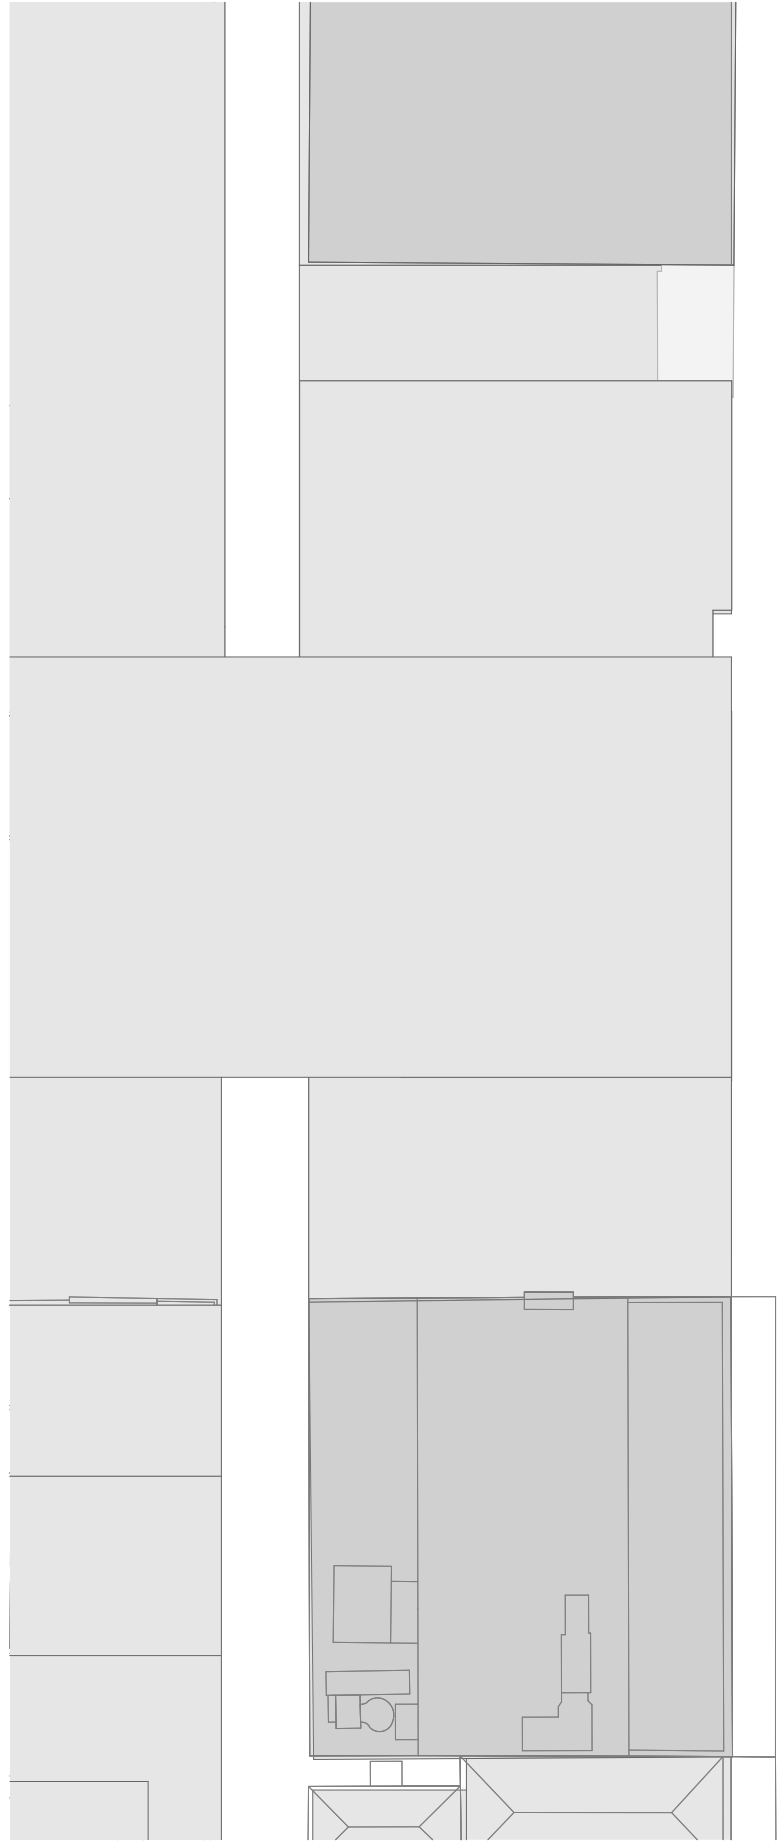

-  Tower Envelope
-  Podium Envelope
-  Existing Heritage Building to be Retained

Hunter Street - West
CBDN SYDNEY NSW 2000

West Envelope - Roof Plan
Envelope

Scale
1:500 @ A3


Code
MOSD

Sheet
PP_W_2605

Rev
01

0 5 10 20m



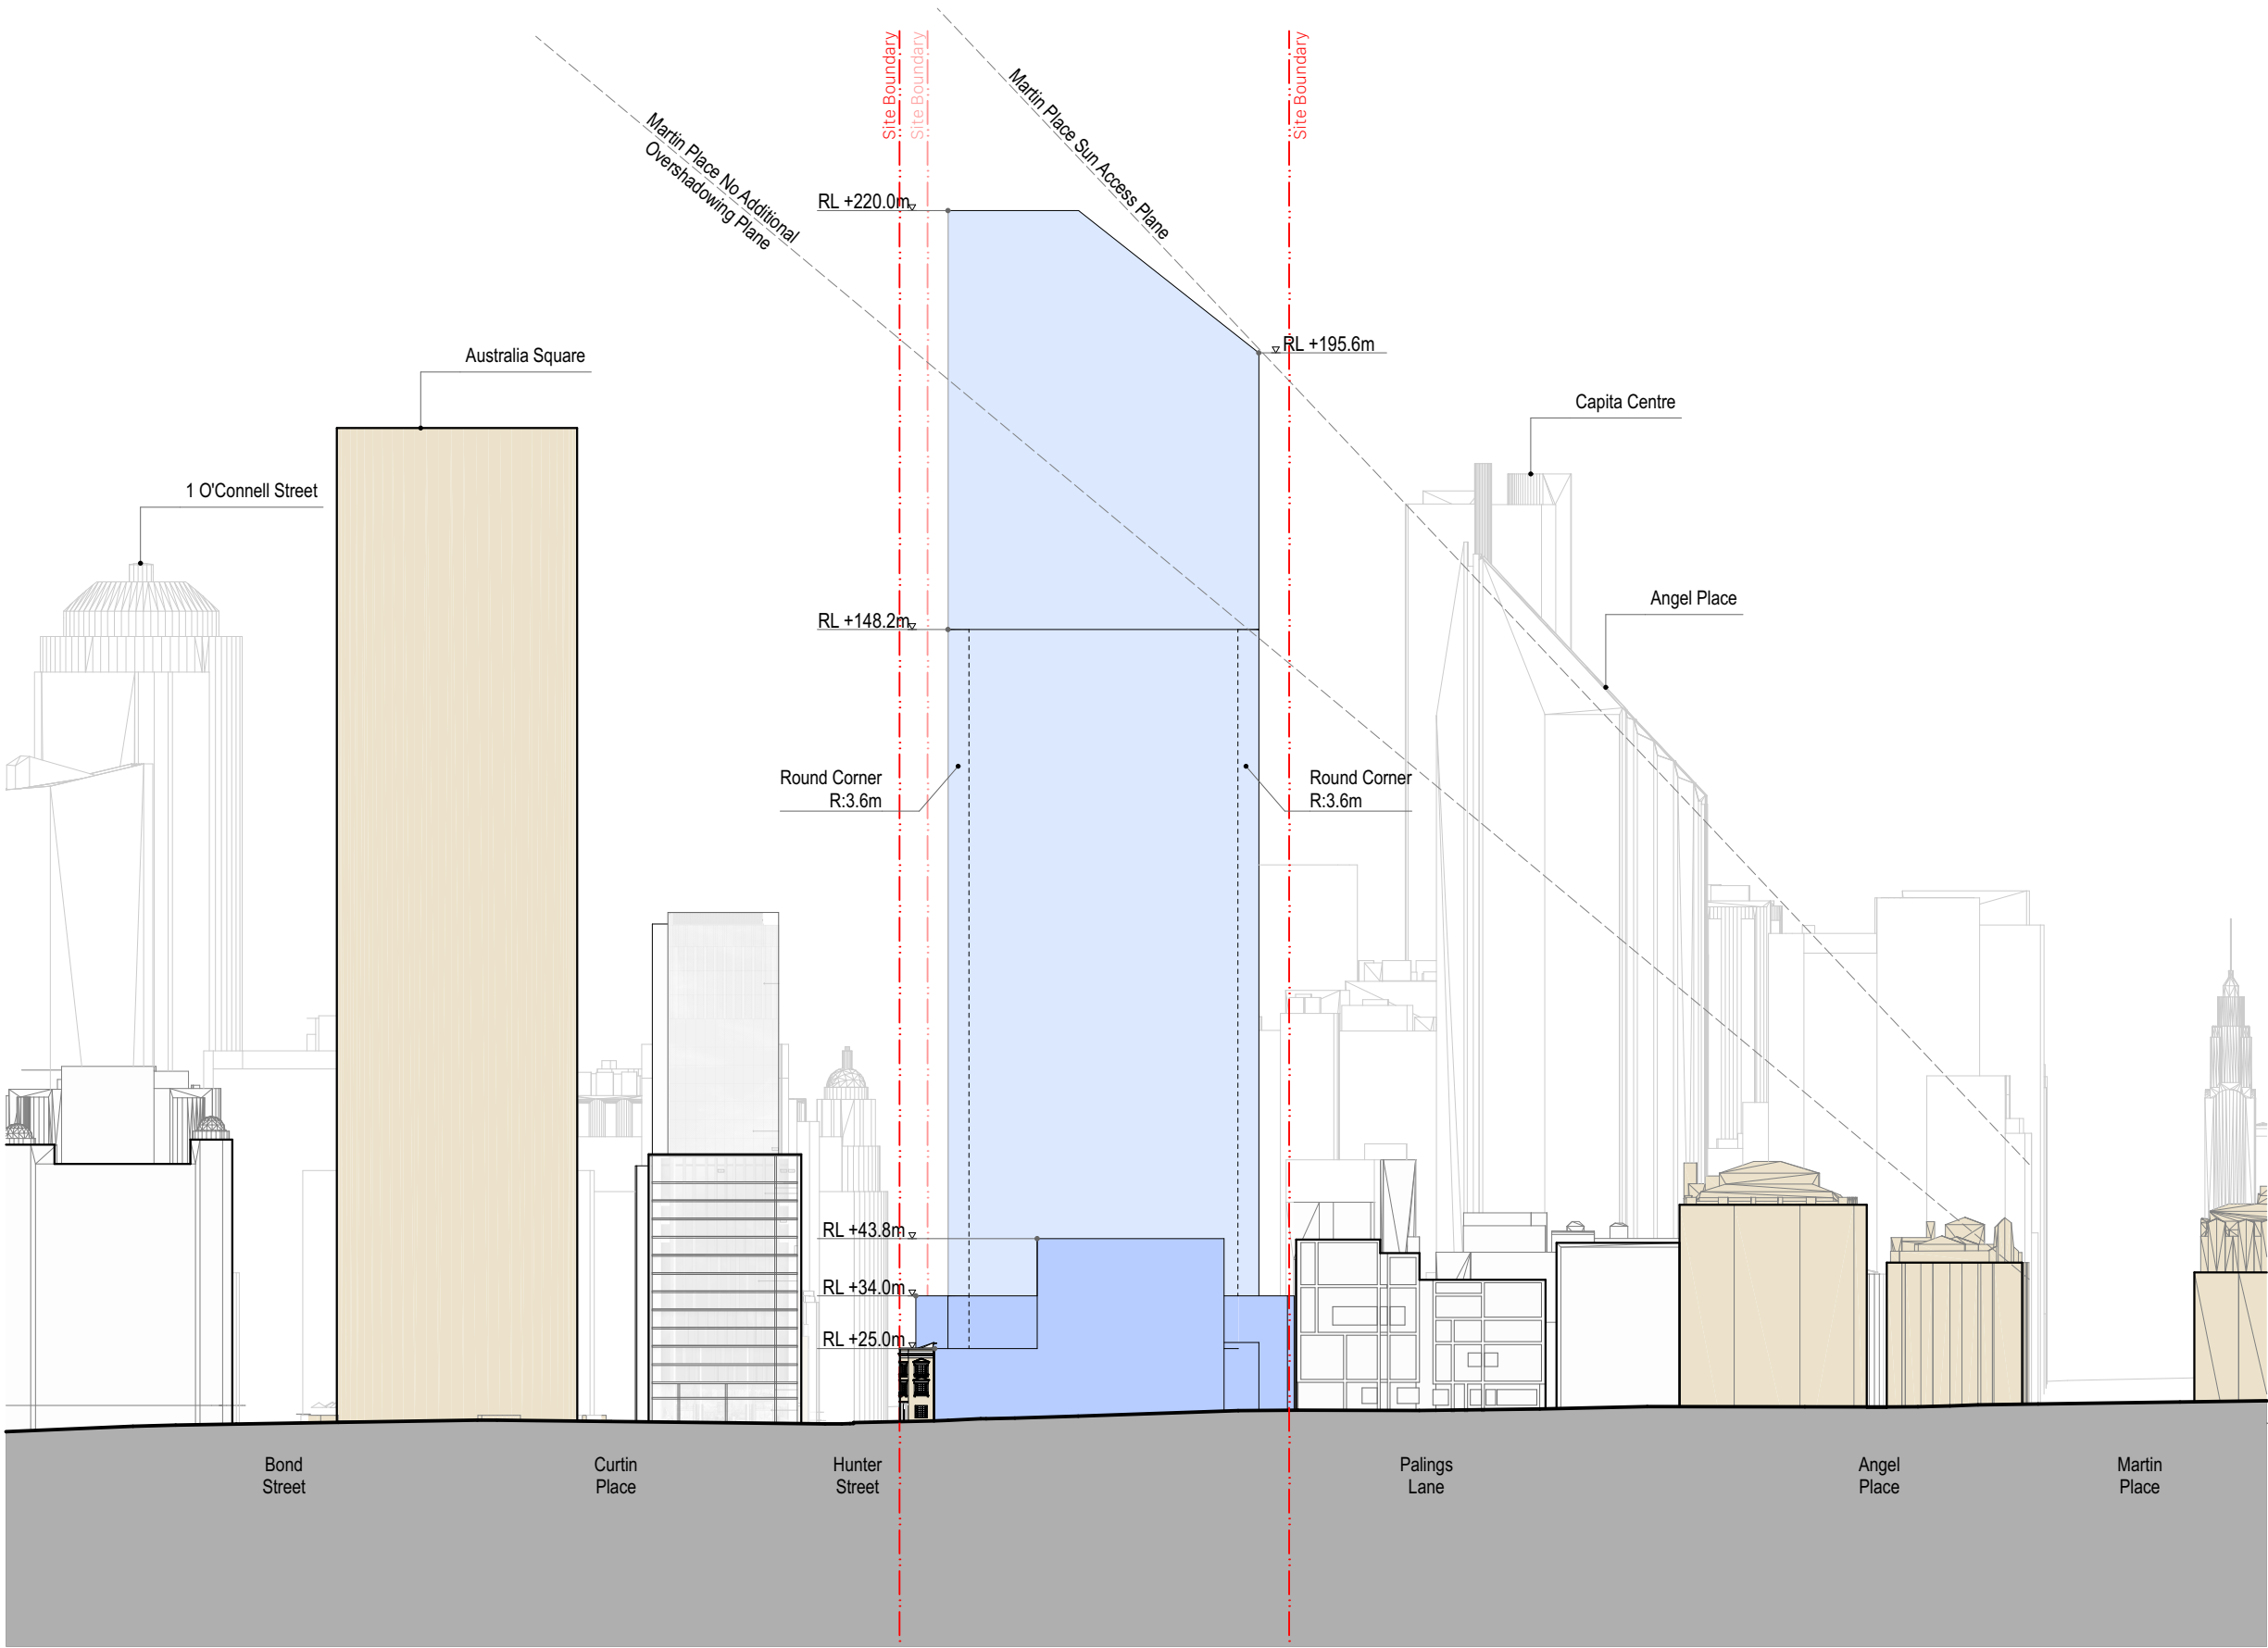

Hunter Street - West
CBDN SYDNEY NSW 2000

West Envelope - West Elevation
Envelope


Scale
1:1200 @ A3

Code
MOSD

Sheet
PP_W_2611

Rev
01



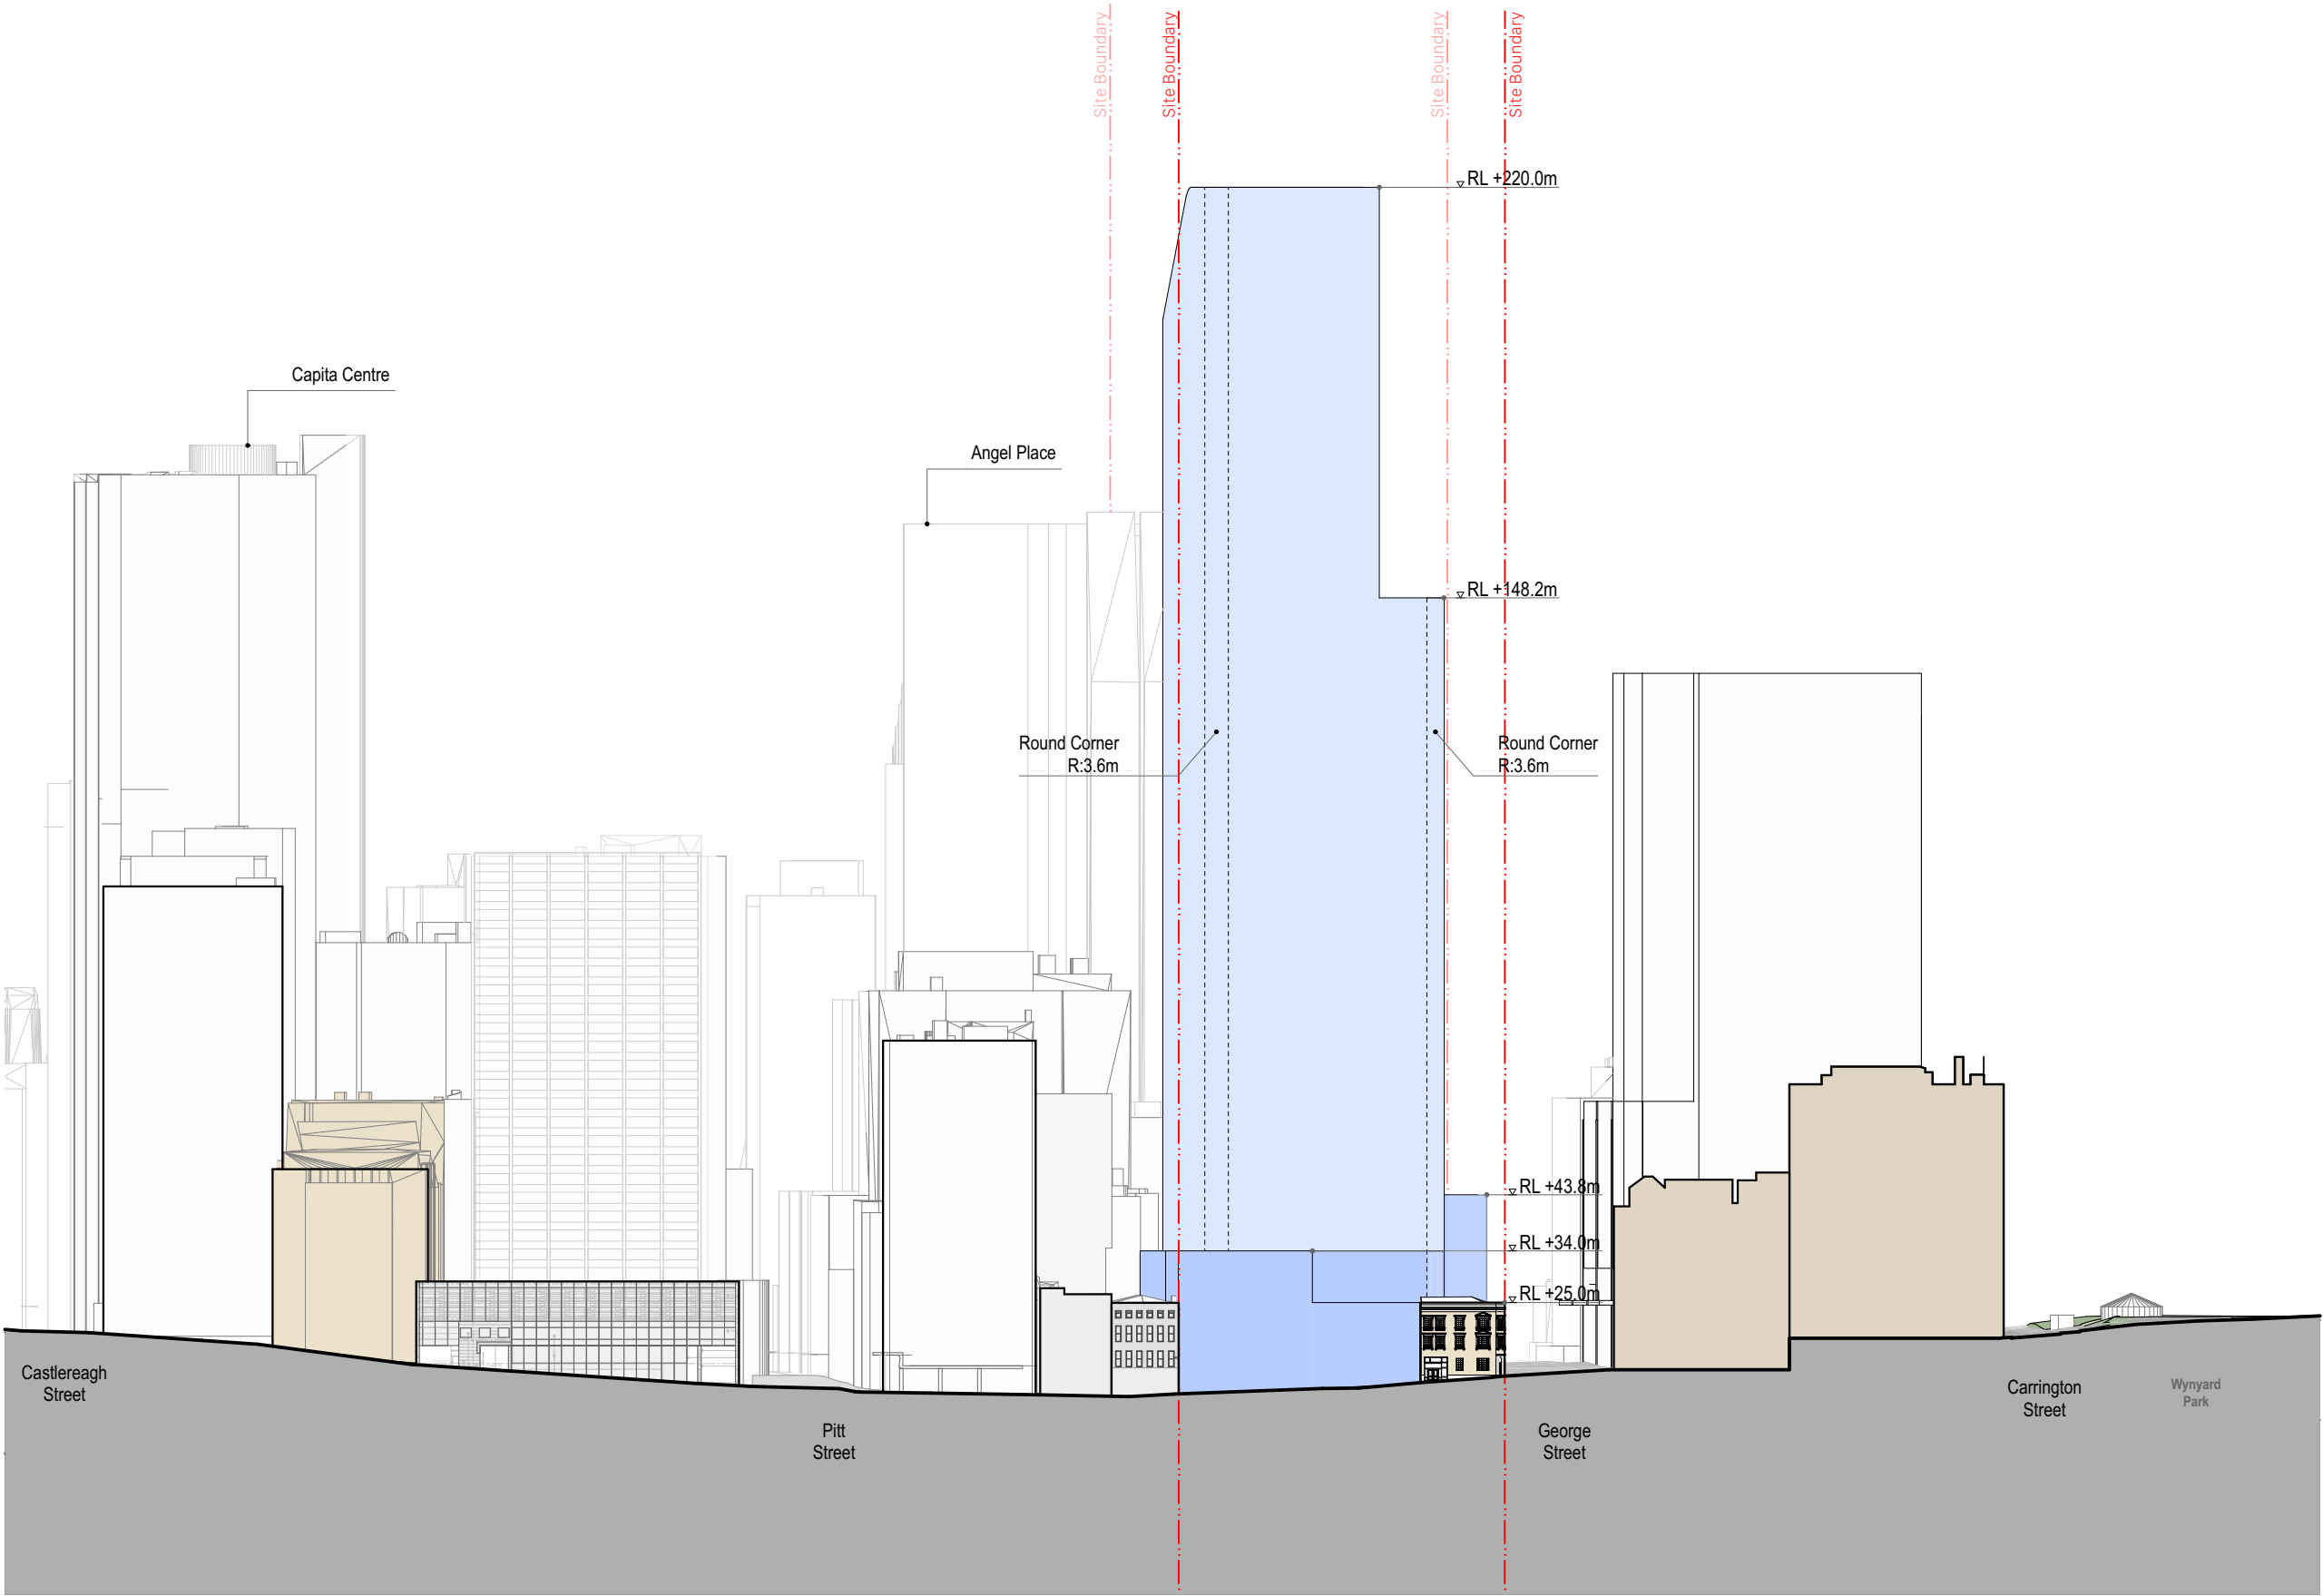

Hunter Street - West
CBDN SYDNEY NSW 2000

West Envelope - North Elevation
Envelope


Scale
11200 @ A3

Code
MOSD


Sheet
PP_W_2612

Rev
01





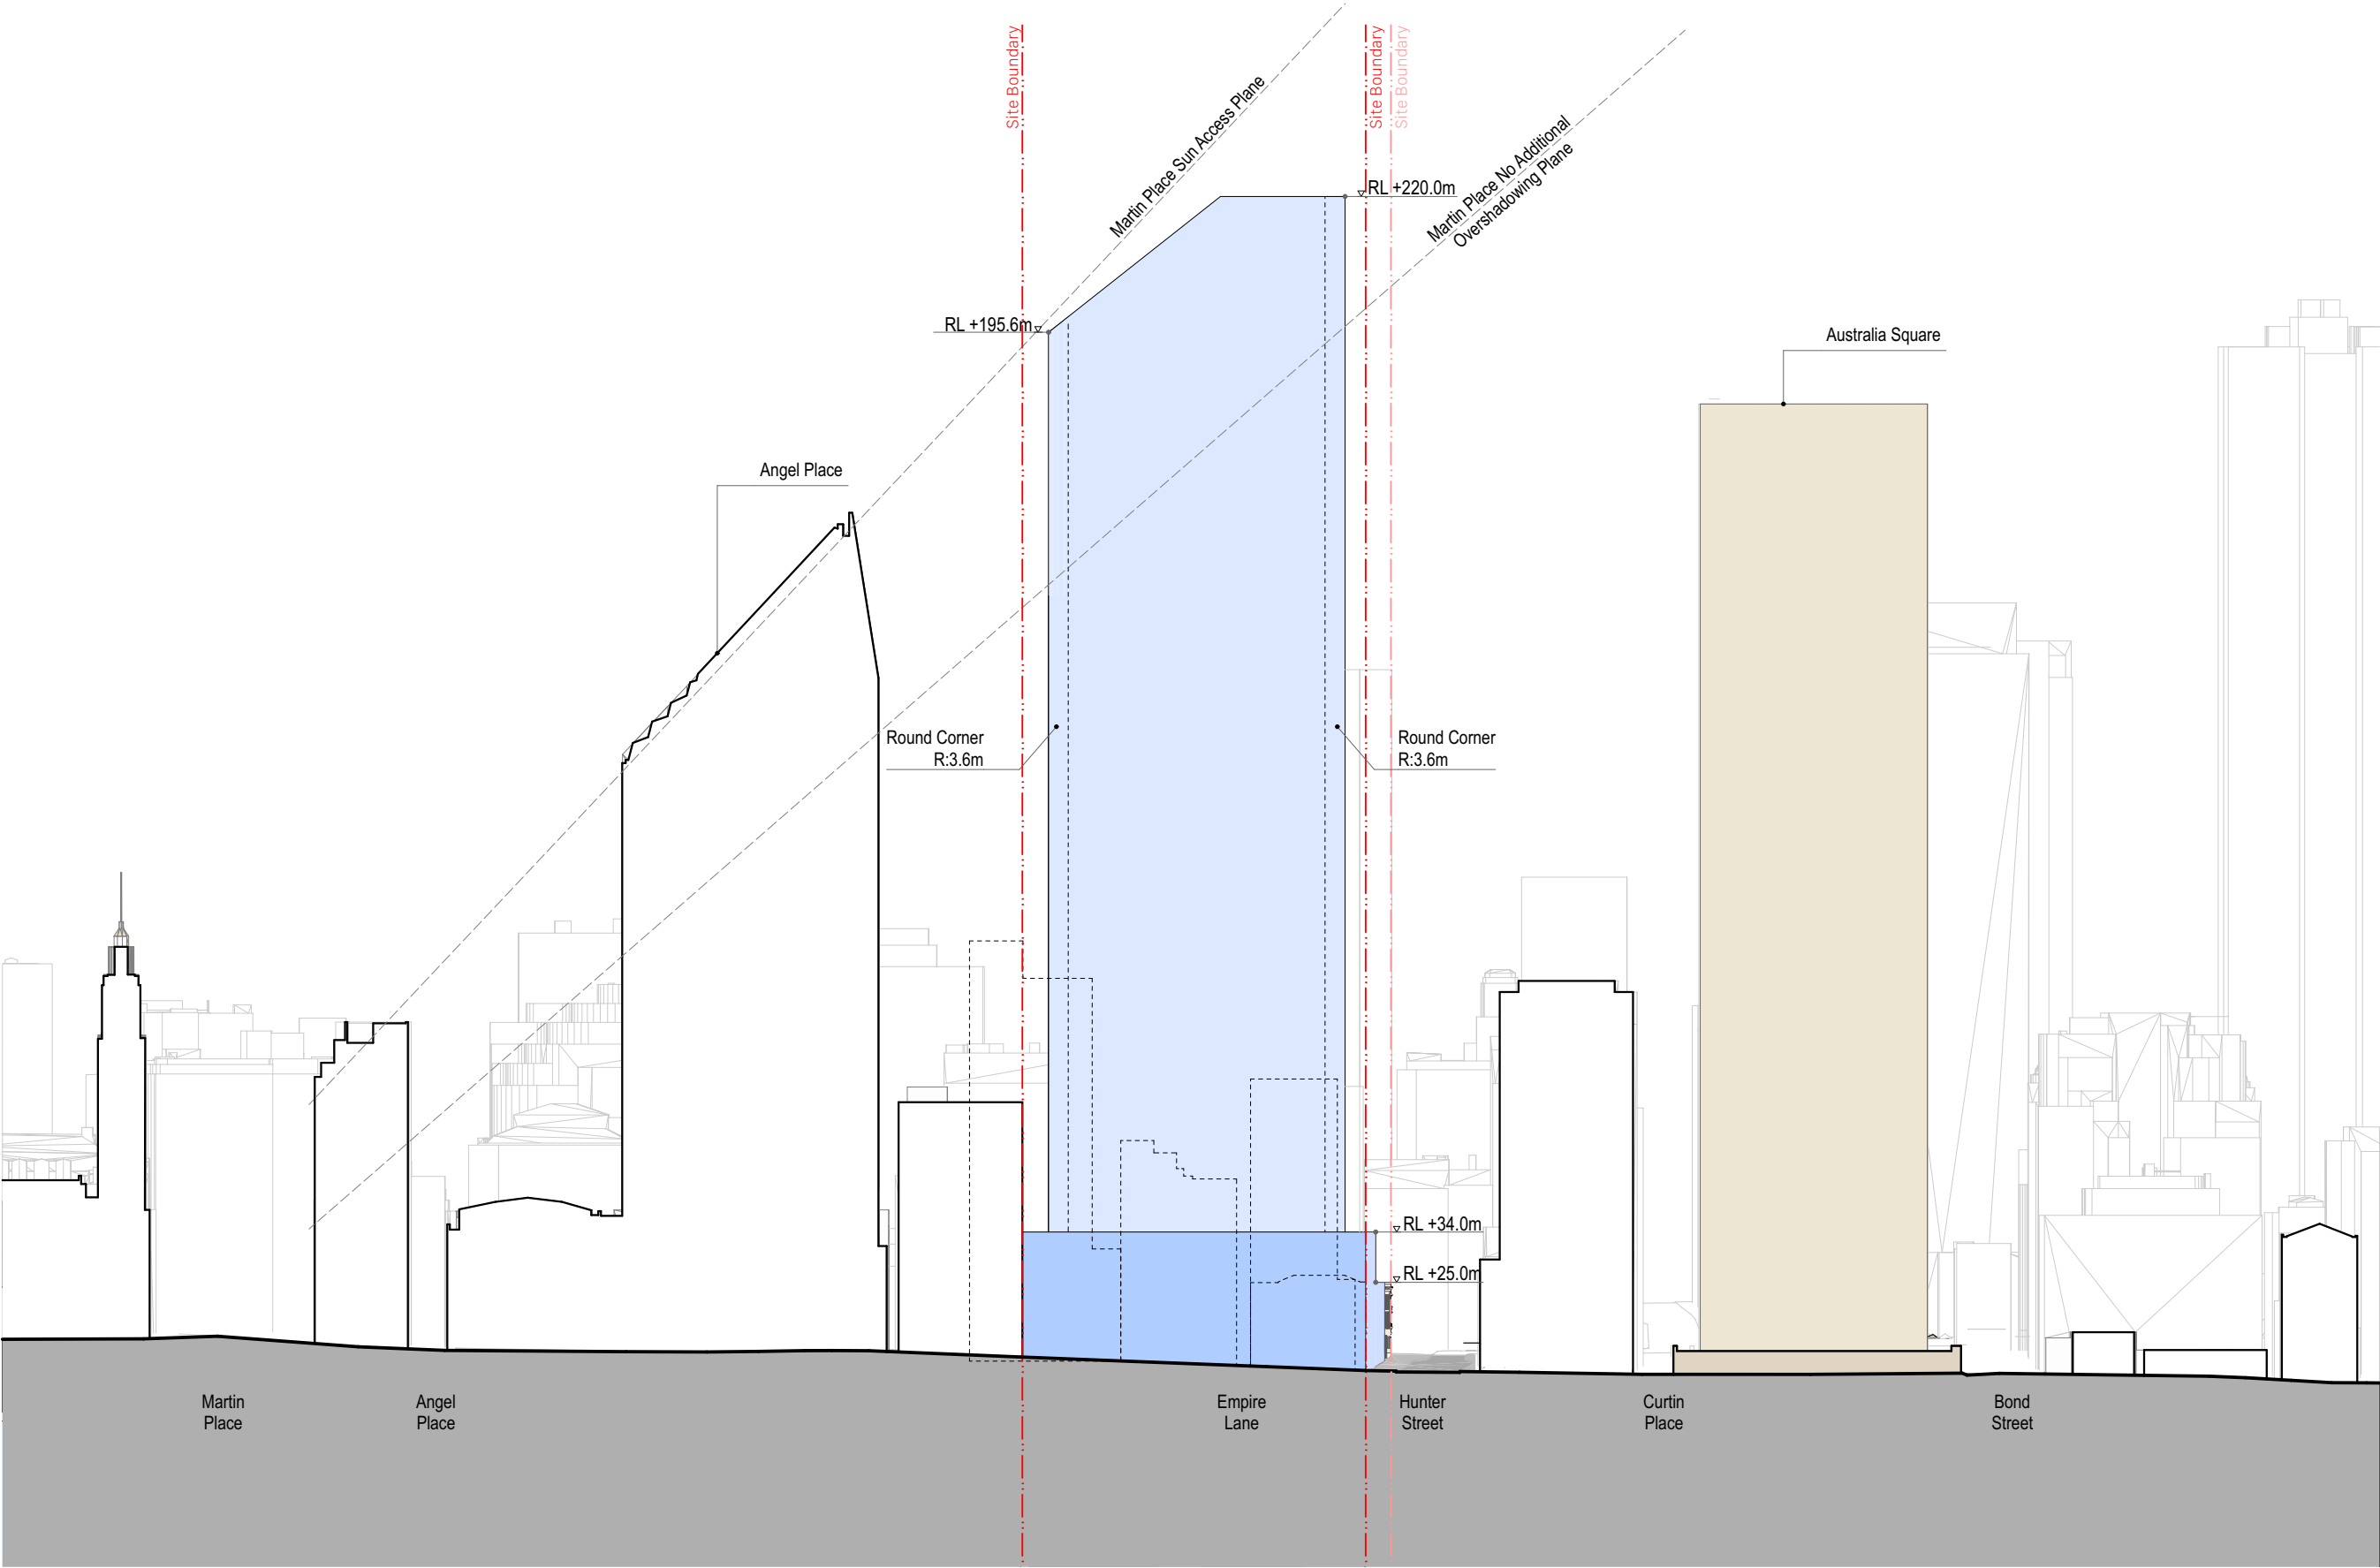

Hunter Street - West CBDN SYDNEY NSW 2000	West Envelope - East Elevation Envelope		Scale 1:1200 @ A3	Code MOSD	Sheet PP_W_2613	Rev 01	
--	--	--	----------------------	--------------	--------------------	-----------	--

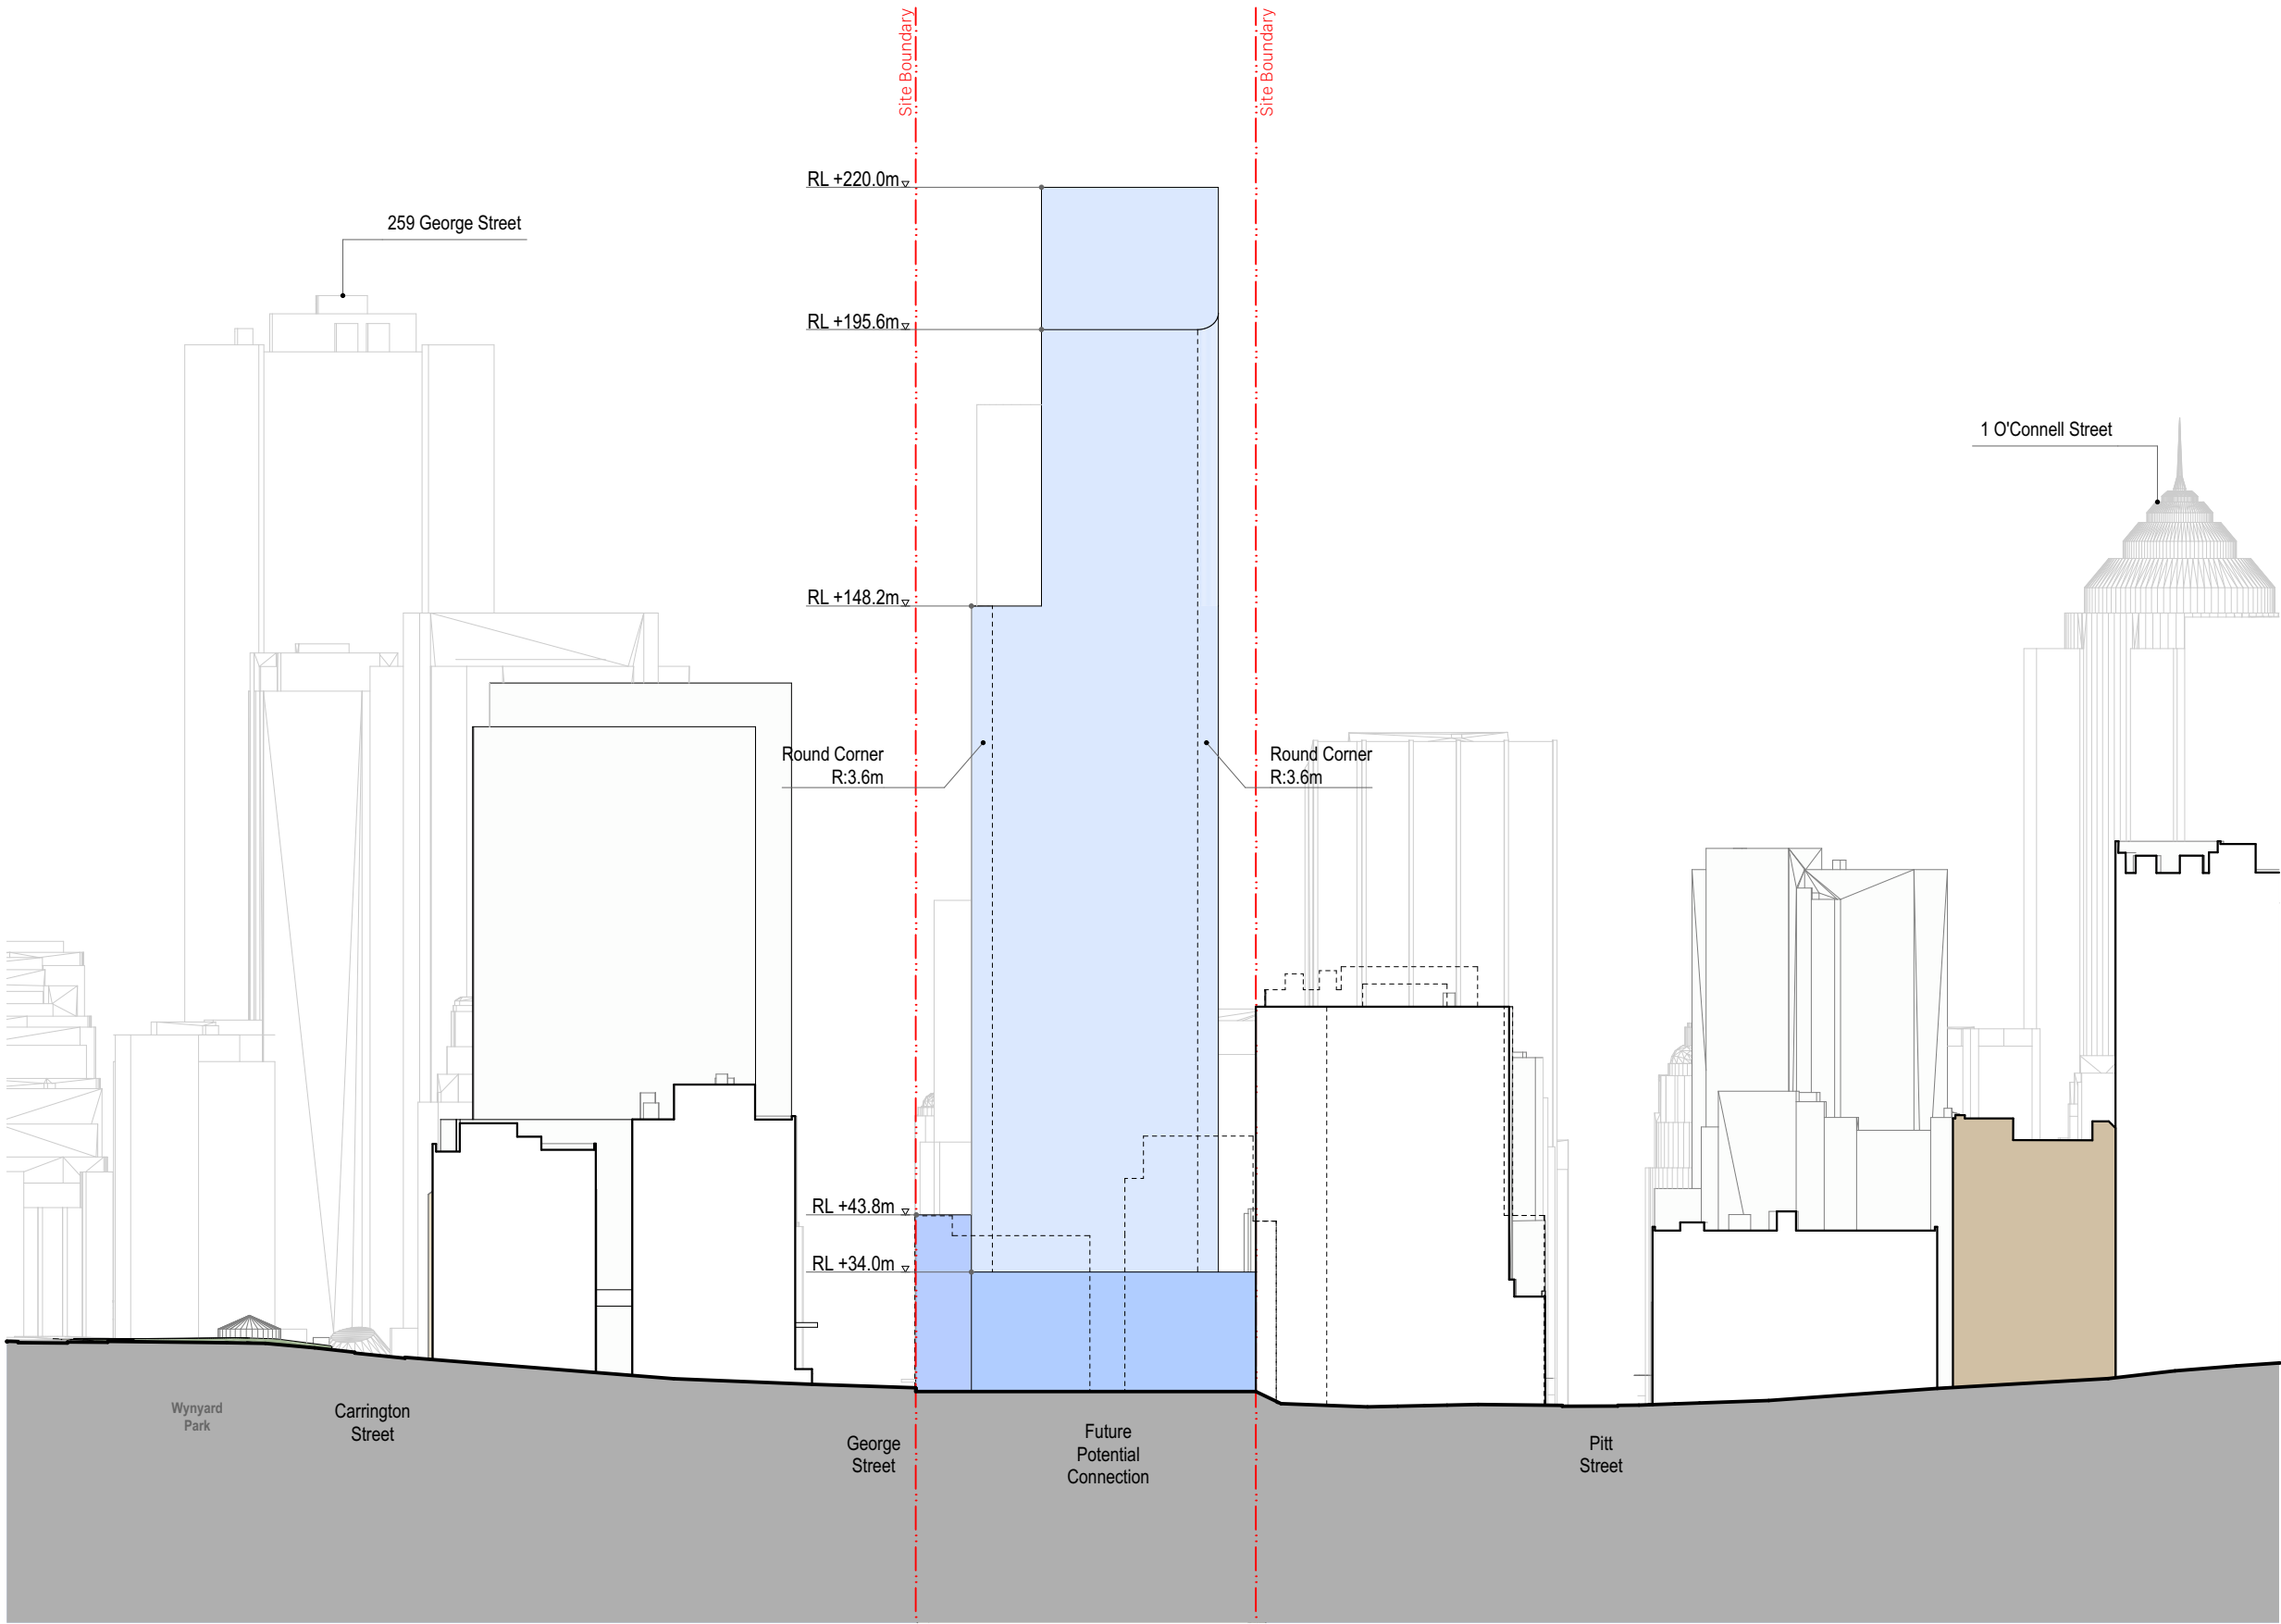

Hunter Street - West CBDN SYDNEY NSW 2000	West Envelope - South Elevation Envelope		Scale 1:1200 @ A3	Code MOSD	Sheet PP_W_2614	Rev 01	
--	---	--	----------------------	--------------	--------------------	-----------	--

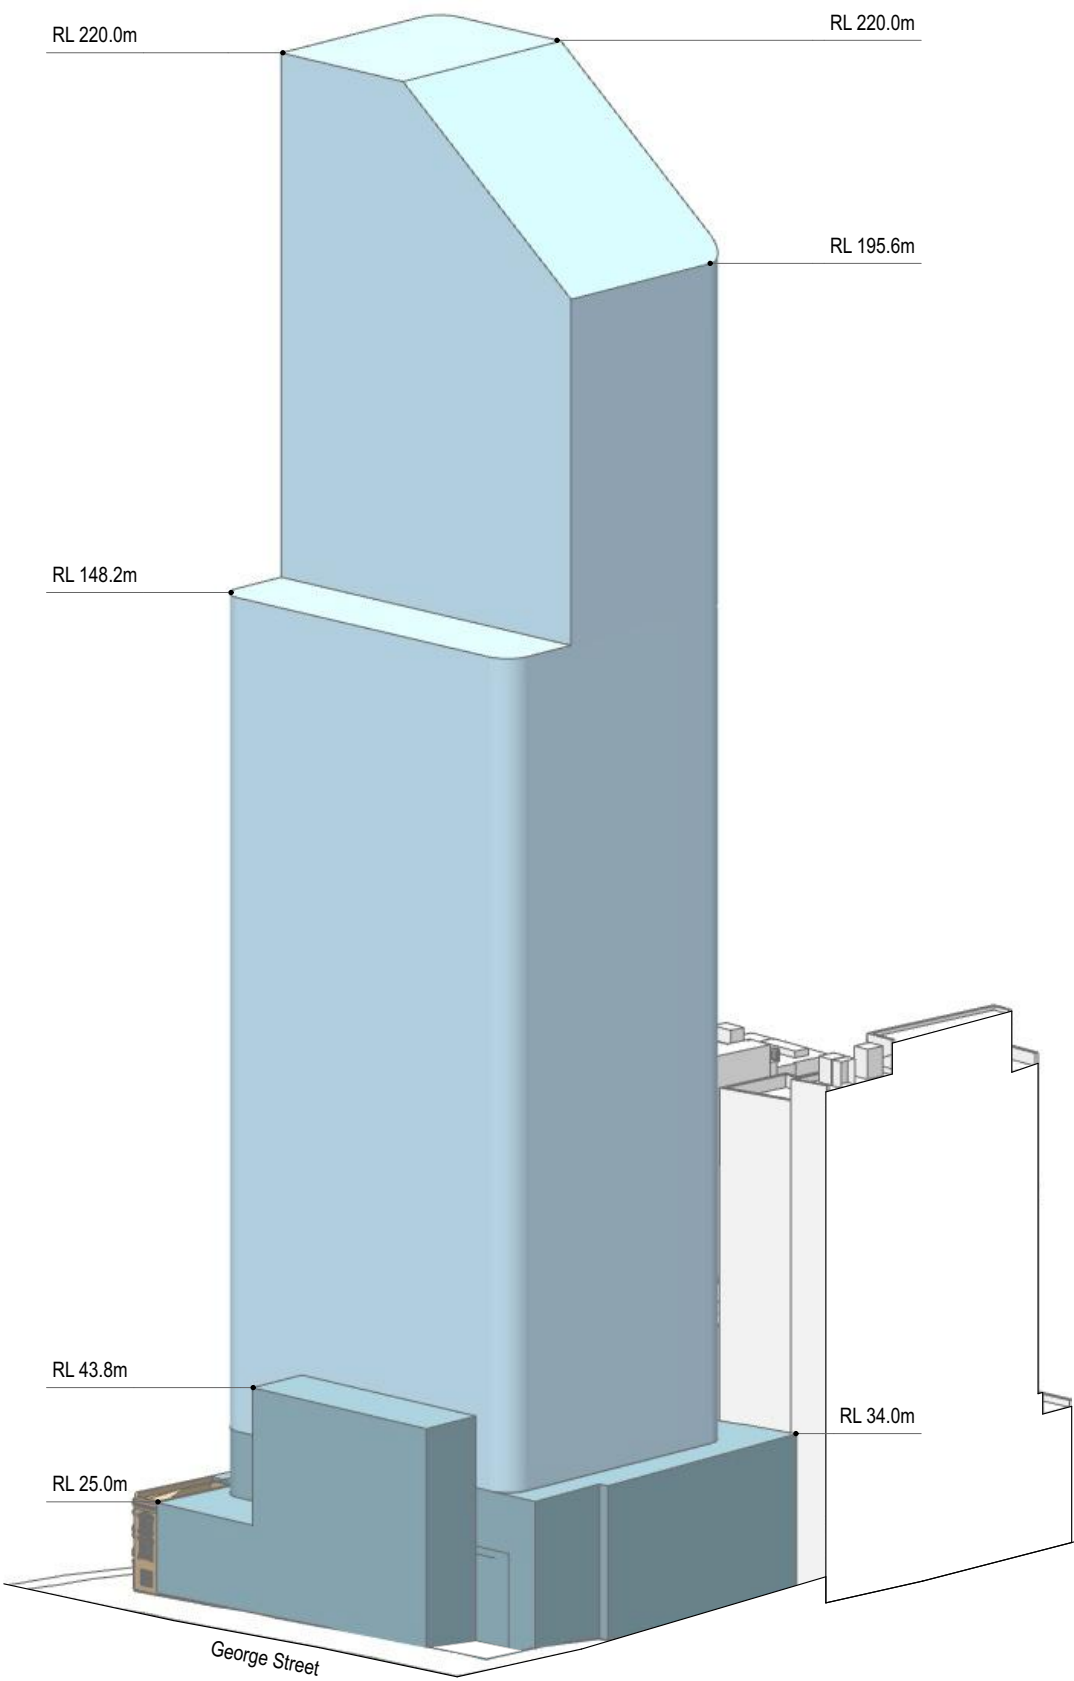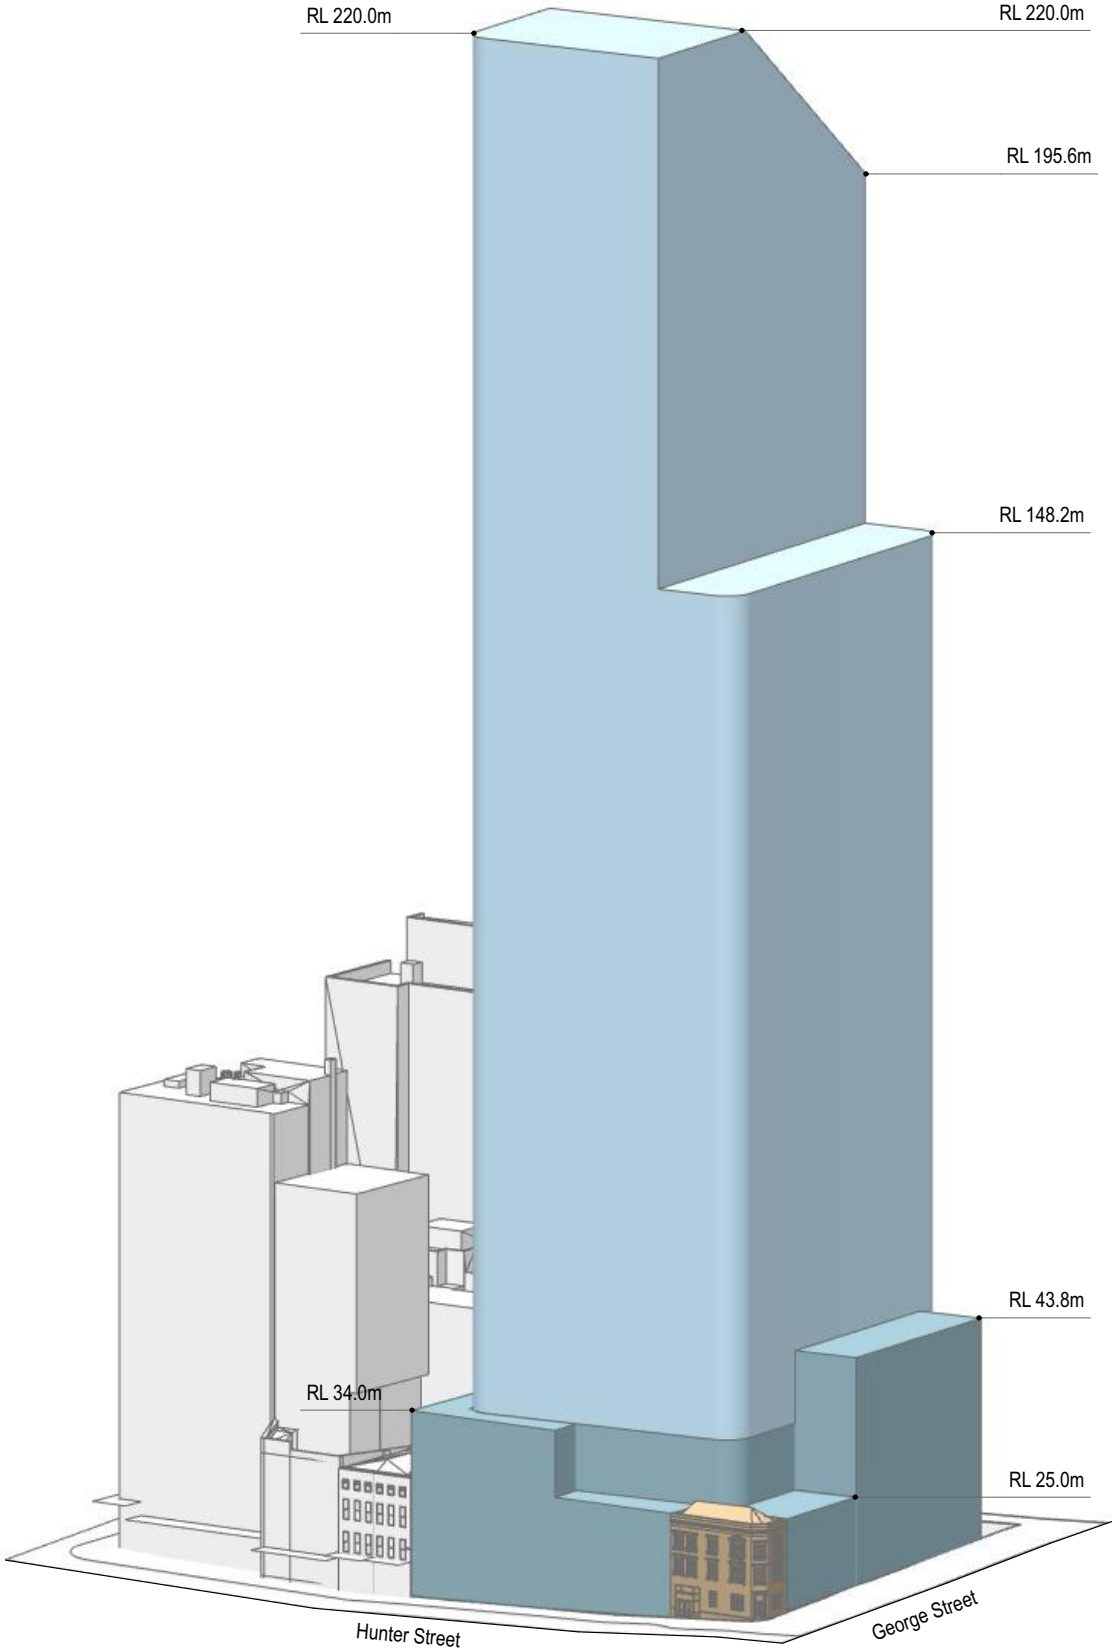

Hunter Street - West
CBD Sydney NSW 2000

West Envelope - Axonometric View
Envelope

Scale
N/A @ A3

Code
MOSD

Sheet
PP_W_2621

Rev
01

