


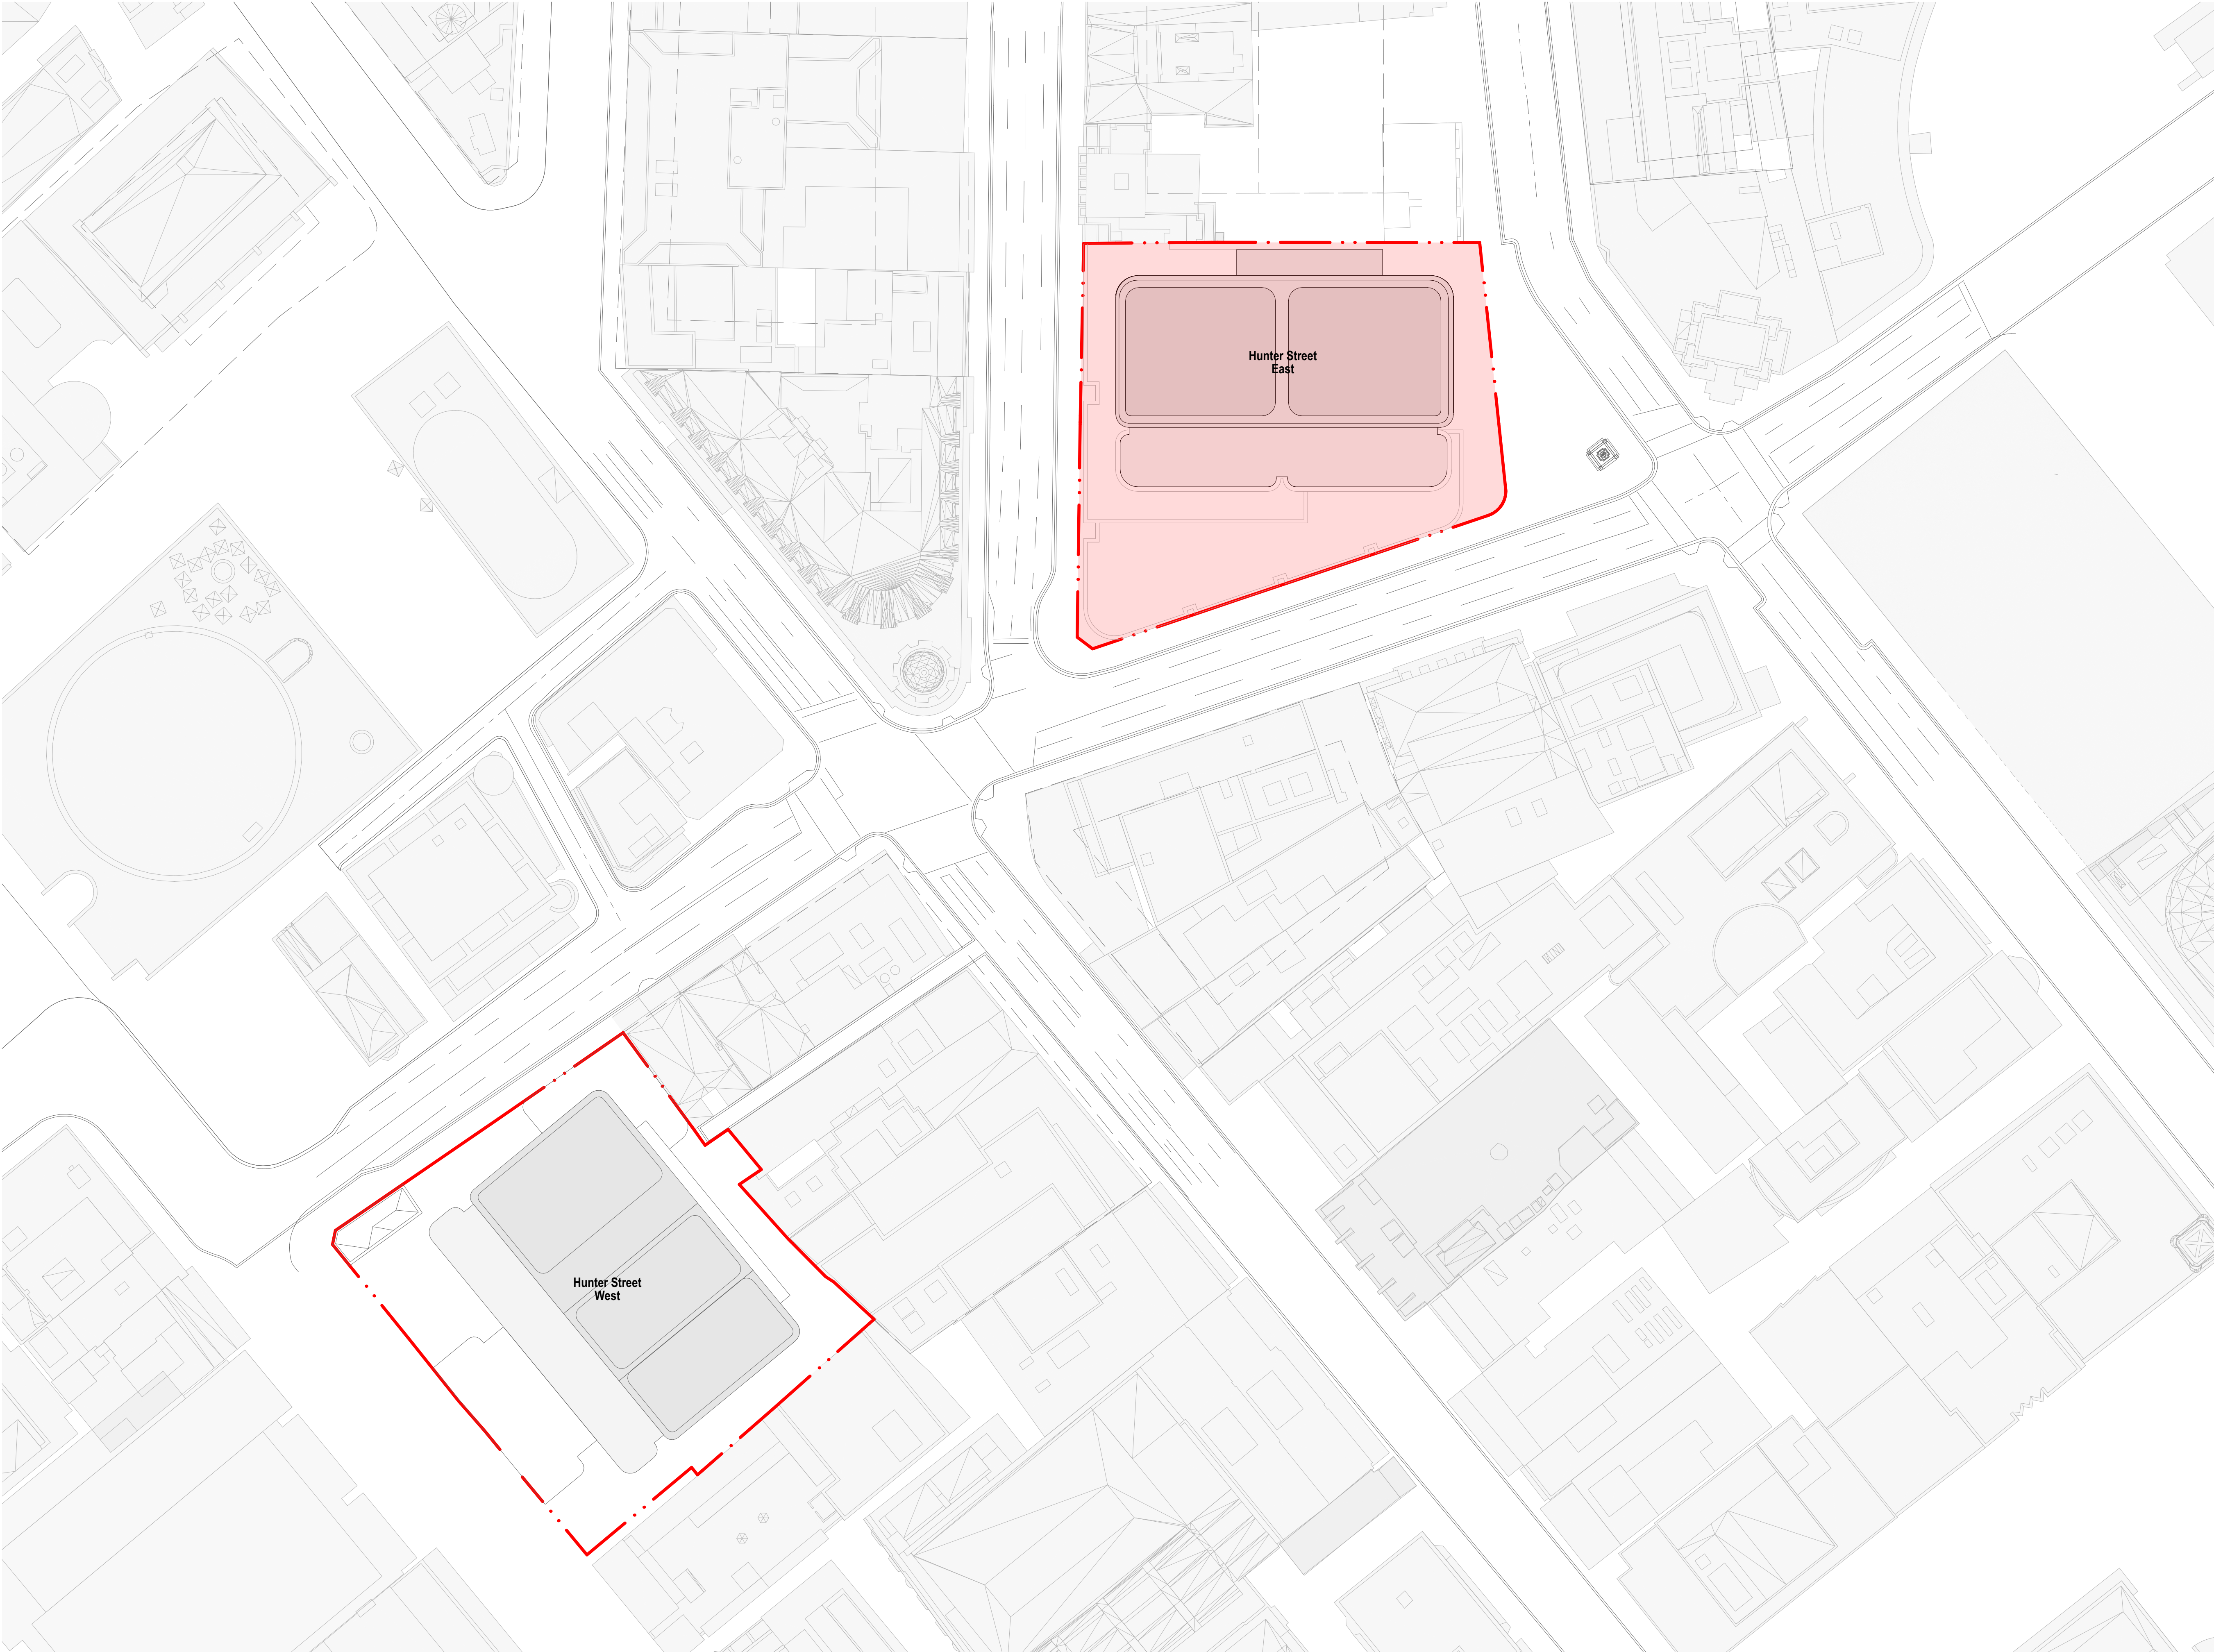

- General notes**
- All dimensions and existing conditions shall be checked and verified by the contractor before proceeding with the work.
 - All levels relative to 'Australian Height Datum'.
 - Do not scale drawings.
 - Use figured dimensions only.

Legend

HC	For Approval	11/3/22	02
chk	by	name	date

Hunter Street Station - East
CBDN
SYDNEY NSW 2000

GA Floor Plans
Site Plan

Scale
1:200 @ A1

Project Code
MOSD

First Issued
21/12/21

Sheet No.
PP_E_1200


Rev
02

- General notes**
- All dimensions and existing conditions shall be checked and verified by the contractor before proceeding with the work.
 - All levels relative to 'Australian Height Datum'.
 - Do not scale drawings.
 - Use figured dimensions only.

Legend

PLANT

EXTENT OF STATION

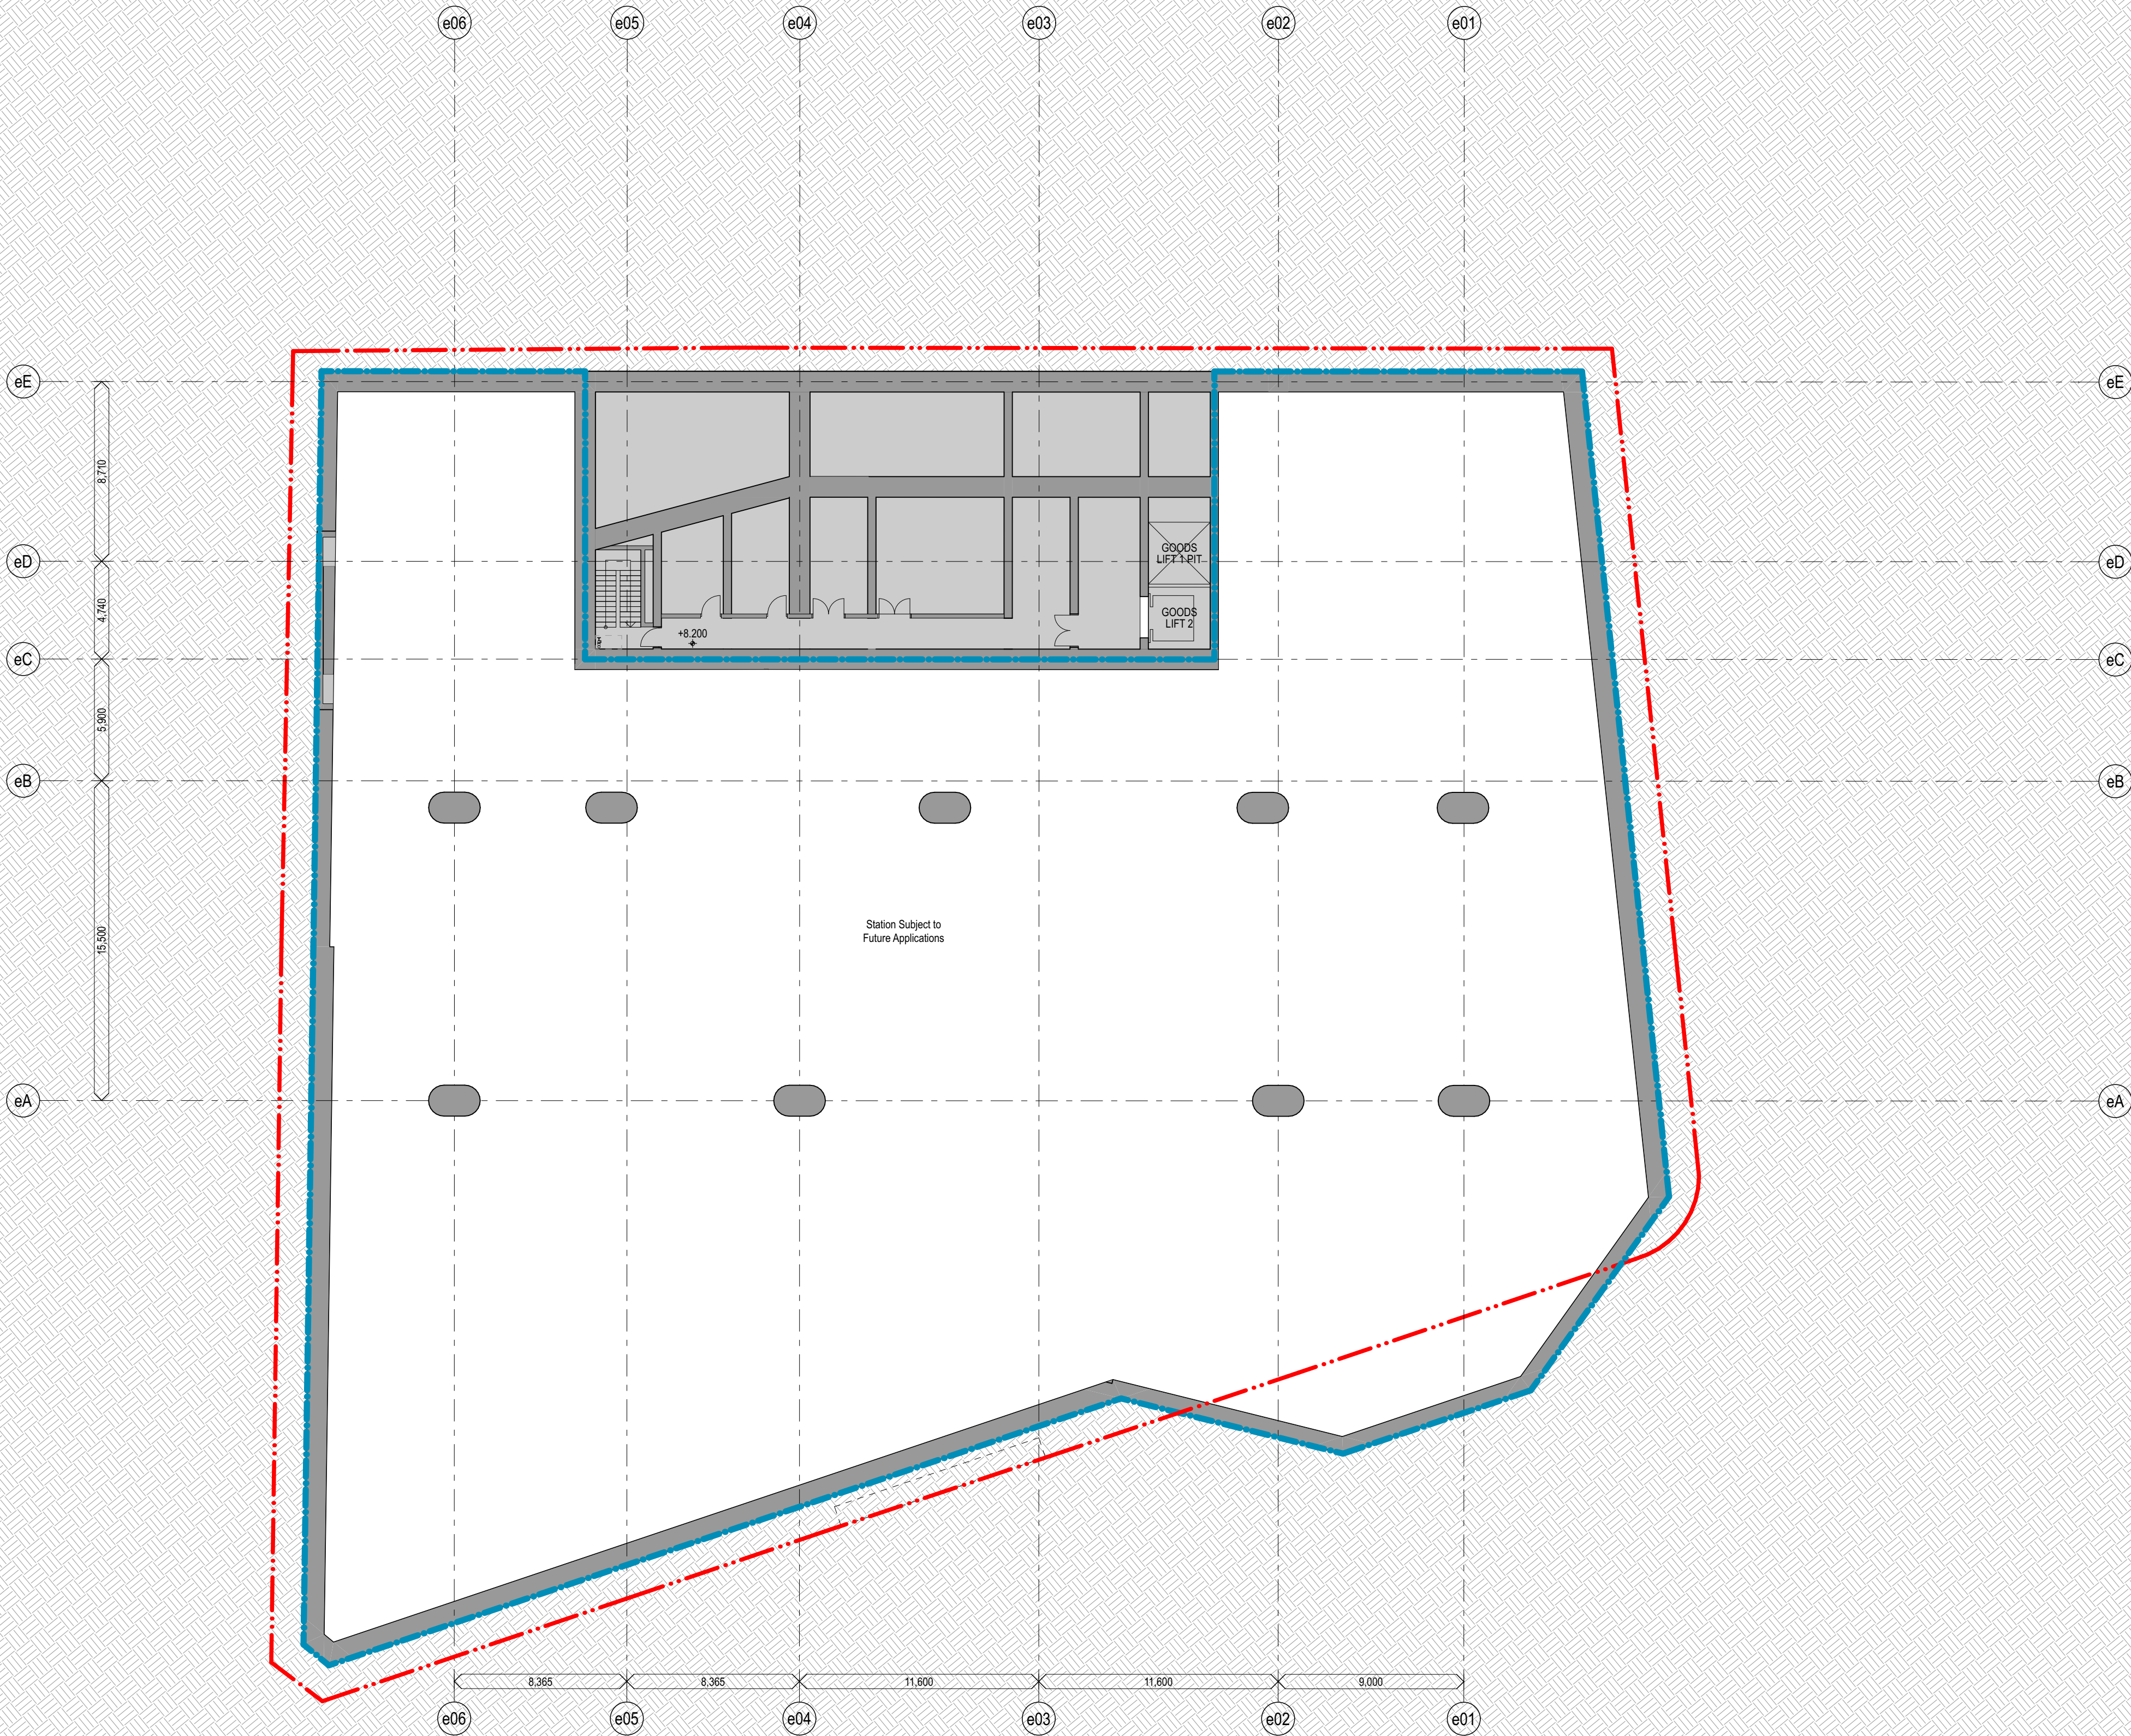

KC	For Approval	11/3/22	02
chk	by	name	date

Hunter Street Station - East
CBDN
SYDNEY NSW 2000

GA Floor Plans
East - Basement 1

Scale
1:200 @ A1

Project Code
MOSD

First Issued
21/12/21

Sheet No.
PP_E_1201

Rev
02


General notes

- All dimensions and existing conditions shall be checked and verified by the contractor before proceeding with the work.
- All levels relative to 'Australian Height Datum'.
- Do not scale drawings.
- Use figured dimensions only.

Legend

PLANT

EXTENT OF STATION

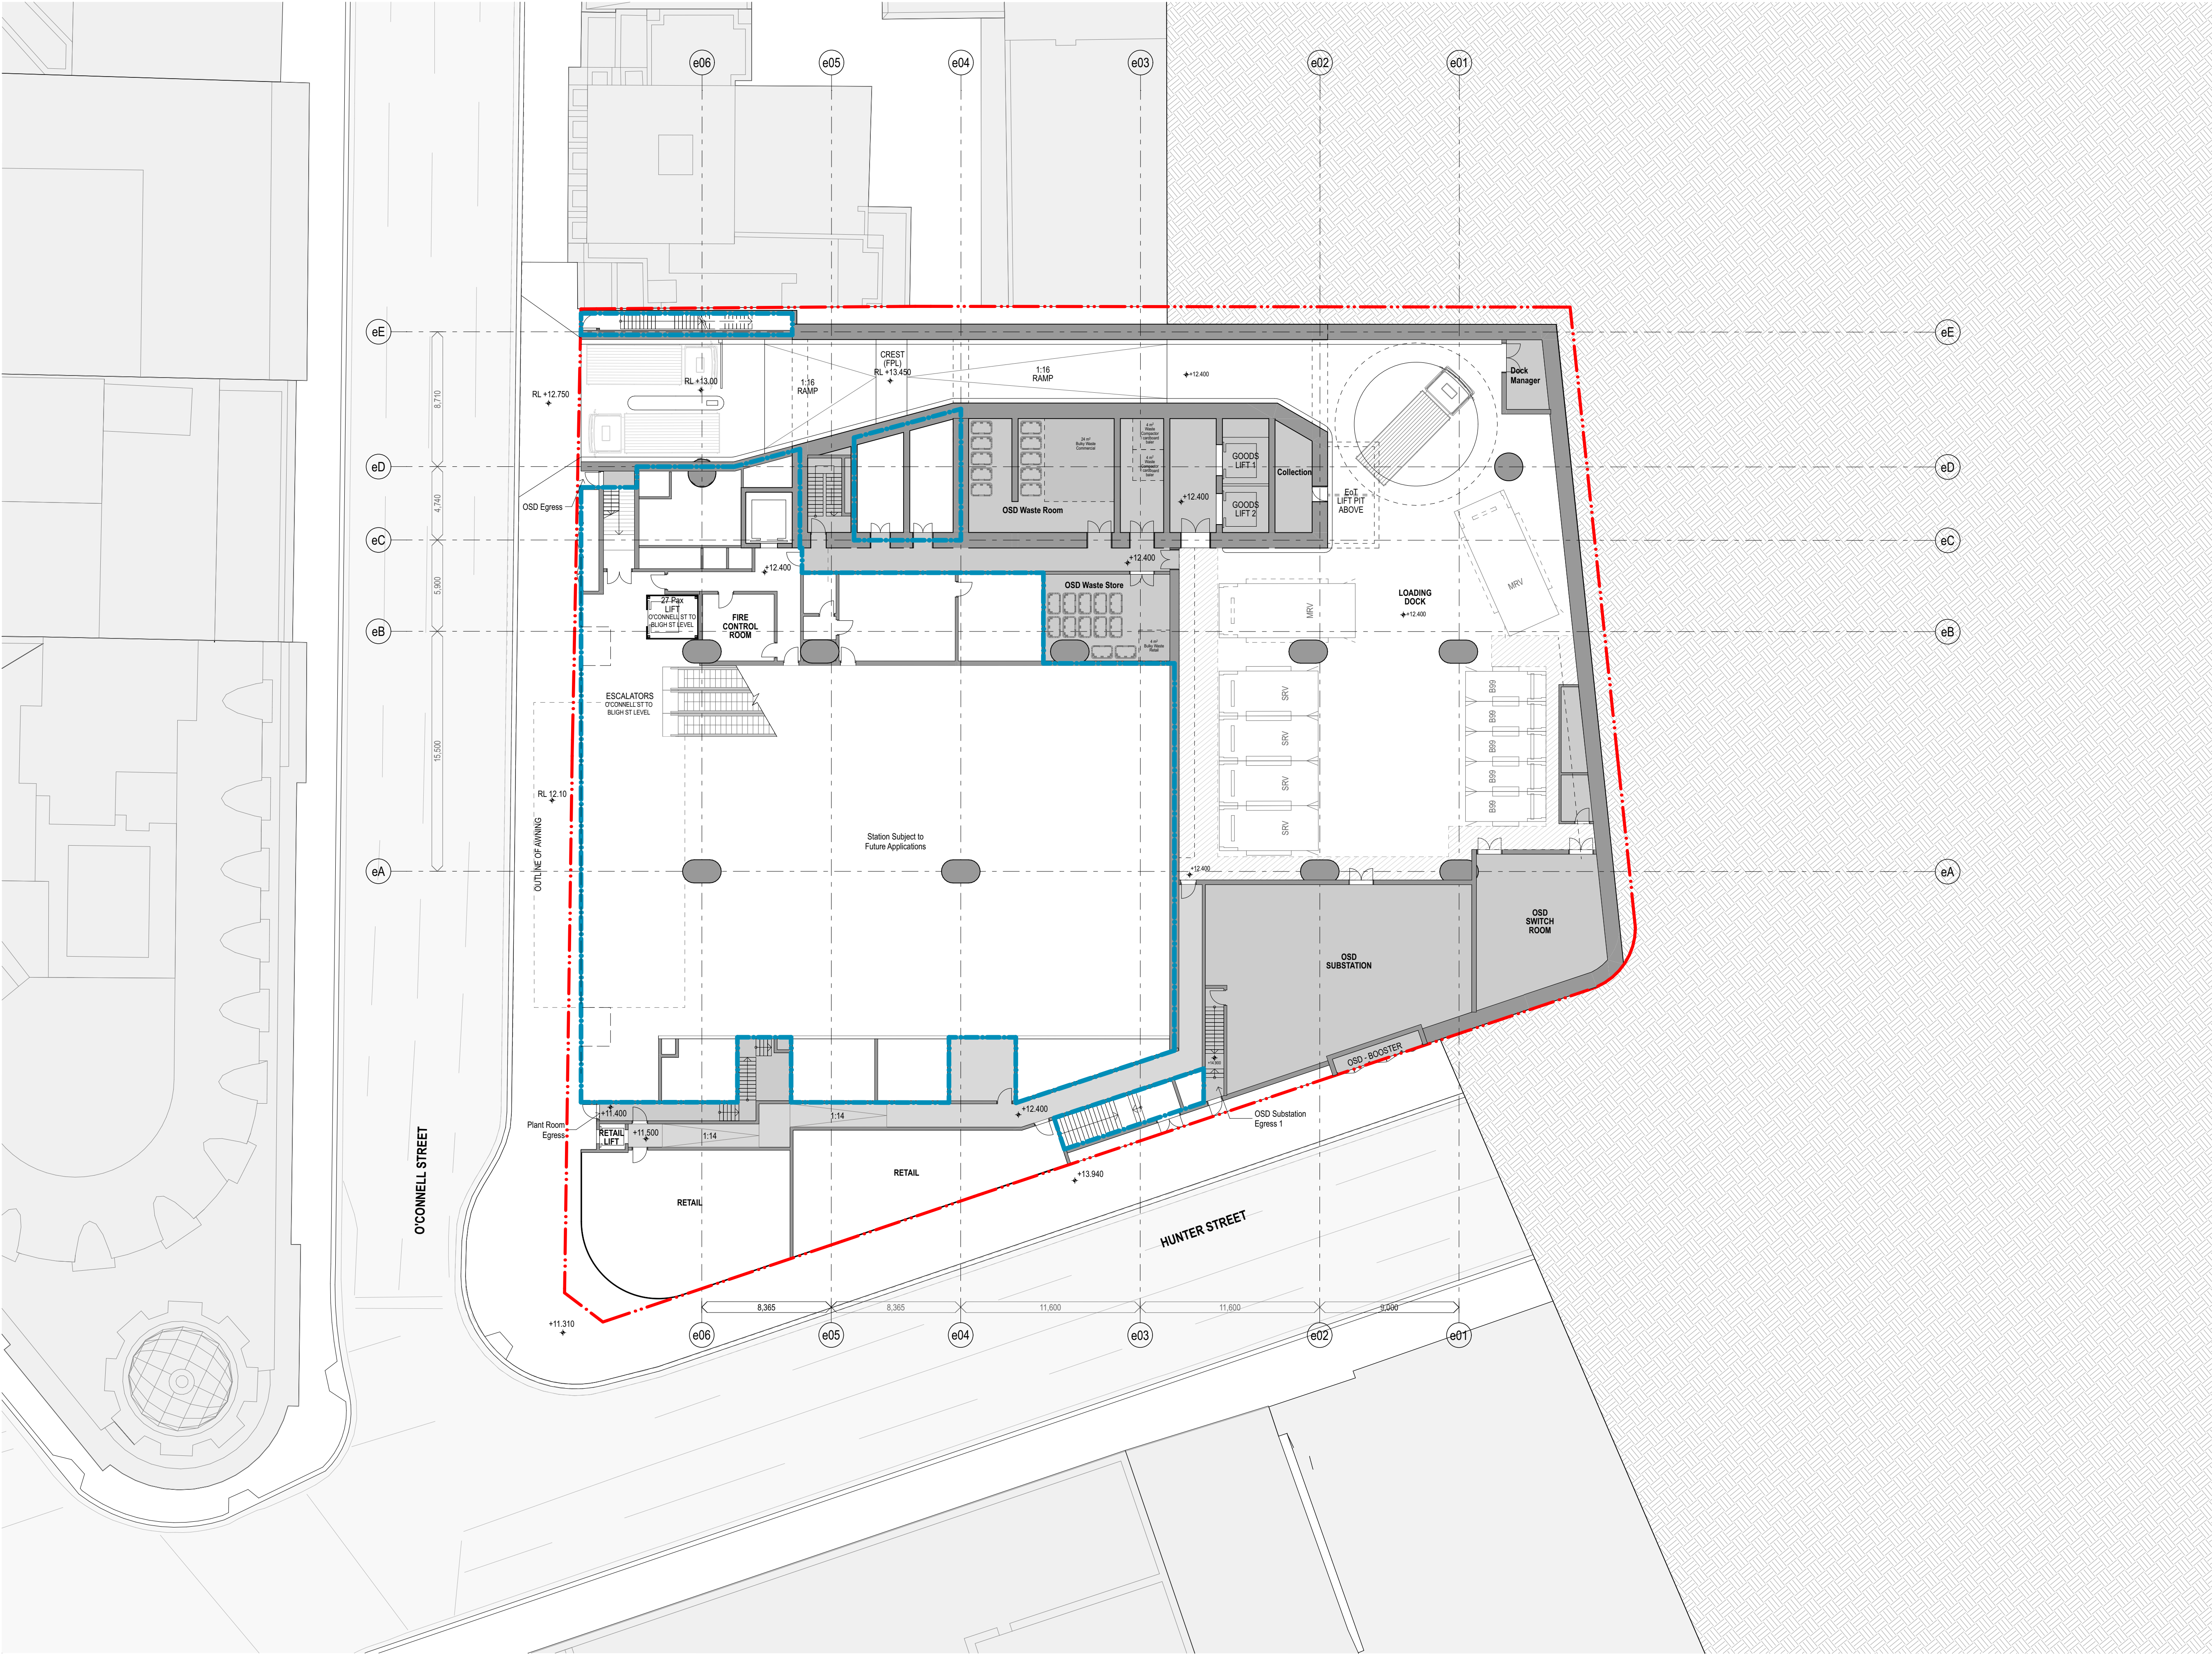

KC	For Approval	11/3/22	02
chk	by	name	date

Hunter Street Station - East
CBDN
SYDNEY NSW 2000

GA Floor Plans
East - O'Connell Street - Ground
Floor


Scale
1:200 @ A1

Project Code
MOSD

First Issued
2/9/21

Sheet No.
PP_E_1202

Rev
02

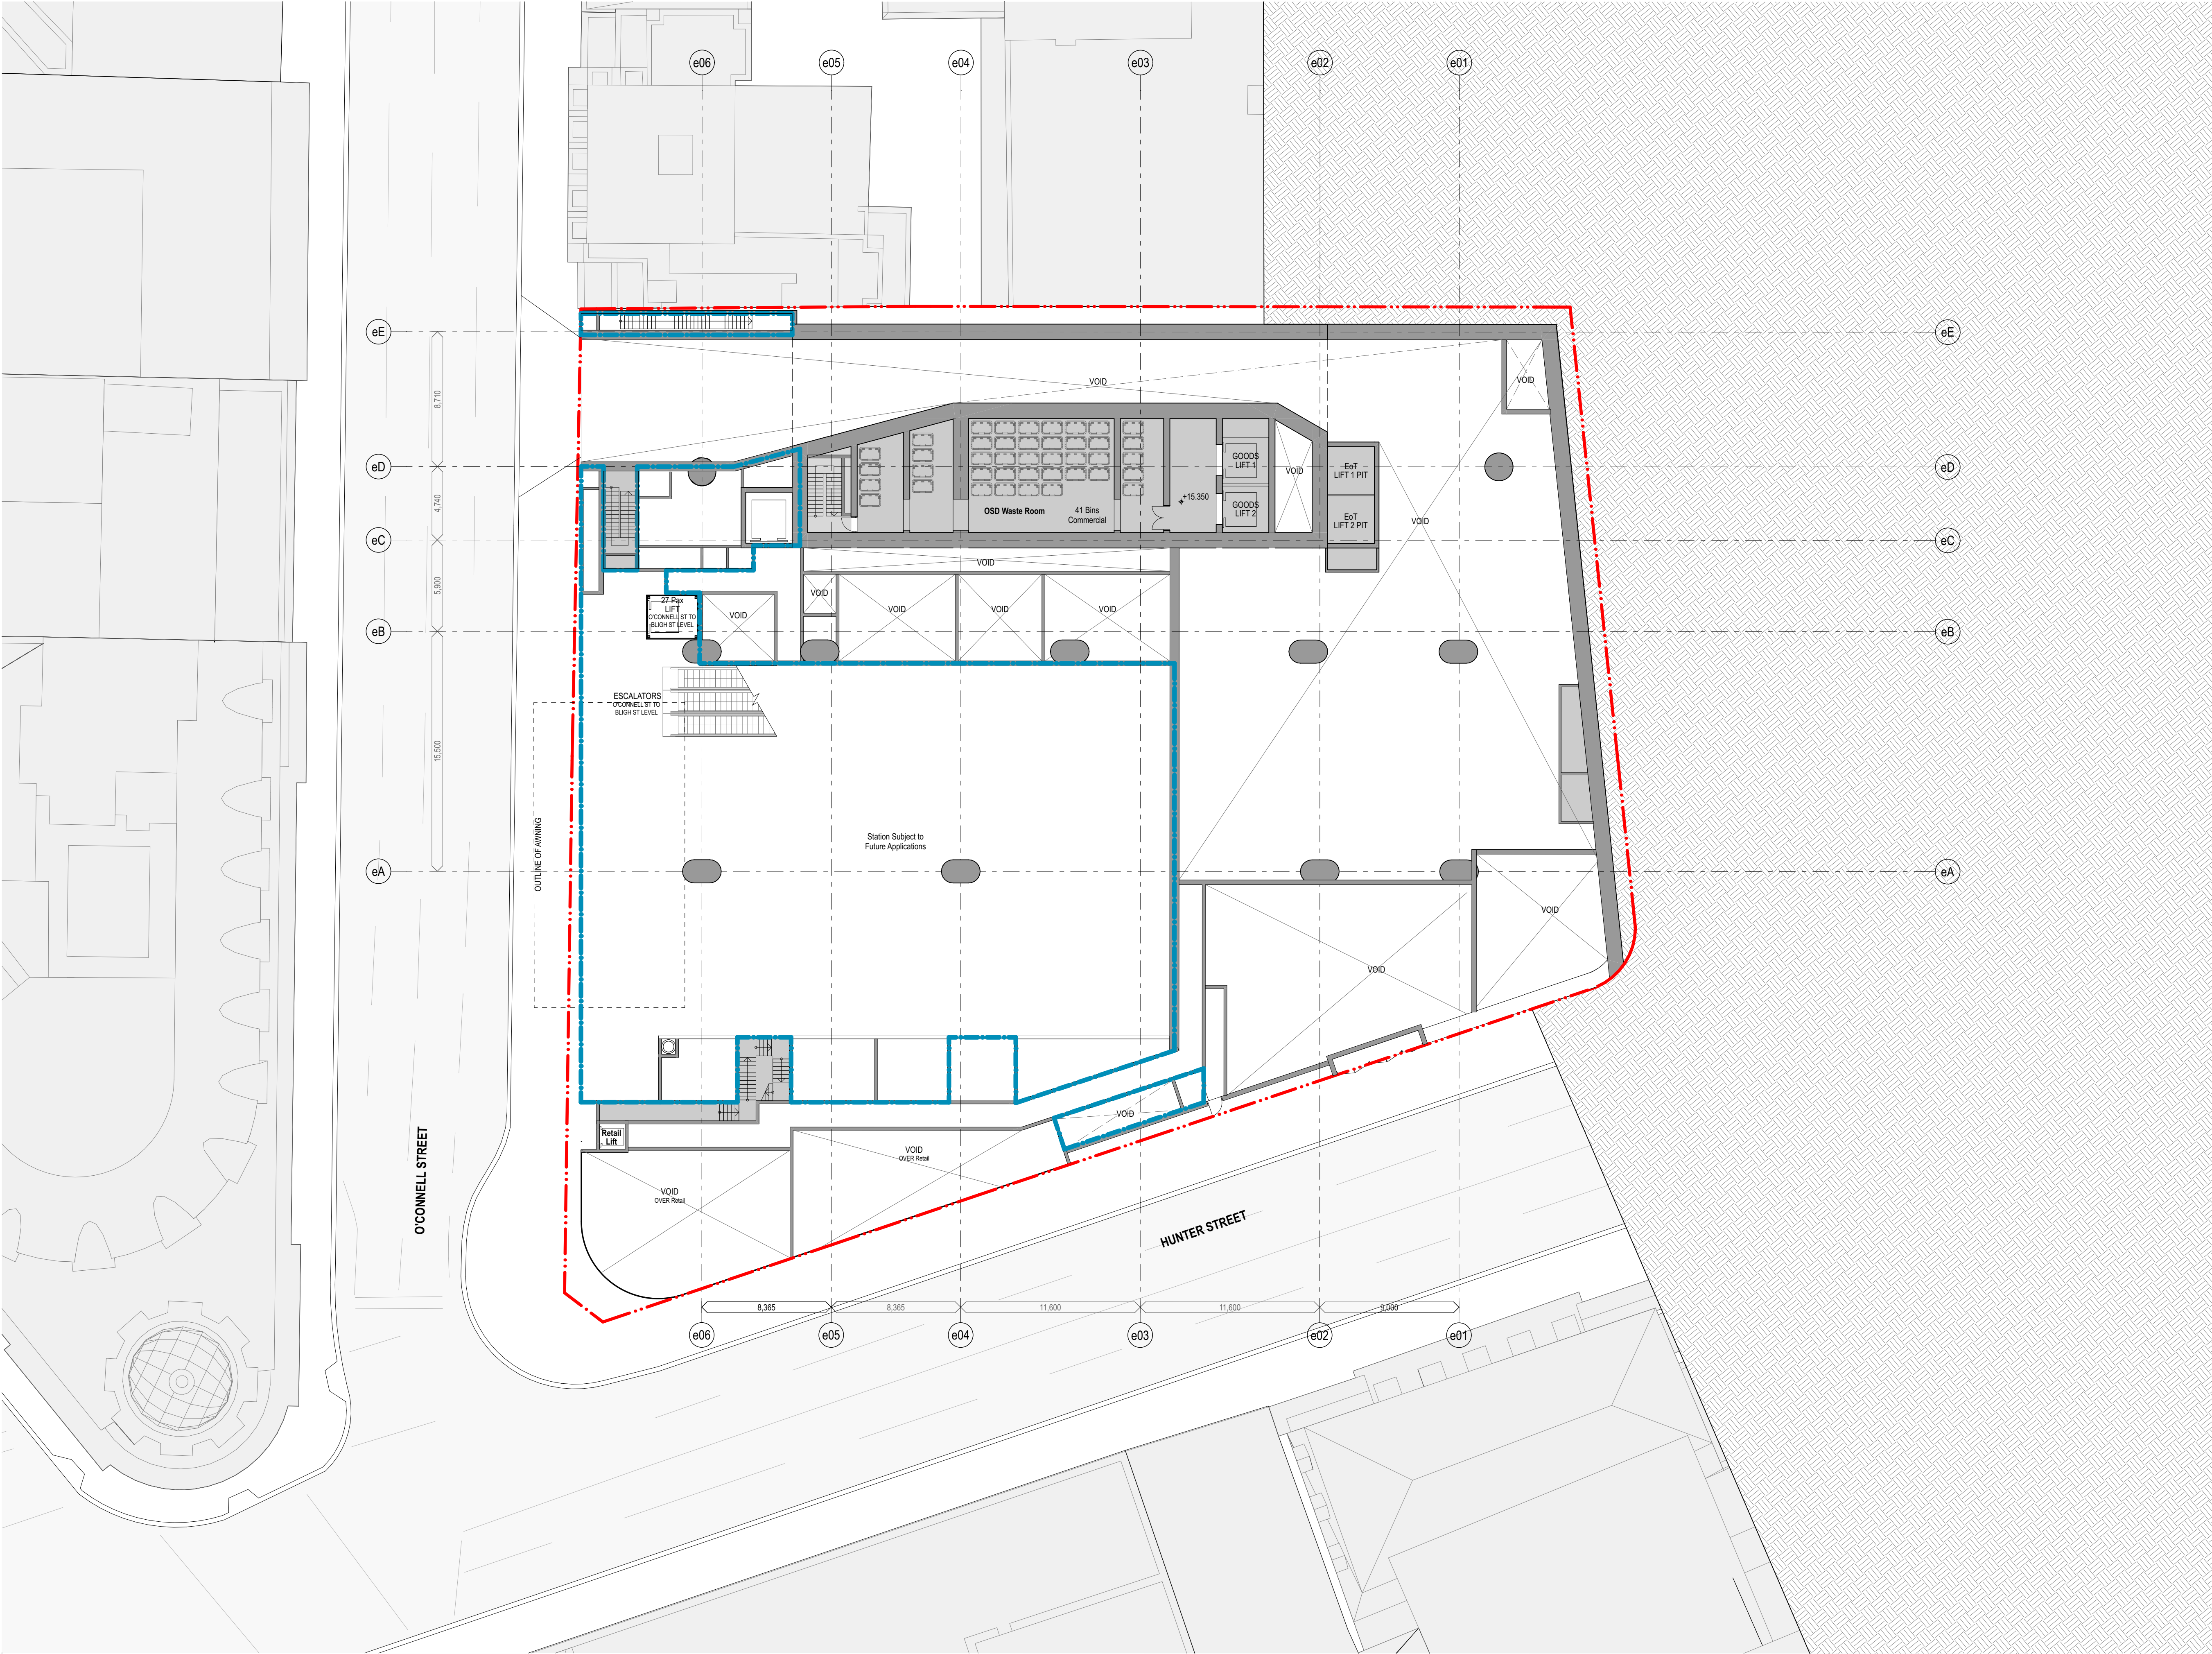

fjmtstudio

0 2 5 10m

General notes

- All dimensions and existing conditions shall be checked and verified by the contractor before proceeding with the work.
- All levels relative to 'Australian Height Datum'.
- Do not scale drawings.
- Use figured dimensions only.

Legend

PLANT

EXTENT OF STATION

KC	For Approval	11/3/22	02
chk	by	name	date

Hunter Street Station - East
CBDN
SYDNEY NSW 2000

GA Floor Plans
East - O'Connell Street - Ground
Mezzanine


Scale
1:200 @ A1

Project Code
MOSD

First Issued
21/12/21

Sheet No.
PP_E_1203

Rev
02

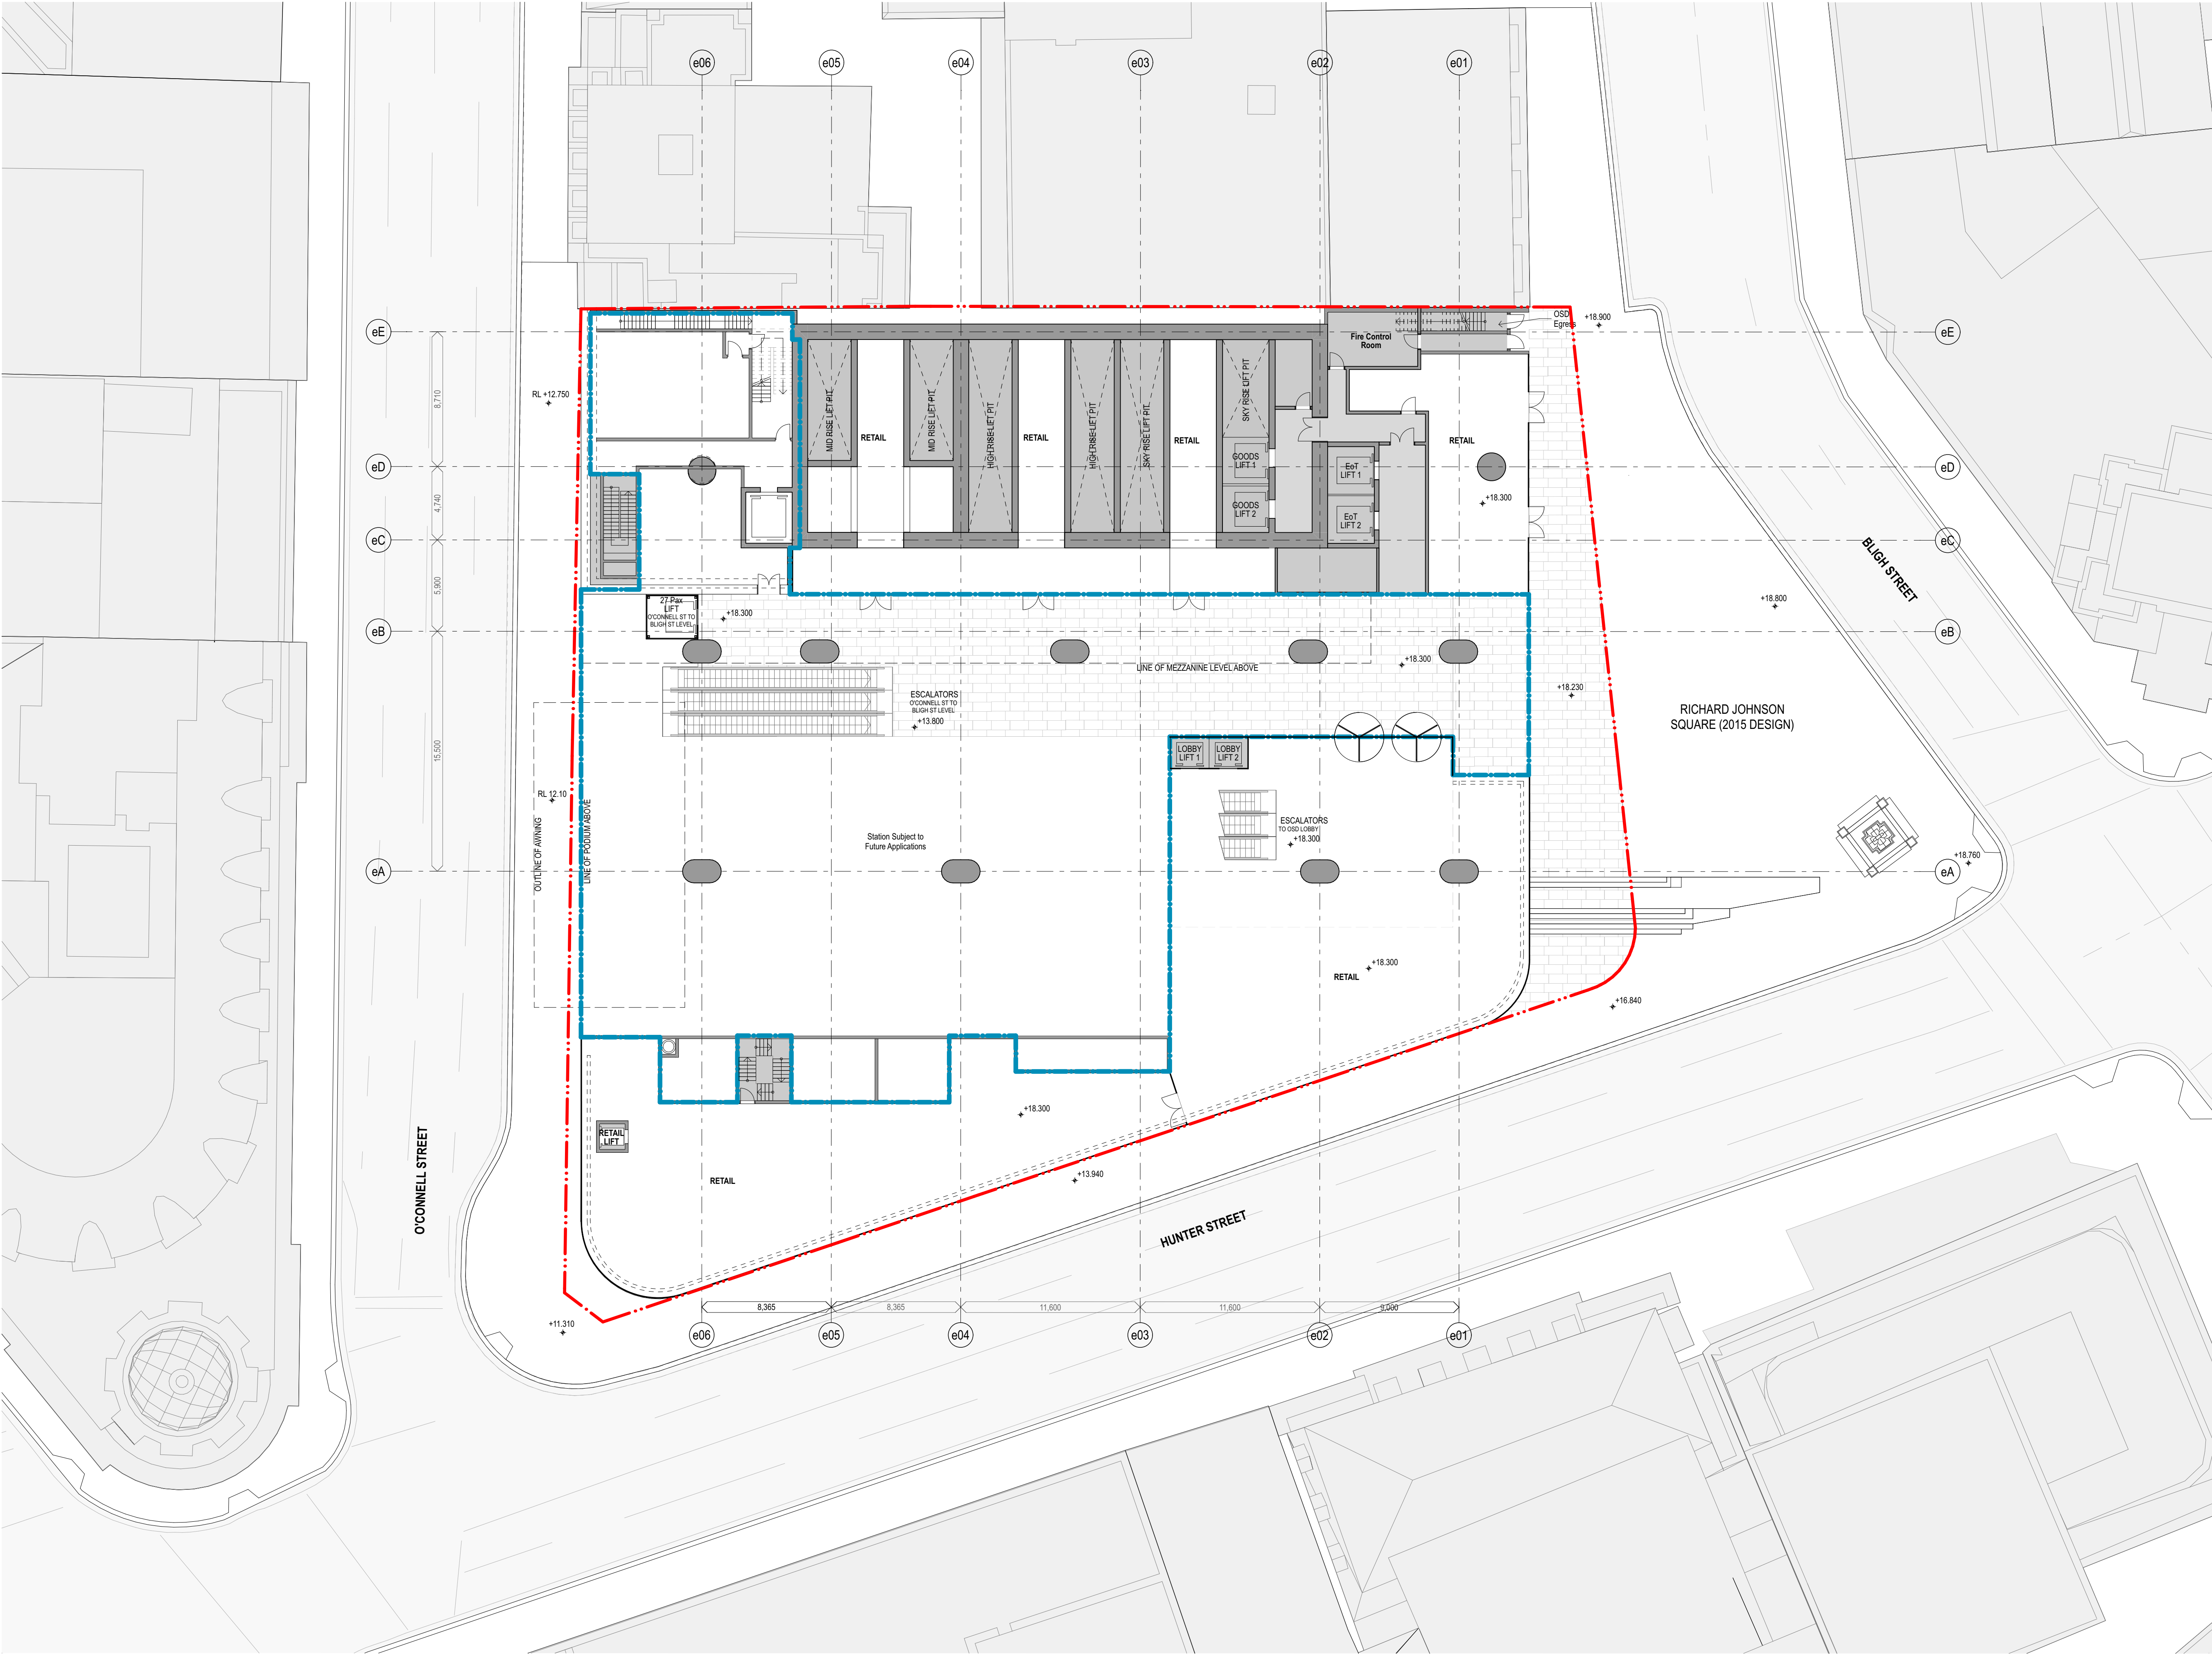

fjmtstudio

0 2 5 10m

- General notes**
- All dimensions and existing conditions shall be checked and verified by the contractor before proceeding with the work.
 - All levels relative to 'Australian Height Datum'.
 - Do not scale drawings.
 - Use figured dimensions only.

Legend

PLANT

EXTENT OF STATION

HC	For Approval	11/3/22	02
chk	by	name	date

Hunter Street Station - East
CBDN
SYDNEY NSW 2000

GA Floor Plans
East - Bligh Street - Ground Floor


Scale
1:200 @ A1

Project Code
MOSD

First Issued
21/12/21

Sheet No.
PP_E_1204

Rev
02

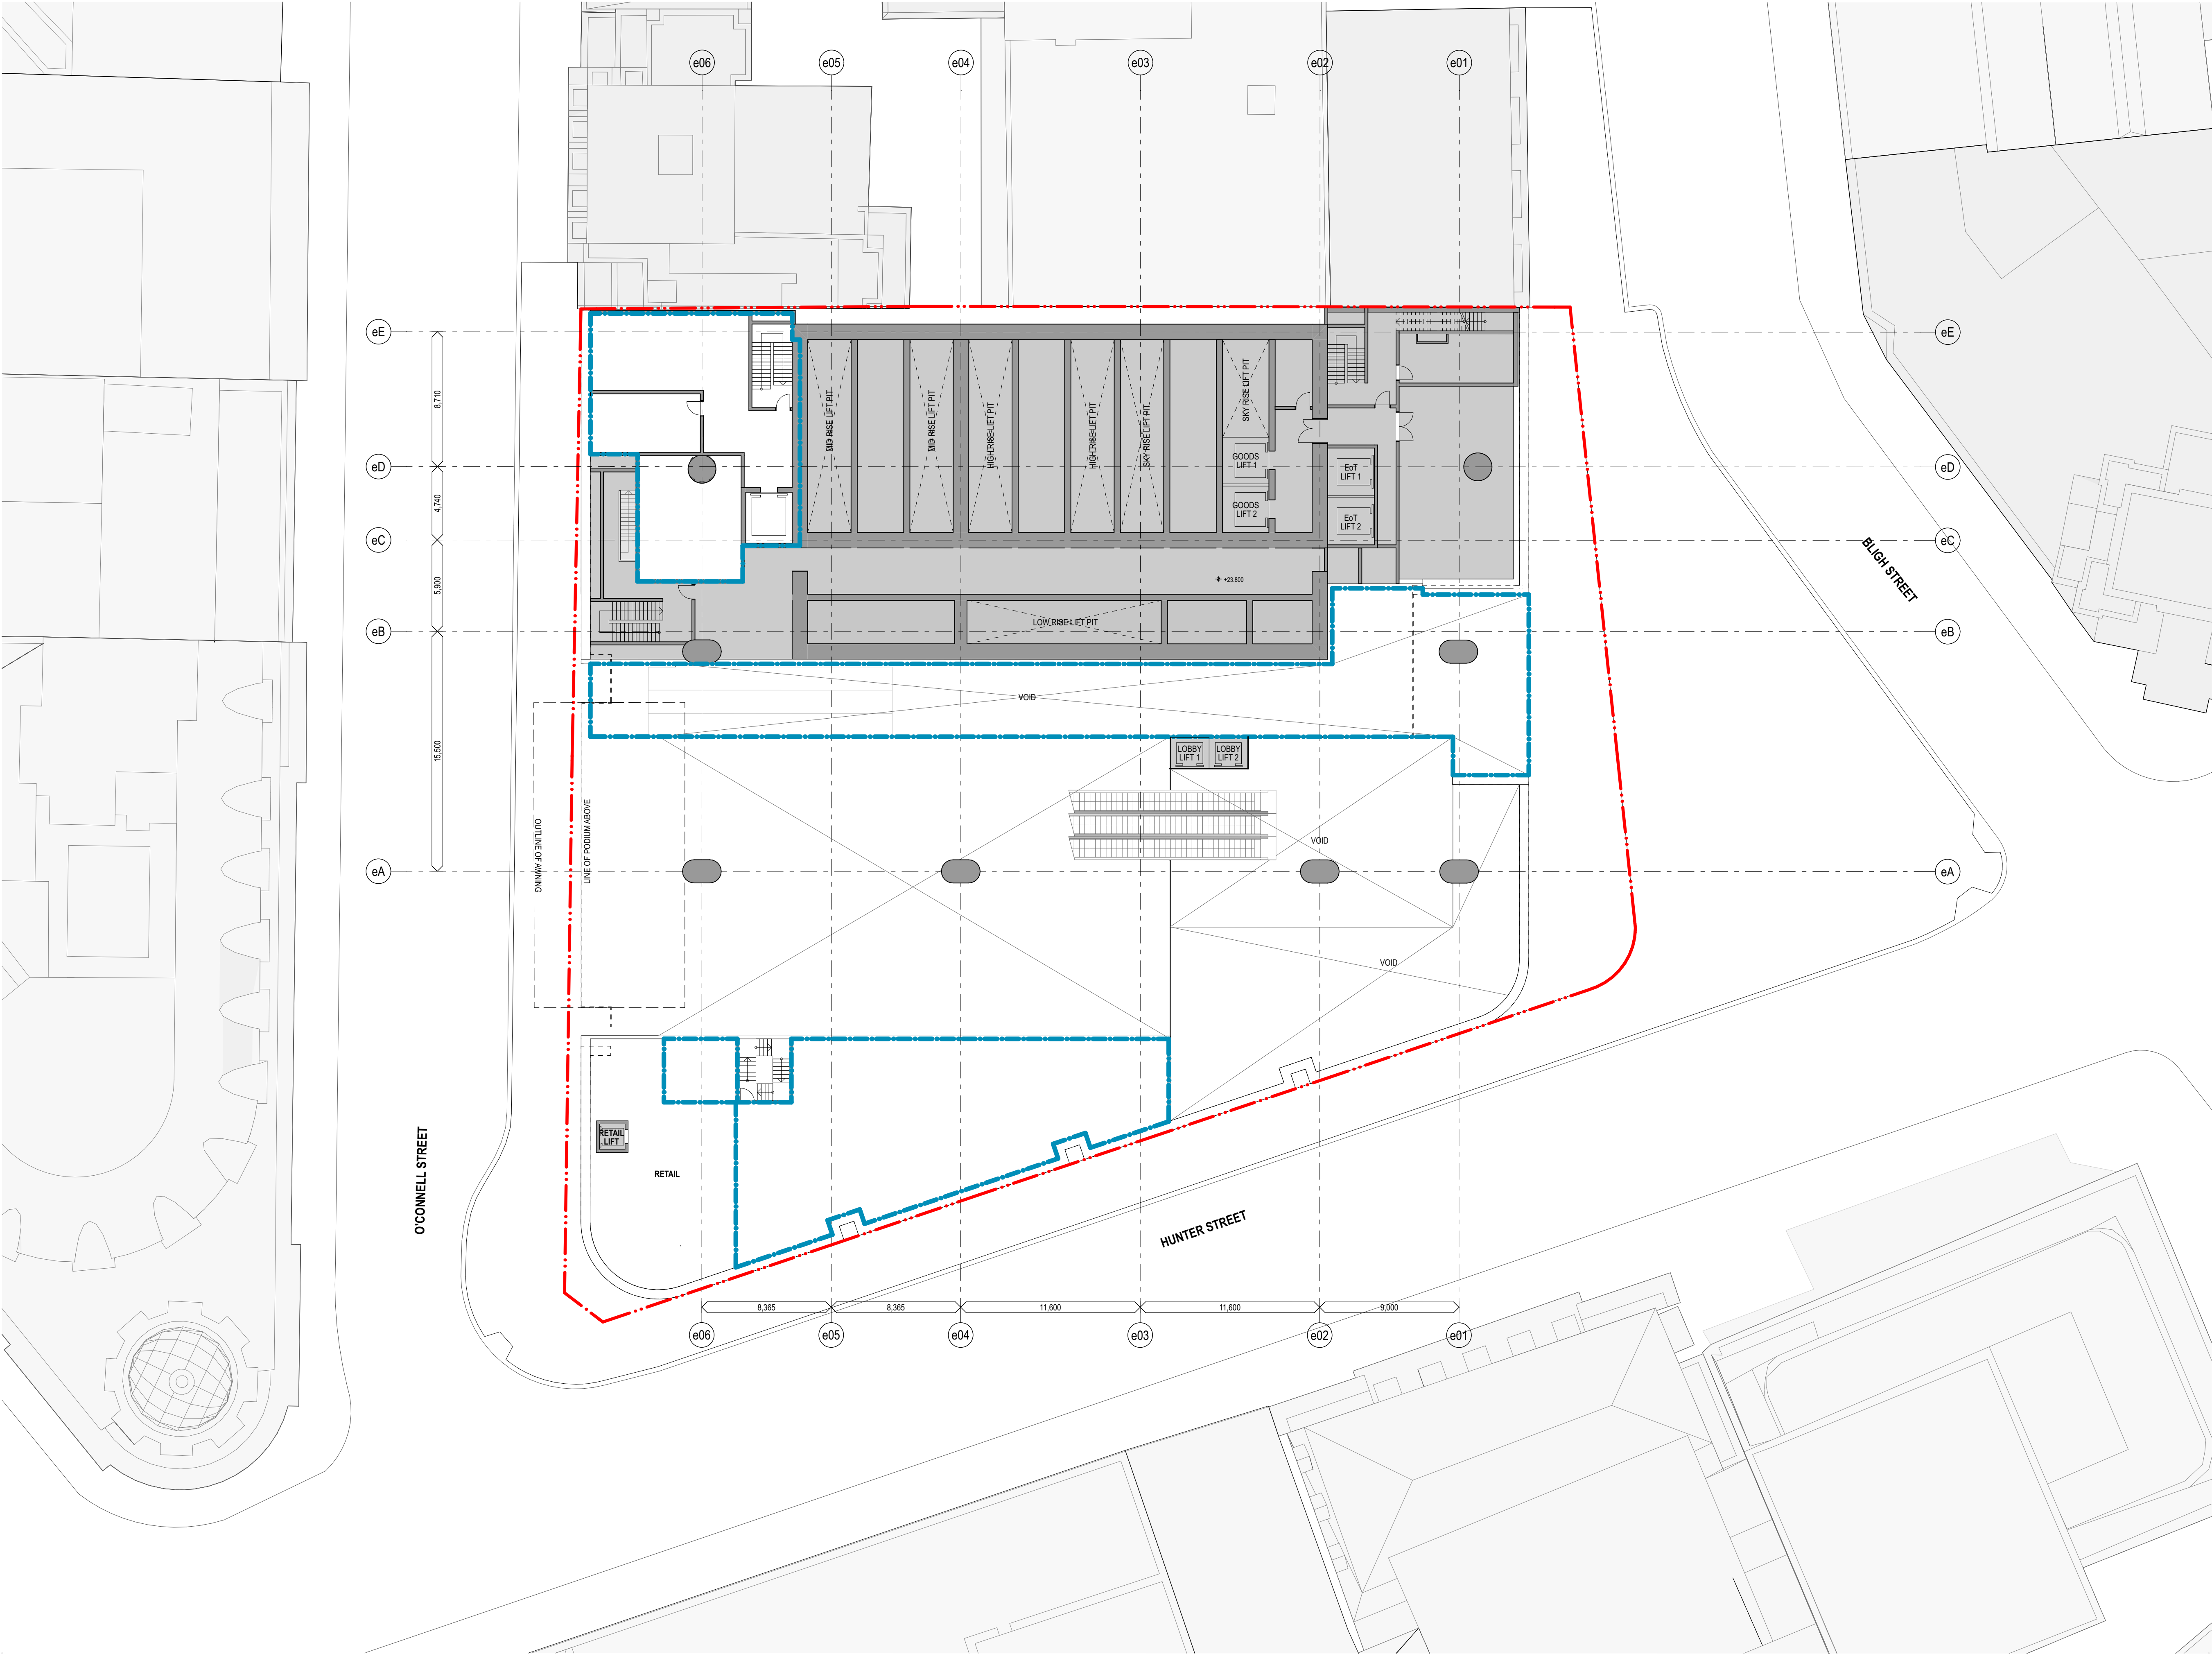

fjmtstudio

0 2 5 10m

- General notes**
- All dimensions and existing conditions shall be checked and verified by the contractor before proceeding with the work.
 - All levels relative to 'Australian Height Datum'.
 - Do not scale drawings.
 - Use figured dimensions only.

Legend

PLANT

EXTENT OF STATION

HC	For Approval	11/3/22	02
chk	by	name	date

Hunter Street Station - East
CBDN
SYDNEY NSW 2000

GA Floor Plans
East - Bligh Street - Ground
Mezzanine


Scale
1:200 @ A1

Project Code
MOSD

First Issued
21/12/21

Sheet No.
PP_E_1205

Rev
02

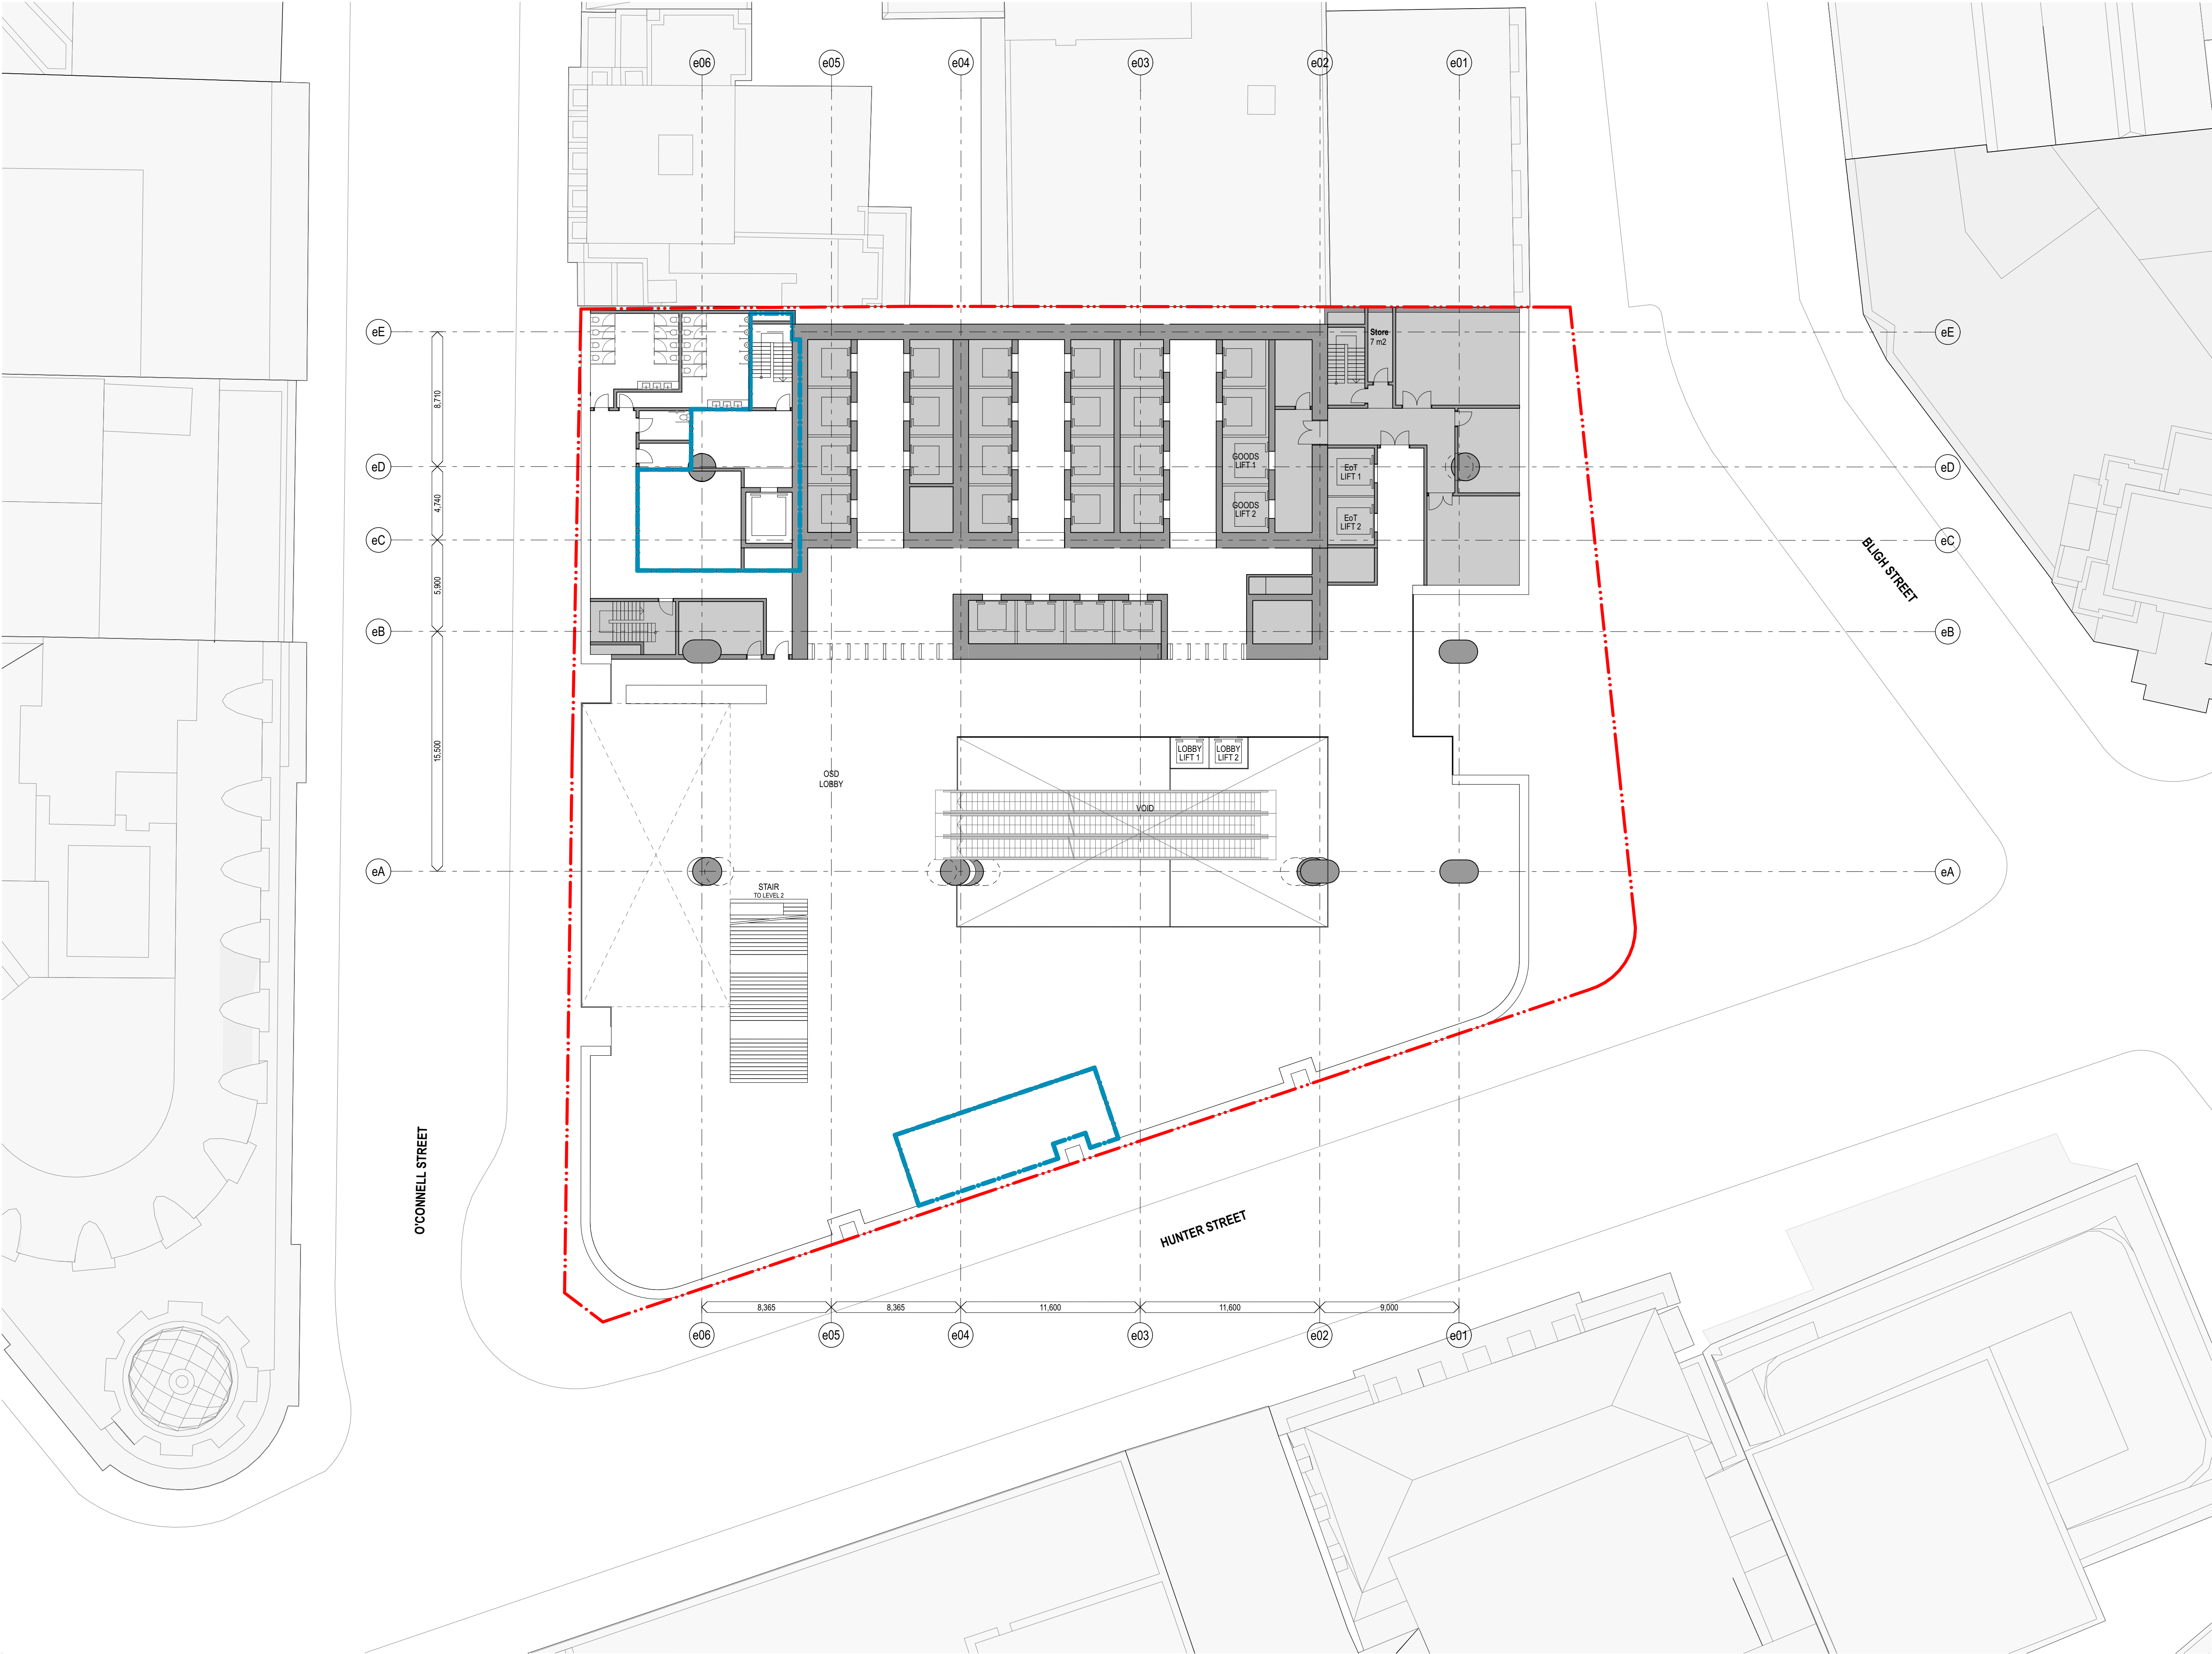

fjmtstudio

0 2 5 10m

General notes

- All dimensions and existing conditions shall be checked and verified by the contractor before proceeding with the work.
- All levels relative to 'Australian Height Datum'.
- Do not scale drawings.
- Use figured dimensions only.

Legend

PLANT

EXTENT OF STATION

HC	For Approval	11/3/22	02
chk	by	name	date

Hunter Street Station - East

CBDN
SYDNEY NSW 2000

GA Floor Plans
East - Level 1 - Commercial Lobby


Scale
1:200 @ A1

Project Code
MOSD

First Issued
21/12/21

Sheet No.
PP_E_1206

Rev
02

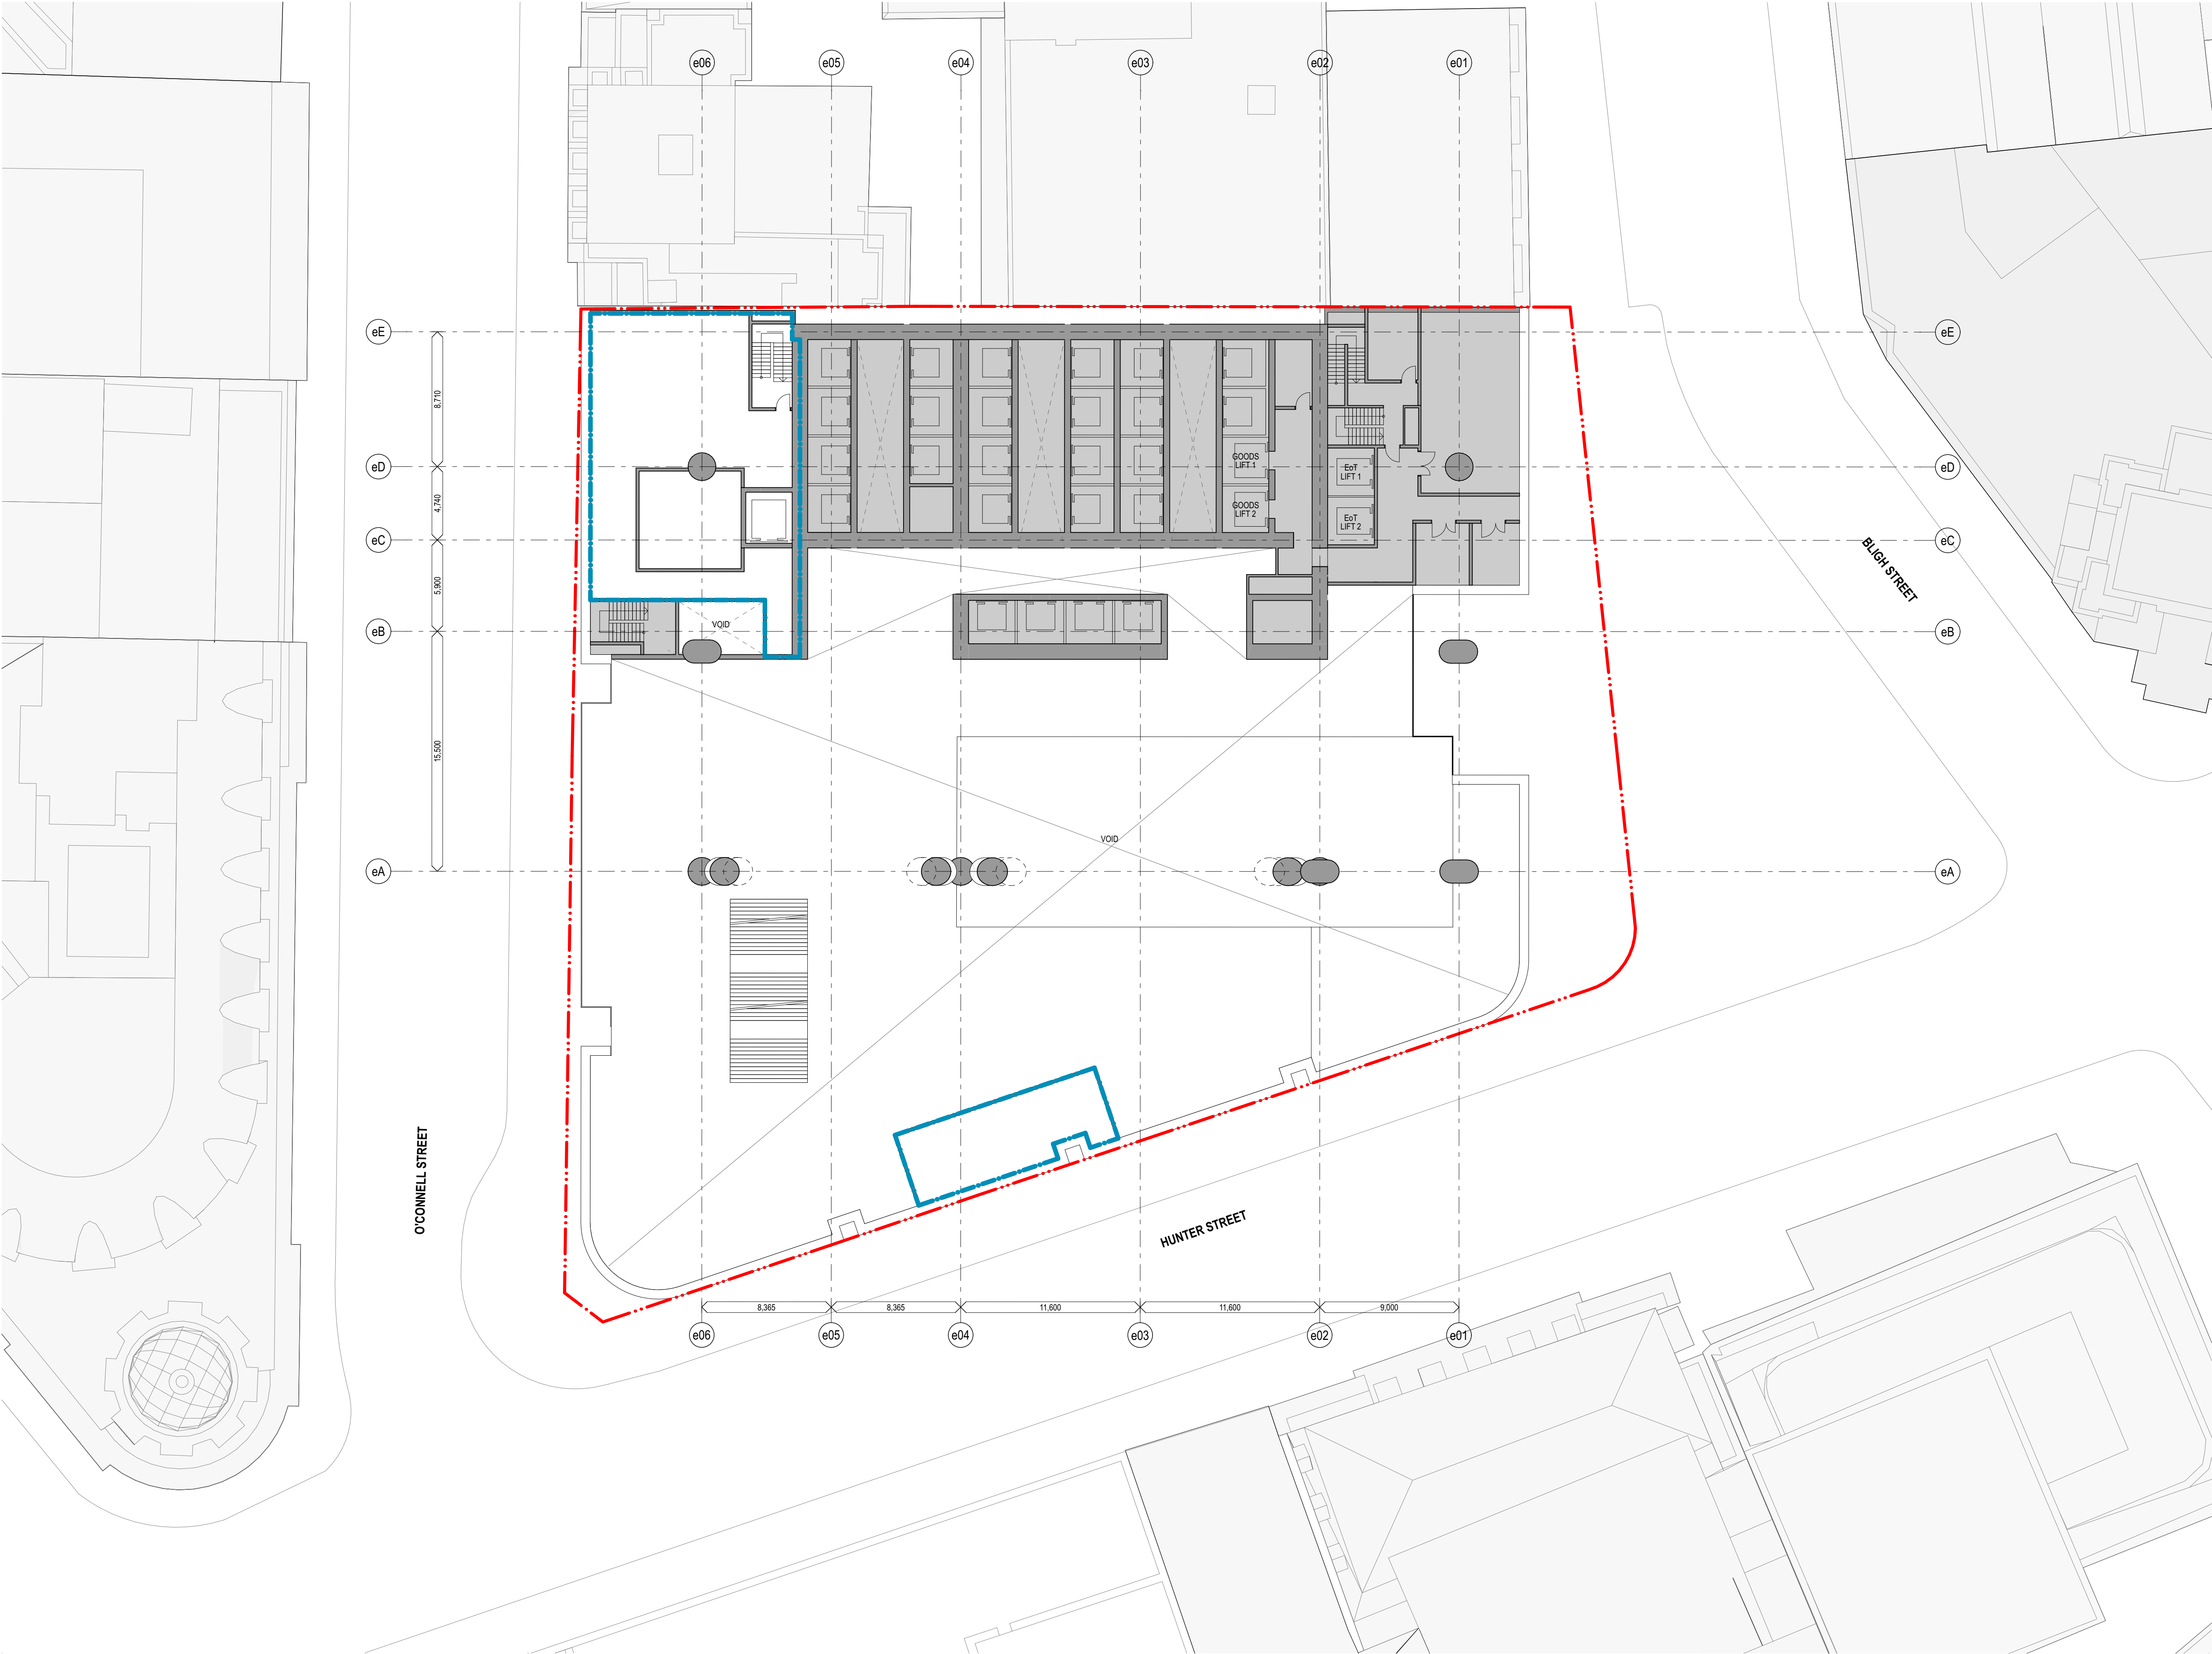

fjmtstudio

0 2 5 10m

- General notes**
- All dimensions and existing conditions shall be checked and verified by the contractor before proceeding with the work.
 - All levels relative to 'Australian Height Datum'.
 - Do not scale drawings.
 - Use figured dimensions only.

Legend

PLANT

EXTENT OF STATION

HC	For Approval	11/3/22	02
chk	by	name	date

Hunter Street Station - East
CBDN
SYDNEY NSW 2000

GA Floor Plans
East - Level 1 Mezzanine


Scale
1:200 @ A1

Project Code
MOSD

First Issued
21/12/21

Sheet No.
PP_E_1207

Rev
02

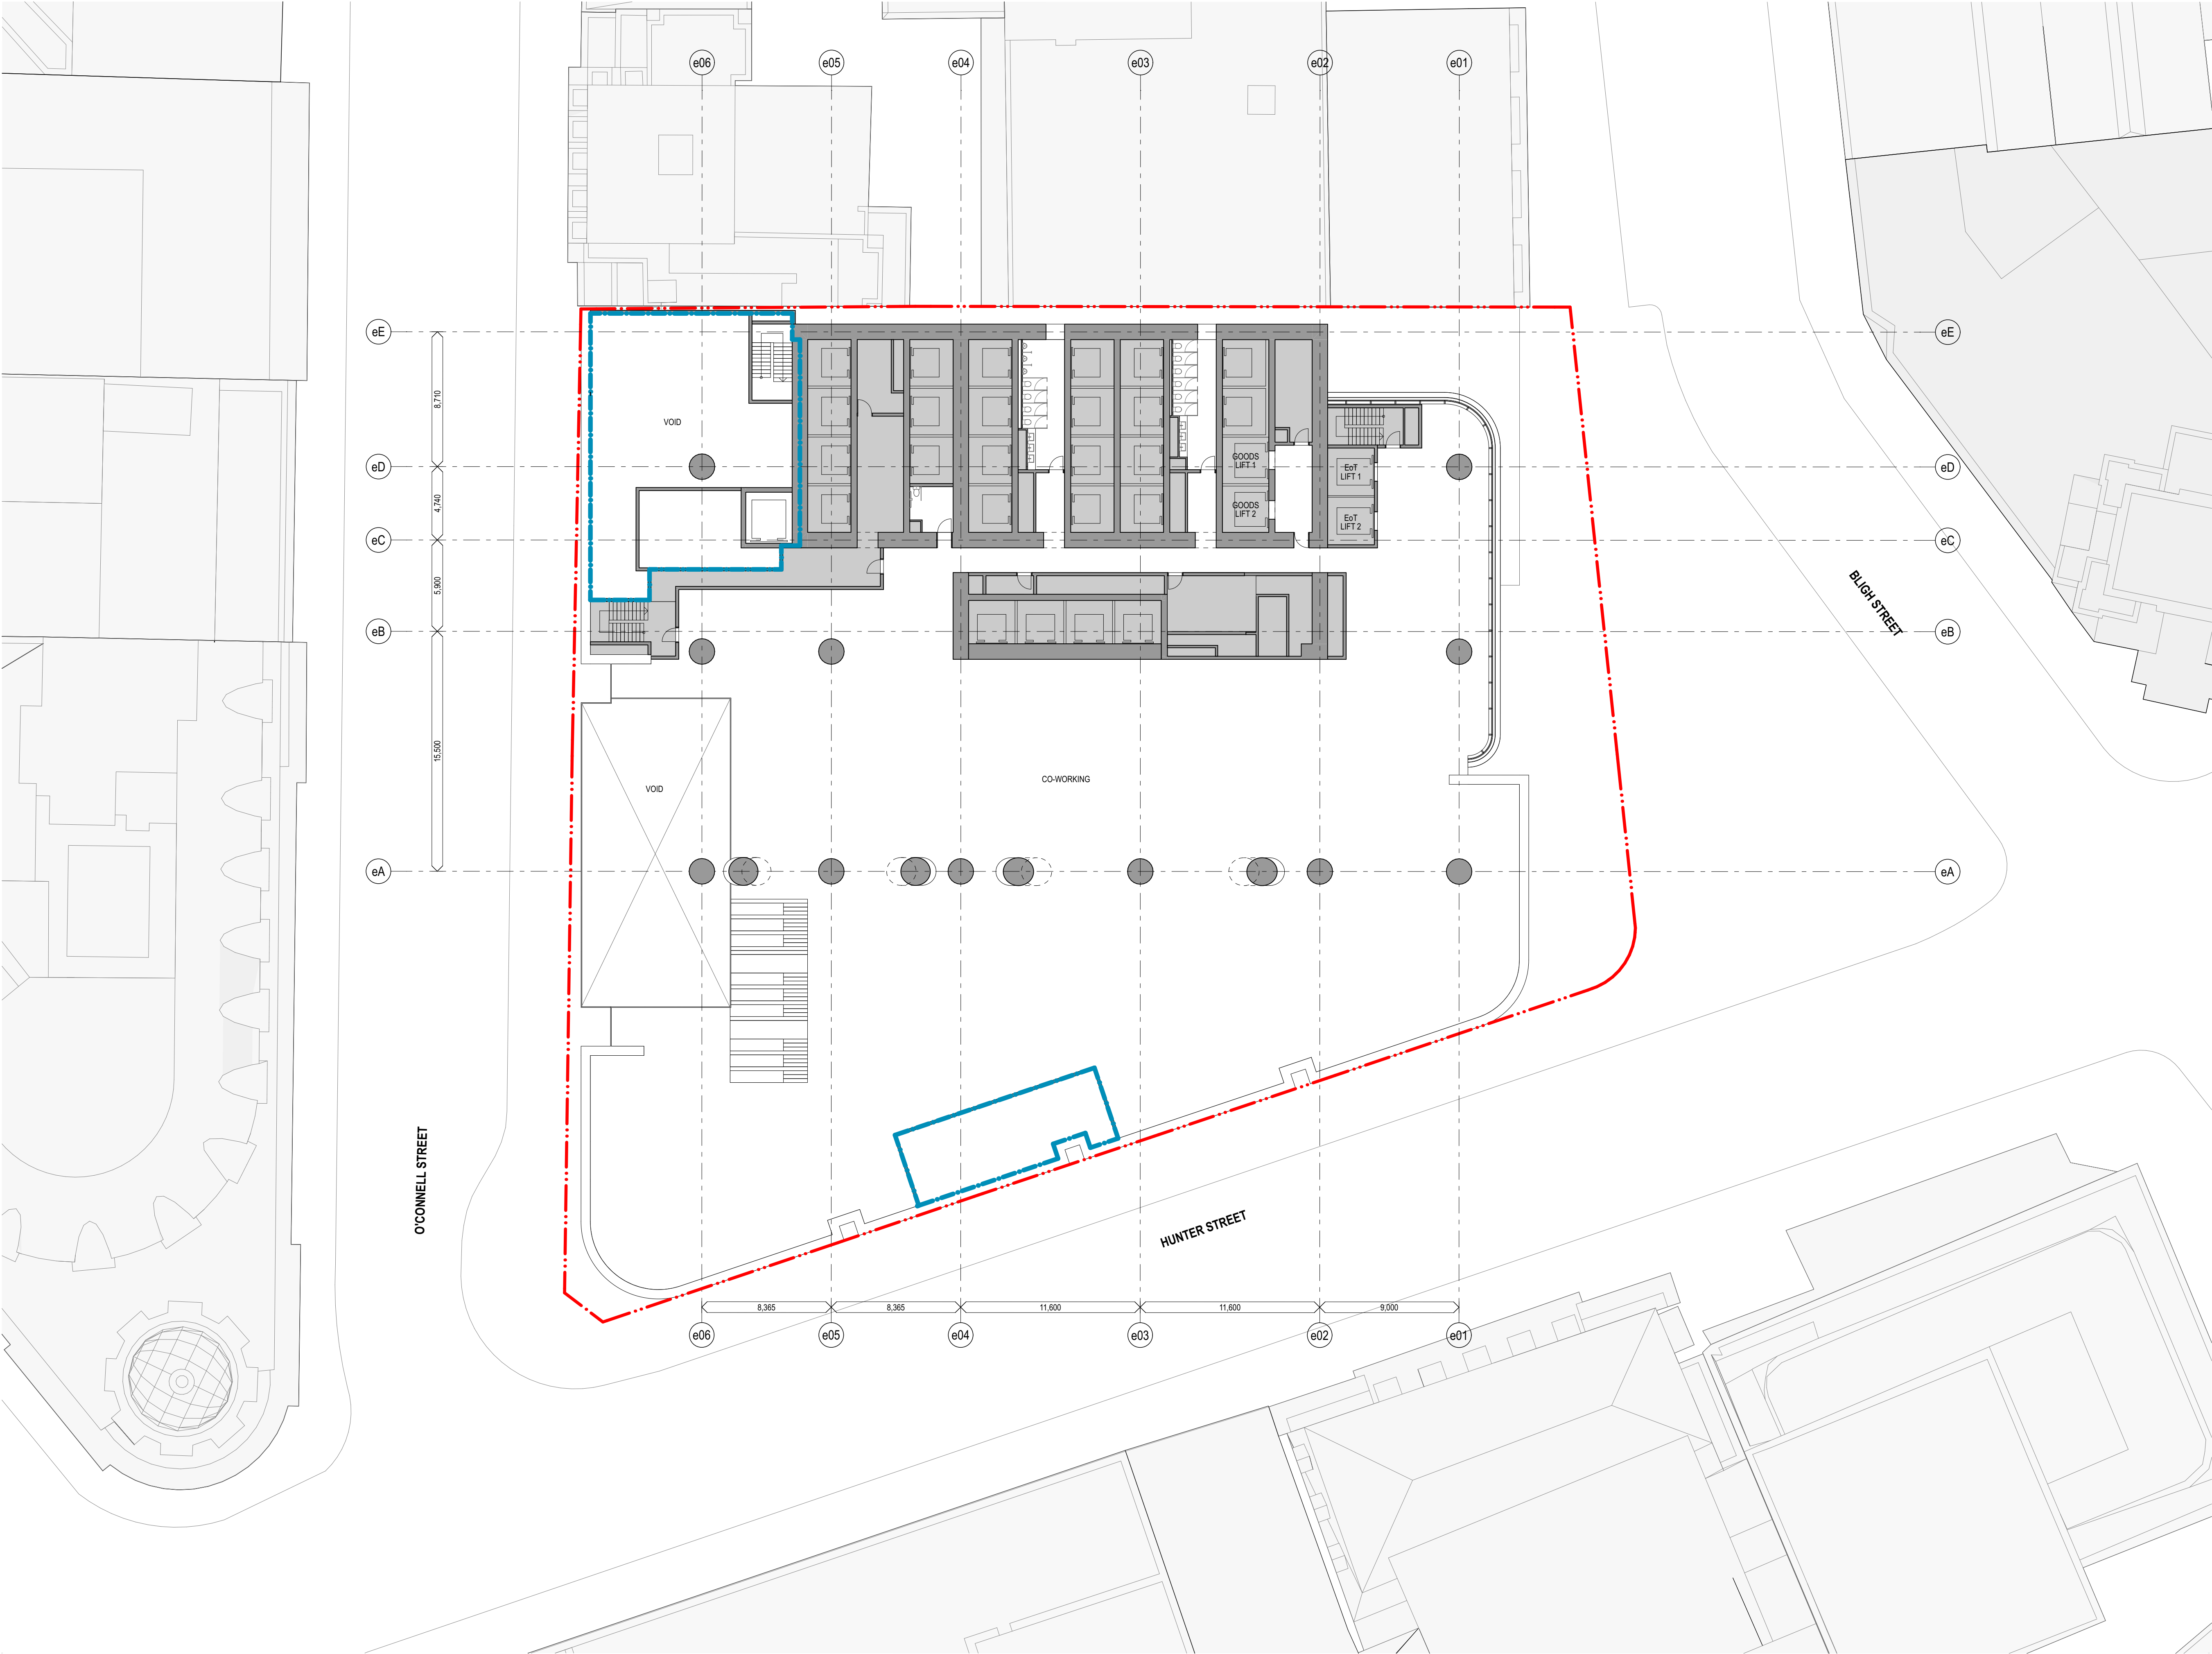

fjmtstudio

0 2 5 10m

- General notes**
- All dimensions and existing conditions shall be checked and verified by the contractor before proceeding with the work.
 - All levels relative to 'Australian Height Datum'.
 - Do not scale drawings.
 - Use figured dimensions only.

Legend

PLANT

EXTENT OF STATION

HC	For Approval	11/3/22	02
chk	by	name	date

Hunter Street Station - East
CBDN
SYDNEY NSW 2000

GA Floor Plans
East - Level 2 - Coworking

Scale
1:200 @ A1

Project Code
MOSD

First Issued
21/12/21

Sheet No.
PP_E_1208

Rev
02



fjmtstudio

0 2 5 10m

- General notes**
- All dimensions and existing conditions shall be checked and verified by the contractor before proceeding with the work.
 - All levels relative to 'Australian Height Datum'.
 - Do not scale drawings.
 - Use figured dimensions only.

Legend

PLANT

EXTENT OF STATION

HC	For Approval	11/3/22	02
chk	by	name	date

Hunter Street Station - East
CBDN
SYDNEY NSW 2000

GA Floor Plans
East - Level 3 - EOT

Scale
1:200 @ A1

Project Code
MOSD

First Issued
21/12/21

Sheet No.
PP_E_1209

Rev
02



fjmtstudio

0 2 5 10m

- General notes**
- All dimensions and existing conditions shall be checked and verified by the contractor before proceeding with the work.
 - All levels relative to 'Australian Height Datum'.
 - Do not scale drawings.
 - Use figured dimensions only.

Legend

PLANT

EXTENT OF STATION

HC	For Approval	11/3/22	02
chk	by	name	date

Hunter Street Station - East
CBDN
SYDNEY NSW 2000

GA Floor Plans
East - Level 4 - Station and ISD
Podium Plant


Scale
1:200 @ A1

Project Code
MOSD

First Issued
21/12/21

Sheet No.
PP_E_1210

Rev
02

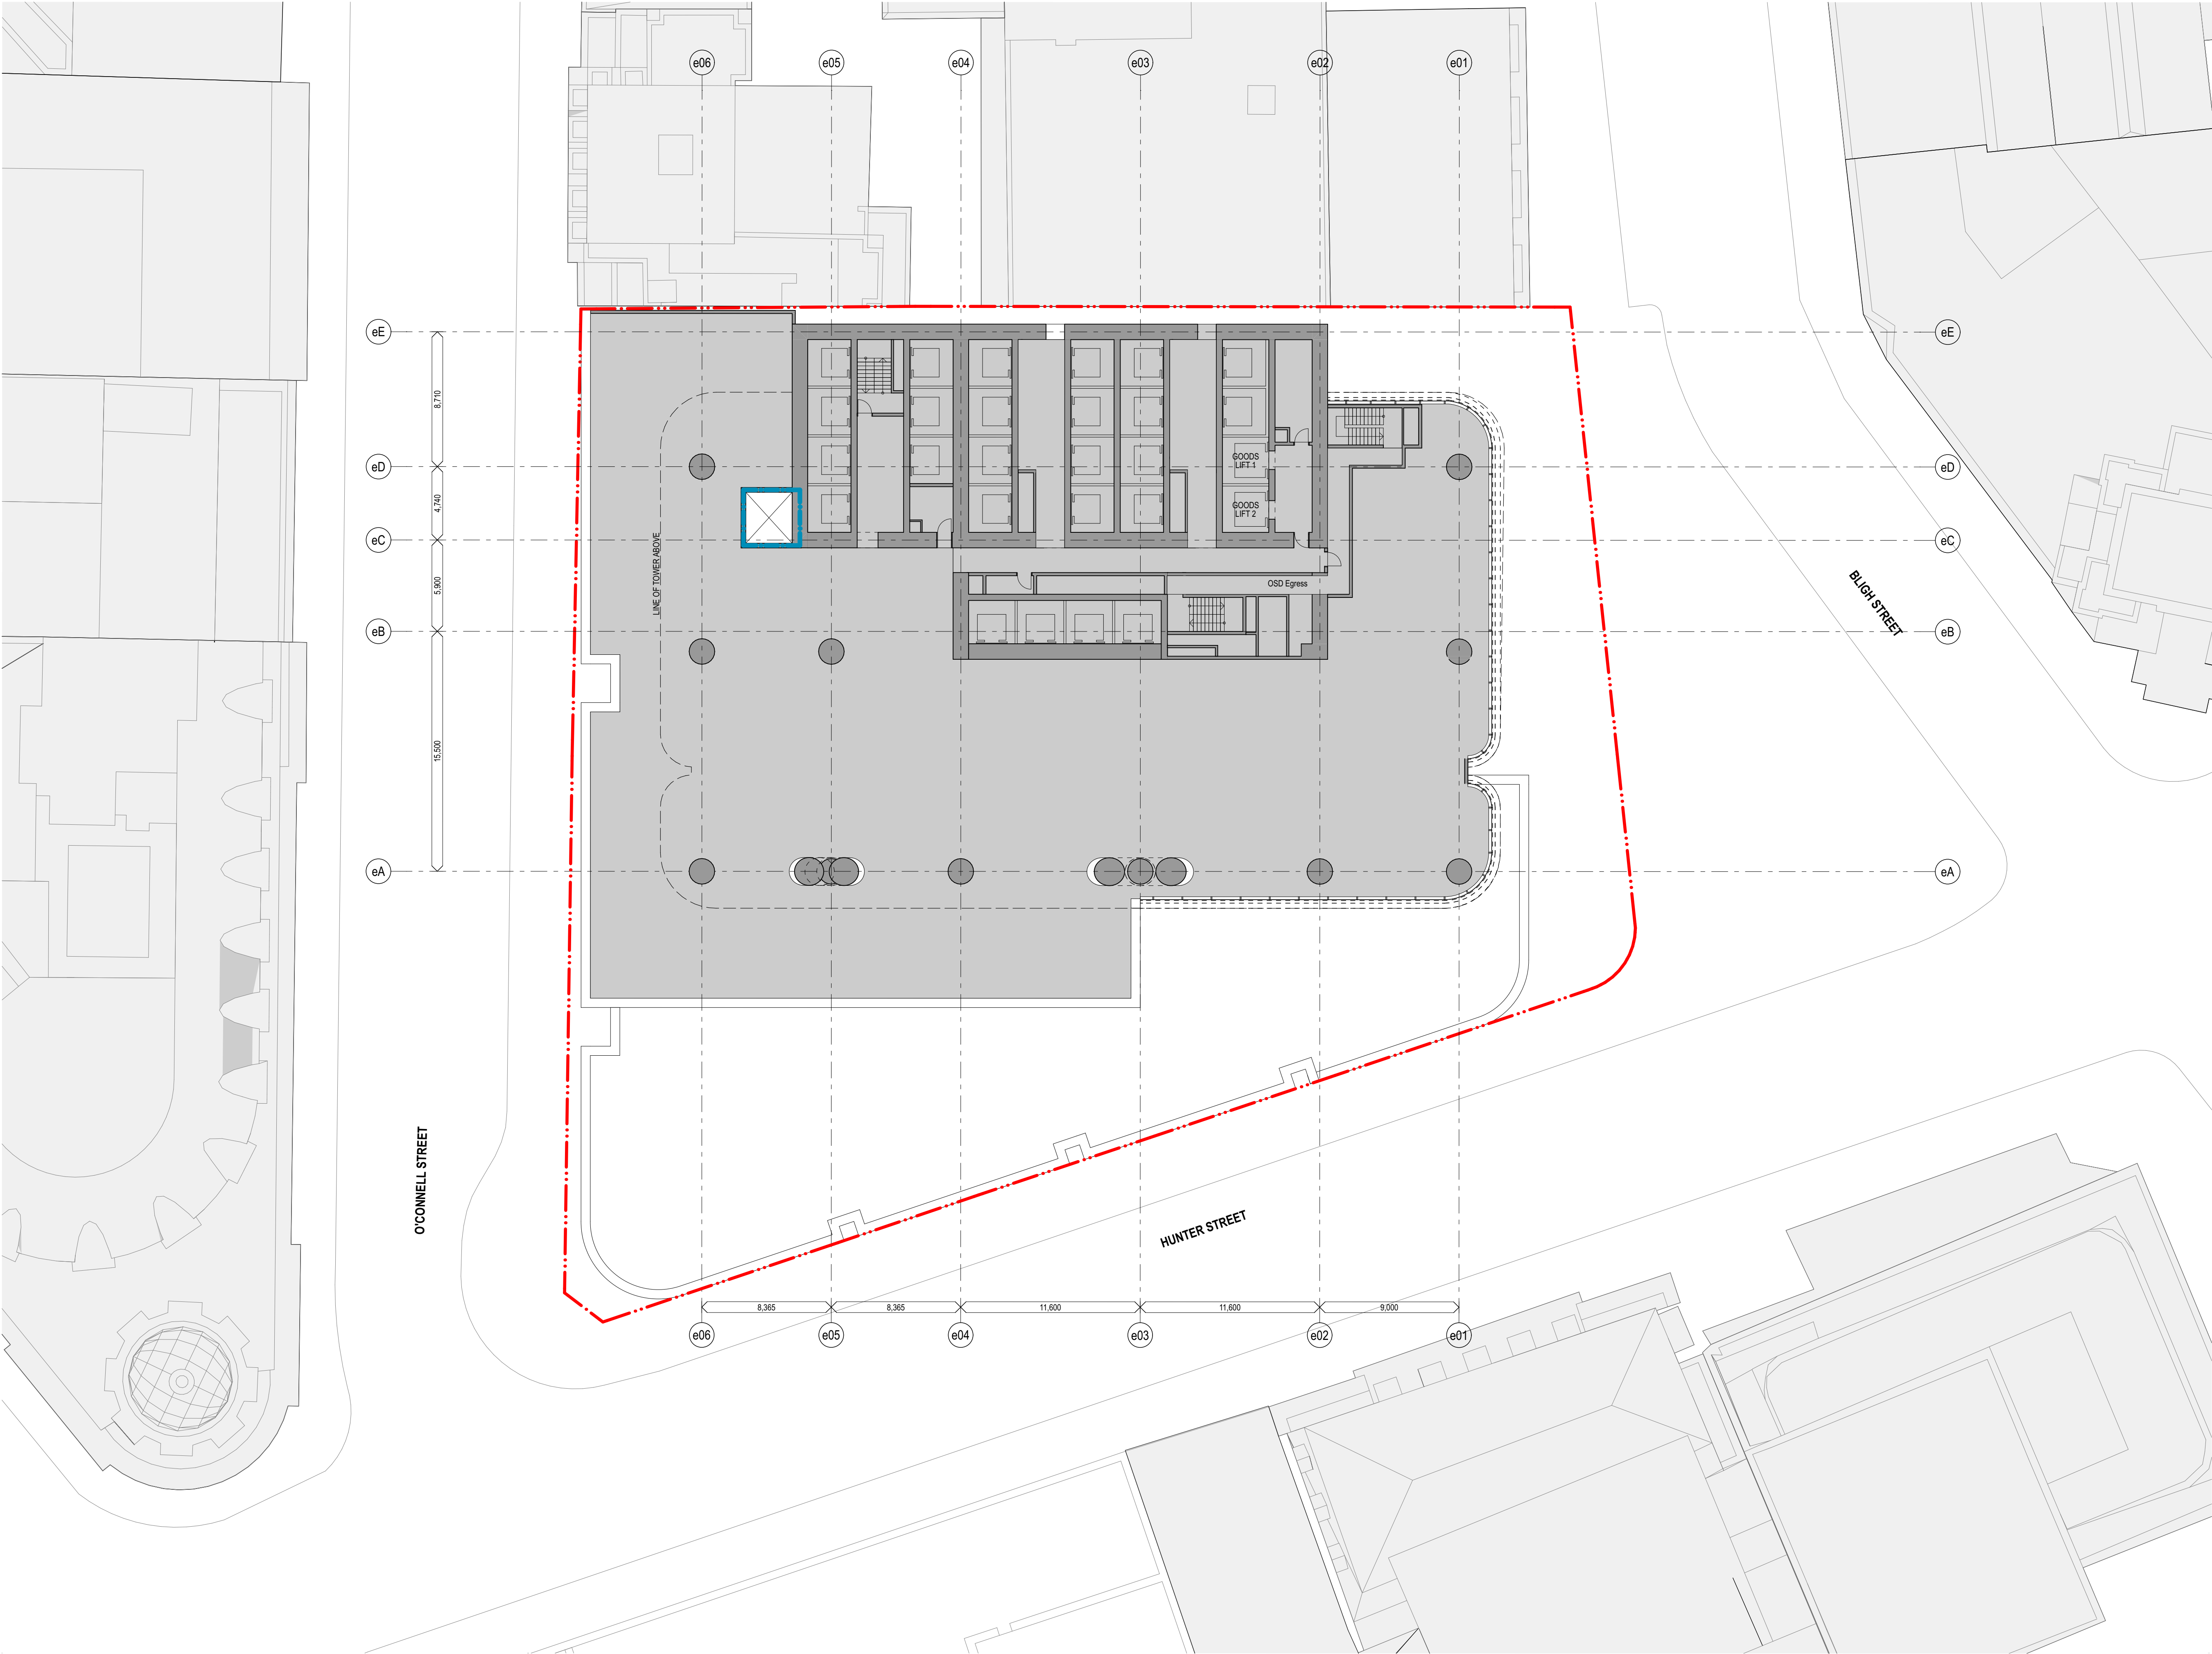

fjmtstudio

0 2 5 10m

- General notes**
- All dimensions and existing conditions shall be checked and verified by the contractor before proceeding with the work.
 - All levels relative to 'Australian Height Datum'.
 - Do not scale drawings.
 - Use figured dimensions only.

Legend

PLANT

EXTENT OF STATION

HC	For Approval	11/3/22	02
chk	by	name	date

Hunter Street Station - East
CBDN
SYDNEY NSW 2000

GA Floor Plans
East - Level 5 - ISD Podium Plant


Scale
1:200 @ A1

Project Code
MOSD

First Issued
21/12/21

Sheet No.
PP_E_1211

Rev
02

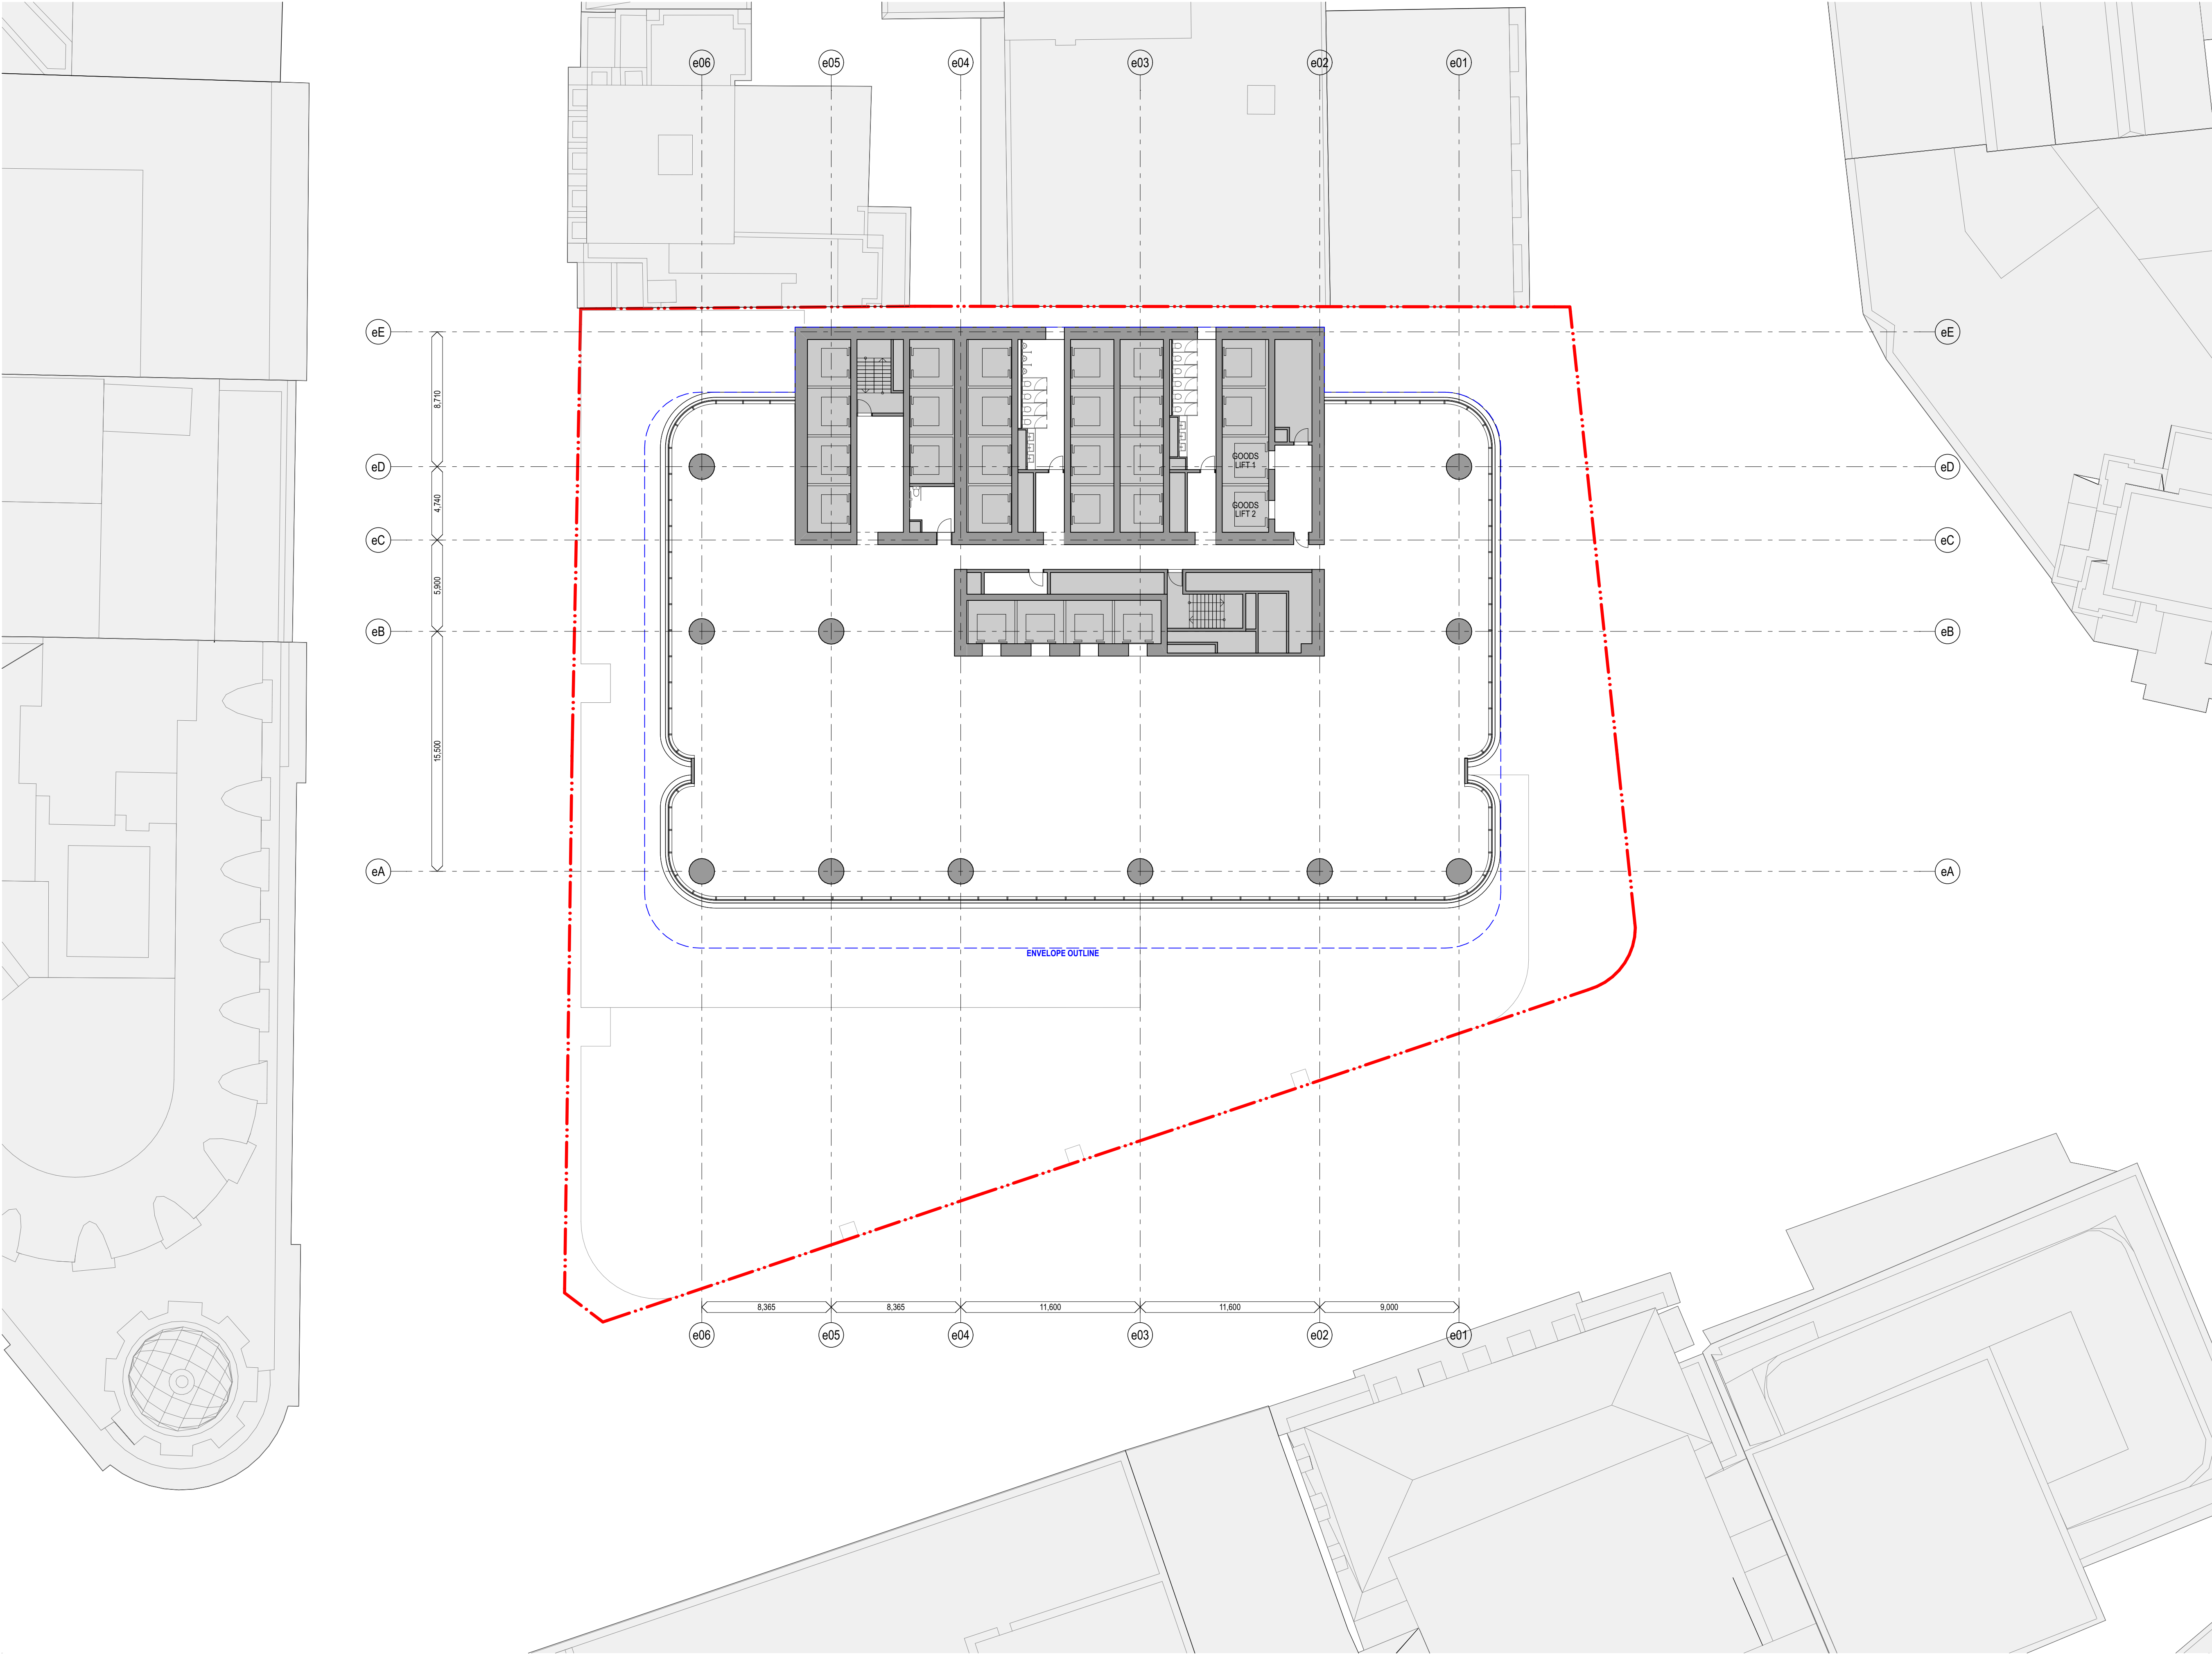

fjmtstudio

0 2 5 10m

- General notes**
- All dimensions and existing conditions shall be checked and verified by the contractor before proceeding with the work.
 - All levels relative to 'Australian Height Datum'.
 - Do not scale drawings.
 - Use figured dimensions only.

Legend

PLANT

HC	For Approval	11/3/22	02
chk	by	name	date

Hunter Street Station - East
CBDN
SYDNEY NSW 2000

GA Floor Plans
East - Level 6-14 - Typical Low-rise

Scale
1:200 @ A1

Project Code
MOSD

First Issued
21/12/21

Sheet No.
PP_E_1212


Rev
02

General notes

- All dimensions and existing conditions shall be checked and verified by the contractor before proceeding with the work.
- All levels relative to 'Australian Height Datum'.
- Do not scale drawings.
- Use figured dimensions only.

Legend

PLANT

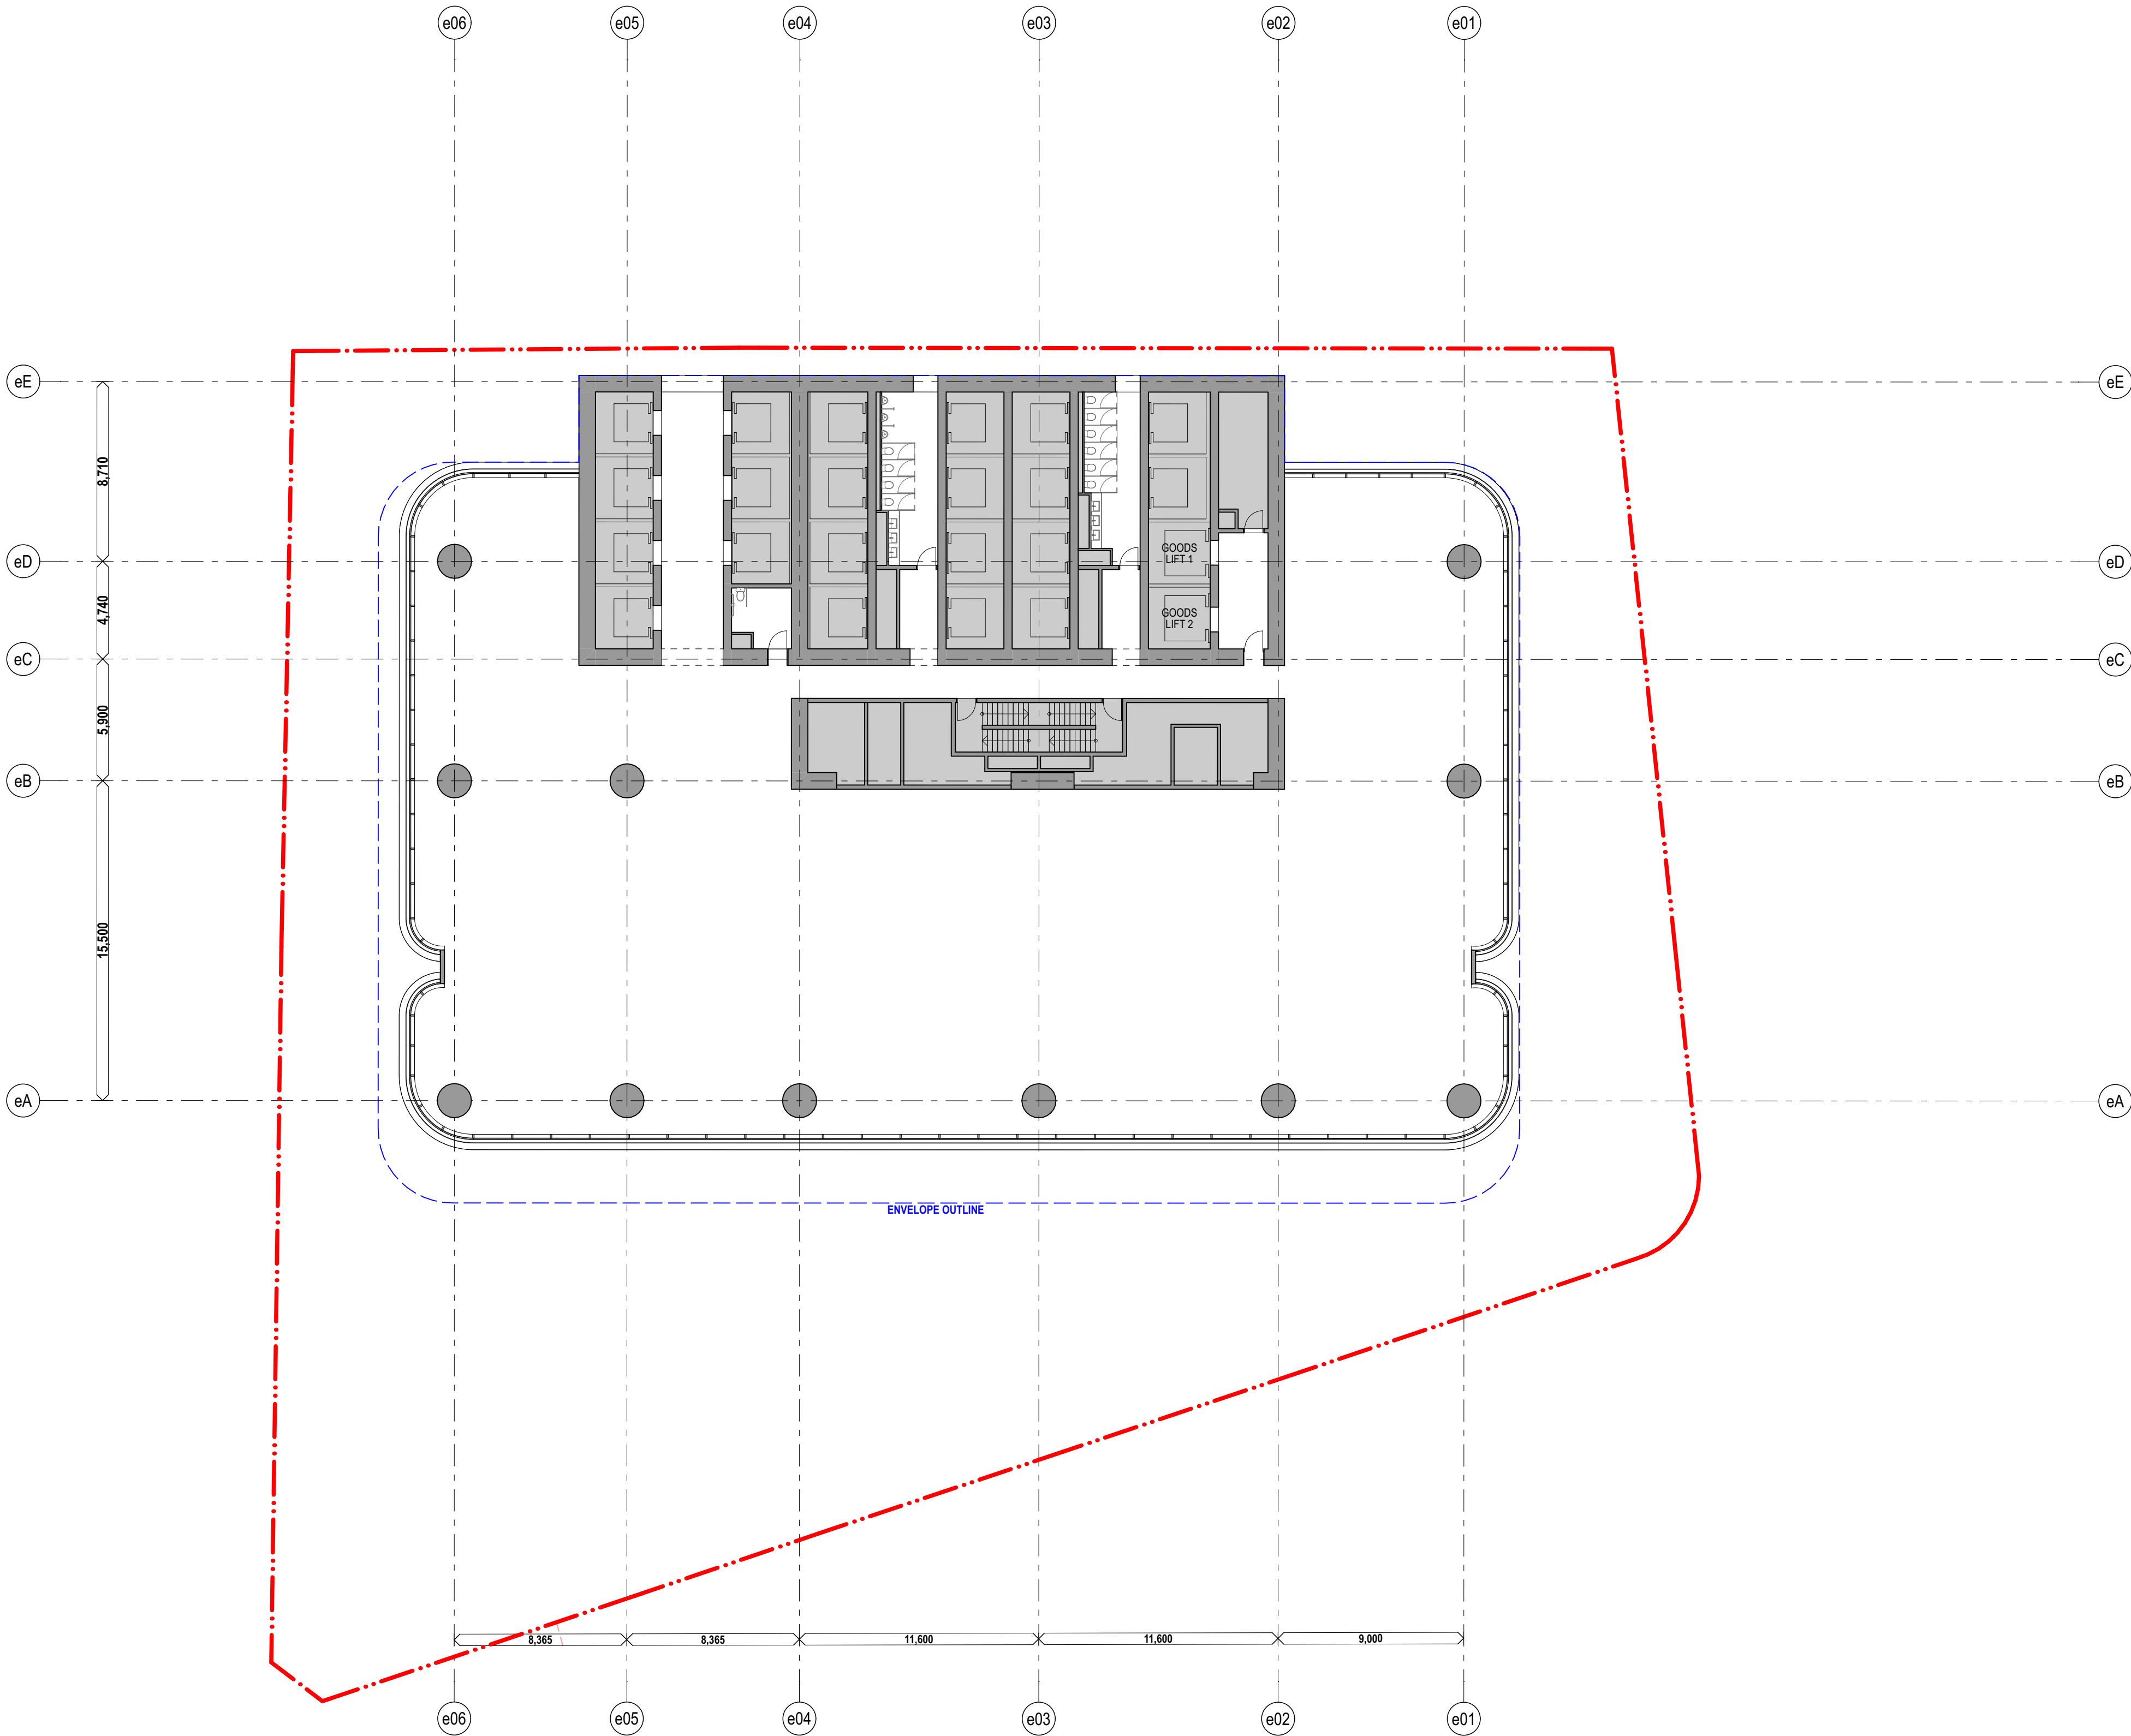

HC	For Approval	11/3/22	02
chk	by	name	date rev

Hunter Street Station - East
CBDN
SYDNEY NSW 2000

GA Floor Plans
East - Level 15-30 - Typical Mid-rise
Scale
1:200 @ A1

Project Code
MOSD
First Issued
21/12/21

Sheet No.
PP_E_1213
Rev
02




General notes

- All dimensions and existing conditions shall be checked and verified by the contractor before proceeding with the work.
- All levels relative to 'Australian Height Datum'.
- Do not scale drawings.
- Use figured dimensions only.

Legend

PLANT

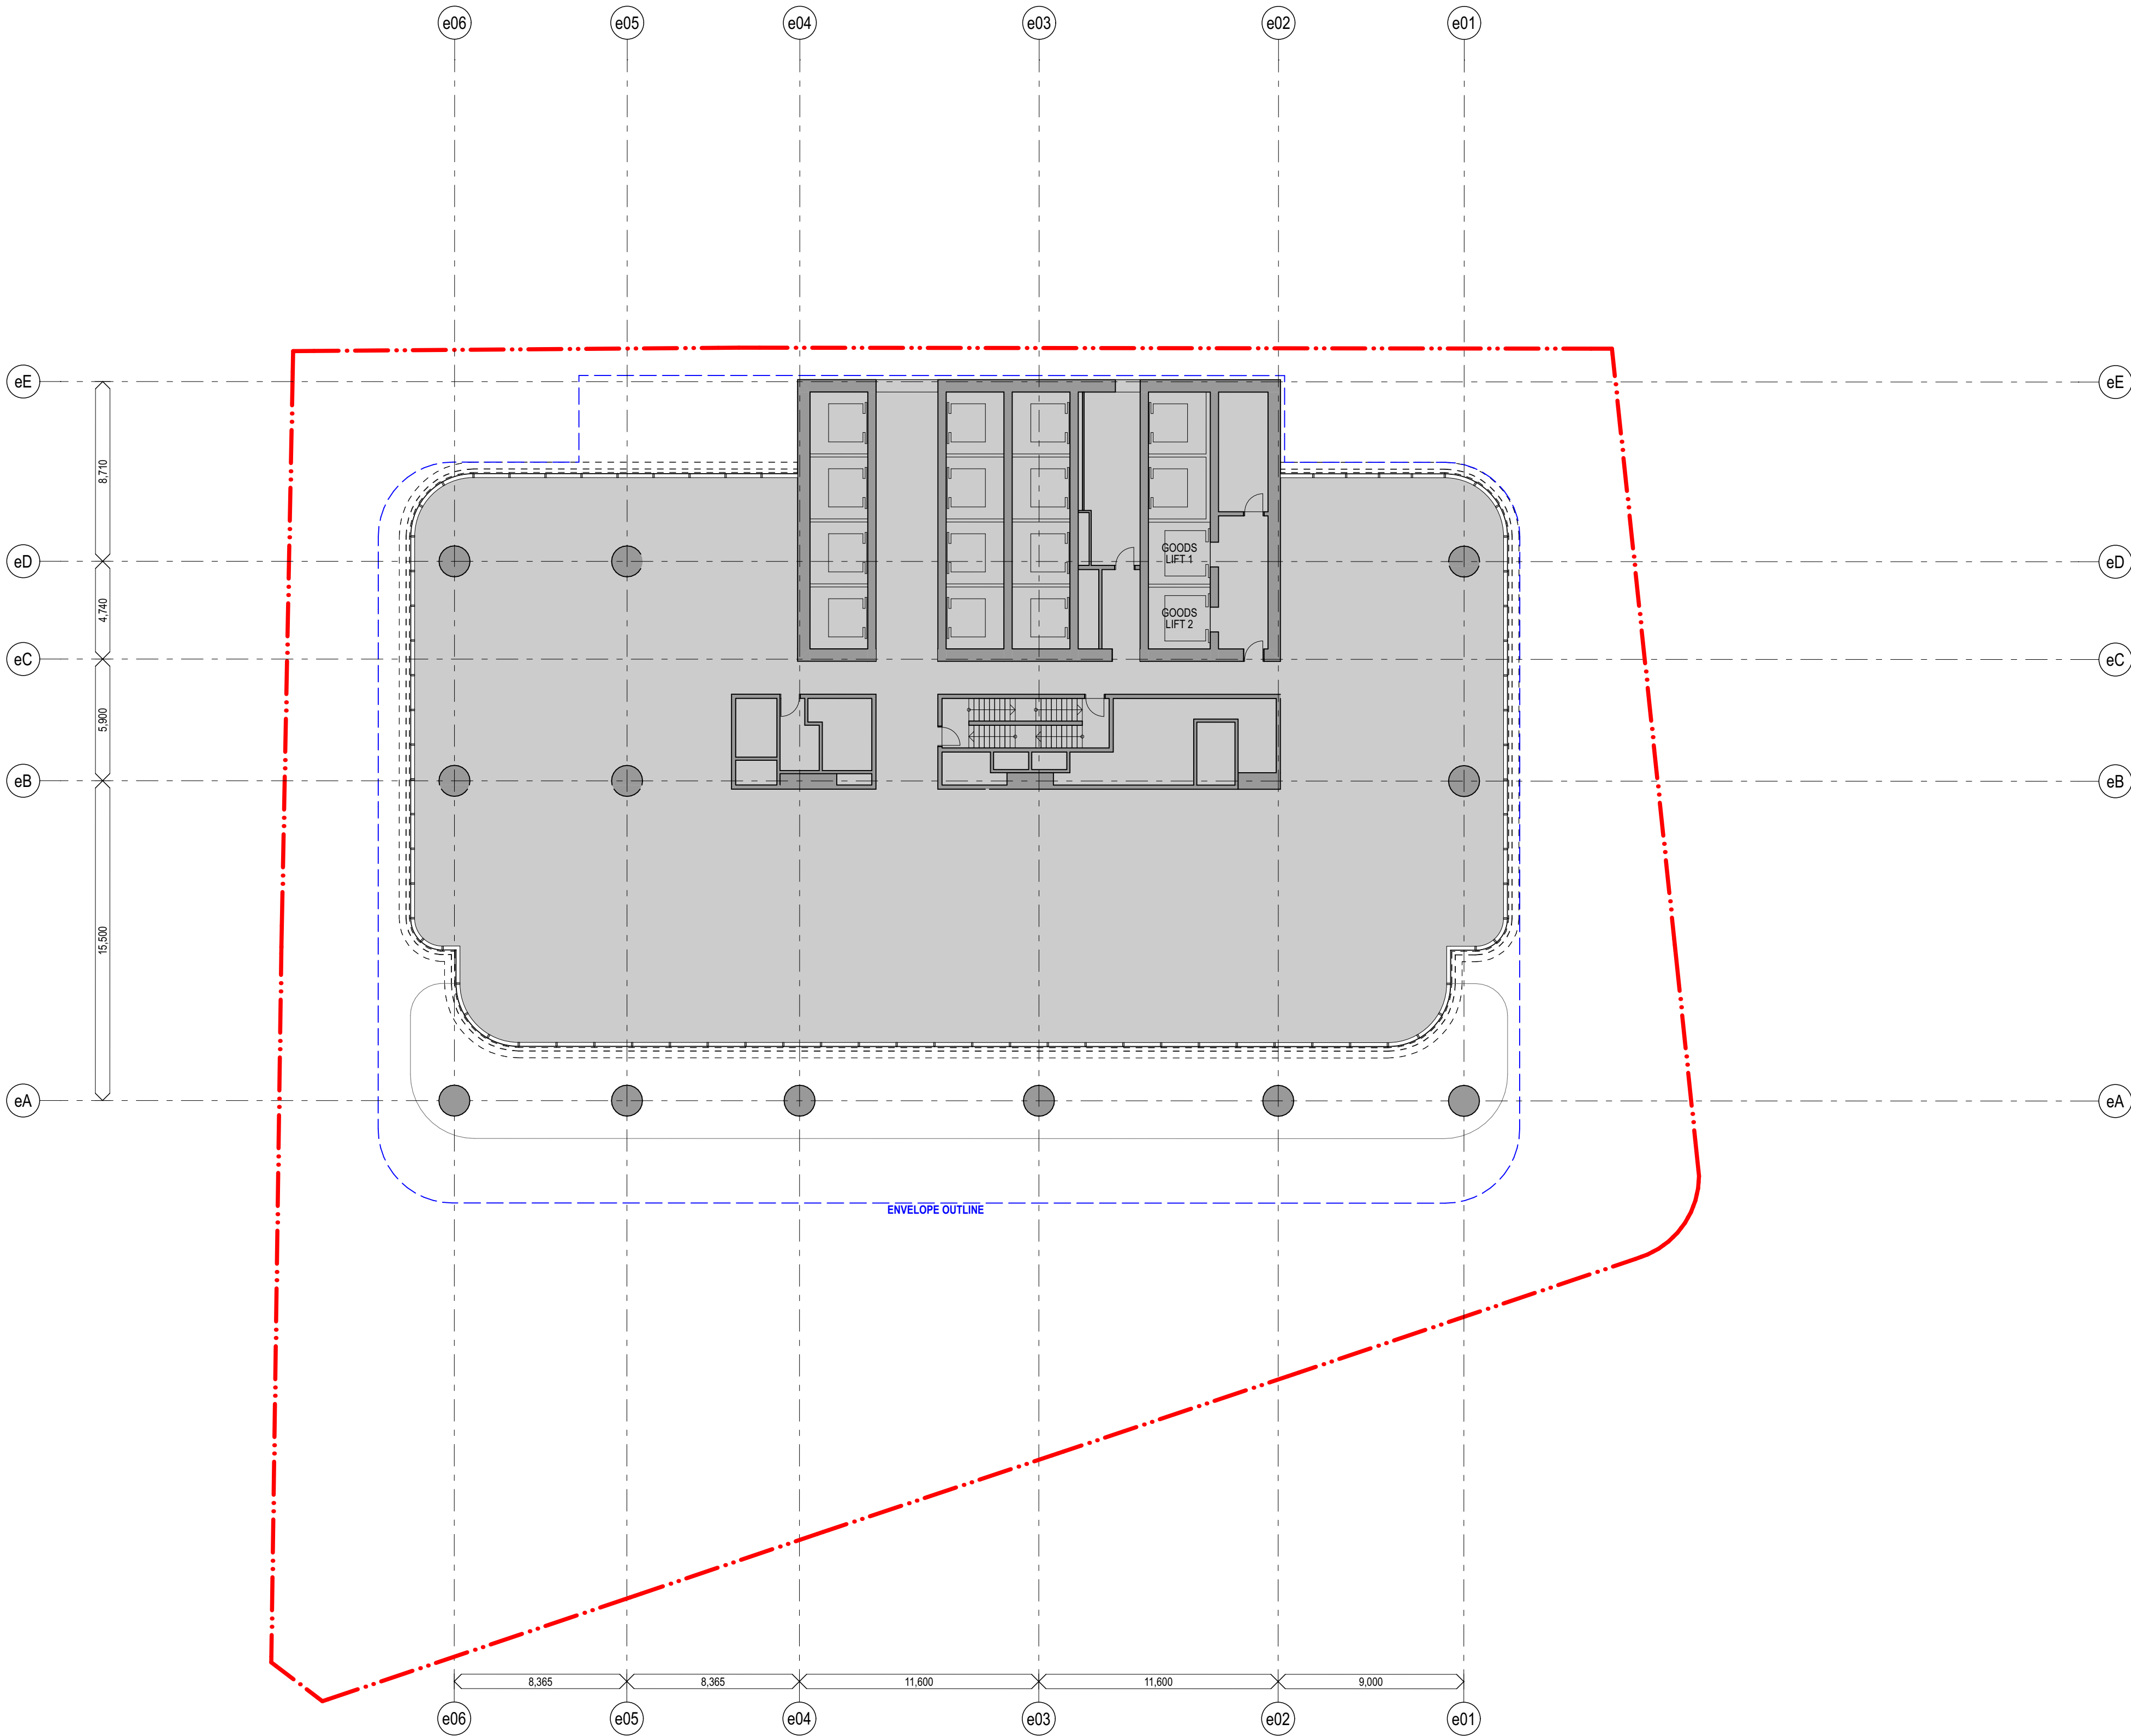

HC	For Approval	11/3/22	02
chk	by	name	date

Hunter Street Station - East
CBDN
SYDNEY NSW 2000

GA Floor Plans
East - Level 30 - Mid-rise Plant

Scale
1:200 @ A1

Project Code
MOSD

First Issued
21/12/21

Sheet No.
PP_E_1214

Rev
02




General notes

- All dimensions and existing conditions shall be checked and verified by the contractor before proceeding with the work.
- All levels relative to 'Australian Height Datum'.
- Do not scale drawings.
- Use figured dimensions only.

Legend

PLANT

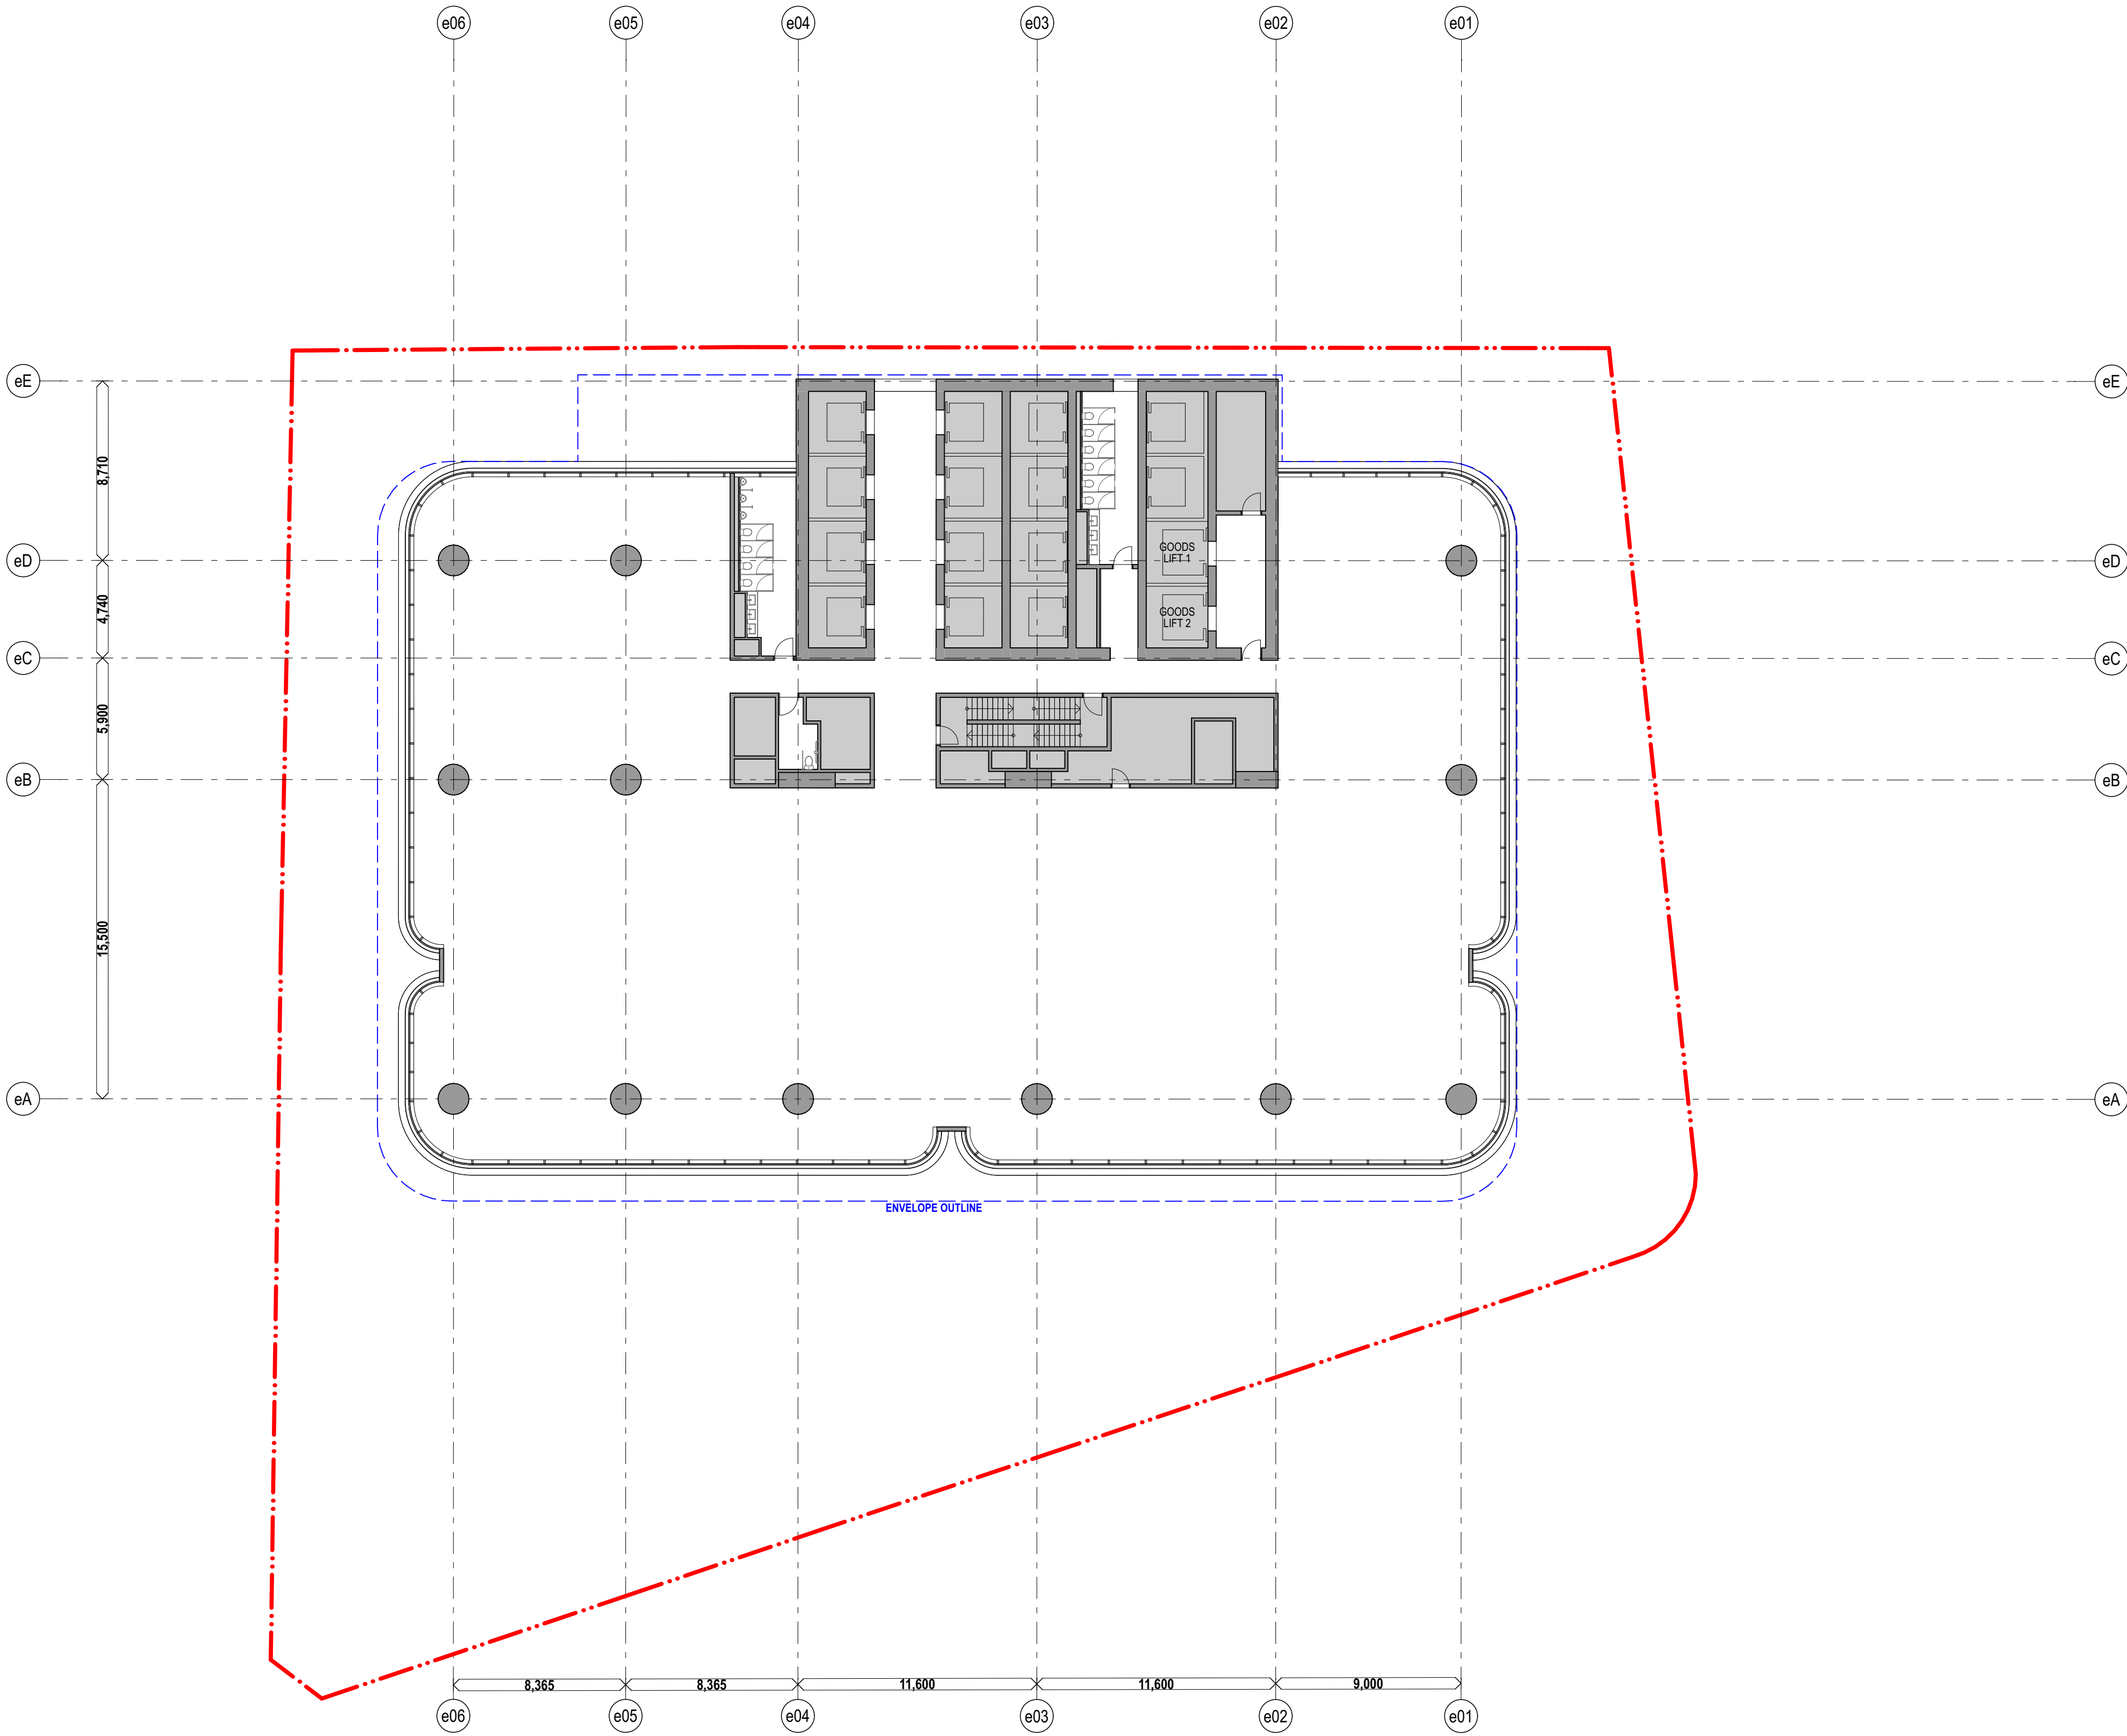

HC	For Approval	11/3/22	02
chk	by	name	date

Hunter Street Station - East
CBDN
SYDNEY NSW 2000

GA Floor Plans
East - Level 32-44 - Typical High-rise
Scale
1:200 @ A1

Project Code
MOSD
First Issued
21/12/21

Sheet No.
PP_E_1215
Rev
02




General notes

- All dimensions and existing conditions shall be checked and verified by the contractor before proceeding with the work.
- All levels relative to 'Australian Height Datum'.
- Do not scale drawings.
- Use figured dimensions only.

Legend

PLANT

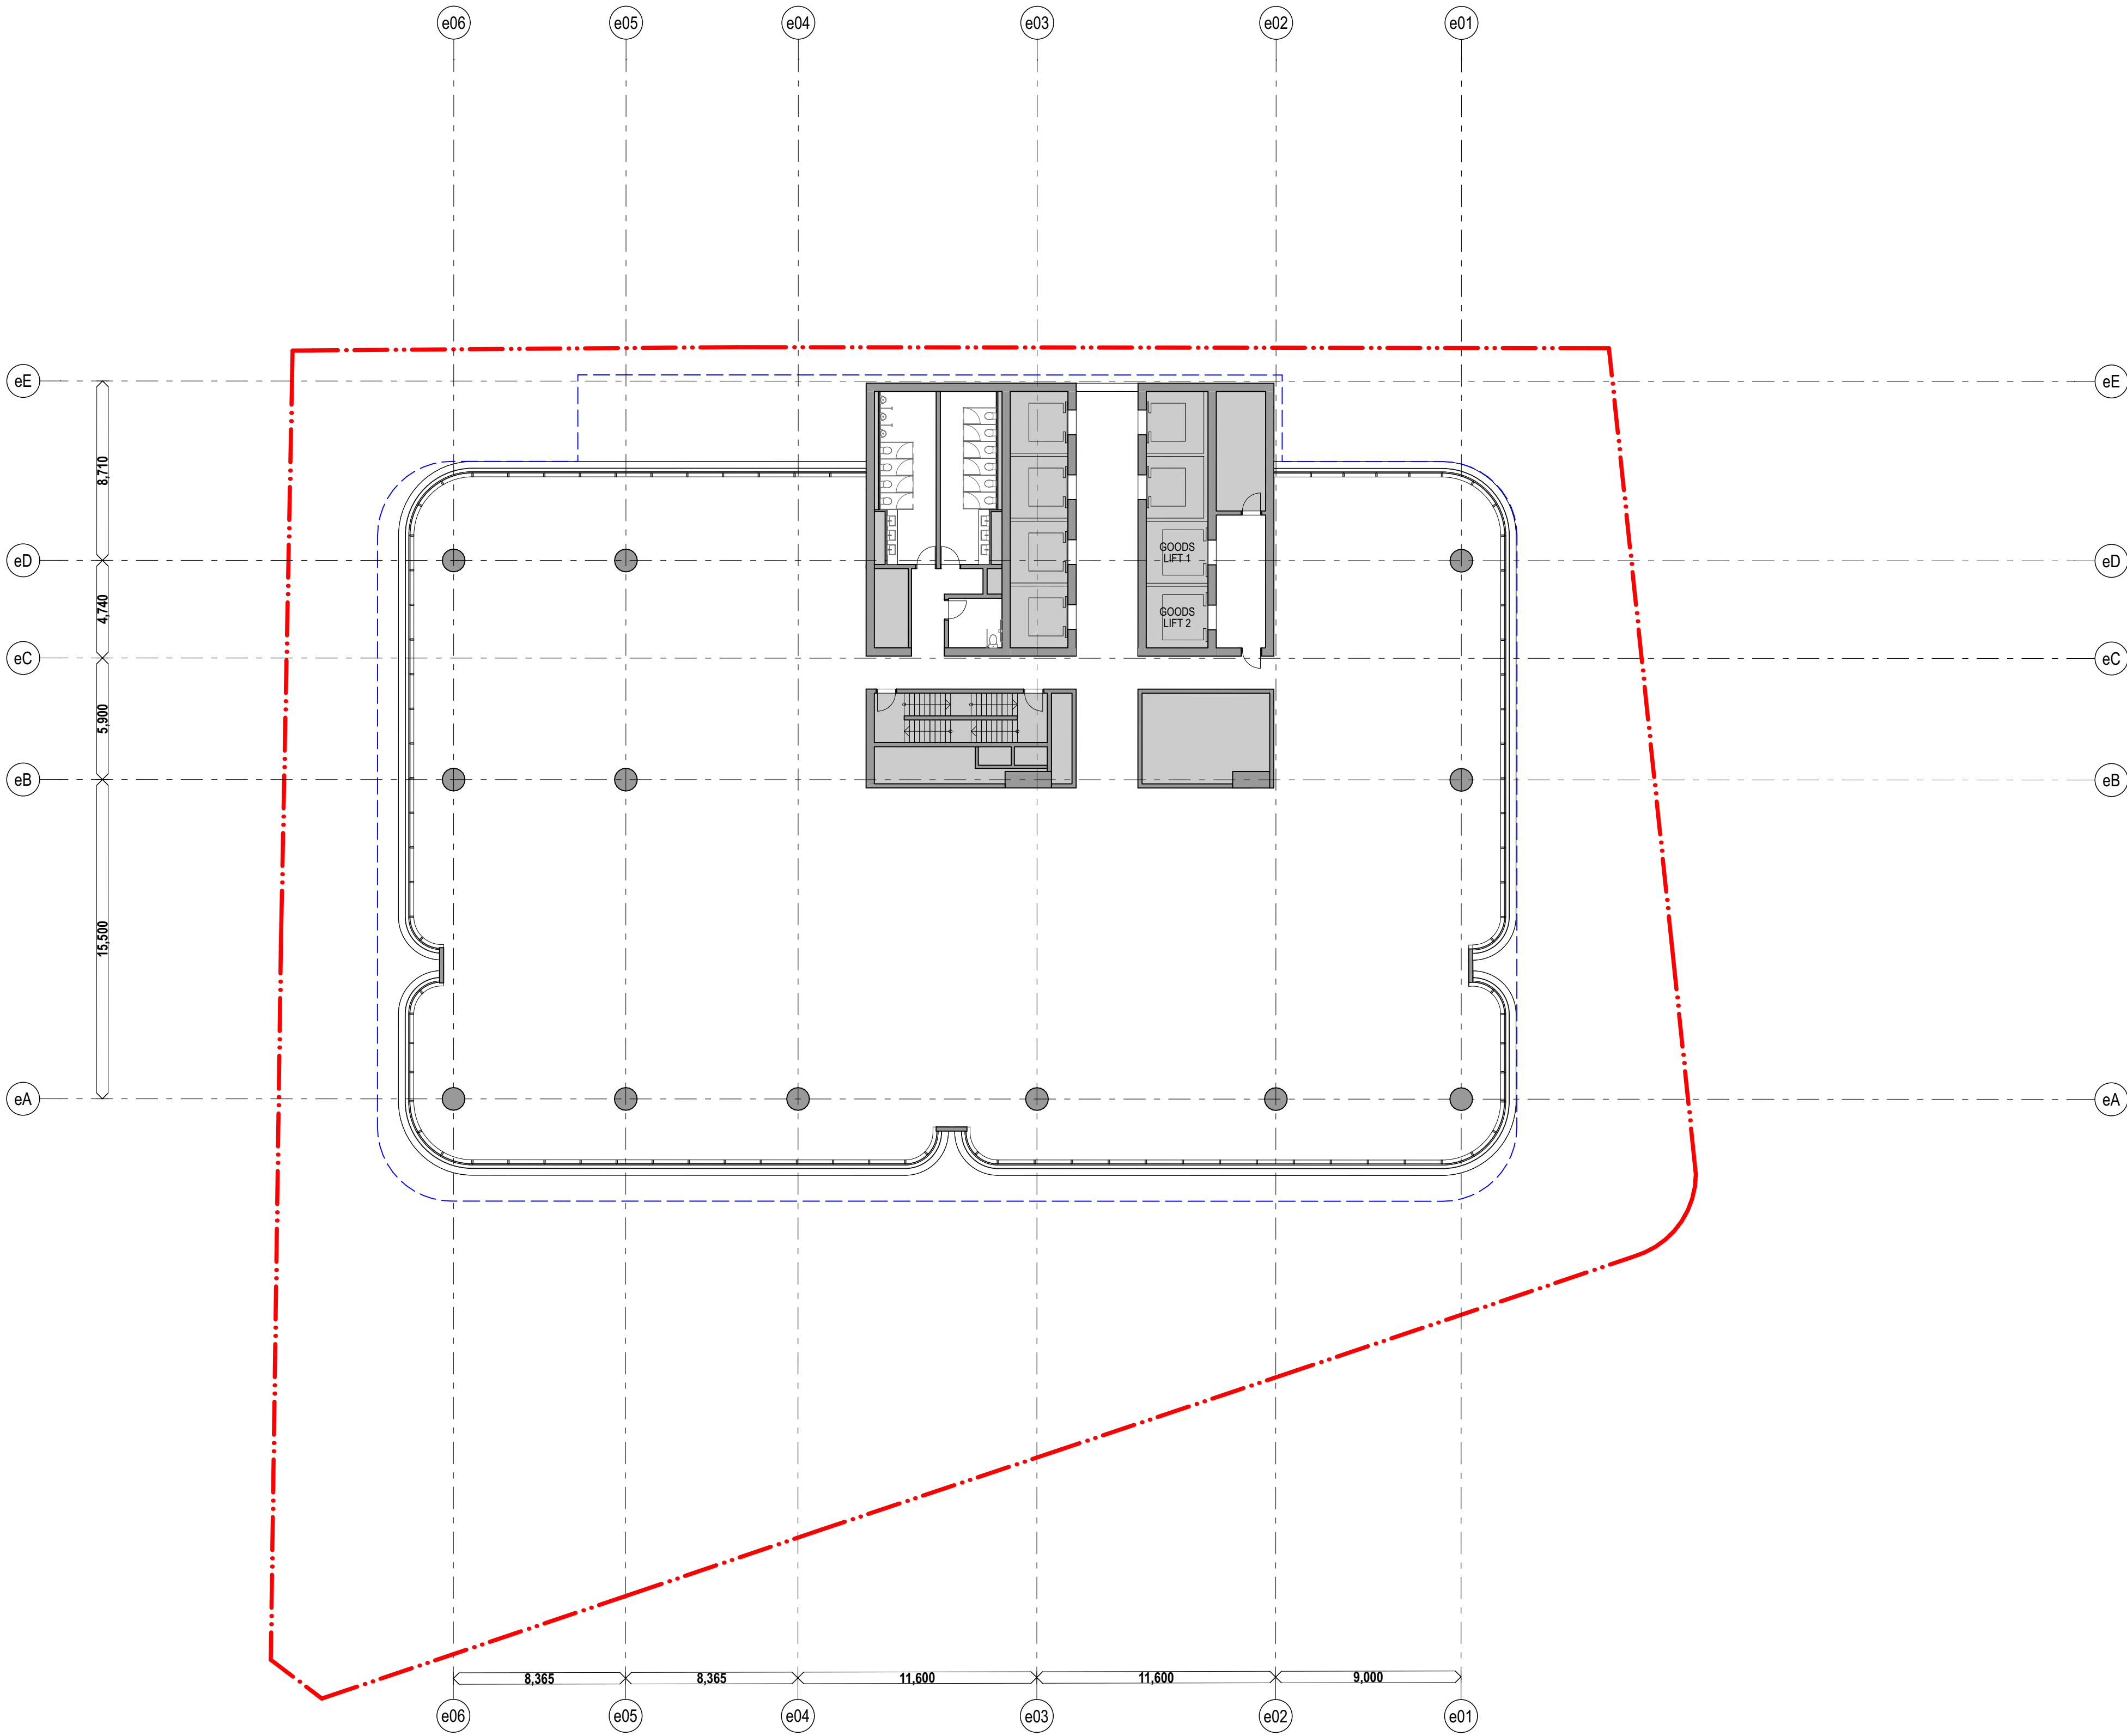

HC	For Approval	11/3/22	02
chk	by	name	date
Hunter Street Station - East			
CBDN			
SYDNEY NSW 2000			
GA Floor Plans		Scale	
East - Level 45-53 - Typical Sky-rise		1:200 @ A1	
Project Code		First Issued	
MOSD		21/12/21	
Sheet No.		Rev	
PP_E_1216		02	




General notes

- All dimensions and existing conditions shall be checked and verified by the contractor before proceeding with the work.
- All levels relative to 'Australian Height Datum'.
- Do not scale drawings.
- Use figured dimensions only.

Legend

PLANT

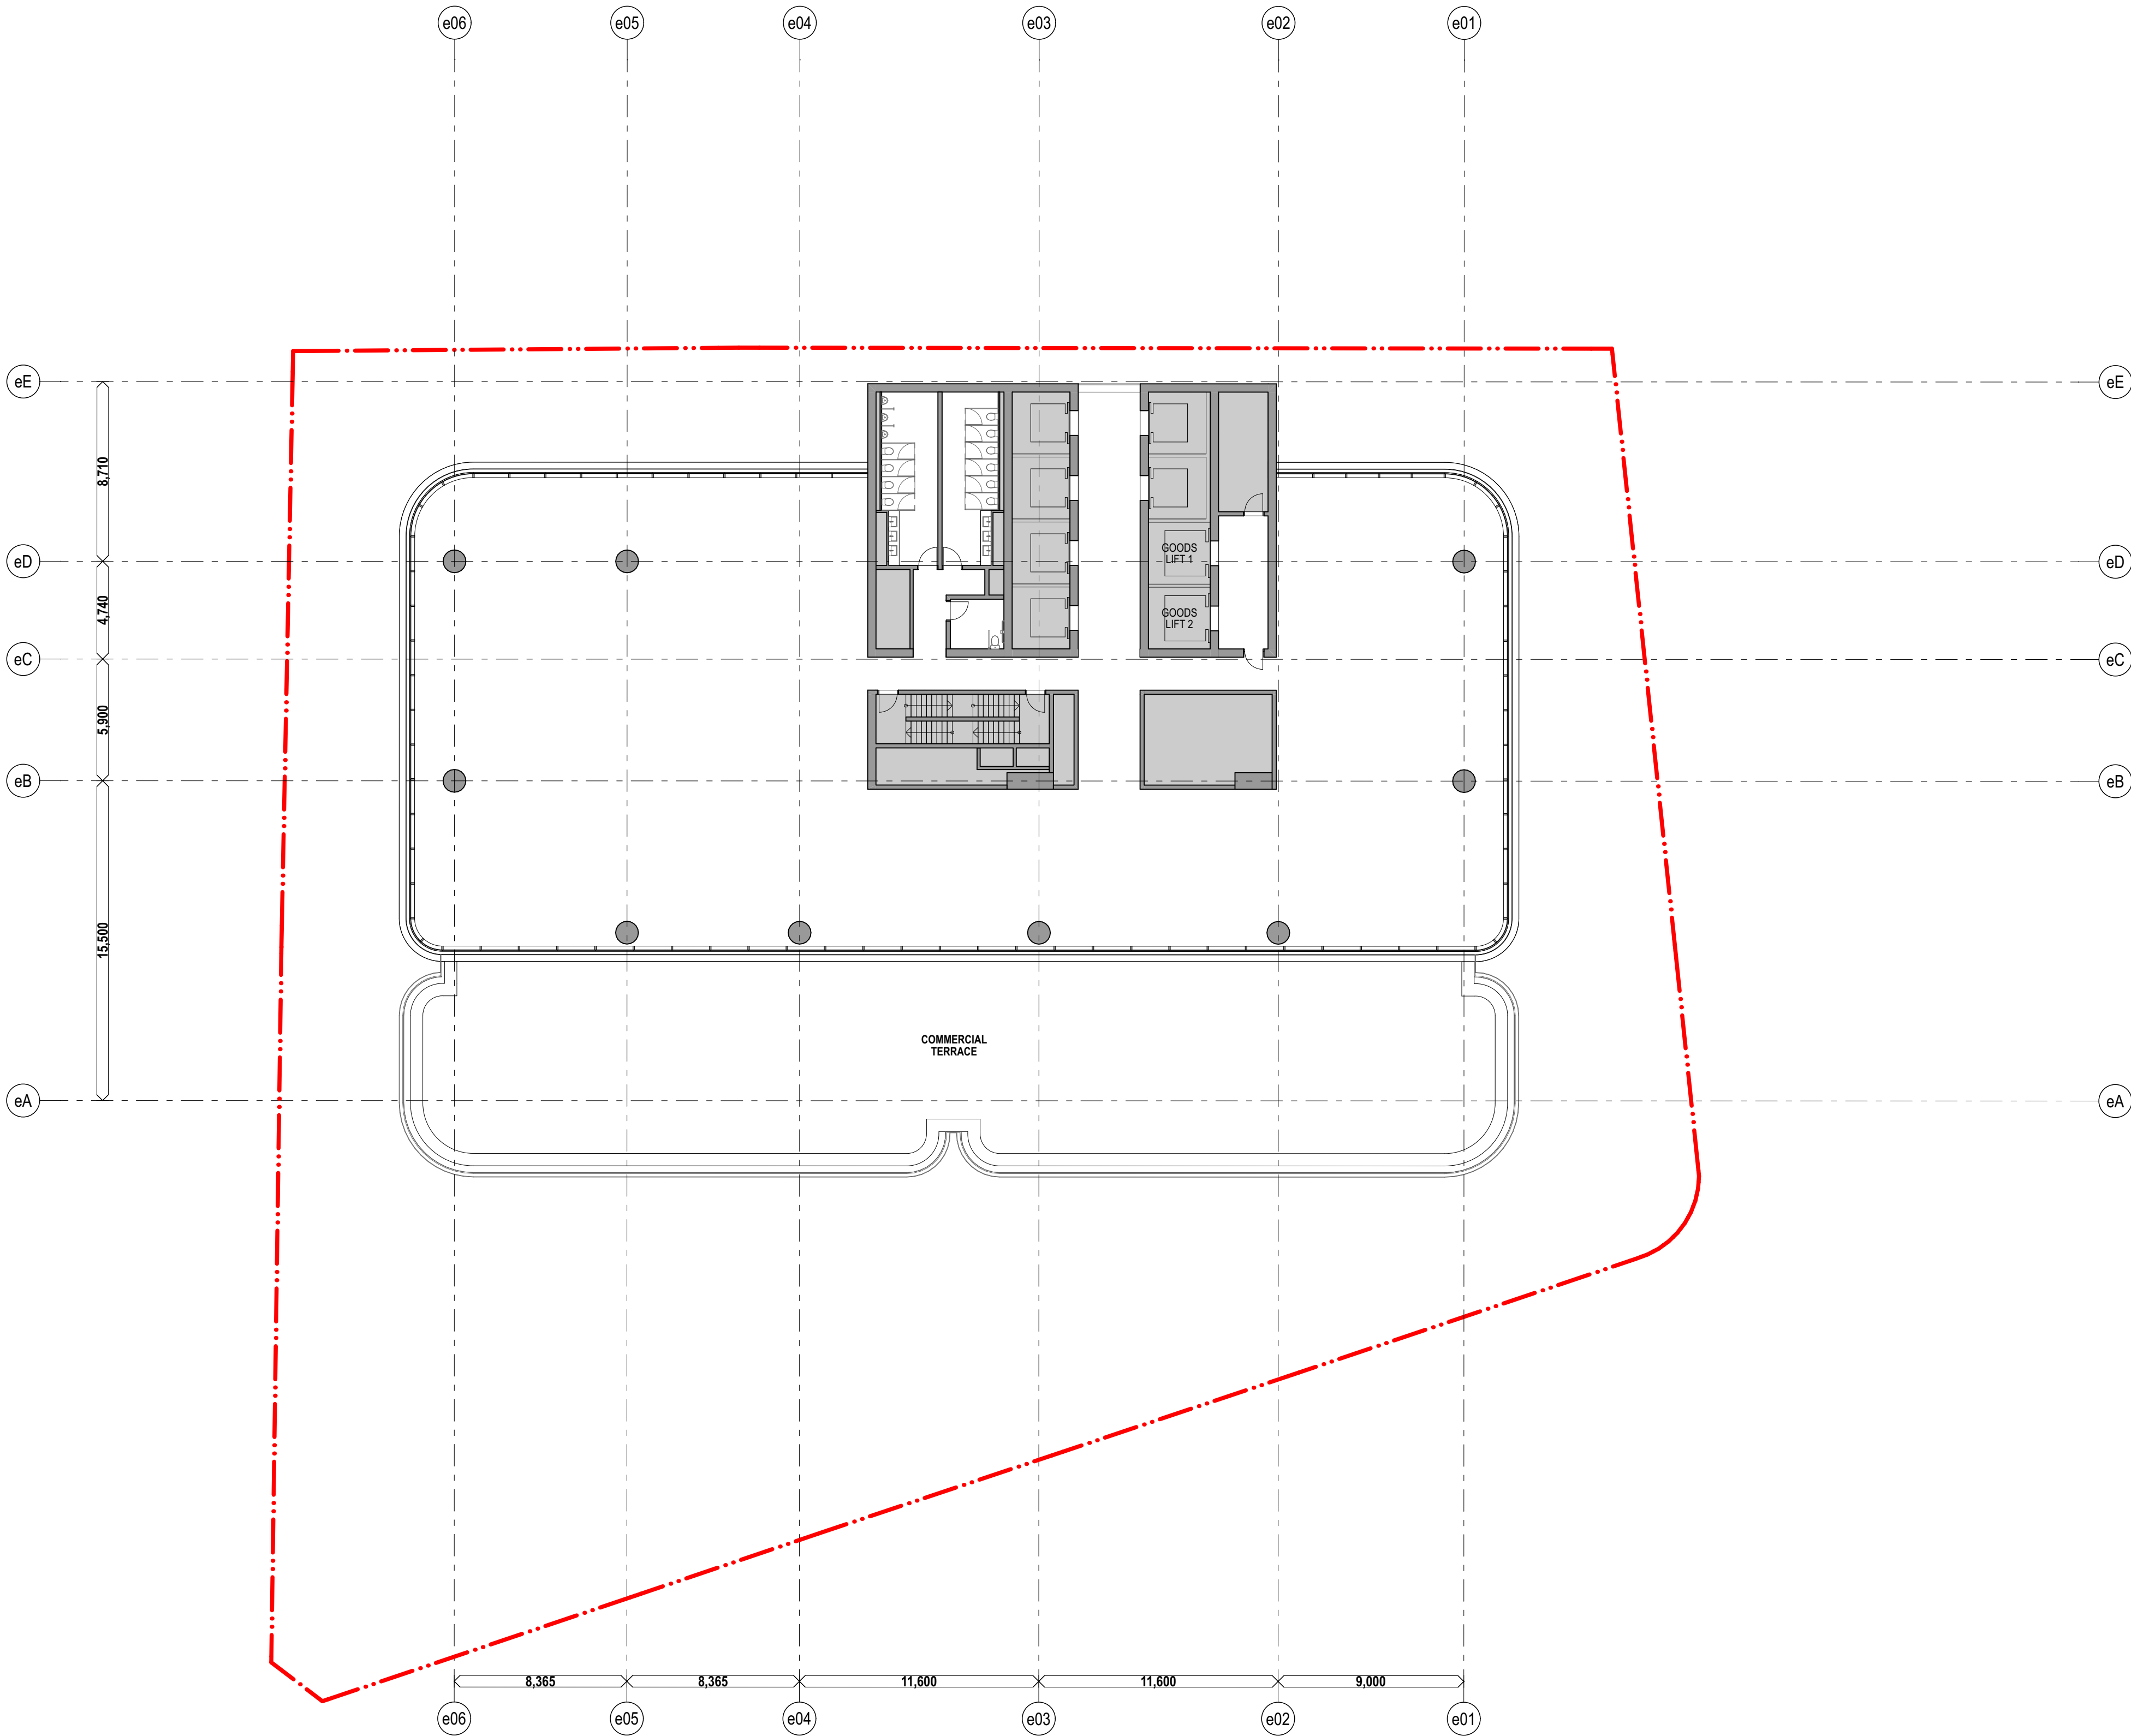

HC	For Approval	11/3/22	02
chk	by	name	date

Hunter Street Station - East
CBDN
SYDNEY NSW 2000

GA Floor Plans
East - Level 54-55 - Sky-rise Setback
Floor

Scale

1:200 @ A1

Project Code
MOSD

First Issued

21/12/21

Sheet No.
PP_E_1217

Rev

02




General notes

- All dimensions and existing conditions shall be checked and verified by the contractor before proceeding with the work.
- All levels relative to 'Australian Height Datum'.
- Do not scale drawings.
- Use figured dimensions only.

Legend

PLANT

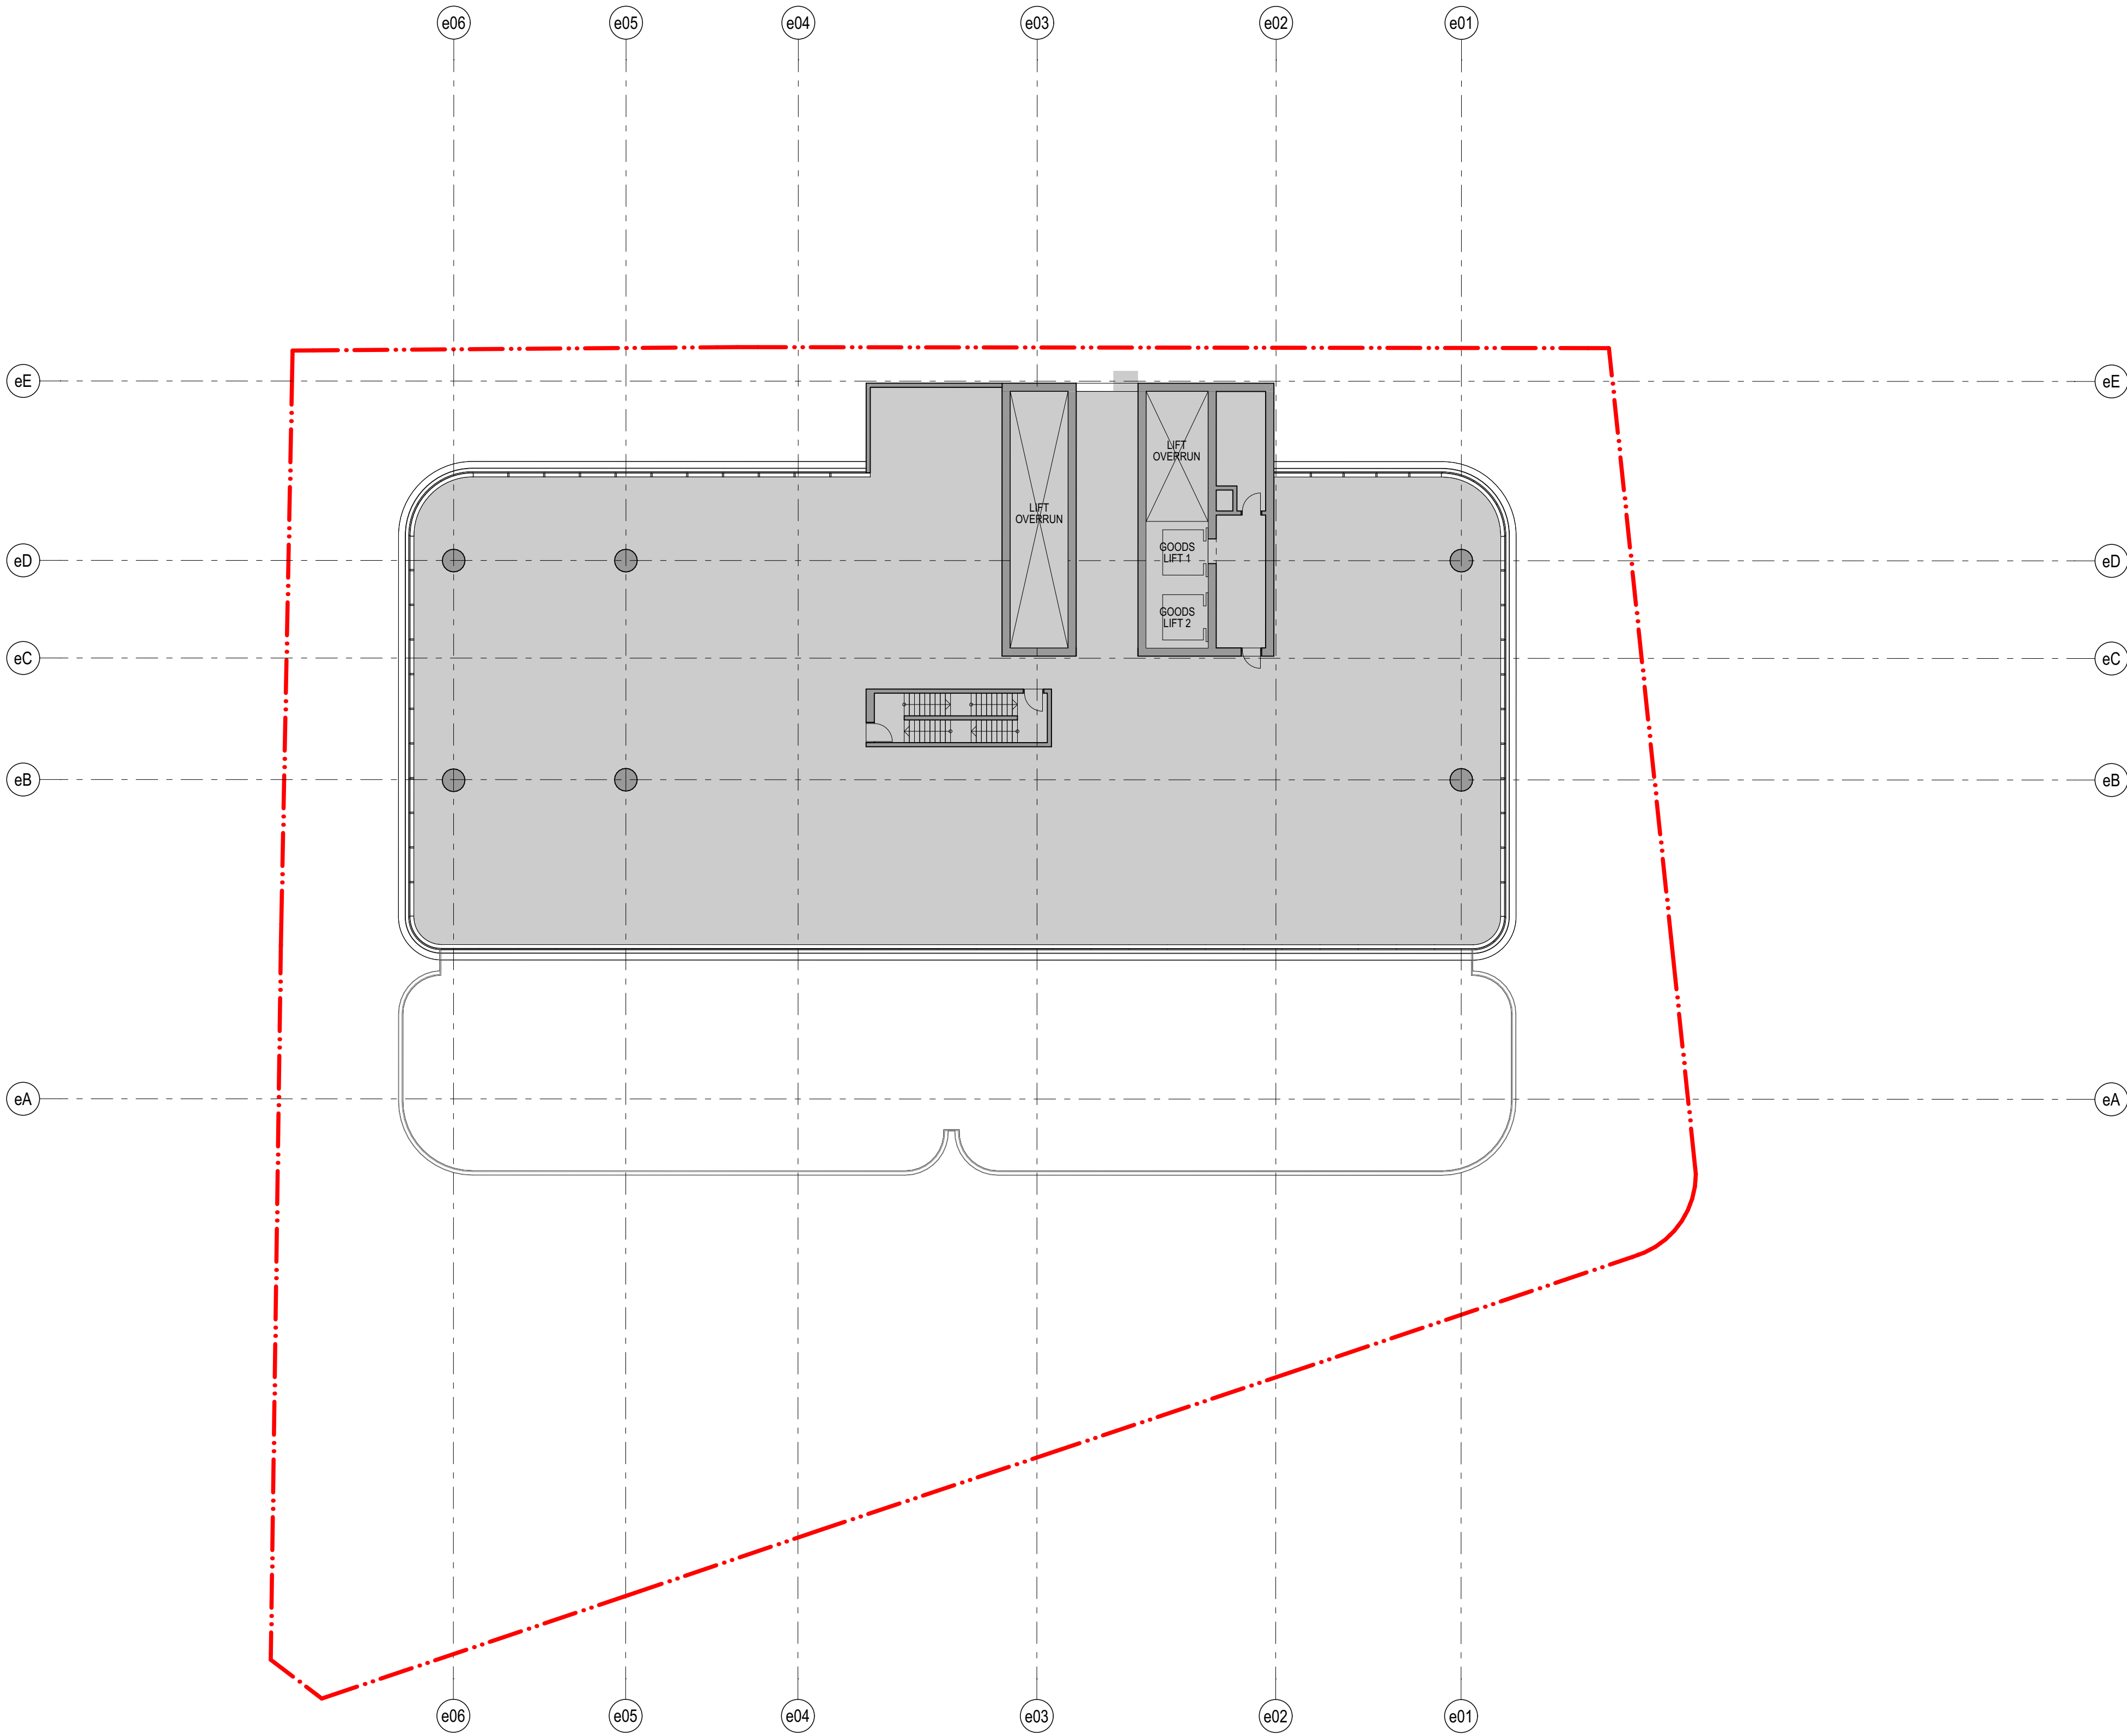

HC	For Approval	11/3/22	02
chk	by	name	date rev

Hunter Street Station - East
CBDN
SYDNEY NSW 2000

GA Floor Plans
East - Level 56 - Roof Plant

Scale
1:200 @ A1

Project Code
MOSD

First Issued
21/12/21

Sheet No.
PP_E_1218

Rev
02




General notes

- All dimensions and existing conditions shall be checked and verified by the contractor before proceeding with the work.
- All levels relative to 'Australian Height Datum'.
- Do not scale drawings.
- Use figured dimensions only.

Legend

PLANT

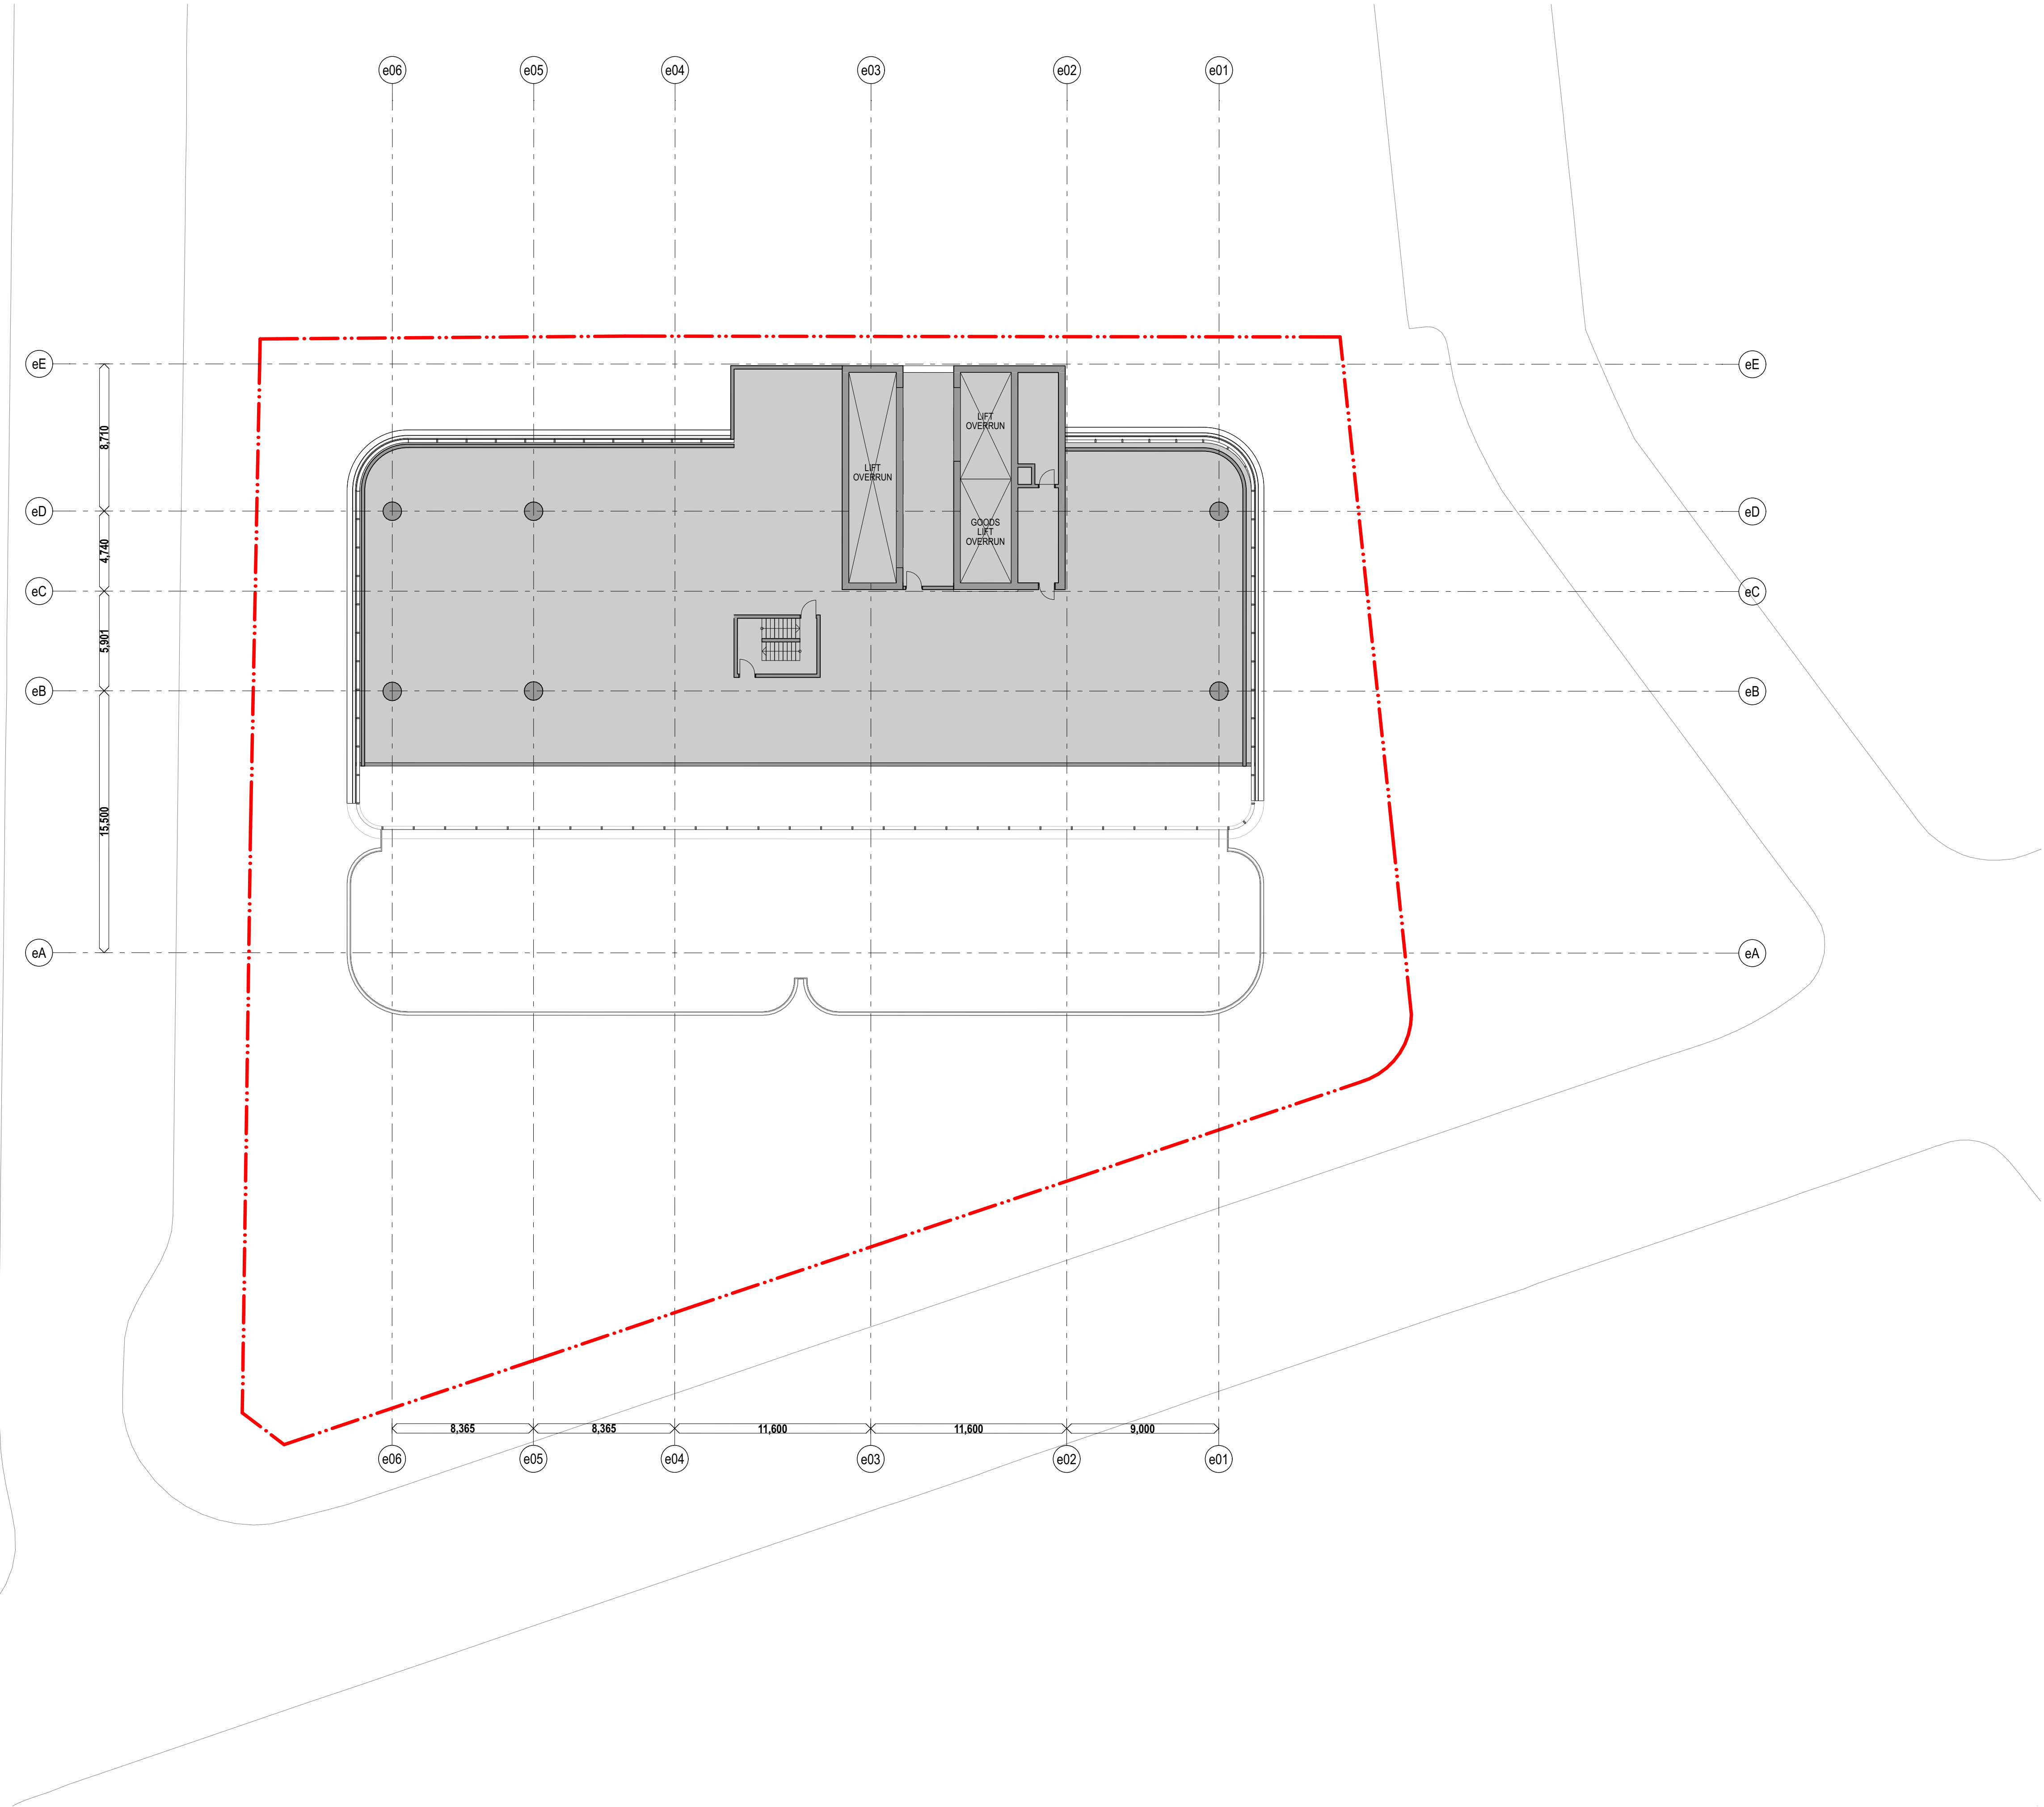

HC	For Approval	11/3/22	02
chk	by	name	date rev

Hunter Street Station - East
CBDN
SYDNEY NSW 2000

GA Floor Plans
East - Level 57 - Roof Plant

Scale
1:200 @ A1

Project Code
MOSD

First Issued
21/12/21

Sheet No.
PP_E_1219



Rev
02




General notes

- All dimensions and existing conditions shall be checked and verified by the contractor before proceeding with the work.
- All levels relative to 'Australian Height Datum'.
- Do not scale drawings.
- Use figured dimensions only.

Legend

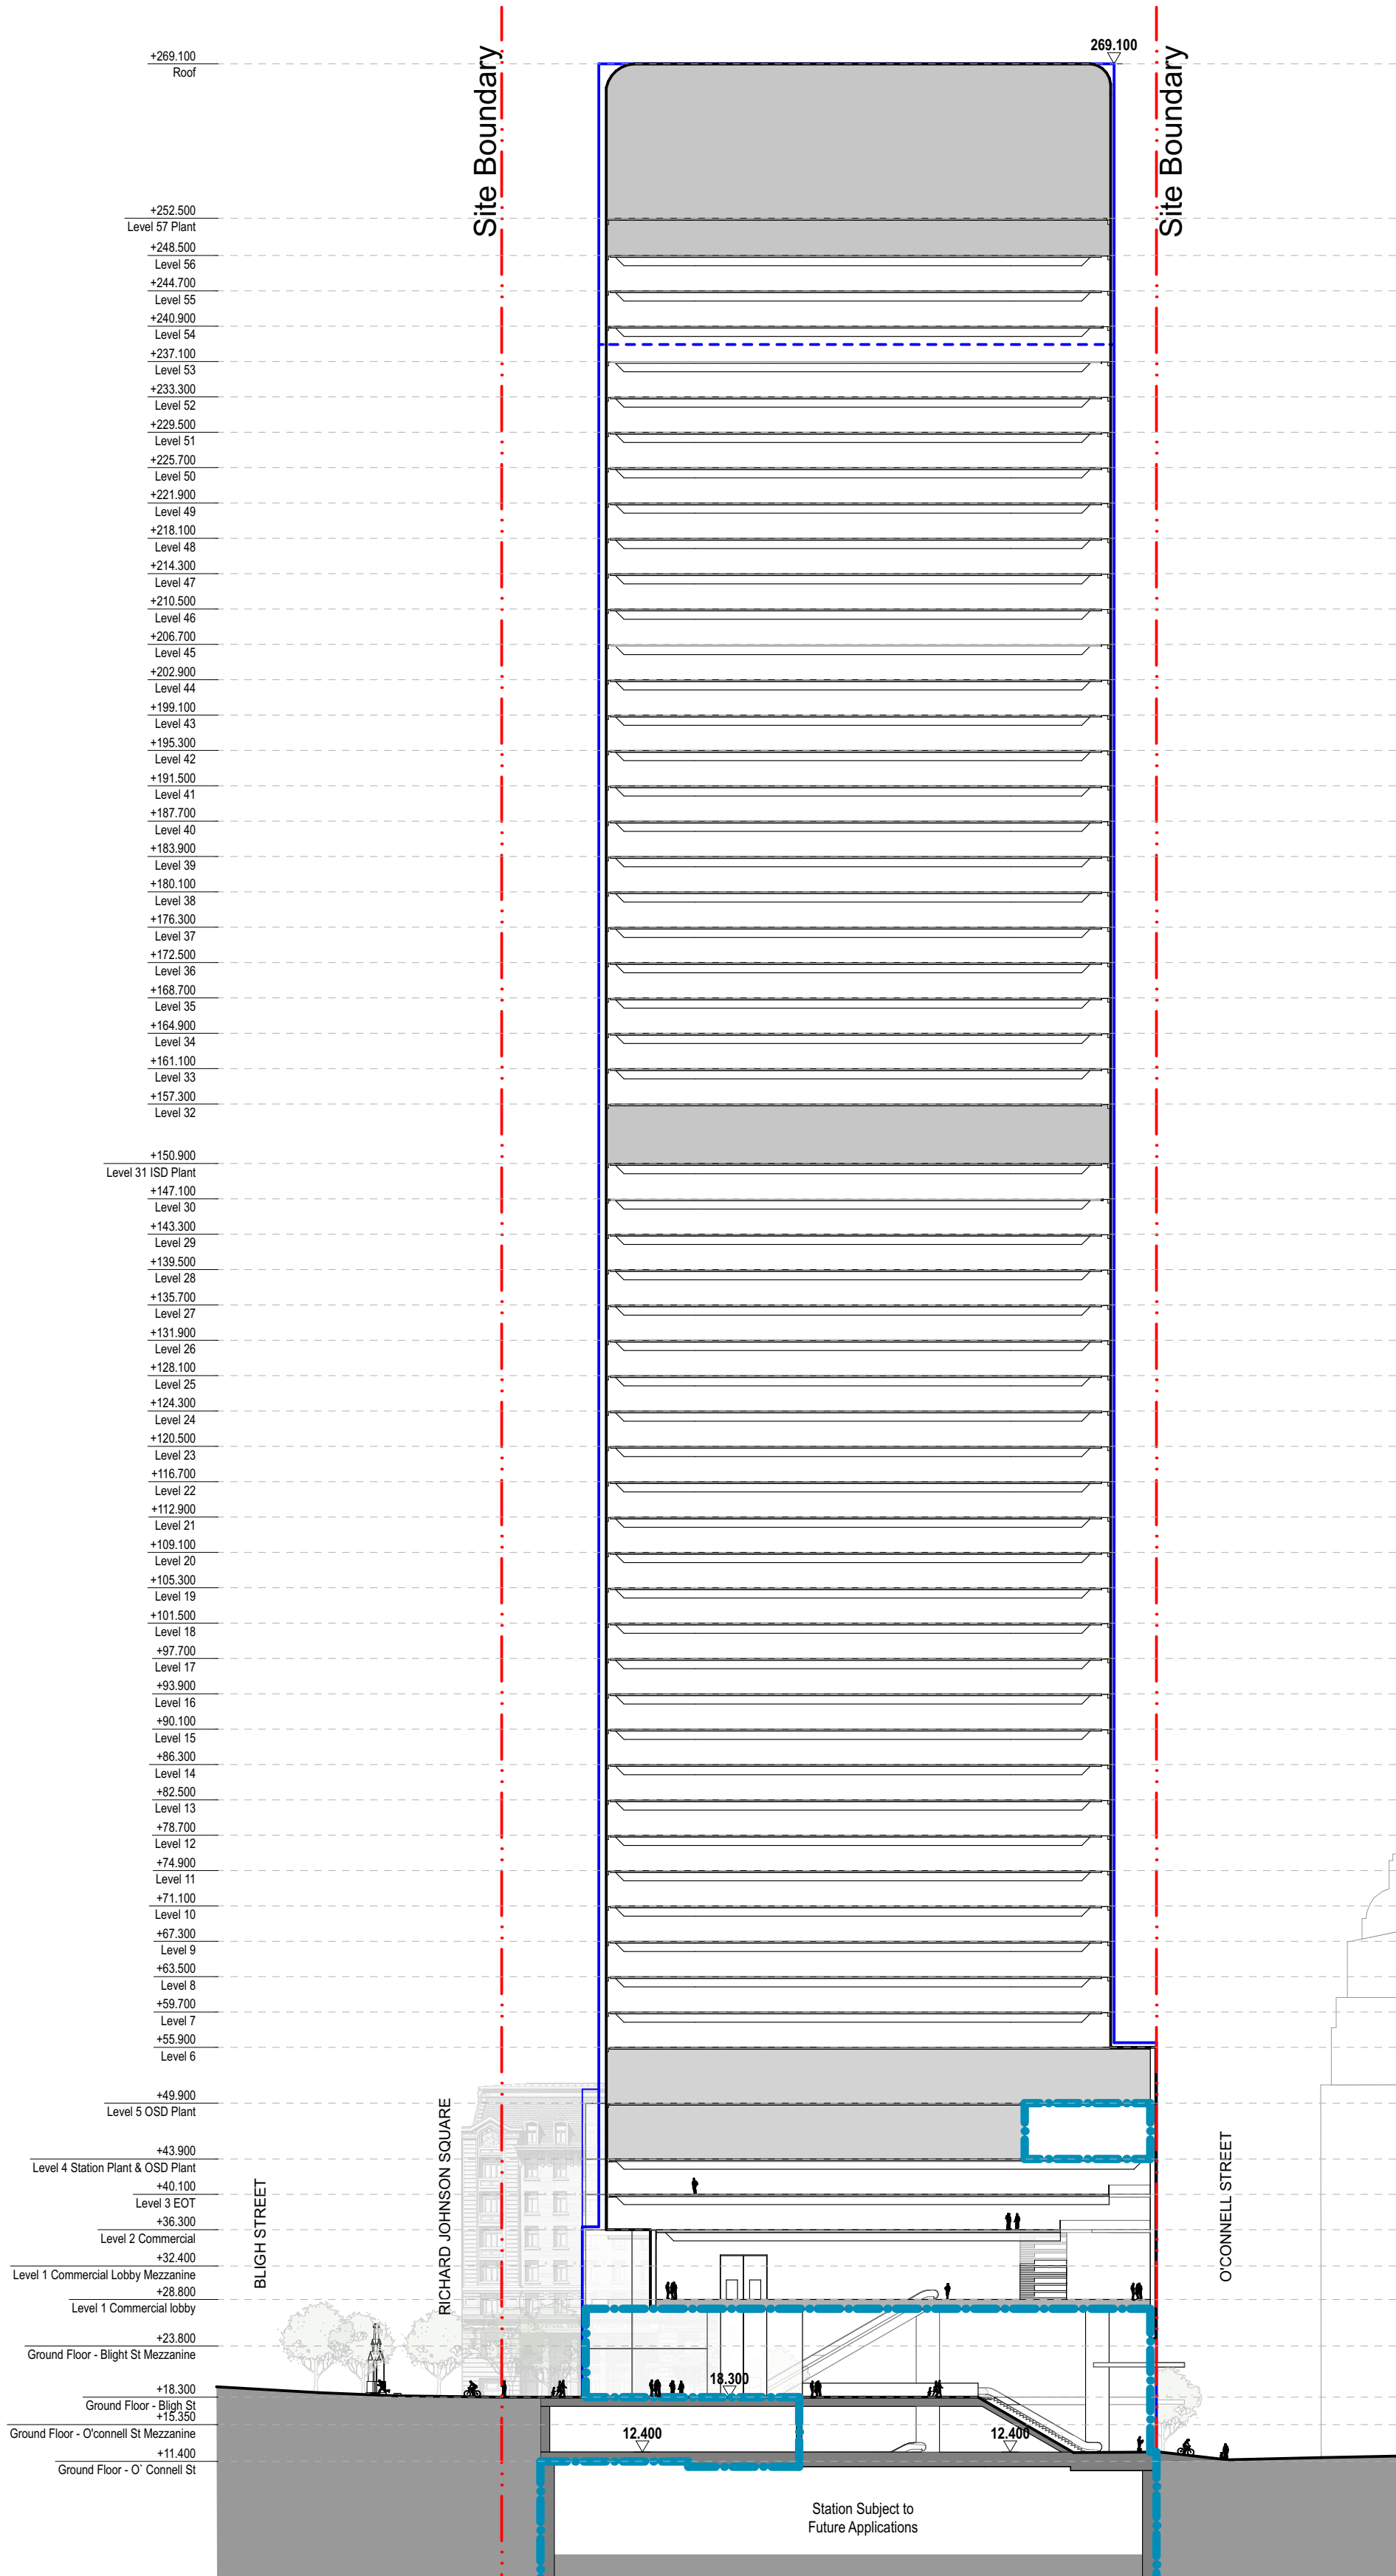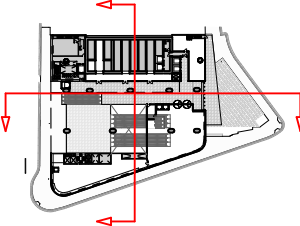

1 PLAN East - West
1:600

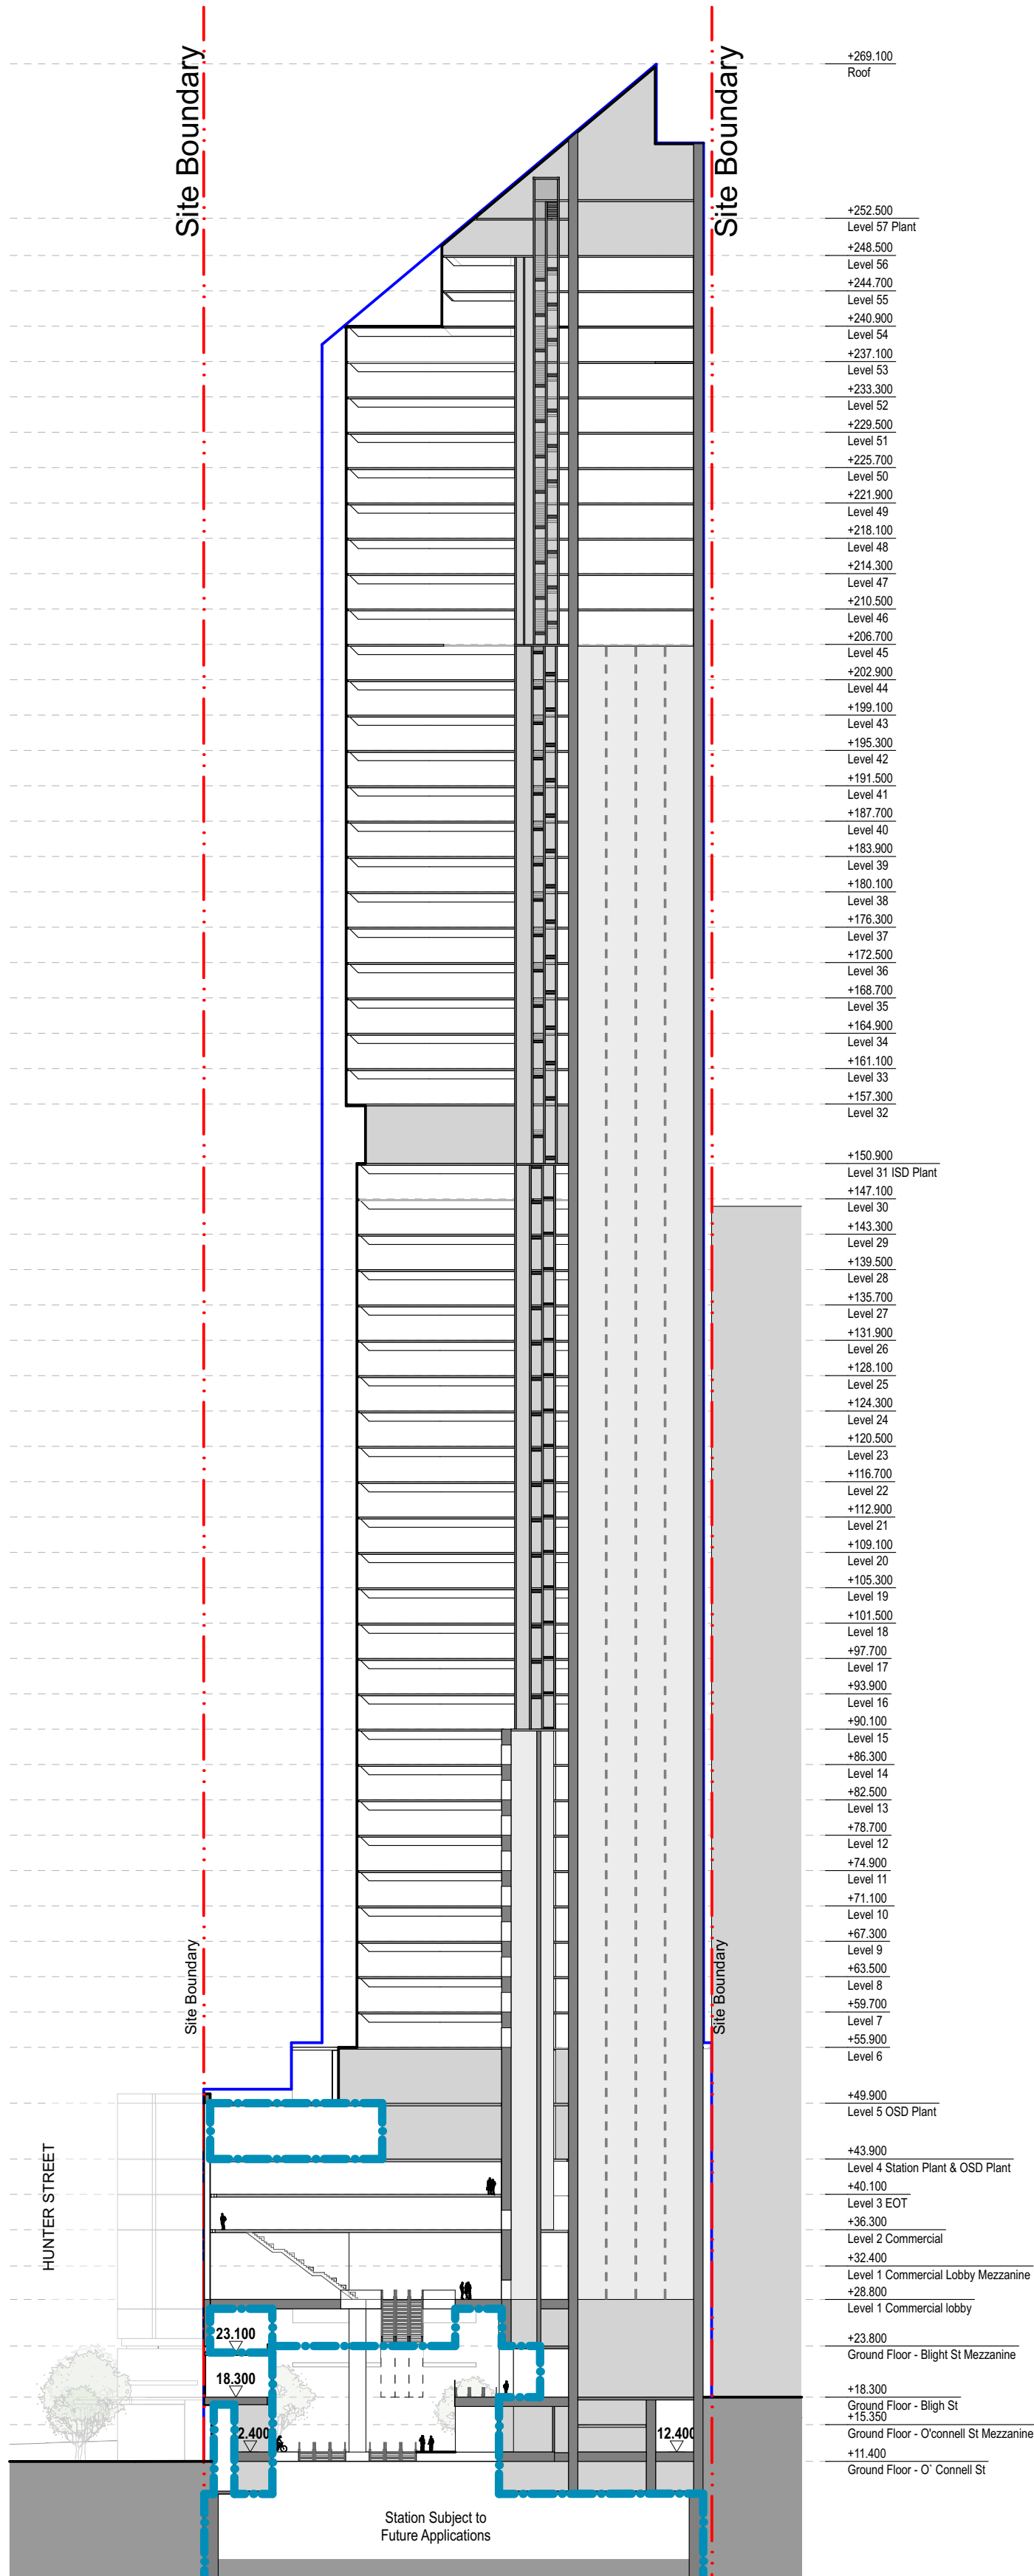

2 PLAN South - North
1:600

HC	For Approval	11/3/22
chk	by	name date rev

Hunter Street Station - East

CBDN
SYDNEY NSW 2000



Section East - Tower Sections
Scale 1:600 @ A1

Project Code MOSD
First Issued 21/12/21

Sheet No. PP_E_4001
Rev 02

- General notes**
- All dimensions and existing conditions shall be checked and verified by the contractor before proceeding with the work.
 - All levels relative to 'Australian Height Datum'.
 - Do not scale drawings.
 - Use figured dimensions only.

Legend

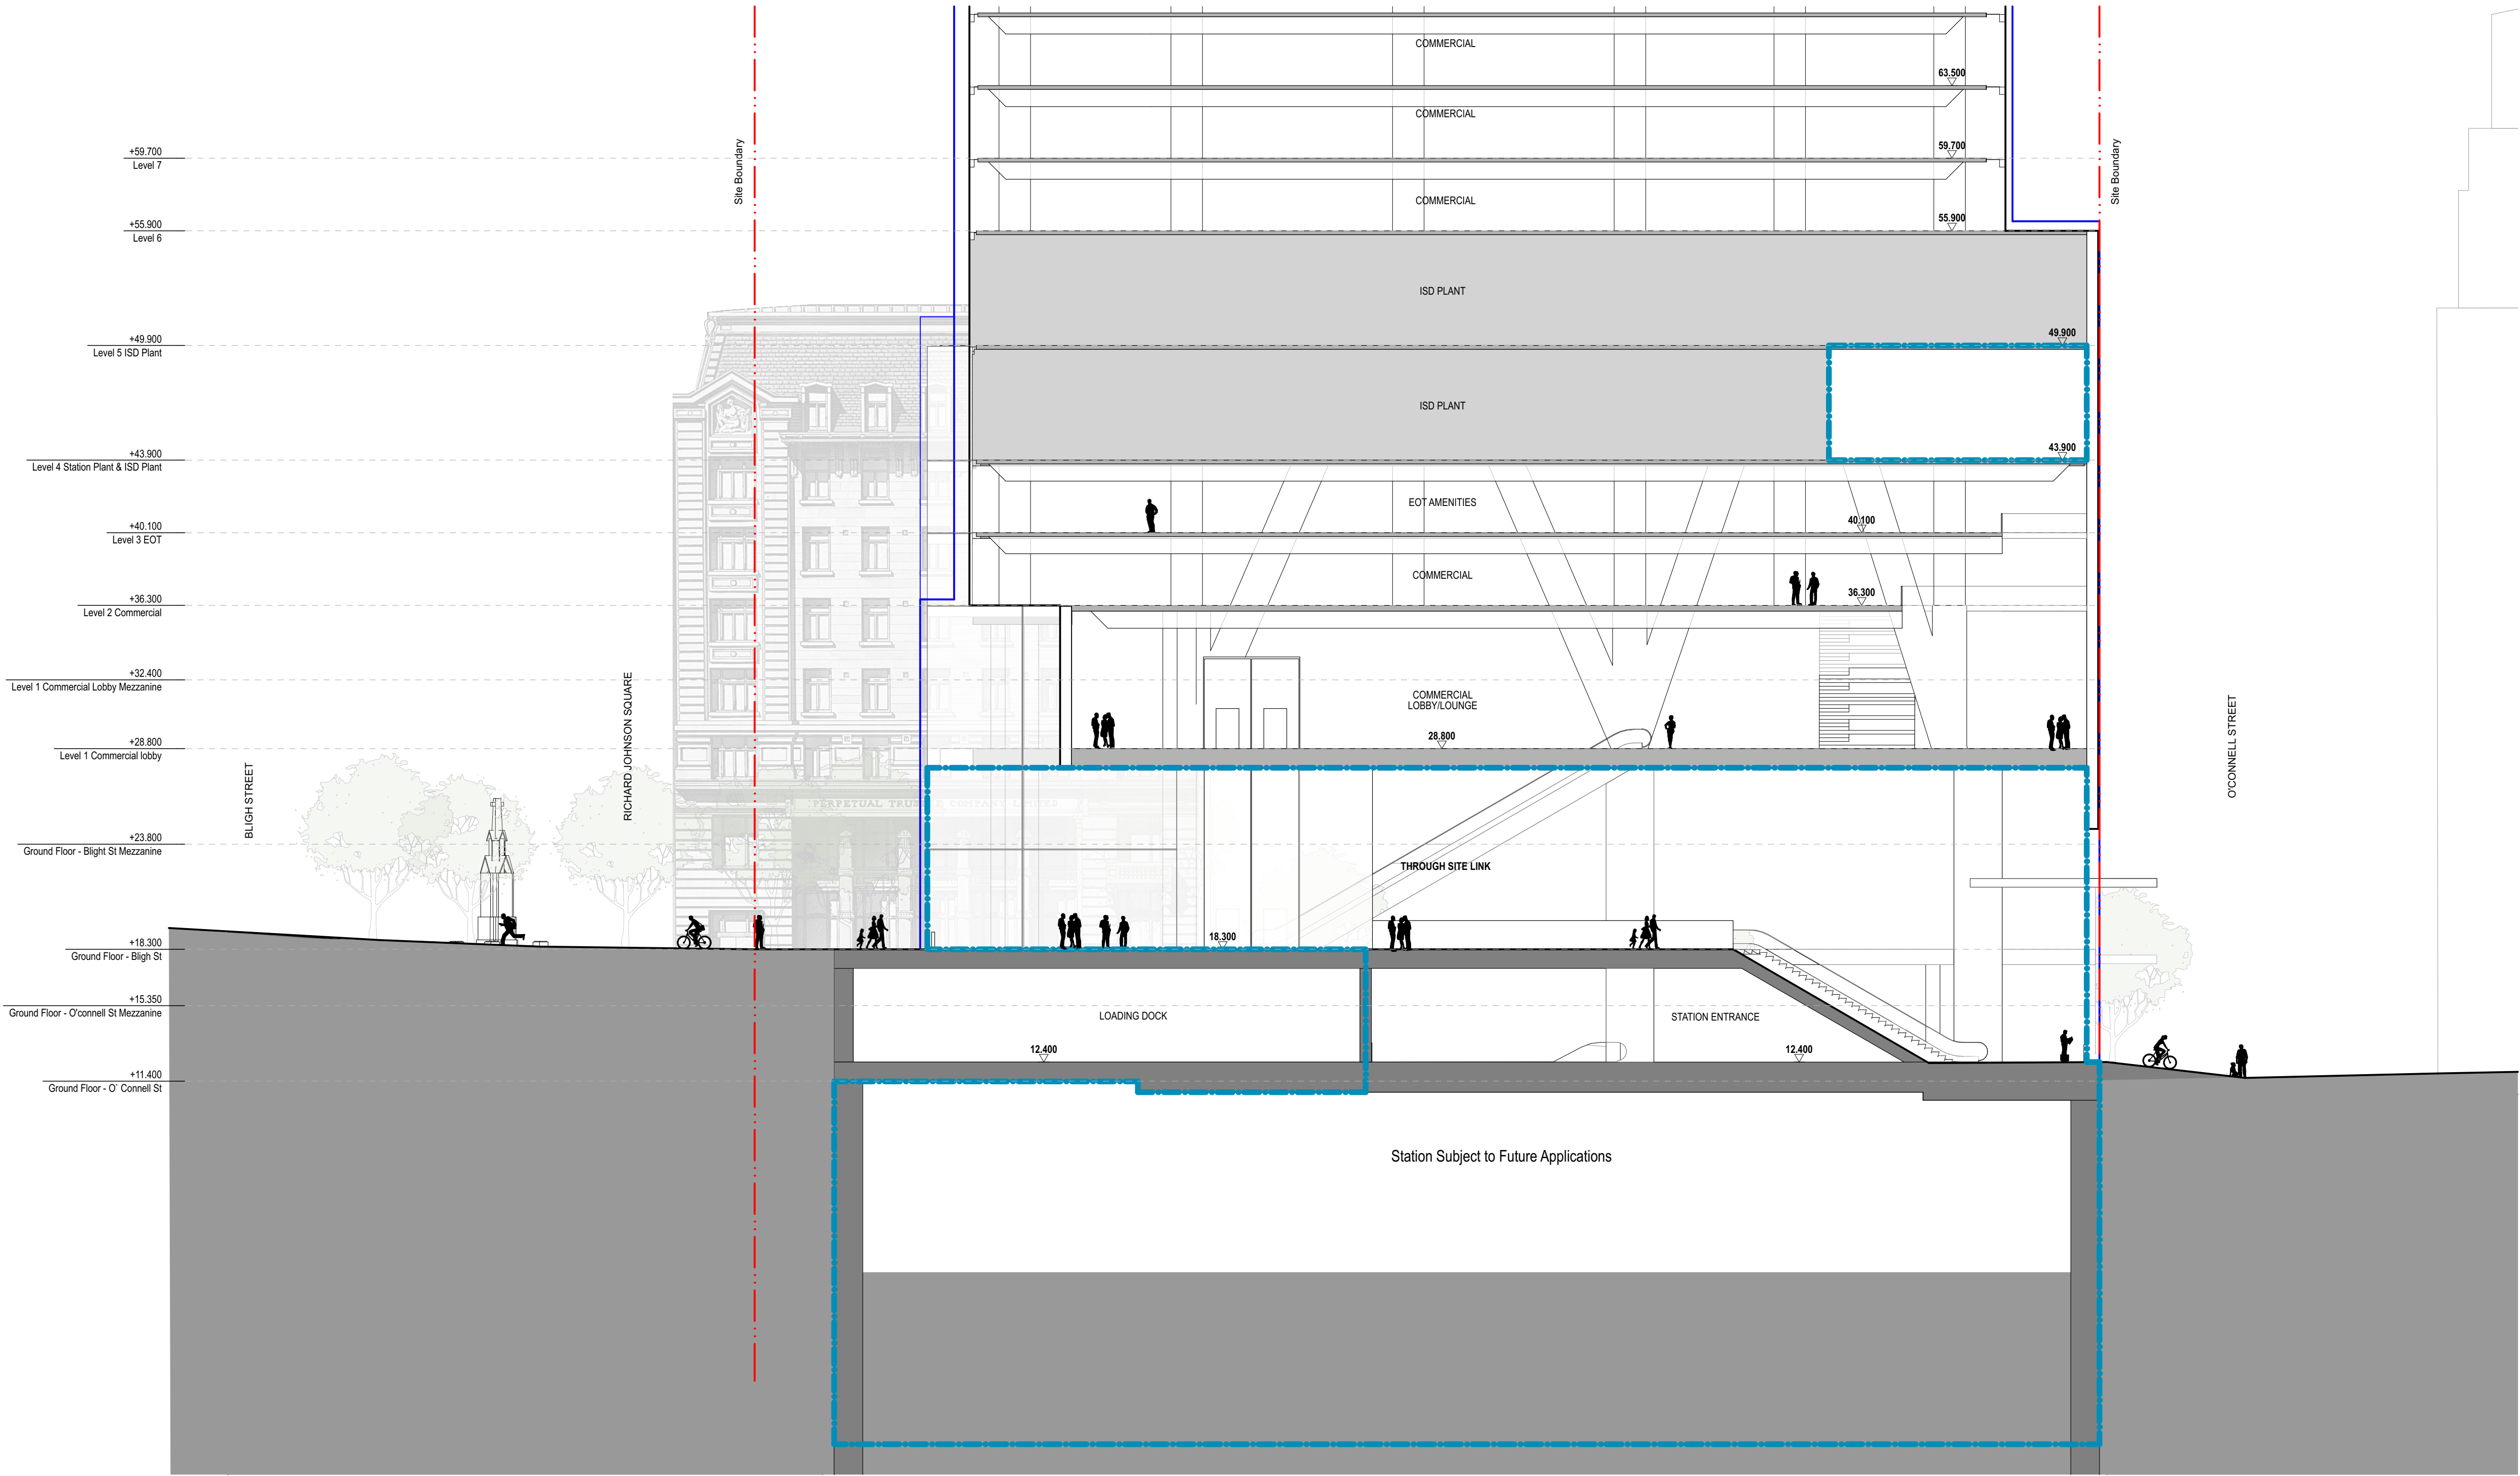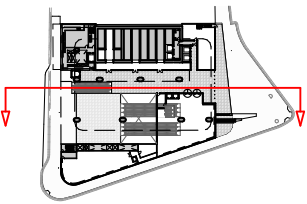

HC	For Approval	11/3/22	02
chk	by	name	date rev

Hunter Street Station - East
CBDN
SYDNEY NSW 2000

Section
East - East-West Podium Section -
Through Site Link

Scale
1:200 @ A1

Project Code
MOSD



First Issued
21/12/21

Sheet No.
PP_E_4002

Rev
02

- General notes**
- All dimensions and existing conditions shall be checked and verified by the contractor before proceeding with the work.
 - All levels relative to 'Australian Height Datum'.
 - Do not scale drawings.
 - Use figured dimensions only.

Legend

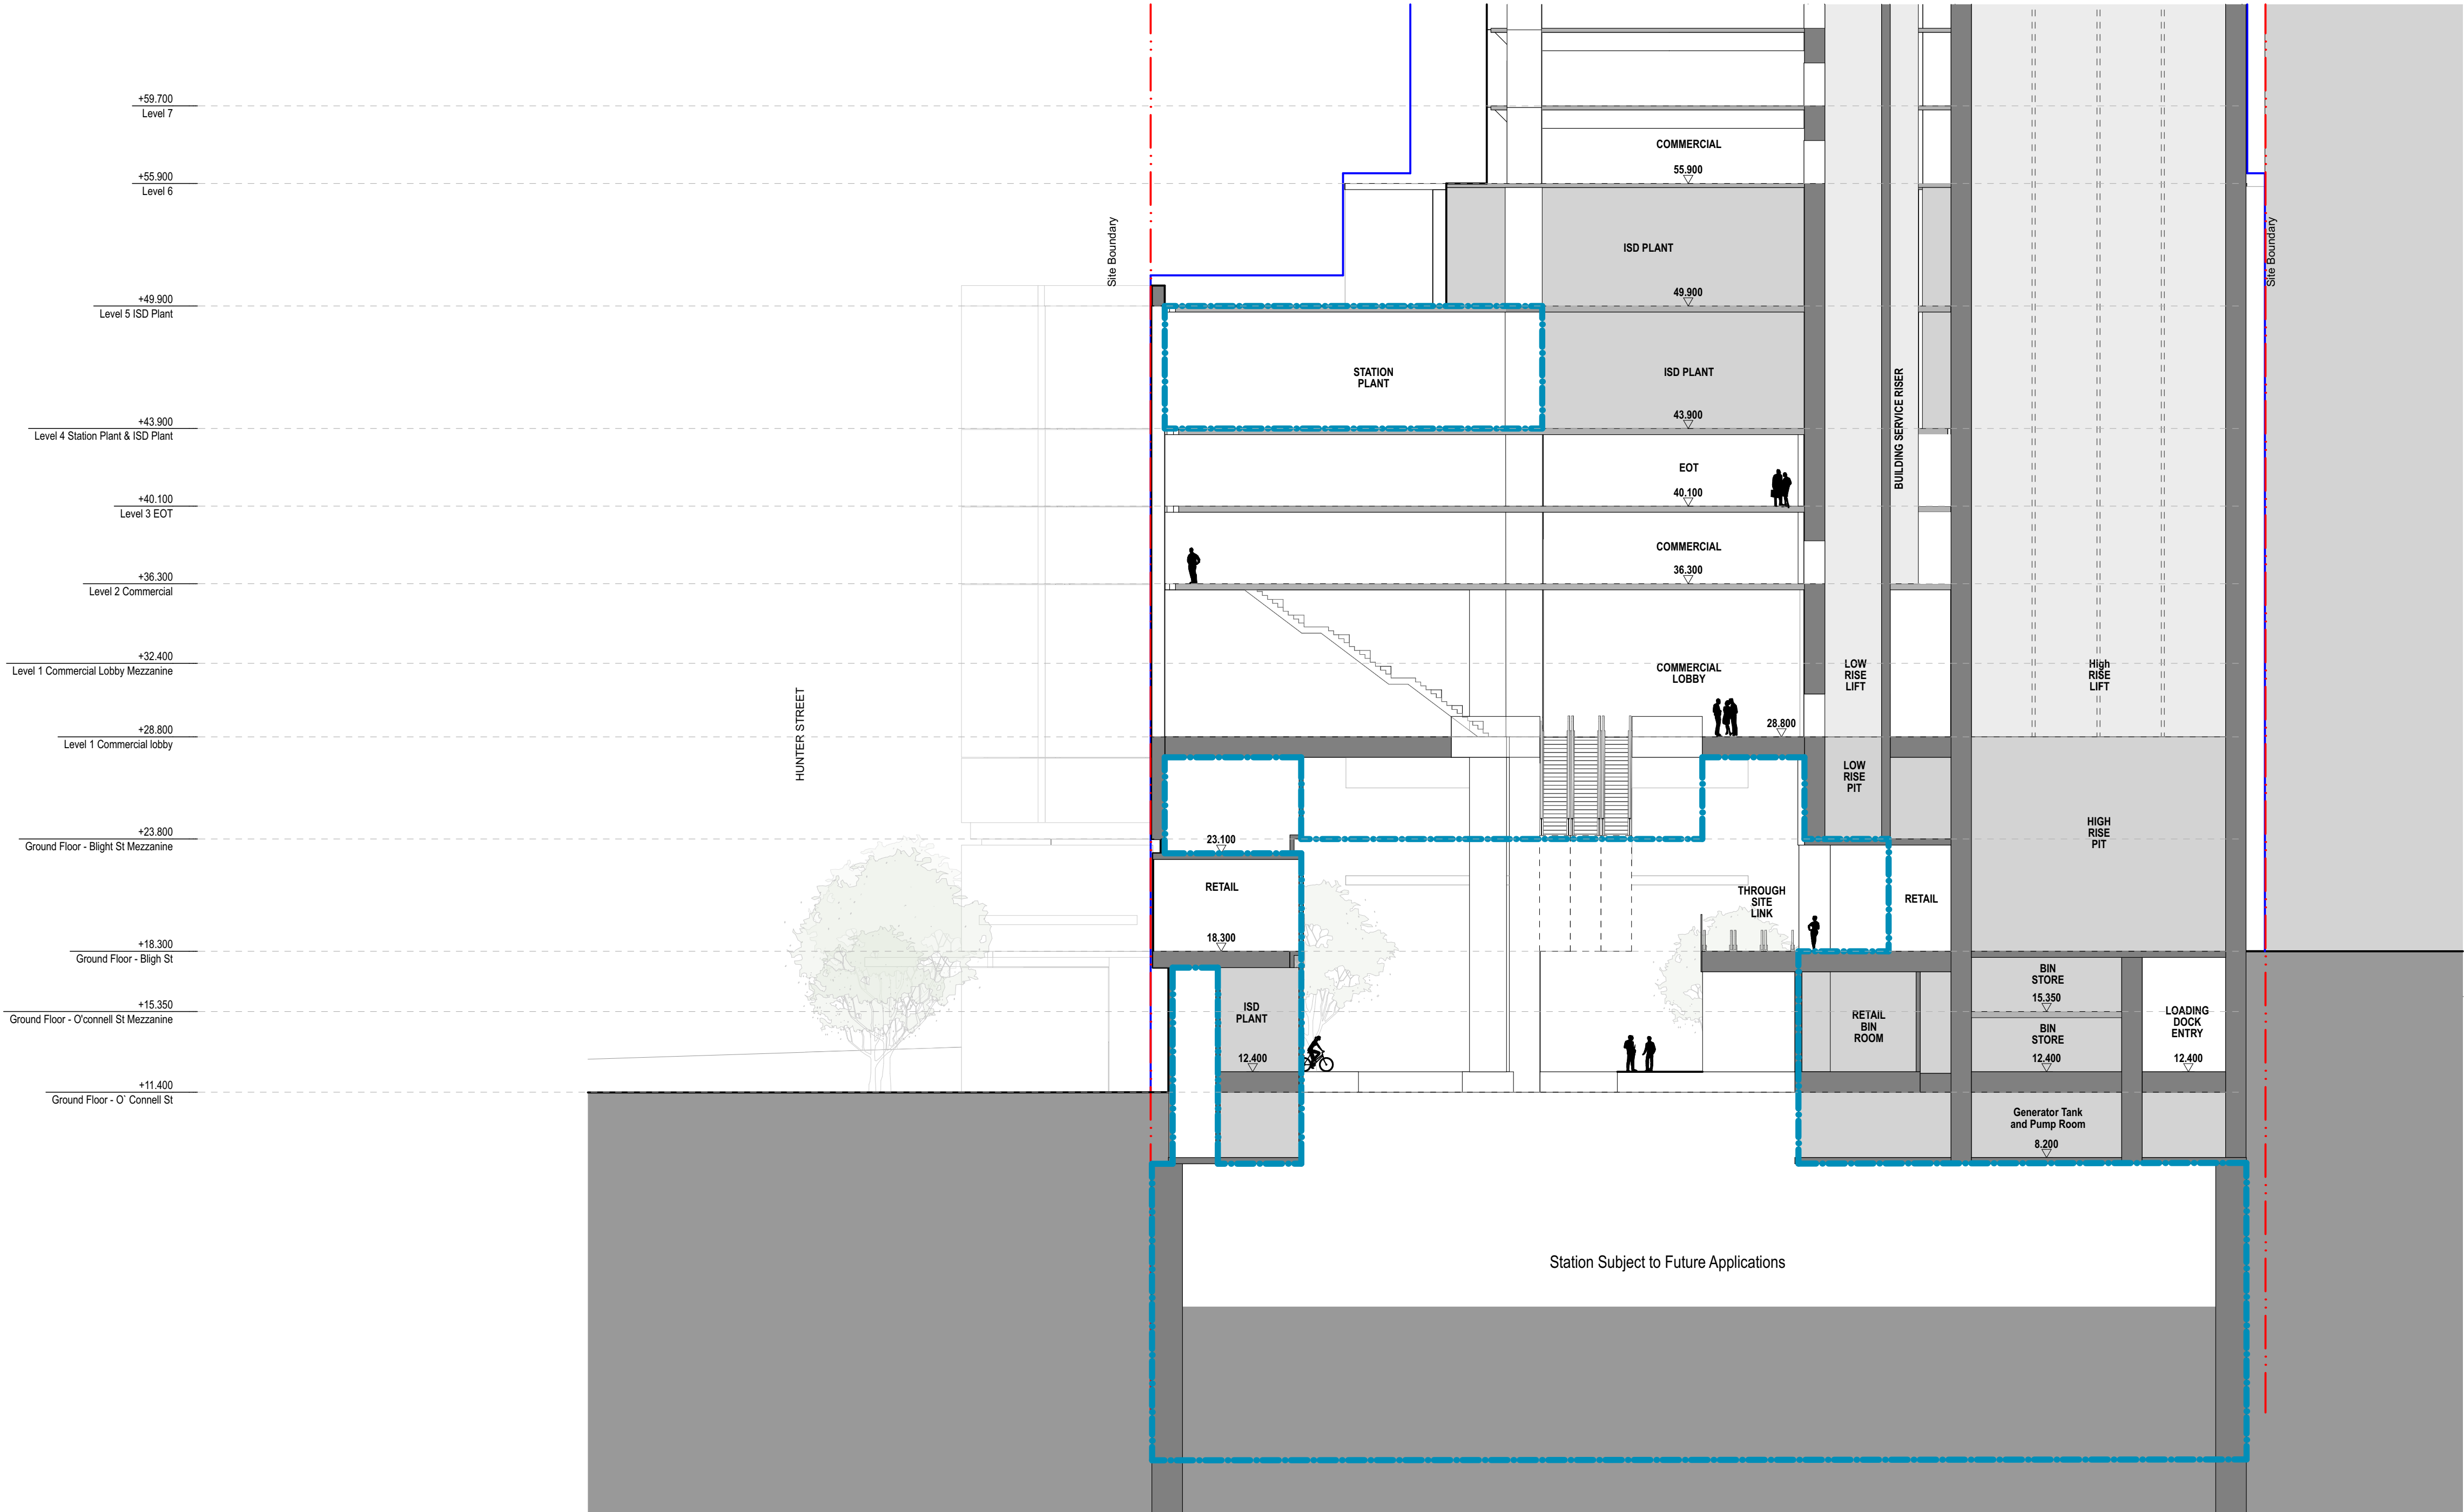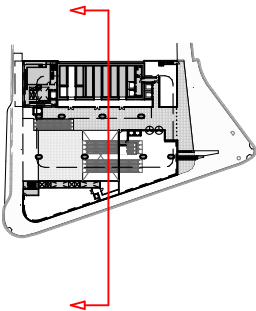

KC		For Approval		11/3/22	02
chk	by	name	date	rev	

Hunter Street Station - East
CBDN
SYDNEY NSW 2000



Section
East - South-North Podium Section - Station Entry
Scale
1:200 @ A1

Project Code
MOSD
First Issued
21/12/21

Sheet No.
PP_E_4003
Rev
02

- General notes**
- All dimensions and existing conditions shall be checked and verified by the contractor before proceeding with the work.
 - All levels relative to 'Australian Height Datum'.
 - Do not scale drawings.
 - Use figured dimensions only.

Legend

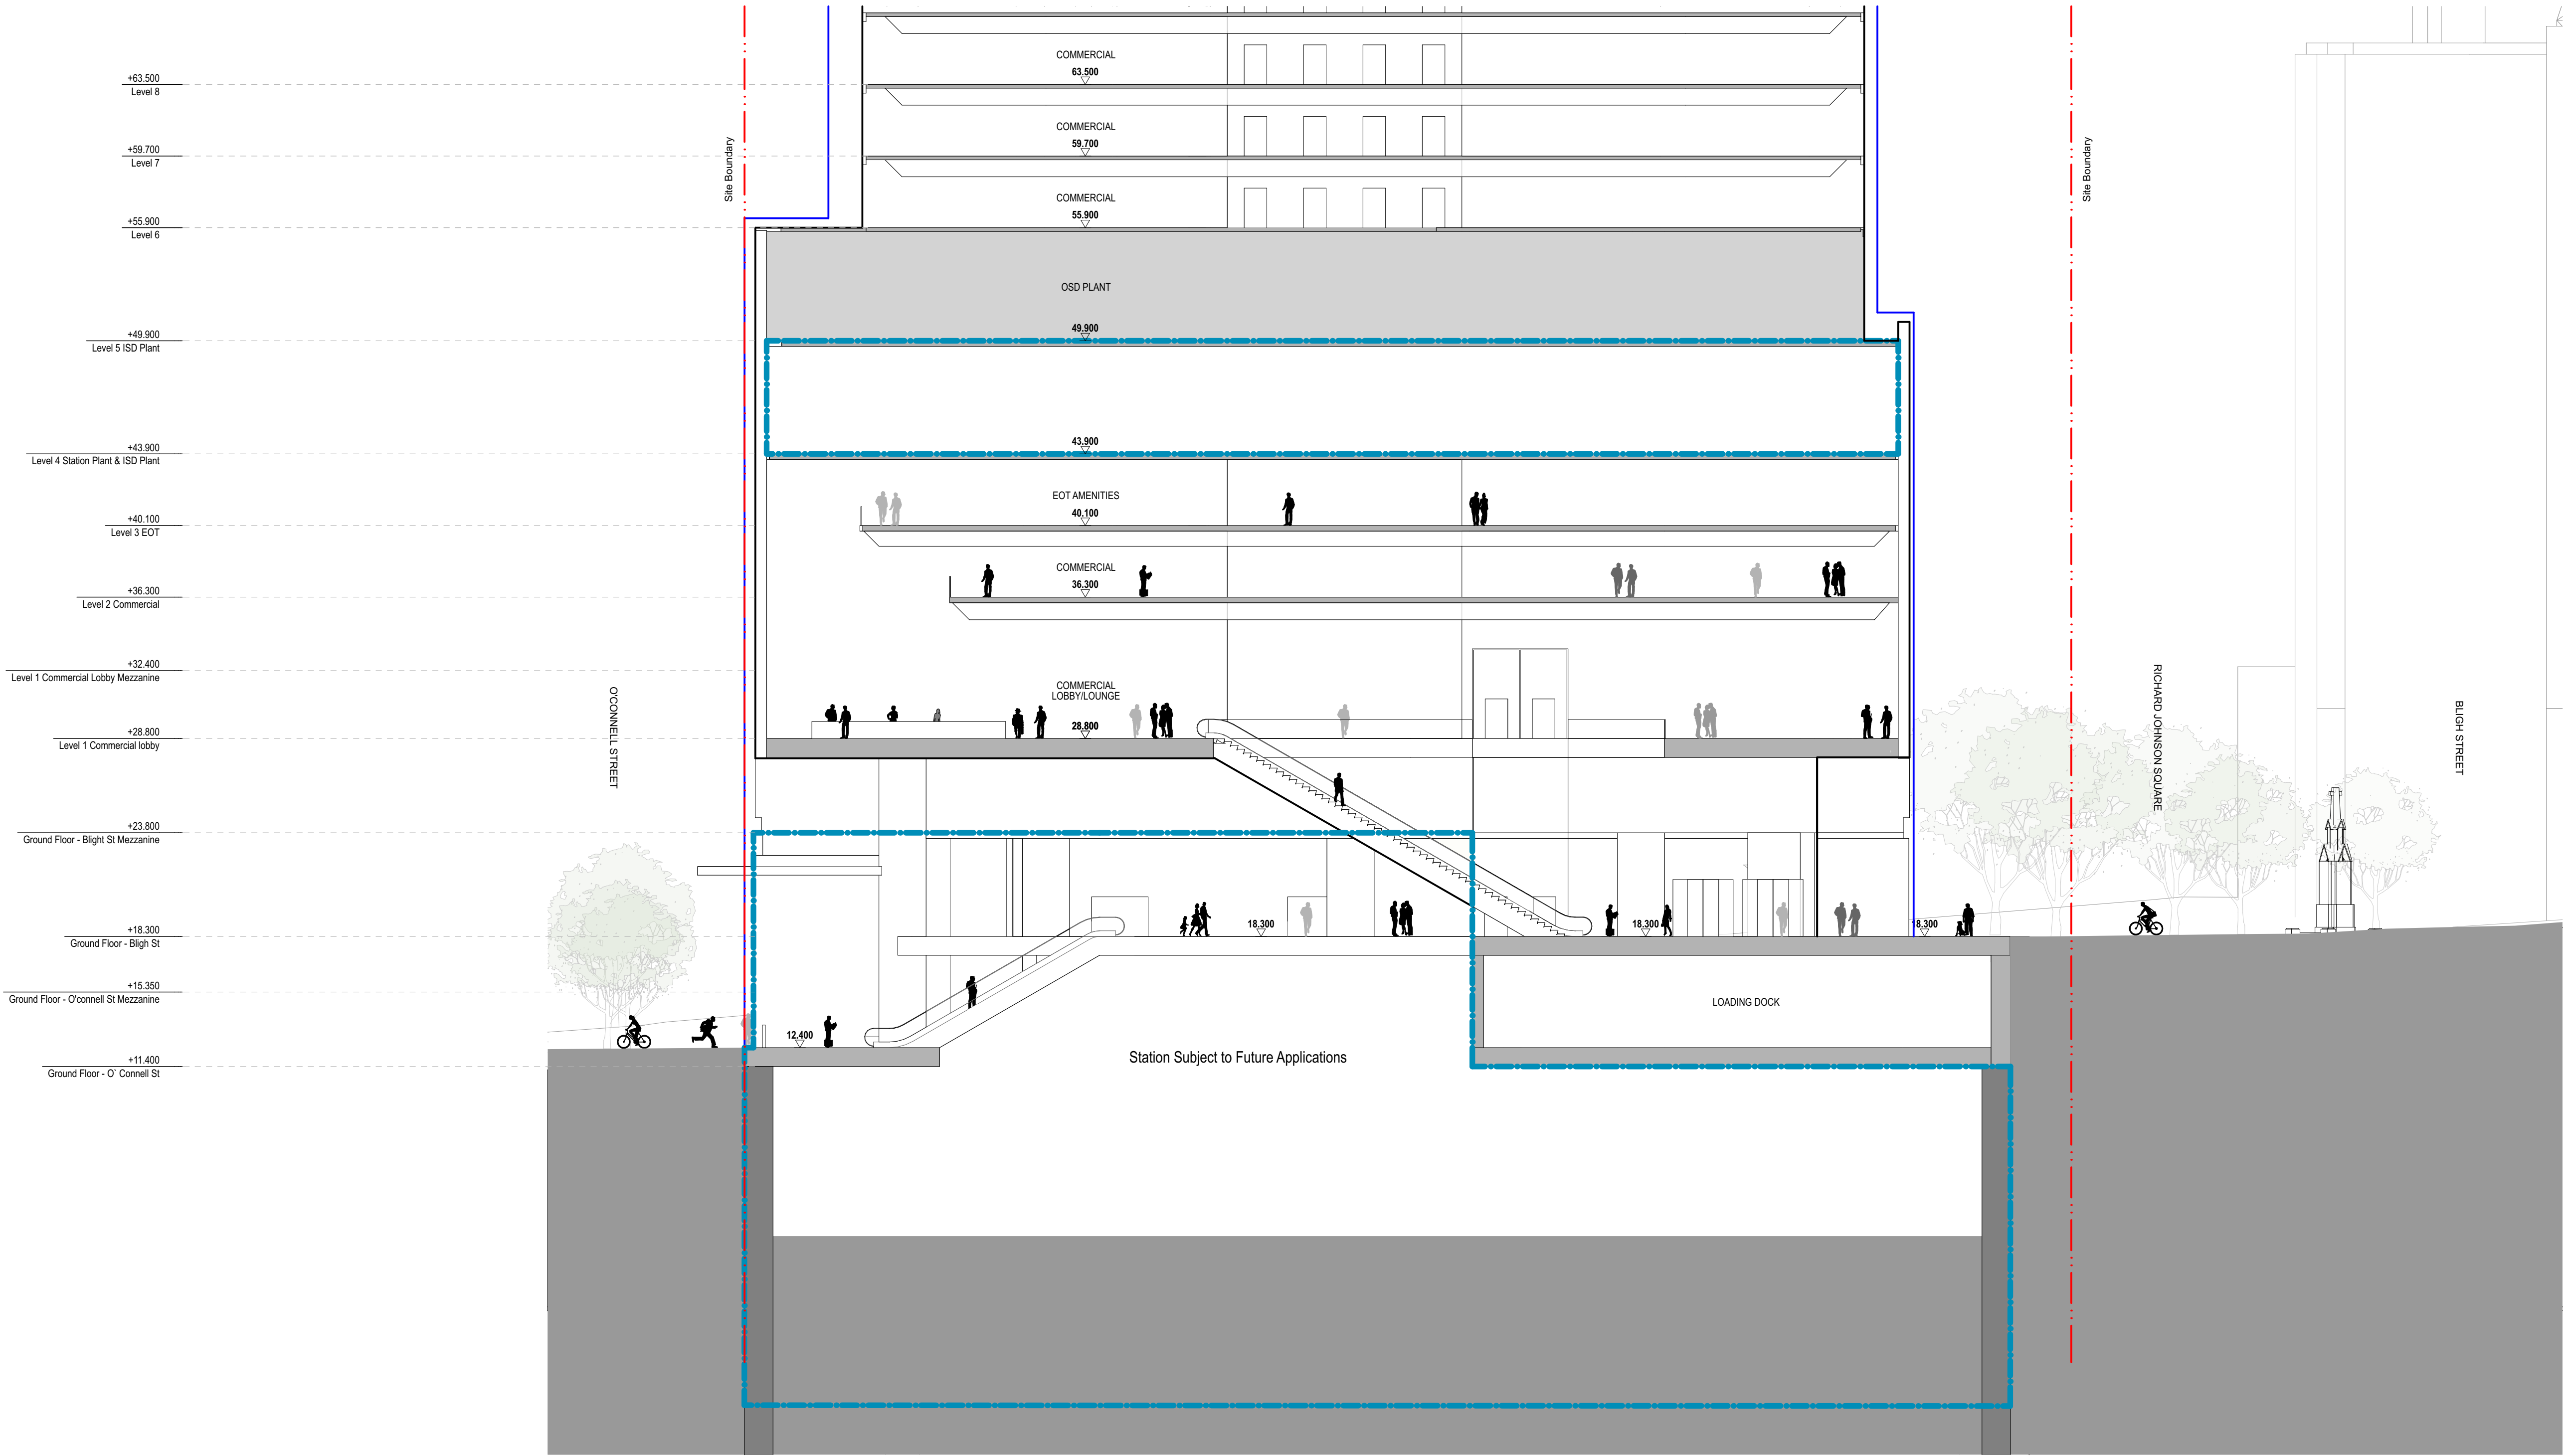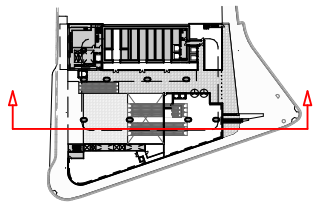

HC	For Approval	11/3/22	02
chk	by	name	date rev

Hunter Street Station - East
CBDN
SYDNEY NSW 2000

Section
East - West-East Podium Section - Commercial Lobby
Scale
1:200 @ A1

Project Code
MOSD
First Issued
21/12/21

Sheet No.
PP_E_4004
Rev
02