




MY CAR - EMERALD HILLS

EMERALD HILLS SHOPPING VILLAGE
Cnr Raby Rd & Emerald Hills Blvd, Leppington NSW 2179

20C16

DRAWING LIST			
Sheet No.	Sheet Name	Revision	Date
A00	COVER SHEET	D	04/05/2023
A01	SITE LAYOUT & AREA ANALYSIS	D	04/05/2023
A02	STORE LAYOUTS	D	04/05/2023
A03	ELEVATIONS	D	04/05/2023
A04	PERSPECTIVES	D	04/05/2023
A05	ACCESS ANALYSIS PLAN AND SIGNAGE SCHEME	D	04/05/2023

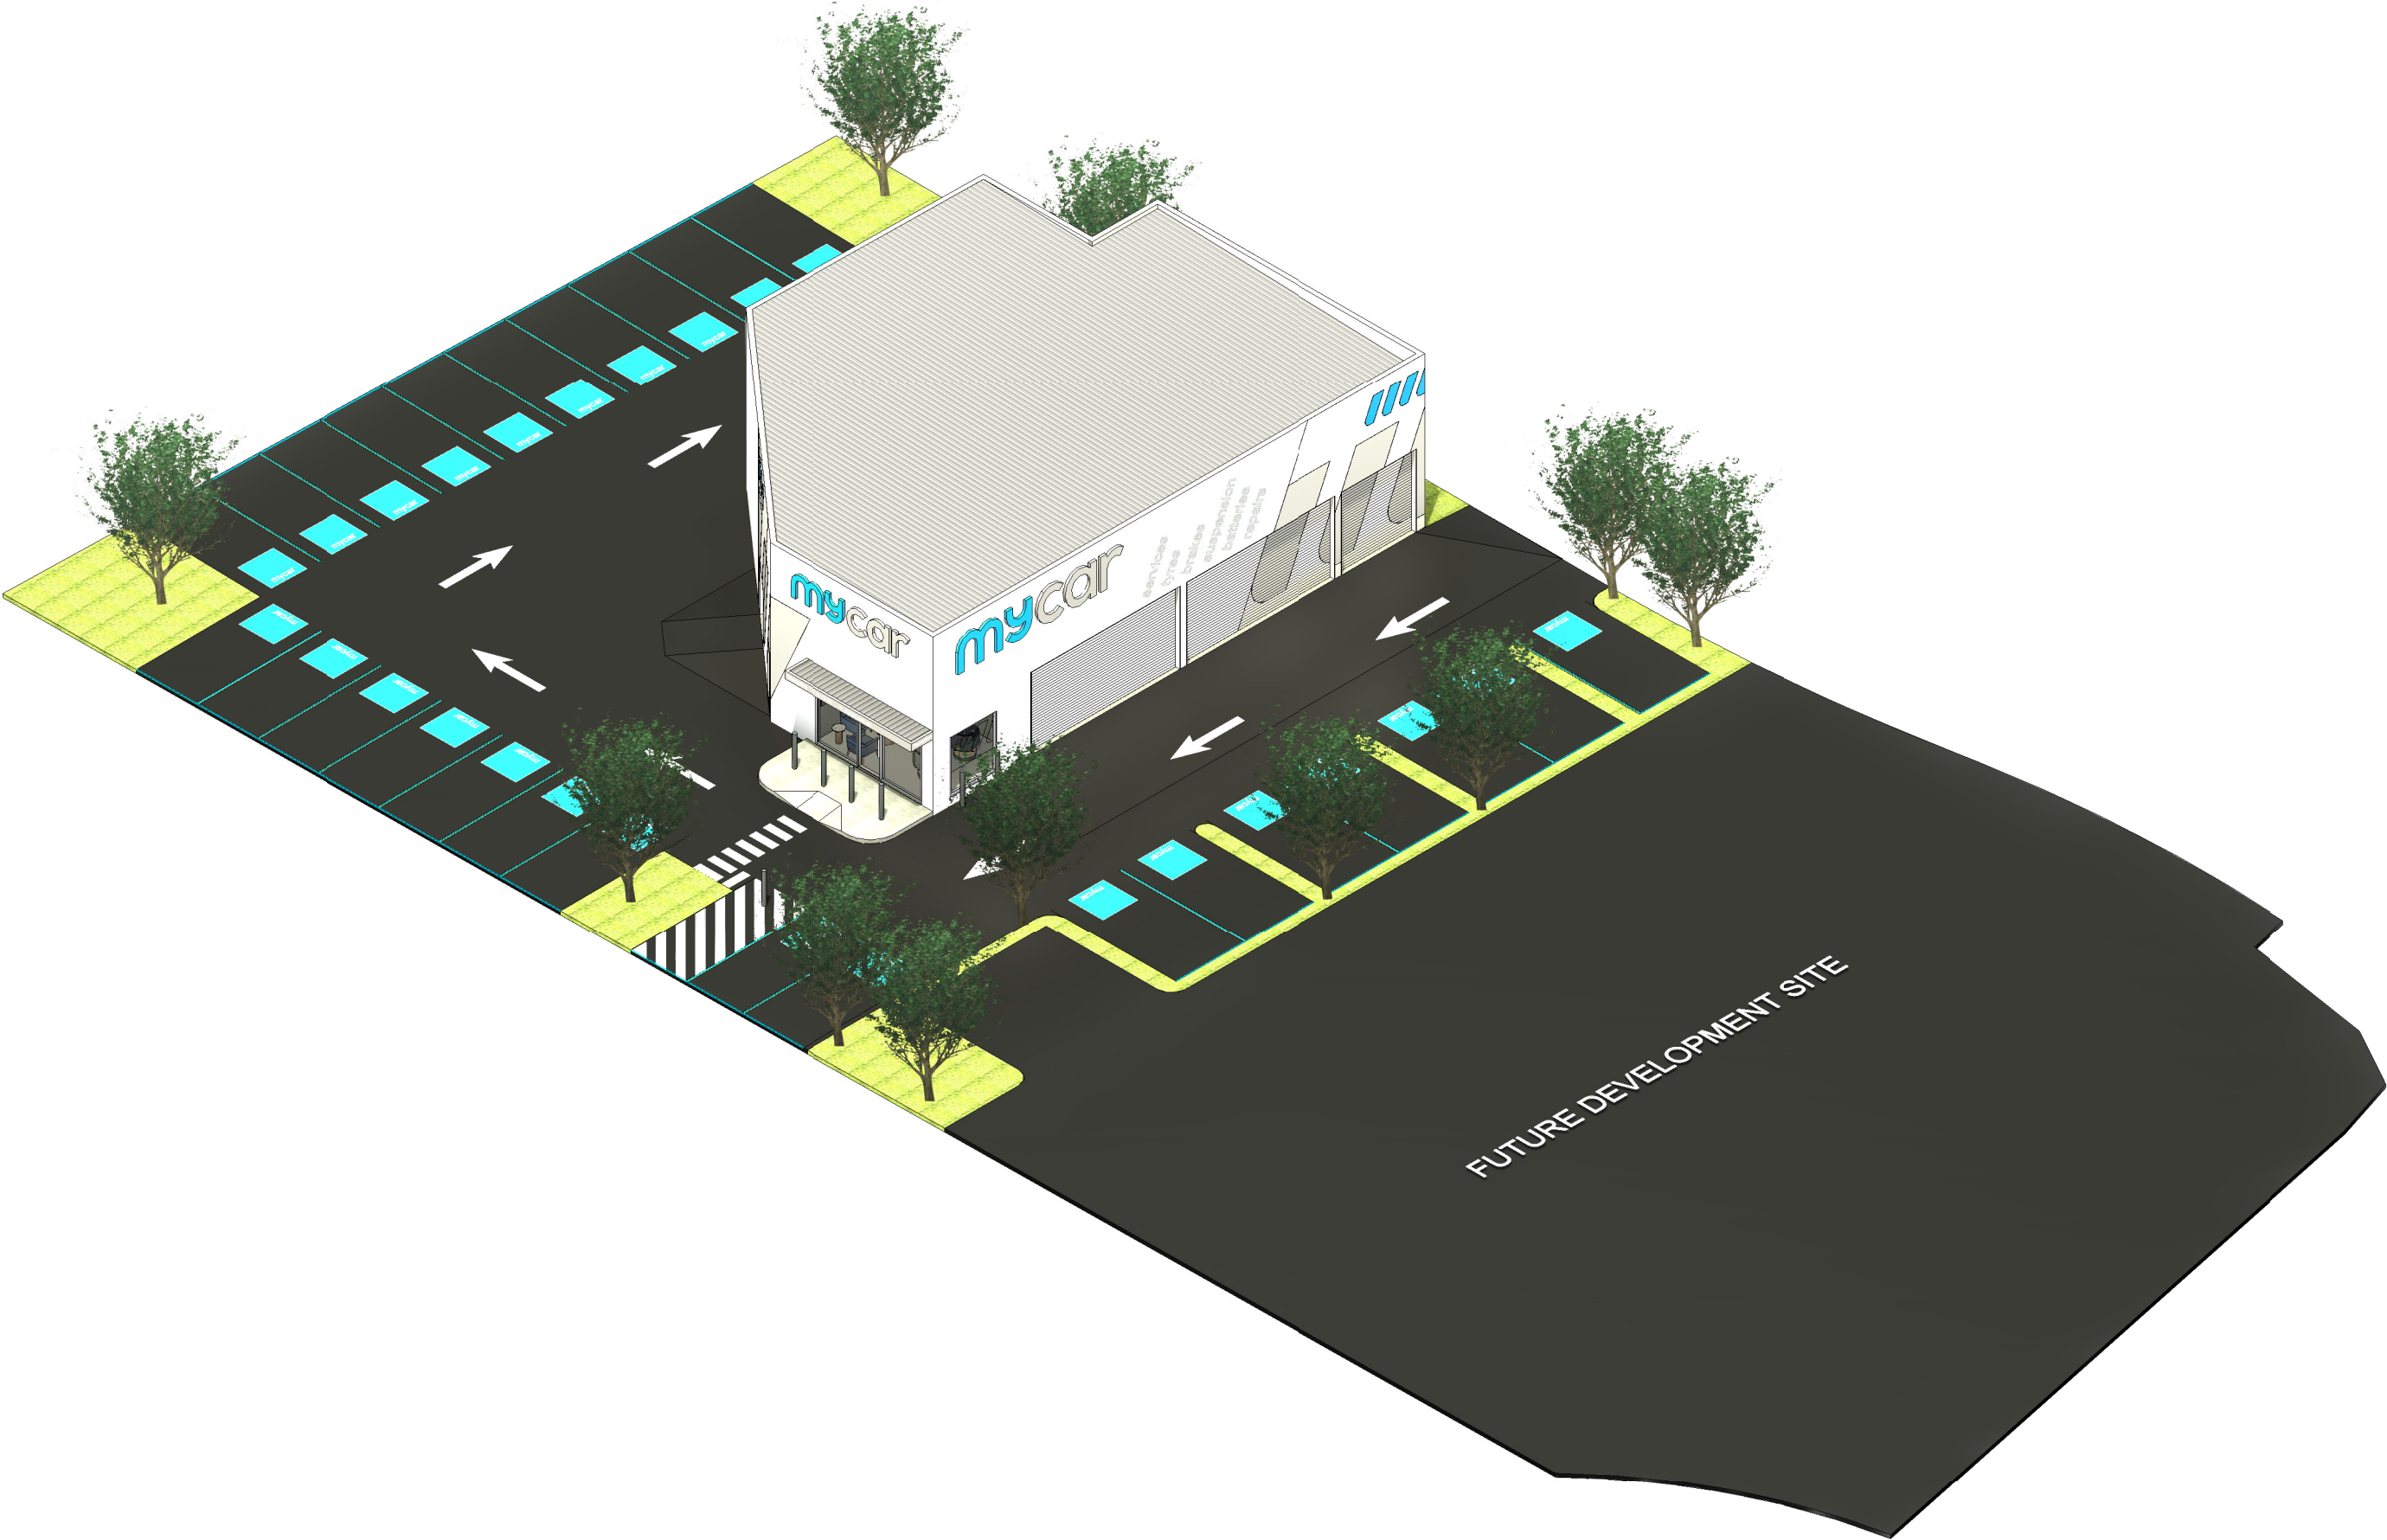

NO.	DESCRIPTION	DATE
D	Carwash removed, Pylon Removed, Address fixed.	04/ 05/ 2023
C	Revised "mycar" Carspaces as per traffic engineer's comments.	04/ 05/ 2023
B	Option 2, Access Aisle Flipped	11/10/ 2022
A	Option 1, Schematic Design.	29/ 09/ 2022

OPTION 2
Scale:
Date: 04/ 05/ 2023




40 Johnston Road, Bass Hill, NSW 2197
M: +61 404420876
E-mail: info@bellevuearchitects.com.au
Status: **CONCEPTUAL DESIGN**


SHEET NAME:
COVER SHEET

Drawing Number:	Drawing Revision:
A00	D


Figured dimensions to be taken in preference to scale. Verify all dimensions on site (vos). Copyright for the information contained herein remains the property of Bellevue Architects Pty Ltd.

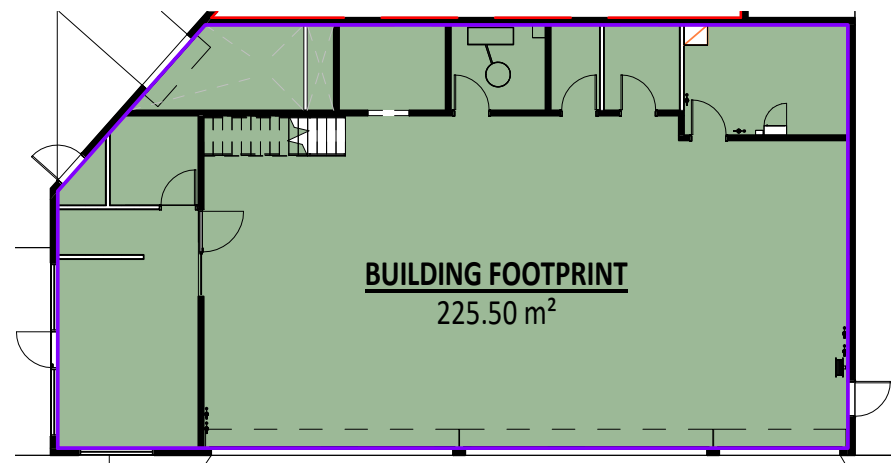

2 BUILDING FOOTPRINT
1 : 200

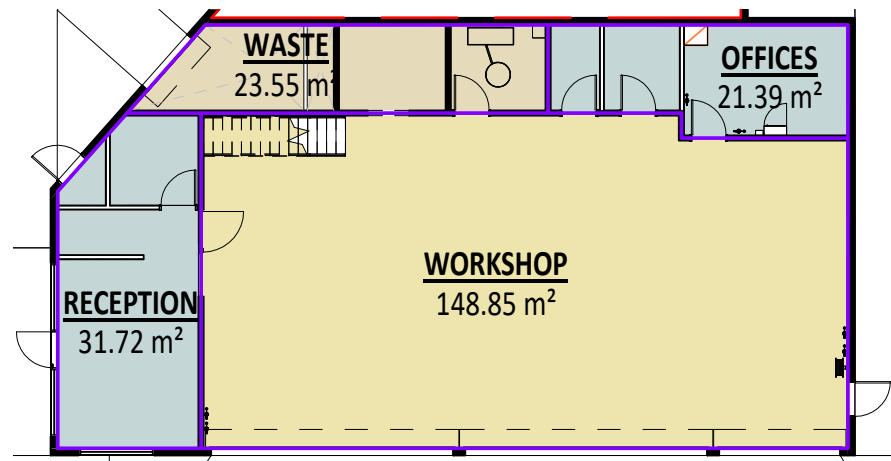

3 GROUND AREAS
1 : 200

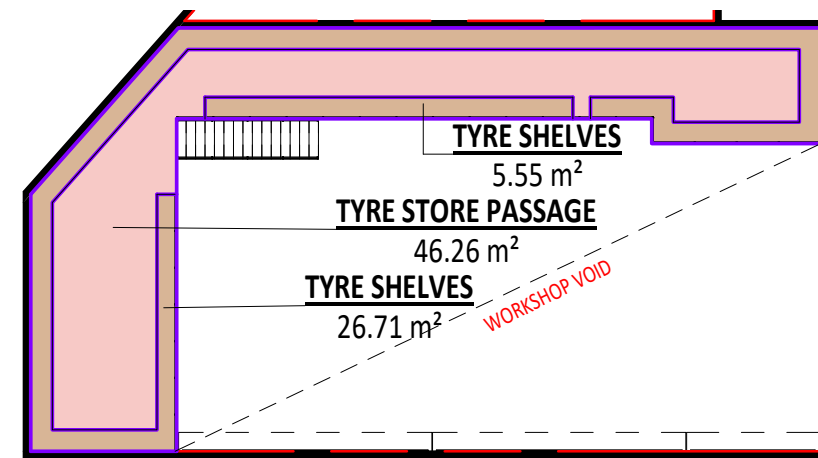

4 MEZZANINE AREAS
1 : 200

BUILDING FOOTPRINT
BUILDING FOOTPRINT

AREA LEGEND

- OFFICES
- RECEPTION
- TYRE SHELVES
- TYRE STORE PASSAGE
- WASTE
- WORKSHOP

CONCEPTUAL DESIGN

NO.	DESCRIPTION	DATE
D	Carwash removed, Pylon Removed, Address fixed.	04/05/2025
C	Revised "mycar" Carspaces as per traffic engineer's comments.	04/05/2025
B	Option 2, Access Aisle Flipped	11/10/2022
A	Option 1, Schematic Design	29/09/2022


mycar

MY CAR - EMERALD HILLS
EMERALD HILLS SHOPPING VILLAGE
Cnr Raby Rd & Emerald Hills Blvd, Leppington NSW 2179

OPTION 2
Scale: As indicated
Date: 04/05/2025
20C16

Bellvue
ARCHITECTS PTY LTD

40 Johnston Road, Bass Hill, NSW 2197
M: +61 404420876
E-mail: info@bellvuearchitects.com.au
Status: **CONCEPTUAL DESIGN**


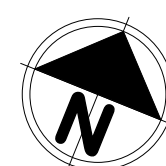


SHEET NAME:
SITE LAYOUT & AREA ANALYSIS

Drawing Number: **A01**
Drawing Revision: **D**

Figured dimensions to be taken in preference to scale. Verify all dimensions on site (vos). Copyright for the information contained herein remains the property of Bellvue Architects Pty Ltd.

Plot Date 4/05/2023 8:31:58 PM

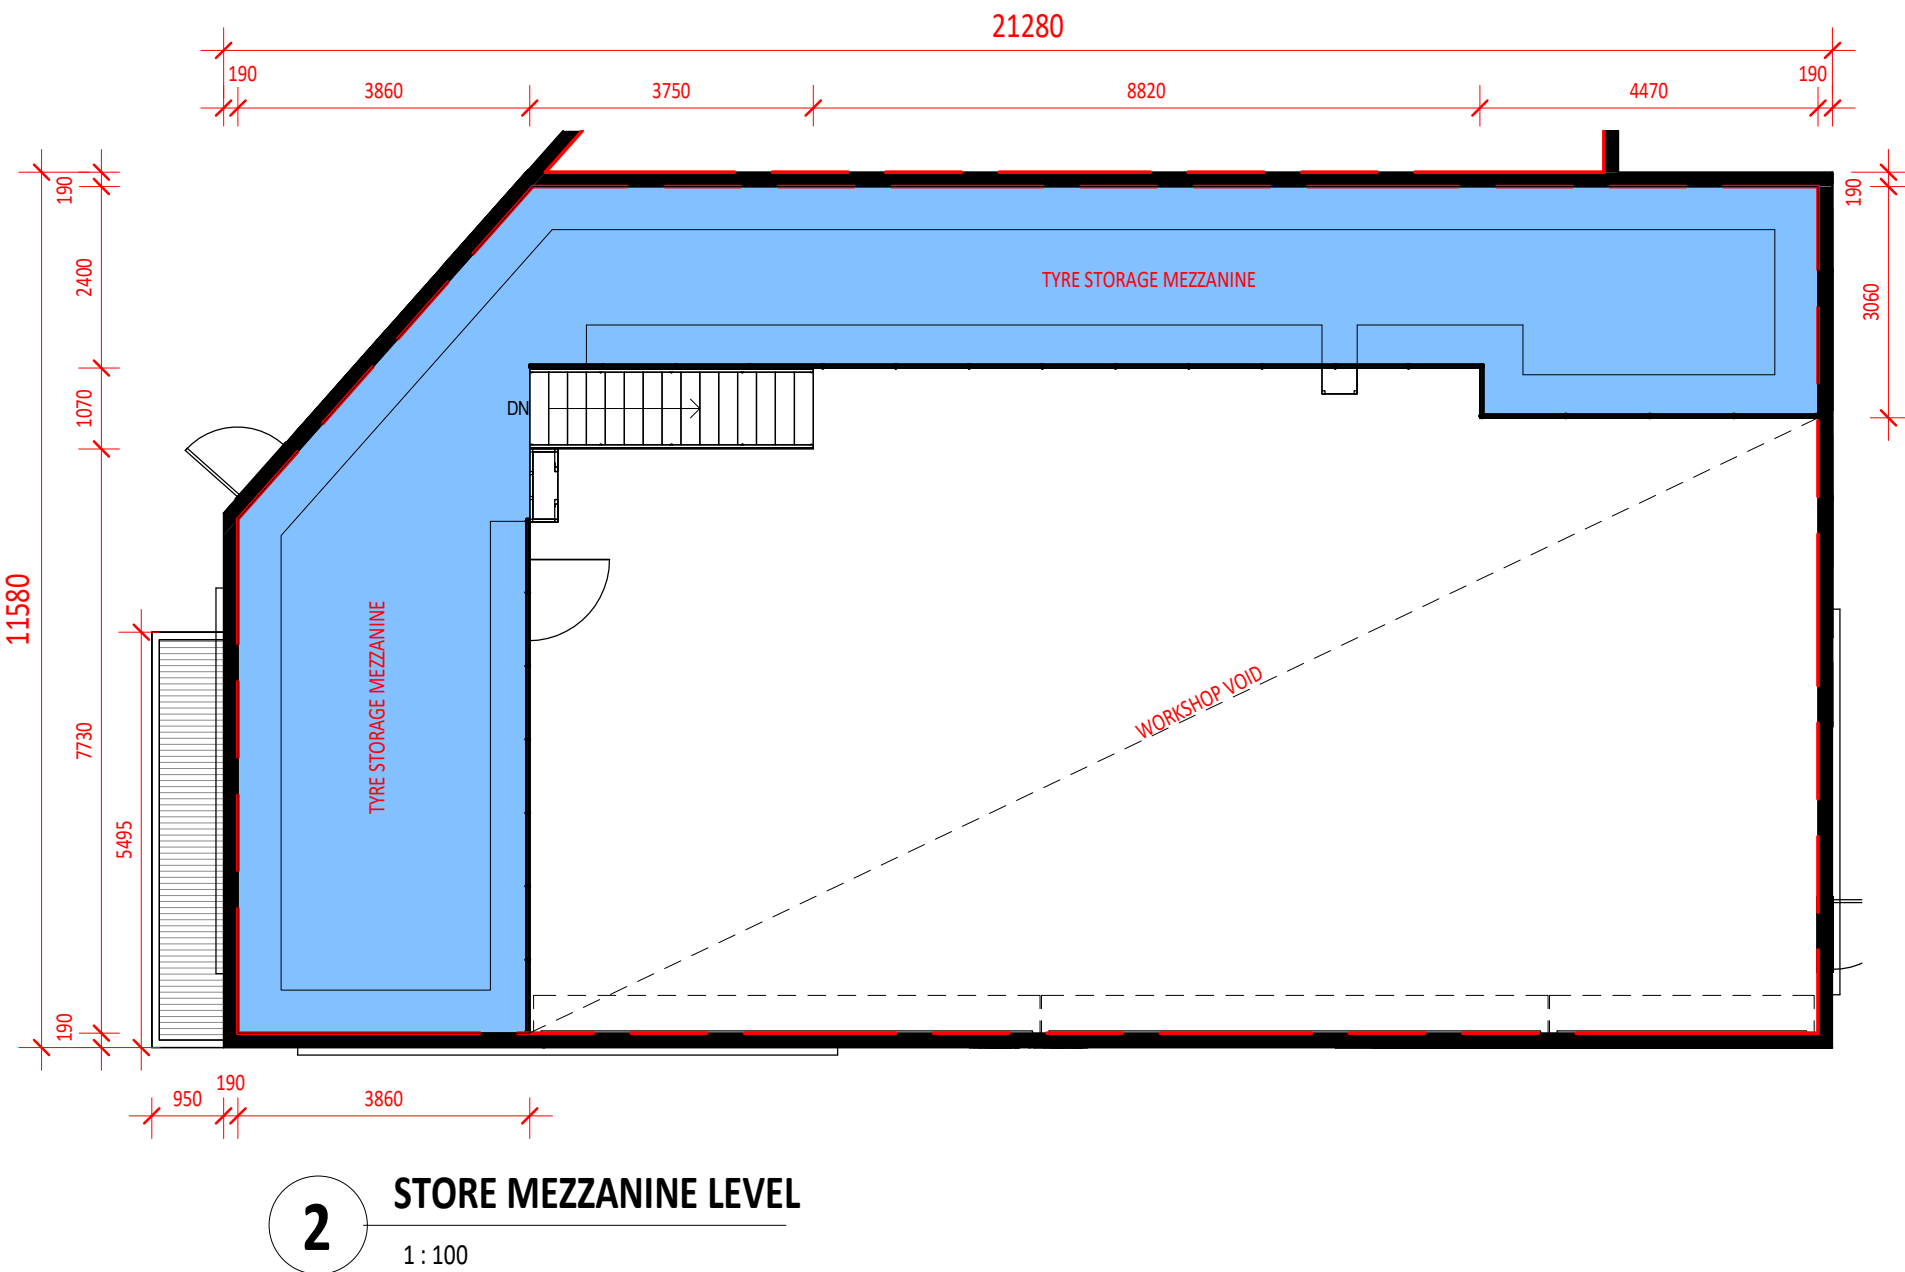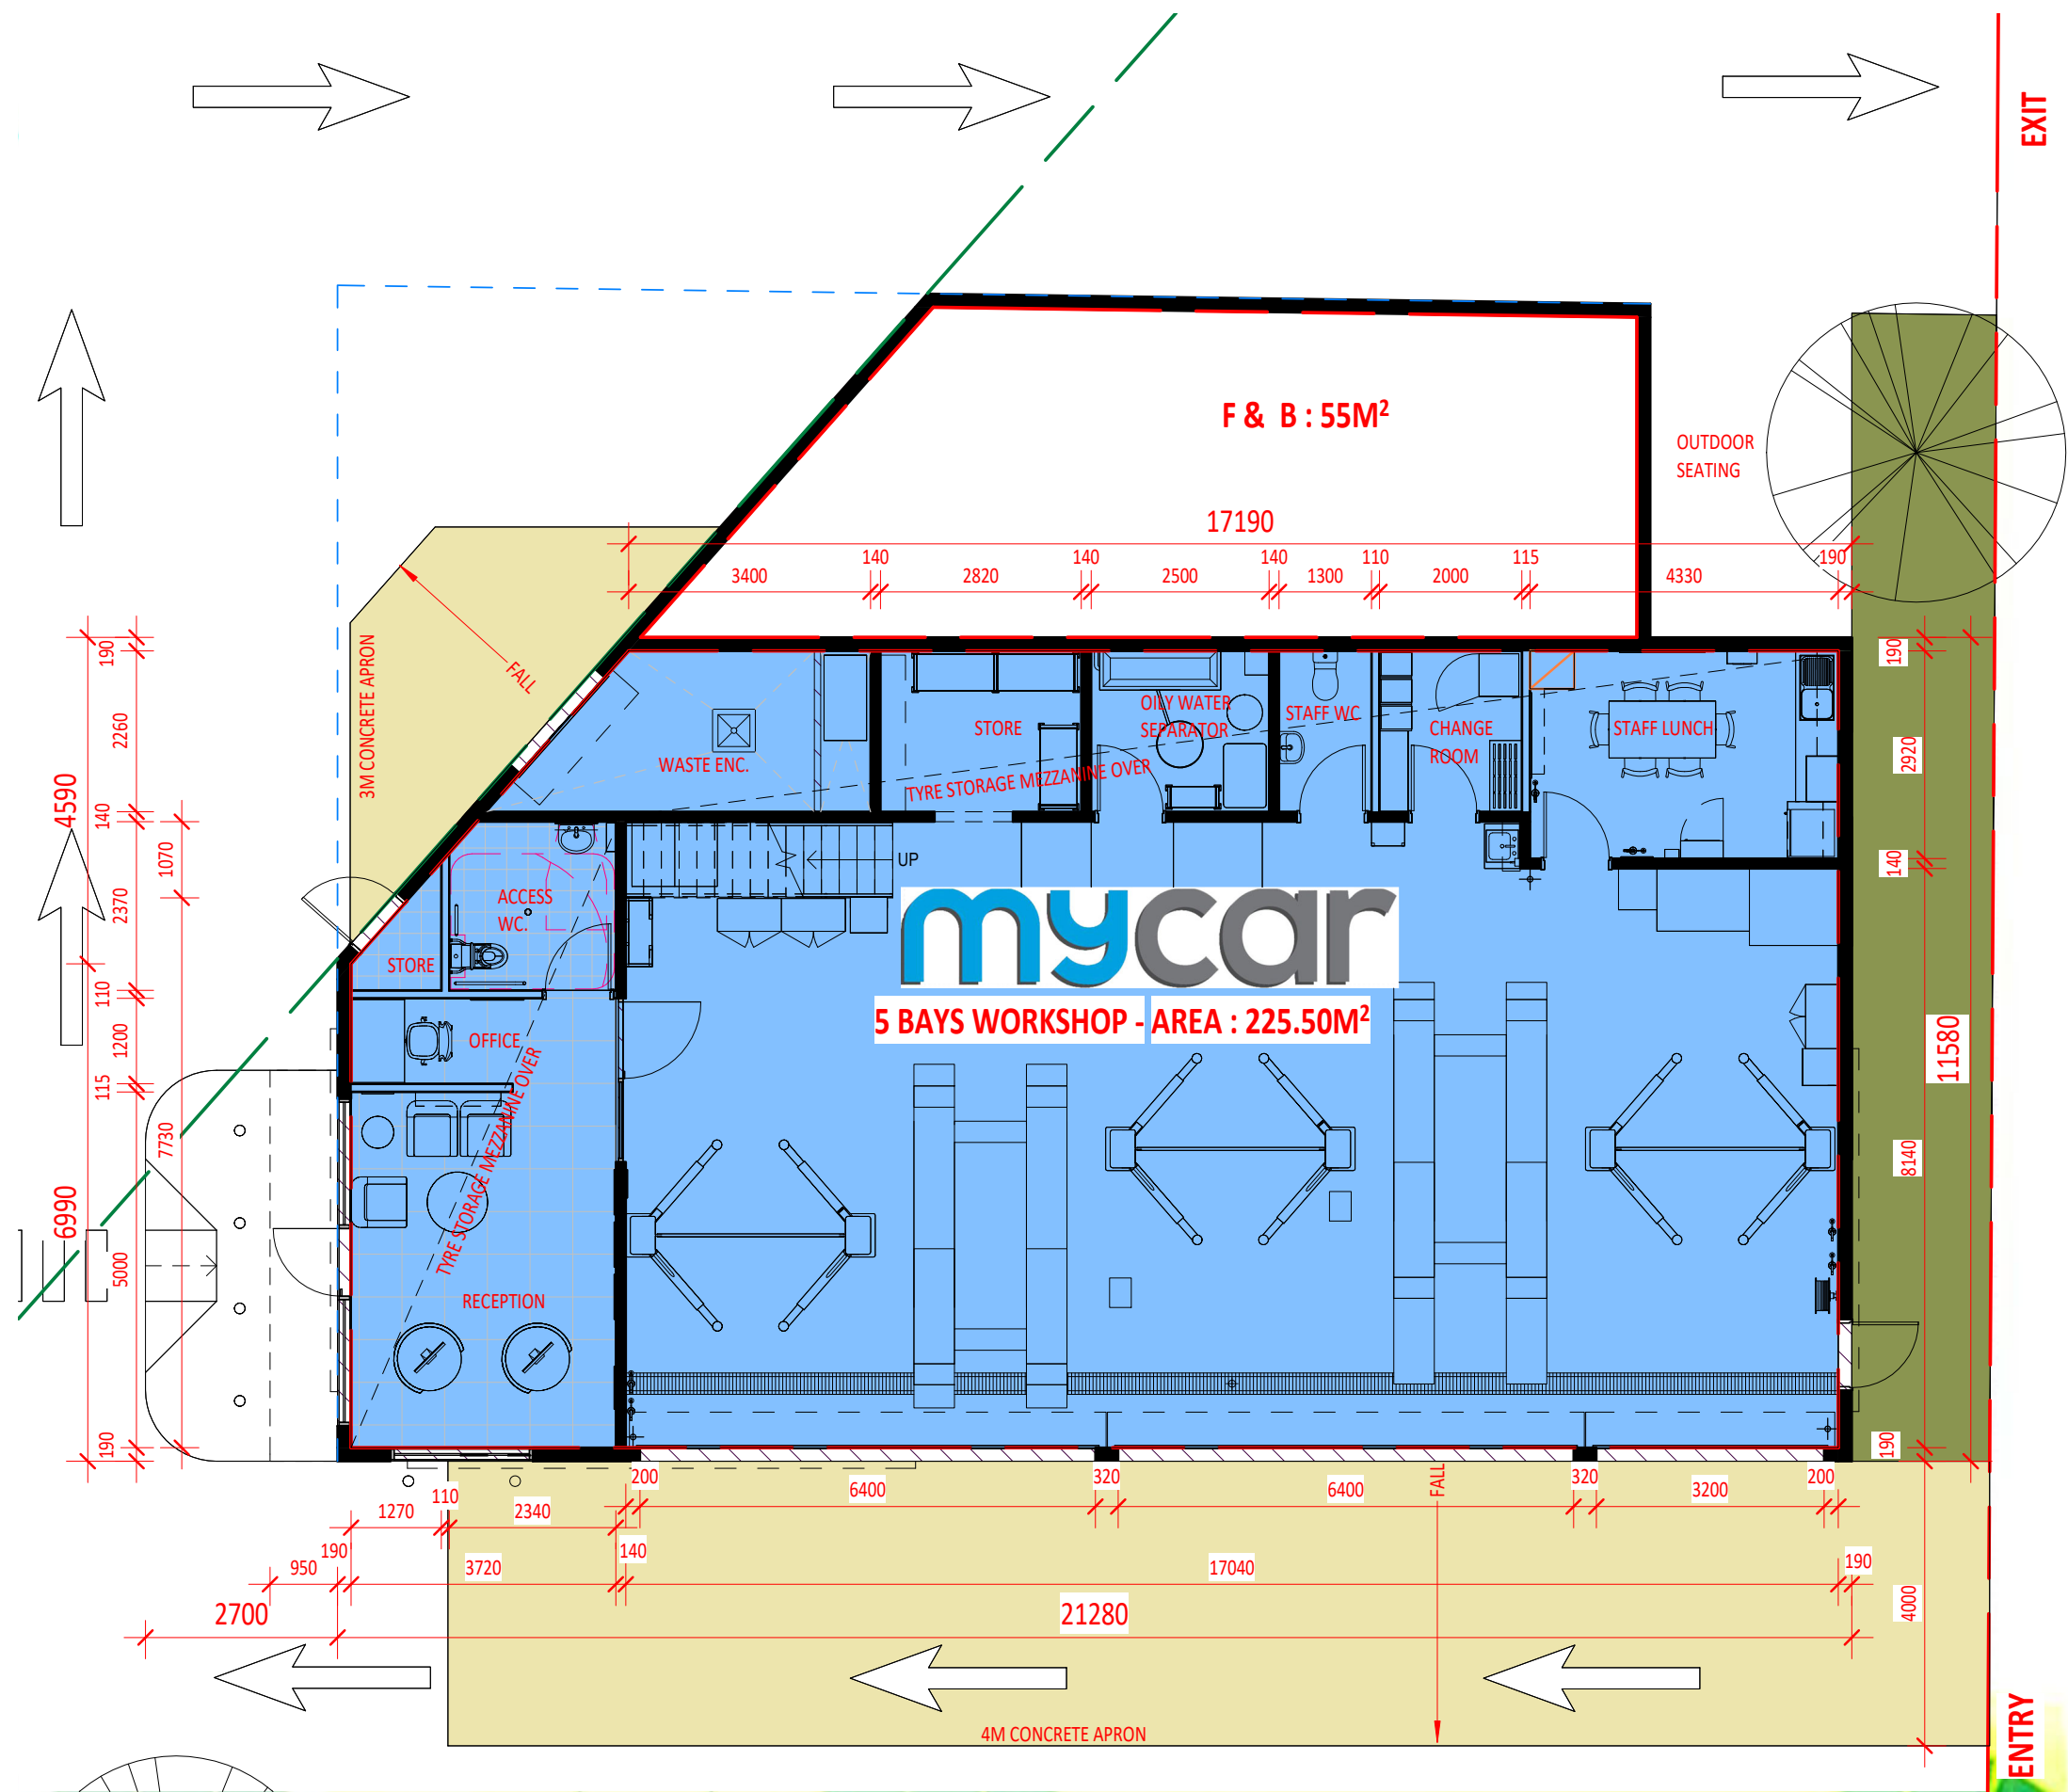

NO.	DESCRIPTION	DATE
D	Carwash removed, Pylon Removed, Address fixed.	04/ 05/ 2025
C	Revised "mycar" Carspaces as per traffic engineer's comments.	04/ 05/ 2025
B	Option 2, Access Able Flipped	11/ 10/ 2022
A	Option 1, Schematic Design.	29/ 09/ 2022


mycar

MY CAR - EMERALD HILLS
EMERALD HILLS SHOPPING VILLAGE
Cnr Raby Rd & Emerald Hills Blvd, Leppington NSW 2179

OPTION 2
Scale: 1 : 100
Date: 04/ 05/ 2025
20C16

Bellerue
ARCHITECTS PTY LTD

40 Johnston Road, Bass Hill, NSW 2197
M: +61 404420876
E-mail: info@belleuearchitects.com.au
Status: CONCEPTUAL DESIGN

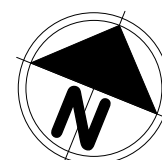


SHEET NAME:
STORE LAYOUTS

Drawing Number: A02
Drawing Revision: D


Figured dimensions to be taken in preference to scale. Verify all dimensions on site (vos). Copyright for the information contained herein remains the property of Bellevue Architects Pty Ltd.

Plot Date 4/05/2023 8:32:01 PM


CONCEPTUAL DESIGN

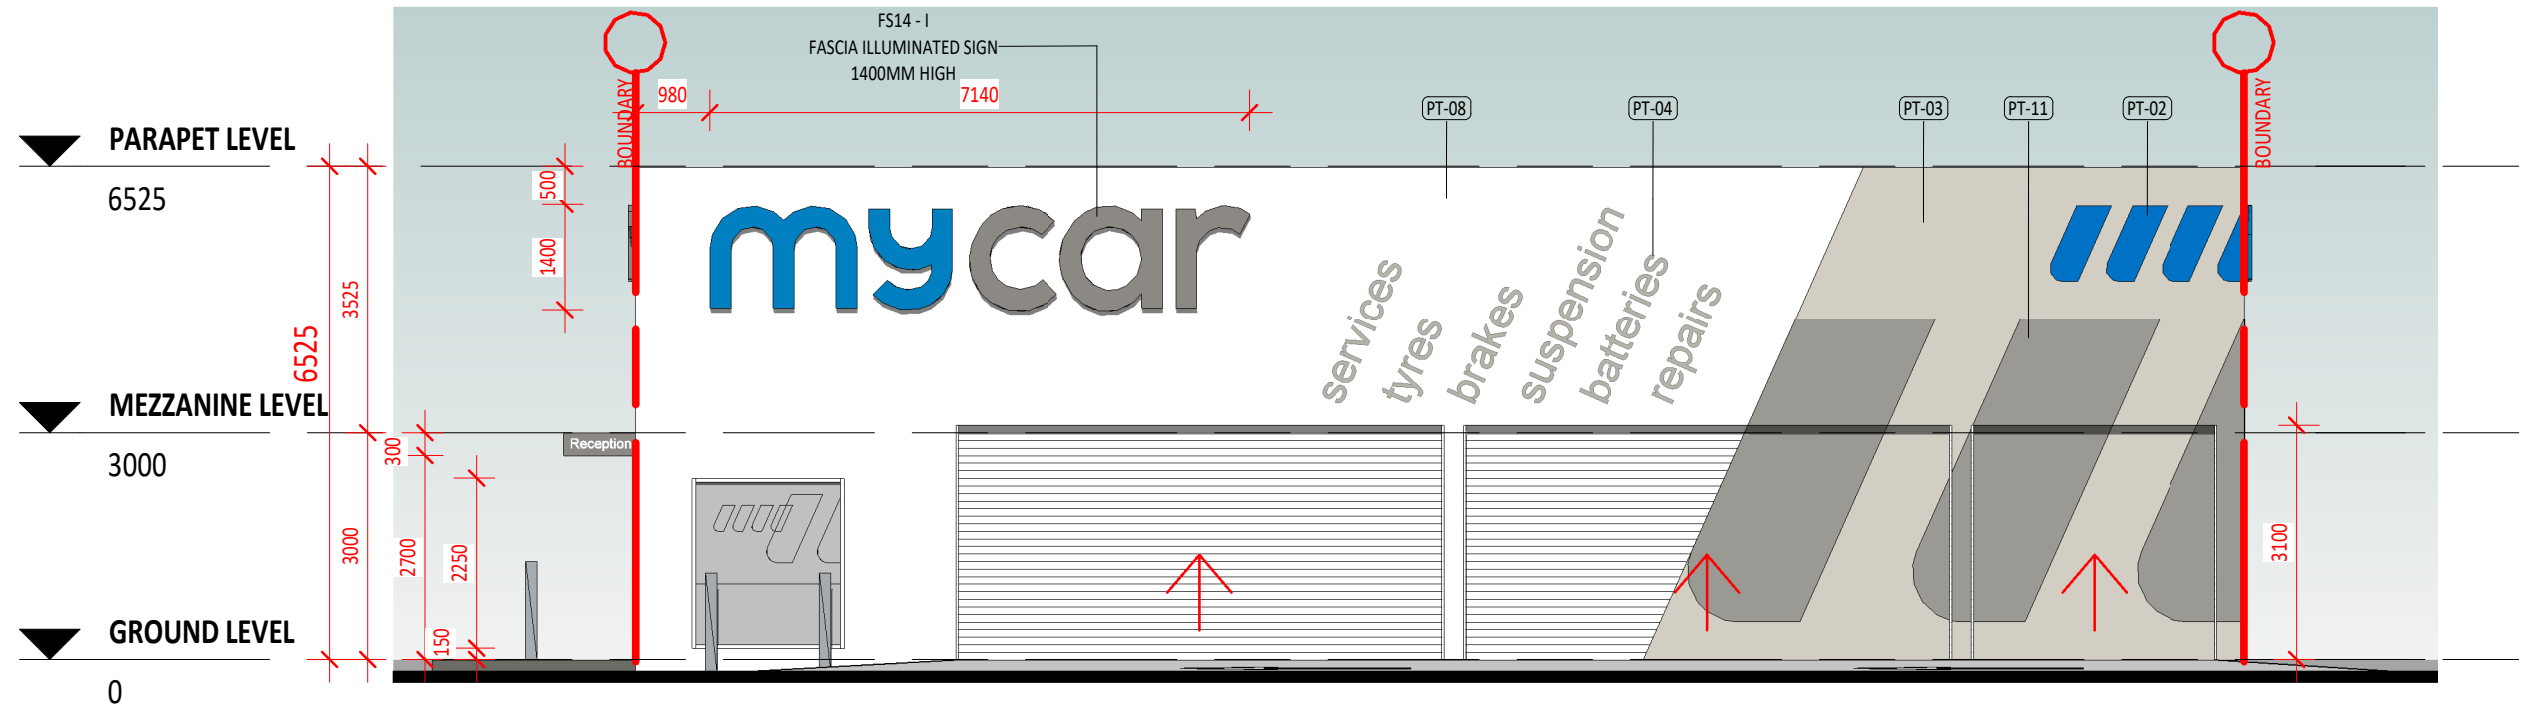


1 FRONT ELEVATION
1 : 100

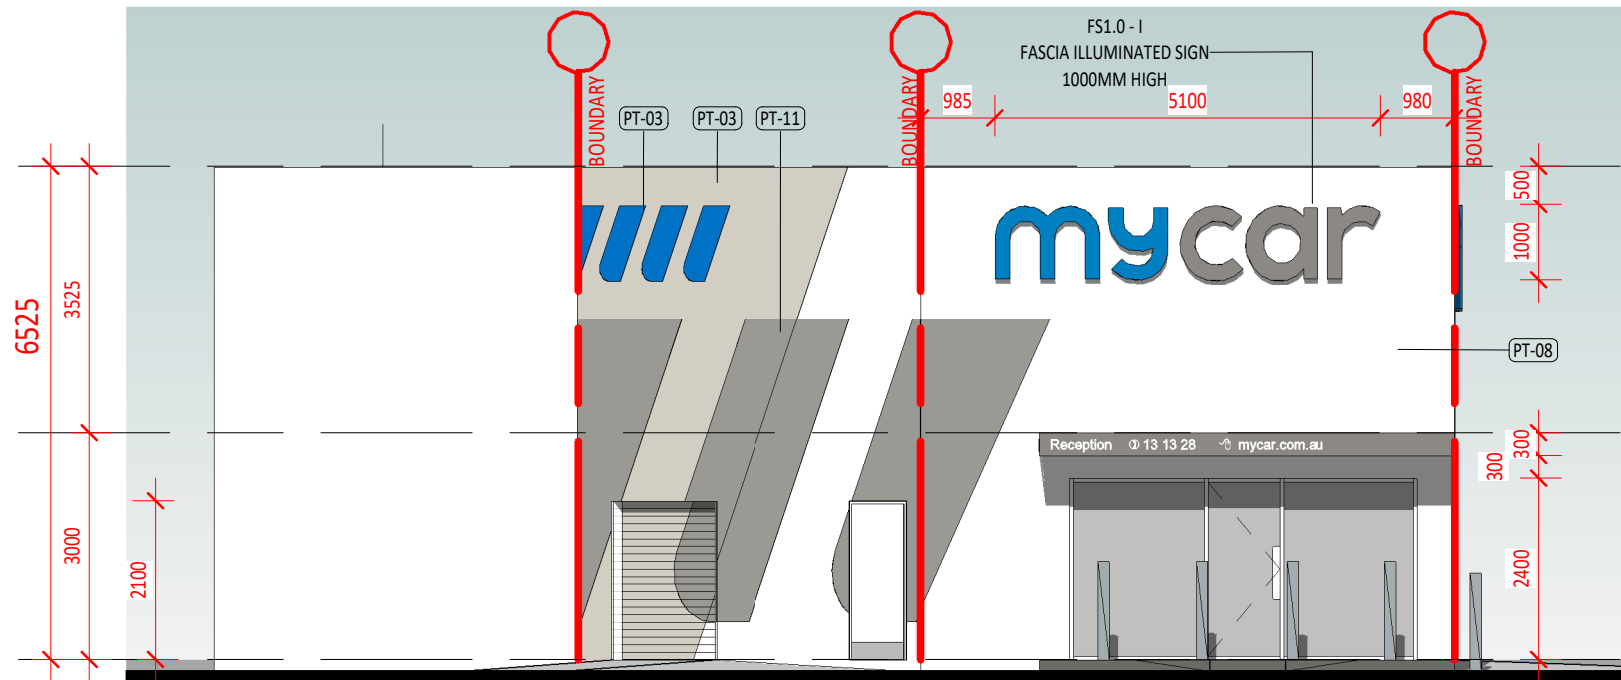

2 RECEPTION ELEVATION
1 : 100

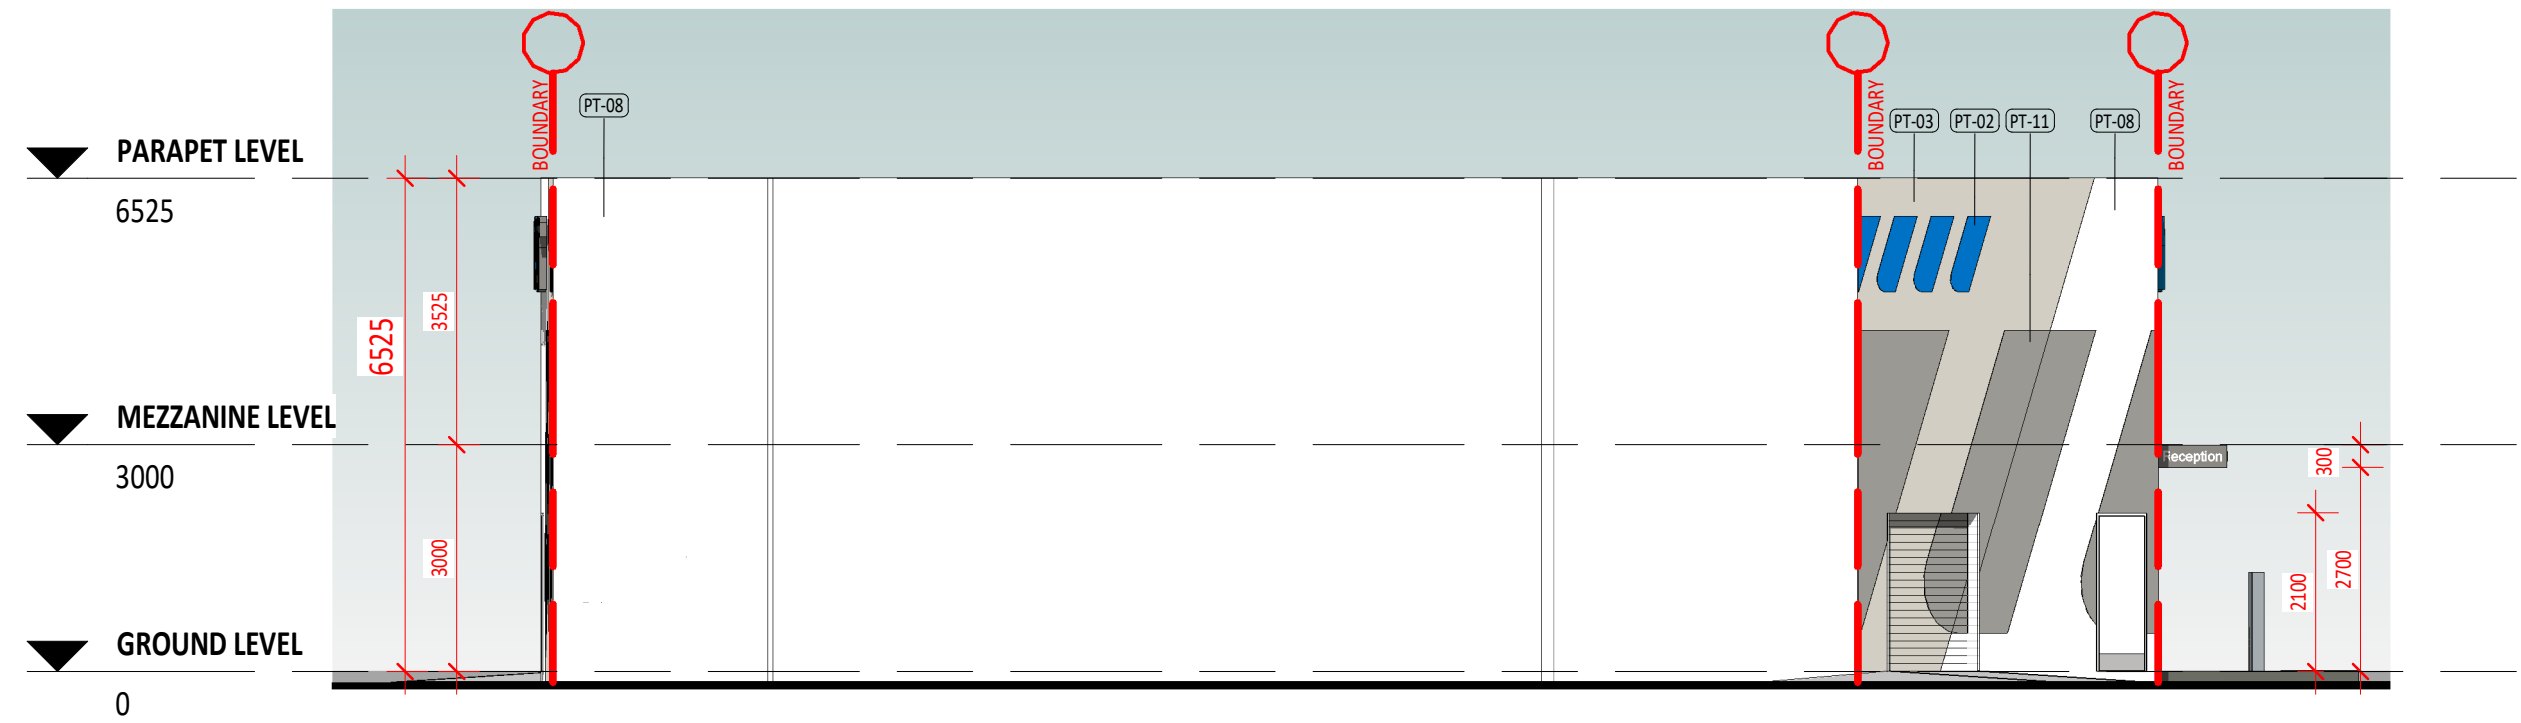

3 REAR ELEVATION
1 : 100

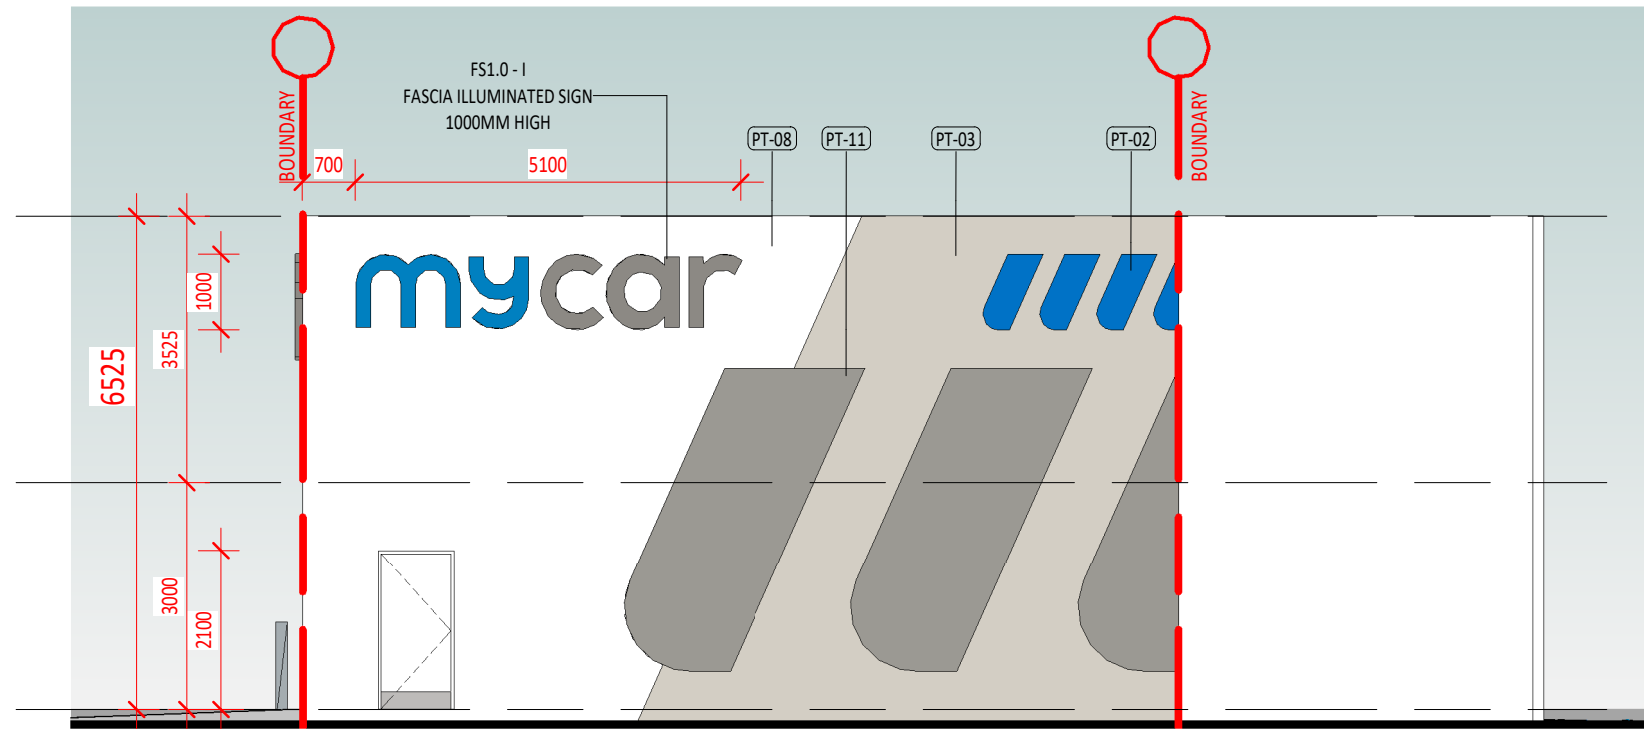

4 WORKSHOP SIDE ELEVATION
1 : 100

FINISHES SCHEDULE

COLOUR	CODE	DESCRIPTION	COLOUR CODE	PAINT
	PT-01	KTAS LIGHT BLUE	PMS 639	TAUBMANS KTAS LIGHT BLUE
	PT-02	KMART BLUE	PMS 300	TAUBMANS KMART BLUE
	PT-03	KTAS LIGHT GREY	PMS Cool Grey 3	TAUBMANS KTAS LIGHT GREY
	PT-04	KTAS MID GREY	PMS Cool Grey 6	TAUBMANS KTAS MID GREY
	PT-05	KTAS DARKEST GREY	PMS Cool Grey 9	TAUBMANS KTAS DARKEST GREY
	PT-06	KTAS DARK BLUE	PMS 301	TAUBMANS KTAS DARK BLUE
	PT-07	WORKSHOP WALLS	N/A	TAUBMANS KTAS WORKSHOP WALLS Pure Performance Semi Gloss Acrylic with Microban *
	PT-08	KTAS EXTERIOR WHITE	PMS 9043	TAUBMANS KTAS EXTERIOR WHITE Endure Exterior Low Sheen Acrylic
	PT-09	KTAS INTERIOR WHITE WALLS	N/A	TAUBMANS KTAS INTERIOR WHITE Pure Performance Semi Gloss Acrylic with Microban *
	PT-10	KTAS INTERIOR WHITE CEILING	N/A	TAUBMANS KTAS INTERIOR WHITE Pure Performance Semi Gloss Acrylic with Microban *
	PT-11	KTAS DARK GREY	PMS Cool Grey 8	TAUBMANS KTAS DARK GREY

NO.	DESCRIPTION	DATE
D	Carwash removed, Pylon Removed, Address fixed.	04/ 05/ 2025
C	Revised "mycar" Carspaces as per traffic engineer's comments.	04/ 05/ 2025
B	Option 2, Access Aisle Flipped	11/ 10/ 2022
A	Option 1, Schematic Design.	29/ 09/ 2022



MY CAR - EMERALD HILLS
EMERALD HILLS SHOPPING VILLAGE
Cnr Raby Rd & Emerald Hills Blvd, Leppington NSW 2179

OPTION 2

Scale: 1 : 100

Date: 04/ 05/ 2025
20C16



40 Johnston Road, Bass Hill, NSW 2197
M: +61 404420876
E-mail: info@bellevuearchitects.com.au

Status: **CONCEPTUAL DESIGN**

SHEET NAME:

ELEVATIONS

Drawing

Number:

A03

Drawing

Revision:

D

Figured dimensions to be taken in preference to scale. Verify all dimensions on site (vos). Copyright for the information contained herein remains the property of Bellevue Architects Pty Ltd.

Plot Date 4/05/2023 8:32:05 PM


CONCEPTUAL DESIGN




1 PERSPECTIVE 1



2 PERSPECTIVE 2

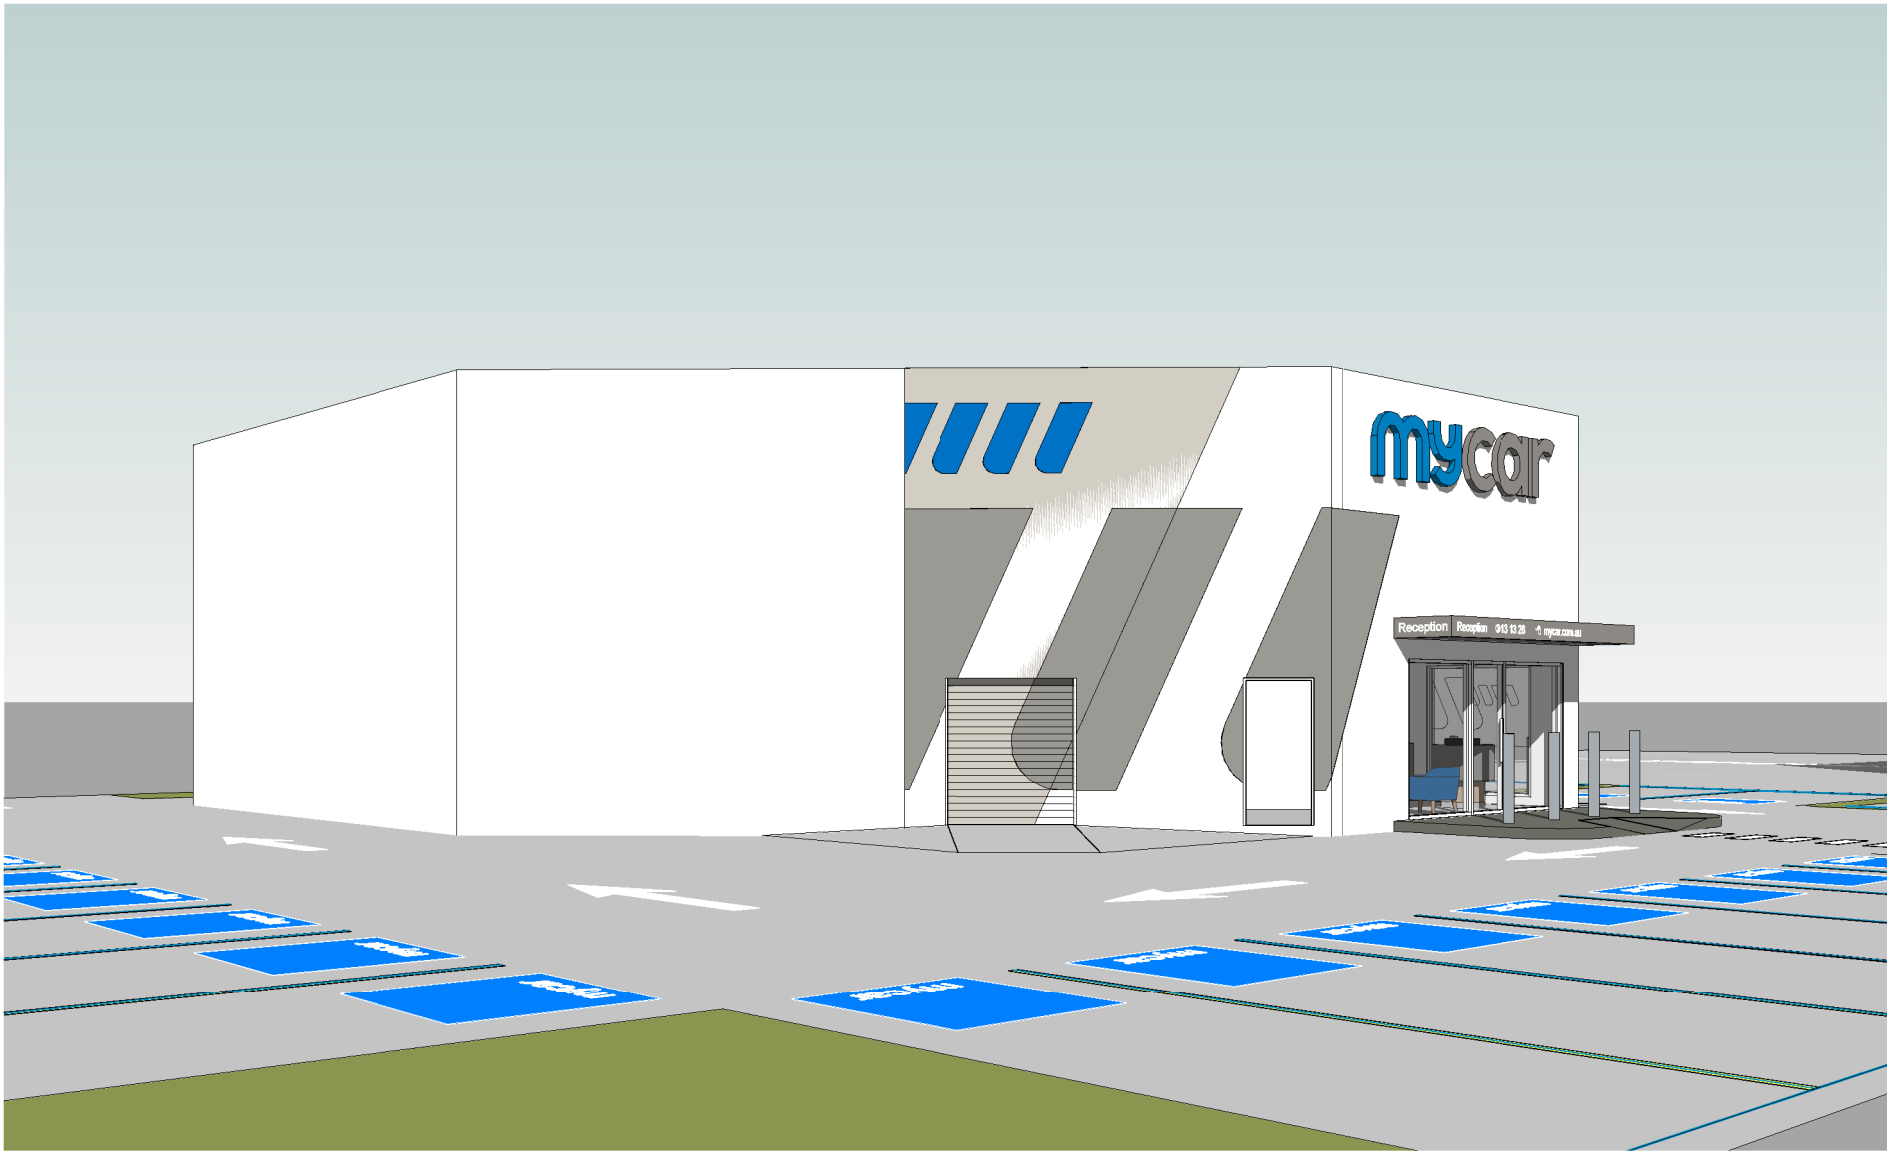

3 PERSPECTIVE 3

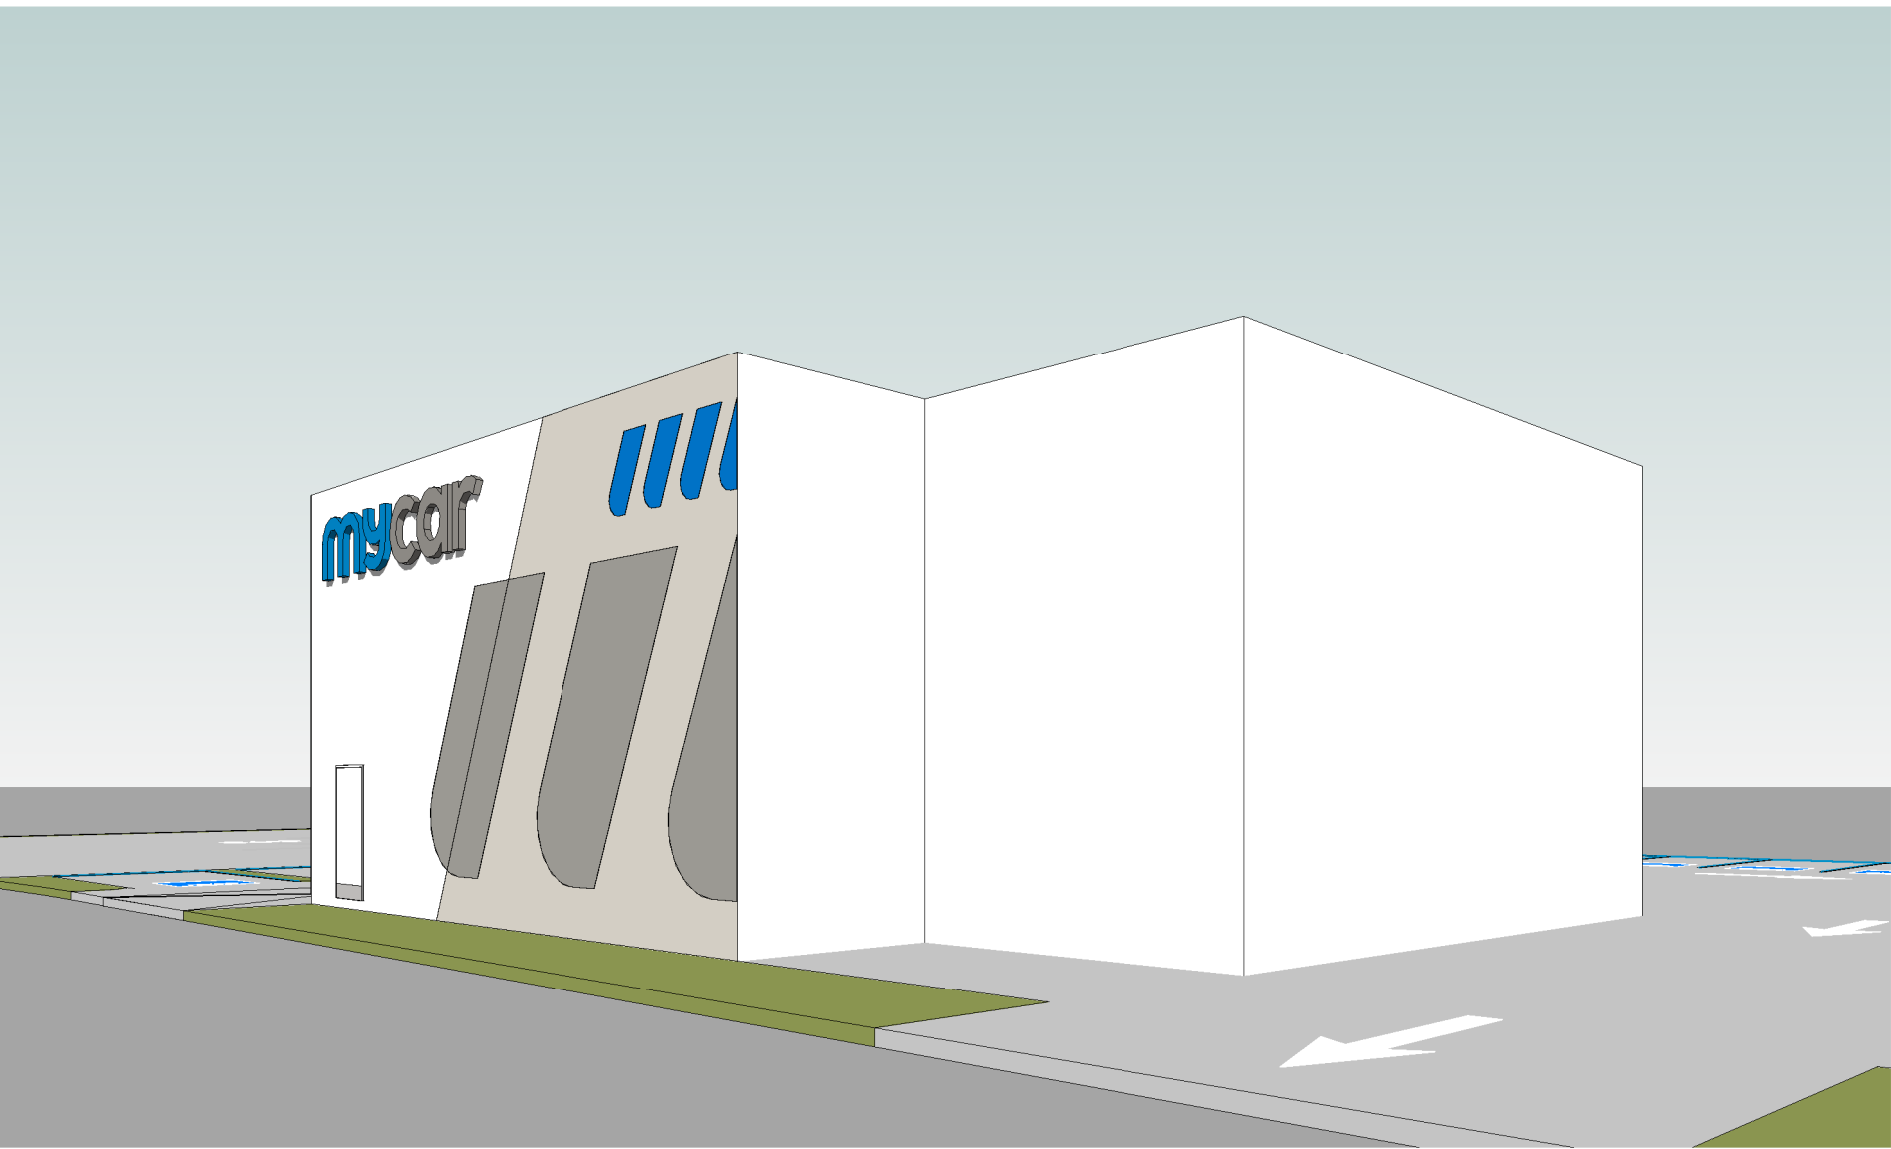

4 PERSPECTIVE 4

NO.	DESCRIPTION	DATE
D	Carwash removed, Pylon Removed, Address fixed.	04/ 05/ 2025
C	Revised "mycar" Carspaces as per traffic engineer's comments.	04/ 05/ 2025
B	Option 2, Access Aisle Flipped	11/ 10/ 2022
A	Option 1, Schematic Design.	29/ 09/ 2022



MY CAR - EMERALD HILLS
EMERALD HILLS SHOPPING VILLAGE
Cnr Raby Rd & Emerald Hills Blvd, Leppington NSW 2179

OPTION 2
Scale:
Date: 04/ 05/ 2025
20C16



40 Johnston Road, Bass Hill, NSW 2197
M: +61 404420876
E-mail: info@belleveuearchitects.com.au
Status: **CONCEPTUAL DESIGN**

SHEET NAME:
PERSPECTIVES

Drawing Number:	Drawing Revision:
A04	D


Figured dimensions to be taken in preference to scale. Verify all dimensions on site (vos). Copyright for the information contained herein remains the property of Bellevue Architects Pty Ltd.

ACCESS ANALYSIS LEGEND

	VEHICLES ENTRY PATHWAY
	VEHICLES EXIT PATHWAY
	PEDESTRIAN SAFE CROSSING

LEGEND

	PROPOSED "MY CAR" AREA = 225.50 M ² - excl. car spaces - excl. 4M Concrete Apron
	4M CONCRETE APRON
	26 "mycar" CAR SPACES

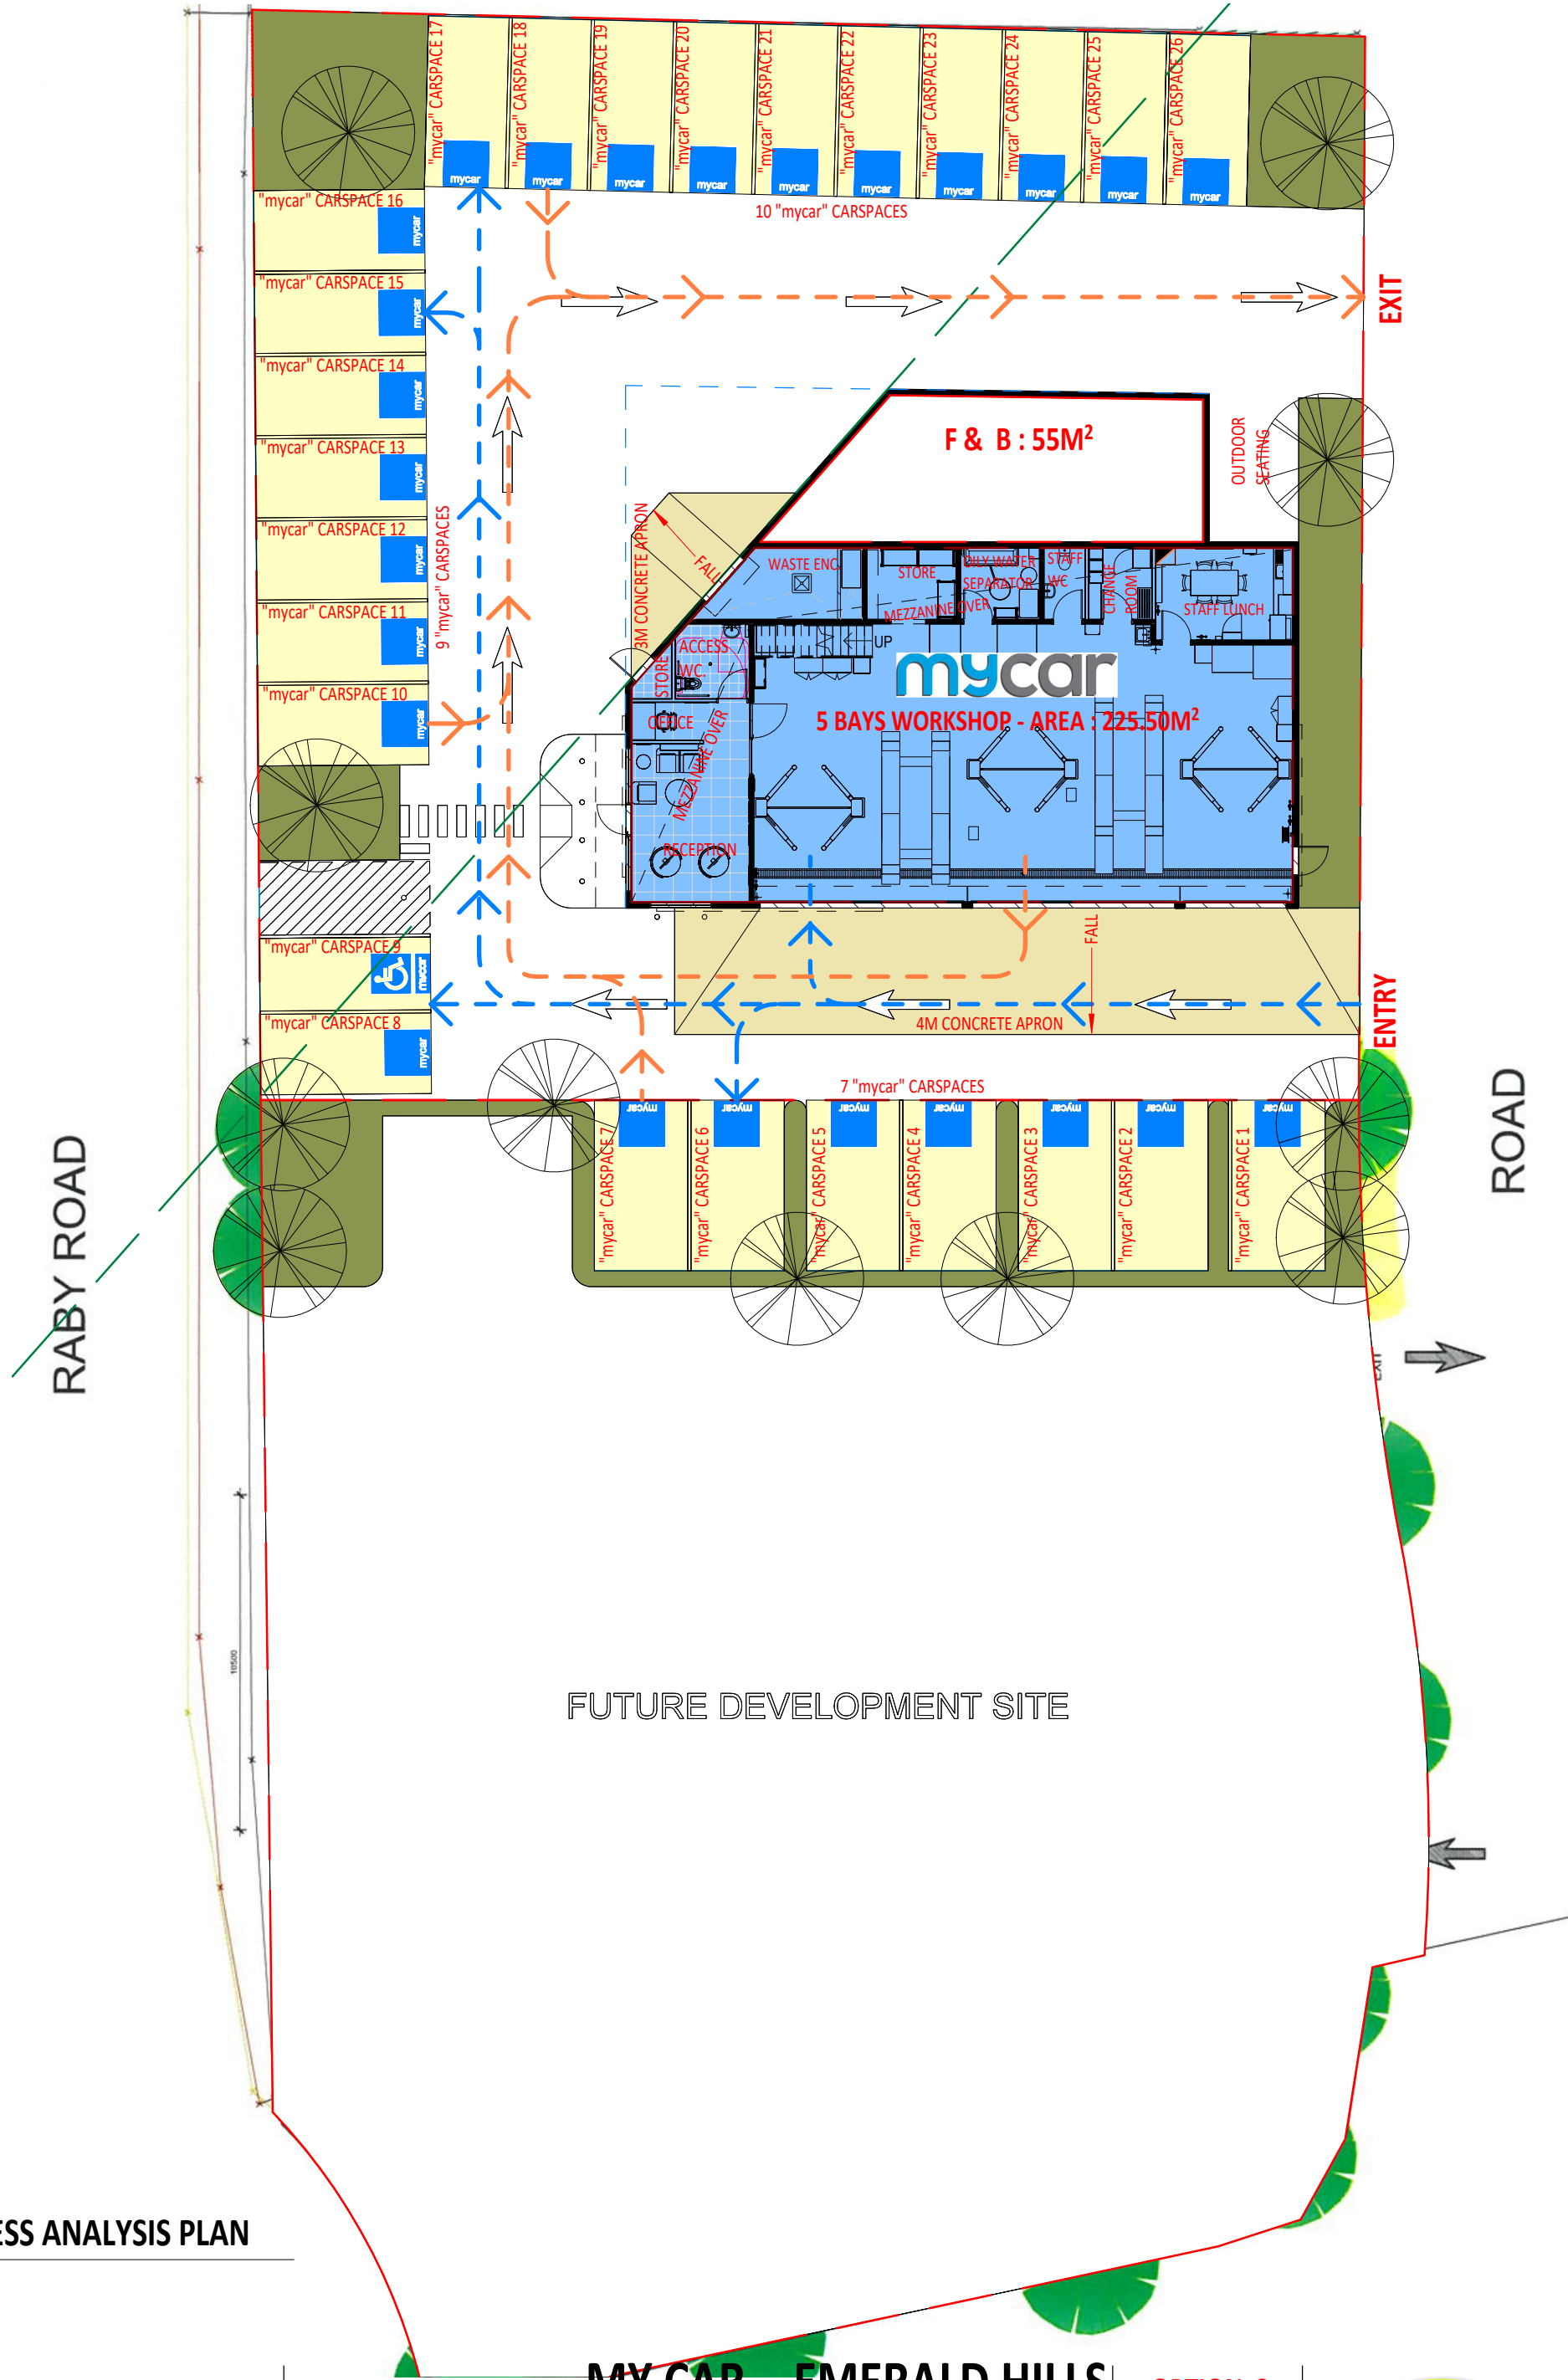

1 ACCESS ANALYSIS PLAN
1 : 200

NO.	DESCRIPTION	DATE
D	Carwash removed, Pylon Removed, Address fixed.	04/ 05/ 2025
C	Revised "mycar" Carspaces as per traffic engineer's comments.	04/ 05/ 2025
B	Option 2, Access Aisle Flipped	11/ 10/ 2022
A	Option 1, Schematic Design.	29/ 09/ 2022




MY CAR - EMERALD HILLS
EMERALD HILLS SHOPPING VILLAGE
Cnr Raby Rd & Emerald Hills Blvd, Leppington NSW 2179

OPTION 2
Scale: As indicated
Date: 04/ 05/ 2025
20C16



40 Johnston Road, Bass Hill, NSW 2197
M: +61 404420876
E-mail: info@bellevuearchitects.com.au
Status: **CONCEPTUAL DESIGN**

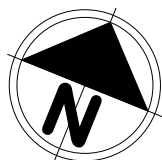

SHEET NAME:
**ACCESS ANALYSIS PLAN AND
SIGNAGE SCHEME**

Drawing Number:	Drawing Revision:
A05	D

Figured dimensions to be taken in preference to scale. Verify all dimensions on site (vos). Copyright for the information contained herein remains the property of Bellevue Architects Pty Ltd.