

CURRENT ZONING

LOT 100 IN DP1230568  
229 MACQUARIE GROVE ROAD, COBBITTY

Client: Trustees of The Sisters of The Good Samaritan



Beveridge Williams

Development and Infrastructure Consultants


Western Sydney ph: (02) 4625 5055  
www.beveridgewilliams.com.au

BC	C	24-02-2023	AMENDMENT TO BIOBANK
BC	D	27-02-2023	BOUNDARY AMENDMENT
BC	E	08-06-2023	UPDATE TO BOUNDARIES
BC	F	28-06-2023	REMOVE LOT 394 PARTS
BC	G	29-09-2023	REVISION TO LOT SIZE PLAN
BC	H	17-10-2023	ADDITION TO LOT 394 PARTS
By	Ver	Date	Amendments

Surveyor: N/A  
Checked: BC  
Drawn: AA  
Survey Date: N/A  
Vertical Datum: N/A  
Horizontal Datum: N/A

Scale (A3) 1:10,000  
(A1)



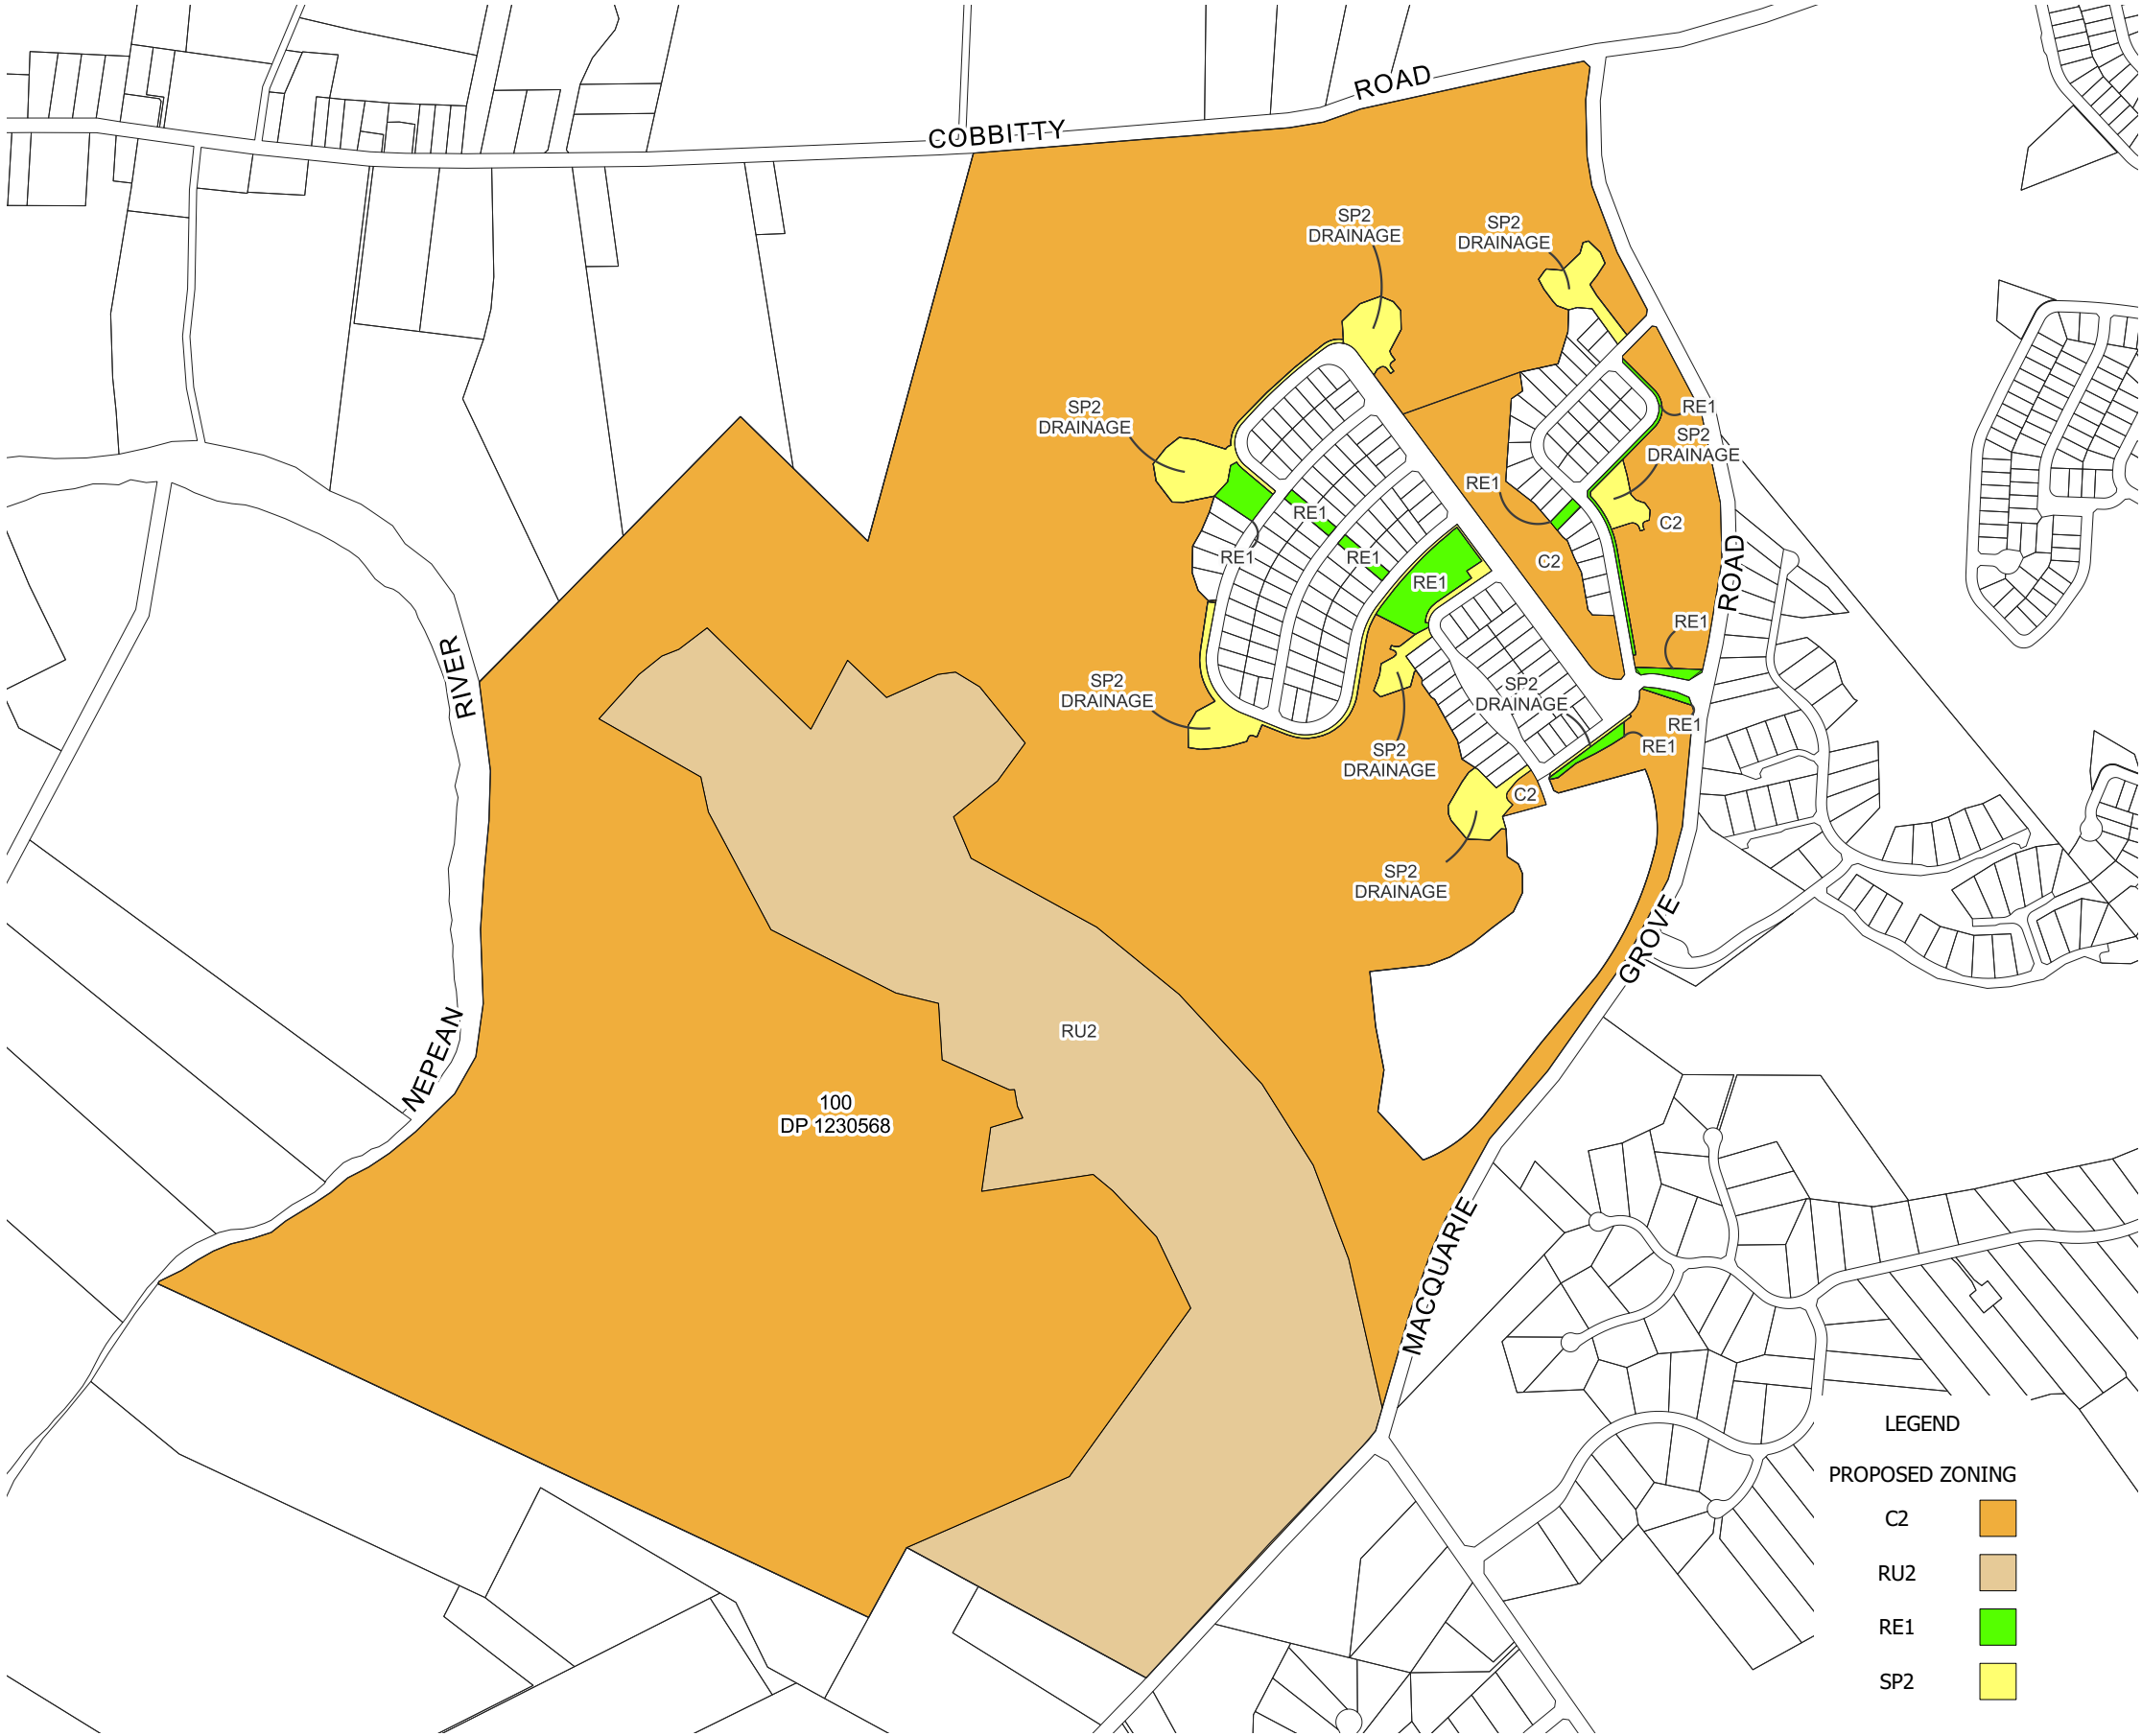

PROPOSED ZONING

LOT 100 IN DP1230568  
229 MACQUARIE GROVE ROAD, COBBITTY

Client: Trustees of The Sisters of The Good Samaritan



Beveridge Williams

Development and Infrastructure Consultants


Western Sydney ph: (02) 4625 5055  
www.beveridgewilliams.com.au

BC	C	24-02-2023	AMENDMENT TO BIOBANK
BC	D	27-02-2023	BOUNDARY AMENDMENT
BC	E	08-06-2023	UPDATE TO BOUNDARIES
BC	F	28-06-2023	REMOVE LOT 394 PARTS
BC	G	29-09-2023	REVISION TO LOT SIZE PLAN
BC	H	17-10-2023	ADDITION TO LOT 394 PARTS
By	Ver	Date	Amendments

Surveyor: N/A  
Checked: BC  
Drawn: AA  
Survey Date: N/A  
Vertical Datum: N/A  
Horizontal Datum: N/A

Scale (A3) 1:10,000  
(A1)



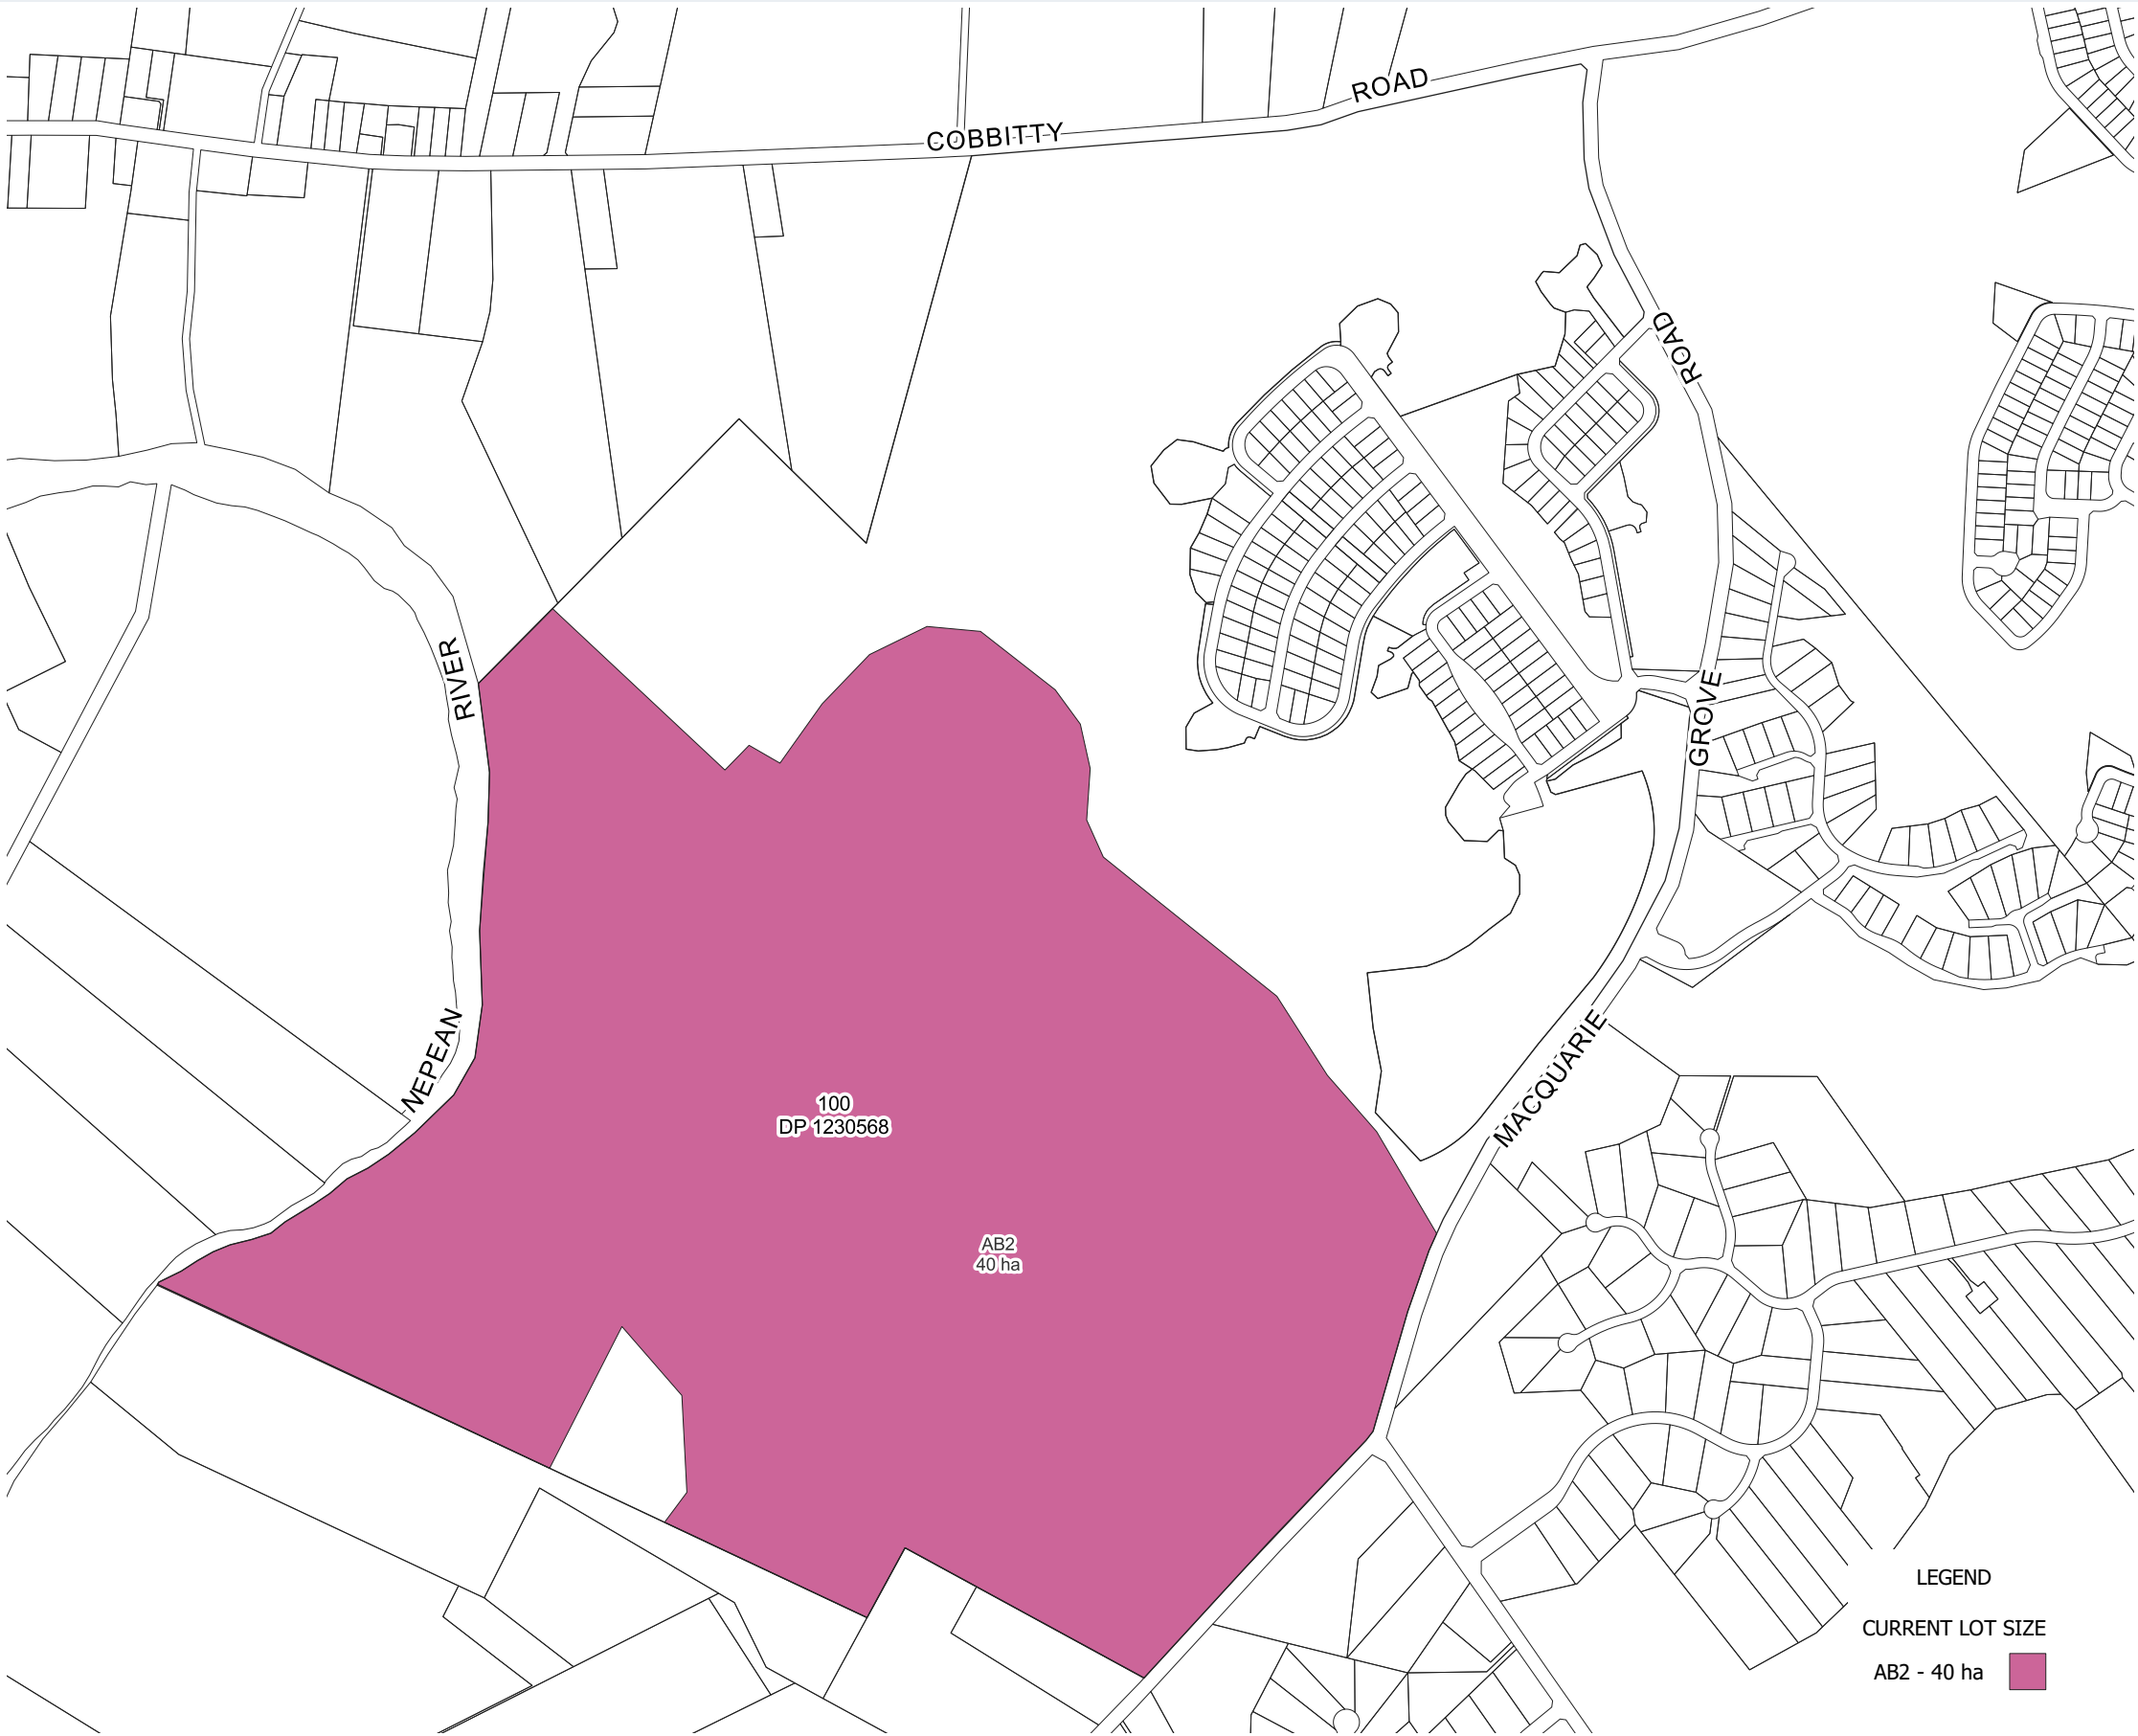

CURRENT LOT SIZE

LOT 100 IN DP1230568  
229 MACQUARIE GROVE ROAD, COBBITTY

Client: Trustees of The Sisters of The Good Samaritan



Beveridge Williams

Development and Infrastructure Consultants


Western Sydney ph: (02) 4625 5055  
www.beveridgewilliams.com.au

BC	C	24-02-2023	AMENDMENT TO BIOBANK
BC	D	27-02-2023	BOUNDARY AMENDMENT
BC	E	08-06-2023	UPDATE TO BOUNDARIES
BC	F	28-06-2023	REMOVE LOT 394 PARTS
BC	G	29-09-2023	REVISION TO LOT SIZE PLAN
BC	H	17-10-2023	ADDITION TO LOT 394 PARTS
By	Ver	Date	Amendments

Surveyor: N/A  
Checked: BC  
Drawn: AA  
Survey Date: N/A  
Vertical Datum: N/A  
Horizontal Datum: N/A

Scale (A3) 1:10,000  
(A1)



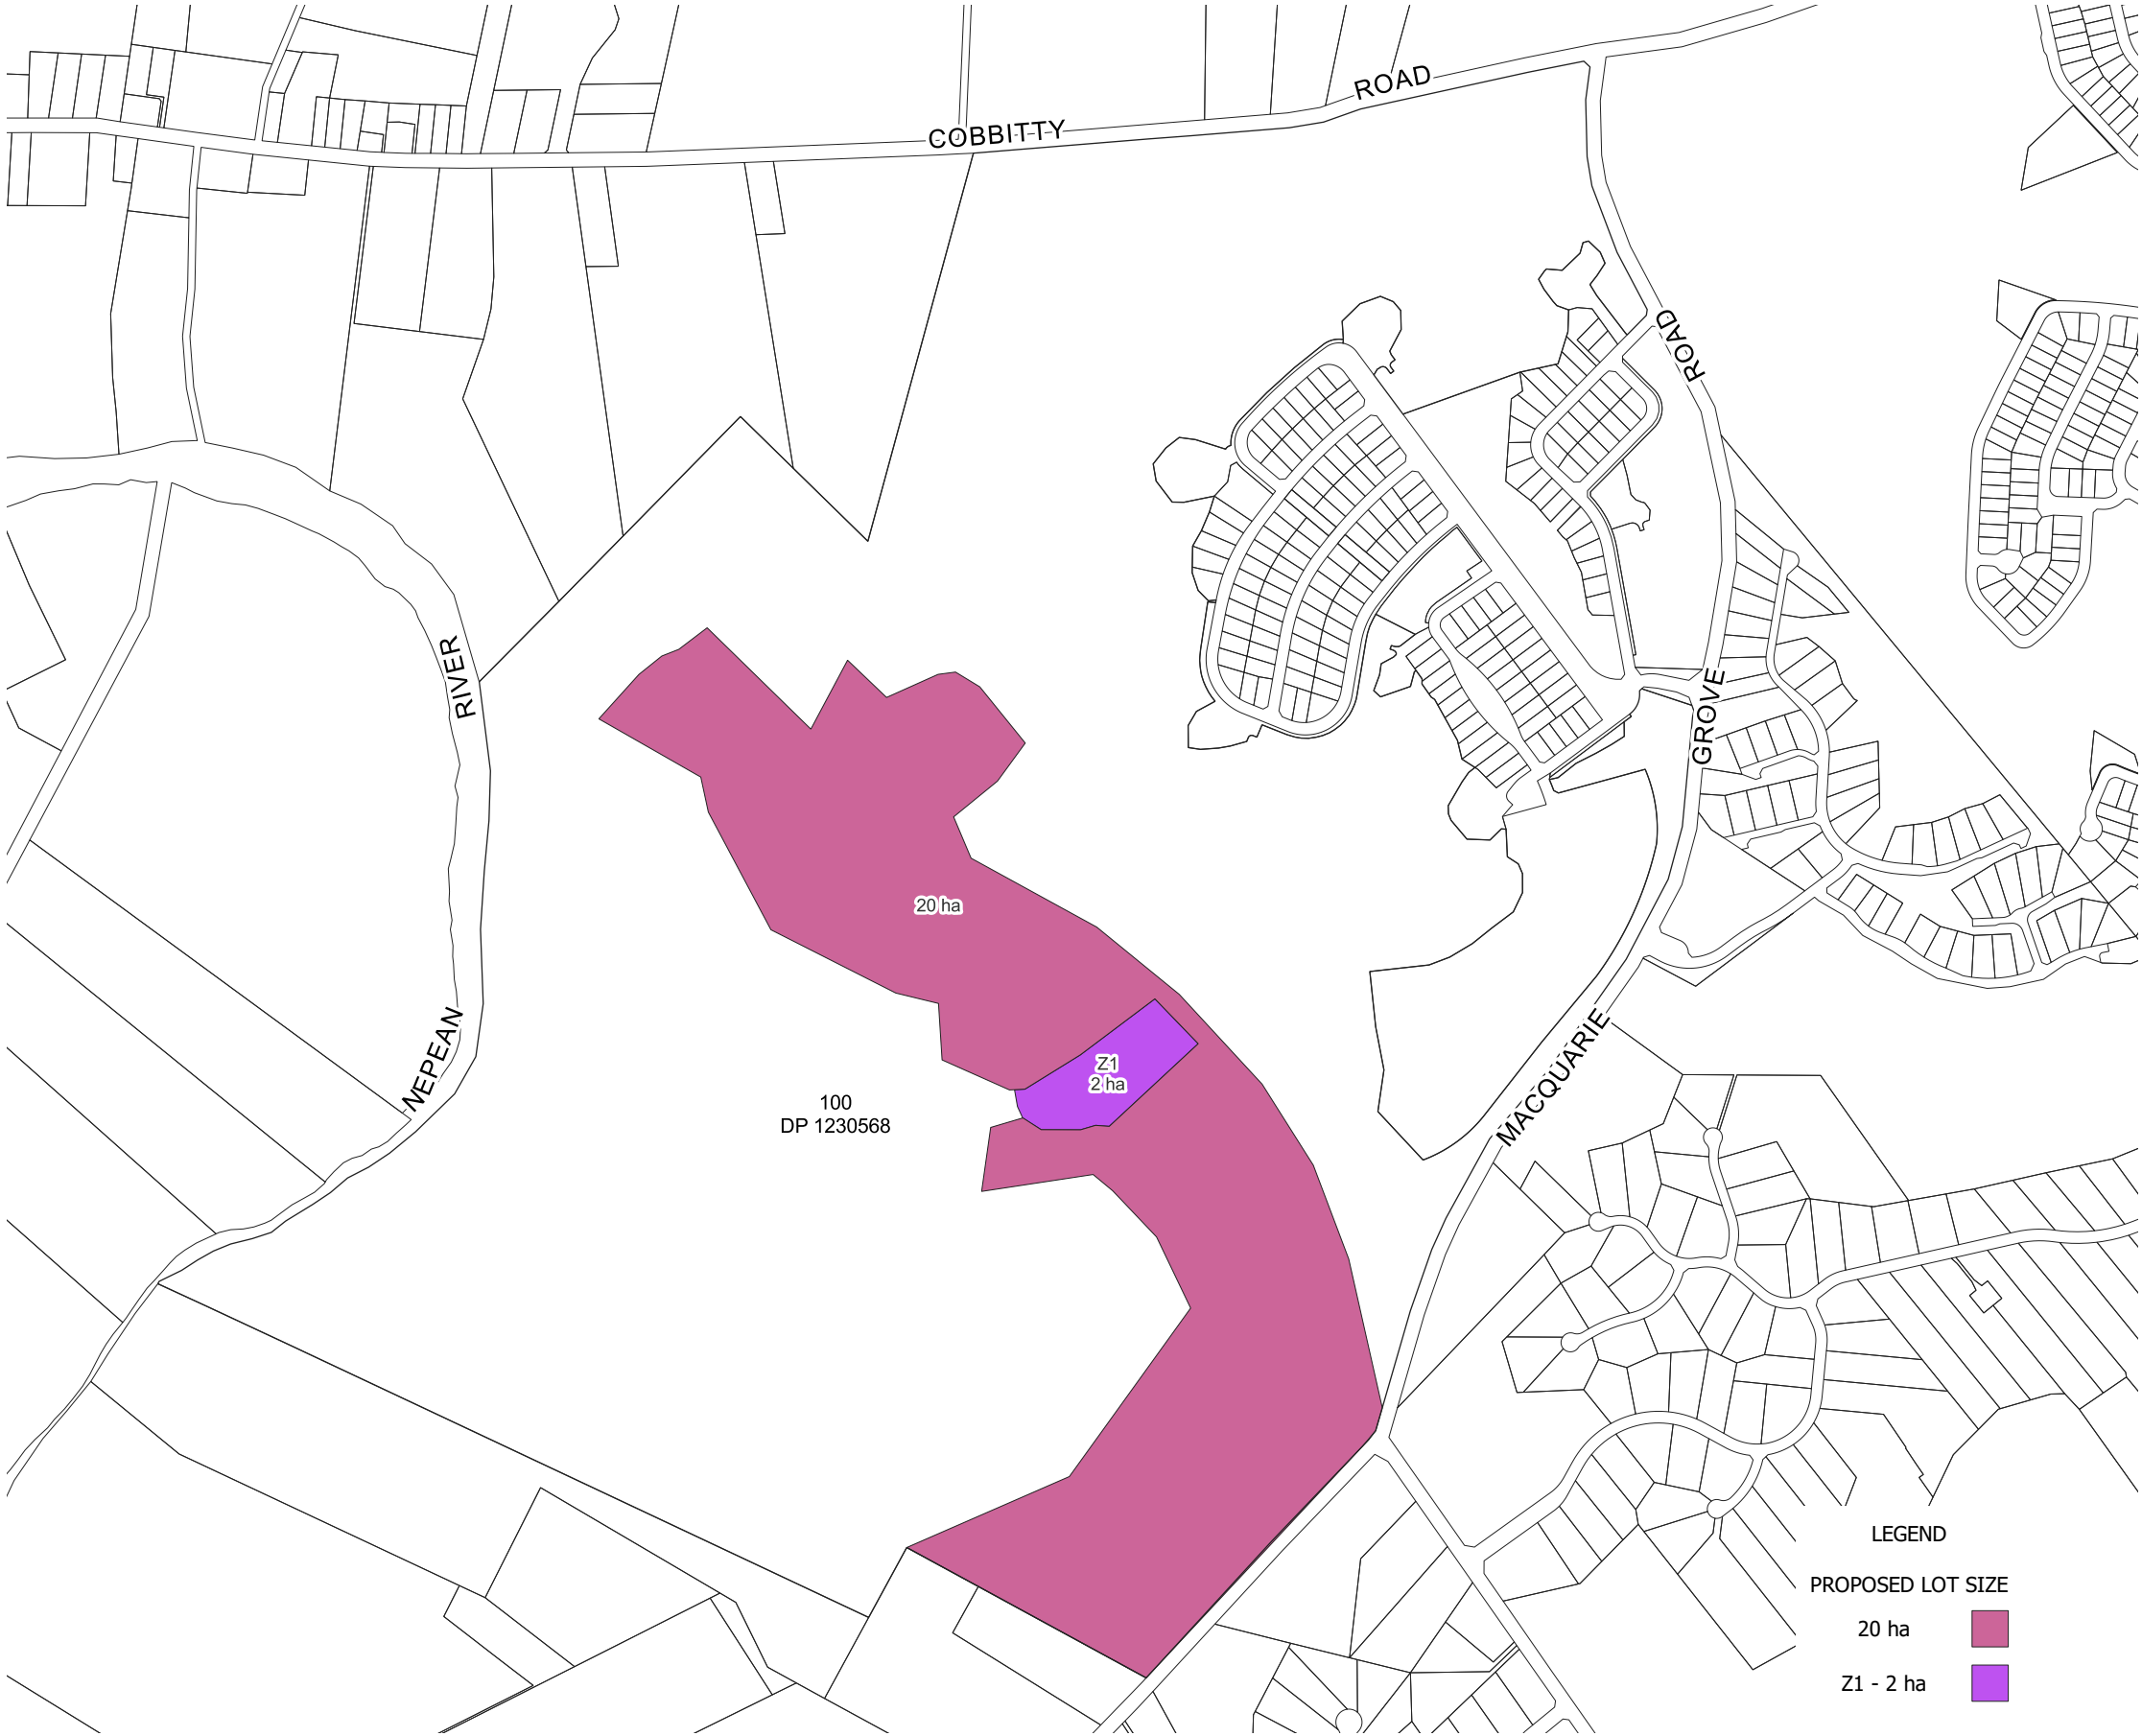


**LEGEND**

**PROPOSED LOT SIZE**

20 ha

Z1 - 2 ha

 

**PROPOSED LOT SIZE**

LOT 100 IN DP1230568  
229 MACQUARIE GROVE ROAD, COBBITTY

Client: Trustees of The Sisters of The Good Samaritan



**Beveridge Williams**

Development and Infrastructure Consultants

Western Sydney ph: (02) 4625 5055  
www.beveridgewilliams.com.au


BC	C	24-02-2023	AMENDMENT TO BIOBANK
BC	D	27-02-2023	BOUNDARY AMENDMENT
BC	E	08-06-2023	UPDATE TO BOUNDARIES
BC	F	28-06-2023	REMOVE LOT 394 PARTS
BC	G	29-09-2023	REVISION TO LOT SIZE PLAN
BC	H	17-10-2023	ADDITION TO LOT 394 PARTS
By	Ver	Date	Amendments

Surveyor: N/A  
 Checked: BC  
 Drawn: AA  
 Survey Date: N/A  
 Vertical Datum: N/A  
 Horizontal Datum: N/A

Scale (A3) 1:10,000  
 (A1)





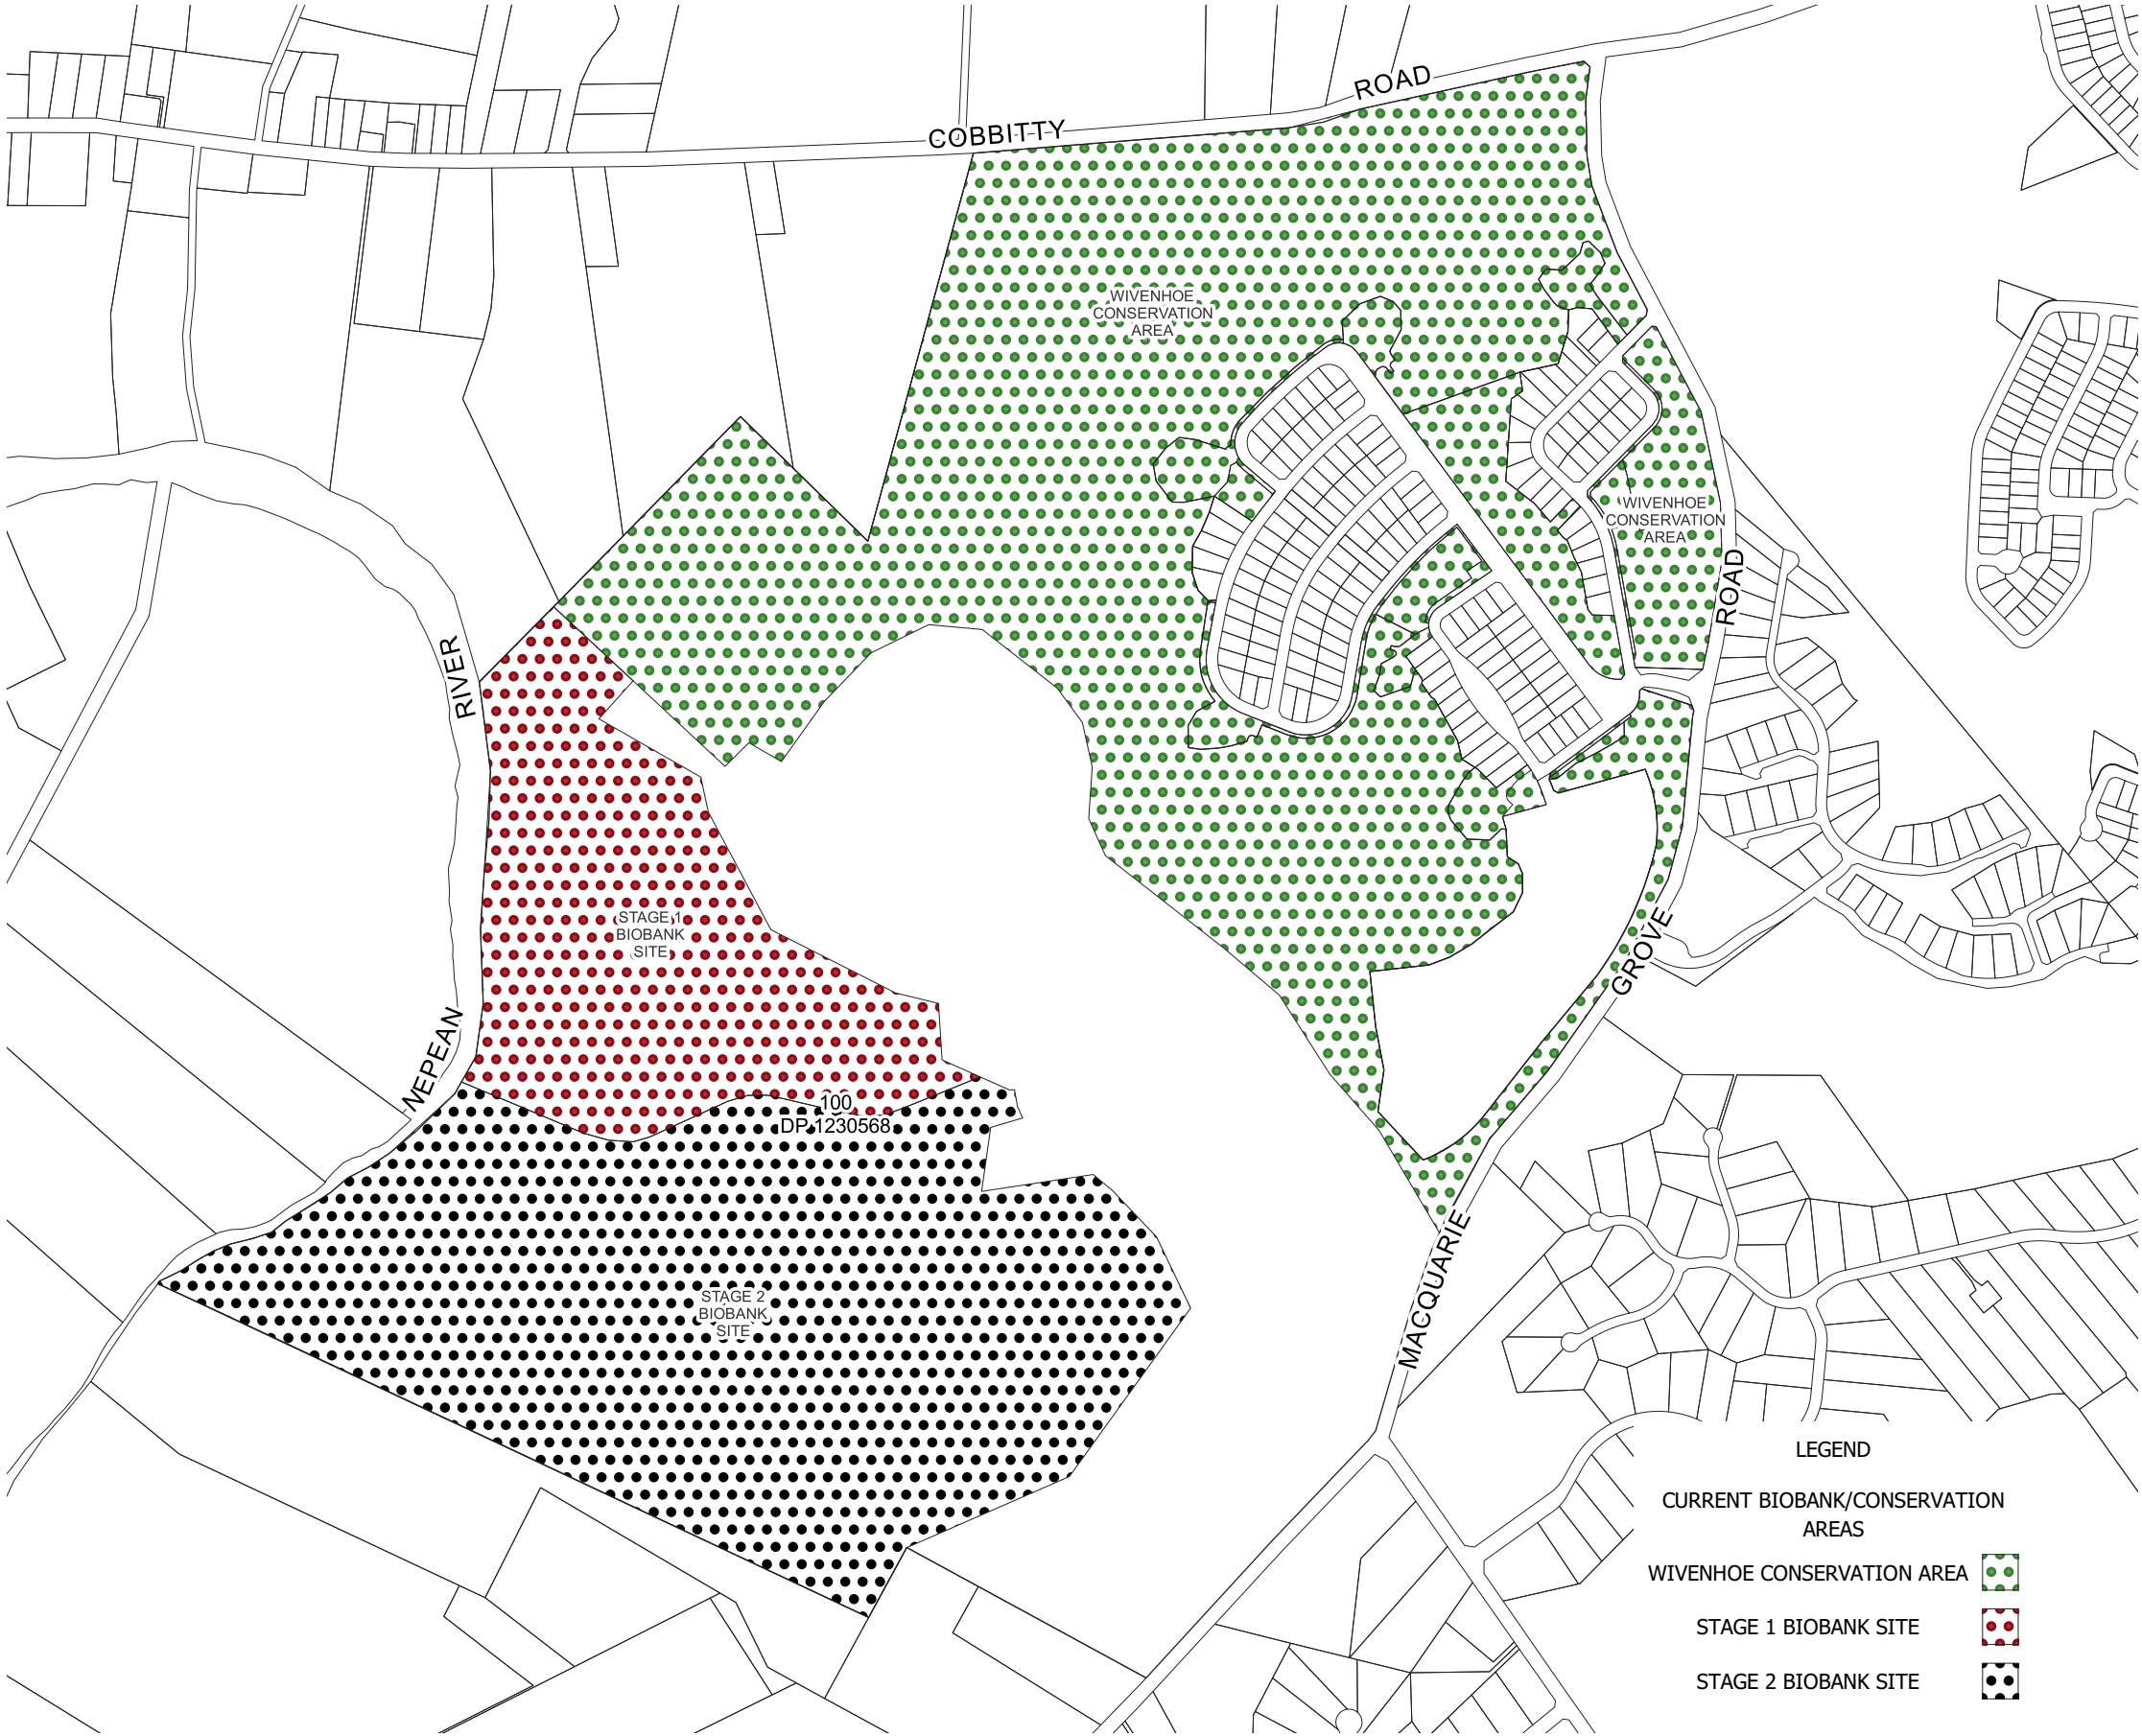


LEGEND

CURRENT BIOBANK/CONSERVATION AREAS

WIVENHOE CONSERVATION AREA

STAGE 1 BIOBANK SITE

STAGE 2 BIOBANK SITE

 

CURRENT BIOBANK/CONSERVATION

LOT 100 IN DP1230568  
229 MACQUARIE GROVE ROAD, COBBITTY

Client: Trustees of The Sisters of The Good Samaritan



Beveridge Williams

Development and Infrastructure Consultants


Western Sydney ph: (02) 4625 5055  
www.beveridgewilliams.com.au

BC	C	24-02-2023	AMENDMENT TO BIOBANK
BC	D	27-02-2023	BOUNDARY AMENDMENT
BC	E	08-06-2023	UPDATE TO BOUNDARIES
BC	F	28-06-2023	REMOVE LOT 394 PARTS
BC	G	29-09-2023	REVISION TO LOT SIZE PLAN
BC	H	17-10-2023	ADDITION TO LOT 394 PARTS
By	Ver	Date	Amendments

Surveyor: N/A  
Checked: BC  
Drawn: AA  
Survey Date: N/A  
Vertical Datum: N/A  
Horizontal Datum: N/A

Scale (A3) 1:10,000  
(A1)



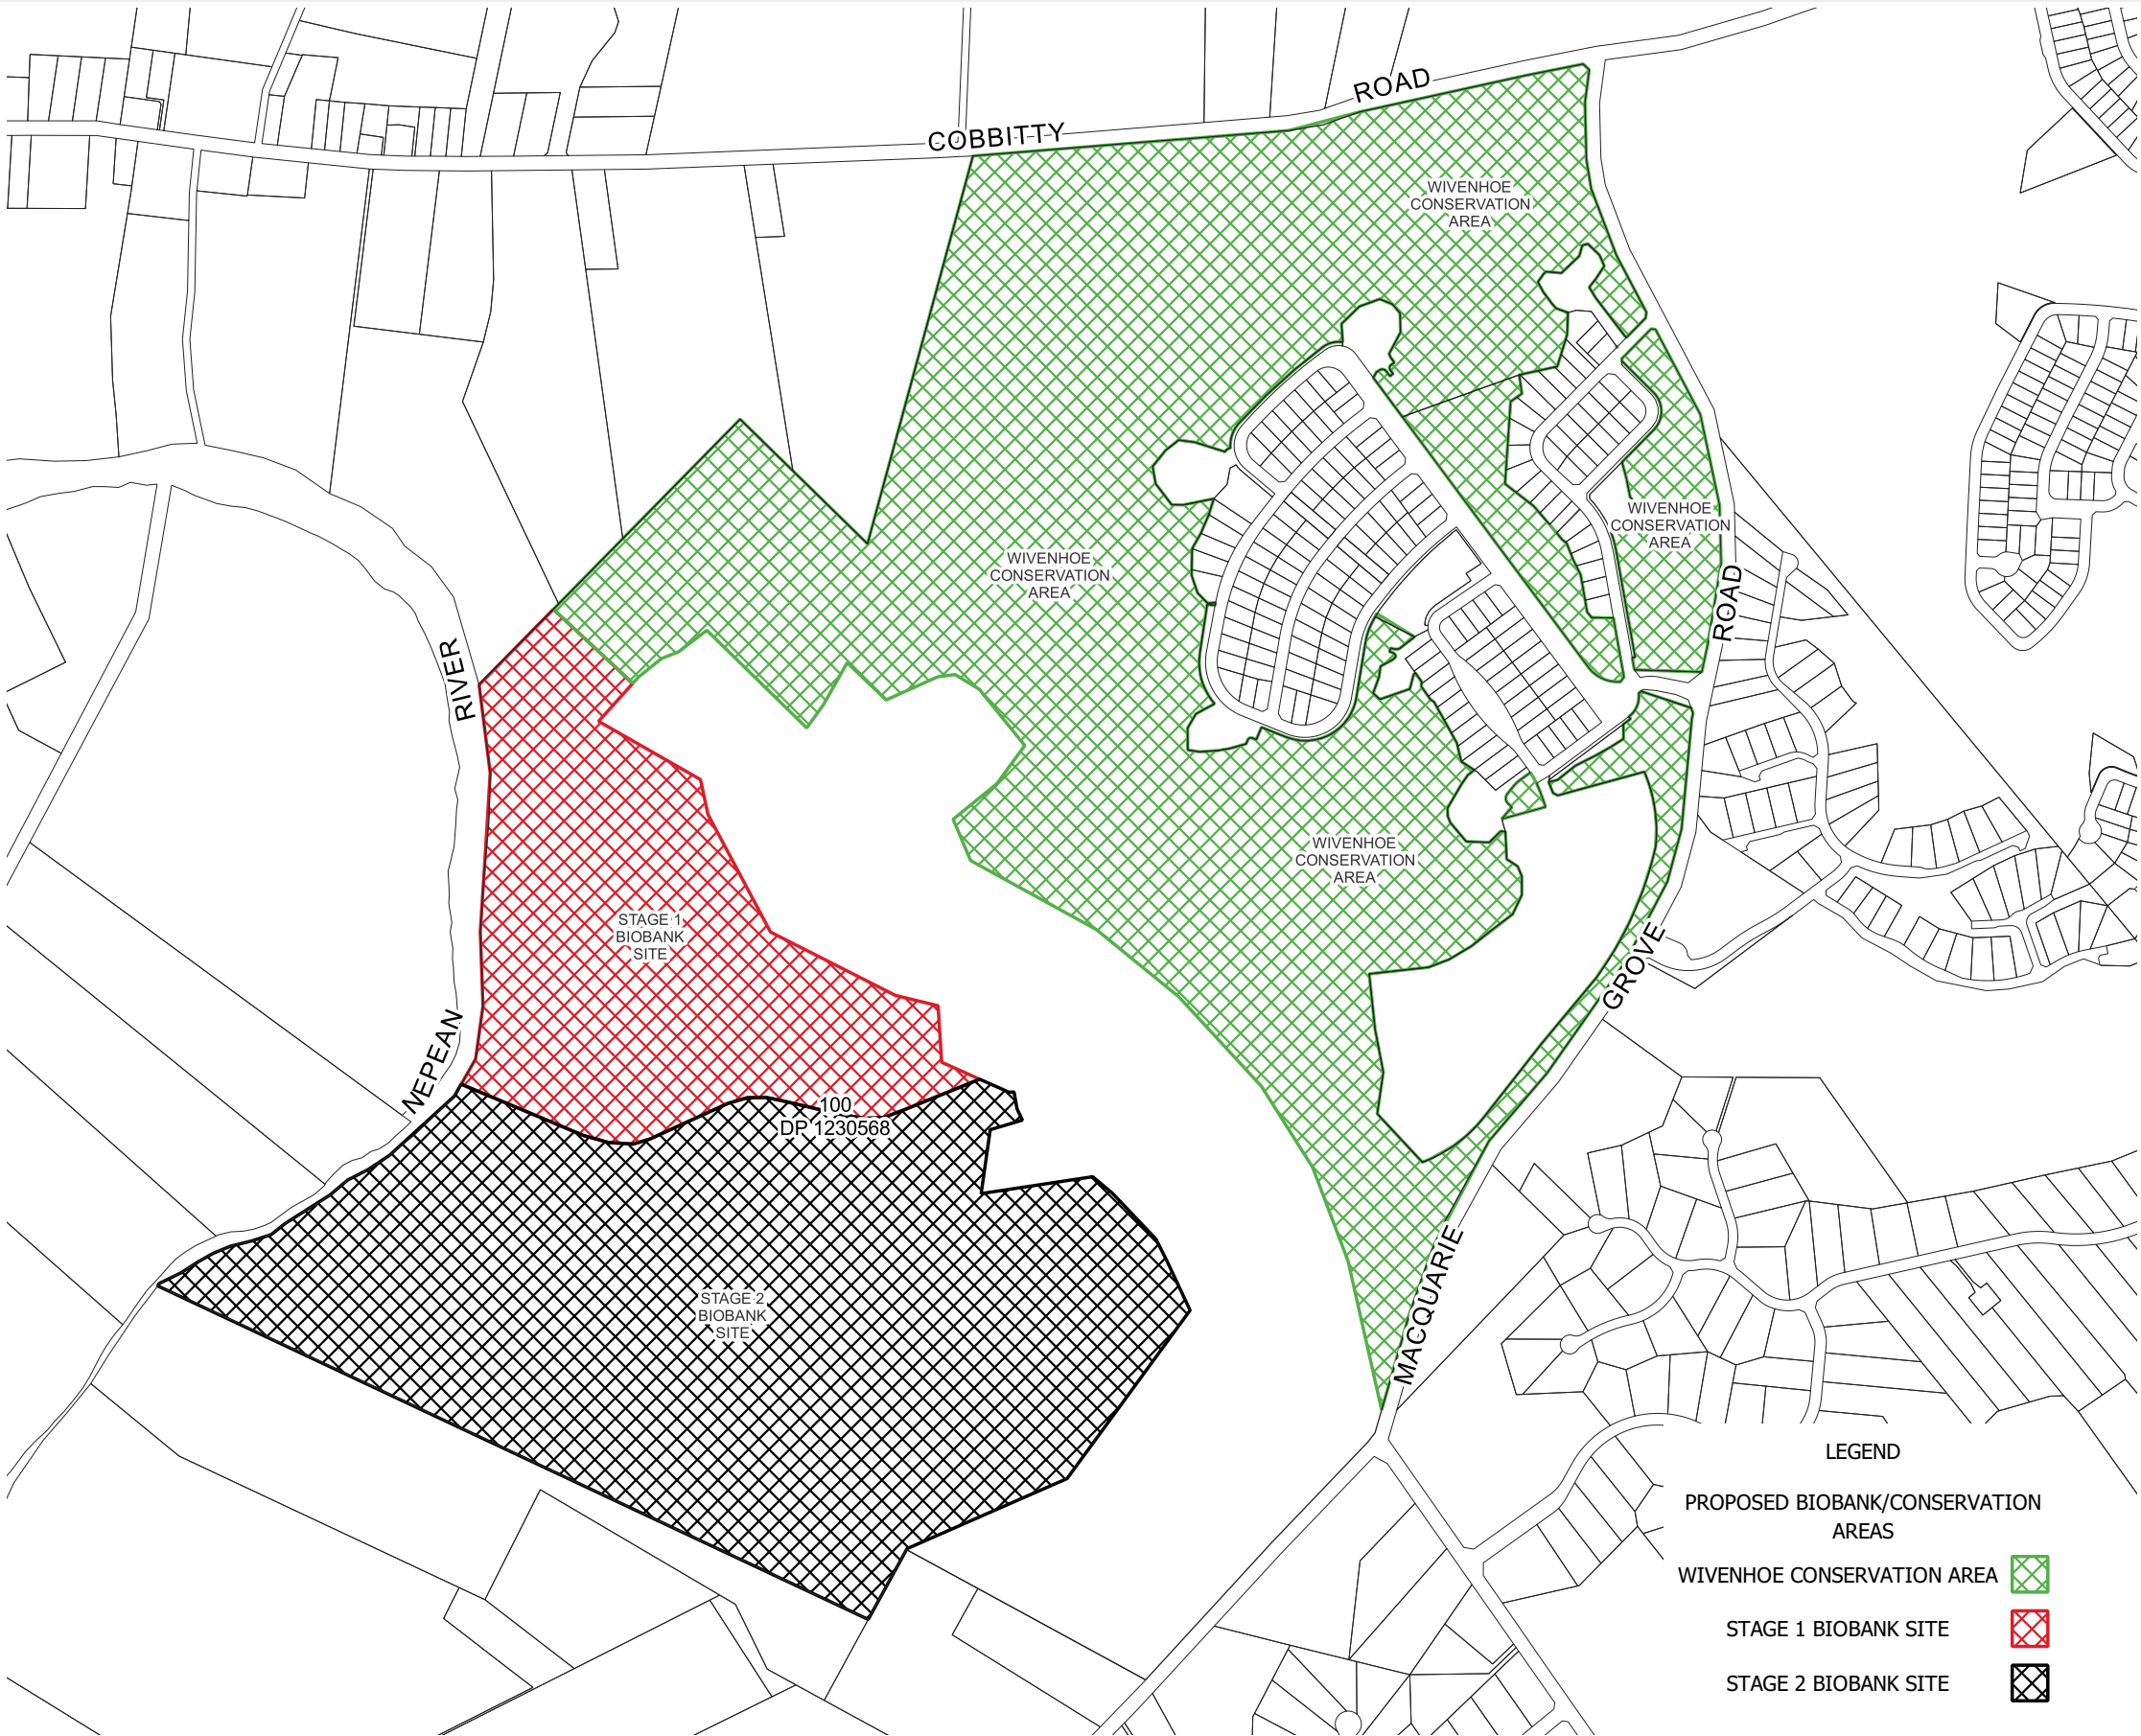

PROPOSED BIOBANK/CONSERVATION

LOT 100 IN DP1230568  
229 MACQUARIE GROVE ROAD, COBBITTY

Client: Trustees of The Sisters of The Good Samaritan



Beveridge Williams

Development and Infrastructure Consultants

Western Sydney ph: (02) 4625 5055  
www.beveridgewilliams.com.au

BC	C	24-02-2023	AMENDMENT TO BIOBANK
BC	D	27-02-2023	BOUNDARY AMENDMENT
BC	E	08-06-2023	UPDATE TO BOUNDARIES
BC	F	28-06-2023	REMOVE LOT 394 PARTS
BC	G	29-09-2023	REVISION TO LOT SIZE PLAN
BC	H	17-10-2023	ADDITION TO LOT 394 PARTS
By	Ver	Date	Amendments

Surveyor: N/A  
Checked: BC  
Drawn: AA  
Survey Date: N/A  
Vertical Datum: N/A  
Horizontal Datum: N/A

Scale (A3) 1:10,000  
(A1)





HERITAGE

LOT 100 IN DP1230568  
229 MACQUARIE GROVE ROAD, COBBITTY

Client: Trustees of The Sisters of The Good Samaritan



Beveridge Williams

Development and Infrastructure Consultants

Western Sydney ph: (02) 4625 5055  
www.beveridgewilliams.com.au


BC	C	24-02-2023	AMENDMENT TO BIOBANK
BC	D	27-02-2023	BOUNDARY AMENDMENT
BC	E	08-06-2023	UPDATE TO BOUNDARIES
BC	F	28-06-2023	REMOVE LOT 394 PARTS
BC	G	29-09-2023	REVISION TO LOT SIZE PLAN
BC	H	17-10-2023	ADDITION TO LOT 394 PARTS
By	Ver	Date	Amendments

Surveyor: N/A  
Checked: BC  
Drawn: AA  
Survey Date: N/A  
Vertical Datum: N/A  
Horizontal Datum: N/A

Scale (A3) 1:10,000  
(A1)





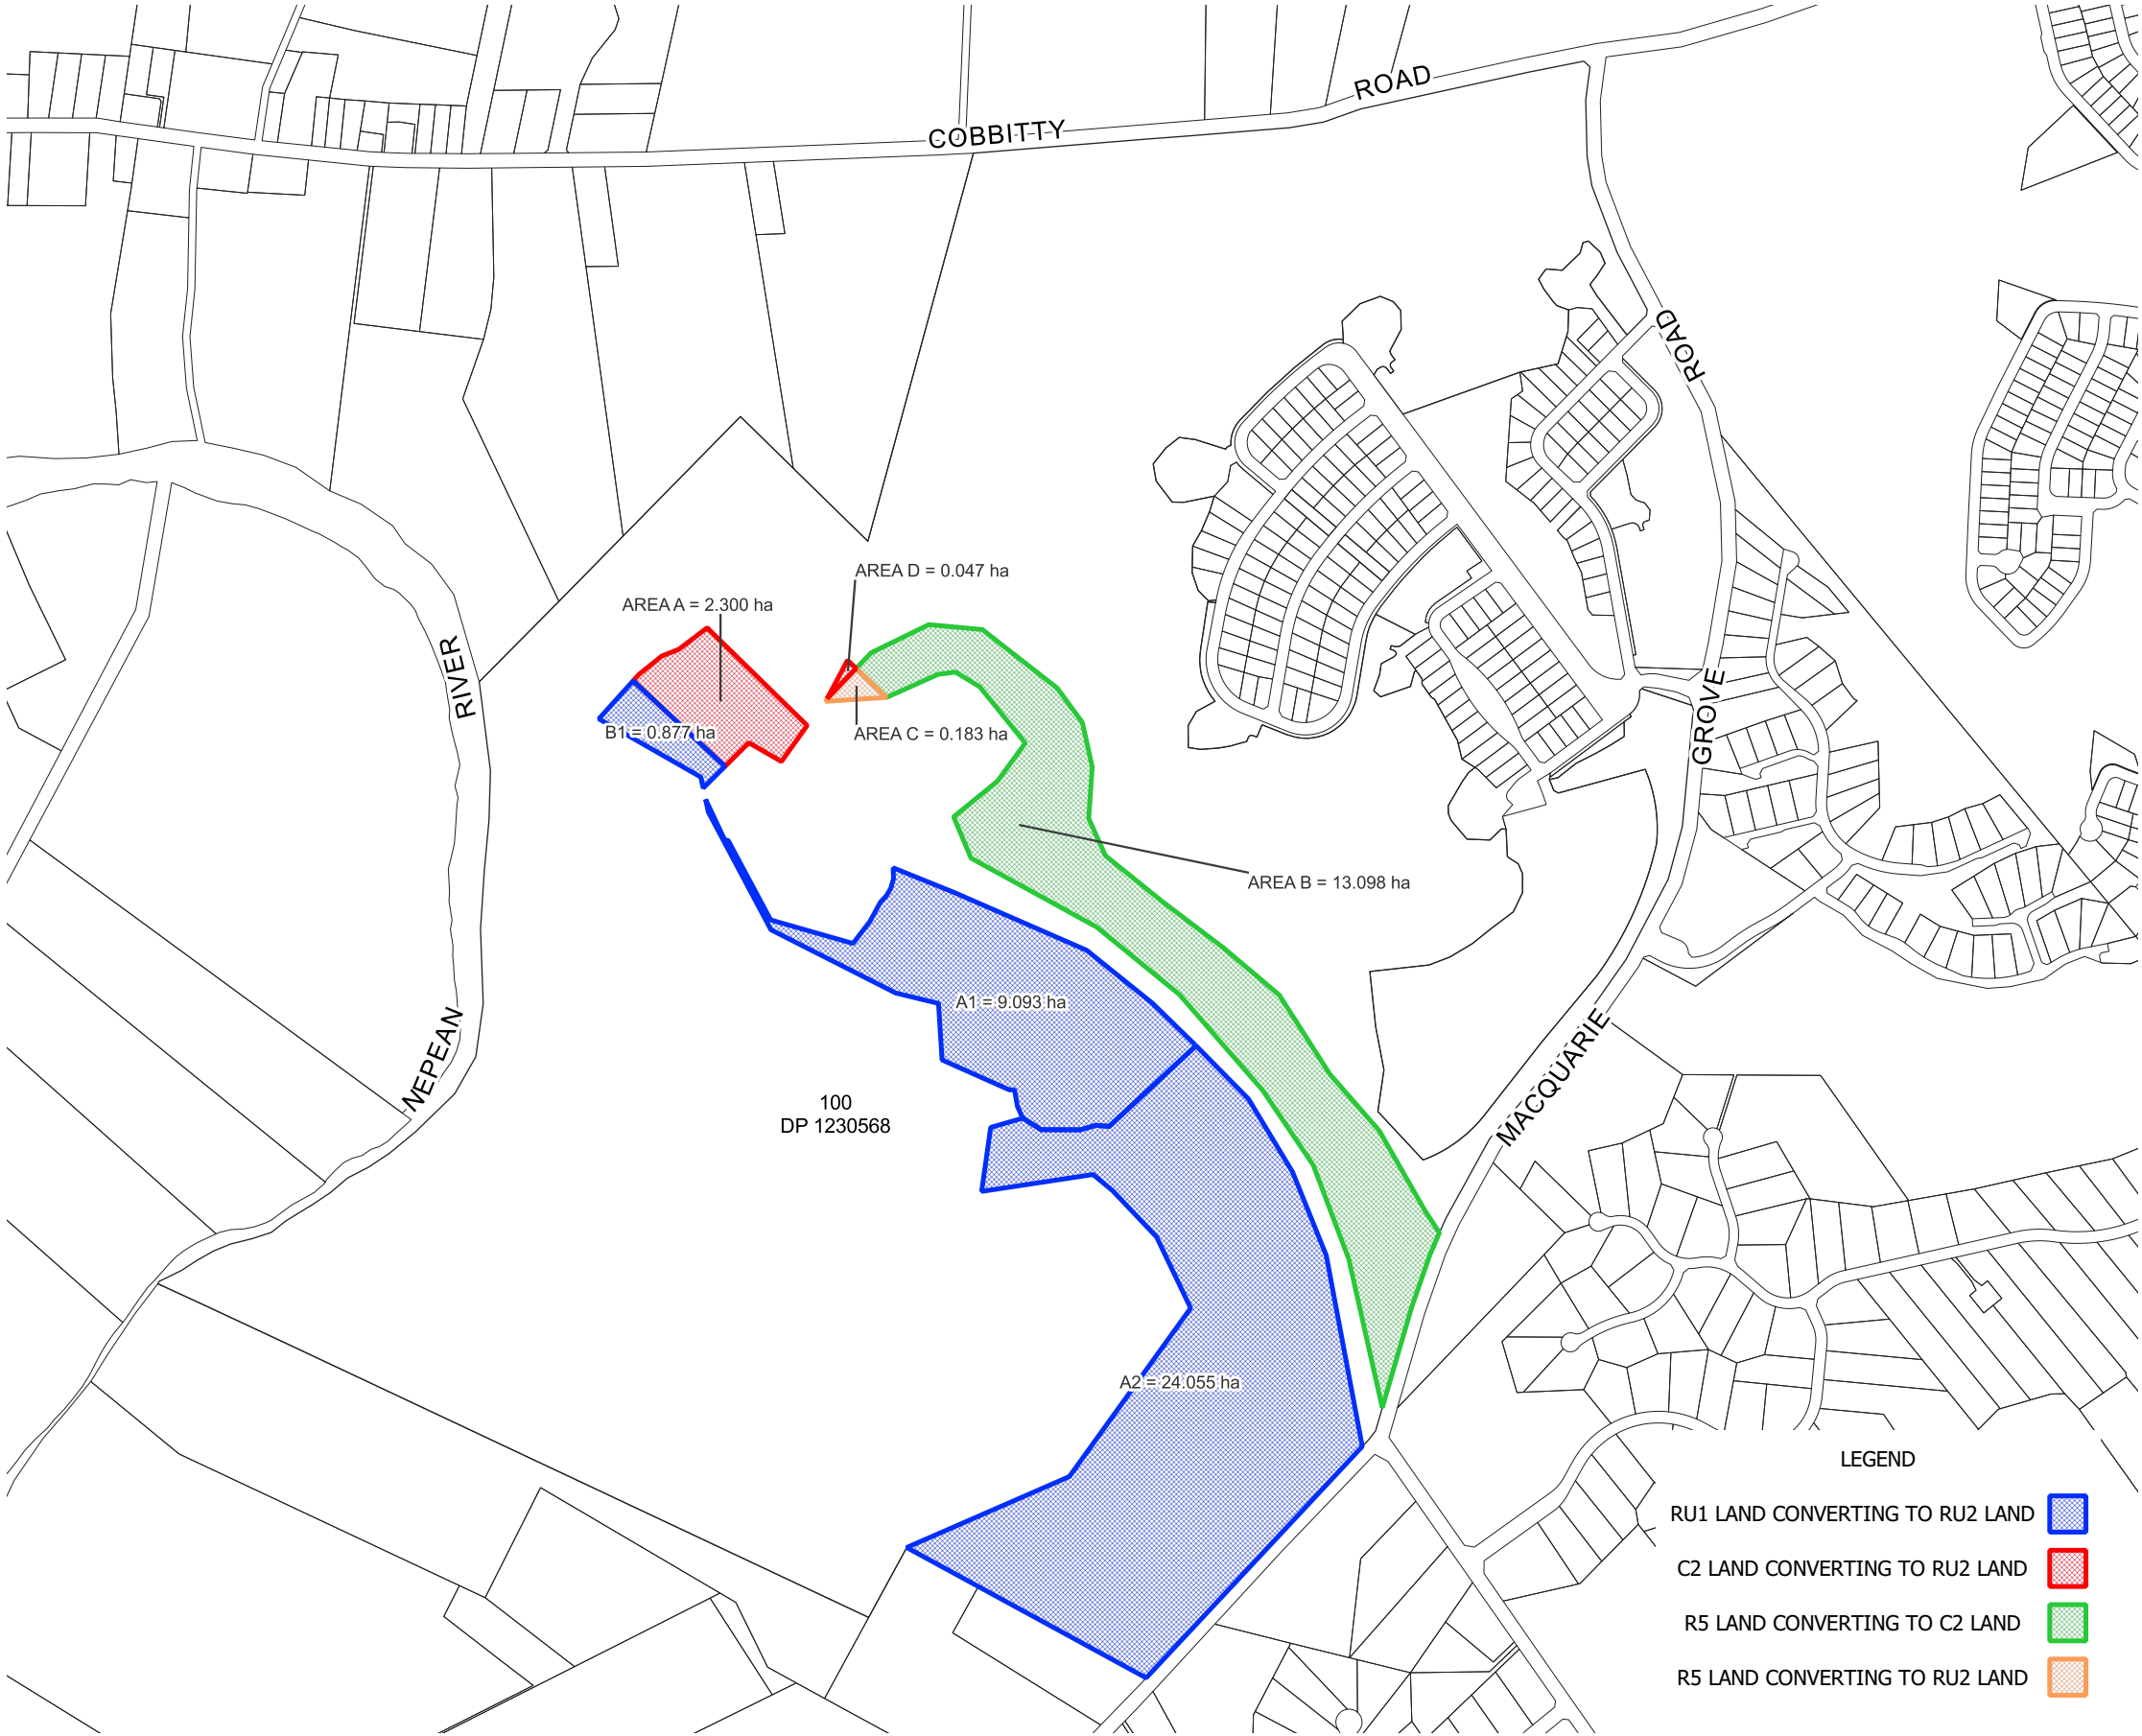

AREAS

LOT 100 IN DP1230568  
229 MACQUARIE GROVE ROAD, COBBITTY

Client: Trustees of The Sisters of The Good Samaritan



Beveridge Williams

Development and Infrastructure Consultants

Western Sydney ph: (02) 4625 5055  
www.beveridgewilliams.com.au


BC	C	24-02-2023	AMENDMENT TO BIOBANK
BC	D	27-02-2023	BOUNDARY AMENDMENT
BC	E	08-06-2023	UPDATE TO BOUNDARIES
BC	F	28-06-2023	REMOVE LOT 394 PARTS
BC	G	29-09-2023	REVISION TO LOT SIZE PLAN
BC	H	17-10-2023	ADDITION TO LOT 394 PARTS
By	Ver	Date	Amendments

Surveyor: N/A  
Checked: BC  
Drawn: AA  
Survey Date: N/A  
Vertical Datum: N/A  
Horizontal Datum: N/A

Scale (A3) 1:10,000  
(A1)





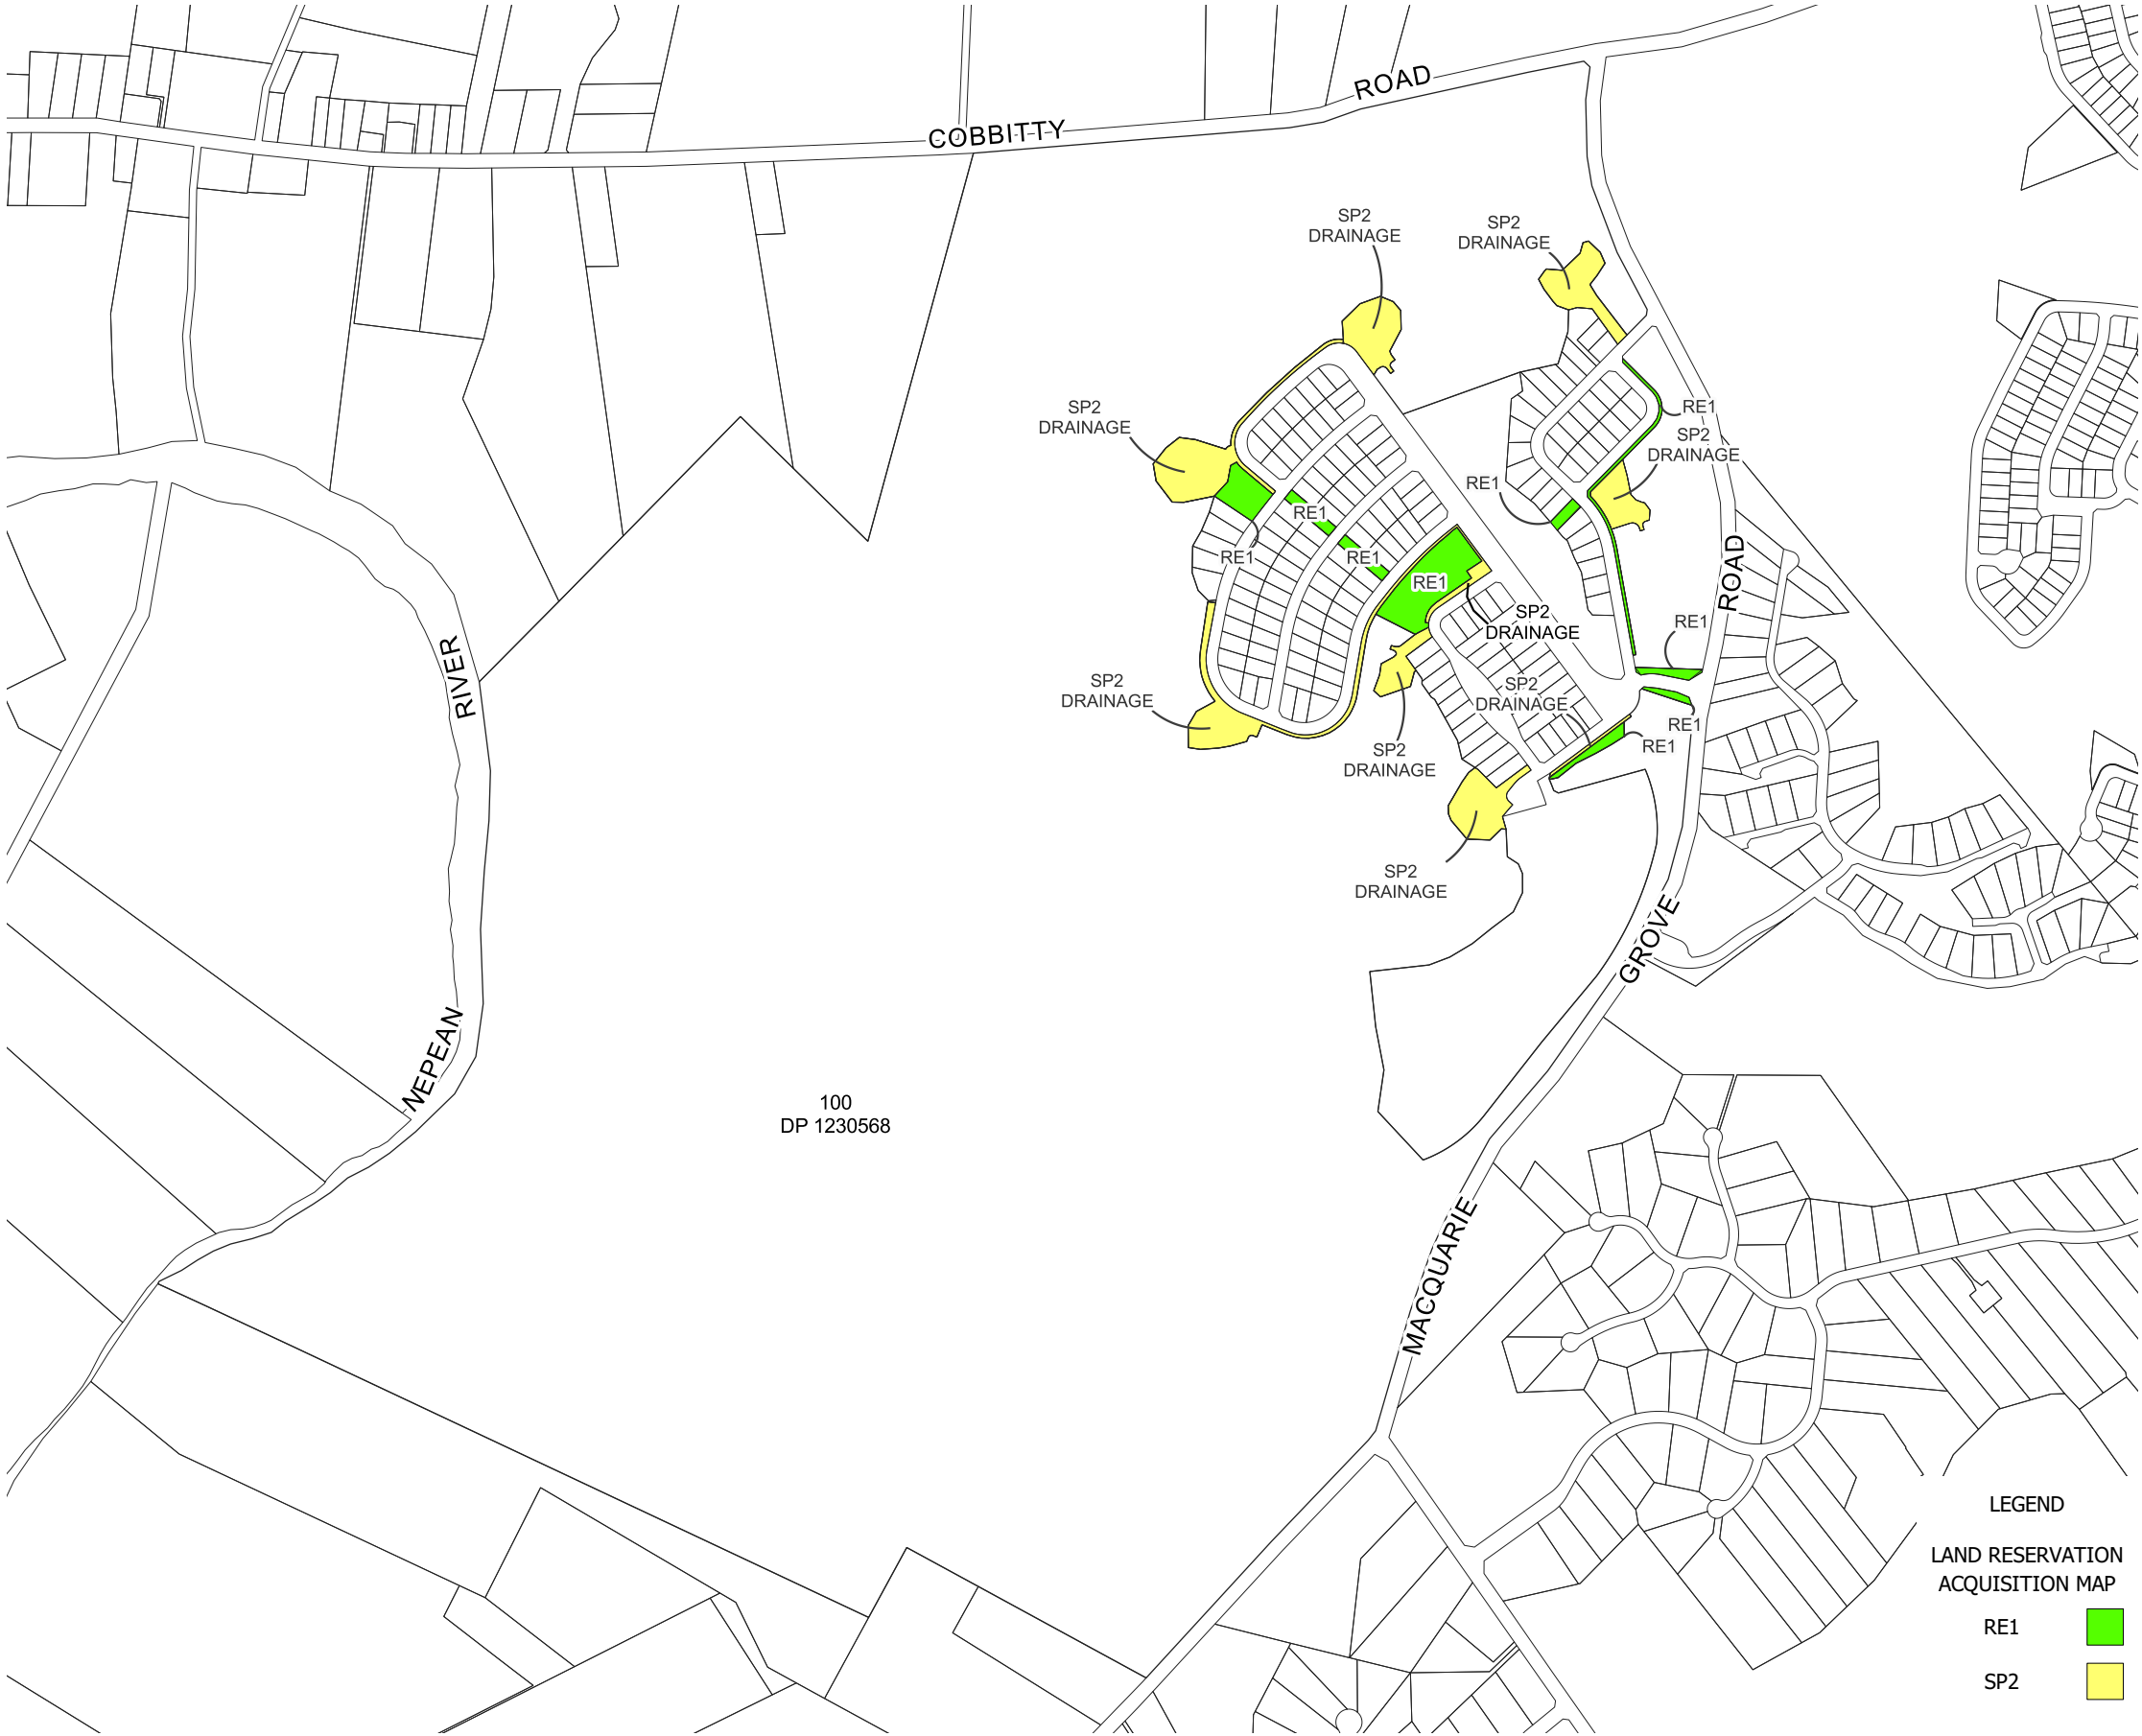

LAND RESERVATION ACQUISITION MAP

LOT 100 IN DP1230568  
229 MACQUARIE GROVE ROAD, COBBITTY

Client: Trustees of The Sisters of The Good Samaritan



Beveridge Williams

Development and Infrastructure Consultants


Western Sydney ph: (02) 4625 5055  
www.beveridgewilliams.com.au

BC	C	24-02-2023	AMENDMENT TO BIOBANK
BC	D	27-02-2023	BOUNDARY AMENDMENT
BC	E	08-06-2023	UPDATE TO BOUNDARIES
BC	F	28-06-2023	REMOVE LOT 394 PARTS
BC	G	29-09-2023	REVISION TO LOT SIZE PLAN
BC	H	17-10-2023	ADDITION TO LOT 394 PARTS
By	Ver	Date	Amendments

Surveyor: N/A  
Checked: BC  
Drawn: AA  
Survey Date: N/A  
Vertical Datum: N/A  
Horizontal Datum: N/A

Scale (A3) 1:10,000  
(A1)



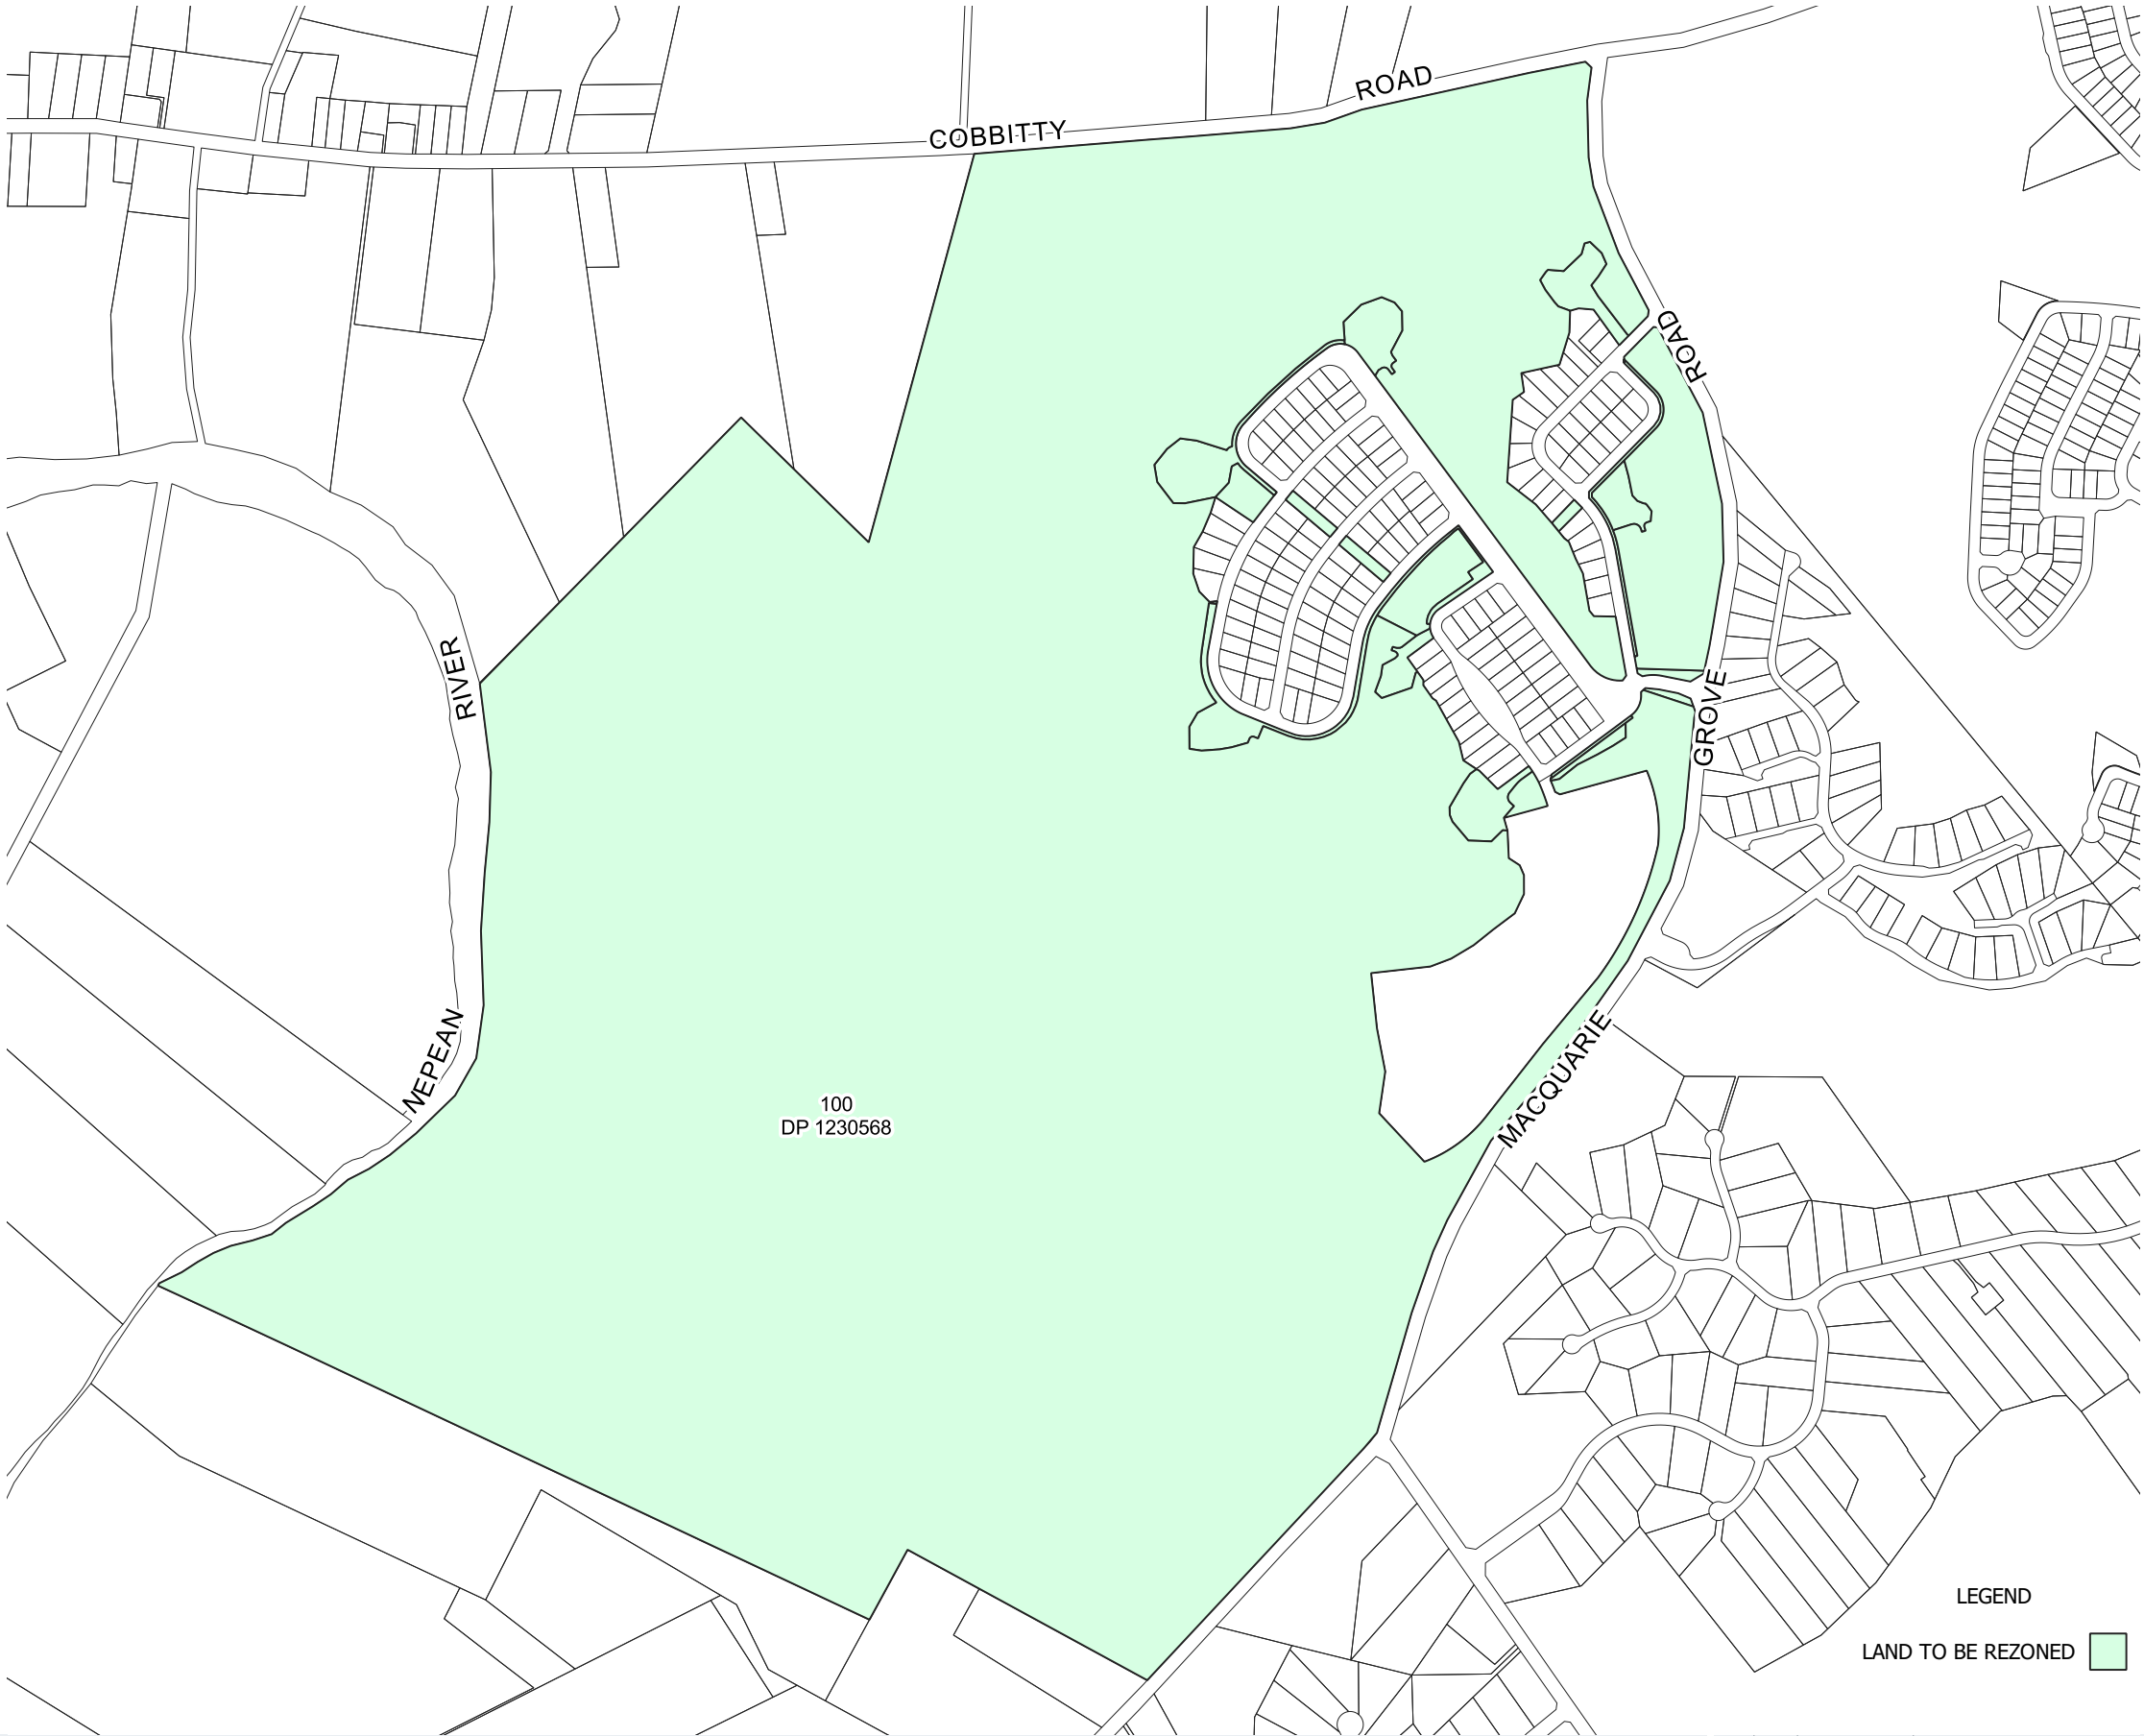

SITE PLAN

LOT 100 IN DP1230568  
229 MACQUARIE GROVE ROAD, COBBITTY

Client: Trustees of The Sisters of The Good Samaritan



Beveridge Williams

Development and Infrastructure Consultants

Western Sydney ph: (02) 4625 5055  
www.beveridgewilliams.com.au

BC	C	24-02-2023	AMENDMENT TO BIOBANK
BC	D	27-02-2023	BOUNDARY AMENDMENT
BC	E	08-06-2023	UPDATE TO BOUNDARIES
BC	F	28-06-2023	REMOVE LOT 394 PARTS
BC	G	29-09-2023	REVISION TO LOT SIZE PLAN
BC	H	17-10-2023	ADDITION TO LOT 394 PARTS
By	Ver	Date	Amendments

Surveyor: N/A  
Checked: BC  
Drawn: AA  
Survey Date: N/A  
Vertical Datum: N/A  
Horizontal Datum: N/A

Scale (A3) 1:10,000  
(A1)

