



SITE PLAN
SCALE: 1:200




Lloyd Sage
T: 03 5480 6621
284 Hare Street
Echuca VIC 3564
www.lloydsage.com.au

PROJECT NAME
22.40
PROJECT ADDRESS
MURRINDAL ESTATE
MOAMA NSW 2731

REV	DESCRIPTION	DATE

CONCEPT DESIGN
SCALE 1:200
DATE FEBRUARY 2023
STATUS CONCEPT
SHEET SIZE A3

DRAWING NO:
CP05
SHEET **CP05** OF **CP06**

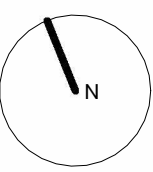



VIEW 01



VIEW 02



VIEW 03



VIEW 04



VIEW 05




VIEW 06



VIEW 07



VIEW 08

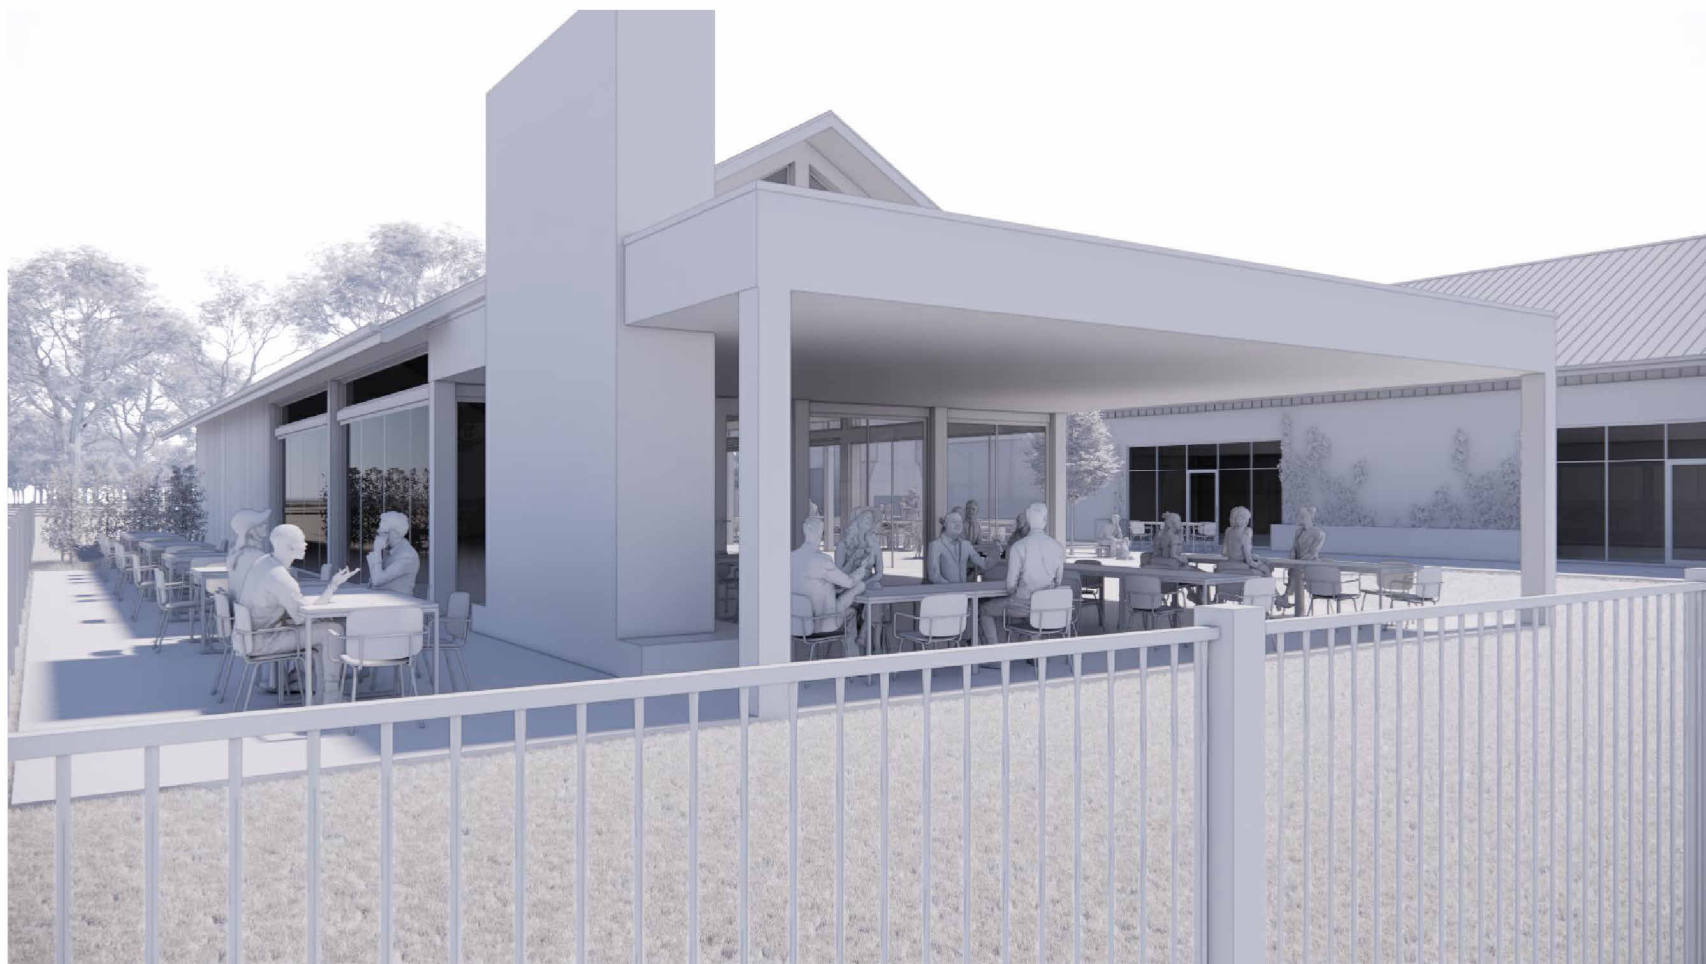

VIEW 09



Lloyd Sage
T: 03 5480 6621
284 Hare Street
Echuca VIC 3564
www.lloydsage.com.au

PROJECT NAME
22.40
PROJECT ADDRESS
MURRINDAAL ESTATE
MOAMA NSW 2731

REV	DESCRIPTION	DATE

CONCEPT DESIGN
SCALE
DATE
STATUS
SHEET SIZE

FEBRUARY 2023
CONCEPT
A1

DRAWING NO:
CP06
SHEET **CP06** OF **CP06**

