


LANDSCAPE DRAWINGS

FOR REVIEW

LANDSCAPE DRAWING SCHEDULE

LA-00	Landscape Coversheet
LA-01	Landscape Schedules
LA-02	Landscape Site Plan
LA-03	Plan - Civic Square
LA-04	Plan - Local Park
LA-05	Plan - Central Courtyard
LA-06	Plan - Forest Walk
LA-07	Plan - COS 2A, 2B, 3A, 3B
LA-08	Plan - Level 4 Roof Garden
LA-09	Plan - Level 5 Green Roofs
LA-10	Plan -

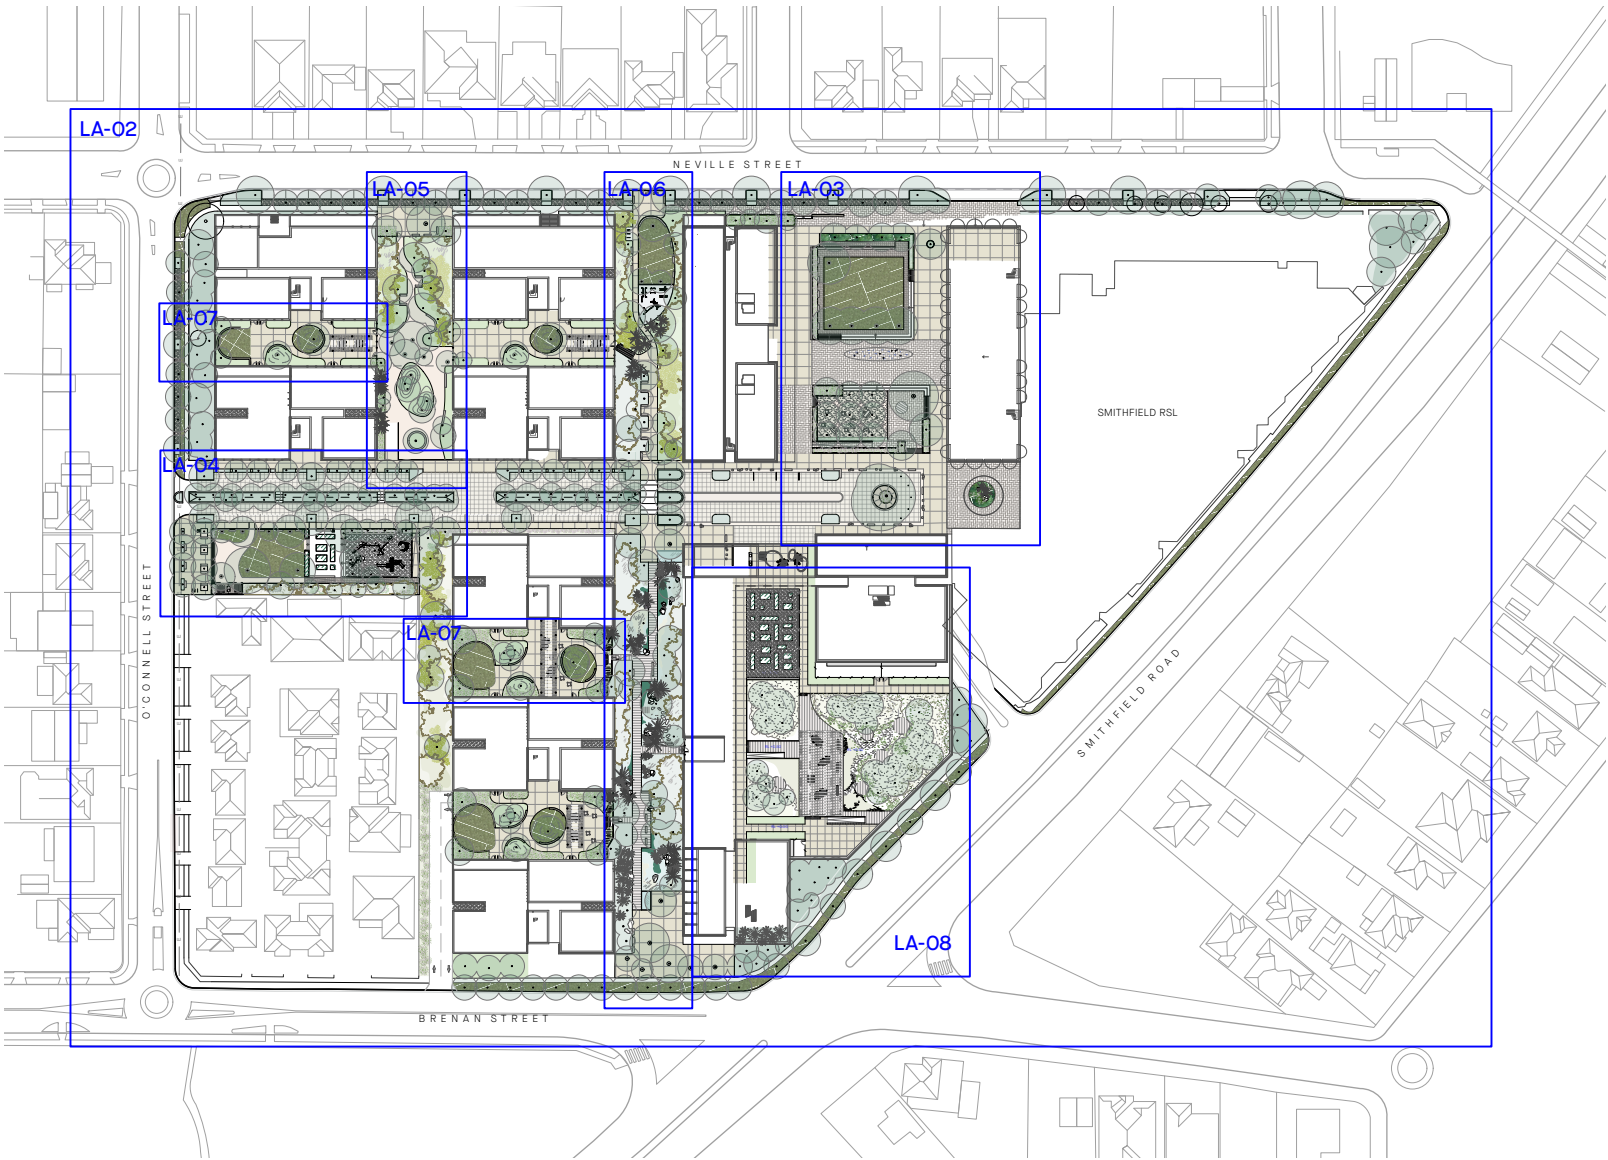

SITE PLAN

REV	DATE	STATUS	REASON FOR ISSUE	DRAWN	GENERAL NOTES	Jane Irwin Landscape Architecture	DRAWING TITLE	JOB NO.	DATE
					- ALL DIMENSIONS IN MILLIMETRES - CONFIRM ALL DIMENSIONS AND LEVELS ON SITE PRIOR TO COMMENCING WORK. - USE FIGURED DIMENSIONS ONLY. - DO NOT SCALE. - COMPLY WITH RELEVANT AUTHORITY REQUIREMENTS, THE BUILDING CODE OF AUSTRALIA AND ALL RELEVANT AUSTRALIAN STANDARD WHEN EXECUTING WORKS DESCRIBED IN THIS DRAWING. COPYRIGHT IN ALL DOCUMENTS AND DRAWINGS PREPARED BY JILA AND IN ANY WORK EXECUTED FROM THOSE DOCUMENTS AND DRAWINGS SHALL REMAIN THE PROPERTY OF JILA OR ON CREATION VEST IN JILA.	Studio 203 61 Marlborough Street Surry Hills NSW Australia 2010 61 2 92126957 info@jila.net.au www.jila.net.au	Cover Sheet PROJECT Smithfield RSL CLIENT W. Komorowski ADDRESS 88 Smithfield Rd, Smithfield NSW 2164	230302 Concept JEF JL 1:1000 @A3	20/03/2024 REV B DWG NO. LA-00