


CAD FILENAME: C:\265\knox\dykman\SYN\25002 - 241 Waterfall Way Armidale - 650102 Working\022 DC Des\CAD\DRG\Service Strategy\25002-CO-1002.dwg Plot Date: 15 Apr. 2026

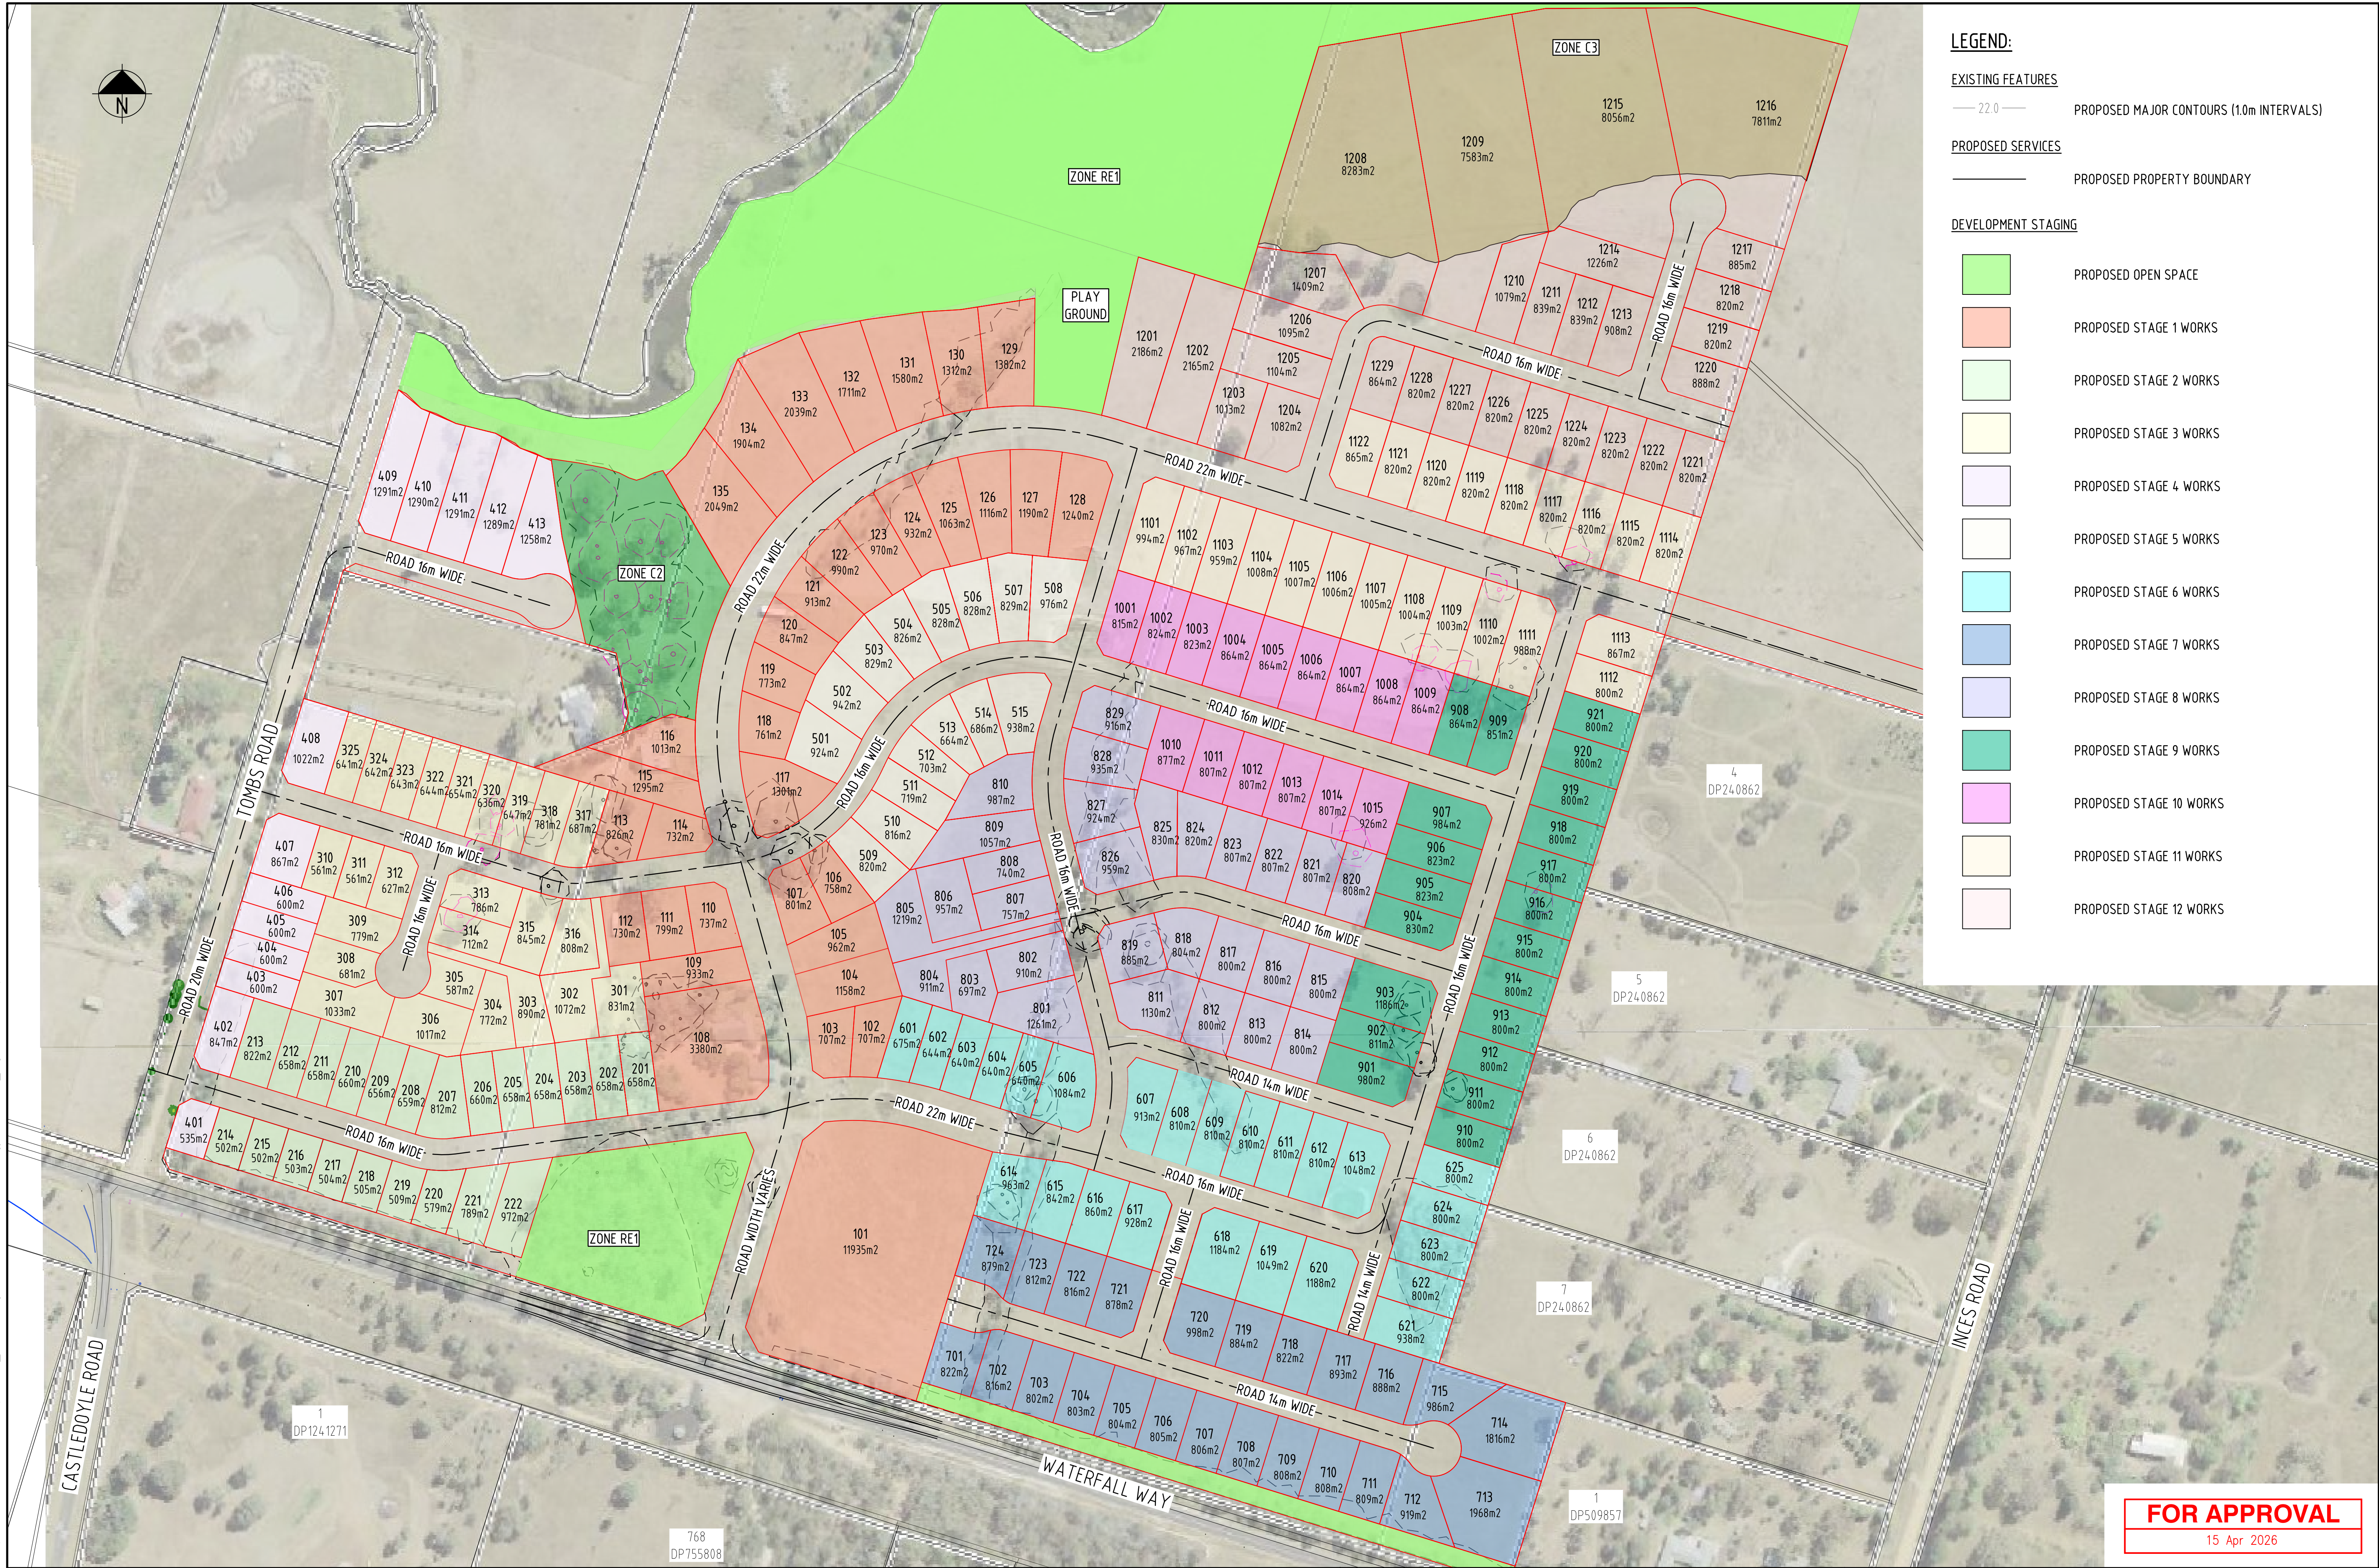

|   |                  |          |                                                                                         |                              |                |  |      |                                |  |                                                     |                           |  |
|---|------------------|----------|-----------------------------------------------------------------------------------------|------------------------------|----------------|--|------|--------------------------------|--|-----------------------------------------------------|---------------------------|--|
| E LOT LAYOUT UPDATED   |                  | 15.04.26 | <div>SCALE</div> <div>1:1500</div> <div><div>015304560m</div></div> <div>KNOXCORP</div> | <div>Dykman Consulting</div> | APPROVAL       |  |      | PROPOSED SUBDIVISION           |  | SERVICE STRATEGY<br>GENERAL SITE PLAN<br>ALL STAGES | ISSUE: FOR APPROVAL       |  |
| D LOT LAYOUT UPDATED   |                  | 14.04.26 |                                                                                         |                              | RPEQ No        |  |      | 241 WATERFALL WAY ARMIDALE NSW |  |                                                     | PROJECT No: 25002         |  |
| C LOT LAYOUT UPDATED   |                  | 13.04.26 |                                                                                         |                              | DATE           |  |      | SERVICE STRATEGY               |  |                                                     | DRAWING No: 25002-CO-1002 |  |
| B LOT LAYOUT UPDATED   |                  | 09.04.26 |                                                                                         |                              | RPEQ SIGNATURE |  |      |                                |  |                                                     | REV: E                    |  |
| A ISSUED FOR APPROVAL   |                  | 27.02.25 |                                                                                         |                              | DRAWN          |  |      | DESIGNED                       |  |                                                     |                           |  |
| REV   | REVISION DETAILS | DATE     | APPR                                                                                    | T.N.                         |                |  | M.G. |                                |  | S.G.                                                |                           |  |
| XREFS - X_CD_CIVIL.dwg; X_LOTS.dwg; X_25002-Master.dwg; x_stormwater drainage.dwg; X_D_CONTS_FINISHED.dwg; X_D_CONTS_EXISTING.dwg; X_D_CONTROL_LINE.dwg; X_D_DESIGN_STRINGS.dwg; X_D_CUT_FILL_HATCH.dwg; X_DROA_INT.dwg; X_SURVEY.dwg; X_AERIAL_IMAGE.dwg; X_STRATEGY.dwg; X_D_WATERFALLWAY ENDANGERED TREE SURVEY.dwg; X_LOTS OPTION F.dwg |                  |          |                                                                                         |                              |                |  |      |                                |  |                                                     |                           |  |