


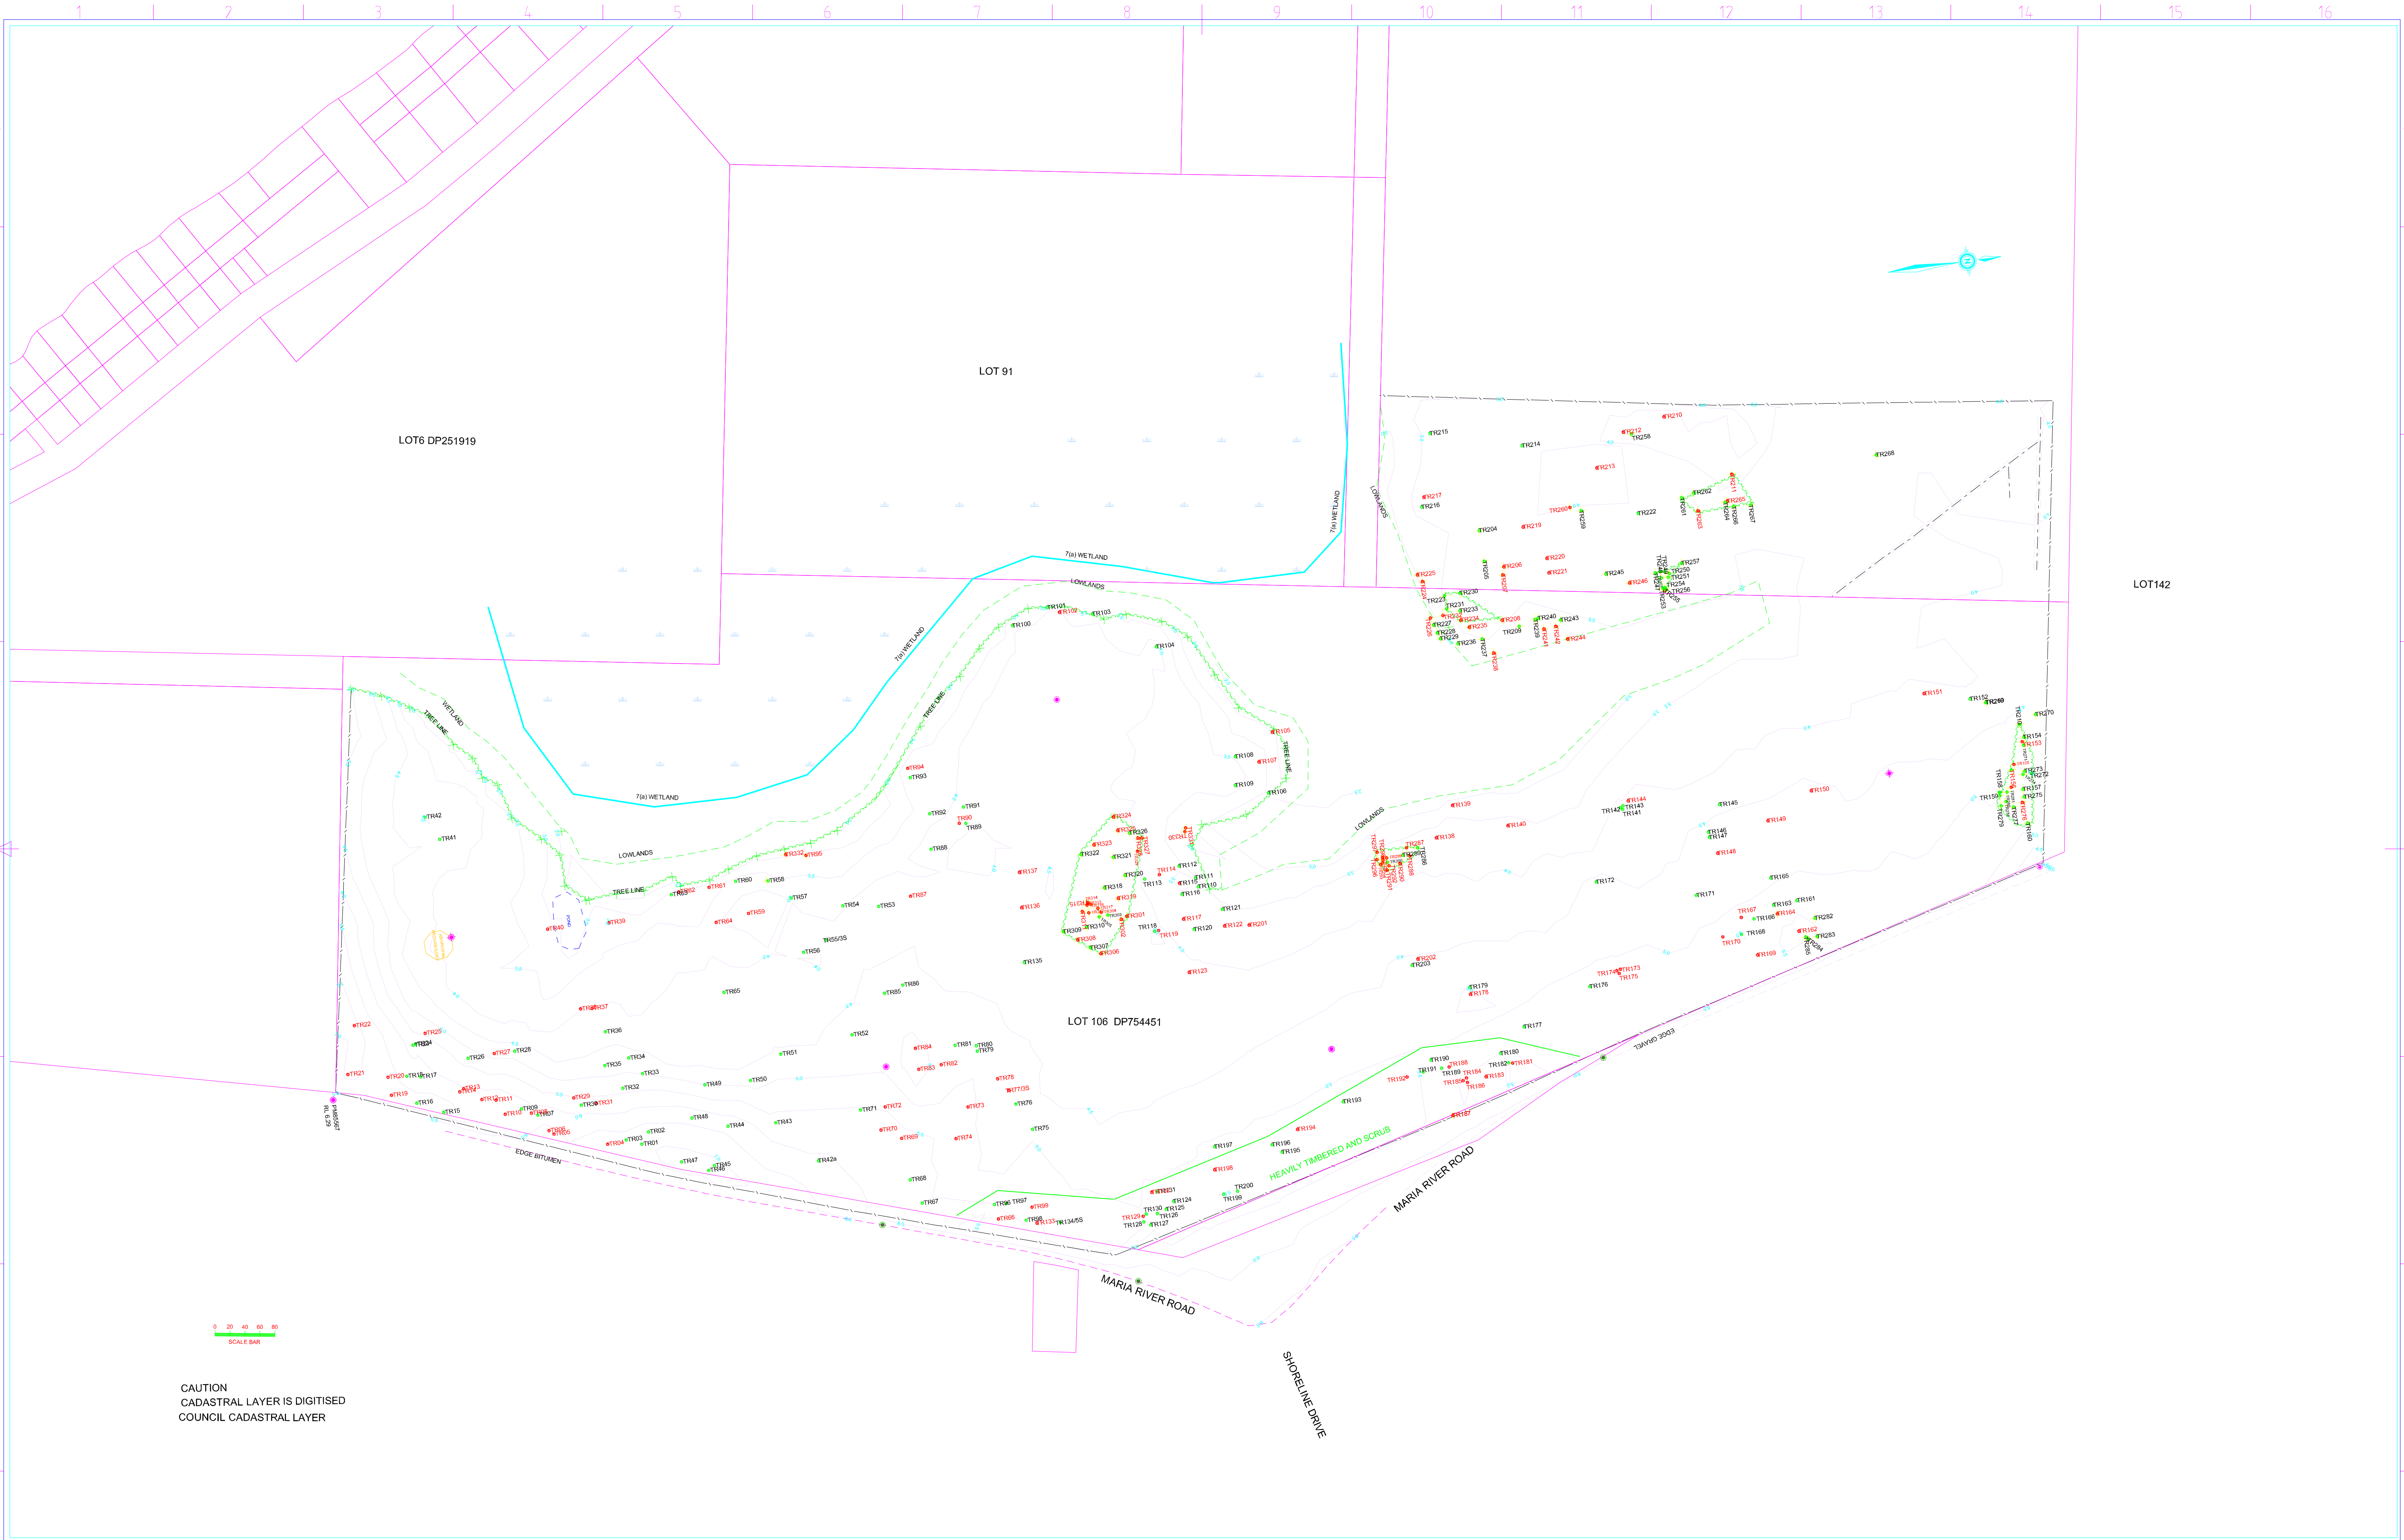

				Scale 1: 2000	Designed	DETAIL AND CONTOUR SURVEY LOT106 DP754451		BLACKCREEK ENGINEERING SURVEYS ENGINEERING SURVEYORS PO BOX 298 LAURIETON 8 SEYMOUR ST LAURIETON PHONE: 65598740 FAX: 65598743 EMAIL: mi61425@bigpond.net.au		Sheet 1 of 1 Sheet
				Datum AHD	Drawn GM					Ref:
				Date Sep 04 2007						Dwg: 0408071.dwg

- Security Ga



LEGEND

||||| Traffic Calming Devices + Signage


PART LOT No 91 DP 75441
PART LOT No 6 DP251919
PART LOT No 1 DP 114288
PARCELS 31072, 37041 & 51149
PARISH OF TORRENS COUNTY OF MACQUARIE
SITE AREA 50.59 HECTARES

MACQUARIE GARDENS SITE PLAN
LOT 106 DP 754451

DATUM
AND
PAGE SIZE A0
841mm X 1189mm

PLANS TO 23/02/2009

- A. Administration and Reception Building
- B. General Store
- C1.Swimming Pool
- C2.Gymnasium
- D. Tennis Courts
- E. Bowling Green
- F. Bowling Clubhouse/Community Building
- G. Tennis Clubhouse/Library
- H. Fire Station
- I. Desalination Plant & 2000KL Reservoir
- K. Nursery
- J. Effluent Treatment Plant
- L. Caravan & Boat Storage
- M. Staff Facilities, Male & Female Change Rooms, Showers, WC

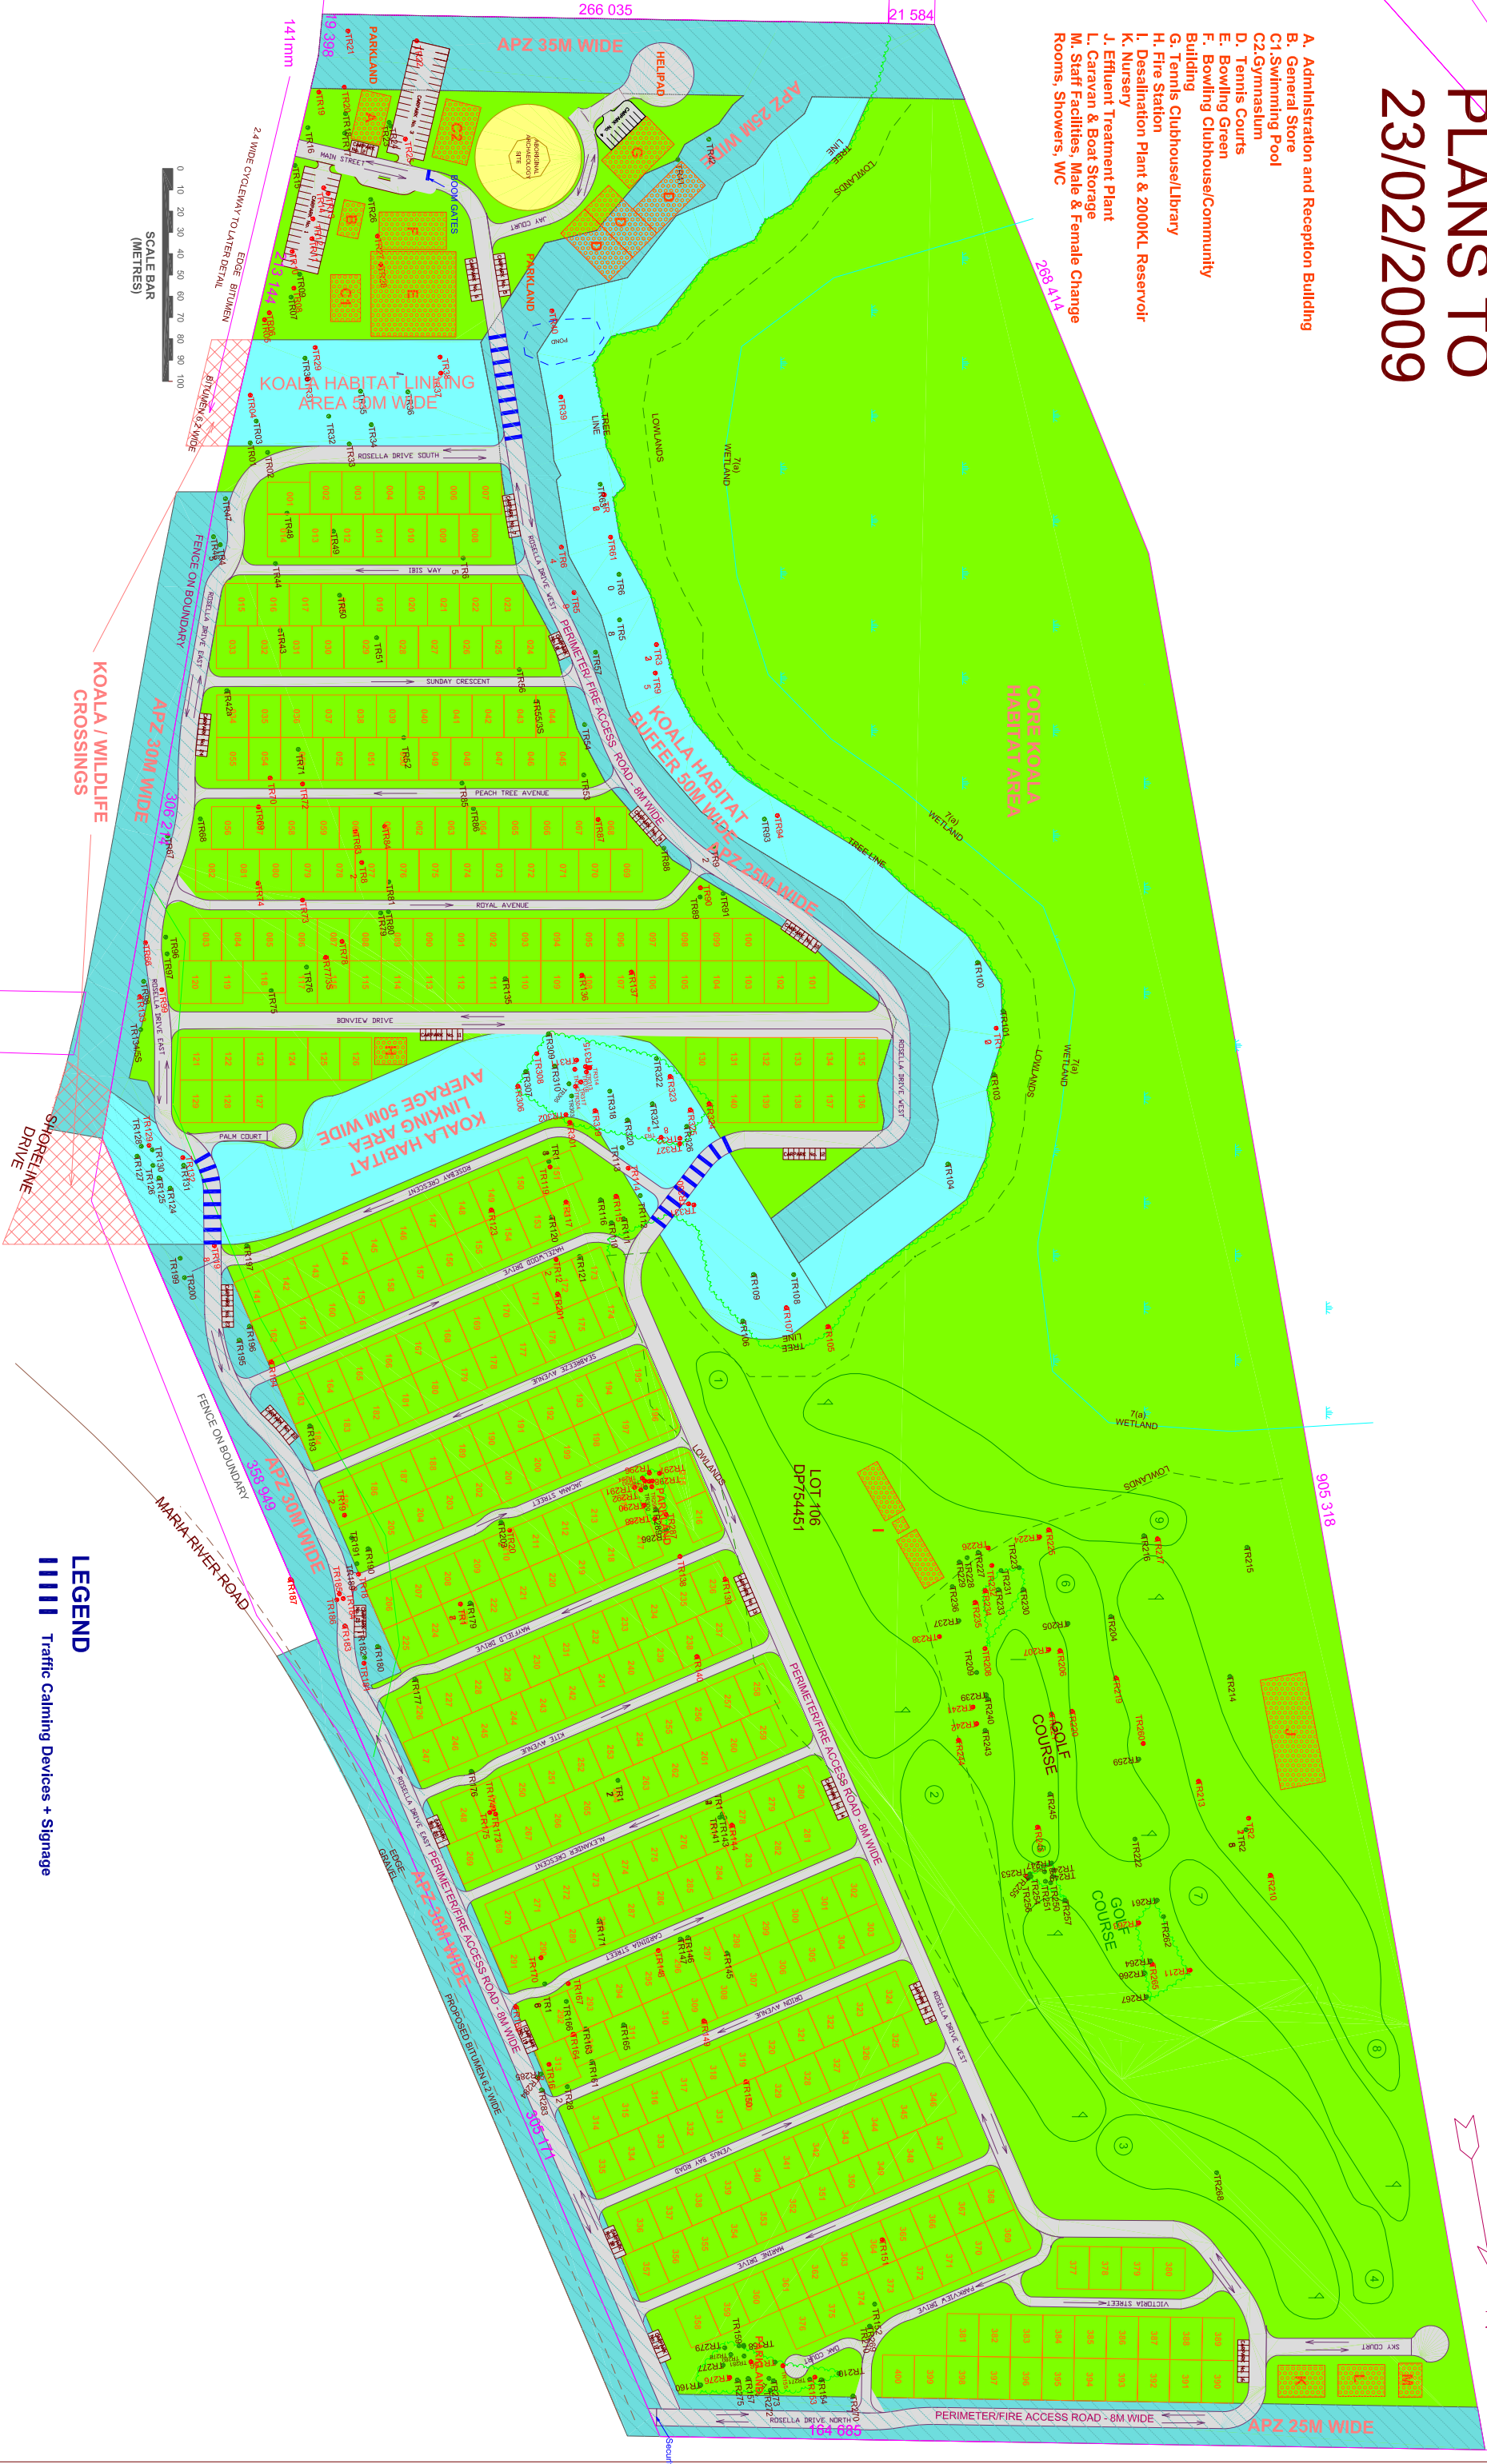

LEGEND

||||| Traffic Calming Devices + Signage

REAL PROPERTY DESCRIPTION
LOT No 106 DP 75441
PART LOT No 91 DP 75441
PART LOT No 6 DP251919
PART LOT No 1 DP 114288
PARCELS 31072,37041 & 51149
PARISH OF TORRENS COUNTY OF MACQUARIE
SITE AREA 50.59 HECTARES

DATE	AMMENDMENTS
5/1/09	Koala habitat, Site Setbacks,
6/1/09	Redesign of House Blocks
8/1/09	Amendments to Site Layout
23/2/09	Security Gates

MACQUARIE GARDENS SITE PLAN		DATUM
LOT 106 DP 754451	PAGE SIZE A0	AHD
	841mm X 1189mm	