





ISSUE	AMENDMENTS	DATE	DRAWN	PROJECT NAME	DESIGNED	DRAWN	SIGNED
1	FOR INFORMATION	06/08/09	W.S	TOMERONG INERT WASTE LANDFILL FACILITY	M.W	W.S	
2	FOR INFORMATION	06/08/09	W.S	146 PARNELL ROAD, TOMERONG	SHEET SIZE	SCALE	DATE
					A3	1:10000	06/08/09
				DRAWING NAME	DRAWING NUMBER	ISSUE	
				SITE PLAN	20050171 /01	2	

THIS DRAWING AND THE CONCEPTS CONTAINED THEREIN ARE THE PROPERTY OF MACDONALD INTERNATIONAL. NO UNAUTHORISED COPYING IS PERMITTED. NOTHING IS TO BE CONSTRUCTED BASED ON THIS DRAWING OR PART OF THIS DRAWING WITHOUT THE WRITTEN PERMISSION OF MACDONALD INTERNATIONAL.

 

Macdonald
International
consulting engineers

49 Berry Street Nowra NSW 2541
Tel (02) 44 230 566 Fax (02) 44 233 228

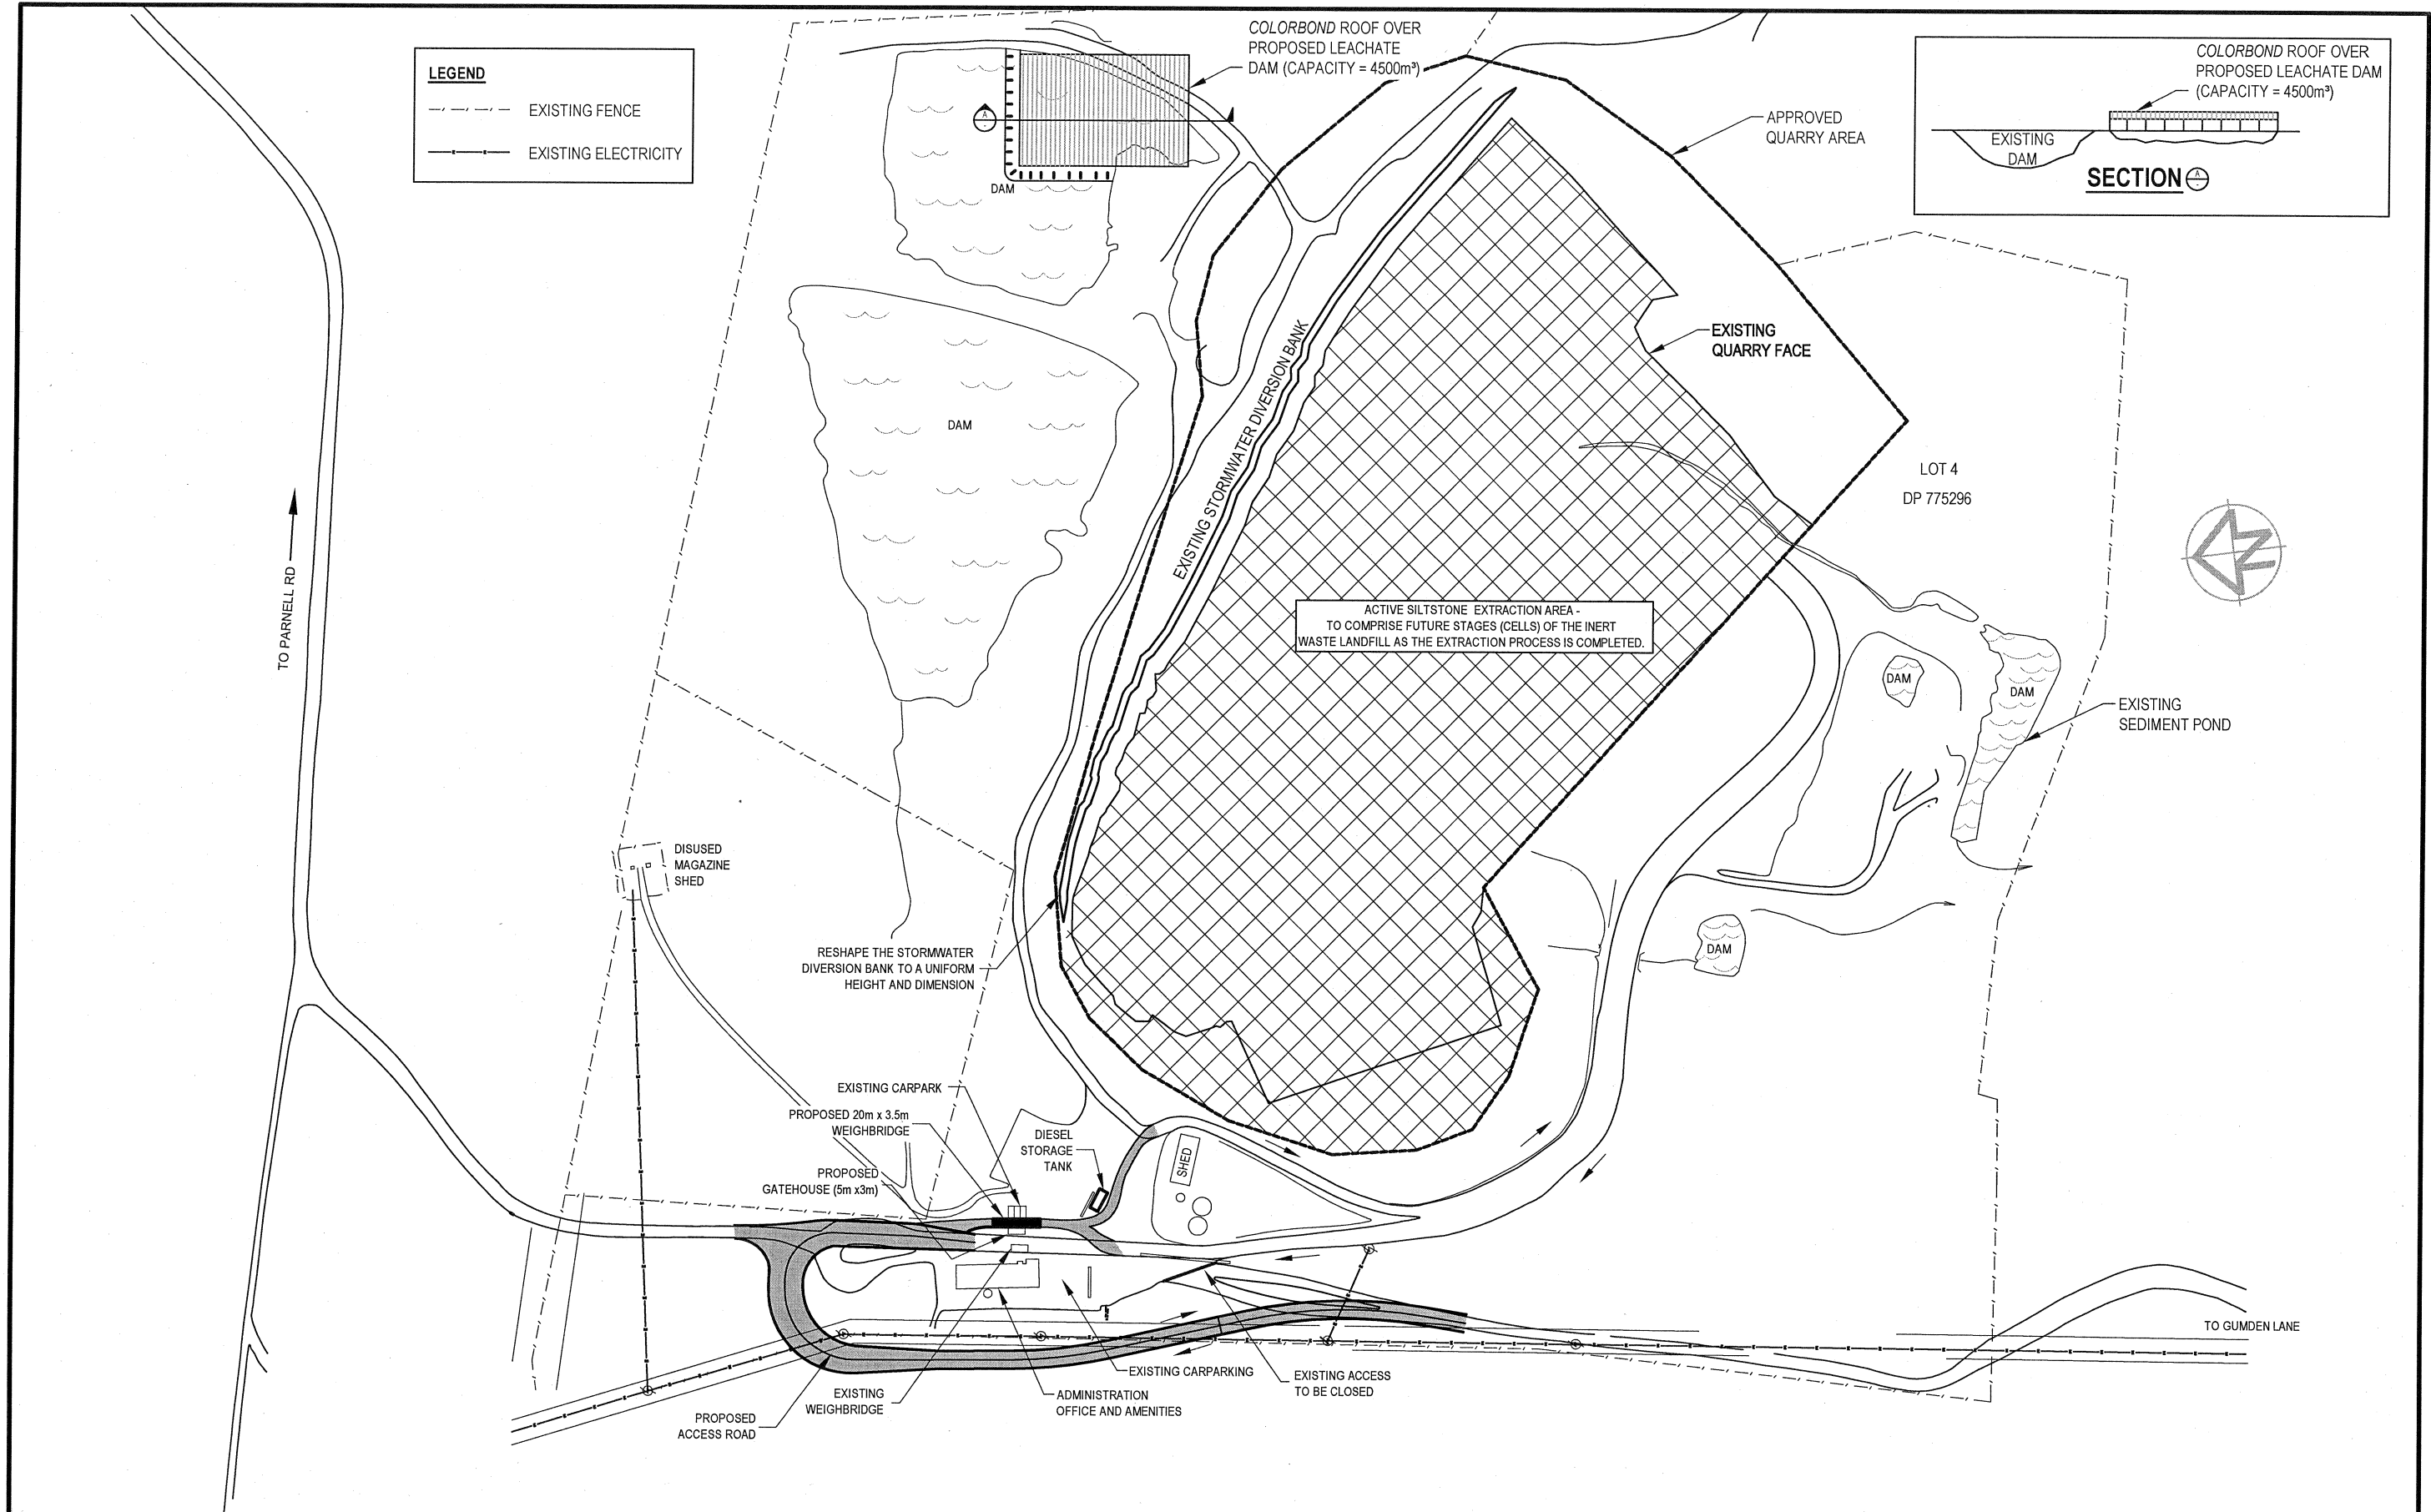

ISSUE	AMENDMENTS	DATE	DRAWN	PROJECT NAME	DESIGNED	DRAWN	SIGNED
1	FOR INFORMATION	06/08/09	W.S	TOMERONG INERT WASTE LANDFILL FACILITY	M.W	W.S	
2	FOR INFORMATION	06/08/09	W.S	PROJECT DESCRIPTION	SHEET SIZE	SCALE	DATE
				146 PARNELL ROAD, TOMERONG	A3	1:2500	06/08/09
				DRAWING NAME	DRAWING NUMBER		ISSUE
				PROPOSED LAYOUT PLAN	20050171 /06		2

THIS DRAWING AND THE CONCEPTS CONTAINED THEREIN ARE THE PROPERTY OF MACDONALD INTERNATIONAL. NO UNAUTHORISED COPYING IS PERMITTED. NOTHING IS TO BE CONSTRUCTED BASED ON THIS DRAWING OR PART OF THIS DRAWING, WITHOUT THE WRITTEN PERMISSION OF MACDONALD INTERNATIONAL.

MacDonald International
consulting engineers
49 Berry Street Nowra NSW 2541
Tel (02) 44 230 566 Fax (02) 44 233 228