


WOOLLAHRA COUNCIL

THESE PLANS ARE INDICATIVE ONLY. DA 09/0441 FOR FURTHER INFORMATION PLEASE SIGHT ORIGINAL PLANS AT COUNCIL CHAMBERS.

RUSHCUTTERS BAY

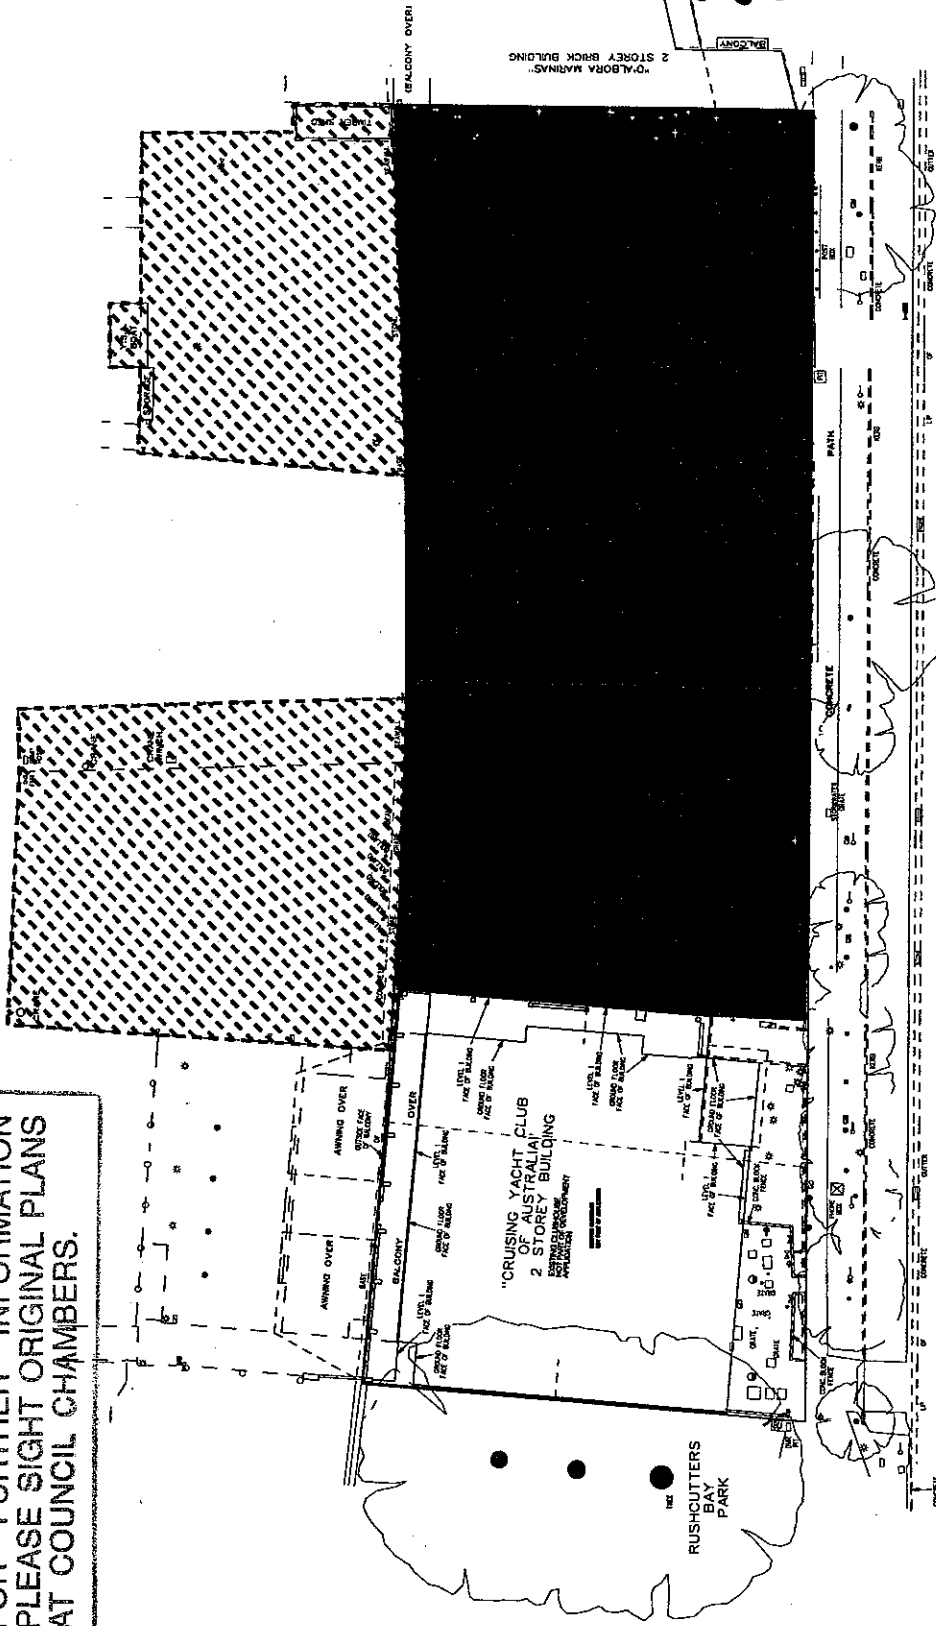

ANNEXURE 16

ROAD

BEACH

NEW

ALLEN JACK+COTTIER
70 Lyons Street Chippendale NSW 2008 AUSTRALIA
PH: 02 9550 4444 FAX: 02 9550 4445

THE CRUISING YACHT CLUB
OF AUSTRALIA

Proj No. 08028
Drawing No.

DEMOLITION PLAN

Scale: 1:200
Drawing No. DA 1100
Date: 06/01/00

NOT FOR CONSTRUCTION

EXISTING BUILDINGS, STRUCTURES
TO BE DEMOLISHED
AREA TO BE EXCAVATED
FOR BASEMENT CAR PARK



Legend

Legend

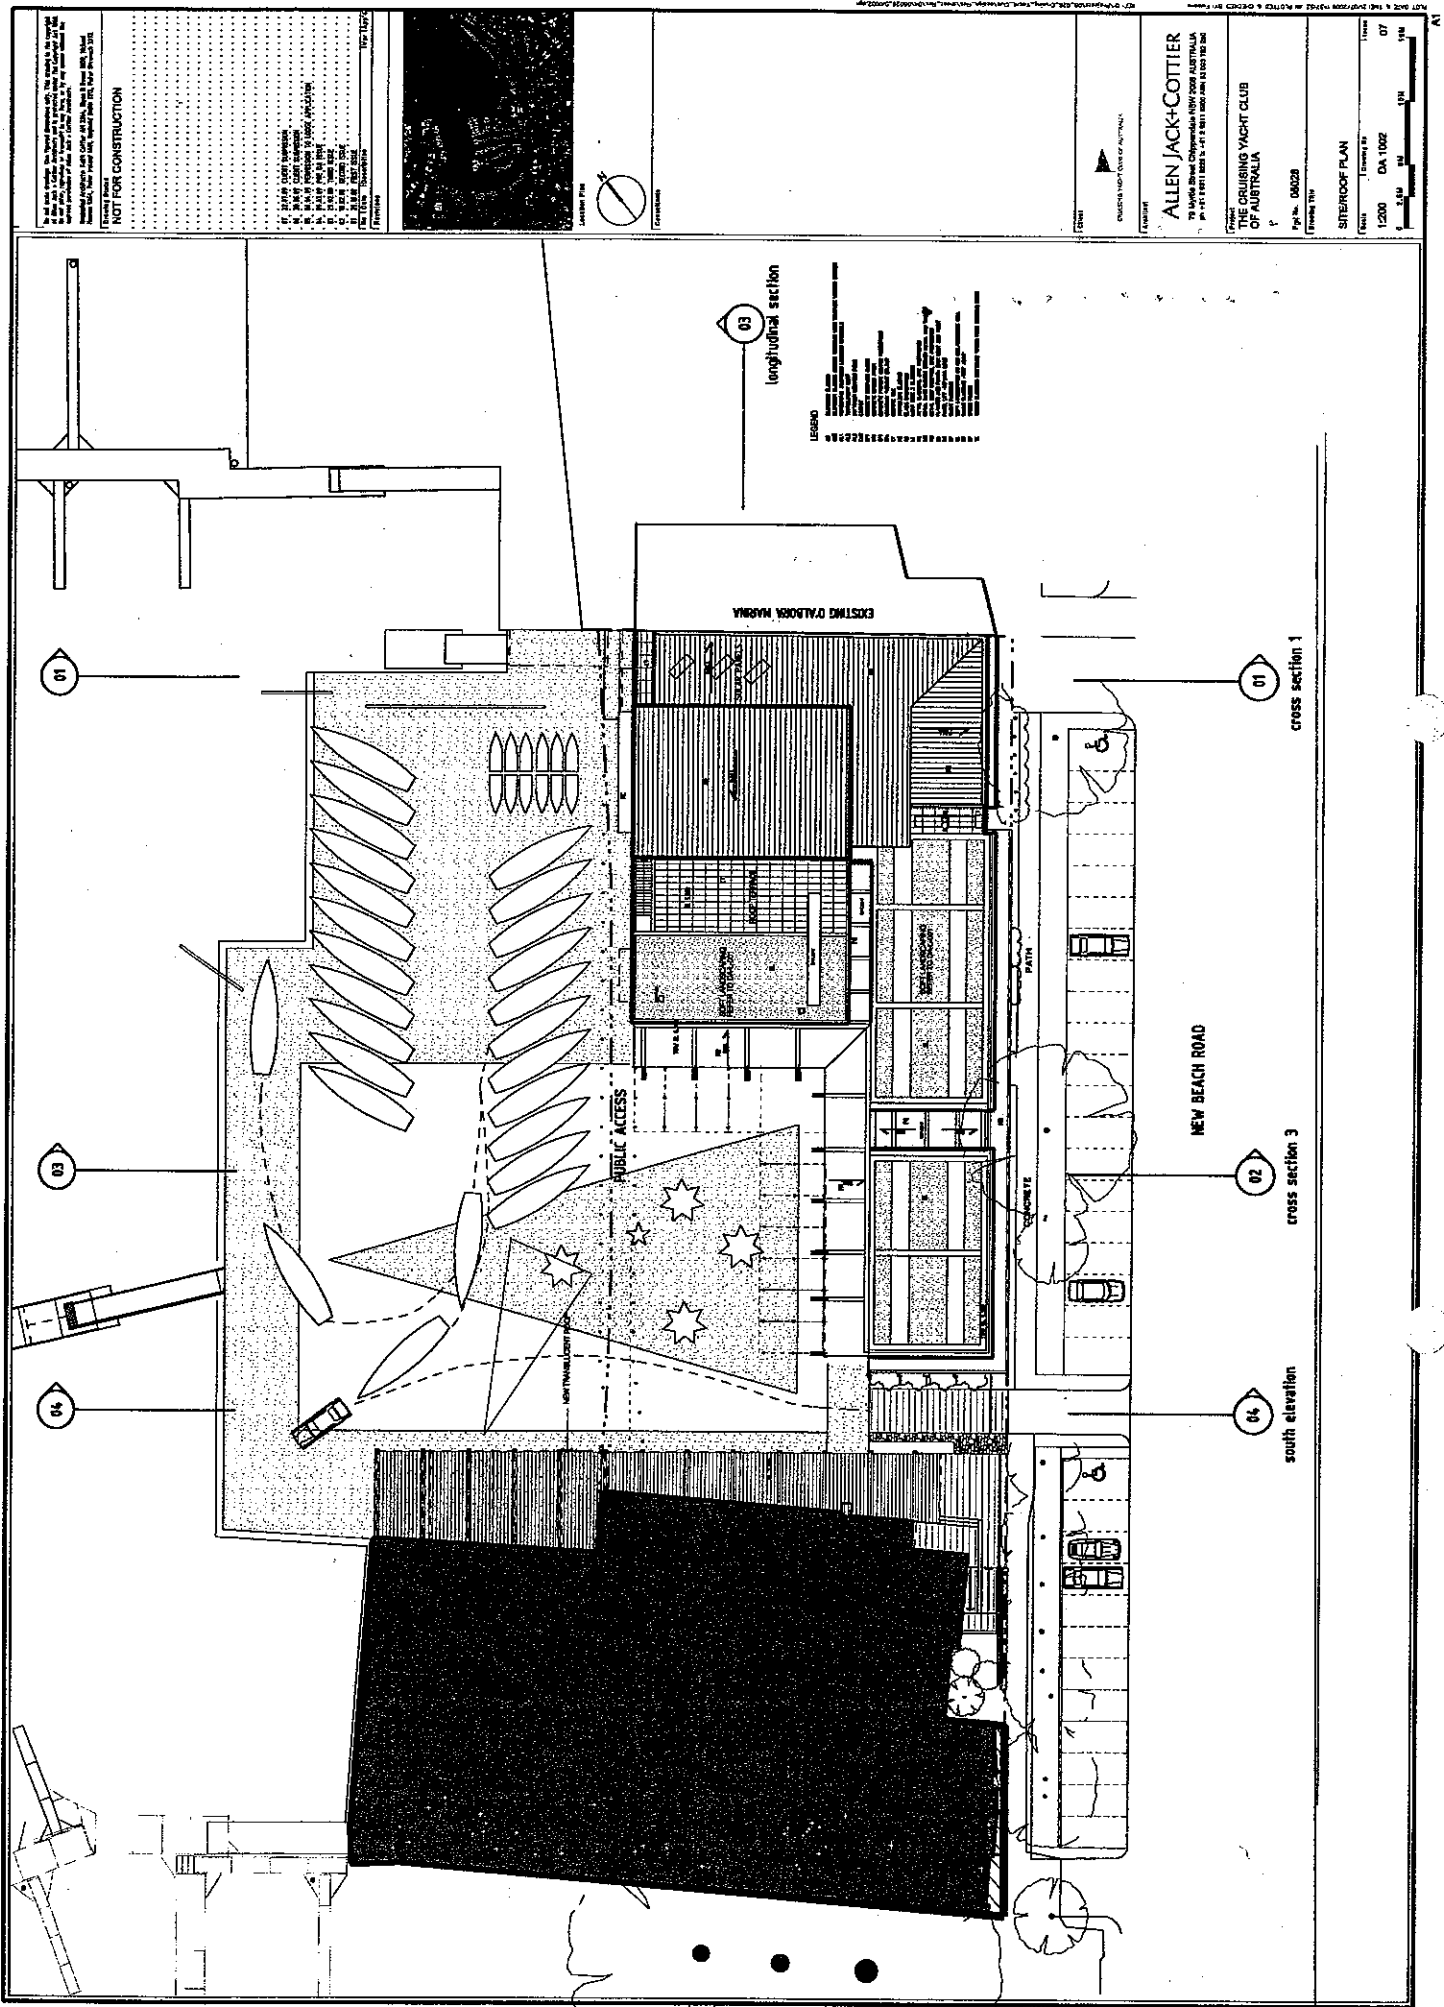

ALLEN JACK-COTTIER
 79 Myrtle Street Chippendale NSW 2008 AUSTRALIA
 Ph: +61 2 9551 8885 F: +61 2 9551 8886 Fax: +61 2 9551 8887

**THE CRUISING YACHT CLUB
 OF AUSTRALIA**

Project: 08028
 Drawing Title: SITE/ROOF PLAN

Scale: 1:200
 Drawing No: DA 1002
 Date: 07

NOTES:
 1. This drawing is a site plan and should not be used for construction purposes.
 2. The site plan is based on the information provided by the client.
 3. The site plan is not to be used for construction purposes.
 4. The site plan is not to be used for construction purposes.
 5. The site plan is not to be used for construction purposes.
 6. The site plan is not to be used for construction purposes.

03 longitudinal section

01 cross section 1


02 cross section 3

04 south elevation

EXISTING DALBOCK MARINA

PUBLIC ACCESS

NEW BEACH ROAD

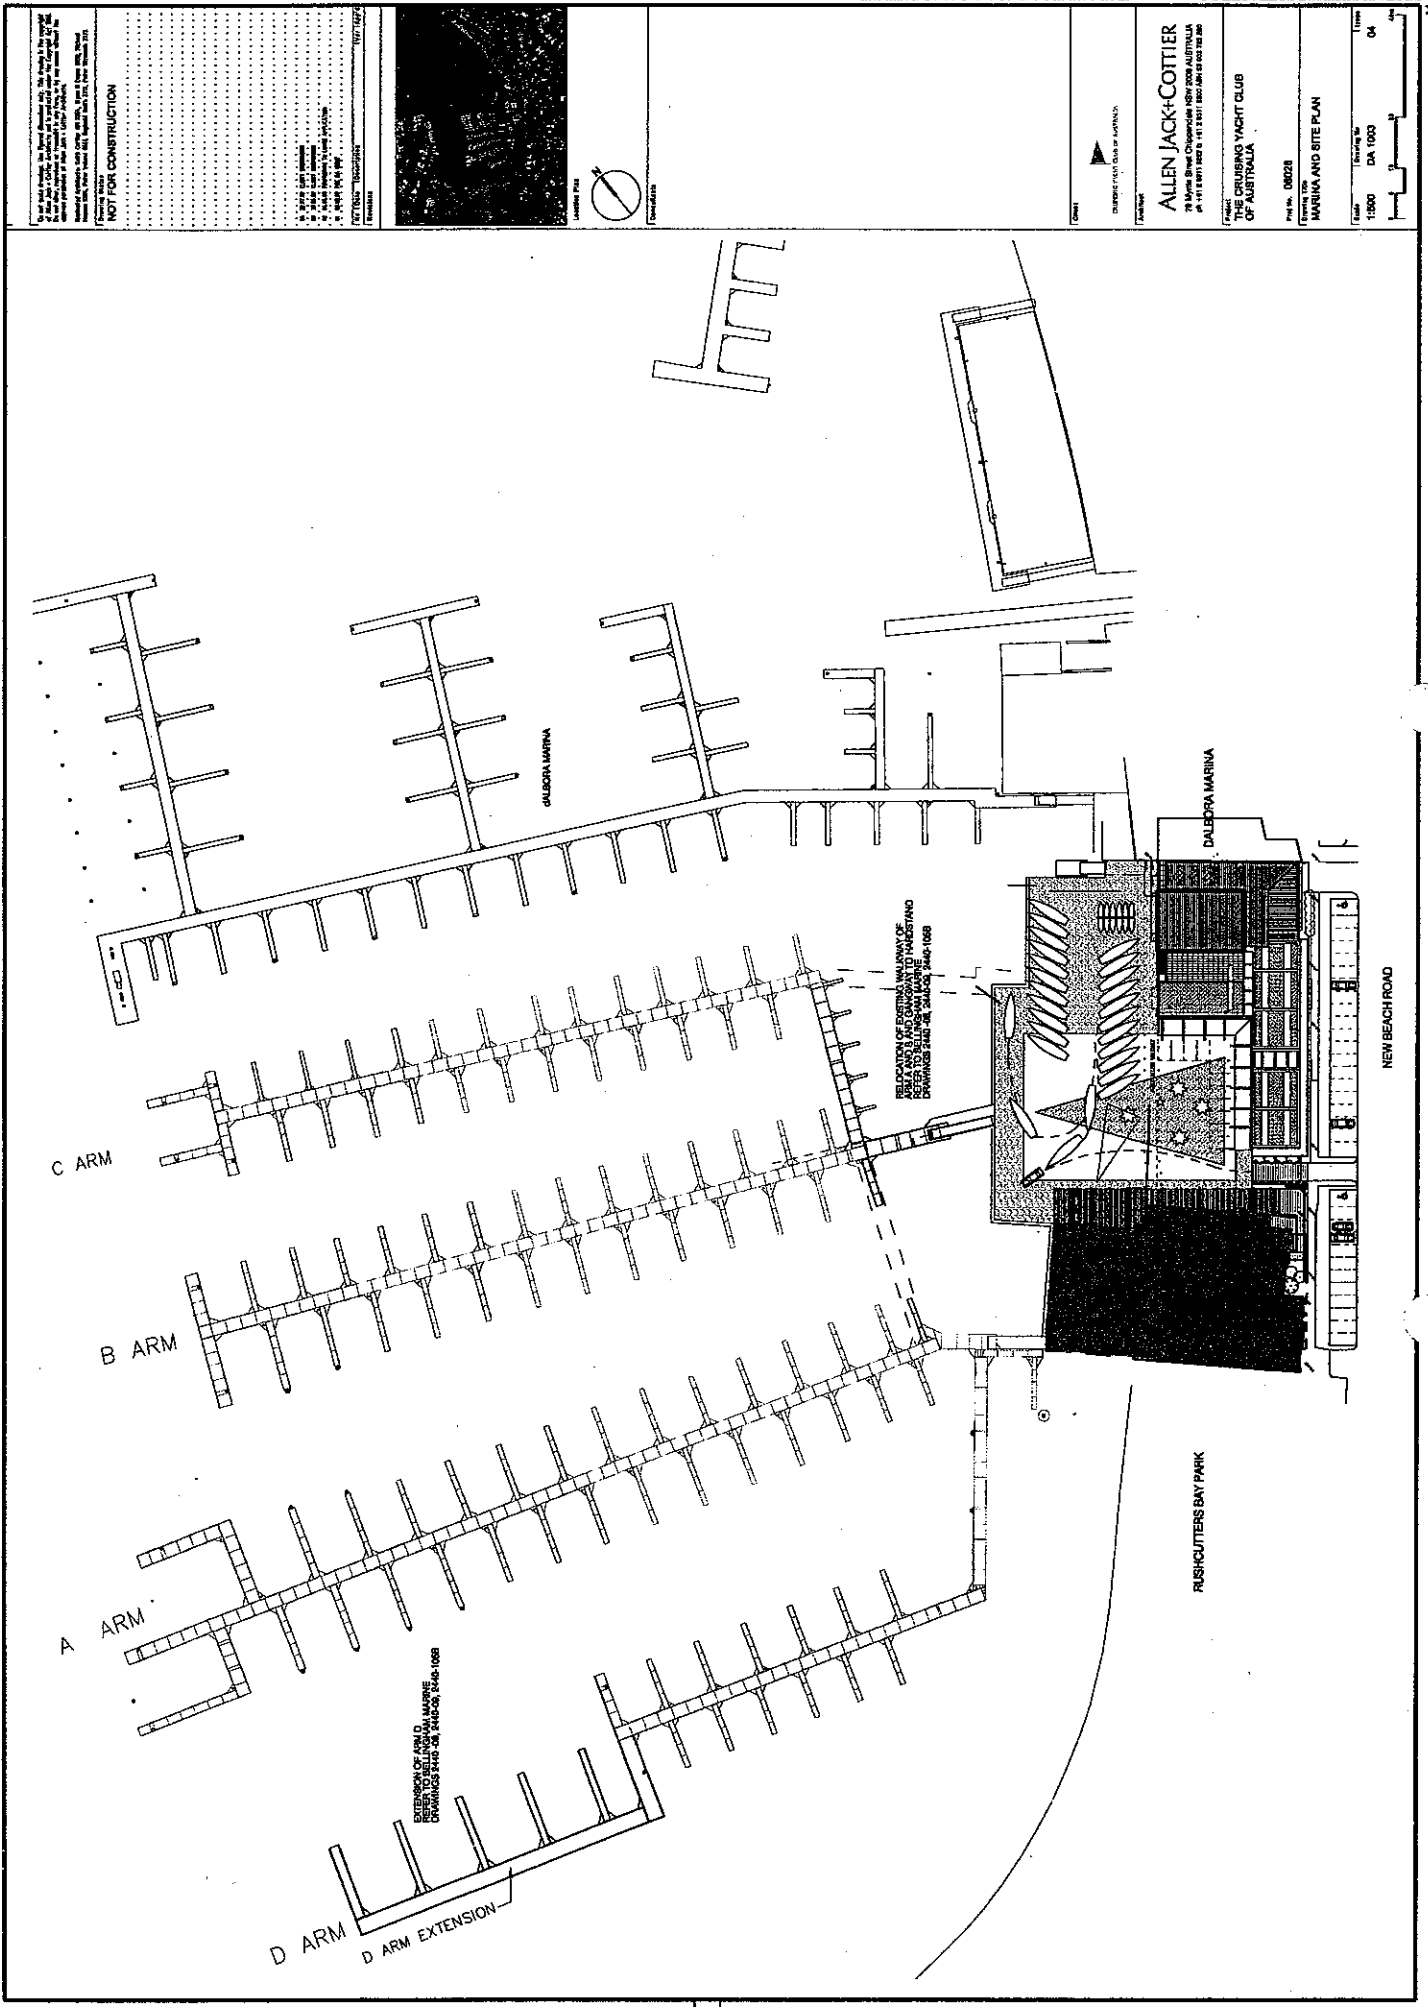

NOT FOR CONSTRUCTION

THIS PLAN IS A PRELIMINARY DESIGN AND IS NOT TO BE USED FOR CONSTRUCTION. IT IS THE PROPERTY OF ALLEN JACK & COTTIER AND IS NOT TO BE REPRODUCED OR USED IN ANY MANNER WITHOUT THE WRITTEN PERMISSION OF THE FIRM.

DATE: 1988

PROJECT: THE CRUISING YACHT CLUB OF AUSTRALIA

PREPARED BY: ALLEN JACK & COTTIER

SCALE: 1:500

DATE: 1988



ALLEN JACK & COTTIER

78 Myers Street, Chippendale NSW 2008 AUSTRALIA

PH: (02) 9551 1111 FAX: (02) 9551 1111

THE CRUISING YACHT CLUB OF AUSTRALIA


Project No. 00023

Marina and Site Plan

Scale: 1:500

Date: 1988

North Arrow

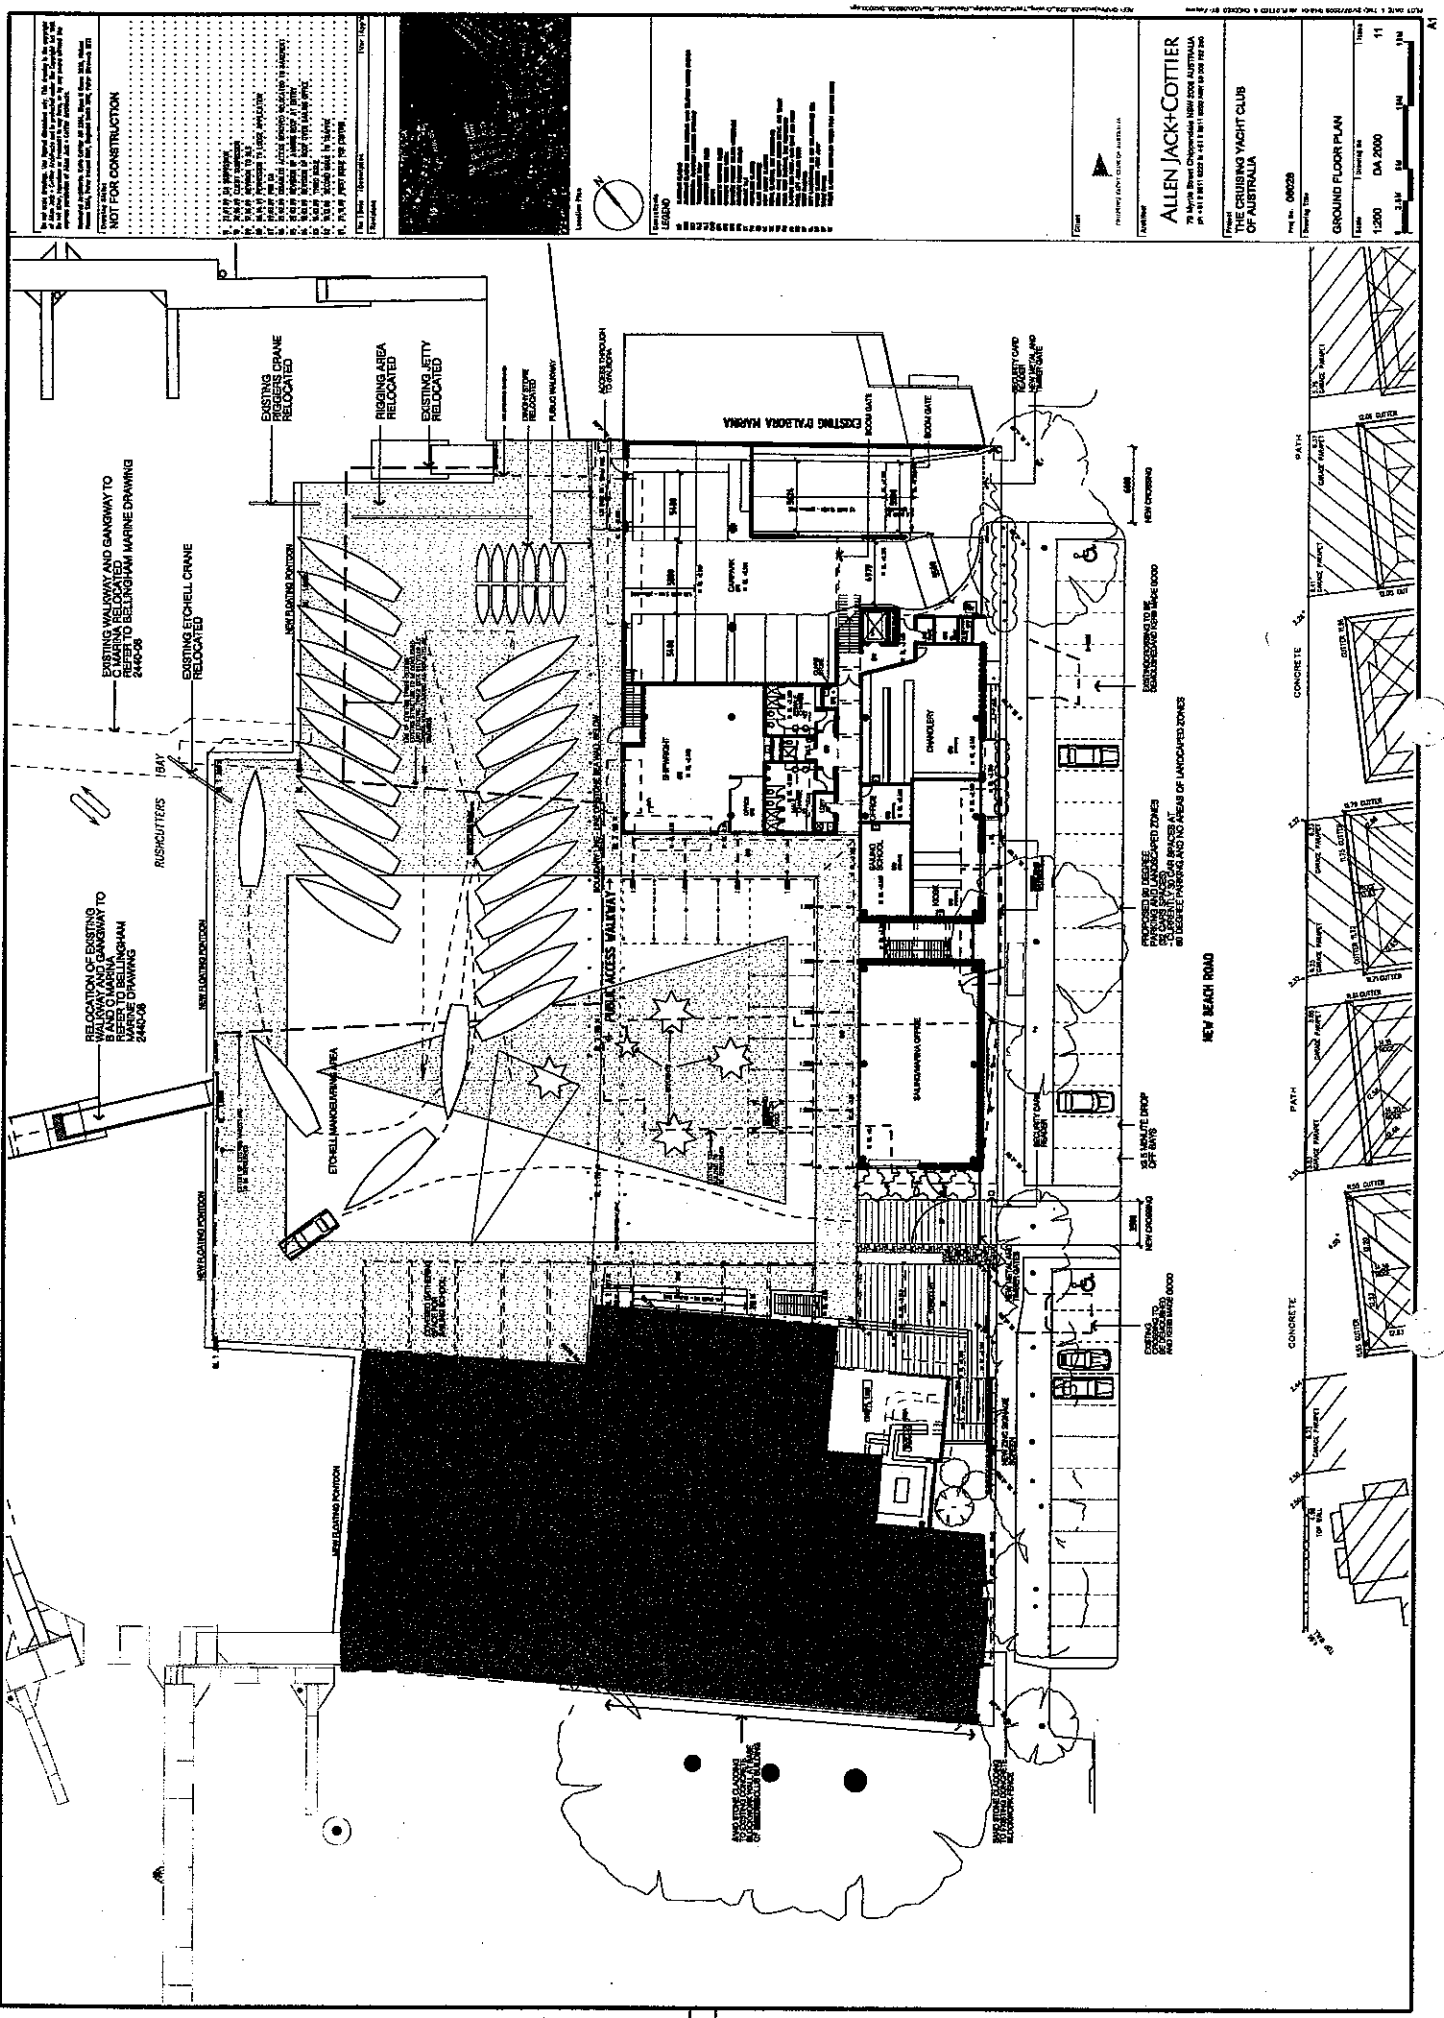

NOT FOR CONSTRUCTION

RELOCATION OF EXISTING WALKWAY AND GANGWAY TO B AND C MARINA REFER TO BELUNGHAM MARINE DRAWING 2440-08

EXISTING CRANE RELOCATED

EXISTING CRANE RELOCATED

RIGGING AREA RELOCATED

EXISTING UTILITY RELOCATED

EXISTING UTILITY RELOCATED

EXISTING UTILITY RELOCATED

EXISTING UTILITY RELOCATED

EXISTING UTILITY RELOCATED

EXISTING UTILITY RELOCATED

EXISTING UTILITY RELOCATED

EXISTING UTILITY RELOCATED

EXISTING UTILITY RELOCATED

EXISTING UTILITY RELOCATED

EXISTING UTILITY RELOCATED

EXISTING UTILITY RELOCATED

EXISTING UTILITY RELOCATED

EXISTING UTILITY RELOCATED

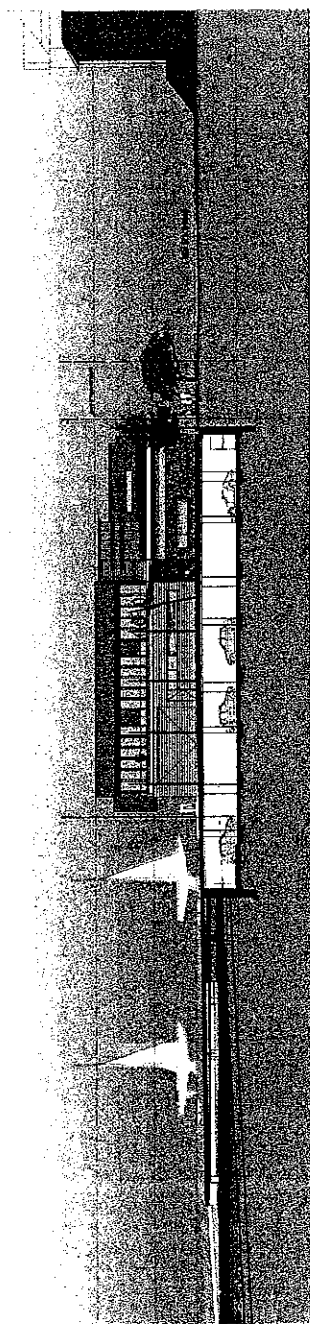

04 SOUTH ELEVATION

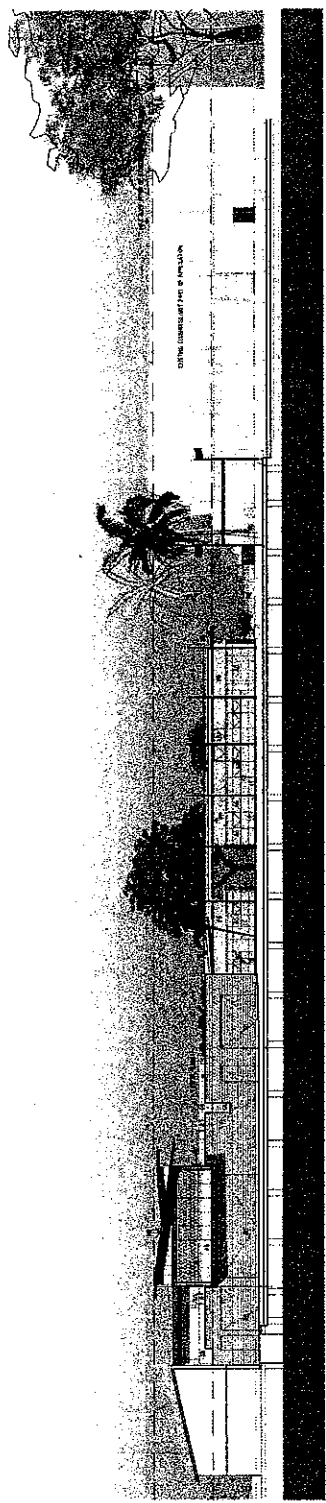

05 WEST ELEVATION



06 EAST ELEVATION

NOT FOR CONSTRUCTION

PROJECT: ALLEN JACK+COTTIER
THE CRUISING YACHT CLUB OF AUSTRALIA

PROJ. NO. 08028

DATE: 12/00

SCALE: 1:100

DA: 5/01

02

100

200

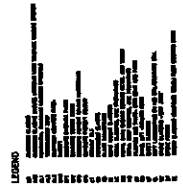

NOT FOR CONSTRUCTION

THIS DRAWING IS THE PROPERTY OF ALLEN JACK & COTTIER. IT IS TO BE USED ONLY FOR THE PROJECT AND SITE SPECIFICALLY IDENTIFIED HEREON. IT IS NOT TO BE REPRODUCED, COPIED, OR TRANSMITTED IN ANY FORM OR BY ANY MEANS, ELECTRONIC OR MECHANICAL, INCLUDING PHOTOCOPYING, RECORDING, OR BY ANY INFORMATION STORAGE AND RETRIEVAL SYSTEM, WITHOUT THE WRITTEN PERMISSION OF ALLEN JACK & COTTIER.

DATE: 12/20/2011
 DRAWN BY: JAC
 CHECKED BY: JAC
 PROJECT: THE GRIMING YACHT CLUB OF AUSTRALIA

ALLEN JACK & COTTIER
 ARCHITECTS
 1/200 DA 1004
 1/200 DA 1004

THE GRIMING YACHT CLUB OF AUSTRALIA

SITE BOUNDARY AND SETBACKS

Scale: 1:200
 Date: 12/20/2011
 Project: THE GRIMING YACHT CLUB OF AUSTRALIA

