




ANNEXURE 17

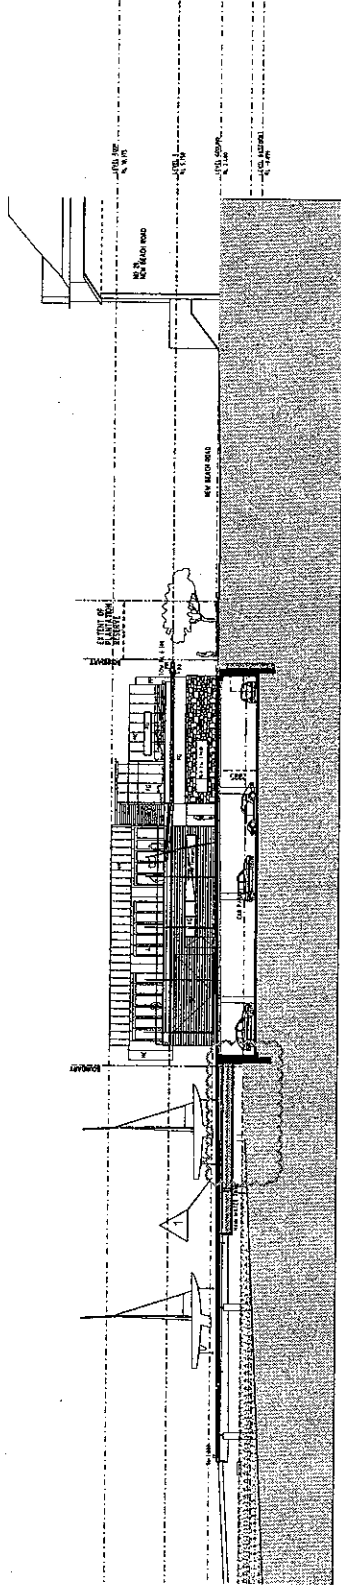

04 SOUTH ELEVATION

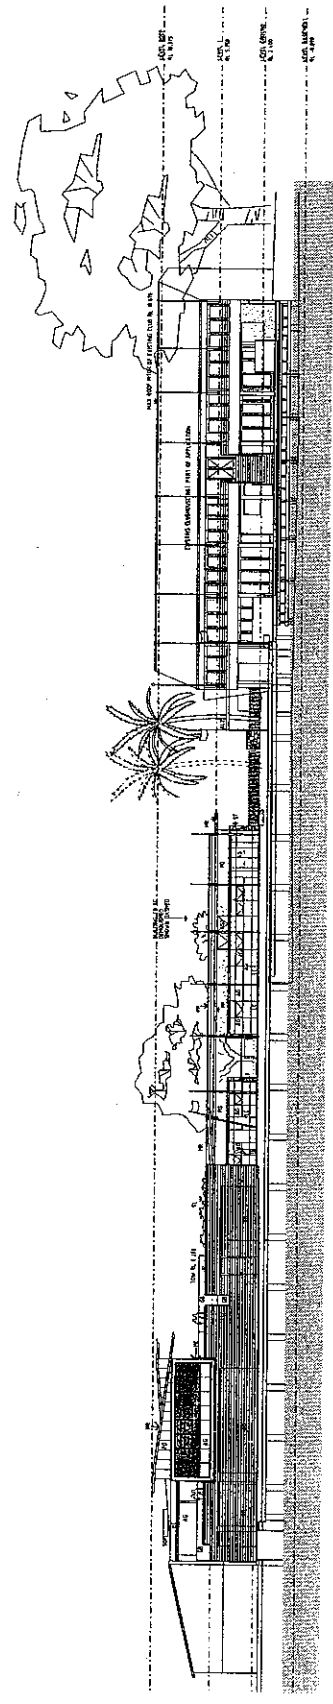

05 WEST ELEVATION

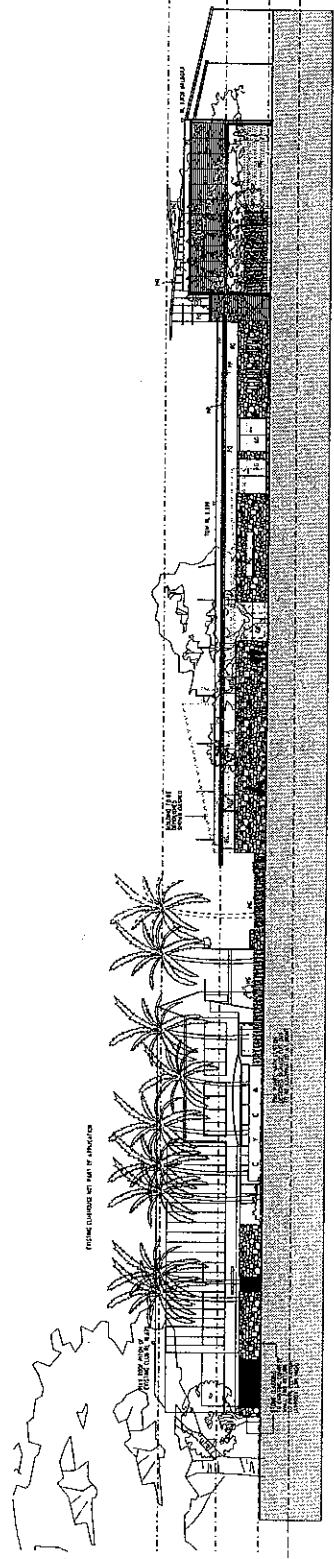

06 EAST ELEVATION

NOT FOR CONSTRUCTION

THIS DRAWING IS A PRELIMINARY DESIGN AND IS NOT TO BE USED FOR CONSTRUCTION. IT IS THE RESPONSIBILITY OF THE CLIENT TO OBTAIN ALL NECESSARY PERMITS AND APPROVALS BEFORE PROCEEDING WITH CONSTRUCTION.

LEGEND

- 1. EXISTING BUILDING
- 2. NEW BUILDING
- 3. EXISTING ROOF
- 4. NEW ROOF
- 5. EXISTING FLOOR
- 6. NEW FLOOR
- 7. EXISTING WALL
- 8. NEW WALL
- 9. EXISTING WINDOW
- 10. NEW WINDOW
- 11. EXISTING DOOR
- 12. NEW DOOR
- 13. EXISTING PORCH
- 14. NEW PORCH
- 15. EXISTING DRIVEWAY
- 16. NEW DRIVEWAY
- 17. EXISTING PARKING
- 18. NEW PARKING
- 19. EXISTING LANDSCAPE
- 20. NEW LANDSCAPE

DA AMENDMENTS

1. AMENDMENT 1: ADDITION OF NEW PORCH AND DRIVEWAY.

PROJECT INFORMATION

PROJECT: THE CRUISING YACHT CLUB OF AUSTRALIA

ARCHITECT: ALLEN JACK & COTTIER

18 LIVES STREET, CHANDLER, NSW 2205 AUSTRALIA

PH: 02 9211 1000 FAX: 02 9211 1001

ELEVATIONS

Scale: 1:200

DA: 3100

12

13

14

15

16

17

18

19

20

DATE

08/02/20

NOT FOR CONSTRUCTION

THIS DRAWING IS THE PROPERTY OF ALLEN JACK & COTTIER. IT IS TO BE USED ONLY FOR THE PROJECT AND SITE SPECIFICALLY IDENTIFIED HEREON. IT IS NOT TO BE REPRODUCED, COPIED, OR TRANSMITTED IN ANY FORM OR BY ANY MEANS, ELECTRONIC OR MECHANICAL, INCLUDING PHOTOCOPYING, RECORDING, OR BY ANY INFORMATION STORAGE AND RETRIEVAL SYSTEM, WITHOUT THE WRITTEN PERMISSION OF ALLEN JACK & COTTIER.


DATE: 10/10/2018
DRAWN BY: [Name]
CHECKED BY: [Name]
APPROVED BY: [Name]

LEGEND


1. EXISTING ROAD
2. EXISTING FOOTPATH
3. EXISTING SIDEWALK
4. EXISTING DRIVE
5. EXISTING ALLEY
6. EXISTING LOT
7. EXISTING LOT
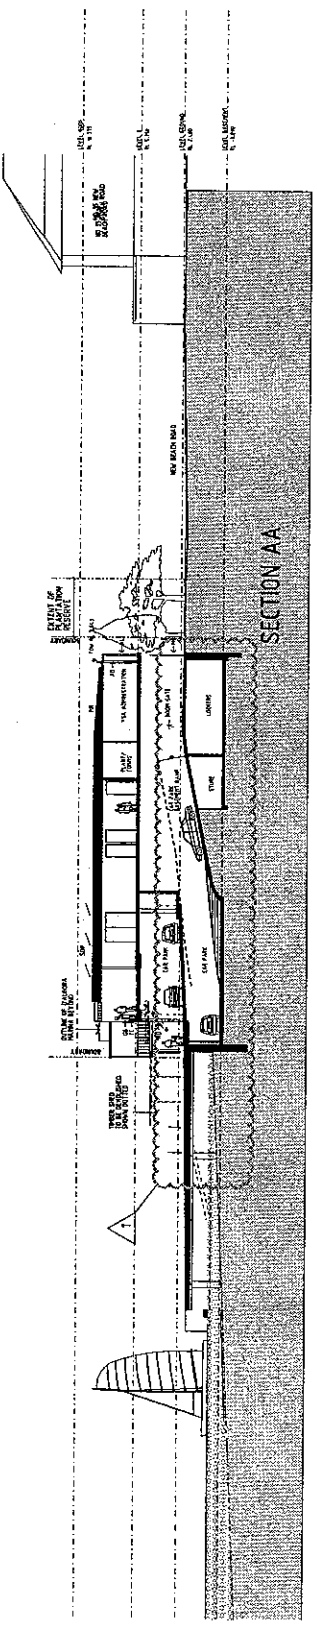

01 Cross Section 1
Section AA

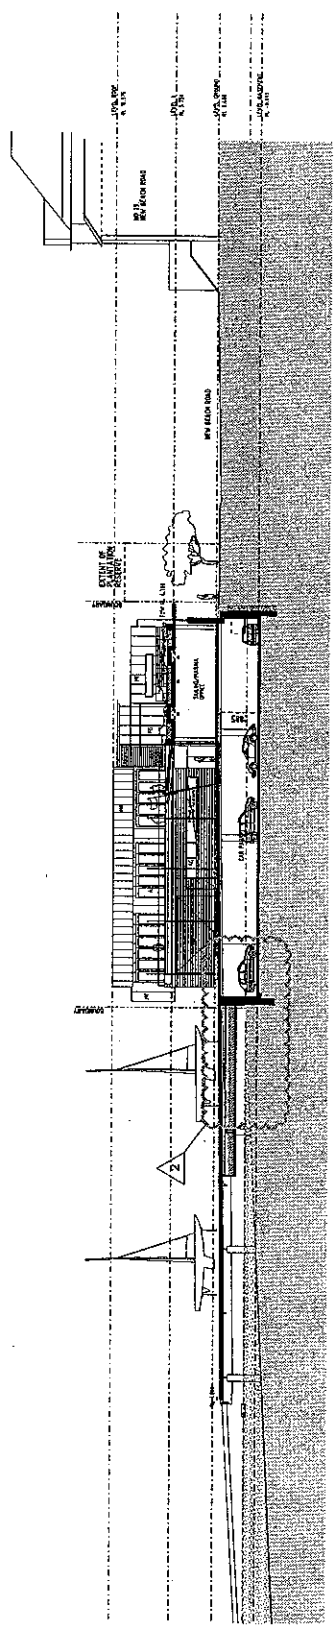

02 Cross Section 2
Section BB

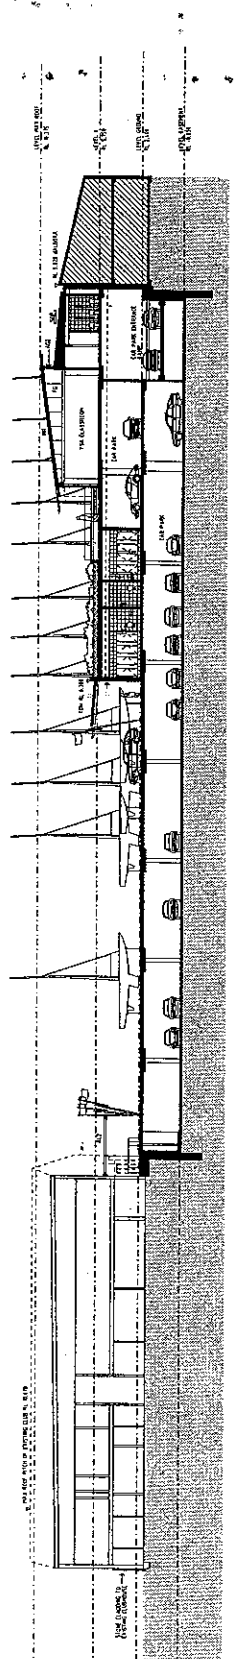

03 Longitudinal Section
Section CC

ALLEN JACK & COTTIER

78 Myrtle Street, Cheltenham VIC 3192 AUSTRALIA
P: +61 (0)3 9594 1234 F: +61 (0)3 9594 1235
E: info@allenjackcottonier.com.au W: www.allenjackcottonier.com.au


THE CRUISING YACHT CLUB

Project No: 080238
Drawing No: 1000

SECTIONS

1:000 DA 3200 12
0 1.5M 3M 15M

WOOLLAHRA COUNCIL
 THESE PLANS ARE INDICATIVE
 ONLY. DA 04/1/07
 FOR FURTHER INFORMATION
 PLEASE SIGHT ORIGINAL PLANS
 AT COUNCIL CHAMBERS.

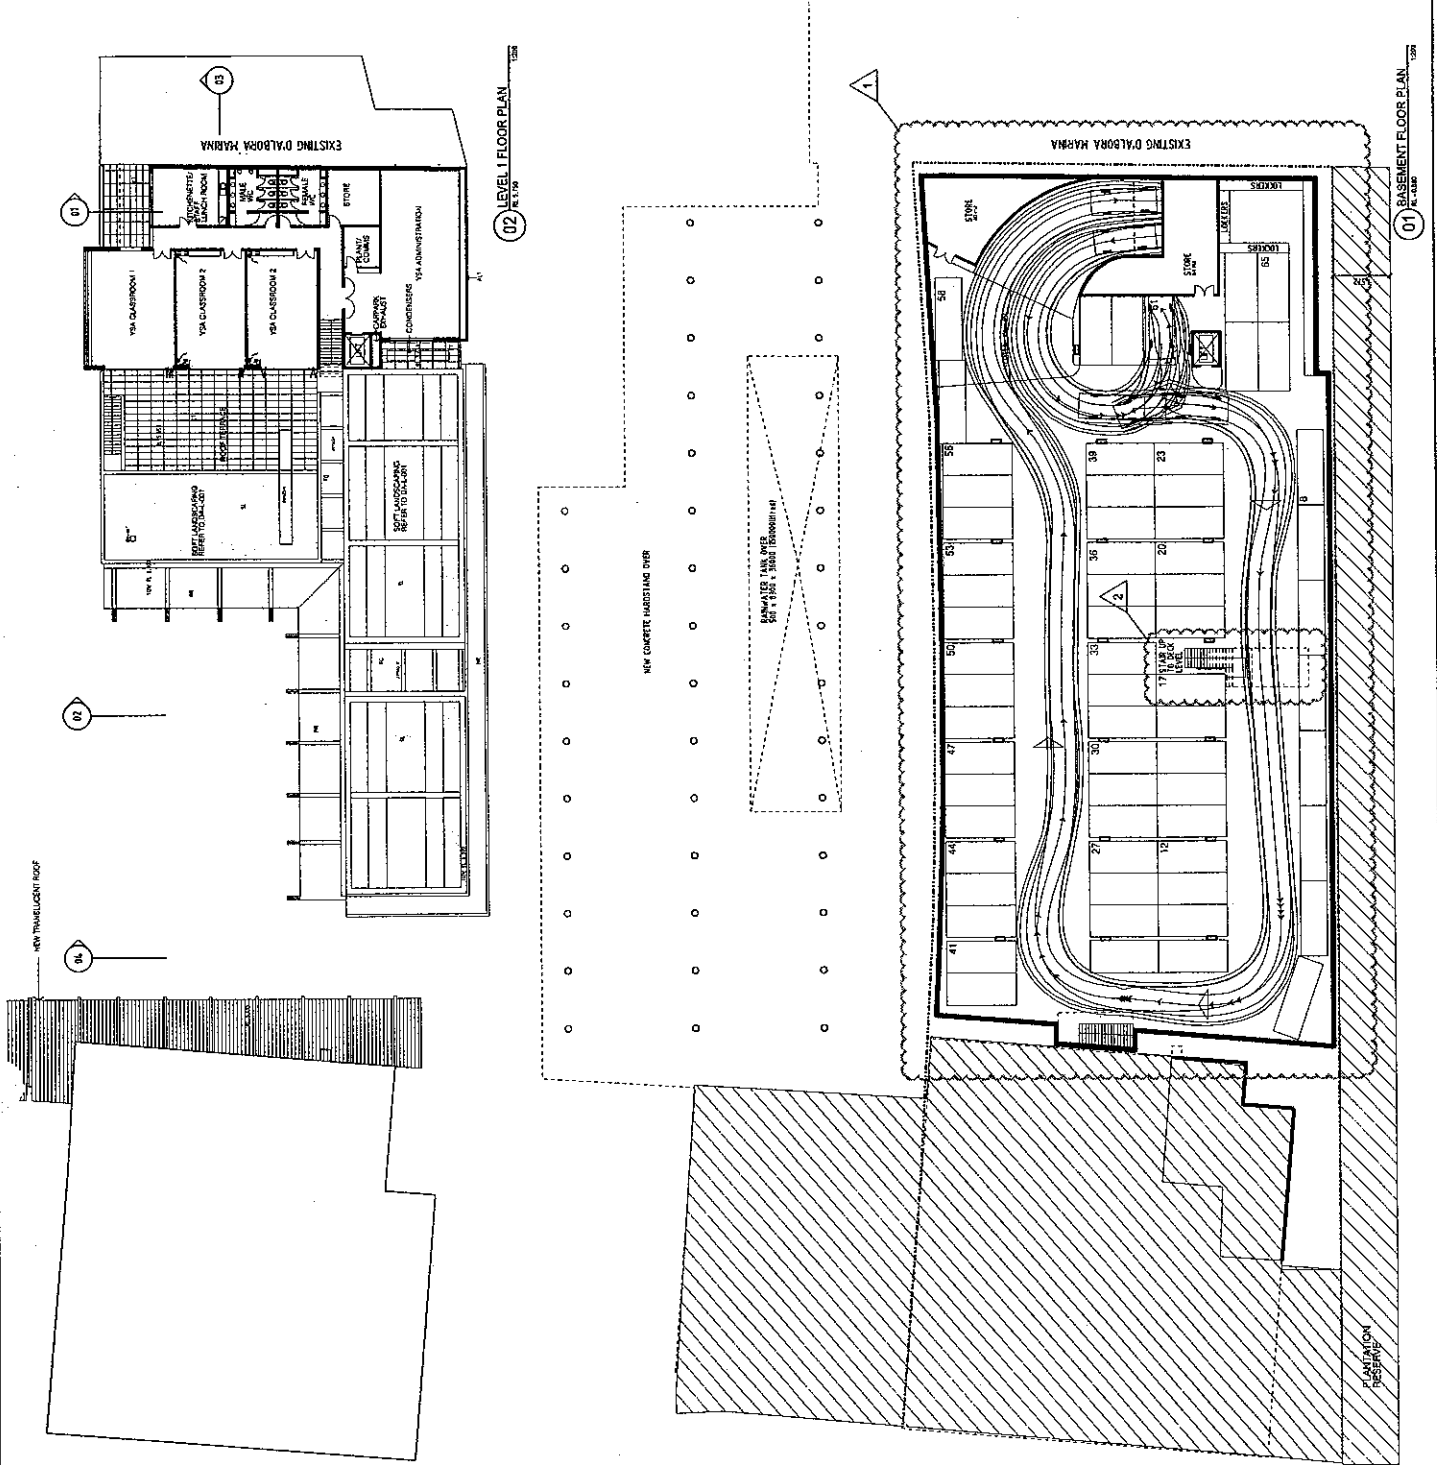

NOT FOR CONSTRUCTION

LEGEND

DA JACK+COTTIER

THE CRUISING YACHT CLUB OF AUSTRALIA

BASEMENT PLAN

FIRST FLOOR PLAN

1200 DA 2300

14

15

