


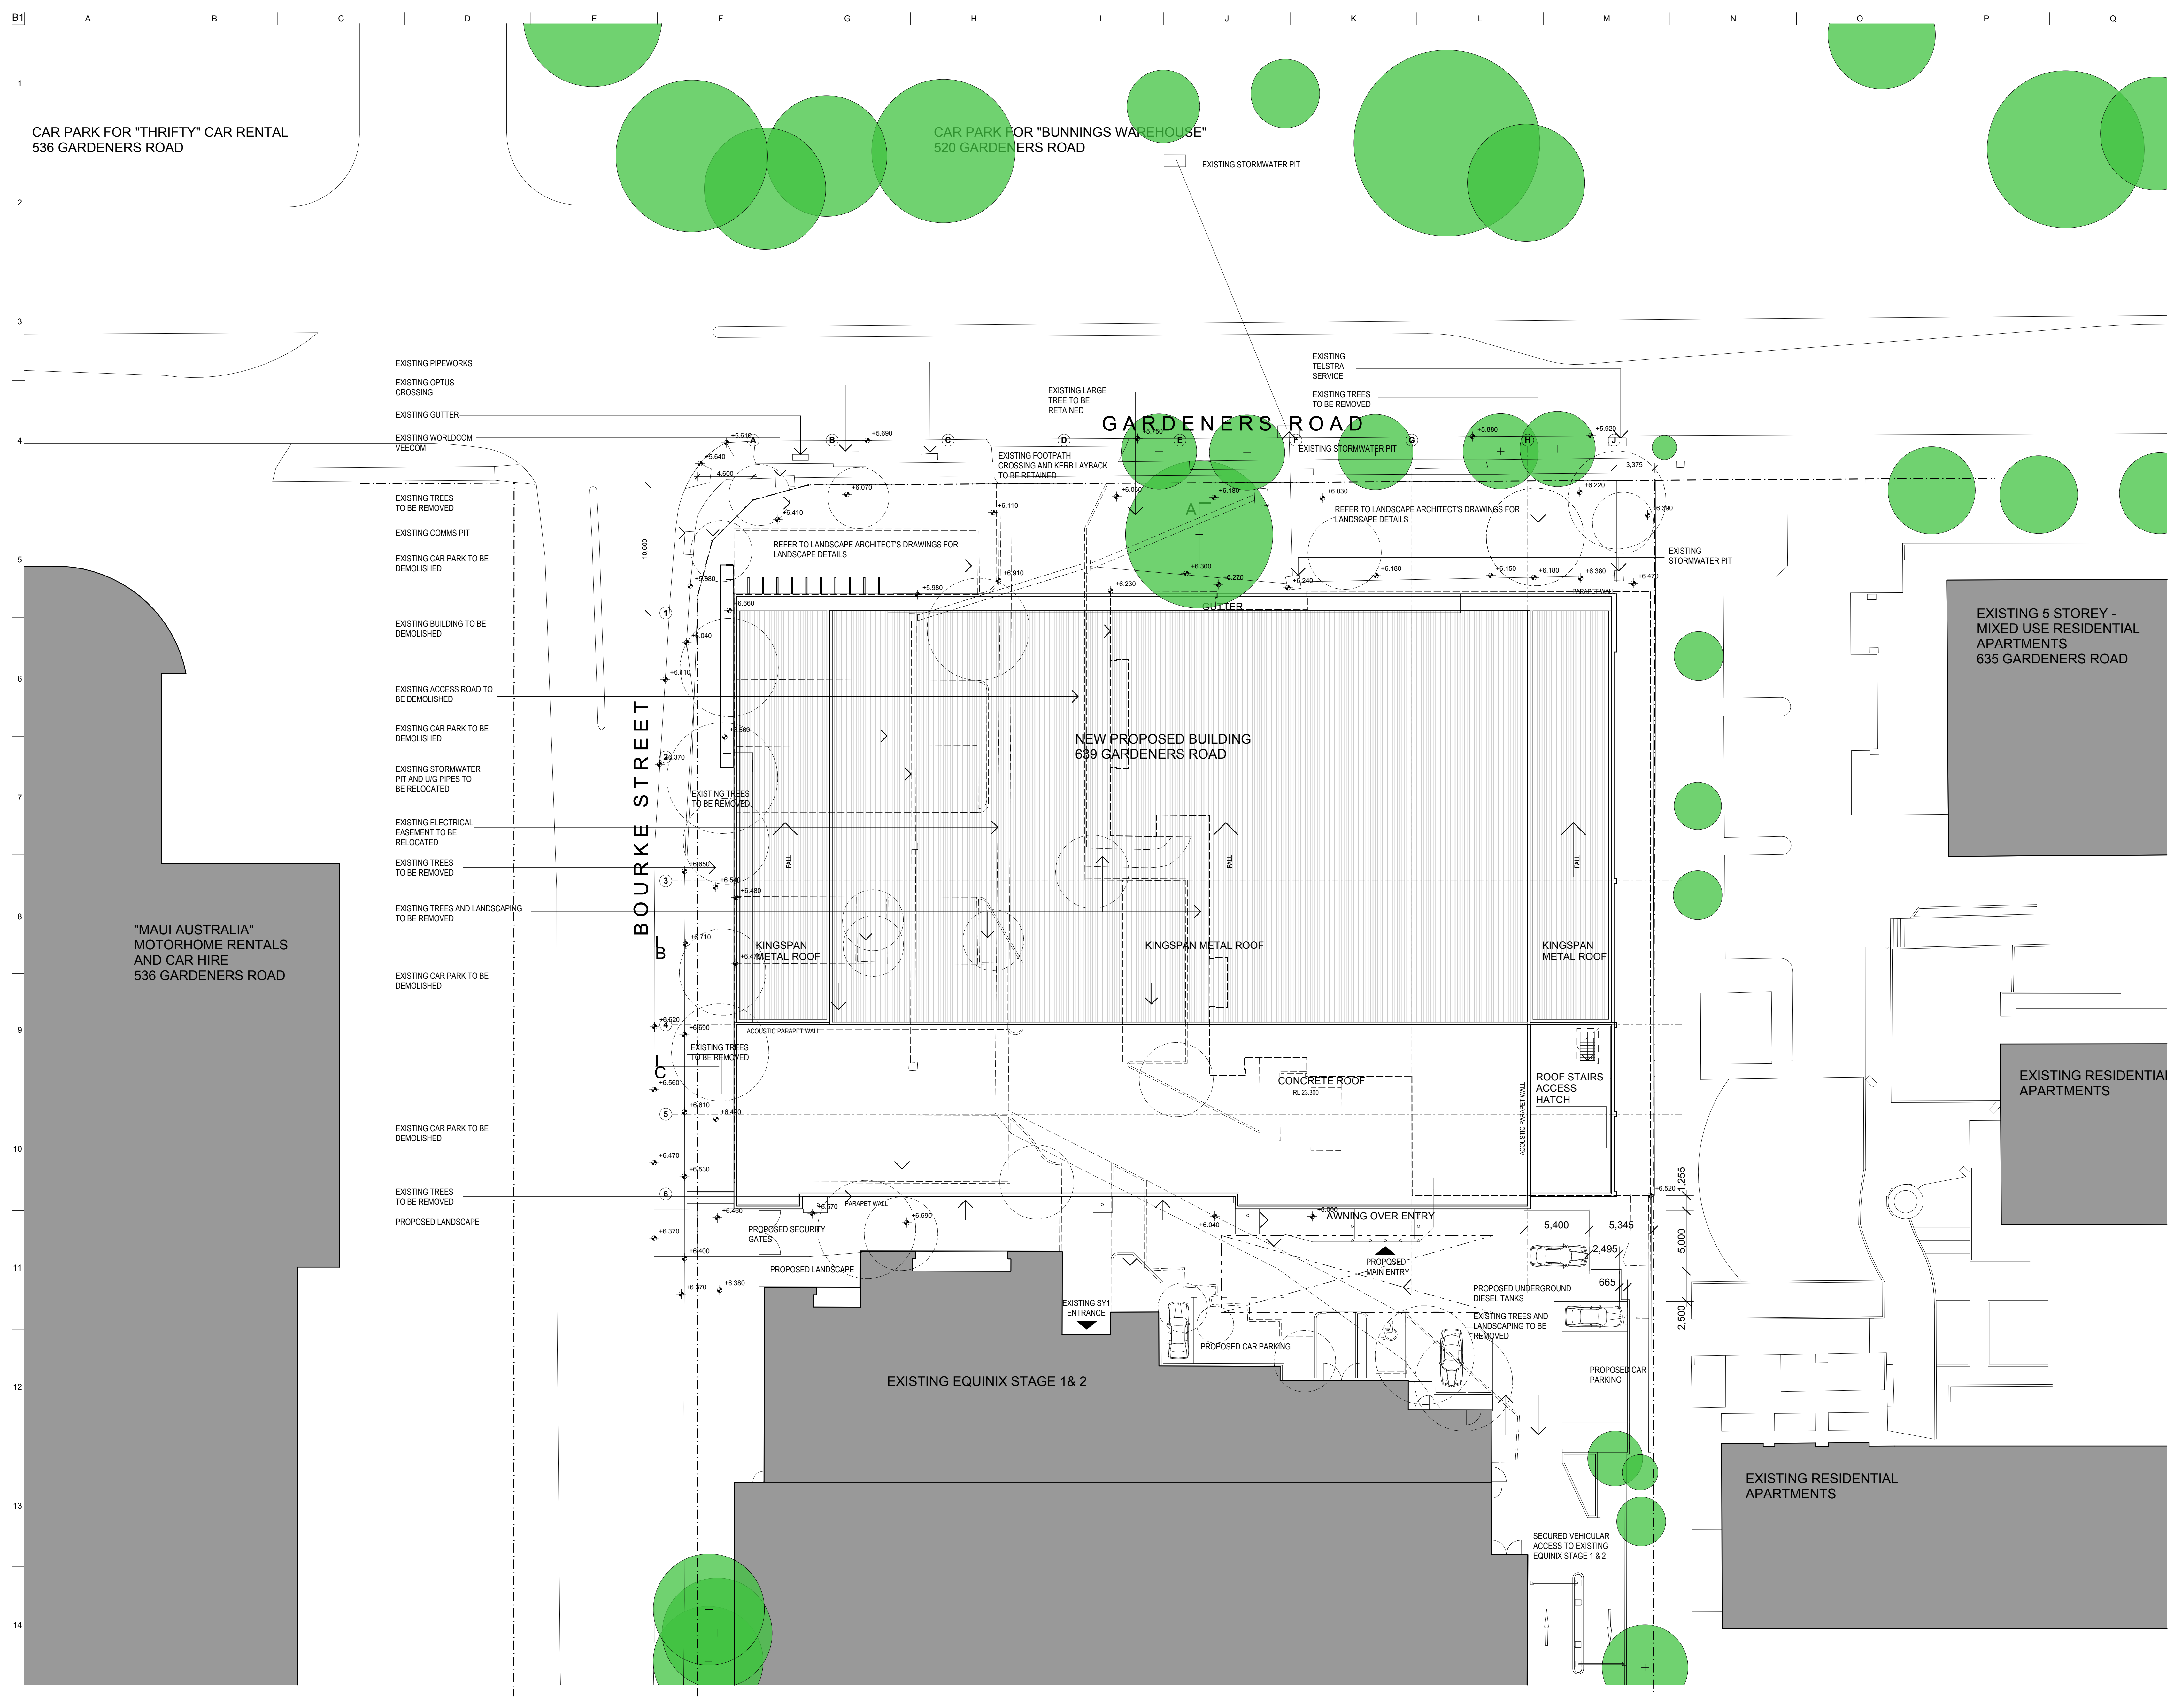

12

07.04.10

S.L.

R.B.

-

NOTE: UPDATED LANDSCAPE & ROOFS

11

14.12.09

S.L.

R.B.

-

NOTE: PROPOSED UNDERGROUND DIESEL TANKS ADDED

10

11.09.09

S.L.

R.B.

-

9

10.09.09

S.L.

R.B.

-

8

07.09.09

S.L.

R.B.

-

7

31.08.09

S.L.

R.B.

-

6

28.08.09

S.L.

R.B.

-

5

26.08.09

S.L.

R.B.

-

4

25.08.09

S.L.

R.B.

-

3

24.08.09

S.L.

R.B.

-

2

17.08.09

S.L.

R.B.

-

1

10.08.09

S.L.

R.B.

-

COMMENT: ISSUE FOR DA

Issue

Date of Issue

Issue by

Chkd by

Apprd by

DREW DICKSON ARCHITECTS

Nominated Architect: Drew Dickson

Architect Reg. No. 4210

DREW DICKSON ARCHITECTS PTY LIMITED

ABN 61 062 966 123

LEVEL 2, 16 ATCHISON STREET, ST. LEONARDS NSW 2060 AUSTRALIA

P.O. BOX 361 ST. LEONARDS NSW 1590

Tel 61 2 9432 2400

Fax 61 2 9501 4644

Web: www.dsa-australia.com

ARUP

Arup Australia

One Arup Pty Ltd ABN 18 000 966 165

Client

EQUINIX

Job Title

SYDNEY INTERNET EXCHANGE FACILITY

639 GARDENERS ROAD

MASCOT

Drawing Title

SITE PLAN

Scale at B1 1:200

Plot ID


Drawing Status

DEVELOPMENT APPLICATION


DDA Job No 09026

DDA Drawing No 001

Issue 12

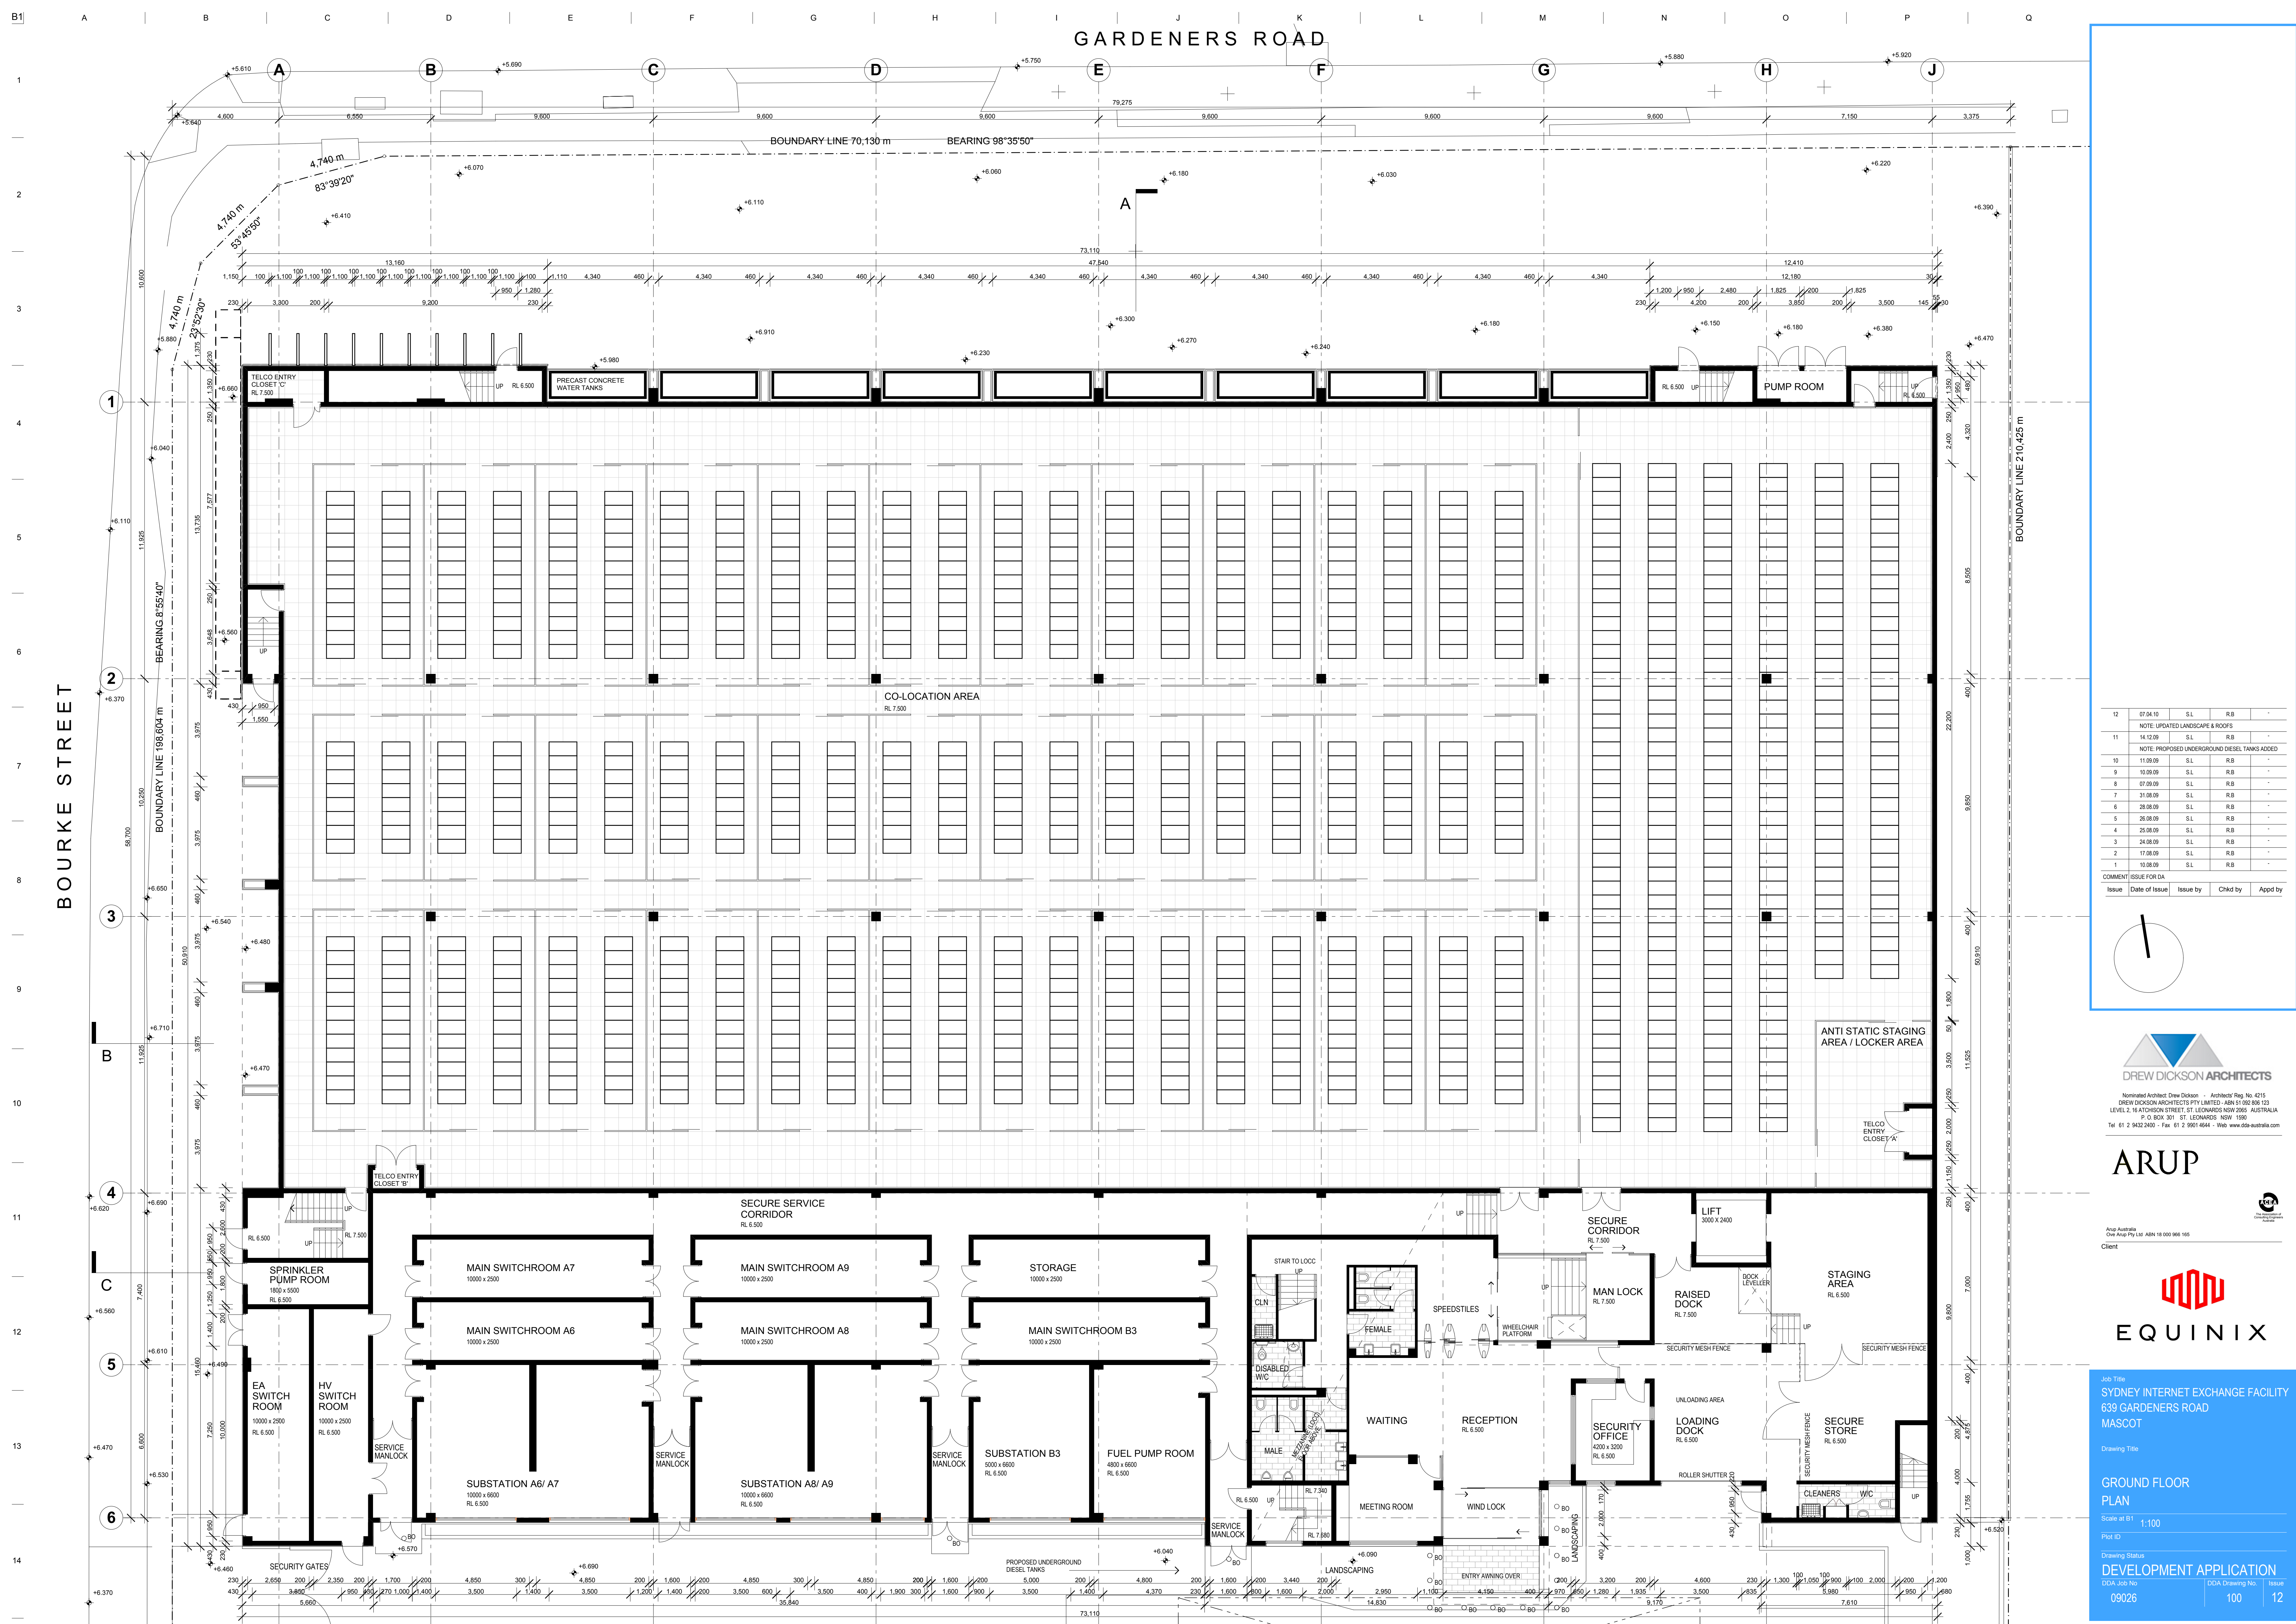

12	07.04.10	S.L.	R.B.	-
NOTE: UPDATED LANDSCAPE & ROOFS				
11	14.12.09	S.L.	R.B.	-
NOTE: PROPOSED UNDERGROUND DIESEL TANKS ADDED				
10	11.09.09	S.L.	R.B.	-
9	10.09.09	S.L.	R.B.	-
8	07.09.09	S.L.	R.B.	-
7	31.08.09	S.L.	R.B.	-
6	28.08.09	S.L.	R.B.	-
5	25.08.09	S.L.	R.B.	-
4	25.08.09	S.L.	R.B.	-
3	24.08.09	S.L.	R.B.	-
2	17.08.09	S.L.	R.B.	-
1	10.08.09	S.L.	R.B.	-
COMMENT: ISSUE FOR DA				
Issue	Date of Issue	Issue by	Chkd by	Appd by

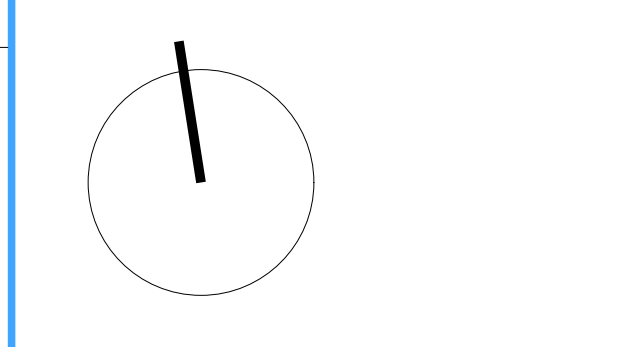

DREW DICKSON ARCHITECTS
Nominated Architect: Drew Dickson Architect Pty Ltd
LEVEL 2, 16 ATCHISON STREET, ST LEONARDS NSW 2065 AUSTRALIA
P.O. BOX 361 ST LEONARDS NSW 1585
Tel: 61 2 9432 2400 Fax: 61 2 9501 4644 Web: www.dca-architects.com

ARUP
Arup Australia
One Arup Pty Ltd ABN 18 000 956 165
Client

EQUINIX

Job Title
SYDNEY INTERNET EXCHANGE FACILITY
639 GARDENERS ROAD
MASCOT

Drawing Title
GROUND FLOOR PLAN

Scale at B1
1:100


Plot ID

Drawing Status
DEVELOPMENT APPLICATION

DDA Job No
09026

DDA Drawing No
100


Issue
12

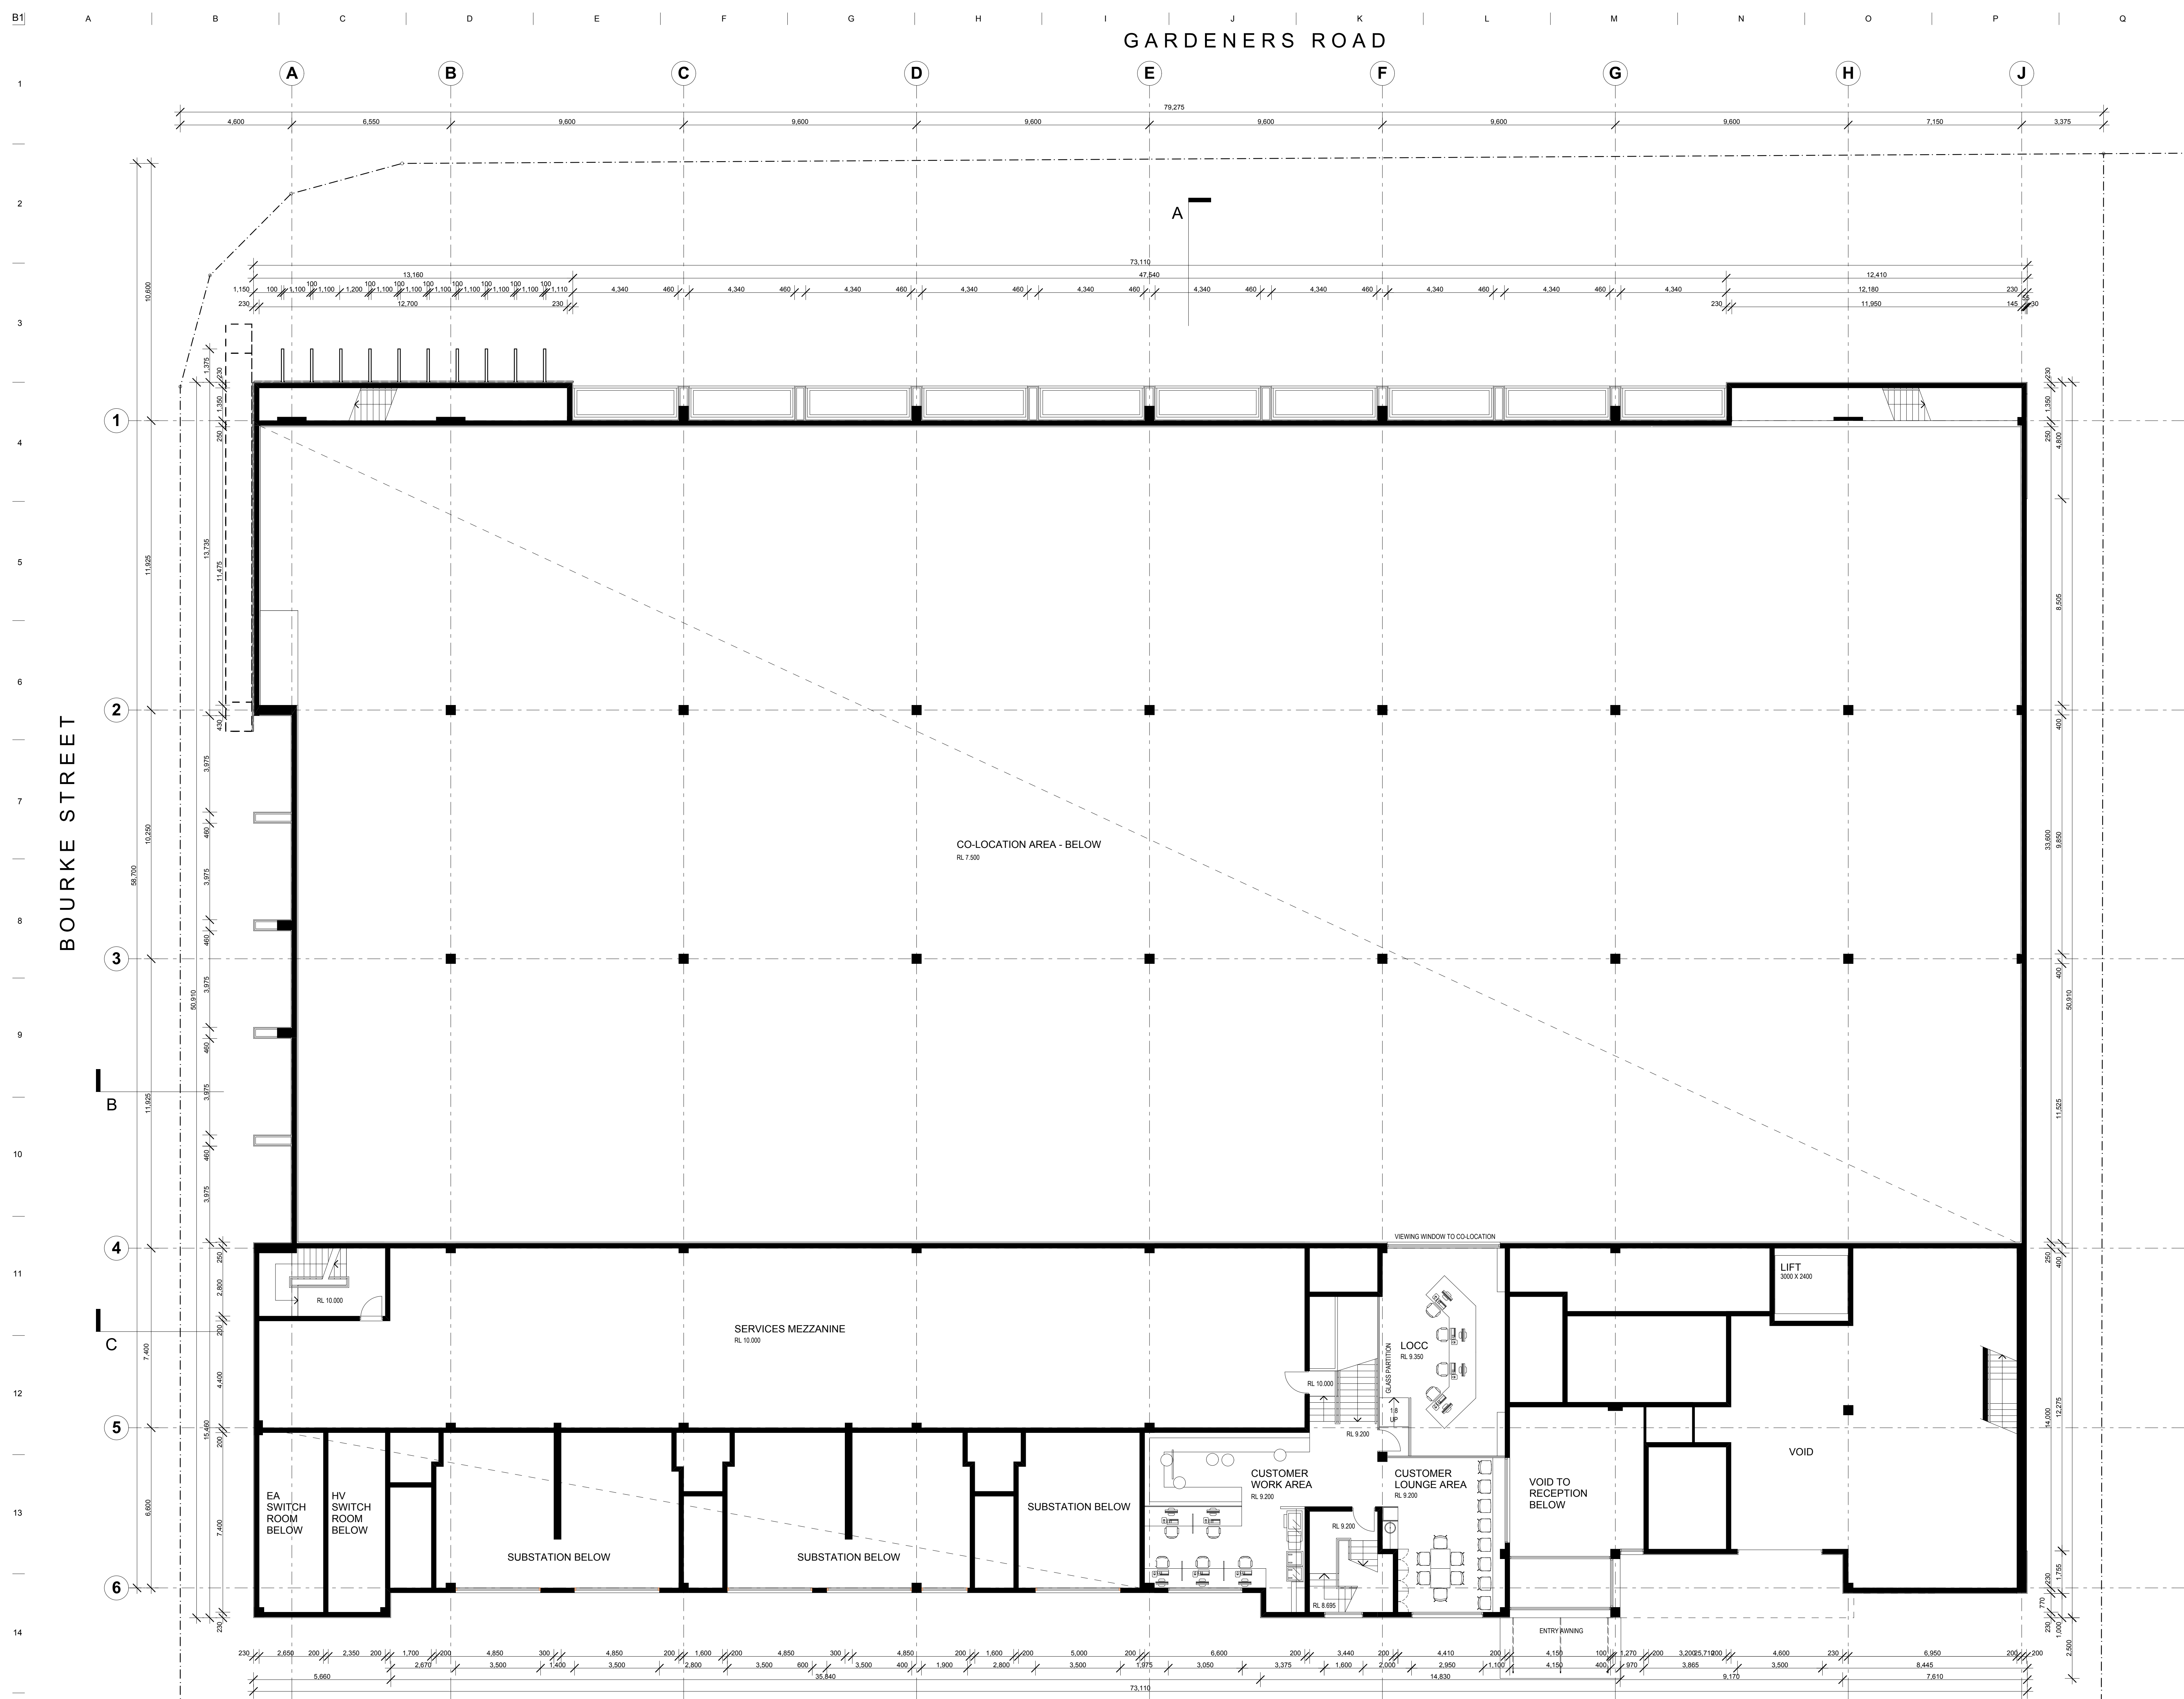

11	07.04.10	S.L.	R.B.	-
NOTE: UPDATED LANDSCAPE & ROOFS				
10	11.09.09	S.L.	R.B.	-
9	10.09.09	S.L.	R.B.	-
8	07.09.09	S.L.	R.B.	-
7	31.08.09	S.L.	R.B.	-
6	28.08.09	S.L.	R.B.	-
5	26.08.09	S.L.	R.B.	-
4	25.08.09	S.L.	R.B.	-
3	24.08.09	S.L.	R.B.	-
2	17.08.09	S.L.	R.B.	-
1	10.08.09	S.L.	R.B.	-

COMMENT: ISSUE FOR DA

Issue	Date of Issue	Issue by	Chkd by	Appd by
-------	---------------	----------	---------	---------

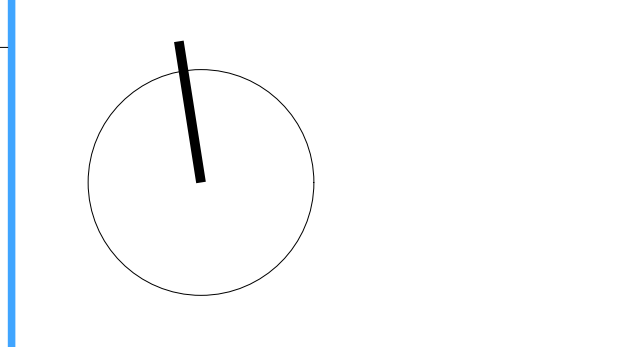

DREW DICKSON ARCHITECTS
Nominated Architect: Drew Dickson Architect Reg. No. 4215
DREW DICKSON ARCHITECTS PTY LIMITED - ABN 61 562 266 123
LEVEL 2, 16 ATCHISON STREET, ST LEONARDS NSW 2065 AUSTRALIA
P.O. BOX 361 ST LEONARDS NSW 1590
Tel 61 2 9432 2400 - Fax 61 2 9501 4644 - Web: www.dda-australia.com

ARUP
Arup Australia
One Arup Pty Ltd ABN 18 000 966 165
Client

EQUINIX

Job Title
SYDNEY INTERNET EXCHANGE FACILITY
639 GARDENERS ROAD
MASCOT


Drawing Title
MEZZANINE FLOOR PLAN

Scale at B1
1:100


Plot ID

Drawing Status
DEVELOPMENT APPLICATION

DDA Job No 09026	DDA Drawing No 101	Issue 11
---------------------	-----------------------	-------------

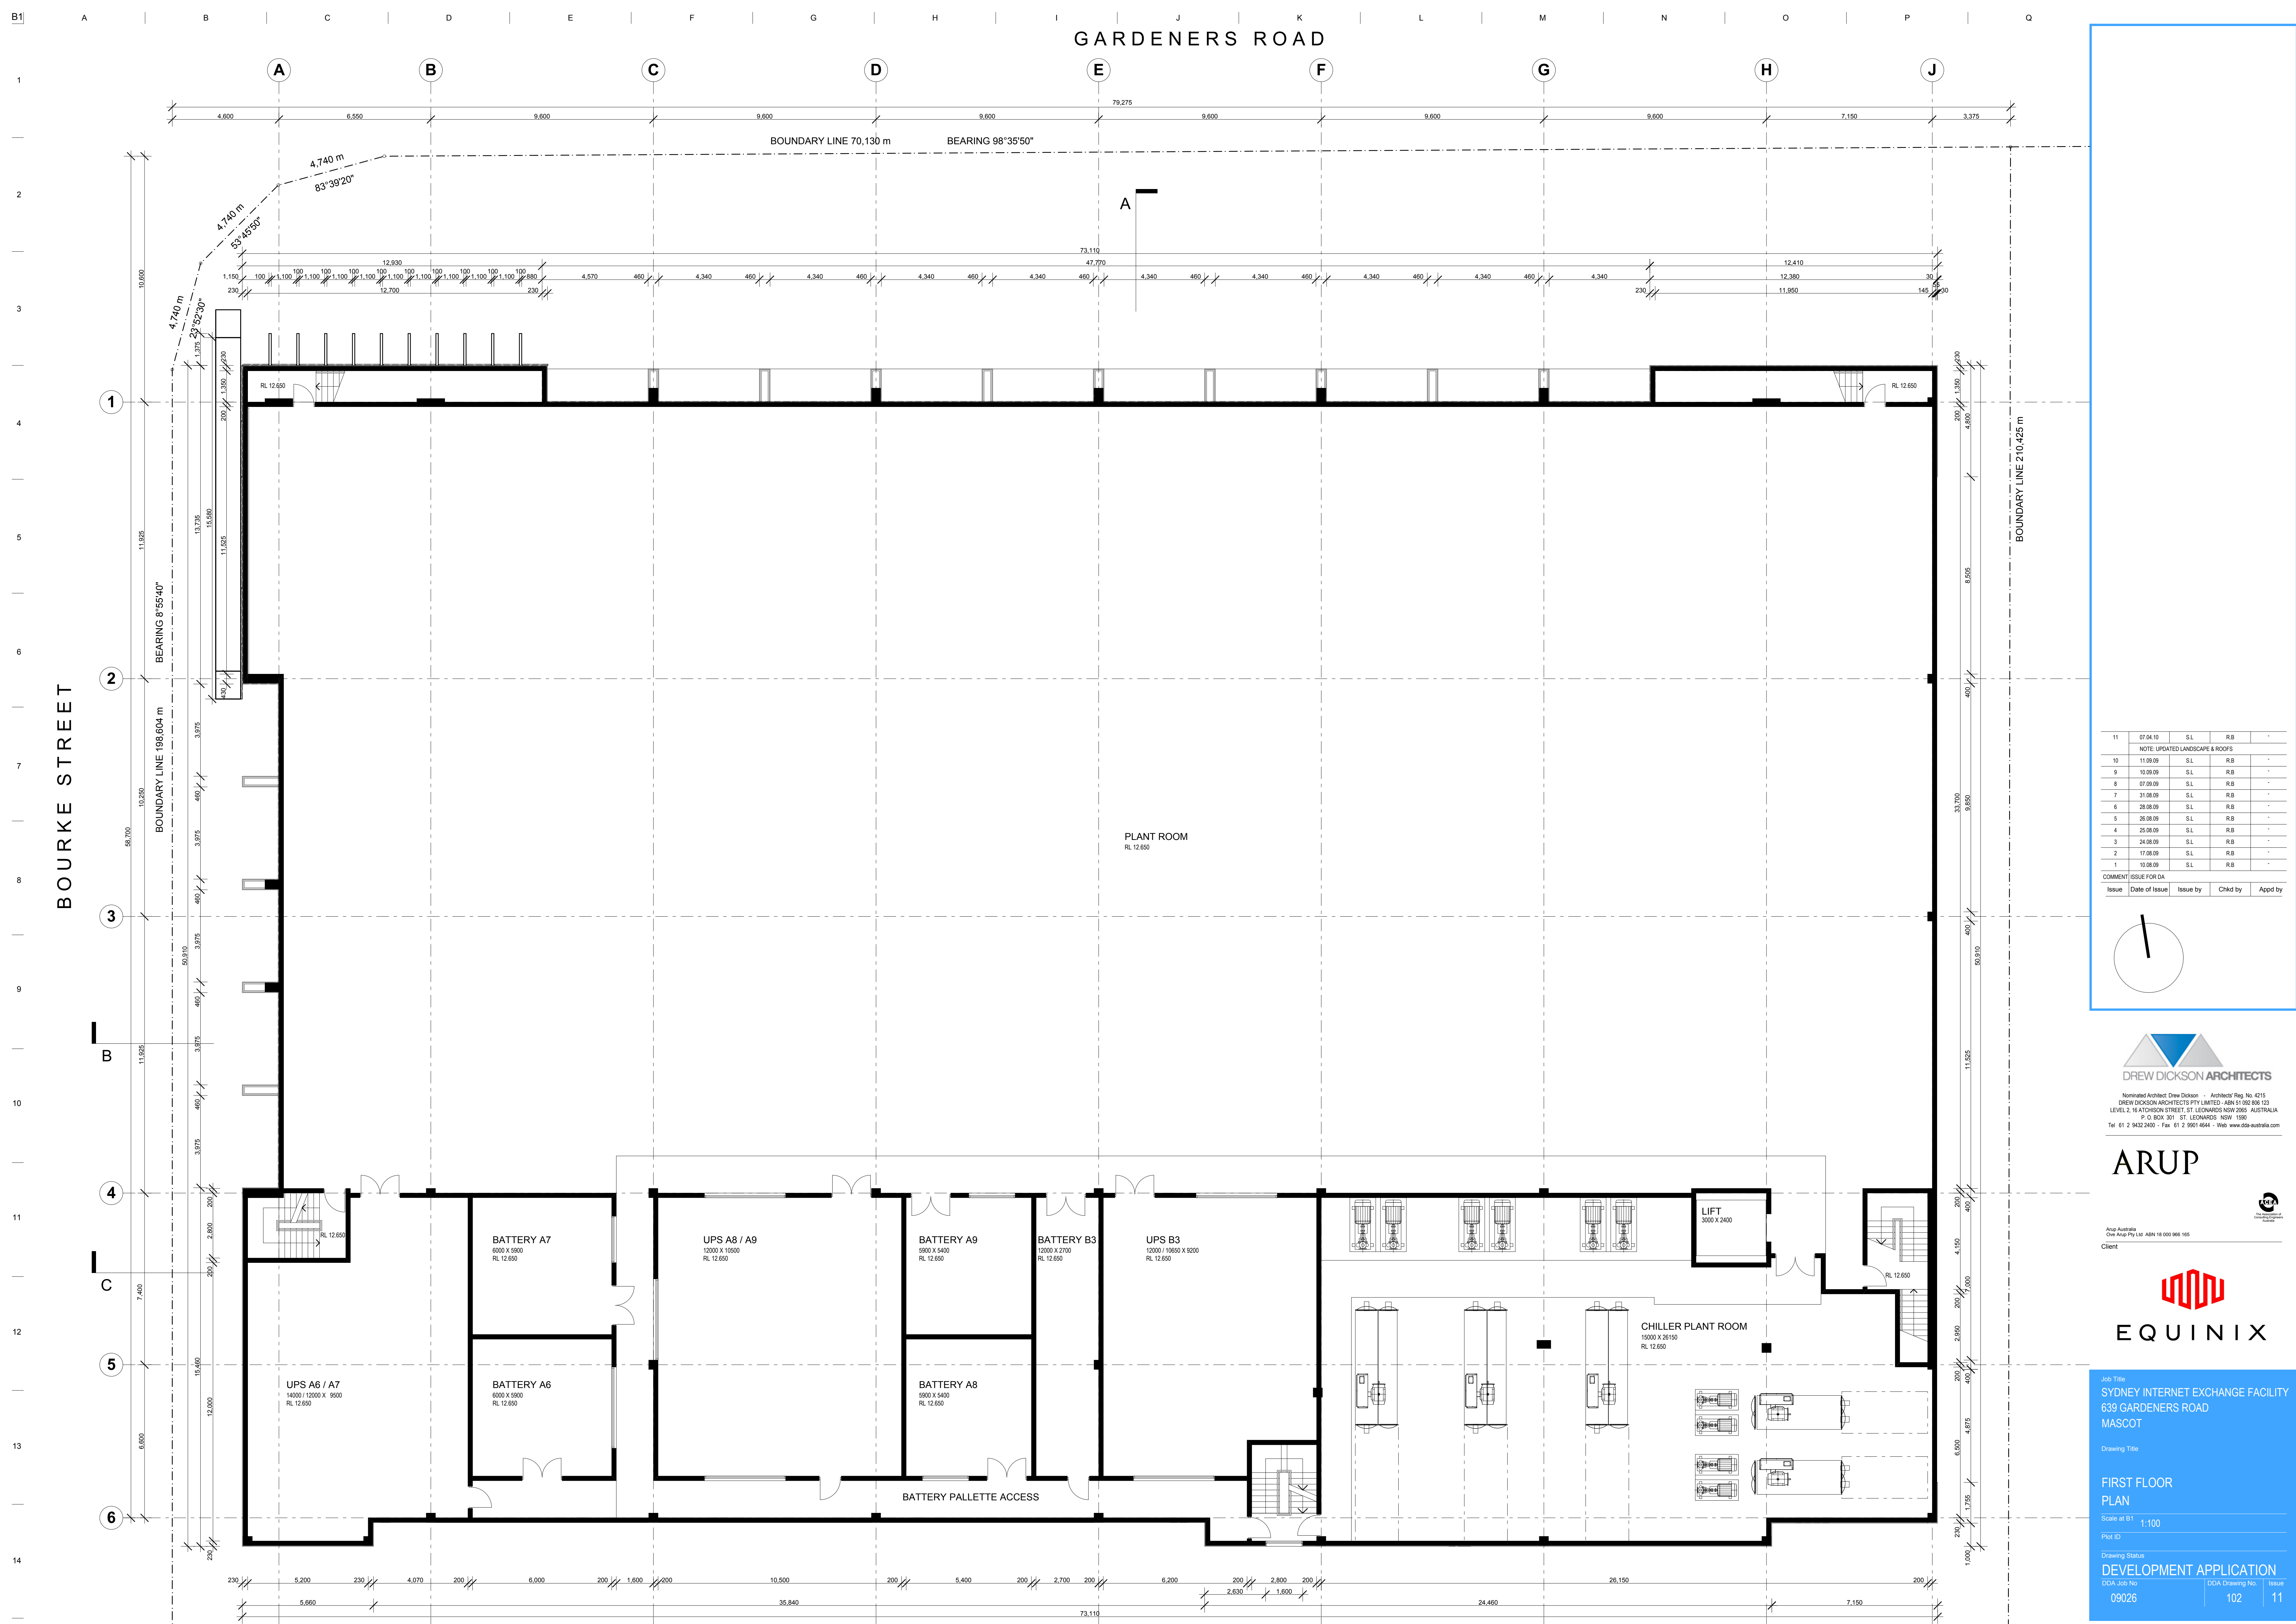

11	07.04.10	S.L.	R.B.	-
NOTE: UPDATED LANDSCAPE & ROOFS				
10	11.09.09	S.L.	R.B.	-
9	10.09.09	S.L.	R.B.	-
8	07.09.09	S.L.	R.B.	-
7	31.08.09	S.L.	R.B.	-
6	28.08.09	S.L.	R.B.	-
5	26.08.09	S.L.	R.B.	-
4	25.08.09	S.L.	R.B.	-
3	24.08.09	S.L.	R.B.	-
2	17.08.09	S.L.	R.B.	-
1	10.08.09	S.L.	R.B.	-
COMMENT: ISSUE FOR DA				
Issue	Date of Issue	Issue by	Chkd by	Appd by

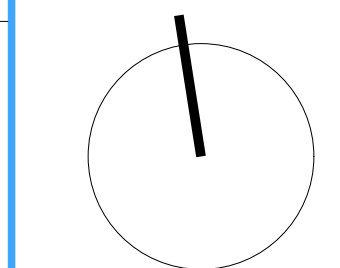

DREW DICKSON ARCHITECTS
Nominated Architect: Drew Dickson Architect Reg. No. 4215
DREW DICKSON ARCHITECTS PTY LIMITED - ABN 61 562 266 123
LEVEL 2, 16 ATCHISON STREET, ST LEONARDS NSW 2065 AUSTRALIA
P.O. BOX 361 ST LEONARDS NSW 1590
Tel 61 2 9432 2400 - Fax 61 2 9501 4644 - Web www.dda-australia.com

ARUP
Arup Australia
One Arup Pty Ltd ABN 18 000 966 165
Client

EQUINIX

Job Title
SYDNEY INTERNET EXCHANGE FACILITY
639 GARDENERS ROAD
MASCOT

Drawing Title
FIRST FLOOR PLAN

Scale at B1
1:100


Plot ID

Drawing Status
DEVELOPMENT APPLICATION


DDA Job No
09026

DDA Drawing No
102

Issue
11

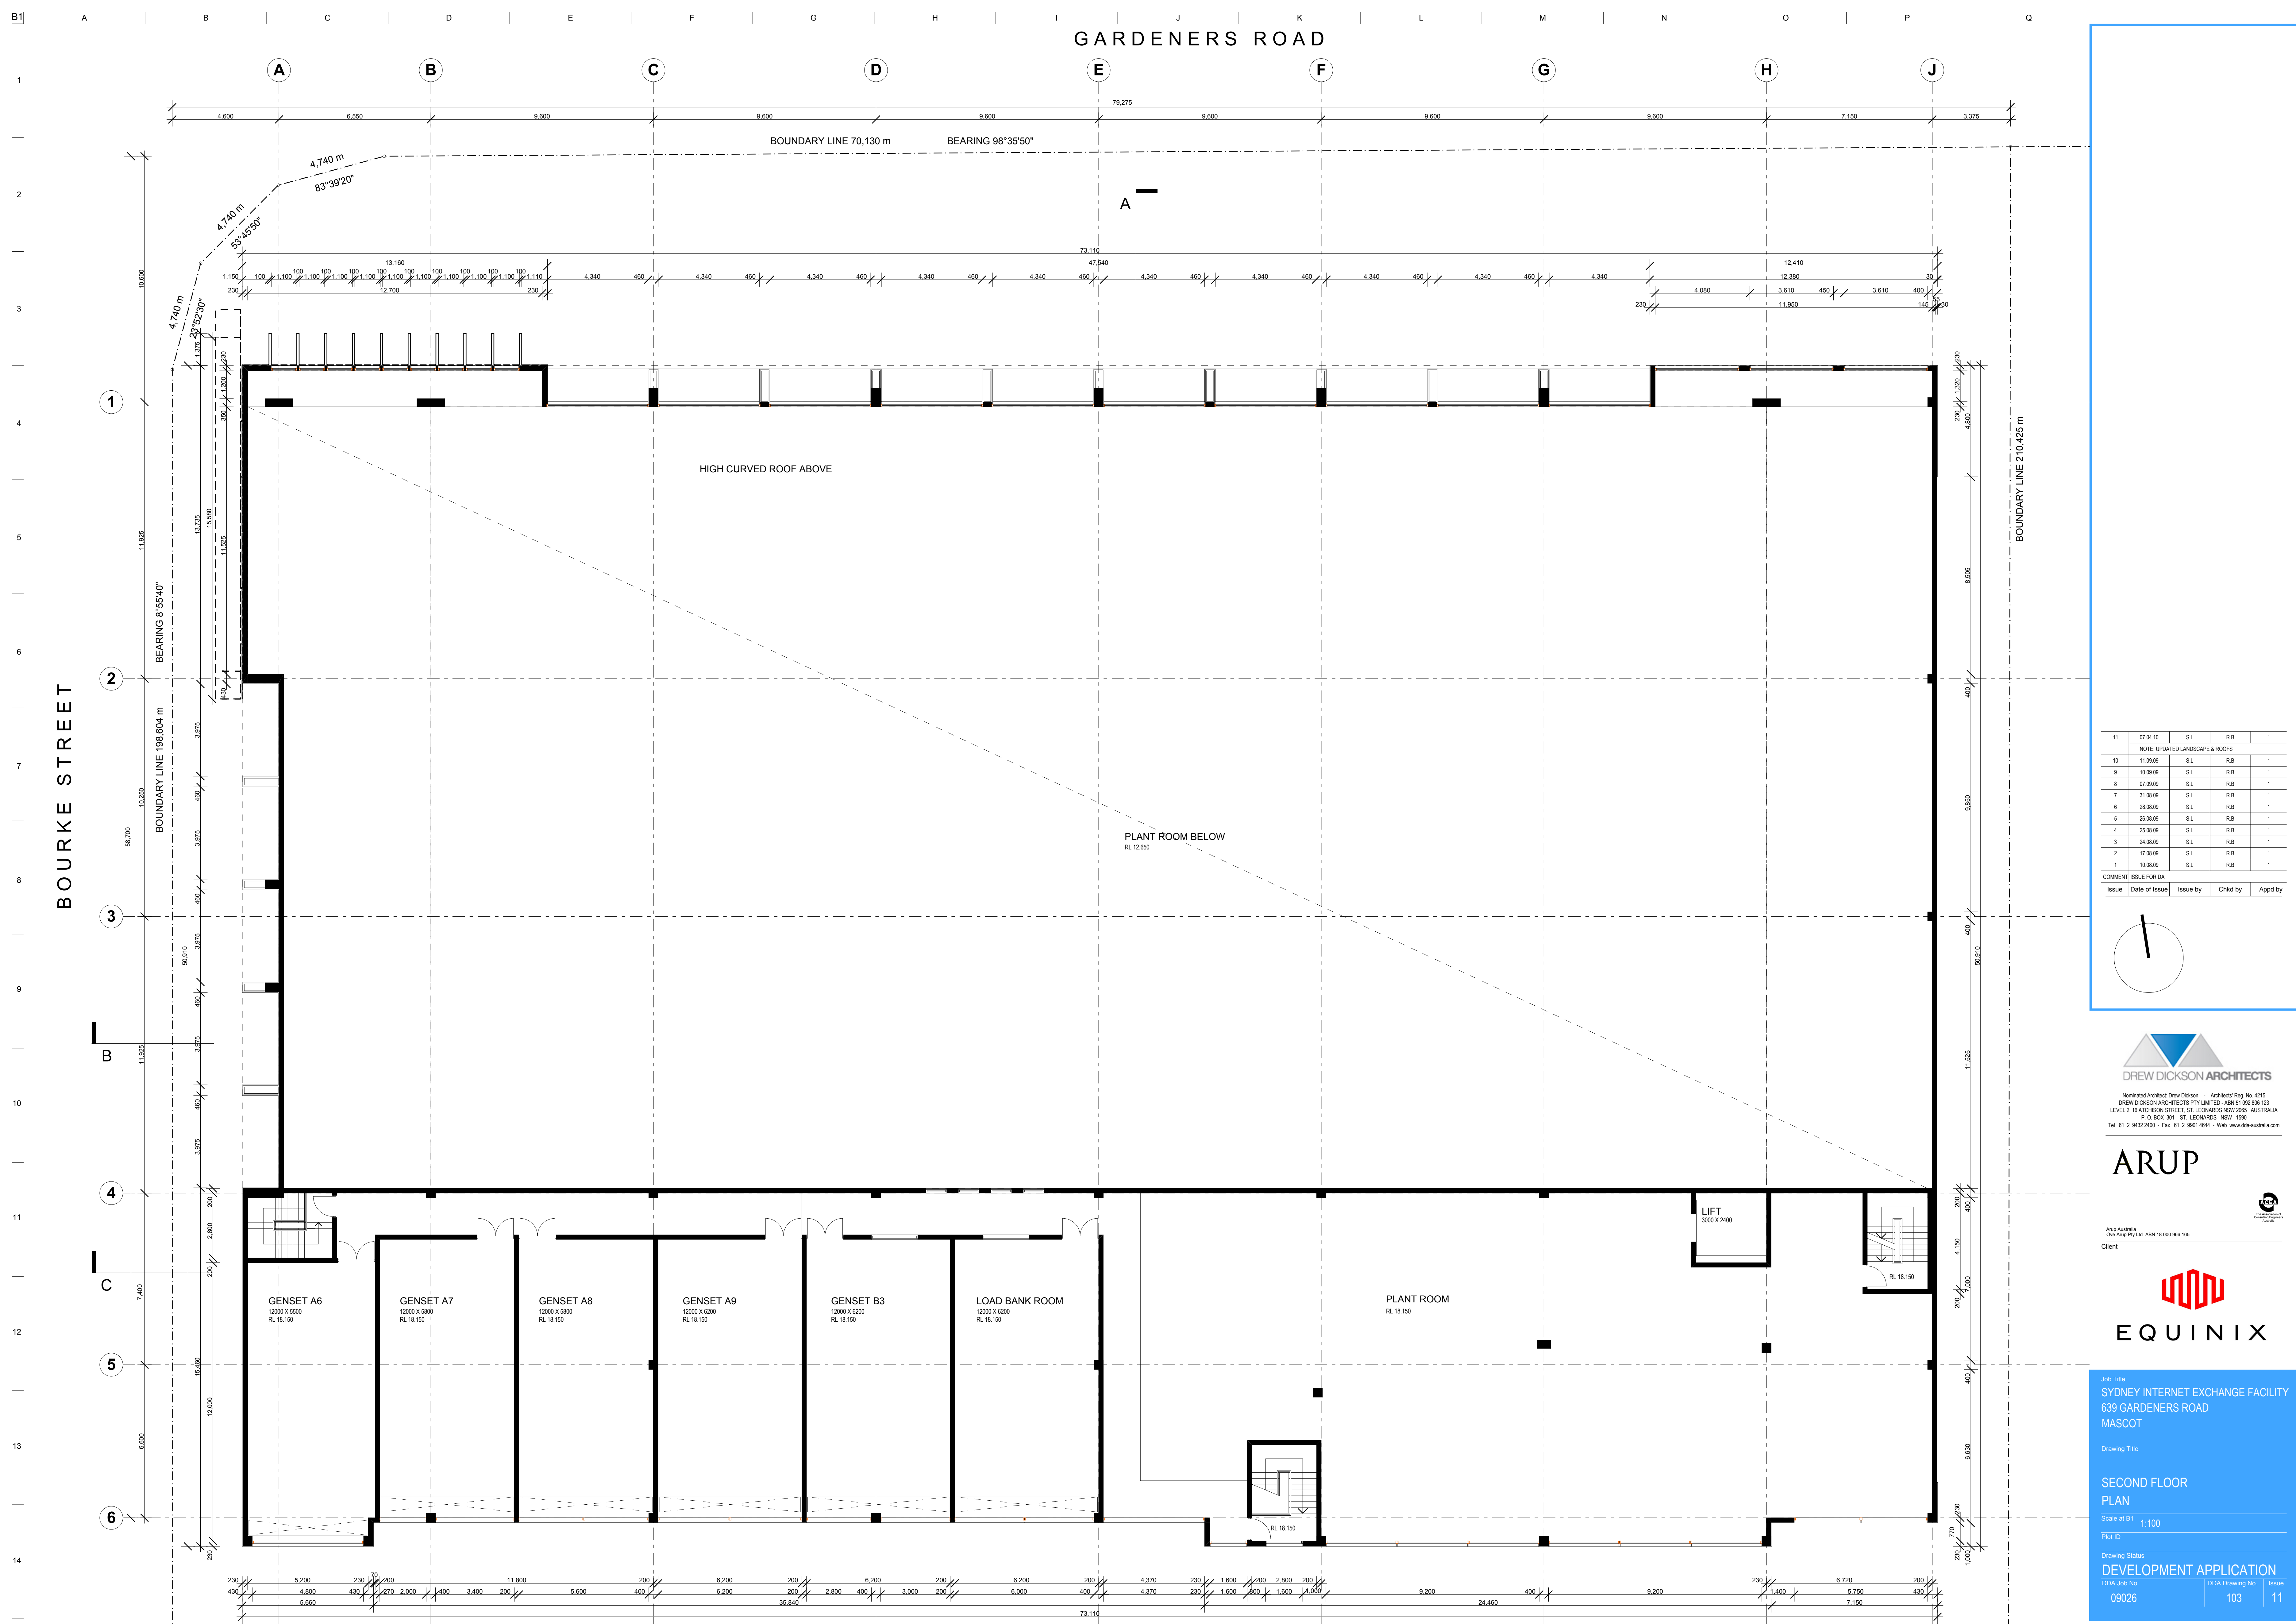

11	07.04.10	S.L.	R.B.	-
NOTE: UPDATED LANDSCAPE & ROOFS				
10	11.09.09	S.L.	R.B.	-
9	10.09.09	S.L.	R.B.	-
8	07.09.09	S.L.	R.B.	-
7	31.08.09	S.L.	R.B.	-
6	28.08.09	S.L.	R.B.	-
5	26.08.09	S.L.	R.B.	-
4	25.08.09	S.L.	R.B.	-
3	24.08.09	S.L.	R.B.	-
2	17.08.09	S.L.	R.B.	-
1	10.08.09	S.L.	R.B.	-
COMMENT: ISSUE FOR DA				
Issue	Date of Issue	Issue by	Chkd by	Appd by

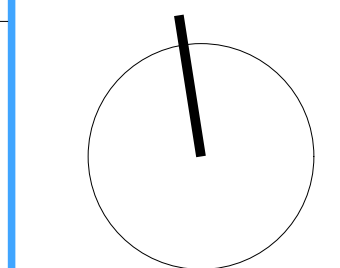

DREW DICKSON ARCHITECTS
Nominated Architect: Drew Dickson Architect Reg. No. 4215
DREW DICKSON ARCHITECTS PTY LIMITED - ABN 61 562 566 123
LEVEL 2, 16 ATCHISON STREET, ST LEONARDS NSW 2065 AUSTRALIA
P.O. BOX 361 ST LEONARDS NSW 1590
Tel 61 2 9432 2400 - Fax 61 2 9501 4644 - Web www.dda-australia.com

ARUP
Arup Australia
One Arup Pty Ltd ABN 18 000 966 165
Client

EQUINIX

Job Title
**SYDNEY INTERNET EXCHANGE FACILITY
639 GARDENERS ROAD
MASCOT**


Drawing Title
**SECOND FLOOR
PLAN**

Scale at B1
1:100

Plot ID


Drawing Status
DEVELOPMENT APPLICATION

DDA Job No 09026	DDA Drawing No 103	Issue 11
----------------------------	------------------------------	--------------------

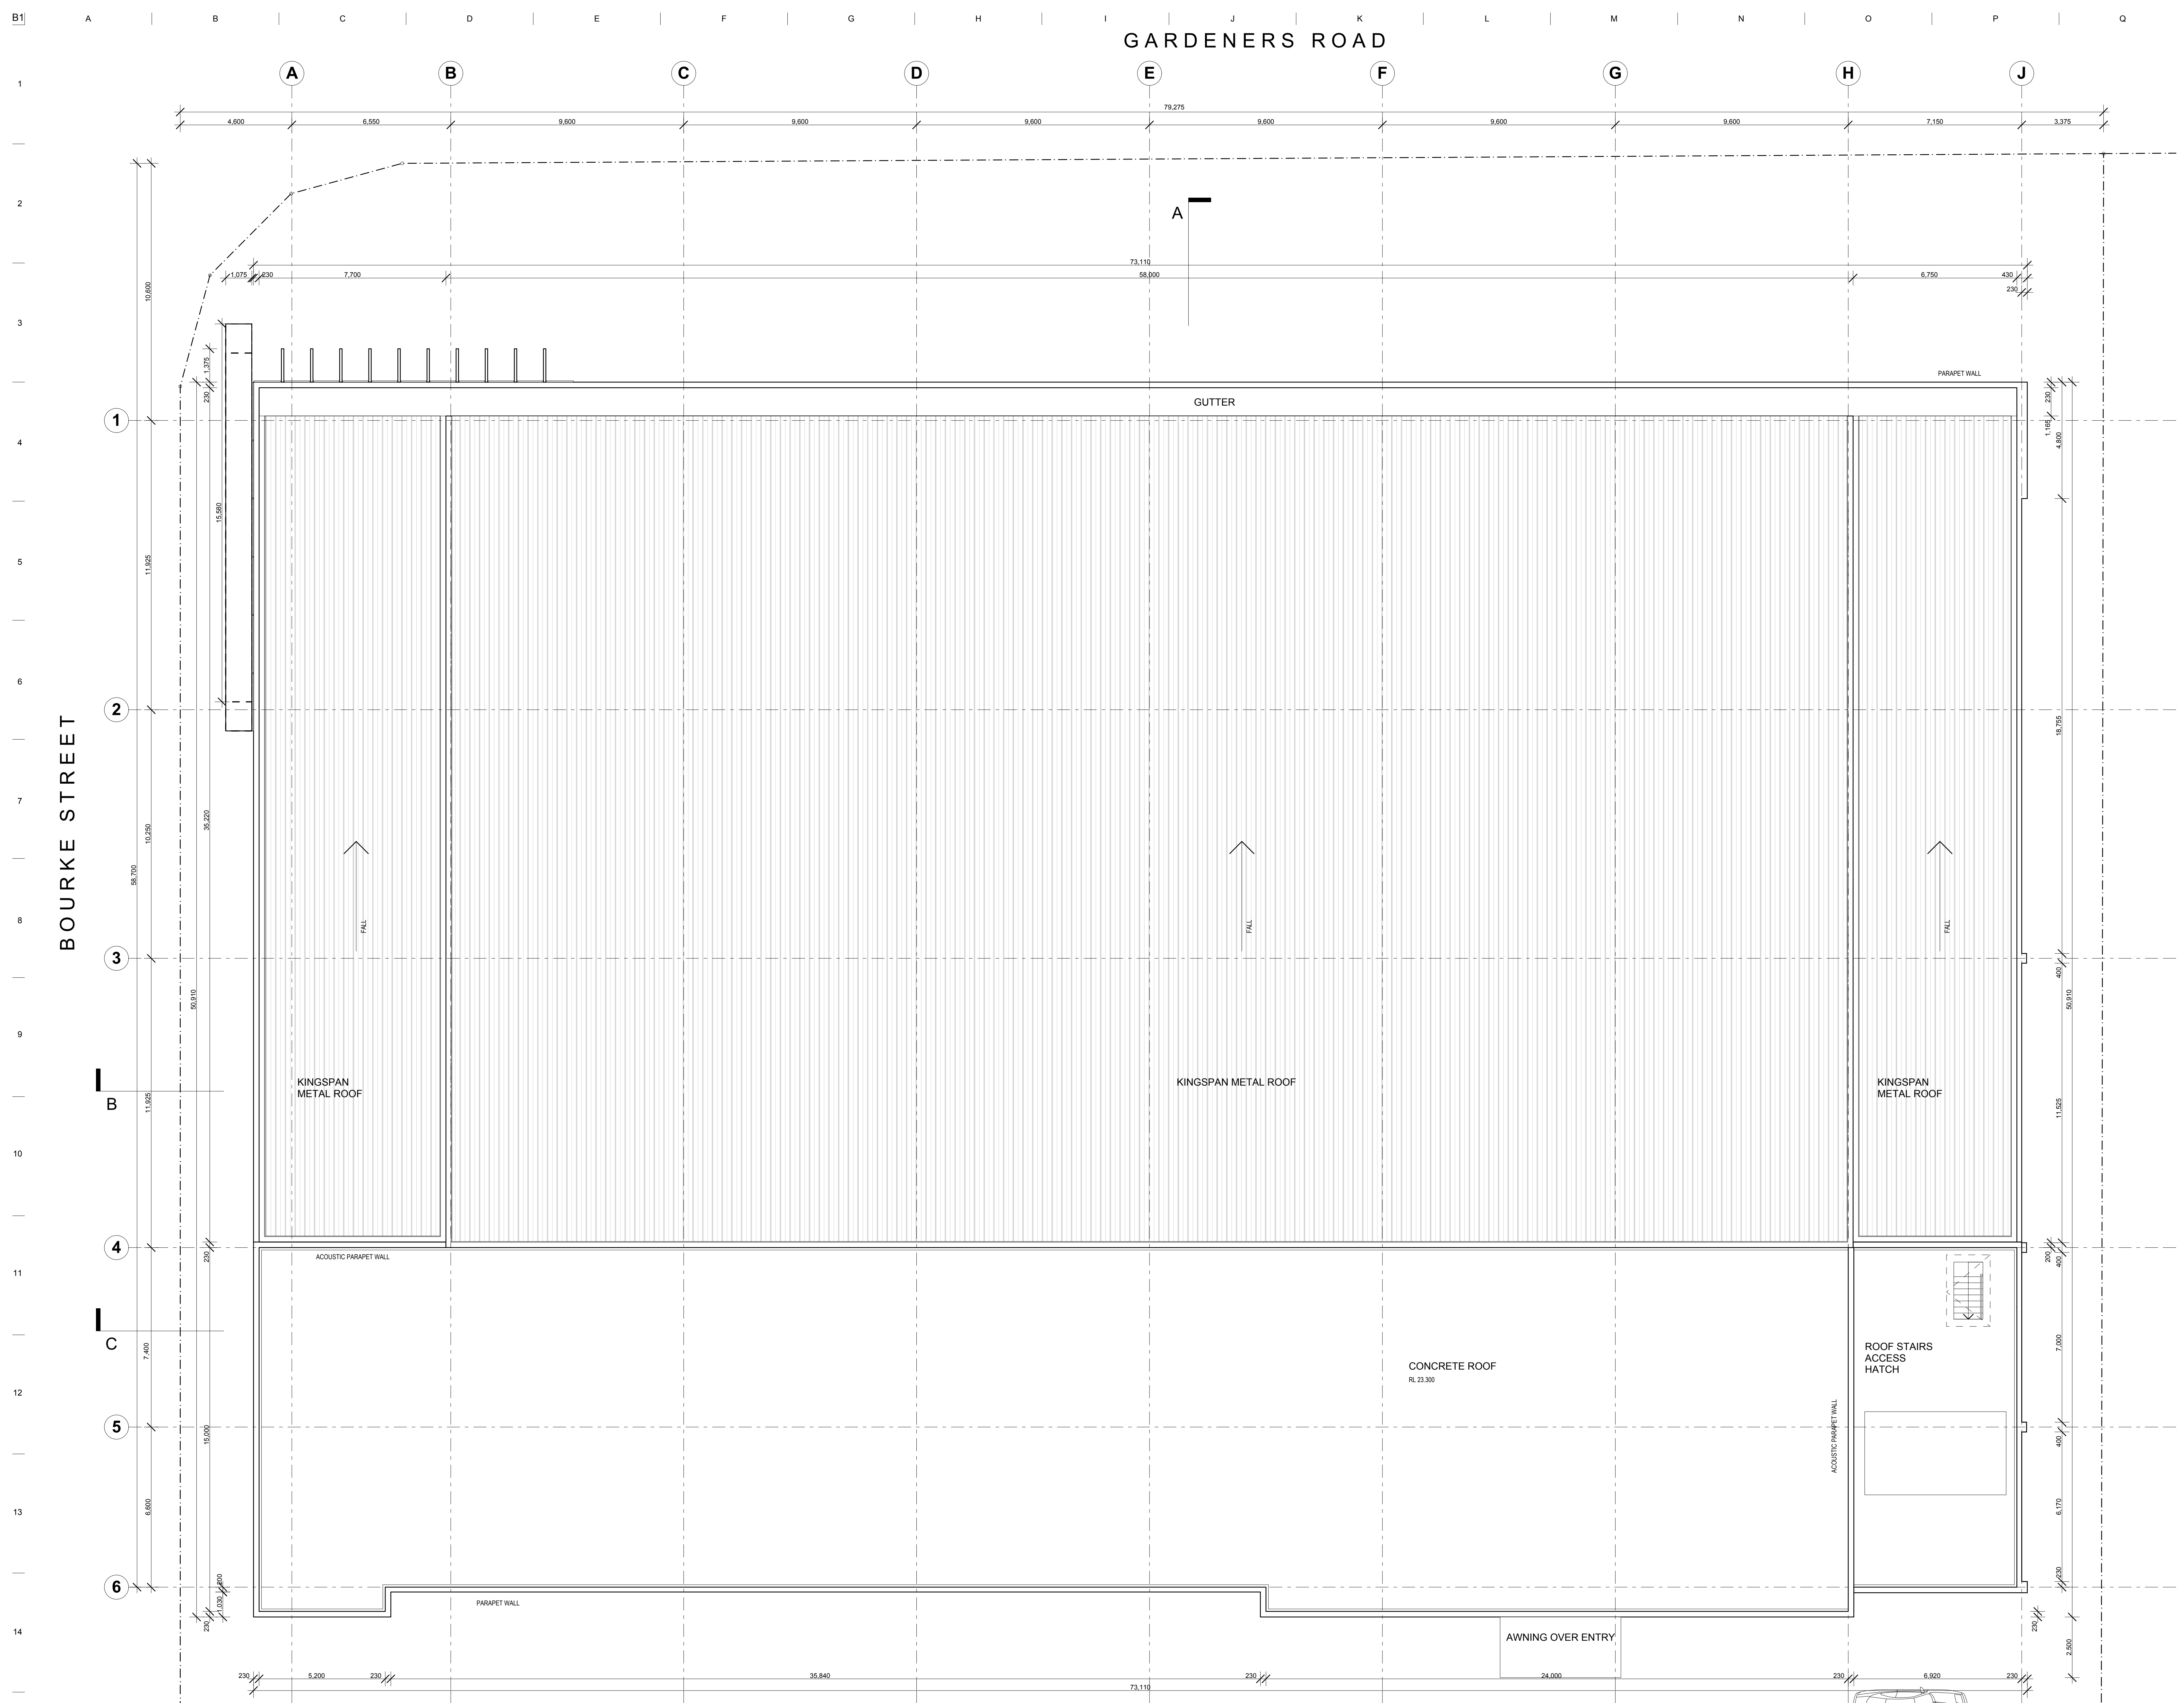

11	07.04.10	S.L.	R.B.	·
NOTE: UPDATED LANDSCAPE & ROOFS				
10	11.09.09	S.L.	R.B.	·
9	10.09.09	S.L.	R.B.	·
8	07.09.09	S.L.	R.B.	·
7	31.08.09	S.L.	R.B.	·
6	28.08.09	S.L.	R.B.	·
5	26.08.09	S.L.	R.B.	·
4	25.08.09	S.L.	R.B.	·
3	24.08.09	S.L.	R.B.	·
2	17.08.09	S.L.	R.B.	·
1	10.08.09	S.L.	R.B.	·

COMMENT: ISSUE FOR DA				
Issue	Date of Issue	Issue by	Chkd by	Appd by

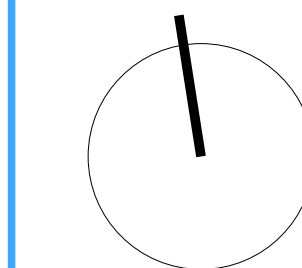

DREW DICKSON ARCHITECTS
Nominated Architect: Drew Dickson - Architect Reg. No. 4210
DREW DICKSON ARCHITECTS PTY LIMITED - ABN 61 562 266 123
LEVEL 2, 16 ATCHISON STREET, ST LEONARDS NSW 2065 AUSTRALIA
P.O. BOX 361 - ST LEONARDS NSW 1590
Tel 61 2 9432 2400 - Fax 61 2 9501 4644 - Web: www.dda-australia.com

ARUP
Arup Australia
One Arup Pty Ltd ABN 18 000 966 165
Client

EQUINIX

Job Title
**SYDNEY INTERNET EXCHANGE FACILITY
639 GARDENERS ROAD
MASCOT**

Drawing Title
**ROOF
PLAN**
Scale at B1
1:100
Plot ID
Drawing Status
DEVELOPMENT APPLICATION
DDA Job No
09026
DDA Drawing No
104
Issue
11