
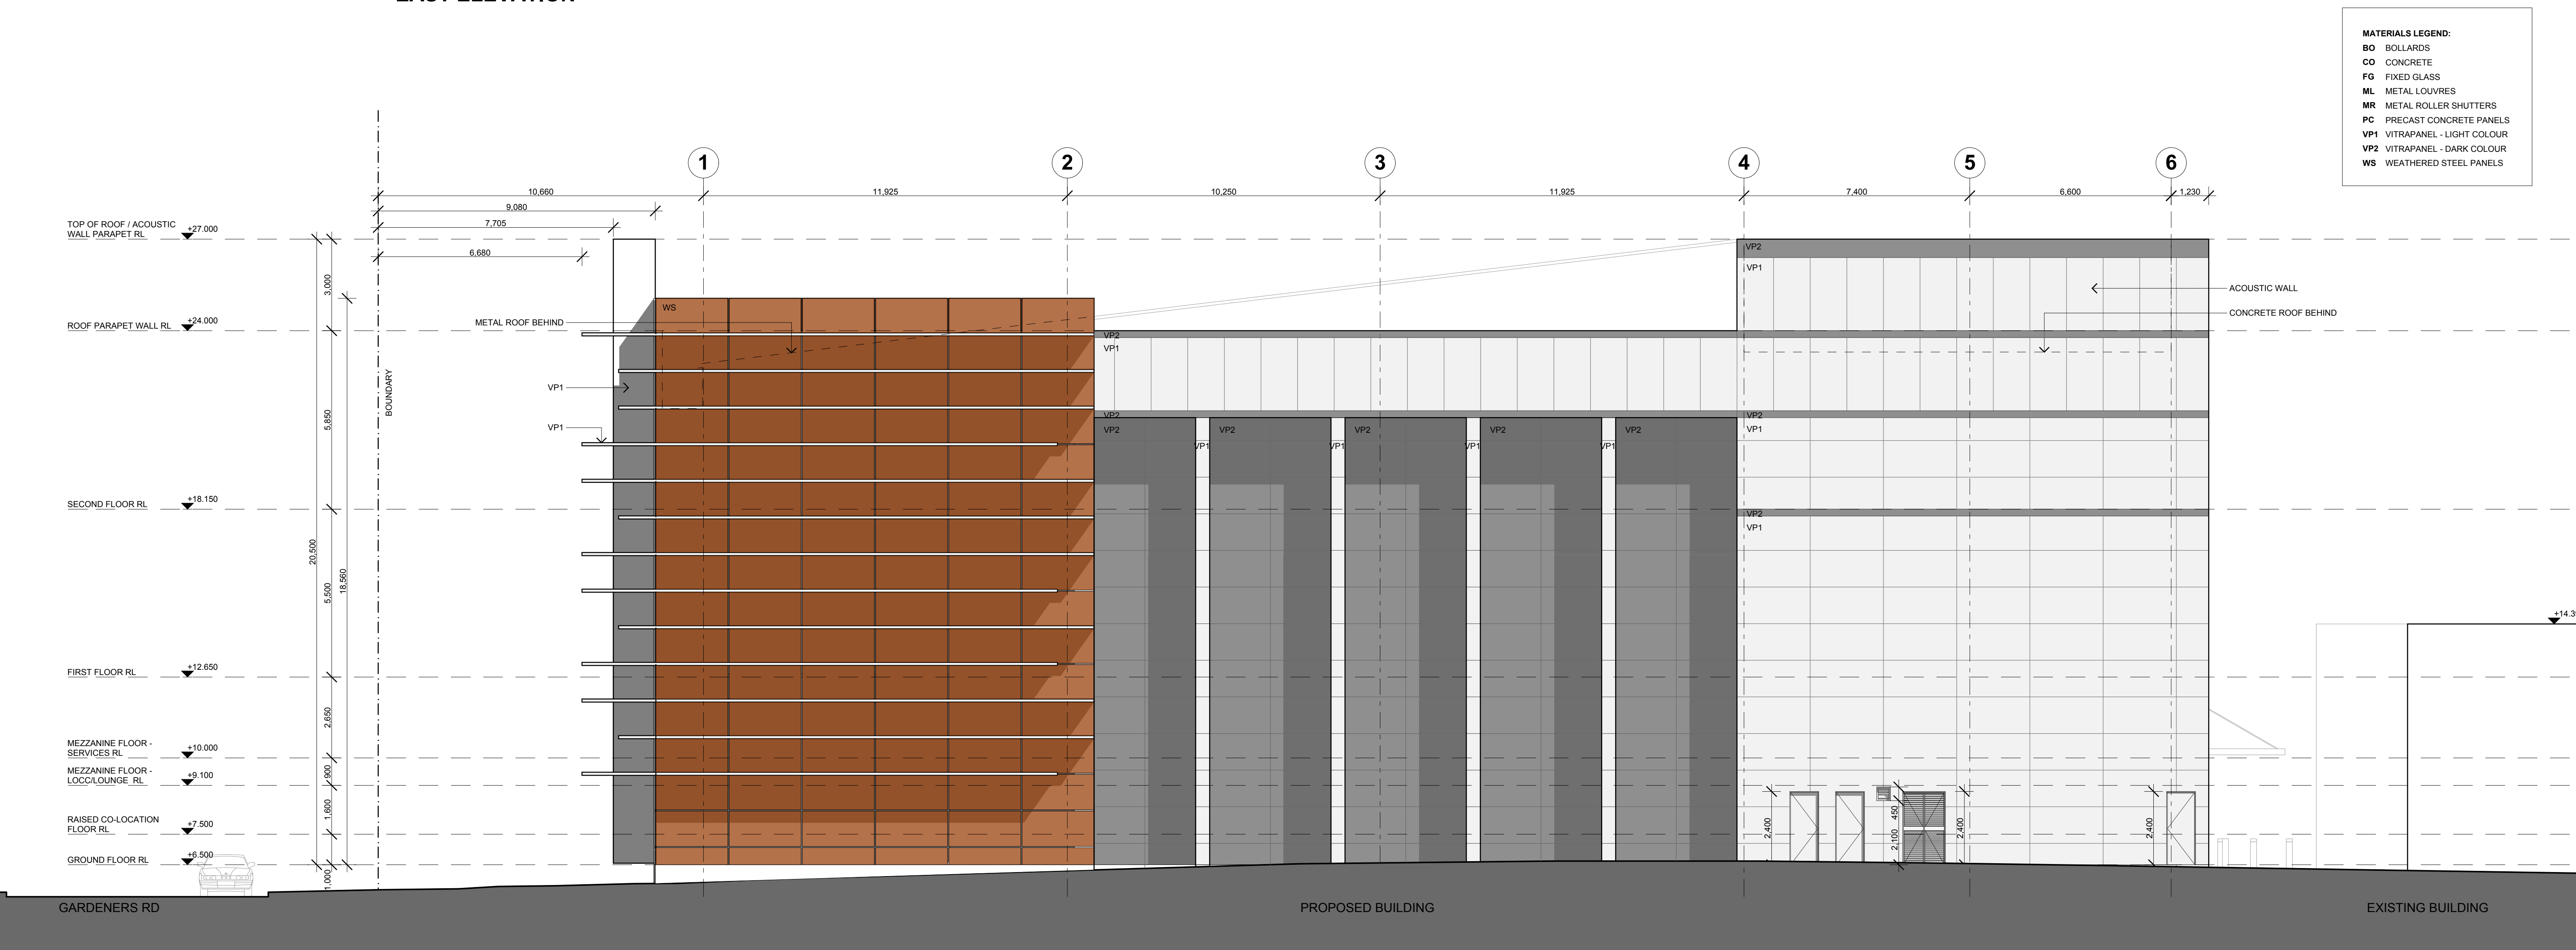


A B C D E F G H I J K L M N O P Q

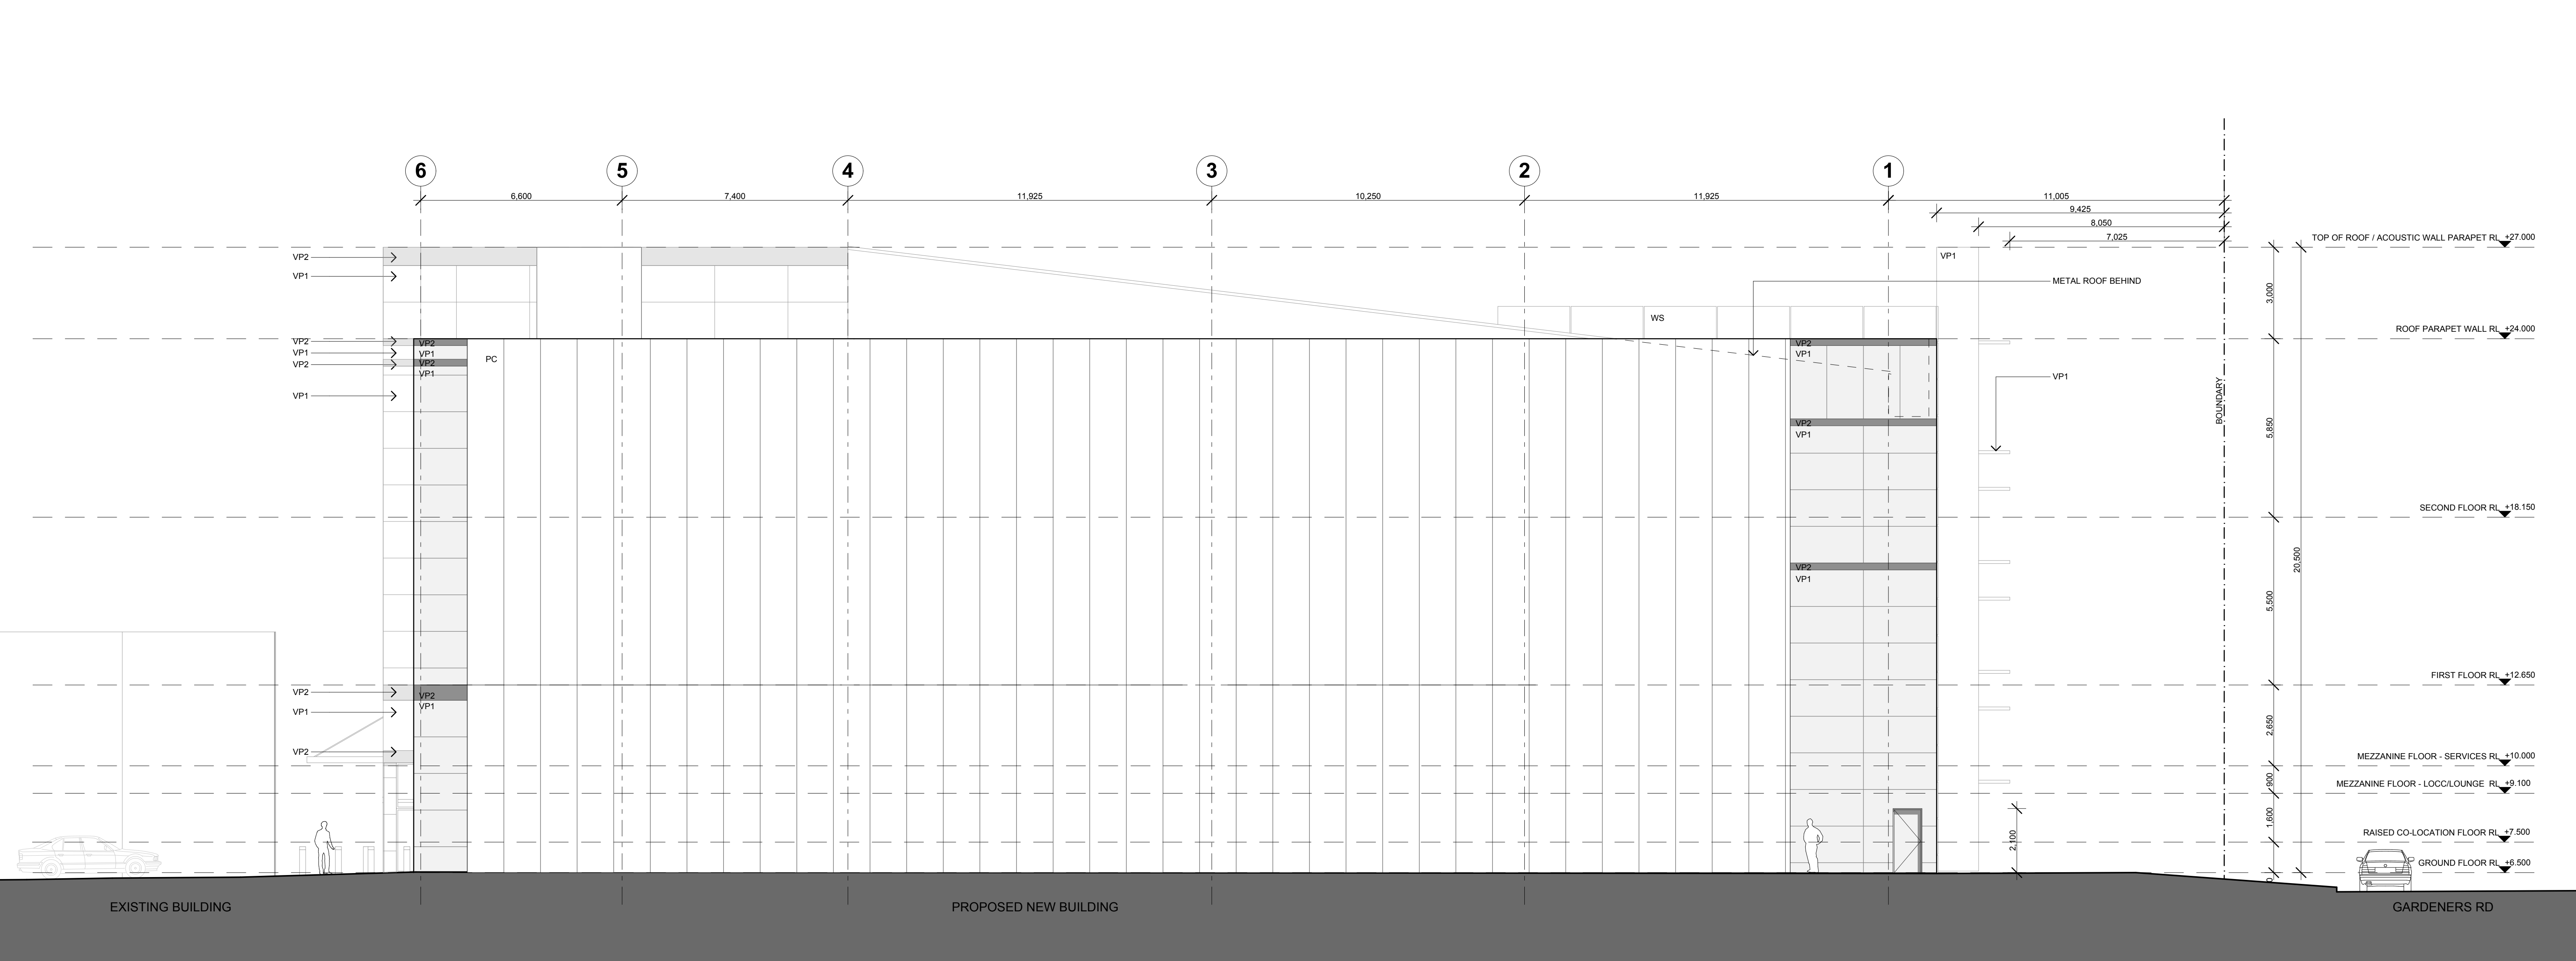

- MATERIALS LEGEND:**
- BO BOLLARDS
 - CO CONCRETE
 - FG FIXED GLASS
 - ML METAL LOUVRES
 - MR METAL ROLLER SHUTTERS
 - PC PRECAST CONCRETE PANELS
 - VP1 VITRAPANEL - LIGHT COLOUR
 - VP2 VITRAPANEL - DARK COLOUR
 - WS WEATHERED STEEL PANELS

11	07.04.10	S.L.	R.B.	-
NOTE: UPDATED LANDSCAPE & ROOFS				
10	11.09.09	S.L.	R.B.	-
9	10.09.09	S.L.	R.B.	-
8	07.09.09	S.L.	R.B.	-
7	31.08.09	S.L.	R.B.	-
6	28.08.09	S.L.	R.B.	-
5	26.08.09	S.L.	R.B.	-
4	25.08.09	S.L.	R.B.	-
3	24.08.09	S.L.	R.B.	-
2	17.08.09	S.L.	R.B.	-
1	10.08.09	S.L.	R.B.	-
COMMENT: ISSUE FOR DA				
Issue	Date of Issue	Issue by	Chkd by	Apprd by


DREW DICKSON ARCHITECTS
Nominated Architect Drew Dickson Architect Reg. No. 4210
DREW DICKSON ARCHITECTS PTY LIMITED - ABN 61 062 866 123
LEVEL 2, 16 ATCHISON STREET, ST LEONARDS NSW 2065 AUSTRALIA
P.O. BOX 361 ST LEONARDS NSW 1590
Tel 61 2 9432 2400 - Fax 61 2 9501 4644 - Web www.dde-architects.com

ARUP
Arup Australia
One Arup Pty Ltd ABN 18 000 966 165
Client


EQUINIX

Job Title
SYDNEY INTERNET EXCHANGE FACILITY
639 GARDENERS ROAD
MASCOT

Drawing Title
EAST AND WEST ELEVATIONS
Scale at B1 1:100
Plot ID
Drawing Status
DEVELOPMENT APPLICATION
DDA Job No 09026
DDA Drawing No 200
Issue 11

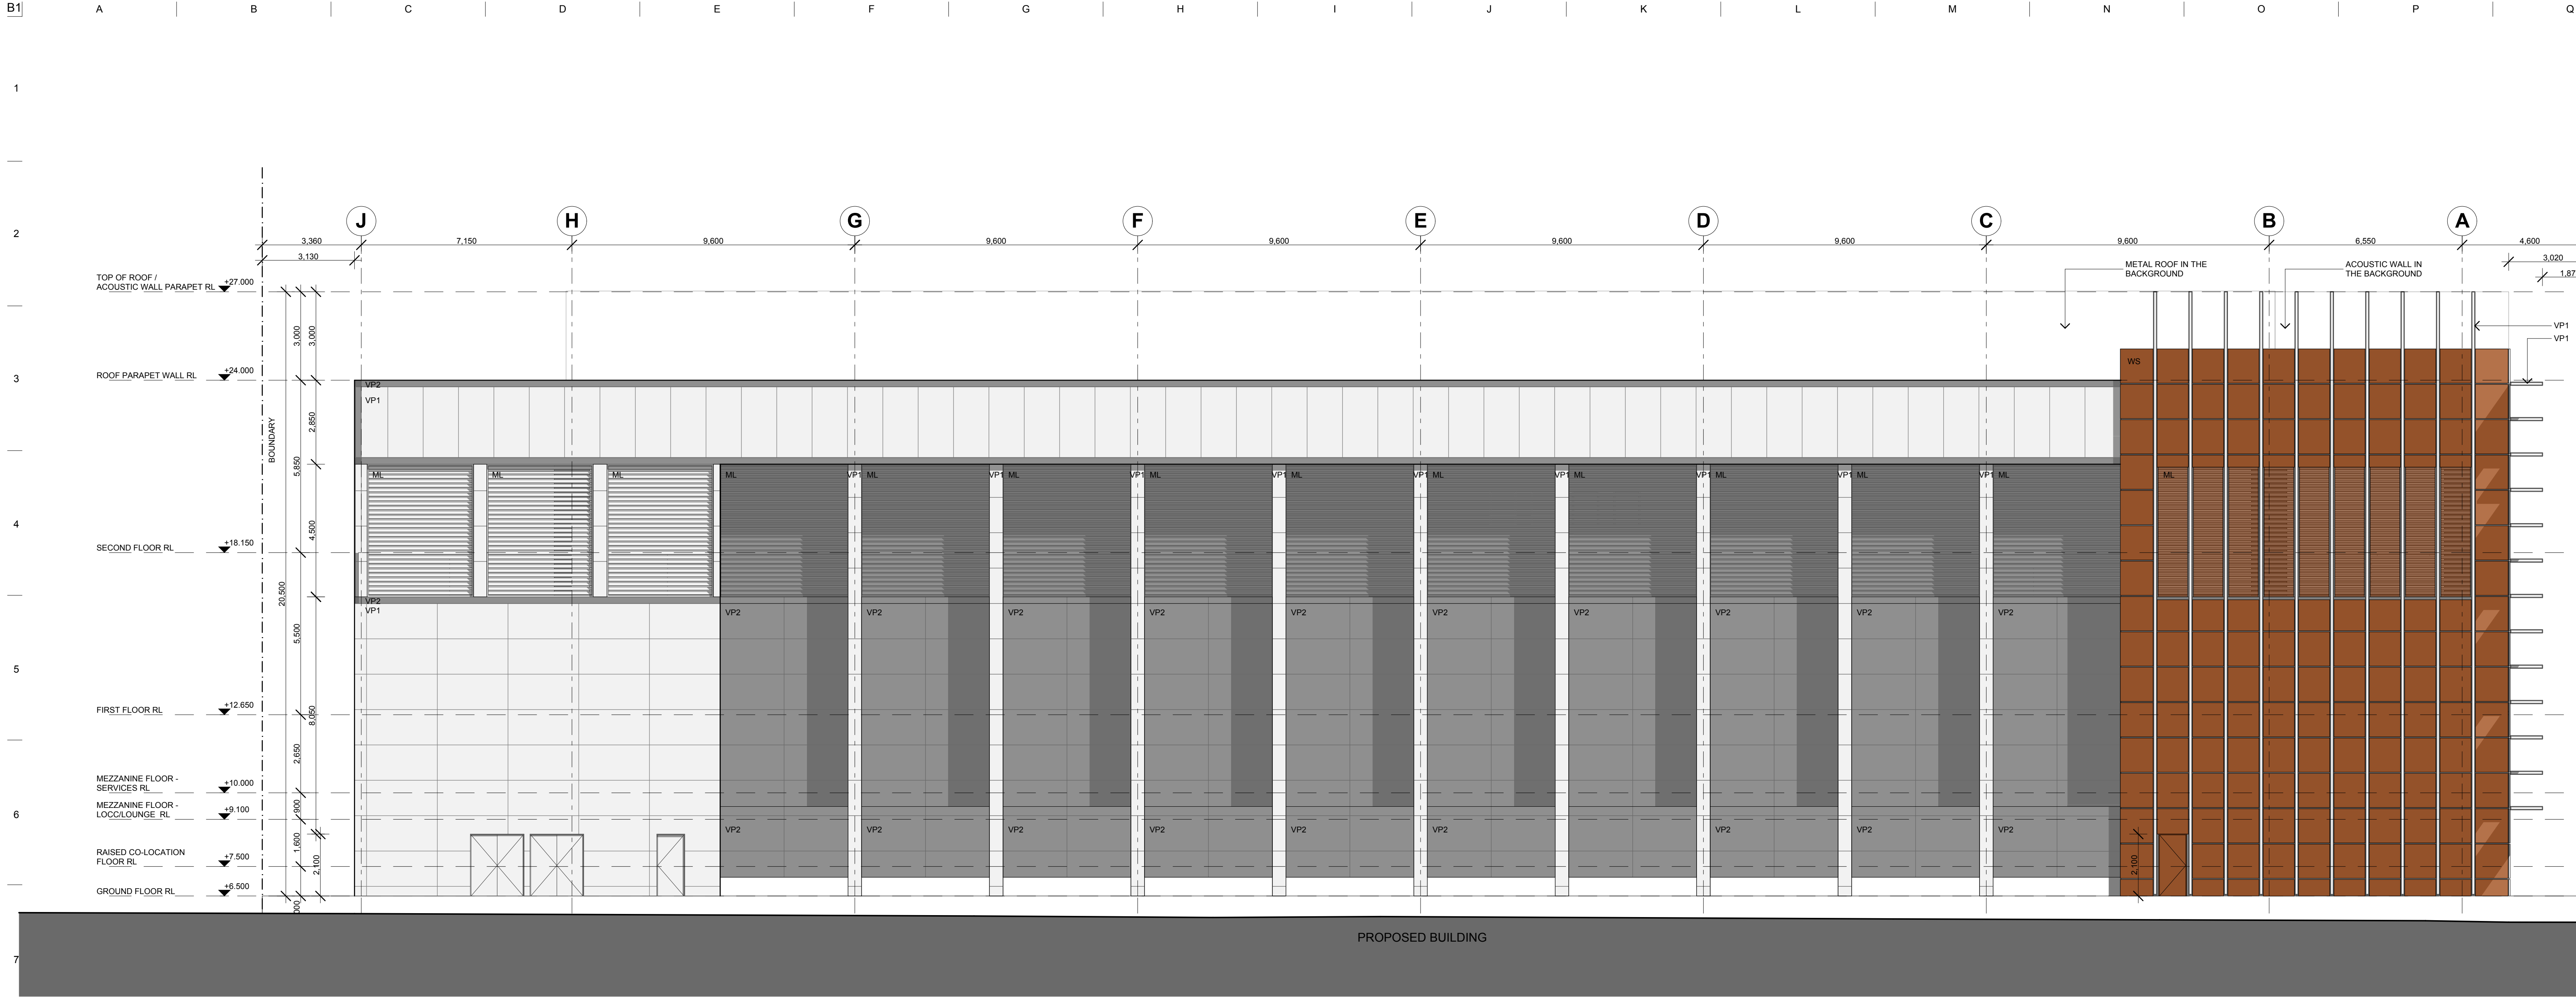

NORTH ELEVATION

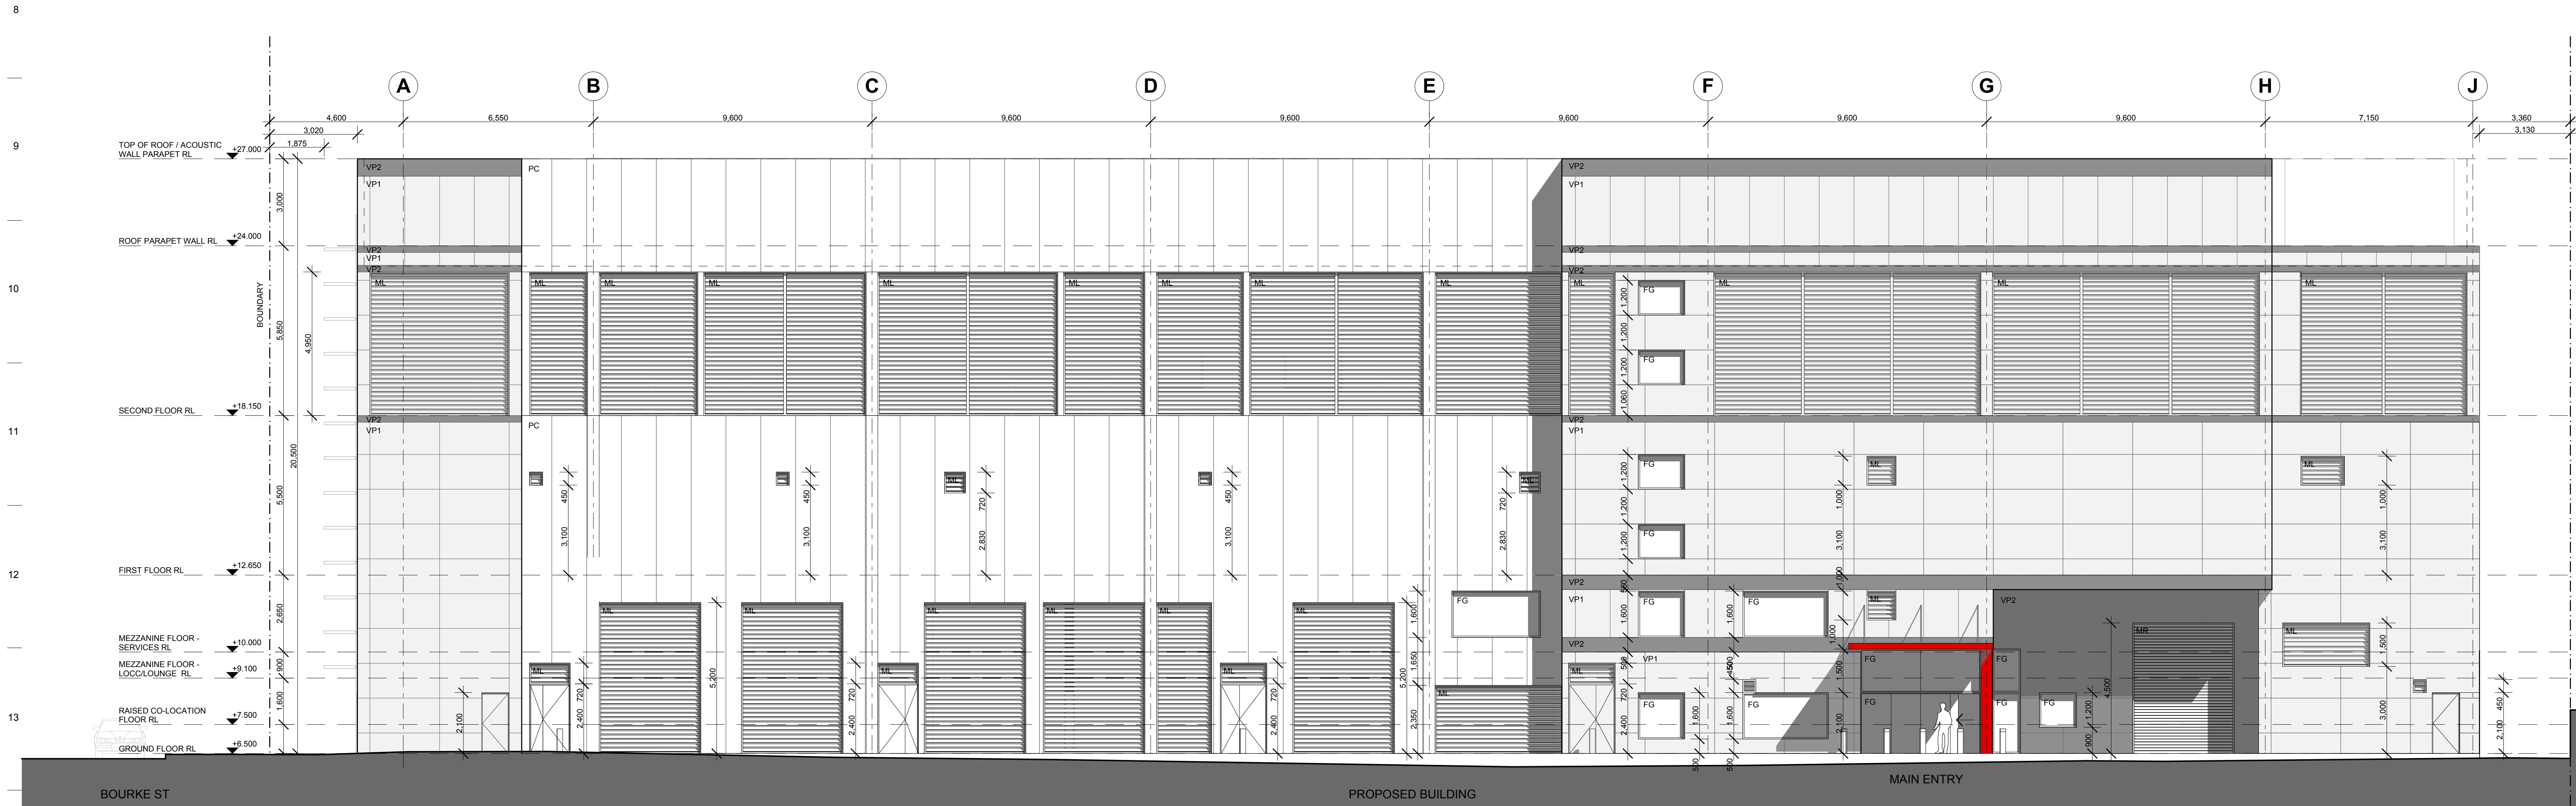

SOUTH ELEVATION

MATERIALS LEGEND:

BO	BOLLARDS
CO	CONCRETE
FG	FIXED GLASS
ML	METAL LOUVRES
MR	METAL ROLLER SHUTTERS
PC	PRECAST CONCRETE PANELS
VP1	VITRAPANEL - LIGHT COLOUR
VP2	VITRAPANEL - DARK COLOUR
WS	WEATHERED STEEL PANELS

11	07.04.10	S.L.	R.B.	-
10	11.09.09	S.L.	R.B.	-
9	10.09.09	S.L.	R.B.	-
8	07.09.09	S.L.	R.B.	-
7	31.08.09	S.L.	R.B.	-
6	28.08.09	S.L.	R.B.	-
5	25.08.09	S.L.	R.B.	-
4	25.08.09	S.L.	R.B.	-
3	24.08.09	S.L.	R.B.	-
2	17.08.09	S.L.	R.B.	-
1	10.08.09	S.L.	R.B.	-
COMMENT: ISSUE FOR DA				
Issue	Date of Issue	Issue by	Chkd by	Appd by



ARUP



Client

EQUINIX

Job Title
SYDNEY INTERNET EXCHANGE FACILITY
639 GARDENERS ROAD
MASCOT

Drawing Title
NORTH AND SOUTH
ELEVATIONS

Scale at B1
1:100

Plot ID
DEVELOPMENT APPLICATION

DDA Job No
09026

DDA Drawing No
201

Issue
11

1

2

3

4

5

6

7

8

9


10

11


12

13

14

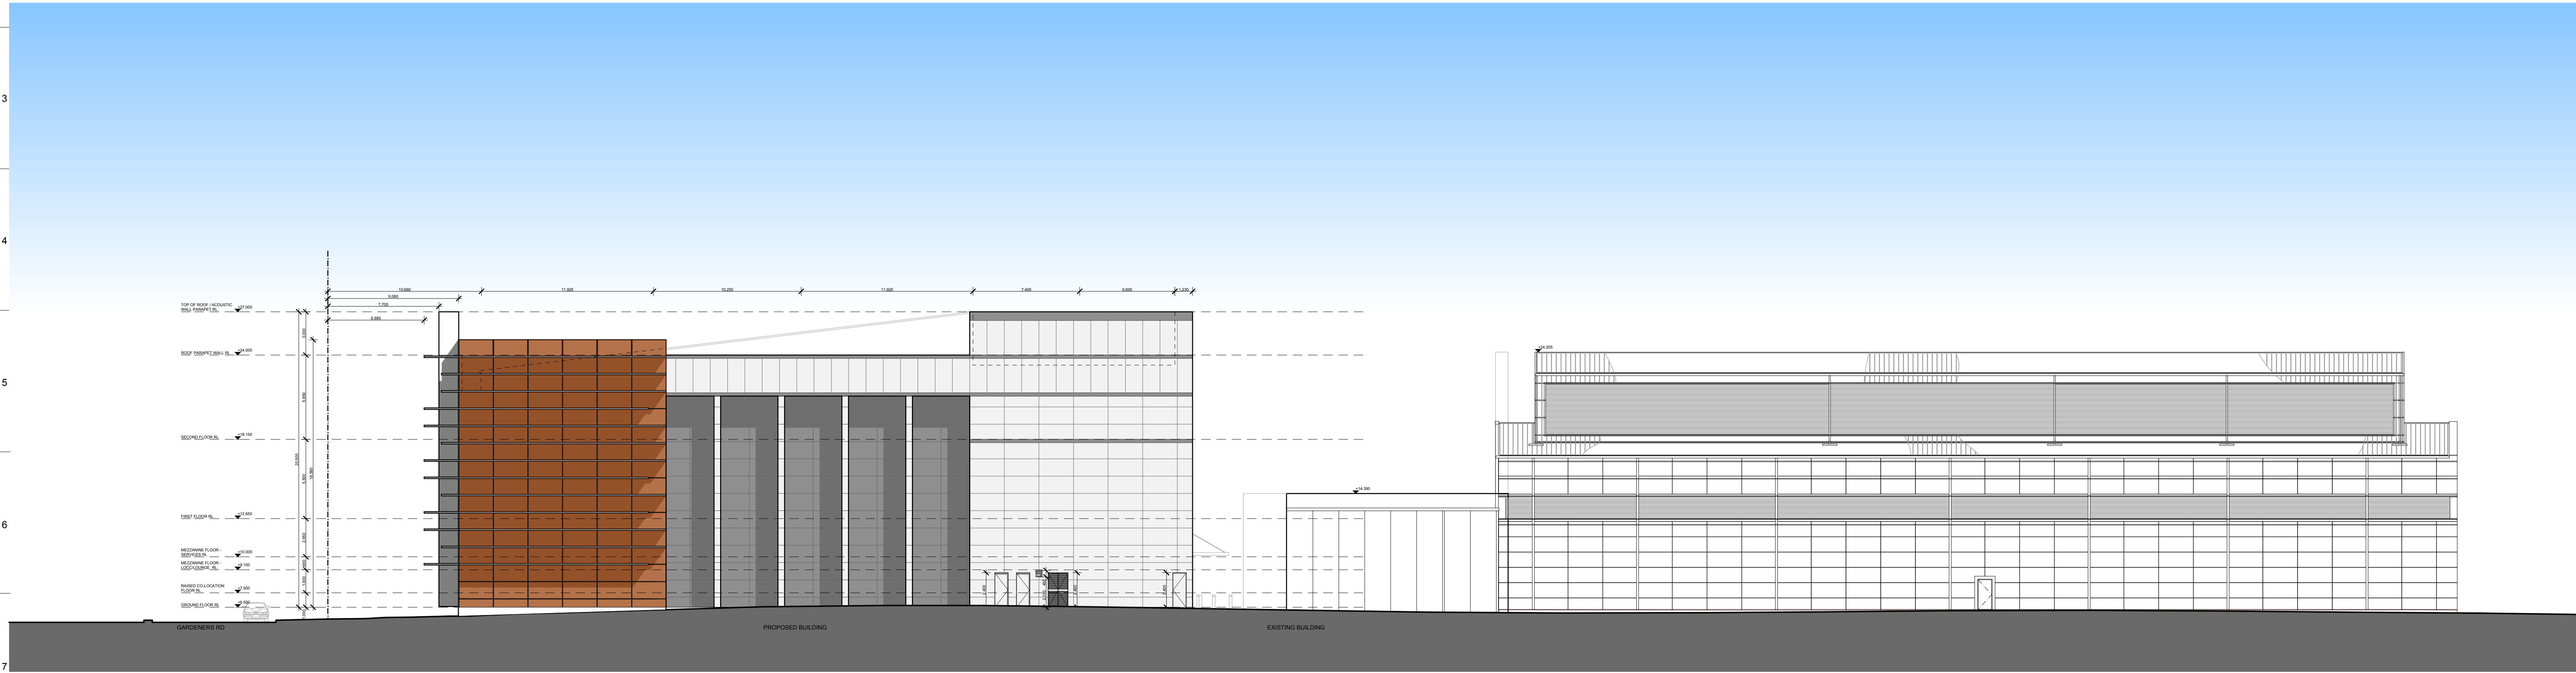

BOURKE ST STREETSCAPE (WEST) ELEVATION

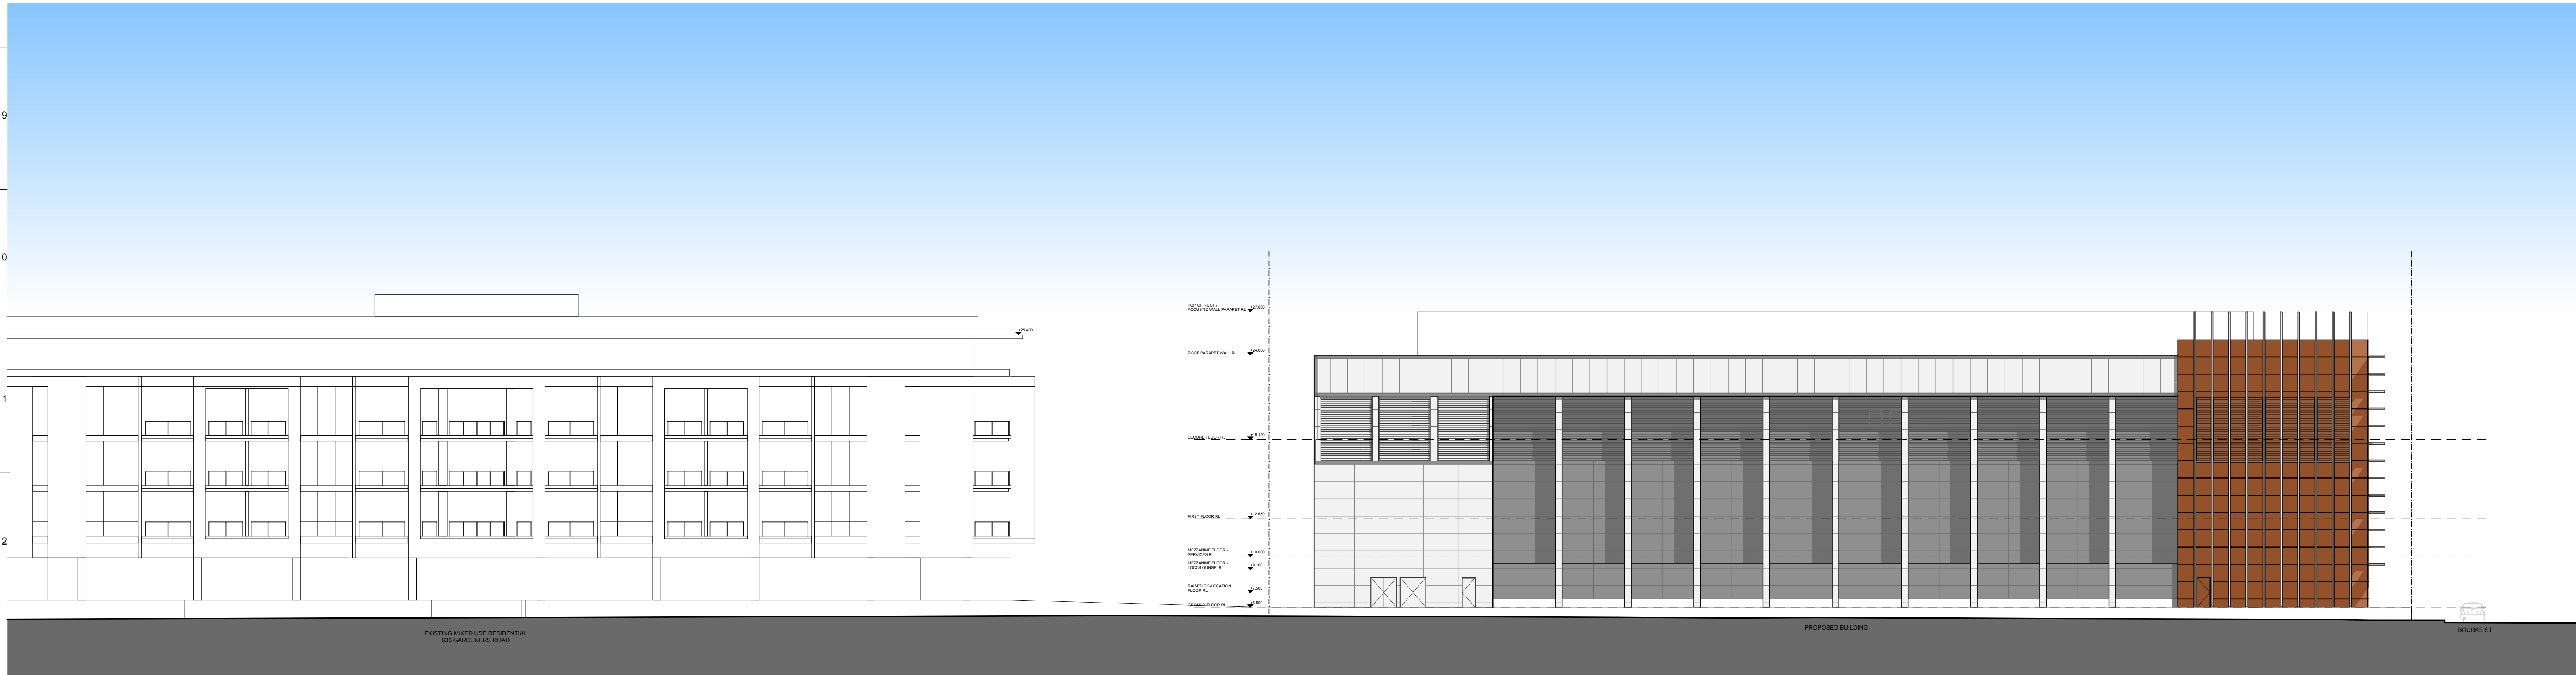

GARDENERS ROAD STREETSCAPE (NORTH) ELEVATION

12	07.04.10	S.L.	R.B.	-
NOTE: UPDATED LANDSCAPE & ROOFS				
11	10.02.10	S.L.	R.B.	-
10	11.09.09	S.L.	R.B.	-
9	10.09.09	S.L.	R.B.	-
8	07.09.09	S.L.	R.B.	-
7	31.08.09	S.L.	R.B.	-
6	28.08.09	S.L.	R.B.	-
5	26.08.09	S.L.	R.B.	-
4	25.08.09	S.L.	R.B.	-
3	24.08.09	S.L.	R.B.	-
2	17.08.09	S.L.	R.B.	-
1	10.08.09	S.L.	R.B.	-
COMMENT: ISSUE FOR DA				
Issue	Date of Issue	Issue by	Chkd by	Appd by

DREW DICKSON ARCHITECTS

Nominated Architect Drew Dickson Architect Reg. No. 4210
DREW DICKSON ARCHITECTS PTY LIMITED - ABN 61 862 266 123
LEVEL 2, 16 ATCHISON STREET, ST LEONARDS NSW 2065 AUSTRALIA
P.O. BOX 361 ST LEONARDS NSW 1585
Tel 61 2 9432 2400 - Fax 61 2 9501 4644 - Web www.dda-australia.com

ARUP

Arup Australia
One Arup Pty Ltd ABN 18 000 966 165

Client

EQUINIX

Job Title
SYDNEY INTERNET EXCHANGE FACILITY
639 GARDENERS ROAD
MASCOT

Drawing Title
STREETSCAPE
ELEVATIONS
Scale at B1 1:100
Plot ID
Drawing Status
DEVELOPMENT APPLICATION
DDA Job No 09026
DDA Drawing No 202
Issue 12