


ANNEXURE 1

DESIGN FOR DEVELOPMENT APPLICATION	1 NOV 2008	A
DESIGN FOR REVIEW	3 NOV 2008	AP1
DESIGN FOR REVIEW	3 NOV 2008	AP1
AMENDMENT	DATE	REVISION
MARK WILSON DESIGN PRACTISE ARCHITECTS		
LEVEL 2 271 ALFRED STREET/101 NORTH BRIDGE ROAD SINGAPORE 055 0900		
DESIGN PRACTISE	TELEPHONE	(02) 3935
PROJECT TITLE		
DOUBLE BAY MARINA REDEVELOPMENT		
8A CASTRA PLACE		
DOUBLE BAY		
DOUBLE BAY MARINA PTY LTD		
DRAWING TITLE		
SITE PLAN OF EXISTING MARINA		
DATE	OCT 2008	OTHER/CHG
PROJECT NO	0890	SCALE
DRAWING NO	1000	1:2000 @ A3
DRAWING NO		
DA 100		
B		
0890_DOC1_CURRENT Wednesday, 28 Oct 2008		

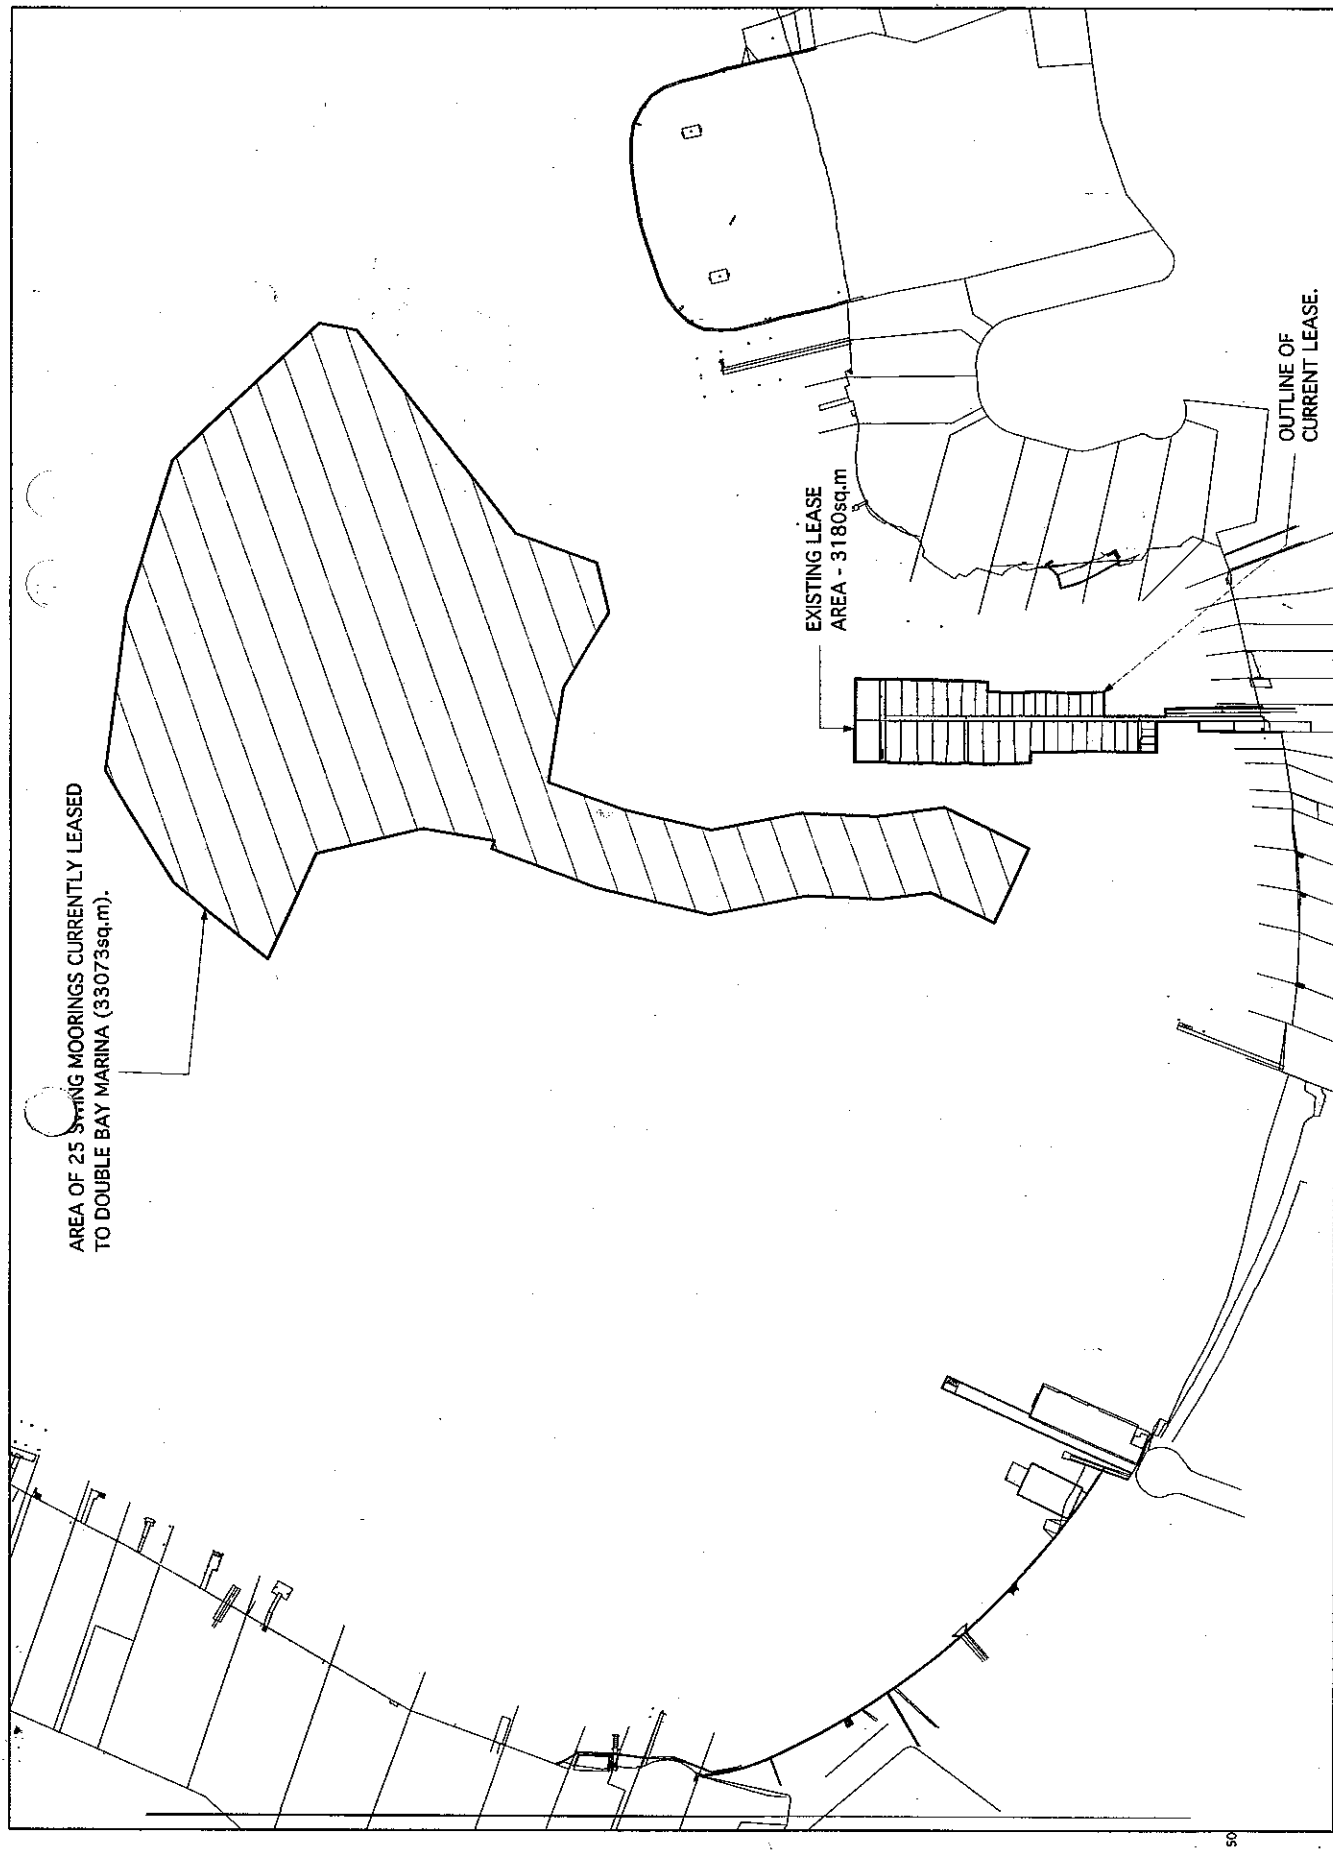

NOT FOR CONSTRUCTION




DOUBLE BAY


PROPOSED
LEASE AREA -
3620sq.m

NOT FOR CONSTRUCTION

[illegible]

 

NOT FOR CONSTRUCTION

 

SCALE 1:1000 @ A3

ISSUE	DATE	8
ISSUED FOR DEVELOPMENT APPLICATION	10 NOV 2009	A
ISSUED FOR REVIEW	8 NOV 2009	A
ISSUED FOR REVIEW	3 NOV 2009	AP1

MARK HURCUM DESIGN PRACTICE
A F C M I T E C T S

LEVEL 2 271 ALFRED STREET NTH
NORTH SYDNEY NSW 2060
FACSIMILE (02) 9955 5063
TELEPHONE (02) 9955 5064

DESIGN PRACTICE
FACSIMILE
TELEPHONE
(02) 9965 5063
(02) 9955 5000

PROJECT TITLE

AT
8A CASTRA PLACE



DOUBLE BAY
FOR
DOUBLE BAY MARINA PTY LTD

DRAWING TITLE
PROPOSED DEVELOPMENT
PLAN


DATE	OCT 2009	DRAWN BY	OTHER/CWO
PROJECT NO.	0830	SCALE	1"=100' @ A3
DRAWING NO.		ISSUE	

DA 120 B

APR 4 1968

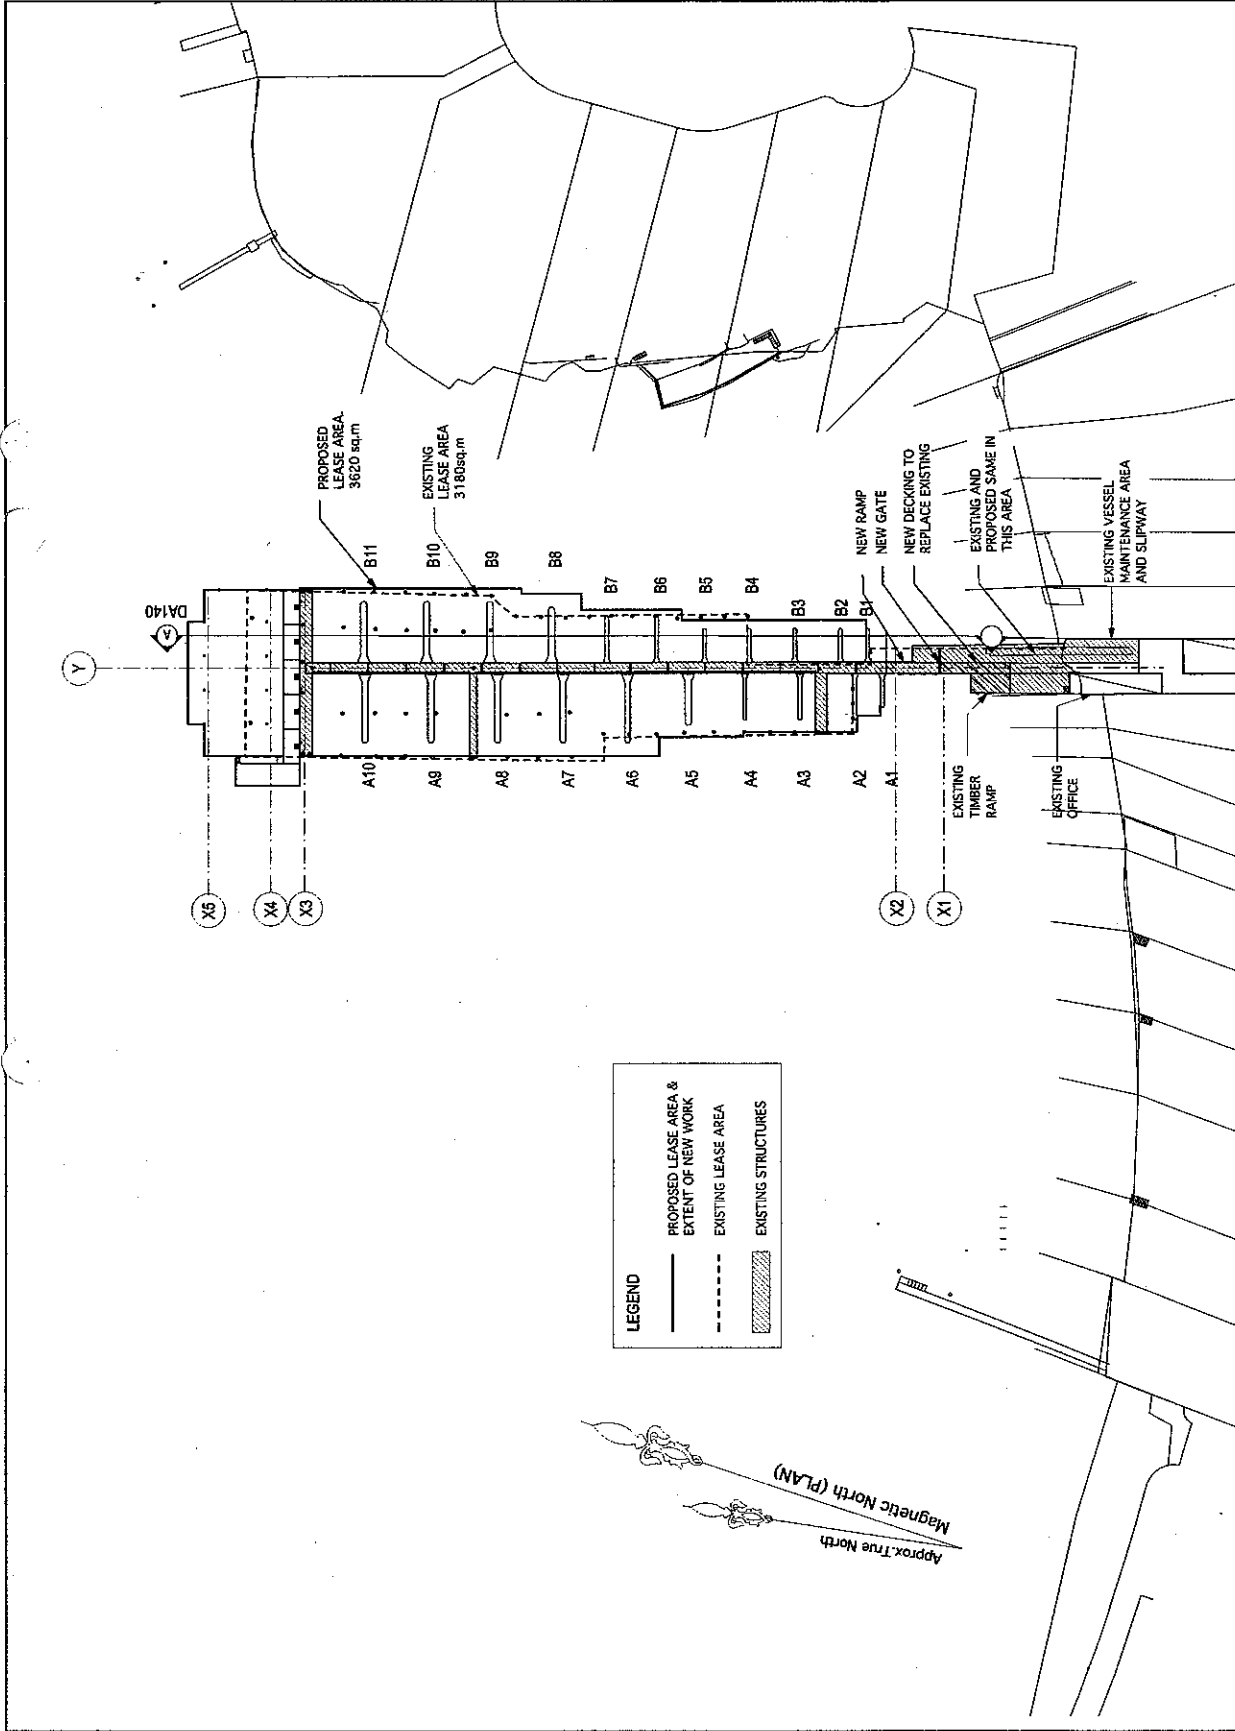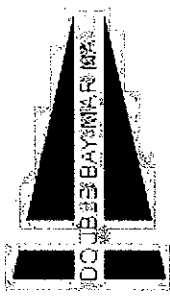

NOT FOR CONSTRUCTION

 

SCALE 1:1000 @ A3

DESIGNED FOR DEVELOPMENT APPLICATION
15 AUG 2009
ISSUED FOR REVIEW
3 NOV 2009
AMENDMENT
DATE
ISSUE

MARK ARNOLD DESIGN PRACTICE
ARCHITECTS

LEVEL 2, 271 ALBERT STREET UNIT 1
NORTH SYDNEY NSW 2060
PASSAGE PHONE 9555 0083
TELEPHONE FAX 9555 0088

PROJECT TITLE
DOUBLE BAY MARINA REDEVELOPMENT


A1 CASTRA PLACE
DOUBLE BAY

DRAWING TITLE
COMPARISON OF EXISTING
AND PROPOSED MARINA

DATE
OCT 2009
PROJECT NO.
0930
DRAWING NO.
DA 130

DRAWN BY
OTHER/WHO
SCALE
1:1000 @ A3
TRUE

0930 DOC.1 CURRENT Wednesday, 28 Oct 2009

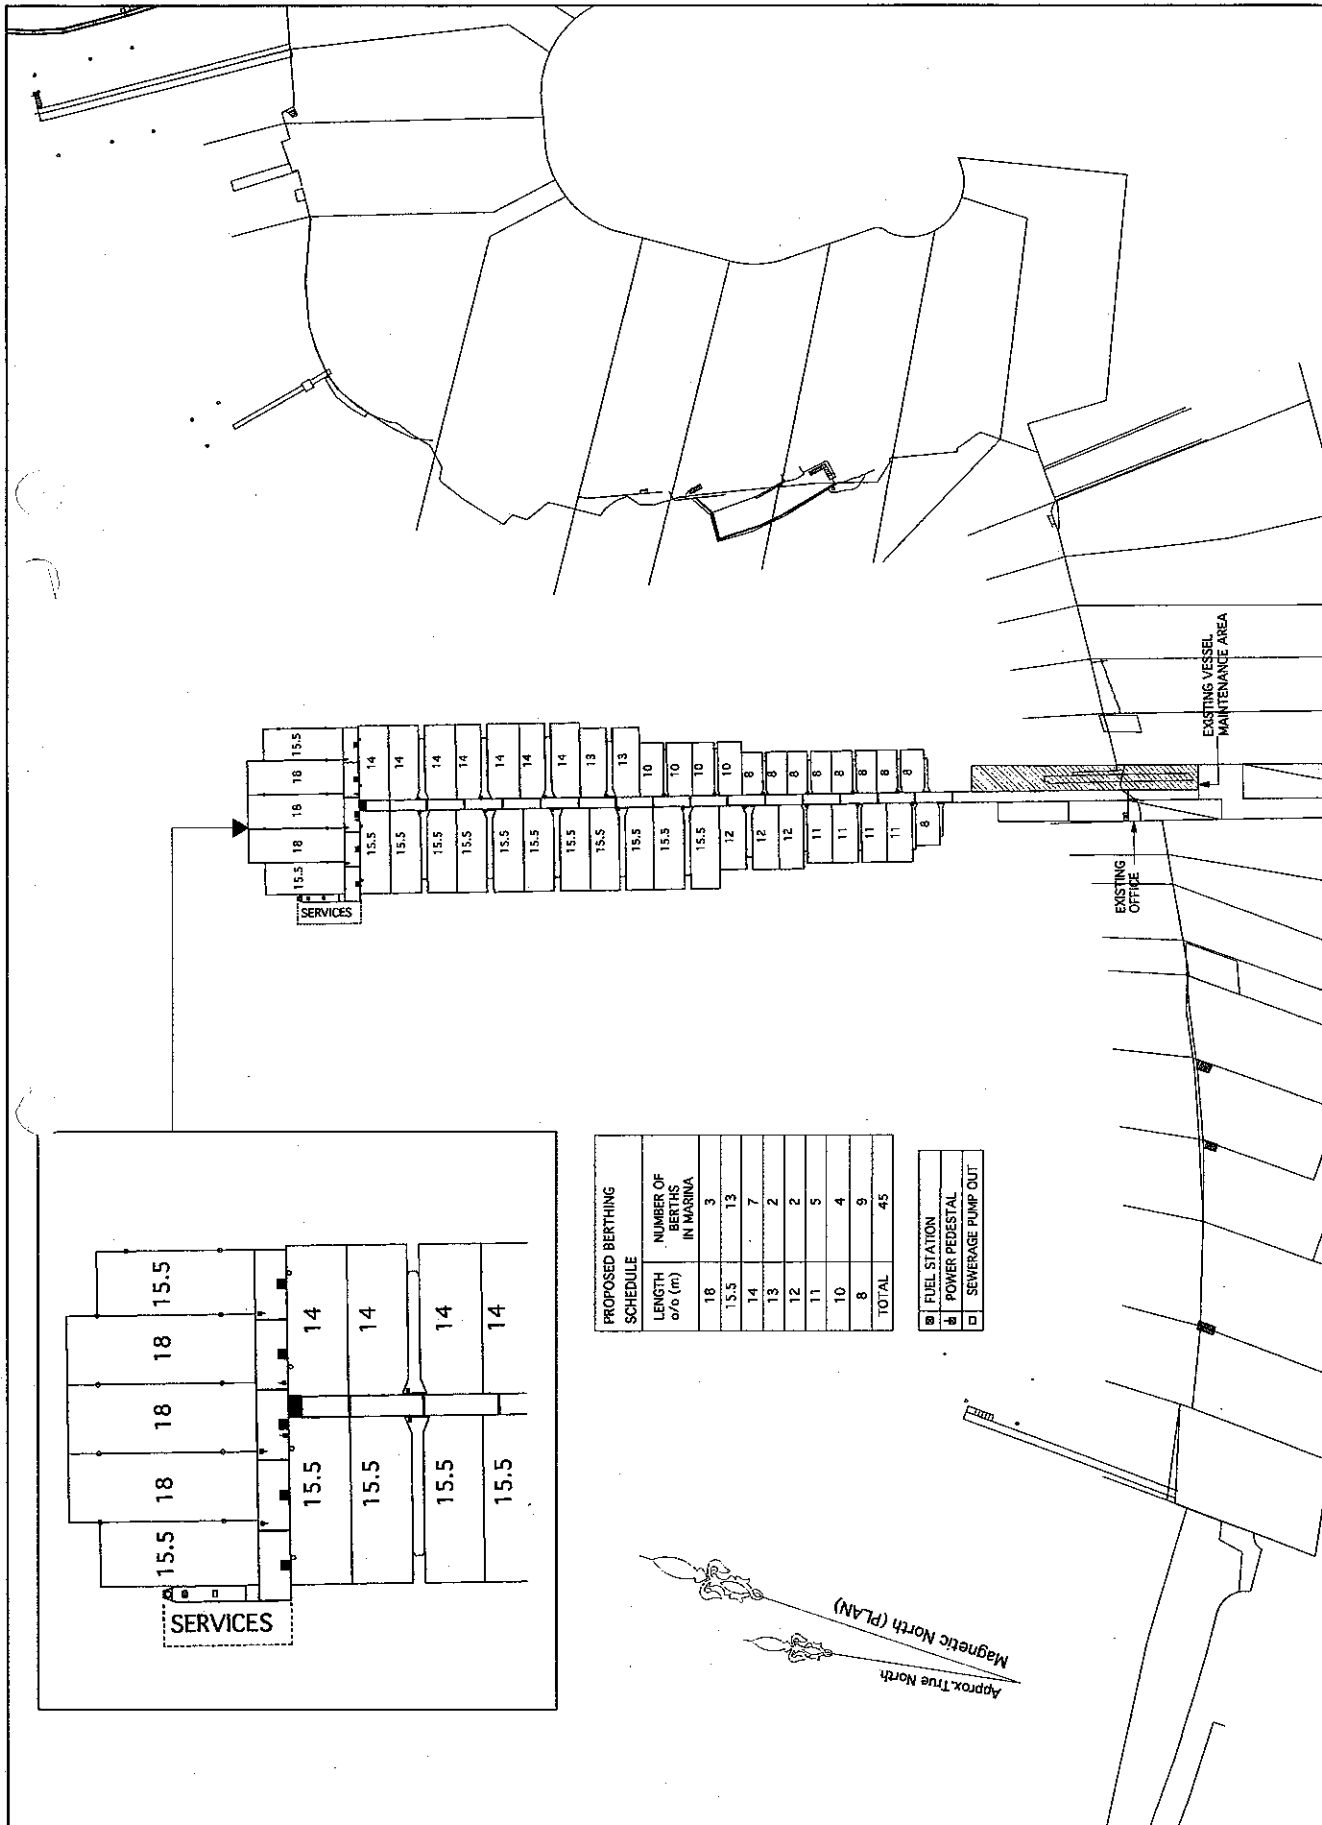

PROPOSED BERTHING SCHEDULE		
LENGTH o/o (m)	WIDTH o/o (m)	NUMBER OF BERTHS IN MARINA
18	3	3
15.5	13	13
14	7	7
13	2	2
12	2	2
11	5	5
10	4	4
8	9	9
TOTAL		45

☒ FUEL STATION
☒ POWER PEDESTAL
☒ SEWERAGE PUMP OUT

DESIGNED FOR DEVELOPMENT APPLICATION
DESIGNED FOR REVIEW
AMENDMENT
DATE
15 NOV 2009
15 NOV 2009
15 NOV 2009
15 NOV 2009

ARCHITECTS
MARK HARRISON DESIGN/ARCHITECTS

LEVEL 17, 140 RIVER STREET PT,
NORTH SYDNEY NSW 2060
PHONE (02) 9555 8003
FACSIMILE (02) 9555 8004
TELEPHONE (02) 9555 8005

PROJECT TITLE
DOUBLE BAY MARINA REDEVELOPMENT

AT
8A CASTRA PLACE
DOUBLE BAY
FOR
DOUBLE BAY MARINA PTY LTD

DRAWING TITLE
PROPOSED BERTHING PLAN

DATE
OCT 2009

PROJECT NO
0830

SCALE
1:1000 @ A3

DRAWING NO
1000

DATE
OCT 2009

PROJECT NO
0830

SCALE
1:1000 @ A3

DRAWING NO
1000


DATE
OCT 2009



MARK HURQUIM DESIGN PRACTICE
ARCHITECTS
LEVEL 2 271 ALFRED STREET WYNDHAM
NORTH RIVER VIC 3207
TEL: 03 9585 5555
FAX: 03 9585 5555
WWW.MHDP.COM.AU

PROJECT TITLE
DOUBLE BAY MARINA REDEVELOPMENT
AT
84 CASTRA PLACE
DOUBLE BAY
VIC 3207
DRAWING TITLE
SEAGRASS BEDS AT
DECEMBER 2008

DATE: OCT 2008
PROJECT NO: 0320
SCALE: 1:1000 @ A3
DRAWING NO: DA 160
OTHER CWO: C
0630_DOC1_CURRENT Thursday, 12 Nov 2008

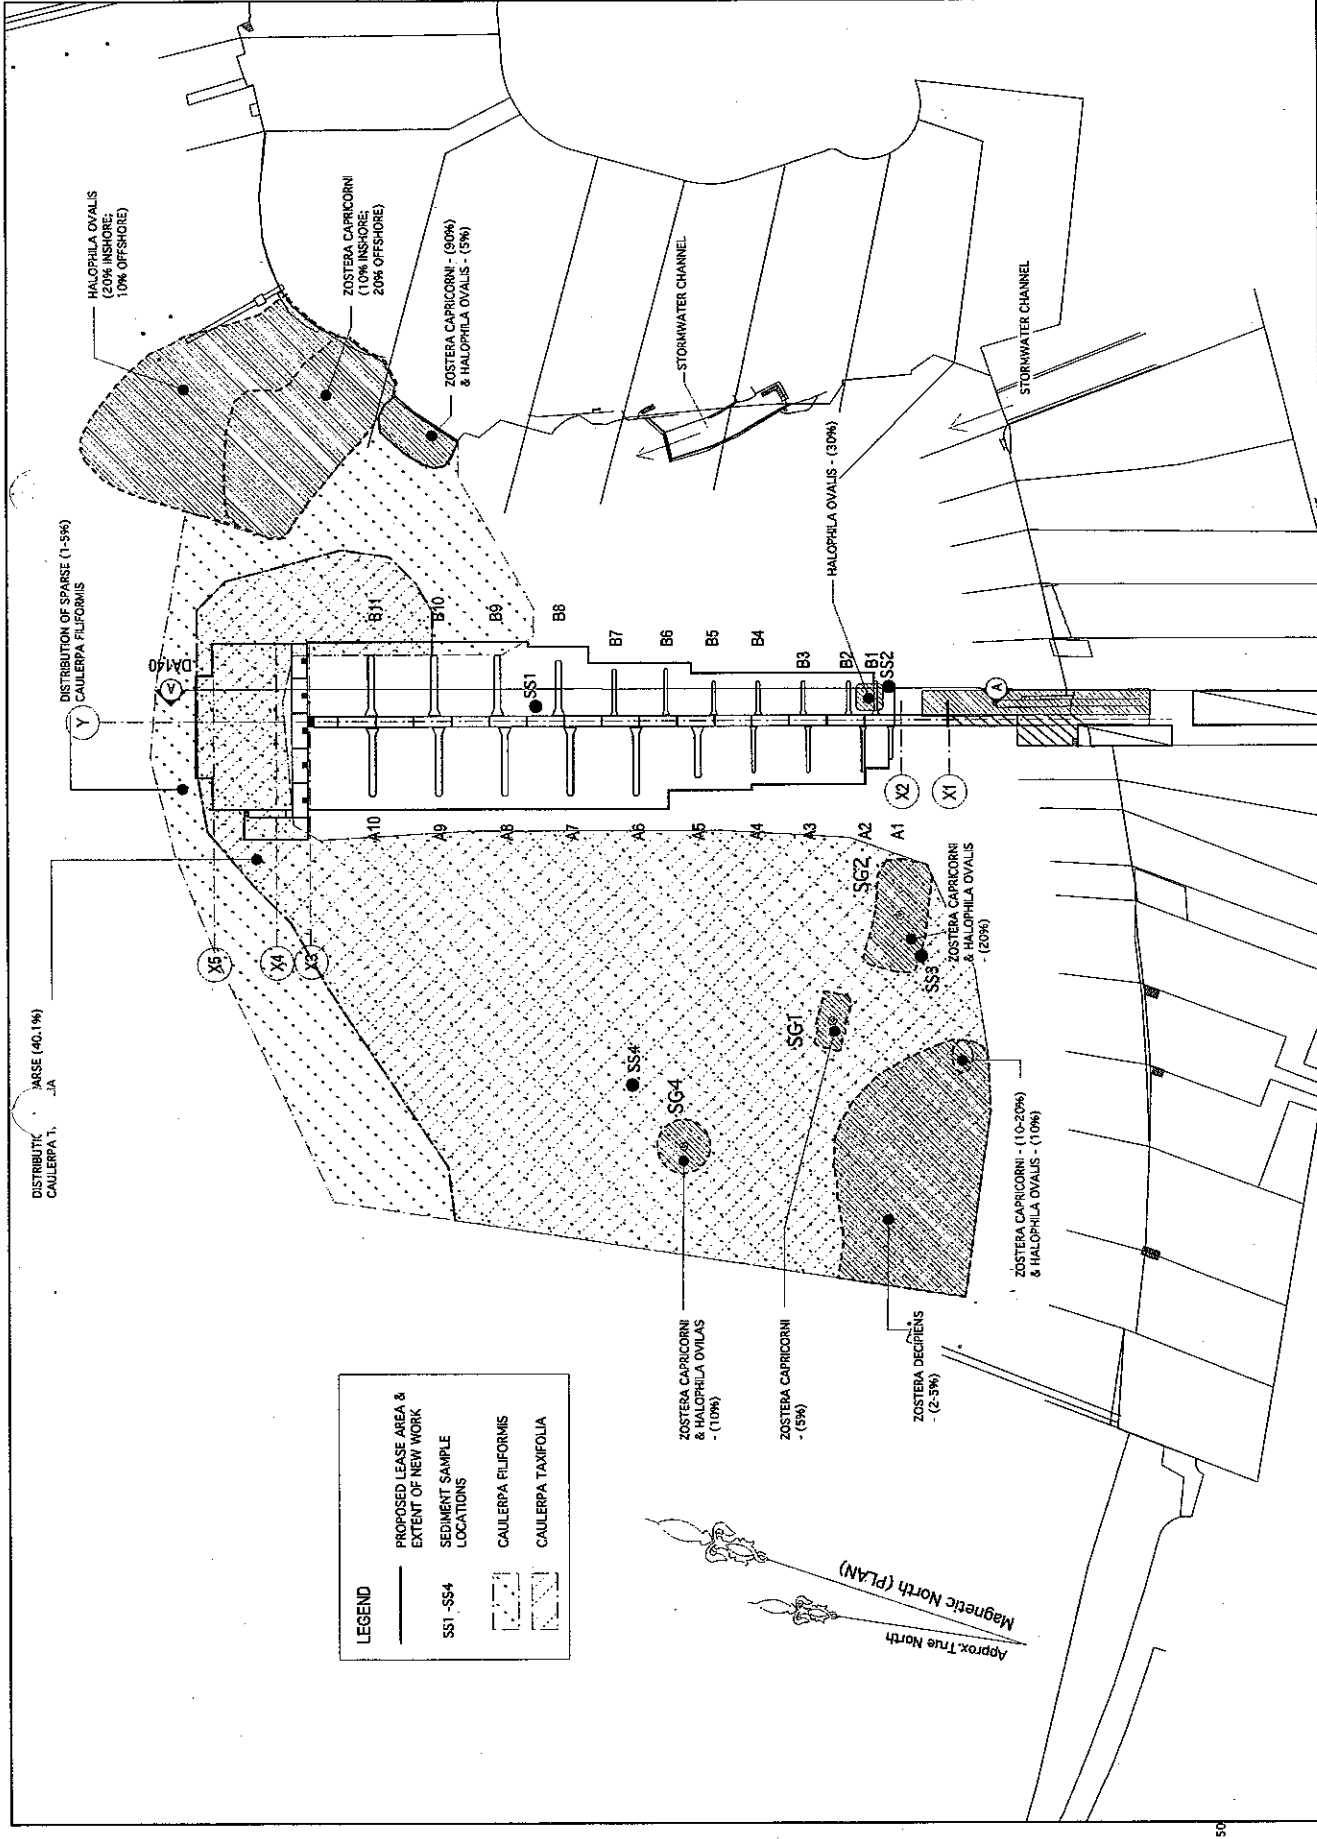

NOT FOR CONSTRUCTION

0m 50m 100m
SCALE 1:1000 @ A3



ISSUED FOR PRELIMINARY APPLICATION 10/01/2009
ISSUED FOR REVIEW 15/01/2009
ISSUED FOR REVIEW 23/01/2009
AMENDMENT DATE

MARK MERCURY DESIGN PRACTICE
ARCHITECTS

LEVEL 2 271 ALFRED STREET/101
NORTH SYDNEY NSW 2060
PHONE (02) 9555 0000
FAX (02) 9555 0000
TELEPHONE (02) 9555 0000

PROJECT TITLE
DOUBLE BAY MARINA REDEVELOPMENT


8A CASTRA PLACE
DOUBLE BAY
FOR
DOUBLE BAY MARINA PTY LTD

DRAWING TITLE
LANDSIDE PLAN


DATE OCT 2009
PROJECT NO. 0930
DRAWING NO. DA 170

DRAWN BY OTHER/CWO
SCALE AS NOTED @ A3
REVISION

0930_DOC-1_CURRENT Wednesday, 26 Oct 2009

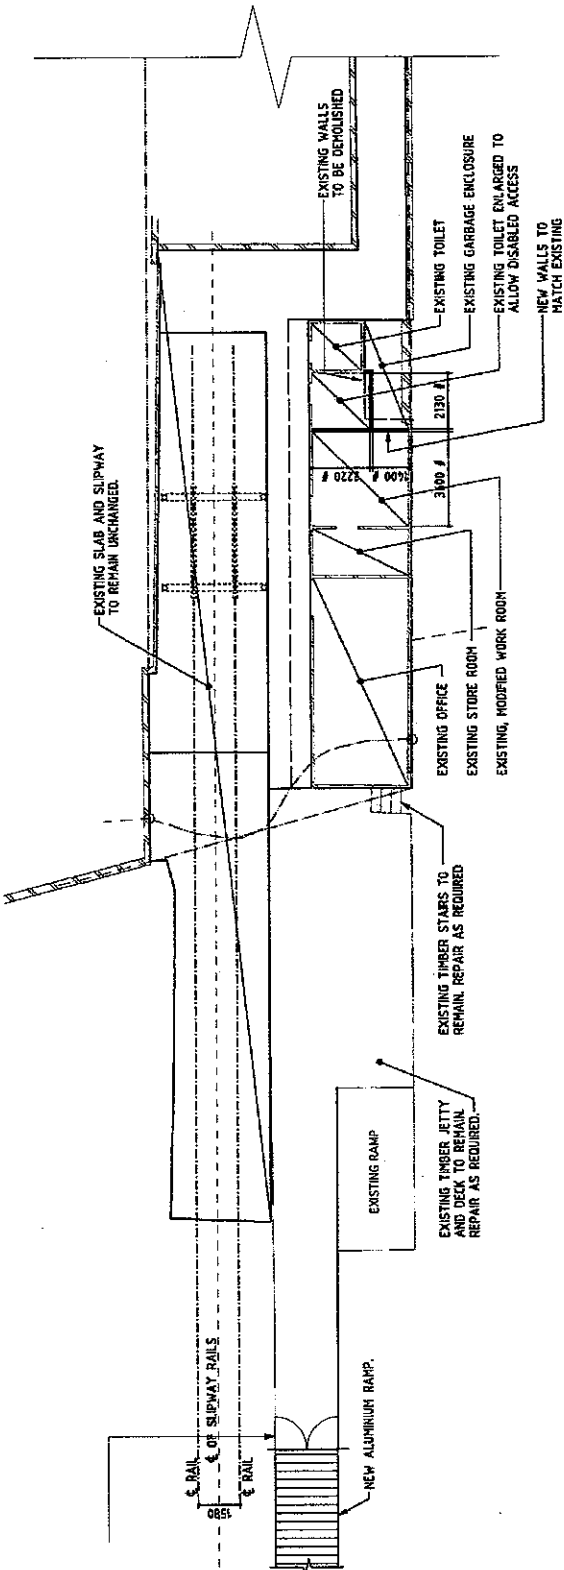



01 PLAN ON GENERAL ARRANGEMENT
#: CLEAR INTERNAL DIMENSIONS (1:200)

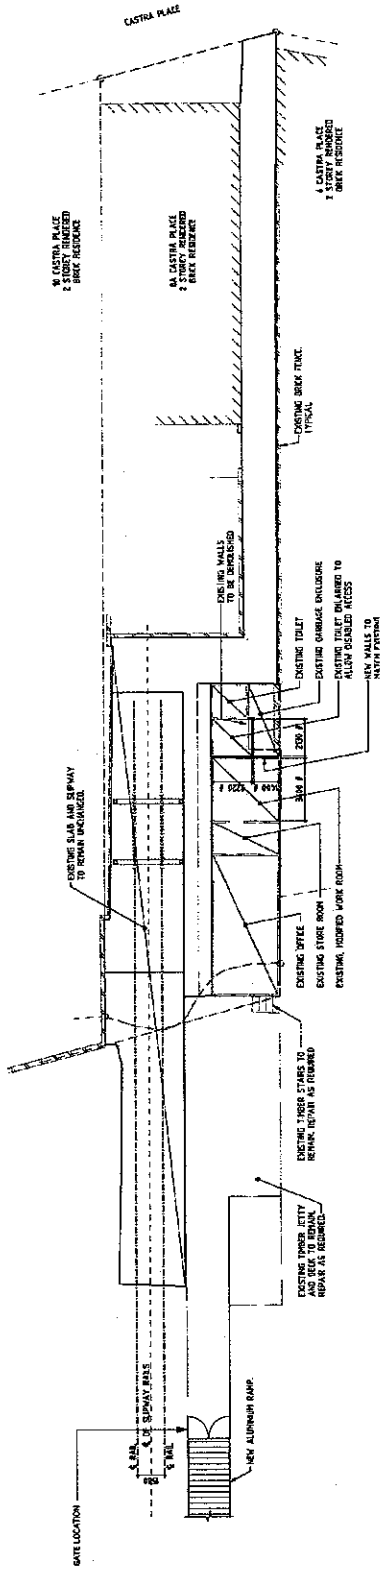


02 PLAN ON GENERAL ARRANGEMENT
(1:300)

NOT FOR CONSTRUCTION

 

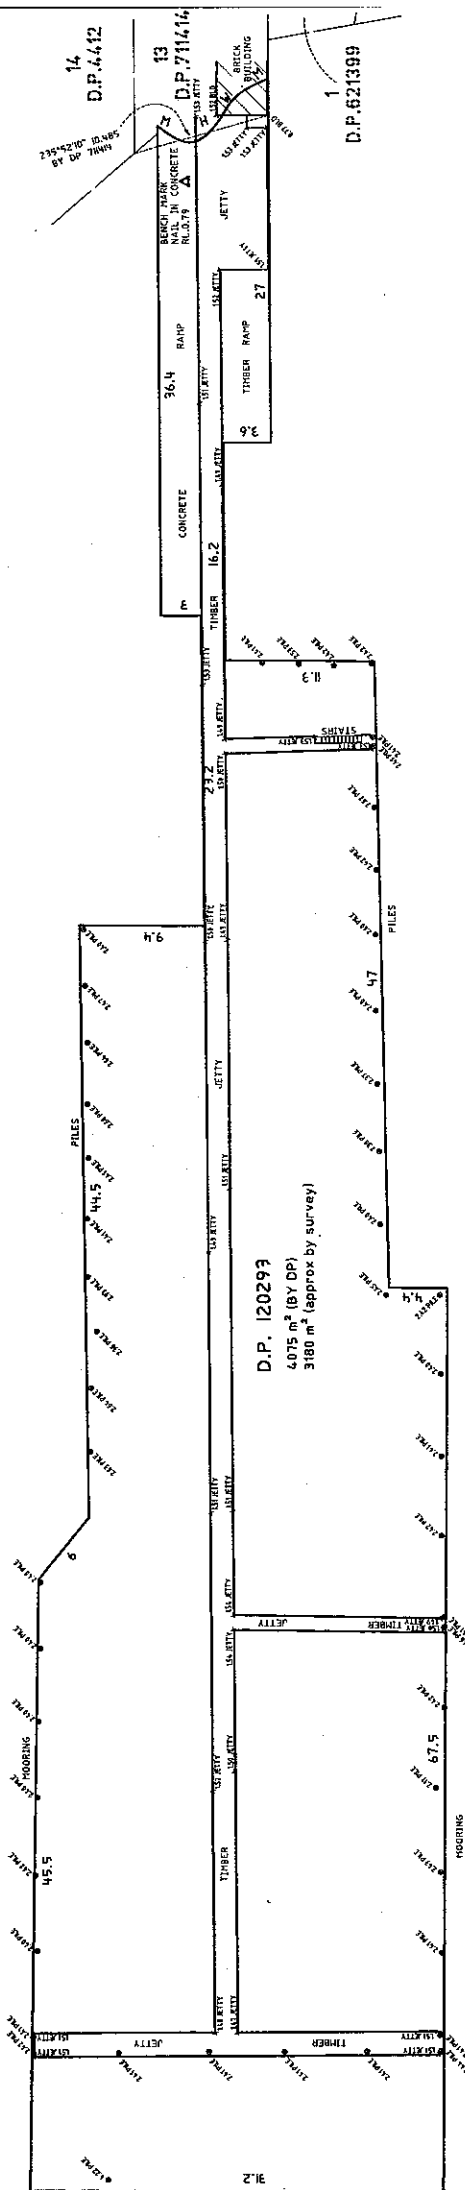

DOUBLE

 

LEGEND:

[illegible][illegible]

