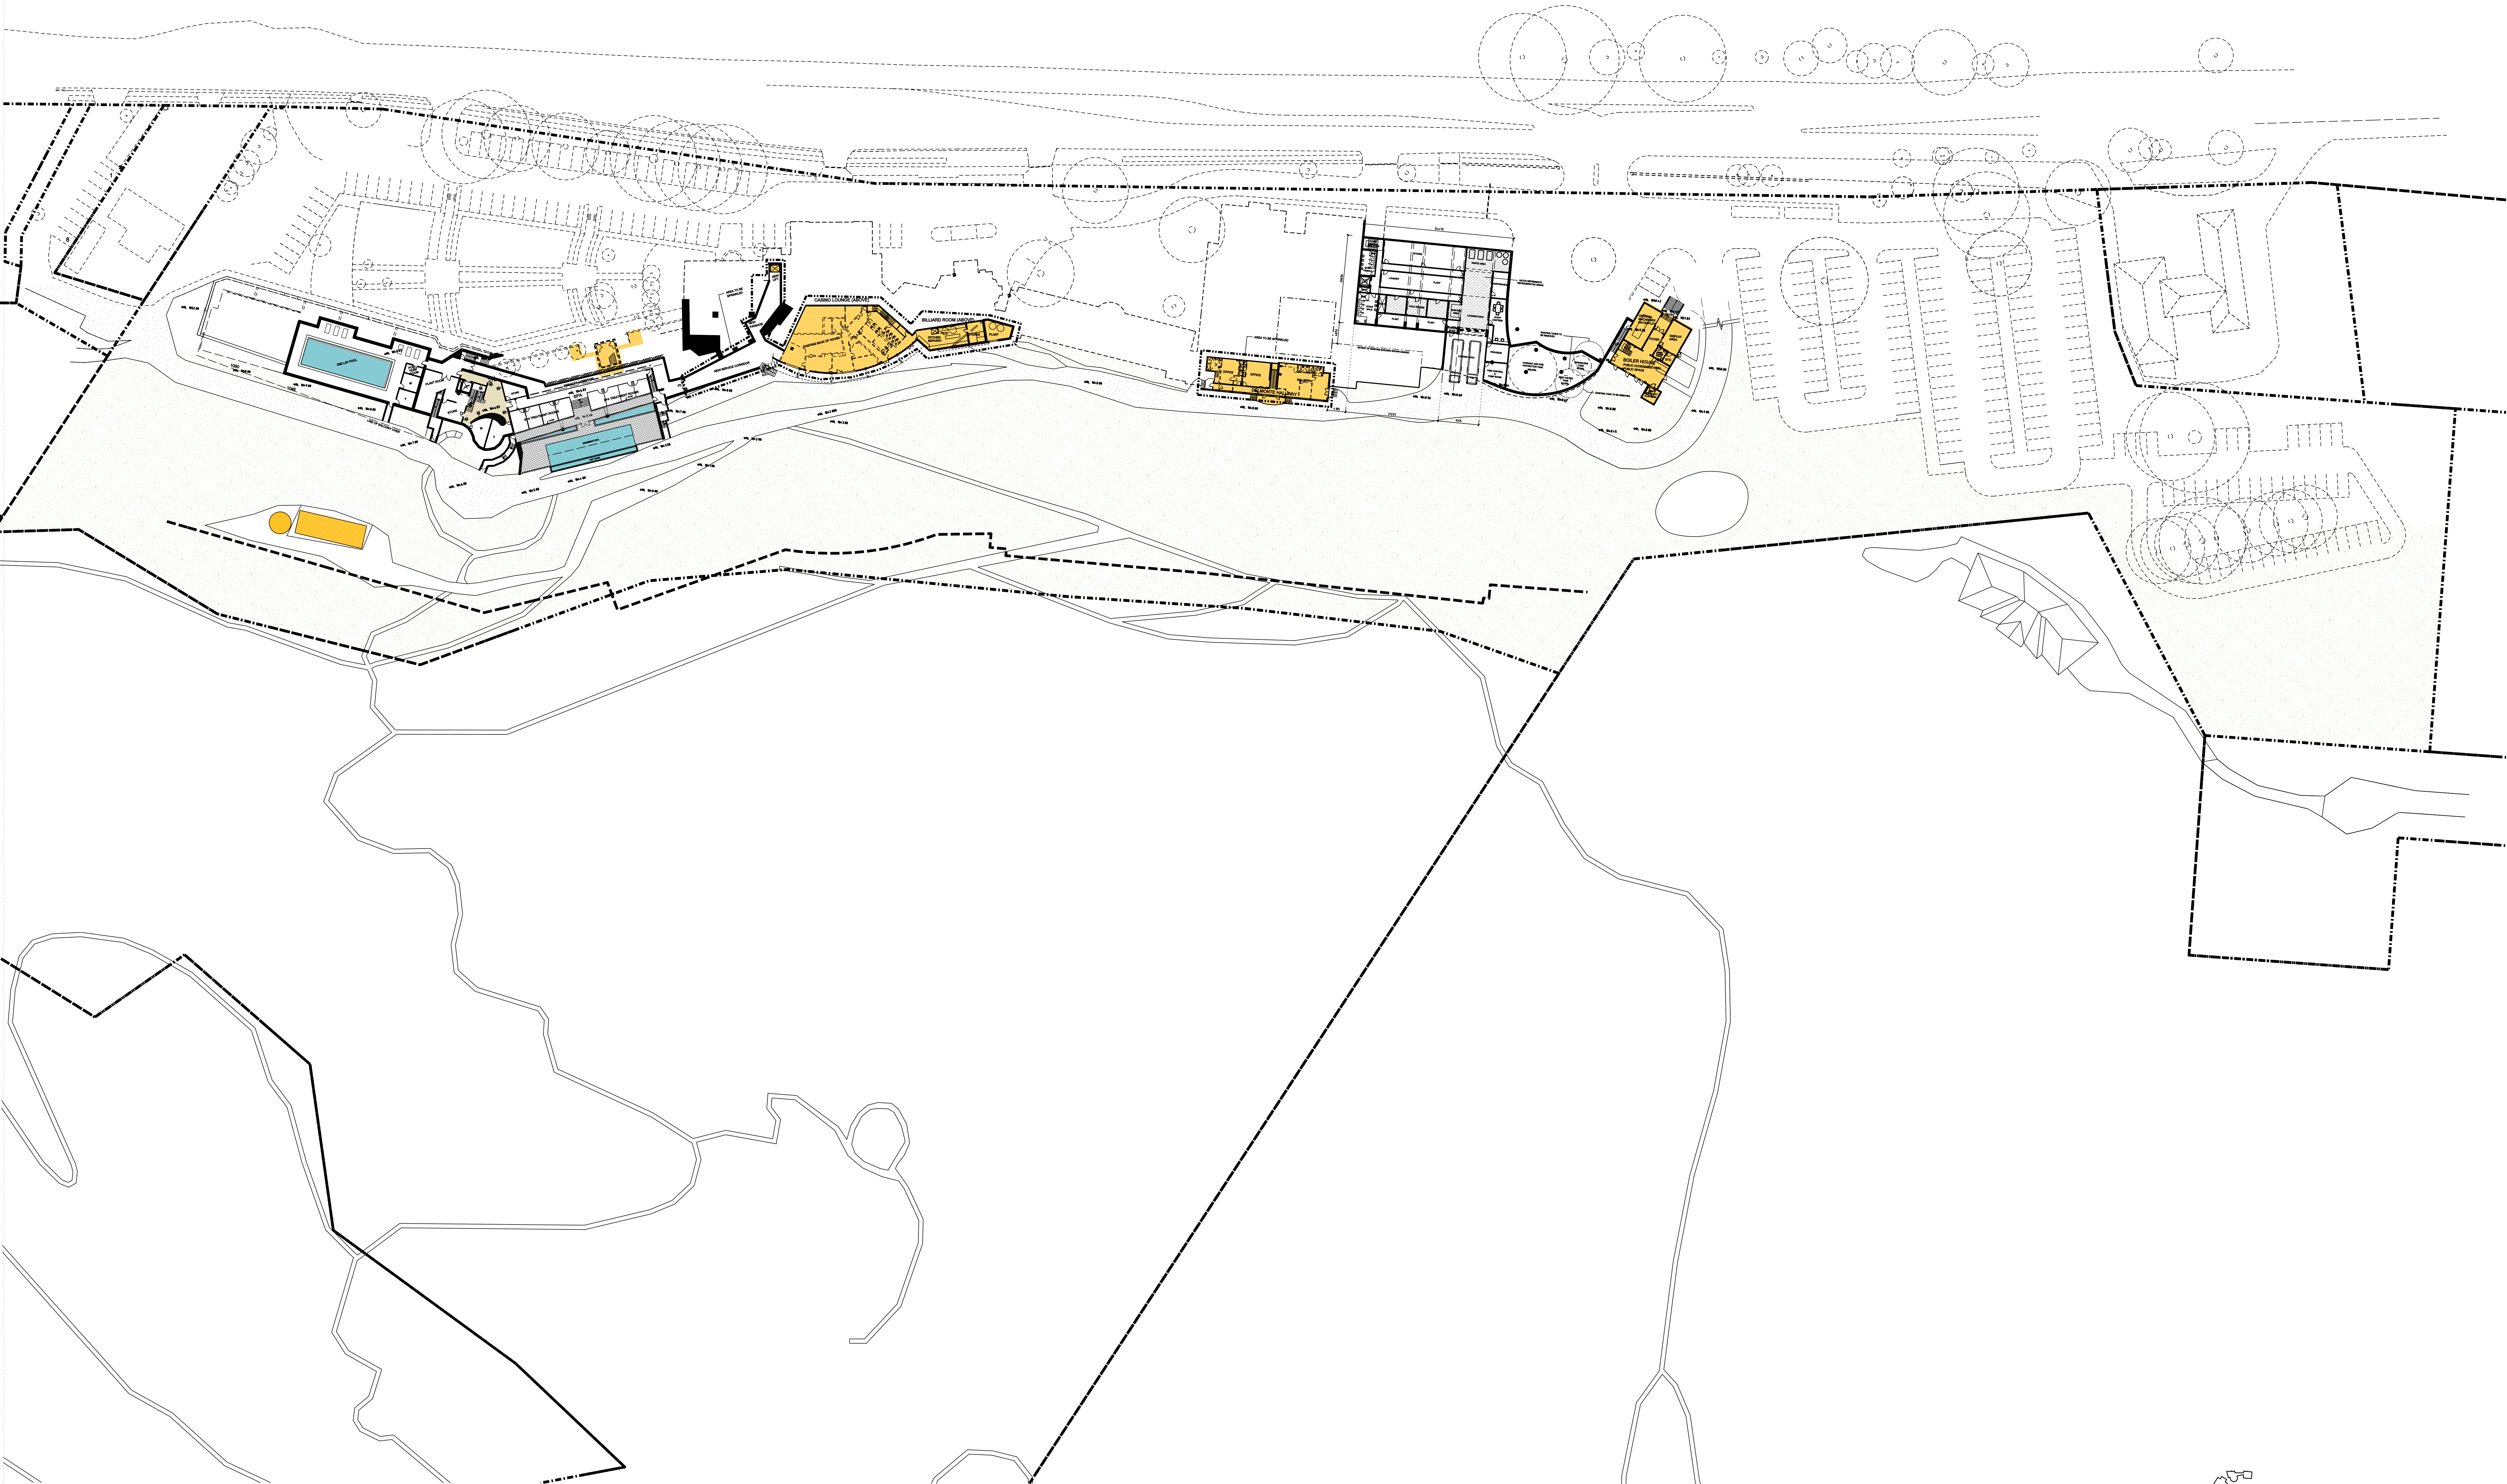


Amendments		Amendments	
Issue	Description	Date	Issue
01	PRE DA COORDINATION	08/03/2010	
02	PRE DA COORDINATION	15/03/2010	
A	FOR DA	31/03/2010	
B	DA ISSUE - UPDATED	28/05/2010	
C	DA ISSUE - UPDATED	04/06/2010	
D	DA ISSUE - UPDATED	07/07/2010	

Legends	
AP	APPLIED FINISH - PAINTED
HR	FIRE HOSE REEL
FD	FIRE DOOR
FP	FIRE PLACE
FS	FIRE STAIRS
+	EXISTING TREES RETAINED
-	EXISTING TREES REMOVED
+	PROPOSED TREES
---	EXISTING WALL RETAINED
---	EXISTING WALL DEMOLISHED
---	PROPOSED WALL

Consultant	Client
Consultant	HYDRO MAJESTIC HOTEL PTY LTD.
Consultant	

GROUP GSA
Group GSA Pty Ltd ABN 76 002 113 778
Level 7, 90 William St East Sydney NSW
Australia 2011
T +612 9361 4144 F +612 9332 3458
www.groupgsa.com
architecture interior design urban design planning
room architect M. Stoddart 3000

Project Title	Plotted and checked by
HYDRO MAJESTIC HOTEL	Verified
Drawing Title	Approved
Site Plan	Creation Date 03/03/2010 By KM
Basement Level	File 101 - Site Plan - Basement.dgn Plot Date 10/02/2010
Scale	Job No
1:500 @ A0	09-249
Drawing No	Issue
1101	D

This drawing is the copyright of Group GSA Pty Ltd and may not be altered, reproduced or transmitted in any form or by any means in part or in whole without the written permission of Group GSA Pty Ltd. All levels and dimensions are to be checked and verified on site prior to the commencement of any work. Making shop drawings or fabrication of components. Do not scale drawings. Use figured dimensions.



Amendments		
Issue	Description	Date
A	DA ISSUE	31/03/2010
B	DA ISSUE - UPDATED	07/07/2010

Legend	
AP	APPLIED FINISH - PAINTED
CT	CERAMIC TILES
CP	CARPET
MR	METAL ROOF
PCAW	POWDERCOATED AL WINDOW
RBAL	RECONSTRUCTED BALCONY
TO	TO MATCH EX APPEARANCE
RM	RENDERED MASONRY (WHITE)
SW	STONE WALL
WI	-/80 /80 WALL WITH SMOKE DOORS
W2	120 /120 /120 WALL WITH -/80 /30 FIRE DOORS
HR	FIRE HOSE REEL
FD	FIRE DOOR
FP	FIRE PLACE
FS	FIRE STAIRS
PLB	PLANTER BOX
SD	SERVICES DUCT
SE	SMOKE EXHAUST
SP	SURVEY POINT
ED	EXTERNAL DRENCHERS
AS	AS PER C3.4 OF BCA
ES	EXTERNAL SPRINKLERS
AS	AS PER AS. 2118.1
BAL1	JULIETTE BALCONY
BAL2	BALUSTRADE

—	EXISTING WALL RETAINED
- - -	EXISTING WALL DEMOLISHED
///	PROPOSED WALL
○	EXISTING TREES RETAINED
○	EXISTING TREES REMOVED
○	PROPOSED TREES

Client
HYDRO MAJESTIC HOTEL PTY LTD.

GROUP GSA

Group GSA Pty Ltd ABN 76 002 113 779
Level 7, 80 William St East Sydney NSW
Australia 2011 www.groupgsa.com
T +612 9361 4144 F +612 9332 3458
architecture interior design urban design planning
nom architect M. Sheldon 3990

Project Title
HYDRO MAJESTIC HOTEL

Drawing Title
Site Analysis Plan


Plotted and checked by
Verified Approved

Creation Date 02/03/2010 By KM

File 1010 - Site Analysis Plan.dgn Plot Date 8/7/2010

Scale Job No Drawing No Issue
1:750 @ A1 09-249 1010 B

This drawing is the copyright of Group GSA Pty Ltd and may not be altered, reproduced or transmitted in any form or by any means in part or in whole without the written permission of Group GSA Pty Ltd. All levels and dimensions are to be checked and verified on site prior to the commencement of any work, making of shop drawings or fabrication of components. Do not scale drawings. Use figured dimensions.

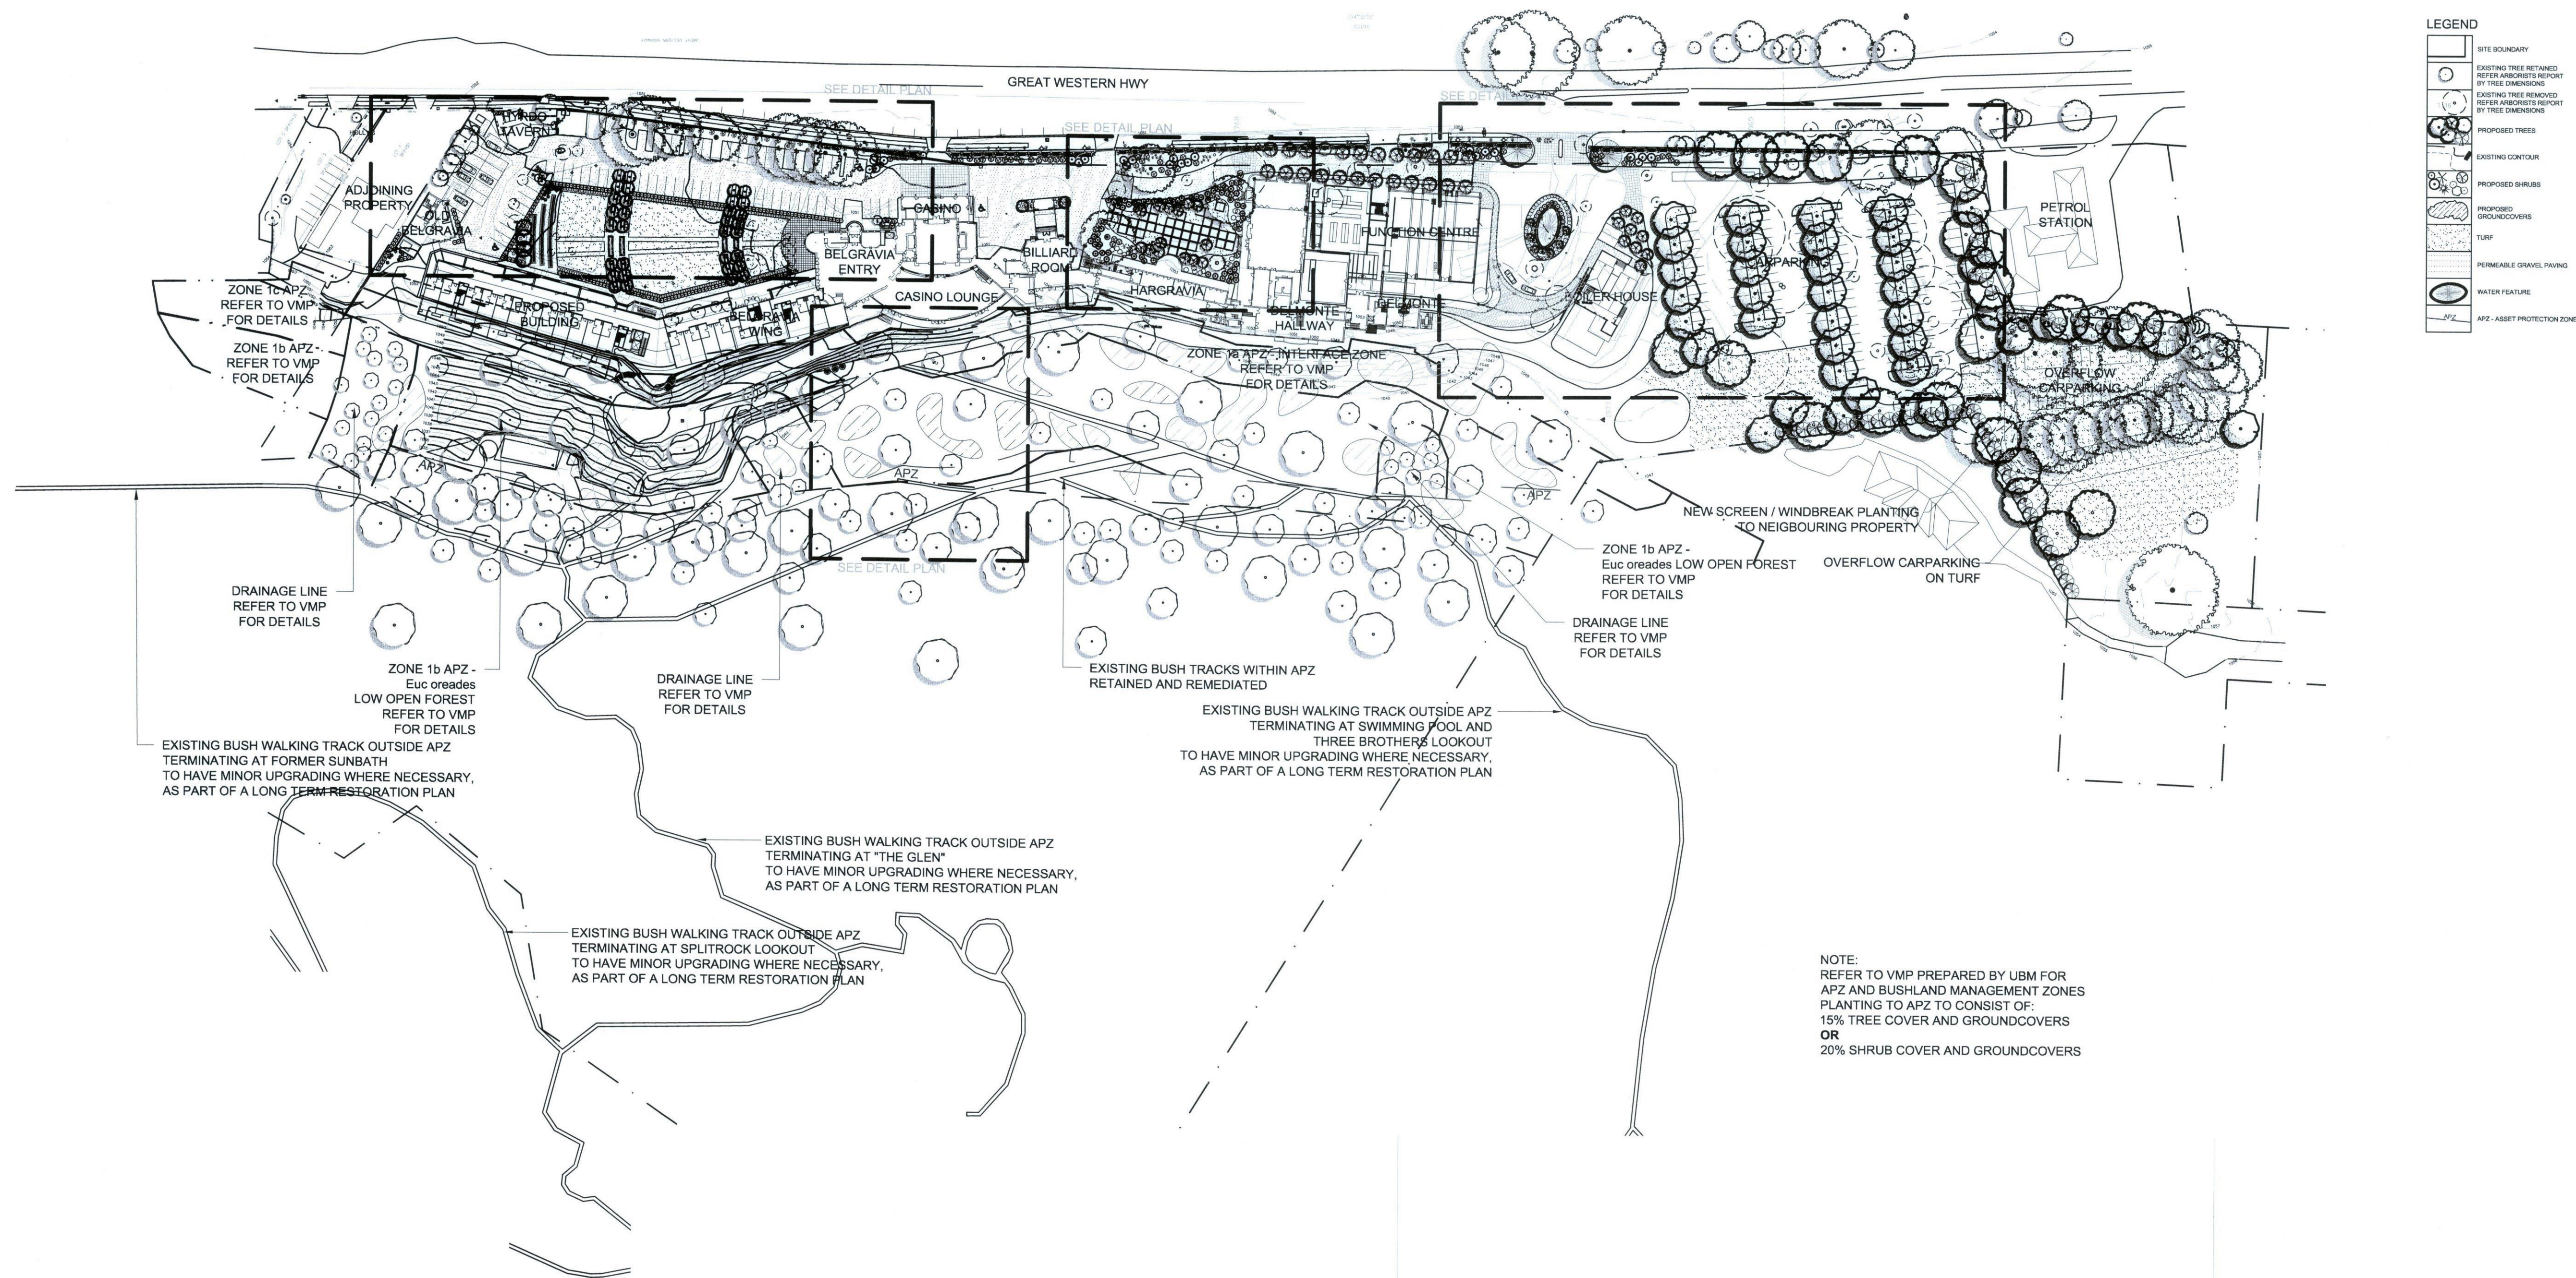

N GATE

