



|                                                                                     |                                                                        |
|-------------------------------------------------------------------------------------|------------------------------------------------------------------------|
|  | SITE BOUNDARY                                                          |
|  | EXISTING TREE RETAINED<br>REFER ARBORISTS REPORT<br>BY TREE DIMENSIONS |
|  | EXISTING TREE REMOVED<br>REFER ARBORISTS REPORT<br>BY TREE DIMENSIONS  |
|  | PROPOSED TREES                                                         |
|  | EXISTING CONTOUR                                                       |
|  | PROPOSED SHRUBS                                                        |
|  | PROPOSED<br>GROUNDCOVERS                                               |
|  | TURF                                                                   |
|                                                                                     | PERMEABLE GRAVEL PAVING                                                |

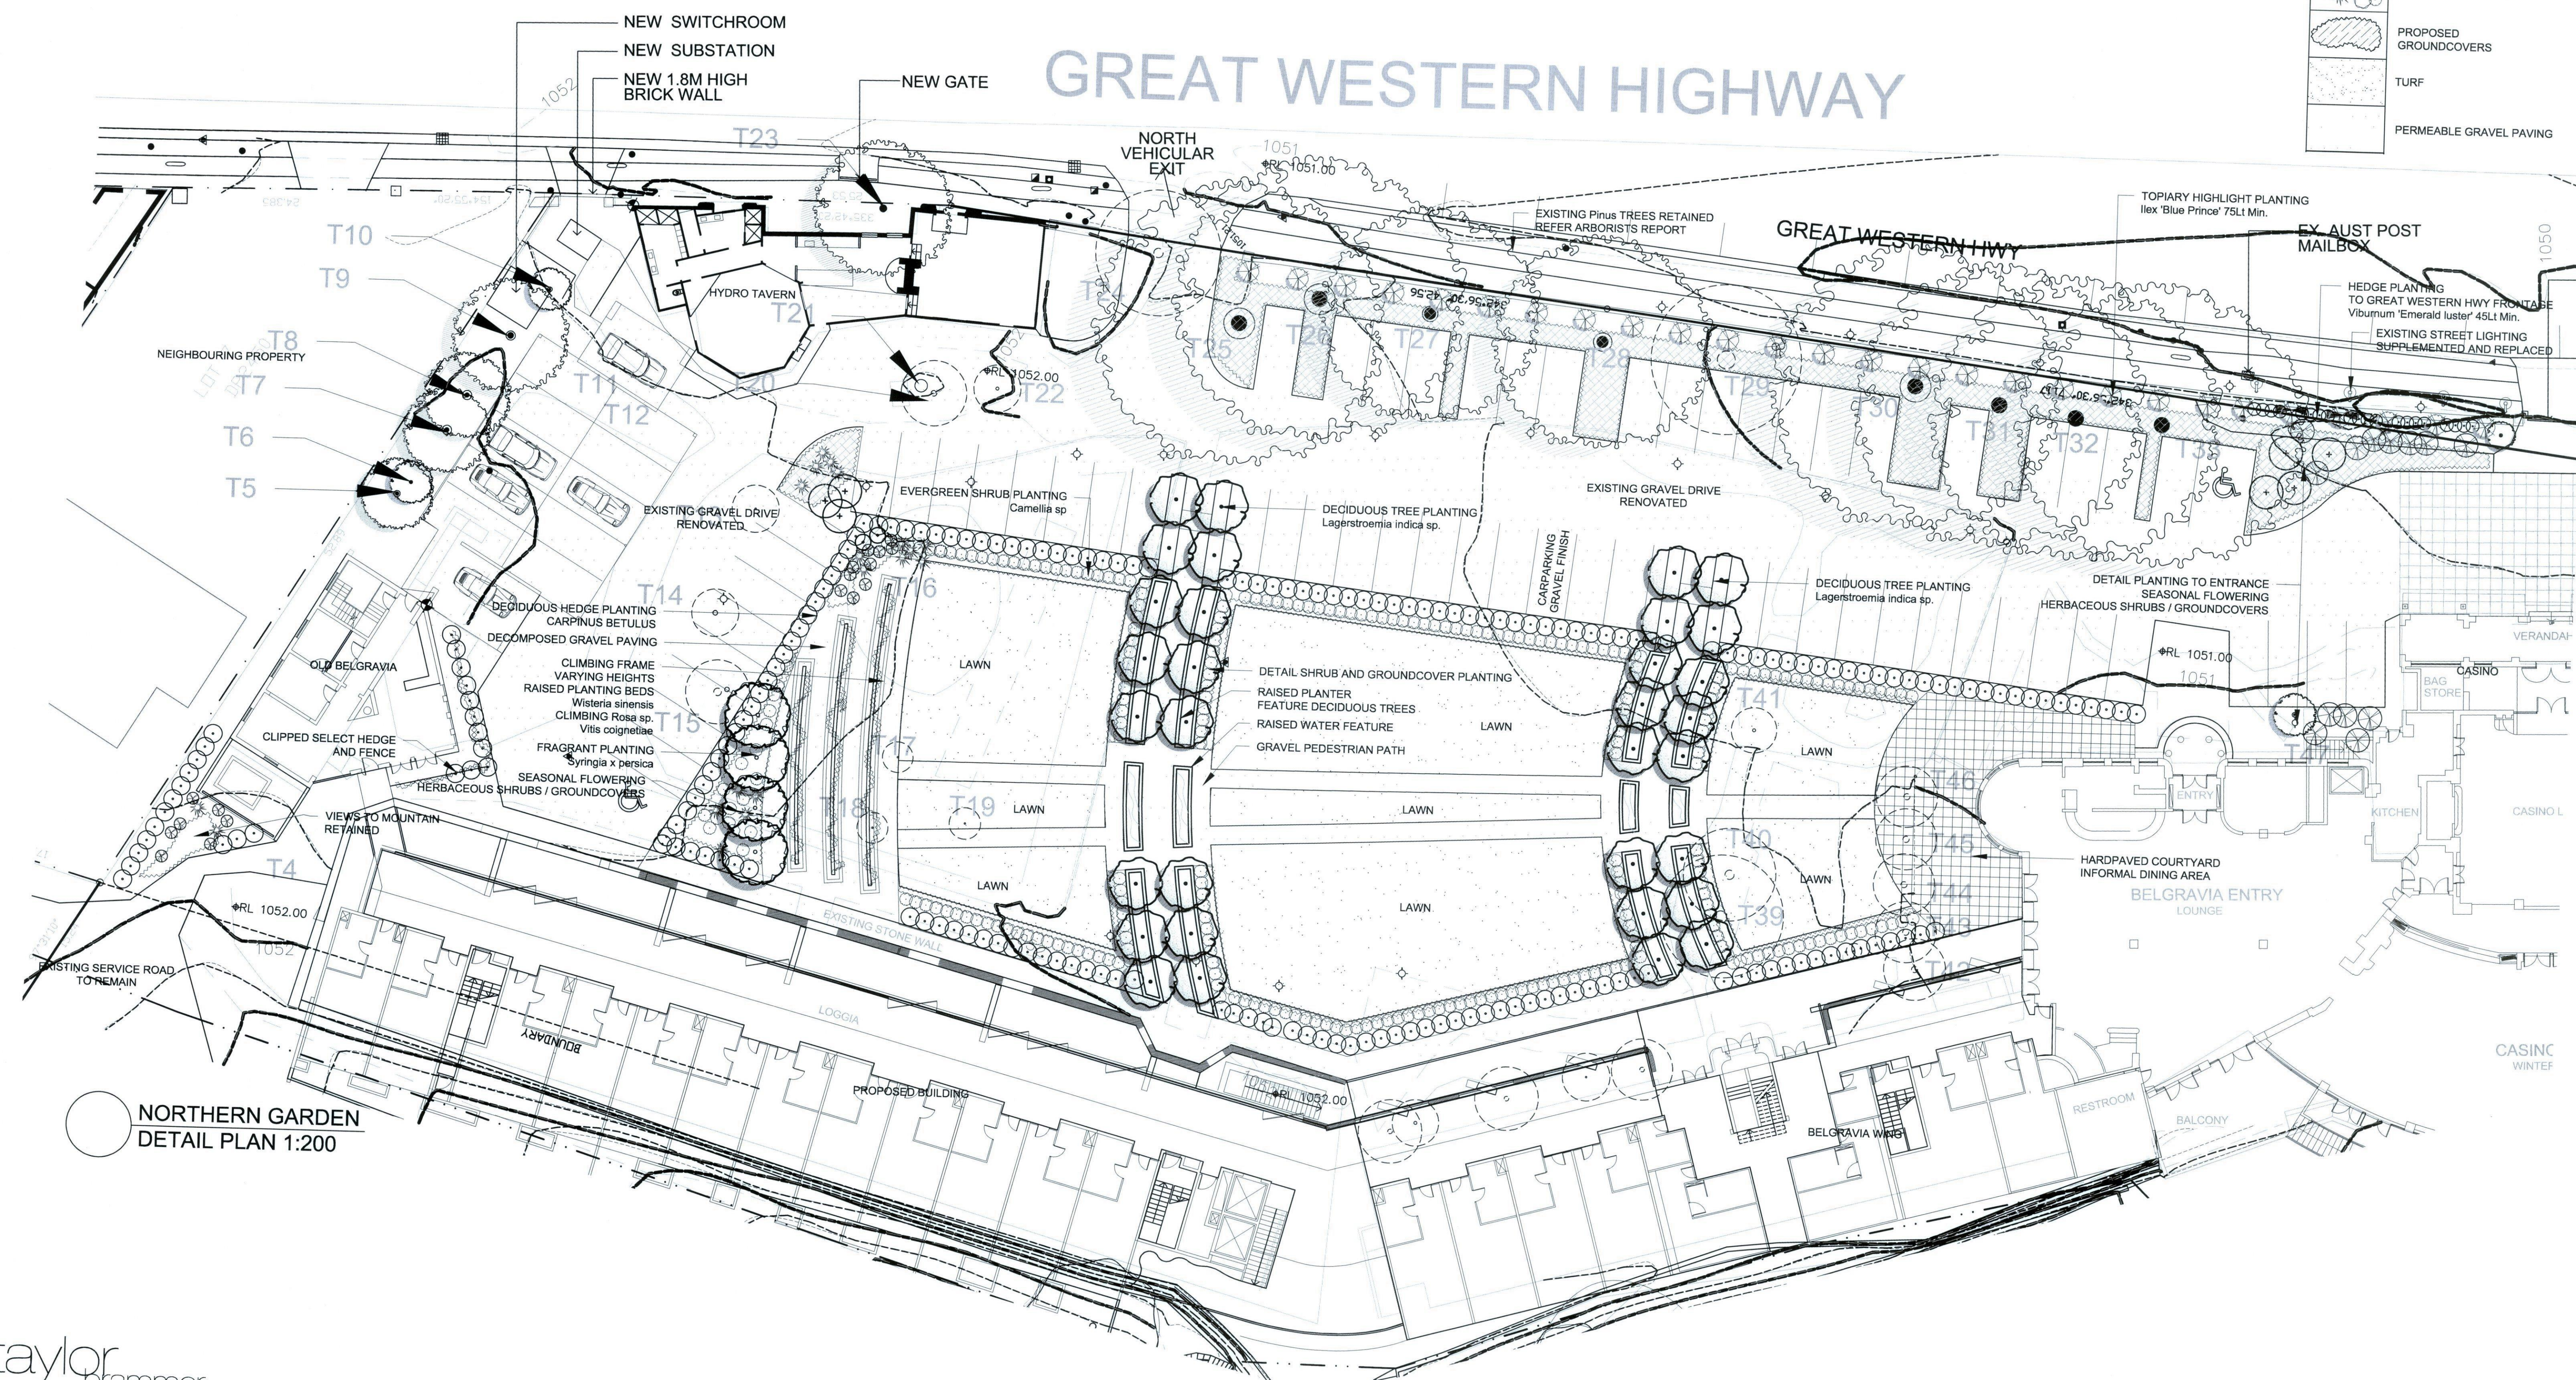

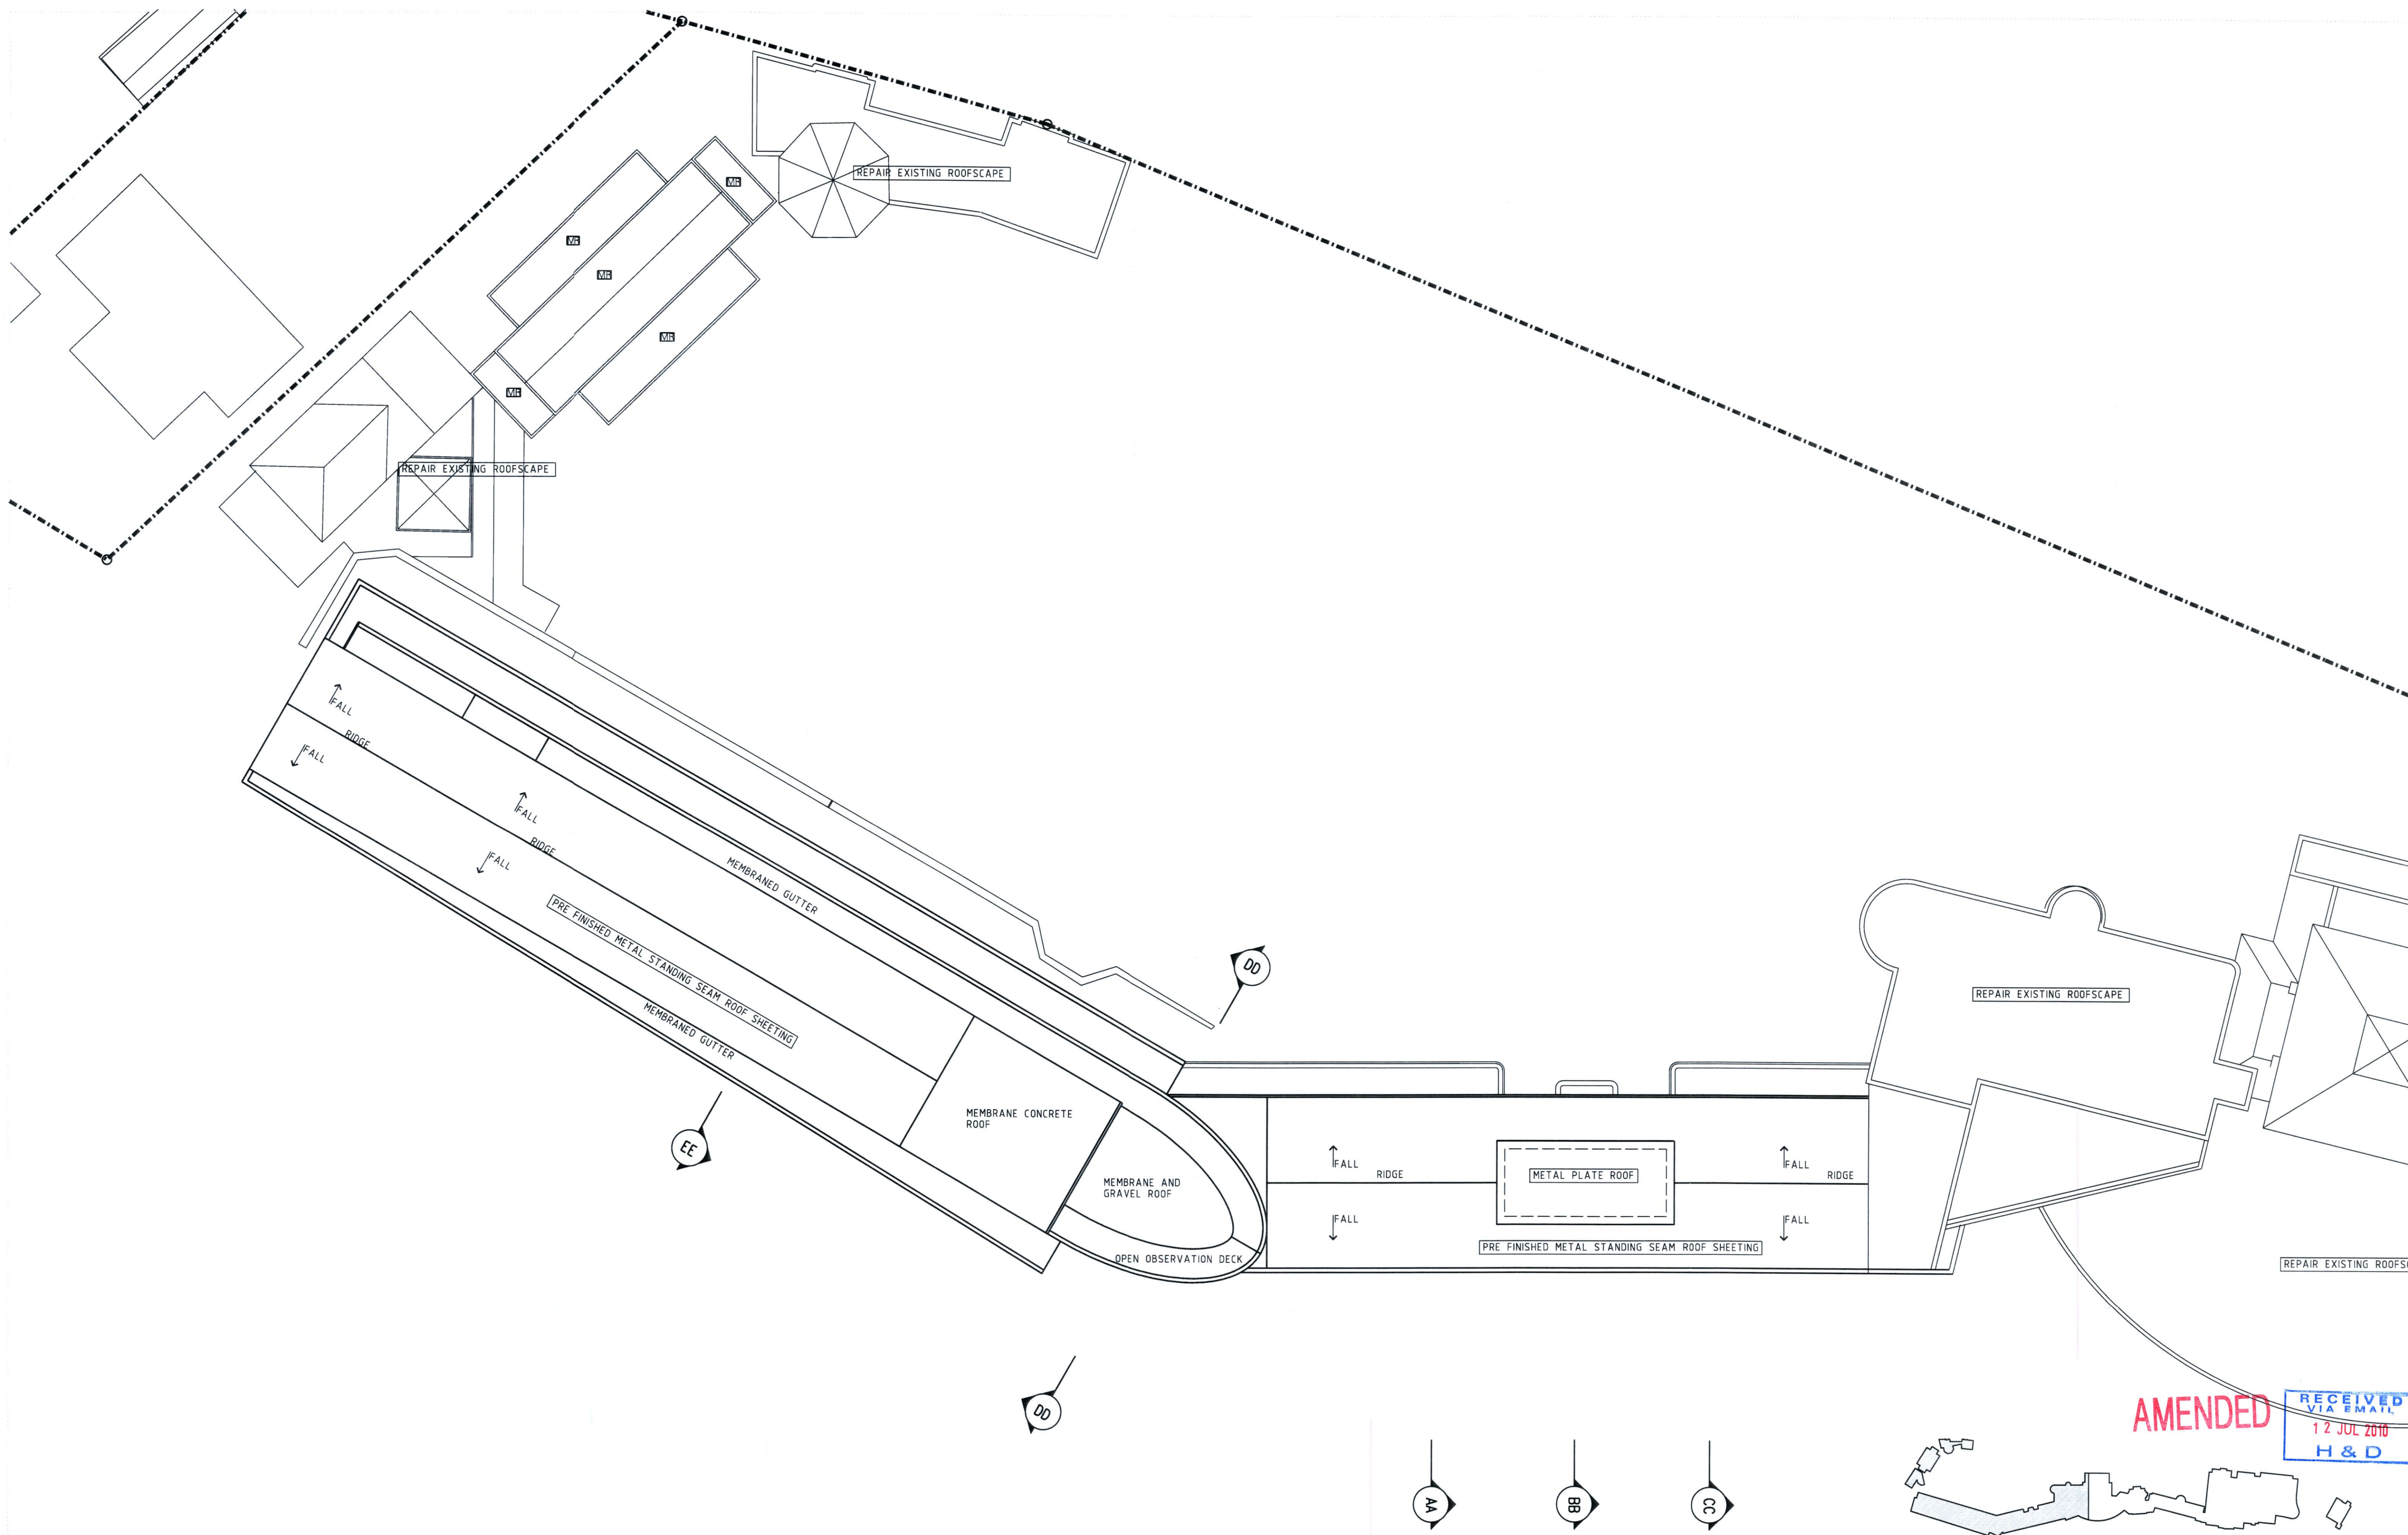

| Amendments |                     |              |
|------------|---------------------|--------------|
| Issue      | Description         | Date         |
| 01         | PRE DA COORDINATION | 15 /03 /2010 |
| A          | DA ISSUE            | 31/03 /2010  |
| B          | DA ISSUE - UPDATED  | 07 /07 /2010 |

| Legend |                                              |     |                                      |      |                  |
|--------|----------------------------------------------|-----|--------------------------------------|------|------------------|
| AP     | APPLIED FINISH - PAINTED                     | HR  | FIRE HOSE REEL                       | BAL1 | JULIETTE BALCONY |
| CT     | CERAMIC TILES                                | FD  | FIRE DOOR                            | BAL2 | BALUSTRADE       |
| CP     | CARPET                                       | FP  | FIRE PLACE                           |      |                  |
| MR     | METAL ROOF                                   | FS  | FIRE STAIRS                          |      |                  |
| PCAW   | POWDERCOATED AL WINDOW                       | PLB | PLANTER BOX                          |      |                  |
| RBAL   | RECONSTRUCTED BALCONY                        | SD  | SERVICE DUCT                         |      |                  |
|        | TO MATCH EX APPEARANCE                       | SE  | SMOKE EXHAUST                        |      |                  |
| RM     | RENDERED MASONRY (WHITE)                     | SP  | SURVEY POINT                         |      |                  |
| SW     | STONE WALL                                   | ED  | EXTERNAL DRENCHERS                   |      |                  |
| W1     | ~ /80 /80 WALL WITH SMOKE DOORS              | AS  | PER CS4 OF BCA                       |      |                  |
| W2     | 120 /120 /120 WALL WITH ~ /80 /30 FIRE DOORS | ES  | EXTERNAL SPRINKLERS AS PER AS 2118.1 |      |                  |

- EXISTING WALL RETAINED
- EXISTING WALL DEMOLISHED
- PROPOSED WALL
- EXISTING TREES RETAINED
- EXISTING TREES REMOVED
- PROPOSED TREES

Client  
HYDRO MAJESTIC HOTEL PTY LTD.

AA

BB

CC

**GROUP GSA**  
Group GSA Pty Ltd. ABN 76 002 113 779  
Level 7, 80 William St East Sydney NSW  
Australia 2011 www.groupgsa.com  
T +612 9361 4144 F +612 9332 3458  
architecture interior design urban design planning  
nom architect M. Sheldon 3890

Project Title  
**HYDRO MAJESTIC HOTEL**  
Drawing Title  
**Mark Foy & Belgravia  
Roof Level**

This drawing is the copyright of Group GSA Pty Ltd and may not be altered, reproduced or transmitted in any form or by any means in part or in whole without the written permission of Group GSA Pty Ltd. All levels and dimensions are to be checked and verified on site prior to the commencement of any work, making of shop drawings or fabrication of components. Do not scale drawings. Use figured Dimensions.

| Plotted and checked by |                                        |            |         |
|------------------------|----------------------------------------|------------|---------|
| Verified               | Approved                               |            |         |
| Creation Date          | 02/03/2010                             | By         | KM      |
| File                   | 2015- Mark Foy-Belgravia_Roof Plan.dgn | Plot Date  | 30/2010 |
| Scale                  | Job No                                 | Drawing No | Issue   |
| 1:200 @ A1             | 09-249                                 | 2015       | B       |

AMENDED

RECEIVED  
VIA EMAIL  
12 JUL 2010  
H & D

ARCHITECTURAL  
DRAWING REGISTER

| Document Title                                | Number |
|-----------------------------------------------|--------|
| Title Page/Location Plan                      | 0000   |
| Demolition Plan - Central (1:200@A1)          | 1001   |
| Demolition Plan - South (1:200@A1)            | 1002   |
| Site Analysis                                 | 1010   |
| Site Plan - Ground Floor (1:500@A0)           | 1100   |
| Site Plan - Basement Floor (1:500@A0)         | 1101   |
| Site Plan - Roof (1:500@A0)                   | 1102   |
|                                               |        |
| Mark Foy - Belgravia Ground Floor (1:200@A1)  | 2010   |
| Mark Foy - Belgravia L1 (1:200@A1)            | 2011   |
| Mark Foy - Belgravia L2 (1:200@A1)            | 2012   |
| Mark Foy - Belgravia L3 (1:200@A1)            | 2013   |
| Mark Foy - Belgravia Basement Plan (1:200@A1) | 2014   |
| Mark Foy - Belgravia Roof Plan (1:200@A1)     | 2015   |
|                                               |        |
| Casino - Hargravia Ground Floor (1:200@A1)    | 2020   |
| Casino - Hargravia L1 (1:200@A1)              | 2021   |
| Casino - Hargravia Basement (1:200@A1)        | 2022   |
| Casino - Hargravia Roof Plan (1:200@A1)       | 2023   |
|                                               |        |
| Function - Ground Floor Plan (1:200@A1)       | 2030   |
| Function - Basement Plan (1:200@A1)           | 2031   |
| Function - Roof Plan (1:200@A1)               | 2032   |
| Function - L1 Plan (1:200@A1)                 | 2033   |
| Function - L2 Plan (1:200@A1)                 | 2034   |
|                                               |        |
| Site Elevations (1:500@A1)                    | 3000   |
| Mark Foy - Belgravia                          |        |
| Elevations East & West (1:200@A1)             | 3010   |
| Function Centre                               |        |
| Elevations East & West (1:200@A1)             | 3020   |
| Function Centre                               |        |
| Elevations South (1:200@A1)                   | 3021   |
| Automobilia Elevations (1:100@A1)             | 3030   |
|                                               |        |
| New Belgravia                                 |        |
| Sections AA & BB- (1:100@A1)                  | 3100   |
| New Belgravia                                 |        |
| Sections CC - (1:100@A1)                      | 3101   |
| Mark Foy                                      |        |
| Sections DD & EE - (1:100@A1)                 | 3102   |
| Function Centre                               |        |
| Sections FF, GG & HH - (1:100@A1)             | 3110   |
|                                               |        |

LANDSCAPE ARCHITECTURAL  
DRAWING REGISTER

|                                                                        |         |  |  |  |  |
|------------------------------------------------------------------------|---------|--|--|--|--|
| Hydro Majestic Detail Landscape Plan - Landscape Masterplan - Rendered | LA - 01 |  |  |  |  |
| Hydro Majestic Detail Landscape Plan                                   | LA - 02 |  |  |  |  |
| Hydro Majestic Detail Landscape Plan - Carpark                         | LA - 03 |  |  |  |  |
| Hydro Majestic Detail Landscape Plan - Northern Garden                 | LA - 04 |  |  |  |  |
| Hydro Majestic Detail Landscape Plan - APZ and Function Center         | LA - 05 |  |  |  |  |



Amendments

| Issue | Description        | Date       |
|-------|--------------------|------------|
| A     | DA ISSUE           | 31/03/2010 |
| B     | DA ISSUE – UPDATED | 16/06/2010 |

Legend

|      |                          |     |                     |      |                  |
|------|--------------------------|-----|---------------------|------|------------------|
| AP   | APPLIED FINISH – PAINTED | HR  | FIRE HOSE REEL      | BAL1 | JULIETTE BALCONY |
| CT   | CERAMIC TILES            | FD  | FIRE DOOR           | BAL2 | BALUSTRADE       |
| CP   | CARPET                   | FP  | FIRE PLACE          |      |                  |
| MR   | METAL ROOF               | FS  | FIRE STAIRS         |      |                  |
| PCAW | POWDERCOATED AL WINDOW   | PLB | PLANTER BOX         |      |                  |
| RBAL | RECONSTRUCTED BALCONY    | SD  | SERVICES DUCT       |      |                  |
|      | TO MATCH EX APPEARANCE   | SE  | SMOKE EXHAUST       |      |                  |
|      | RENDERED MASONRY (WHITE) | SP  | SURVEY POINT        |      |                  |
| RM   | STONE WALL               | ED  | EXTERNAL DRENCHERS  |      |                  |
| SW   | – /60 /60 WALL WITH      |     | AS PER C3.4 OF BCA  |      |                  |
| WI   | SMOKE DOORS              | ES  | EXTERNAL SPRINKLERS |      |                  |
| W2   | 120 /120 /120 WALL WITH  |     | AS PER AS. 2118.1   |      |                  |
|      | – /60 /30 FIRE DOORS     |     |                     |      |                  |

|  |                          |
|--|--------------------------|
|  | EXISTING WALL RETAINED   |
|  | EXISTING WALL DEMOLISHED |
|  | PROPOSED WALL            |
|  | EXISTING TREES RETAINED  |
|  | EXISTING TREES REMOVED   |
|  | PROPOSED TREES           |

Client

HYDRO MAJESTIC HOTEL PTY LTD.

**GROUP GSA**

Group GSA Pty Ltd ABN 76 002 113 779  
Level 7, 80 William St East Sydney NSW  
Australia 2011 www.groupgsa.com  
T +612 9361 4144 F +612 9332 3458  
architecture interior design urban design planning  
nom architect M. Sheldon 3990

Project Title

HYDRO MAJESTIC HOTEL


Drawing Title

Drawing Register &  
Location Plan

Plotted and checked by

|                               |        |            |            |
|-------------------------------|--------|------------|------------|
| Verified                      |        | Approved   |            |
| Creation Date 02/03/2010      |        | By         | KM         |
| File 0000 - Location Plan.dgn |        | Plot Date  | 16/06/2010 |
| Scale                         | Job No | Drawing No | Issue      |
| NTS                           | 09-249 | 0000       | B          |

This drawing is the copyright of Group GSA Pty Ltd and may not be altered, reproduced or transmitted in any form or by any means in part or in whole without the written permission of Group GSA Pty Ltd. All levels and dimensions are to be checked and verified on site prior to the commencement of any work, making of shop drawings or fabrication of components. Do not scale drawings. Use figured Dimensions.

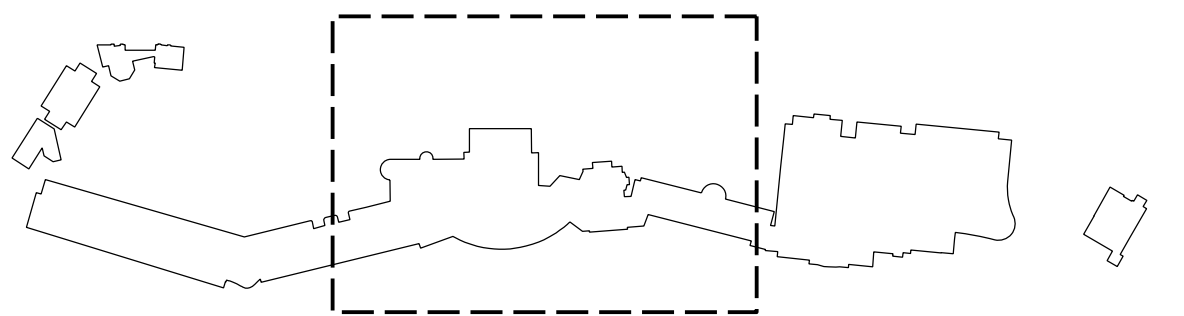

| Amendments |             |      |
|------------|-------------|------|
| Issue      | Description | Date |

| Legend |                          |
|--------|--------------------------|
| AP     | APPLIED FINISH - PAINTED |
| CT     | CERAMIC TILES            |
| CP     | CARPET                   |
| MR     | METAL ROOF               |
| SW     | STONE WALL               |
| HR     | FIRE HOSE REEL           |
| FD     | FIRE DOOR                |
| FP     | FIRE PLACE               |
| FS     | FIRE STAIRS              |
| SD     | SERVICES DUCT            |
| SE     | SMOKE EXHAUST            |

|  |                         |  |                          |
|--|-------------------------|--|--------------------------|
|  | EXISTING TREES RETAINED |  | EXISTING WALL RETAINED   |
|  | EXISTING TREES REMOVED  |  | EXISTING WALL DEMOLISHED |
|  | PROPOSED TREES          |  | PROPOSED WALL            |

| Client                        |  |
|-------------------------------|--|
| HYDRO MAJESTIC HOTEL PTY LTD. |  |

**GROUP GSA**

Group GSA Pty Ltd ABN 76 002 113 779  
Level 7, 80 William St East Sydney NSW  
Australia 2011 www.groupgsa.com


T +612 9361 4144 F +612 9332 3458

architecture interior design urban design planning  
nom architect M. Sheldon 3990

| Project Title        |  |
|----------------------|--|
| HYDRO MAJESTIC HOTEL |  |
| Drawing Title        |  |
| Demolition Plan_Mid  |  |

This drawing is the copyright of Group GSA Pty Ltd and may not be altered, reproduced or transmitted in any form or by any means in part or in whole without the written permission of Group GSA Pty Ltd. All levels and dimensions are to be checked and verified on site prior to the commencement of any work, making of shop drawings or fabrication of components. Do not scale drawings. Use figured Dimensions.

| Plotted and checked by |                                    |            |         |
|------------------------|------------------------------------|------------|---------|
| Verified               | Approved                           |            |         |
| Creation Date          | 02/03/2010                         | By         | KM      |
| File                   | 1001 - Demolition Plan_Central.dgn | Plot Date  | 6042010 |
| Scale                  | Job No                             | Drawing No | Issue   |
|                        | 09-249                             | 1001       | A       |

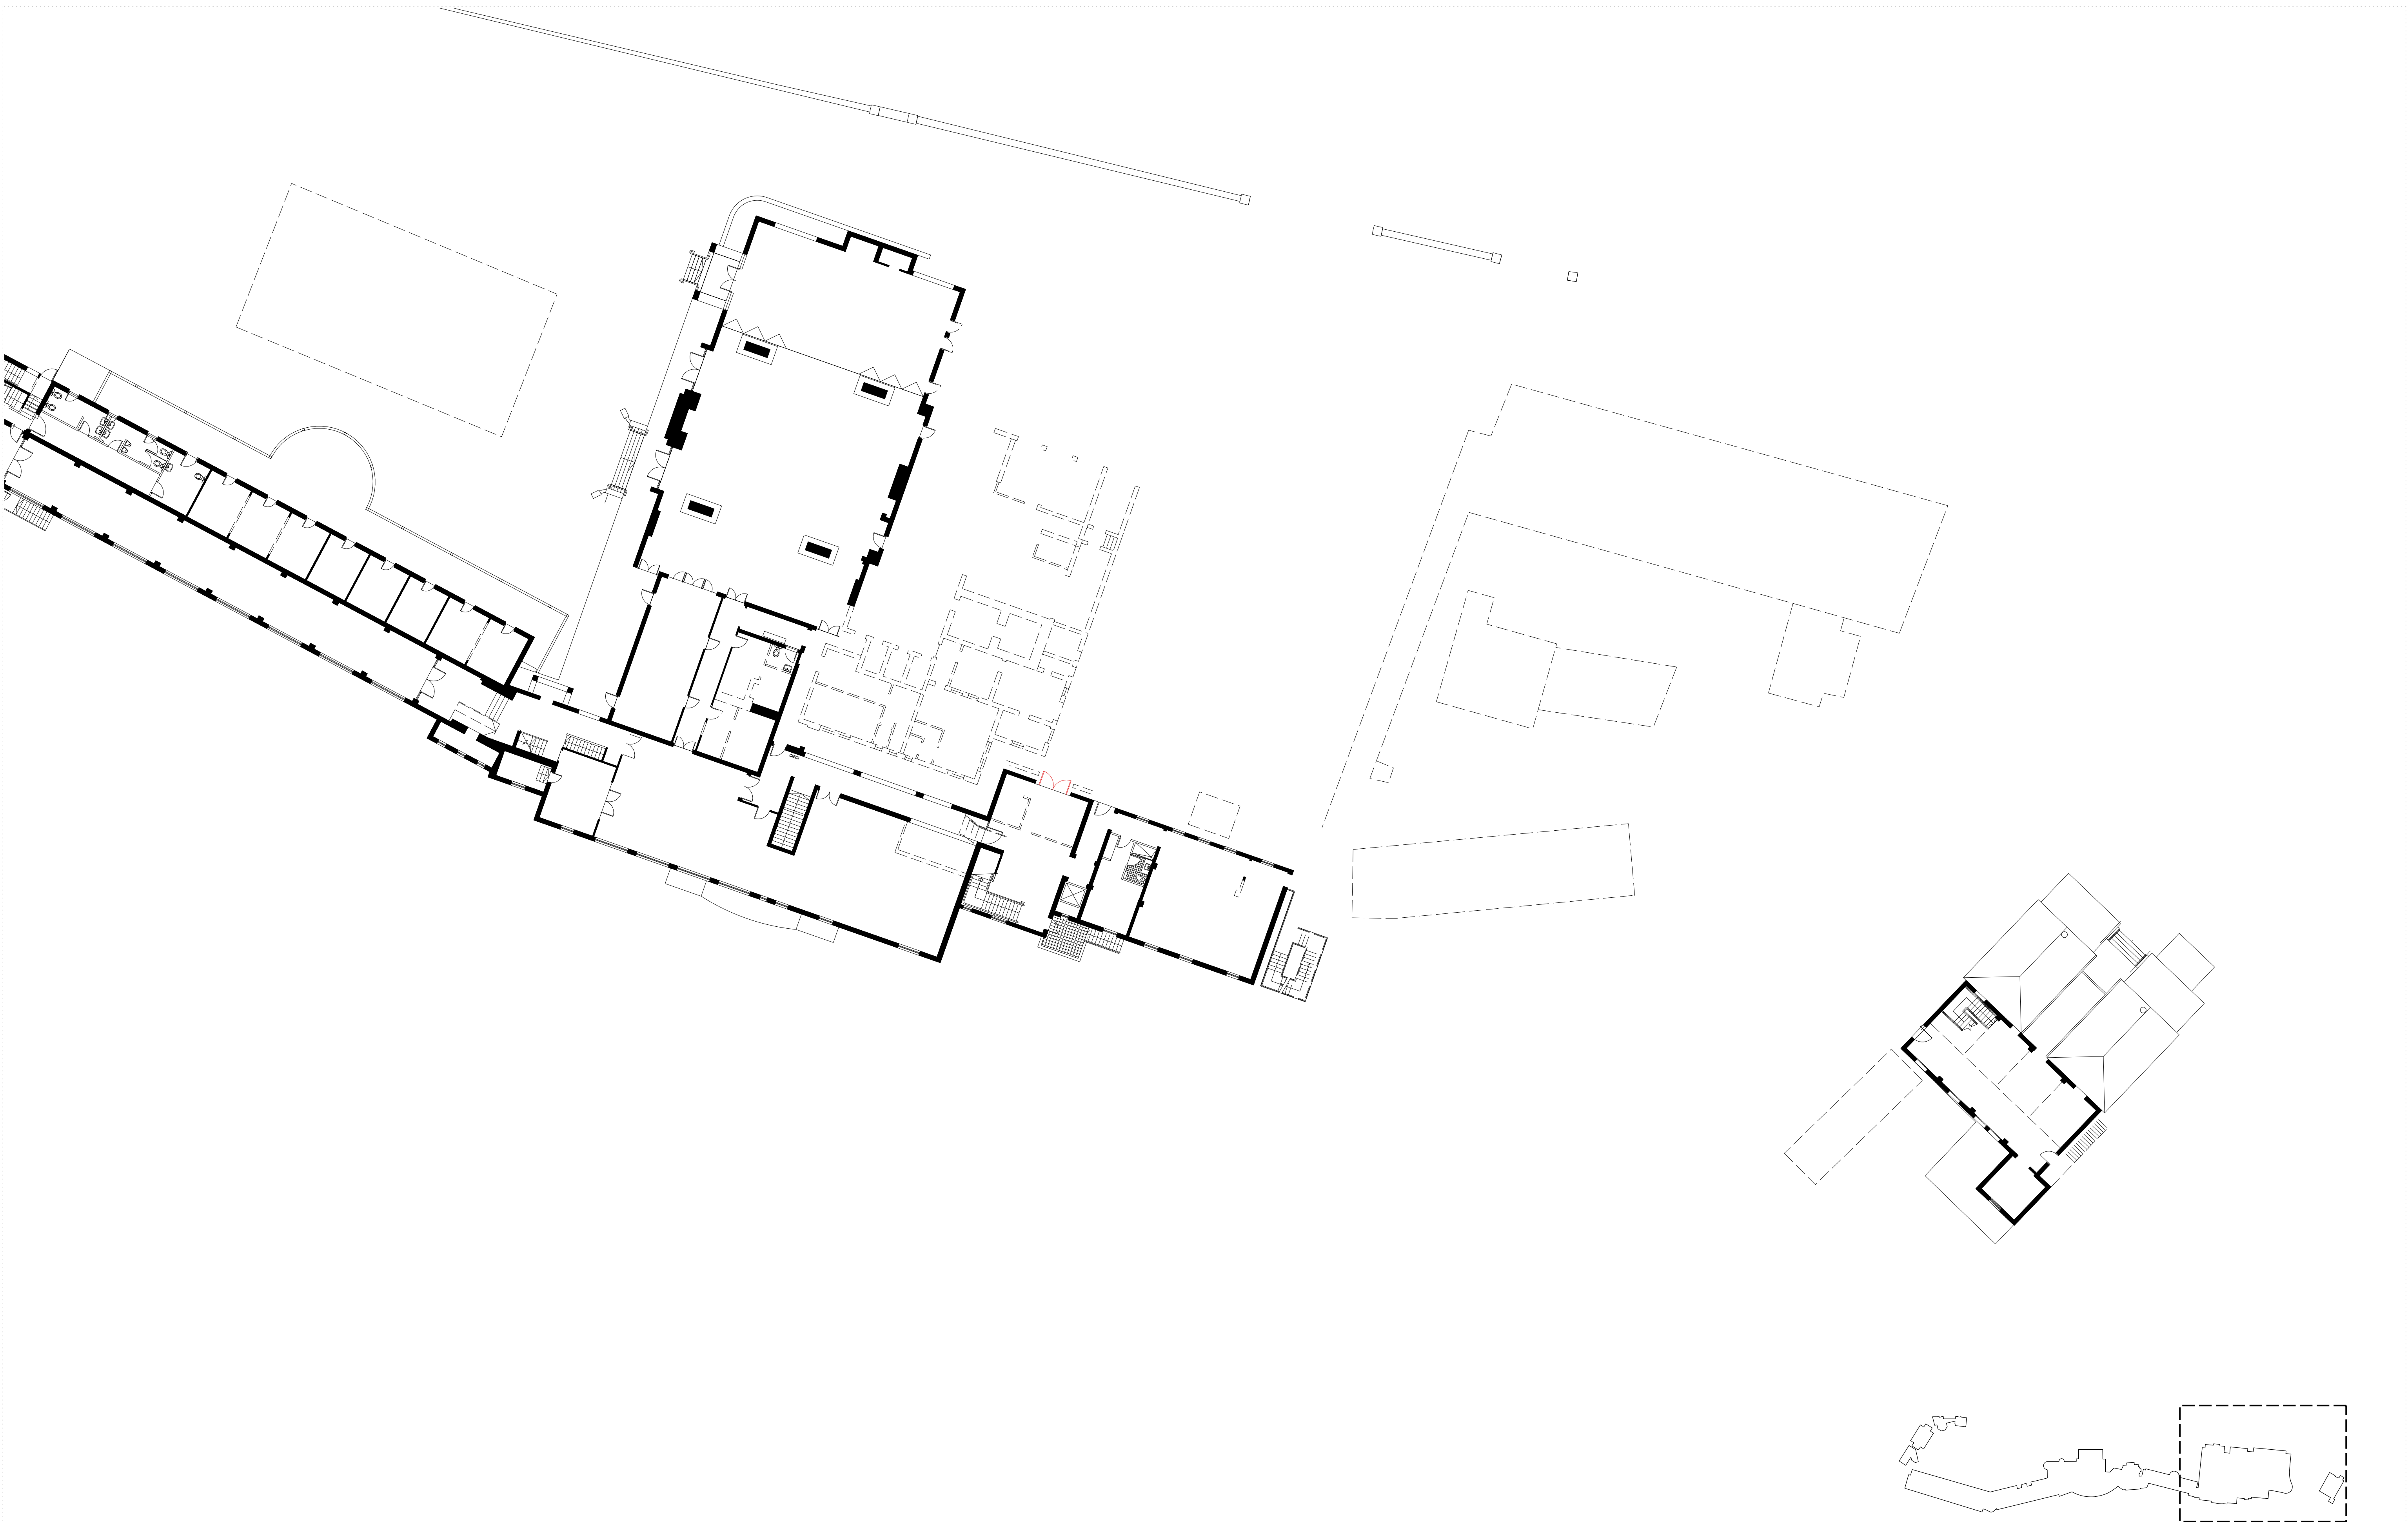


| Amendments |                    |            |
|------------|--------------------|------------|
| Issue      | Description        | Date       |
| A          | DA ISSUE           | 31/03/2010 |
| B          | DA ISSUE - UPDATED | 17/06/2010 |

| Legend |                                             |     |                     |      |                  |
|--------|---------------------------------------------|-----|---------------------|------|------------------|
| AP     | APPLIED FINISH – PAINTED                    | HR  | FIRE HOSE REEL      | BAL1 | JULIETTE BALCONY |
| CT     | CERAMIC TILES                               | FD  | FIRE DOOR           | BAL2 | BALUSTRADE       |
| CP     | CARPET                                      | FP  | FIRE PLACE          |      |                  |
| MR     | METAL ROOF                                  | FS  | FIRE STAIRS         |      |                  |
| PCAW   | POWDERCOATED AL WINDOW                      | PLB | PLANTER BOX         |      |                  |
| RBAL   | RECONSTRUCTED BALCONY                       | SD  | SERVICES DUCT       |      |                  |
|        | TO MATCH EX APPEARANCE                      | SE  | SMOKE EXHAUST       |      |                  |
| RM     | RENDERED MASONRY (WHITE)                    | SP  | SURVEY POINT        |      |                  |
| SW     | STONE WALL                                  | ED  | EXTERNAL DRENCHERS  |      |                  |
| W1     | -/60 /60 WALL WITH SMOKE DOORS              | ES  | PER C3.4 OF BCA     |      |                  |
| W2     | 120 /120 /120 WALL WITH -/60 /30 FIRE DOORS | AS  | EXTERNAL SPRINKLERS |      |                  |
|        |                                             |     | AS PER AS. 2118.1   |      |                  |

|  |                          |
|--|--------------------------|
|  | EXISTING WALL RETAINED   |
|  | EXISTING WALL DEMOLISHED |
|  | PROPOSED WALL            |
|  | EXISTING TREES RETAINED  |
|  | EXISTING TREES REMOVED   |
|  | PROPOSED TREES           |

Client  
HYDRO MAJESTIC HOTEL PTY LTD.

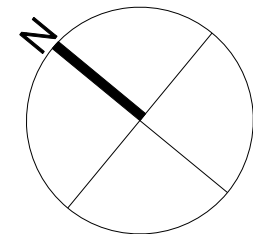

**GROUP GSA**  
Group GSA Pty Ltd ABN 76 002 113 779  
Level 7, 80 William St East Sydney NSW  
Australia 2011 www.groupgsa.com  
T +612 9361 4144 F +612 9332 3458  
architecture interior design urban design planning  
nom architect M. Sheldon 3990

Project Title  
**HYDRO MAJESTIC HOTEL**  
Drawing Title  
**Demolition Plan\_South**

| Plotted and checked by |                                  |            |            |
|------------------------|----------------------------------|------------|------------|
| Verified               | Approved                         |            |            |
| Creation Date          | 02/03/2010                       | By         | KM         |
| File                   | 1002 - Demolition Plan_South.dgn | Plot Date  | 17/06/2010 |
| Scale                  | Job No                           | Drawing No | Issue      |
| 1:200 @ A1             | 09-249                           | 1002       | B          |

This drawing is the copyright of Group GSA Pty Ltd and may not be altered, reproduced or transmitted in any form or by any means in part or in whole without the written permission of Group GSA Pty Ltd. All levels and dimensions are to be checked and verified on site prior to the commencement of any work, making of shop drawings or fabrication of components. Do not scale drawings. Use figured Dimensions.