


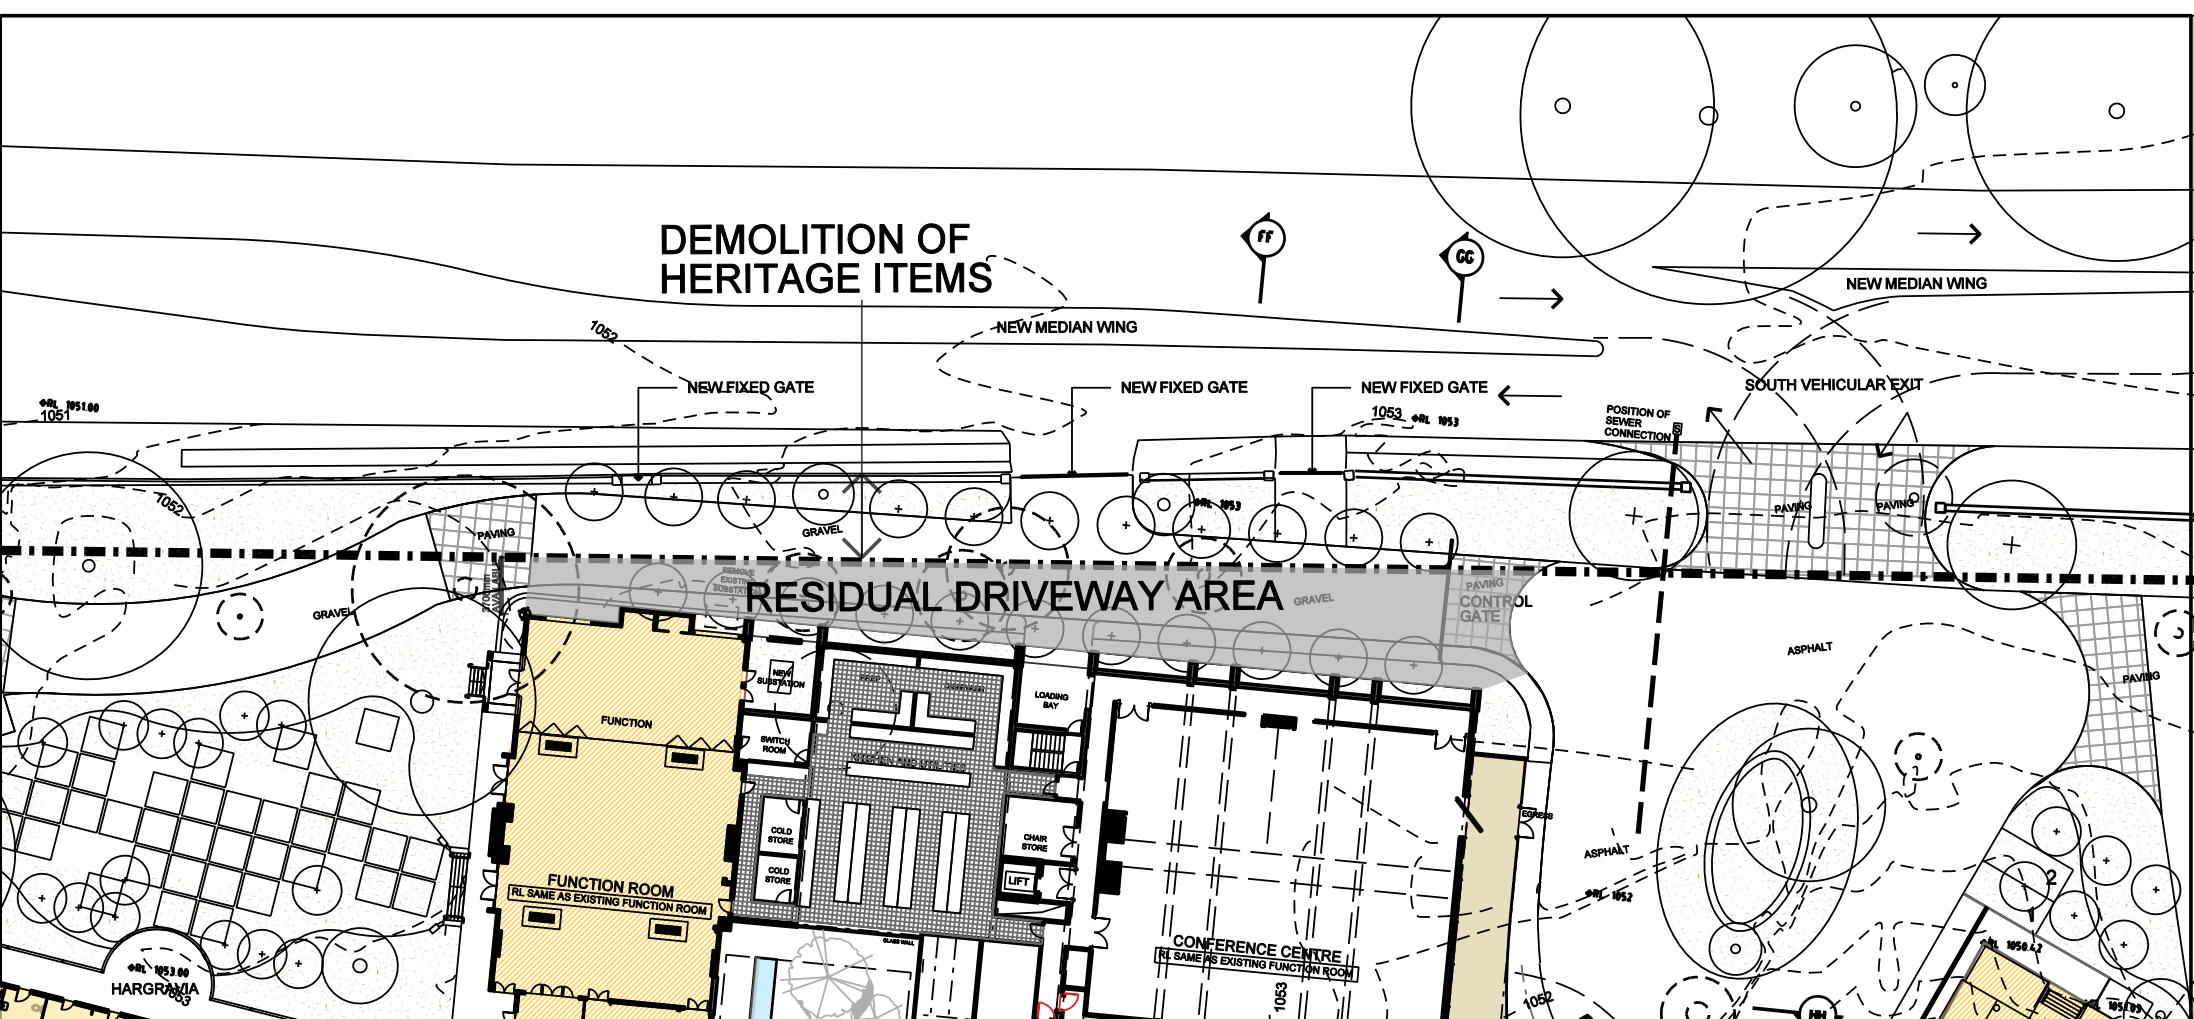

Project Title		Plotted and checked by	
HYDRO MAJESTIC HOTEL		Verified Approved	
Drawing Title		Creation Date 03/03/2010 By KM	
Site Plan Ground Level		File Name Job Name Ground Rds Plot Date 30/03/2010	
This drawing is the copyright of Group GUSA Pty Ltd and may not be reproduced, reprinted or transmitted in any form or by any means without the written permission of Group GUSA Pty Ltd. All levels and dimensions are to be checked and verified in situ prior to the commencement of any work. Multiple steps drawings or fabrication		Scale 1:500 She Plan No Drawing No 1100 Issue E	




Amendments		Amendments	
Issue	Description	Date	Issue Description
01	PRE DA COORDINATION	06 /03 /2010	
02	PRE DA COORDINATION	12 /03 /2010	
03	PRE DA COORDINATION	15 /03 /2010	
04	PRE DA COORDINATION	19 /03 /2010	
A	FOR DA	31/03 /2010	
B	DA ISSUE - UPDATED	26 /05 /2010	
C	DA ISSUE - UPDATED	04 /06 /2010	
D	DA ISSUE - UPDATED	07 /07 /2010	

Legends	
AP	APPLIED FINISH - PAINTED
HR	FIRE HOSE REEL
FD	FIRE DOOR
FP	FIRE PLACE
FS	FIRE STAIRS
+	EXISTING TREES RETAINED
-	EXISTING TREES REMOVED
+	PROPOSED TREES
---	EXISTING WALL RETAINED
- - -	EXISTING WALL DEMOLISHED
///	PROPOSED WALL

Consultant	
Consultant	
Consultant	


Client
HYDRO MAJESTIC HOTEL PTY LTD.

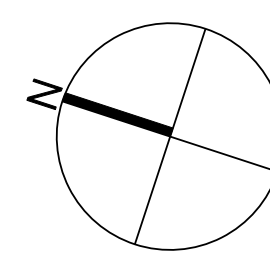


GROUP GSA
Group GSA Pty Ltd ABN 76 002 113 776
Level 7, 80 William St East Sydney NSW
Australia 2011
www.groupgsa.com
T +612 9361 4144 F +612 9332 3458
architecture interior design urban design planning
room architect M. Stedman 3800

Project Title		Plotted and checked by	
HYDRO MAJESTIC HOTEL		Verified	Approved
Drawing Title		Creation Date	By
Site Plan		03/03/2010	KM
Roof		File	Plot Date
		1102 - Site Plan - Roof.dwg	10/02/2010
Scale	Job No	Drawing No	Issue
1:500 @ A0	09-249	1102	D

This drawing is the copyright of Group GSA Pty Ltd and may not be altered, reproduced or transmitted in any form or by any means in part or in whole without the written permission of Group GSA Pty Ltd. All levels and dimensions are to be checked and verified on site prior to the commencement of any work. Make good shop drawings or fabrication of components. Do not scale drawings. Use figured dimensions.

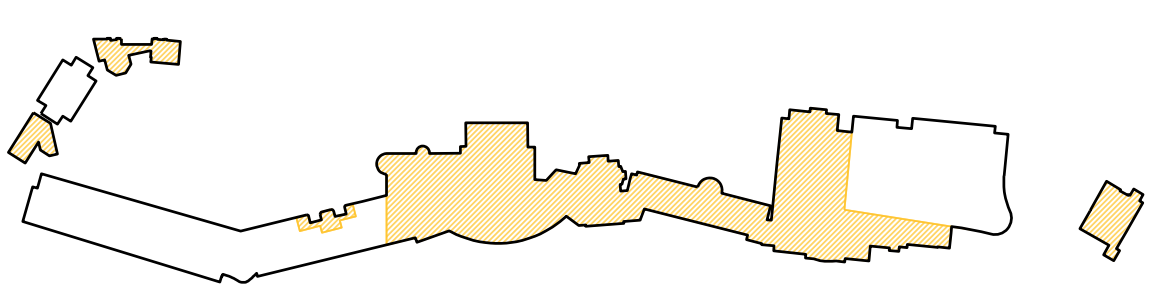

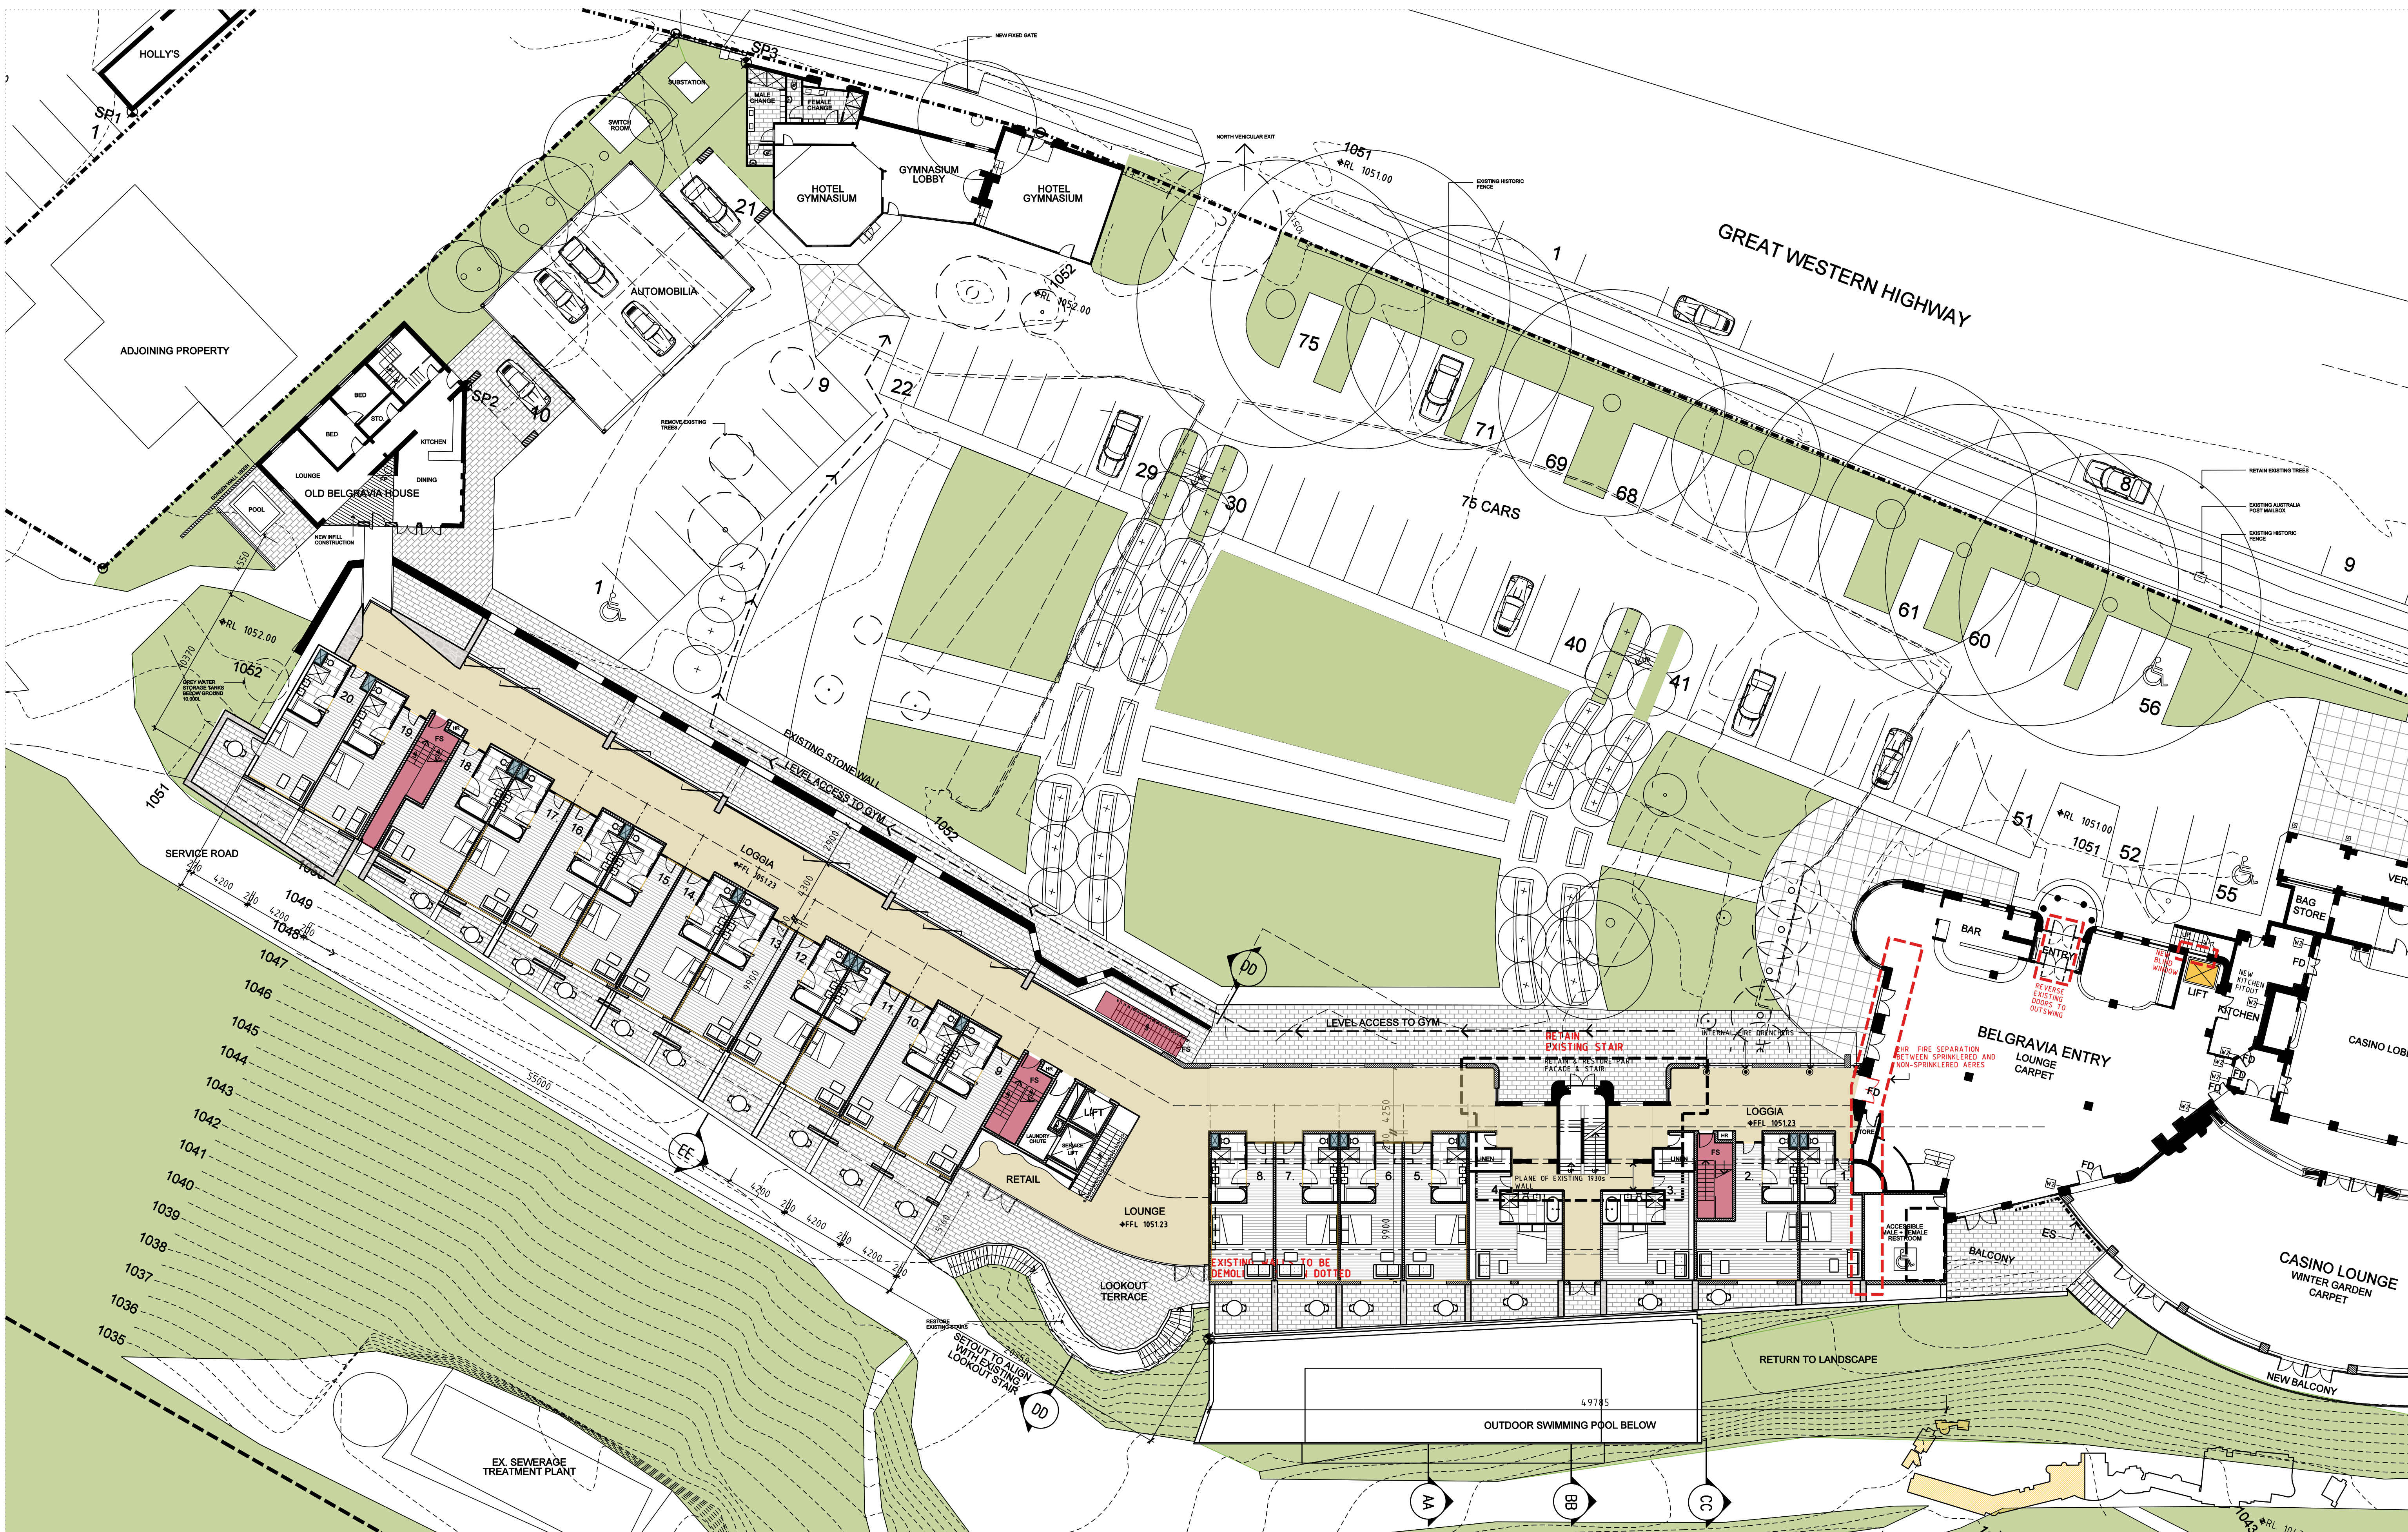


Amendments		
Issue	Description	Date
02	PRE DA COORDINATION	15 /03 /2010
03	PRE DA COORDINATION	17 /03 /2010
A	PRE DA COORDINATION	31 /03 /2010
B	EXTERNAL FACADE DRENCHERS BETWEEN BELGRAVIA LOUNGE AND BELGRAVIA WING	15 /04 /2010
C	DA ISSUE - UPDATED	26 /05 /2010
D	DA ISSUE - UPDATED	04 /06 /2010
E	DA ISSUE - UPDATED	07 /07 /2010

Legend	
AP	APPLIED FINISH - PAINTED
CT	CERAMIC TILES
CP	CARPET
MR	METAL ROOF
PCAW	POWDERCOATED AL WINDOW
RBAL	RECONSTRUCTED BALCONY TO MATCH EX APPEARANCE
RM	RENDERED MASONRY (WHITE)
SW	STONE WALL
WI	- /80 /80 WALL WITH SMOKE DOORS
W2	120 /120 /120 WALL WITH - /80 /30 FIRE DOORS
HR	FIRE HOSE REEL
FD	FIRE DOOR
FP	FIRE PLACE
FS	FIRE STAIRS
PLB	PLANTER BOX
SD	SERVICES DUCT
SE	SMOKE EXHAUST
SP	SURVEY POINT
ED	EXTERNAL DRENCHERS
ES	AS PER C3.4 OF BCA
ES	EXTERNAL SPRINKLERS
ES	AS PER AS. 218.1

BAL1	JULIETTE BALCONY
BAL2	BALUSTRADE
---	EXISTING WALL RETAINED
- - -	EXISTING WALL DEMOLISHED
---	PROPOSED WALL
○	EXISTING TREES RETAINED
○	EXISTING TREES REMOVED
○	PROPOSED TREES

Client
HYDRO MAJESTIC HOTEL PTY LTD.

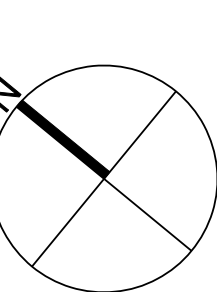


GROUP GSA

Group GSA Pty Ltd ABN 76 002 113 779
Level 7, 80 William St East Sydney NSW
Australia 2011 www.groupgsa.com
T +612 9361 4144 F +612 9332 3458
architecture interior design urban design planning
nom architect M. Sheldon 3990

Project Title
HYDRO MAJESTIC HOTEL
Drawing Title
**Mark Foy & Belgravia
Ground Floor**

Plotted and checked by			
Verified	Approved		
Creation Date	02/03/2010	By	KM
File	2010 - Mark Foy-Belgravia_Ground Floor.dgn	Plot Date	10/02/2010
Scale	Job No	Drawing No	Issue
1:200 @ A1	09-249	2010	E

This drawing is the copyright of Group GSA Pty Ltd and may not be altered, reproduced or transmitted in any form or by any means in part or in whole without the written permission of Group GSA Pty Ltd. All levels and dimensions are to be checked and verified on site prior to the commencement of any work, making of shop drawings or fabrication of components. Do not scale drawings. Use figured dimensions.

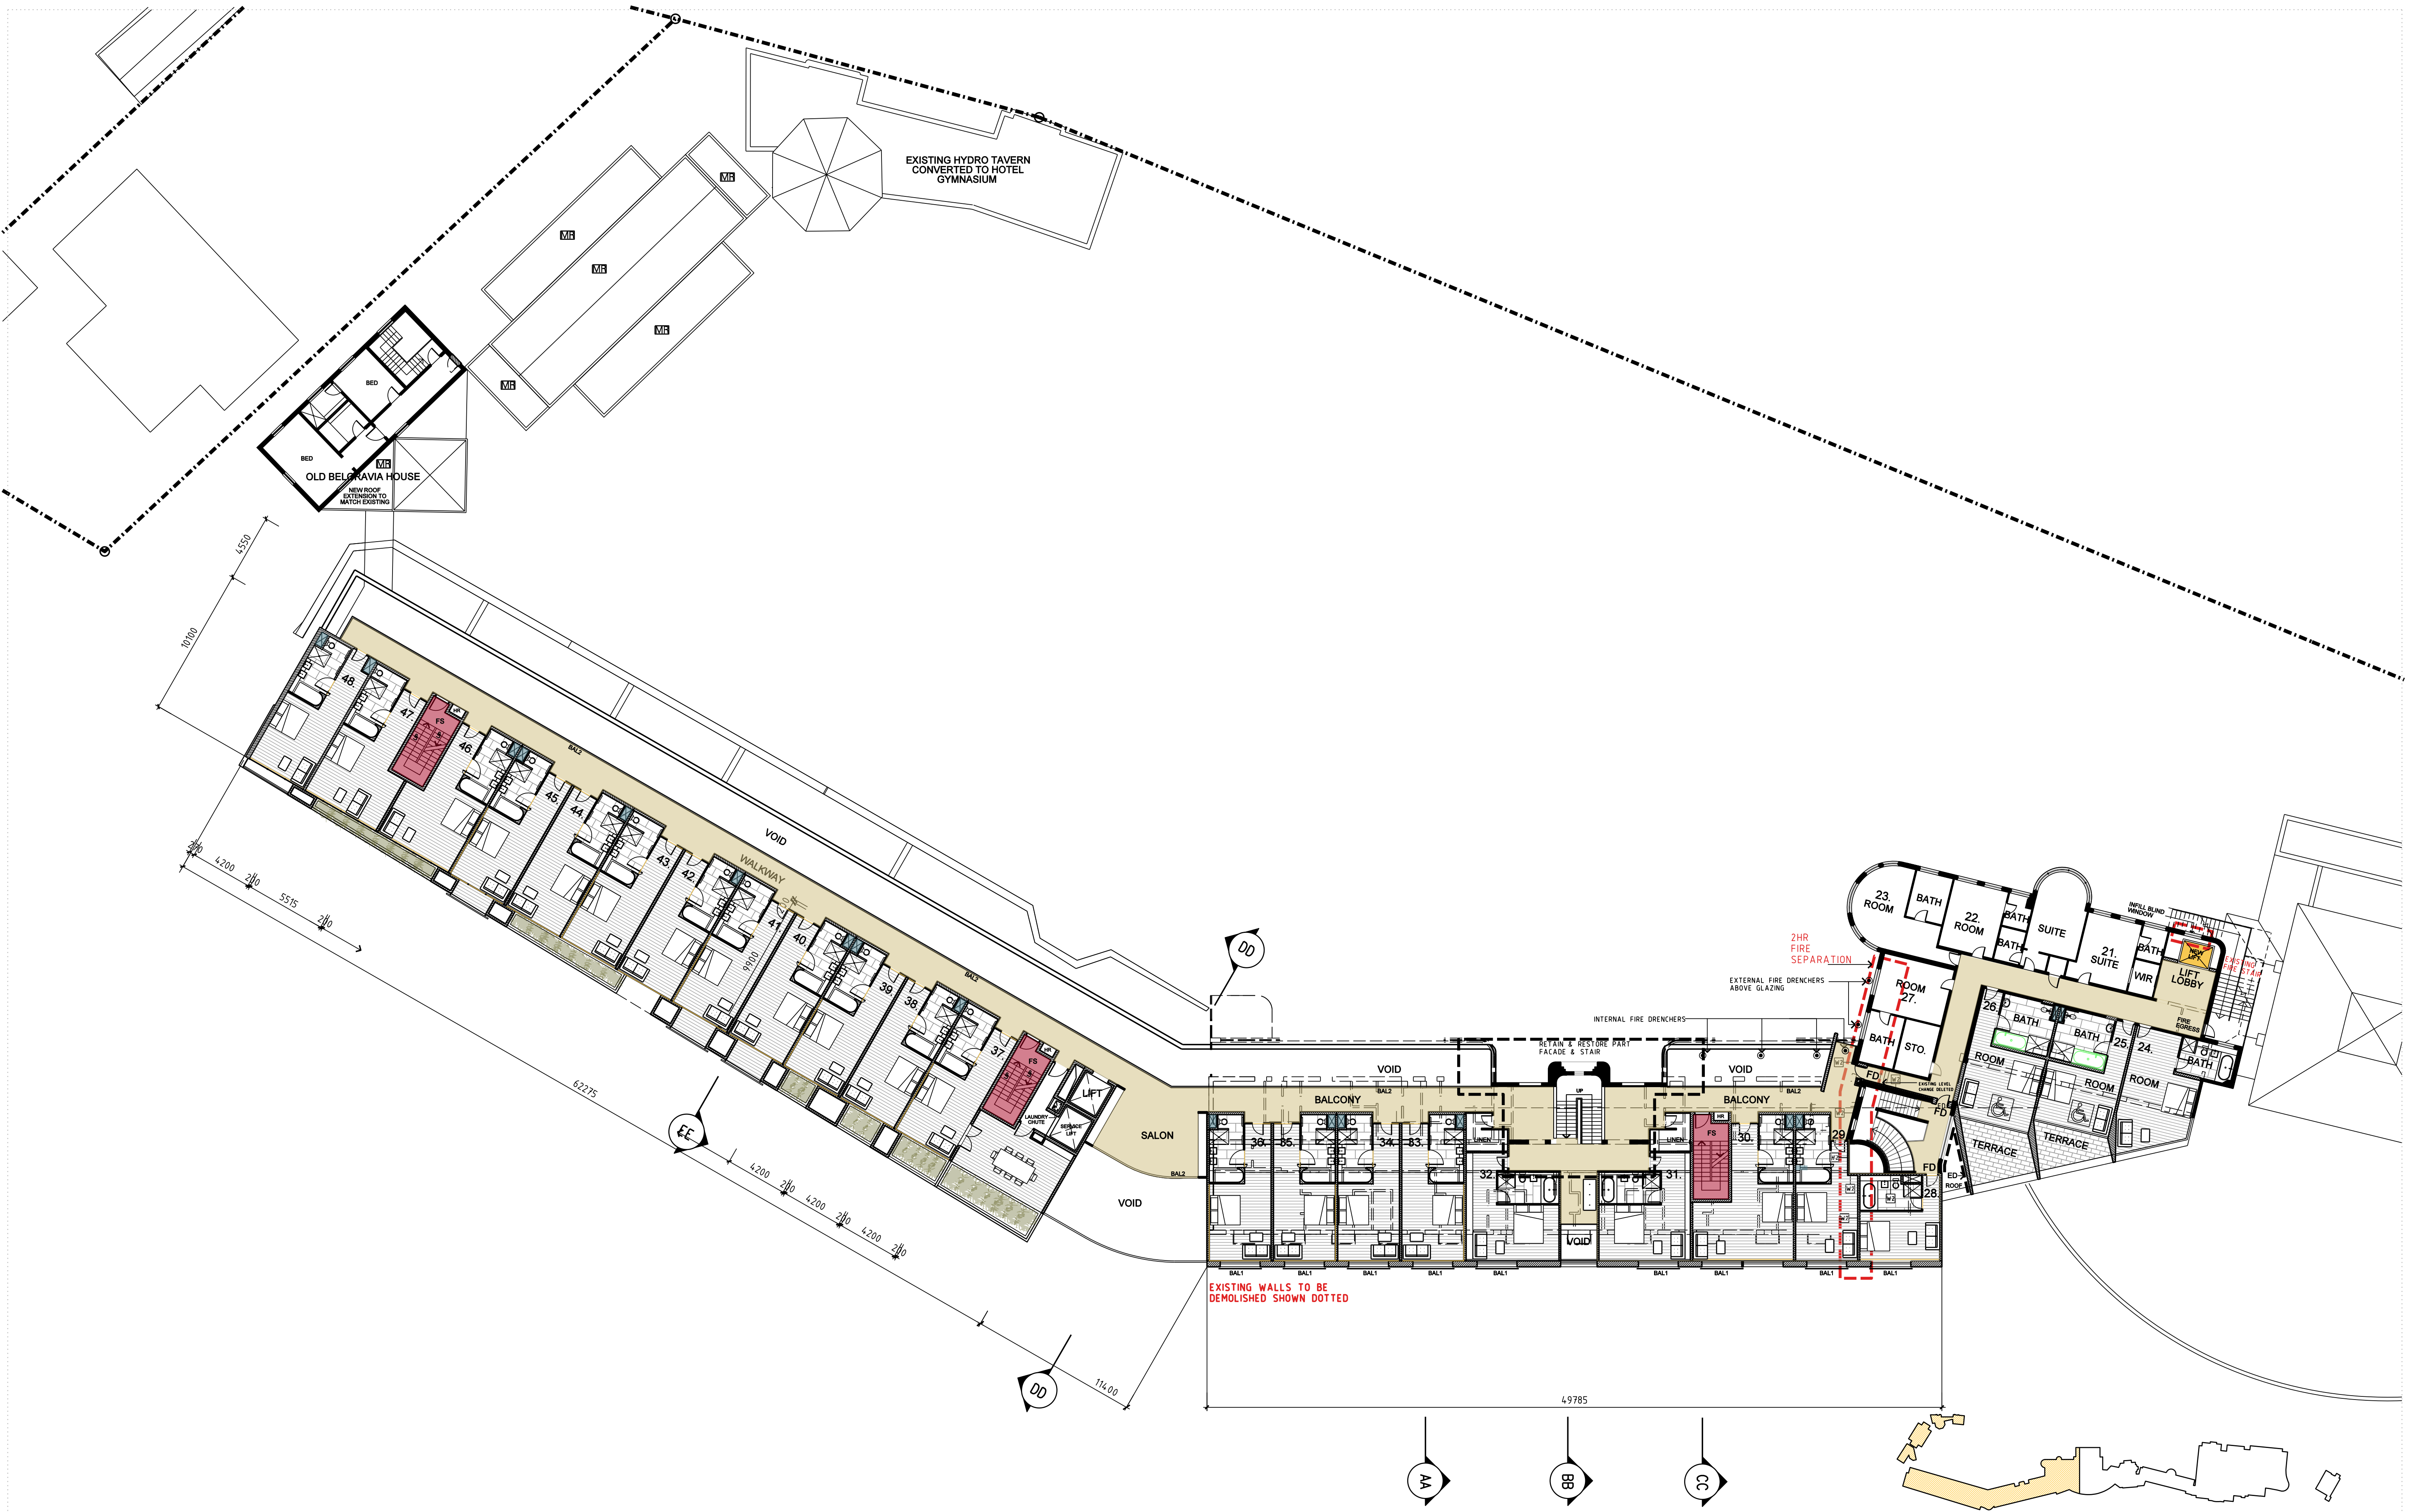

Amendments

Issue	Description	Date
01	PRE DA COORDINATION	08 /03 /2010
02	PRE DA COORDINATION	15 /03 /2010
03	PRE DA COORDINATION	17 /03 /2010
A	PRE DA COORDINATION	31 /03 /2010
B	EXTERNAL FACADE DRENCHERS BETWEEN BELGRAVIA LOUNGE AND BELGRAVIA WING	15 /04 /2010
C	DA ISSUE - UPDATED	26 /05 /2010
D	DA ISSUE - UPDATED	04 /06 /2010
E	DA ISSUE - UPDATED	07 /07 /2010

Legend

AP	APPLIED FINISH - PAINTED	HR	FIRE HOSE REEL	BAL1	JULIETTE BALCONY
CT	CERAMIC TILES	FD	FIRE DOOR	BAL2	BALUSTRADE
CP	CARPET	FP	FIRE PLACE		
MR	METAL ROOF	FS	FIRE STAIRS		
PCAW	POWDERCOATED AL WINDOW	PLB	PLANTER BOX		
RBAL	RECONSTRUCTED BALCONY	SD	SERVICES DUCT		
	TO MATCH EX APPEARANCE	SE	SMOKE EXHAUST		
RM	RENDERED MASONRY (WHITE)	SP	SURVEY POINT		
SW	STONE WALL	ED	EXTERNAL DRENCHERS		
WI	- /80 /80 WALL WITH SMOKE DOORS	ES	EXTERNAL SPRINKLERS		
W2	120 /120 /120 WALL WITH - /80 /30 FIRE DOORS				

	EXISTING WALL RETAINED
	EXISTING WALL DEMOLISHED
	PROPOSED WALL
	EXISTING TREES RETAINED
	EXISTING TREES REMOVED
	PROPOSED TREES

Client

HYDRO MAJESTIC HOTEL PTY LTD.

GROUP GSA

Group GSA Pty Ltd ABN 76 002 113 779
Level 7, 80 William St East Sydney NSW
Australia 2011 www.groupgsa.com
T +612 9361 4144 F +612 9332 3458
architecture interior design urban design planning
nom architect M. Sheldon 3990

Project Title

HYDRO MAJESTIC HOTEL


Drawing Title

Mark Foy & Belgravia
Level 1

This drawing is the copyright of Group GSA Pty Ltd and may not be altered, reproduced or transmitted in any form or by any means in part or in whole without the written permission of Group GSA Pty Ltd. All levels and dimensions are to be checked and verified on site prior to the commencement of any work, making of shop drawings or fabrication of components. Do not scale drawings. Use figured Dimensions.

Plotted and checked by

Verified	Approved
Creation Date 02/03/2010	By KM
File 2011 - Mark Foy-Belgravia_Level1.dgn	Plot Date 7/07/2010
Scale 1:200 @ A1	Job No 09-249
Drawing No 2011	Issue E

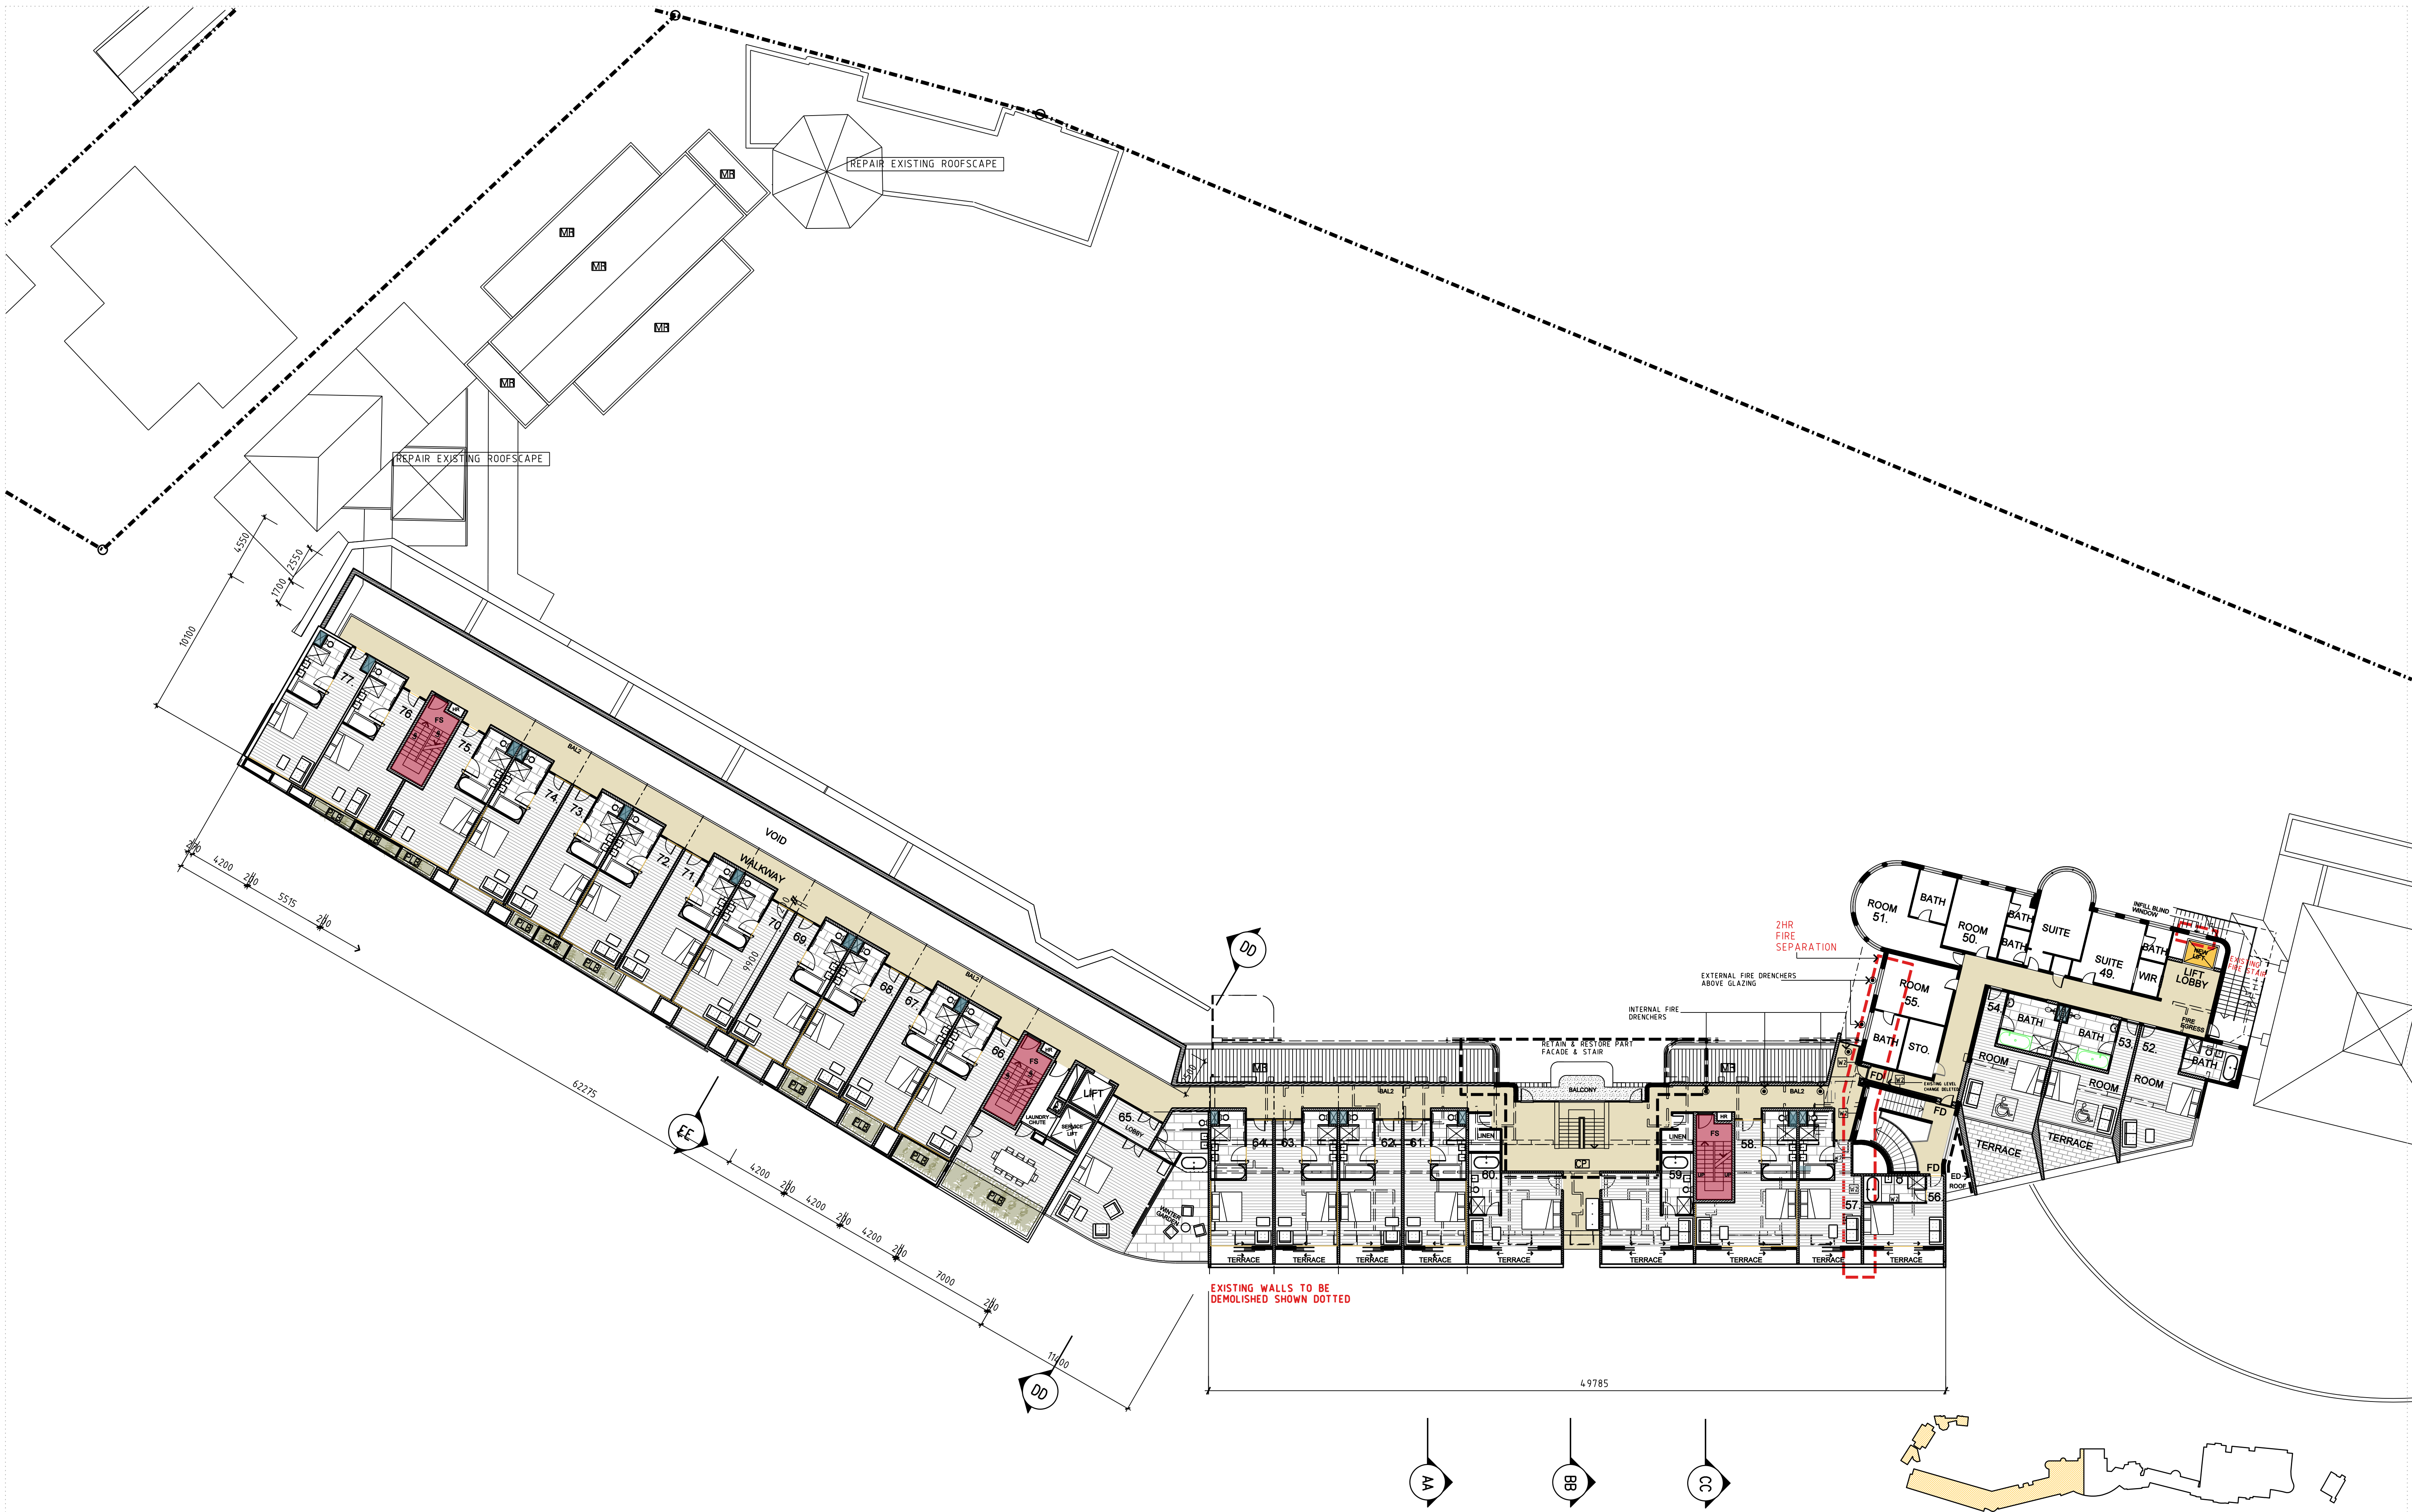


Amendments		
Issue	Description	Date
01	PRE DA COORDINATION	08 /03 /2010
02	PRE DA COORDINATION	15 /03 /2010
03	PRE DA COORDINATION	17 /03 /2010
A	PRE DA COORDINATION	31 /03 /2010
B	EXTERNAL FACADE DRENCHERS BETWEEN BELGRAVIA AND BELGRAVIA WING	15 /04 /2010
C	DA ISSUE - UPDATED	26 /05 /2010
D	DA ISSUE - UPDATED	04 /06 /2010
E	DA ISSUE - UPDATED	07 /07 /2010

Legend	
AP	APPLIED FINISH - PAINTED
CT	CERAMIC TILES
CP	CARPET
MR	METAL ROOF
PCAW	POWDERCOATED AL WINDOW
RBAL	RECONSTRUCTED BALCONY TO MATCH EX APPEARANCE
RM	RENDERED MASONRY (WHITE)
SW	STONE WALL
WI	- /80 /80 WALL WITH SMOKE DOORS
W2	120 /120 /120 WALL WITH - /80 /30 FIRE DOORS
HR	FIRE HOSE REEL
FD	FIRE DOOR
FP	FIRE PLACE
FS	FIRE STAIRS
PLB	PLANTER BOX
SD	SERVICES DUCT
SE	SMOKE EXHAUST
SP	SURVEY POINT
ED	EXTERNAL DRENCHERS
AS	AS PER C3.4 OF BCA
ES	EXTERNAL SPRINKLERS
AS	AS PER AS. 2118.1
BAL1	JULIETTE BALCONY
BAL2	BALUSTRADE

- EXISTING WALL RETAINED
- EXISTING WALL DEMOLISHED
- PROPOSED WALL
- EXISTING TREES RETAINED
- EXISTING TREES REMOVED
- PROPOSED TREES

Client
HYDRO MAJESTIC HOTEL PTY LTD.

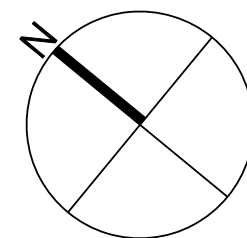


GROUP GSA

Group GSA Pty Ltd ABN 76 002 113 779
Level 7, 80 William St East Sydney NSW
Australia 2011 www.groupgsa.com
T +612 9361 4144 F +612 9332 3458
architecture interior design urban design planning
nom architect M. Sheldon 3990

Project Title
HYDRO MAJESTIC HOTEL
Drawing Title
**Mark Foy & Belgravia
Level 2**

Plotted and checked by			
Verified	Approved	By	KM
Creation Date	02/03/2010	Plot Date	7072010
Scale	Job No	Drawing No	Issue
1:200 @ A1	09-249	2012	E

This drawing is the copyright of Group GSA Pty Ltd and may not be altered, reproduced or transmitted in any form or by any means in part or in whole without the written permission of Group GSA Pty Ltd. All levels and dimensions are to be checked and verified on site prior to the commencement of any work, making of shop drawings or fabrication of components. Do not scale drawings. Use figured Dimensions.

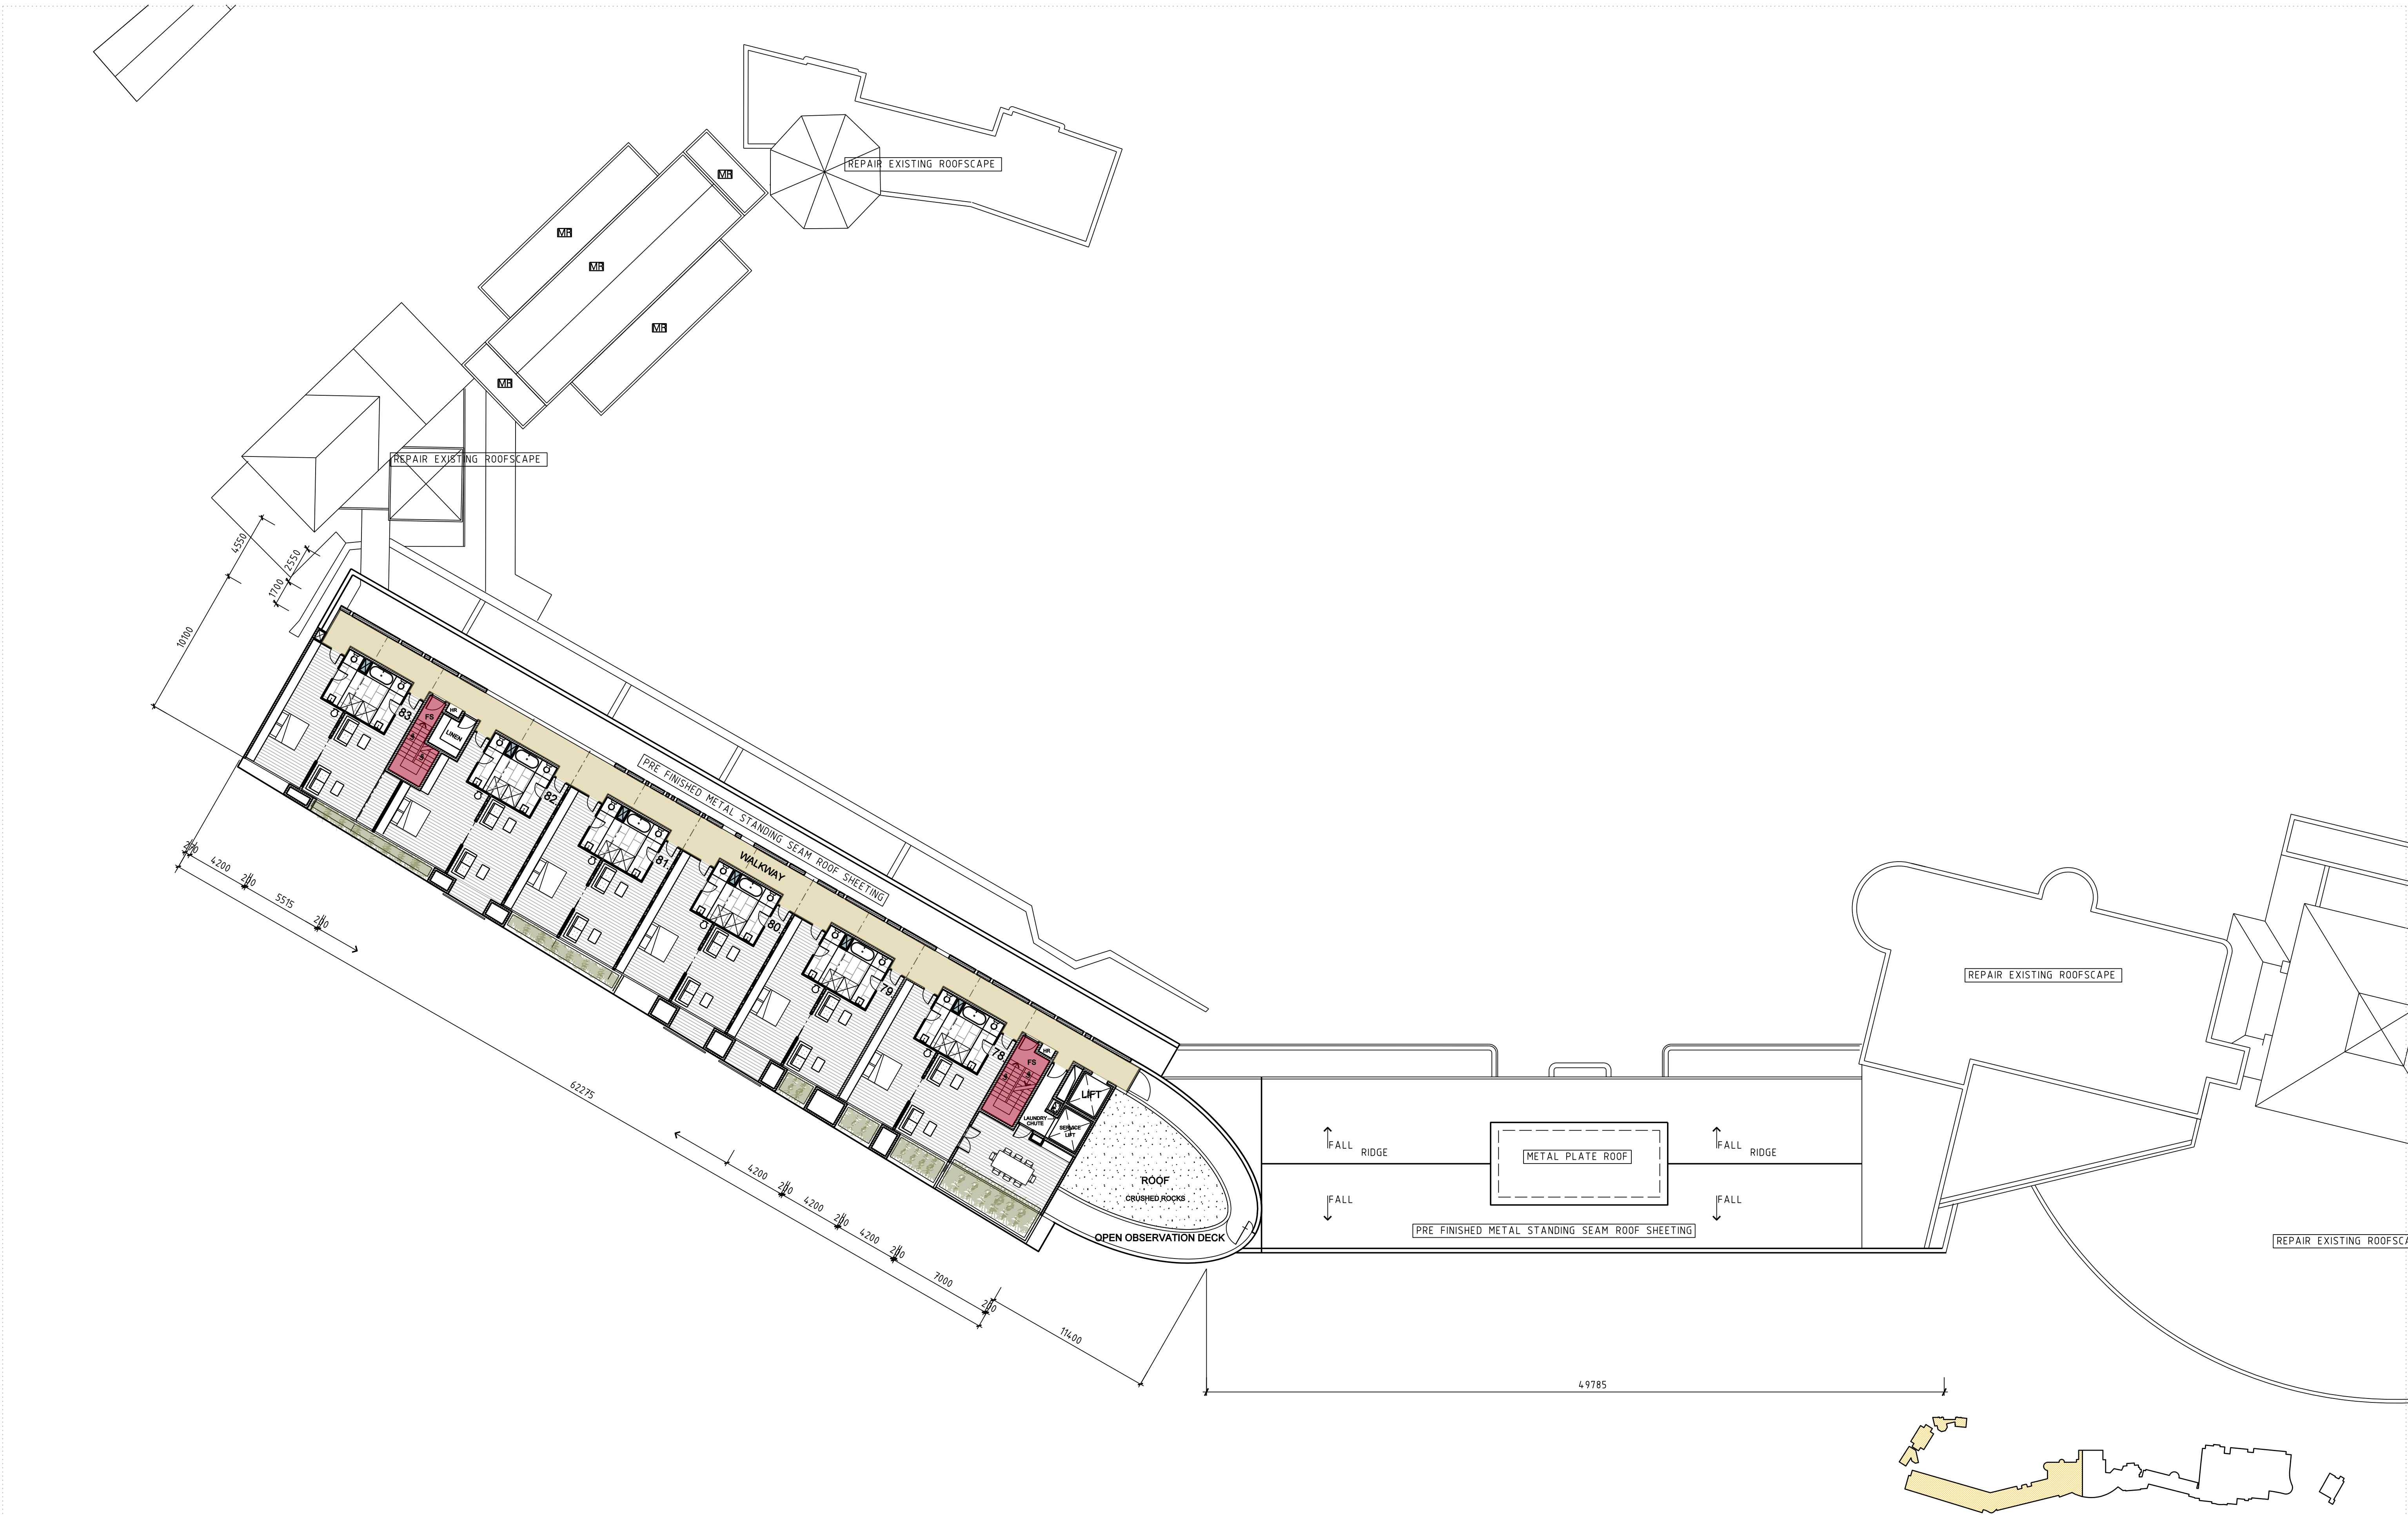


Amendments		
Issue	Description	Date
01	PRE DA COORDINATION	08 /03 /2010
02	PRE DA COORDINATION	15 /03 /2010
03	PRE DA COORDINATION	17 /03 /2010
A	DA ISSUE	31 /05 /2010
B	DA ISSUE - UPDATED	04 /06 /2010
C	DA ISSUE - UPDATED	07 /07 /2010

Legend					
AP	APPLIED FINISH – PAINTED	HR	FIRE HOSE REEL	BAL1	JULIETTE BALCONY
CT	CERAMIC TILES	FD	FIRE DOOR	BAL2	BALUSTRADE
CP	CARPET	FP	FIRE PLACE		
MR	METAL ROOF	FS	FIRE STAIRS		
PCAW	POWDERCOATED AL WINDOW	PLB	PLANTER BOX		
RBAL	RECONSTRUCTED BALCONY	SD	SERVICES DUCT		
	TO MATCH EX APPEARANCE	SE	SMOKE EXHAUST		
RM	RENDERED MASONRY (WHITE)	SP	SURVEY POINT		
SW	STONE WALL	ED	EXTERNAL DRENCHERS		
WI	- /80 /80 WALL WITH SMOKE DOORS	ES	AS PER CS4 OF BCA EXTERNAL SPRINKLERS		
W2	120 /120 /120 WALL WITH - /80 /30 FIRE DOORS		AS PER AS. 2118.1		

- EXISTING WALL RETAINED
- EXISTING WALL DEMOLISHED
- PROPOSED WALL
- EXISTING TREES RETAINED
- EXISTING TREES REMOVED
- PROPOSED TREES

Client
HYDRO MAJESTIC HOTEL PTY LTD.

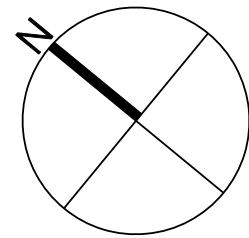


GROUP GSA
Group GSA Pty Ltd ABN 76 002 113 779
Level 7, 80 William St East Sydney NSW
Australia 2011 www.groupgsa.com
T +612 9361 4144 F +612 9332 3458
architecture interior design urban design planning
nom architect M. Sheldon 3990

Project Title
HYDRO MAJESTIC HOTEL
Drawing Title
**Mark Foy & Belgravia
Level 3**

Plotted and checked by			
Verified	Approved		
Creation Date	02/03/2010	By	KM
File	2013 - Mark Foy-Belgravia_Level 3.dgn	Plot Date	20/02/2010
Scale	Job No	Drawing No	Issue
1:200 @ A1	09-249	2013	C

This drawing is the copyright of Group GSA Pty Ltd and may not be altered, reproduced or transmitted in any form or by any means in part or in whole without the written permission of Group GSA Pty Ltd. All levels and dimensions are to be checked and verified on site prior to the commencement of any work, making of shop drawings or fabrication of components. Do not scale drawings. Use figured Dimensions.

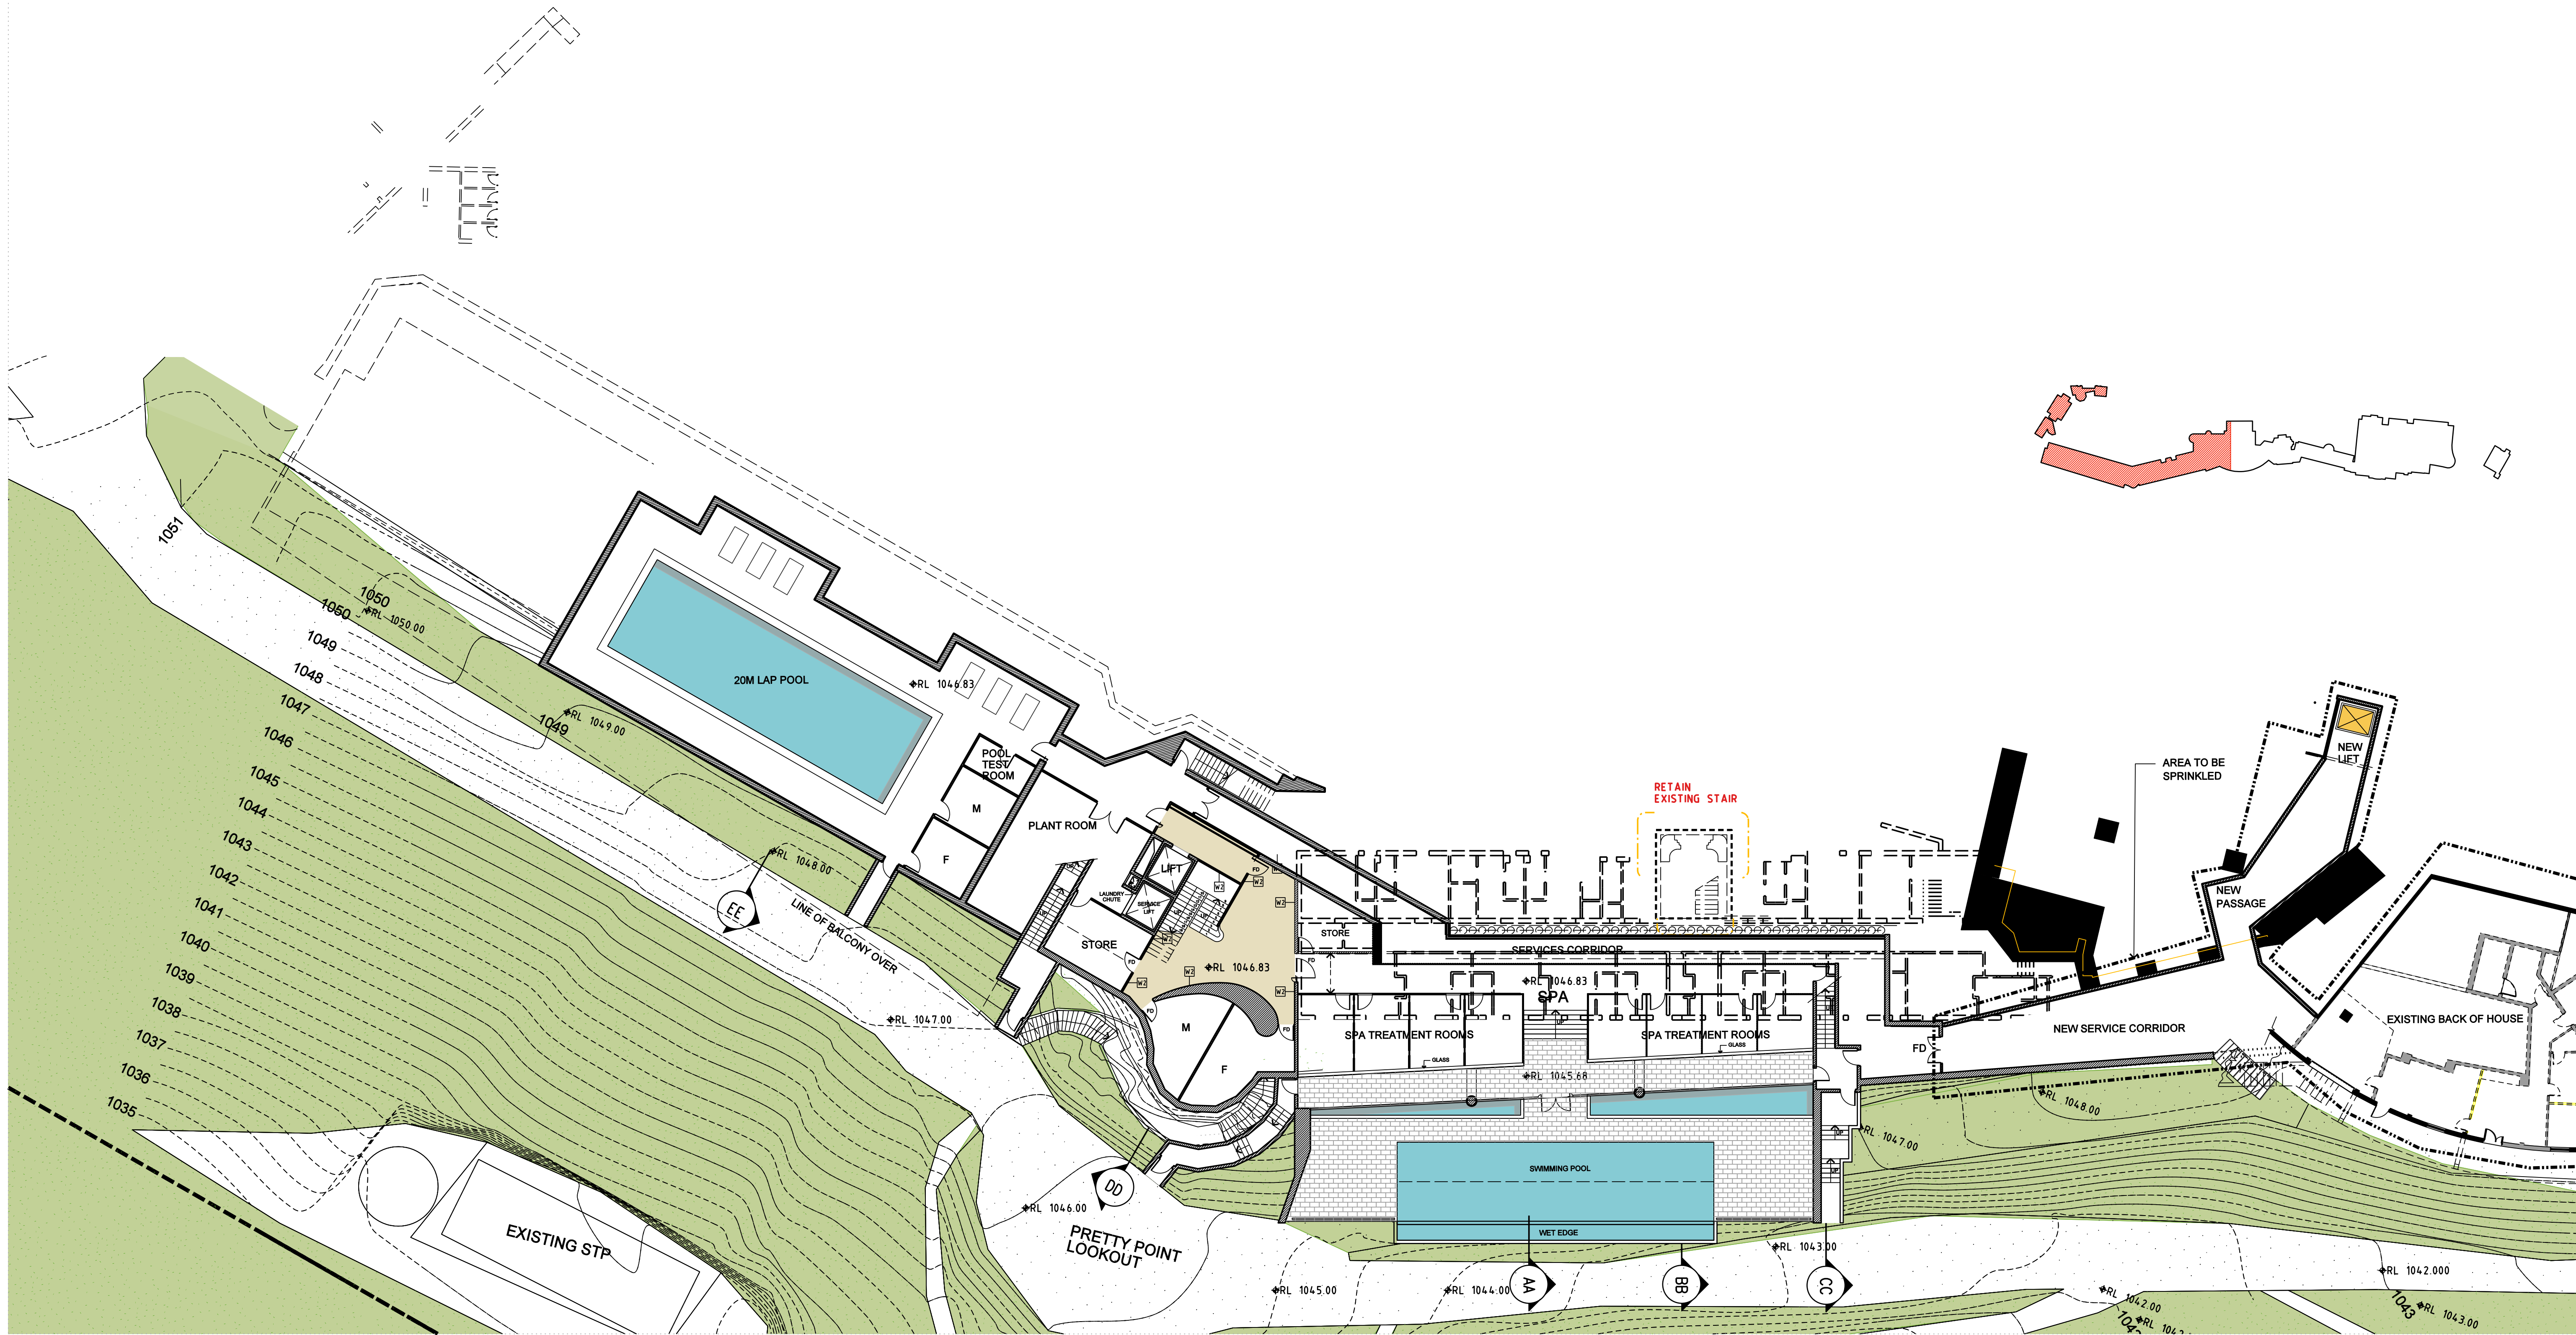

Amendments

Issue	Description	Date
01	PRE DA COORDINATION	08 /03 /2010
02	PRE DA COORDINATION	15 /03 /2010
03	PRE DA COORDINATION	16 /03 /2010
04	PRE DA COORDINATION	17 /03 /2010
A	DA ISSUE	31 /03 /2010
B	DA ISSUE - UPDATED	04 /06 /2010
C	DA ISSUE - UPDATED	07 /07 /2010

Legend

AP	APPLIED FINISH - PAINTED	HR	FIRE HOSE REEL	BAL1	JULIETTE BALCONY
CT	CERAMIC TILES	FD	FIRE DOOR	BAL2	BALUSTRADE
CP	CARPET	FP	FIRE PLACE		
MR	METAL ROOF	FS	FIRE STAIRS		
PCAW	POWDERCOATED AL WINDOW	PLB	PLANTER BOX		
RBAL	RECONSTRUCTED BALCONY	SD	SERVICES DUCT		
	TO MATCH EX APPEARANCE	SE	SMOKE EXHAUST		
RM	RENDERED MASONRY (WHITE)	SP	SURVEY POINT		
SW	STONE WALL	ED	EXTERNAL DRENCHERS		
W1	-/80 /80 WALL WITH	ES	EXTERNAL SPRINKLERS		
W2	120 /120 /120 WALL WITH	AS	AS PER AS. 2118.1		
	-/80 /30 FIRE DOORS				

	EXISTING WALL RETAINED
	EXISTING WALL DEMOLISHED
	PROPOSED WALL
	EXISTING TREES RETAINED
	EXISTING TREES REMOVED
	PROPOSED TREES

Client

HYDRO MAJESTIC HOTEL PTY LTD.

GROUP GSA

Group GSA Pty Ltd ABN 76 002 113 779
Level 7, 80 William St East Sydney NSW
Australia 2011 www.groupgsa.com
T +612 9361 4144 F +612 9332 3458
architecture interior design urban design planning
nom architect M. Sheldon 3990

Project Title

HYDRO MAJESTIC HOTEL


Drawing Title

Mark Foy & Belgravia
Basement Level

This drawing is the copyright of Group GSA Pty Ltd and may not be altered, reproduced or transmitted in any form or by any means in part or in whole without the written permission of Group GSA Pty Ltd. All levels and dimensions are to be checked and verified on site prior to the commencement of any work, making of shop drawings or fabrication of components. Do not scale drawings. Use figured dimensions.

Plotted and checked by

Verified	Approved
Creation Date 02/03/2010	By KM
File 2014 - Mark Foy-Belgravia_Basement.dgn	Plot Date 10/12/2010
Scale 1:200 @ A1	Job No 09-249
Drawing No 2014	Issue C

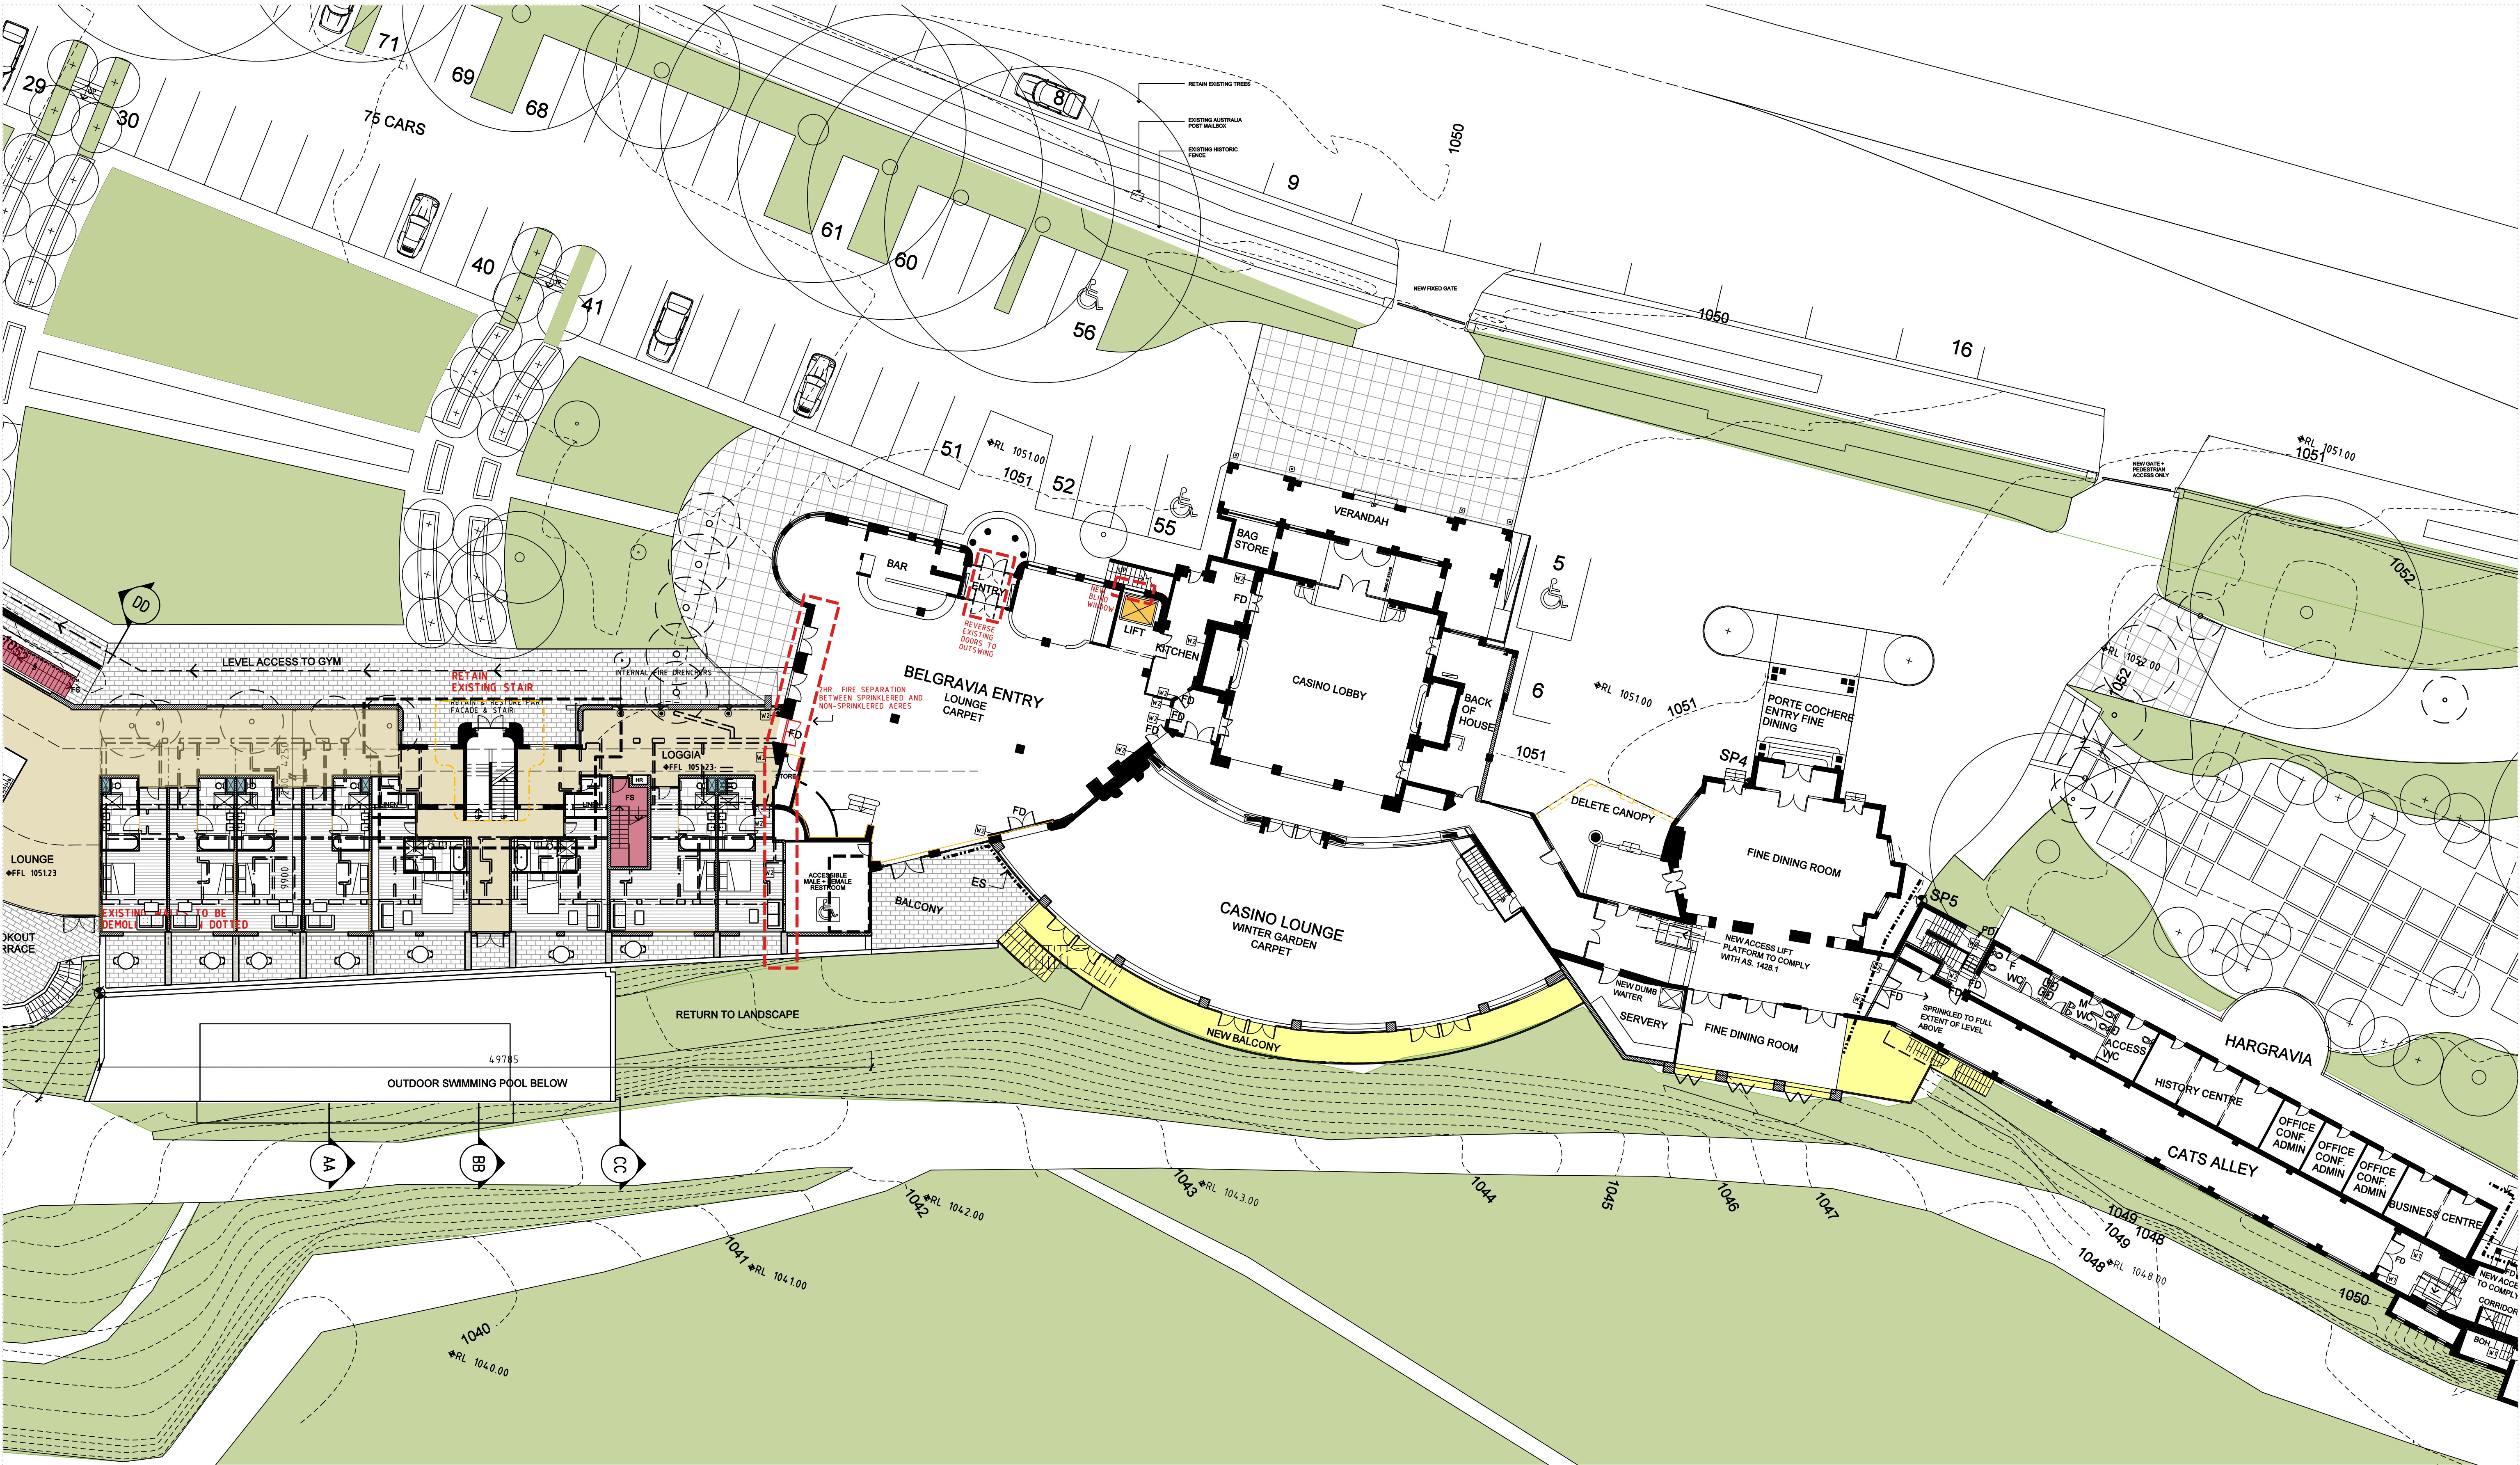

Amendments		
Issue	Description	Date
A	DA ISSUE	31/03/2010
B	DA ISSUE - UPDATED	26/05/2010
C	DA ISSUE - UPDATED	04/06/2010
D	DA ISSUE - UPDATED	07/07/2010

Legend	
AP	APPLIED FINISH - PAINTED
CT	CERAMIC TILES
CP	CARPET
MR	METAL ROOF
PCAW	POWDERCOATED AL WINDOW
RBAL	RECONSTRUCTED BALCONY
RM	TO MATCH EX APPEARANCE
SW	RENDERED MASONRY (WHITE)
WI	STONE WALL
W2	-/80 /80 WALL WITH SMOKE DOORS
W2	120 /120 /120 WALL WITH -/80 /30 FIRE DOORS
HR	FIRE HOSE REEL
FD	FIRE DOOR
FP	FIRE PLACE
FS	FIRE STAIRS
PLB	PLANTER BOX
SD	SERVICES DUCT
SE	SMOKE EXHAUST
SP	SURVEY POINT
ED	EXTERNAL DRENCHERS
ES	AS PER C3.4 OF BCA
ES	EXTERNAL SPRINKLERS
ES	AS PER AS 2118.1

BAL1	JULIETTE BALCONY
BAL2	BALUSTRADE
	NEW ADDITION
---	EXISTING WALL RETAINED
- - - -	EXISTING WALL DEMOLISHED
///	PROPOSED WALL
○	EXISTING TREES RETAINED
○	EXISTING TREES REMOVED
○	PROPOSED TREES


Client
HYDRO MAJESTIC HOTEL PTY LTD.

GROUP GSA
Group GSA Pty Ltd ABN 76 002 113 779
Level 7, 80 William St East Sydney NSW
Australia 2011 www.groupgsa.com
T +612 9361 4144 F +612 9332 3458
architecture interior design urban design planning
nom architect M. Sheldon 3990

Project Title
HYDRO MAJESTIC HOTEL
Drawing Title
**Casino & Hargravia
Ground Floor**

Plotted and checked by			
Verified	Approved		
Creation Date	02/03/2010	By	KM
File	2020 - Casino - Hargravia_Ground Floor.dgn	Plot Date	06/2020
Scale	Job No	Drawing No	Issue
1:200 @ A1	09-249	2020	D

This drawing is the copyright of Group GSA Pty Ltd and may not be altered, reproduced or transmitted in any form or by any means in part or in whole without the written permission of Group GSA Pty Ltd. All levels and dimensions are to be checked and verified on site prior to the commencement of any work, making of shop drawings or fabrication of components. Do not scale drawings. Use figured Dimensions.

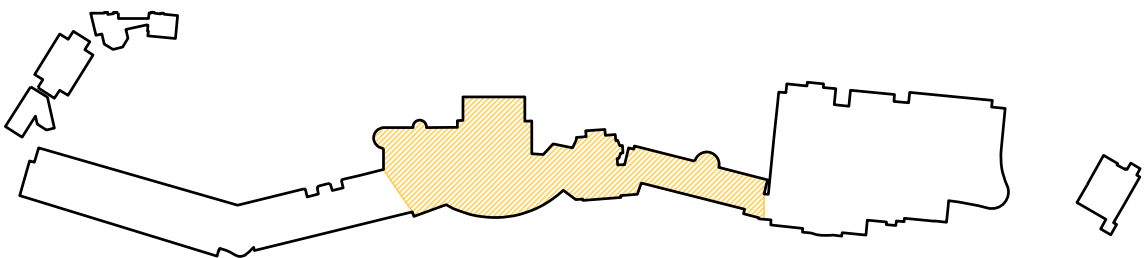


Amendments		
Issue	Description	Date
A	DA ISSUE	31/03/2010
B	DA ISSUE - UPDATED	28/05/2010
C	DA ISSUE - UPDATED	04/06/2010
D	DA ISSUE - UPDATED	07/07/2010

Legend	
AP	APPLIED FINISH - PAINTED
CT	CERAMIC TILES
CP	CARPET
MR	METAL ROOF
PCAW	POWDERCOATED AL WINDOW
RBAL	RECONSTRUCTED BALCONY TO MATCH EX APPEARANCE
RM	RENDERED MASONRY (WHITE)
SW	STONE WALL
WI	-/80 /80 WALL WITH SMOKE DOORS
W2	120 /120 /120 WALL WITH -/80 /30 FIRE DOORS
HR	FIRE HOSE REEL
FD	FIRE DOOR
FP	FIRE PLACE
FS	FIRE STAIRS
PLB	PLANTER BOX
SD	SERVICES DUCT
SE	SMOKE EXHAUST SURVEY POINT
ED	EXTERNAL DRENCHERS AS PER C3.4 OF BCA
ES	EXTERNAL SPRINKLERS AS PER AS. 2118.1
BAL1	JULIETTE BALCONY
BAL2	BALUSTRADE

- EXISTING WALL RETAINED
- EXISTING WALL DEMOLISHED
- PROPOSED WALL
- EXISTING TREES RETAINED
- EXISTING TREES REMOVED
- PROPOSED TREES

Client
HYDRO MAJESTIC HOTEL PTY LTD.

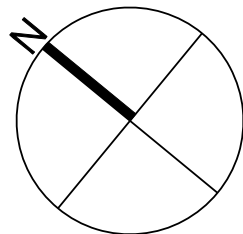


GROUP GSA
Group GSA Pty Ltd ABN 76 002 113 779
Level 7, 80 William St East Sydney NSW
Australia 2011 www.groupgsa.com
T +612 9361 4144 F +612 9332 3458
architecture interior design urban design planning
nom architect M. Sheldon 3990

Project Title
HYDRO MAJESTIC HOTEL
Drawing Title
Casino & Hargravia Level 1

Plotted and checked by			
Verified	Approved		
Creation Date	02/03/2010	By	KM
File	2021 - Casino - Hargravia_Level1.dgn	Plot Date	8672010
Scale	Job No	Drawing No	Issue
1:200 @ A1	09-249	2021	D

This drawing is the copyright of Group GSA Pty Ltd and may not be altered, reproduced or transmitted in any form or by any means in part or in whole without the written permission of Group GSA Pty Ltd. All levels and dimensions are to be checked and verified on site prior to the commencement of any work, making of shop drawings or fabrication of components. Do not scale drawings. Use figured Dimensions.

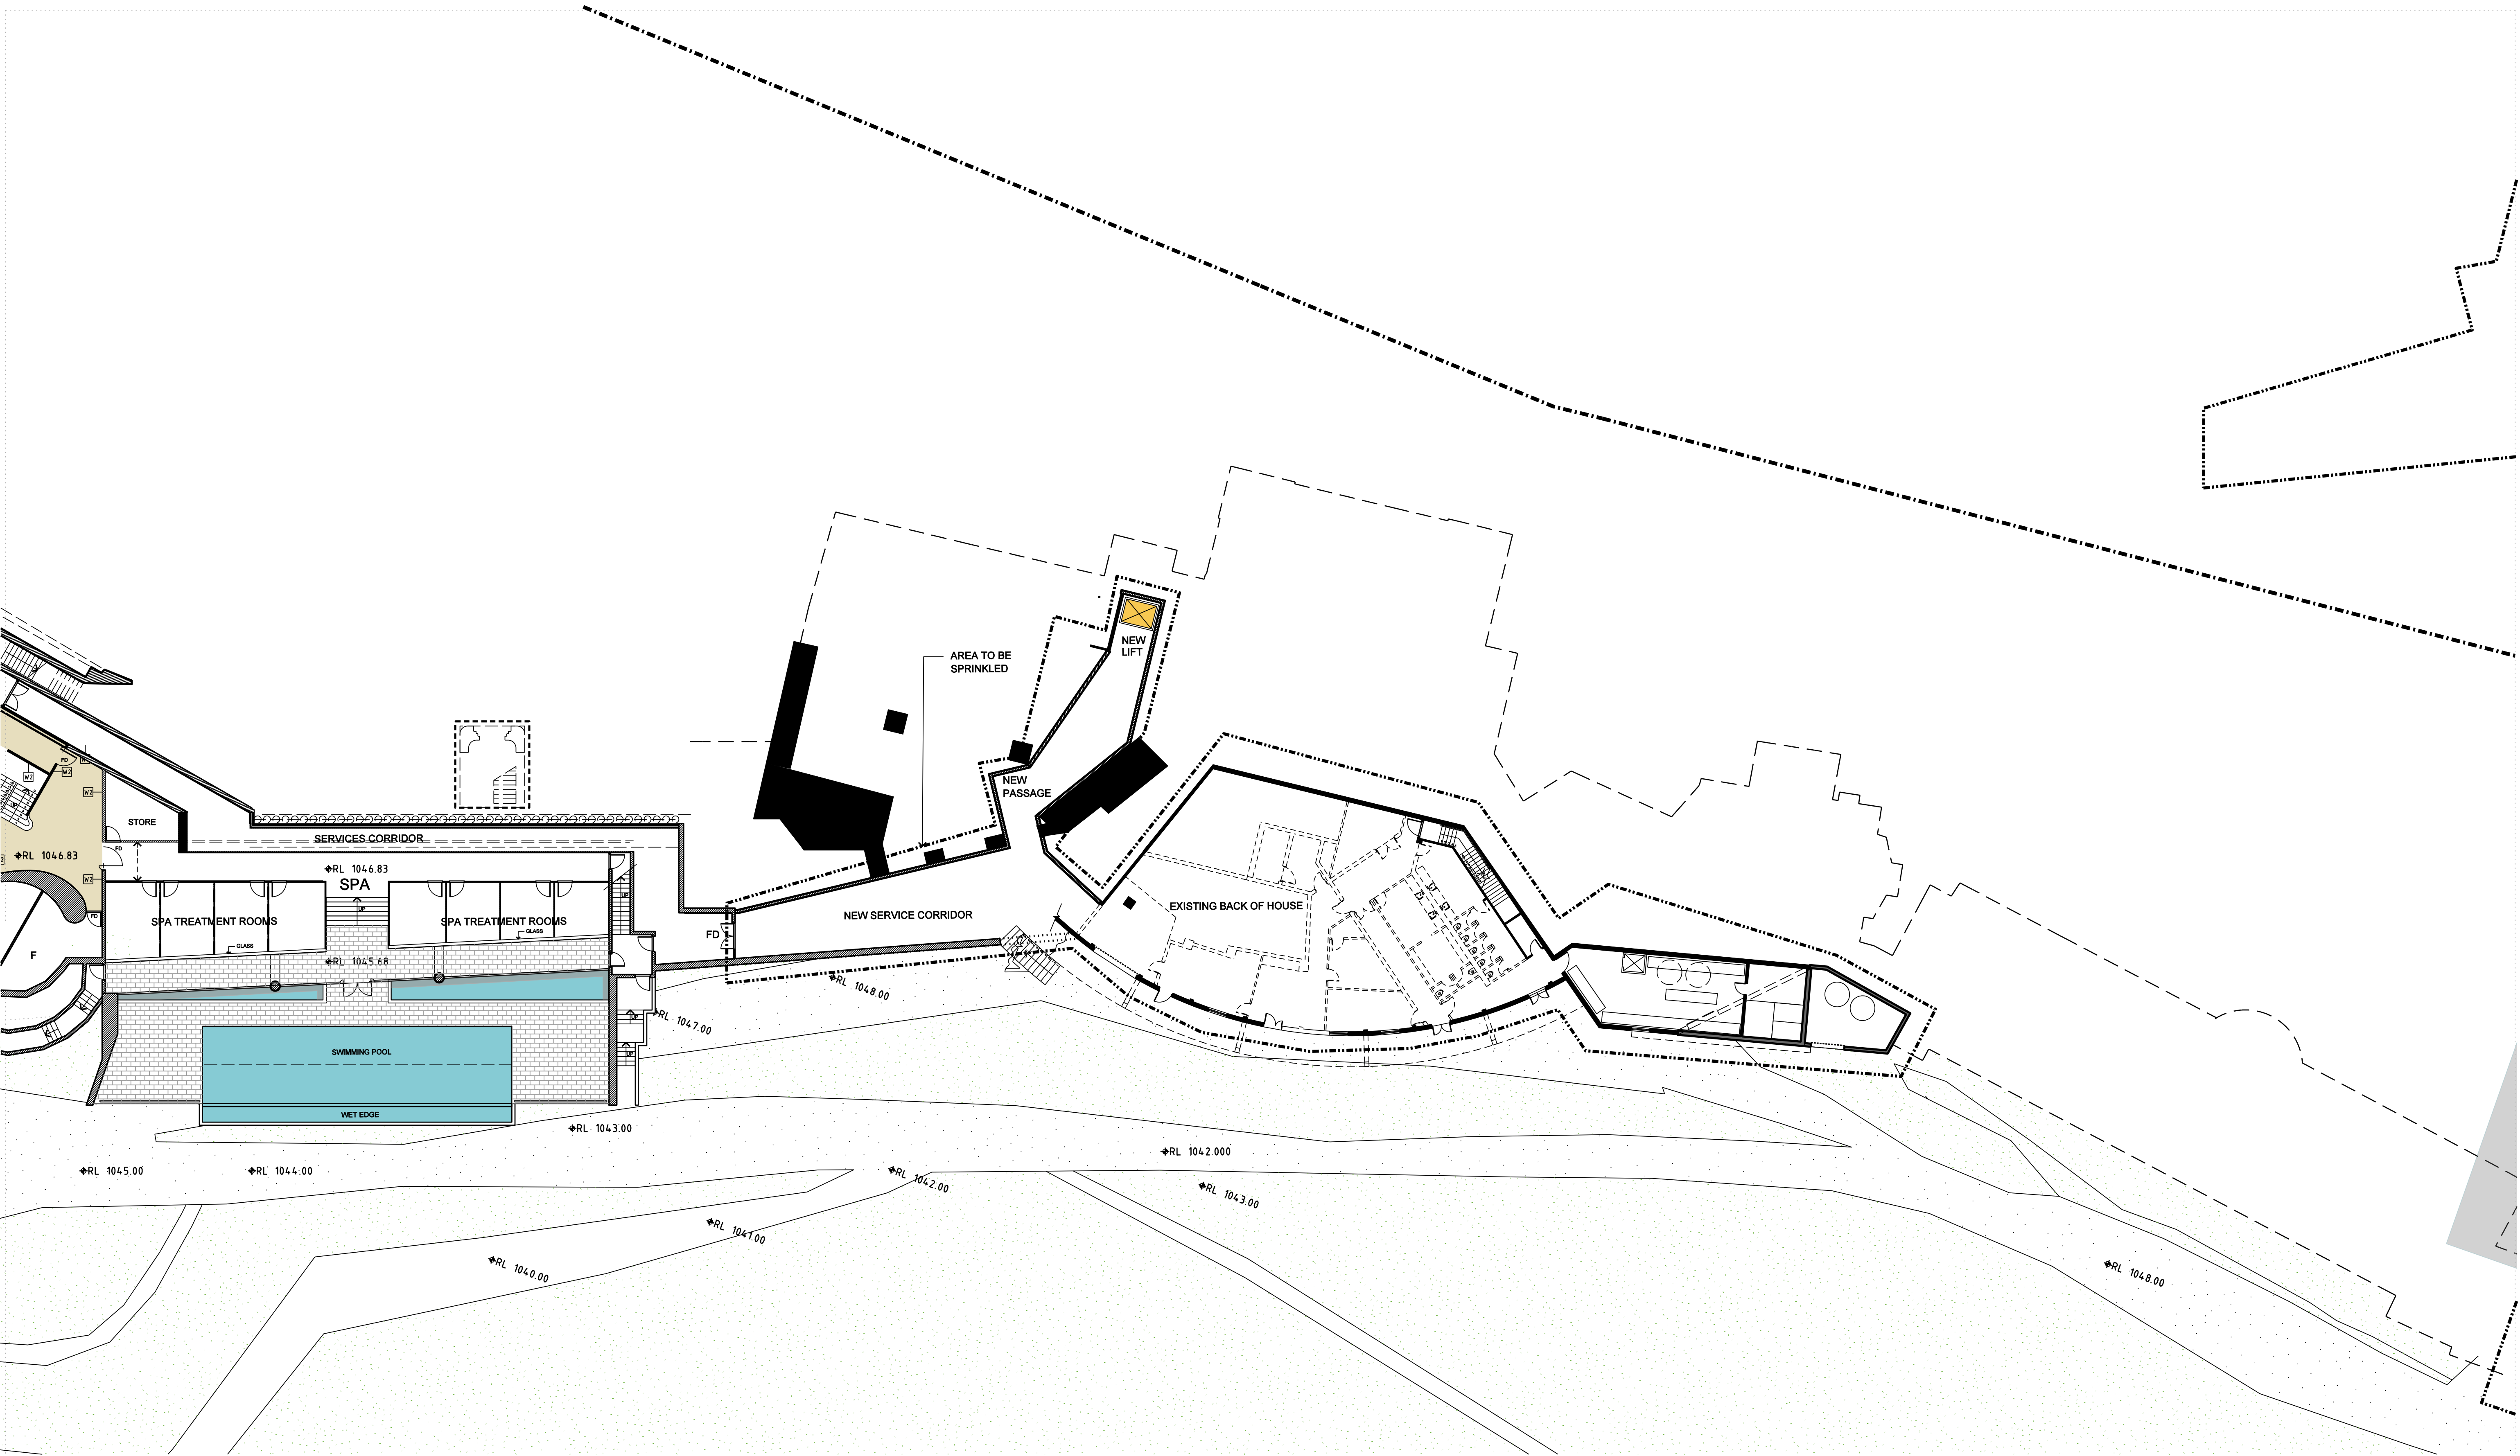

Amendments		
Issue	Description	Date
A	DA ISSUE	31/03/2010
B	DA ISSUE - UPDATED	12/05/2010
C	DA ISSUE - UPDATED	04/06/2010
D	DA ISSUE - UPDATED	07/07/2010

Legend					
AP	APPLIED FINISH – PAINTED	HR	FIRE HOSE REEL	BAL1	JULIETTE BALCONY
CT	CERAMIC TILES	FD	FIRE DOOR	BAL2	BALUSTRADE
CP	CARPET	FP	FIRE PLACE		
MR	METAL ROOF	FS	FIRE STAIRS		
PCAW	POWDERCOATED AL WINDOW	PLB	PLANTER BOX		
RBAL	RECONSTRUCTED BALCONY	SD	SERVICES DUCT		
	TO MATCH EX APPEARANCE	SE	SMOKE EXHAUST		
RM	RENDERED MASONRY (WHITE)	SP	SURVEY POINT		
SW	STONE WALL	ED	EXTERNAL DRENCHERS		
WI	-/80 /80 WALL WITH	AS	PER C3.4 OF BCA		
	SMOKE DOORS	ES	EXTERNAL SPRINKLERS		
W2	120 /120 /120 WALL WITH	AS	PER AS. 2118.1		
	-/80 /30 FIRE DOORS				

—	EXISTING WALL RETAINED
- - - -	EXISTING WALL DEMOLISHED
▨	PROPOSED WALL
○	EXISTING TREES RETAINED
○	EXISTING TREES REMOVED
○	PROPOSED TREES

Client
HYDRO MAJESTIC HOTEL PTY LTD.



GROUP GSA

Group GSA Pty Ltd ABN 76 002 113 779
Level 7, 80 William St East Sydney NSW
Australia 2011 www.groupgsa.com
T +612 9361 4144 F +612 9332 3458
architecture interior design urban design planning
nom architect M. Sheldon 3990

Project Title
HYDRO MAJESTIC HOTEL
Drawing Title
**Casino & Hargravia
Basement Level**

Plotted and checked by			
Verified	Approved		
Creation Date	02/03/2010	By	KM
File	2022 - Casino - Hargravia_Basement.dgn	Plot Date	8072010
Scale	Job No	Drawing No	Issue
1:200 @ A1	09-249	2022	D

This drawing is the copyright of Group GSA Pty Ltd and may not be altered, reproduced or transmitted in any form or by any means in part or in whole without the written permission of Group GSA Pty Ltd. All levels and dimensions are to be checked and verified on site prior to the commencement of any work, making of shop drawings or fabrication of components. Do not scale drawings. Use figured Dimensions.

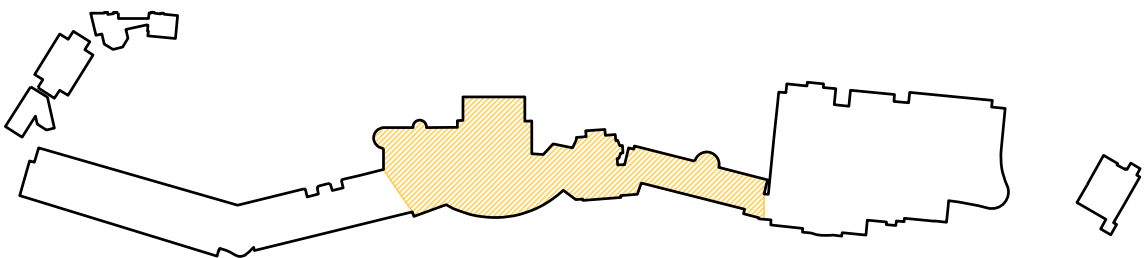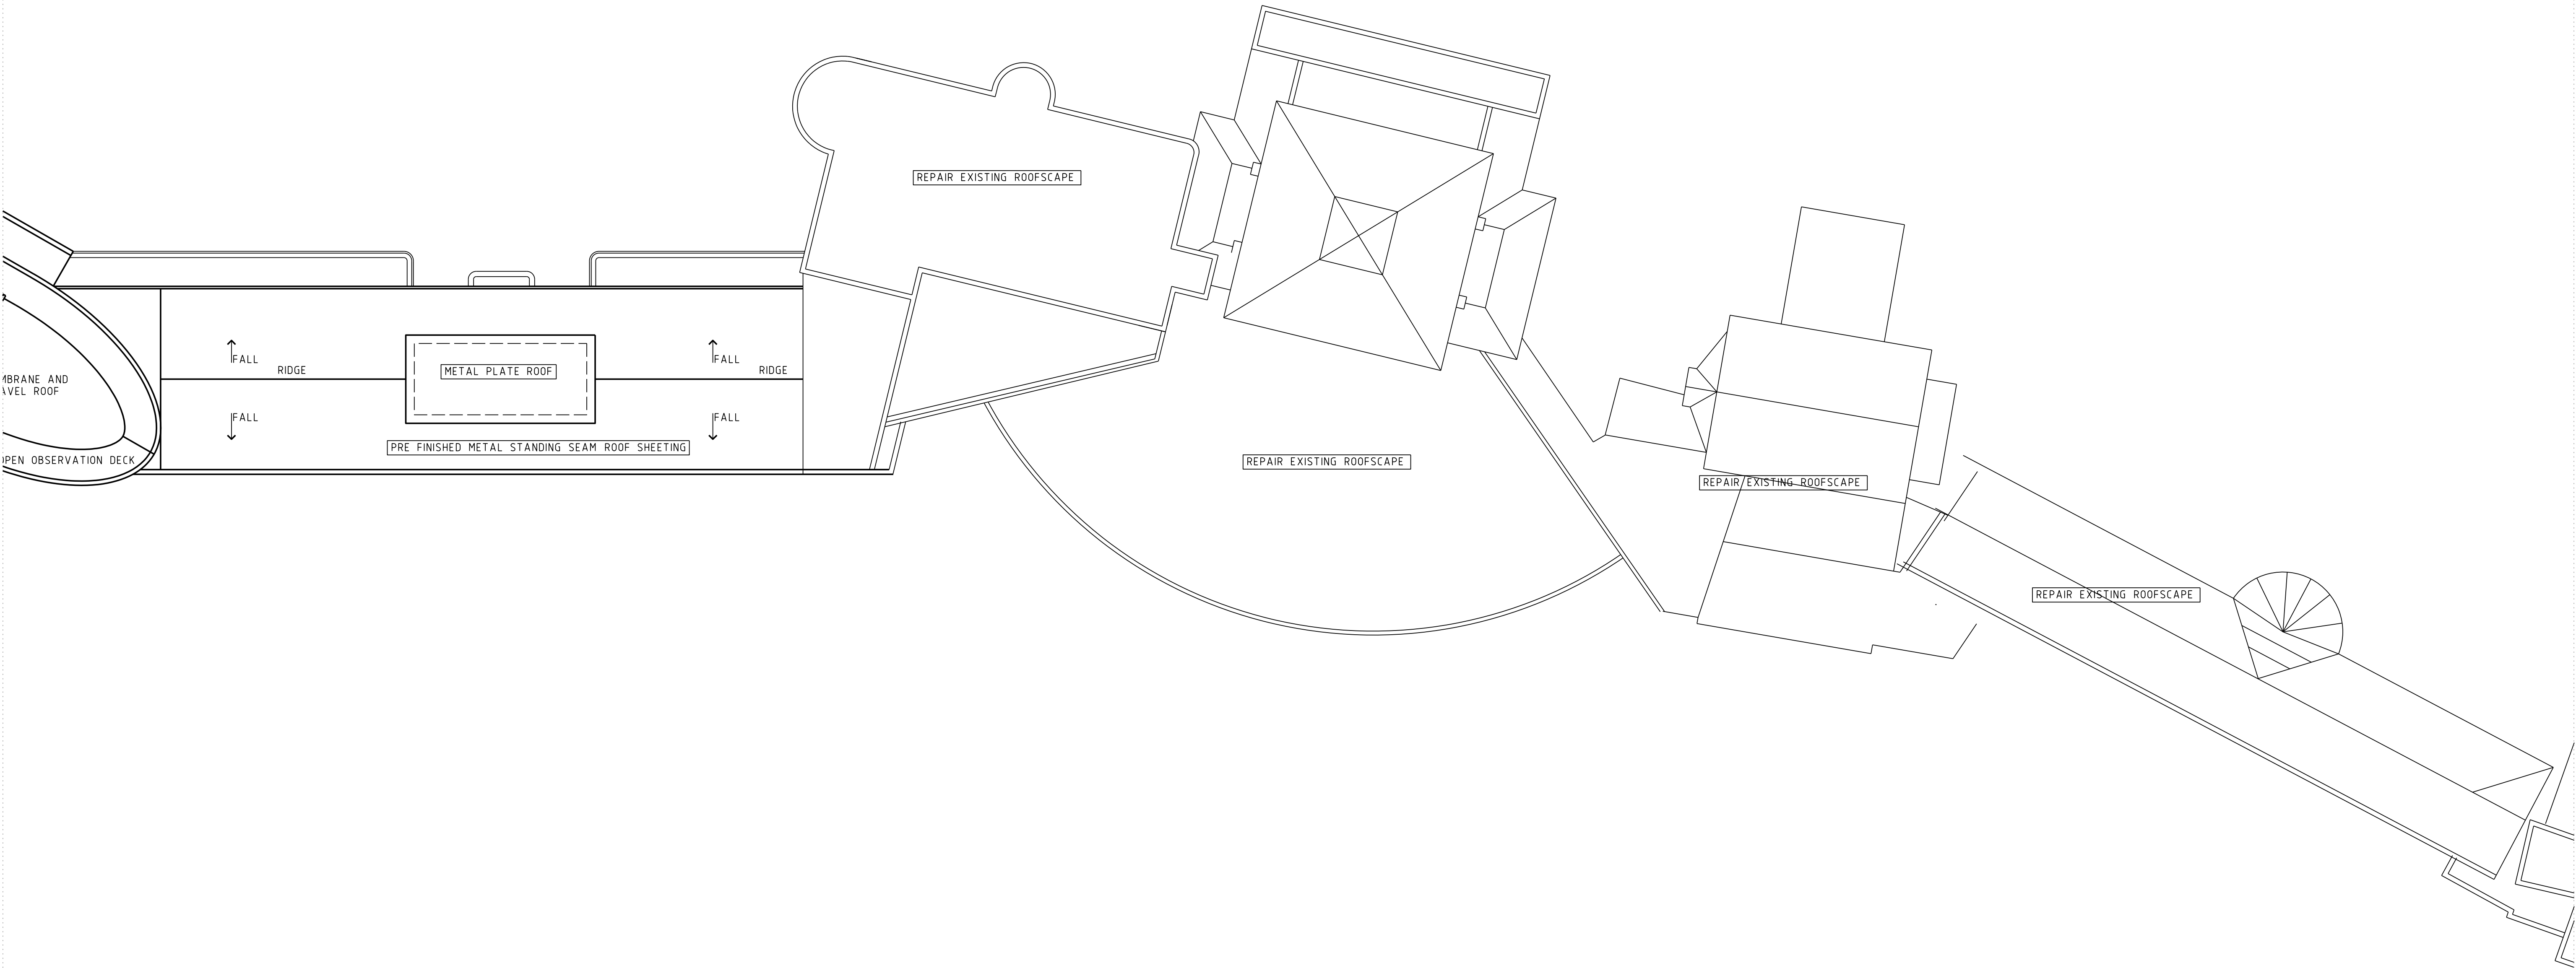

Amendments

Issue	Description	Date
A	DA ISSUE	31/03/2010
B	DA ISSUE	12/05/2010
C	DA ISSUE - UPDATED	07/07/2010

Legend

AP	APPLIED FINISH - PAINTED	HR	FIRE HOSE REEL	BAL1	JULIETTE BALCONY
CT	CERAMIC TILES	FD	FIRE DOOR	BAL2	BALUSTRADE
CP	CARPET	FP	FIRE PLACE		
MR	METAL ROOF	FS	FIRE STAIRS		
PCAW	POWDERCOATED AL. WINDOW	PLB	PLANTER BOX		
RBAL	RECONSTRUCTED BALCONY	SD	SERVICES DUCT		
	TO MATCH EX. APPEARANCE	SE	SMOKE EXHAUST		
RM	RENDERED MASONRY (WHITE)	SP	SURVEY POINT		
SW	STONE WALL	ED	EXTERNAL DRENCHERS		
WI	-/80 /80 WALL WITH	AS	PER C3.4 OF BCA		
	SMOKE DOORS	ES	EXTERNAL SPRINKLERS		
W2	120 /120 /120 WALL WITH	AS	PER AS. 2118.1		
	-/80 /30 FIRE DOORS				

	EXISTING WALL RETAINED
	EXISTING WALL DEMOLISHED
	PROPOSED WALL
	EXISTING TREES RETAINED
	EXISTING TREES REMOVED
	PROPOSED TREES

Client

HYDRO MAJESTIC HOTEL PTY LTD.

GROUP GSA

Group GSA Pty Ltd ABN 76 002 113 779
Level 7, 80 William St East Sydney NSW
Australia 2011 www.groupgsa.com
T +612 9361 4144 F +612 9332 3458
architecture interior design urban design planning
nom architect M. Sheldon 3990

Project Title

HYDRO MAJESTIC HOTEL


Drawing Title

Casino & Hargravia
Roof Level

Plotted and checked by

Verified	Approved
Creation Date 02/03/2010	By KM
File 2023 - Casino - Hargravia_Roof Plan.dgn	Plot Date 06/02/2010
Scale 1:200 @ A1	Job No 09-249
Drawing No 2023	Issue C

This drawing is the copyright of Group GSA Pty Ltd and may not be altered, reproduced or transmitted in any form or by any means in part or in whole without the written permission of Group GSA Pty Ltd. All levels and dimensions are to be checked and verified on site prior to the commencement of any work, making of shop drawings or fabrication of components. Do not scale drawings. Use figured Dimensions.

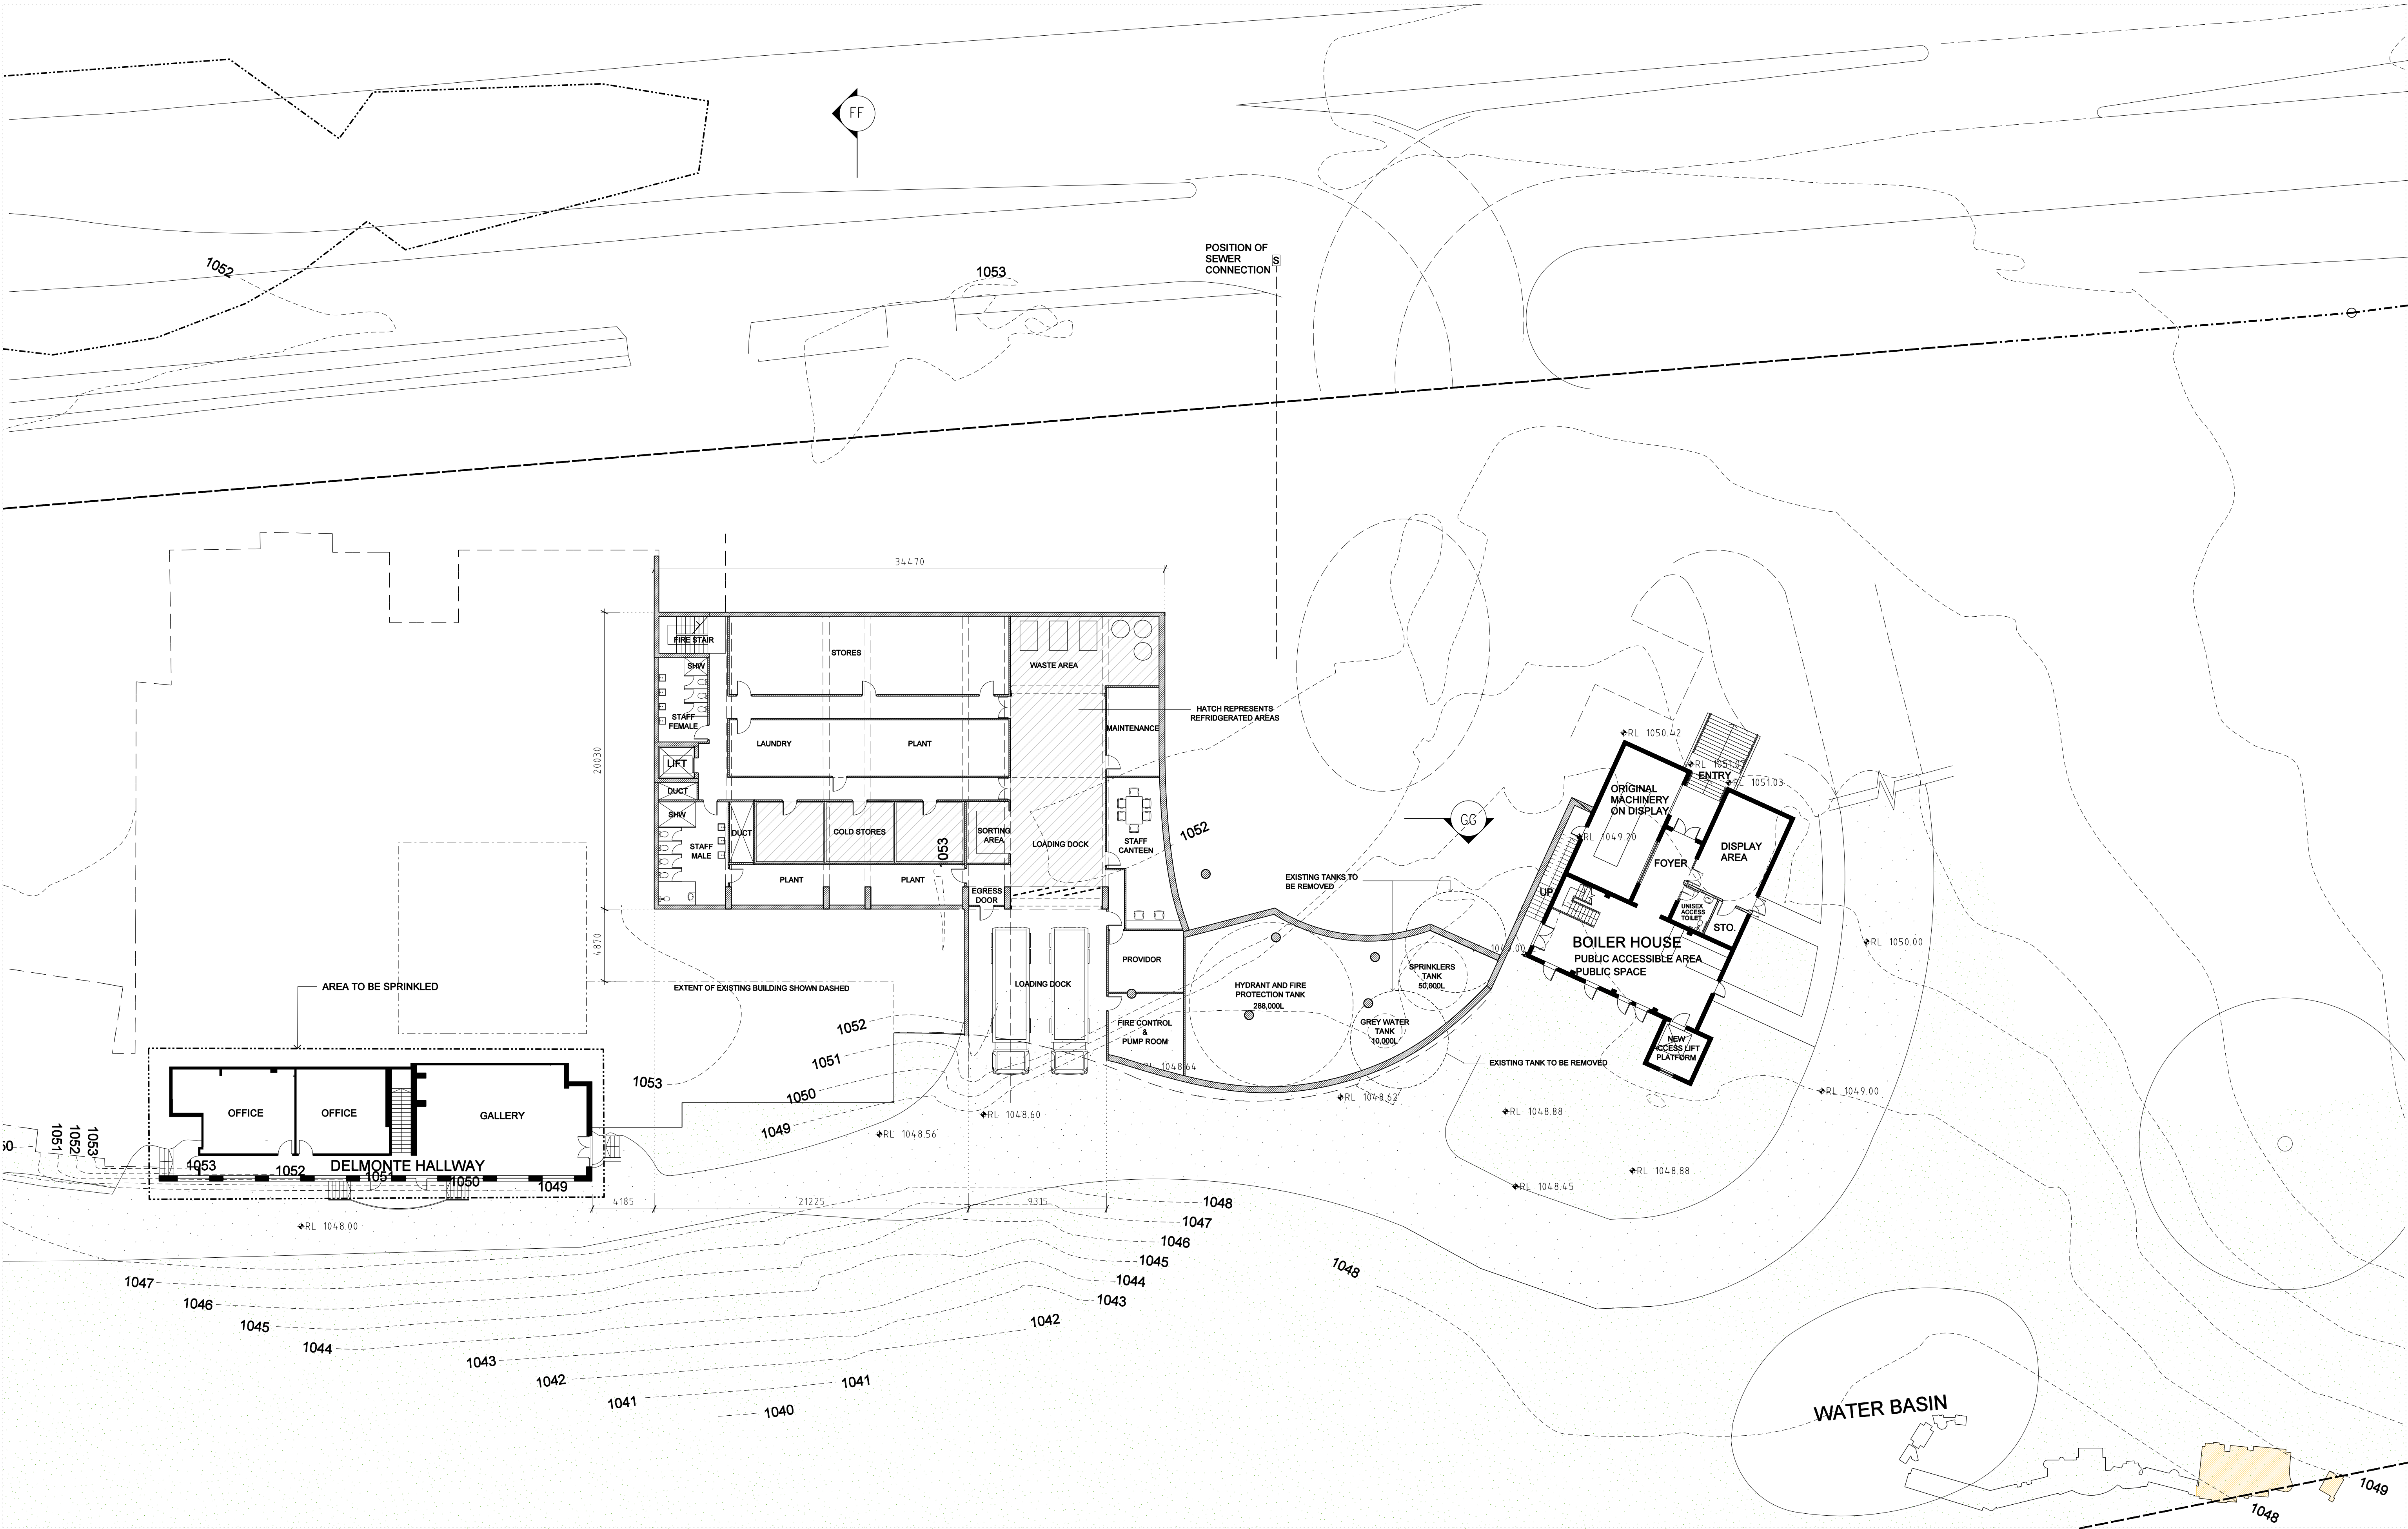

Amendments		
Issue	Description	Date
01	PRE DA COORDINATION	08 /03 /2010
02	PRE DA COORDINATION	15 /03 /2010
A	DA ISSUE	31 /05 /2010
B	DA ISSUE - UPDATED	04 /06 /2010
C	DA ISSUE - UPDATED	16 /06 /2010

Legend	
AP	APPLIED FINISH - PAINTED
CT	CERAMIC TILES
CP	CARPET
MR	METAL ROOF
PCAW	POWDERCOATED AL WINDOW
RBAL	RECONSTRUCTED BALCONY
TO	TO MATCH EX APPEARANCE
RM	RENDERED MASONRY (WHITE)
SW	STONE WALL
WI	- /60 /60 WALL WITH SMOKE DOORS
W2	120 /120 /120 WALL WITH - /60 /30 FIRE DOORS

HR	FIRE HOSE REEL	BAL1 JULIETTE BALCONY
FD	FIRE DOOR	BAL2 BALUSTRADE
FP	FIRE PLACE	
FS	FIRE STAIRS	
PLB	PLANTER BOX	
SD	SERVICES DUCT	
SE	SMOKE EXHAUST	
SP	SURVEY POINT	
ED	EXTERNAL DRENCHERS	
AS	AS PER C3.4 OF BCA	
ES	EXTERNAL SPRINKLERS	
AS	AS PER AS. 218.1	

Client

HYDRO MAJESTIC HOTEL PTY LTD.

Group GSA Pty Ltd ABN 76 002 113 779
Level 7, 80 William St East Sydney NSW
Australia 2011 www.groupgsa.com
T +612 9361 4144 F +612 9332 3458
architecture interior design urban design planning
nom architect M. Sheldon 3990

Project Title

HYDRO MAJESTIC HOTEL

Drawing Title

Function Plan
Basement Level

This drawing is the copyright of Group GSA Pty Ltd and may not be altered, reproduced or transmitted in any form or by any means in part or in whole without the written permission of Group GSA Pty Ltd. All levels and dimensions are to be checked and verified on site prior to the commencement of any work, making of shop drawings or fabrication of components. Do not scale drawings. Use figured Dimensions.

Plotted and checked by			
Verified	Approved		
Creation Date	02/03/2010	By	KM
File	2031 - Function_Basement Level.dgn	Plot Date	16/06/2010
Scale	Job No	Drawing No	Issue
1:200 @ A1	09-249	2031	C