




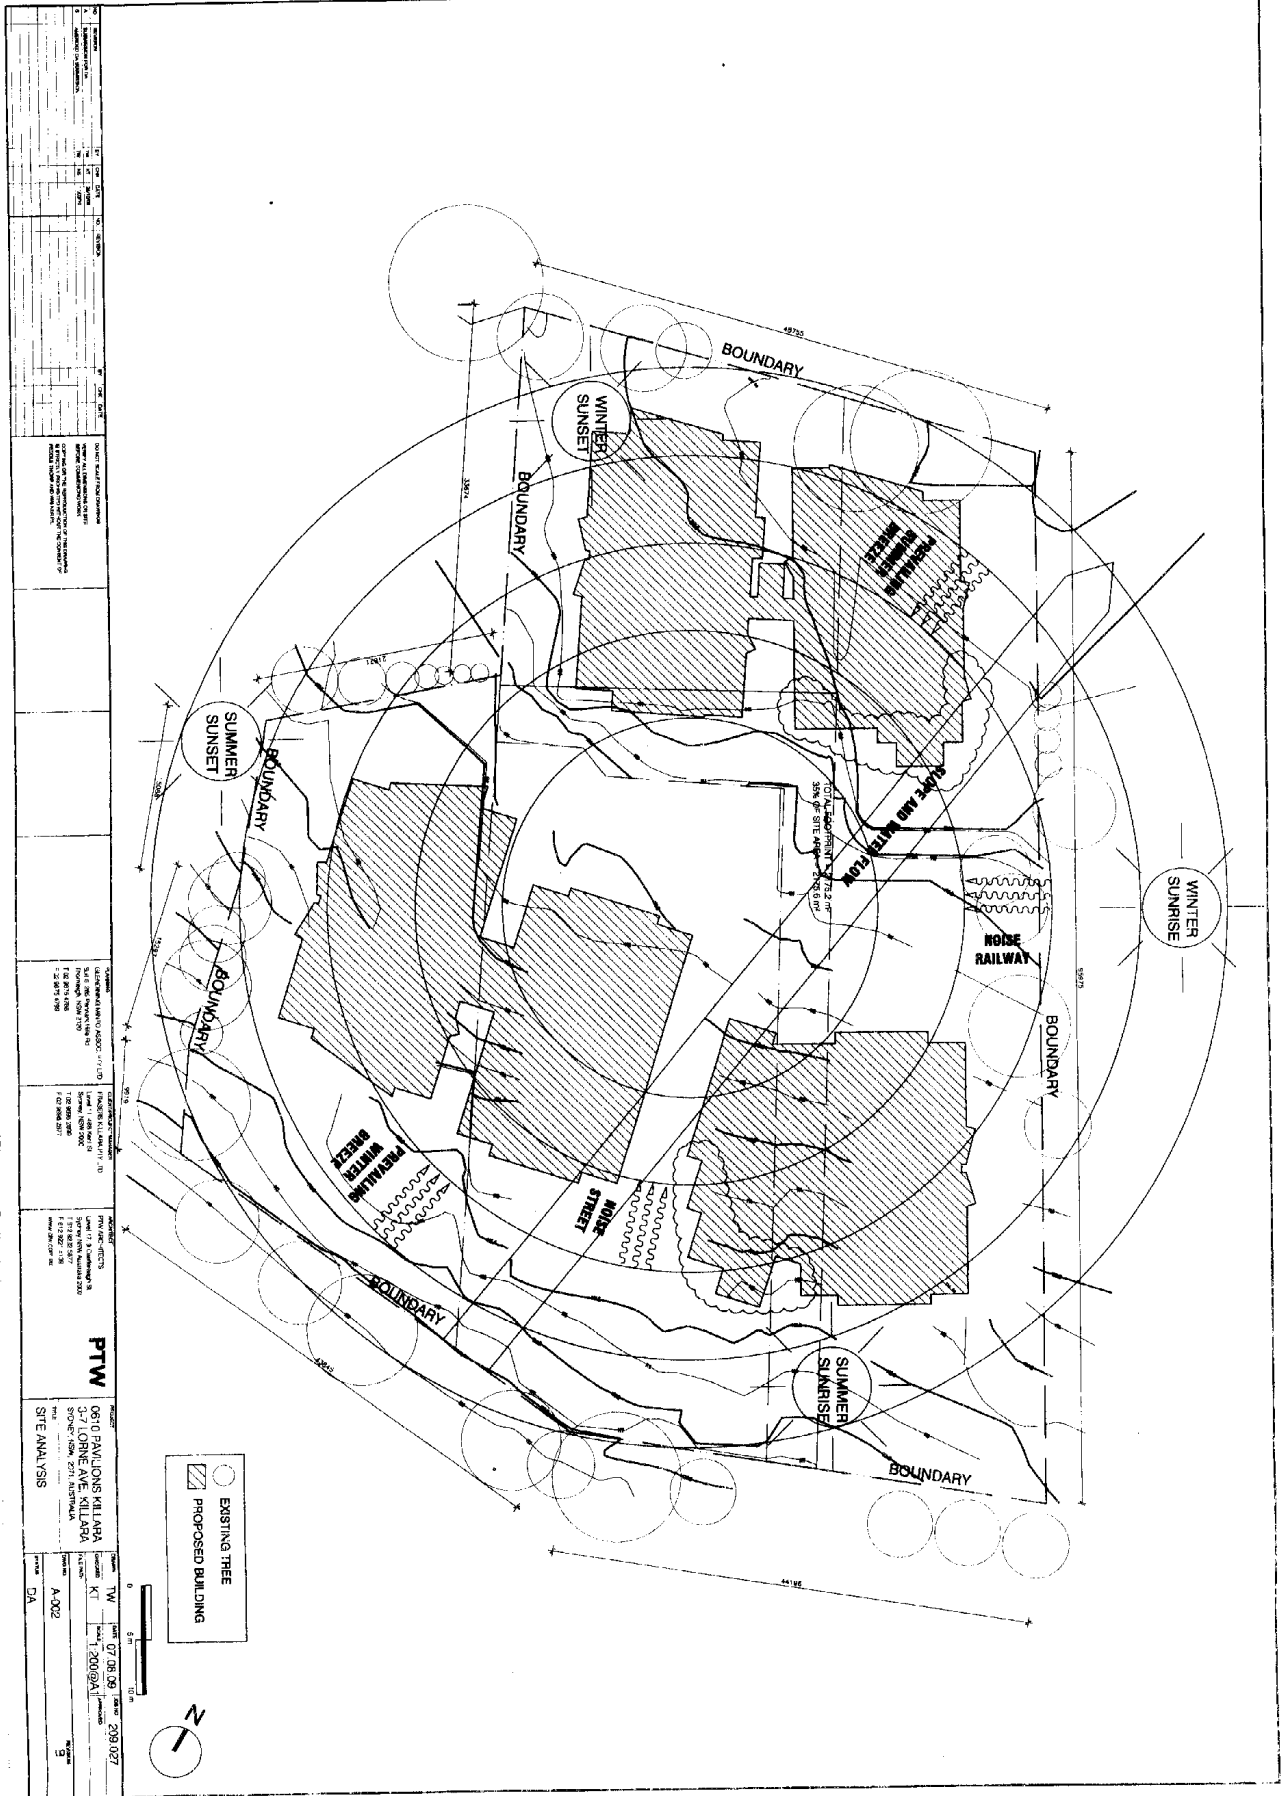


PROJECT: 0610 PAULIONS MILLARA DATE: 07/06/06 SCALE: 1:200 PROJECT NO: 0610 CLIENT: PTW DESIGNER: PTW APPROVED: [Signature]	
0610 PAULIONS MILLARA 3-7 LOBNE AVE. MILLARA NSW 2214	DATE: 07/06/06 SCALE: 1:200 PROJECT NO: 0610 CLIENT: PTW DESIGNER: PTW APPROVED: [Signature]
PTW 0610 PAULIONS MILLARA 3-7 LOBNE AVE. MILLARA NSW 2214	DATE: 07/06/06 SCALE: 1:200 PROJECT NO: 0610 CLIENT: PTW DESIGNER: PTW APPROVED: [Signature]
SITE ANALYSIS DATE: 07/06/06 SCALE: 1:200 PROJECT NO: 0610 CLIENT: PTW DESIGNER: PTW APPROVED: [Signature]	DATE: 07/06/06 SCALE: 1:200 PROJECT NO: 0610 CLIENT: PTW DESIGNER: PTW APPROVED: [Signature]

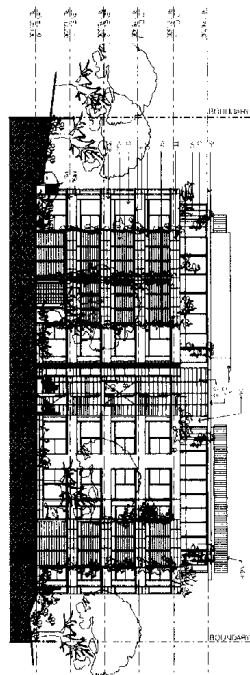

1 SOUTH ELEVATION BUILDING A
200 @ A1

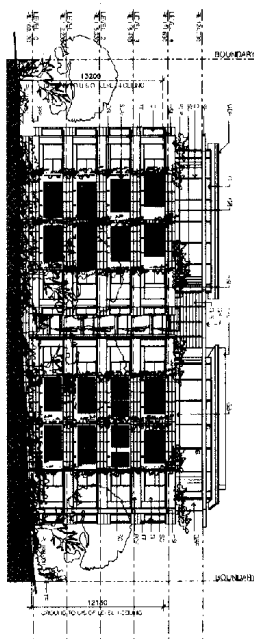

2 NORTH ELEVATION BUILDING A
1200 @ A1

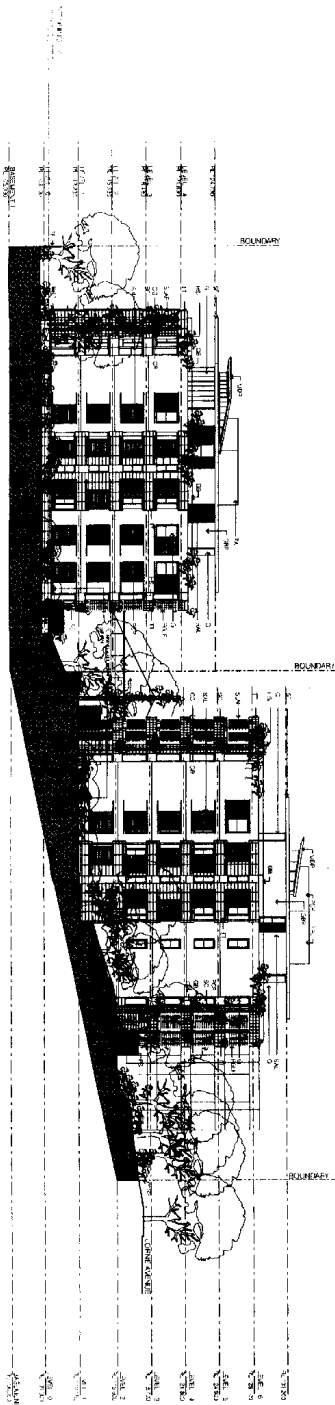

3 WEST ELEVATION BUILDING A
1200 @ A1

4 WEST ELEVATION BUILDING B
1200 @ A1

PROJECT INFORMATION	DATE	BY	REV	DESCRIPTION
1. PROJECT NAME	07/08/09	EA	1	INITIAL DESIGN
2. PROJECT ADDRESS				
3. PROJECT CITY/STATE				
4. PROJECT CLIENT				
5. PROJECT ARCHITECT				
6. PROJECT ENGINEER				
7. PROJECT LANDSCAPE ARCHITECT				
8. PROJECT PHOTOGRAPHER				
9. PROJECT PAINTER				
10. PROJECT MODELER				
11. PROJECT WRITER				
12. PROJECT CHECKER				
13. PROJECT APPROVER				
14. PROJECT DATE				
15. PROJECT SCALE				
16. PROJECT SHEET				
17. PROJECT TOTAL SHEETS				
18. PROJECT DRAWING				
19. PROJECT REVISION				
20. PROJECT COMMENTS				

PTW

0810 PALMERS ARLA
3-7 LORNE AVE KILARA
STATEMENT OF WORK

ELEVATIONS 1

DA




EA

07/08/09

200 007

10

LANDSCAPE INFORMATION SHOWN ON ELEVATIONS
REFERS TO LANDSCAPE DRAWINGS

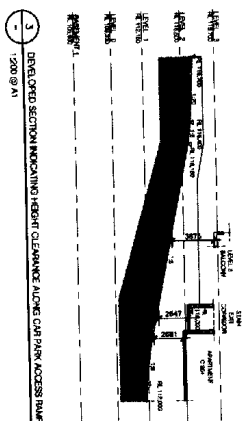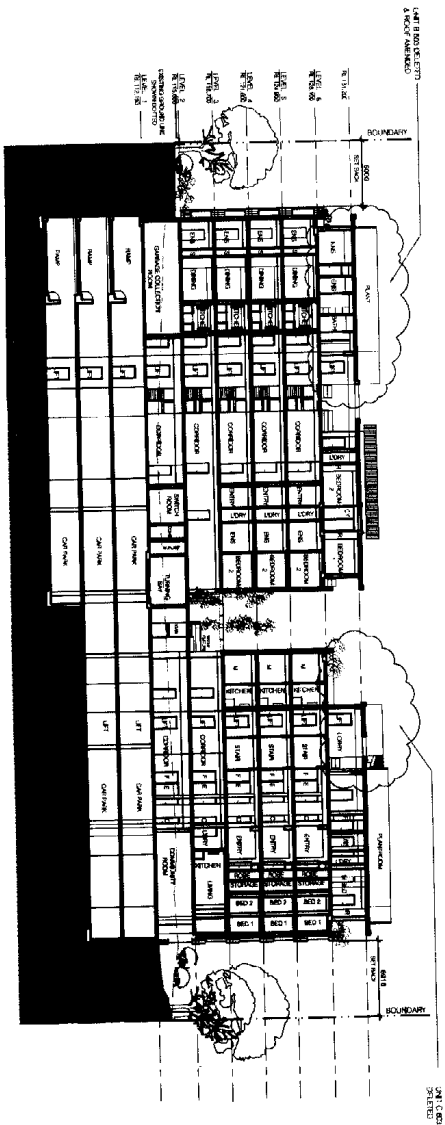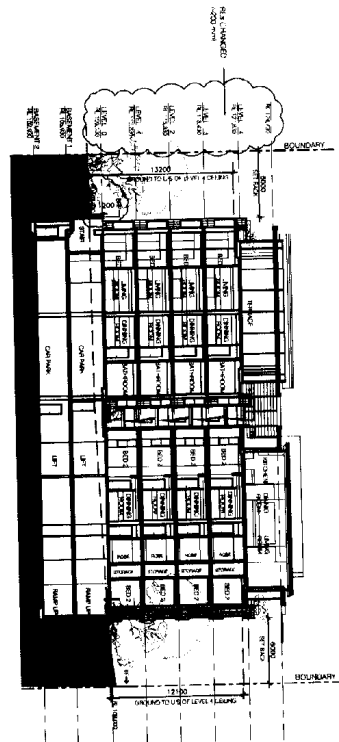

PTW									
0610 PAULONS KILLARA									
57, LOHNE AVE, KILLARA									
SECTION 2									
DA									
EA									
209.027									
07.06.09									
200.00									
A-301									
H									
1000000									
1000000									
100									