

## ARCHITECTURAL DRAWINGS

A0.01 Cover & Location Plan

A1.01 Site Context Plan  
A1.02 Site/ Roof Plan  
A1.03 Site Analysis

A2.01 Basement Floor Plan  
A2.02 Ground Floor Plan  
A2.03 Level 1 Plan

A3.01 Section A, B & C  
A3.02 Section C, E & F

A4.01 North East, North and South Elevations  
A4.02 South and South West Elevations  
A4.03 North West, South West and North East Elevations

A5.01 Shadow Diagrams  
A5.02 Shadow Diagrams



## LOCATION PLAN


-Client :	Arton Group
-Architect :	Jones Sonter
-Planner:	ADW Johnson
-Landscape Architect:	CAB Consulting
-Structural Engineer:	Partridge Partners
-Traffic Consultant:	TPK + Associates
-Site Auditor	Environ Australia
-Bushfire Consultant:	Barry Eadie Consulting
-Stormwater Engineer:	ADW Johnson
-Geotechnical Engineer:	RCA Australia

ARTON GROUP

# Wallsend Aged Care

Development Application Issue - 05.03.2010


COVER SHEET - 05.03.2010

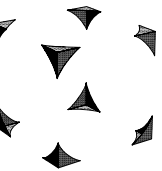


**JONES  
SONTER**  
architecture + urbanism  
www.jonesonter.com.au

Suite 2 Level 1  
505 Balmain Road  
Lilyfield NSW 2040  
P O B o x 4 8 3  
Rozelle NSW 2039

phone: 02 9555 7464  
fax: 02 9555 7436  
mail@jonesonter.com.au

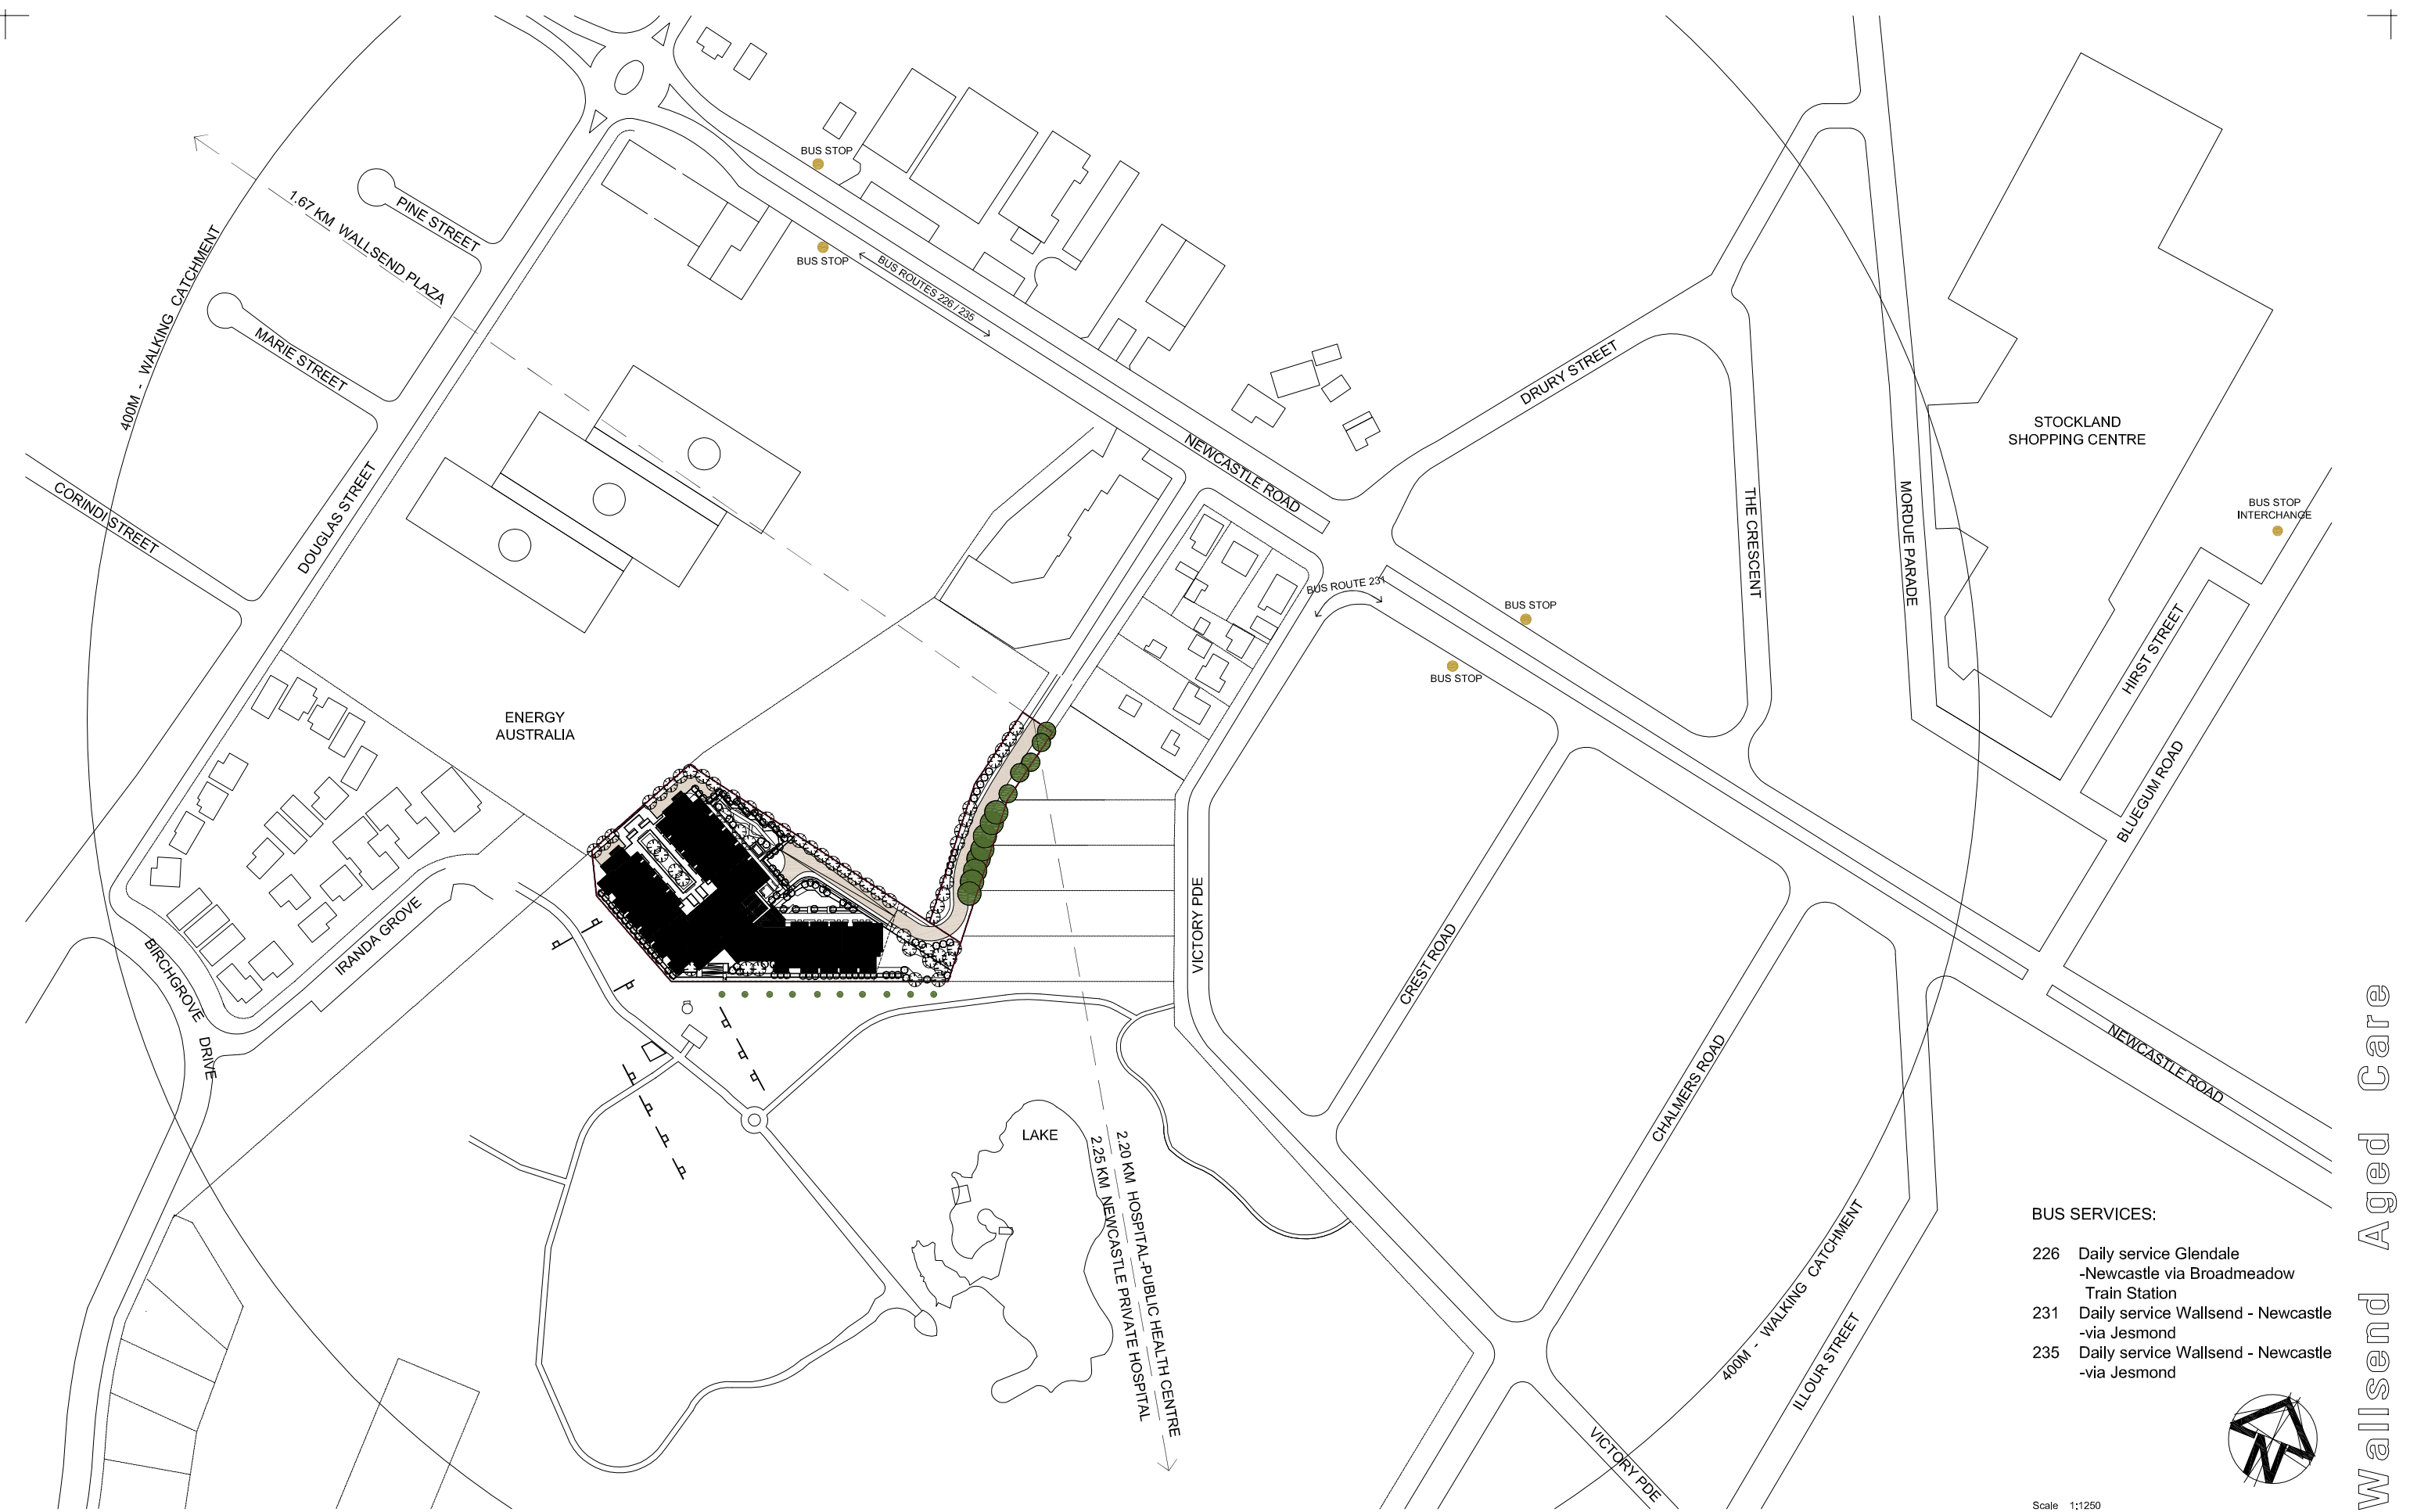

- BUS SERVICES:**
- 226 Daily service Glendale - Newcastle via Broadmeadow Train Station
  - 231 Daily service Wallsend - Newcastle - via Jesmond
  - 235 Daily service Wallsend - Newcastle - via Jesmond

 

Wallsend Aged Care

© JONES SONTNER. ALL RIGHTS RESERVED. THIS WORK IS COPYRIGHT AND CANNOT BE REPRODUCED OR COPIED IN ANY FORM OR BY ANY MEANS WITHOUT THE WRITTEN PERMISSION OF JONES SONTNER. ANY LICENSE TO USE THIS DOCUMENT, WHETHER EXPRESSED OR IMPLIED, IS RESTRICTED TO THE TERMS OF THE AGREEMENT OR IMPLIED AGREEMENT BETWEEN JONES SONTNER AND THE INSTRUCTING PARTY.  
 ALL DIMENSIONS IN MILLIMETRES UNLESS OTHERWISE SHOWN. USE FIGURED DIMENSIONS ONLY.  
 DO NOT SCALE FROM DRAWINGS.  
 CHECK ALL DIMENSIONS ON SITE PRIOR TO CONSTRUCTION. REPORT ANY DISCREPANCIES TO JONES SONTNER.  
 TO BE READ IN CONJUNCTION WITH ALL OTHER DOCUMENTS.  
 NSW ARCHITECTS REGISTRATION BOARD REGISTERED ARCHITECTS:  
 KIM JONES Registration No. 6460  
 BRAD SONTNER Registration No. 6467



Rev.	Issue Description	Chk.	Appr.	Date	Rev.	Issue Description	Chk.	Appr.	Date
DA	DA Submission			05.03.10					
DA1	Amended DA Submission - RFS			09.11.10					

Project  
**Wallsend Aged Care**  
 Victory Parade, Wallsend  
 Arton Group

JONES SONTNER  
 Suite 2 Level 1  
 505 Balmain Rd  
 Lilyfield NSW  
 PO Box 483  
 Rozelle NSW 2039  
 phone: 02 9555 7464  
 fax: 02 9555 7436  
 mail@jonesontner.com.au  
 architecture + urbanism  
 www.jonesontner.com.au

Title  
**Site Context Plan**

Scales	1:1250 at A1	Date	Nov 2009	Drawn	WE
Project No.	090702	Checked		Approved	
Drawing No.	DA1.01	Revision		DA1	
Plot Date	09.11.10	Cad Ref.	090702/Docs/CAD/DA Sheets/DA1.01		

 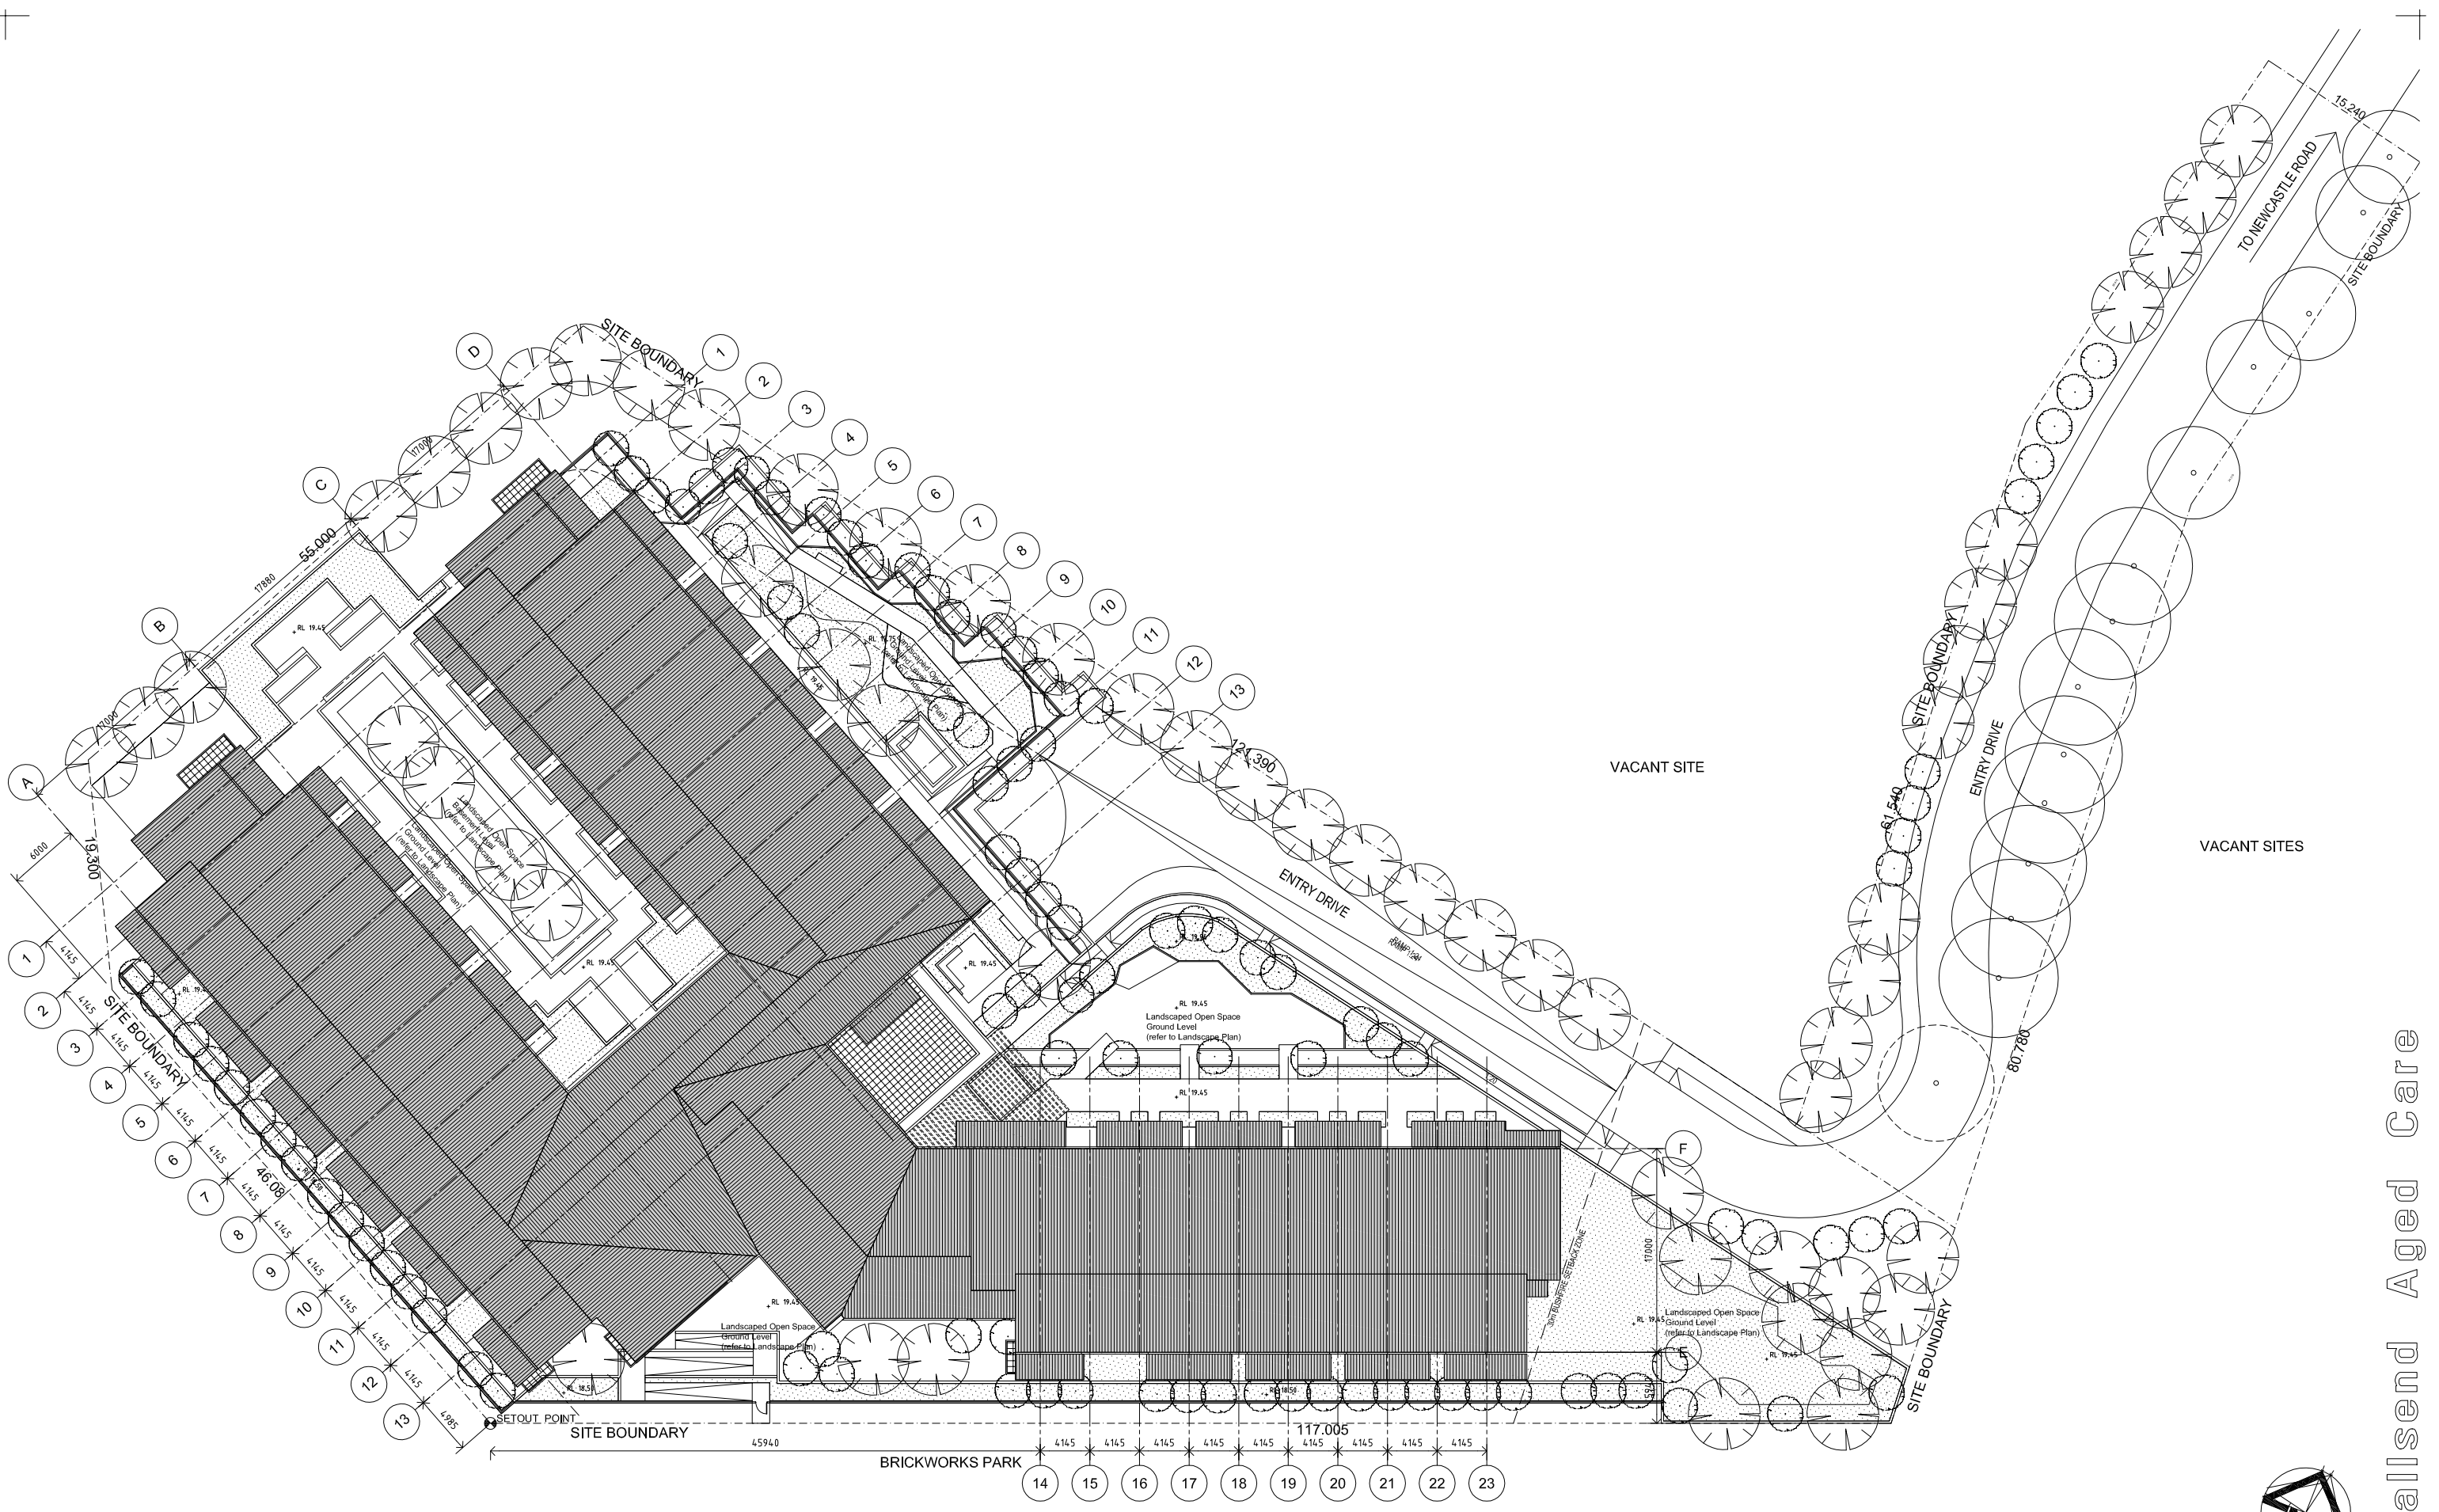

Wallsend Aged Care

© JONES SONTNER. ALL RIGHTS RESERVED. THIS WORK IS COPYRIGHTED AND CANNOT BE REPRODUCED OR COPIED IN ANY FORM OR BY ANY MEANS WITHOUT THE WRITTEN PERMISSION OF JONES SONTNER. ANY LICENSE TO USE THIS DOCUMENT, WHETHER EXPRESSED OR IMPLIED, IS RESTRICTED TO THE TERMS OF THE AGREEMENT OR IMPLIED AGREEMENT BETWEEN JONES SONTNER AND THE INSTRUCTING PARTY.  
 ALL DIMENSIONS IN MILLIMETRES UNLESS OTHERWISE SHOWN. USE FIGURED DIMENSIONS ONLY.  
 DO NOT SCALE FROM DRAWINGS.  
 CHECK ALL DIMENSIONS ON SITE PRIOR TO CONSTRUCTION. REPORT ANY DISCREPANCIES TO JONES SONTNER.  
 TO BE READ IN CONJUNCTION WITH ALL OTHER DOCUMENTS.  
 NEW ARCHITECTS REGISTRATION BOARD REGISTERED ARCHITECTS:  
 KIM JONES Registration No. 5460  
 BRUCE SONTNER Registration No. 5467


Rev.	Issue Description	Chk.	Appr.	Date	Rev.	Issue Description	Chk.	Appr.	Date
P1	Issued for Information			03.02.10					
P2	Issued for Information			04.02.10					
DA	DA Submission			05.03.10					
P3	Issued for Information			20.04.10					
DA1	Amended DA Submission - RFS			13.09.10					
DA2	Amended DA Submission - RFS			10.11.10					

Project  
**Wallsend Aged Care**  
 Victory Parade, Wallsend  
 Arton Group


JONES SONTNER  
 Suite 2 Level 1  
 505 Balmaln Rd  
 Lilyfield NSW  
 PO Box 483  
 Rozelle NSW 2039  
 phone: 02 9555 7464  
 fax: 02 9555 7436  
 mail@jonesontner.com.au  


Title  
**Site/Roof Plan**

Scales 1:250 at A1	Date Nov 2009	Drawn JH, EJ, JY
Project No. 090702	Checked Approved	
Drawing No. DA1.02	Revision DA2	
Plot Date 10.11.10	Cad Ref. 090702/Docs/CAD/DA Sheets/DA1.02	

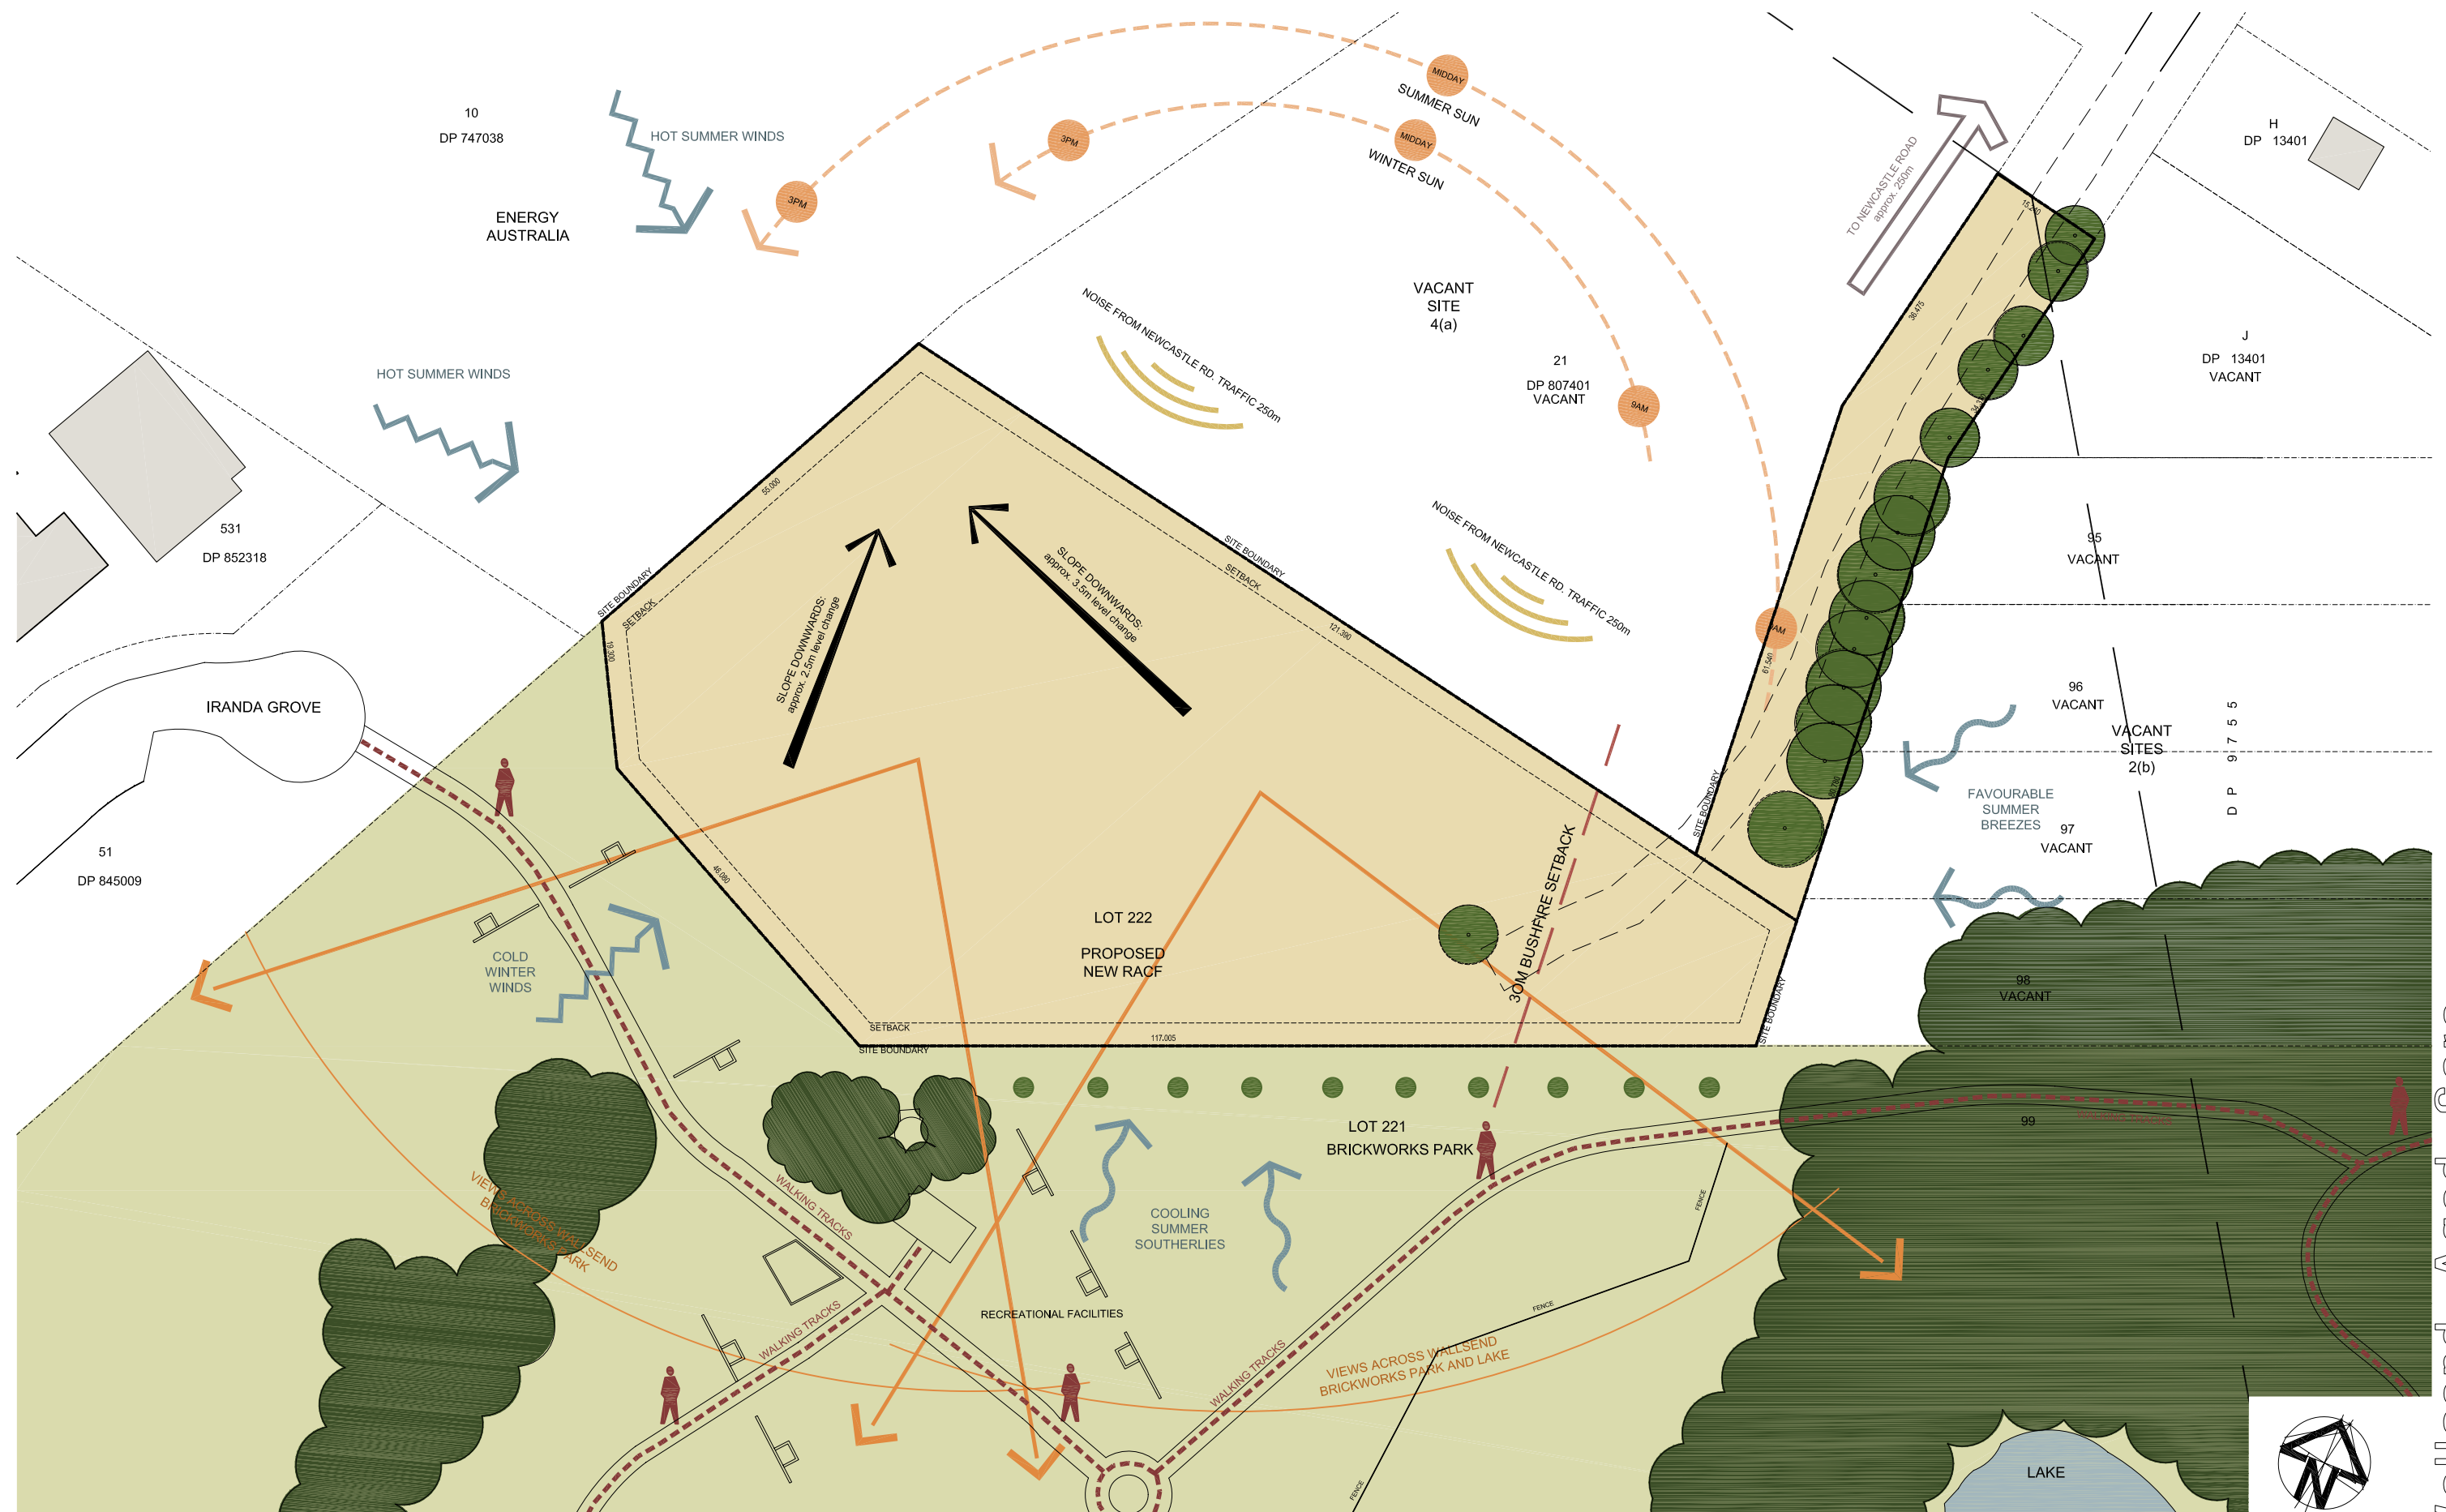

Wallsend Aged Care

 

© JONES SONTER. ALL RIGHTS RESERVED. THIS WORK IS COPYRIGHT AND CANNOT BE REPRODUCED OR COPIED IN ANY FORM OR BY ANY MEANS WITHOUT THE WRITTEN PERMISSION OF JONES SONTER. ANY LICENSE TO USE THIS DOCUMENT, WHETHER EXPRESSED OR IMPLIED, IS RESTRICTED TO THE TERMS OF THE AGREEMENT OR IMPLIED AGREEMENT BETWEEN JONES SONTER AND THE INSTRUCTING PARTY.  
 ALL DIMENSIONS IN MILLIMETRES UNLESS OTHERWISE SHOWN. USE FIGURED DIMENSIONS ONLY.  
 DO NOT SCALE FROM DRAWINGS.  
 CHECK ALL DIMENSIONS ON SITE PRIOR TO CONSTRUCTION. REPORT ANY DISCREPANCIES TO JONES SONTER.  
 TO BE READ IN CONJUNCTION WITH ALL OTHER DOCUMENTS.  
 NSW ARCHITECTS REGISTRATION BOARD REGISTERED ARCHITECTS:  
 NSW JONES SONTER No. 6463  
 BRAD SONTER Registration No. 6467

Rev.	Issue Description	Chk.	Appr.	Date	Rev.	Issue Description	Chk.	Appr.	Date
DA	DA Submission			05.03.10					

Project  
**Wallsend Aged Care**  
 Victory Parade, Wallsend  
 Arton Group

JONES SONTER  
 Suite 2 Level 1  
 505 Balmain Rd  
 Lilyfield NSW  
 PO Box 483  
 Rozelle NSW 2039  
 phone: 02 9555 7464  
 fax: 02 9555 7436  
 mail@jonesonter.com.au

Title  
**Site Analysis**

Project No.	Date	Drawn
090702	Nov 2009	EJ, JY, WE
DA1.03		DA



LEGEND	
[Light Green Box]	Arrival Areas / Entry Foyer
[Yellow Box]	Living - Private
[Orange Box]	Living - Communal
[Dark Orange Box]	Administration / Clinical
[Brown Box]	Service and Support
[Light Blue Box]	Staff Amenities

Wallsend Aged Care

© JONES SONTNER. ALL RIGHTS RESERVED. THIS WORK IS COPYRIGHT AND CANNOT BE REPRODUCED OR COPIED IN ANY FORM OR BY ANY MEANS WITHOUT THE WRITTEN PERMISSION OF JONES SONTNER. ANY LICENSE TO USE THIS DOCUMENT, WHETHER EXPRESSED OR IMPLIED, IS RESTRICTED TO THE TERMS OF THE AGREEMENT OR IMPLIED AGREEMENT BETWEEN JONES SONTNER AND THE INSTRUCTING PARTY. ALL DIMENSIONS IN MILLIMETRES UNLESS OTHERWISE SHOWN. USE FIGURED DIMENSIONS ONLY. DO NOT SCALE FROM DRAWINGS. CHECK ALL DIMENSIONS ON SITE PRIOR TO CONSTRUCTION. REPORT ANY DISCREPANCIES TO JONES SONTNER. TO BE READ IN CONJUNCTION WITH ALL OTHER DOCUMENTS. NEW ARCHITECTS REGISTRATION BOARD REGISTERED ARCHITECTS: KIM JONES Registration No. 5460 BRUCE SONTNER Registration No. 5467


Rev.	Issue Description	Chk.	Appr.	Date	Rev.	Issue Description	Chk.	Appr.	Date
P1	Issued for Information			22.12.09					
P2	Issued for Information			03.02.10					
P3	Issued for Information			04.02.10					
P4	Issued for Information			08.02.10					
P5	Issued for Information			11.02.10					
DA	DA Submission			05.03.10					
P6	Issued for Information			20.04.10					
DA1	DA Submission			12.08.10					
DA2	Amended DA Submission - RFS			10.11.10					


Project  
**Wallsend Aged Care**  
 Victory Parade, Wallsend  
 Arton Group

JONES SONTNER  
 Suite 2 Level 1  
 505 Balmain Rd  
 Lilyfield NSW  
 PO Box 483  
 Rozelle NSW 2039  
 phone: 02 9555 7464  
 fax: 02 9555 7436  
 mail@jonesontner.com.au  



Title  
**Basement Floor Plan**

Scales 1:200 at A1	Date Nov 2009	Drawn JY,WE
Project No. 090702	Checked Approved	Revision DA2
Drawing No. DA2.01	Revision DA2	
Pkt Date 10.11.10	Cad Ref: 090702/Docs/CAD/DA Sheets/DA2.01	

 

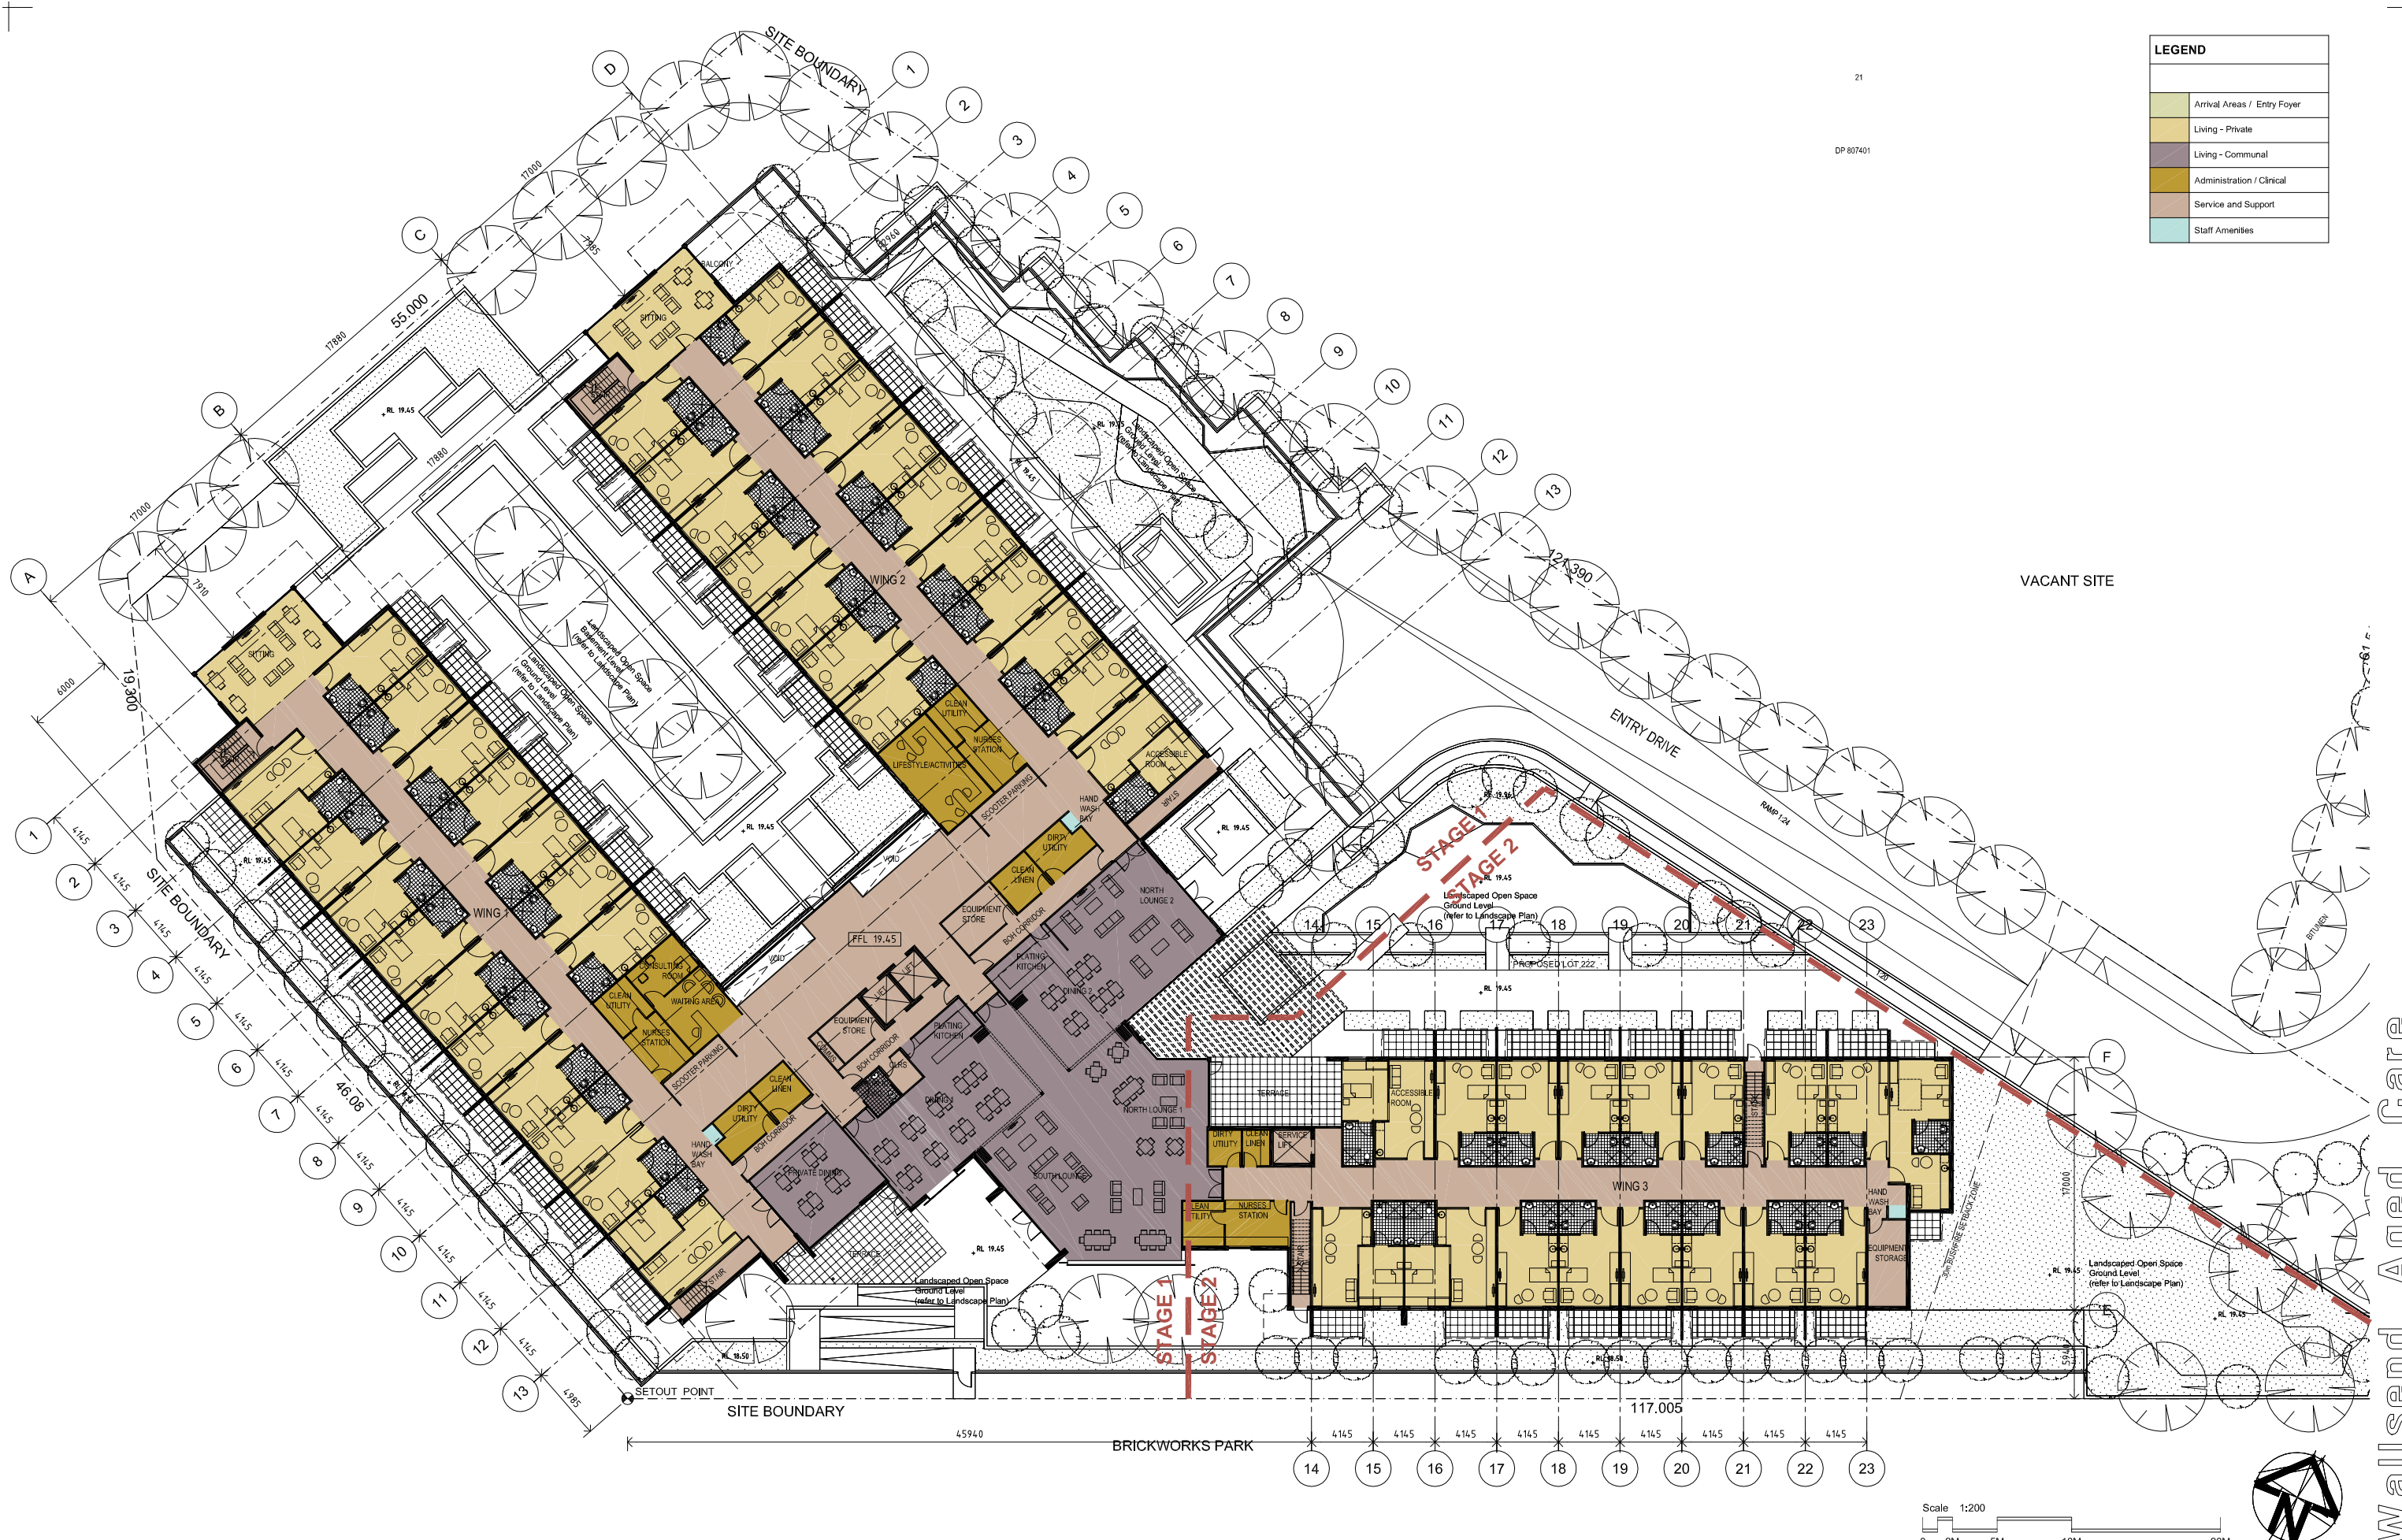

LEGEND	
[Light Green Box]	Arrival Areas / Entry Foyer
[Yellow Box]	Living - Private
[Light Blue Box]	Living - Communal
[Purple Box]	Administration / Clinical
[Orange Box]	Service and Support
[Teal Box]	Staff Amenities

 

© JONES SONTNER. ALL RIGHTS RESERVED. THIS WORK IS COPYRIGHT AND CANNOT BE REPRODUCED OR COPIED IN ANY FORM OR BY ANY MEANS WITHOUT THE WRITTEN PERMISSION OF JONES SONTNER. ANY LICENSE TO USE THIS DOCUMENT, WHETHER EXPRESSED OR IMPLIED, IS RESTRICTED TO THE TERMS OF THE AGREEMENT OR IMPLIED AGREEMENT BETWEEN JONES SONTNER AND THE INSTRUCTING PARTY.  
 ALL DIMENSIONS IN MILLIMETRES UNLESS OTHERWISE SHOWN. USE FIGURED DIMENSIONS ONLY.  
 DO NOT SCALE FROM DRAWINGS.  
 CHECK ALL DIMENSIONS ON SITE PRIOR TO CONSTRUCTION. REPORT ANY DISCREPANCIES TO JONES SONTNER.  
 TO BE READ IN CONJUNCTION WITH ALL OTHER DOCUMENTS.  
 NSW ARCHITECTS REGISTRATION BOARD REGISTERED ARCHITECTS:  
 NSW JONES SONTNER No. 6460  
 BRAD SONTNER Registration No. 6467

Rev.	Issue Description	Chk.	Appr.	Date	Rev.	Issue Description	Chk.	Appr.	Date
P1	Issued for Information			22.12.09					
P2	Issued for Information			03.02.10					
P3	Issued for Information			04.02.10					
DA	DA Submission			05.03.10					
P4	Issued for Information			20.04.10					
DA1	DA Submission			12.08.10					
DA2	Amended DA Submission - RFS			13.09.10					

Project  
**Wallsend Aged Care**  
 Victory Parade, Wallsend  
 Arton Group


JONES SONTNER  
 Suite 2 Level 1  
 505 Balmain Rd  
 Lilyfield NSW  
 PO Box 483  
 Rozelle NSW 2039  
 phone: 02 9555 7464  
 fax: 02 9555 7436  
 mail@jonesontner.com.au



Title  
**Ground Floor Plan**

Scale	Date	Drawn
1:200 at A1	Nov 2009	JY, EJ
Project No.	Checked	
<b>090702</b>	Approved	
Drawing No.	Revision	
<b>DA2.02</b>	<b>DA2</b>	
Plot Date: 13.09.10	Cad Ref: 090702/Docs/CAD/DA Sheets/DA2.02	

Wallsend Aged Care

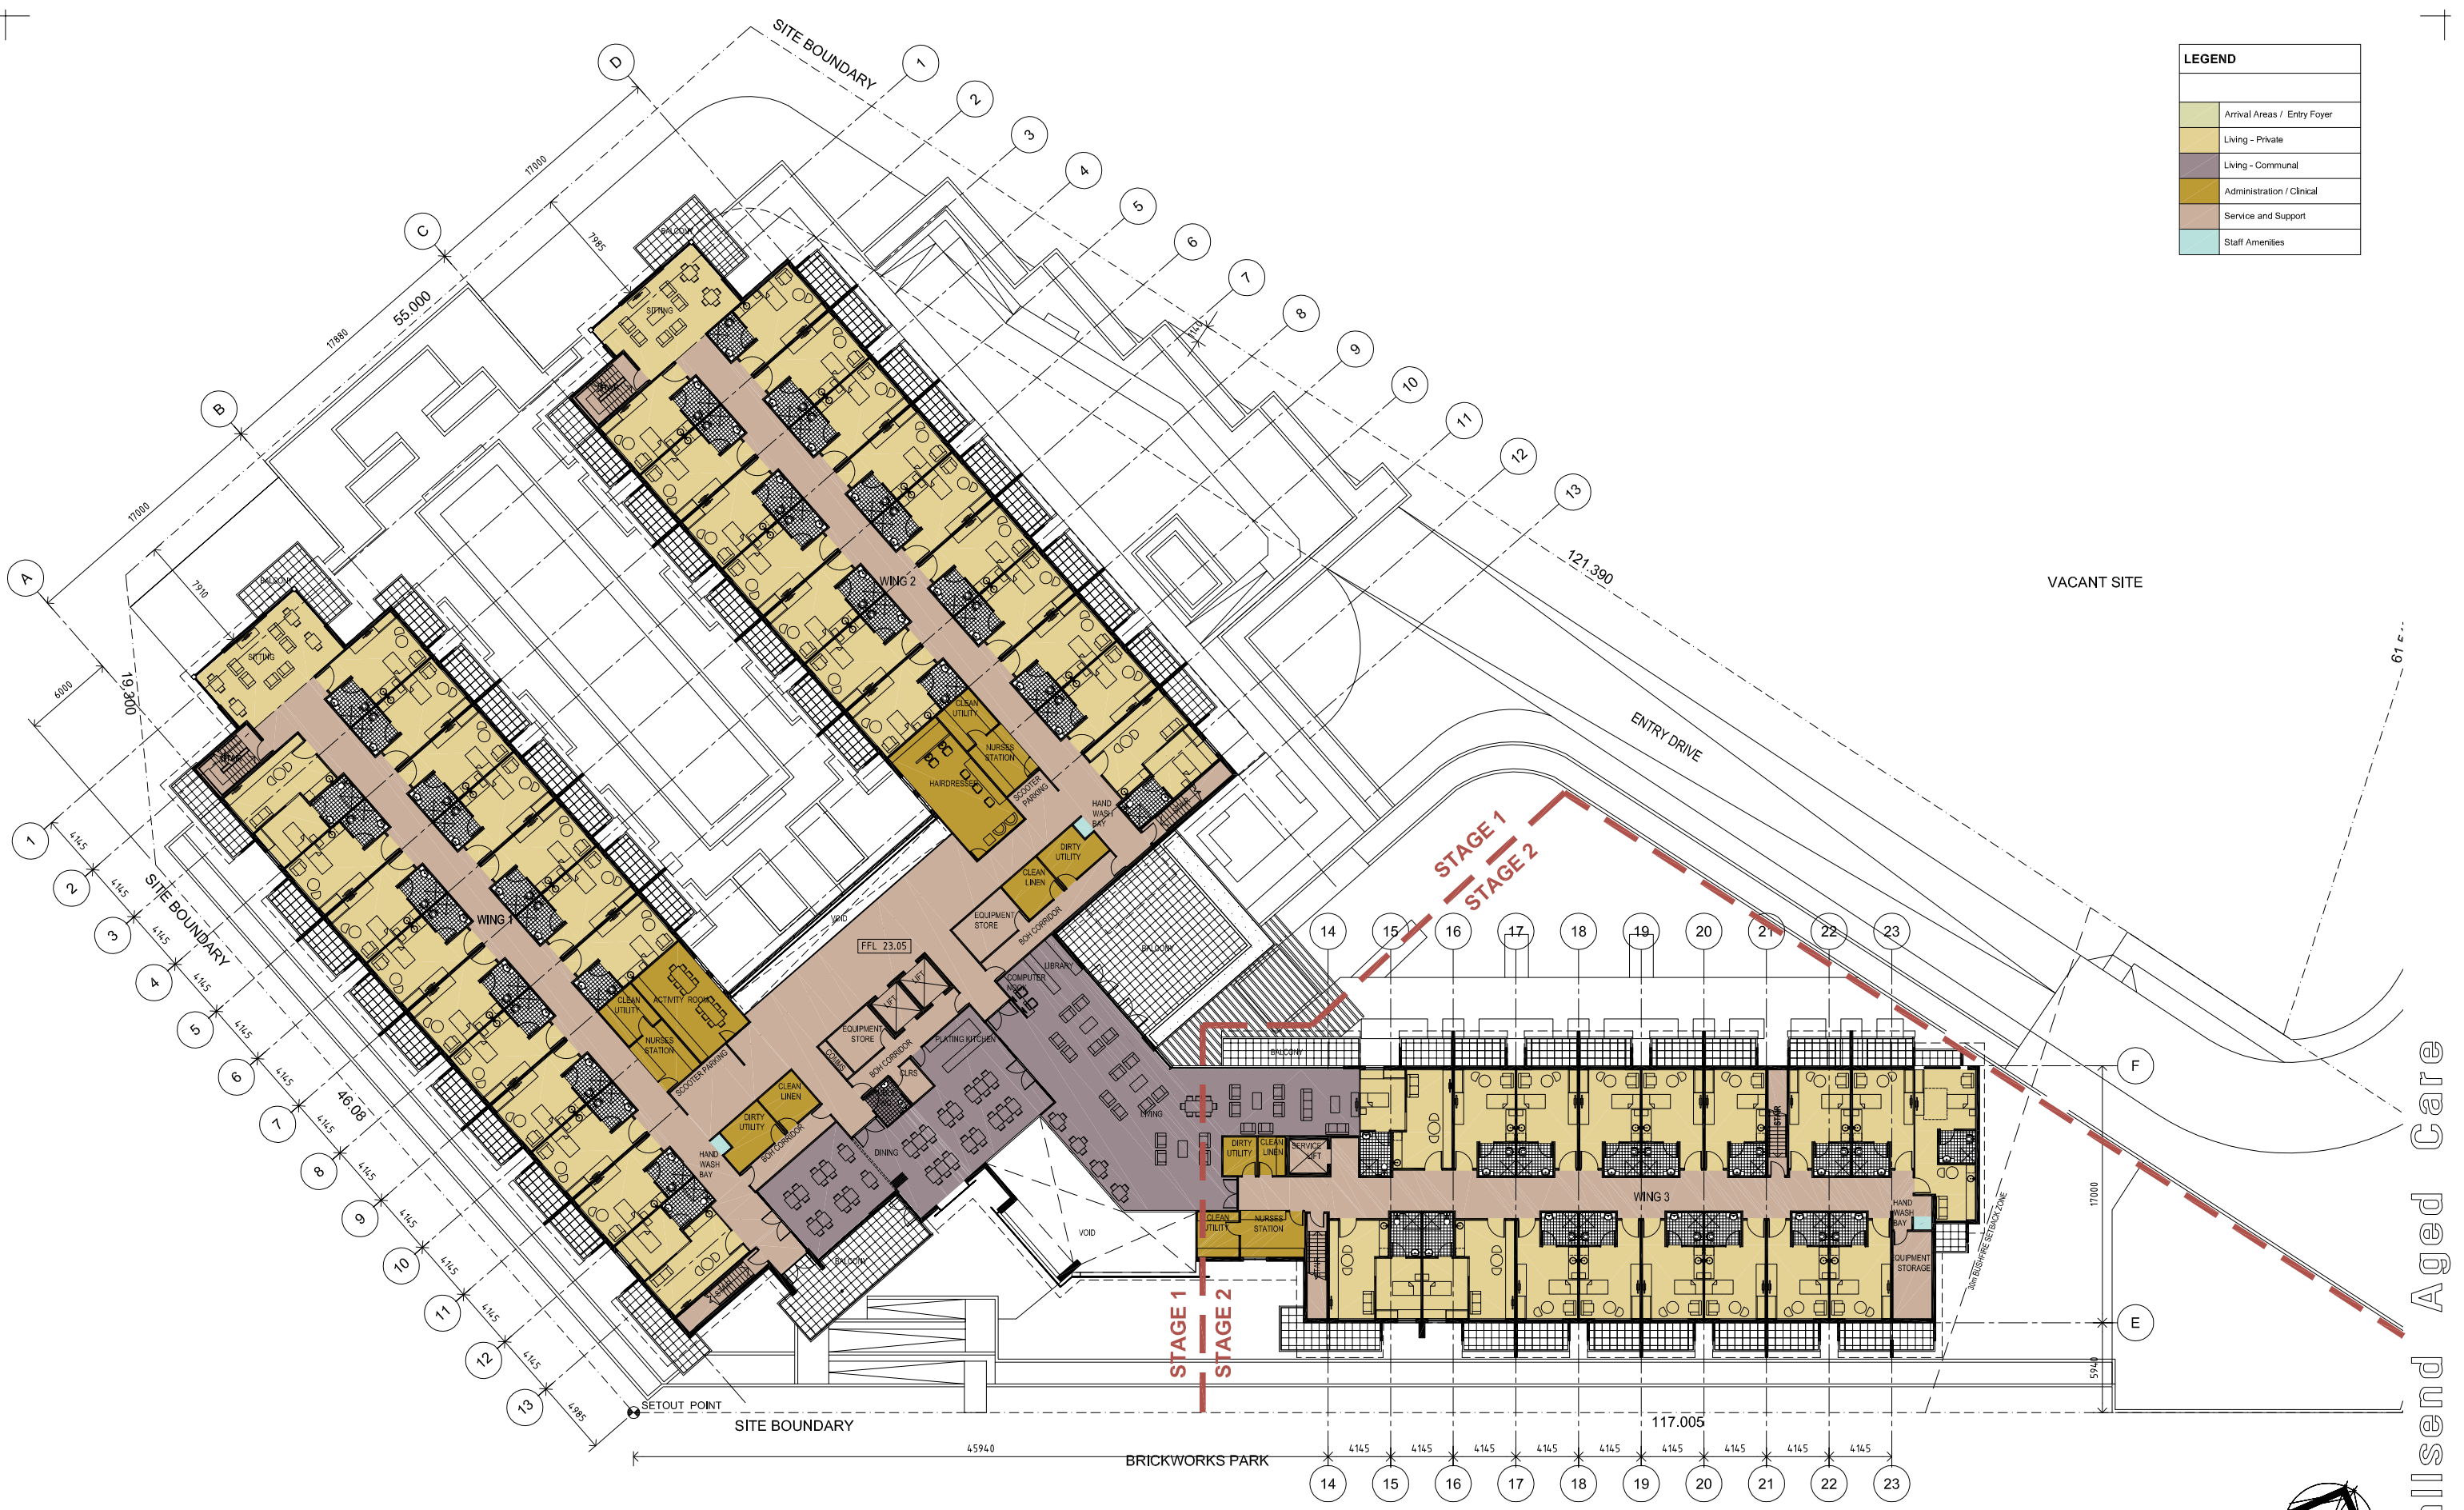

LEGEND	
[Light Green Box]	Arrival Areas / Entry Foyer
[Yellow Box]	Living - Private
[Light Purple Box]	Living - Communal
[Light Blue Box]	Administration / Clinical
[Light Orange Box]	Service and Support
[Light Cyan Box]	Staff Amenities

Wallsend Aged Care

© JONES SONTNER. ALL RIGHTS RESERVED. THIS WORK IS COPYRIGHTED AND CANNOT BE REPRODUCED OR COPIED IN ANY FORM OR BY ANY MEANS WITHOUT THE WRITTEN PERMISSION OF JONES SONTNER. ANY LICENSE TO USE THIS DOCUMENT, WHETHER EXPRESSED OR IMPLIED, IS RESTRICTED TO THE TERMS OF THE AGREEMENT OR IMPLIED AGREEMENT BETWEEN JONES SONTNER AND THE INSTRUCTING PARTY. ALL DIMENSIONS IN MILLIMETRES UNLESS OTHERWISE SHOWN. USE FIGURED DIMENSIONS ONLY. DO NOT SCALE FROM DRAWINGS. CHECK ALL DIMENSIONS ON SITE PRIOR TO CONSTRUCTION. REPORT ANY DISCREPANCIES TO JONES SONTNER. TO BE READ IN CONJUNCTION WITH ALL OTHER DOCUMENTS. NEW ARCHITECTS REGISTRATION BOARD REGISTERED ARCHITECTS: KIM JONES Registration No. 6460 BRUCE SONTNER Registration No. 6467

Rev.	Issue Description	Chk.	Appr.	Date	Rev.	Issue Description	Chk.	Appr.	Date
P1	Issued for Information			22.12.09					
P2	Issued for Information			03.02.10					
P3	Issued for Information			04.02.10					
DA	DA Submission			05.03.10					
P4	Issued for Information			20.04.10					
DA1	DA Submission			12.08.10					
DA2	Amended DA Submission - RFS			13.09.10					

**Wallsend Aged Care**  
 Victory Parade, Wallsend  
 Arton Group

JONES SONTNER  
 Suite 2 Level 1  
 505 Balmain Rd  
 Lilyfield NSW  
 P.O. Box 483  
 Rozelle NSW 2039  
 phone: 02 9555 7464  
 fax: 02 9555 7436  
 mail@jonesontner.com.au  
 architecture + urbanism  
 www.jonesontner.com.au

Title  
**Level 1 Floor Plan**

Scales 1:200 at A1	Date Nov 2009	Drawn EJ, JY
Project No. 090702	Checked Approved	Revision DA2
Drawing No. DA2.03	Revision DA2	
Plot Date 13.09.10	Cad Ref. 090702/Docs/CAD/DA Sheets/DA2.03	

