




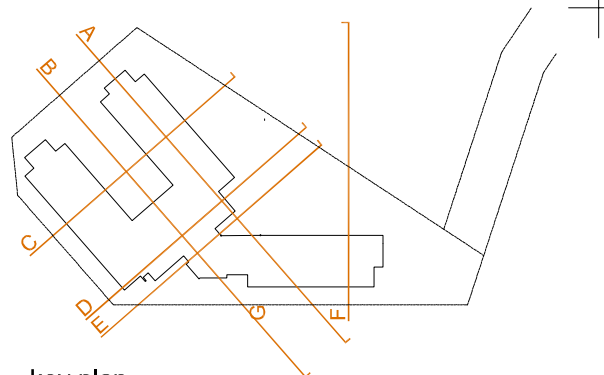


key plan

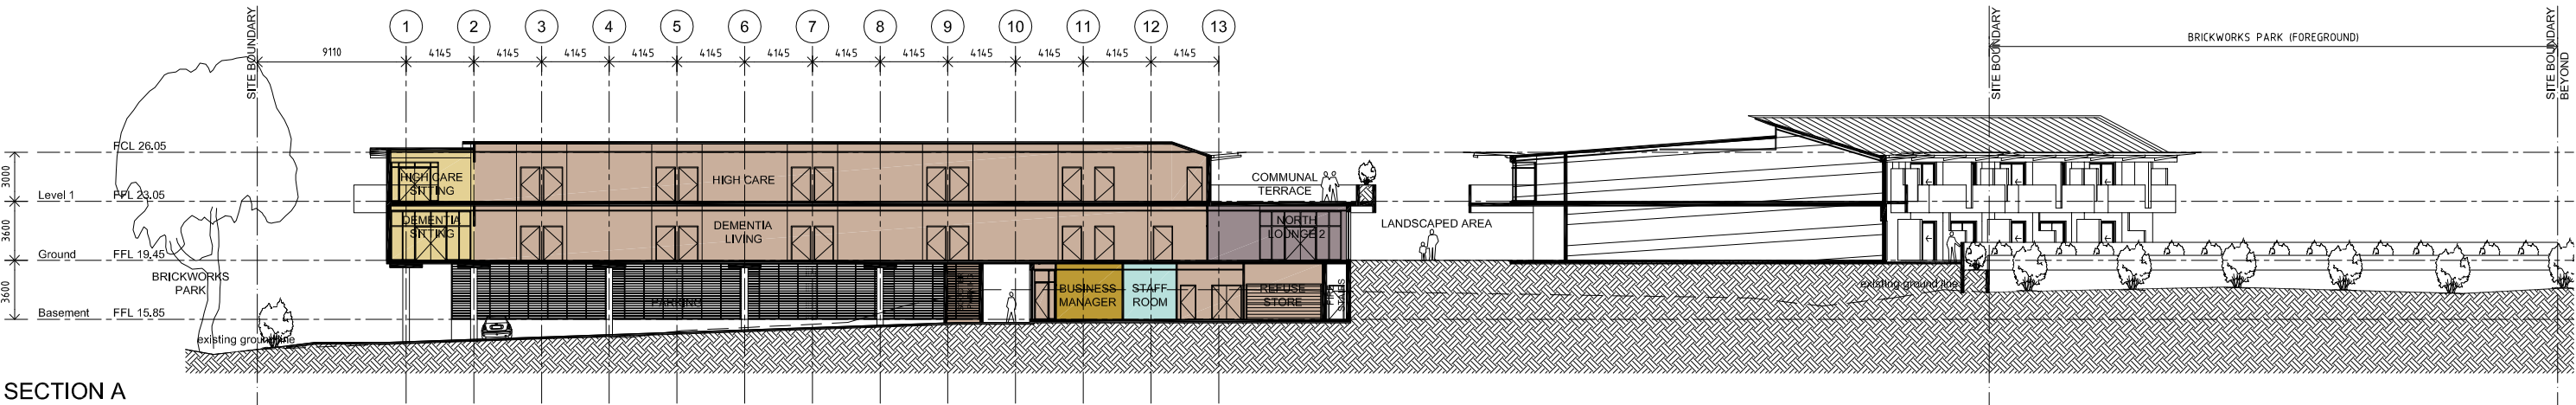

SECTION A

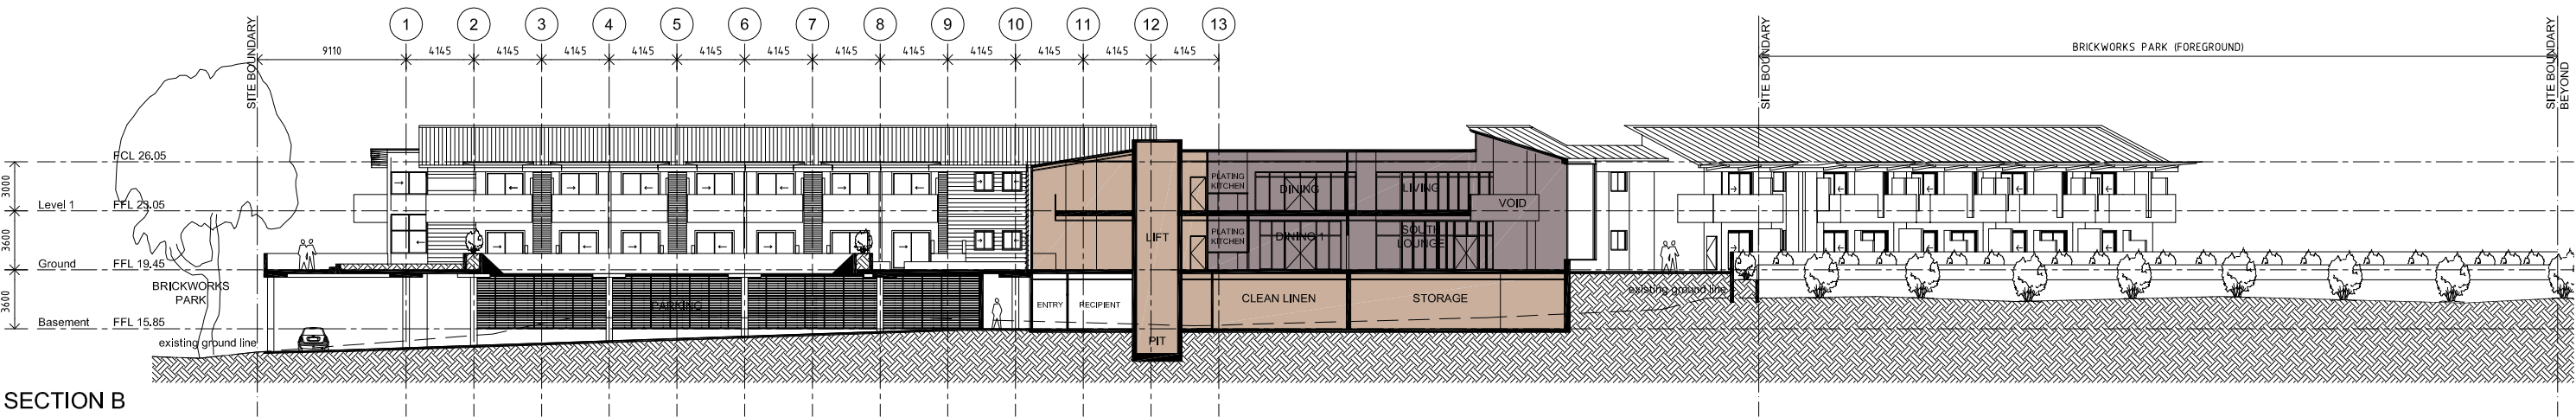


SECTION B

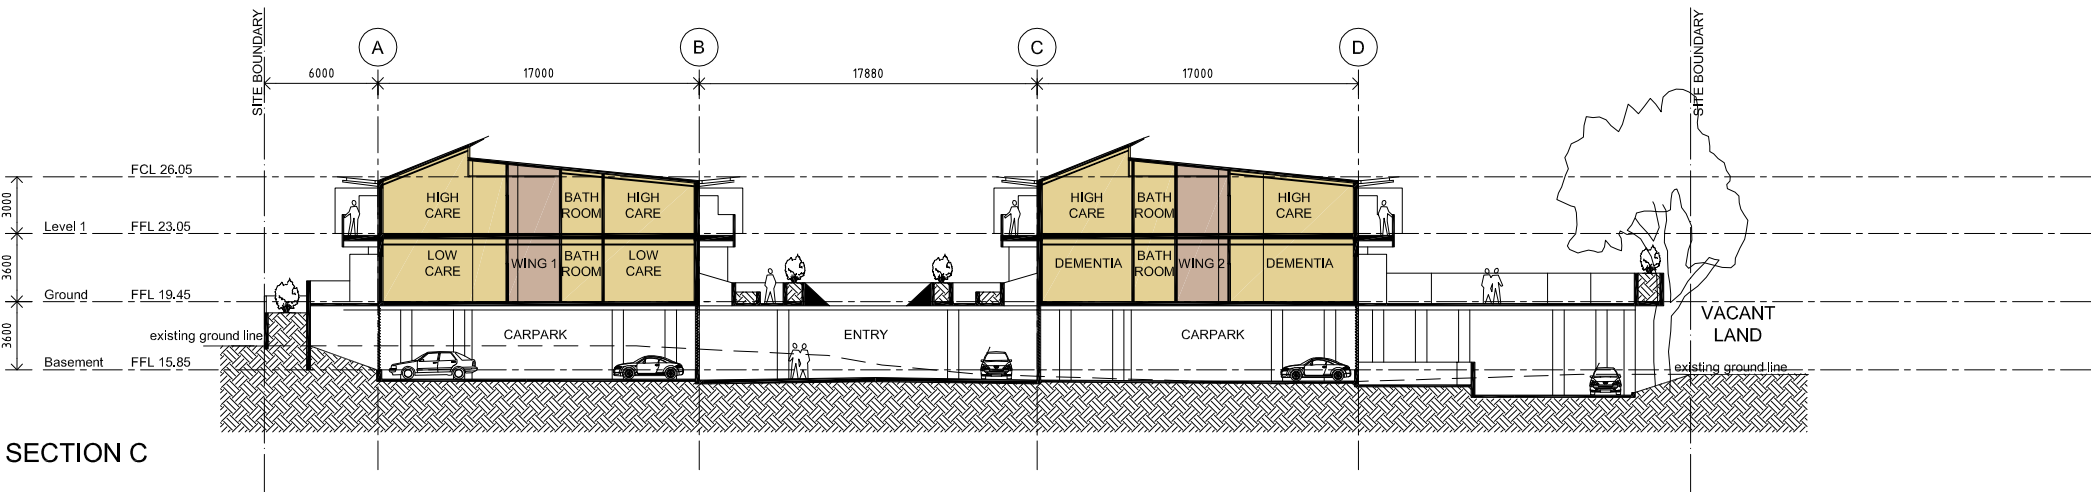

SECTION C

LEGEND	
	Arrival Areas / Entry Foyer
	Living - Private
	Living - Communal
	Administration / Clinical
	Service and Support
	Staff Amenities

 

© JONES SONTERR. ALL RIGHTS RESERVED. THIS WORK IS COPYRIGHTED AND CANNOT BE REPRODUCED OR COPIED IN ANY FORM OR BY ANY MEANS WITHOUT THE WRITTEN PERMISSION OF JONES SONTERR. ANY LICENSE TO USE THIS DOCUMENT, WHETHER EXPRESSED OR IMPLIED, IS RESTRICTED TO THE TERMS OF THE AGREEMENT OR IMPLIED AGREEMENT BETWEEN JONES SONTERR AND THE INSTRUCTING PARTY. ALL DIMENSIONS IN MILLIMETRES UNLESS OTHERWISE SHOWN. USE FIGURED DIMENSIONS ONLY. DO NOT SCALE FROM DRAWINGS. CHECK ALL DIMENSIONS ON SITE PRIOR TO CONSTRUCTION. REPORT ANY DISCREPANCIES TO JONES SONTERR. TO BE READ IN CONJUNCTION WITH ALL OTHER DOCUMENTS. NSW ARCHITECTS REGISTRATION BOARD REGISTERED ARCHITECTS: KIM JONES Registration No. 6460 BRUCE SONTERR Registration No. 6467

Rev.	Issue Description	Chk.	Appr.	Date	Rev.	Issue Description	Chk.	Appr.	Date
P1	Issued for Information			03.03.10					
DA	DA Submission			05.03.10					
P2	Issued for Information			20.04.10					
DA1	Amended DA Submission - RFS			10.11.10					


Project
Wallsend Aged Care
Victory Parade, Wallsend
Arton Group

JONES SONTERR
Suite 2 Level 1
505 Balmain Rd
Lilyfield NSW
PO Box 483
Rozelle NSW 2039
phone: 02 9555 7464
fax: 02 9555 7436
mail@jonesonterr.com.au


Title
Sections

Scales 1:200 at A1	Date Nov 2009	Drawn WE
Project No. 090702	Checked Approved	Revision DA1
Drawing No. DA3.01	Revision DA1	
Plot Date 10.11.10		Cad Ref. 090702/Docs/CAD/DA Sheets/DA3.01


Wallsend Aged Care

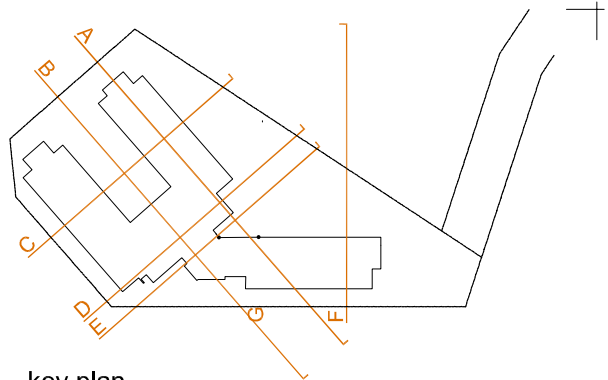


key plan

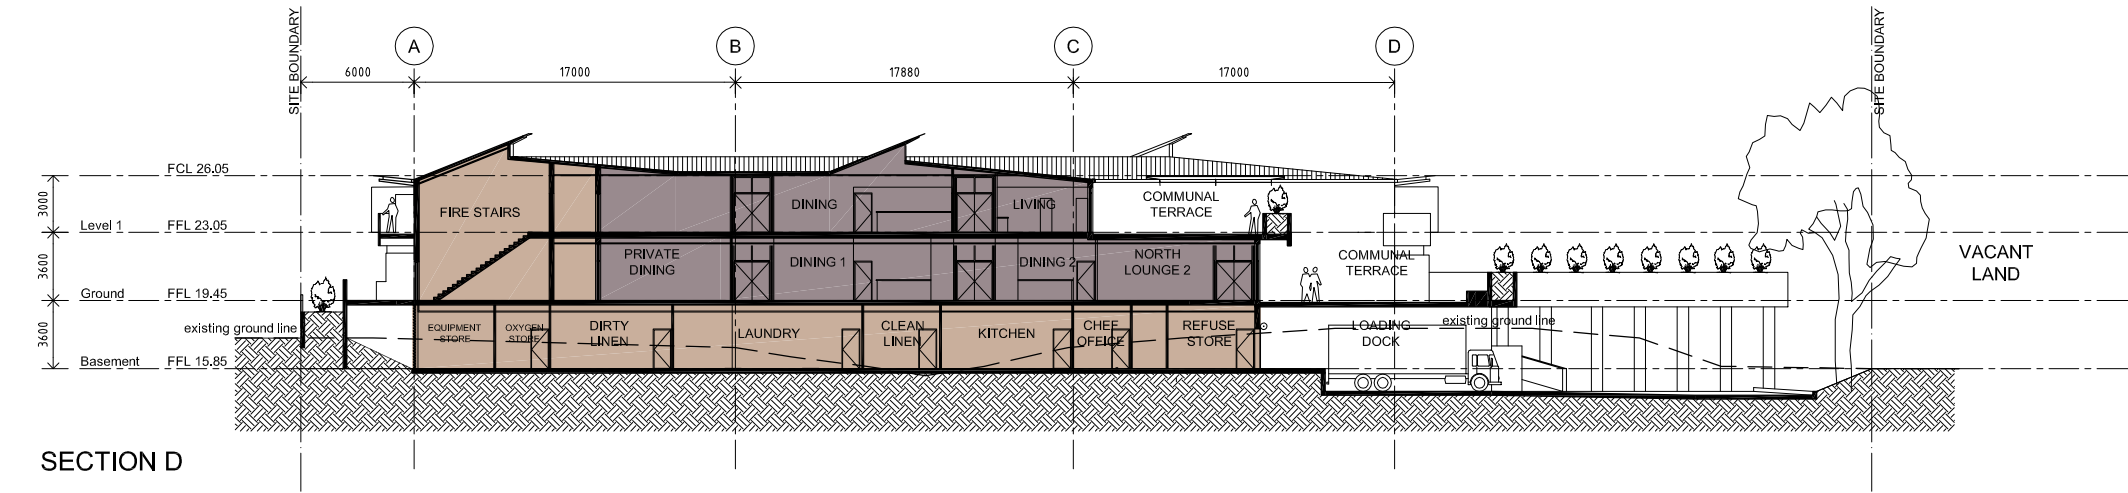

SECTION D

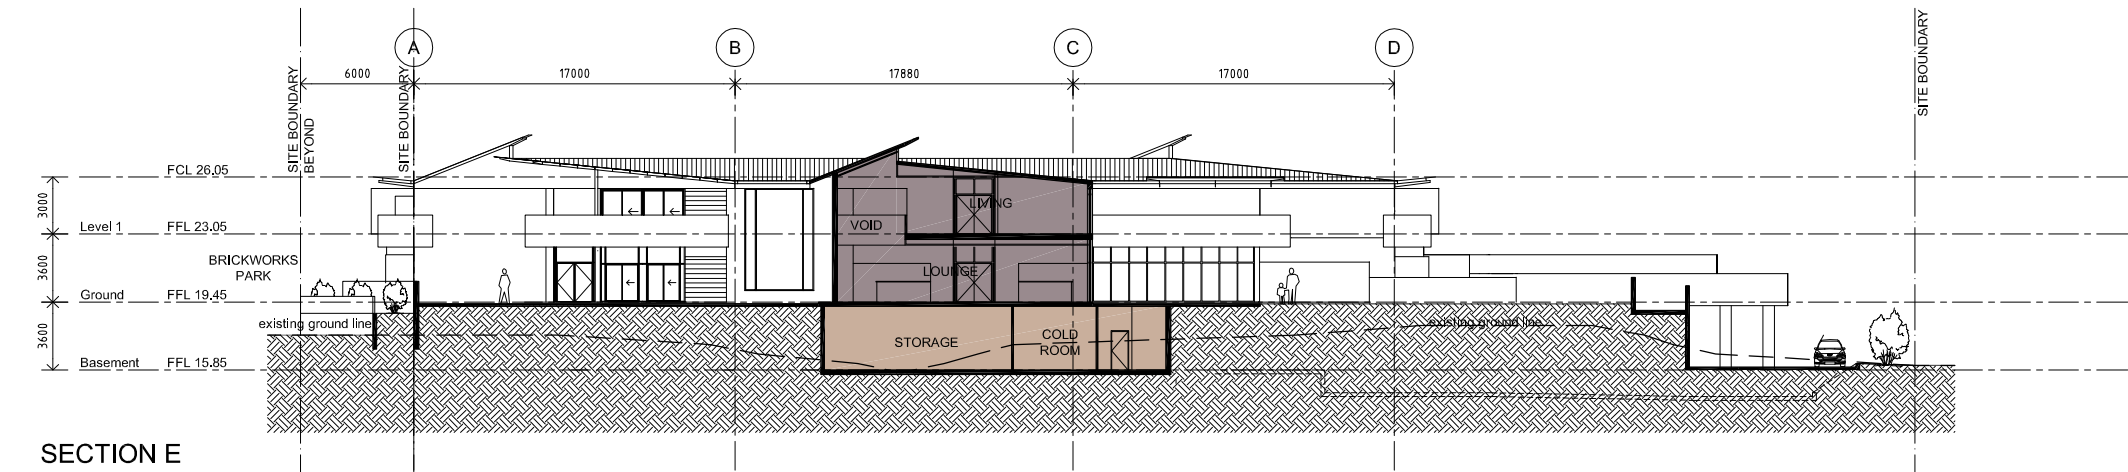


SECTION E

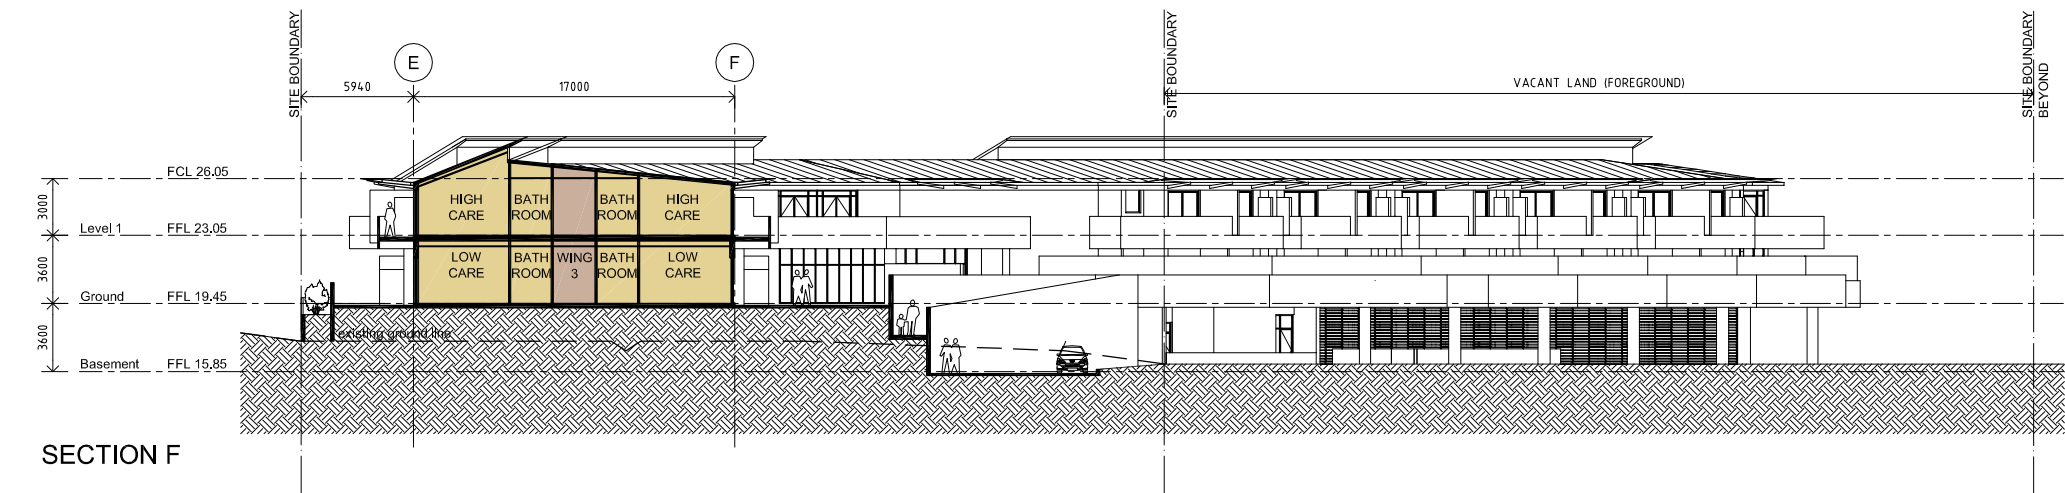

SECTION F

LEGEND	
	Arrival Areas / Entry Foyer
	Living - Private
	Living - Communal
	Administration / Clinical
	Service and Support
	Staff Amenities

 

© JONES SONTNER. ALL RIGHTS RESERVED. THIS WORK IS COPYRIGHT AND CANNOT BE REPRODUCED OR COPIED IN ANY FORM OR BY ANY MEANS WITHOUT THE WRITTEN PERMISSION OF JONES SONTNER. ANY LICENSE TO USE THIS DOCUMENT, WHETHER EXPRESSED OR IMPLIED, IS RESTRICTED TO THE TERMS OF THE AGREEMENT OR IMPLIED AGREEMENT BETWEEN JONES SONTNER AND THE INSTRUCTING PARTY.
ALL DIMENSIONS IN MILLIMETRES UNLESS OTHERWISE SHOWN. USE FIGURED DIMENSIONS ONLY.
DO NOT SCALE FROM DRAWINGS.
CHECK ALL DIMENSIONS ON SITE PRIOR TO CONSTRUCTION. REPORT ANY DISCREPANCIES TO JONES SONTNER.
TO BE READ IN CONJUNCTION WITH ALL OTHER DOCUMENTS.
NSW ARCHITECTS REGISTRATION BOARD REGISTERED ARCHITECTS:
NSW JONES Registration No. 6460
BRAD SONTNER Registration No. 6467

Rev.	Issue Description	Chk.	Appr.	Date	Rev.	Issue Description	Chk.	Appr.	Date
P1	Issued for Information			03.03.10					
DA	DA Submission			05.03.10					

Project
Wallsend Aged Care
Victory Parade, Wallsend


Arton Group

JONES SONTNER
Suite 2 Level 1
505 Balmaln Rd
Lilyfield NSW
PO Box 483
Rozelle NSW 2039
phone: 02 9555 7464
fax: 02 9555 7436
mail@jonesontner.com.au




Title	
Sections	
Scales	1:200 at A1
Date	Nov 2009
Drawn	WE
Project No.	090702
Drawing No.	DA3.02
Revision	DA1
Plot Date	10.11.10
Cad Ref.	090702/Docs/CAD/DA Sheets/DA3.02

Wallsend Aged Care

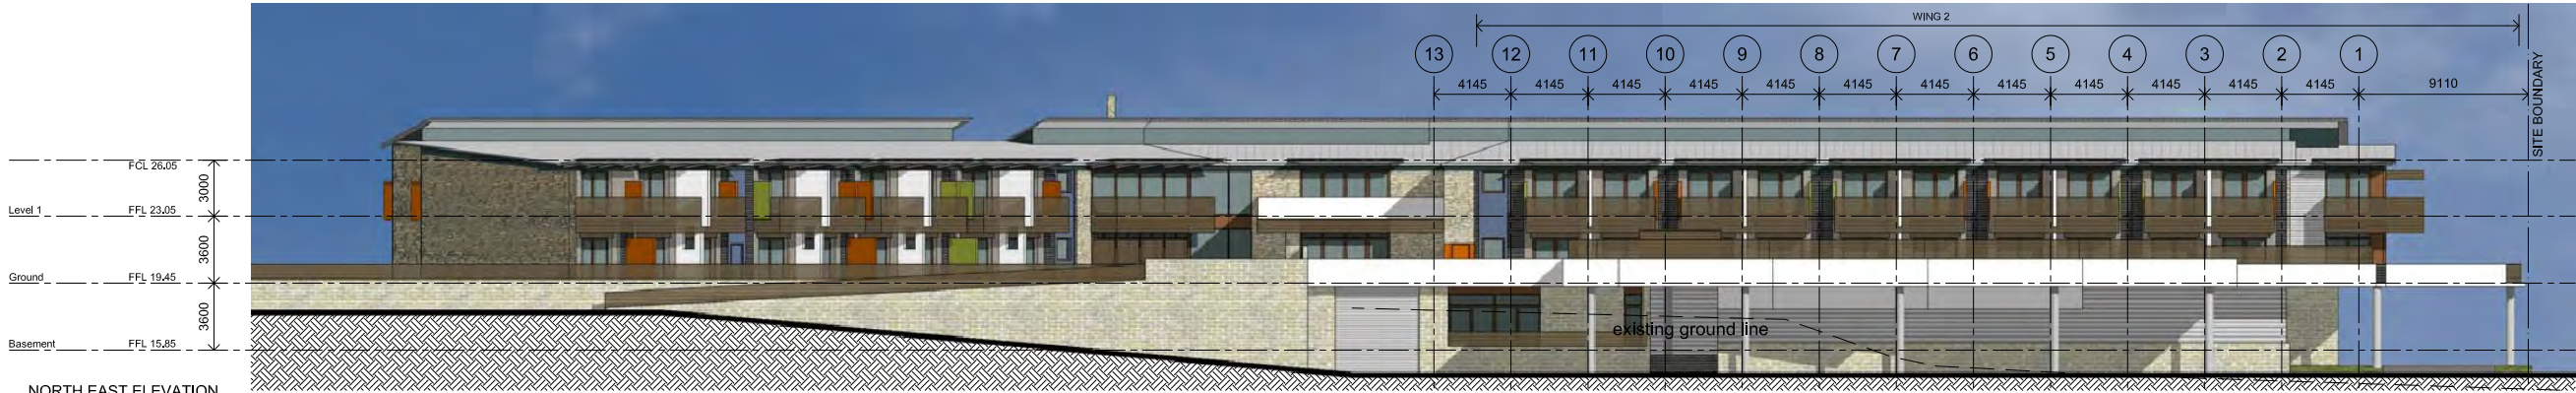


NORTH EAST ELEVATION

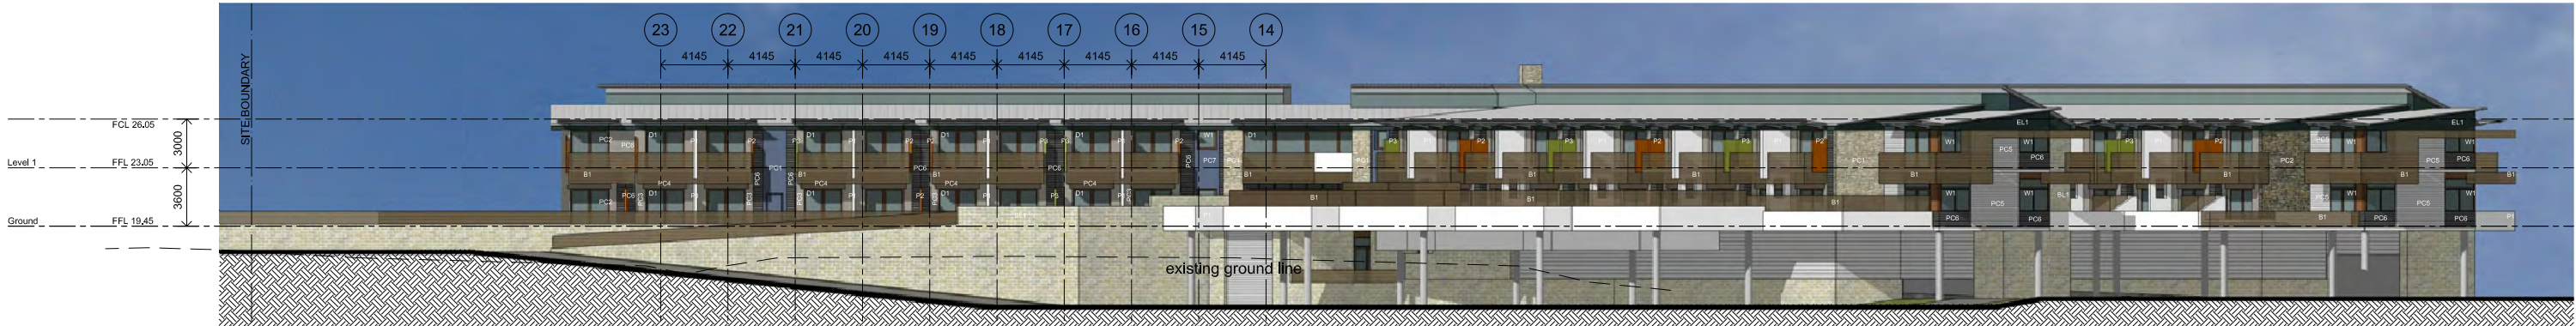

NORTH ELEVATION




EAST ELEVATION

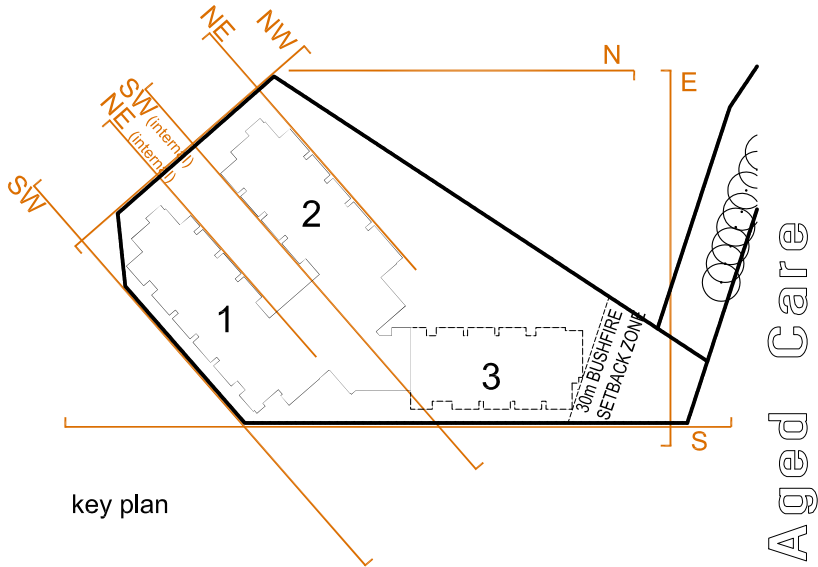

FINISHES LEGEND

Pre-Cast Concrete Wall Stone Pattern Light tones	Pre-Cast Concrete Wall Stone Pattern Dark tones	Pre-Cast Concrete Wall Sand Blasted Finish Light Warm Grey	Pre-Cast Concrete Wall Sand Blasted Finish Dark Warm Grey	Pre-Cast Concrete Wall Wave Pattern Light Grey	Pre-Cast Concrete Wall Wave Pattern Dark Grey	Pre-Cast Concrete Wall Smooth Paint Finish Dark Blue-Grey	Concrete Block Wall Split Face Finish Pearl Grey	Metal Louvres Operable Silver Finish	Metal Louvres Fixed Silver Finish	Balustrades + Screens Timber slats fixed to Stainless Steel frame	Timber Frame Windows Fixed + Awning Oiled Finish	Timber Frame Doors Sliding + Bifold Oiled Finish	Concrete Privacy Screen Smooth Paint Finish Pure White	Concrete Privacy Screen Smooth Paint Finish Burnt Orange	Concrete Privacy Screen Smooth Paint Finish Bright Pea Green	Structural Roof Steel Protective Paint Finish Metallic Grey Finish	Metal Roof Sheetting Proprietary Corrugated Galvanised Finish	Eaves Lining Smooth Paint Finish Dark Sea Green	Concrete Column Off Form Finish Light Grey

 

© JONES SONTERR, ALL RIGHTS RESERVED. THIS WORK IS COPYRIGHT AND CANNOT BE REPRODUCED OR COPIED IN ANY FORM OR BY ANY MEANS WITHOUT THE WRITTEN PERMISSION OF JONES SONTERR. ANY LICENSE TO USE THIS DOCUMENT, WHETHER EXPRESSED OR IMPLIED, IS RESTRICTED TO THE TERMS OF THE AGREEMENT OR IMPLIED AGREEMENT BETWEEN JONES SONTERR AND THE INSTRUCTING PARTY. ALL DIMENSIONS IN MILLIMETRES UNLESS OTHERWISE SHOWN. USE FIGURED DIMENSIONS ONLY. DO NOT SCALE FROM DRAWINGS. CHECK ALL DIMENSIONS ON SITE PRIOR TO CONSTRUCTION. REPORT ANY DISCREPANCIES TO JONES SONTERR. TO BE READ IN CONJUNCTION WITH ALL OTHER DOCUMENTS. NSW ARCHITECTS REGISTRATION BOARD REGISTERED ARCHITECTS: NIM JONES Registration No. 6460 BRAD SONTERR Registration No. 6467

Rev.	Issue Description	Chk.	Appr.	Date	Rev.	Issue Description	Chk.	Appr.	Date
DA	DA Submission			05.03.10					
P1	Issued for Information			20.04.10					
DA1	Amended DA Submission - RFS			13.09.10					
DA2	Amended DA Submission - RFS			10.11.10					

Project

Wallsend Aged Care

Victory Parade, Wallsend

Arton Group

JONES SONTERR
Suite 2 Level 1
505 Balmain Rd
Lilyfield NSW
PO Box 483
Rozelle NSW 2039
phone: 02 9555 7464
fax: 02 9555 7436
mail@jonesonter.com.au

JONES SONTERR
architecture + urbanism
www.jonesonter.com.au

Title	Elevations	Scales	1:200 at A1	Date	Nov 2009	Drawn	WE, JY
Project No.	090702	Checked		Approved		Revision	DA2
Drawing No.	DA4.01	Plot Date	10.11.10	Cad Ref.	090702/Docs/CAD/DA Sheets/DA4.01		

Wallsend Aged Care