




SOUTH ELEVATION



SOUTH ELEVATION (continued)




SOUTH WEST ELEVATION

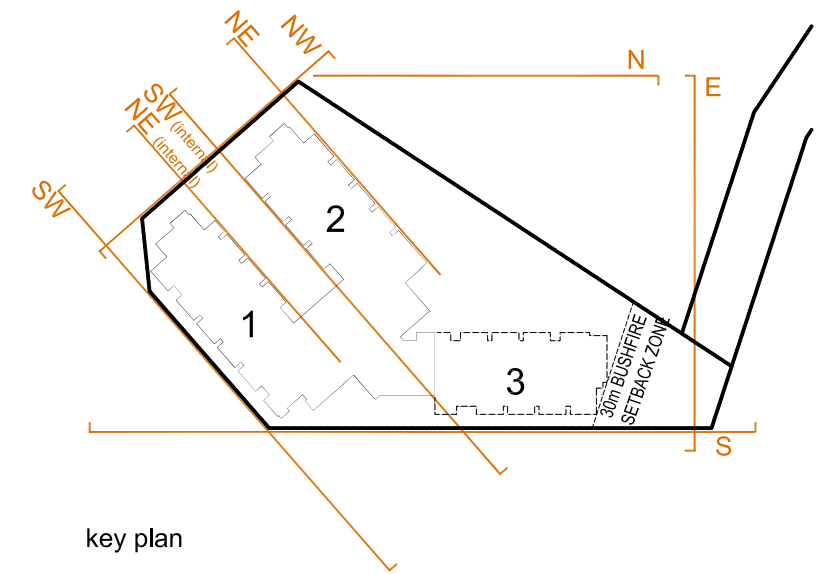

key plan

FINISHES LEGEND

PC1	PC2	PC3	PC4	PC5	PC6	PC7	BL1	LT	L2	B1	W1	D1	P1	P2	P3	ST1	RS1	EL1	C1
Pre-Cast Concrete Wall Stone Pattern Light tones	Pre-Cast Concrete Wall Stone Pattern Dark tones	Pre-Cast Concrete Wall Sand Blasted Finish Light Warm Grey	Pre-Cast Concrete Wall Sand Blasted Finish Dark Warm Grey	Pre-Cast Concrete Wall Wave Pattern Light Grey	Pre-Cast Concrete Wall Wave Pattern Dark Grey	Pre-Cast Concrete Wall Smooth Paint Finish Dark Blue-Grey	Concrete Block Wall Split Face Finish Pearl Grey	Metal Louvres Operable Silver Finish	Metal Louvres Fixed Silver Finish	Balustrades + Screens Timber slats fixed to Stainless Steel frame	Timber Frame Windows Fixed + Awning Oiled Finish	Timber Frame Doors Sliding + Bifold Oiled Finish	Concrete Privacy Screen Smooth Paint Finish Pure White	Concrete Privacy Screen Smooth Paint Finish Burnt Orange	Concrete Privacy Screen Smooth Paint Finish Bright Pea Green	Structural Roof Steel Protective Paint Finish Metallic Grey Finish	Metal Roof Sheetting Proprietary Corrugated Galvanised Finish	Eaves Lining Smooth Paint Finish Dark Sea Green	Concrete Column Off Form Finish Light Grey

 


© JONES SONTER. ALL RIGHTS RESERVED. THIS WORK IS COPYRIGHT AND CANNOT BE REPRODUCED OR COPIED IN ANY FORM OR BY ANY MEANS WITHOUT THE WRITTEN PERMISSION OF JONES SONTER. ANY LICENSE TO USE THIS DOCUMENT, WHETHER EXPRESSED OR IMPLIED, IS RESTRICTED TO THE TERMS OF THE AGREEMENT OR IMPLIED AGREEMENT BETWEEN JONES SONTER AND THE INSTRUCTING PARTY. ALL DIMENSIONS IN MILLIMETRES UNLESS OTHERWISE SHOWN. USE FIGURED DIMENSIONS ONLY. DO NOT SCALE FROM DRAWINGS. CHECK ALL DIMENSIONS ON SITE PRIOR TO CONSTRUCTION. REPORT ANY DISCREPANCIES TO JONES SONTER. TO BE READ IN CONJUNCTION WITH ALL OTHER DOCUMENTS. NSW ARCHITECTS REGISTRATION BOARD REGISTERED ARCHITECTS: NSW JONES Registration No. 6463 BRAD SONTER Registration No. 6467

Rev.	Issue Description	Chk.	Appr.	Date	Rev.	Issue Description	Chk.	Appr.	Date
DA	DA Submission			05.03.10					
P1	Issued for Information			20.04.10					
DA1	Amended DA Submission - RFS			10.11.10					

Project  
**Wallsend Aged Care**  
 Victory Parade, Wallsend  
 Arton Group

JONES SONTER  
 Suite 2 Level 1  
 505 Balmain Rd  
 Lilyfield NSW  
 PO Box 483  
 Rozelle NSW 2039  
 phone: 02 9555 7464  
 fax: 02 9555 7436  
 mail@jonesonter.com.au

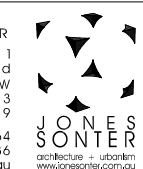


Title  
**Elevations**


Scales 1:200 at A1	Date Nov 2009	Drawn WE, JY
Project No. 090702	Checked Approved	Revision DA1
Drawing No. DA4.02	Revision DA1	
Plot Date 10.11.10	Cad Ref. 090702/Docs/CAD/DA Sheets/DM.02	

Wallsend Aged Care




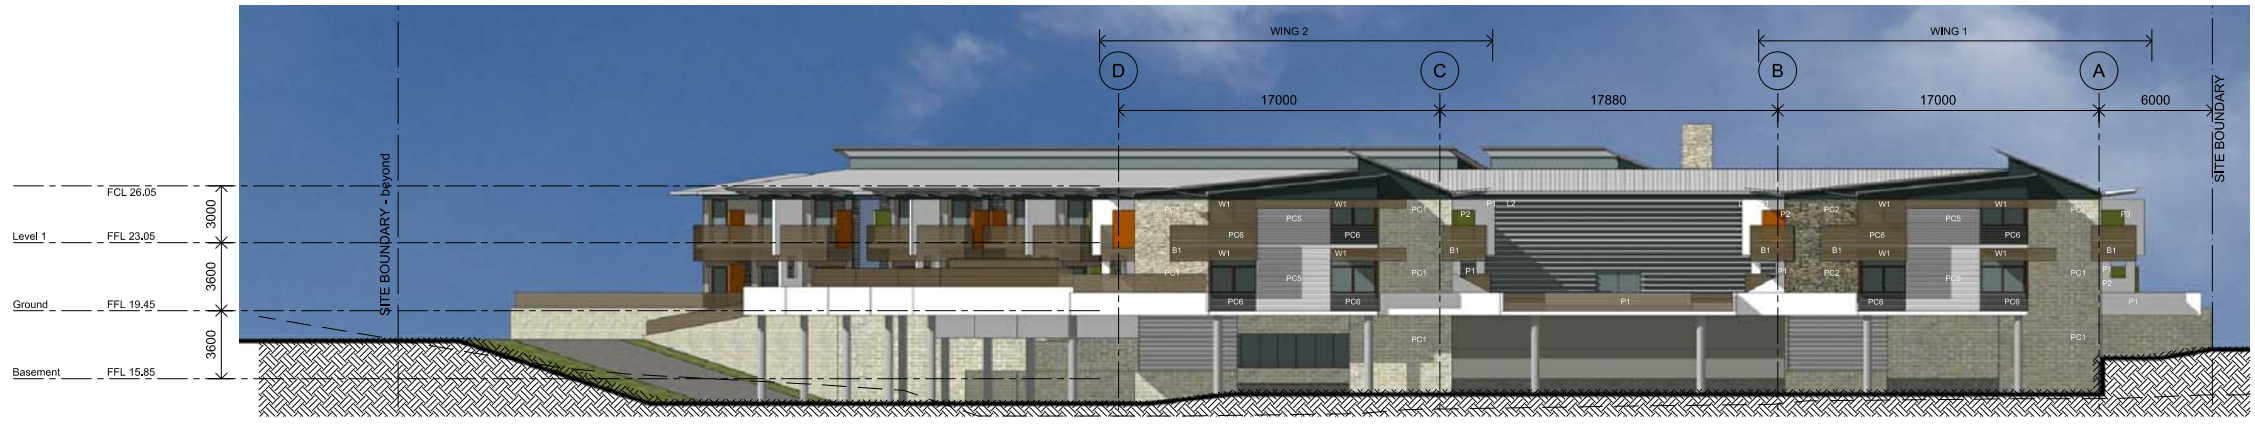


NORTH WEST ELEVATION

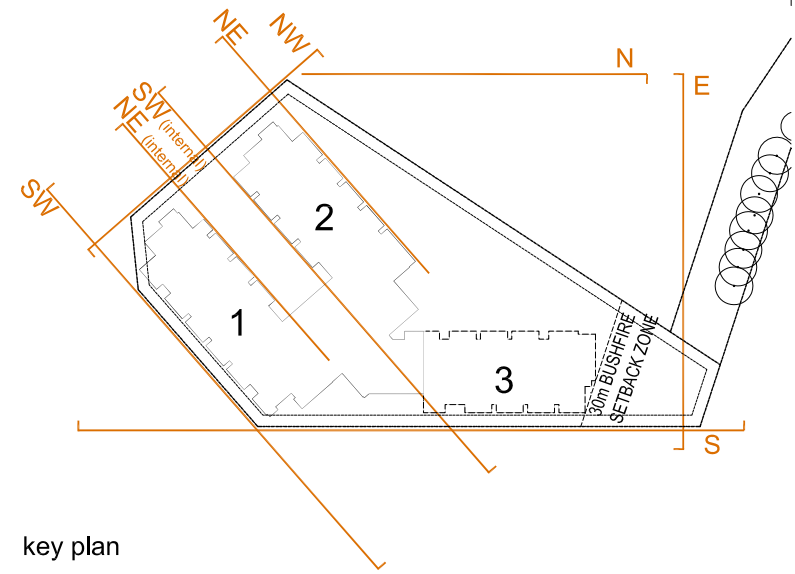

key plan

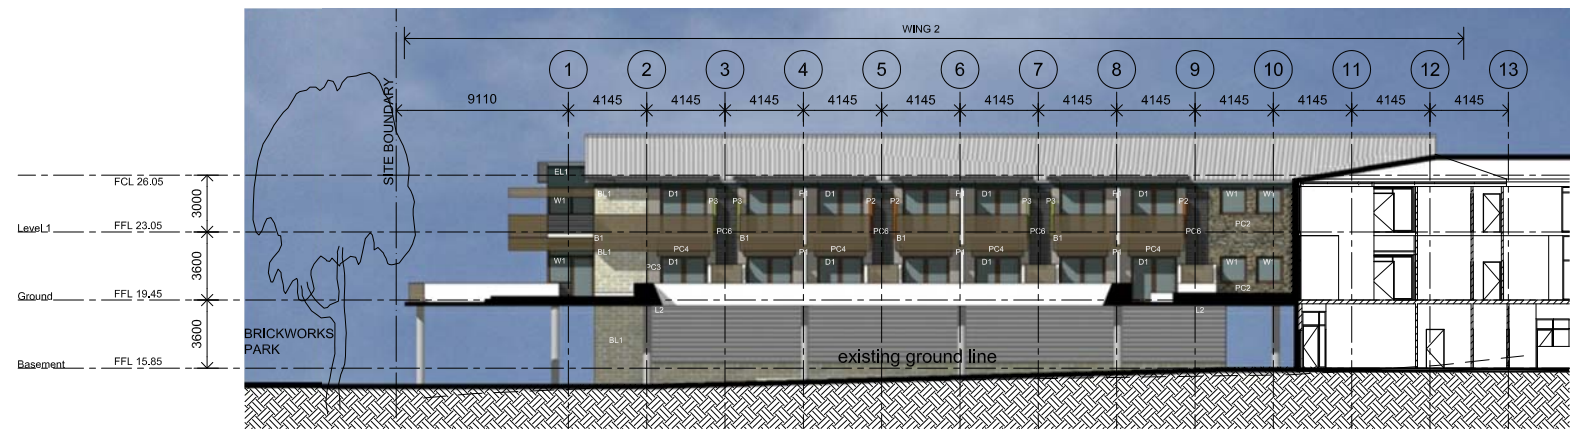


SOUTH WEST ELEVATION (INTERNAL)

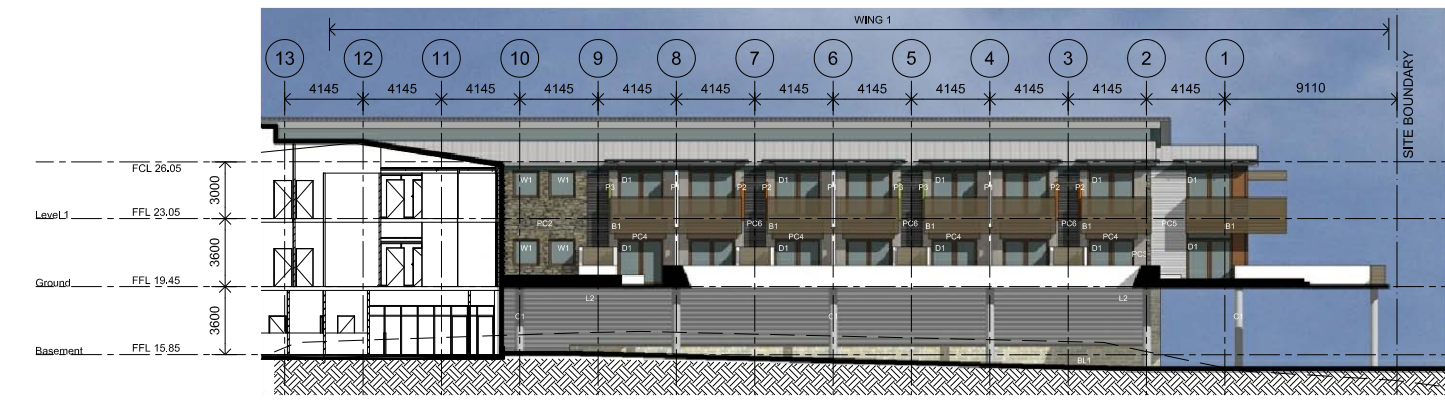

NORTH EAST ELEVATION (INTERNAL)

FINISHES LEGEND

PC1	PC2	PC3	PC4	PC5	PC6	PC7	BL1	L1	L2	B1	W1	D1	P1	P2	P3	ST1	RS1	EL1	C1
Pre-Cast Concrete Wall Stone Pattern Light tones	Pre-Cast Concrete Wall Stone Pattern Dark tones	Pre-Cast Concrete Wall Sand Blasted Finish Light Warm Grey	Pre-Cast Concrete Wall Sand Blasted Finish Dark Warm Grey	Pre-Cast Concrete Wall Wave Pattern Light Grey	Pre-Cast Concrete Wall Wave Pattern Dark Grey	Pre-Cast Concrete Wall Smooth Paint Finish Dark Blue-Grey	Concrete Block Wall Split Face Finish Pearl Grey	Metal Louvres Operable Silver Finish	Metal Louvres Fixed Silver Finish	Balustrades + Screens Timber slats fixed to Stainless Steel frame	Timber Frame Windows Fixed + Awning Oiled Finish	Timber Frame Doors Sliding + Bifold Oiled Finish	Concrete Privacy Screen Smooth Paint Finish Pure White	Concrete Privacy Screen Smooth Paint Finish Burnt Orange	Concrete Privacy Screen Smooth Paint Finish Bright Pea Green	Structural Roof Steel Protective Paint Finish Metallic Grey Finish	Metal Roof Sheeting Proprietary Corrugated Galvanised Finish	Eaves Lining Smooth Paint Finish Dark Sea Green	Concrete Column Off Form Finish Light Grey

 

© JONES SONTNER. ALL RIGHTS RESERVED. THIS WORK IS COPYRIGHT AND CANNOT BE REPRODUCED OR COPIED IN ANY FORM OR BY ANY MEANS WITHOUT THE WRITTEN PERMISSION OF JONES SONTNER. ANY LICENSE TO USE THIS DOCUMENT, WHETHER EXPRESSED OR IMPLIED, IS RESTRICTED TO THE TERMS OF THE AGREEMENT OR IMPLIED AGREEMENT BETWEEN JONES SONTNER AND THE INSTRUCTING PARTY. ALL DIMENSIONS IN MILLIMETRES UNLESS OTHERWISE SHOWN. USE FIGURED DIMENSIONS ONLY. DO NOT SCALE FROM DRAWINGS. CHECK ALL DIMENSIONS ON SITE PRIOR TO CONSTRUCTION. REPORT ANY DISCREPANCIES TO JONES SONTNER. TO BE READ IN CONJUNCTION WITH ALL OTHER DOCUMENTS. NSW ARCHITECTS REGISTRATION BOARD REGISTERED ARCHITECTS: NSW JONES Registration No. 6460 BRAD SONTNER Registration No. 6467

Rev.	Issue Description	Chk.	Appr.	Date	Rev.	Issue Description	Chk.	Appr.	Date
DA	DA Submission			05.03.10					
P1	Issued for Information			20.04.10					
DA1	Amended DA Submission - RFS			10.11.10					


Project  
**Wallsend Aged Care**  
 Victory Parade, Wallsend  
 Arton Group

JONES SONTNER  
 Suite 2 Level 1  
 505 Balmain Rd  
 Lilyfield NSW  
 PO Box 483  
 Rozelle NSW 2039  
 phone: 02 9555 7464  
 fax: 02 9555 7436  
 mail@jonesontner.com.au


Title  
**Elevations**

Scales	1:200 at A1	Date	Nov 2009	Drawn	JY
Project No.	090702	Checked		Approved	
Drawing No.	DA4.03	Revision	DA1		
Plot Date	10.11.10	Cad Ref.	090702/Docs/CAD/DA Sheets/DM.03		


Wallsend Aged Care

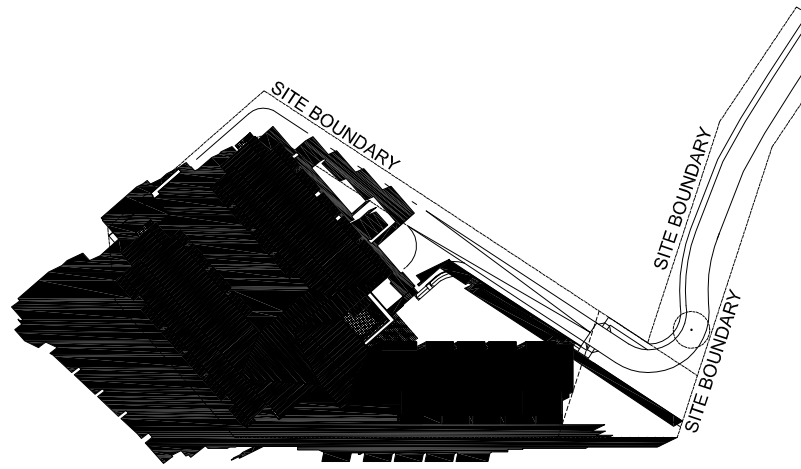



Extent of Shadow at 9 am  
Scale 1:1000

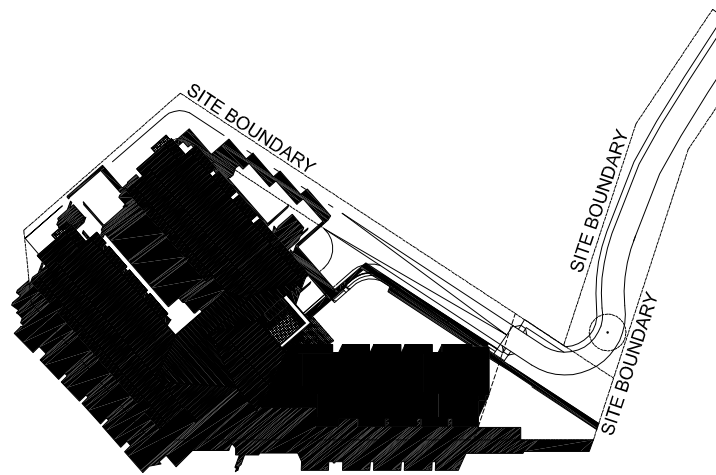


Extent of Shadow at 12 noon  
Scale 1:1000

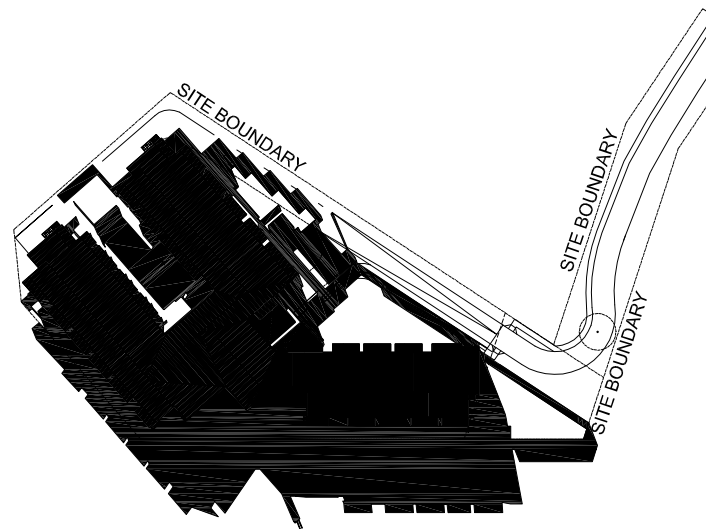

Extent of Shadow at 3 pm  
Scale 1:1000

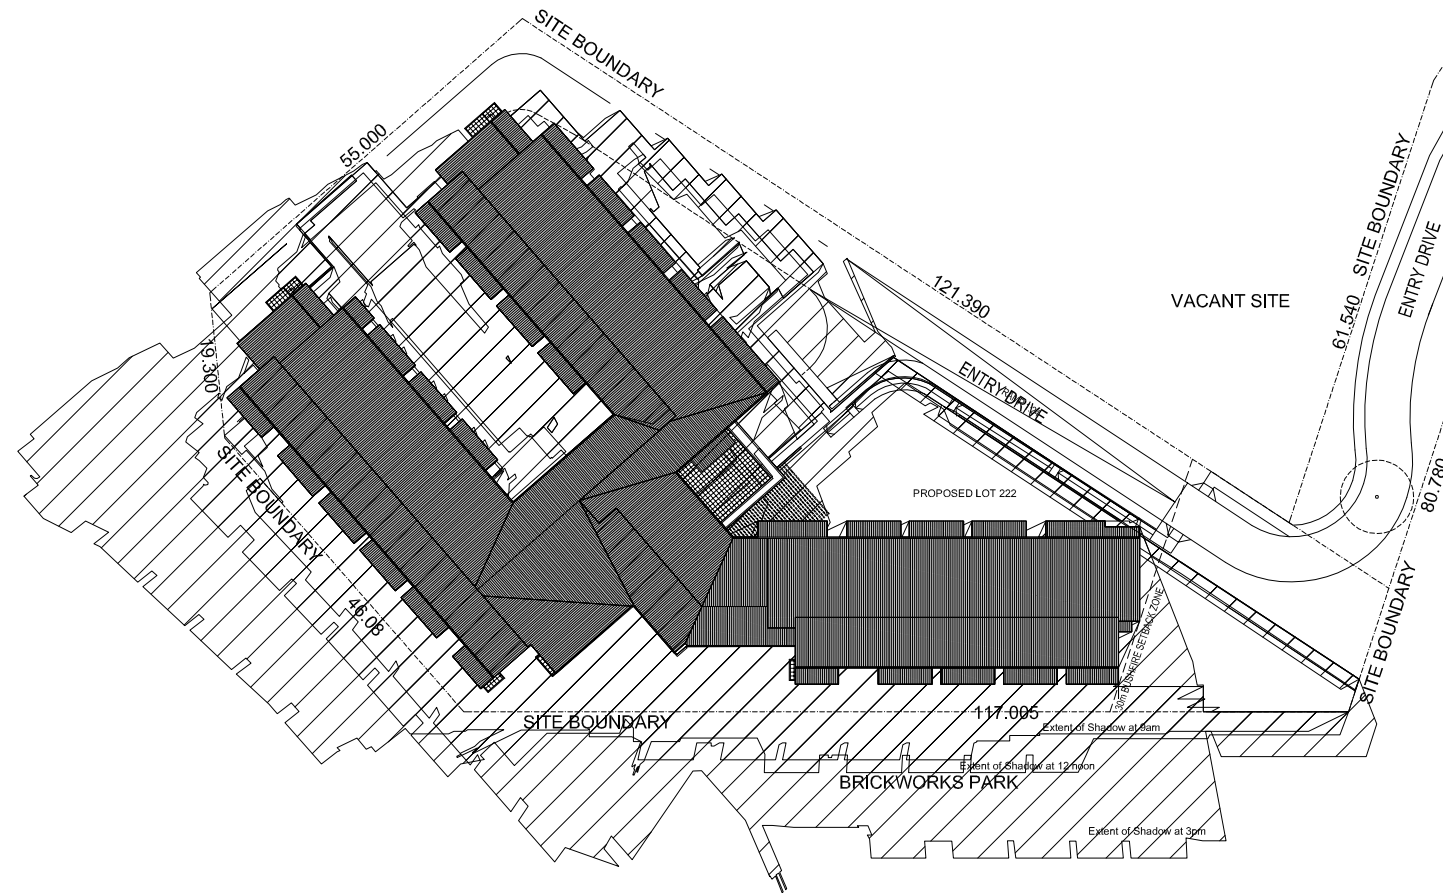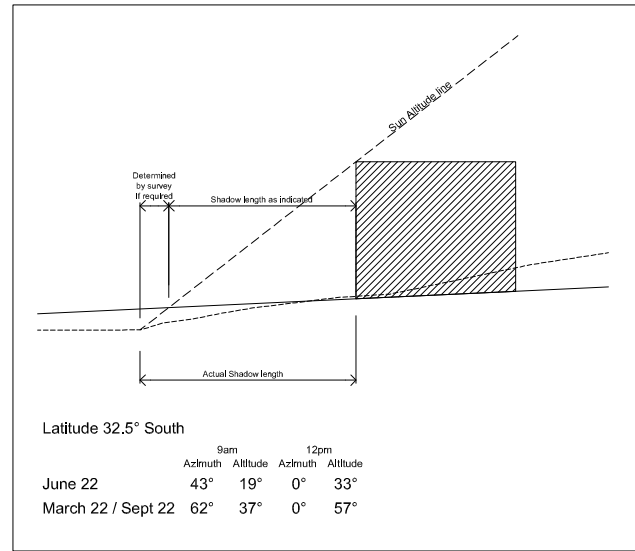

SHADOW DIAGRAMS AT WINTER SOLSTICE  
June 22

 

Wallsend Aged Care

© JONES SONTNER. ALL RIGHTS RESERVED. THIS WORK IS COPYRIGHT AND CANNOT BE REPRODUCED OR COPIED IN ANY FORM OR BY ANY MEANS WITHOUT THE WRITTEN PERMISSION OF JONES SONTNER. ANY LICENSE TO USE THIS DOCUMENT, WHETHER EXPRESSED OR IMPLIED, IS RESTRICTED TO THE TERMS OF THE AGREEMENT OR IMPLIED AGREEMENT BETWEEN JONES SONTNER AND THE INSTRUCTING PARTY.  
ALL DIMENSIONS IN MILLIMETRES UNLESS OTHERWISE SHOWN. USE FIGURED DIMENSIONS ONLY.  
DO NOT SCALE FROM DRAWINGS.  
CHECK ALL DIMENSIONS ON SITE PRIOR TO CONSTRUCTION. REPORT ANY DISCREPANCIES TO JONES SONTNER.  
TO BE READ IN CONJUNCTION WITH ALL OTHER DOCUMENTS.  
NSW ARCHITECTS REGISTRATION BOARD REGISTERED ARCHITECTS:  
NSW JONES Registration No. 6460  
BRAD SONTNER Registration No. 6467


Rev.	Issue Description	Chk.	Appr.	Date	Rev.	Issue Description	Chk.	Appr.	Date
DA	DA Submission			05,03,10					
DA1	Amended DA Submission - RFS			10,11,10					

Project  
**Wallsend Aged Care**  
Victory Parade, Wallsend  
Arton Group


JONES SONTNER  
Suite 2 Level 1  
505 Balmaln Rd  
Lliffield NSW  
PO Box 483  
Rozelle NSW 2039  
phone: 02 9555 7464  
fax: 02 9555 7436  
mail@jonesontner.com.au

Title  
**Shadow Diagrams - Winter Solstice**


Scales	Date	Drawn
1:200 at A1	Nov 2009	JY
Project No. <b>090702</b>	Checked	Approved
Drawing No. <b>DA5.01</b>	Revision <b>DA1</b>	
Plot Date 10.11.10	Cad Ref. 090702/Docs/CADD/DA Sheets/DA5.01	

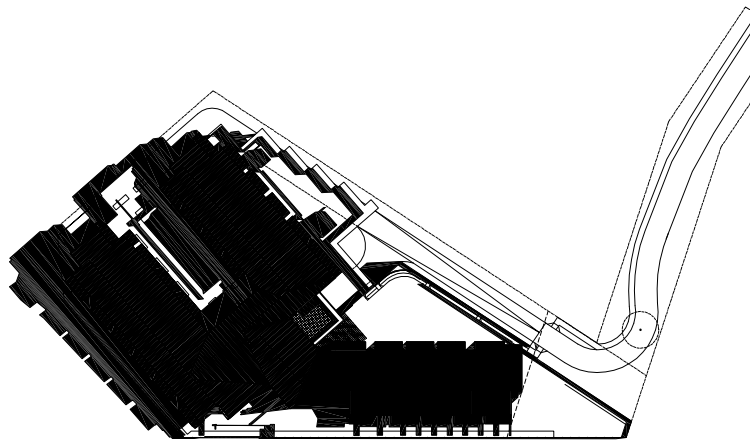


Extent of Shadow at 9 am  
Scale 1:1000

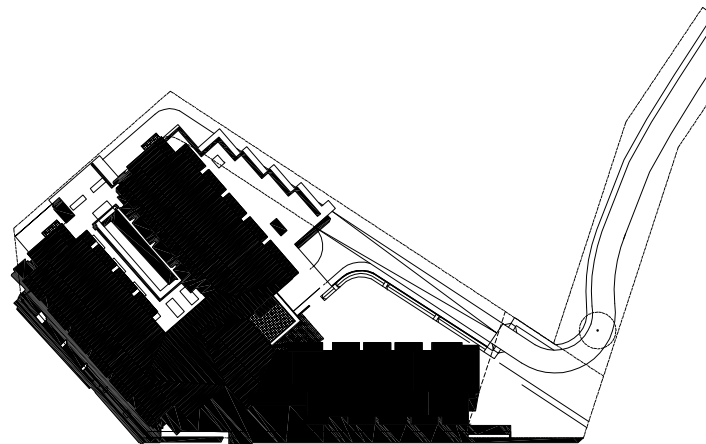


Extent of Shadow at 12 noon  
Scale 1:1000

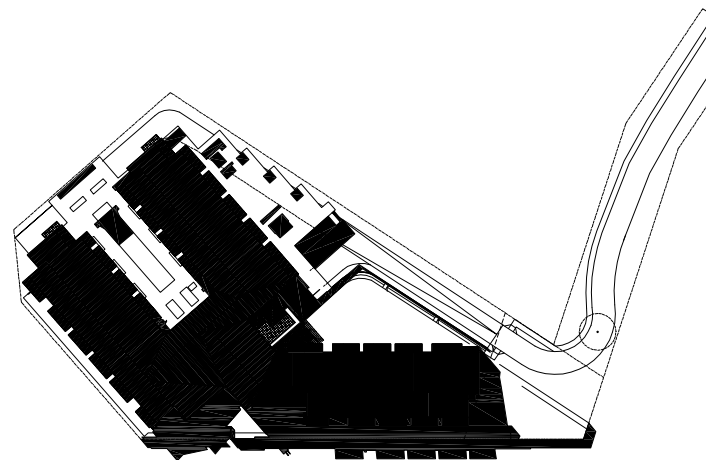


Extent of Shadow at 3 pm  
Scale 1:1000

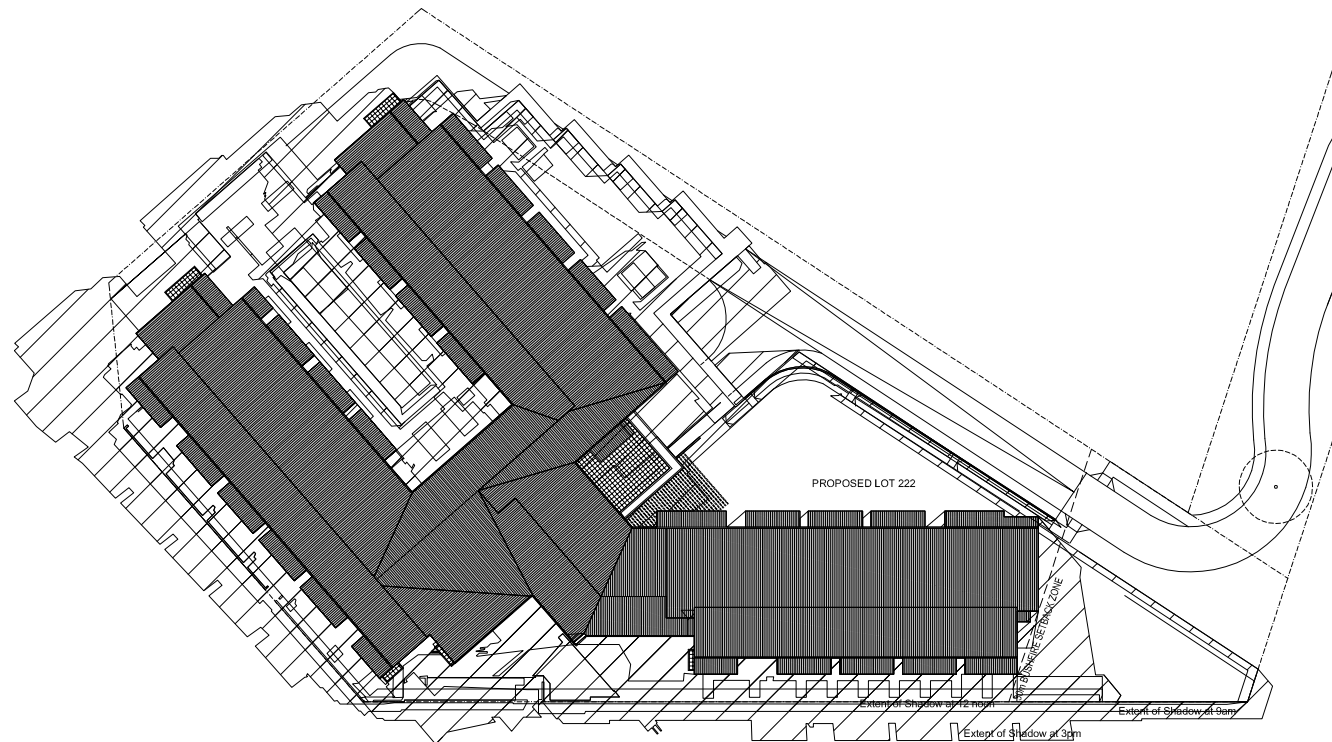

SHADOW DIAGRAMS AT EQUINOX  
March 22 / September 22

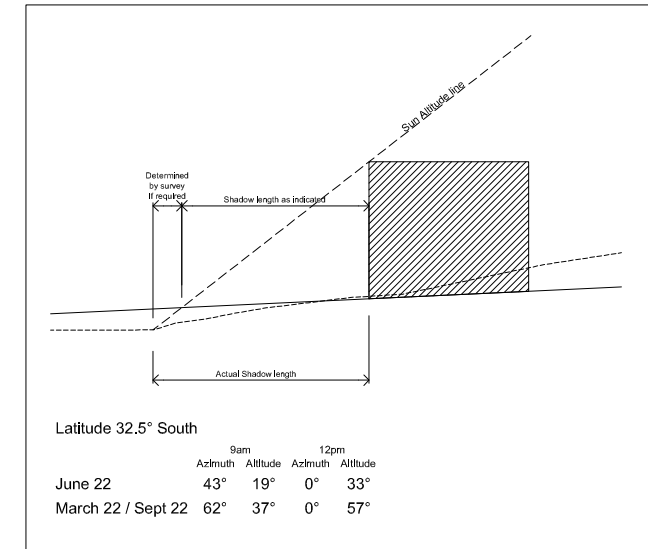

Wallsend Aged Care

 

© JONES SONTNER. ALL RIGHTS RESERVED. THIS WORK IS COPYRIGHTED AND CANNOT BE REPRODUCED OR COPIED IN ANY FORM OR BY ANY MEANS WITHOUT THE WRITTEN PERMISSION OF JONES SONTNER. ANY LICENSE TO USE THIS DOCUMENT, WHETHER EXPRESSED OR IMPLIED, IS RESTRICTED TO THE TERMS OF THE AGREEMENT OR IMPLIED AGREEMENT BETWEEN JONES SONTNER AND THE INSTRUCTING PARTY.  
ALL DIMENSIONS IN MILLIMETRES UNLESS OTHERWISE SHOWN. USE FIGURED DIMENSIONS ONLY.  
DO NOT SCALE FROM DRAWINGS.  
CHECK ALL DIMENSIONS ON SITE PRIOR TO CONSTRUCTION. REPORT ANY DISCREPANCIES TO JONES SONTNER.  
TO BE READ IN CONJUNCTION WITH ALL OTHER DOCUMENTS.  
NSW ARCHITECTS REGISTRATION BOARD REGISTERED ARCHITECTS:  
BRAD SONTNER Registration No. 6467

Rev.	Issue Description	Chk.	Appr.	Date	Rev.	Issue Description	Chk.	Appr.	Date
DA	DA Submission			05.03.10					
DA1	Amended DA Submission - RFS			10.11.10					

Project  
**Wallsend Aged Care**  
Victory Parade, Wallsend  
Arton Group

JONES SONTNER  
Suite 2 Level 1  
505 Balmaln Rd  
Lliffield NSW  
PO Box 483  
Rozelle NSW 2039  
phone: 02 9555 7464  
fax: 02 9555 7436  
mail@jonesontner.com.au

JONES SONTNER  
architects + urbanism  
www.jonesontner.com.au

Title  
**Shadow Diagrams - Equinox**


Project No.	Date	Drawn
090702	Nov 2009	JY
Drawing No.	Revision	
DA5.02	DA1	
Plot Date 10.11.10	Cad Ref. 090702/Docs/CADD/DA Sheets/DA5.02	



PLANTING SCHEDULE			
<b>AQUATIC SPECIES</b>			
Quantity	Latin Name	Common Name	Scheduled Size
800	Crinum asiaticum	Star Lily	800
300	Amorpha fruticosa	Common Bush	750
150	Hydrangea paniculata	White Hydrangea	600
<b>GRASSES</b>			
Quantity	Latin Name	Common Name	Scheduled Size
100	Panicum polyanthemum	Blue Star Grass	500
300	Chorizanthe pilosissima	Pink Flower	300
150	Panicum polyanthemum	Blue Star Grass	300
200	Ambrosia artemisiifolia	Common Ragwort	400
100	Hydrangea paniculata	White Hydrangea	400
100	Chorizanthe pilosissima	Pink Flower	400
100	Chorizanthe pilosissima	Pink Flower	400
100	Chorizanthe pilosissima	Pink Flower	400
100	Chorizanthe pilosissima	Pink Flower	400
<b>SHRUBS</b>			
Quantity	Latin Name	Common Name	Scheduled Size
100	Abutilon striatum	Flame Tree	500
50	Chorizanthe pilosissima	Pink Flower	400
50	Chorizanthe pilosissima	Pink Flower	400
20	Bougainvillea spectabilis	Coral Lily	300
20	Chorizanthe pilosissima	Pink Flower	300
10	Chorizanthe pilosissima	Pink Flower	200
<b>TREES</b>			
Quantity	Latin Name	Common Name	Scheduled Size
10	Albizia julibrissin	Silk Tree	4000
10	Albizia julibrissin	Silk Tree	2000
11	Albizia julibrissin	Silk Tree	1000
4	Albizia julibrissin	Silk Tree	700
12	Albizia julibrissin	Silk Tree	400

**LEGEND**

- Site boundary extent of works
- Existing trees to be removed
- Existing trees to be retained & protected
- Proposed tree planting:
  - Commercial plantings
  - Native plantings
  - Casuarina cunninghamiana
  - Mitrasacme quadrivalvis
  - Platanus orientalis
- Planting Type 1: Haredwood timber concrete
- Planting Type 2: Haredwood timber concrete
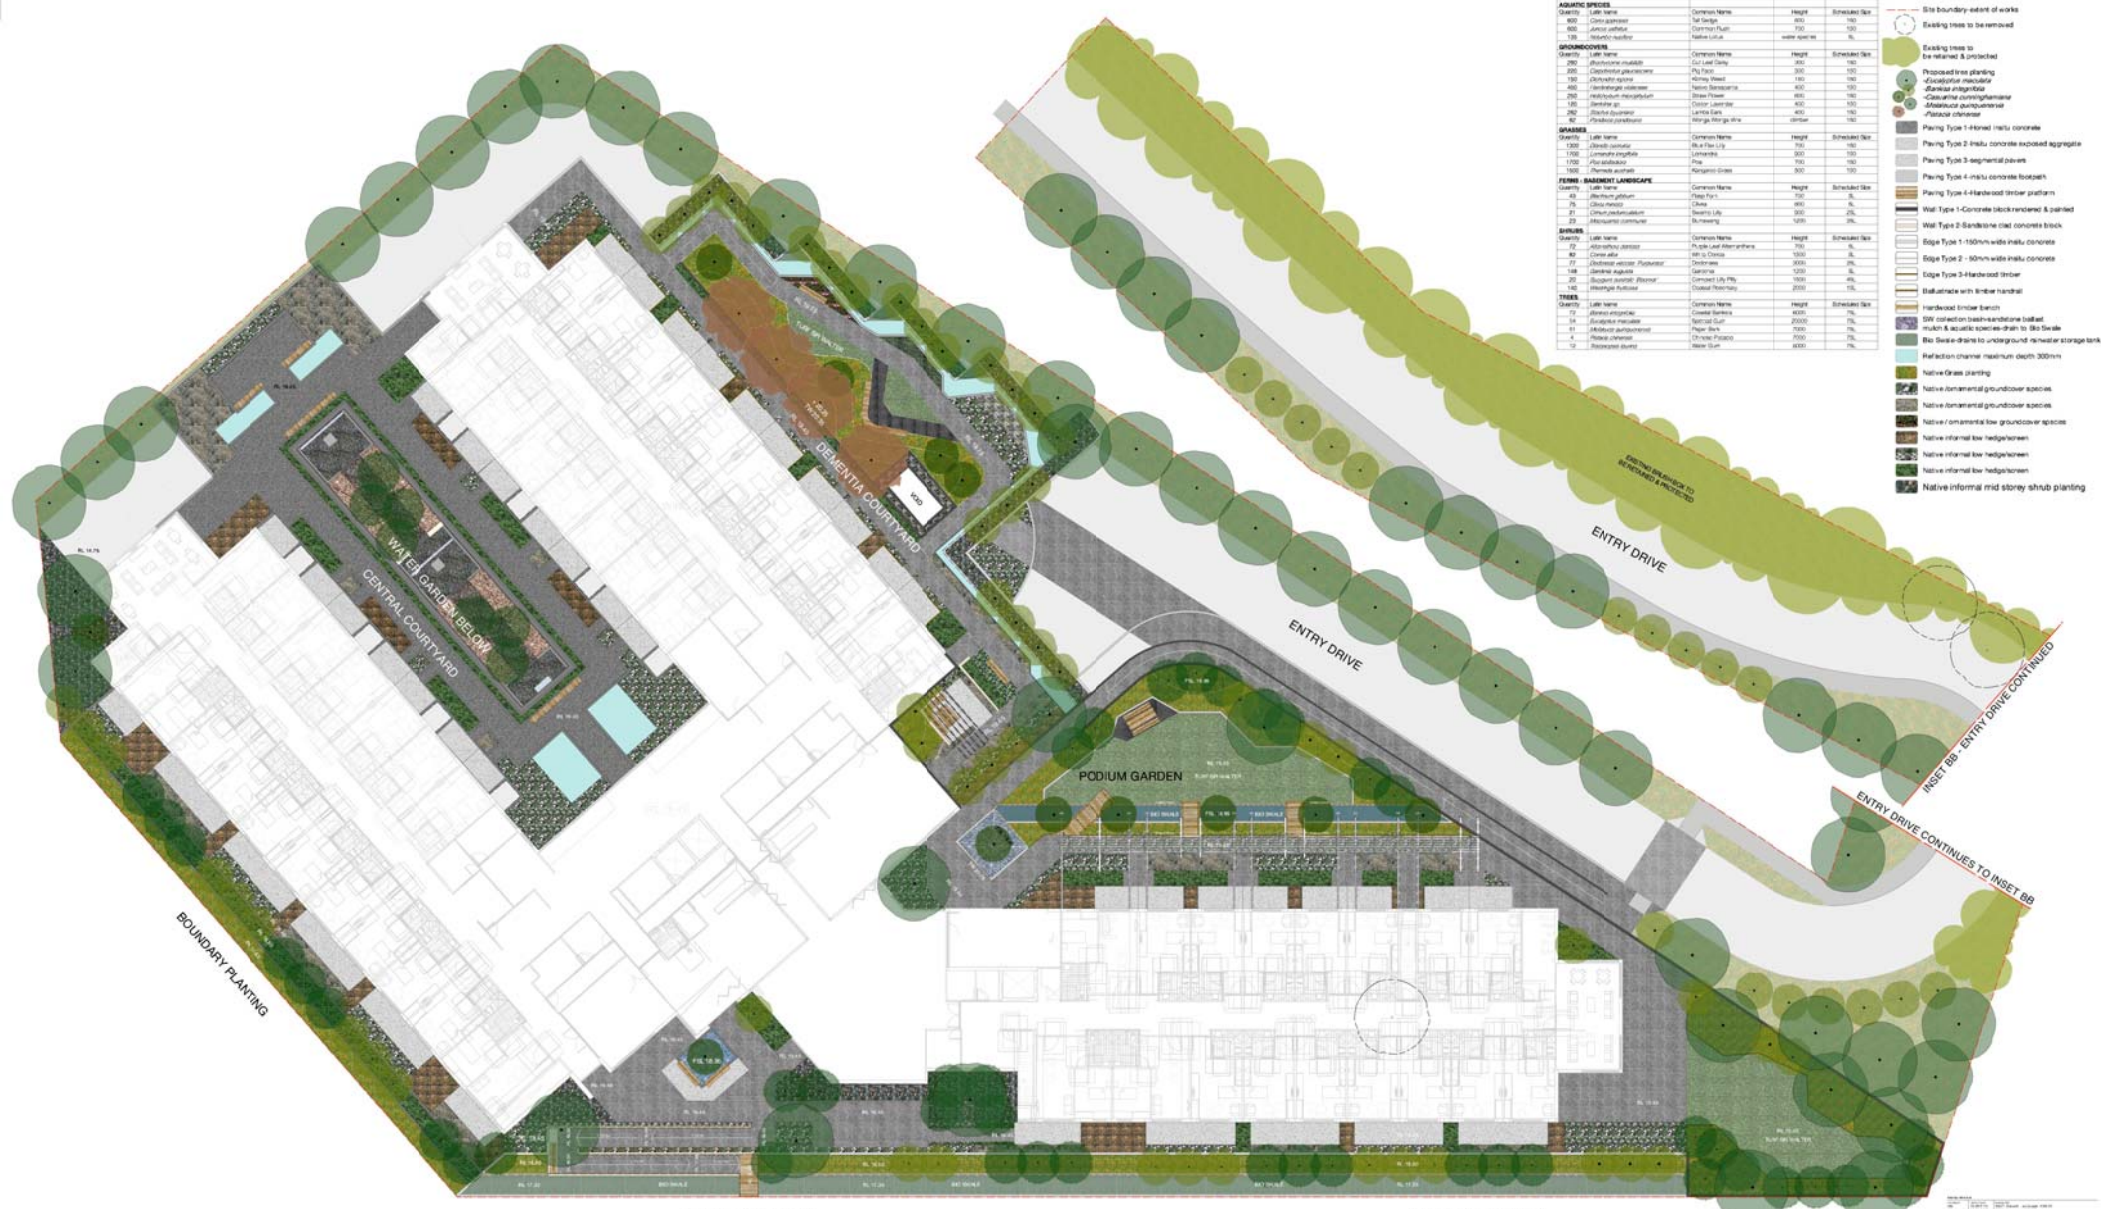

BOUNDARY PLANTING

BOUNDARY PLANTING

BOUNDARY PLANTING

WALLBAND RESIDENTIAL AGED CARE FACILITY  
 LANDSCAPE PLAN  
 CAB pty Ltd & sprout  
 0213  
 1200 81 AI  
 DA 01 C

