




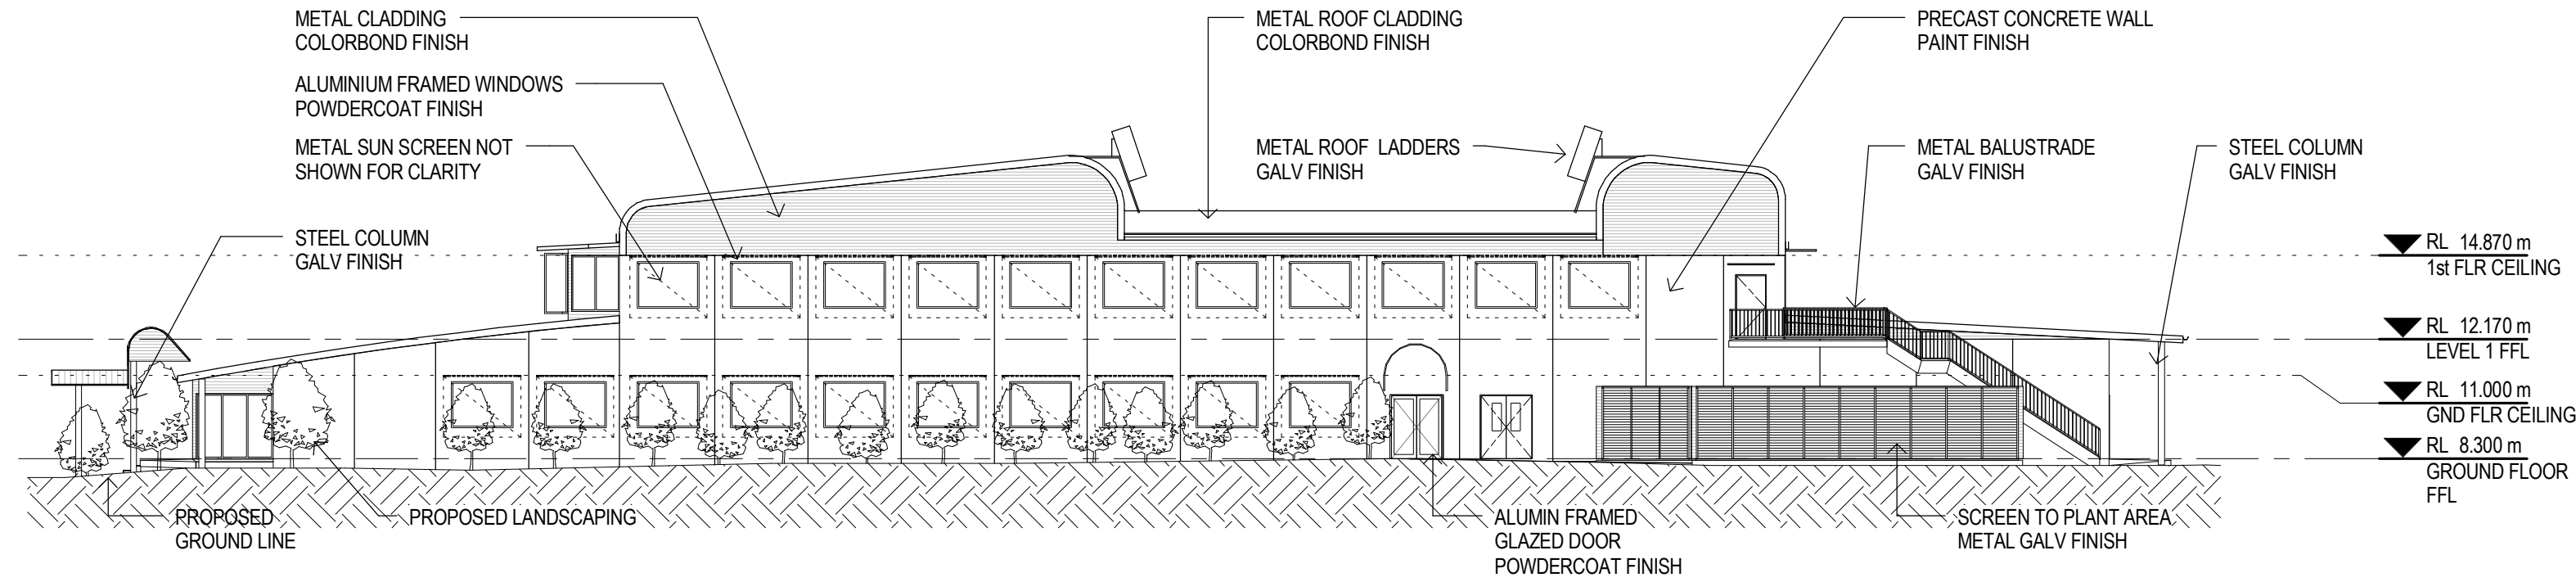


1 EAST ELEVATION
282175 SCALE 1:200

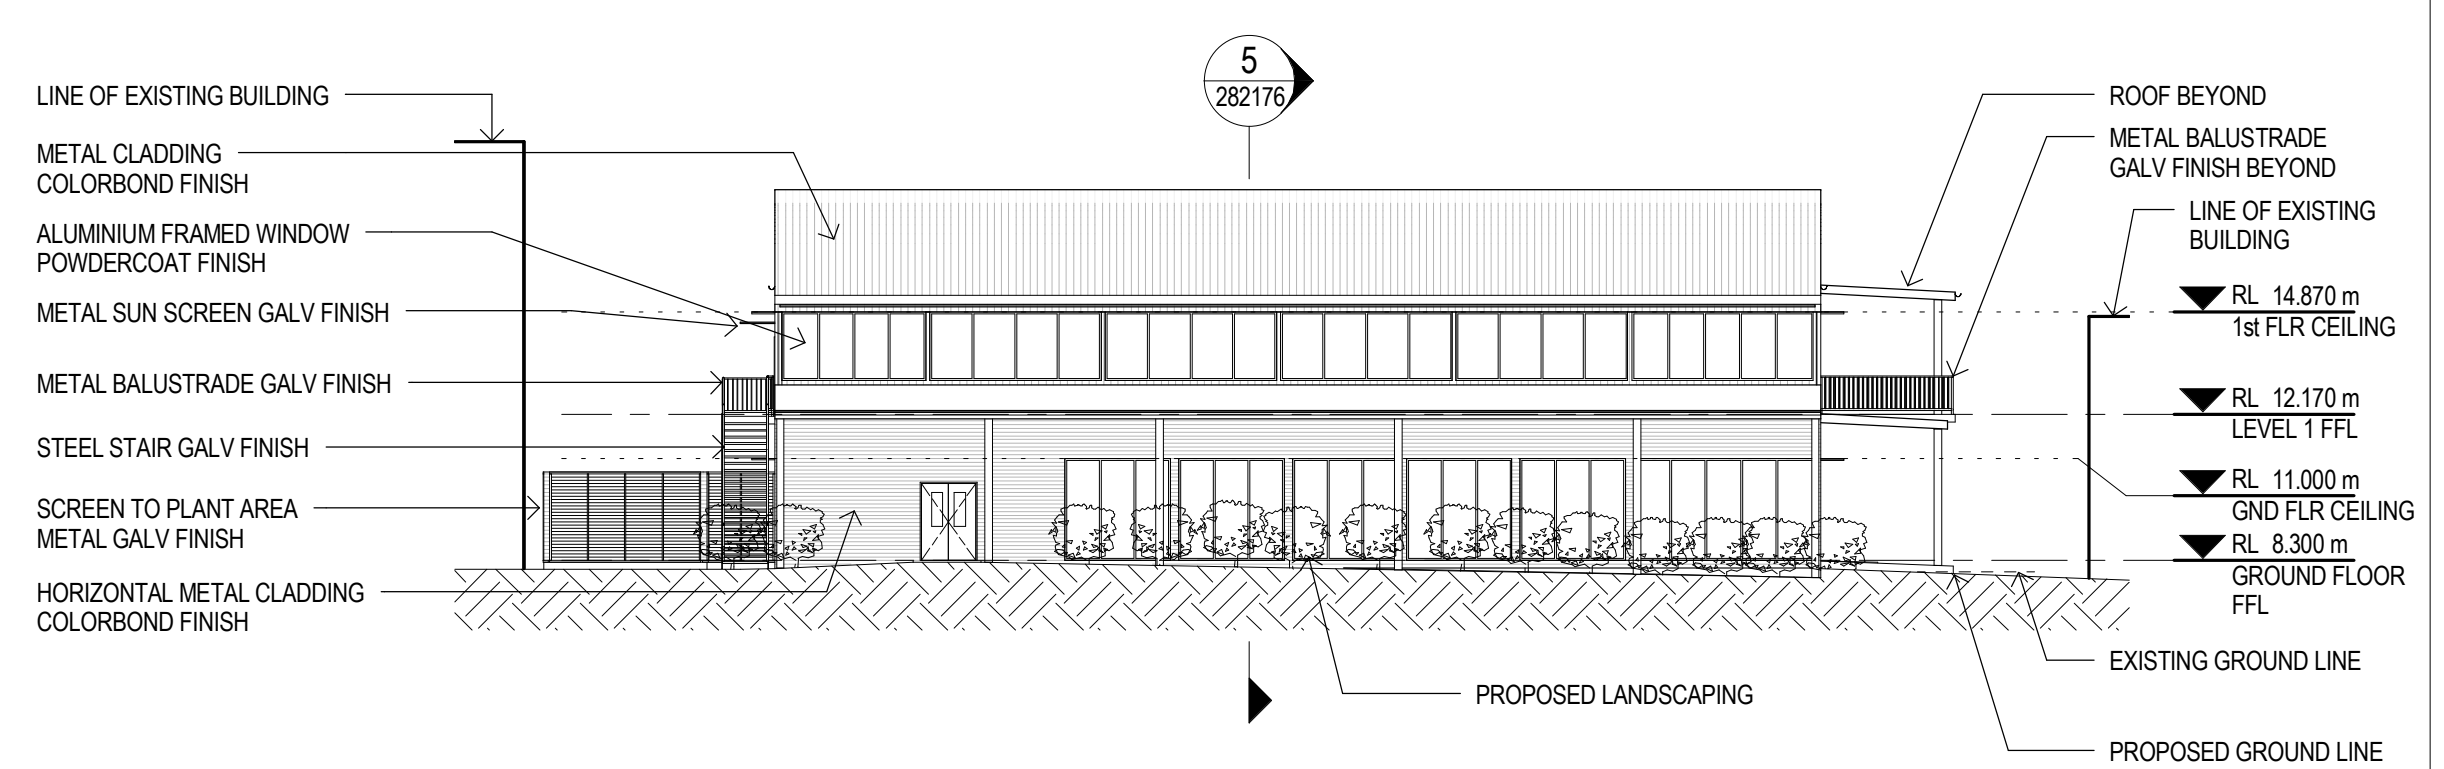


2 NORTH ELEVATION
282175 SCALE 1:200

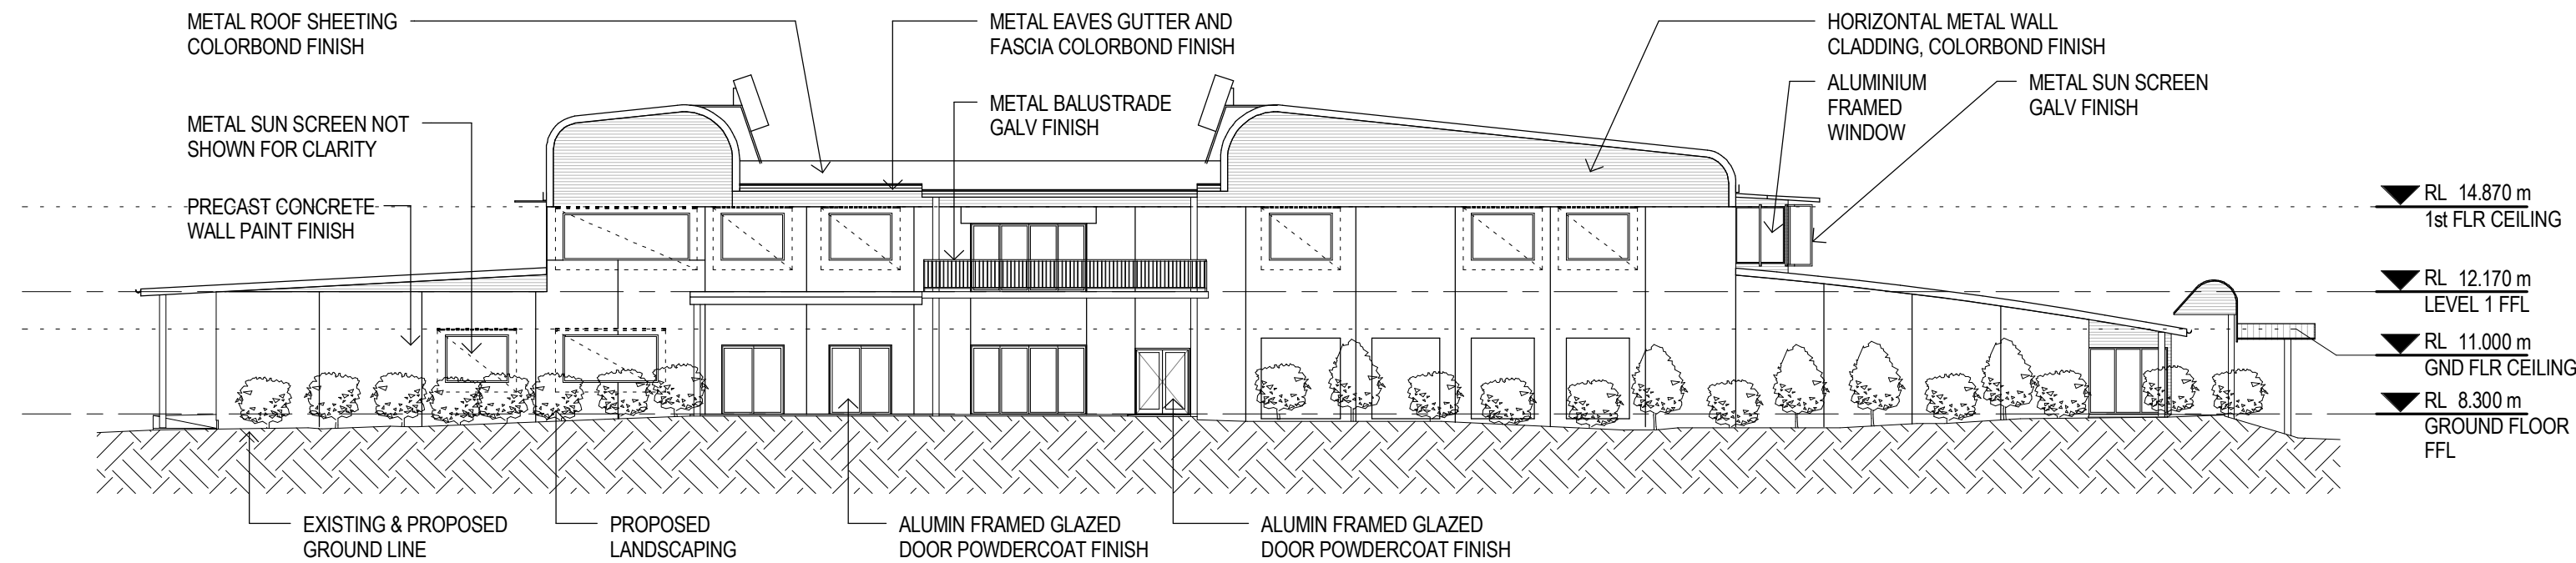

4 WEST ELEVATION
282175 SCALE 1:200

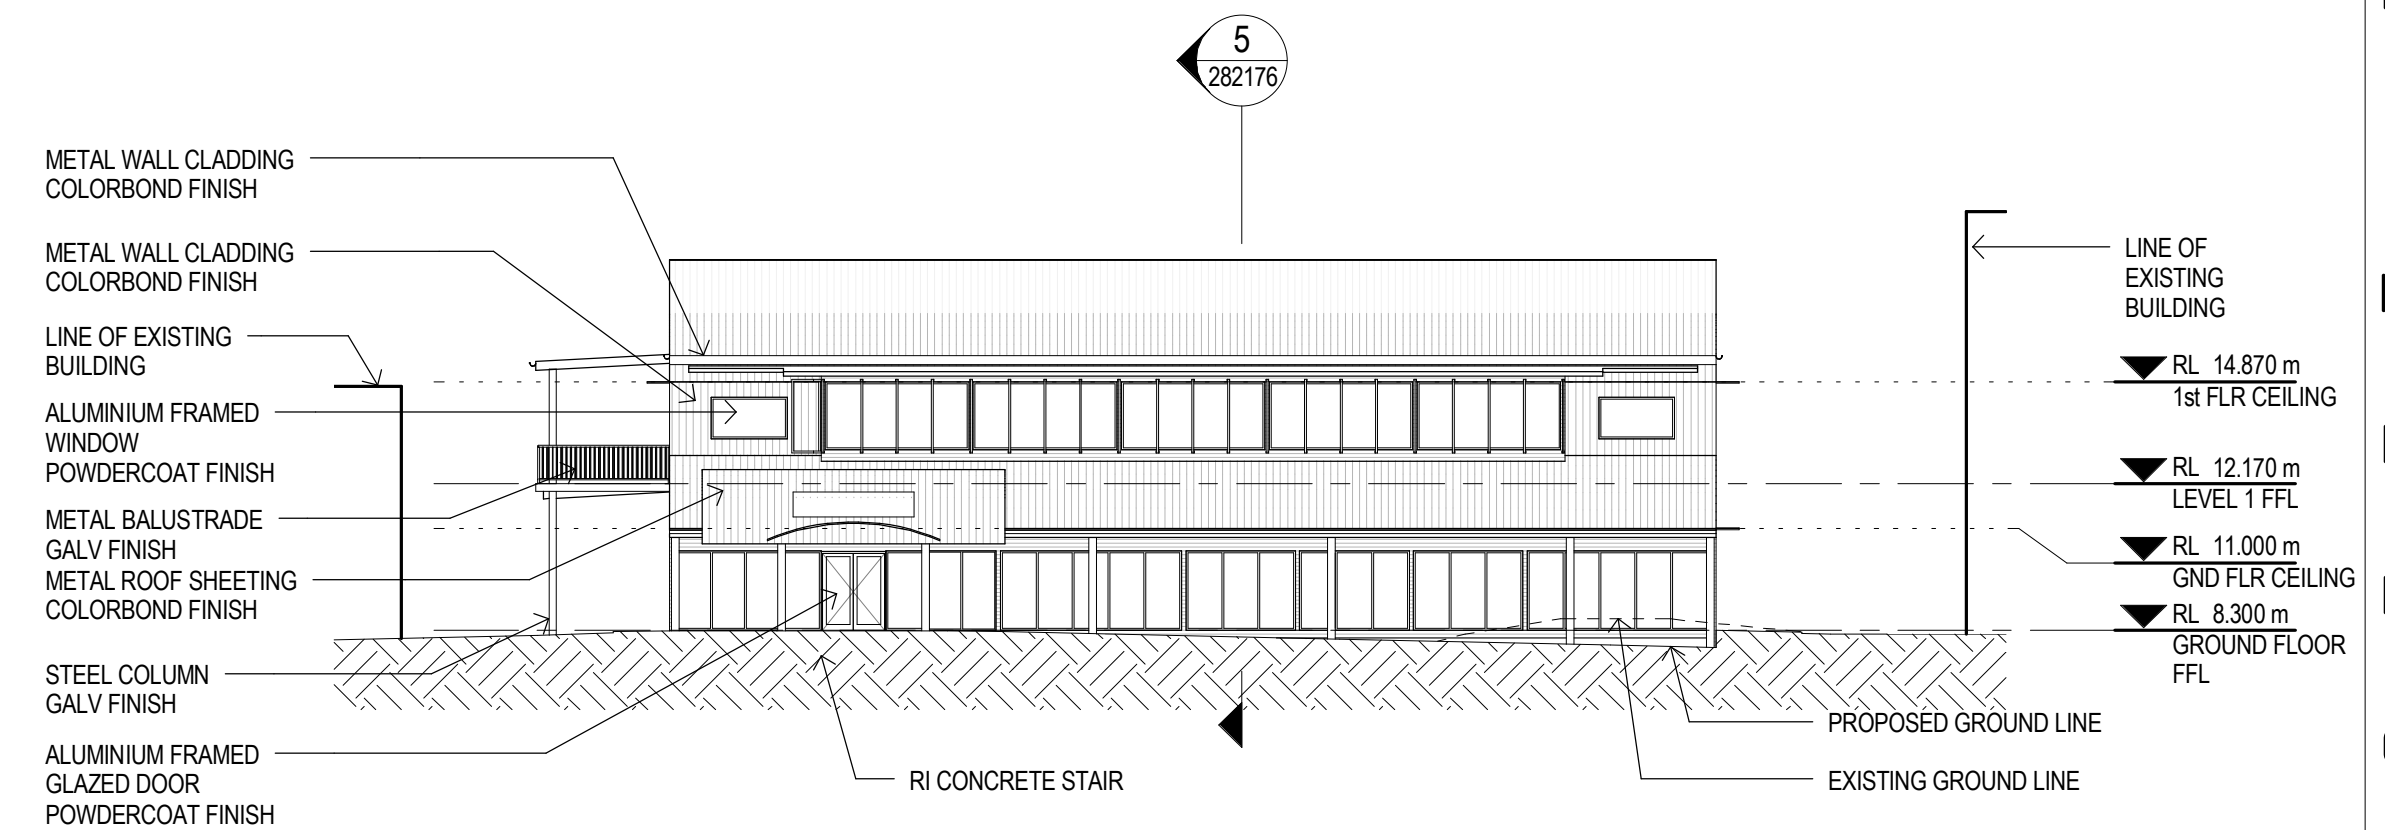

3 SOUTH ELEVATION
282175 SCALE 1:200

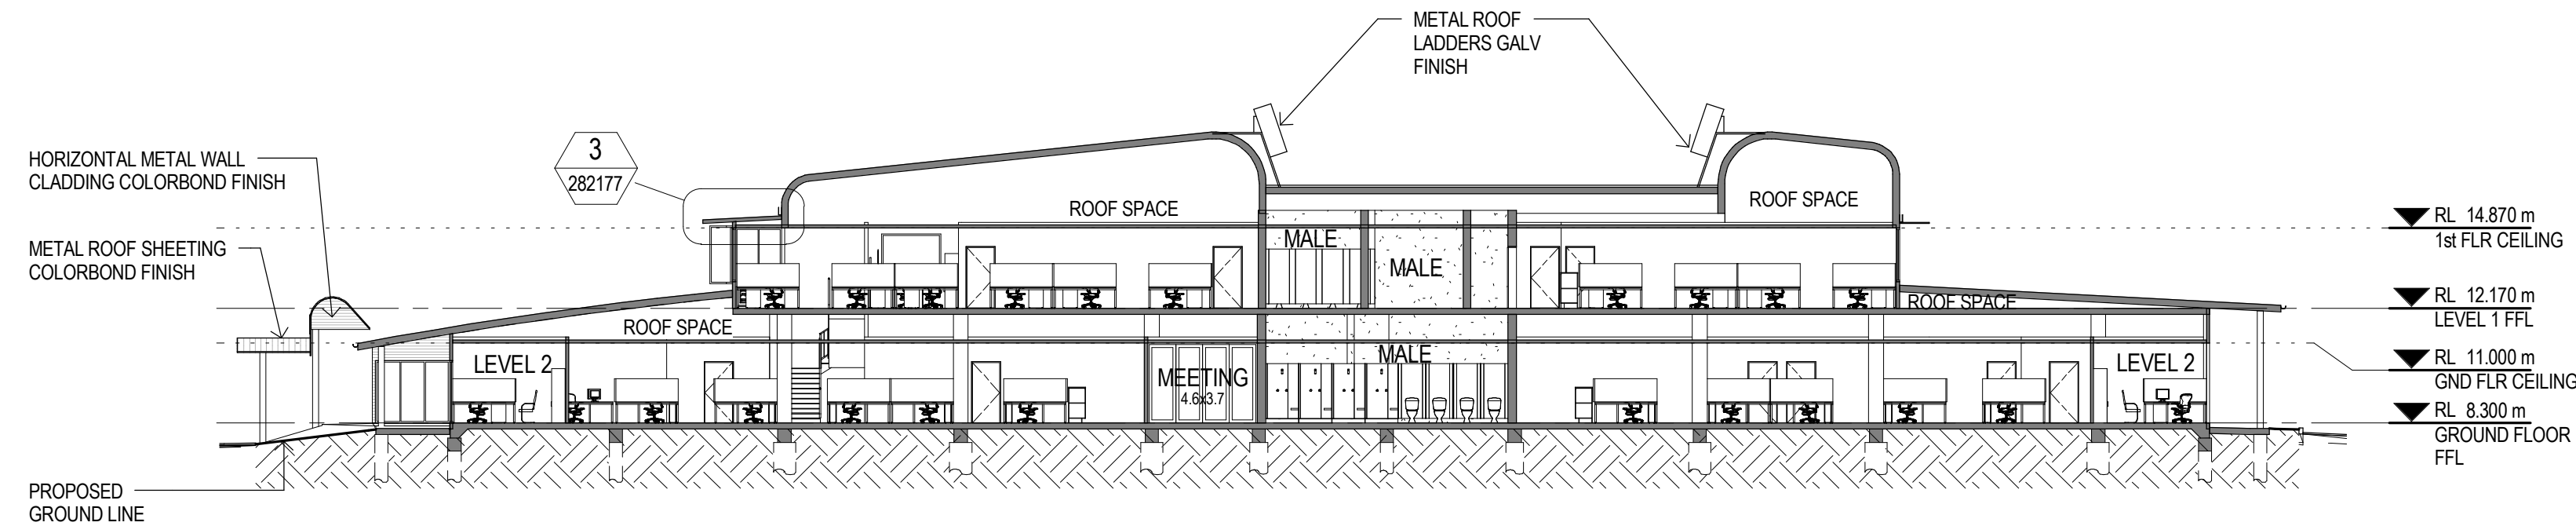


5 SECTION 1
282175 SCALE 1:200



PRELIMINARY

Rev	Revision Details	Work Order	Drawn By	Date	Reference Drawing Title	Drawing N°
0	ISSUED FOR DA		FW	04.03.10		
Book No's -						

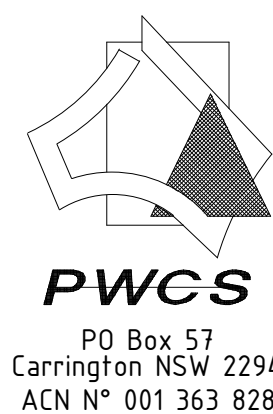

PORT WARATAH COAL SERVICES LIMITED - KOORAGANG
PROPOSED KCT BUILDING
ELEVATIONS & SECTION

Drawn By M.LEWIS	Date Drawn	Drafting Check By	Design By T.BLACKALL	Design Check By	PWCS Spec/Supt
---------------------	------------	-------------------	-------------------------	-----------------	----------------

Drawing N°	Rev N°
KL 282176	0
Sheet N°	5 of 8