



CAD REF: MICROSTATION VBA-01 PROPOSED BUNNINGS WAREHOUSE WEST GOSFORD NSW 2250 - PLOTTED & DATE

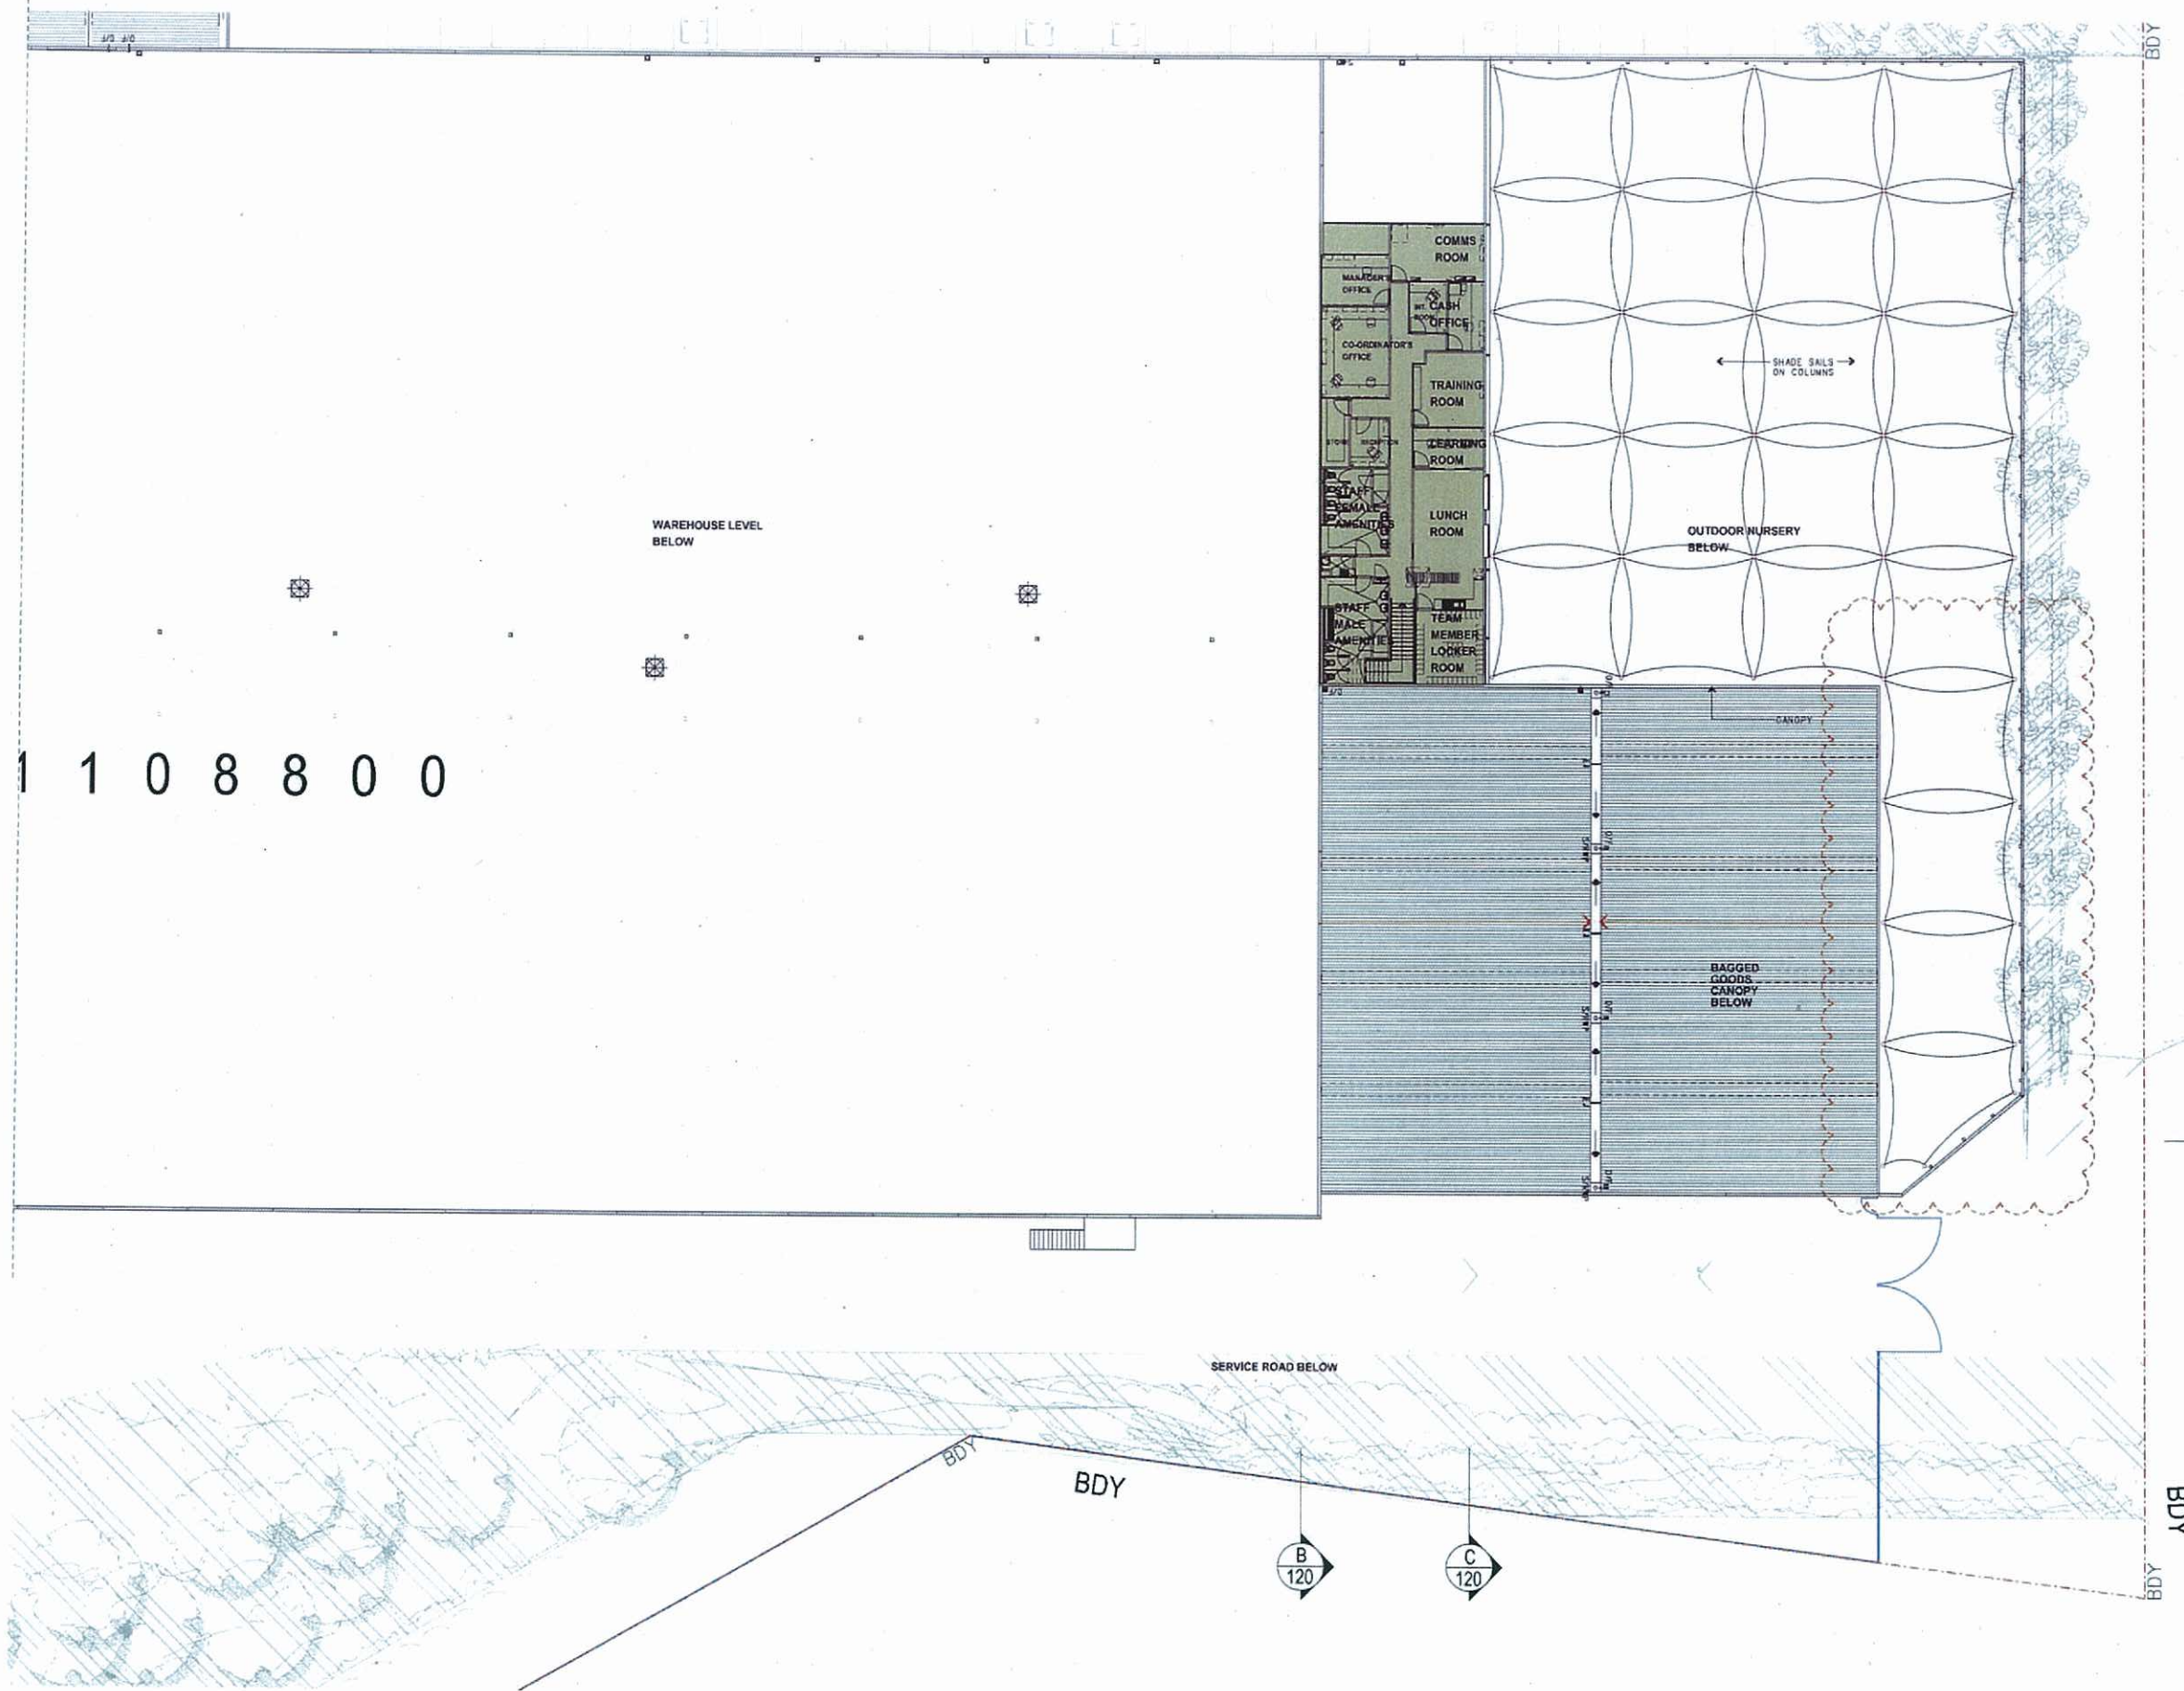

1 1 0 8 8 0 0

YALLAMBEE AVENUE

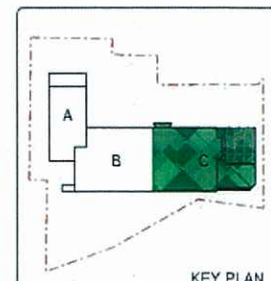

NO.	AMENDMENT	DATE	NO.	AMENDMENT	DATE
1	ISSUE	22.07.10			
2	REVISED BY JAV	18.09.10			
3	REVISED BY JAV	18.09.10			

This drawing and the design shown here is the property of John R. Brogan & Associates Pty Ltd and shall not be copied nor reproduced in part or in whole in any form without the written permission of John R. Brogan & Associates Pty Ltd. Sydney and shall be used only for the project for which it was provided. Do not scale from this drawing. Verify dimensions from site and refer any discrepancies to Architects for clarification.



JOHN R. BROGAN & ASSOCIATES
PTY. LIMITED
ARCHITECTS, PLANNERS & COMMERCIAL INTERIOR DESIGNERS
37 PITT ST. SYDNEY NSW 2000
PH: (02) 9 221 2833 FAX: (02) 9 251 4741
EMAIL: jrbrogan@bigpond.com.au
A.B.N. 97 003 284 759




PROPOSED BUNNINGS WAREHOUSE
YALLAMBEE AVENUE,
WEST GOSFORD NSW 2250

PLAN
MEZZANINE LEVEL

SCALE:
1:200
DATE:
JUNE 10
PROJ. NO.
1250
DRG. NO.
103
AMD NO.
D

YARD OPEN TO SKY

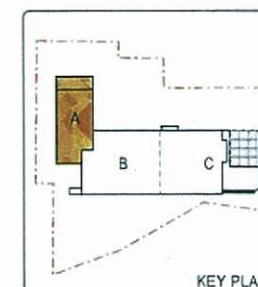

DA ISSUE

NOT FOR CONSTRUCTION

This drawing and the design shown herein is the property of John R Brogan & Associates Pty Ltd and shall not be copied nor reproduced in part or in whole in any form without the written permission of John R Brogan & Associates Pty Ltd. Sydney and shall be used only for the project for which it was provided.
Do not scale from this drawing.
Verify dimensions from site and refer any discrepancies to Architects for clarification.



37 PITT ST. SYDNEY NSW 2000
PH: (02) 9 221 2833 FAX: (02) 9 251 4741
EMAIL: irbavd@bigpond.com.au



SCALE :
1:200


DATE :
JUNE 10

PROJ. NO.
1250
DRG. NO.
110
AMD NO.
B


**FINAL DRAFT
FOR REVIEW
13 SEPT 10**



REFER TO DRAWING
110 FOR CONTINUATION

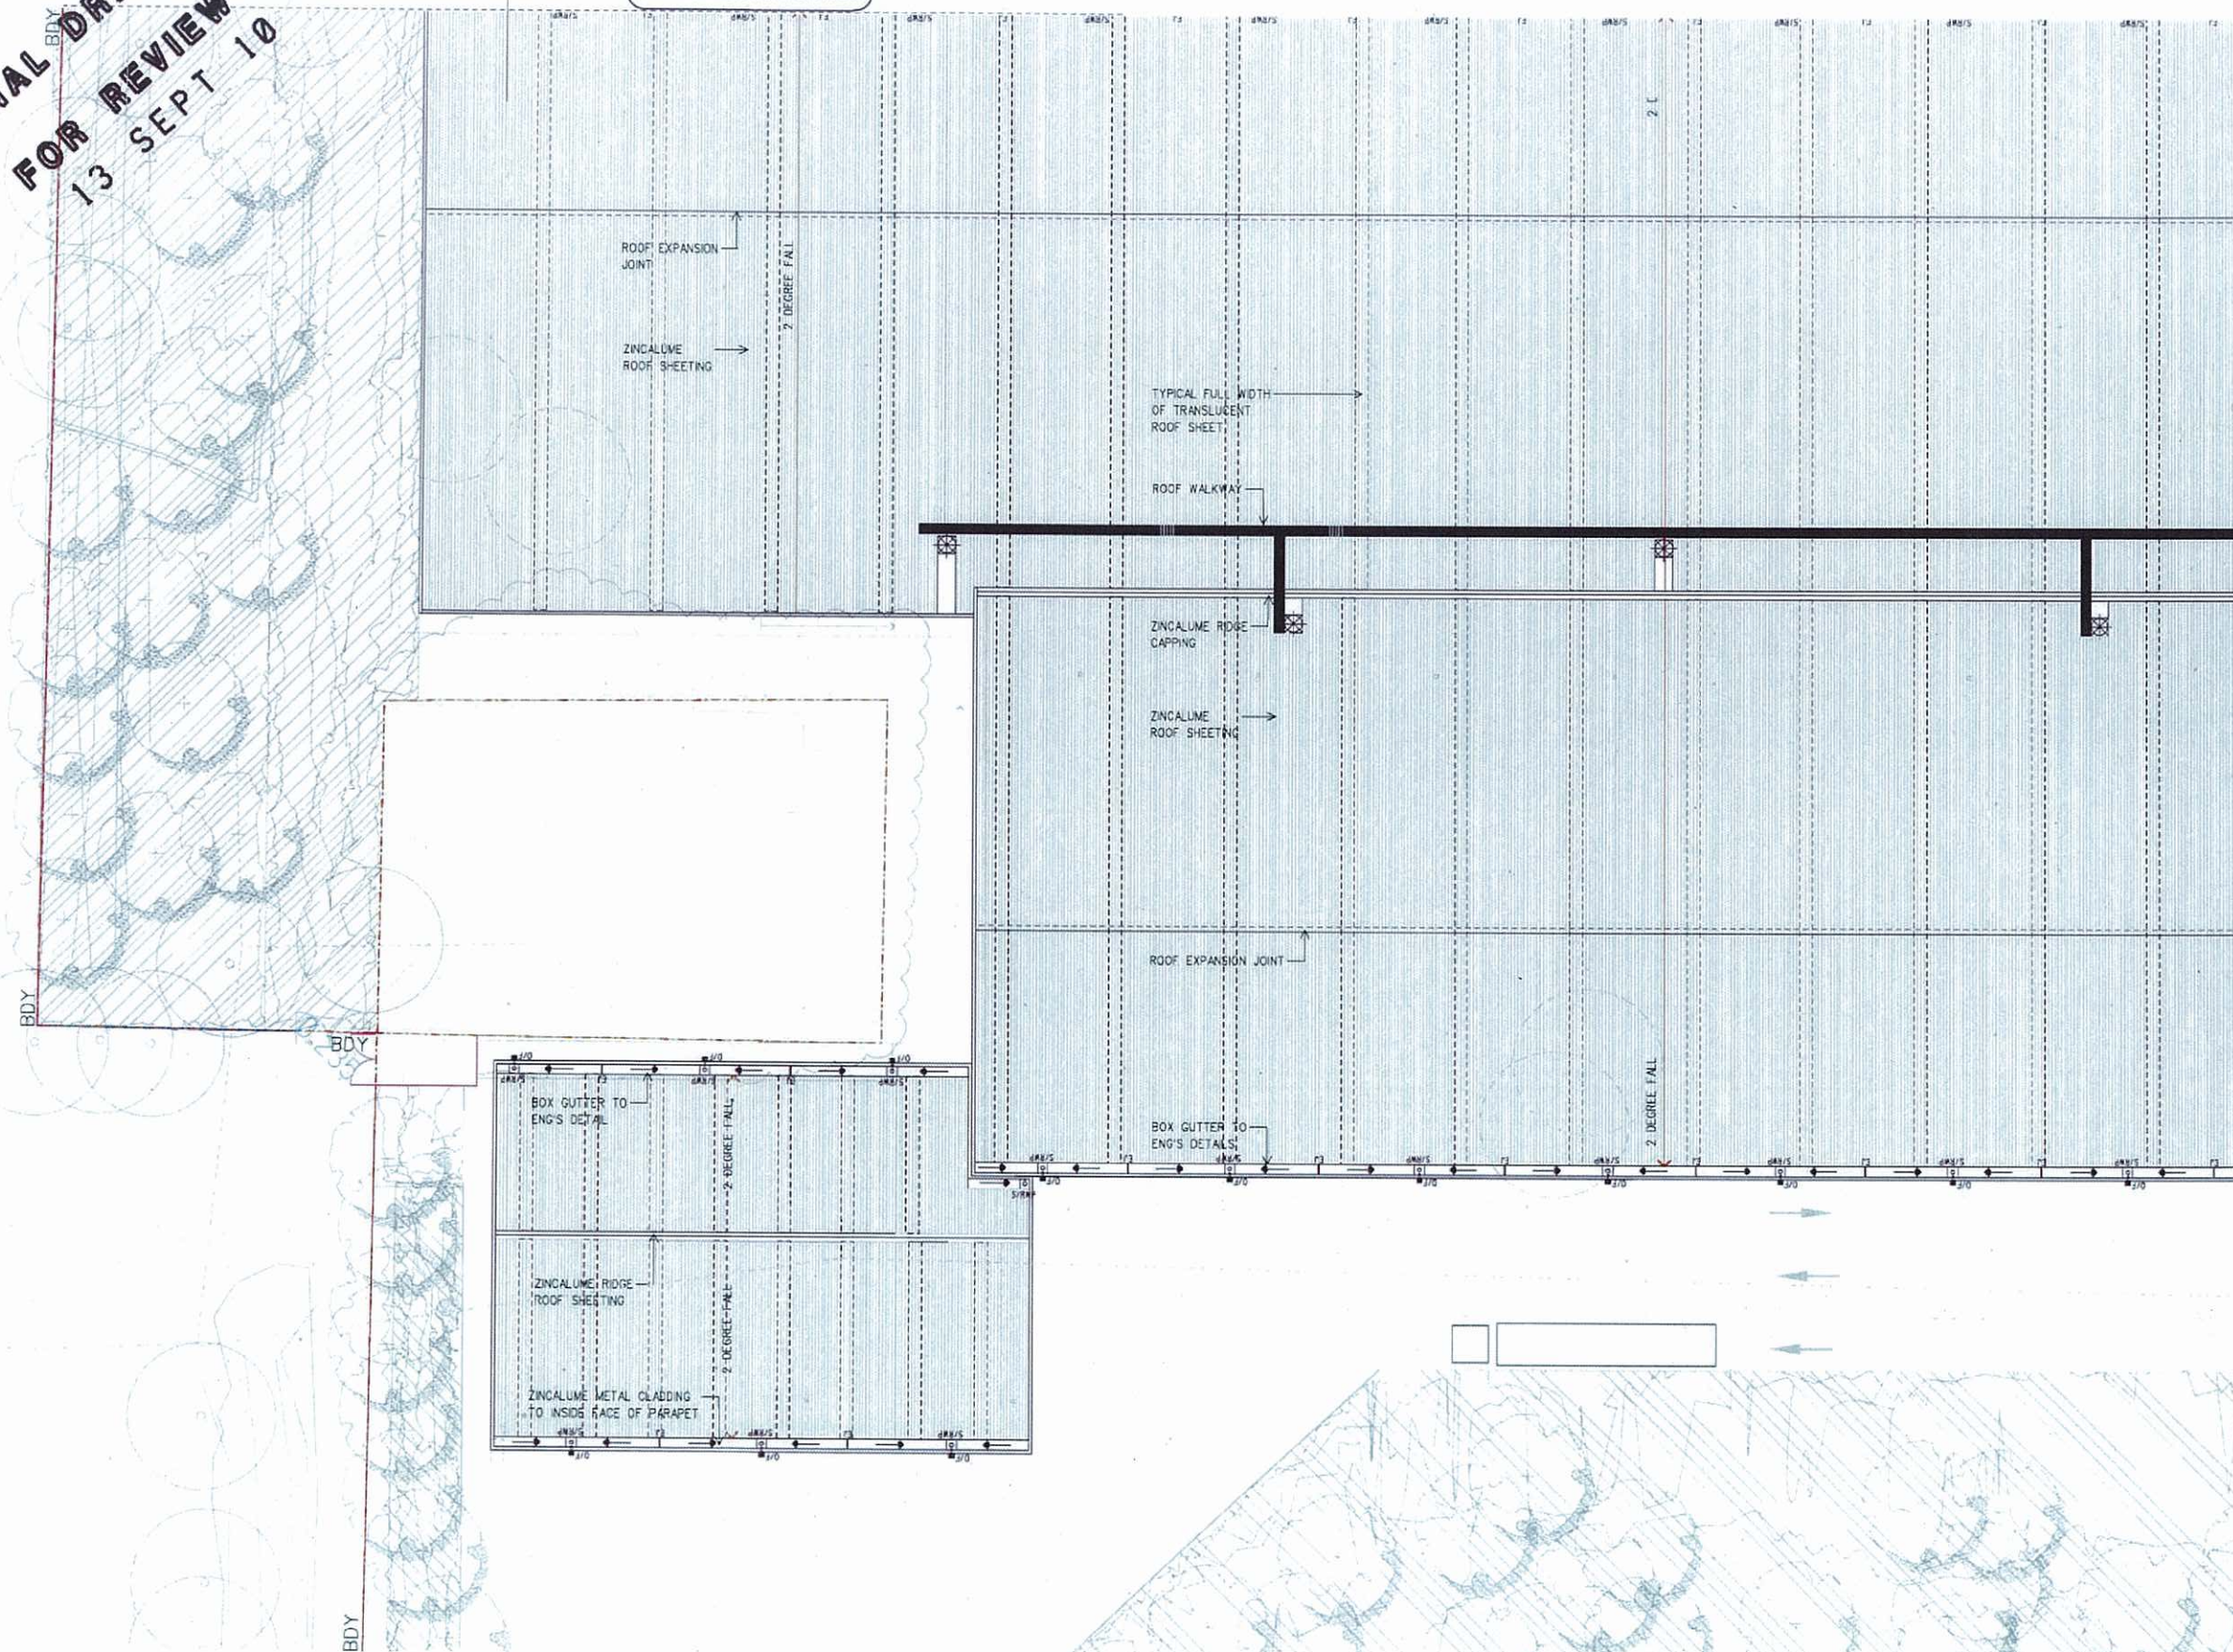

REFER TO DRAWING
112 FOR CONTINUATION

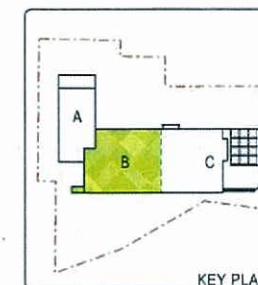

DA ISSUE
NOT FOR CONSTRUCTION

NO.	AMENDMENT	DATE	NO.	AMENDMENT	DATE
1	DA ISSUE	22.07.10			
2	REVISED DA ISSUE	18.09.10			
3					
4					
5					
6					
7					
8					
9					
10					

This drawing and the design shown herein is the property of John R. Brogan & Associates Pty Ltd and shall not be copied nor reproduced in part or in whole in any form without the written permission of John R. Brogan & Associates Pty Ltd. Sydney and shall be used only for the project for which it was provided.
Do not scale from this drawing.
Verify dimensions from site and refer any discrepancies to Architects for clarification.



JOHN R. BROGAN & ASSOCIATES
PTY. LIMITED
ARCHITECTS, PLANNERS & COMMERCIAL INTERIOR DESIGNERS
37 PITT ST. SYDNEY NSW 2000
PH: (02) 9 221 2833 FAX: (02) 9 251 4741
EMAIL: jrb@jbrogan.com.au




PROPOSED BUNNINGS WAREHOUSE
YALLAMBEE AVENUE,
WEST GOSFORD NSW 2250

ROOF PLAN - PART B

SCALE:
1:200
DATE:
JUNE 10

PROJ. NO.
1250
ORG. NO.
111
AMD NO.
B

REFER TO DRAWING
110 AND 111
FOR CONTINUATION

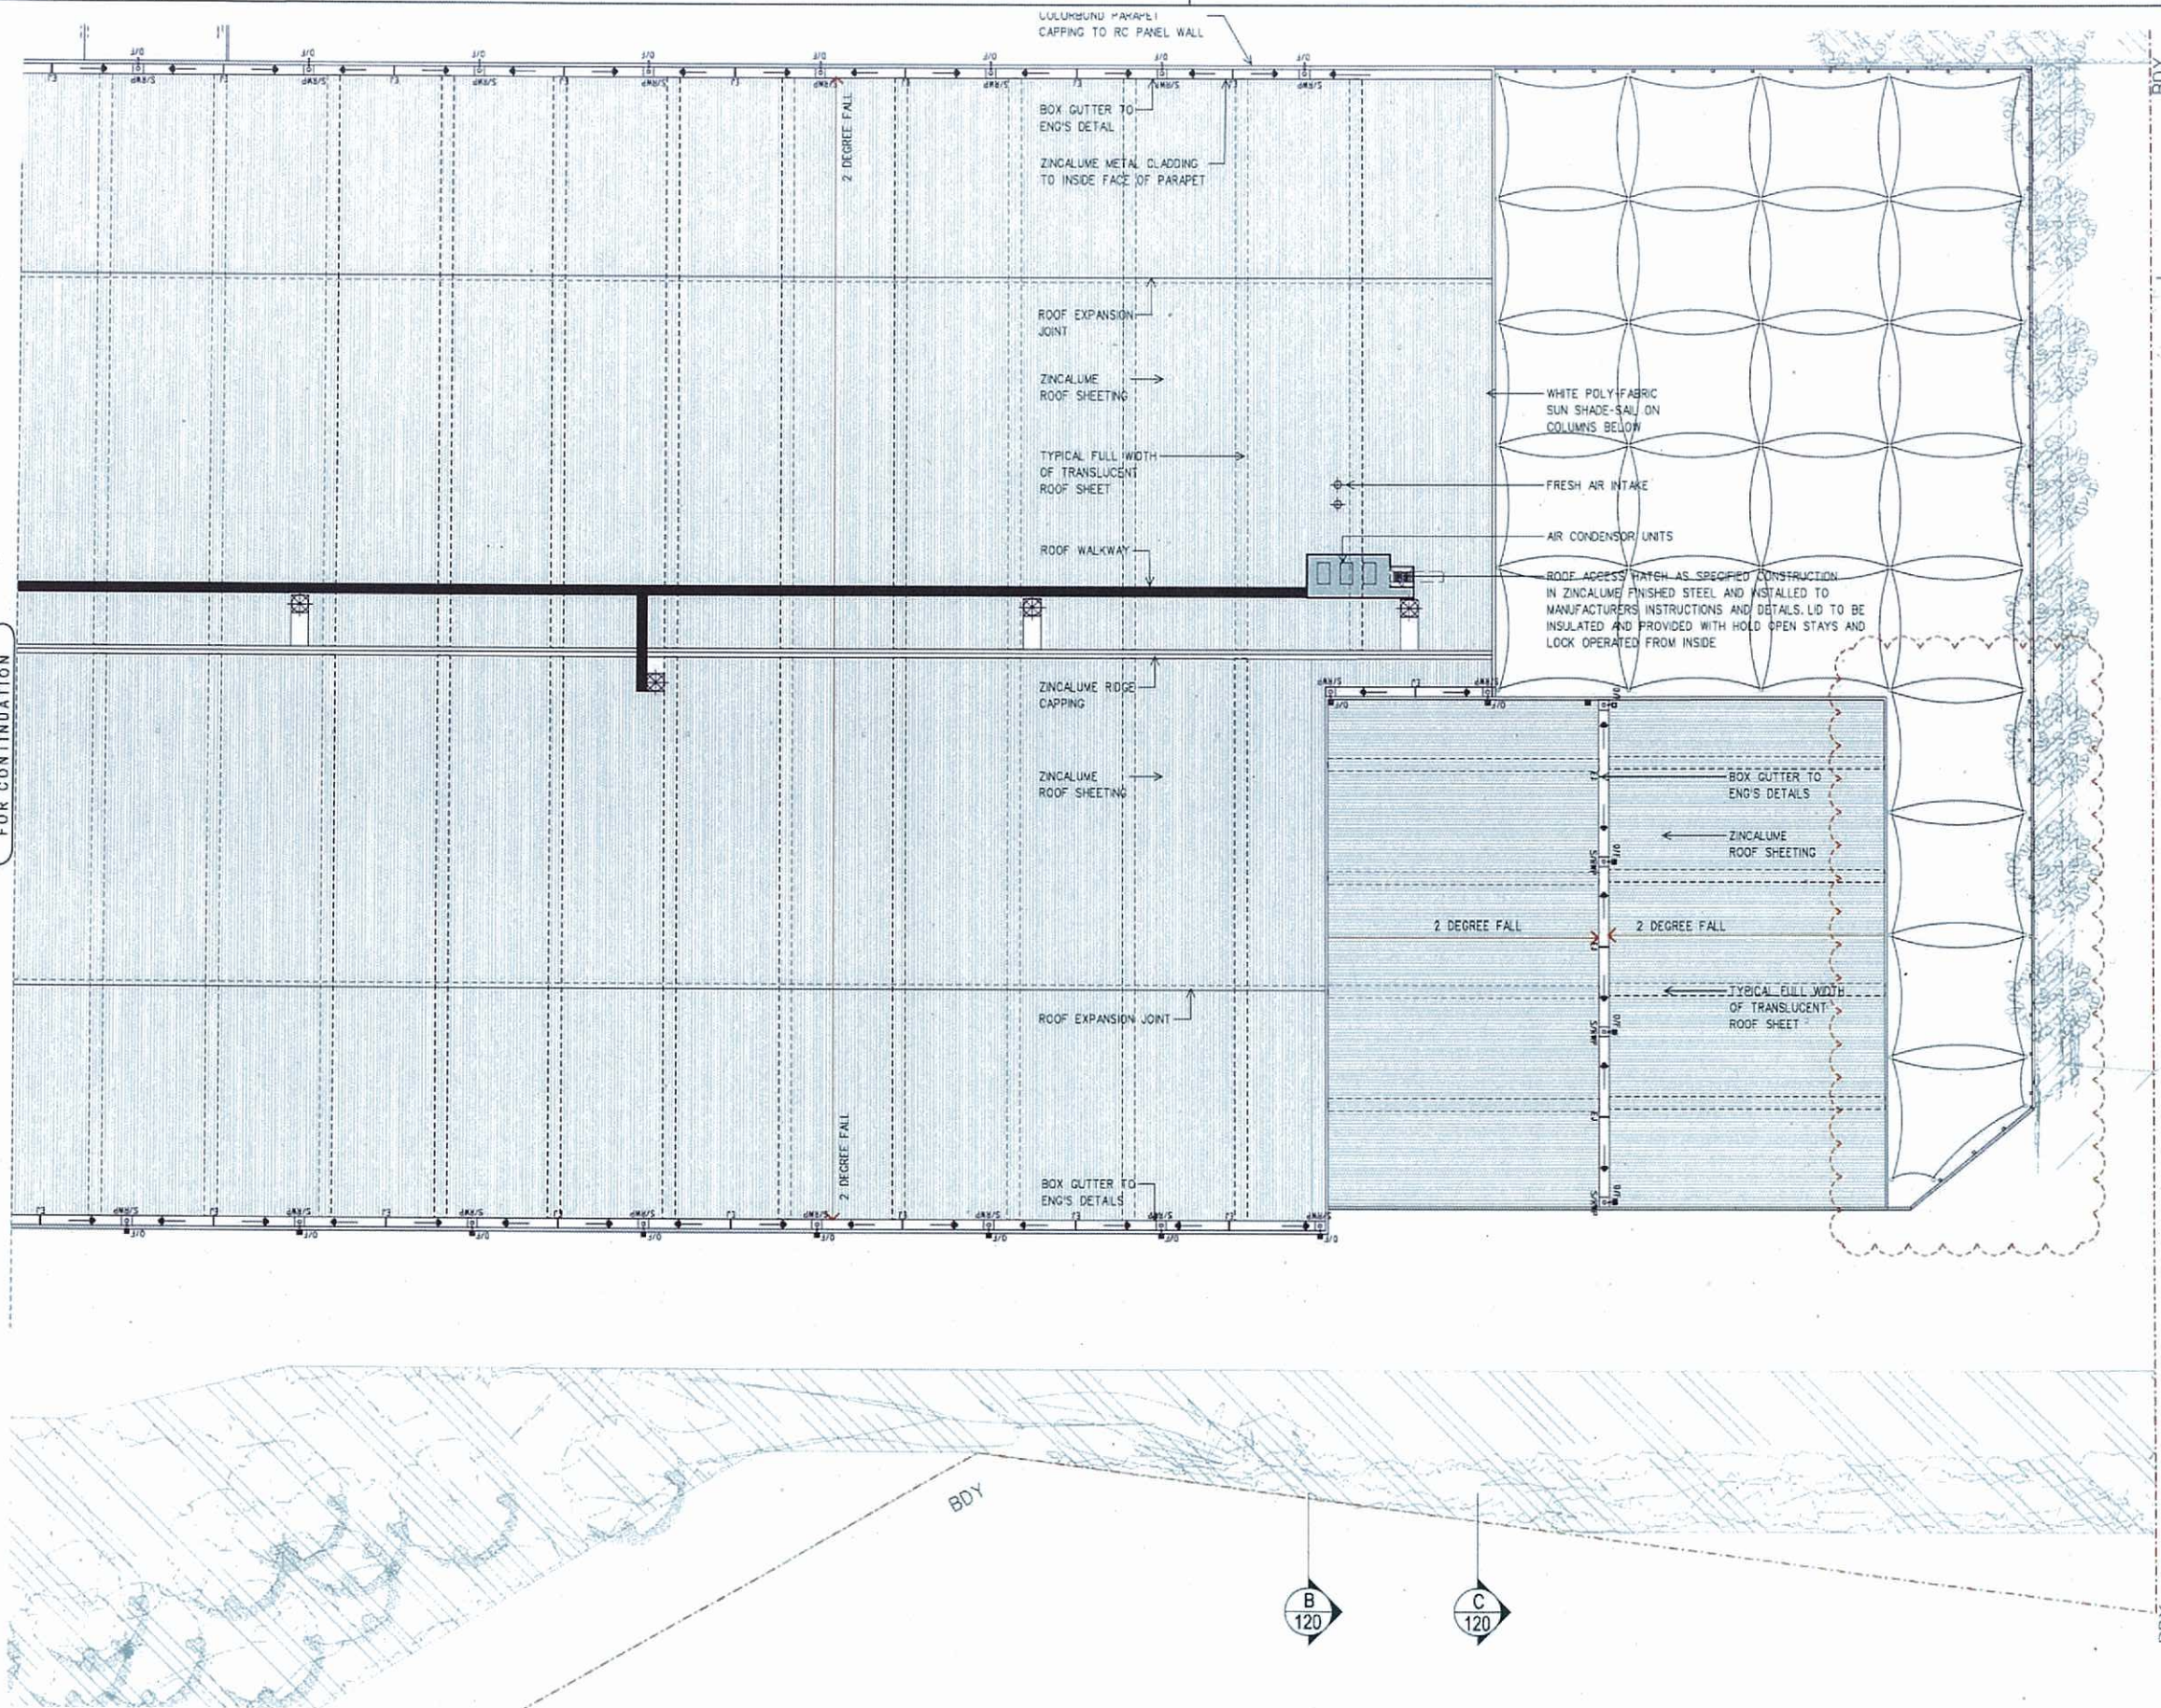

A
120

D
121



TENDER ISSUE
NOT FOR CONSTRUCTION

NO.	AMENDMENT	DATE	NO.	AMENDMENT	DATE
1	ISSUED	22.01.10			
2	REVISED BY 1388K	10.09.10			
3	REVISION ISSUE	10.09.10			
4	REVISED BY 1388K	10.09.10			

This drawing and the design shown herein is the property of John R. Brogan & Associates Pty Ltd and shall not be copied or reproduced in part or in whole in any form without the written permission of John R. Brogan & Associates Pty Ltd. Sydney and shall be used only for the project for which it was provided.
Do not scale from this drawing.
Verify dimensions from site and refer any discrepancies to Architects for clarification.



JOHN R. BROGAN & ASSOCIATES
PTY. LIMITED
ARCHITECTS, PLANNERS & COMMERCIAL INTERIOR DESIGNERS
37 PITT ST. SYDNEY NSW 2000
PH: (02) 9 221 2835 FAX: (02) 9 251 4741
EMAIL: jrbayd@bigpond.com.au






PROPOSED BUNNINGS WAREHOUSE
YALLAMBEE AVENUE,
WEST GOSFORD NSW 2250

ROOF PLAN - PART C

SCALE:
1:200
DATE:
JUNE 10

PROJ. NO.
1250
DRG. NO.
112
AMD NO.
D

FINAL DRAFT
FOR REVIEW
1 SEPT 10

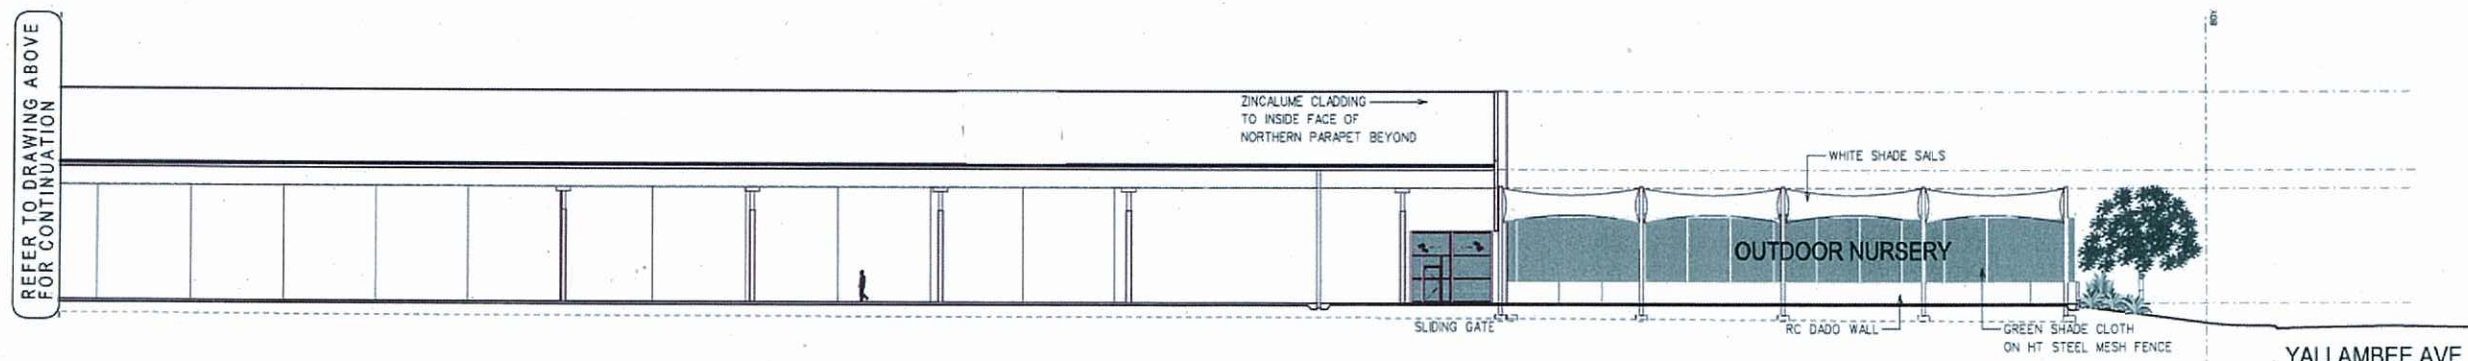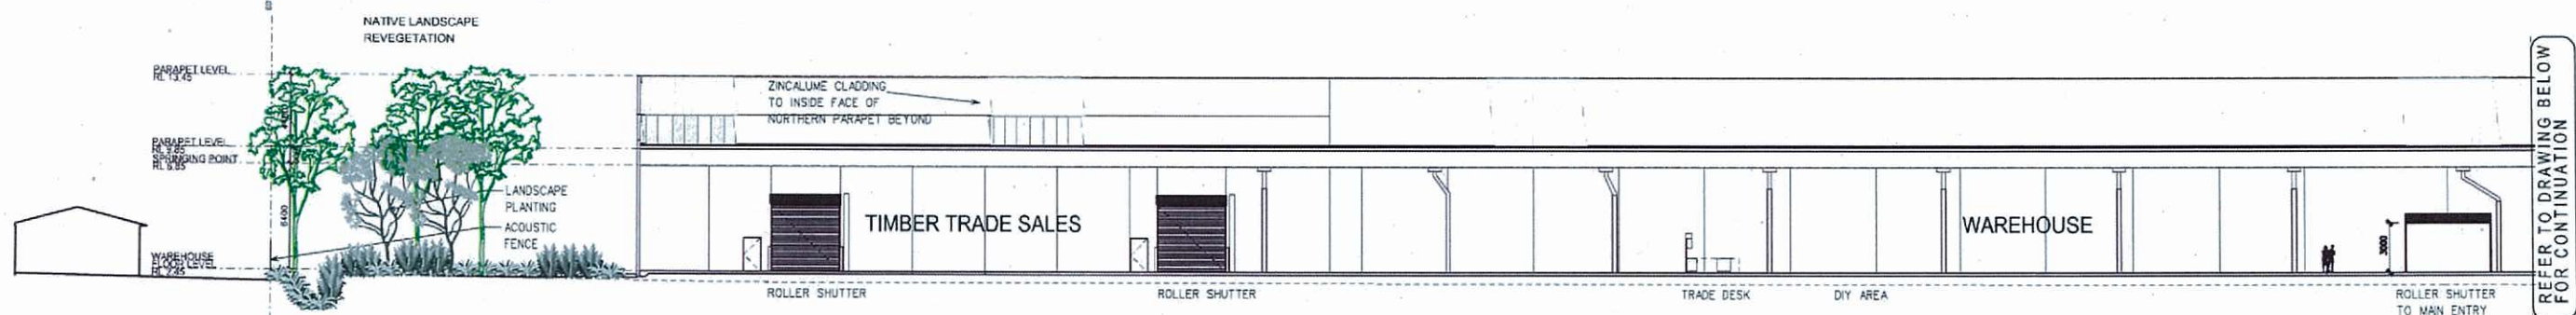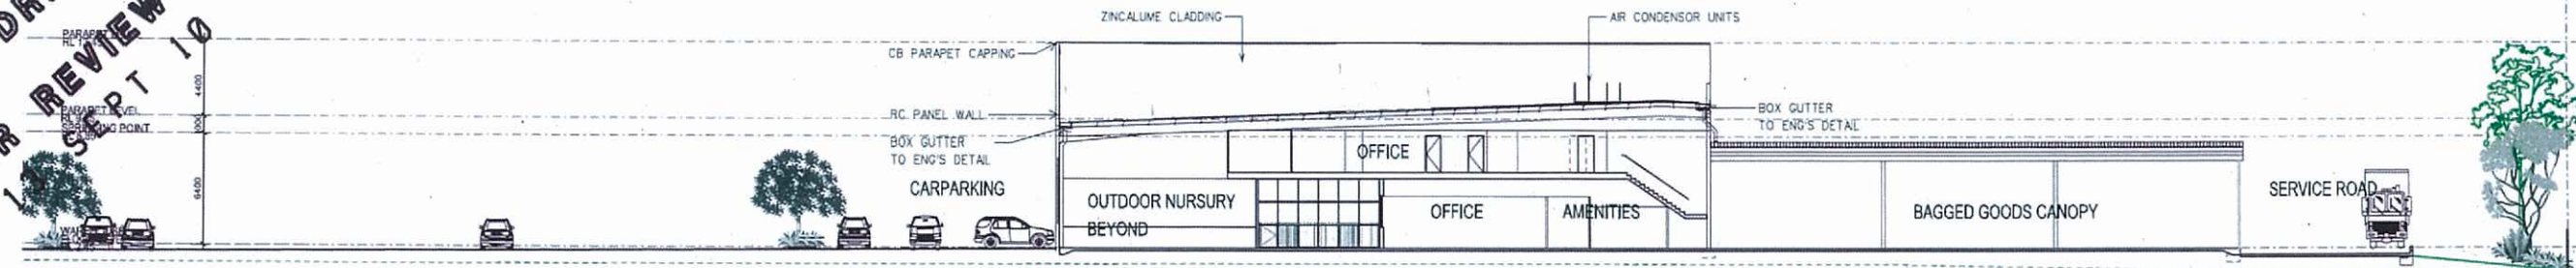

REFER TO DRAWING ABOVE
FOR CONTINUATION

REFER TO DRAWING BELOW
FOR CONTINUATION

DA ISSUE
NOT FOR CONSTRUCTION

NO.	AMENDMENT	DATE	NO.	AMENDMENT	DATE
1	DA ISSUE	22.07.10			
2	REVISED DA ISSUE	15.02.11			
3					
4					
5					
6					
7					
8					
9					
10					

This drawing and the design shown herein is the property of John R. Brogan & Associates Pty Ltd and shall not be copied nor reproduced in part or in whole in any form without the written permission of John R. Brogan & Associates Pty Ltd. Sydney and shall be used only for the project for which it was provided.
Do not scale from this drawing.
Verify dimensions from site and refer any discrepancies to Architects for clarification.




JOHN R. BROGAN & ASSOCIATES
PTY. LIMITED
ARCHITECTS, PLANNERS & COMMERCIAL INTERIOR DESIGNERS
37 PITT ST. SYDNEY NSW 2000
PH: (02) 9 221 2855 FAX: (02) 9 251 4741
EMAIL: jrbasyd@bigpond.com.au

PROPOSED BUNNINGS WAREHOUSE
YALLAMBREE AVENUE,
WEST GOSFORD NSW 2250


BUNNINGS
SECTIONS 1/2

SCALE:
1:200
DATE:
JUNE 10


PROJ. NO.
1250
DRG. NO.
120
AMD NO.
B

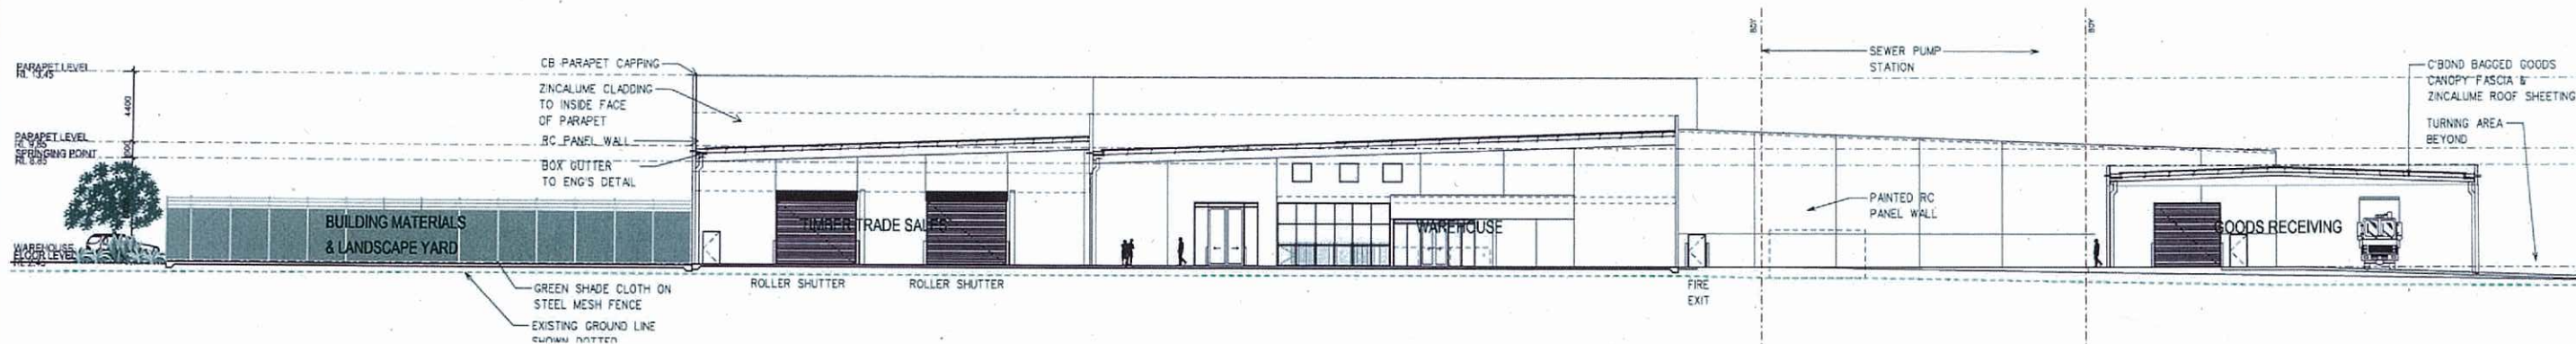

03 SECTION E
100

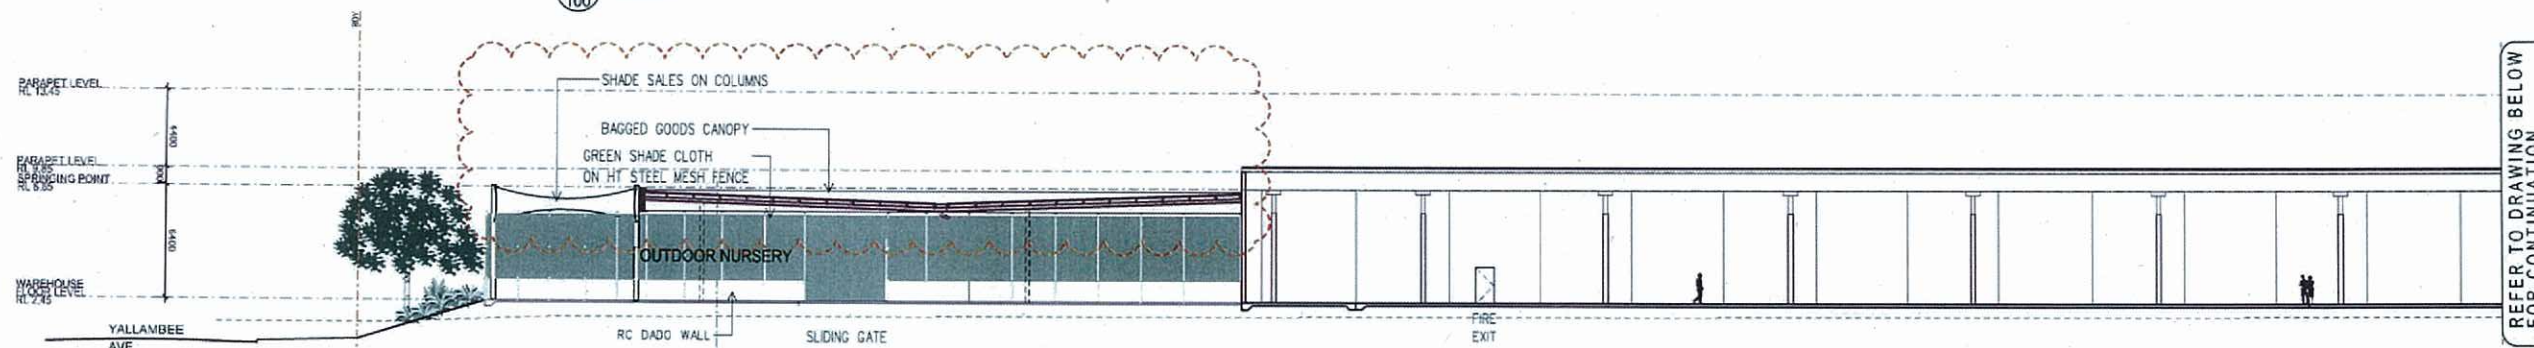

02 SECTION D CONT'D
100

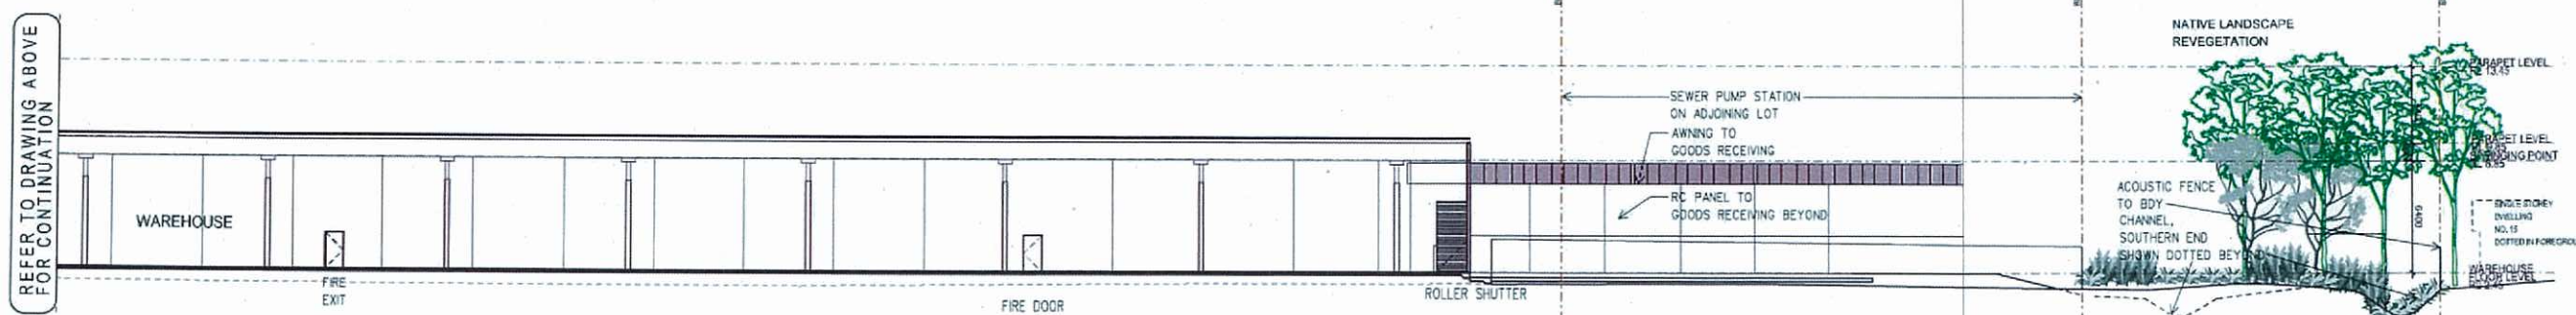

01 SECTION D
100

TENDER ISSUE
NOT FOR CONSTRUCTION

NO.	AMENDMENT	DATE	NO.	AMENDMENT	DATE
1	DA ISSUED	22.07.10			
2	REVISED DA ISSUED	22.07.10			
3	REVISED DA ISSUED	22.07.10			

This drawing and the design shown herein is the property of John R. Brogan & Associates Pty Ltd and shall not be copied nor reproduced in part or in whole in any form without the written permission of John R. Brogan & Associates Pty Ltd. Sydney and shall be used only for the project for which it was prepared.
Do not scale from this drawing.
Verify dimensions from site and refer any discrepancies to Architects for clarification.



JOHN R. BROGAN & ASSOCIATES
PTY. LIMITED
ARCHITECTS, PLANNERS & COMMERCIAL INTERIOR DESIGNERS
37 PITT ST. SYDNEY NSW 2000
PH: (02) 9 221 2833 FAX: (02) 9 251 4741
EMAIL: jrbrogan@bigpond.com.au

PROPOSED BUNNINGS WAREHOUSE
YALLAMBEE AVENUE,
WEST GOSFORD NSW 2250

CROSS SECTIONS
SHEET 2/2

SCALE:
1:200
DATE:
JUNE 10
PROJ. NO.
1250
DRG. NO.
121
AMD NO.
D