



E1 SOUTH WEST ELEVATION
SCALE 1:200

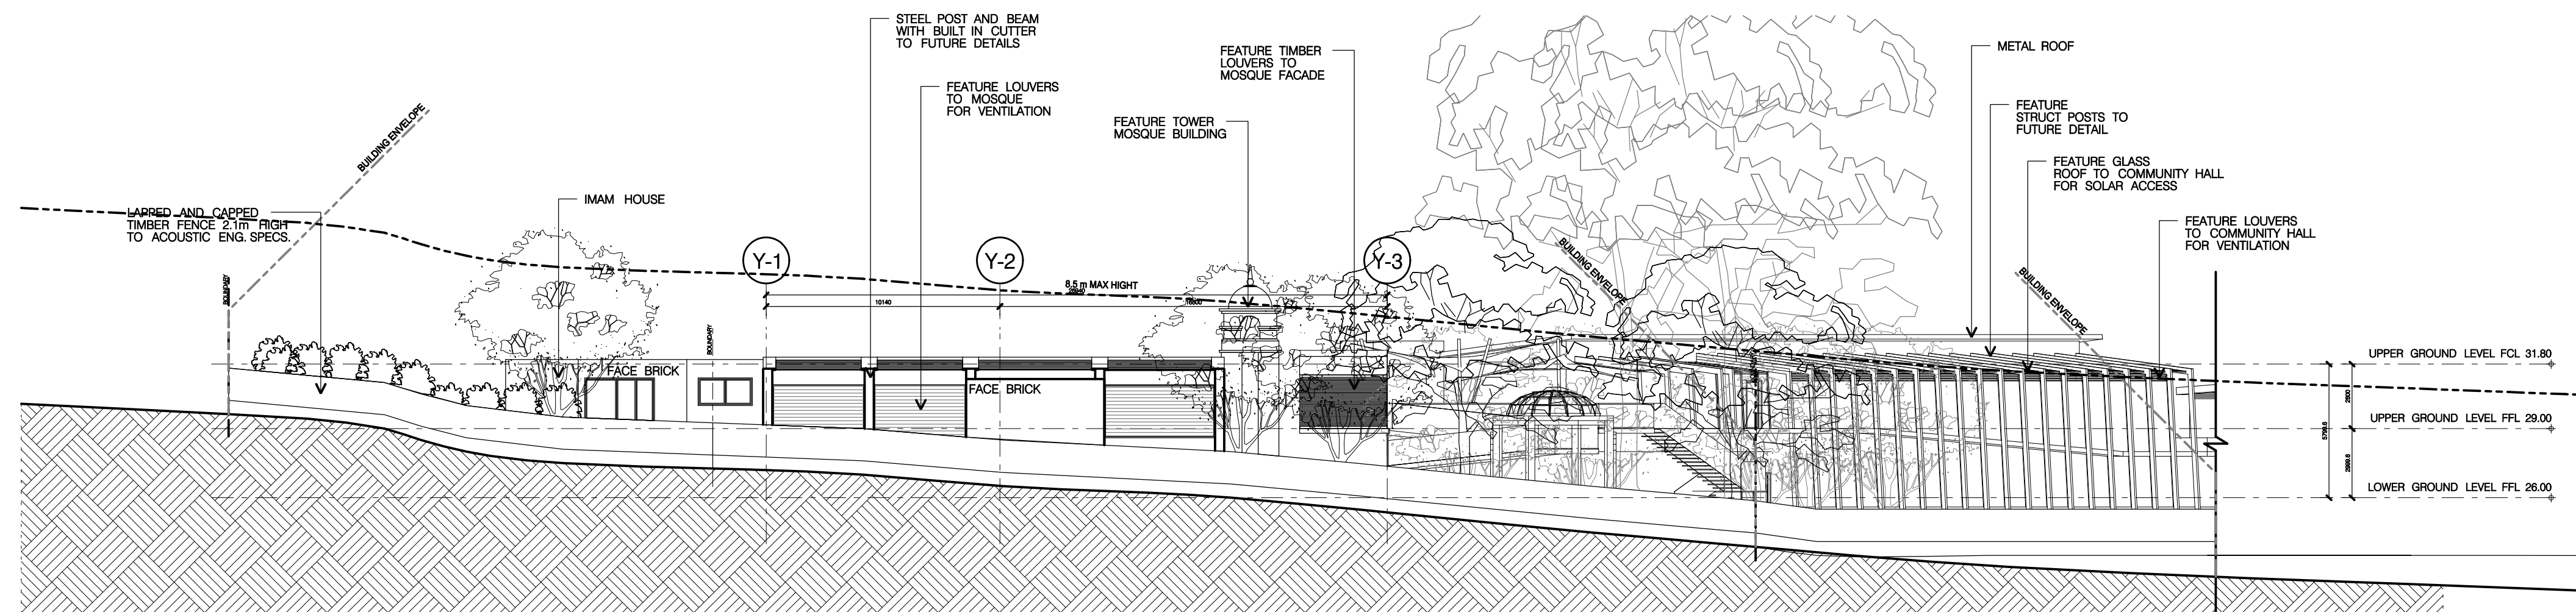

E2 NORTH WEST ELEVATION
SCALE 1:200

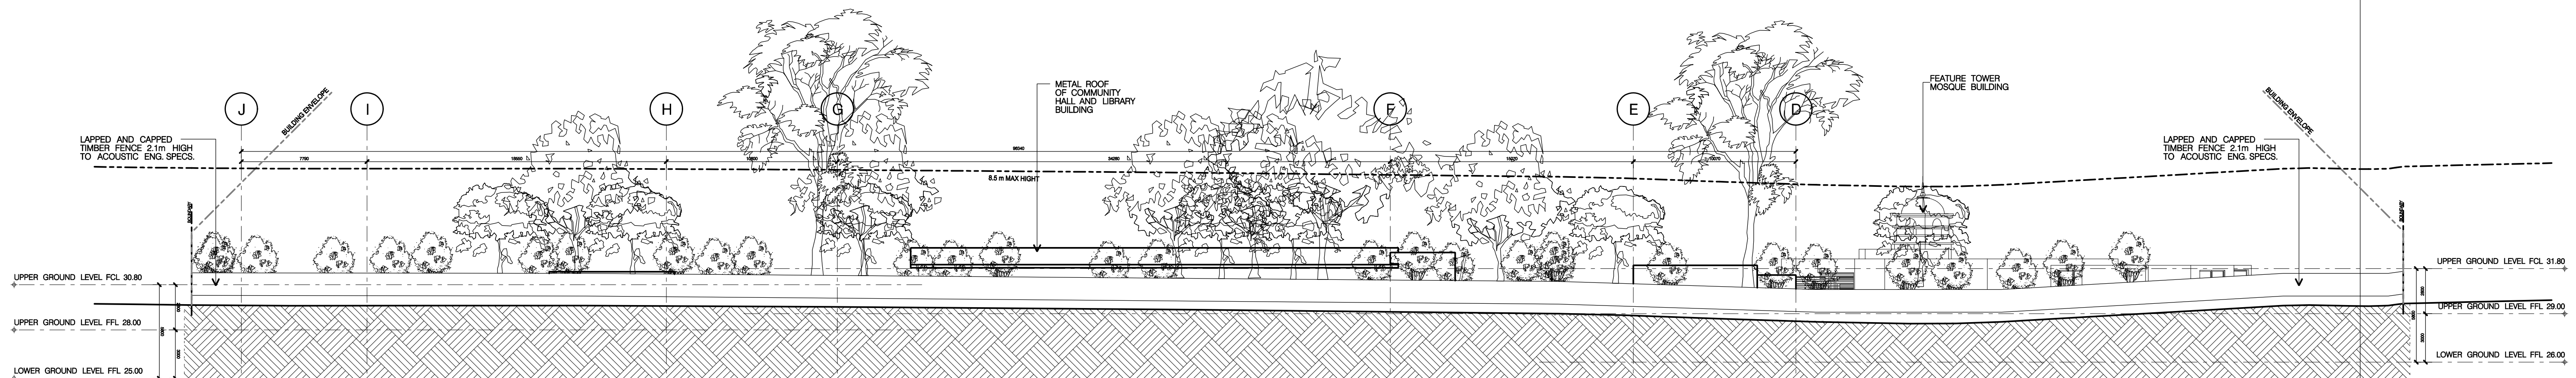

E3 NORTH EAST ELEVATION
SCALE 1:200

- GENERAL NOTES
1. ALL DIMENSIONS AND SIZES ARE IN MILLIMETRES.
 2. DO NOT SCALE DRAWINGS.
 3. ALL WALL THICKNESSES DIMENSIONED OR NOTED ARE NOMINAL SIZES ONLY.
 4. INFORMATION INDICATED IN THIS DOCUMENT MAY BE CRUCIAL TO THE SAFE AND PROPER FUNCTIONING OF THE PROJECT. DO NOT ALTER ANY ASPECT WITHOUT REFERENCE TO THE ARCHITECT.
 5. READ THIS DRAWING IN CONJUNCTION WITH RELEVANT CONSULTANT DRAWINGS AND SPECIFICATIONS.
 6. INFORM THE ARCHITECT OF ANY DISCREPANCIES.

This drawing is protected by copyright. It may only be used for the purpose for which it is issued.

DARDIRY & DOROCH ARCHITECTURAL SERVICES
ABN: 44 832 054 816
6 / 22 Swaine Street
Lidcombe 2141
Phone: 0406300260
Fax: 02 80605531
email: mail@dardirydoroch.com



CLIENT
NEWCASTLE MUSLIM ASSOCIATION
E-MAIL :-

PROPOSED MOSQUE & COMMUNITY FACILITIES
158A 164 CROUDACE ROAD ELERMORE VALE 2287

Project Title
20080106



Scale: 1:200 @A1, 1:400 @A3

Printed By: BUSERS
File: \$FILE\$ABBREV\$

18/02/2011
18/02/2011
A-020
A2

A2 ISSUED FOR AUTHORITY APPROVAL
A1 ISSUED FOR AUTHORITY APPROVAL
Issue Amendment
Drawing Status:
AUTHORITY APPROVAL
Designed By:
Checked By: NAME SURNAME

ELEVATIONS 01