




- GENERAL NOTES
1. ALL DIMENSIONS AND SIZES ARE IN MILLIMETRES.
 2. DO NOT SCALE DRAWINGS.
 3. ALL WALL THICKNESSES DIMENSIONED OR NOTED ARE NOMINAL SIZES ONLY.
 4. INFORMATION INDICATED IN THIS DOCUMENT MAY BE CRUCIAL TO THE SAFE AND PROPER FUNCTIONING OF THE PROJECT. DO NOT ALTER ANY ASPECT WITHOUT REFERENCE TO THE ARCHITECT.
 5. READ THIS DRAWING IN CONJUNCTION WITH RELEVANT CONSULTANT DRAWINGS AND SPECIFICATIONS.
 6. INFORM THE ARCHITECT OF ANY DISCREPANCIES.

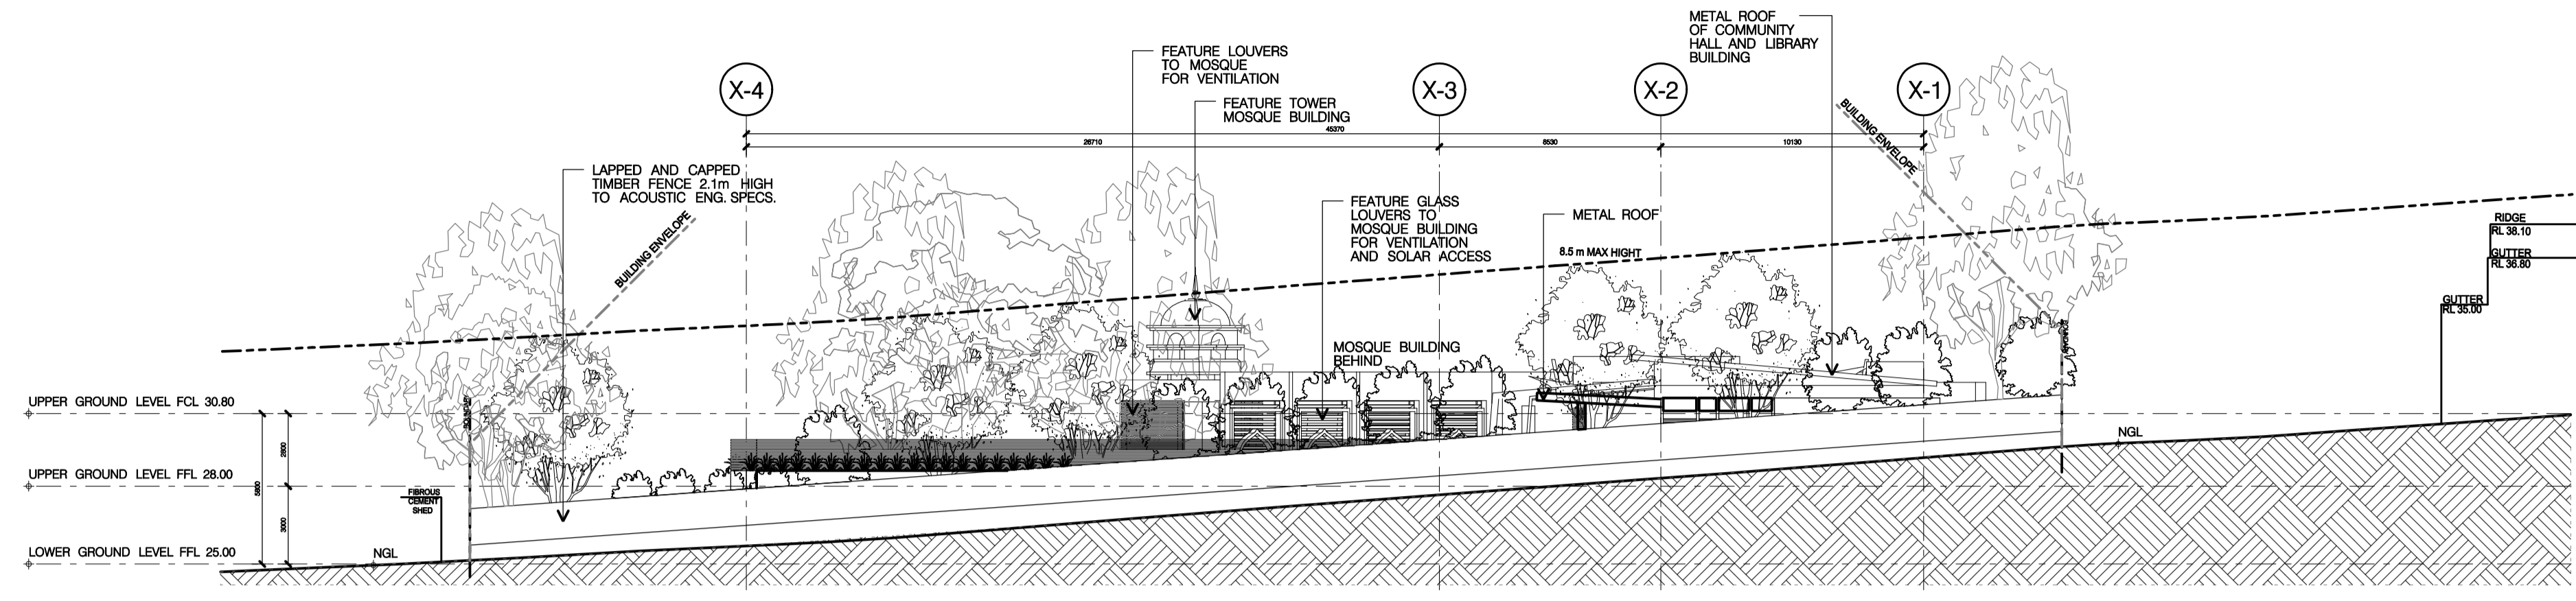

E4 SOUTH EAST ELEVATION
SCALE 1:200

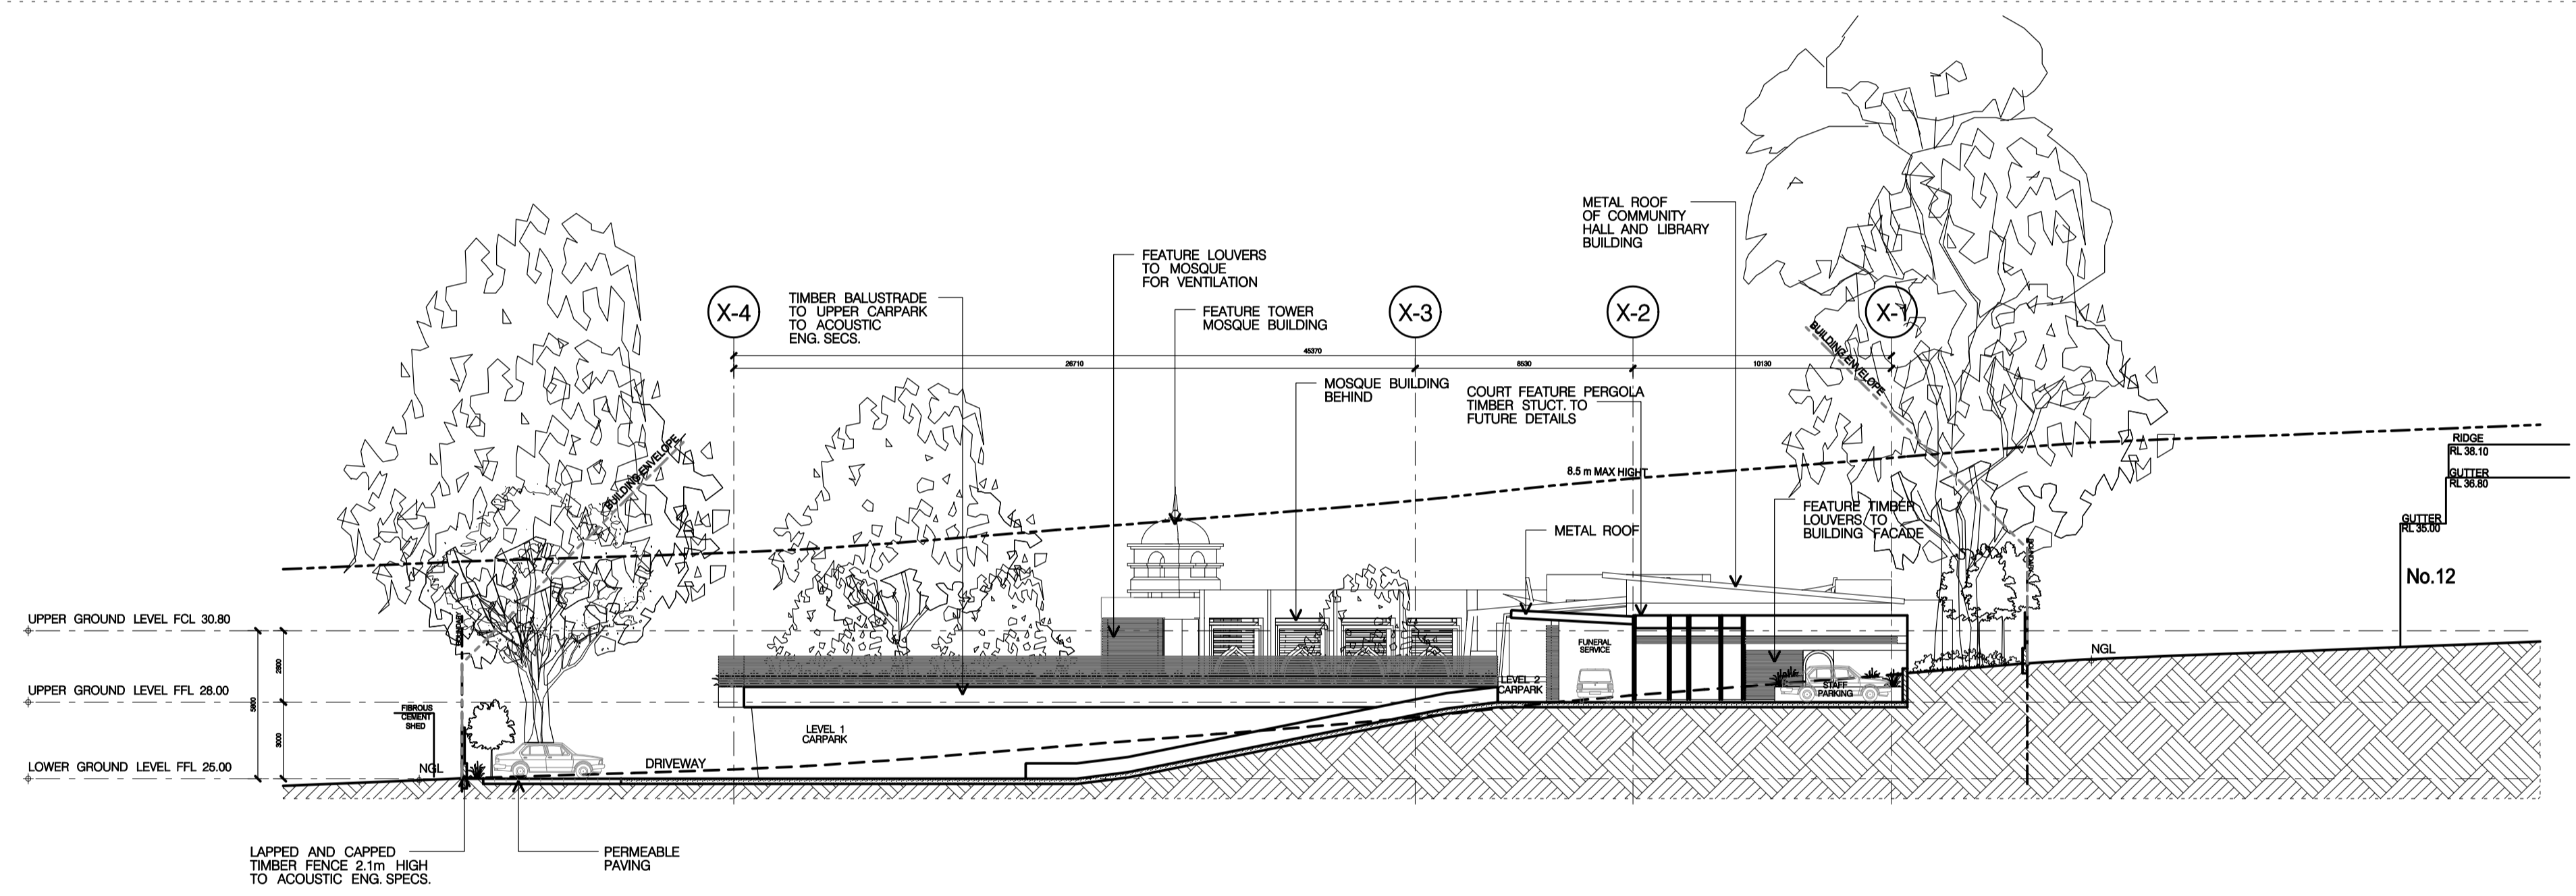

S3 SECTIONAL ELEVATION
SCALE 1:200

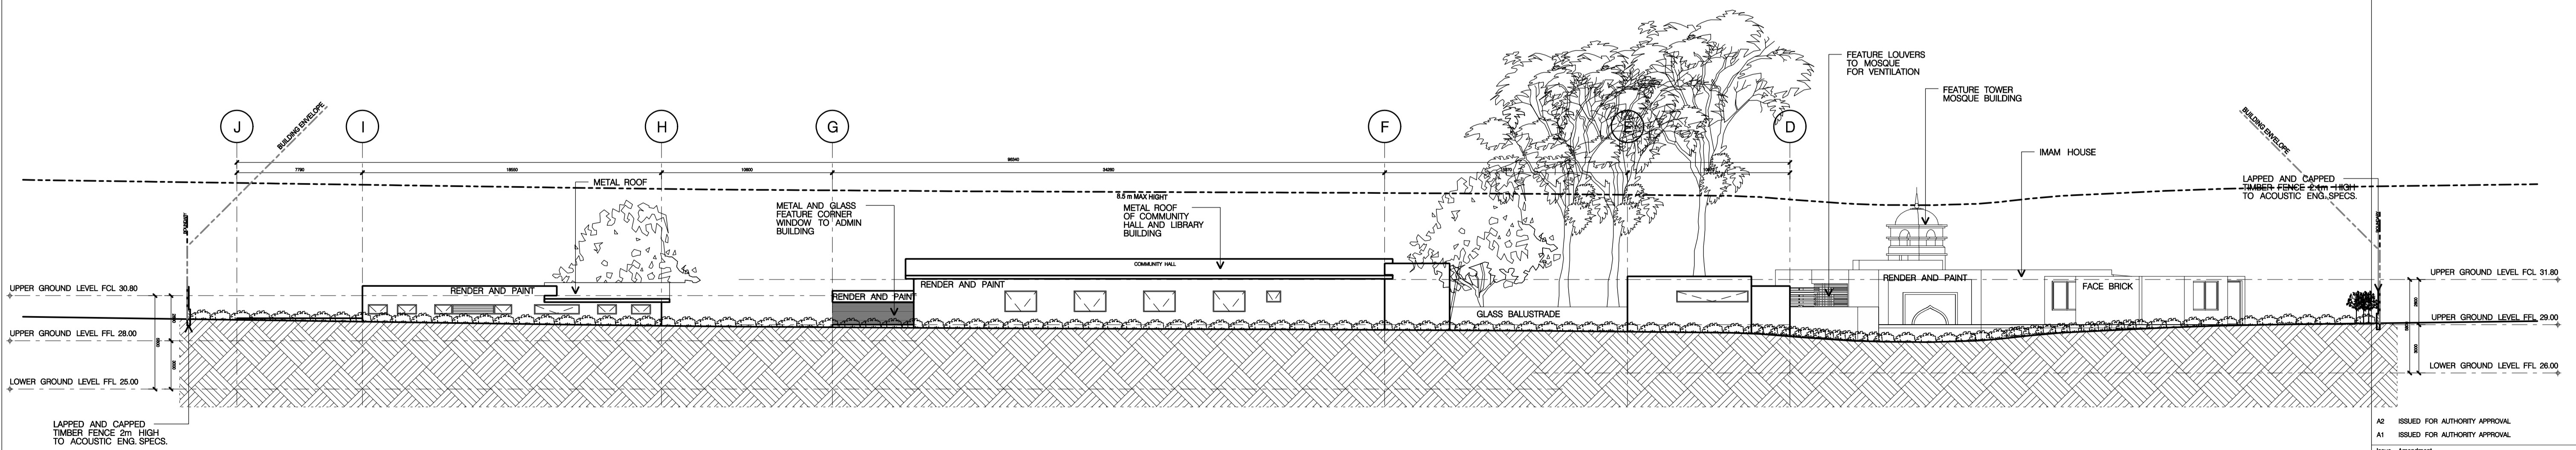

S4 SECTIONAL ELEVATION
SCALE 1:200

A2	ISSUED FOR AUTHORITY APPROVAL	18/02/2011
A1	ISSUED FOR AUTHORITY APPROVAL	28/07/2010
Issue	Amendment	Date
AUTHORITY APPROVAL		
Designed By:	NAME SURNAME	
Checked By:		