



- GENERAL NOTES**
1. ALL DIMENSIONS AND SIZES ARE IN MILLIMETRES.
 2. DO NOT SCALE DRAWINGS.
 3. ALL WALL THICKNESSES DIMENSIONED OR NOTED ARE NOMINAL SIZES ONLY.
 4. INFORMATION INDICATED IN THIS DOCUMENT MAY BE CRUCIAL TO THE SAFE AND PROPER FUNCTIONING OF THE PROJECT. DO NOT ALTER ANY ASPECT WITHOUT REFERENCE TO THE ARCHITECT.
 5. READ THIS DRAWING IN CONJUNCTION WITH RELEVANT CONSULTANT DRAWINGS AND SPECIFICATIONS.
 6. INFORM THE ARCHITECT OF ANY DISCREPANCIES.

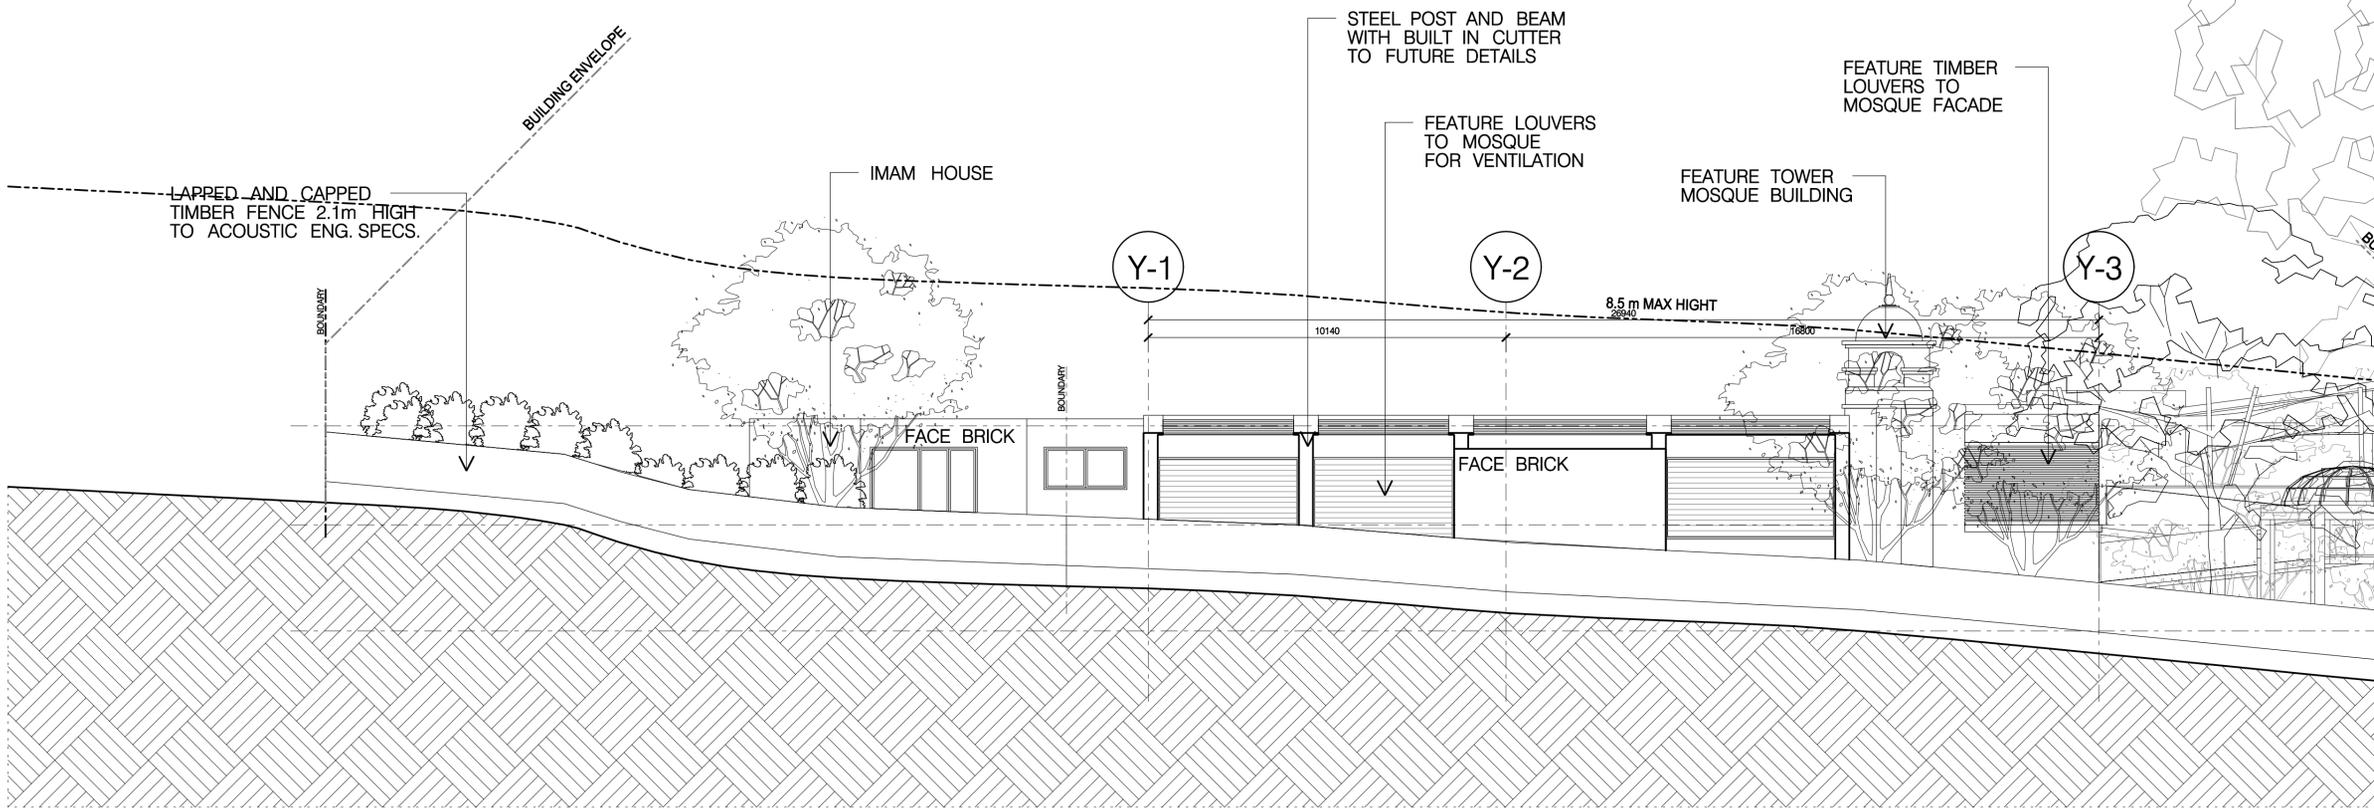

E2 NORTH WEST ELEVATION
SCALE 1:200

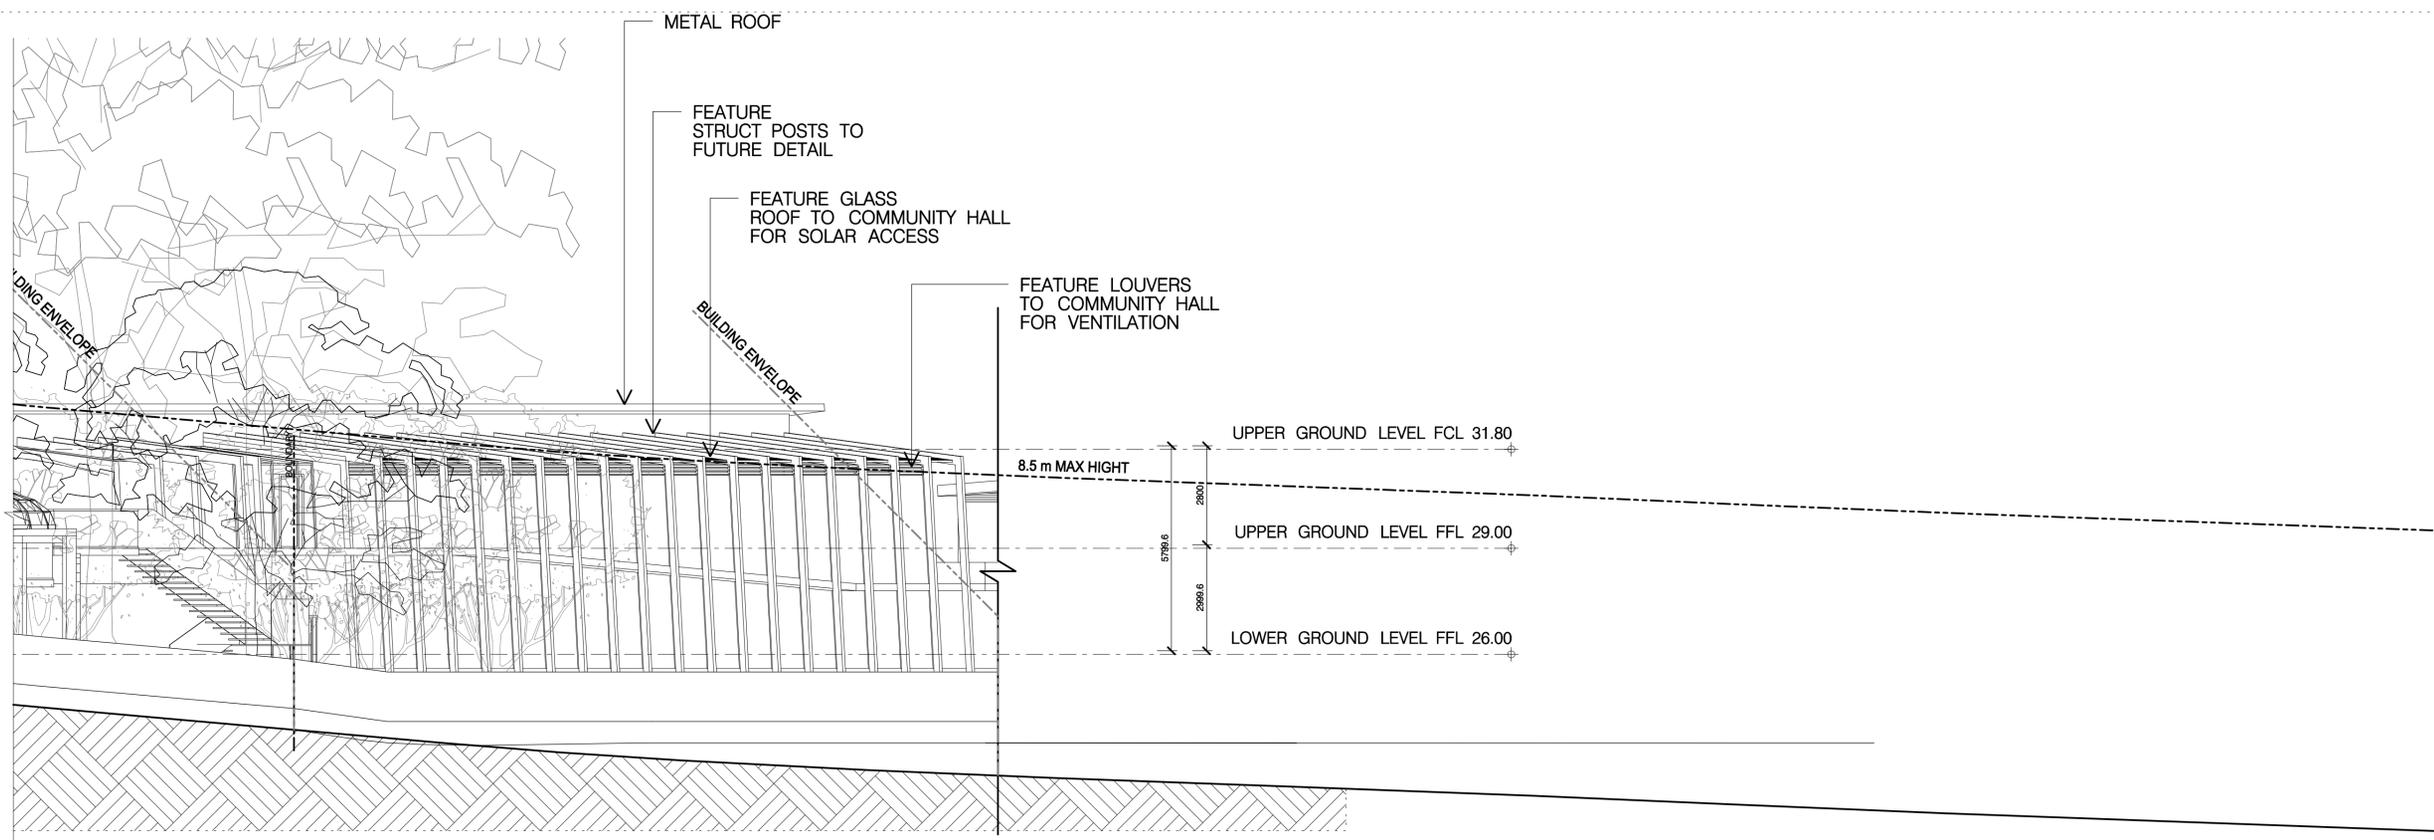

A2	ISSUED FOR AUTHORITY APPROVAL	18/02/2011
A1	ISSUED FOR AUTHORITY APPROVAL	28/07/2010
Issue	Amendment	Date
AUTHORITY APPROVAL		
Designed By:	NAME SURNAME	
Checked By:	NAME SURNAME	

This drawing is protected by copyright. It may only be used for the purpose for which it is issued.

DARDIRY & DOROCH ARCHITECTURAL SERVICES
 ABN: 44 832 054 816
 6 / 222 Swaine Street
 Lidcombe 2141
 Phone: 0406380280
 Fax: 02 89655331
 email: mail@dardirydoroch.com



CLIENT
NEWCASTLE MUSLIM ASSOCIATION
 EMAIL :-

Project Title
PROPOSED MOSQUE & COMMUNITY FACILITIES
 Location
158A 164 CROUDACE ROAD ELERMORE VALE 2237
 Project No
20080106



Scale: 1:100 @A1, 1:200 @A3
 0 1 2 3 4 5 10m
 Printed By: **SUSERS** File: **SFILE/ABREV**

NORTH WEST ELEVATIONS
 Date Plotted: 18/02/2011
 Drawing No: **A-023** Issue: **A2**