




- GENERAL NOTES
1. ALL DIMENSIONS AND SIZES ARE IN MILLIMETRES.
 2. DO NOT SCALE DRAWINGS.
 3. ALL WALL THICKNESSES DIMENSIONED OR NOTED ARE NOMINAL SIZES ONLY.
 4. INFORMATION INDICATED IN THIS DOCUMENT MAY BE CRUCIAL TO THE SAFE AND PROPER FUNCTIONING OF THE PROJECT. DO NOT ALTER ANY ASPECT WITHOUT REFERENCE TO THE ARCHITECT.
 5. READ THIS DRAWING IN CONJUNCTION WITH RELEVANT CONSULTANT DRAWINGS AND SPECIFICATIONS.
 6. INFORM THE ARCHITECT OF ANY DISCREPANCIES.

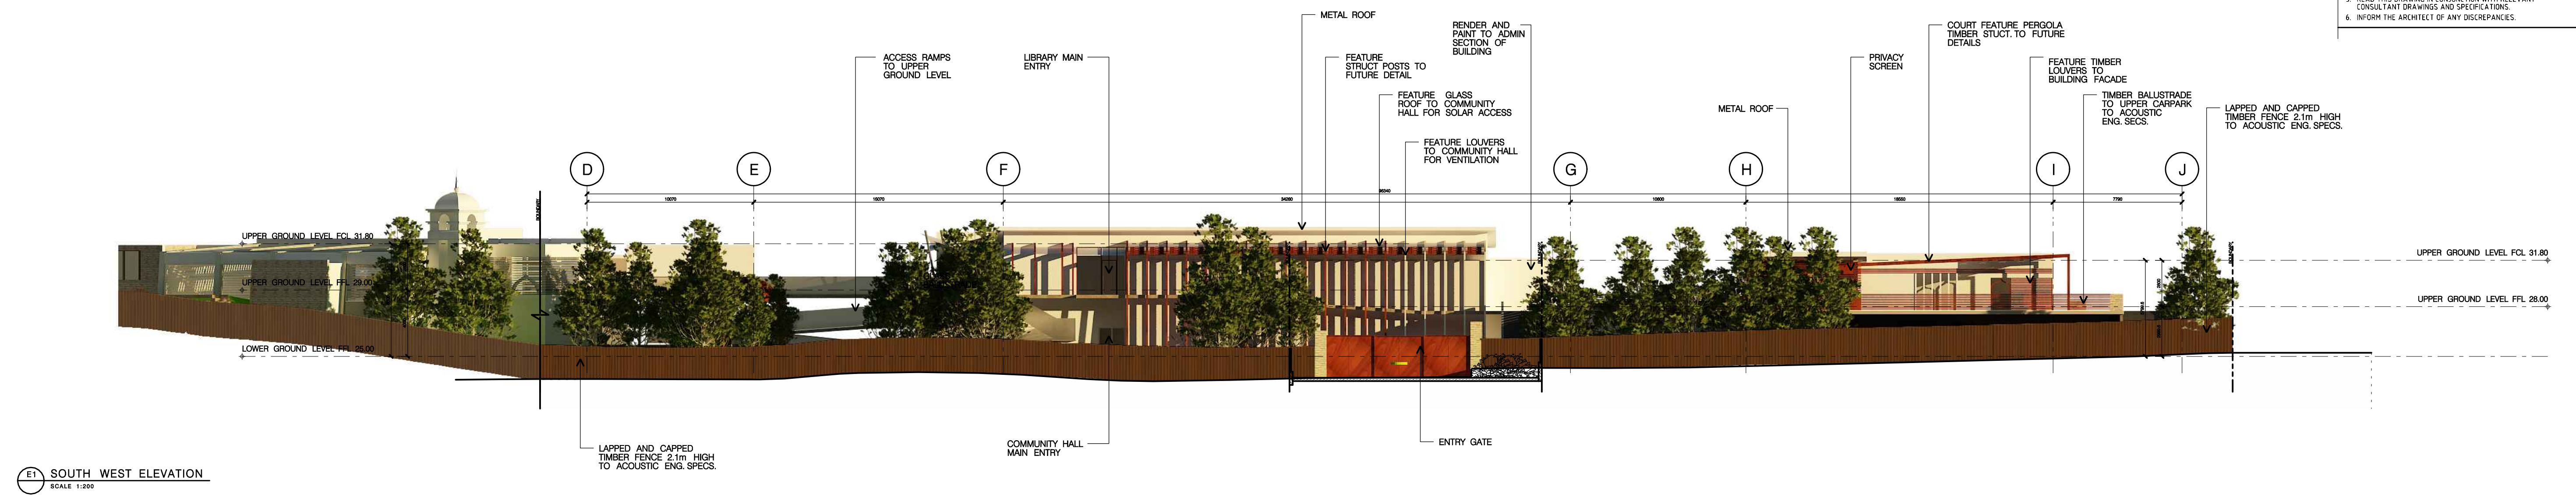

E1 SOUTH WEST ELEVATION
SCALE 1:200

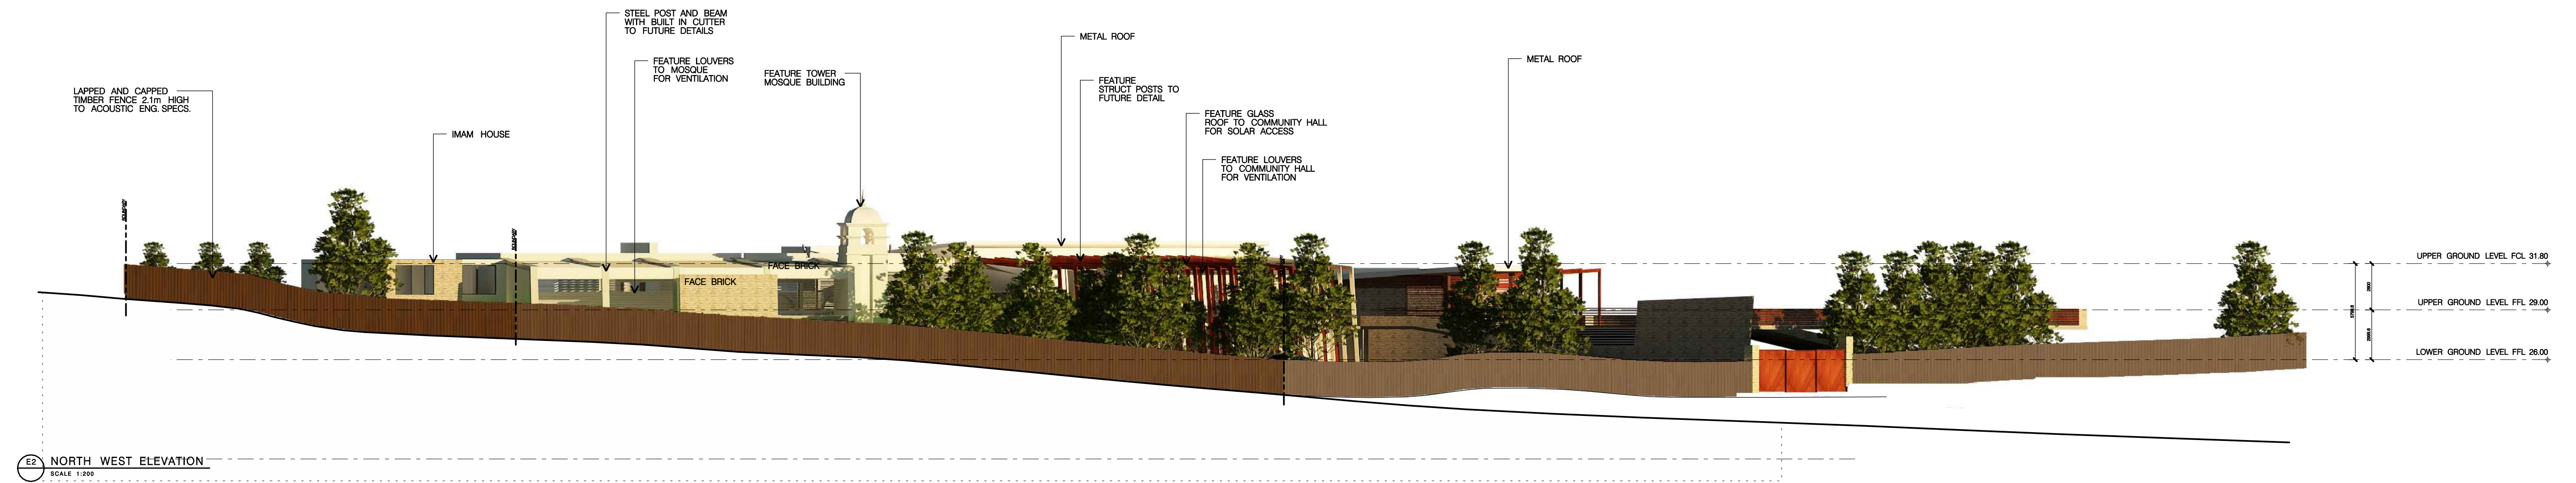

E2 NORTH WEST ELEVATION
SCALE 1:200

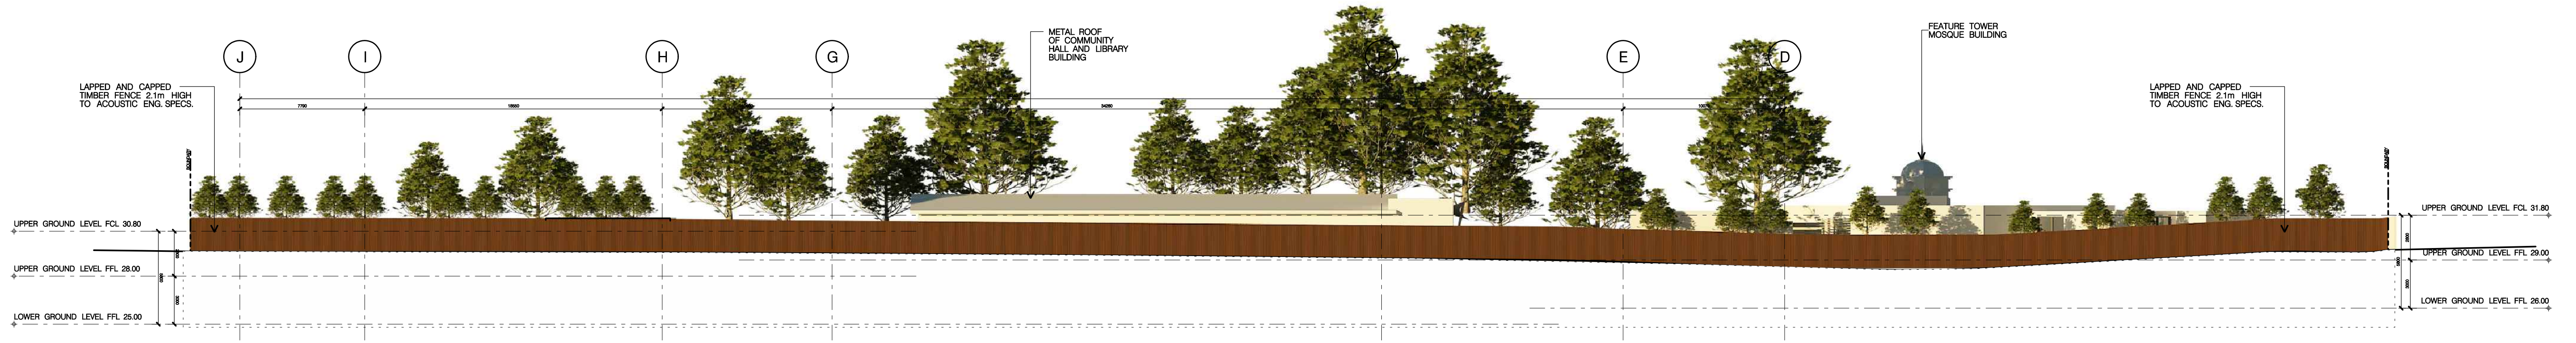

E3 NORTH EAST ELEVATION
SCALE 1:200

| | | |
|--------------------|-------------------------------|------------|
| A2 | ISSUED FOR AUTHORITY APPROVAL | 18/02/2011 |
| A1 | ISSUED FOR AUTHORITY APPROVAL | 28/07/2010 |
| Issue | Amendment | Date |
| AUTHORITY APPROVAL | | |
| Designed By: | NAME SURNAME | |
| Checked By: | | |