


Mezzanine Plan
SCALE 1:300

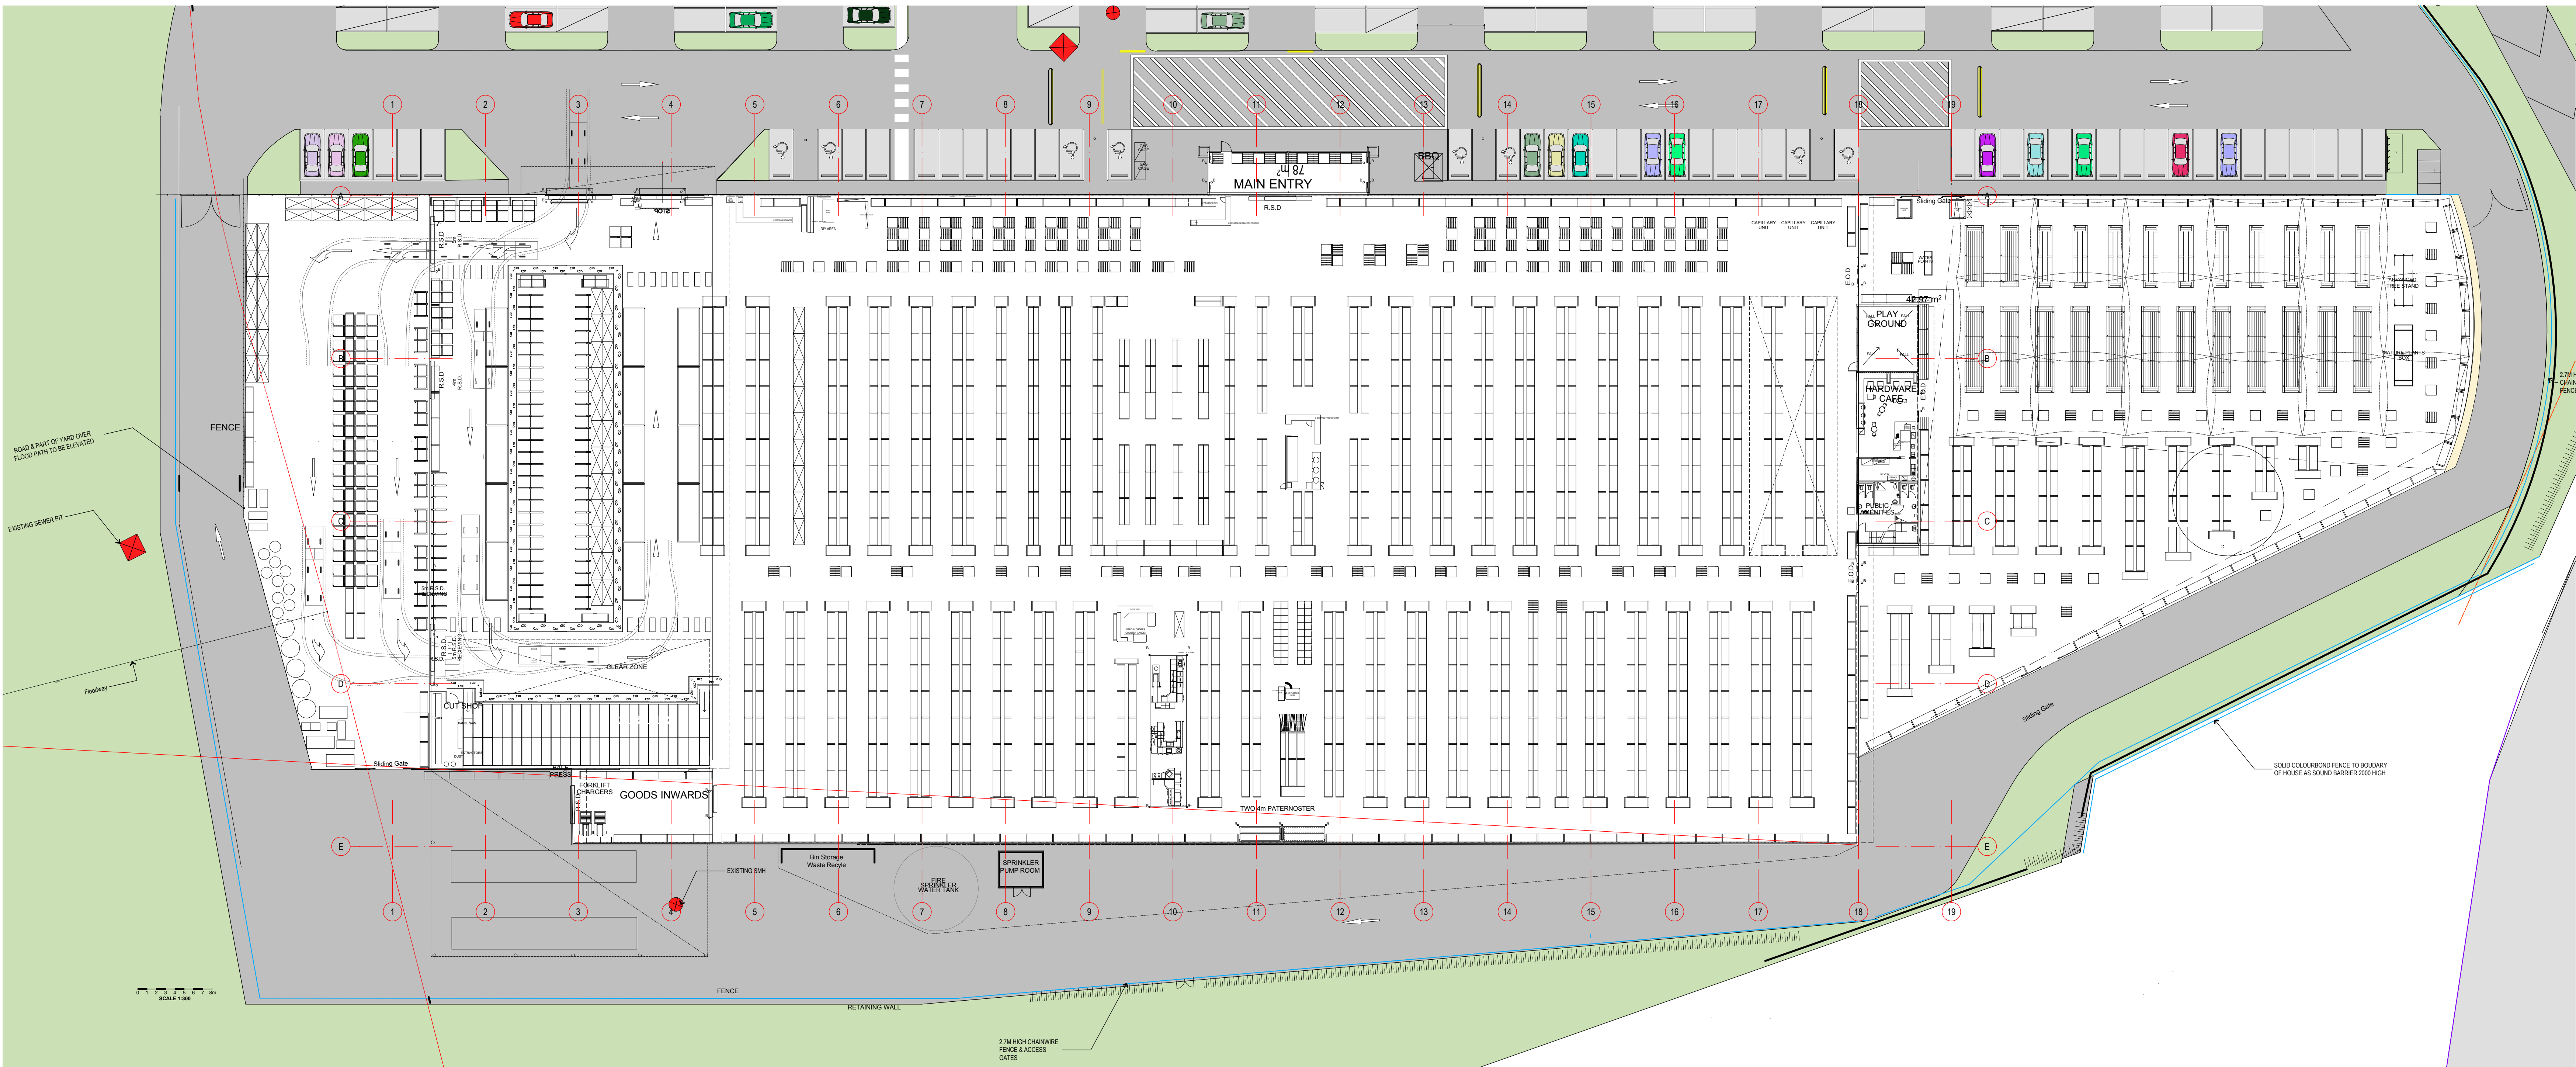


Racking Layout

SCALE 1:300

NOTES:

COPYRIGHT © ALL RIGHTS RESERVED. THIS DRAWING MAY NOT BE REPRODUCED OR TRANSMITTED IN ANY FORM OR BY ANY MEANS IN PART OR IN WHOLE WITHOUT PERMISSION OF MORRIS BRAY ARCHITECTS PTY. LTD.
ALL LEVELS AND DIMENSIONS TO BE VERIFIED PRIOR TO COMMENCEMENT OF WORK.
USE FIGURED DIMENSIONS ONLY. DO NOT SCALE.
ALL WORK TO COMPLY WITH CURRENT REGULATIONS AND S.A.A. STANDARDS.

A	30.08.2010	DA APPLICATION ISSUE
NO	DATE	REVISION / ISSUE DETAILS

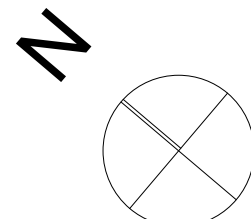

ARCHITECTS
morrisbrayarchitects
Morris Bray Architects
186-188 Willoughby Rd
Cherry Hill NSW 2067 Australia
ABN 16 001 268 211
NSW Architects Registration Board Nominated Architects: Terry Morris 2054 Garry Bray 2055
[P] +612 9439 6822
[F] +612 9436 4873
[E] info@morrisbray.com.au
[W] www.morrisbray.com.au

CLIENT
Bunnings Warehouse
STREET ADDRESS
SUBURB STATE AND POSTCODE

PROJECT
Proposed new store
1a Minmi Road
Newcastle, NSW
phone: (02) 0000 0000
fax: (02) 0000 0000
email: email address

SCALE: 1:250
DRAWN BY: MB
DATE: 14/12/2010
CHECKED: GA
ISSUE: B

DRAWING TITLE
Floor plan

JOB No: 09026
DRAWING NUMBER: DA-03