




01 SECTION- NO 4 ROBERT STREET
SCALE 1:250

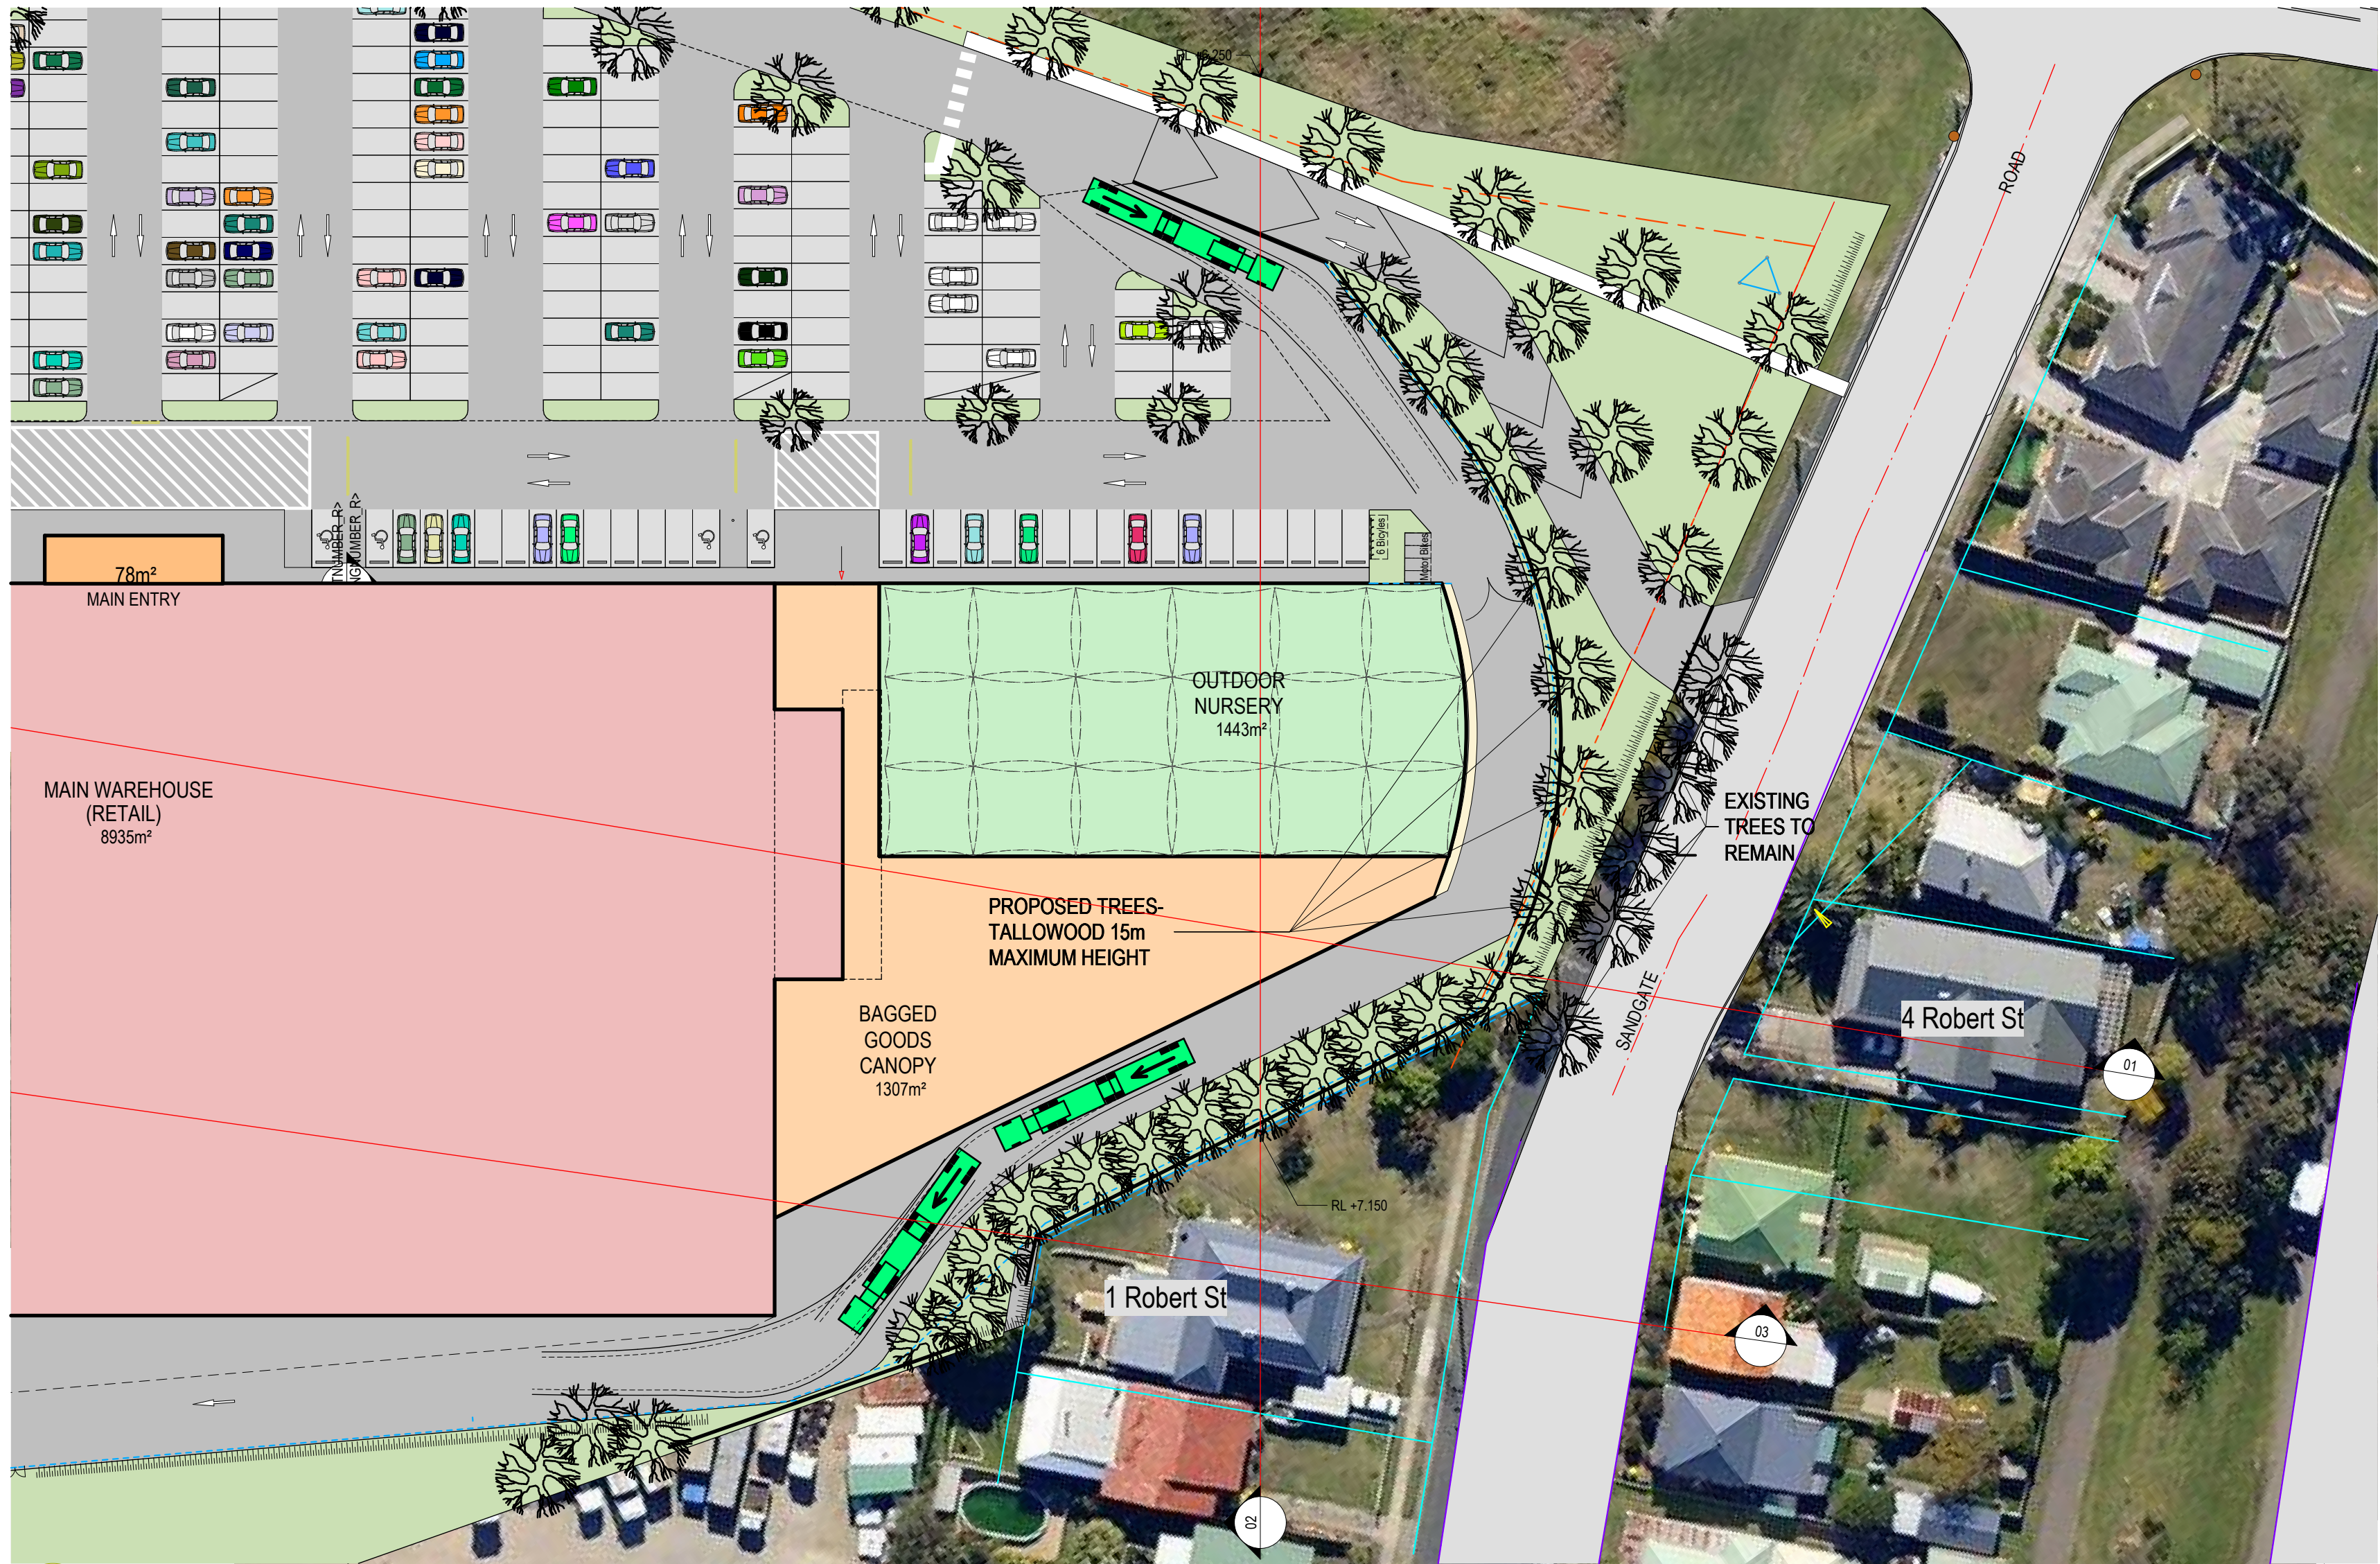

SITE PLAN
SCALE 1:500

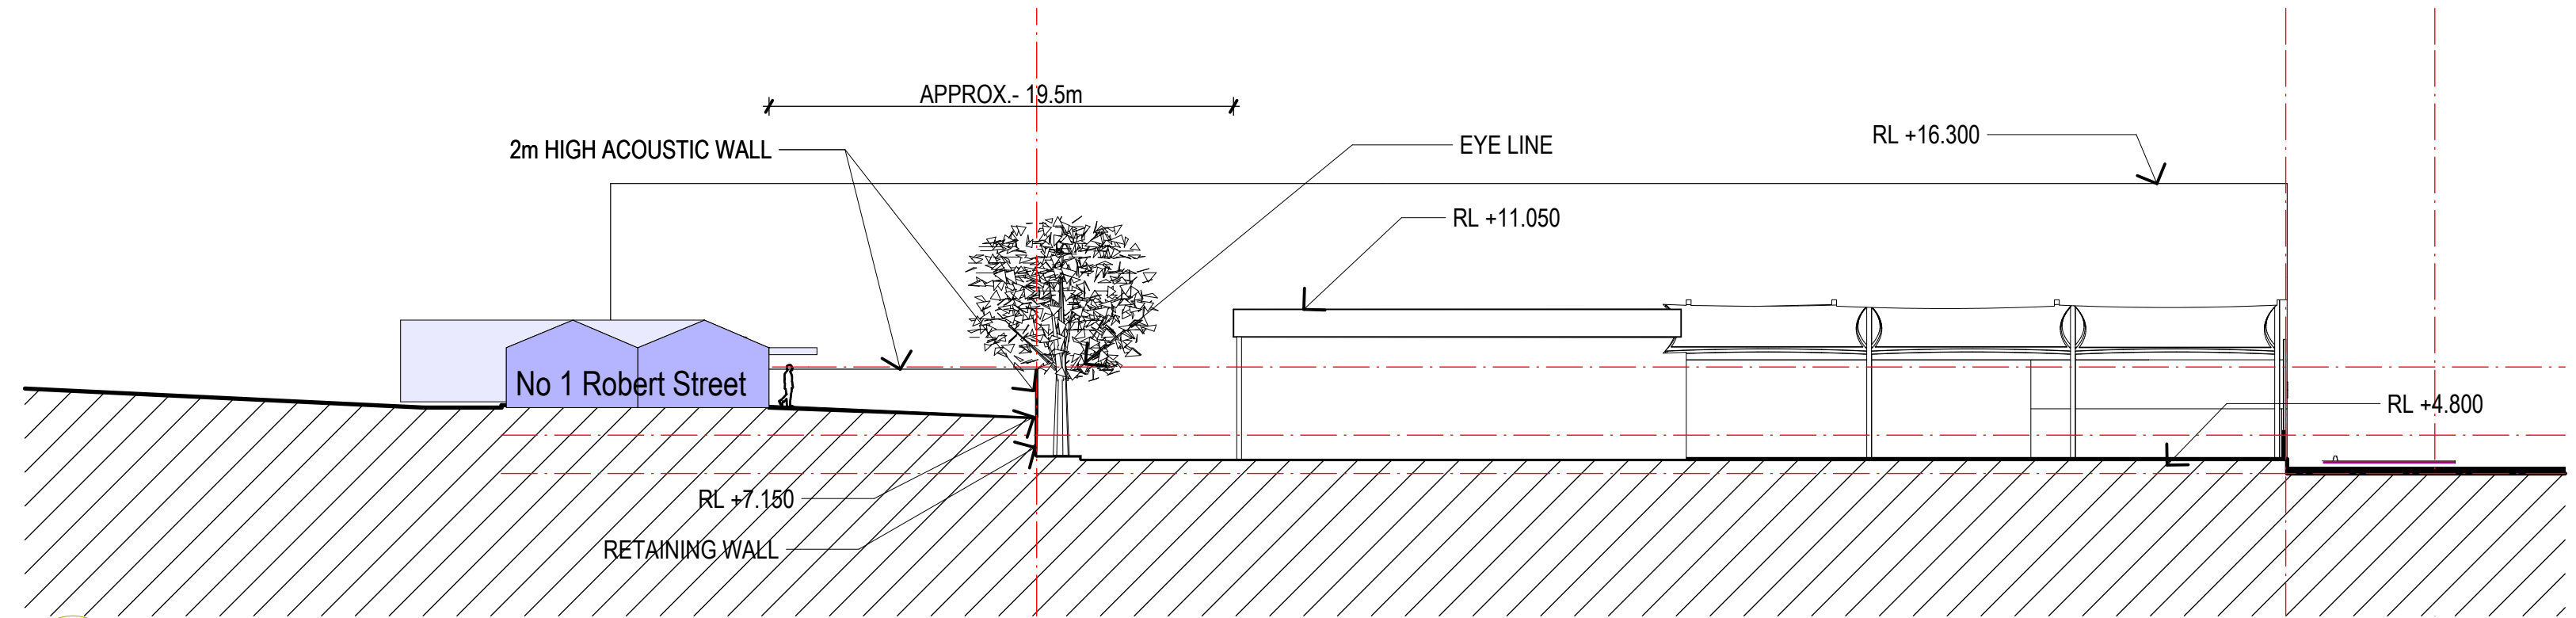

02 SECTION- NO 1 ROBERT STREET
SCALE 1:250

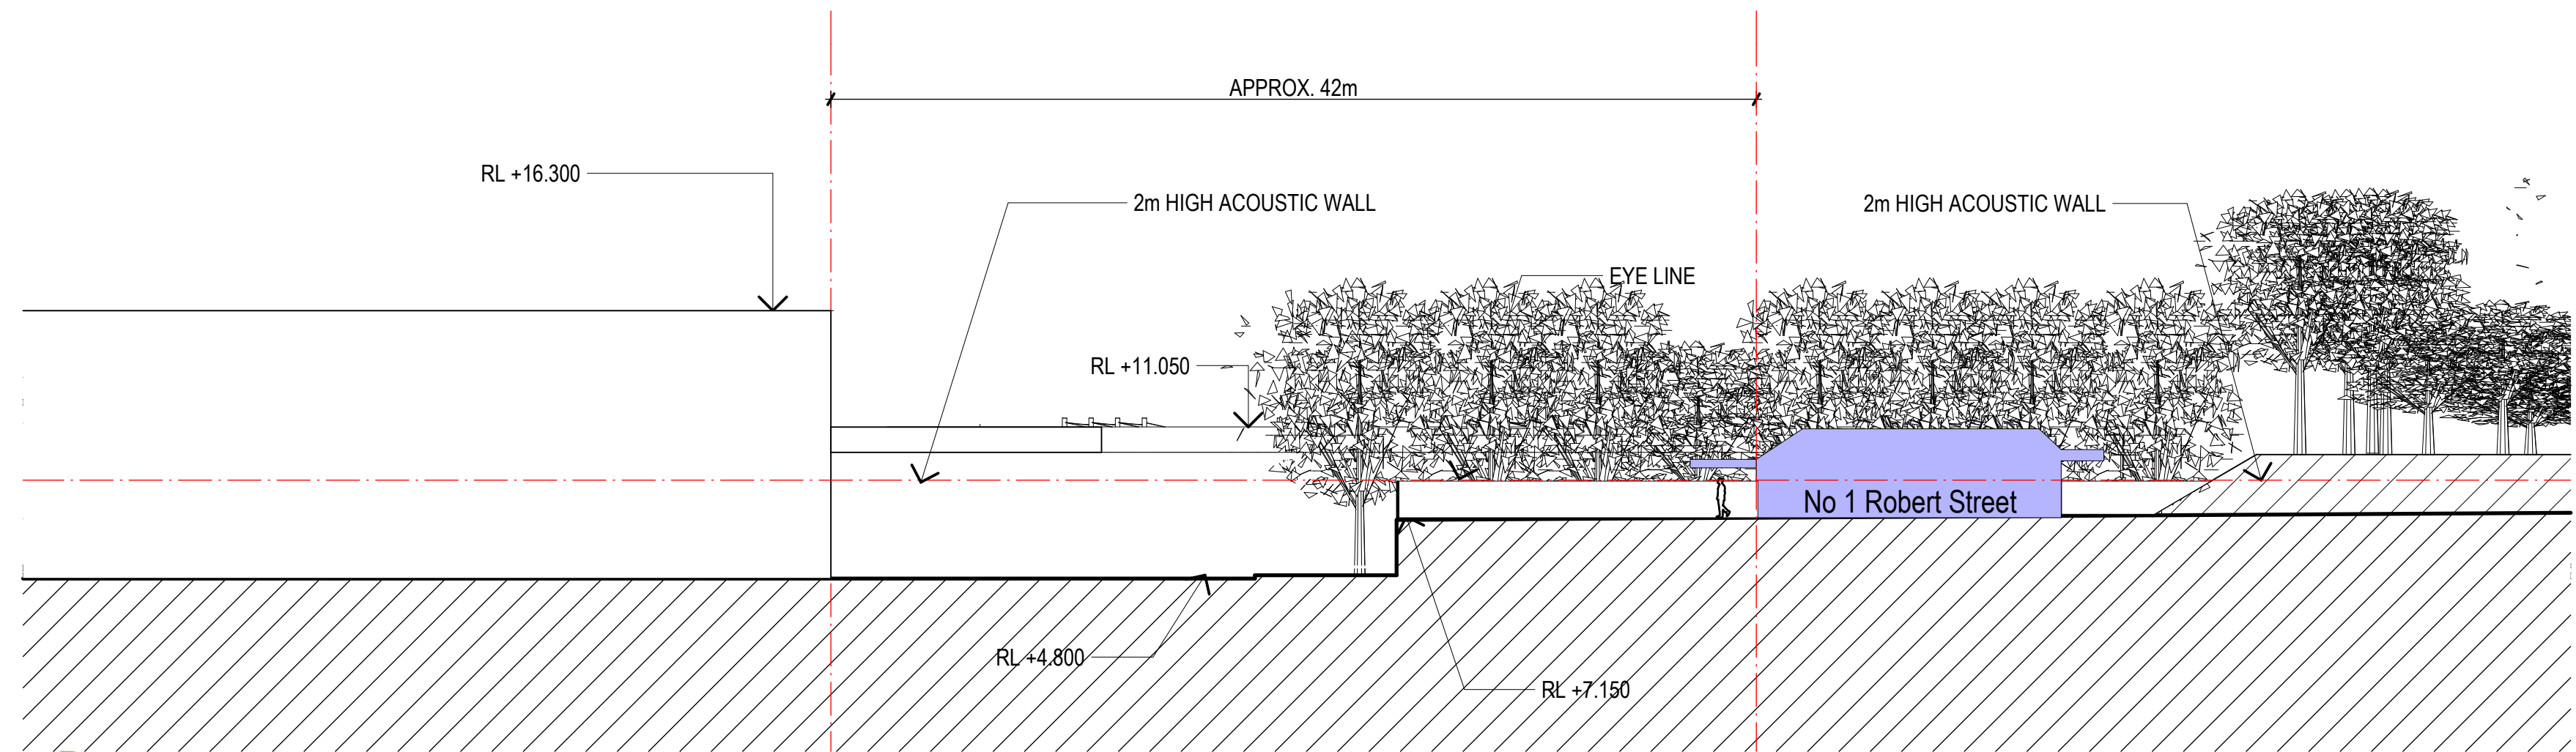

03 SECTION - NO 1 ROBERT STREET
SCALE 1:250