




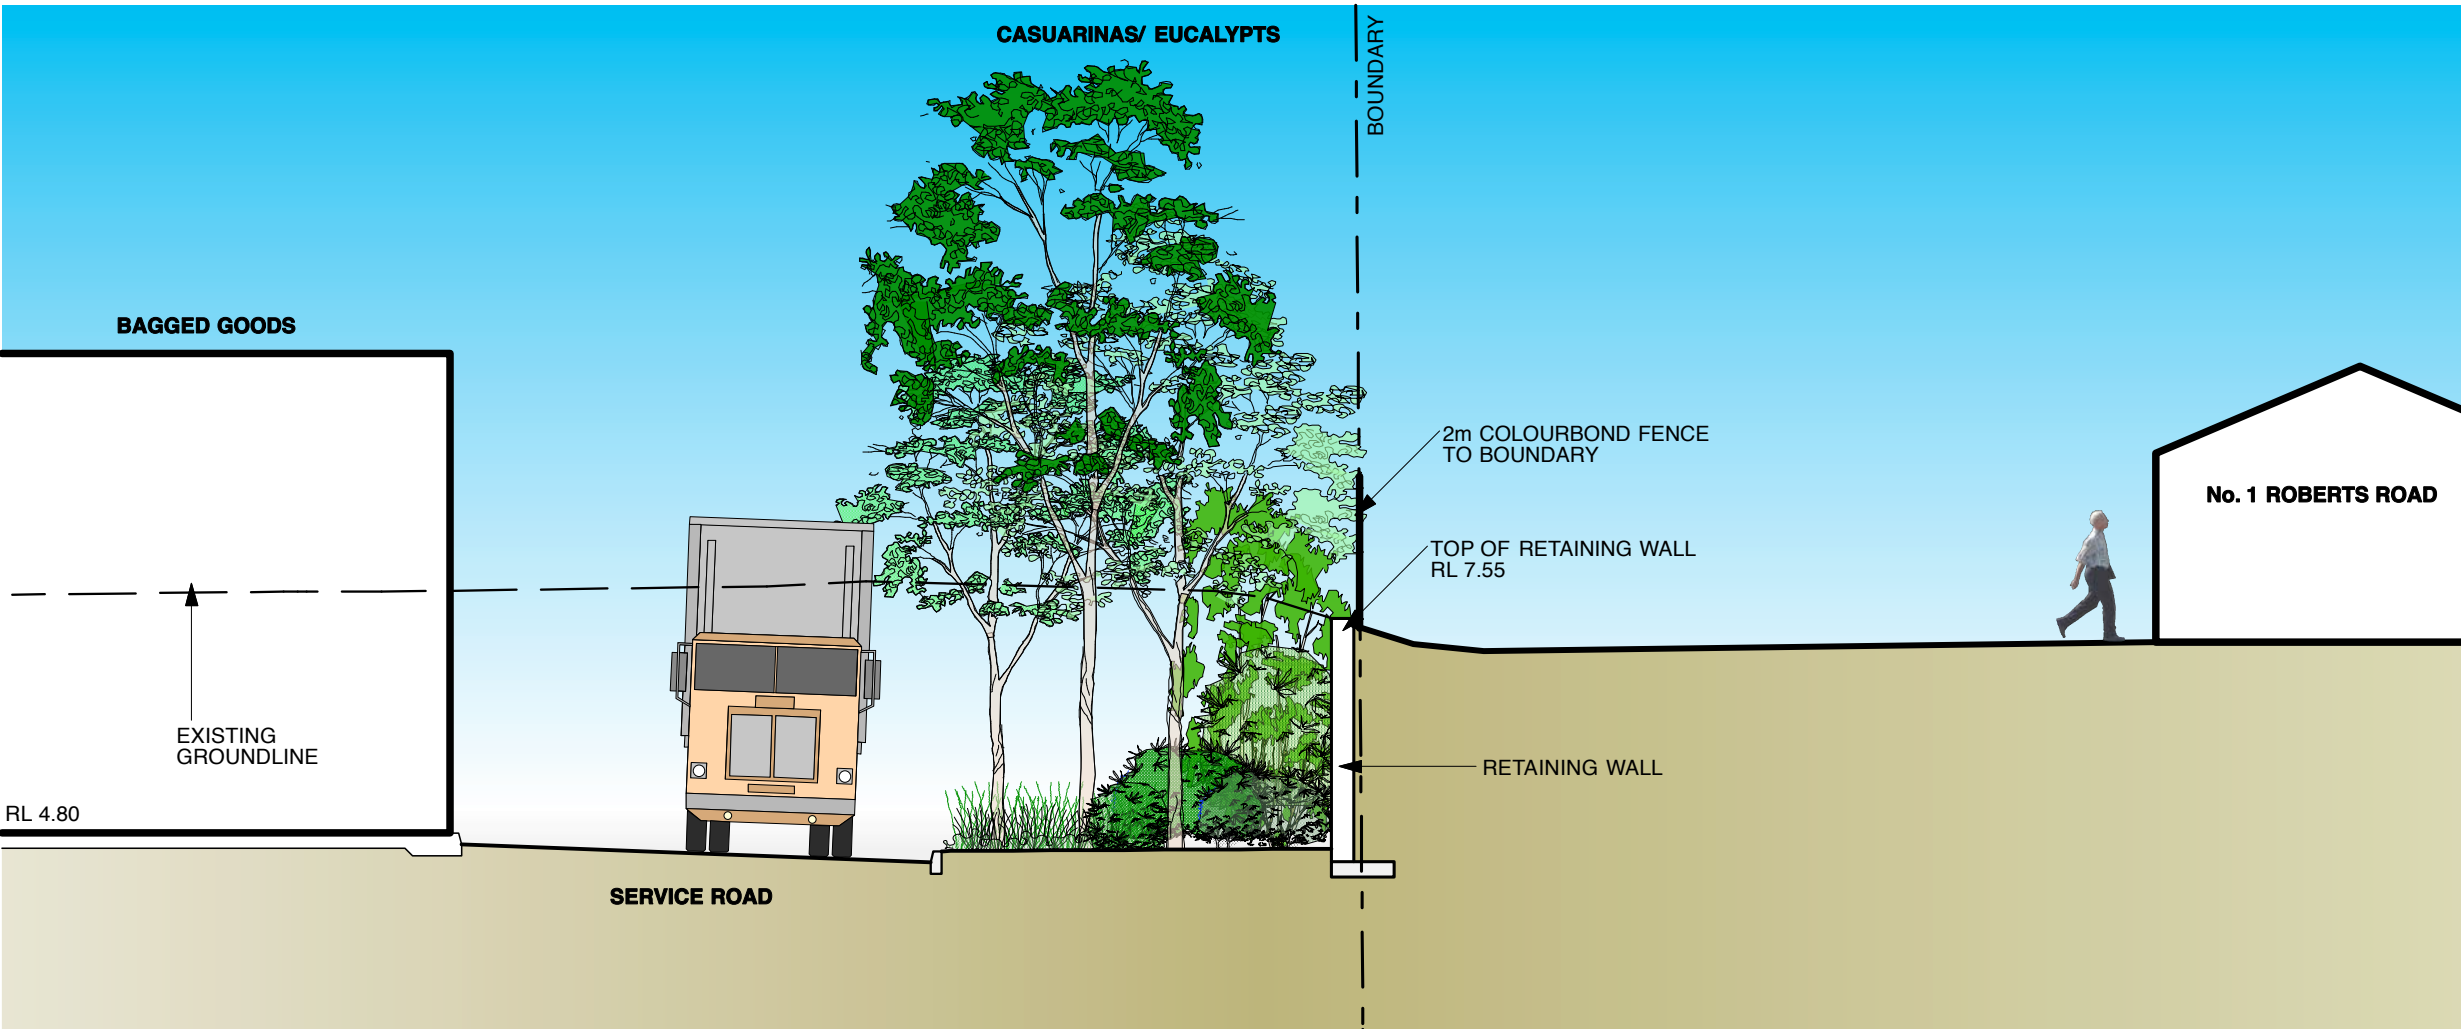

A LANDSCAPE BUFFER ZONE SECTION
SCALE: 1:100

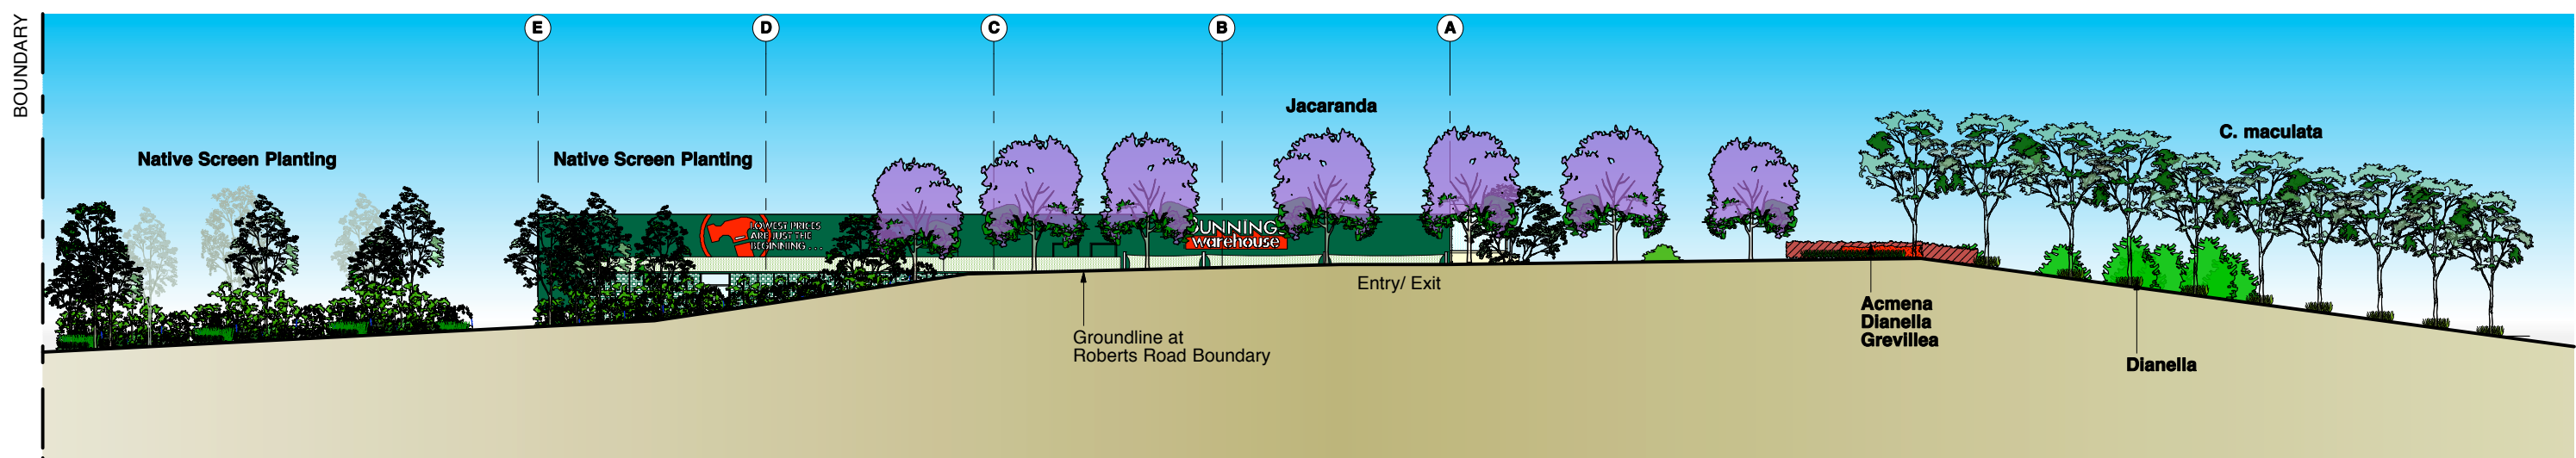

1 WEST ELEVATION
SCALE: 1:500

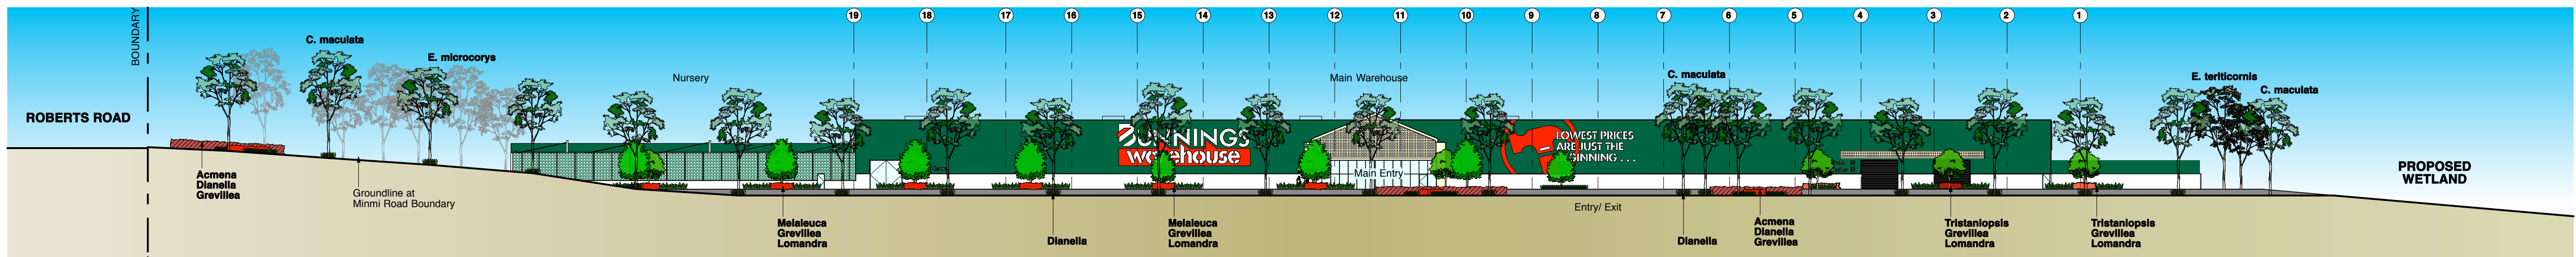


2 NORTH ELEVATION
SCALE: 1:500

D	AMENDED DA ISSUE	25/01/11
C	DA ISSUE	31/08/10
B	COORDINATION ISSUE	19/08/10
A	PRELIMINARY ISSUE	10/08/10
revision	description	date



client:
morrisbray architects
186-188 Willoughby Road
Crows Nest NSW 2065
t: 61 2 9439 6822
f: 61 2 9436 4873

landscape architect:
JOHN LOCK & associates
LANDSCAPE ARCHITECTURE
jla Suite 3, 5 Earl Street, Mosman NSW 2088
p: 02 9969 9866 e: landesign@bigpond.com

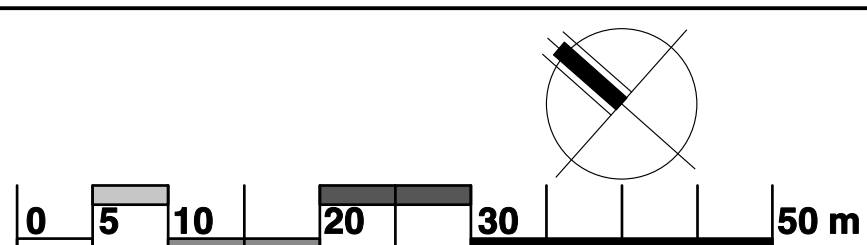

project:
PROPOSED BUNNINGS WAREHOUSE
Minmi Road
Wallsend NSW
ELEVATIONS/ SECTION

scale : 1:500 @ A1
50% @ A3
date : 10/08/2010
drawing no. : **1718 LP - 02**