



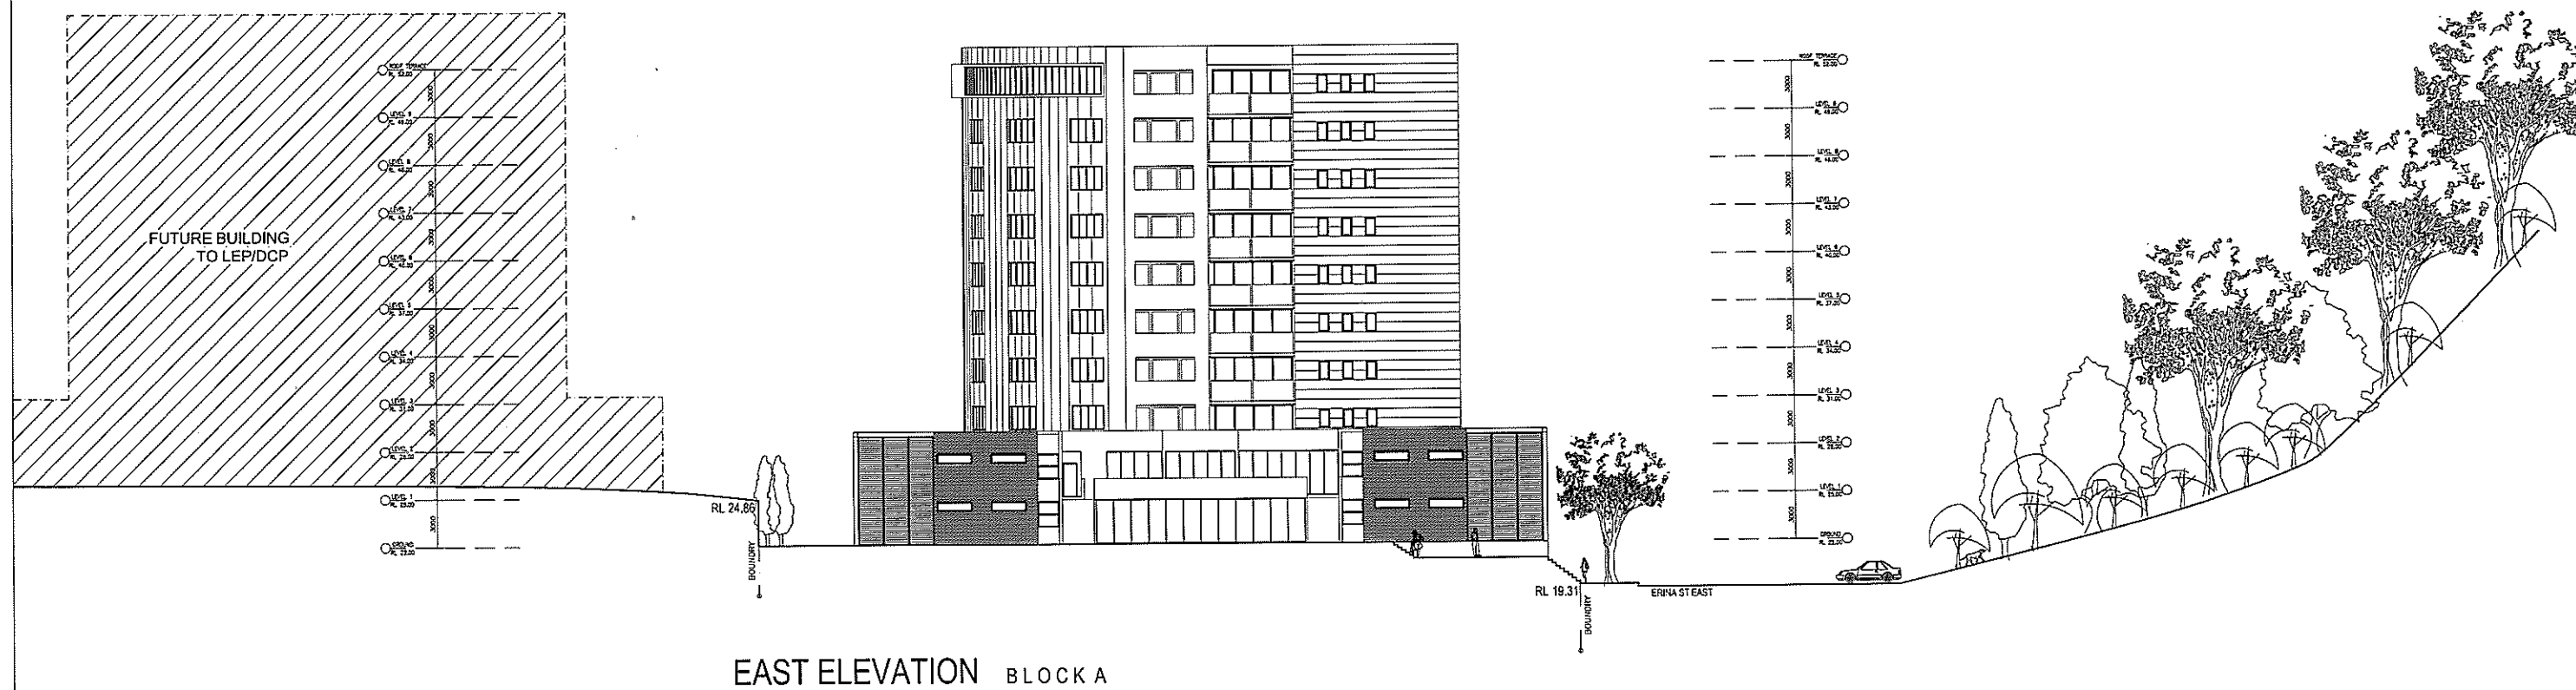


EAST ELEVATION BLOCK A

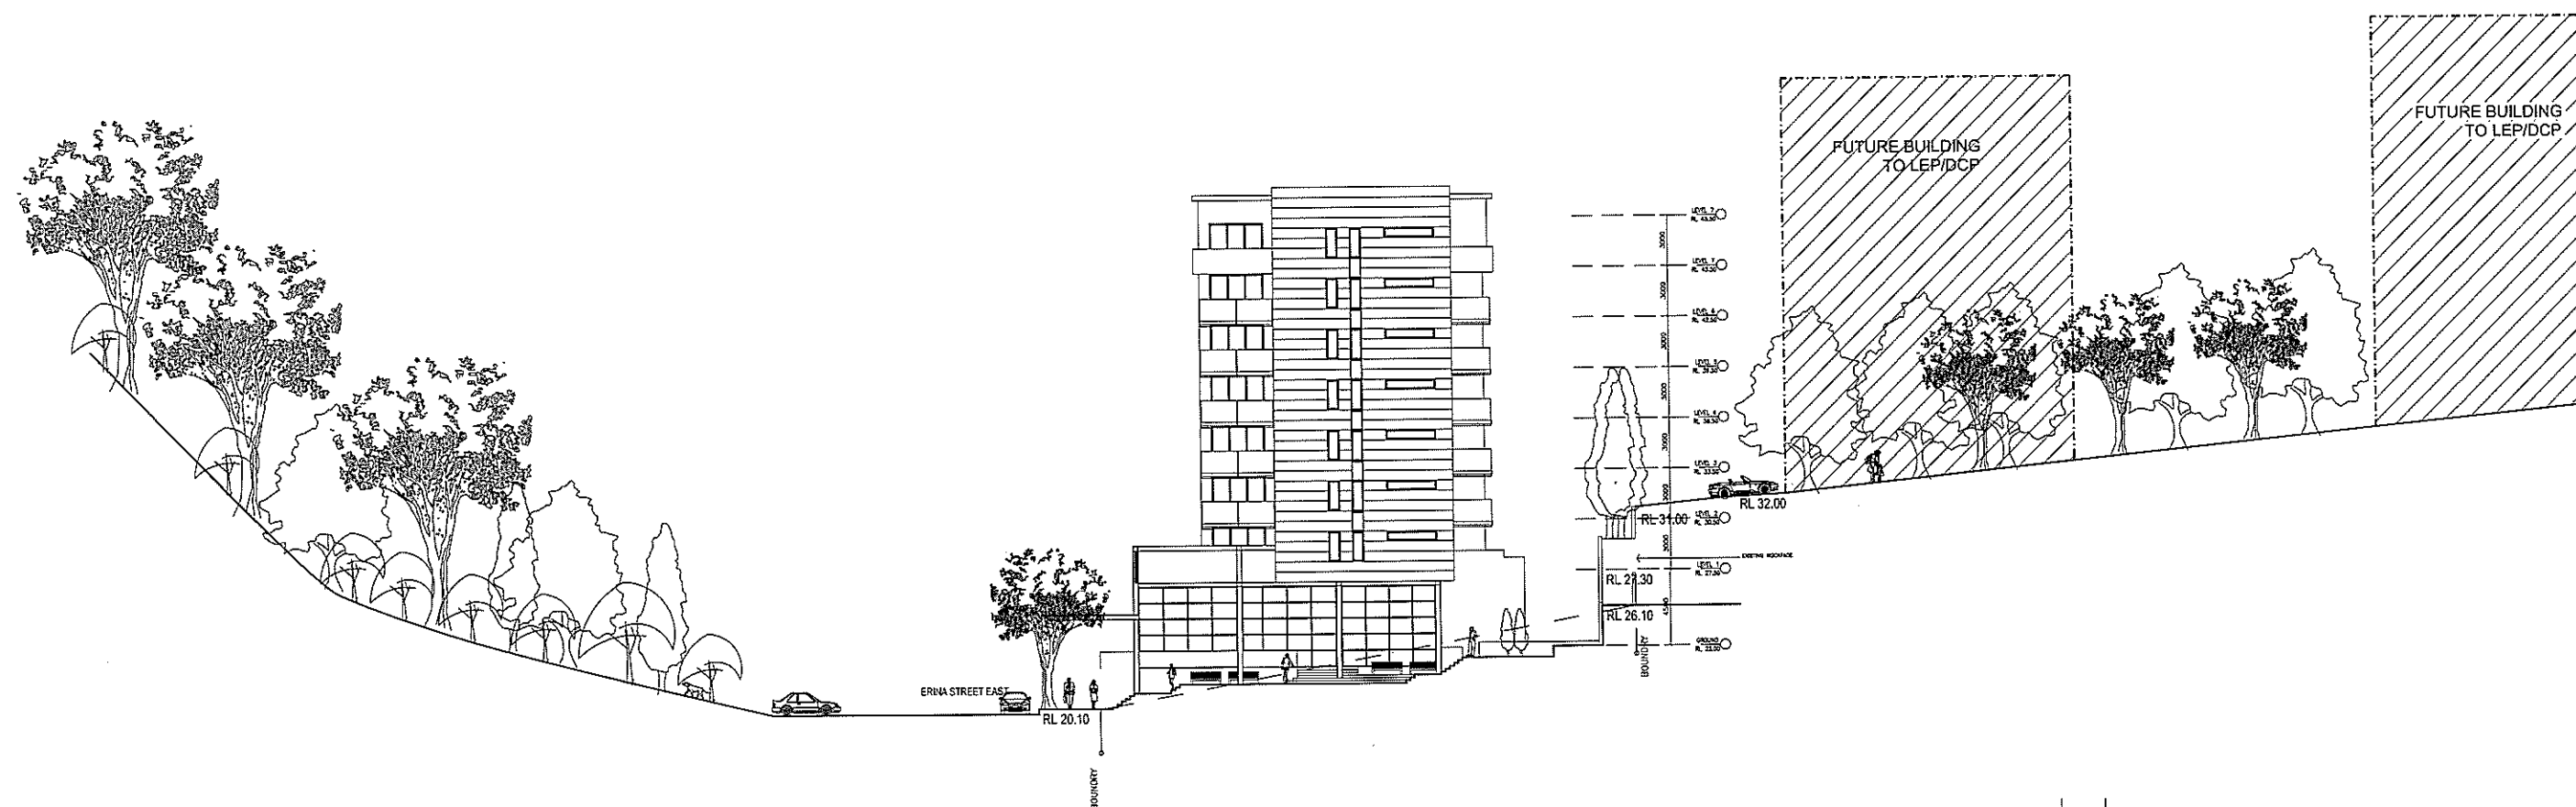


WEST ELEVATION BLOCK B

ELEVATIONS

ISSUE	DATE	REVISION	ISSUED FOR RPP
B	13/03/12		
gmarchitects p +61 2 9797 1599 f +61 2 9797 1533 189-199 Parramatta Rd ASHFIELD NSW 2131			
DEVELOPMENT APPLICATION MIXED USE DEVELOPMENT			
CLIENT	HOMEBUSH TYRE SERVICES PTY LTD		
PROJECT	141-145 ERINA ST E & 221 ALBANY STREET N, GOSFORD		
TITLE	ELEVATIONS		
DO NOT SCALE. USE FIGURED DIMENSIONS IN PREFERENCE TO SCALED. CHECK ALL DIMENSIONS ON SITE BEFORE FABRICATION.			
COPYRIGHT. ALL RIGHTS RESERVED. CANNOT BE REPRODUCED OR COPIED IN ANY FORM WITHOUT THE WRITTEN PERMISSION OF GM ARCHITECTS. ANY LICENSE EXPRESSED OR IMPLIED, TO USE THIS DOCUMENT FOR ANY PURPOSE WHATSOEVER IS RESTRICTED TO THE TERMS OF THE AGREEMENT OR IMPLIED AGREEMENT BETWEEN GM ARCHITECTS AND THE INSTRUCTING PARTY.			
DATE	JUNE 10	SCALE	A1 1:200
DRAWN	CK	CHECKED	GK
DWG No	07637-S01/010		20

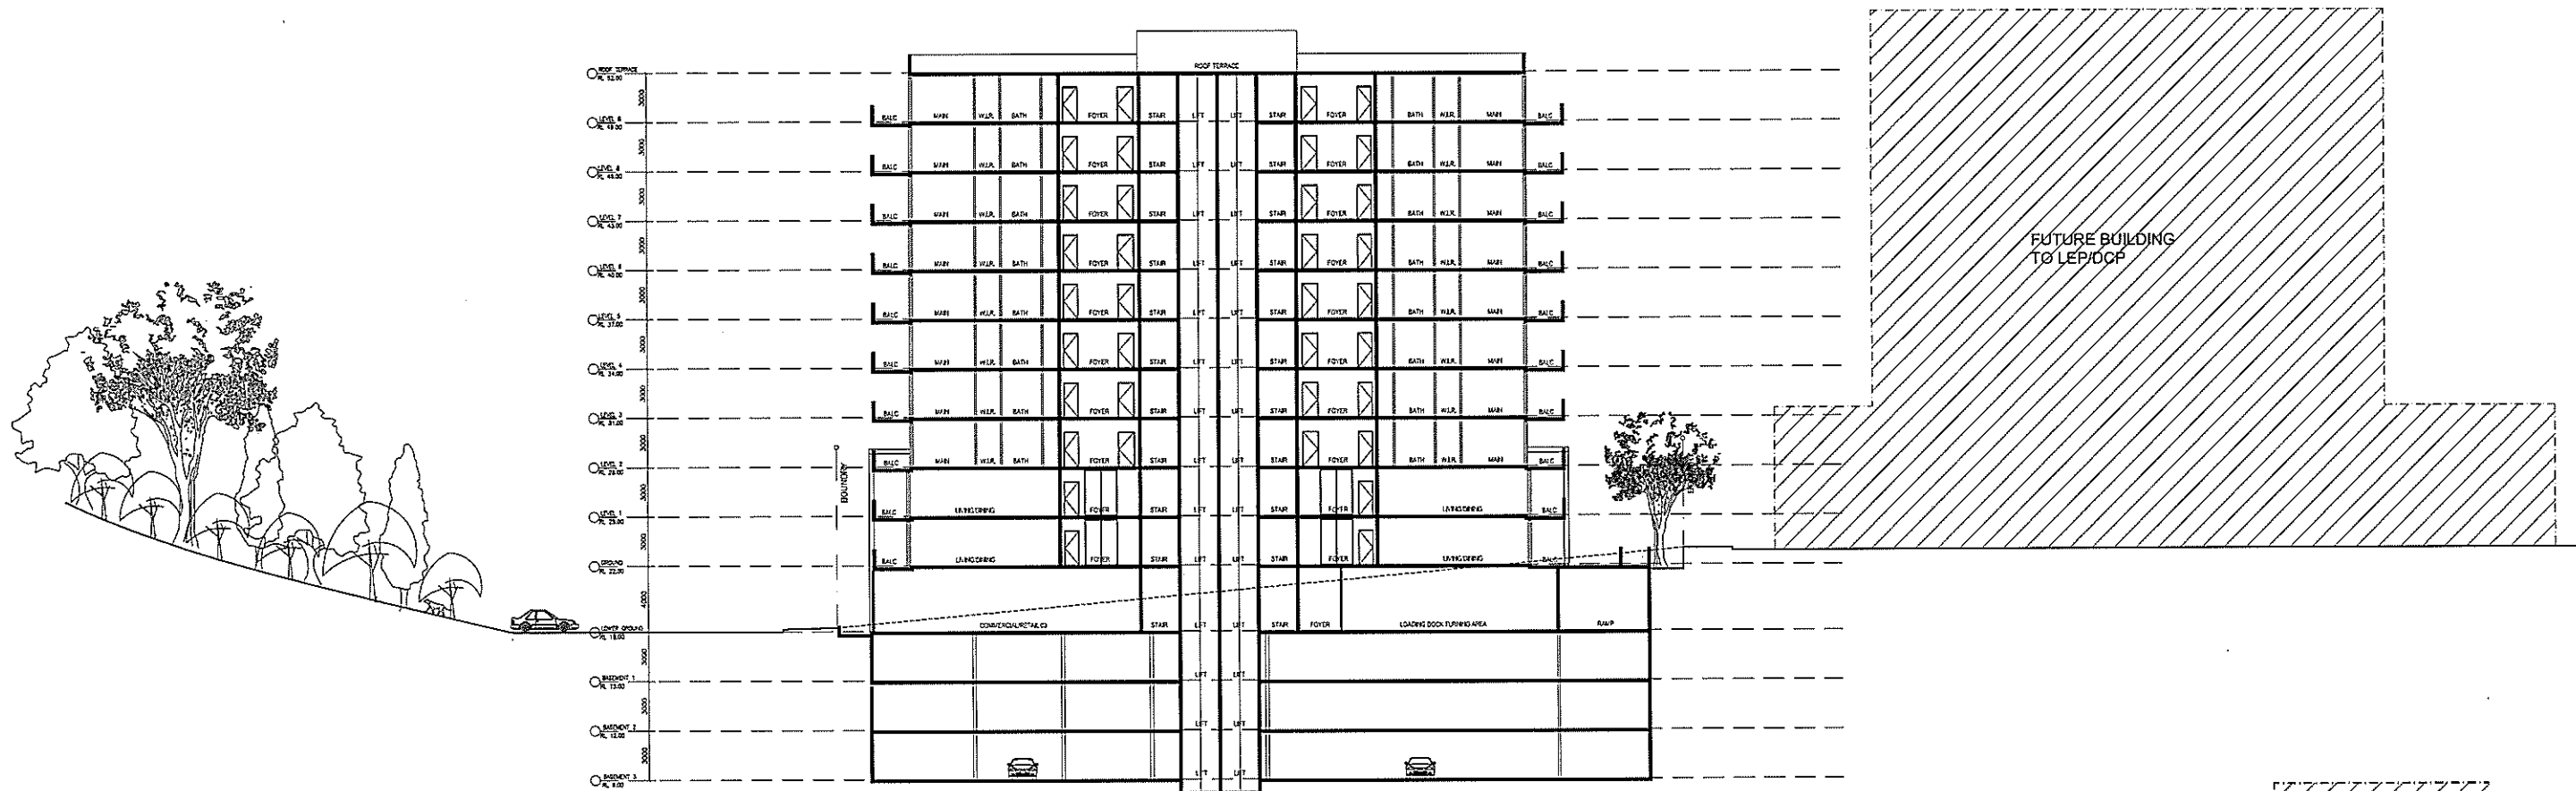

SECTION B - B

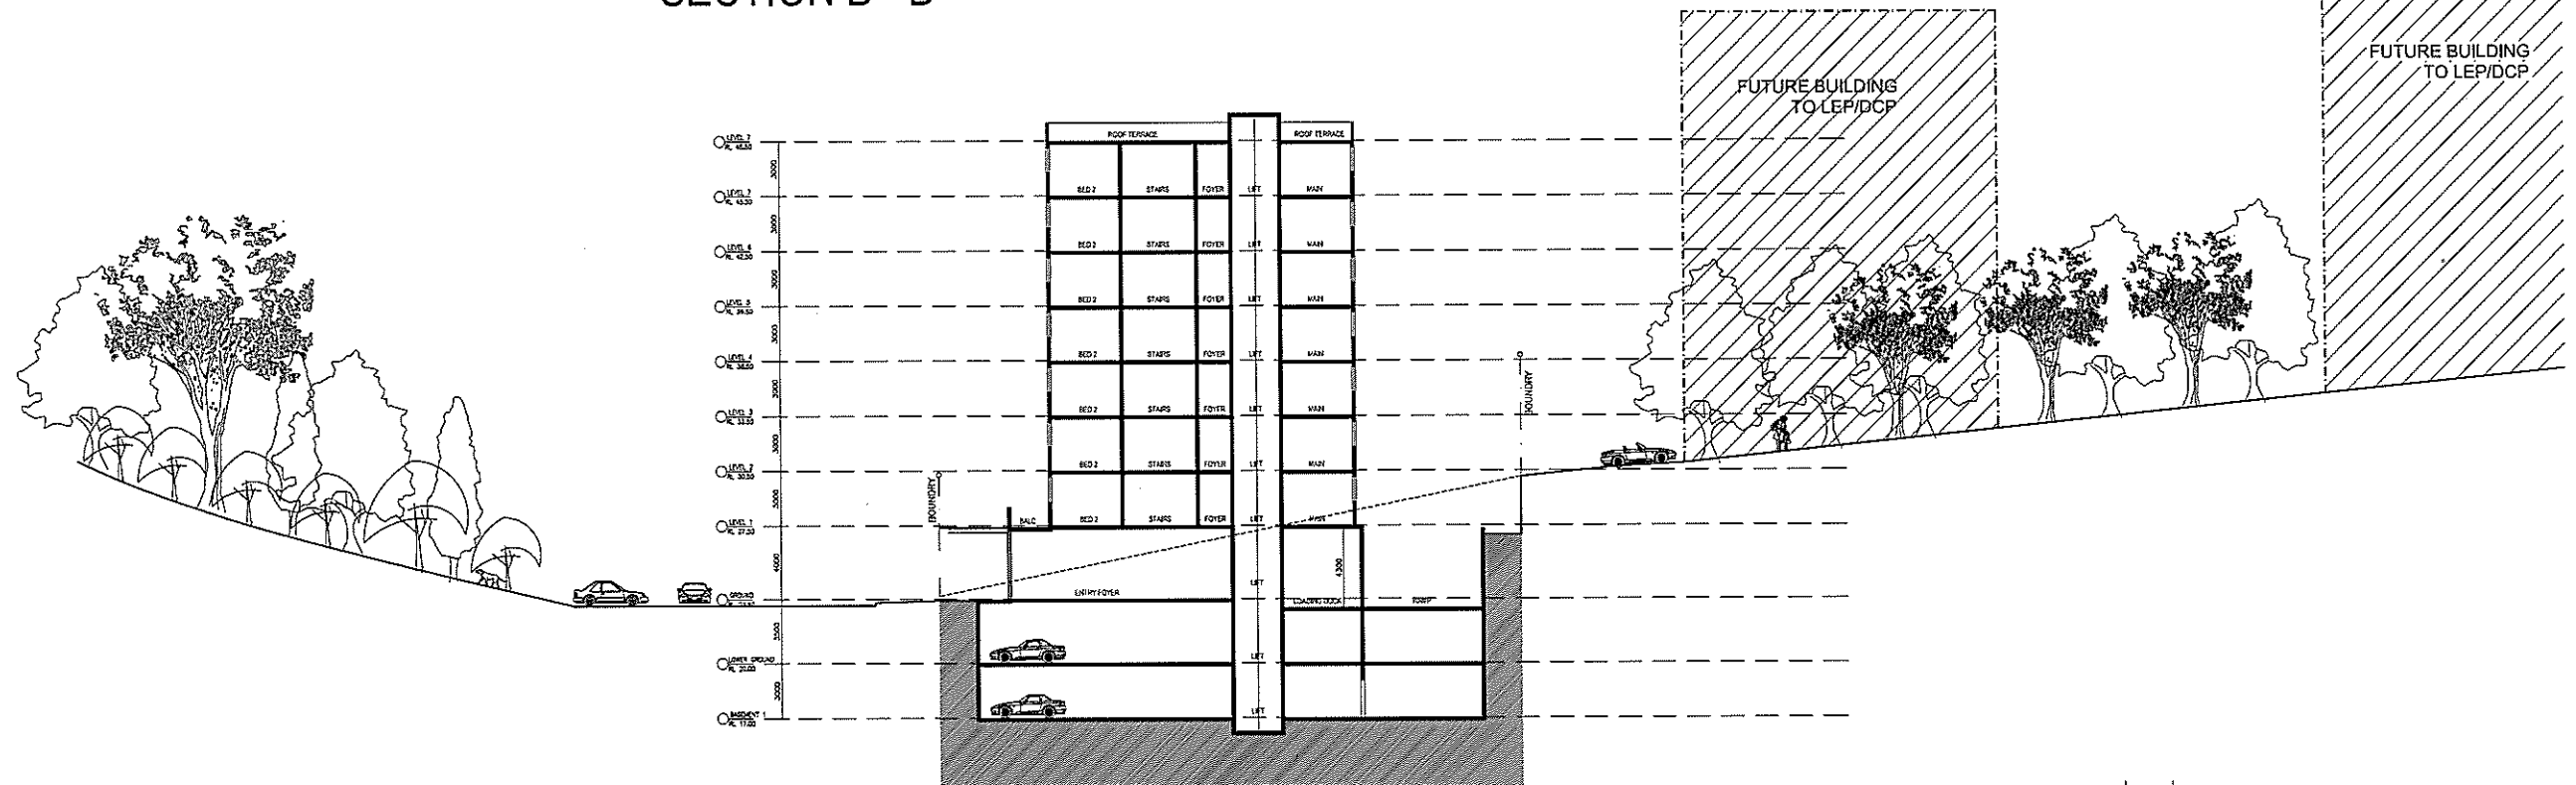

SECTION C - C


SECTIONS

B	13/03/12	ISSUED FOR JPP
ISSUE	DATE	REVISION
gmarchitects p +61 2 9797 1599 f +61 2 9797 1533 188-195 Parramatta Rd ASHFIELD NSW 2131		
DEVELOPMENT APPLICATION MIXED USE DEVELOPMENT		
CLIENT	HOMEBUSH TYRE SERVICES PTY LTD	
PROJECT	141-145 ERINA ST E & 221 ALBANY STREET N, GOSFORD	
TITLE	SECTIONS	
DO NOT SCALE. USE FIGURED DIMENSIONS IN PREFERENCE TO SCALED. CHECK ALL DIMENSIONS ON SITE BEFORE FABRICATION.		
COPYRIGHT. ALL RIGHTS RESERVED. CANNOT BE REPRODUCED OR COPIED IN ANY FORM WITHOUT THE WRITTEN PERMISSION OF GM ARCHITECTS. ANY LICENSE EXPRESSED OR IMPLIED, TO USE THIS DOCUMENT FOR ANY PURPOSE WHATSOEVER IS RESTRICTED TO THE TERMS OF THE AGREEMENT OR IMPLIED AGREEMENT BETWEEN GM ARCHITECTS AND THE INSTRUCTING PARTY.		
DATE		SCALE
JUNE 10		A1:200
DRAWN		CHECKED
CK		CK
DWG NO		07337-50.DWG
		21



SECTIONS

0	13/3/12	ISSUED FOR JRP
ISSUE	DATE	REVISION
architects p +61 2 9797 1599 f +61 2 9797 1533 185-195 Parramatta Rd ASHFIELD NSW 2131		
DEVELOPMENT APPLICATION MIXED USE DEVELOPMENT		
CLIENT	HOMEBUSH TYRE SERVICES PTY LTD	
PROJECT	141-145 ERINA ST E & 221 ALBANY STREET N, GOSFORD	
TITLE	SECTIONS	
DO NOT SCALE. USE FIGURED DIMENSIONS IN PREFERENCE TO SCALED. CHECK ALL DIMENSIONS ON SITE BEFORE FABRICATION.		
COPYRIGHT. ALL RIGHTS RESERVED. CANNOT BE REPRODUCED OR COPIED IN ANY FORM WITHOUT THE WRITTEN PERMISSION OF ARCHITECTS. ANY UNLAWFUL DEPOSITS OR USES, TO USE THIS DOCUMENT IN ANY MANNER WHATSOEVER IS RESTRICTED TO THE TERMS OF THE AGREEMENT OR IMPLIED AGREEMENT BETWEEN ARCHITECTS AND THE INSTRUCTING PARTY.		
DATE JUNE 10 DRAWN BY GK DWG NO. 07337-50.DWG		SCALE 1:1200 AL 15/00 CHECKED GK 22

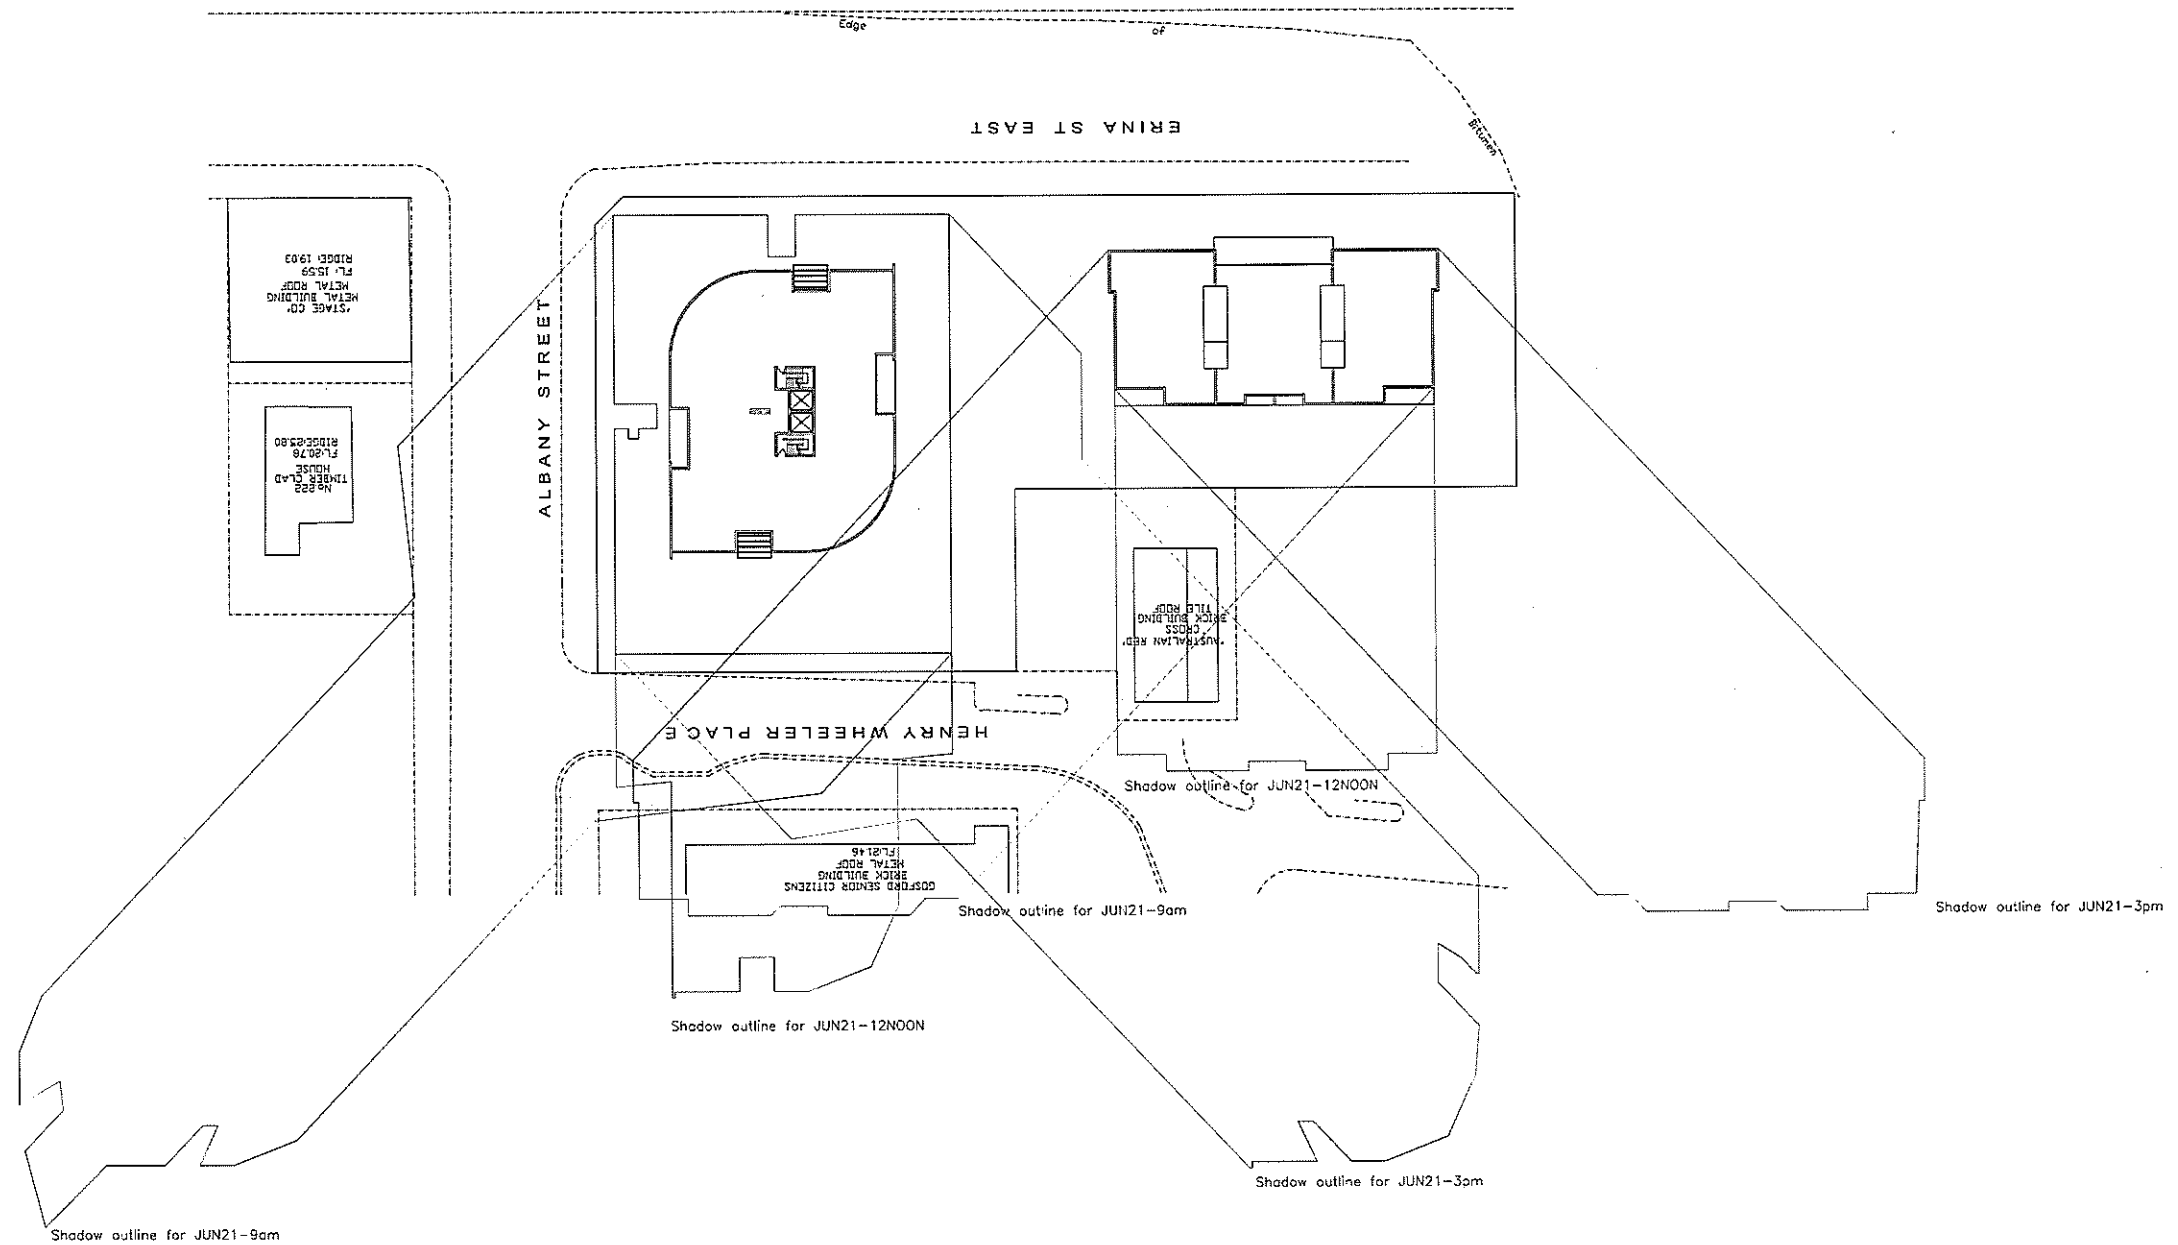

SHADOW DIAGRAM - WINTER

gmarchitects		p +61 2 9797 1599 f +61 2 9797 1533 188-196 Parramatta Rd ASHFIELD NSW 2131	
DEVELOPMENT APPLICATION MIXED USE DEVELOPMENT			
CLIENT	HOMEBUSH TYRE SERVICES PTY LTD		DATE JUNE 10
PROJECT	141-145 ERINA ST E & 221 ALBANY STREET N, GOSFORD		SCALE A1 1:200 A3 1:500
TITLE	SHADOW DIAGRAM - WINTER		DRAWN CK
DO NOT SCALE. USE FIGURED DIMENSIONS IN PREFERENCE TO SCALED. CHECK ALL DIMENSIONS ON SITE BEFORE FABRICATION.		CHECKED GK	23
COPYRIGHT. ALL RIGHTS RESERVED. CANNOT BE REPRODUCED OR COPIED IN ANY FORM WITHOUT THE WRITTEN PERMISSION OF GM ARCHITECTS. ANY LICENSE EXPRESSED OR IMPLIED, TO USE THIS DOCUMENT FOR ANY PURPOSE WHATSOEVER IS RESTRICTED TO THE TERMS OF THE AGREEMENT OR IMPLIED AGREEMENT BETWEEN GM ARCHITECTS AND THE INSTRUCTING PARTY.			