




This document is the copyright of CKDS Architecture PTY LTD and all dimensions on site. Refer any discrepancies to the designer before proceeding with the work. Do not scale drawings manually or electronically. Drawing shall not be used for construction until issued for construction by designer.

 

issue	revision	description	date	verified
AA	-	Issue for Discussion	09.08.11	SC
AB	-	Issue for Discussion	16.08.11	SC
AC	-	Issue for JRP	18.08.11	SC

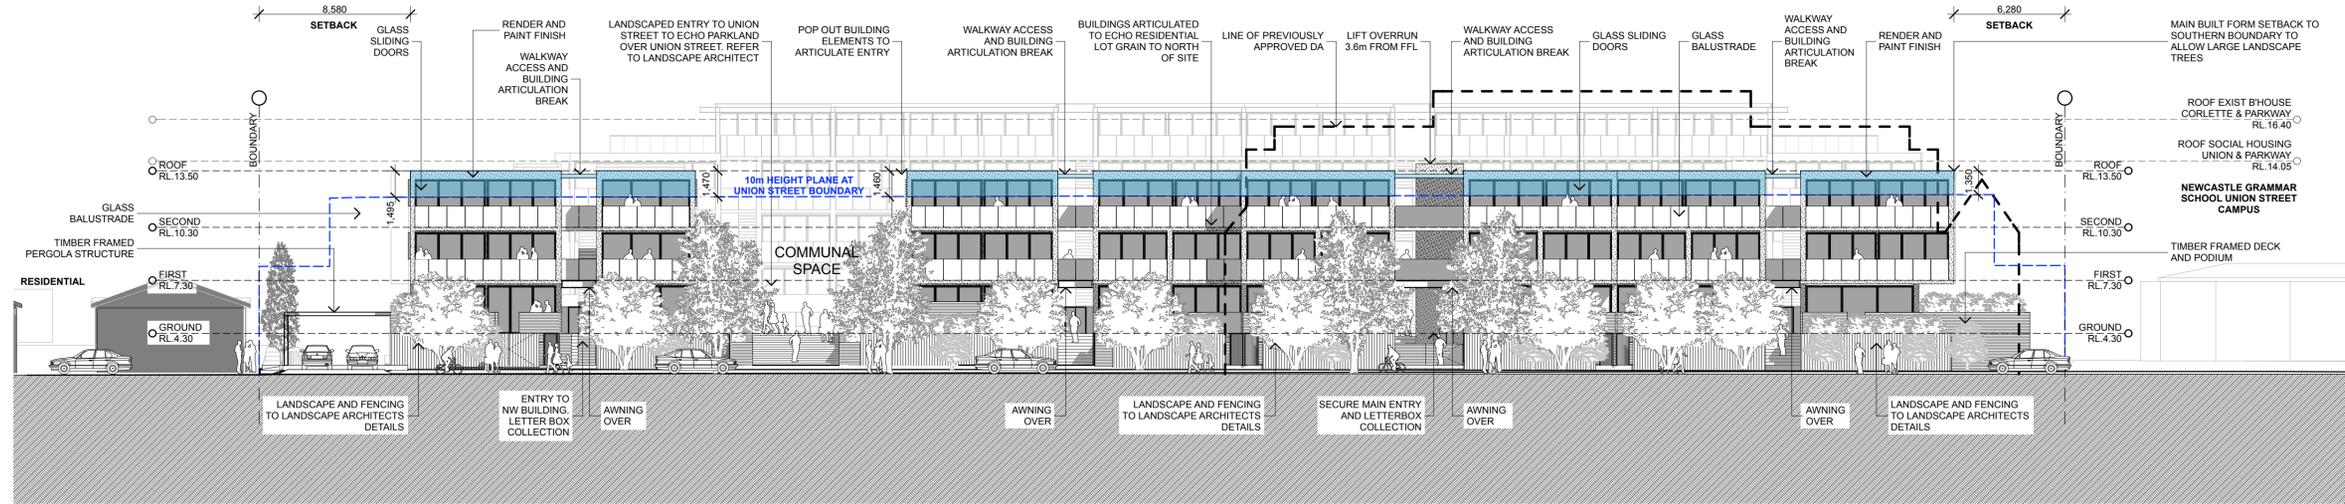

Union Street Elevation - Technical
SCALE: 1:200

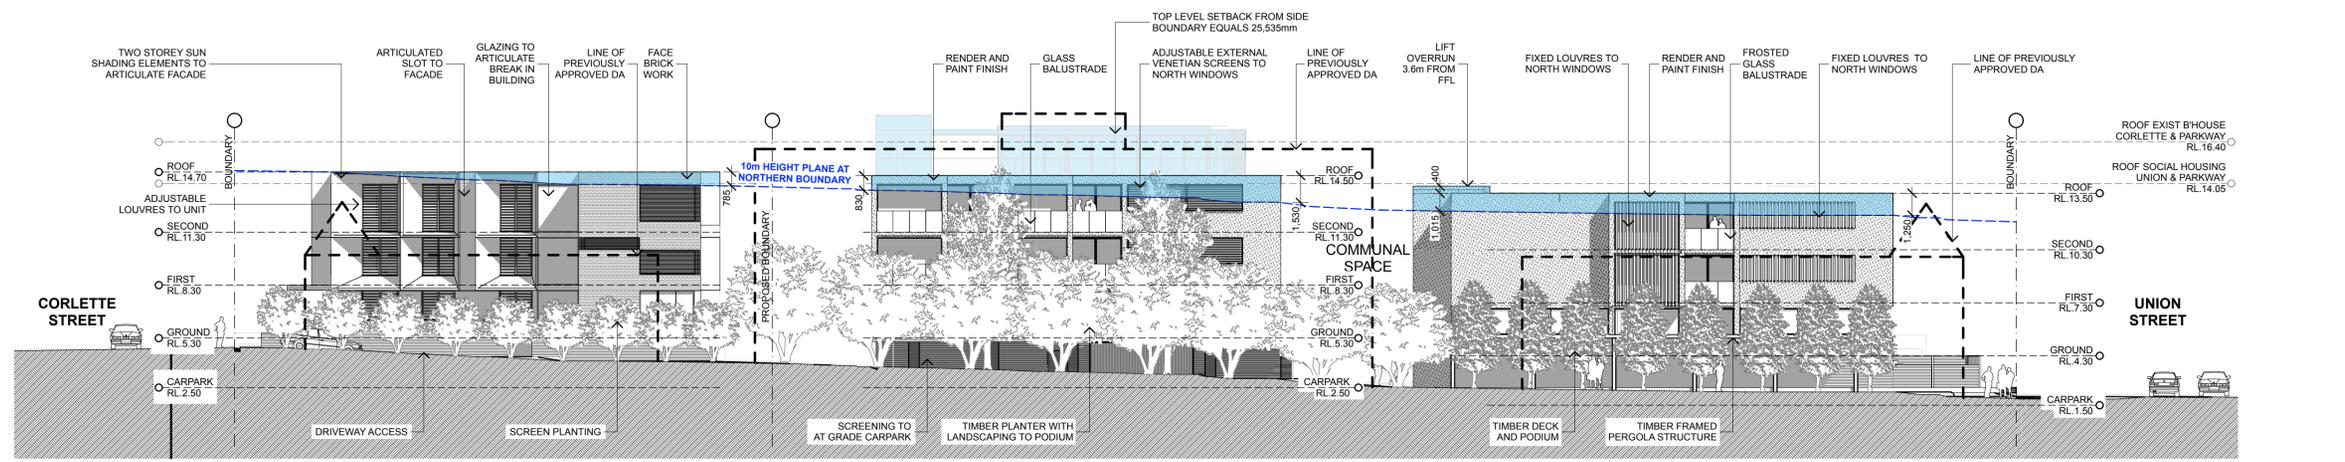

North East Elevation - Technical
SCALE: 1:200

Architects

CKDS ARCHITECTURE

PO Box 4400 East Gosford NSW Australia Ph 02 4321 0503 admin@ckds.com.au
ACN 129 231 269 www.ckds.com.au

clients

Parkway Accommodation PTY. LTD.

project


Miller Union Development
Union Street
Cooks Hill, Newcastle
NSW

drawing title


**ELEVATIONS - Technical
Union Street & North East**

drawing scale	drawn	verified	date
1:200 @ A1	DF	SC	26.10.10
1:400 @ A3			
project #	drawing #	issue	
1013:	DA-311	AC	

issue	revision	description	date	verified
AA	-	Issue for Discussion	09.08.11	SC
AB	-	Issue for Discussion	16.08.11	SC
AC	-	Issue for JRP	18.08.11	SC

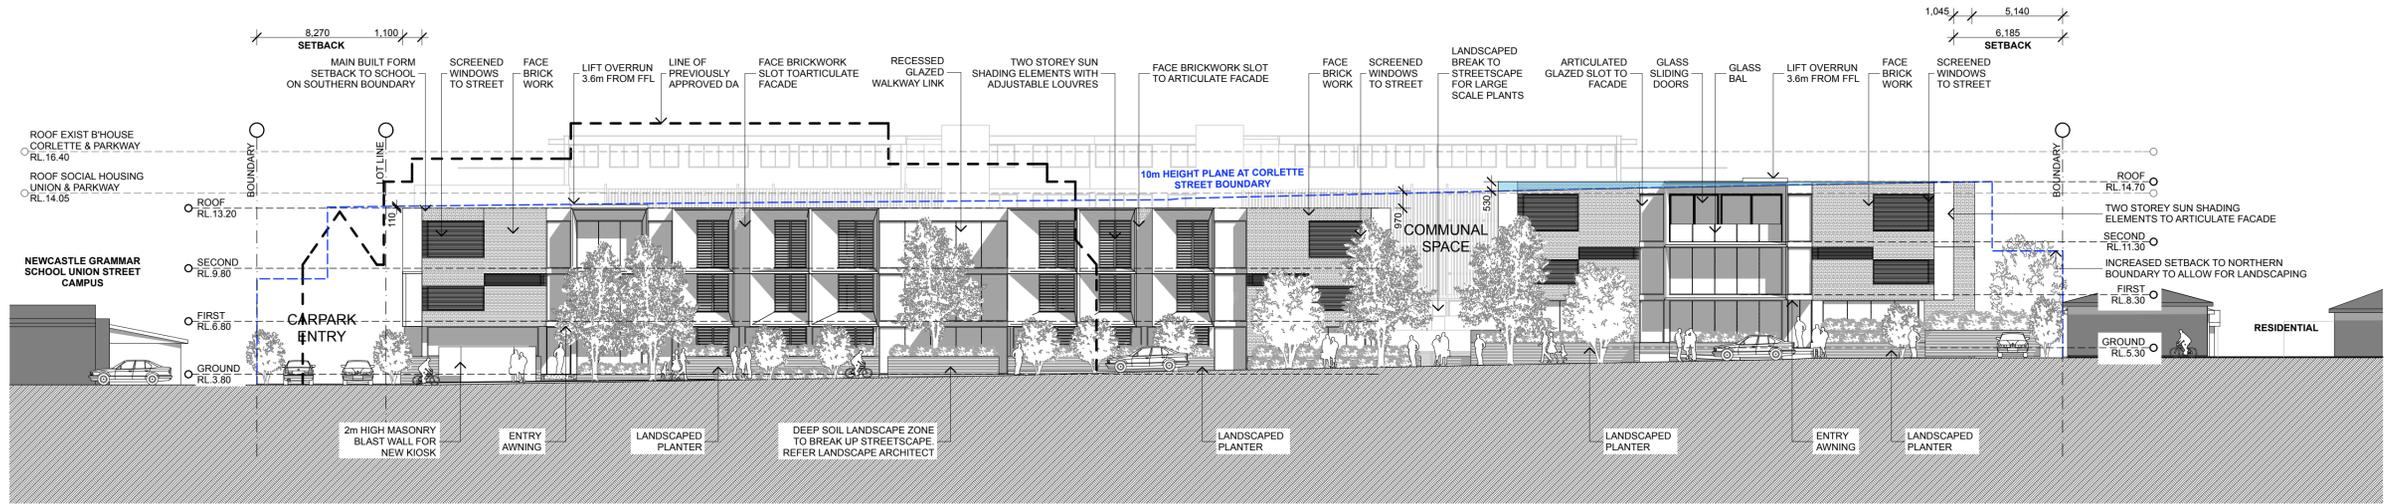

Corlette Street Elevation - Technical
SCALE: 1:200

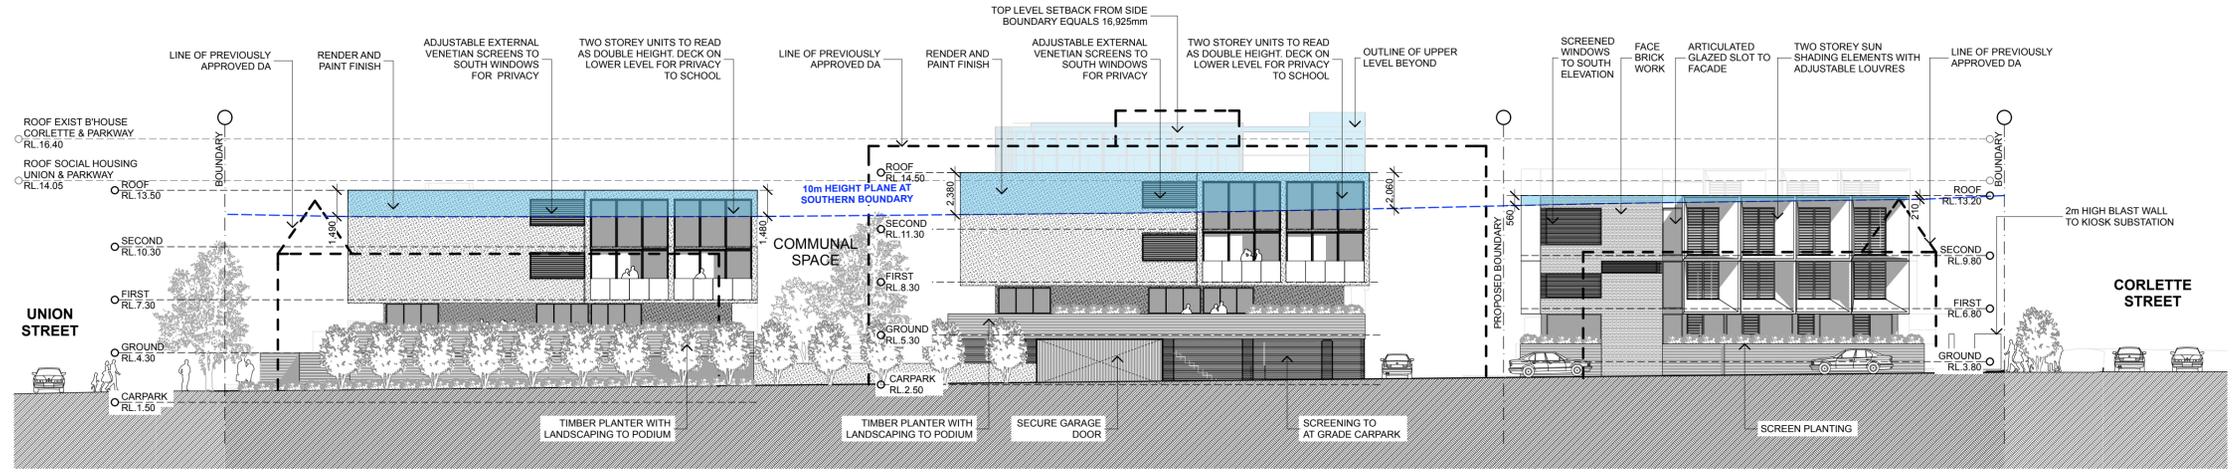

South West Elevation - Technical
SCALE 1:200

Architects



PO Box 4400 East Gosford NSW Australia Ph 02 4321 0503 admin@ckds.com.au
ACN 129 231 269 www.ckds.com.au

clients
Parkway Accommodation PTY. LTD.

project
Miller Union Development
Union Street
Cooks Hill, Newcastle
NSW

drawing title
ELEVATIONS - Technical
Corlette Street & South West

drawing scale	drawn	verified	date
1:200 @ A1	DF	SC	26.10.10
1:400 @ A3			
project #	drawing #	issue	
1013:	DA-312	AC	