



this document is the copyright of CKDS Architecture PTY LTD
check and verify all dimensions on site.
re-verify any discrepancies to the designer before proceeding with
the work.
do not scale drawings manually or electronically
drawing shall not be used for construction until issued for
construction by designer.

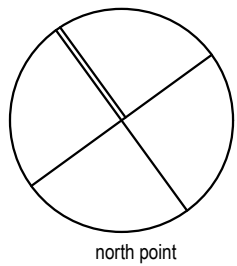

issue	revision	description	date	verified
AK	-	Issue for Development Application	26.10.10	SC
AB	-	Issue for consultant co-ordination	30.03.11	SC
		Visitor carpark altered. Bicycle storage indicated.		
		Carparks numbers allocated.		
		One way controlled access shown to rear visitor road		
		Car wash bay shown in common area.		
		Additional car park indicated to Boarding House		
		Motorcycle parking spaces indicated and numbered		
AC	-	Issue for consultant co-ordination	01.04.11	SC
AD	-	Issue for consultant co-ordination	06.04.11	SC
AE	-	Issue for consultant co-ordination	12.04.11	SC
AF	-	Issue for Development Application	27.04.11	SC
AG	-	Issue to Project Team for Comment	03.08.11	SC
AH	-	Issue for discussion	09.08.11	SC
AJ	-	Issue for discussion	15.08.11	SC
AK	-	Issue for discussion	17.08.11	SC
AL	-	Issue for JRP	18.08.11	SC

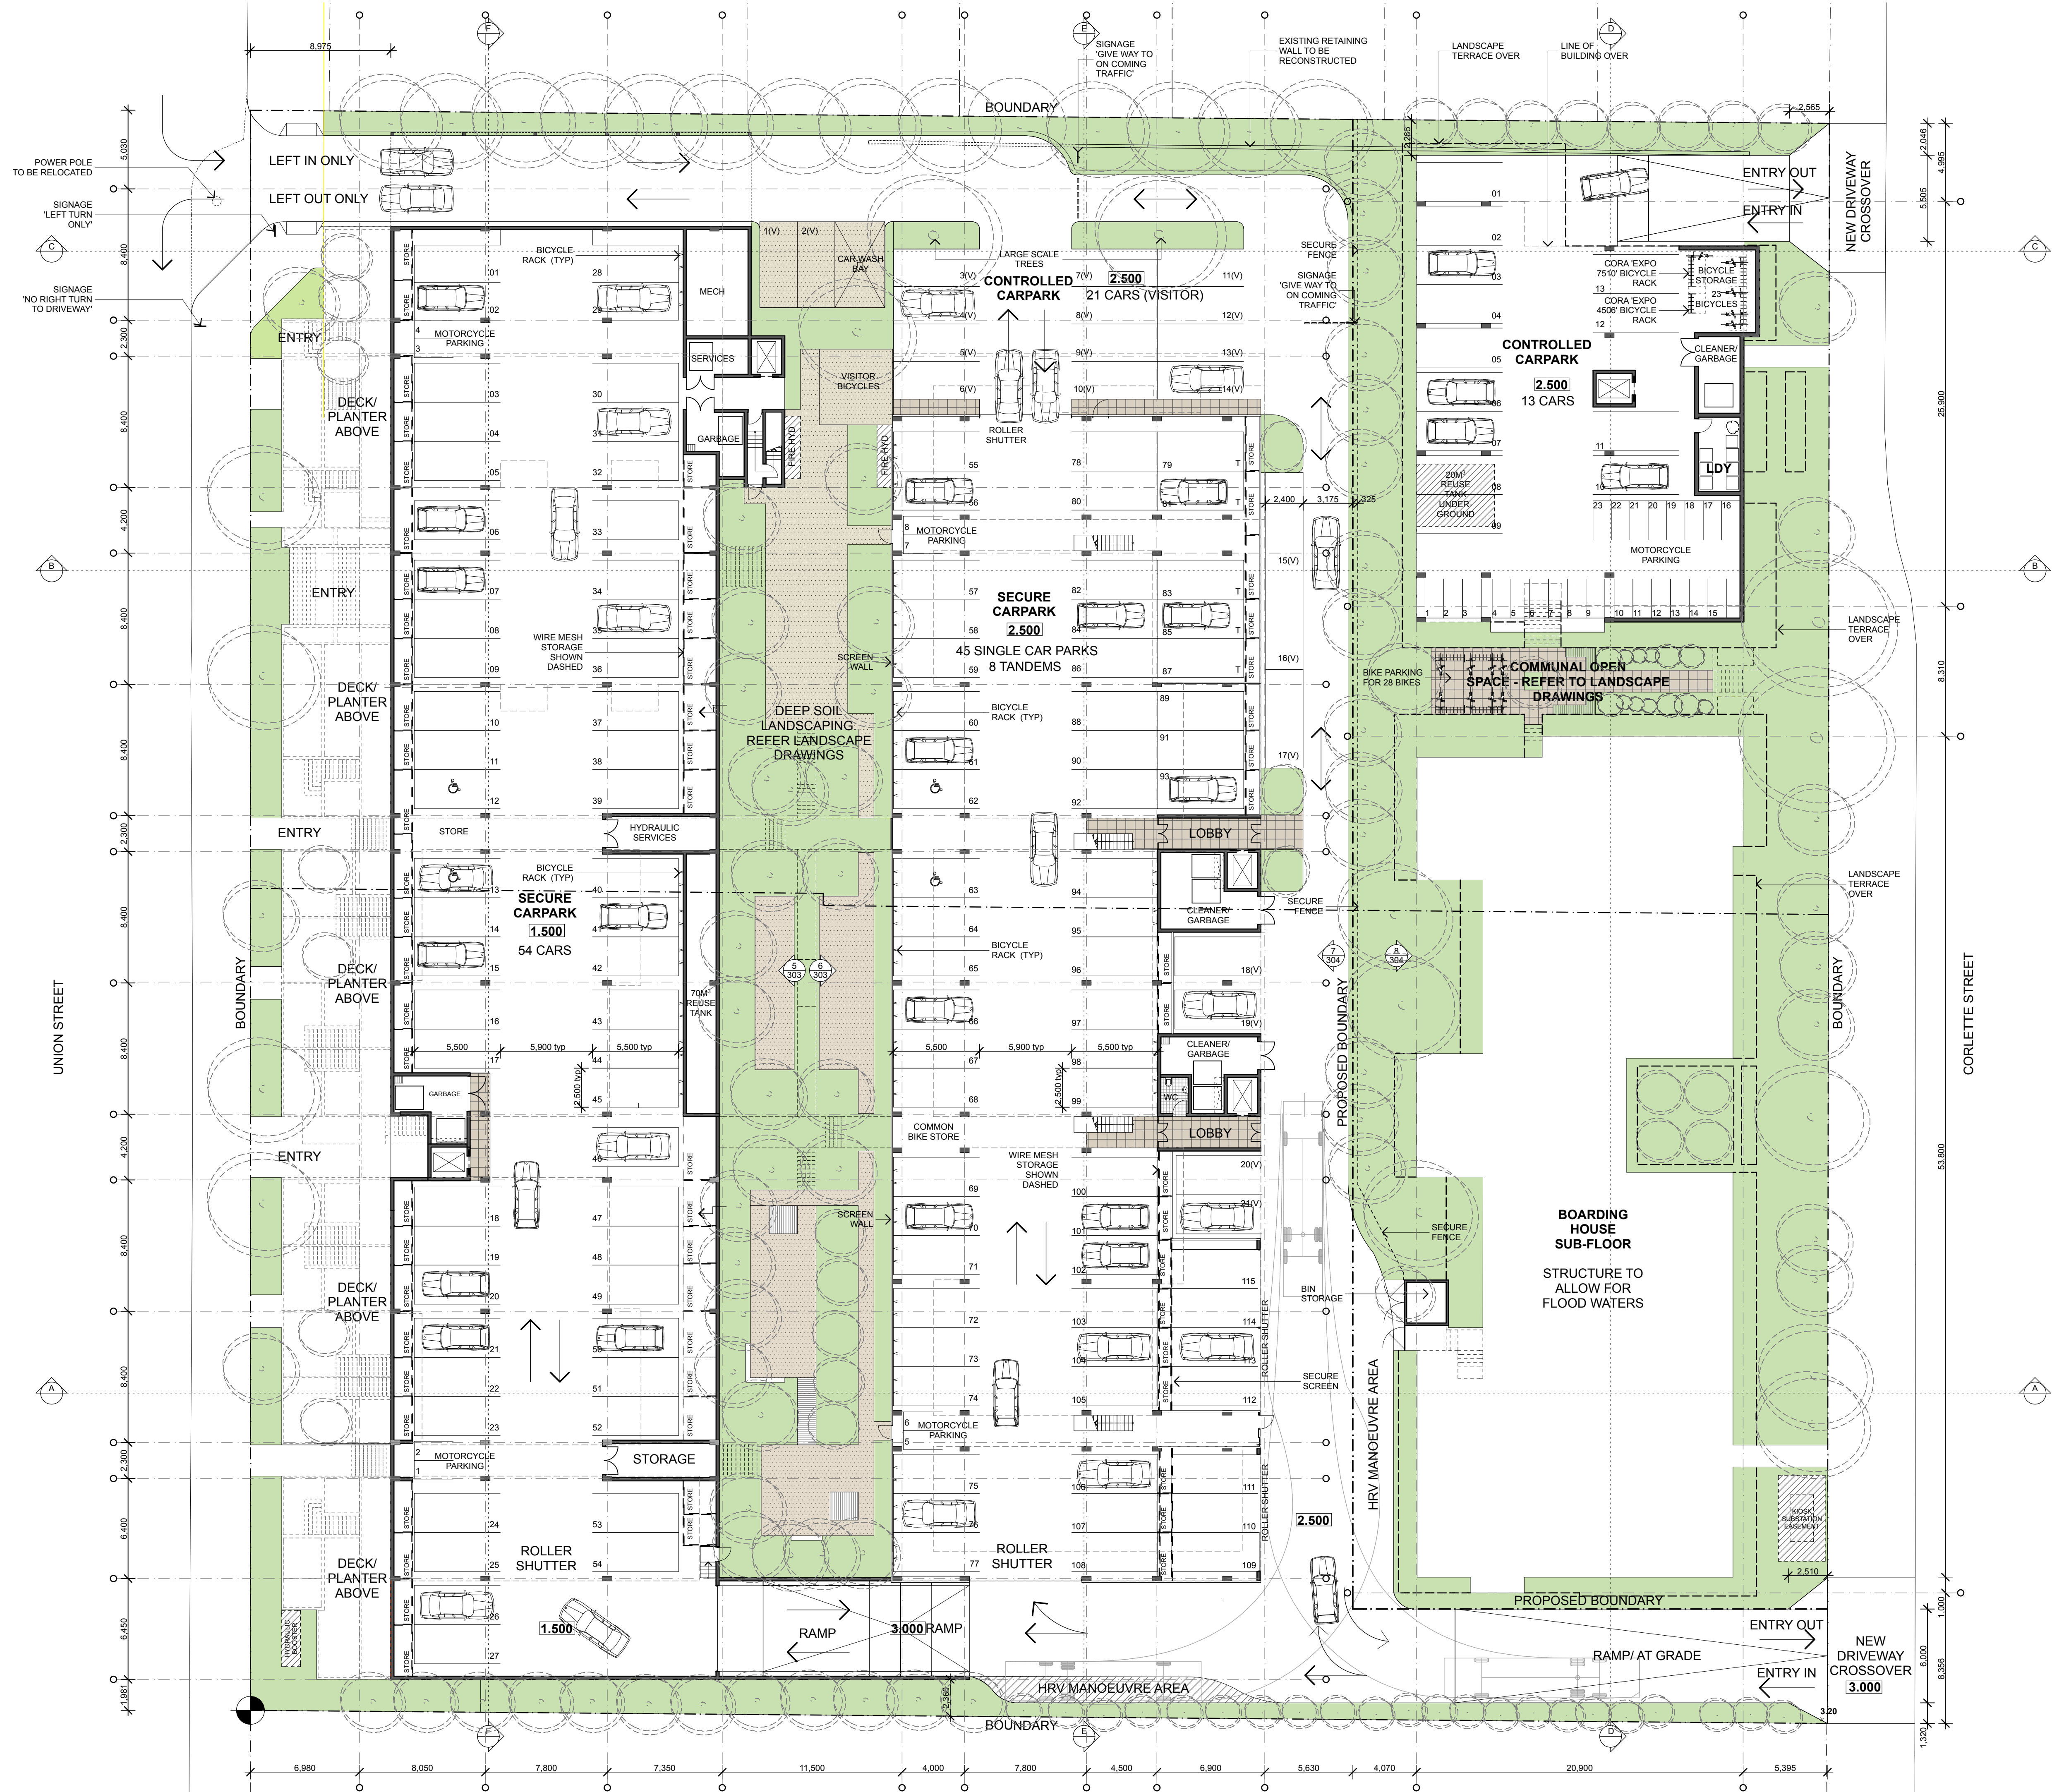

Architects

CKDS ARCHITECTURE

PO Box 4400 East Gosford NSW Australia Ph 02 4321 0503 admin@ckds.com.au
ACN 129 231 263 www.ckds.com.au

clients

Parkway Accommodation PTY. LTD.

project

Miller Union Development
Union Street
Cooks Hill, Newcastle
NSW

drawing title

FLOOR PLANS
Basement Floor Plan

drawing scale 1:200 @ A1 1:400 @ A3 drawn DF verified SC date 26.10.10
project # 1013: issue DA-201 AL

