


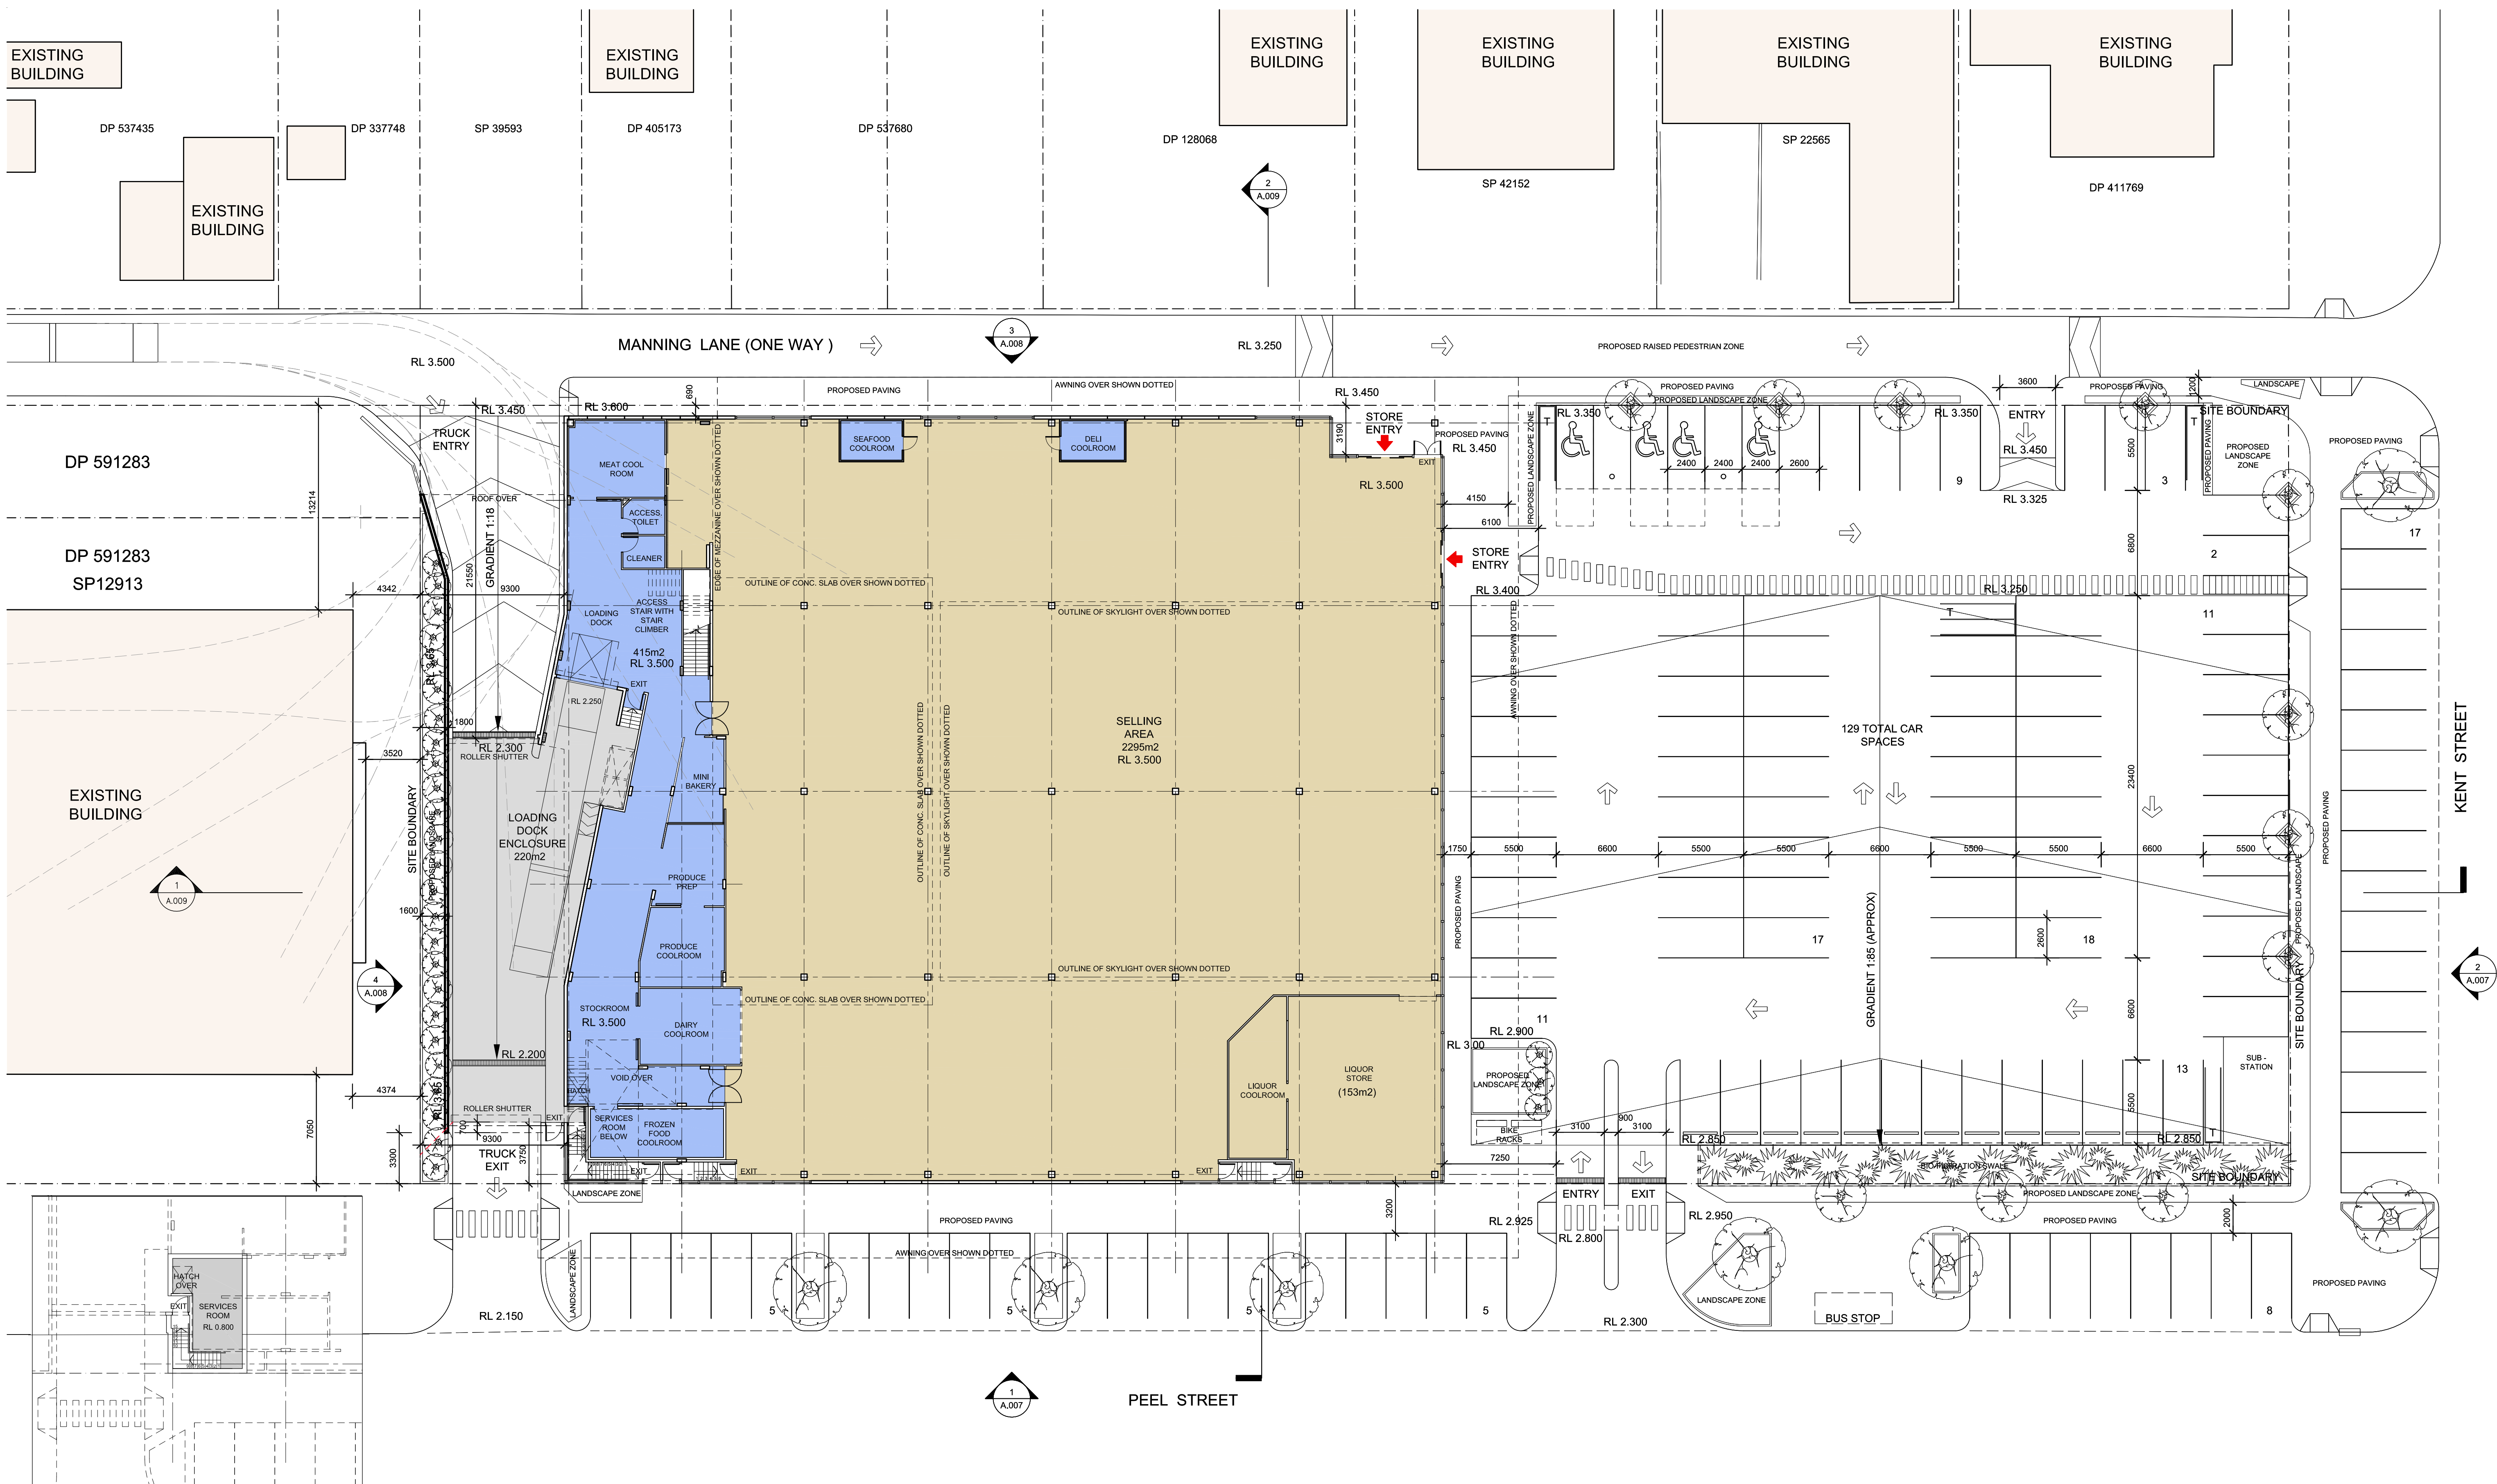

A SERVICES ROOM - (PART PLAN)
BELOW STOCKROOM AREA 1:200

Cox Richardson

Level 2, 204 Clarence Street, Sydney 2000 Australia
Tel : 612 9267 9599 Fax : 612 9264 5844
Email : sydney@cox.com.au


Architecture Planning Urban design Interior design Health facility design



TUNCURRY WOOLWORTHS

PROPOSED SUPERMARKET
DEVELOPMENT

1:200 @ A1

 


Drawing Title

GROUND FLOOR PLAN

Drawing Number
A-003

Revision
M

Date
16 JUNE 2011

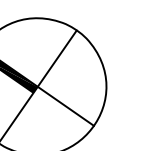

The Cox Group Pty Ltd ACN 002 535 891