


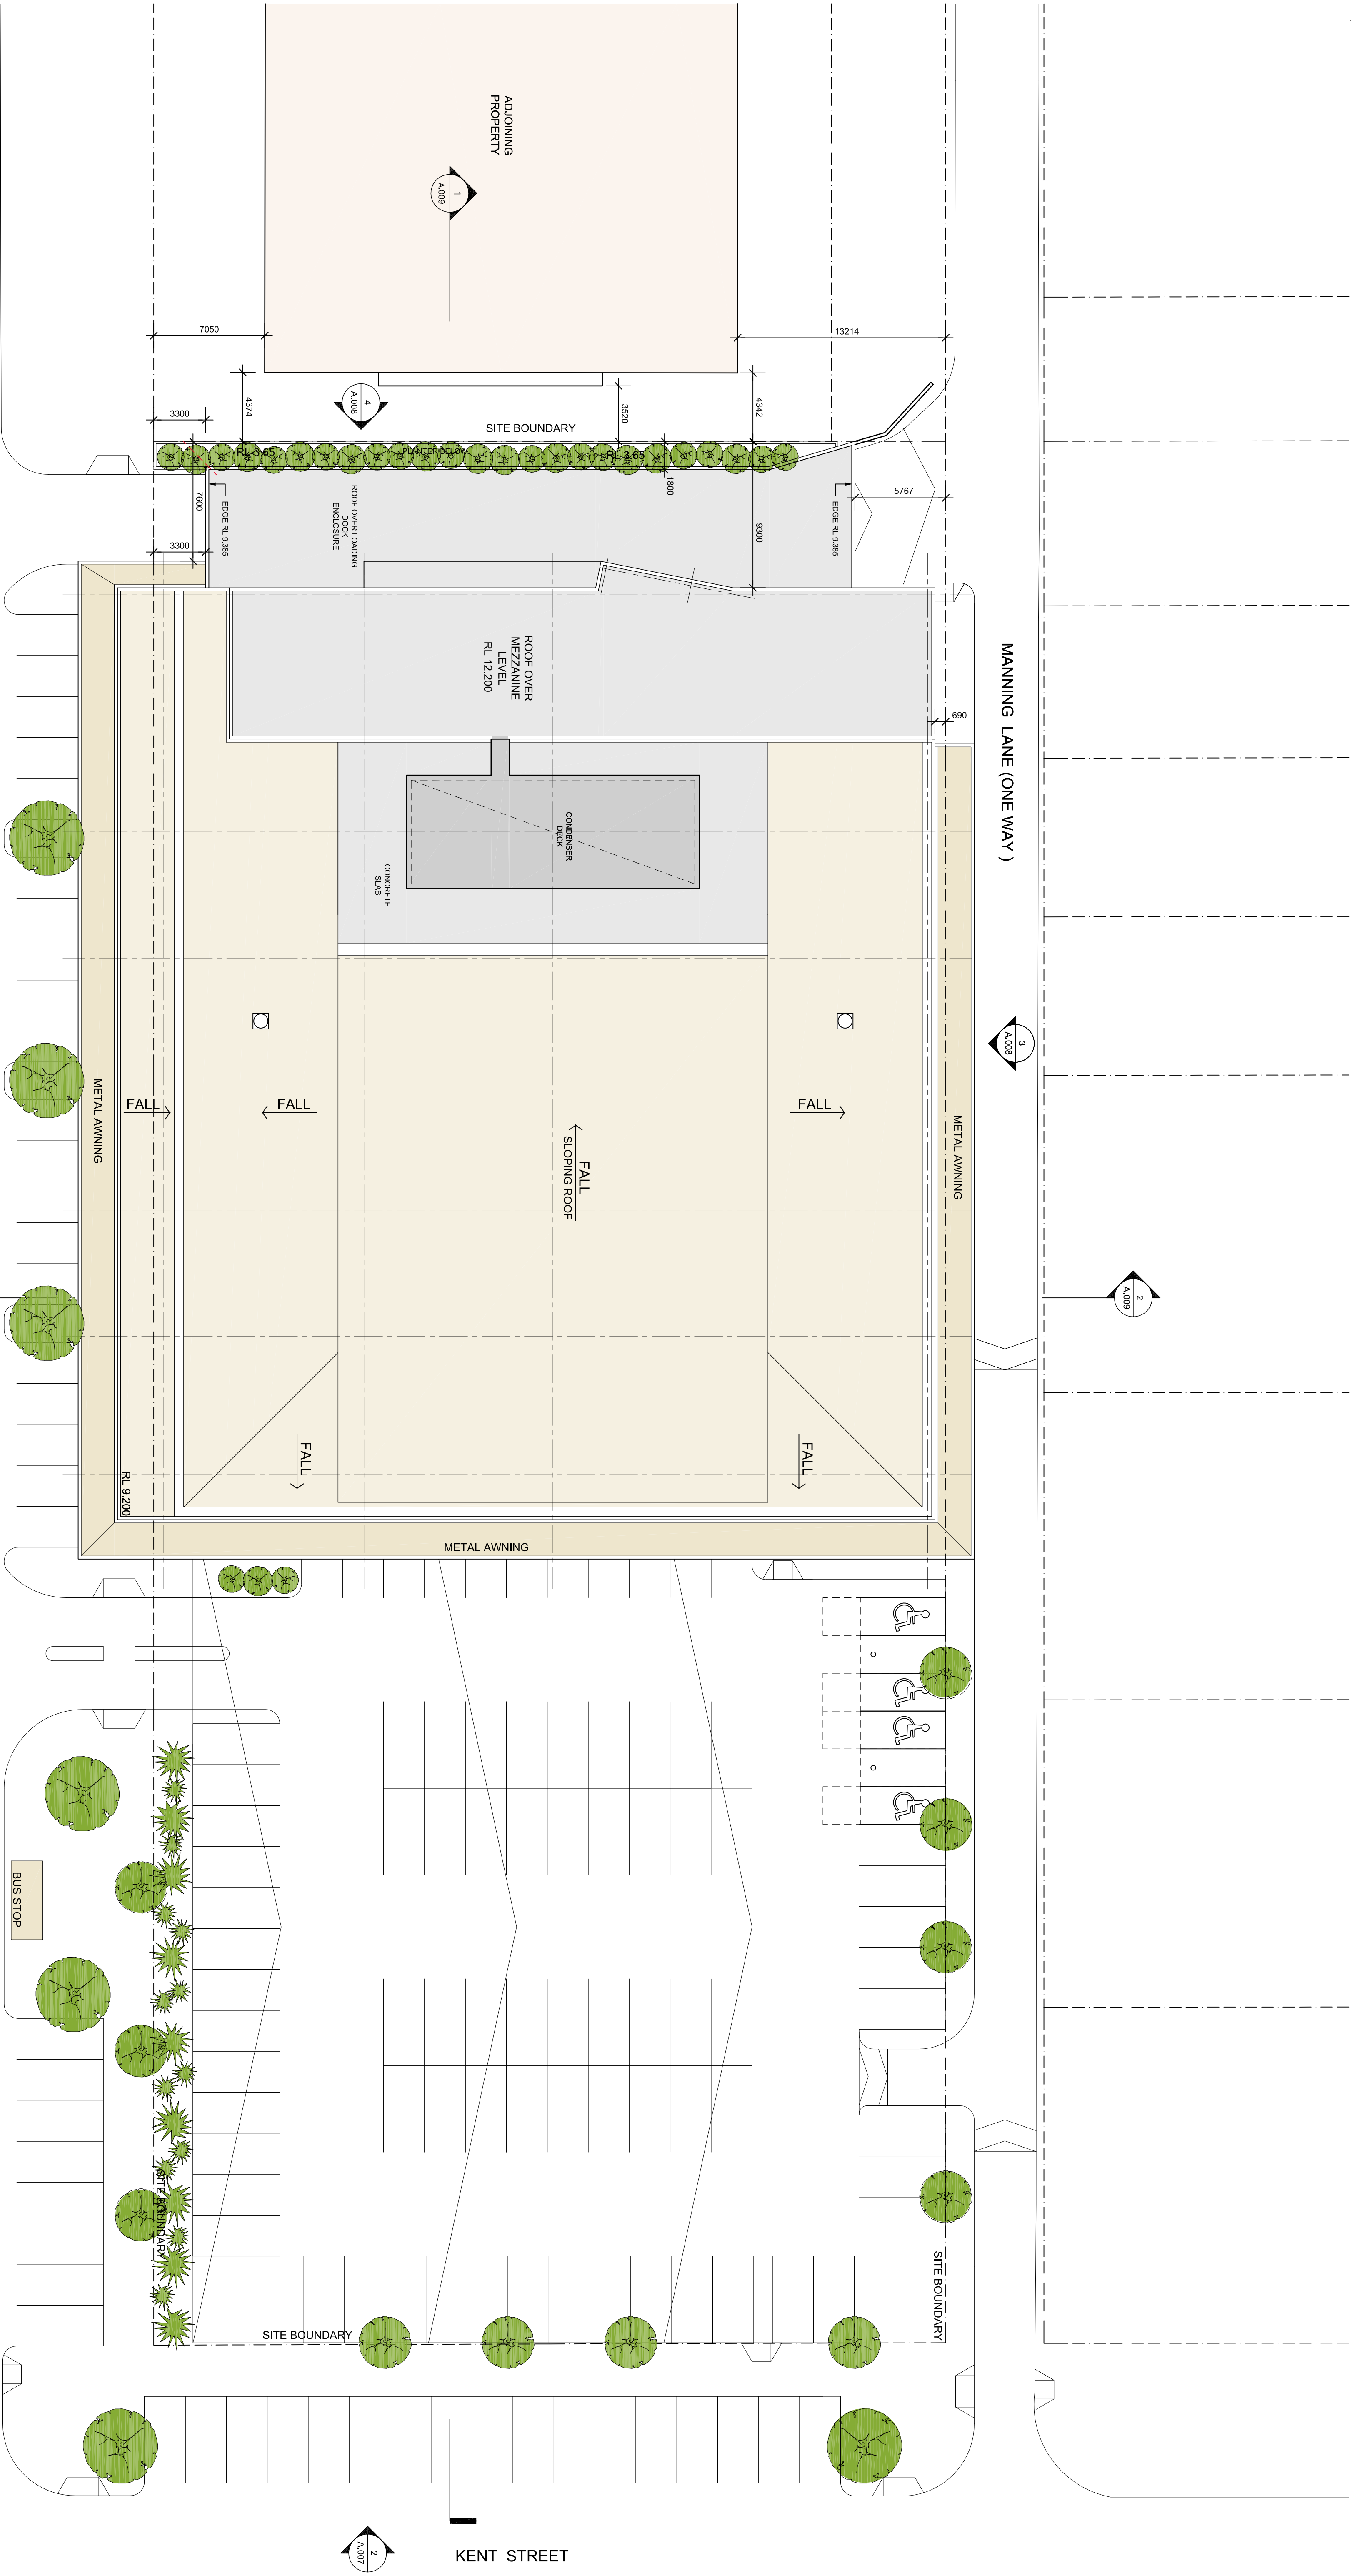

Cox Richardson

Level 2, 204 Clarence Street, Sydney 2000 Australia
Tel : 612 9267 9599 Fax : 612 9264 5844
Email : sydney@cox.com.au


Architecture Planning Urban design Interior design Health facility design



TUNCURRY WOOLWORTHS

PROPOSED SUPERMARKET DEVELOPMENT

1:200 @ A1

 

Drawing Title	Revision
ROOF FLOOR PLAN	M
Drawing Number	
A-005	
Date	
16 JUNE 2011	