



SOUTH ELEVATION

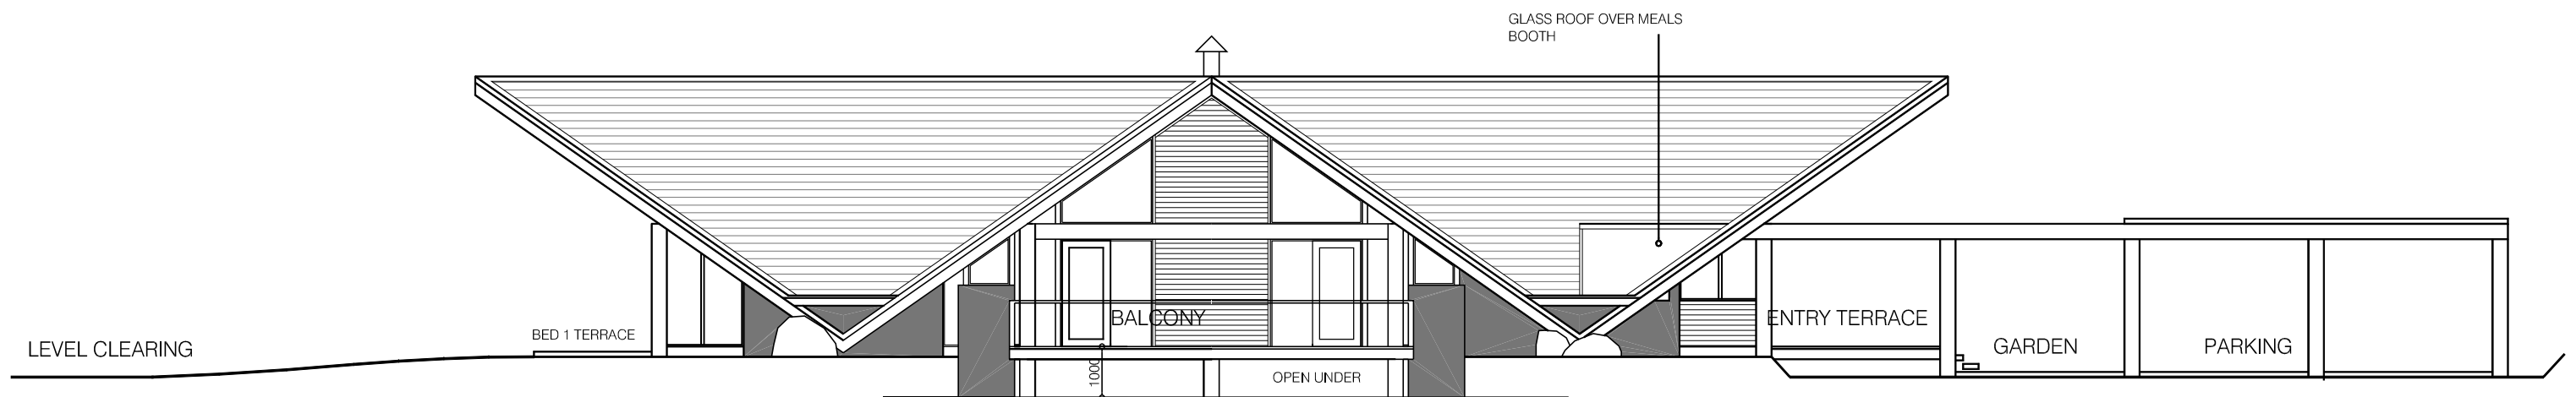

EAST ELEVATION

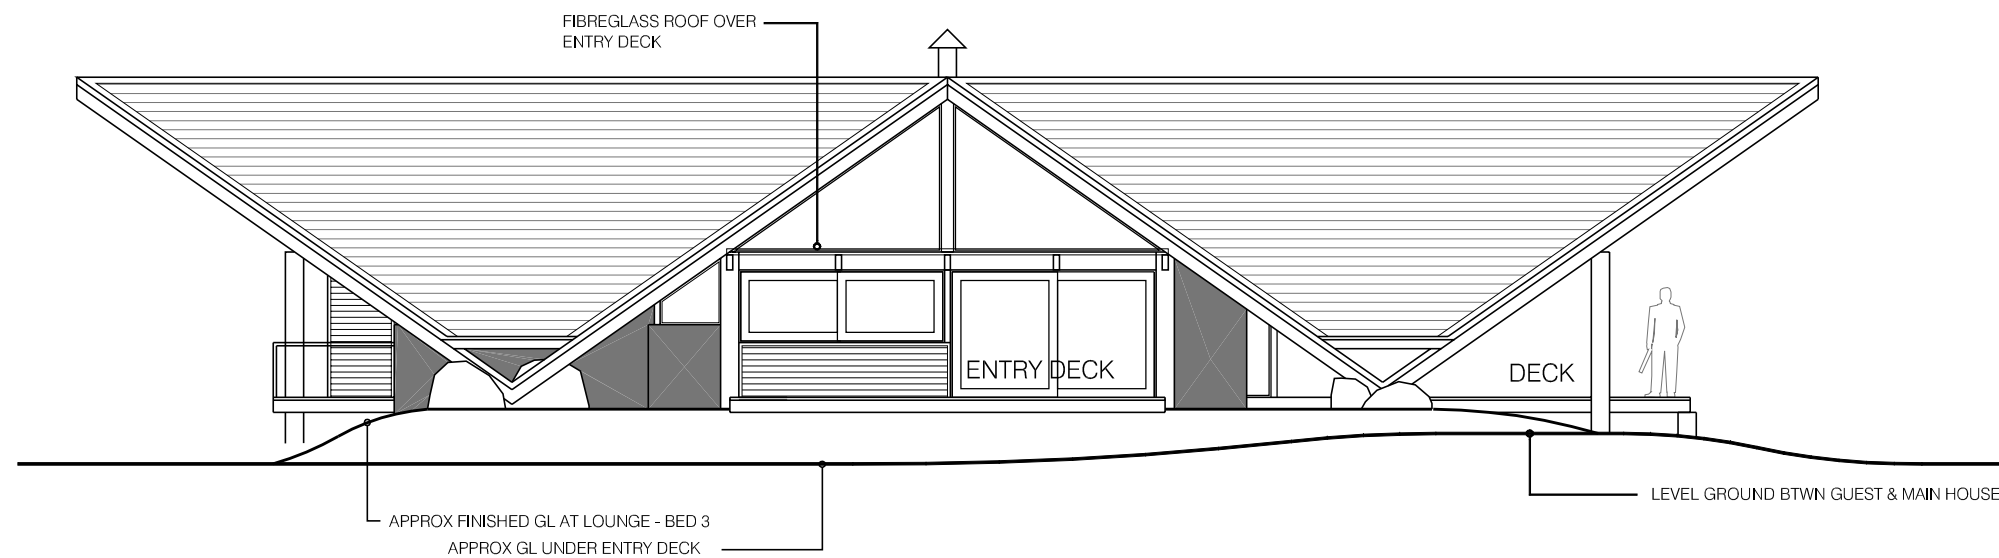

NORTH ELEVATION

mileswinter

nominated architect: Peter T Clarke
B. Arch (Melbourne) F.R.A.I.A NSW ARB No. 4398
www.mileswinter.com 02.656.77556

DATE JUNE 2010
SCALE 1:125 AT A3
ISSUE DA-1

SHEET D-B-6

O N

'GUESTHOUSE' ELEVATIONS

DEVELOPMENT APPLICATION
PROPOSED RESORT ADDITIONA
'MANDALAY' POINT PLOMER ROAD, BIG HILL
< ARCHITECTURAL >