


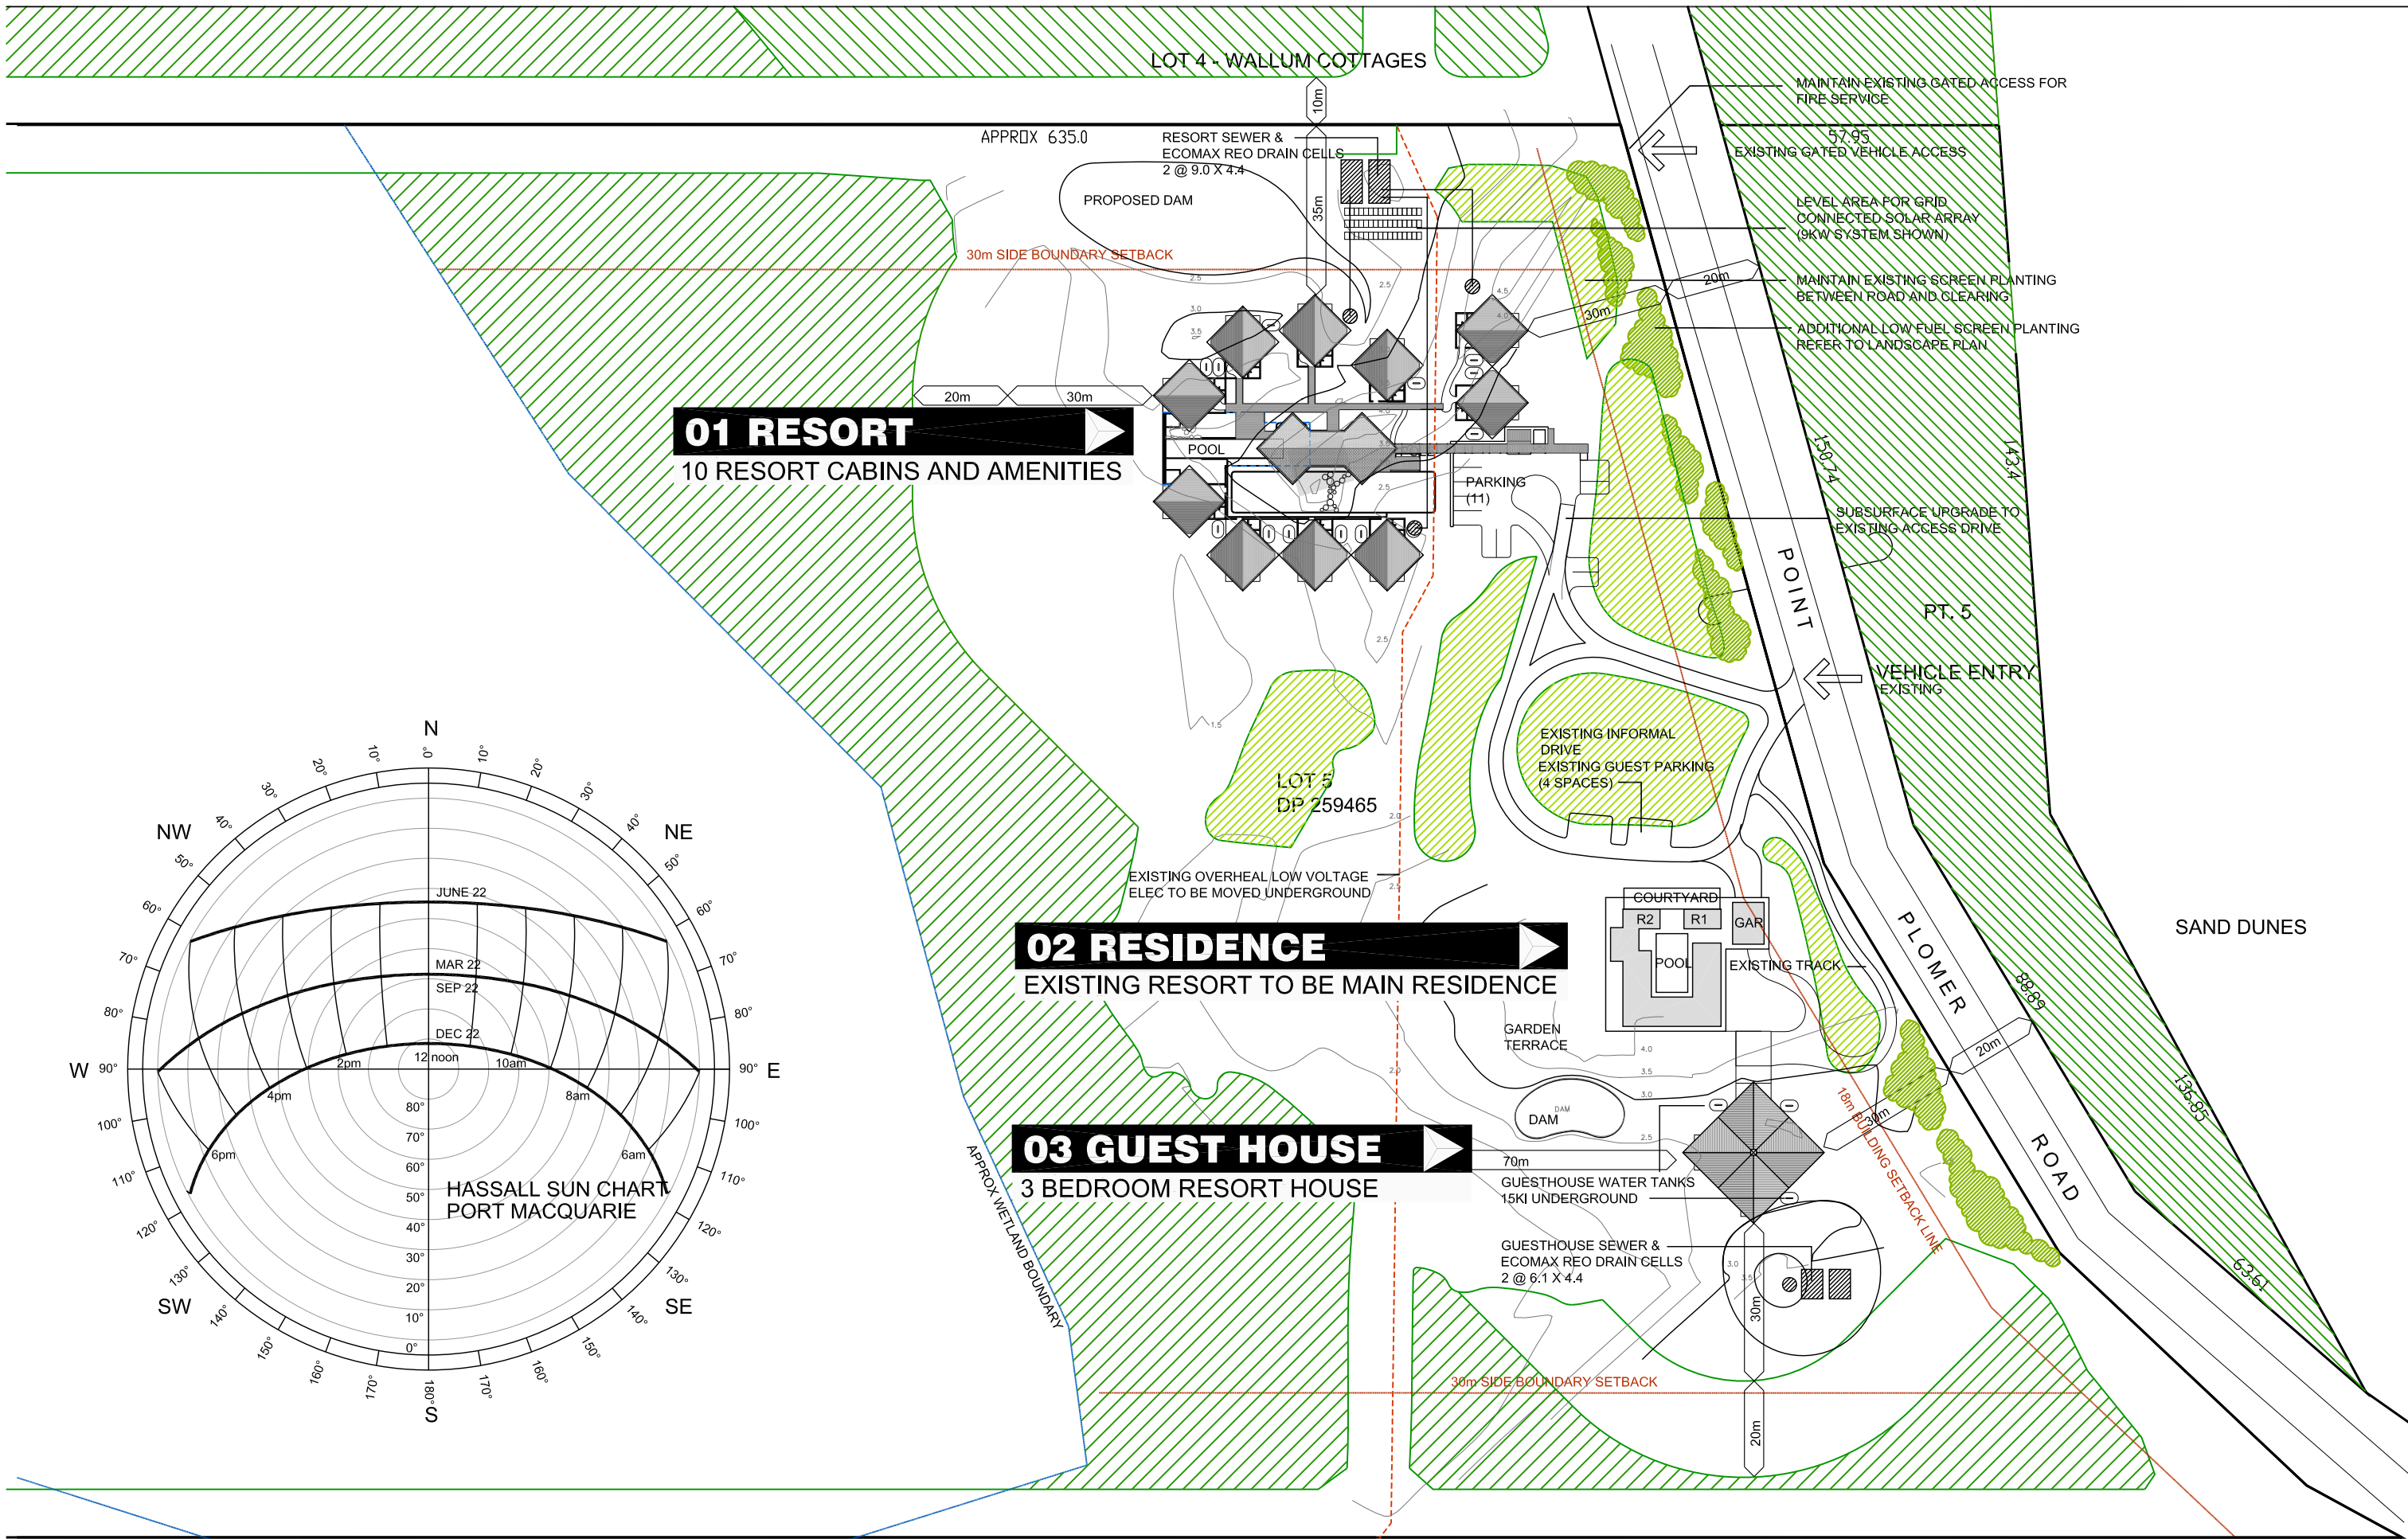

mileswinter

nominated architect: Peter T Clarke
B. Arch (Melbourne) F.R.A.I.A NSW ARB No. 4398
www.mileswinter.com 02.656.77556

DATE NOV 2010
SCALE 1:1250 AT A3
ISSUE DA-4
SHEET D-S-3

AMENDMENTS SEPT 2010
1. WALKING TRACKS TO BEACH REMOVED
2. WATER TANKS ADDED



SITE PLAN

DEVELOPMENT APPLICATION
PROPOSED RESORT ADDITIONS
'MANDALAY' 1090 POINT PLOMER ROAD, BIG HILL
< ARCHITECTURAL >