


NOTE
All dimensions to be verified prior to commencement of any shop drawings or fabrication. Shop drawings are to be approved before construction. All dimensions are in millimetres unless otherwise noted. Annotated dimensions are to be used in preference to scaling from drawings.
This drawing is the property of ANTHONY VAVAYIS & ASSOCIATES PTY LTD and any reproduction or distribution without prior consent constitutes a breach of copyright.

LEGEND

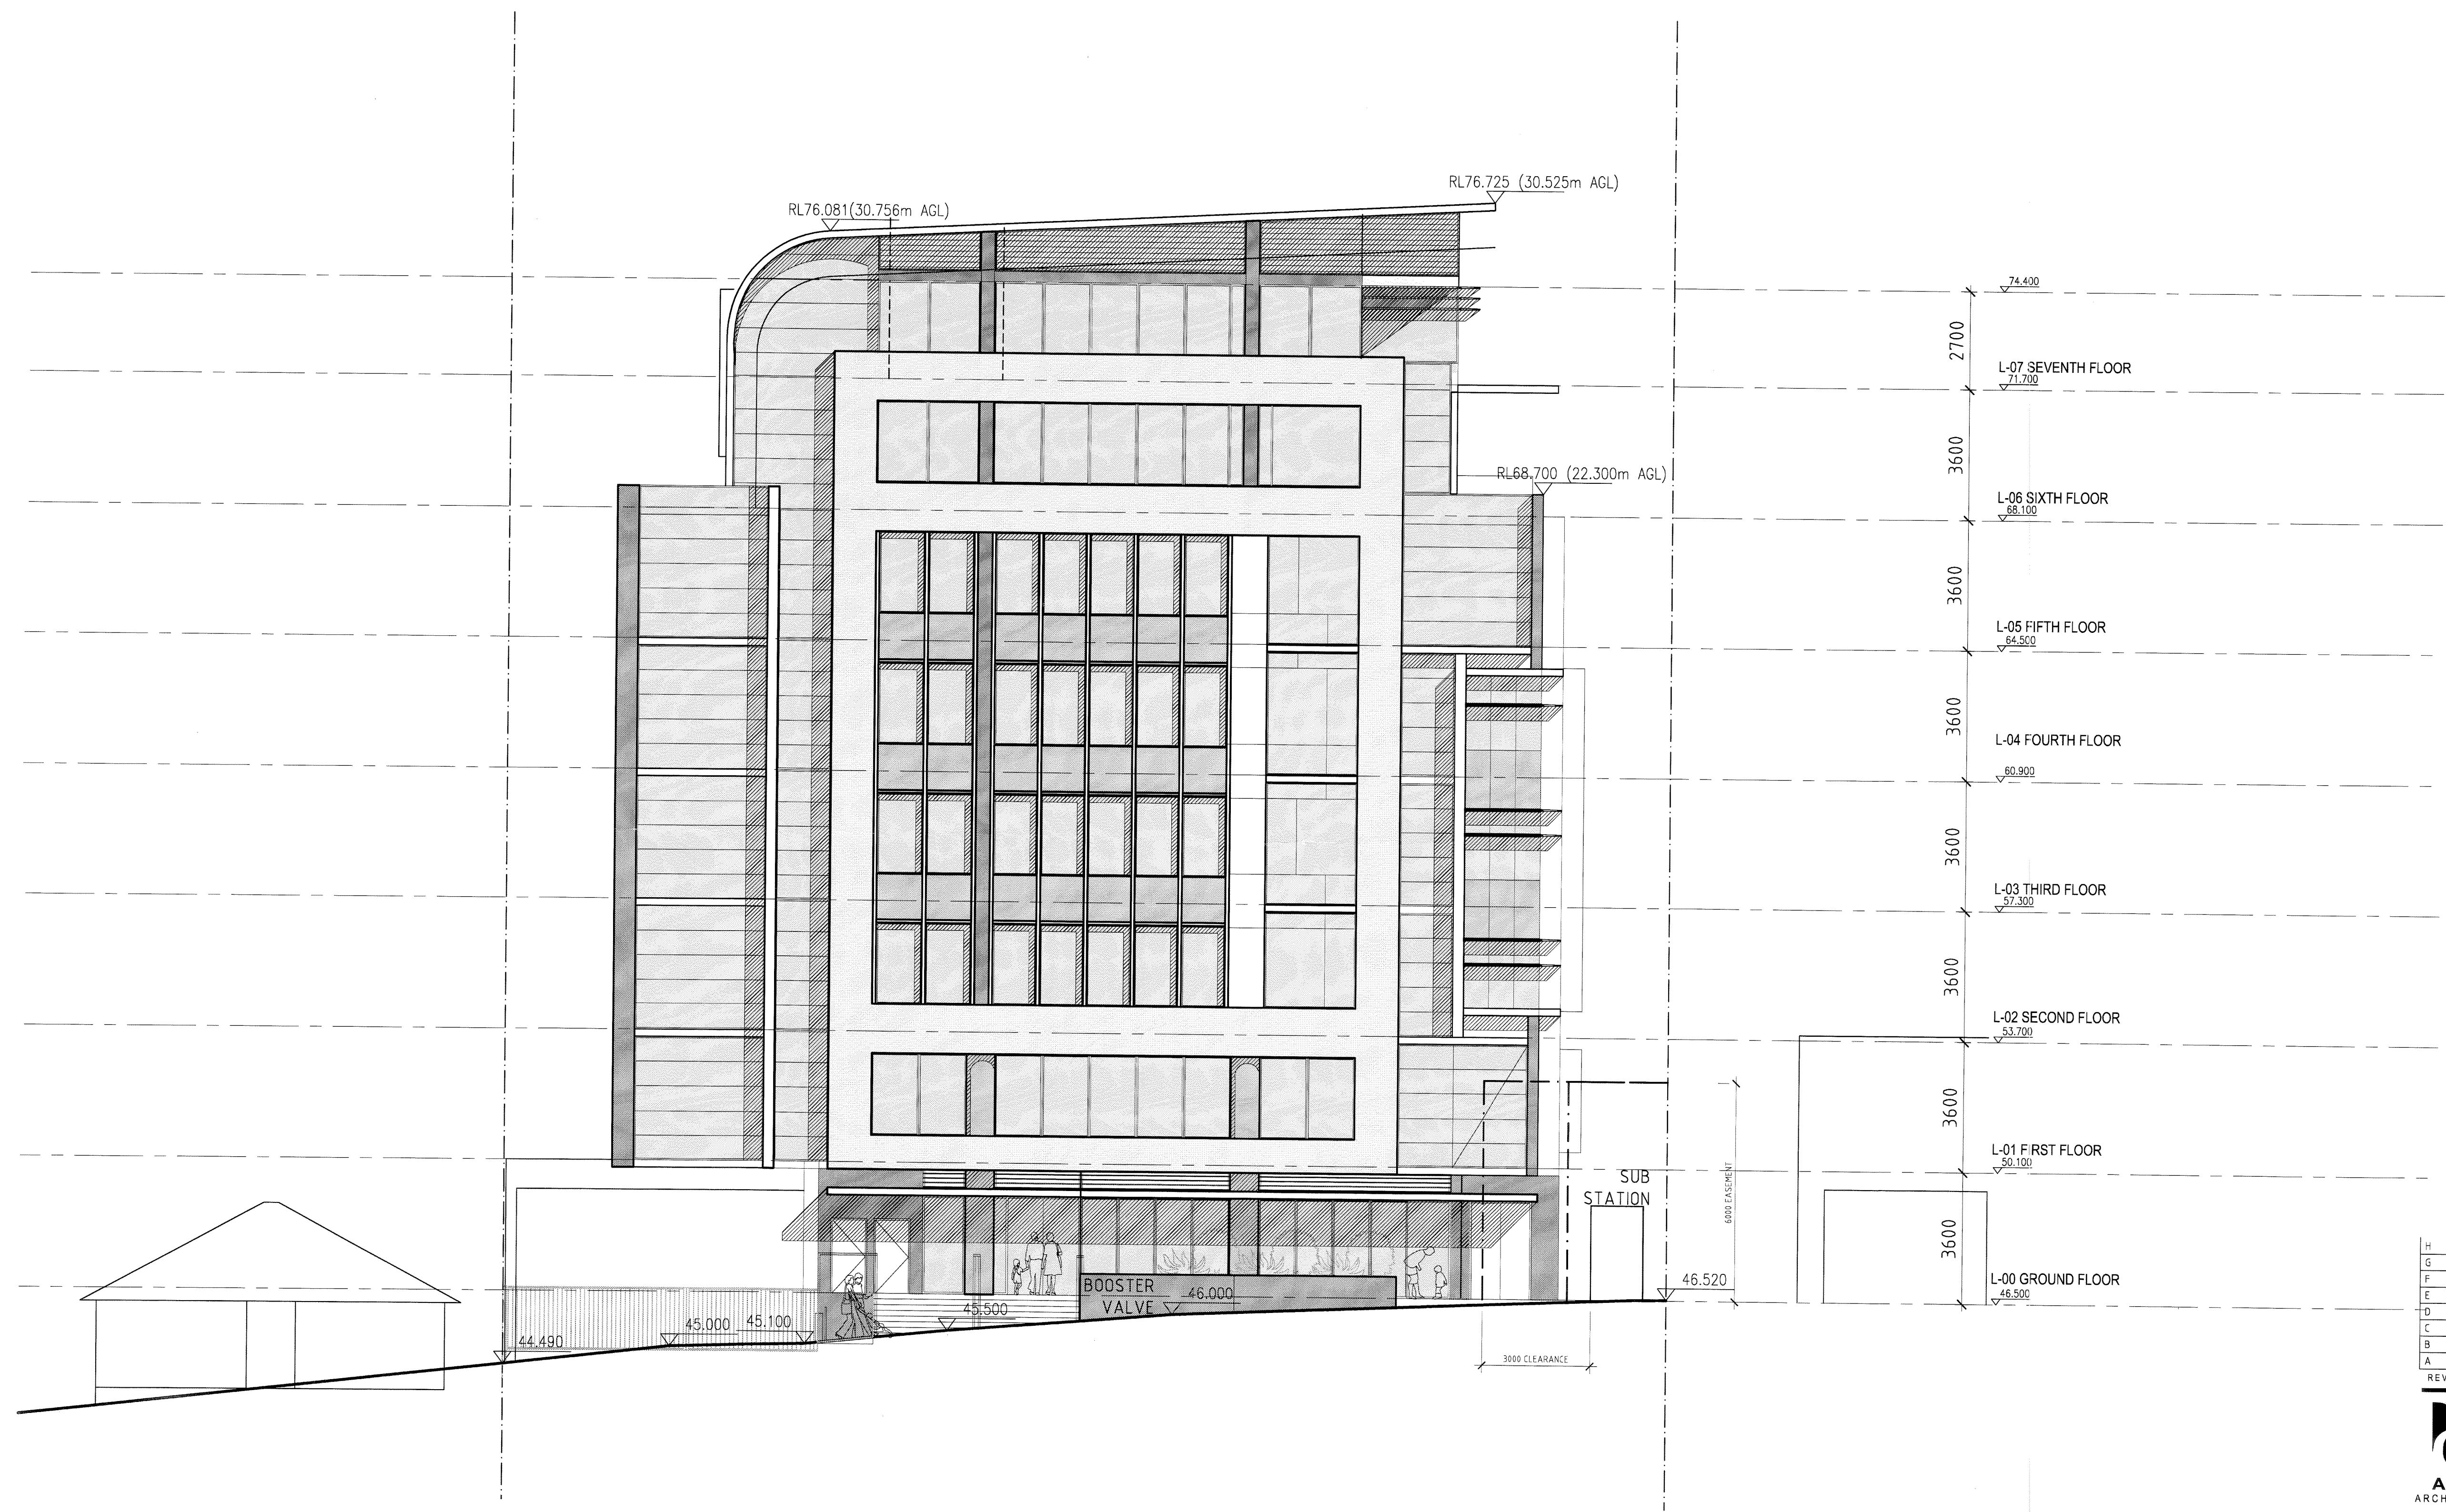


H	DA SUBMISSION - COUNCIL RFI	12.05.2009
G	DA SUBMISSION	18.12.2009
F	DA SUBMISSION - NOT SUBMITTED	03.12.2009
E	CONSULTANT COORD - SETBACK REVISED	27.11.2009
D	CONSULTANT COORD - SETBACK REVISED	24.11.2009
C	CONSULTANT COORD	20.11.2009
B	CONSULTANT COORD	16.11.2009
A	CONSULTANT COORD	12.11.2009


REVISION

ANTHONY VAVAYIS & ASSOCIATES
ARCHITECTS DESIGNERS PLANNERS
24 LIME STREET KING STREET WHARF SYDNEY NSW 2000
T 02 9290 1810 F 02 9290 1860
E admin@vavayis.com www.vavayis.com
Postal Address 20/20A LIME STREET KING STREET WHARF SYDNEY NSW 2000
ANTHONY VAVAYIS & ASSOCIATES PTY LTD ACN 069 737 935

PROJECT TITLE
NEW DEVELOPMENT
46 - 48 LOFTUS STREET
WOLLONGONG
CLIENT
STERGOULIS, SAAD & SAAD
DRAWING TITLE
SOUTH ELEVATION

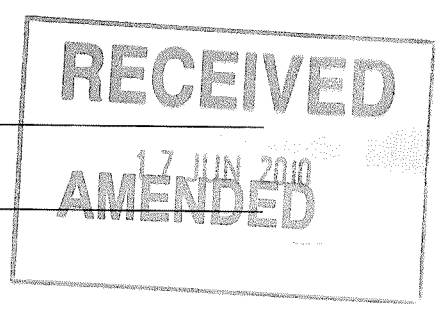

1 SOUTH ELEVATION
Scale: 1:100@A1

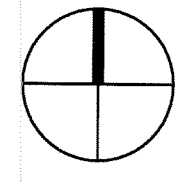


Scale 1:100 (A1) 0 1 2 5m

SCALE 1:100 @ A1 DATE 01-10-2009
DRAWN PS PROJECT 09021

D 3 0 0 1 H

NOTE
All dimensions to be verified prior to commencement of any shop drawings or fabrication. Shop drawings are to be approved before construction. All dimensions are in millimetres unless otherwise noted. Annotate dimensions are to be used in preference to scaling from drawings.
This drawing is the property of ANTHONY VAVAYIS & ASSOCIATES PTY LTD and any reproduction or distribution without prior consent constitutes a breach of copyright.

LEGEND

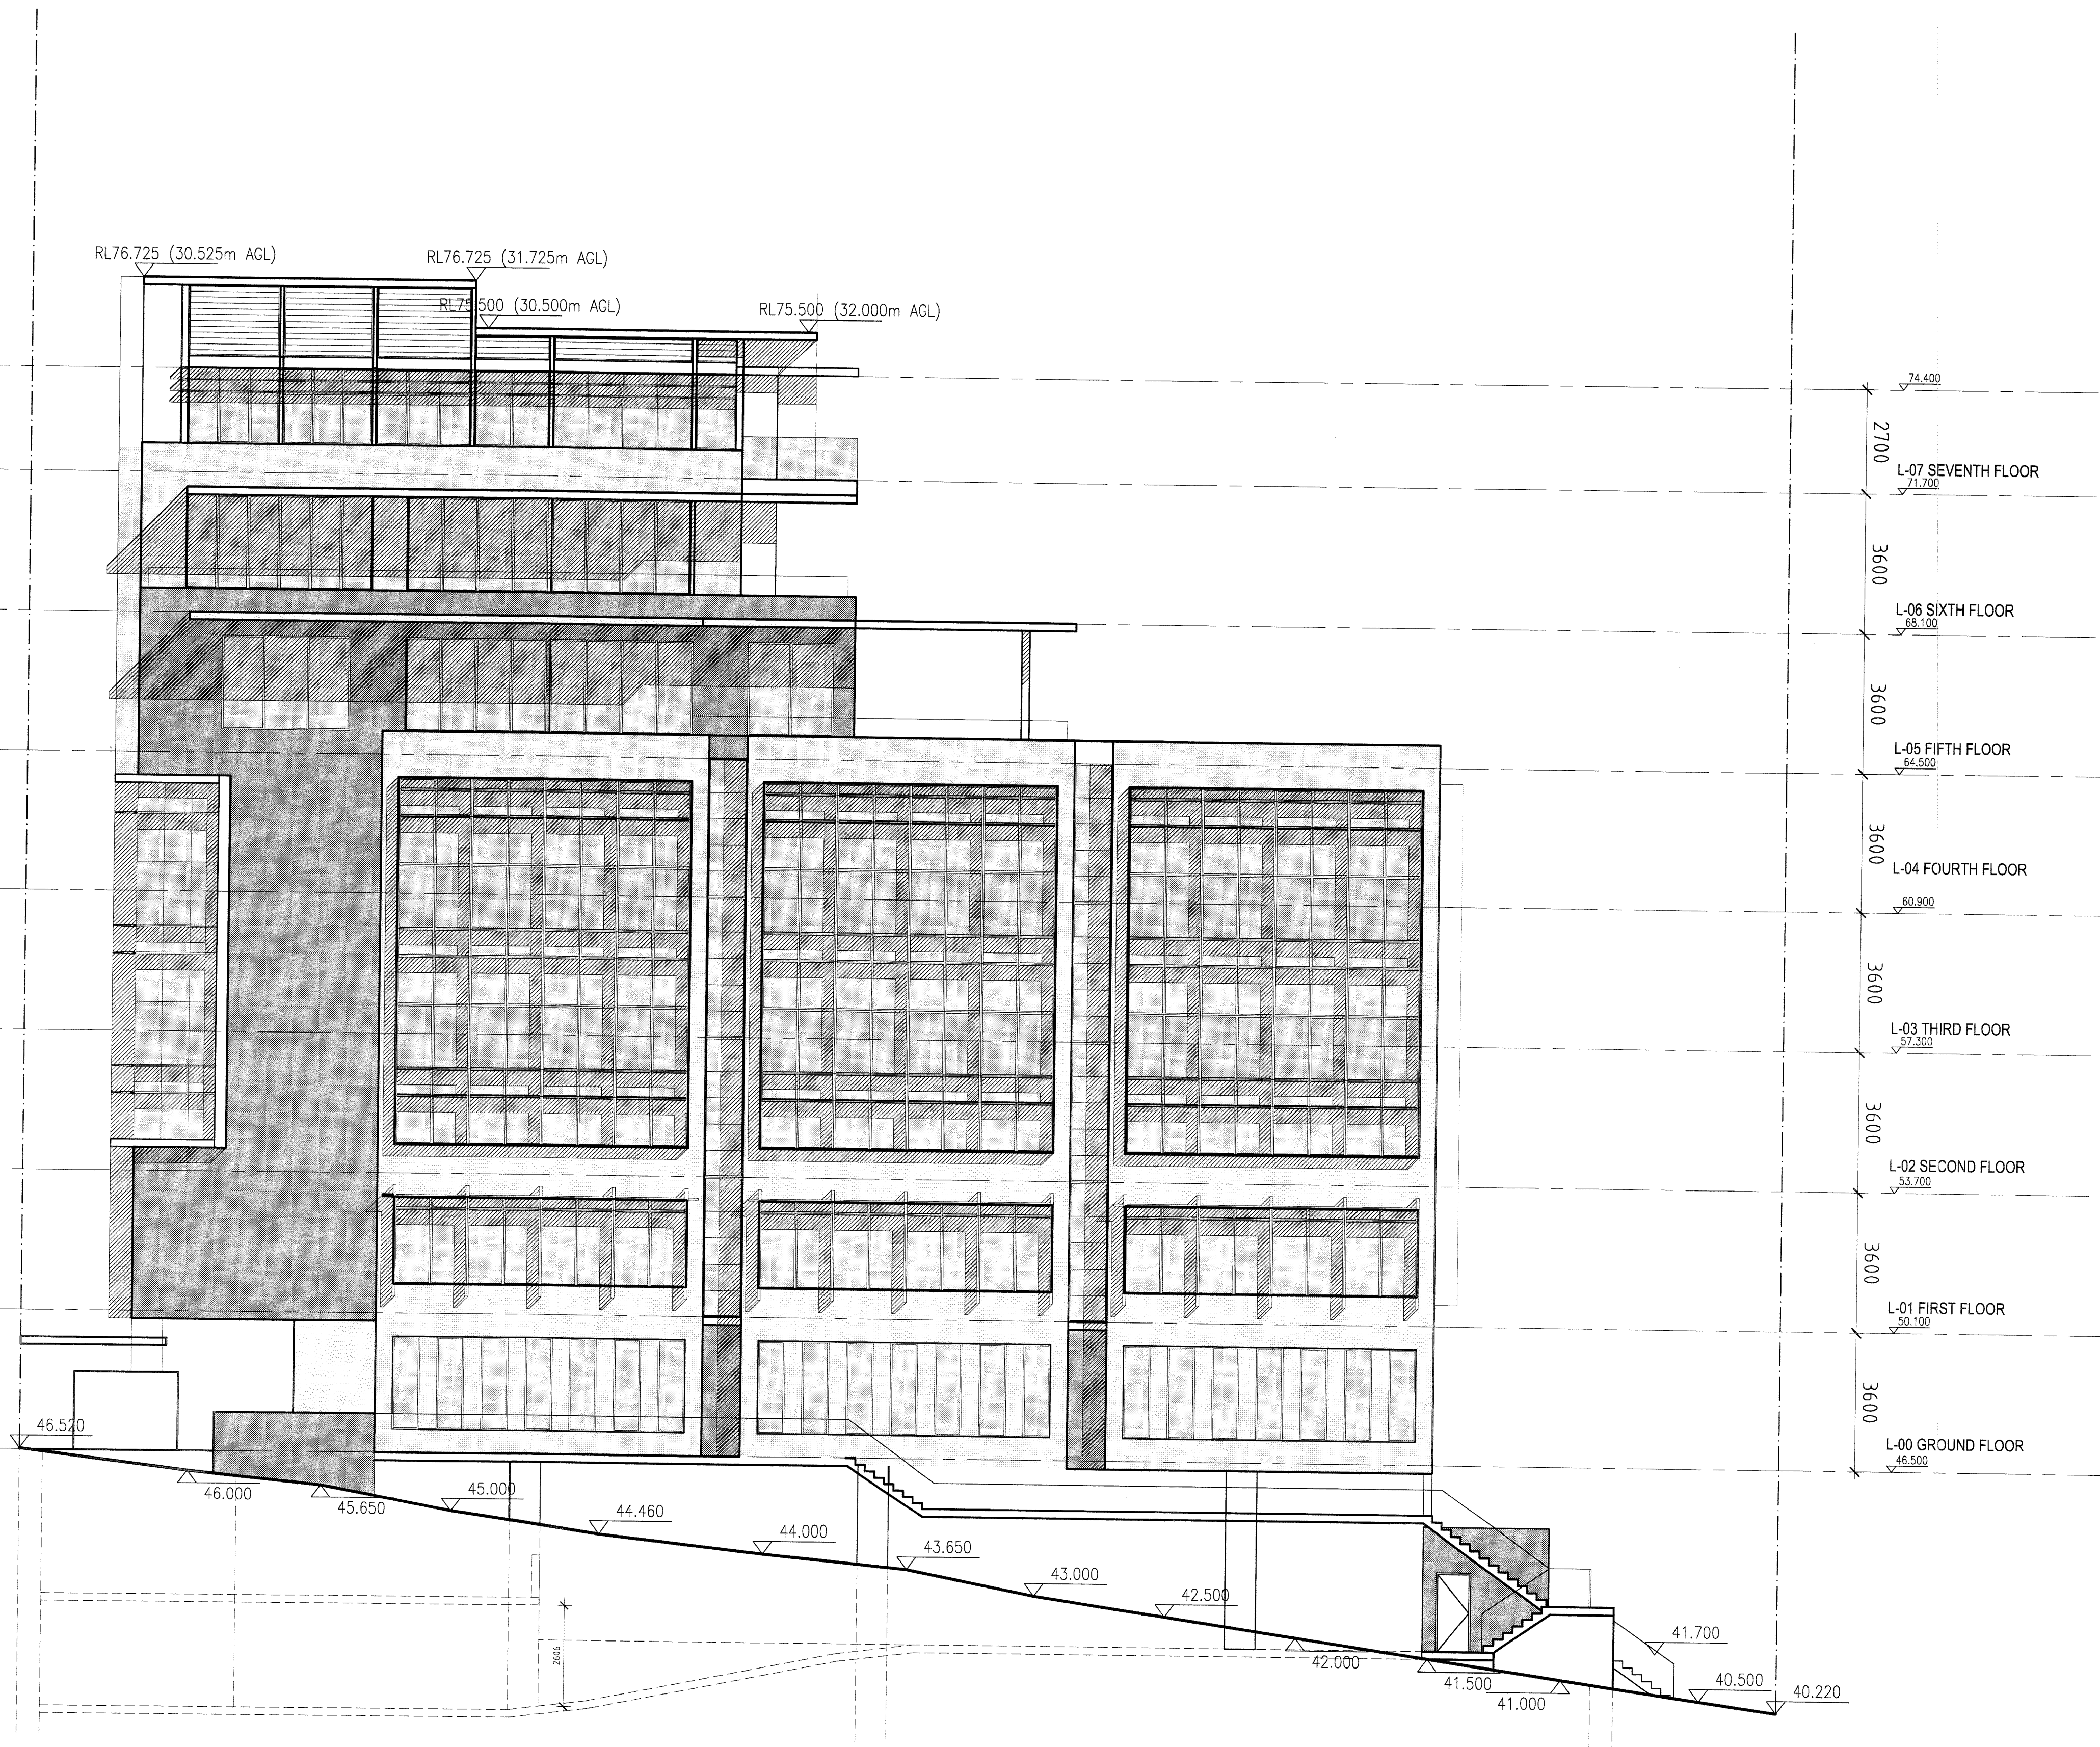


H	DA SUBMISSION- COUNCIL RF1	12.05.2009
G	DA SUBMISSION	18.12.2009
F	DA SUBMISSION - NOT SUBMITTED	03.12.2009
E	CONSULTANT COORD-SETBACK REVISED	27.11.2009
D	CONSULTANT COORD-SETBACK REVISED	24.11.2009
C	CONSULTANT COORD	20.11.2009
B	CONSULTANT COORD	16.11.2009
A	CONSULTANT COORD	12.11.2009

REVISION

ANTHONY VAVAYIS + ASSOCIATES
ARCHITECTS DESIGNERS PLANNERS
24 LIME STREET KING STREET WHARF SYDNEY NSW 2000
T 02 9290 1810 F 02 9290 1860
E admin@vavayis.com www.vavayis.com
Postal Address 20 / 26A LIME STREET KING STREET WHARF SYDNEY NSW 2000
ANTHONY VAVAYIS & ASSOCIATES PTY LTD ACN 089 737 935

PROJECT TITLE
NEW DEVELOPMENT
46 - 48 LOFTUS STREET
WOLLONGONG

CLIENT
STERGOULIS, SAAD & SAAD
DRAWING TITLE
EAST ELEVATION

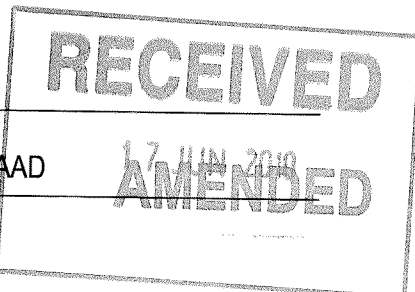


SCALE 1:100 @ A1 DATE 01-10-2009
DRAWN PS PROJECT 09021

D 3 0 0 2 H

1 EAST ELEVATION
Scale: 1:100@A1

NOTE
All dimensions to be verified prior to commencement of any shop drawings or fabrication. Shop drawings are to be approved before construction. All dimensions are in millimetres unless otherwise noted. Annotate dimensions are to be used in preference to scaling from drawings.
This drawing is the property of ANTHONY VAVAYIS + ASSOCIATES PTY LTD and any reproduction or distribution without prior consent constitutes a breach of copyright.

LEGEND

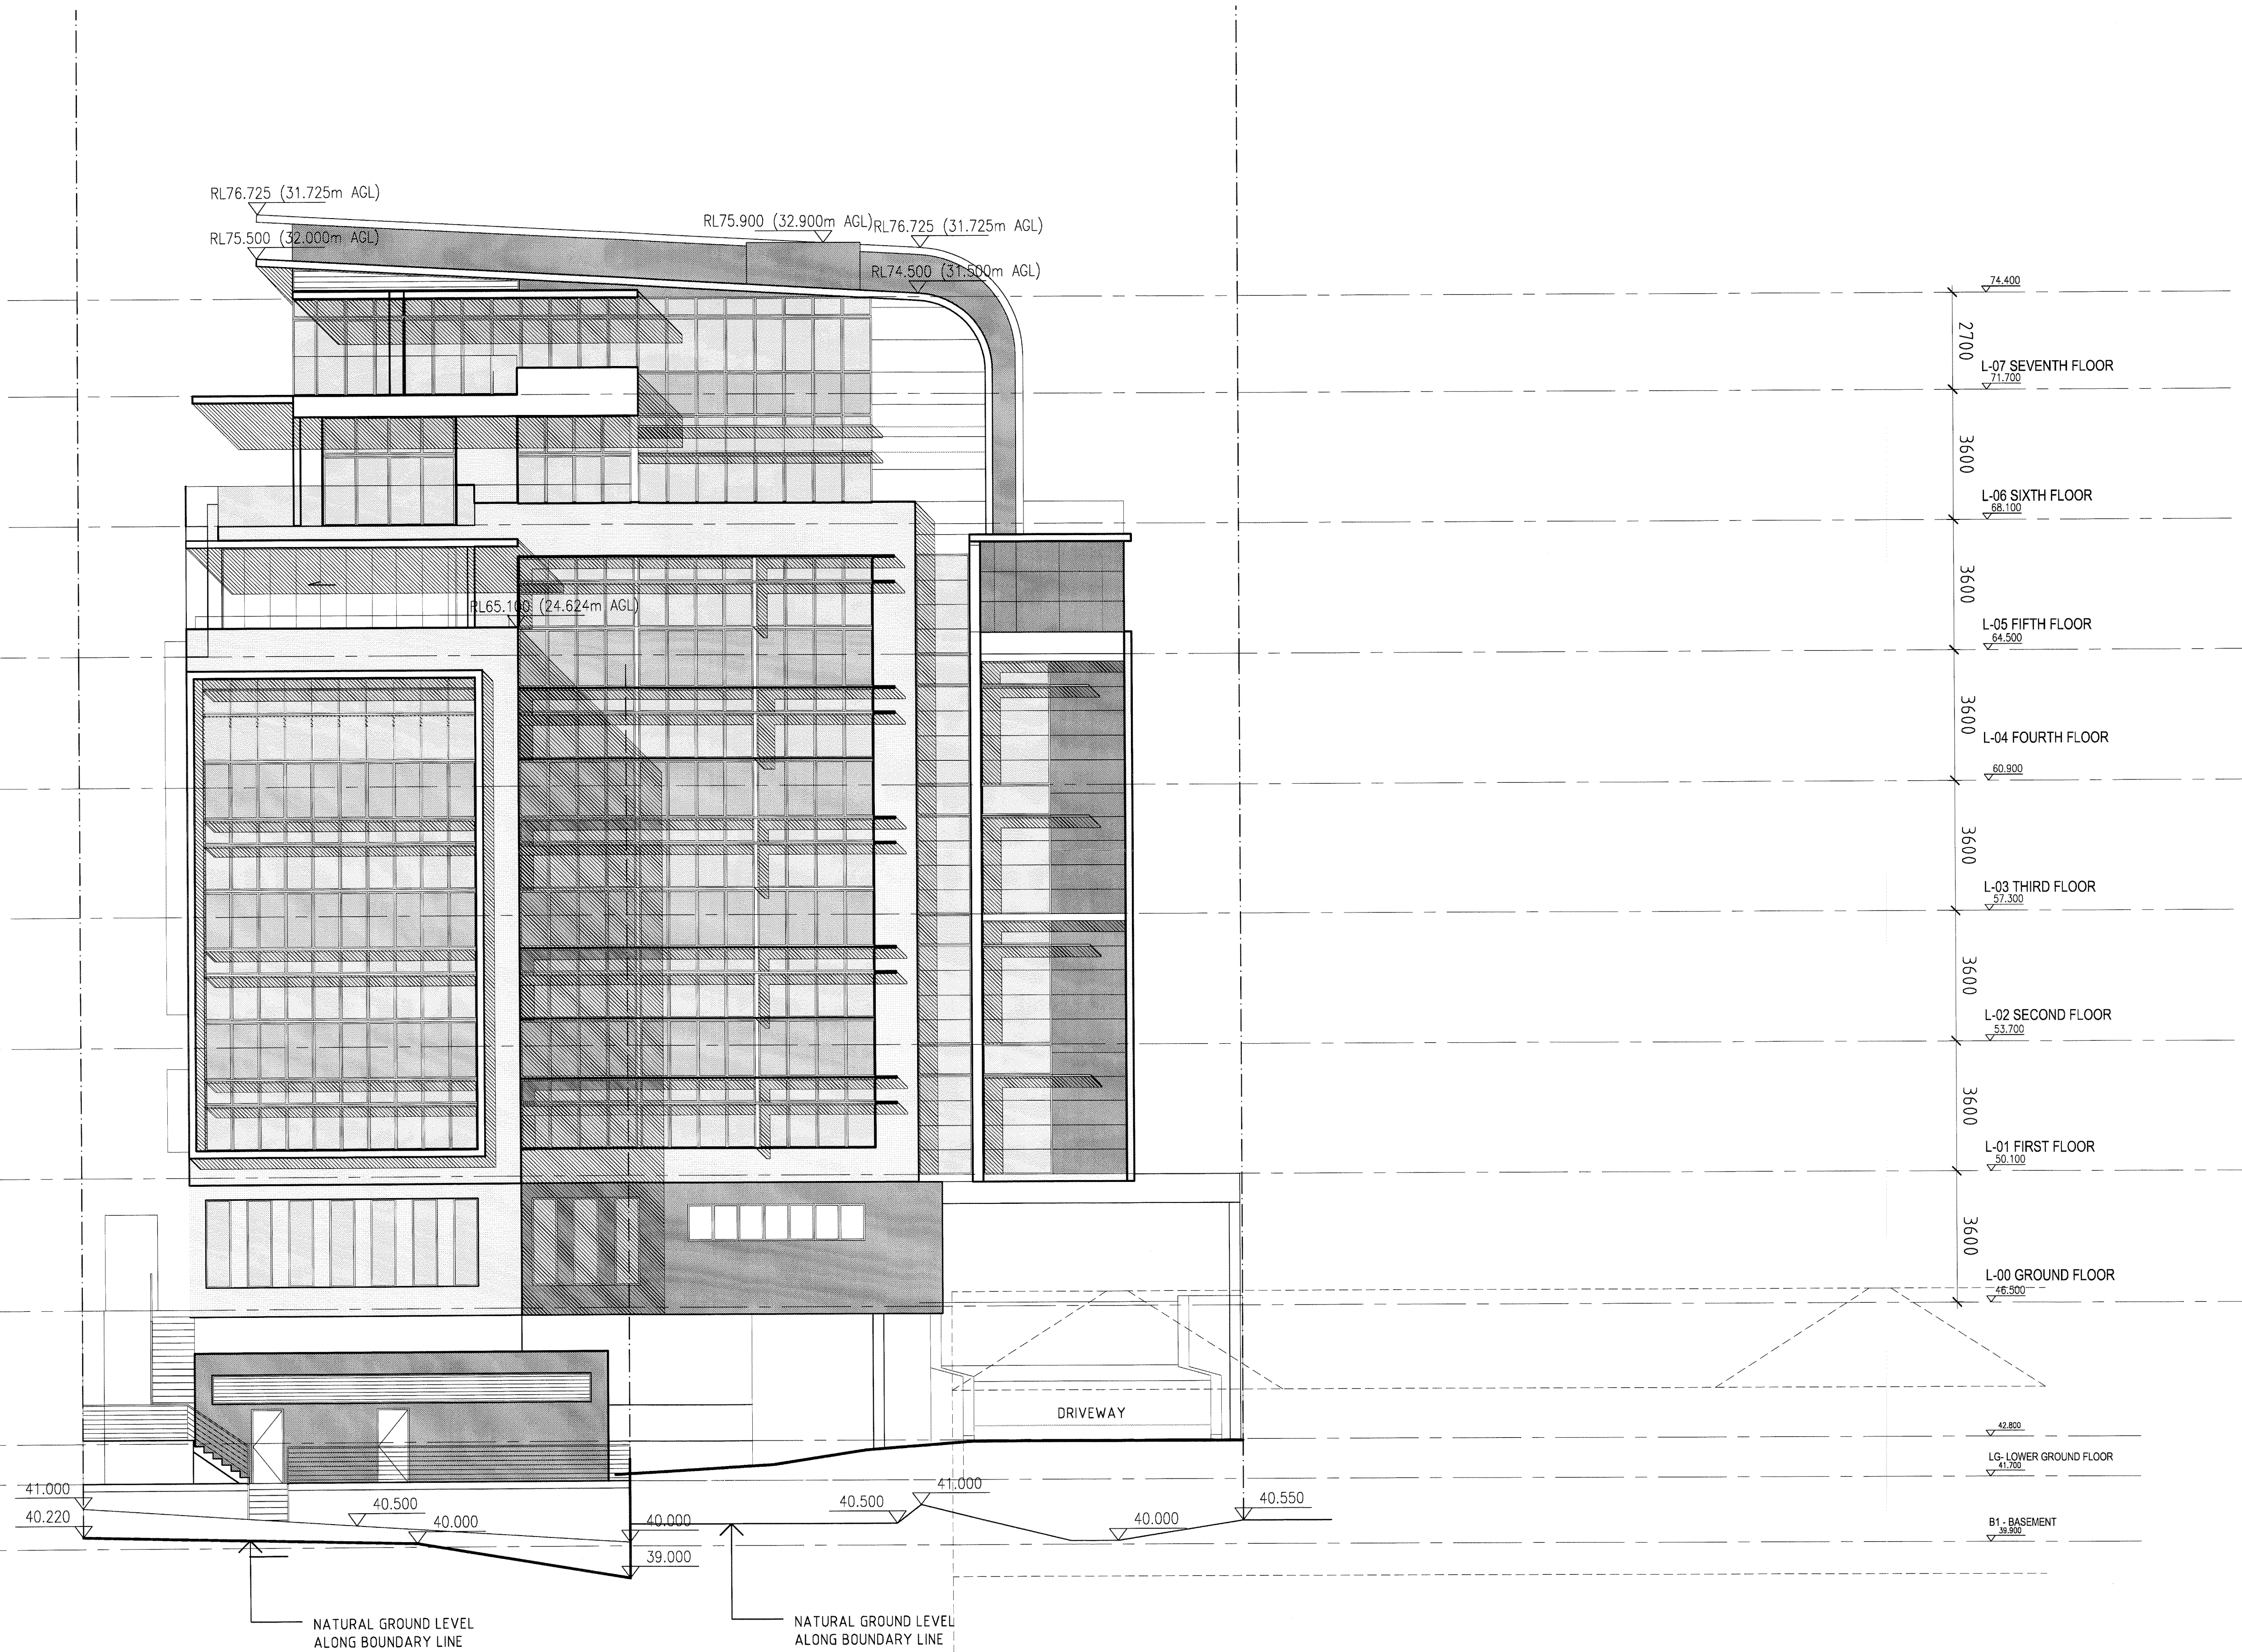

H	DA SUBMISSION - COUNCIL RFI	12.05.2009
G	DA SUBMISSION	18.12.2009
F	DA SUBMISSION - NOT SUBMITTED	03.12.2009
E	CONSULTANT COORD - SETBACK REVISED	27.11.2009
D	CONSULTANT COORD - SETBACK REVISED	24.11.2009
C	CONSULTANT COORD	20.11.2009
B	CONSULTANT COORD	16.11.2009
A	CONSULTANT COORD	12.11.2009

REVISION



ANTHONY VAVAYIS + ASSOCIATES
ARCHITECTS DESIGNERS PLANNERS

24 LIME STREET KING STREET WHARF SYDNEY NSW 2000
T 02 9290 1810 F 02 9290 1860
E admin@vavayis.com www.vavayis.com

Postal Address 20/36 LIME STREET KING STREET WHARF SYDNEY NSW 2000
ANTHONY VAVAYIS & ASSOCIATES PTY LTD ACN 069 737 935

PROJECT TITLE
NEW DEVELOPMENT
46 - 48 LOFTUS STREET
WOLLONGONG

CLIENT
STERGOULIS, SAAD & SAAD
DRAWING TITLE
NORTH ELEVATION


RECEIVED
17 JUN 2010
AMENDED

SCALE 1:100 @ A1 DATE 01-10-2009
DRAWN PS PROJECT 09021

D 3 0 0 3 H

NOTE
All dimensions to be verified prior to commencement of any shop drawings or fabrication. Shop drawings are to be approved before construction. All dimensions are in millimetres unless otherwise noted. Annotated dimensions are to be used in preference to scaling from drawings.
This drawing is the property of ANTHONY VAVAYIS & ASSOCIATES PTY LTD and any reproduction or distribution without prior consent constitutes a breach of copyright.

LEGEND

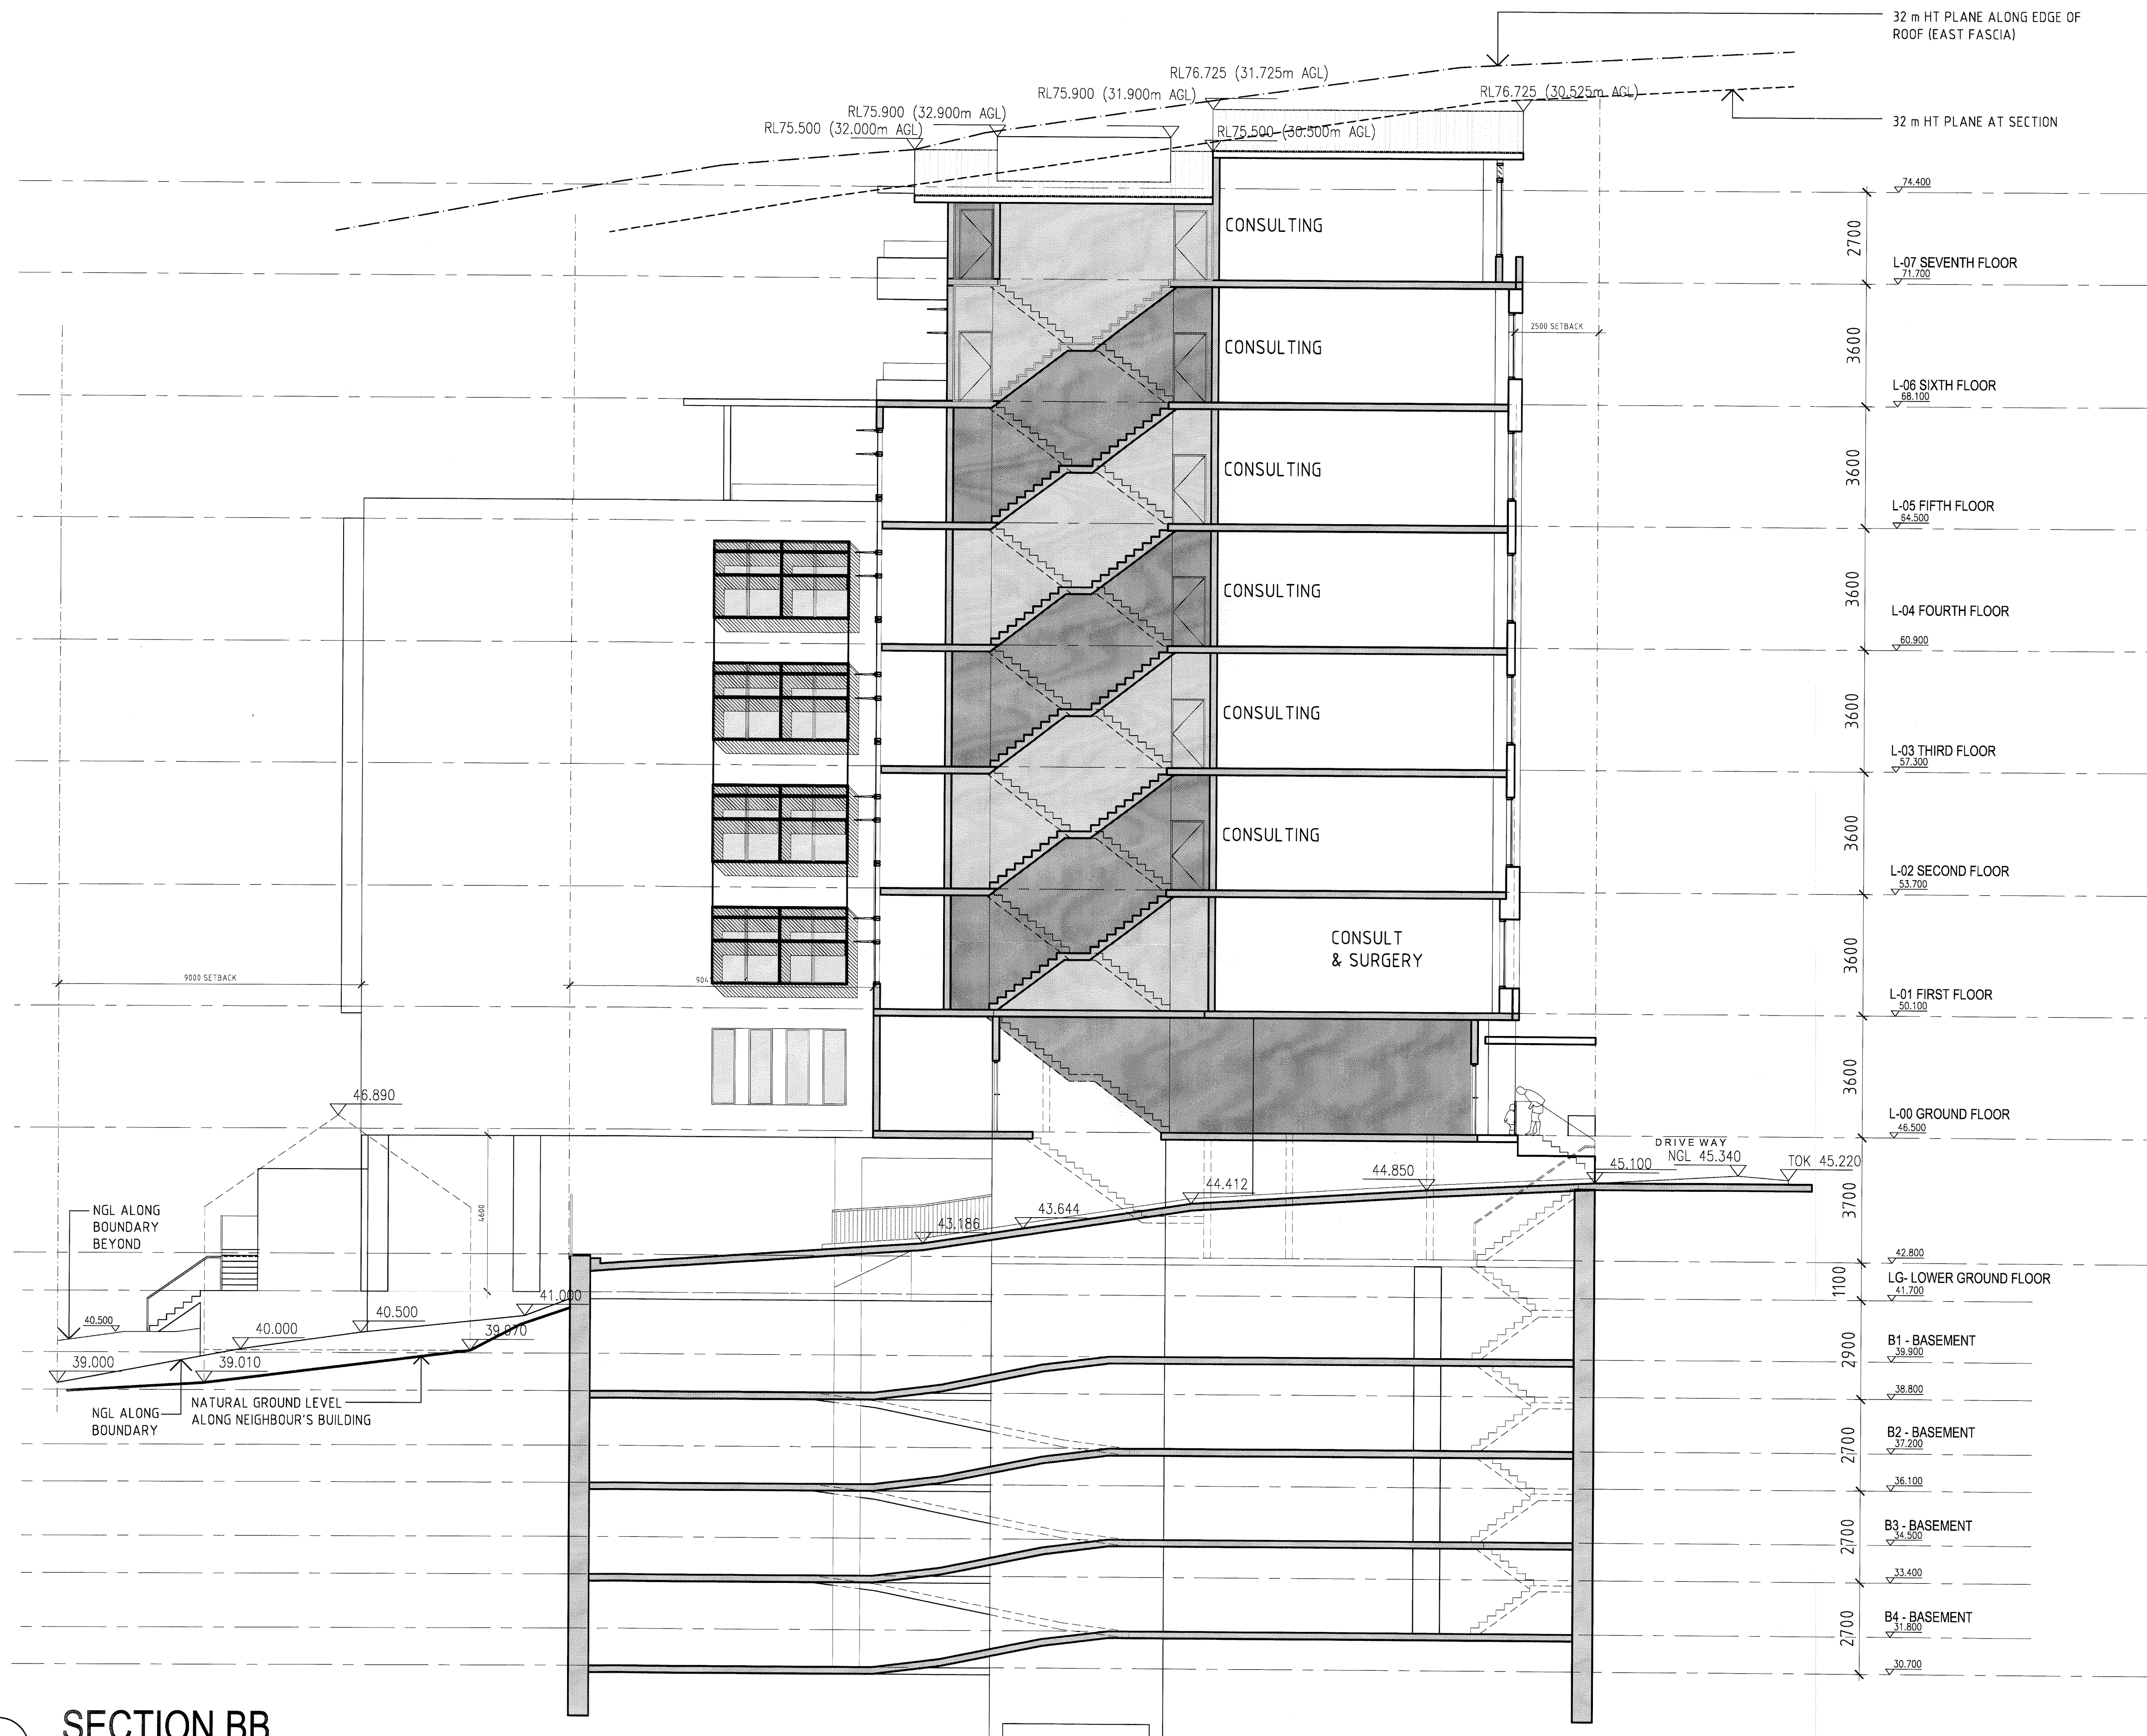

H	DA SUBMISSION - COUNCIL RFI	12.05.2009
G	DA SUBMISSION	18.12.2009
F	DA SUBMISSION - NOT SUBMITTED	03.12.2009
E	CONSULTANT COORD - SETBACK REVISED	27.11.2009
D	CONSULTANT COORD - SETBACK REVISED	24.11.2009
C	CONSULTANT COORD	20.11.2009
B	CONSULTANT COORD	16.11.2009
A	CONSULTANT COORD	12.11.2009

REVISION

ANTHONY VAVAYIS & ASSOCIATES
ARCHITECTS DESIGNERS PLANNERS
24 LIME STREET KING STREET WHARF SYDNEY NSW 2000
T 02 9290 1810 F 02 9290 1880
E admin@vavayis.com www.vavayis.com
Postal Address 20/28A LIME STREET KING STREET WHARF SYDNEY NSW 2000
ANTHONY VAVAYIS & ASSOCIATES PTY LTD ACN 069 737 935


PROJECT TITLE
NEW DEVELOPMENT
46 - 48 LOFTUS STREET
WOLLONGONG
CLIENT
STERGOULIS, SAAD & SAAD
DRAWING TITLE
SECTION BB

RECEIVED
17 JUN 2010
AMENDED

SCALE 1:100 @ A1 DATE 01-10-2009
DRAWN PS PROJECT 09021


D 2 0 0 2 H




LEGEND

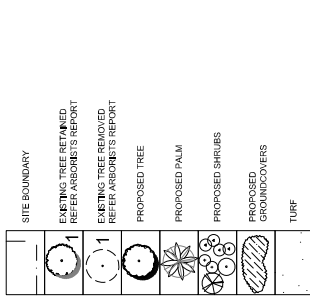

NOTE:
+ FOR ALL EXISTING TREE INFORMATION REFER ARBORISTS REPORT
+ PAVING SAMPLES TO BE APPROVED BY WCC INFRASTRUCTURE DIVISION
+ ALL PUBLIC DOMAIN DETAILS TO COMPLY WITH WCC PUBLIC DOMAIN TECHNICAL MANUAL, TYPE 4 - MINOR CIVIC STREETS

INDICATIVE PLANT LIST

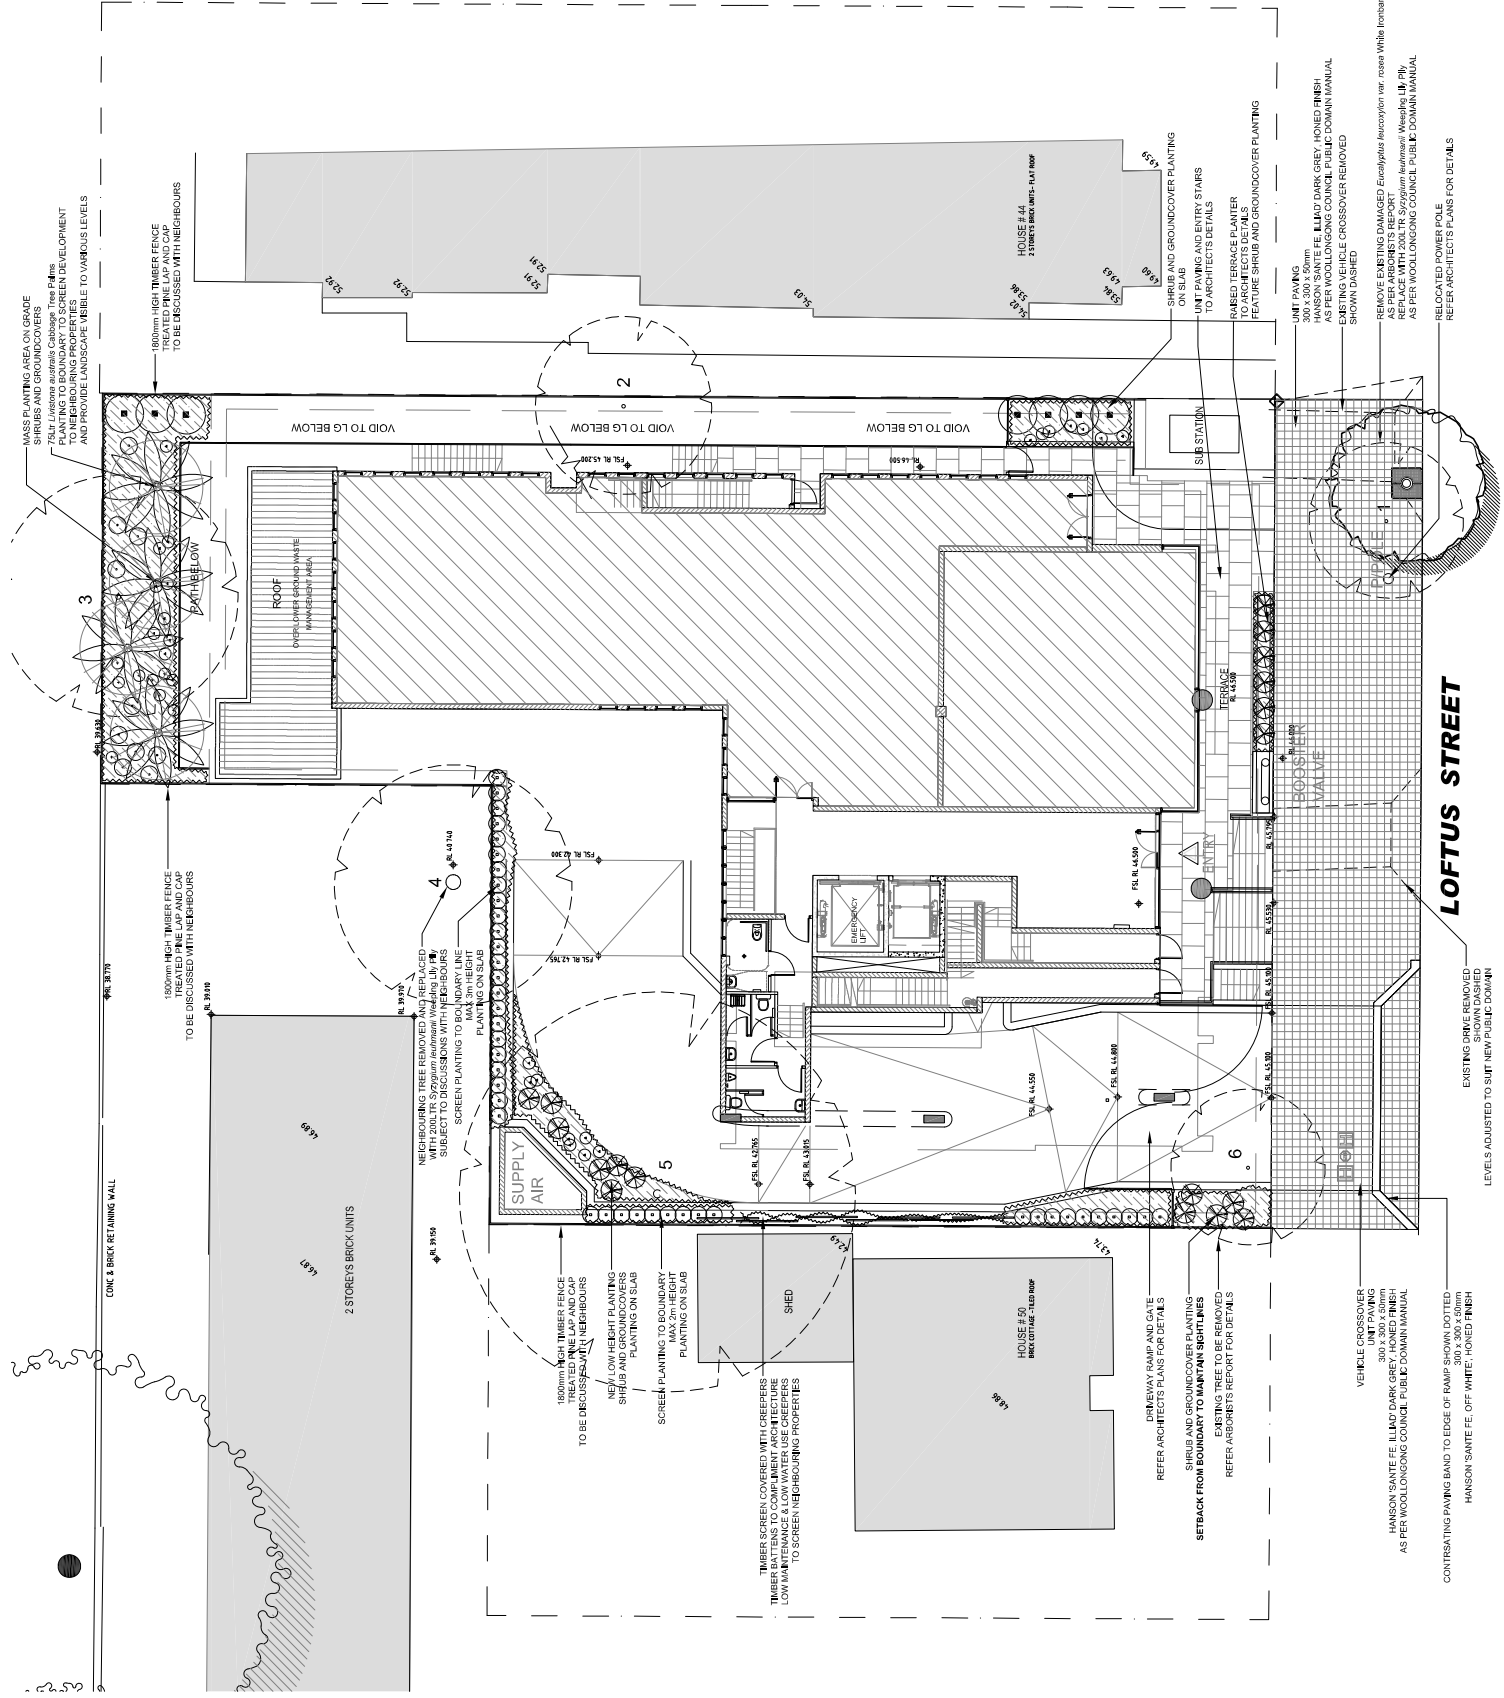[illegible][illegible]

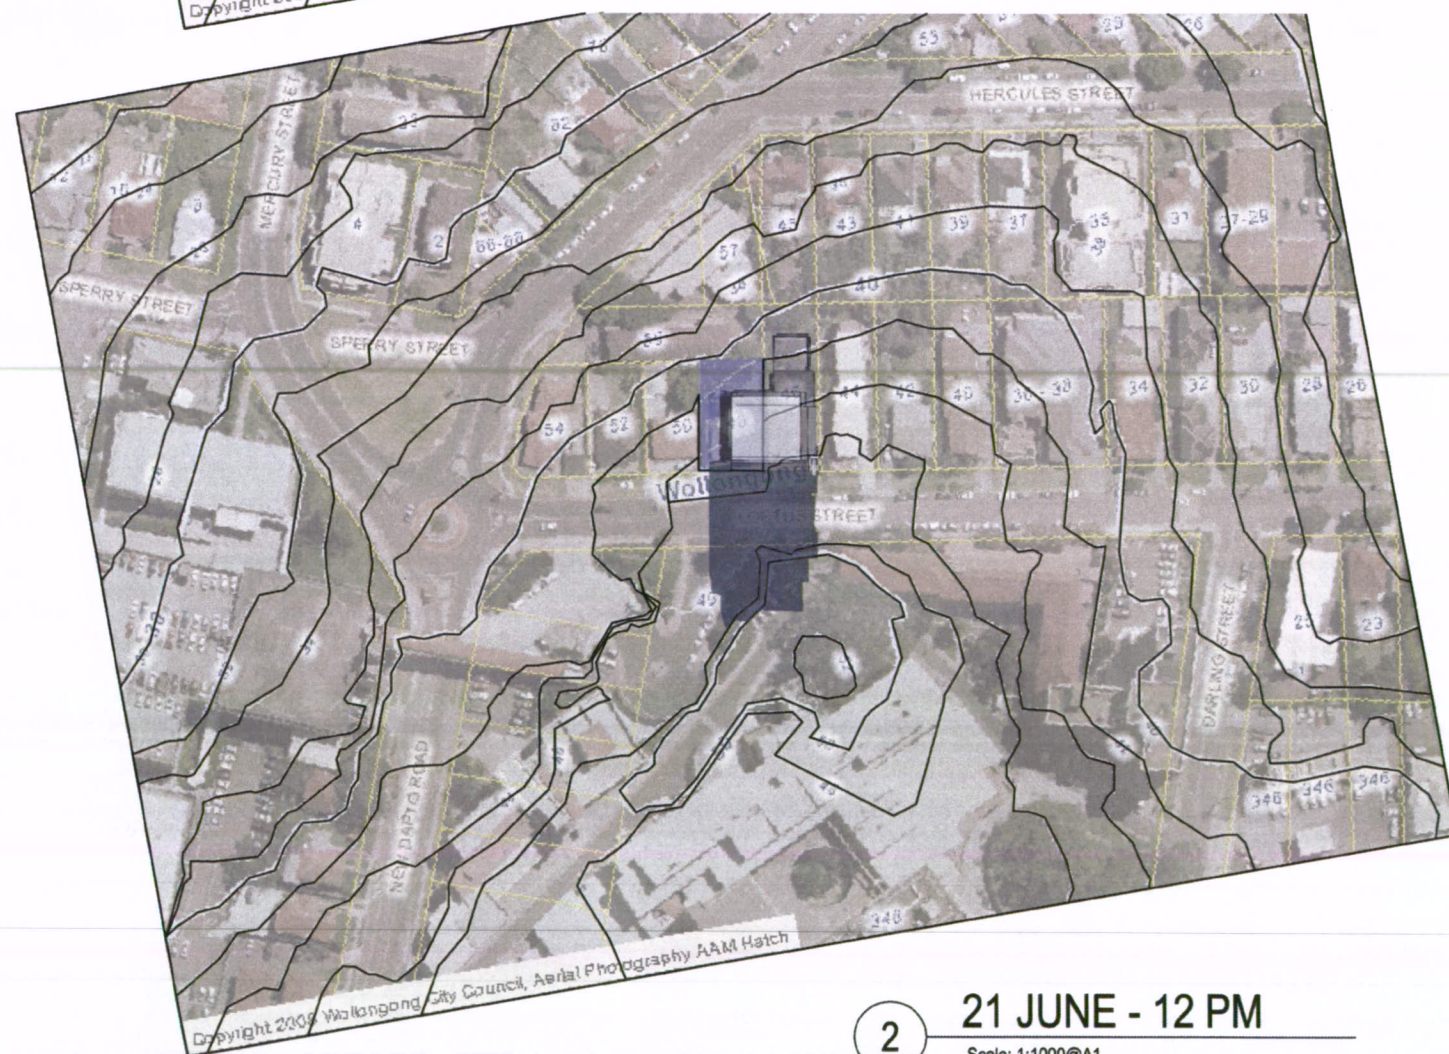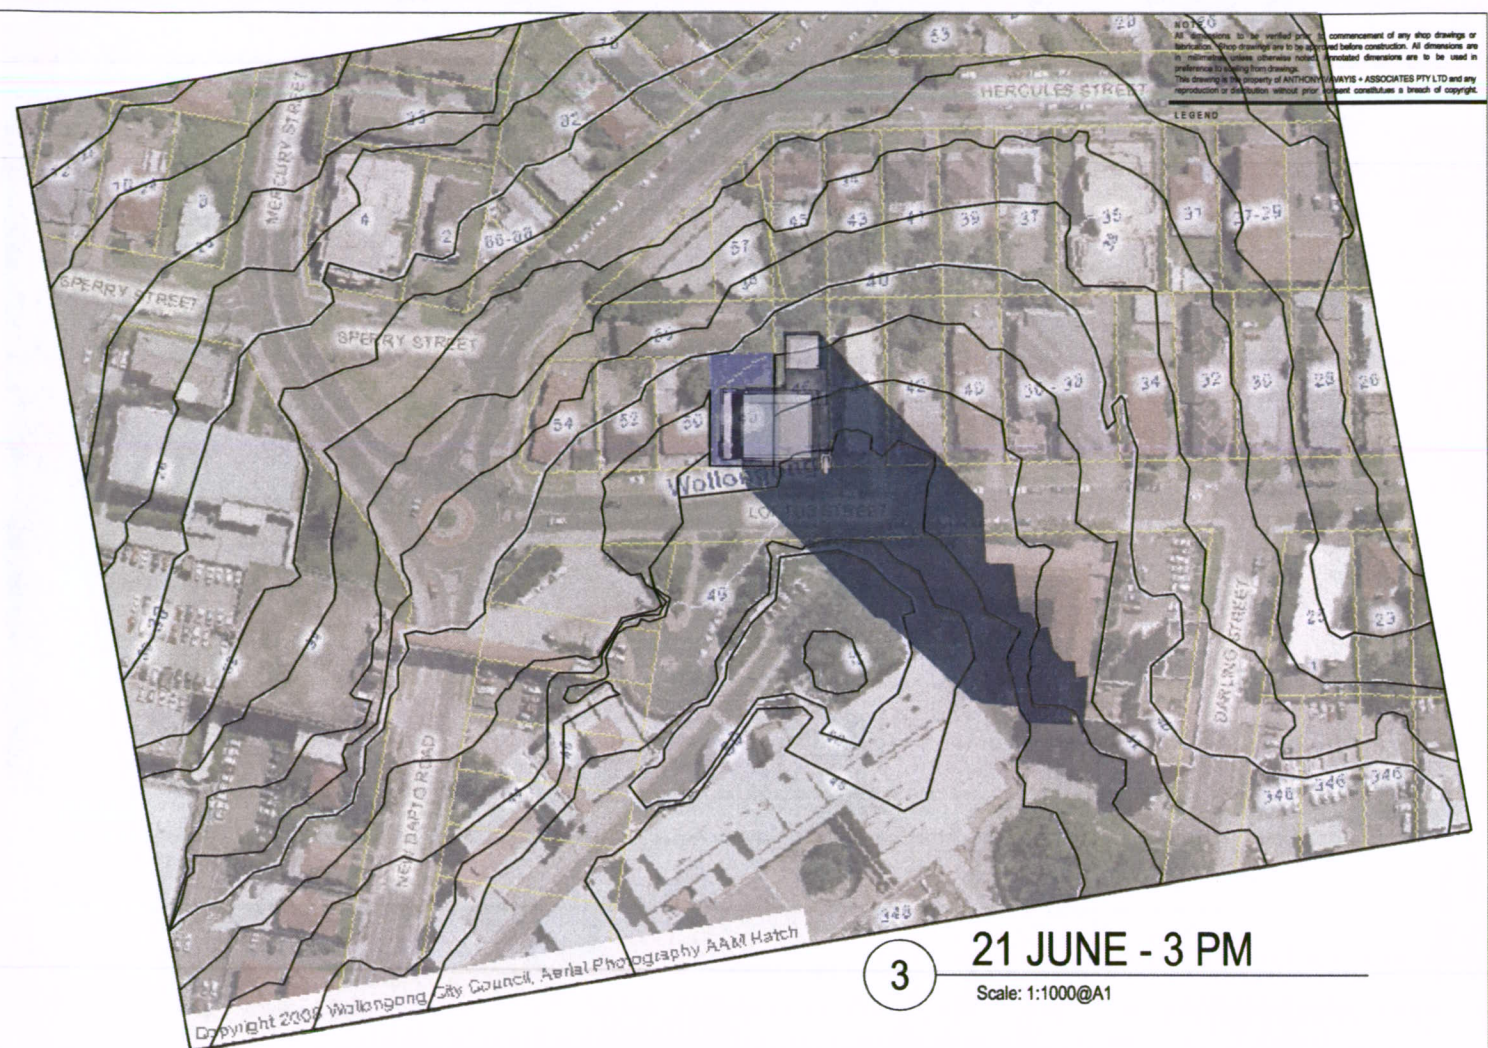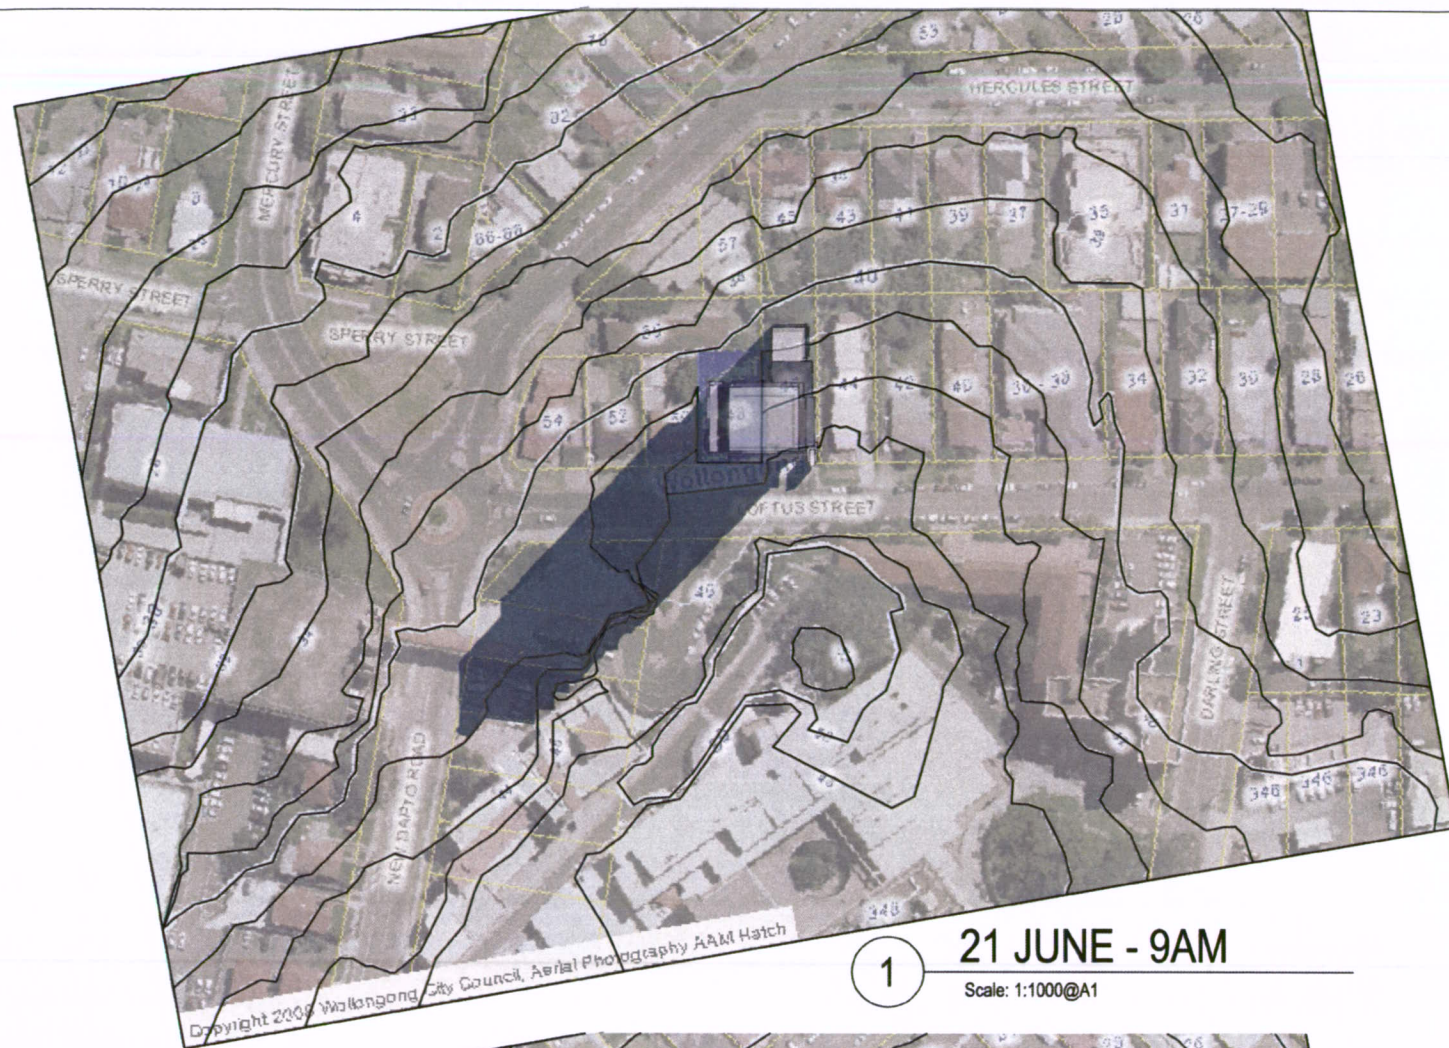

A DA SUBMISSION 0312 2609



ANTHONY VAVAYIS + ASSOCIATES
ARCHITECTS DESIGNERS PLANNERS

24 LINE STREET KING STREET WHARF SYDNEY NSW 2000
T 02 9250 1810 F 02 9250 1880

E admin@vavayis.com www.vavayis.com
Postal Address 20/25A LINE STREET KING STREET WHARF SYDNEY NSW 2000
ANTHONY VAVAYIS & ASSOCIATES PTY LTD ACN 569 737 925

PROJECT TITLE
NEW DEVELOPMENT
46 - 48 LOFTUS STREET
WOLLONGONG

CLIENT

DRAWING TITLE
SHADOW DIAGRAM
21 JUNE - WINTER SOLSTICE

SCALE DATE
DRAWN PROJECT

D 6 0 0 1 A