

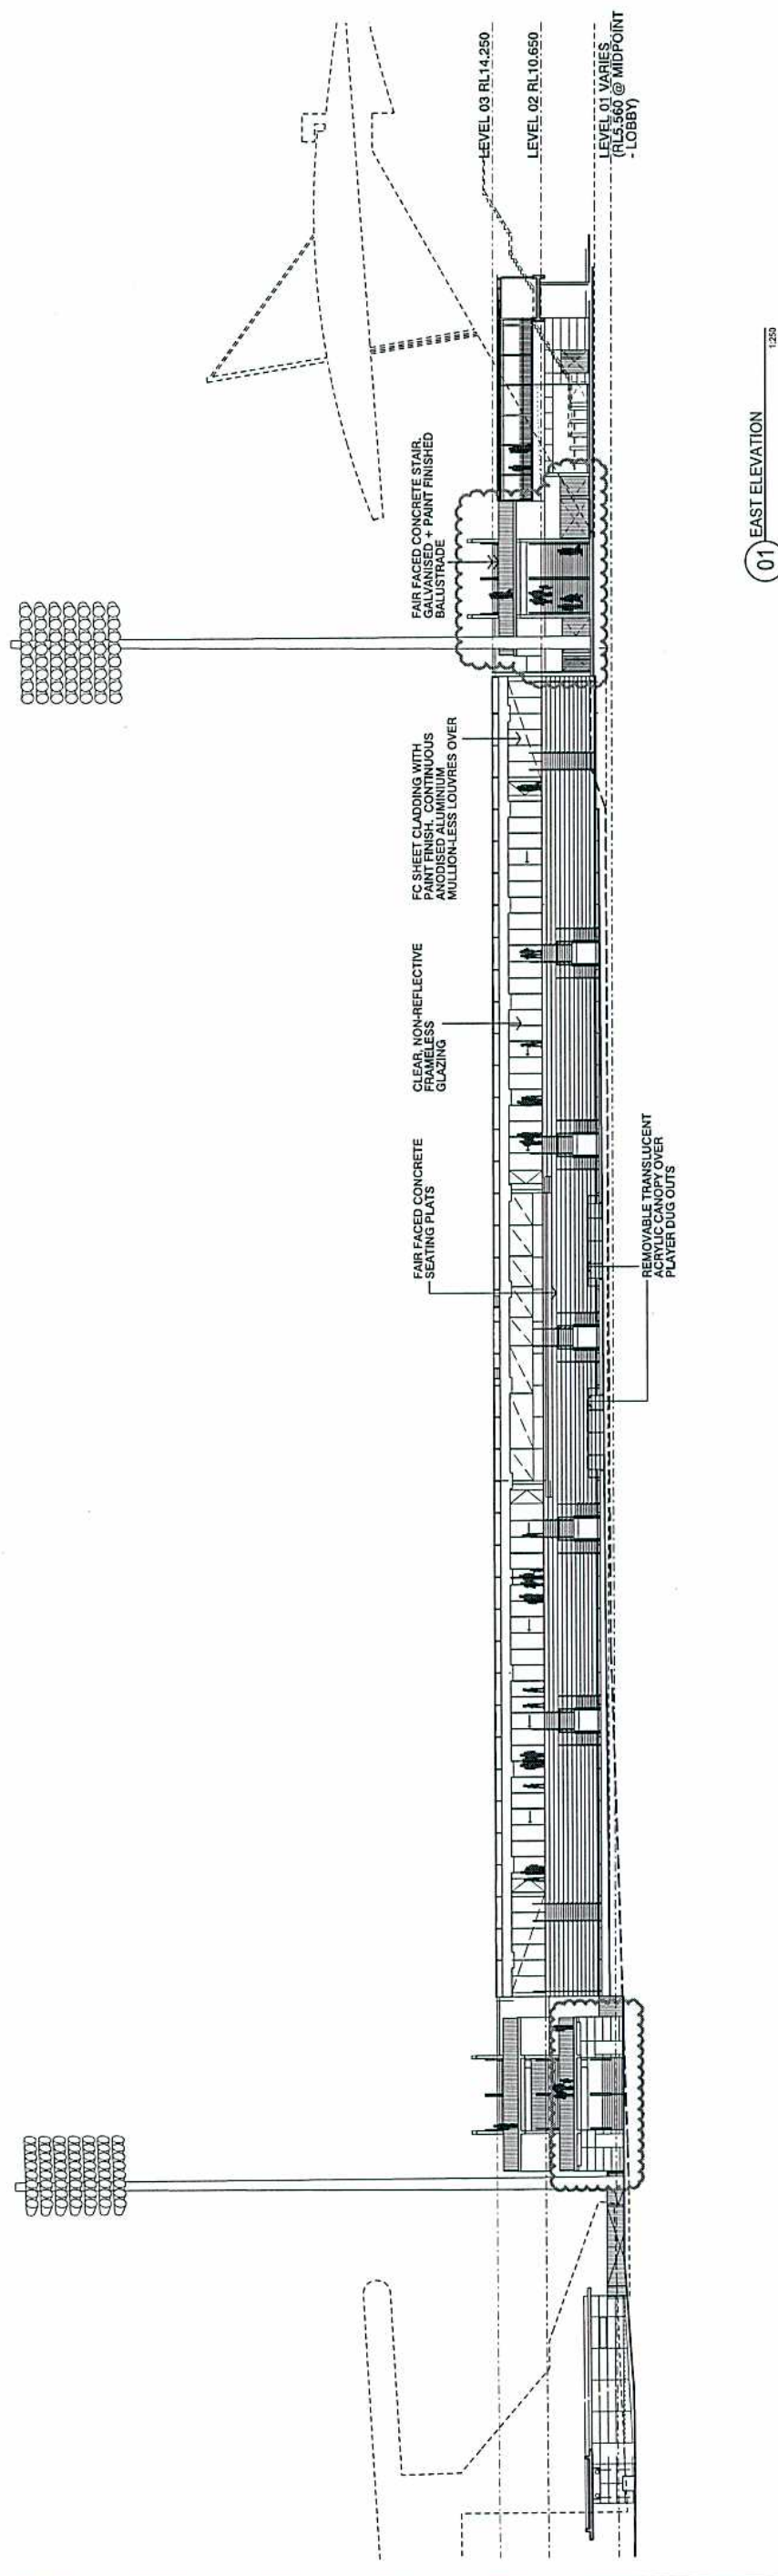
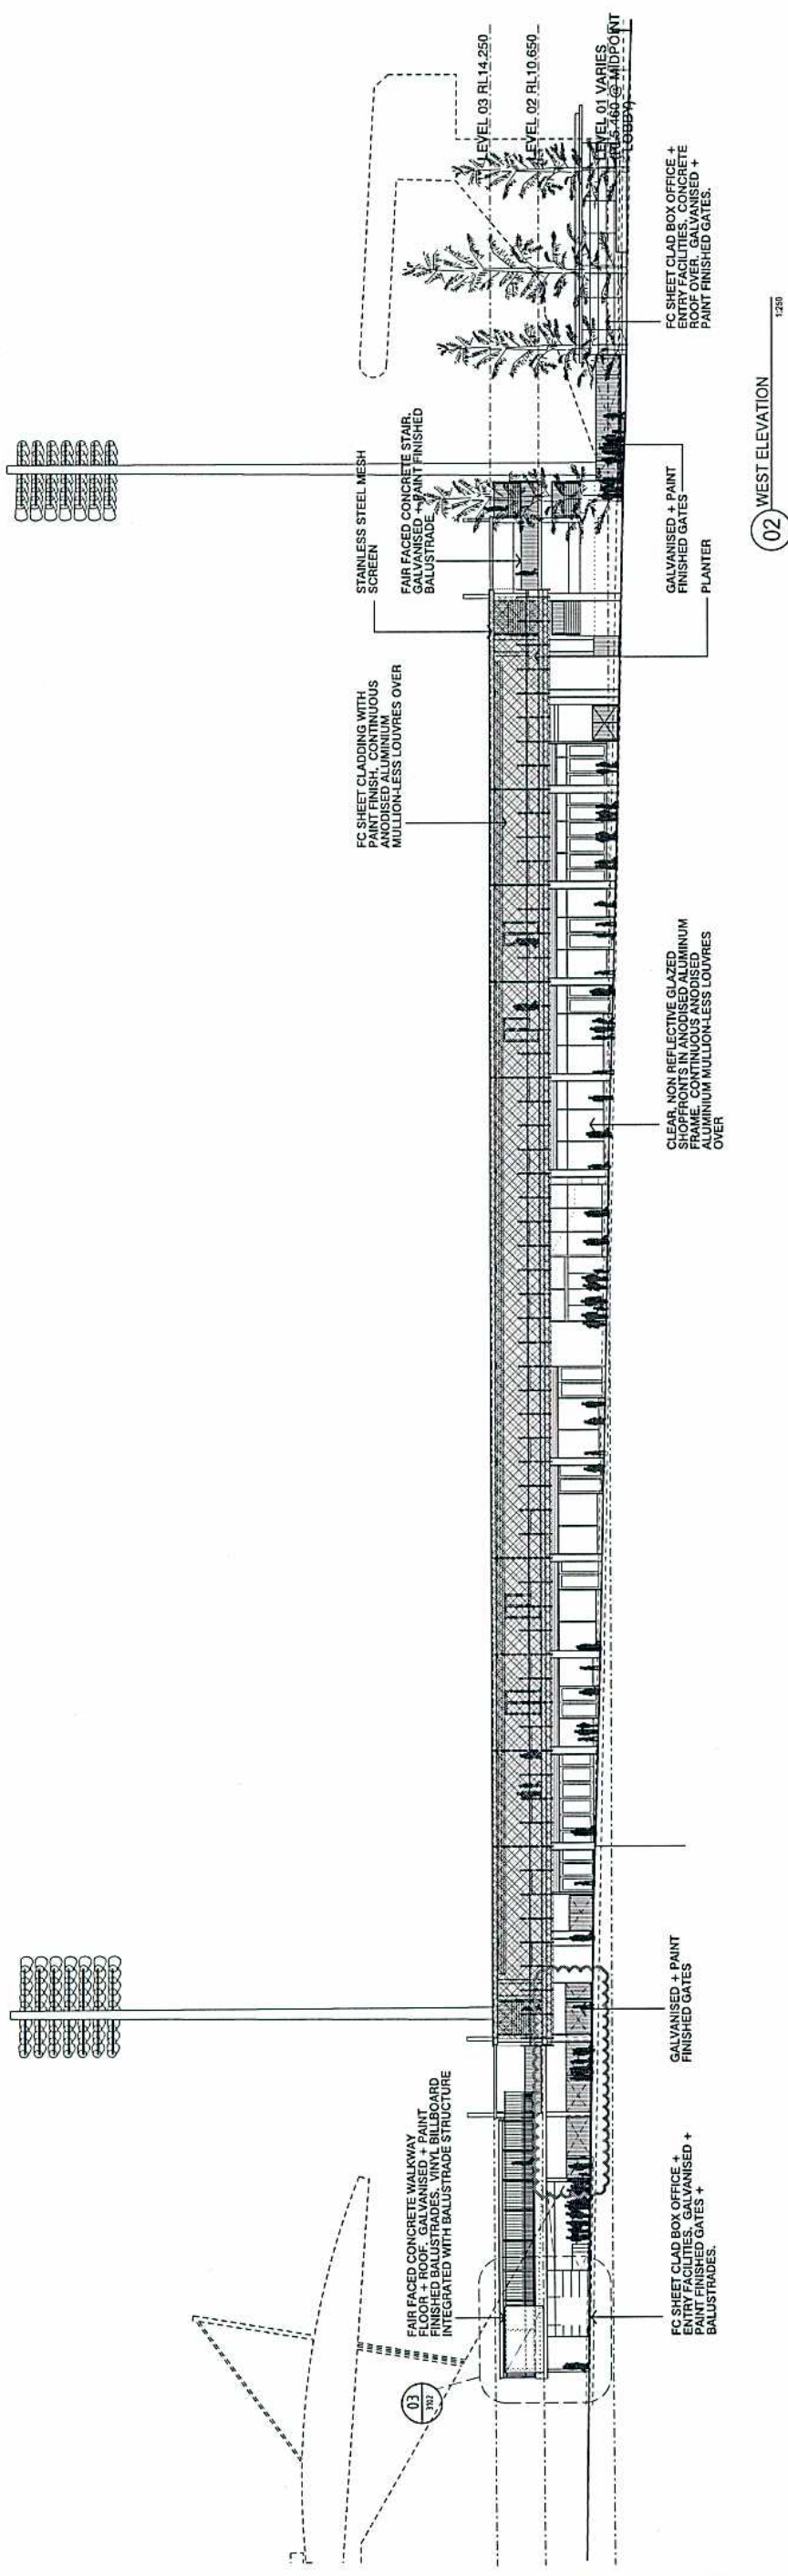


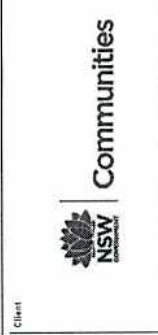

Revisions	No	Date	Description	Issued By
E	26.07.10	26.07.10	STAGE 2 SHOWN	
F	16.09.10	16.09.10	STAGE 2 SHOWN	
G	17.08.10	17.08.10	STAGE 2 SHOWN	

Site Location Plan

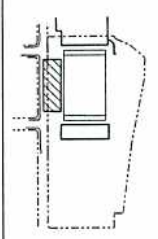

AJ+C
Architects
79 Myrtle Street Chippendale NSW 2008 AUSTRALIA
ph +61 2 9511 8222 fx +61 2 9511 8200 abn 53 003 782 250

Project
REPLACEMENT OF
WESTERN GRANDSTAND
at WIN STADIUM, WOLLONGONG

Drawing Title
EAST + WEST ELEVATIONS
STAGE 1 DA


Scale
1:250

Drawing No
DA3100


Issue
G

REVISED

NOT FOR CONSTRUCTION

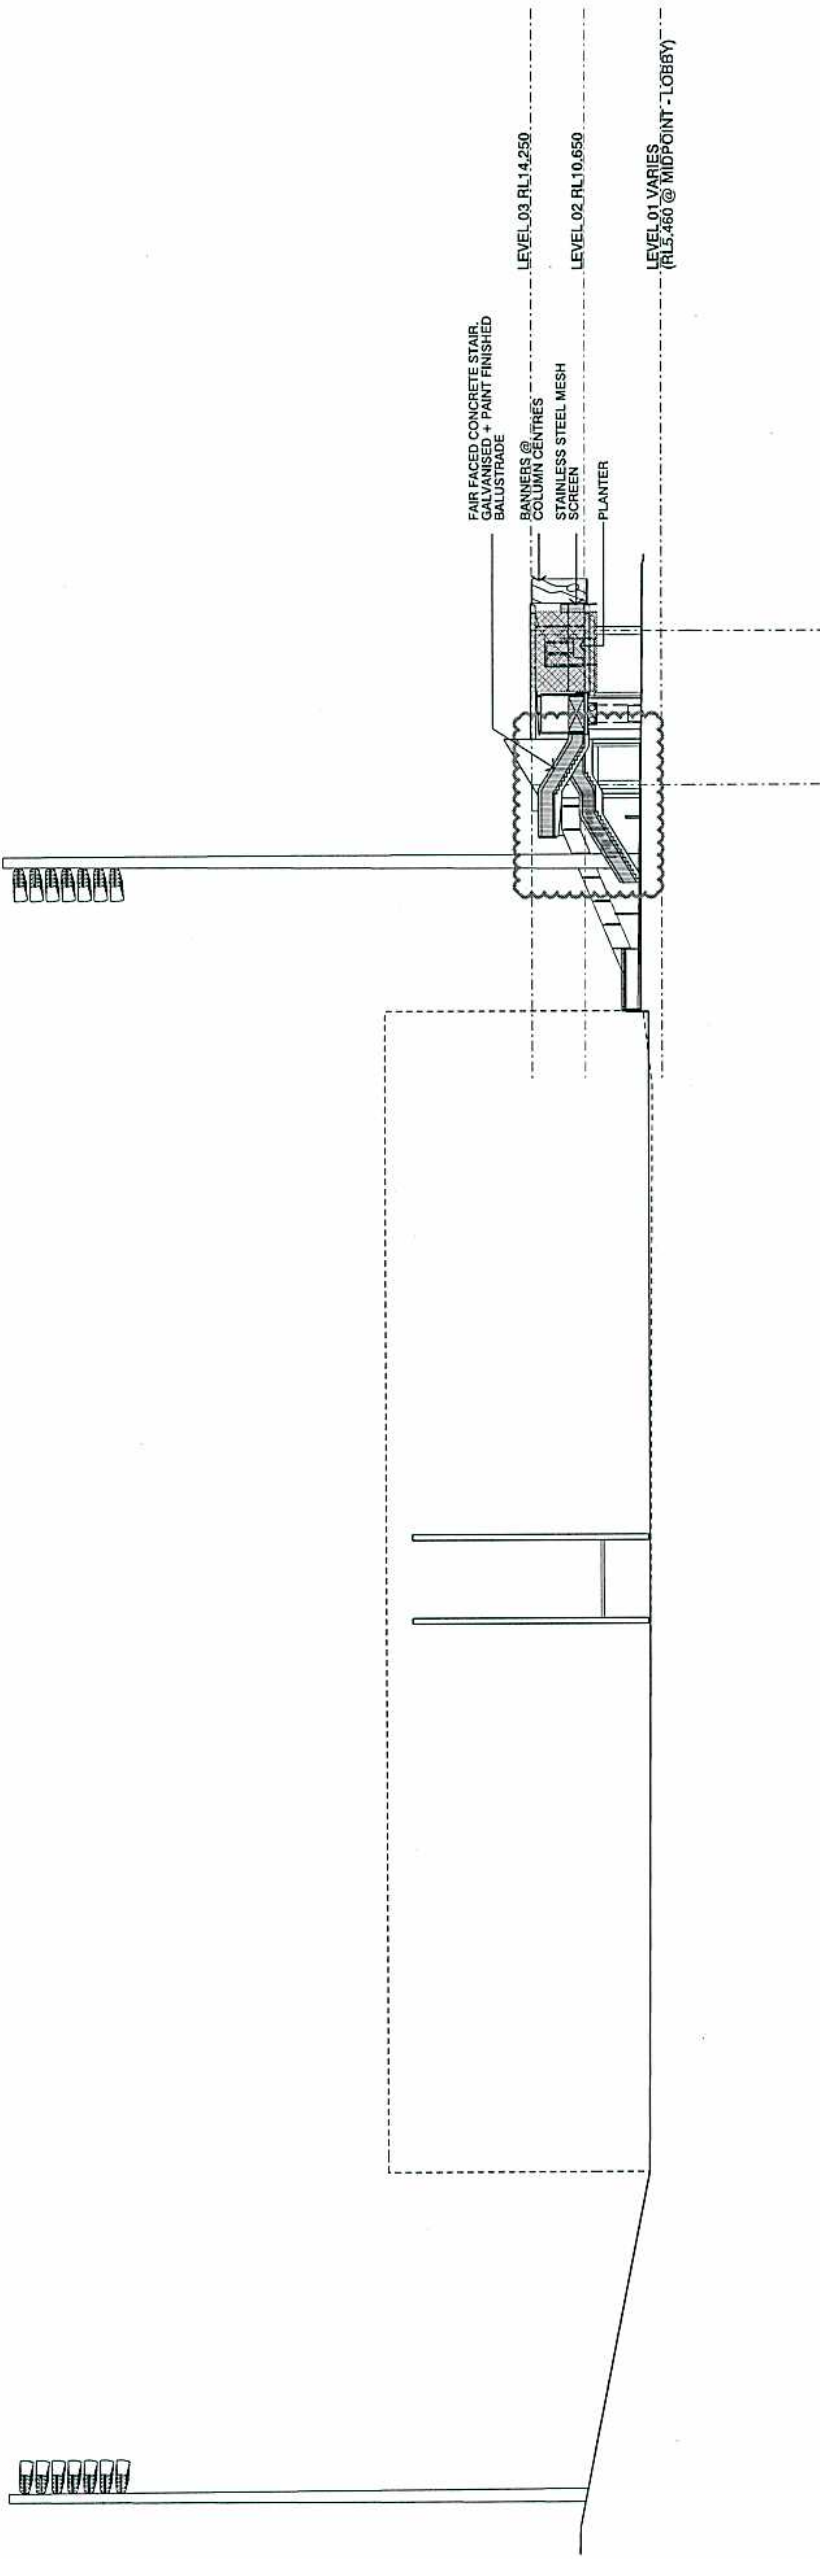


02 NORTH ELEVATION
1:250

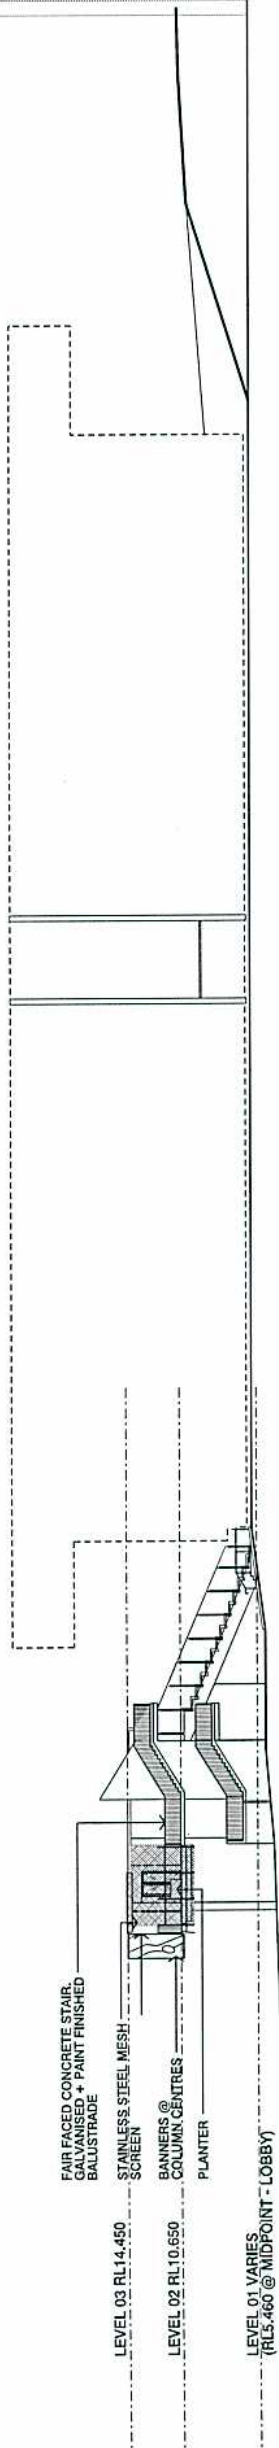

01 SOUTH ELEVATION
1:250

Revisions	Site Location Plan	Client	Architect	Project	Drawing Title	Scale	Project No.	Revision No.																				
<table border="1"><thead><tr><th>No</th><th>Date</th><th>Description</th><th>Rev</th><th>Appr</th></tr></thead><tbody><tr><td>E</td><td>26.07.10</td><td>STAGE 2 SHOWN</td><td>JO</td><td>MH</td></tr><tr><td>F</td><td>01.08.10</td><td>ISSUED FOR DA APPROVAL</td><td>JO</td><td>MH</td></tr><tr><td>G</td><td>17.08.10</td><td>ISSUED FOR DA APPROVAL</td><td>JO</td><td>MH</td></tr></tbody></table>	No	Date	Description	Rev	Appr	E	26.07.10	STAGE 2 SHOWN	JO	MH	F	01.08.10	ISSUED FOR DA APPROVAL	JO	MH	G	17.08.10	ISSUED FOR DA APPROVAL	JO	MH				REPLACEMENT OF WESTERN GRANDSTAND at WIN STADIUM, WOLLONGONG	NORTH + SOUTH ELEVATIONS STAGE 1 DA	1:250	DA3101	G
No	Date	Description	Rev	Appr																								
E	26.07.10	STAGE 2 SHOWN	JO	MH																								
F	01.08.10	ISSUED FOR DA APPROVAL	JO	MH																								
G	17.08.10	ISSUED FOR DA APPROVAL	JO	MH																								
Do not scale drawings. The client acknowledges that they are not to be used for any purpose other than that for which they were prepared. AJ+C Architects 79 Myrtle Street Chippendale NSW 2008 AUSTRALIA ph 461 2 8011 8222 fx 461 2 8011 8200 abn 53 003 782 250				NOT FOR CONSTRUCTION																				

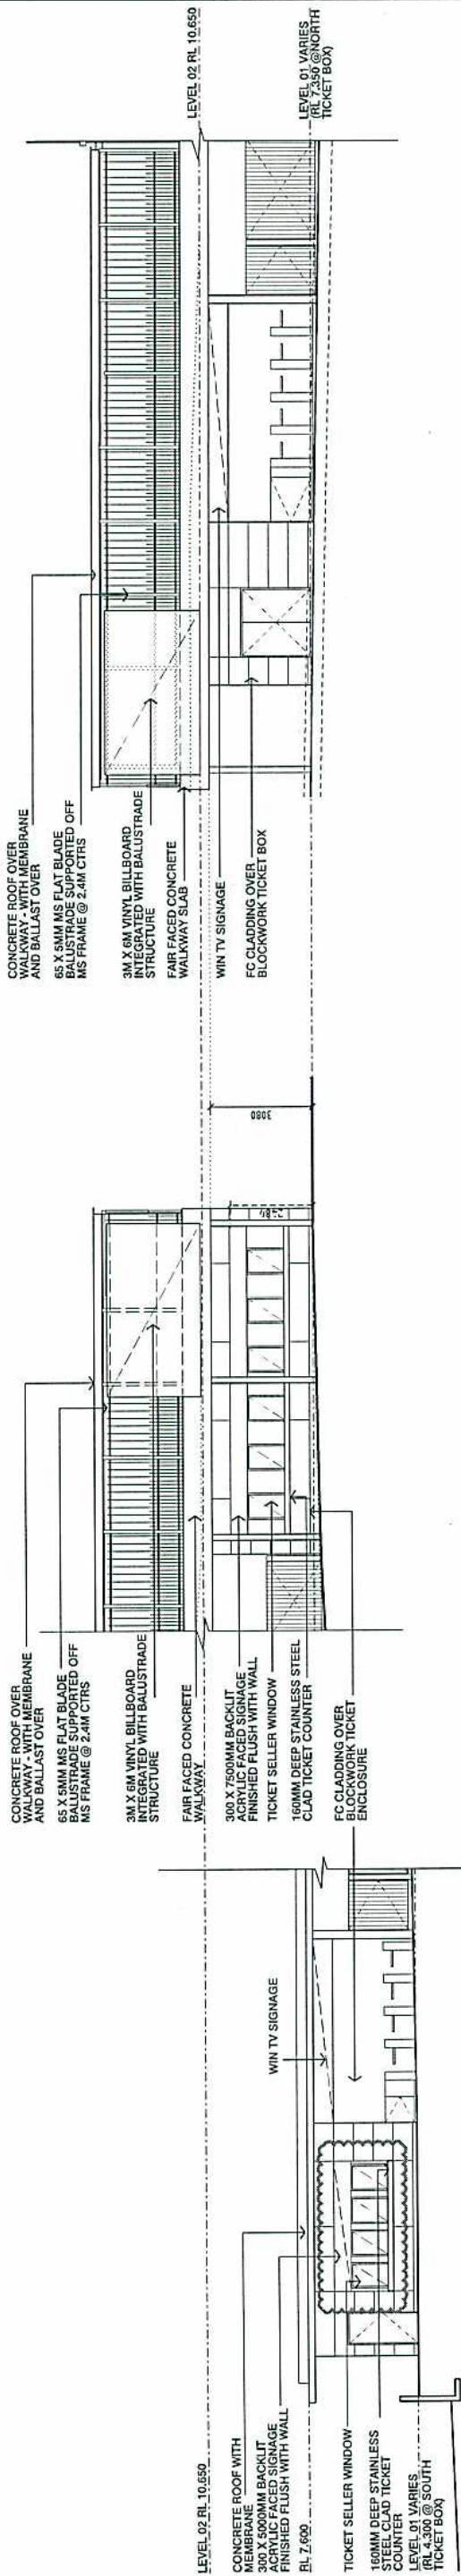

03 WEST ELEVATION
GATE A TICKET BOX + ENTRY
1:100

04 NORTH ELEVATION
GATE A TICKET BOX + ENTRY
1:100

05 SOUTH ELEVATION
GATE C TICKET BOX + ENTRY
1:100

01 NORTH ENTRY ELEVATION
1:250

02 SOUTH ENTRY ELEVATION
1:250

06 SECTION - SOUTHERN CARPARK AND EMBANKMENT
1:250

Project

REPLACEMENT OF WESTERN GRANDSTAND at WIN STADIUM, WOLLONGONG

Architect

AJ+C
Architects
79 Murla Street Chippendale NSW 2008 AUSTRALIA
ph +61 2 9511 8222 fr +61 2 9511 8200 aam@aj+c.com.au

Client

NSW Communities

Site Location Plan

Issue

F

Scale

VARIES DA3102

Drawing Title

NORTH & SOUTH ENTRY ELEVATIONS STAGE 1 DA

Drawing Status

NOT FOR CONSTRUCTION

Revisions

No	Date	Description	Rev	Appr
A	28.04.16	ISSUE FOR DEVELOPMENT APPLICATION	JD	MH
B	21.06.16	ADDITIONAL INFORMATION FOR COUNCIL	JD	MH
C	16.07.16	ADDITIONAL INFORMATION FOR COUNCIL	JD	MH
D	22.07.16	ADDITIONAL INFORMATION FOR COUNCIL	JD	MH

Revisions

No	Date	Description	Rev	Appr
A	28.04.16	ISSUE FOR DEVELOPMENT APPLICATION	JD	MH
B	21.06.16	ADDITIONAL INFORMATION FOR COUNCIL	JD	MH
C	16.07.16	ADDITIONAL INFORMATION FOR COUNCIL	JD	MH
D	22.07.16	ADDITIONAL INFORMATION FOR COUNCIL	JD	MH

North Arrow

Scale

VARIES DA3102

Issue

F

Project

REPLACEMENT OF WESTERN GRANDSTAND at WIN STADIUM, WOLLONGONG

Architect

AJ+C
Architects
79 Murla Street Chippendale NSW 2008 AUSTRALIA
ph +61 2 9511 8222 fr +61 2 9511 8200 aam@aj+c.com.au

Client

NSW Communities

Site Location Plan

Revisions

No	Date	Description	Rev	Appr
A	28.04.16	ISSUE FOR DEVELOPMENT APPLICATION	JD	MH
B	21.06.16	ADDITIONAL INFORMATION FOR COUNCIL	JD	MH
C	16.07.16	ADDITIONAL INFORMATION FOR COUNCIL	JD	MH
D	22.07.16	ADDITIONAL INFORMATION FOR COUNCIL	JD	MH

Revisions

No	Date	Description	Rev	Appr
A	28.04.16	ISSUE FOR DEVELOPMENT APPLICATION	JD	MH
B	21.06.16	ADDITIONAL INFORMATION FOR COUNCIL	JD	MH
C	16.07.16	ADDITIONAL INFORMATION FOR COUNCIL	JD	MH
D	22.07.16	ADDITIONAL INFORMATION FOR COUNCIL	JD	MH

North Arrow

Scale

VARIES DA3102

Issue

F

Project

REPLACEMENT OF WESTERN GRANDSTAND at WIN STADIUM, WOLLONGONG

Architect

AJ+C
Architects
79 Murla Street Chippendale NSW 2008 AUSTRALIA
ph +61 2 9511 8222 fr +61 2 9511 8200 aam@aj+c.com.au

Client

NSW Communities

Site Location Plan

REVISED