




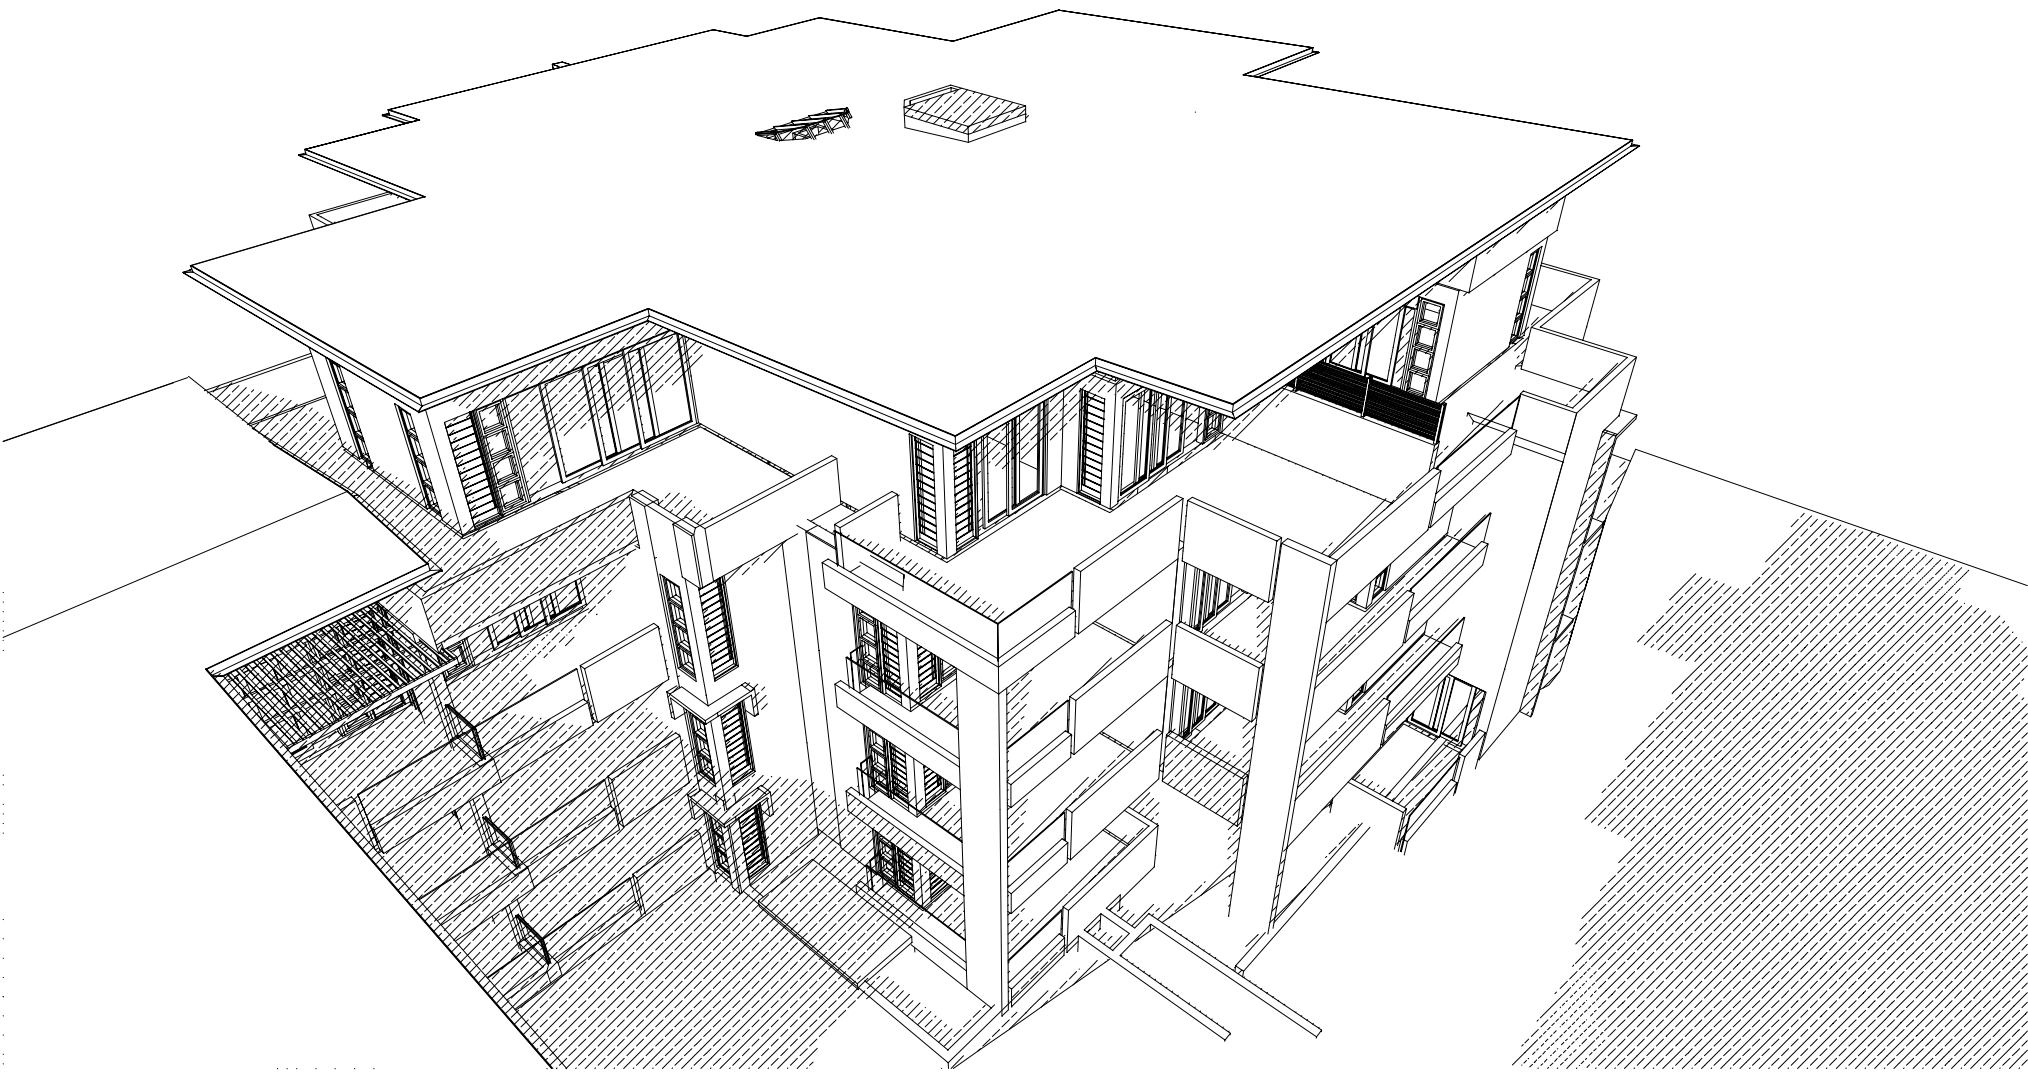

proposed Residential (Lot A)
view West

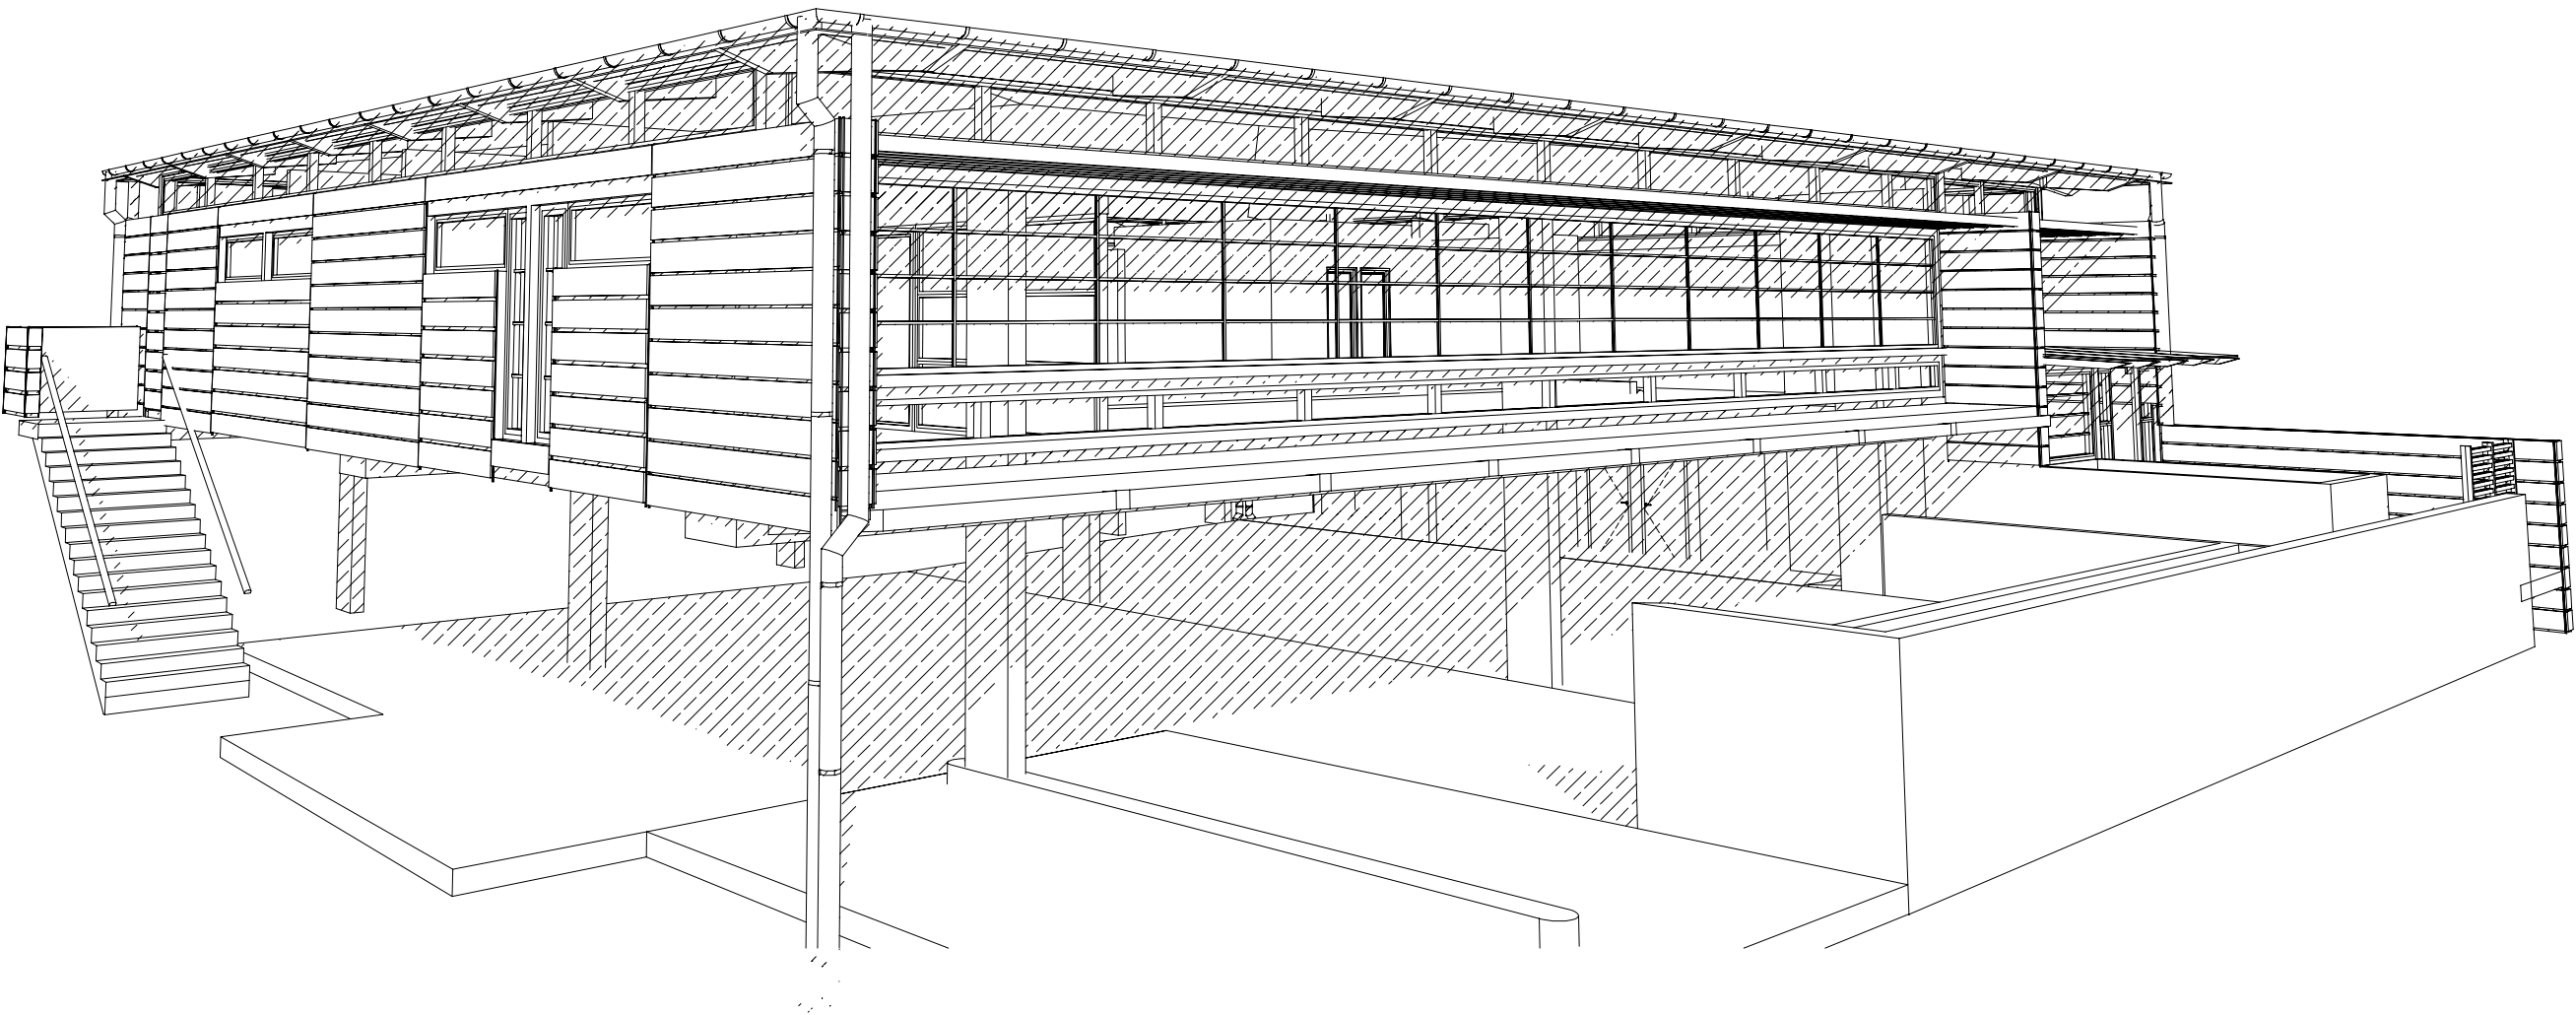

proposed Trust Offices (Lot C)
view North East corner

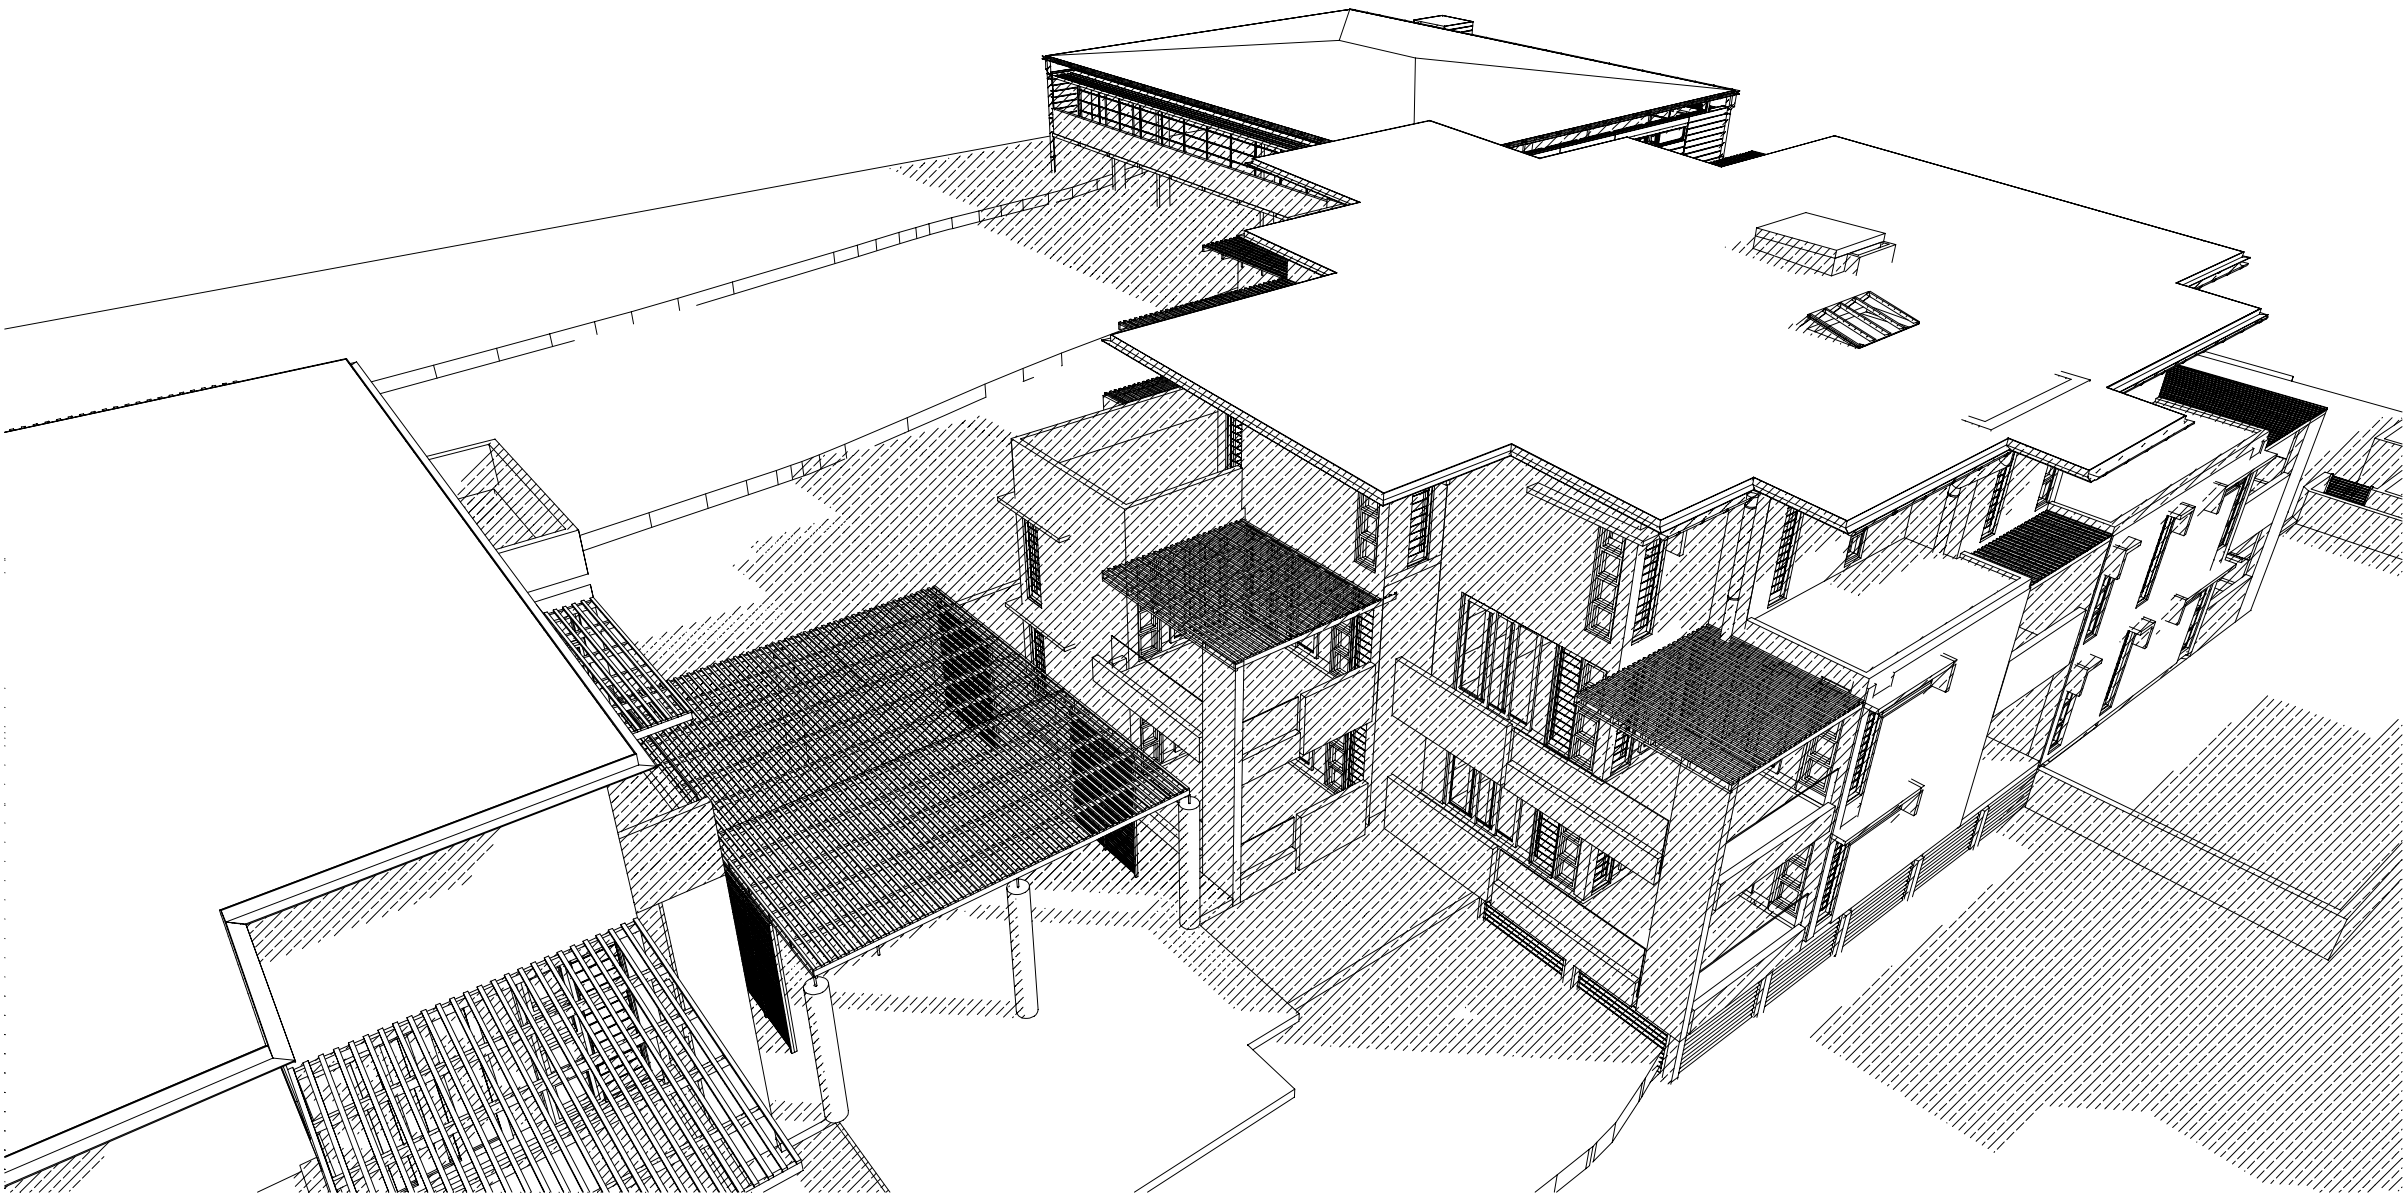

proposed Residential (Lot B)
view South East (common area)



proposed Residential (Lot B)
view South West

TRUE NORTH

ABBREVIATIONS

BRZ - BUSH REGENERATION ZONE

BAL - BALUSTRADE

CPT - CARPET

CON - CONCRETE

CR1 - CEMENT RENDER TYPE 1

CR2 - CEMENT RENDER TYPE 2

FG - FIXED GLAZING

FT - FIXED HEAT TEMPERED GLAZING

FP - FIRE PLACE

GD - GARAGE DOOR

GLD - GLAZED DOOR

GLW - GLAZED WALL

MD - METAL DECK ROOF

PAV - PAVING

SC - STEEL COLUMN

SST - SANDSTONE

TC - TIMBER CLADDING

TD - TIMBER DECKING

TF - TIMBER FLOORING

CT - TILE FINISH, CERAMIC

VT - TILE FINISH, VITREOUS

NOTES

REV	COMMENTS	DATE
A	ISSUE FOR PRE DA MEETING	Mar '11
B	ISSUE FOR CONSULTANTS	Mar '11
C	ISSUE FOR DA	May '11
D	REVISED DA - SETBACKS	July '10

NOTES

Dimensions + Areas indicated on these documents are indicative for information only and should not be used for critical sales or marketing purposes. SDA Australia Pty Ltd takes no responsibility for their accuracy.

DO NOT SCALE DIMENSIONS FROM DRAWING.
Contractors to examine site to verify conditions.
The drawing remains the property of SDA Australia Pty Ltd (SDA). Transfer of the license is prohibited. SDA reserves the right to terminate the License. Reproduction of this drawing in whole/part is prohibited. Copyright reserved by SDA.

CUSTOMER

T.I.C.H.T

ARCHITECTS

S.D.A. Australia Pty Ltd.
Mooroo Point 2560
PO Box 182
A.B.N 33 078 221 182
Email: info@sdarchitects.com.au
Ph: 9929 7453
Fax: 9929 7459

PROJECT TITLE

Dapto Affordable Housing

FOR: The Illawarra Community Housing Trust P/L
Lot 101 Byamsee St & Moomba St Dapto

DRAWING TITLE

3D Views

DRAWING SCALE

1: 200

PROJECT NO.

09.01

DRAWING NO.


DA09

REVISION NO.

D

DATE PLOTTED

Sunday, 01 August 2010, 14:57:46

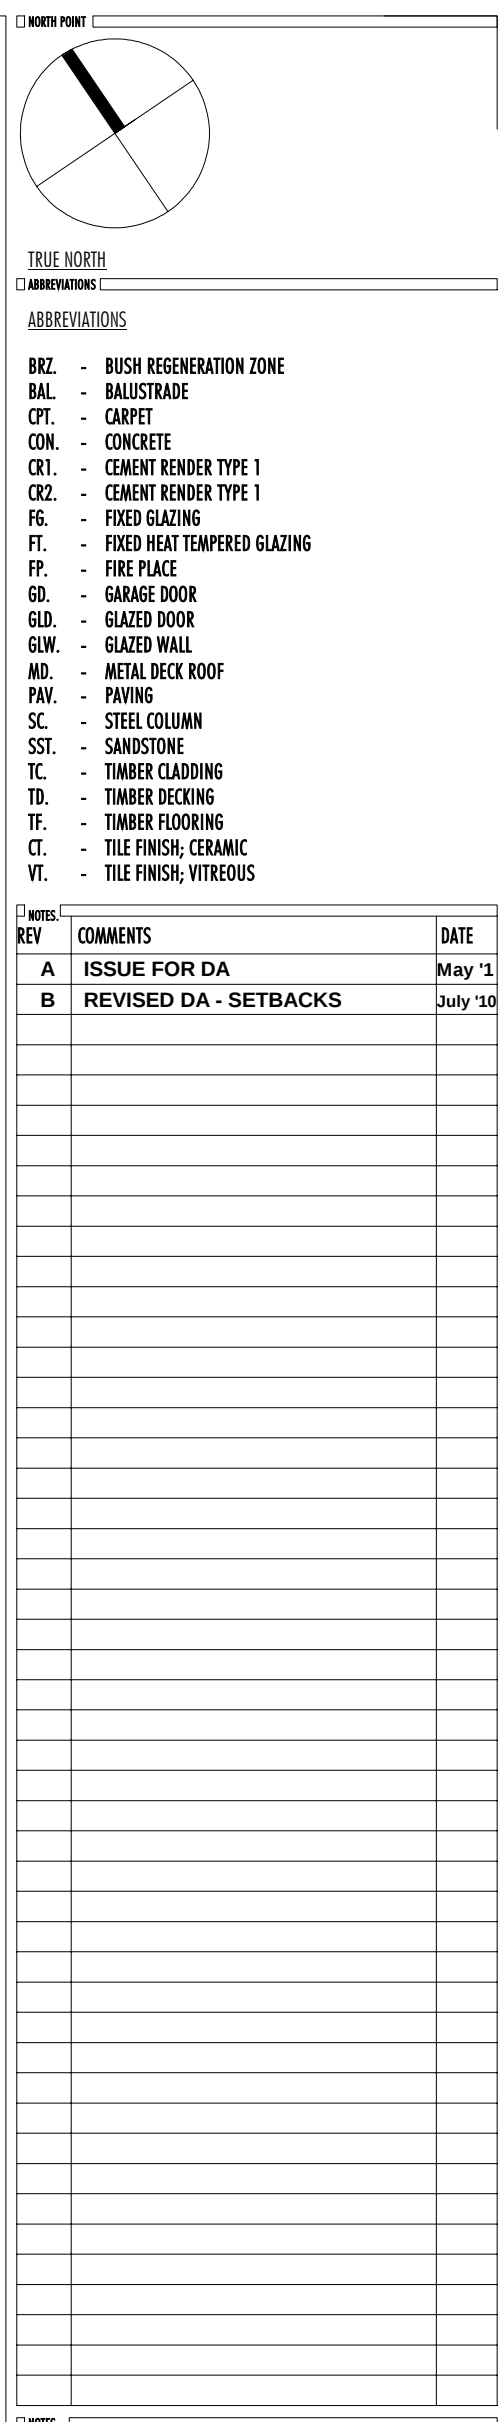

DO NOT SCALE DIMENSIONS FROM DRAWING.
Contractors to examine site to verify conditions.
The drawing remains the property of SDA
Australia Pty Ltd (SDA). Transfer of the license is
prohibited. SDA reserves the right to terminate
the license. Reproduction of this drawing
in whole/part is prohibited. Copyright reserved by SDA.

T.I.C.H.T

	A
SD	


*Ground Floor / Site
Context / Site Analysis
Plan*

1: 500

09.01 DA0101 B

☐ DATE PLOTTED: _____

Monday, 02 August 2010, 12:32:20

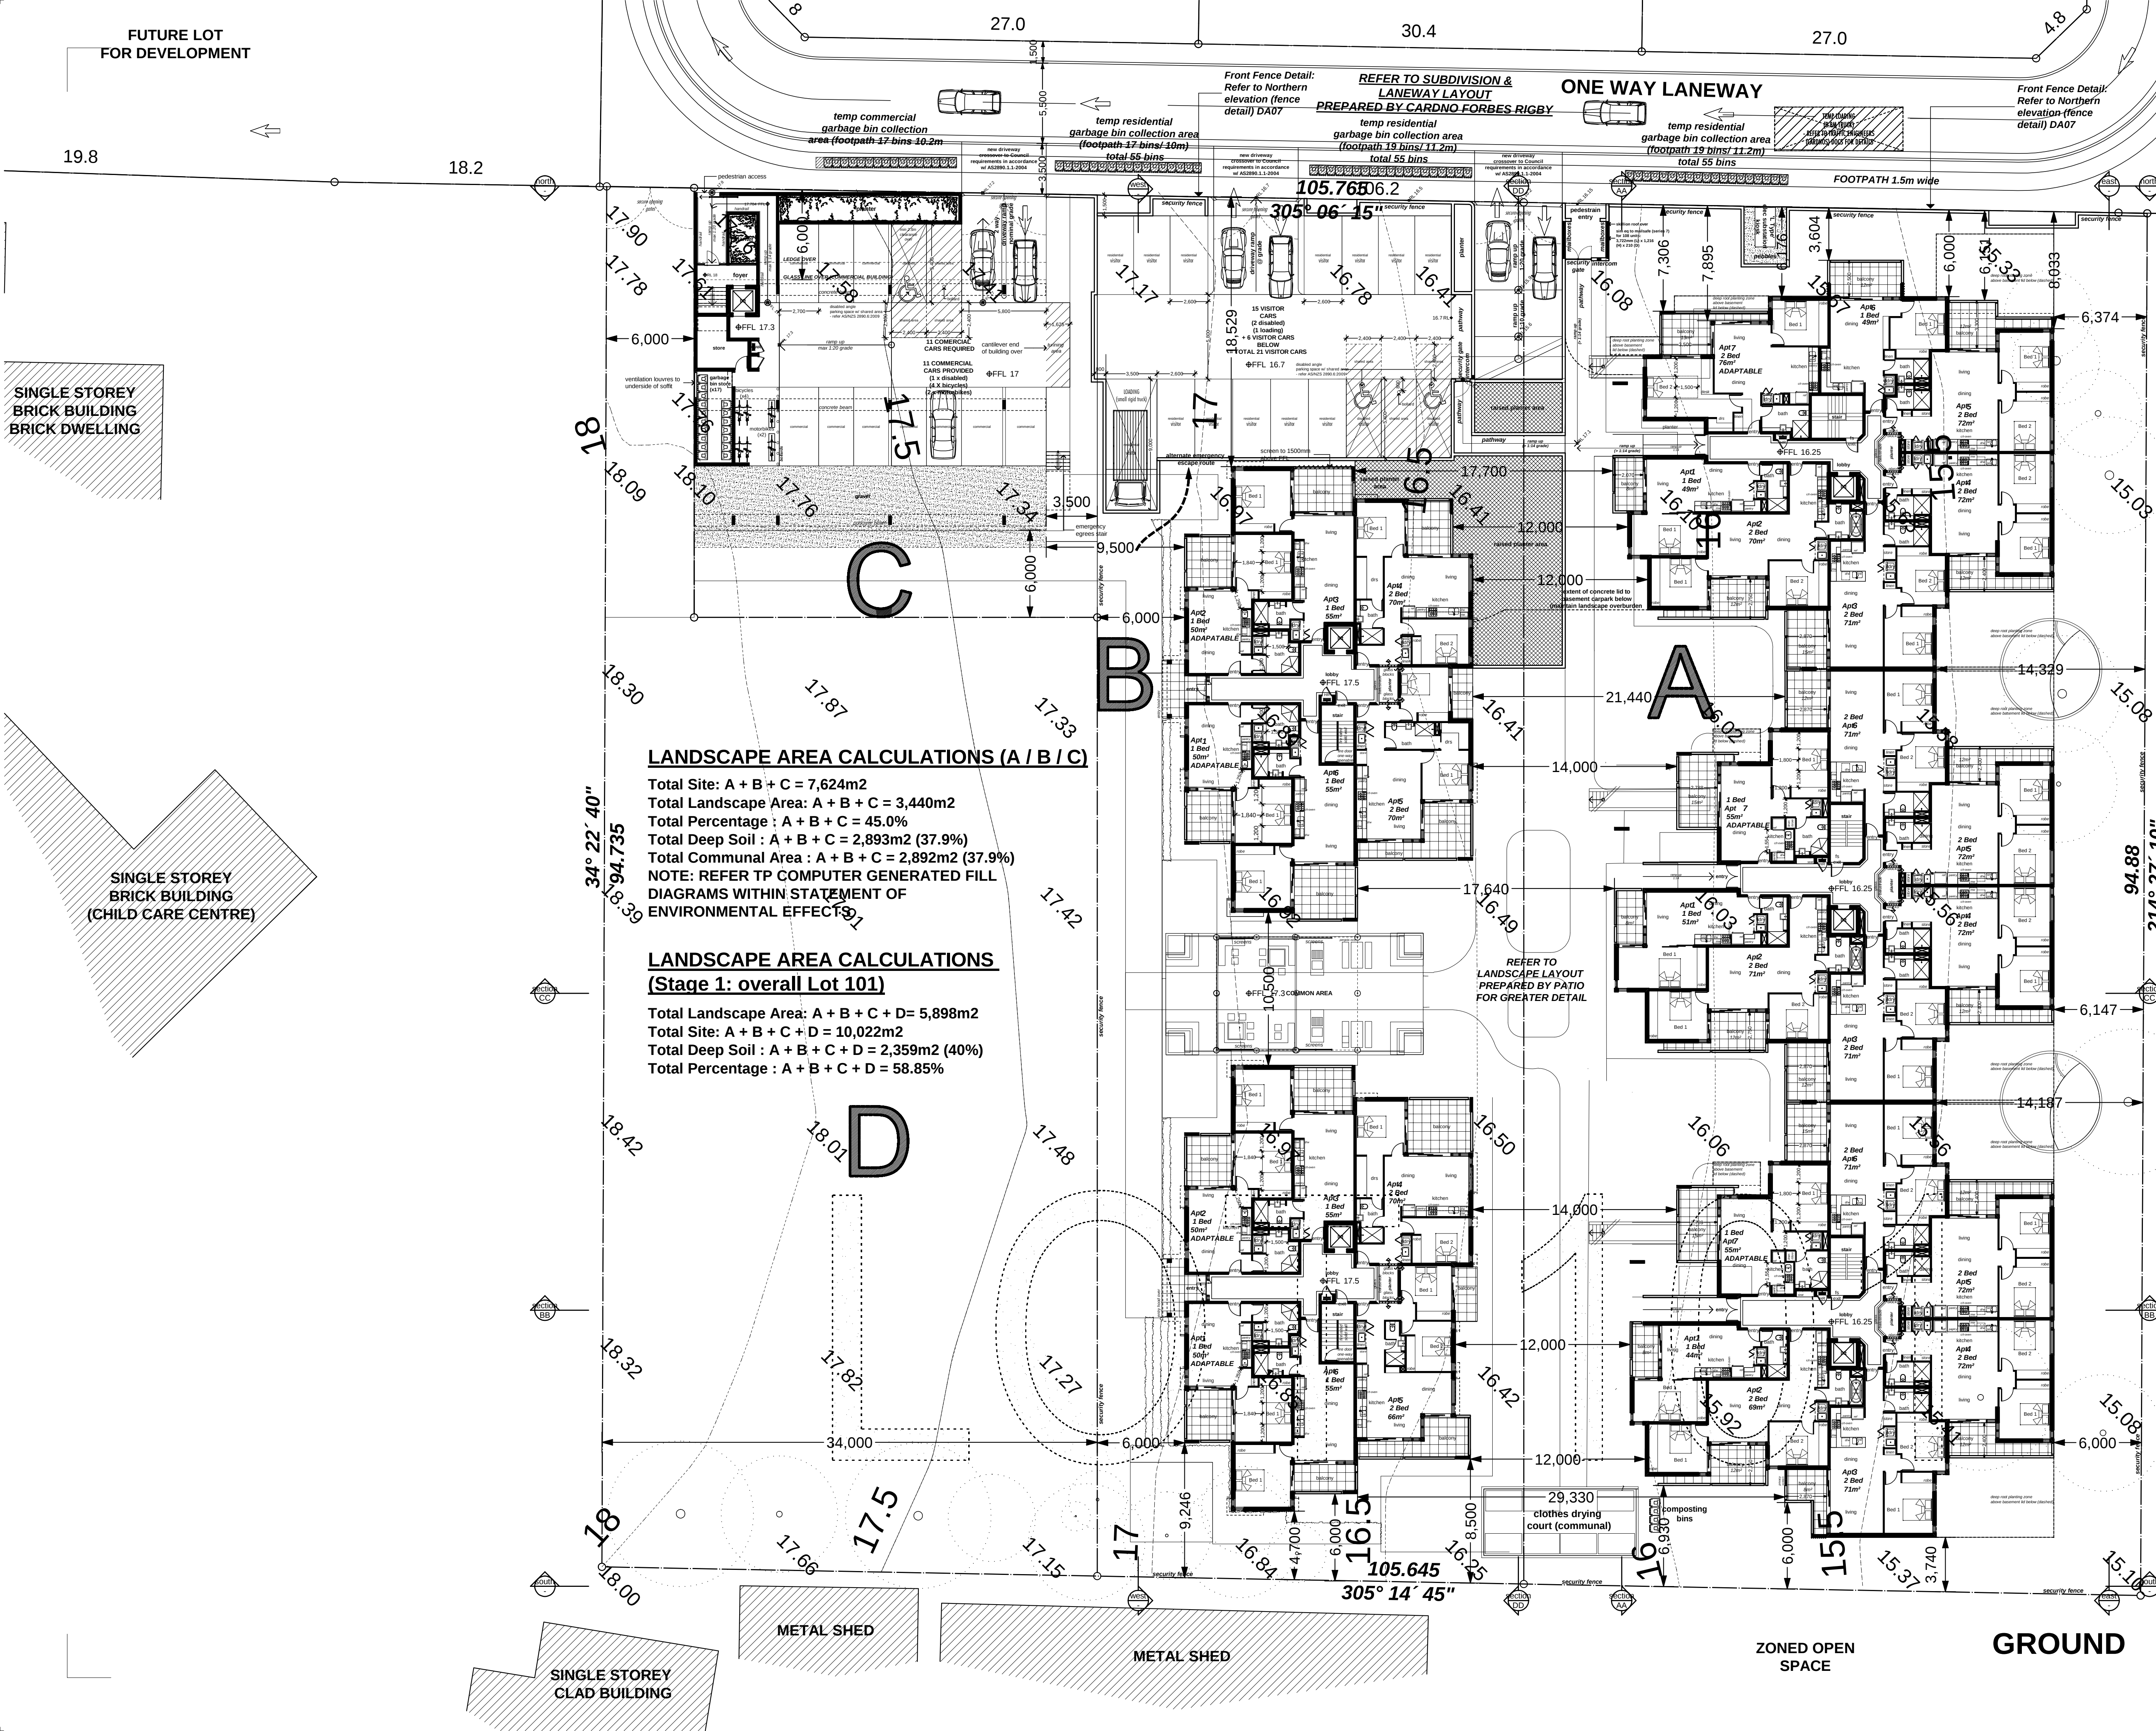

TRUE NORTH

ABBREVIATIONS

BRZ - BUSH REGENERATION ZONE
CARP - CARPET
CER - CEMENT RENDER TYPE 1
CRZ - CEMENT RENDER TYPE 1
FG - FIXED GLAZING
FTH - FIXED HEAT TEMPERED GLAZING
FP - FIRE PLACE
GD - GARAGE DOOR
GLD - GLAZED DOOR
GLW - GLAZED WALL
MD - METAL DECK ROOF
PAV - PAVING
SC - STEEL COLUMN
SST - SANDSTONE
TC - TIMBER CLADDING
TD - TIMBER DECKING
TF - TIMBER FLOORING
CT - TILE FINISH, CERAMIC
VT - TILE FINISH, VITREOUS

REV	COMMENTS	DATE
A	ISSUE FOR PRE DA MEETING	Mar '10
B	ISSUE FOR CONSULTANTS	Mar '10
C	ISSUE FOR DA	May '10
D	REVISED DA - SETBACKS	July '10

Dimensions + Areas indicated on these documents are indicative for information only and should not be used for critical sales or marketing purposes. SDA Australia Pty Ltd takes no responsibility for their accuracy.

DO NOT SCALE DIMENSIONS FROM DRAWING. Contractors to examine site to verify conditions. The drawing remains the property of SDA Australia Pty Ltd (SDA). Transfer of the license is prohibited. SDA reserves the right to terminate the license. Reproduction of this drawing in whole/part is prohibited. Copyright reserved by SDA.

T.I.C.H.T

SDA Australia Pty Ltd.
Mills Point 2060
PO Box 182
A.B.N 53 078 221 182
Email: info@sdarchitects.com.au
Ph: 9929 7453
Fax: 9929 7459

Dapto Affordable Housing

FOR: The Illawarra Community Housing Trust P/L
Lot 101 Byamsee St & Moombara St Dapto

Ground Floor Plan

1: 200

09.01 DA02 D

Thursday, 29 July 2010, 21:33:43



TRUE NORTH

ABBREVIATIONS

BRZ

BUSH REGENERATION ZONE

BAL

BALUSTRADE

CPT

CARPET

CON

CONCRETE

CR1

CERAMIC TILE TYPE 1

CR2

CERAMIC TILE TYPE 2

FG

FIXED GLAZING

FT

FIXED HEAT TEMPERED GLAZING

FP

FIRE PLACE

GD

GARAGE DOOR

GLD

GLAZED DOOR

GLW

GLAZED WALL

MD

METAL DECK ROOF

PAN

PAVING

SC

STEEL COLUMN

SST

SANDSTONE

TC

TIMBER CLADDING

TD

TIMBER DECKING

TF

TIMBER FLOORING

CT

TILE FINISH, CERAMIC

VT

TILE FINISH, VITREOUS

REVISIONS

REV	COMMENTS	DATE
A	ISSUE FOR PRE DA MEETING	Mar '10
B	ISSUE FOR CONSULTANTS	Mar '10
C	ISSUE FOR DA	May '10
D	REVISED DA - SETBACKS	July '10

NOTES

Dimensions + Areas indicated on these documents are indicative for information only and should not be used for critical sales or marketing purposes. SDA Australia Pty Ltd takes no responsibility for their accuracy.

DO NOT SCALE DIMENSIONS FROM DRAWING. Contractors to examine site to verify conditions. The drawing remains the property of SDA Australia Pty Ltd (SDA). Transfer of the license is prohibited. SDA reserves the right to terminate the license. Reproduction of this drawing in whole/part is prohibited. Copyright reserved by SDA.

CLIENTS

T.I.C.H.T

WORKSITES

S.D.A. Australia Pty Ltd.

10/101 Byames St

PO Box 182

A.B.N 33 078 221 182

Email: info@sdarchitects.com.au

Ph: 9929 7453

Fax: 9929 7459

PROJECT TITLE

Dapto Affordable Housing

FOR: The Illawarra Community Housing Trust P/L

Lot 101 Byames St & Moombarra St Dapto

DRAWING TITLE

First Floor Plan

DRAWING SCALE

1: 200

PROJECT NO.

09.01

DRAWING NO.

DA03

REVISION NO.

D

DATE PLOTTED

Thursday, 29 July 2010, 21:34:11



REV	COMMENTS	DATE
A	ISSUE FOR PRE DA MEETING	Mar '10
B	ISSUE FOR CONSULTANTS	Mar '10
C	ISSUE FOR DA	May '10
D	REVISED DA - SETBACKS	July '10

[illegible]

Dimensions + Areas indicated on these documents are indicative for information only and should not be used for critical sales or marketing purposes. SDA Australia Pty Ltd takes no responsibility for their accuracy.

DO NOT SCALE DIMENSIONS FROM DRAWING.
Contractors to examine site to verify conditions.
The drawing remains the property of SDA
Australasia Pty Ltd (SDA). Transfer of the license is
prohibited. SDA reserves the right to terminate
the License. Reproduction of this drawing
in whole/part is prohibited. Copyright reserved by SDA.

☐ CLIENTS:

T.I.C.H.T

☐ ARCHITECTS.

S.D.A Australia Pty Ltd.
Milsens Point 2060
PO Box 182
A.B.N 33 078 221 182
Email: info@sdearchitects.com.au
Ph: 9929 7453
Fax: 9929 7459



Dapto Affordable Housing
FOR: The Illawarra Community Housing Trust P/L
Lot 101 Byamee St & Moombara St Dapto

DRAWING TITLE: *Third Floor Plan*

☐ DRAWING SCALE: _____

1: 200

☐ PROJECT NO. _____ DRAWING NO. _____ REVISION NO. _____

09.01 DA05 D

☐ DATE PLOTTED: _____

Thursday, 29 July 2010, 21:35:06



TRUE NORTH

ABBREVIATIONS

BRZ

BUSH REGENERATION ZONE

BAL

BAULTRADE

CPT

CARPET

CON

CONCRETE

CR1

CEMENT RENDER TYPE 1

CR2

CEMENT RENDER TYPE 1

FG

FIXED GLAZING

FT

FIXED HEAT TEMPERED GLAZING

FP

FIRE PLACE

GO

GARAGE DOOR

GLD

GLAZED DOOR

GLW

GLAZED WALL

MD

METAL DECK ROOF

PAY

PAVING

SC

STEEL COLUMN

SST

SANDSTONE

TC

TIMBER CLADDING

TD

TIMBER DECKING

TF

TIMBER FLOORING

TL

TILE FINISH, CERAMIC

VT

TILE FINISH, VITREOUS

REVISIONS

REV	COMMENTS	DATE
A	ISSUE FOR PRE DA MEETING	Mar '10
B	ISSUE FOR CONSULTANTS	Mar '10
C	ISSUE FOR DA	May '10
D	REVISED DA - SETBACKS	July '10

NOTES

Dimensions + Areas indicated on these documents are indicative for information only and should not be used for critical sales or marketing purposes. SDA Australia Pty Ltd takes no responsibility for their accuracy.

DO NOT SCALE DIMENSIONS FROM DRAWING. Contractors to examine site to verify conditions. The drawing remains the property of SDA Australia Pty Ltd (SDA). Transfer of the licence is prohibited. SDA reserves the right to terminate the Licence. Reproduction of this drawing in whole/part is prohibited. Copyright reserved by SDA.

CLIENTS

T.I.C.H.T

ARCHITECTS

S.D.A Australia Pty Ltd

Milsons Point 2060

PO Box 182

A.B.N 33 078 221 182

Email: info@sdarchitects.com.au

Ph: 9929 7453

Fax: 9929 7459

PROJECT TITLE

Dapto Affordable Housing

FOR: The Illawarra Community Housing Trust P/L

Lot 101 Byamsee St & Moombarra St Dapto

DRAWING TITLE

Roof Plan

DRAWING SCALE

1:200

PROJECT NO

HOUSING NO

REVISION NO

09.01

DA06

D

DATE PUBLISHED

Thursday, 29 July 2010, 21:36:05