


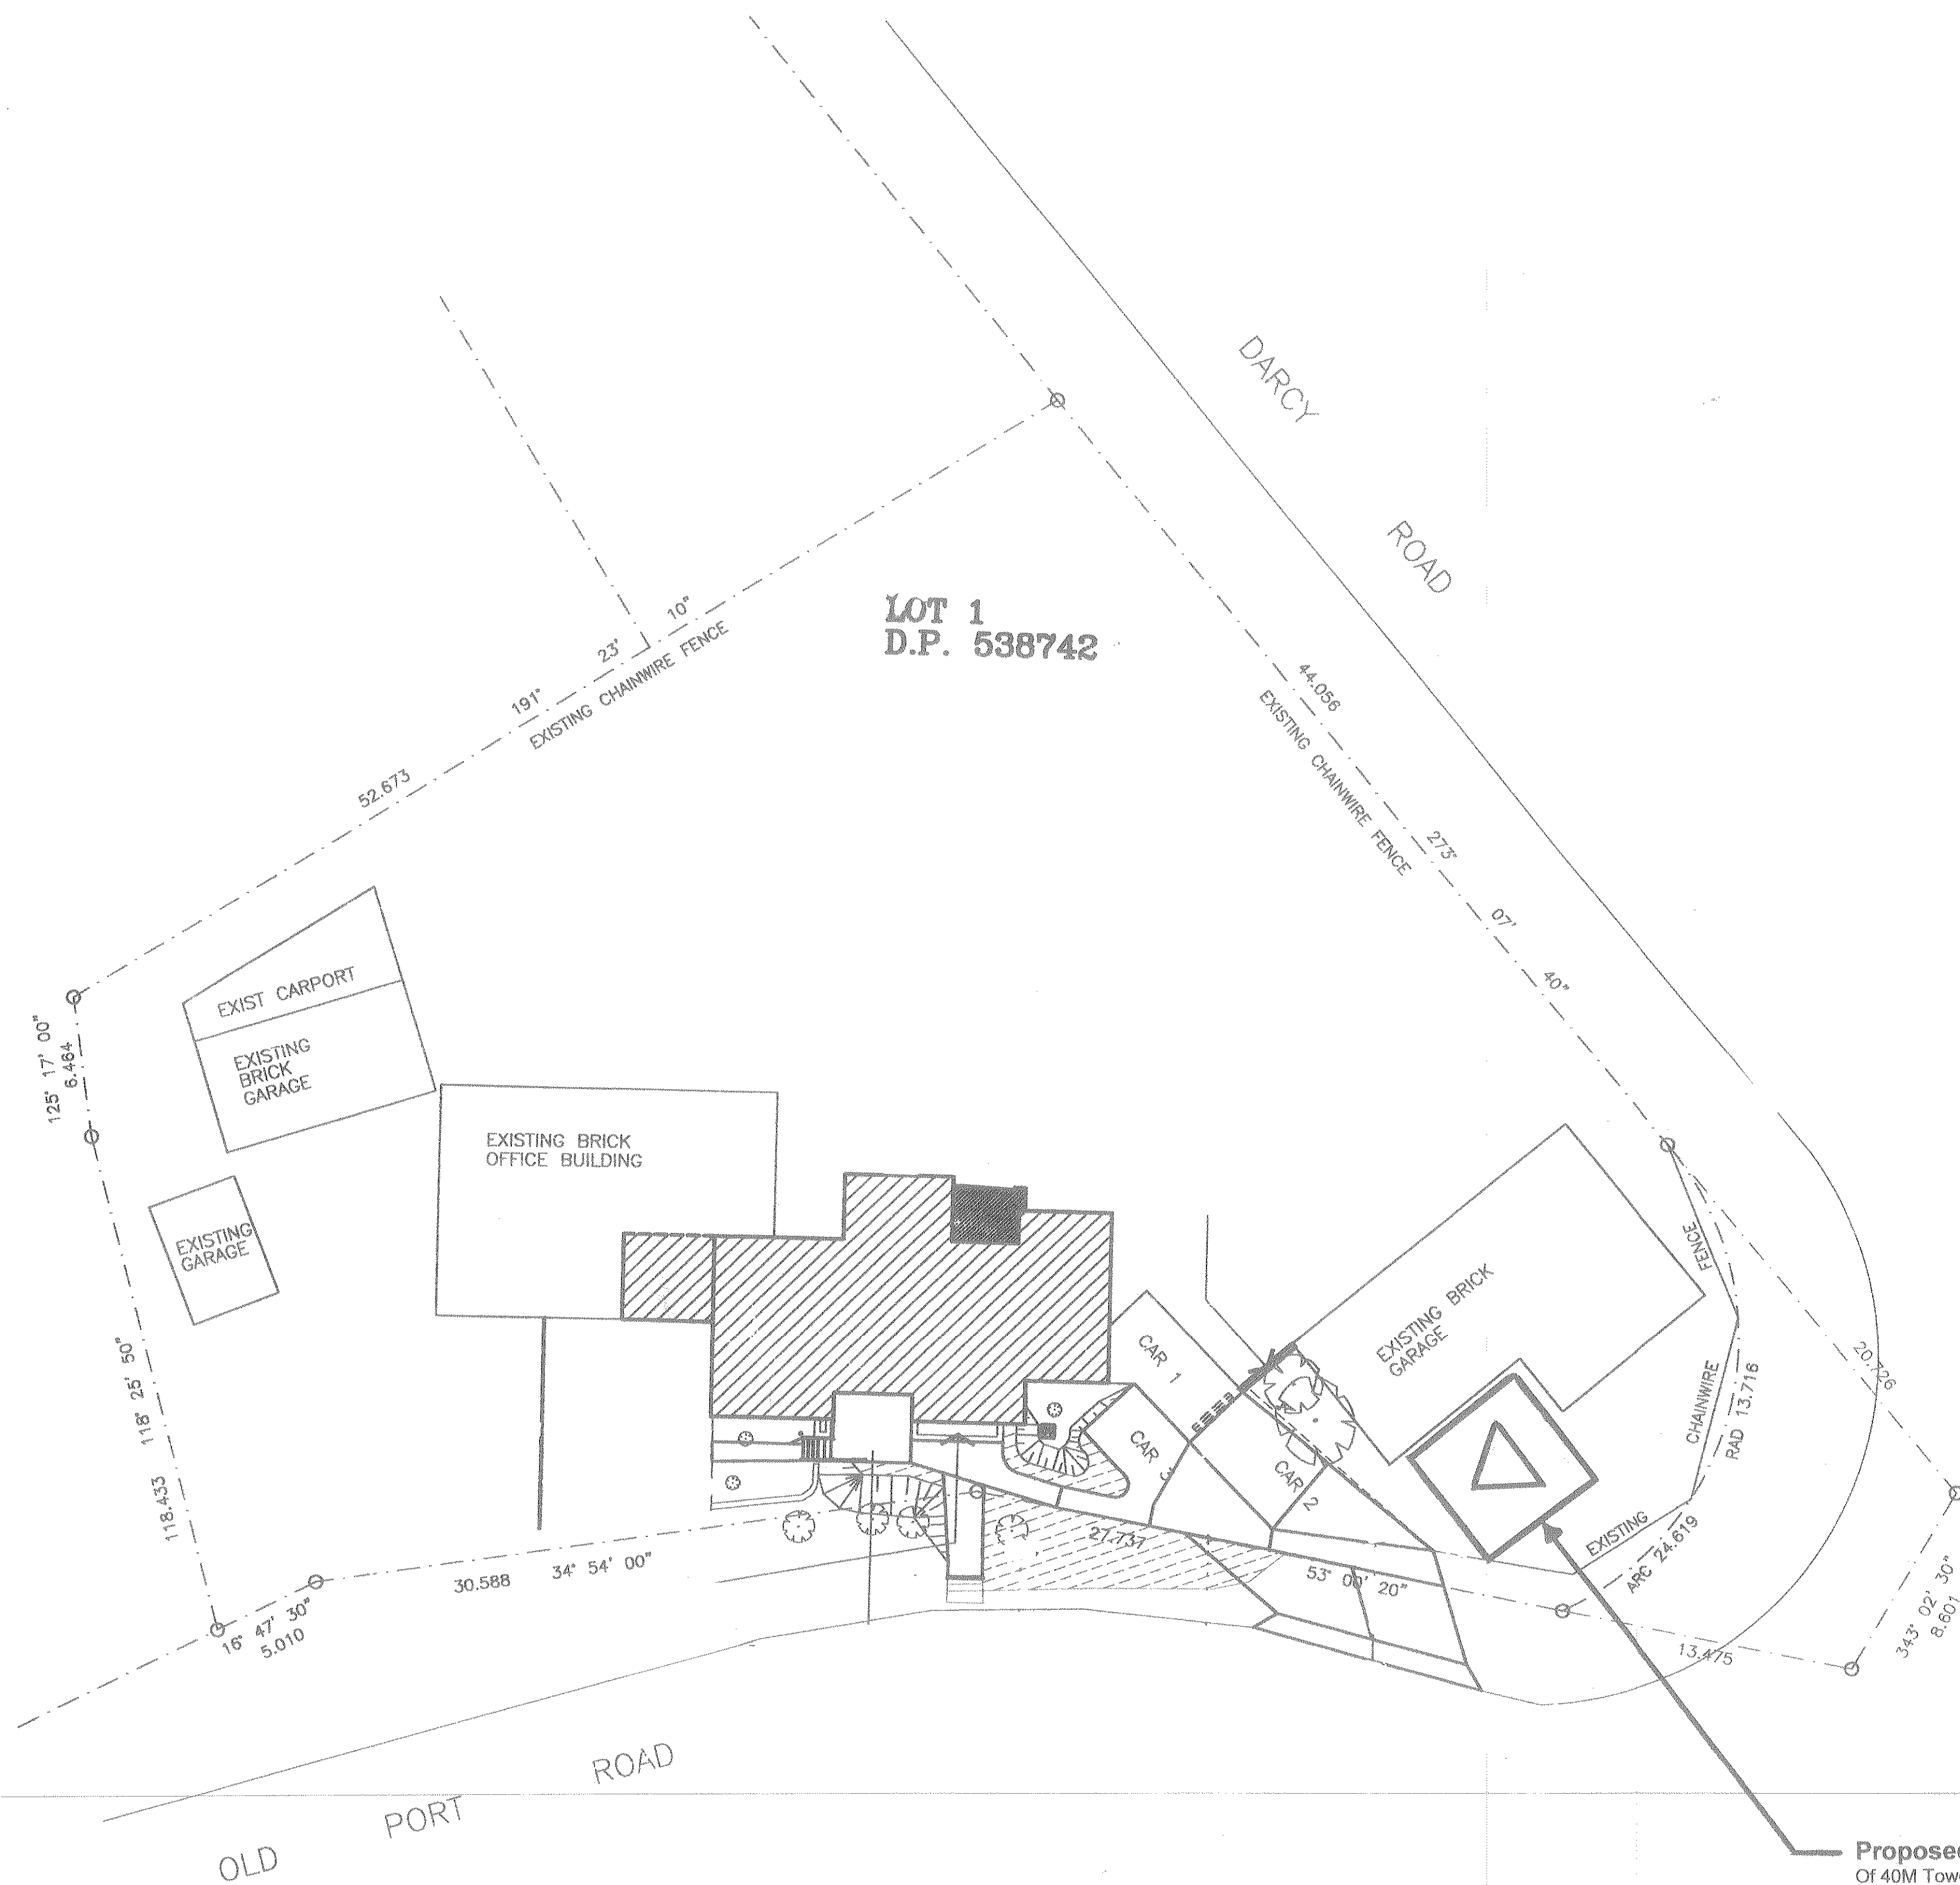

1 SITE PLAN
SCALE 1:200



Proposed Location
Of 40M Tower detailing
Tower Base & Foundation
Footprint

DRW NO:	HBRTWR003.Rev1
CREATED BY:	William Webb
DATE:	03/4/2010
DESCRIPTION:	Site Set Out Plan
SCALE:	1:200