
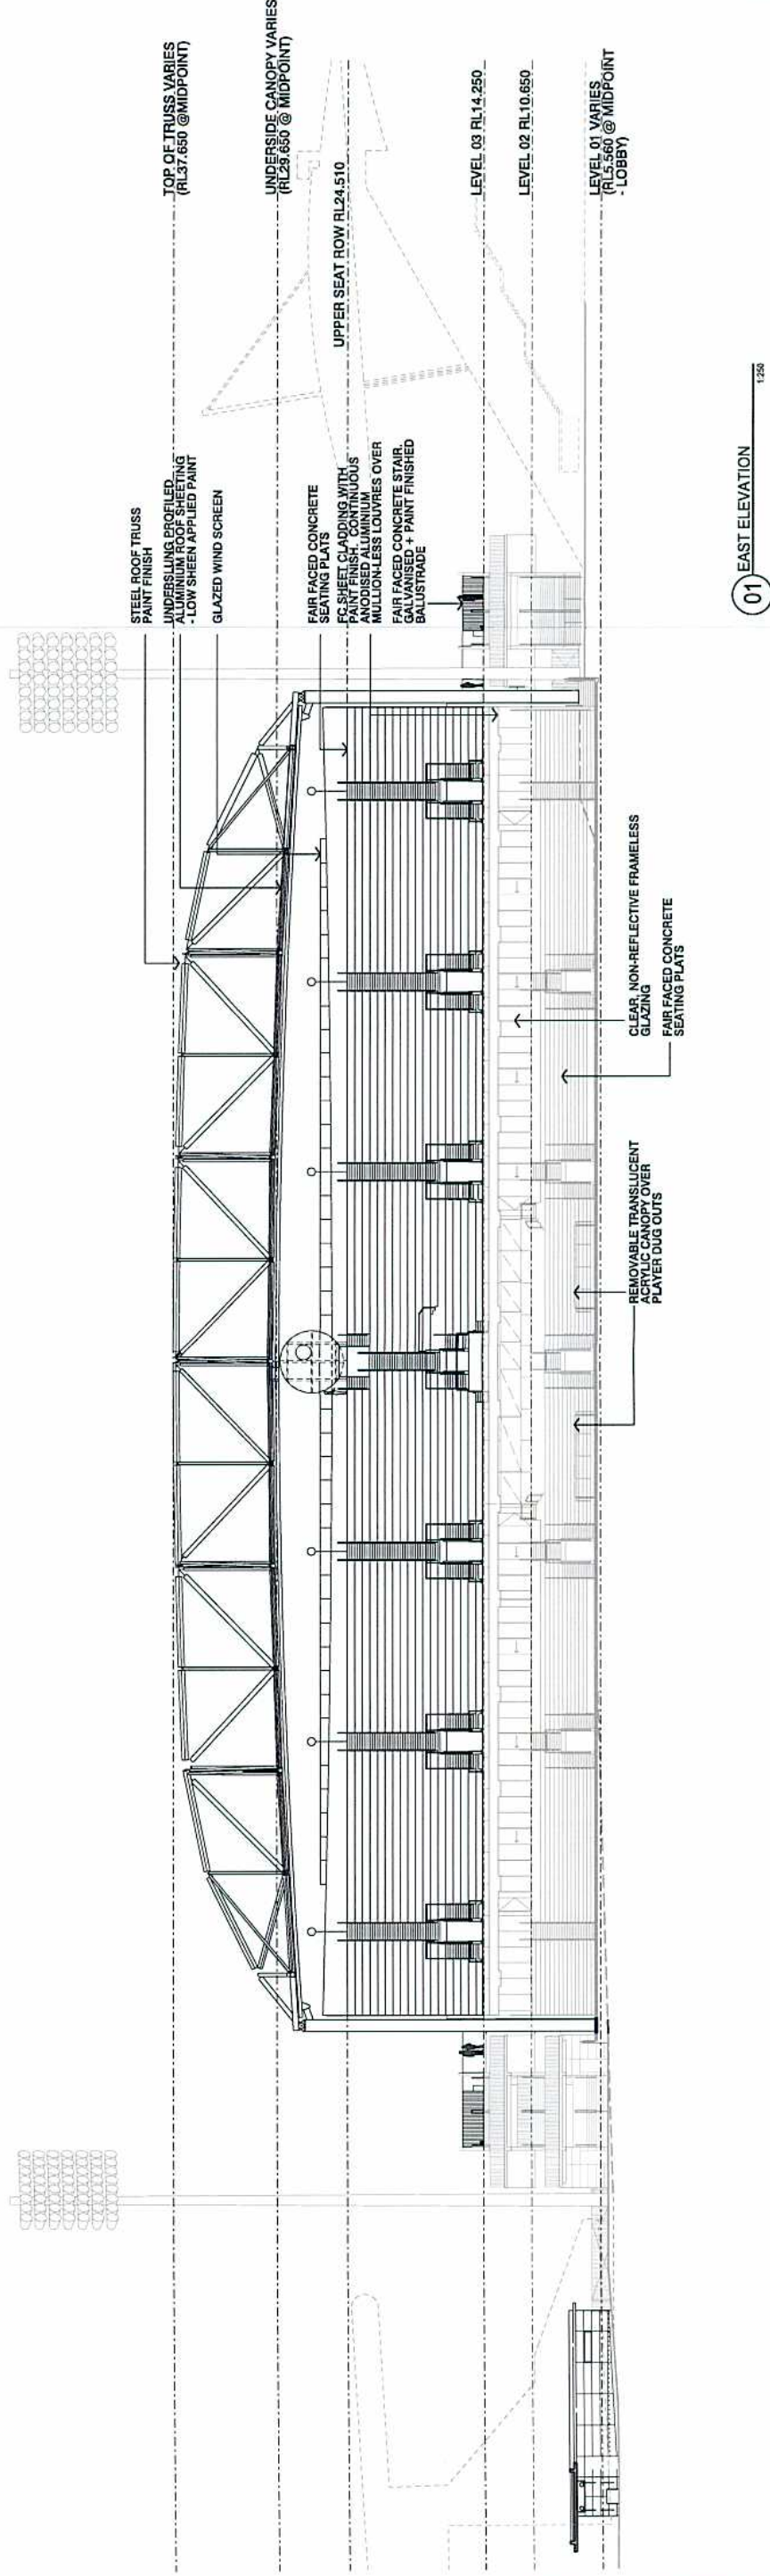


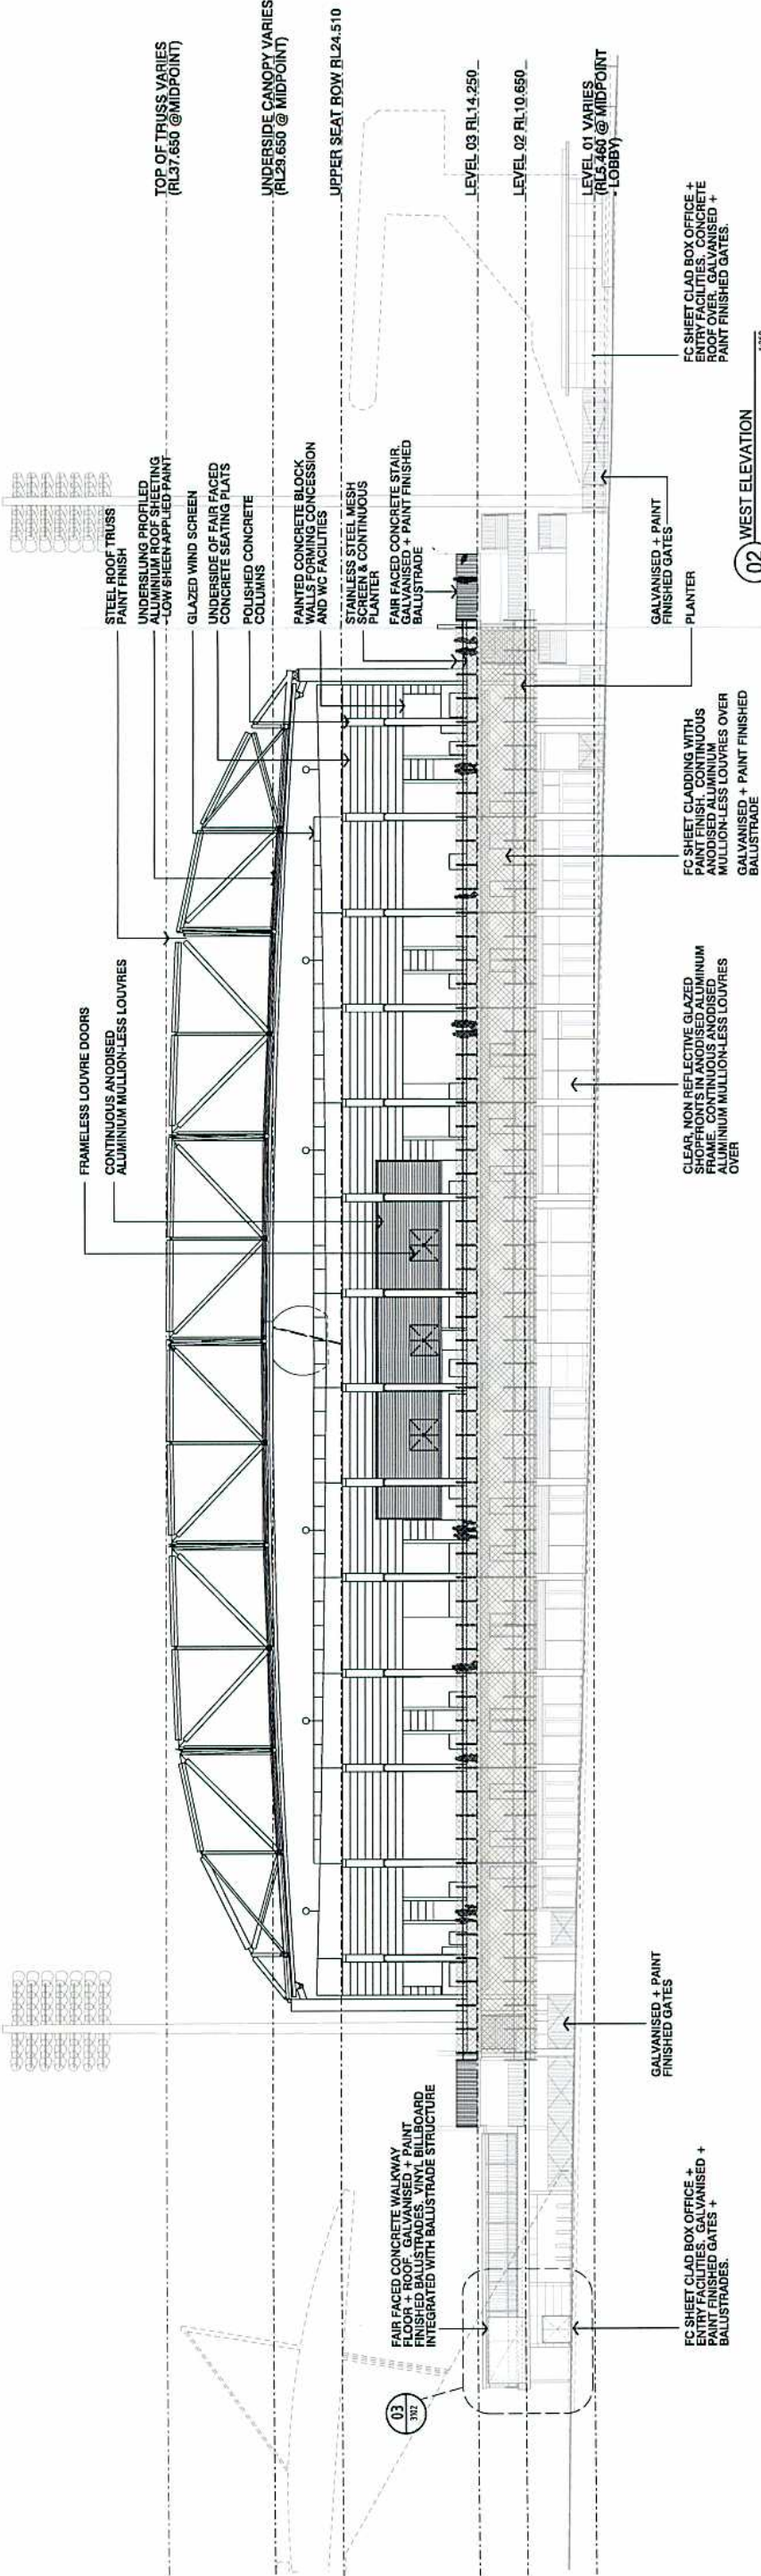

Revisions

No	Date	Description	By	Rev
A	18.04.19	ISSUED FOR DA APPROVAL	JG	1
B	23.04.19	ISSUED FOR DA APPROVAL	JG	2

Site Location Plan

Client

NSW GOVERNMENT

Architect

A|C
ARCHITECTS
79 Myrtle Street Chippendale NSW 2008 AUSTRALIA
ph +61 2 9511 8222 fx +61 2 9511 8205 ahl@ac3.com.au

Project

REPLACEMENT OF
WESTERN GRANDSTAND
at WIN STADIUM, WOLLONGONG

Drawing Title

EAST + WEST ELEVATIONS
STAGE 2 DA

Drawing No

DA3120

Scale

1:250

Drawn By

DA3120

Check By

DA3120

Project No.


10005

NOT FOR CONSTRUCTION


Notes

Do not scale drawings. Use figured dimensions only. Check & verify levels and dimensions against the approved DA. All dimensions are in millimetres unless otherwise stated. This drawing is the property of A|C Architects and is to be used only for the project and site specified. It is not to be used for any other project or site without the written consent of A|C Architects. Notwithstanding to whom this drawing is issued, A|C Architects shall remain liable for the accuracy of the information contained herein.

Notwithstanding to whom this drawing is issued, A|C Architects shall remain liable for the accuracy of the information contained herein.

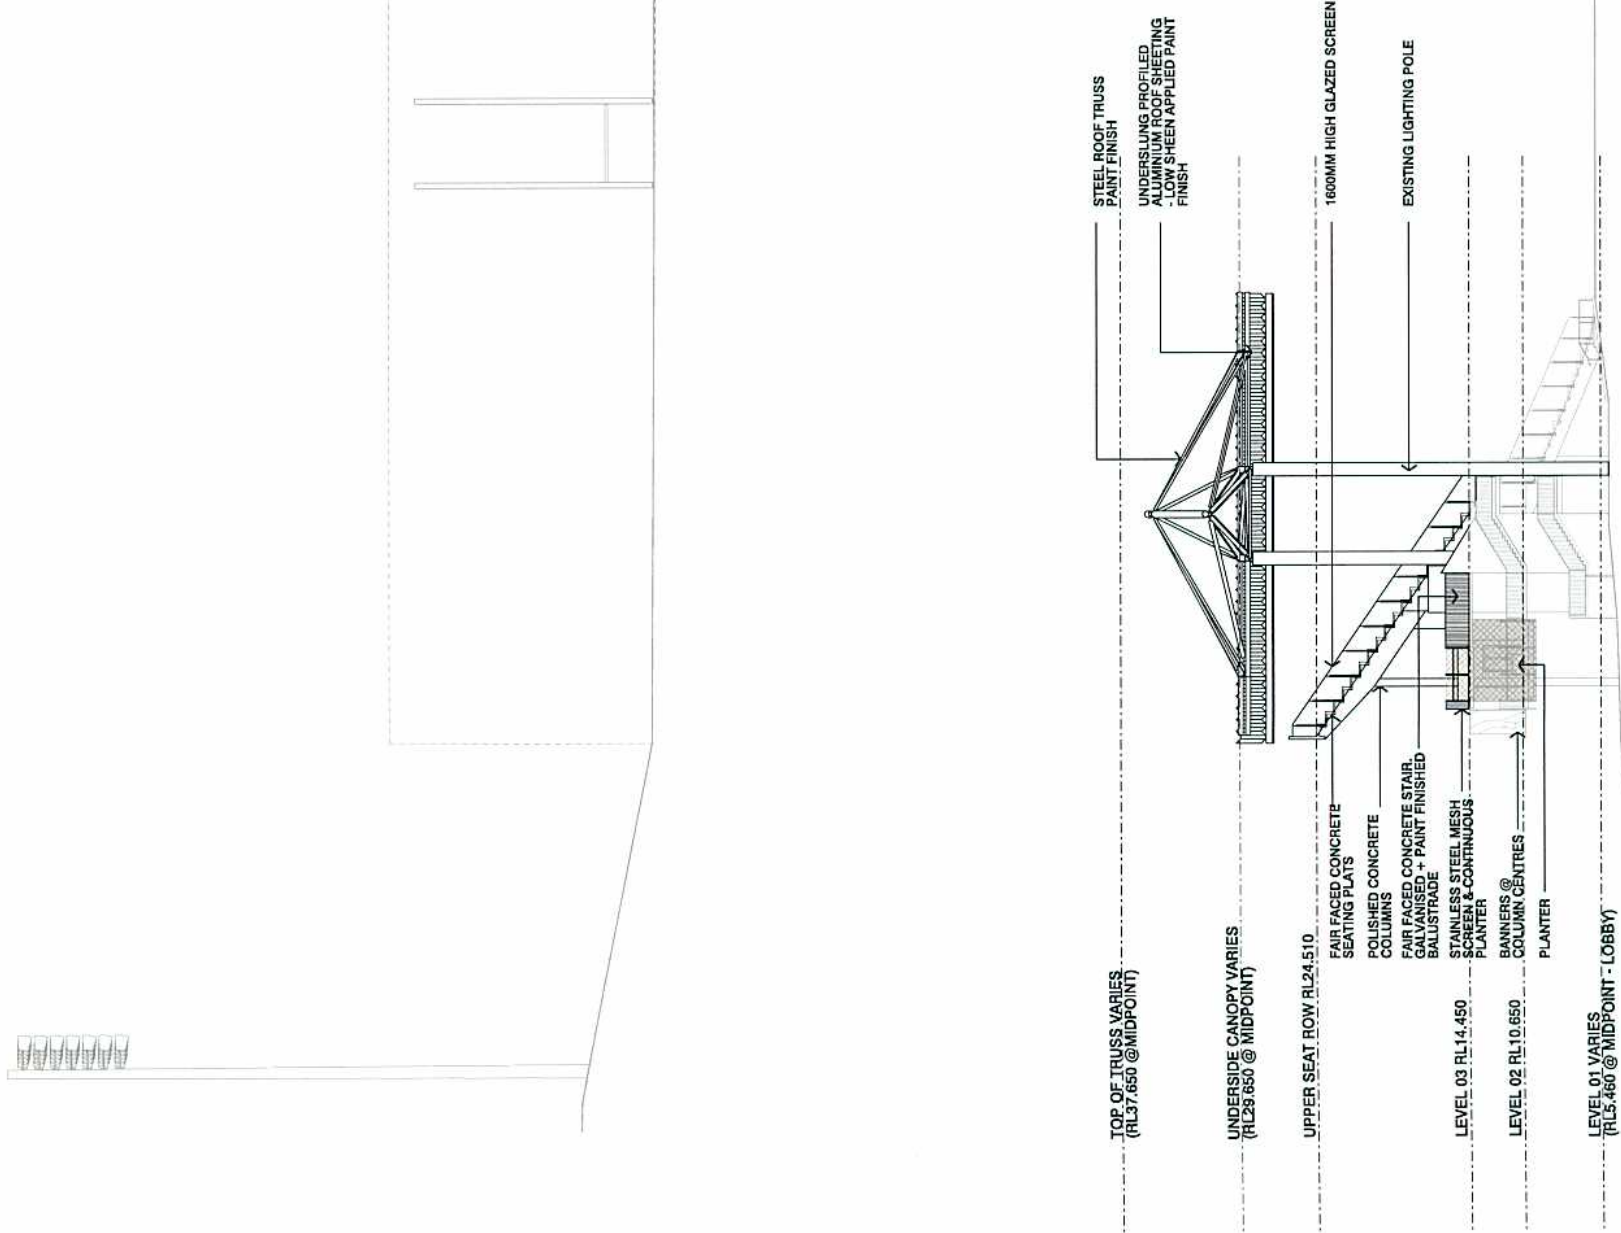


02 NORTH ELEVATION
1:250

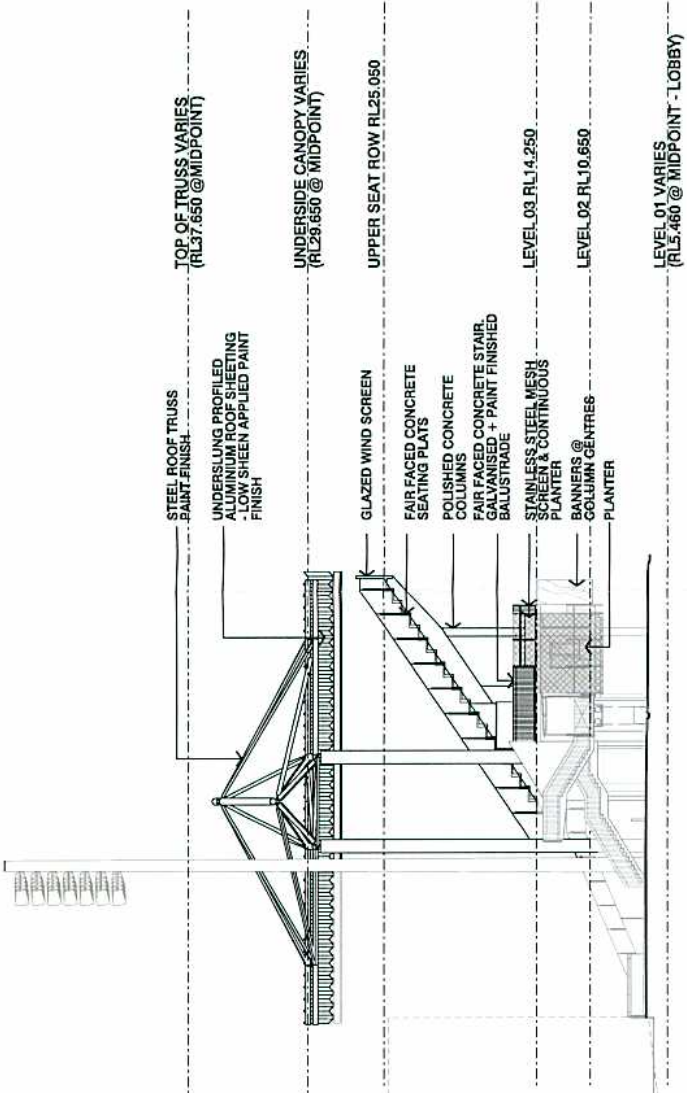

01 SOUTH ELEVATION
1:250

Revisions	No	Date	Description	Rev	Issued
A	08.08.15	STAGE 2	ISSUED FOR DA APPROVAL	JG	MH
B	23.01.15	ISSUED FOR DA APPROVAL	ISSUED FOR DA APPROVAL	JG	MH

Site Location Plan

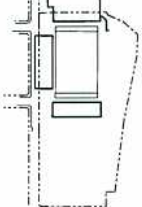

Client



Architect

AJ+C
ARCHITECTS
70 Myrtle Street Chippendale NSW 2008 AUSTRALIA
ph +61 2 9511 8222 fx +61 2 9511 8200 awh 63 003 782 250

Project
REPLACEMENT OF
WESTERN GRANDSTAND
at WIN STADIUM, WOLLONGONG



Drawing Title
NORTH + SOUTH ELEVATIONS
STAGE 2 DA

Scale
1:250

Drawing No
DA3121

Issue
B

Drawing Status
NOT FOR CONSTRUCTION

Proj No. 10005