


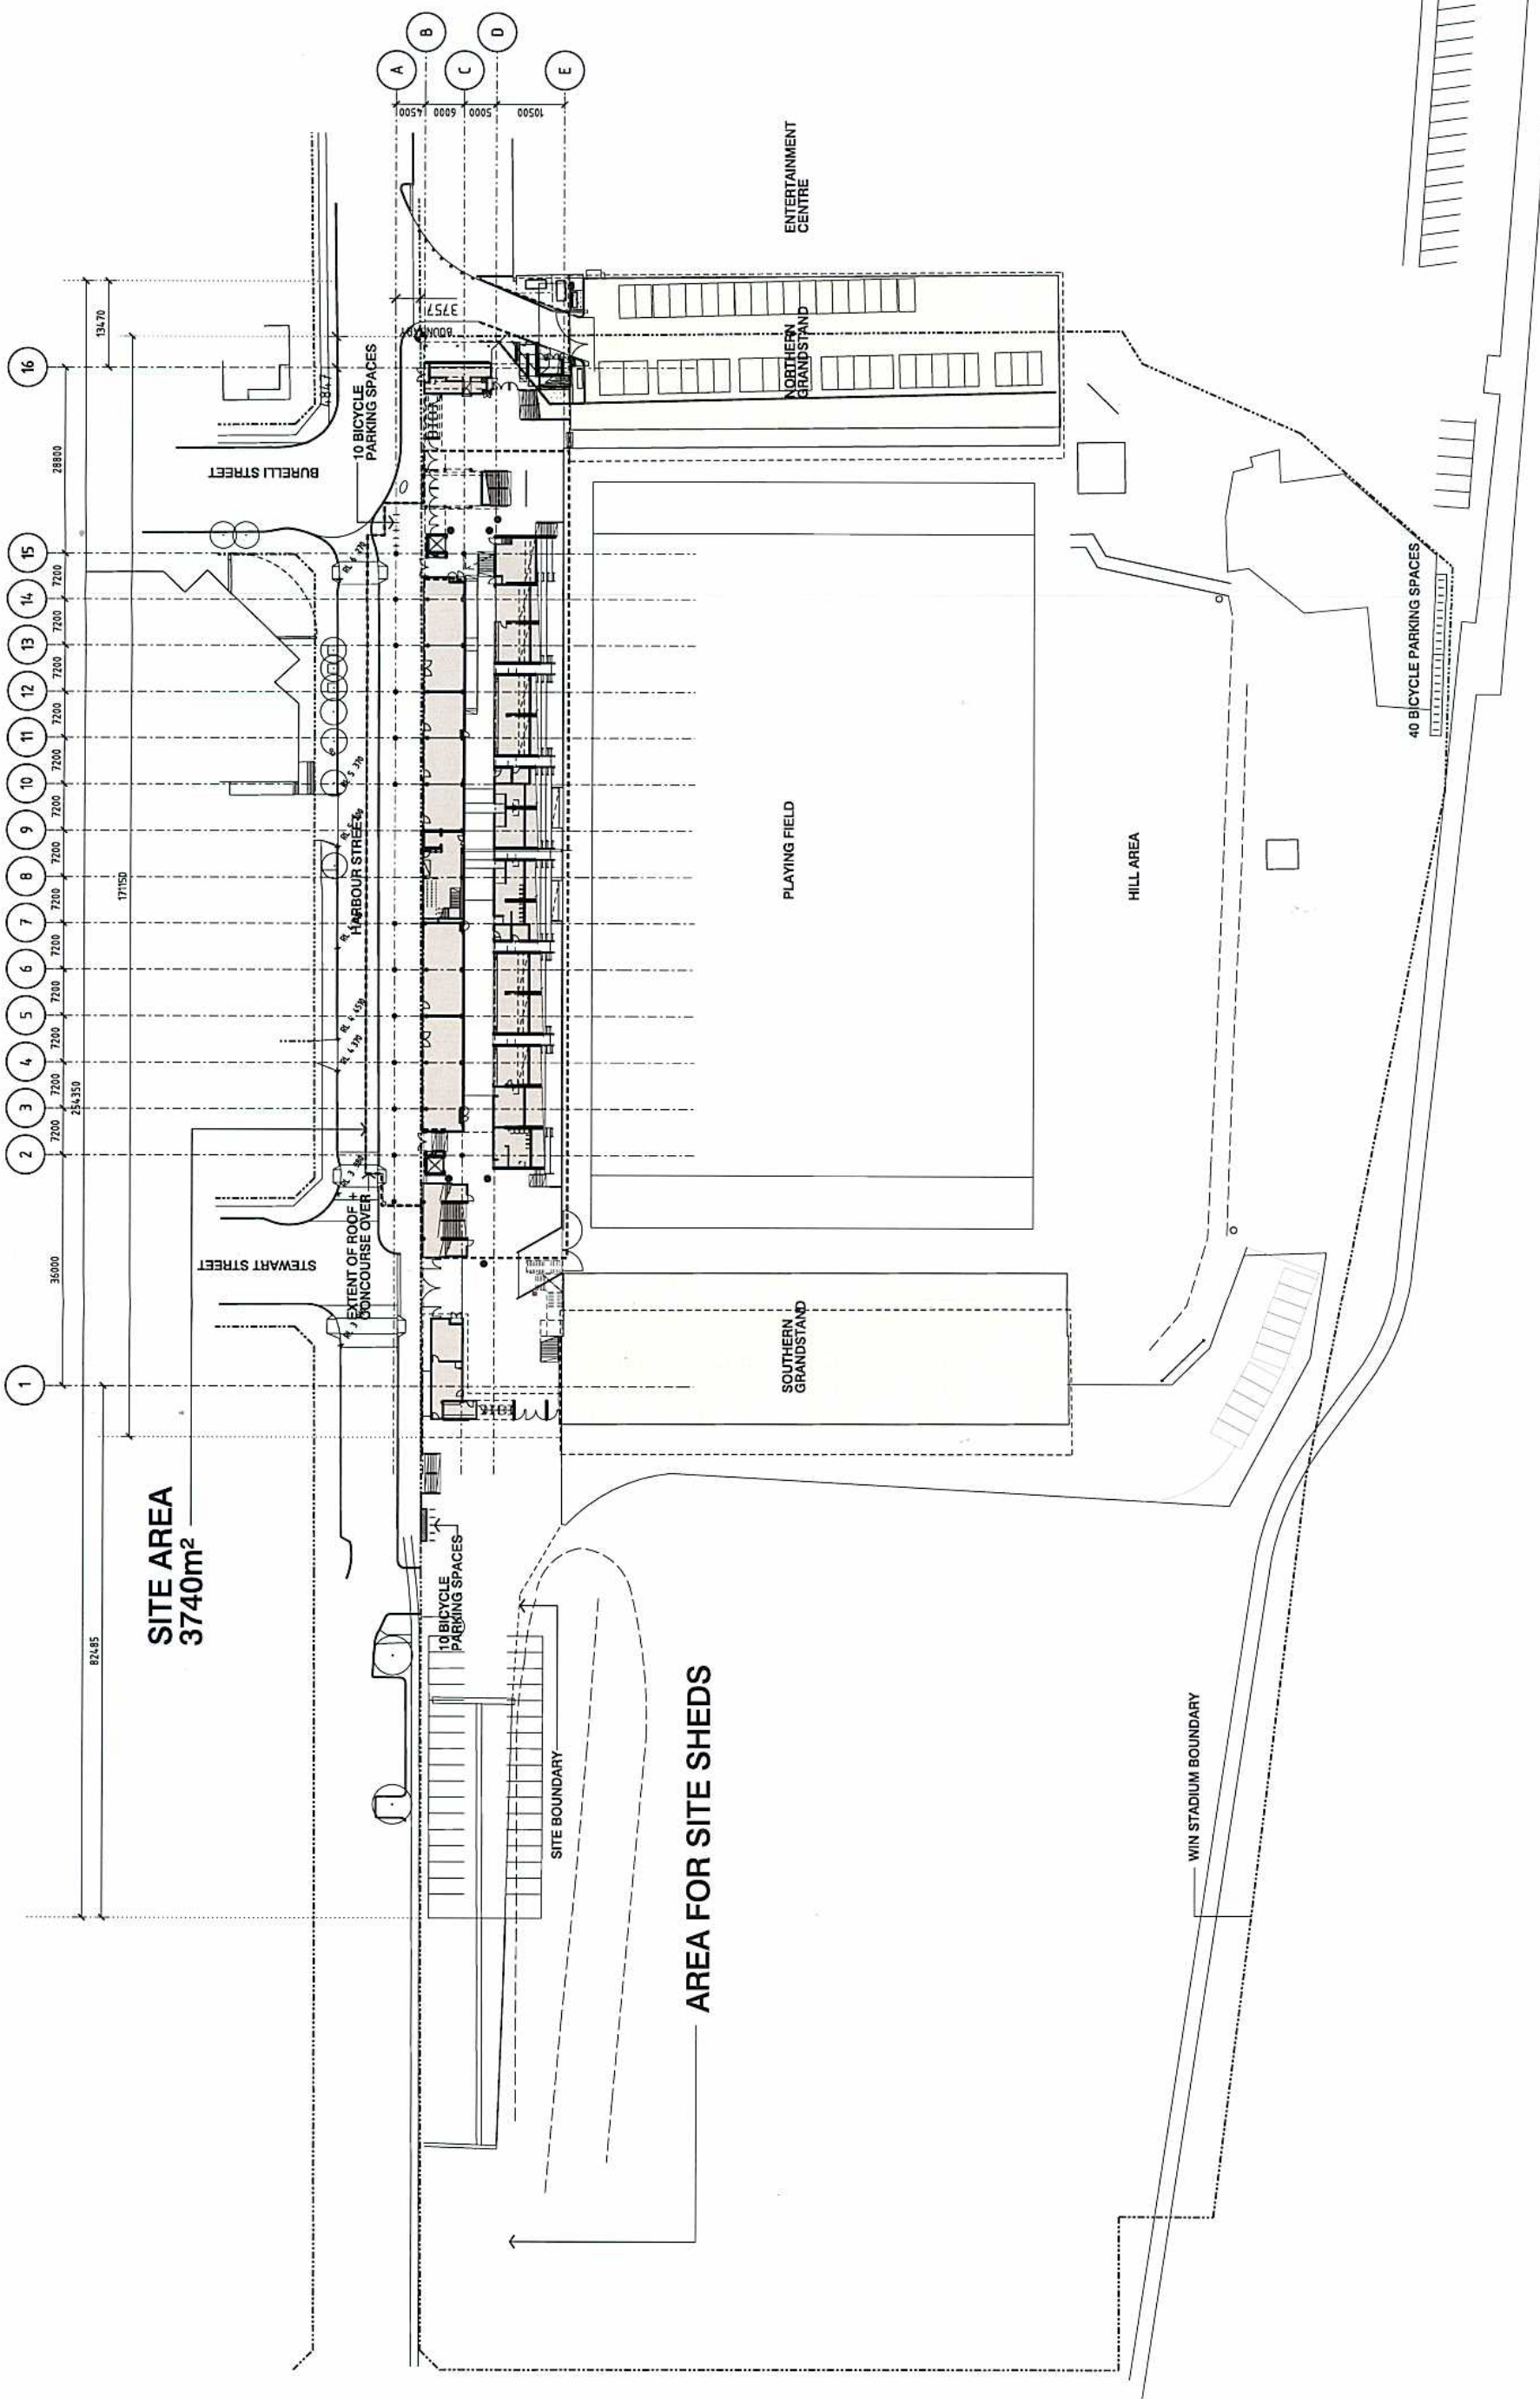

Revisions

No	Date	Description	Rev	Appr
A	28.04.10	ISSUED FOR DEVELOPMENT APPLICATION FOR COUNCIL	JD	MH
B	21.05.10	ADDITIONAL INFORMATION FOR COUNCIL	JD	MH
C	26.07.10	AREA OVER HARBOUR ST SHOWN	DA	DA
D	25.04.10	SITE AREA AMENDED TO REFLECT STAGE 2	DA	DA

Site Location Plan

Client

Communities

Architect

AJ+C
AJ+C CONSULTANTS
78 Myrtle Street Chippendale NSW 1505 AUSTRALIA
ph +61 2 9311 8222 fx +61 2 9311 8200 AOL 65 002 782 289

Project

REPLACEMENT OF
WESTERN GRANDSTAND
at WIN STADIUM, WOLLONGONG

Drawing Title

Site Plan

Scale

1:500

Drawing No

DA 1000

Issue

D

NOT FOR CONSTRUCTION

Do not scale drawings. Use agreed dimensions only. Check & verify units and dimensions of all components. This drawing is the property of AJ+C and is to be used only for the project and site shown. It is not to be used for any other purpose without the express permission of AJ+C. Further details or information should be obtained from the project manager. Noted: Architect: Michael Hume 554, Peter Ireland 554, Margaret Smith 554, Peter Smith 554

A1