
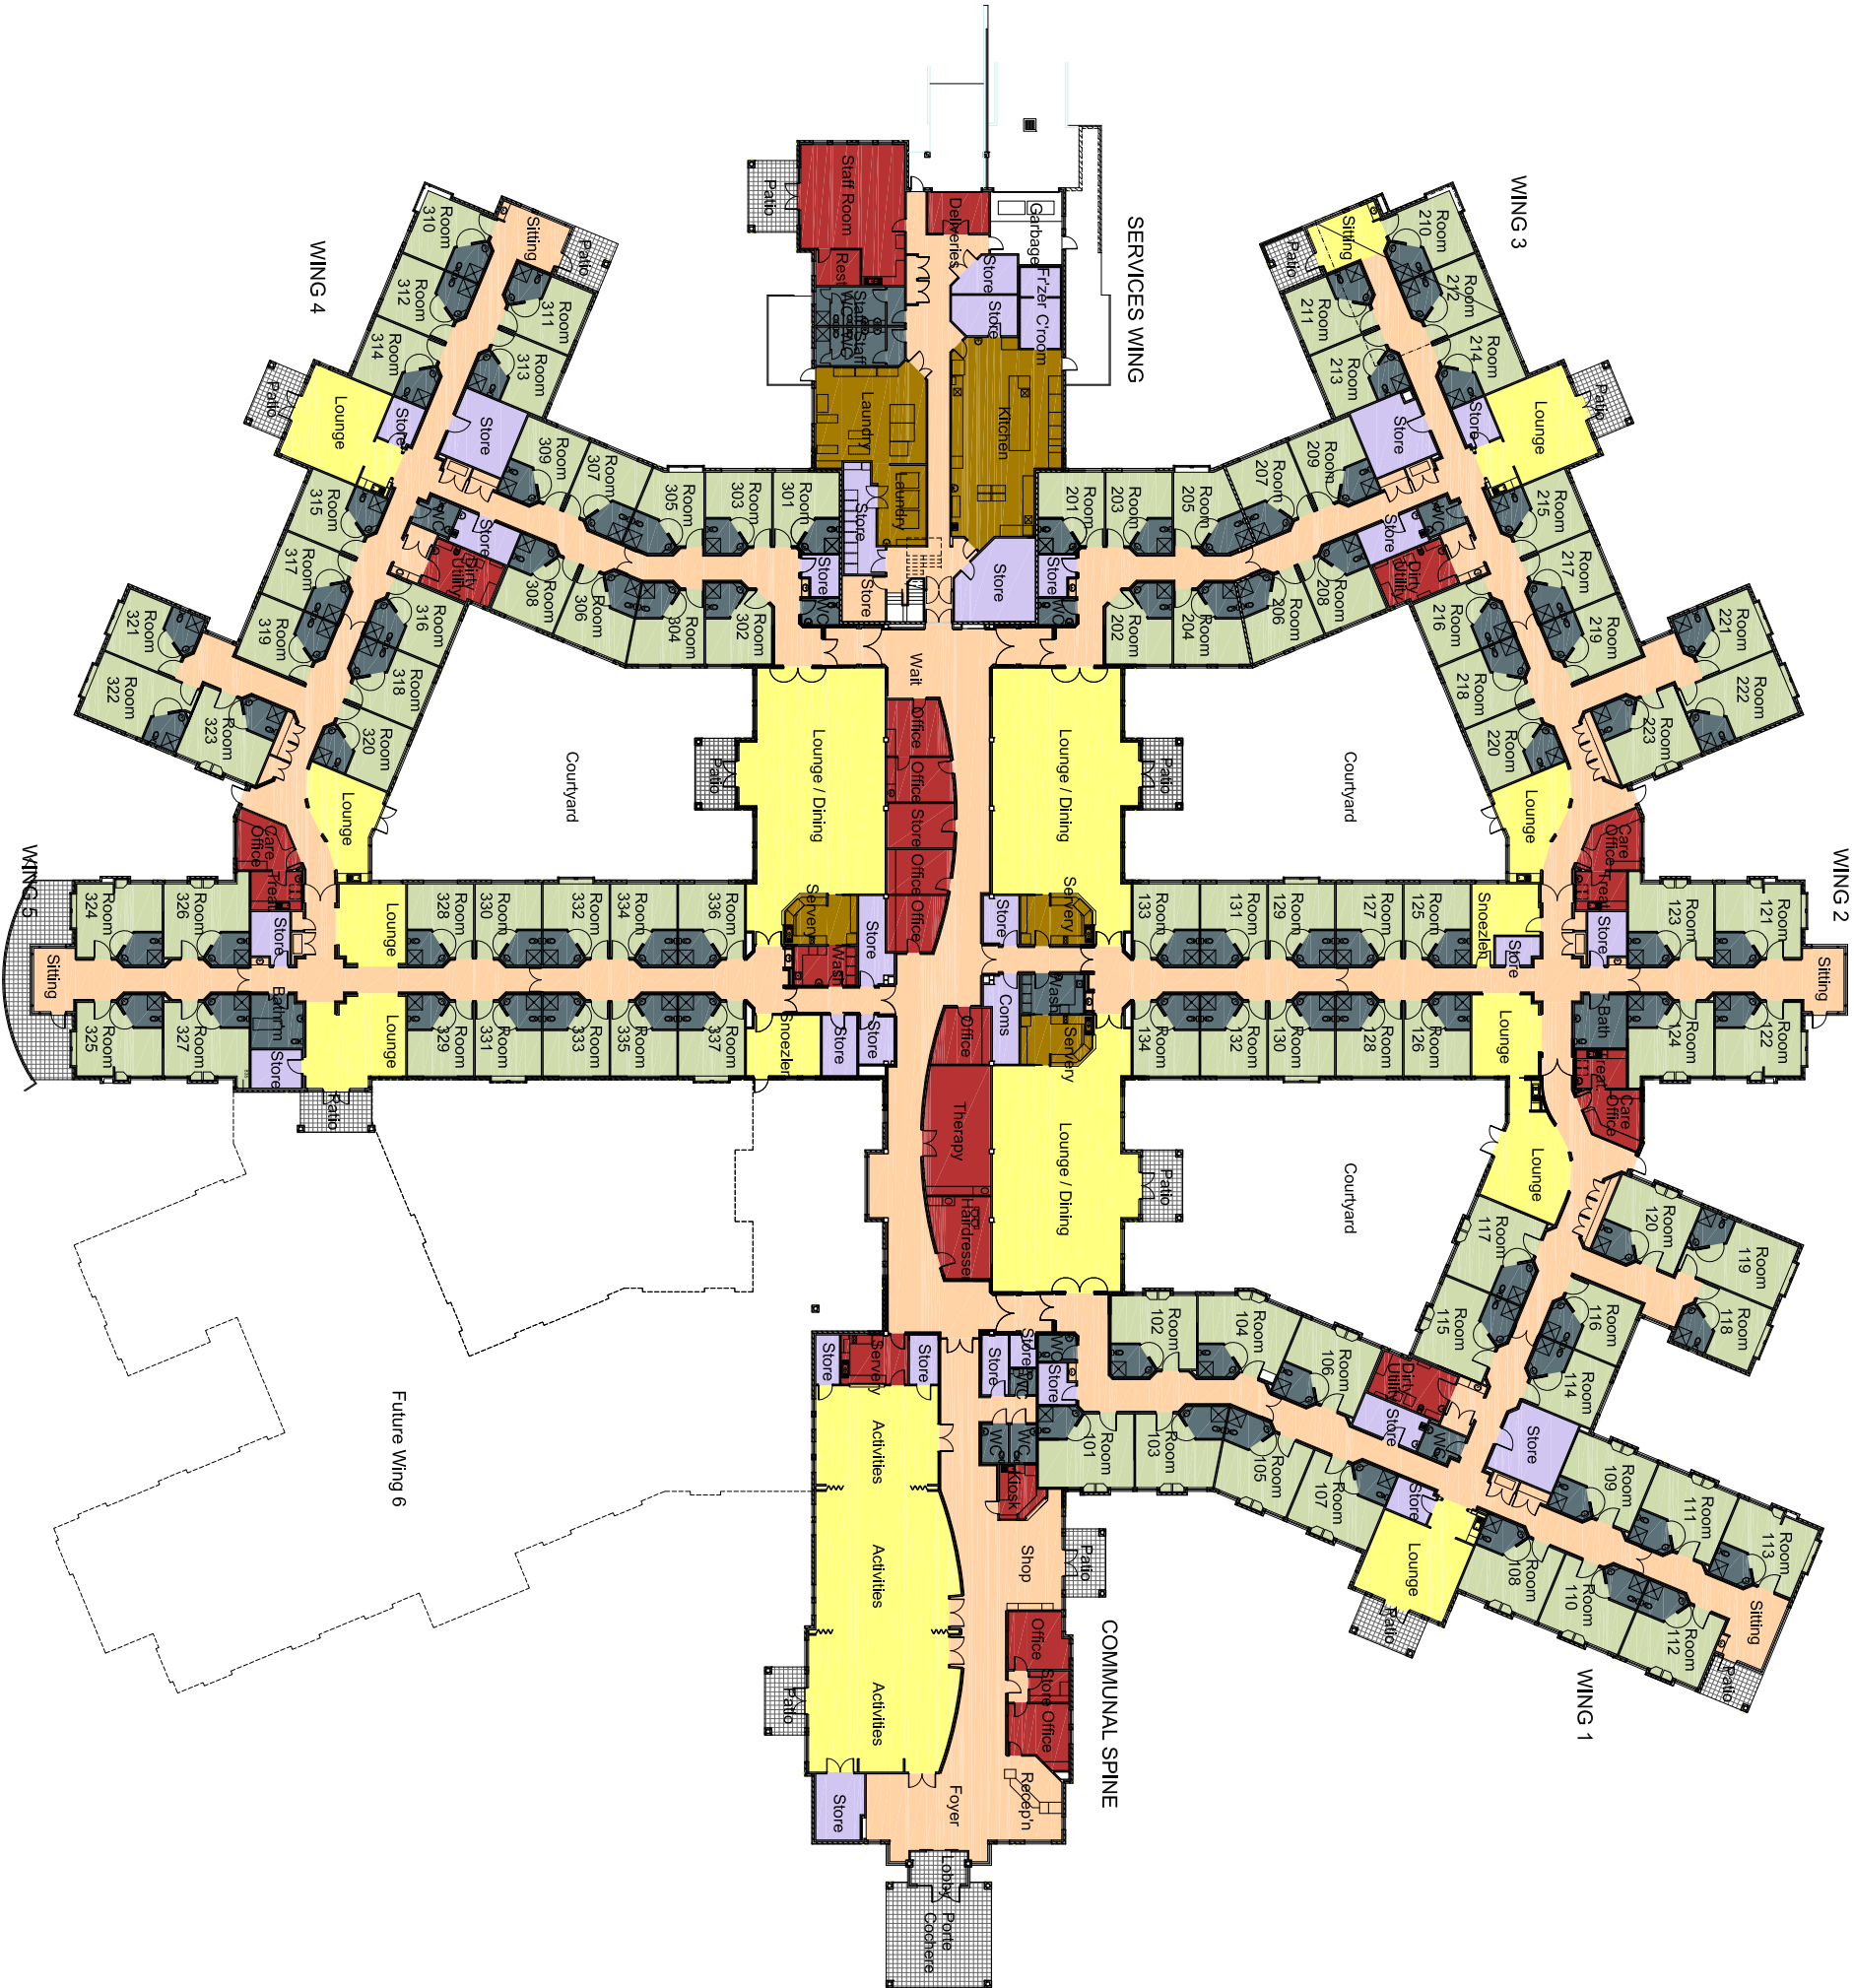


Issue
A 19.08.10 Issued For DA

Hodges Shorten Architects Pty Ltd
Suite 82 Chatswood Village
47 Neridan Street Chatswood NSW 2067
phone 9419 5199 fax 9419 5632

 

project
Warrigal Care Goulburn St Aubyn Road, Goulburn
Extension to Aged Care Facility & New Independent Living Units
for Warrigal Care

drawing title
ACF - Existing Floor Plan

scale 1:500 @ A3 date 10.12.09

drawing number **2389.DA201**

A

Issue