


1 - Wing 6, East Elevation

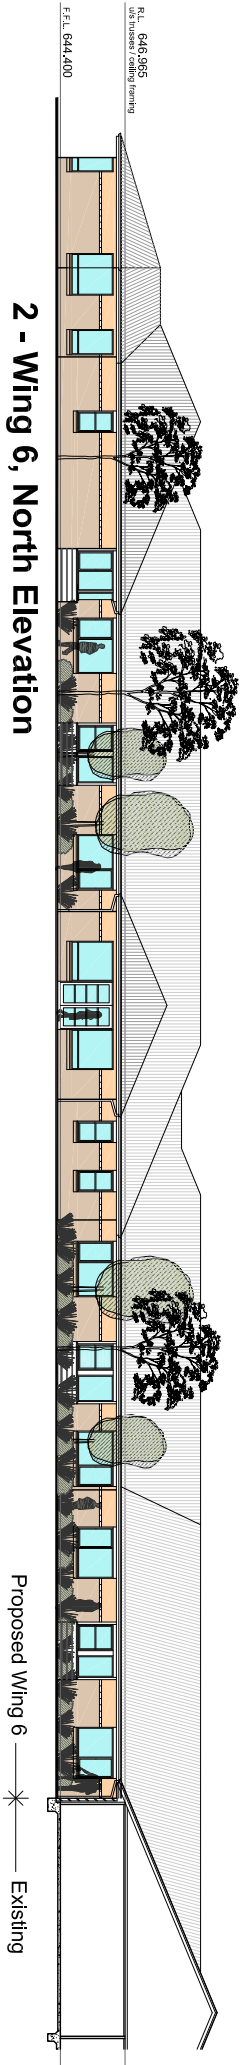

2 - Wing 6, North Elevation

Issue		
A	19.08.10	Issued for DA

Hodges Shorten Architects Pty Ltd

Suite 82 Chatswood Village
47 Neridan Street Chatswood NSW 2067
phone 9419 5199 fax 9419 5652



project

Warrigal Care Goulburn St Aubyn Road, Goulburn
Extension to Aged Care Facility & New Independent Living Units
for Warrigal Care

drawing title	ACF - Proposed Wing 6 Elevations		issue
scale	1:300 @ A3	date	10.12.09
drawing number			2389.DA206