



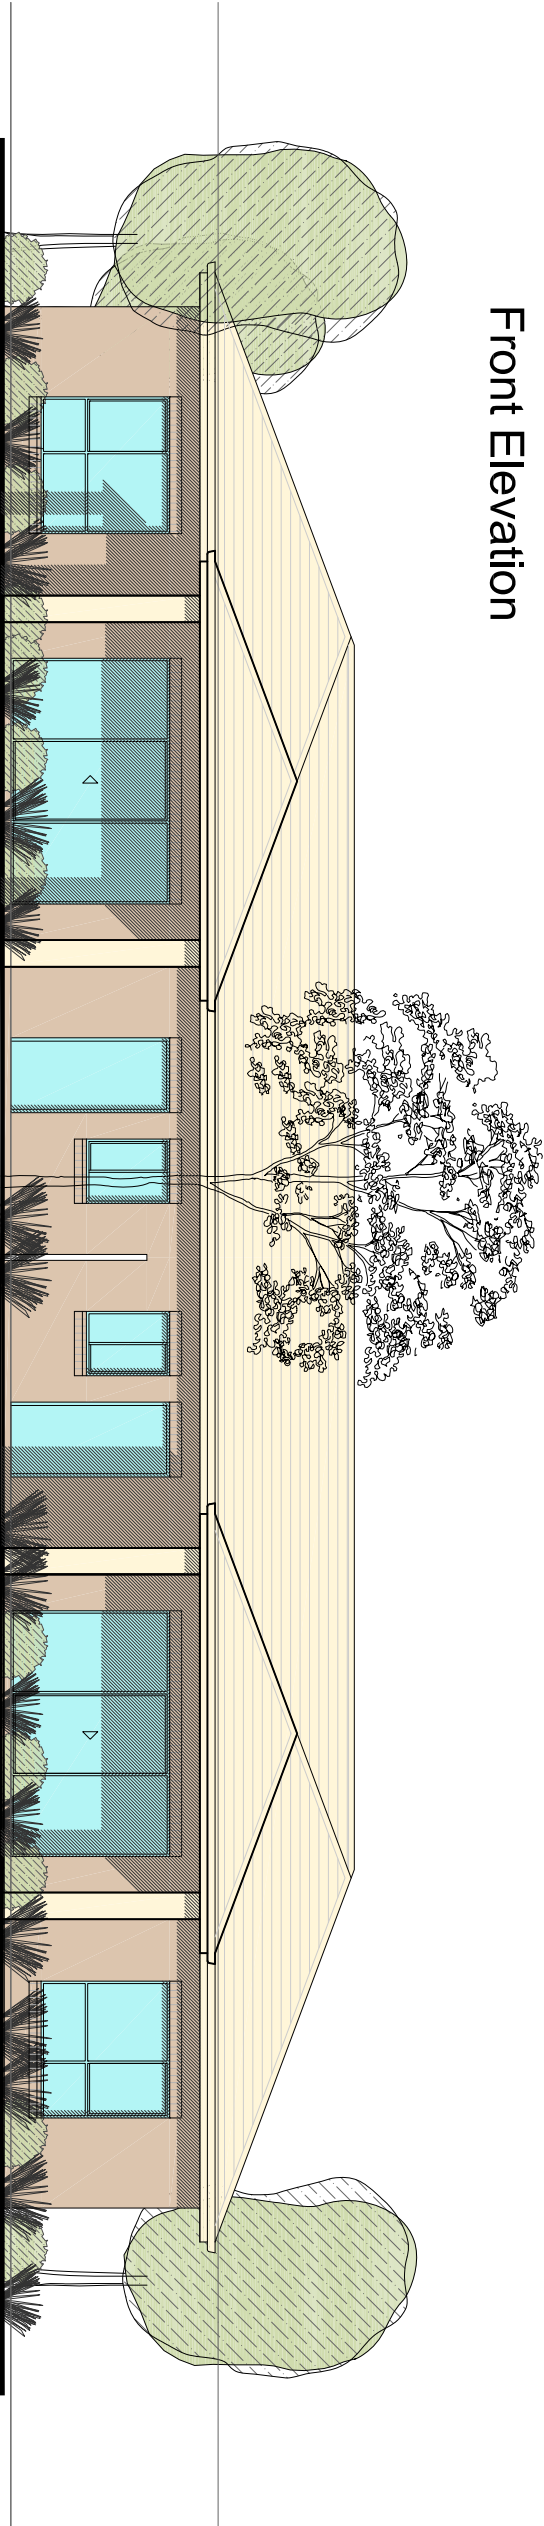

Front Elevation

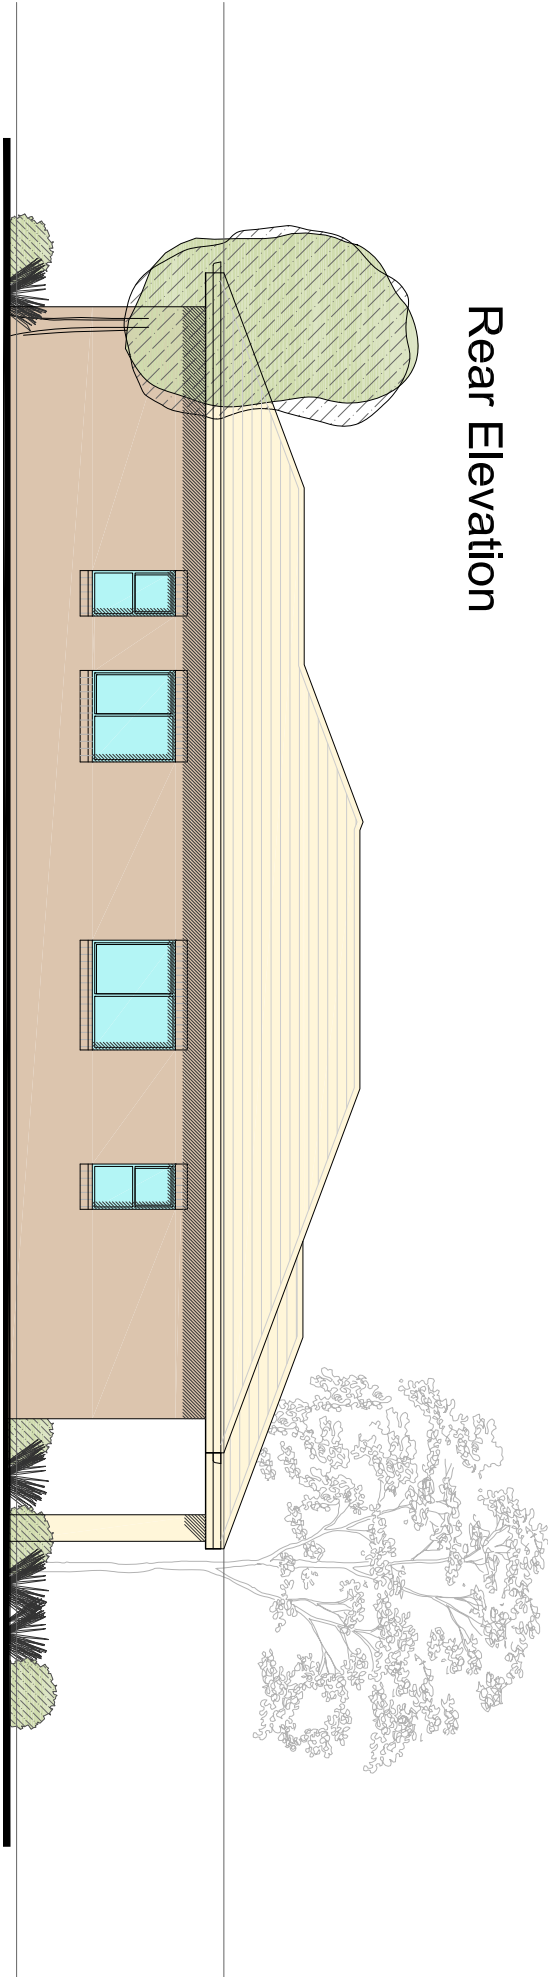

Rear Elevation




Side Elevation



Issue
A 19.08.10 Issued for DA

Hodges Shorten Architects Pty Ltd
Suite 82 Chatswood Village
47 Neridan Street Chatswood NSW 2067
phone 9419 5199 fax 9419 5632

 

project
Warrigal Care Goulburn Masterplan
St Aubyn Road, Goulburn
for Warrigal Care

drawing title
ILU - Villas 3 Bed Type 2 Elevations
scale 1:100 @ A3 date 10.12.09 drawing number **2389.DA317**

Issue
A