


a COPYRIGHT-These drawings remain the exclusive copyright of ADM Architects. Reproductions in any form whether electronic, digital or otherwise shall not be allowed except by express permission granted in writing by ADM Architects. Holders users and operators of these drawings require proof evidenced in writing that ADM Architects has written permission to use these drawings or shall otherwise be in breach of the Copyright Act and become liable accordingly.
a FIGURED DIMENSIONS- These drawings are not to be scaled. Figured dimensions shall be used in all cases.
a NOMINATED ARCHITECT- The nominated Architect for ADM Projects (Australia) Pty Ltd TIAS ADM Architects is Angelo Di Martino AIA No.7608

ISSUE	DATE	DESCRIPTION
A	18.10.10	ISSUED FOR DA

NOT FOR CONSTRUCTION

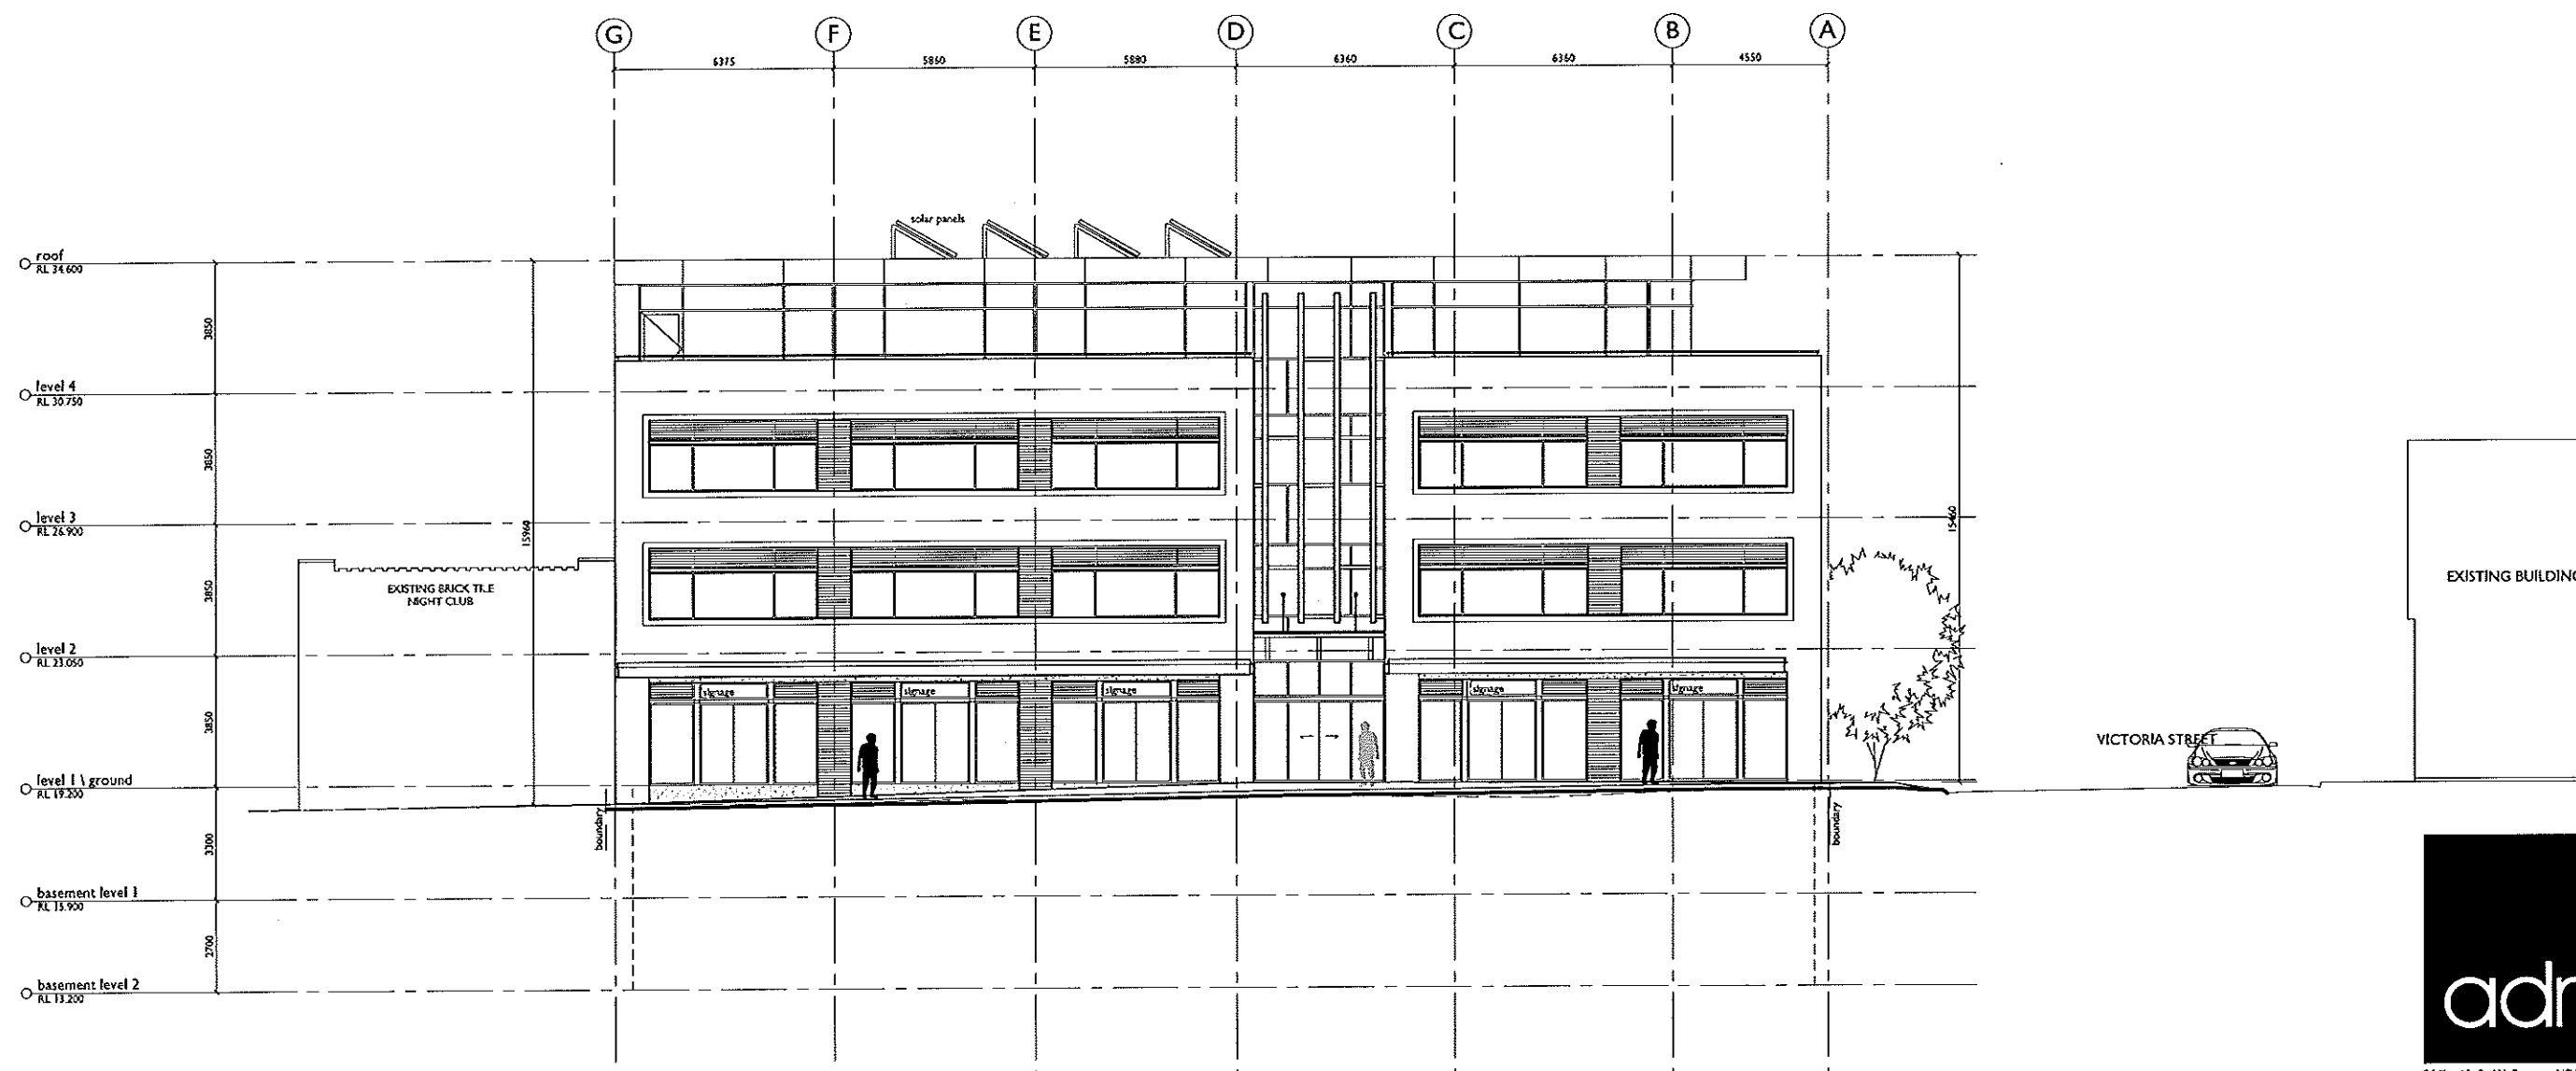

EAST ELEVATION
VIEW FROM KEIRA STREET

adm
ARCHITECTS

94 Kembla St, Wollongong NSW 2500 PO Box 3061 Wollongong
ph: 02 4228 6400 fax: 02 4228 6455 www.admarchitects.com.au

Project
PROPOSED COMMERCIAL BUILDING
OVER BASEMENT PARKING

At
134 - 148 KEIRA STREET
WOLLONGONG

For
JERRARA INVESTMENTS

Title
DEVELOPMENT APPLICATION
EAST ELEVATION


Scale 1:100@A1 1:200@A3	Date OCTOBER 2010
Drawn sp. djm	Checked adm
Project No. 2009-22	Drawing No. A08
	Issue A

copyright of adm architects

© COPYRIGHT-These drawings remain the exclusive copyright of ADM Architects. Reproductions in any form whether electronic, digital or otherwise shall not be allowed except by express permission granted in writing by ADM Architects. Holders users and operators of these drawings require proof evidenced in writing that ADM Architects has written permission to use these drawings or shall otherwise be in breach of the Copyright Act and become liable accordingly.
 FIGURED DIMENSIONS- These drawings are not to be scaled. Figured dimensions shall be used in all cases.
 A NOMINATED ARCHITECT- The nominated Architect for ADM Projects (Australia) Pty Ltd T/A ADM Architects is Angelo Di Martino AAB No 7608

ISSUE	DATE	DESCRIPTION
A	18.10.10	ISSUED FOR DA

NOT FOR CONSTRUCTION

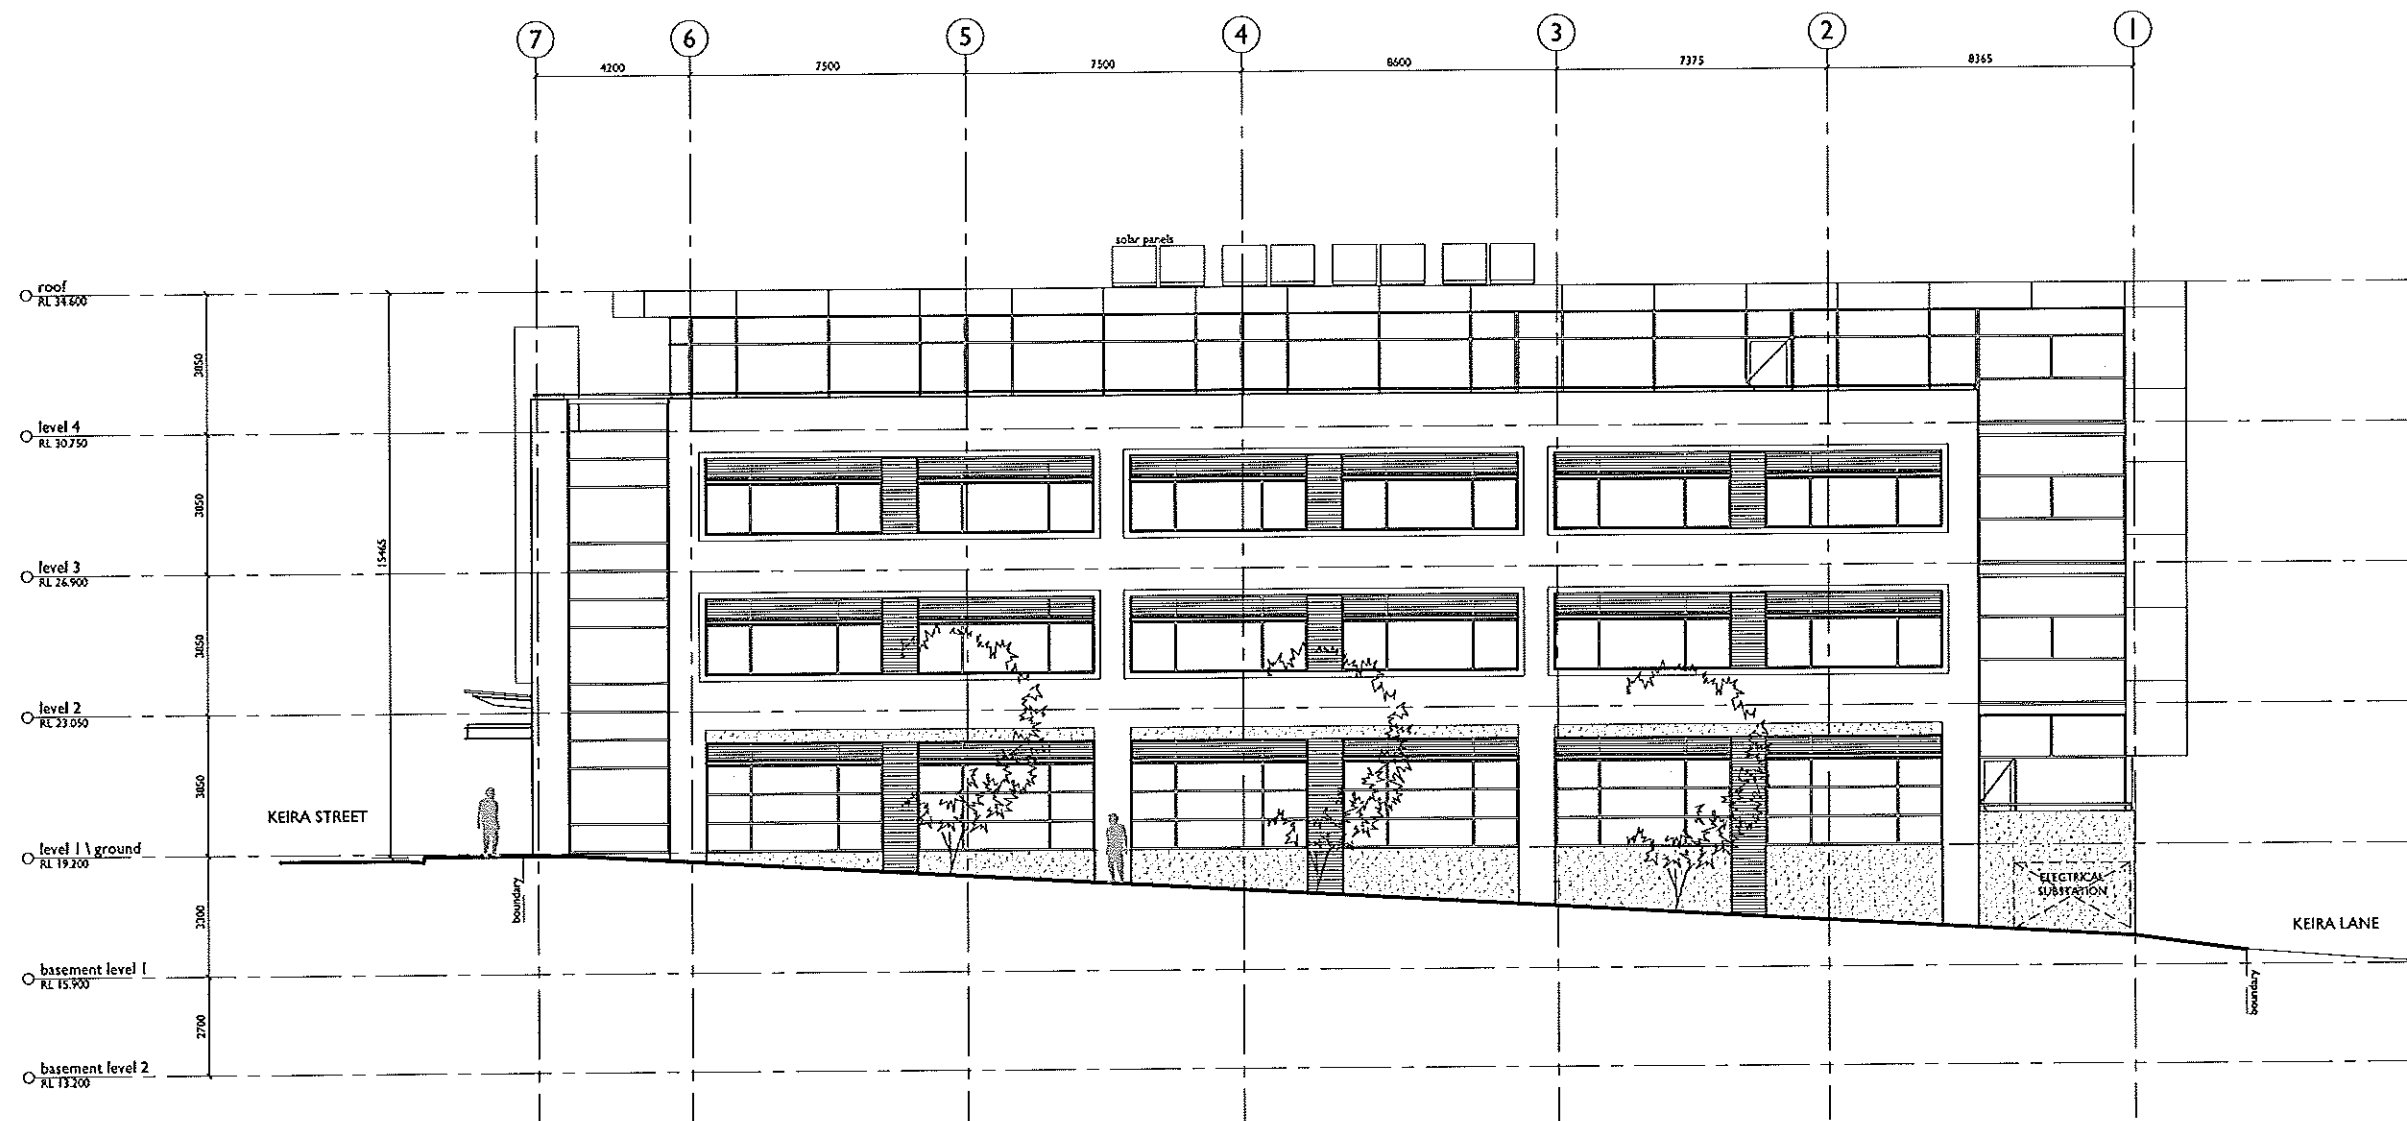

NORTH ELEVATION
VIEW FROM VICTORIA STREET

adm
ARCHITECTS

94 Kembla St, Wollongong NSW 2500 PO Box 3061 Wollongong
 ph: 02 4228 6400 fax: 02 4228 6455 www.admarchitects.com.au

Project
PROPOSED COMMERCIAL BUILDING
OVER BASEMENT PARKING

At
134 - 148 KEIRA STREET
WOLLONGONG

For
JERRARA INVESTMENTS

Title
DEVELOPMENT APPLICATION
NORTH ELEVATION

Scale 1:100@A1 1:200@A3	Date OCTOBER 2010
Drawn sp, djm	Checked adm

Project No. 2009-22	Drawing No. A09	Issue A
------------------------	--------------------	------------


copyright of adm architects

© COPYRIGHT-These drawings remain the exclusive copyright of ADM Architects. Reproductions in any form whether electronic, digital or otherwise shall not be allowed except by express permission granted in writing by ADM Architects. Holders users and operators of these drawings require proof evidenced in writing that ADM Architects has written permission to use these drawings or shall otherwise be in breach of the Copyright Act and become liable accordingly.
 FIGURED DIMENSIONS- These drawings are not to be scaled. Figured dimensions shall be used in all cases.

a NOMINATED ARCHITECT- The nominated Architect for ADM Projects (Australia) Pty Ltd T/A ADM Architects is Angelo Di Martino A/B No.7608

ISSUE	DATE	DESCRIPTION
A	18.10.10	ISSUED FOR DA

NOT FOR CONSTRUCTION

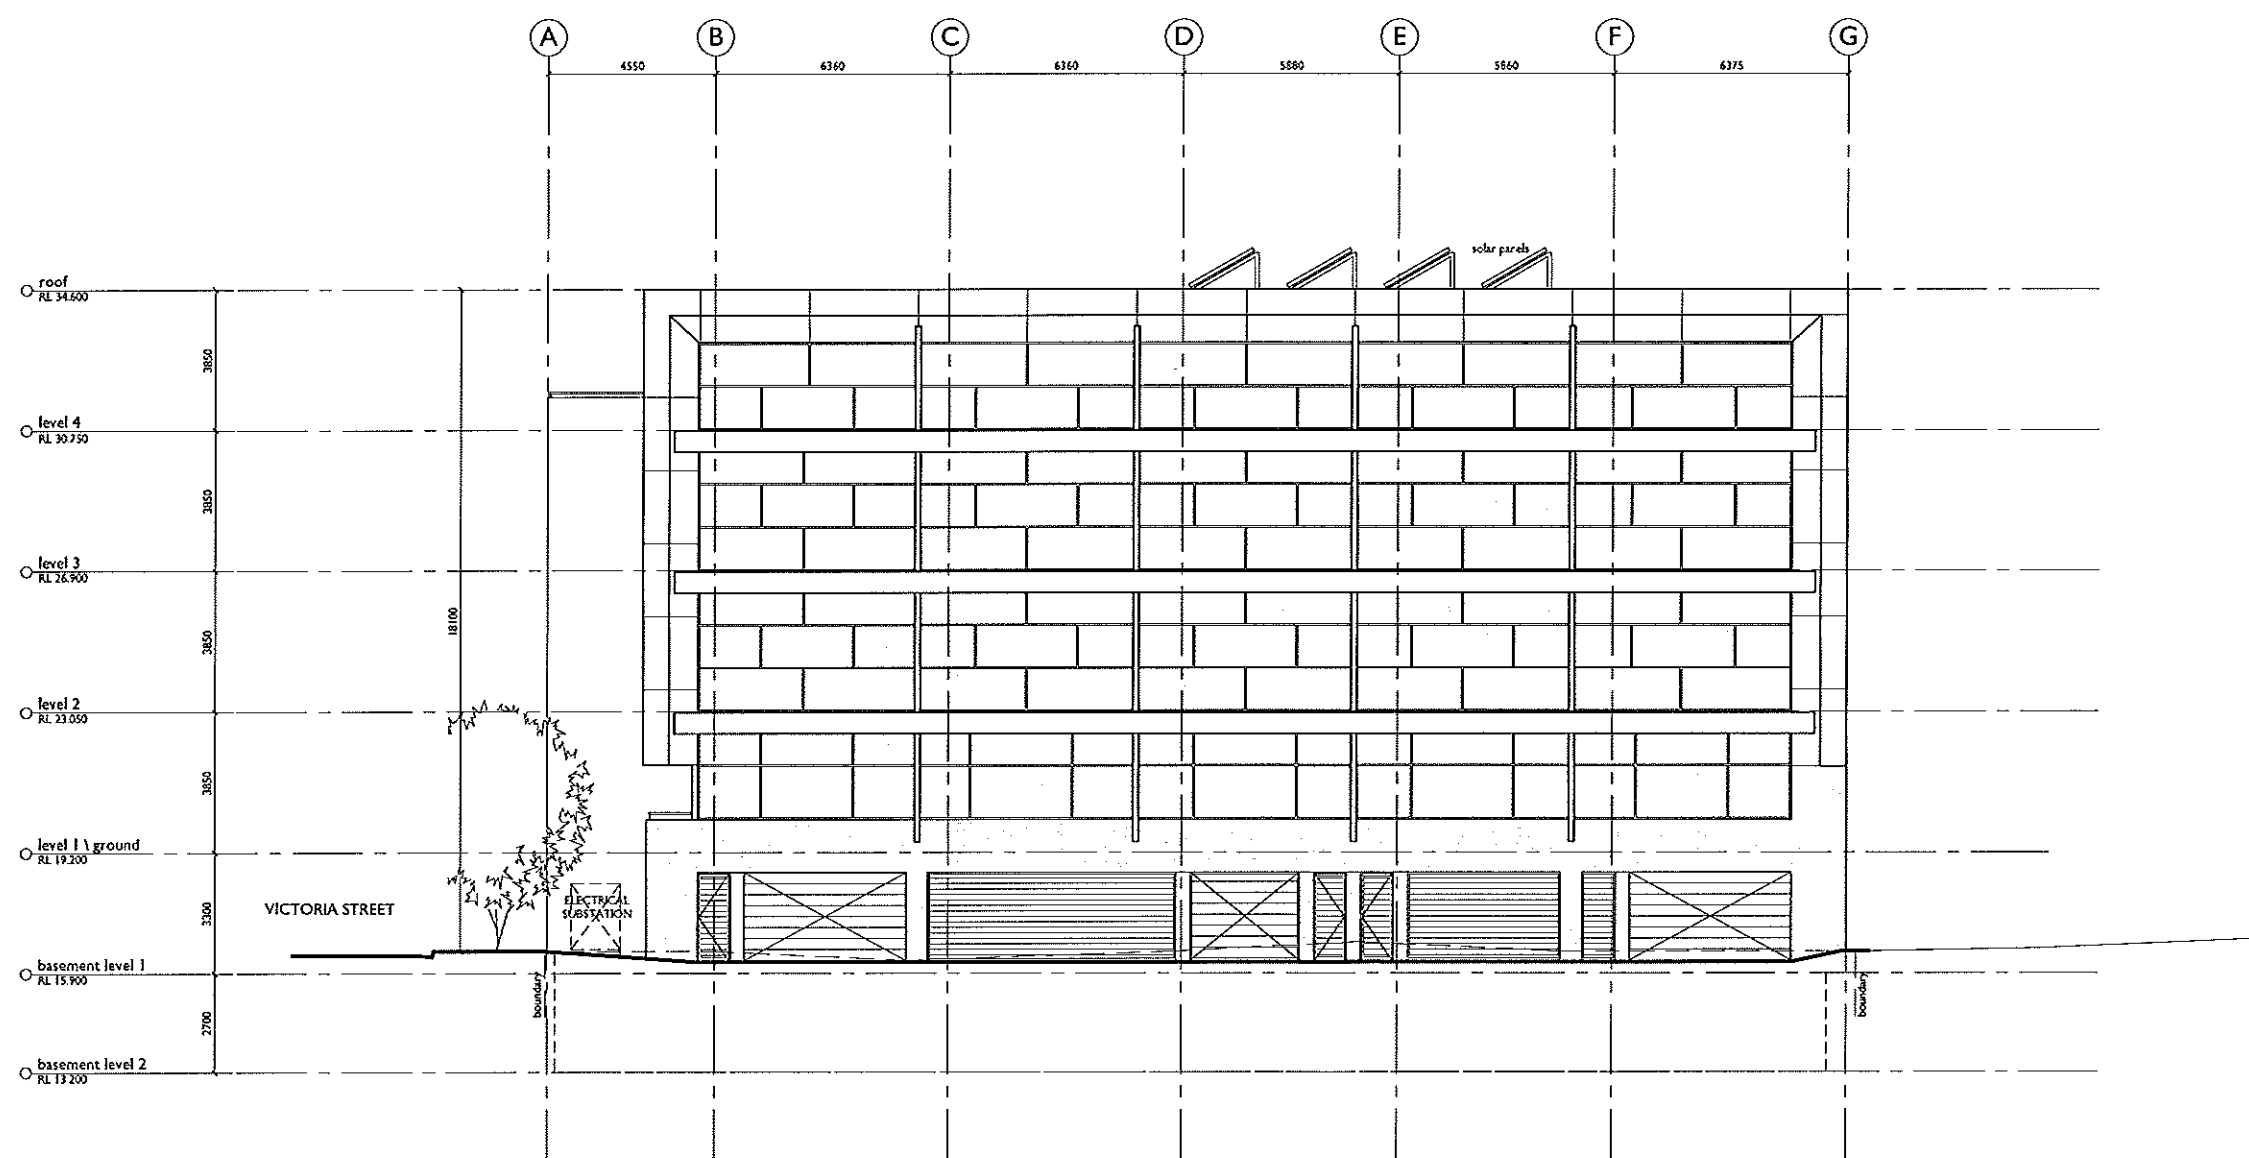

WEST ELEVATION
VIEW FROM KEIRA LANE



94 Kembla St, Wollongong NSW 2500 PO Box 3061 Wollongong
 ph: 02 4228 6400 fax: 02 4228 6455 www.admarchitects.com.au

Project
 PROPOSED COMMERCIAL BUILDING
 OVER BASEMENT PARKING

At
 134 - 148 KEIRA STREET
 WOLLONGONG

For
 JERRARA INVESTMENTS

Title
 DEVELOPMENT APPLICATION
 WEST ELEVATION


Scale 1:100@A1 1:200@A3 Drawn sp, djm	Date OCTOBER 2010 Checked adm	
Project No. 2009-22	Drawing No. A10	Issue A

copyright of adm architects

© COPYRIGHT-These drawings remain the exclusive copyright of ADM Architects. Reproduction in any form whether electronic, digital or otherwise shall not be allowed except by express permission granted in writing by ADM Architects. Holders users and operators of these drawings require proof evidenced in writing that ADM Architects has written permission to use these drawings or shall otherwise be in breach of the Copyright Act and become liable accordingly.
FIGURED DIMENSIONS- These drawings are not to be scaled. Figured dimensions shall be used in all cases.
NOMINATED ARCHITECT- The nominated Architect for ADM Projects (Australia) Pty Ltd T/A ADM Architects is Angelo Di Martino AFB No.7608

ISSUE	DATE	DESCRIPTION
A	18.10.10	ISSUED FOR DA

NOT FOR CONSTRUCTION

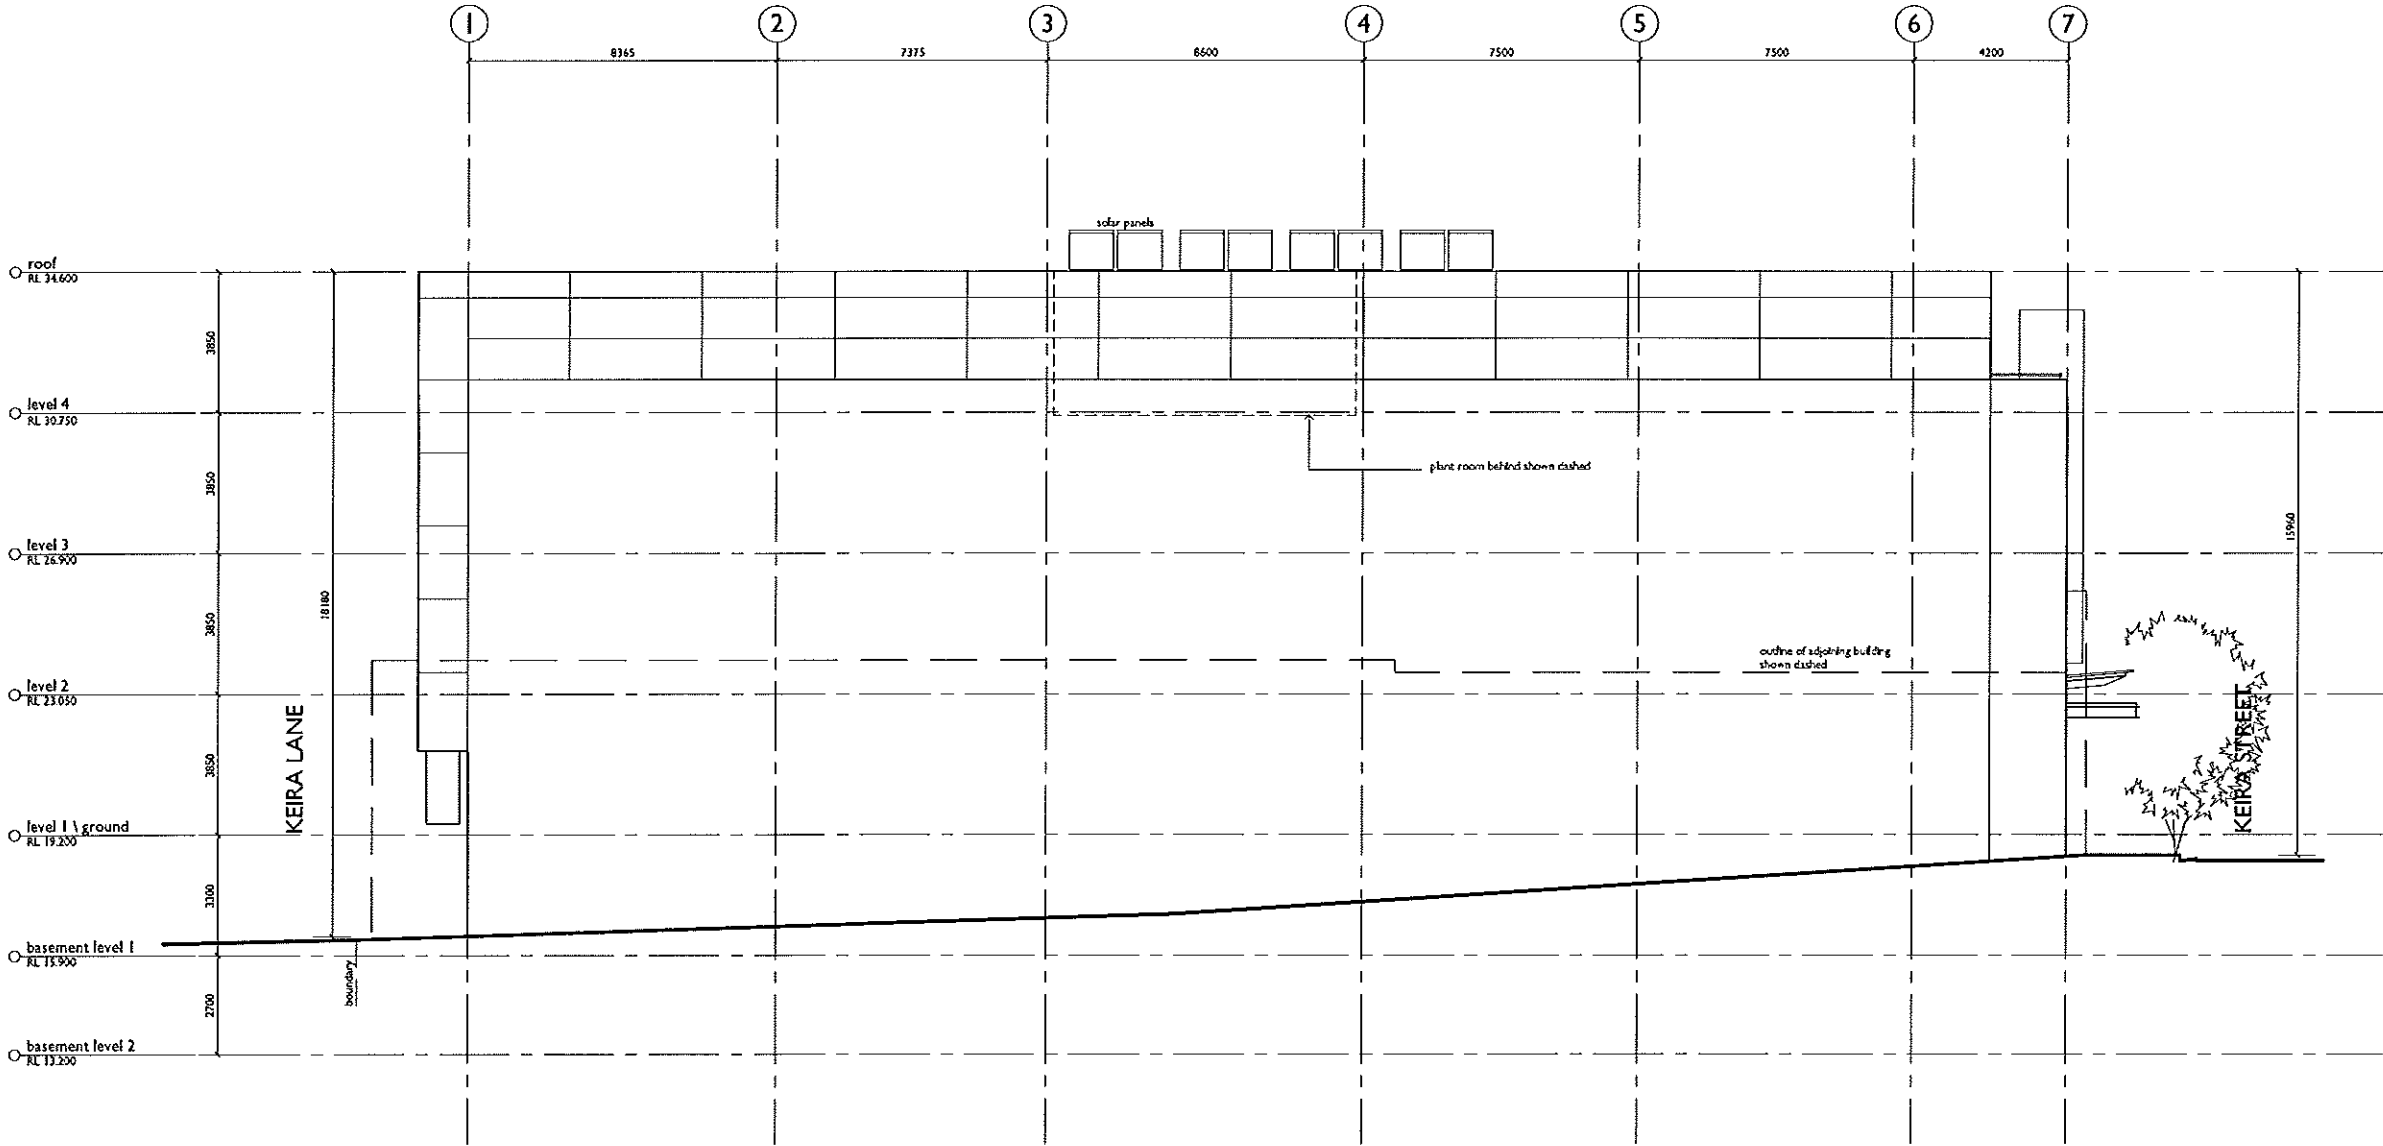

SOUTH ELEVATION



94 Kembla St, Wollongong NSW 2500 PO Box 3061 Wollongong
ph: 02 4228 6400 fax: 02 4228 6455 www.admarchitects.com.au

Project
PROPOSED COMMERCIAL BUILDING
OVER BASEMENT PARKING

At
134 - 148 KEIRA STREET
WOLLONGONG

For
JERRARA INVESTMENTS

Title
DEVELOPMENT APPLICATION
SOUTH ELEVATION

Scale 1:100@A1 1:200@A3 Drawn sp, djm	Date OCTOBER 2010 Checked adm
---	--

Project No. 2009-22	Drawing No. A11	Issue A
------------------------	--------------------	------------

copyright of adm architects


© COPYRIGHT-These drawings remain the exclusive copyright of ADM Architects. Reproductions in any form whether electronic, digital or otherwise shall not be allowed except by express permission granted in writing by ADM Architects. Holders users and operators of these drawings require proof evidenced in writing that ADM Architects has written permission to use these drawings or shall otherwise be in breach of the Copyright Act and become liable accordingly.

FIGURED DIMENSIONS- These drawings are not to be scaled. Figured dimensions shall be used in all cases.

© NOMINATED ARCHITECT- The nominated Architect for ADM Project (Australia) Pty Ltd T/A ADM Architects is Angelo Di Martino A.B.N 7608

ISSUE	DATE	DESCRIPTION
A	18.10.10	ISSUED FOR DA

NOT FOR CONSTRUCTION

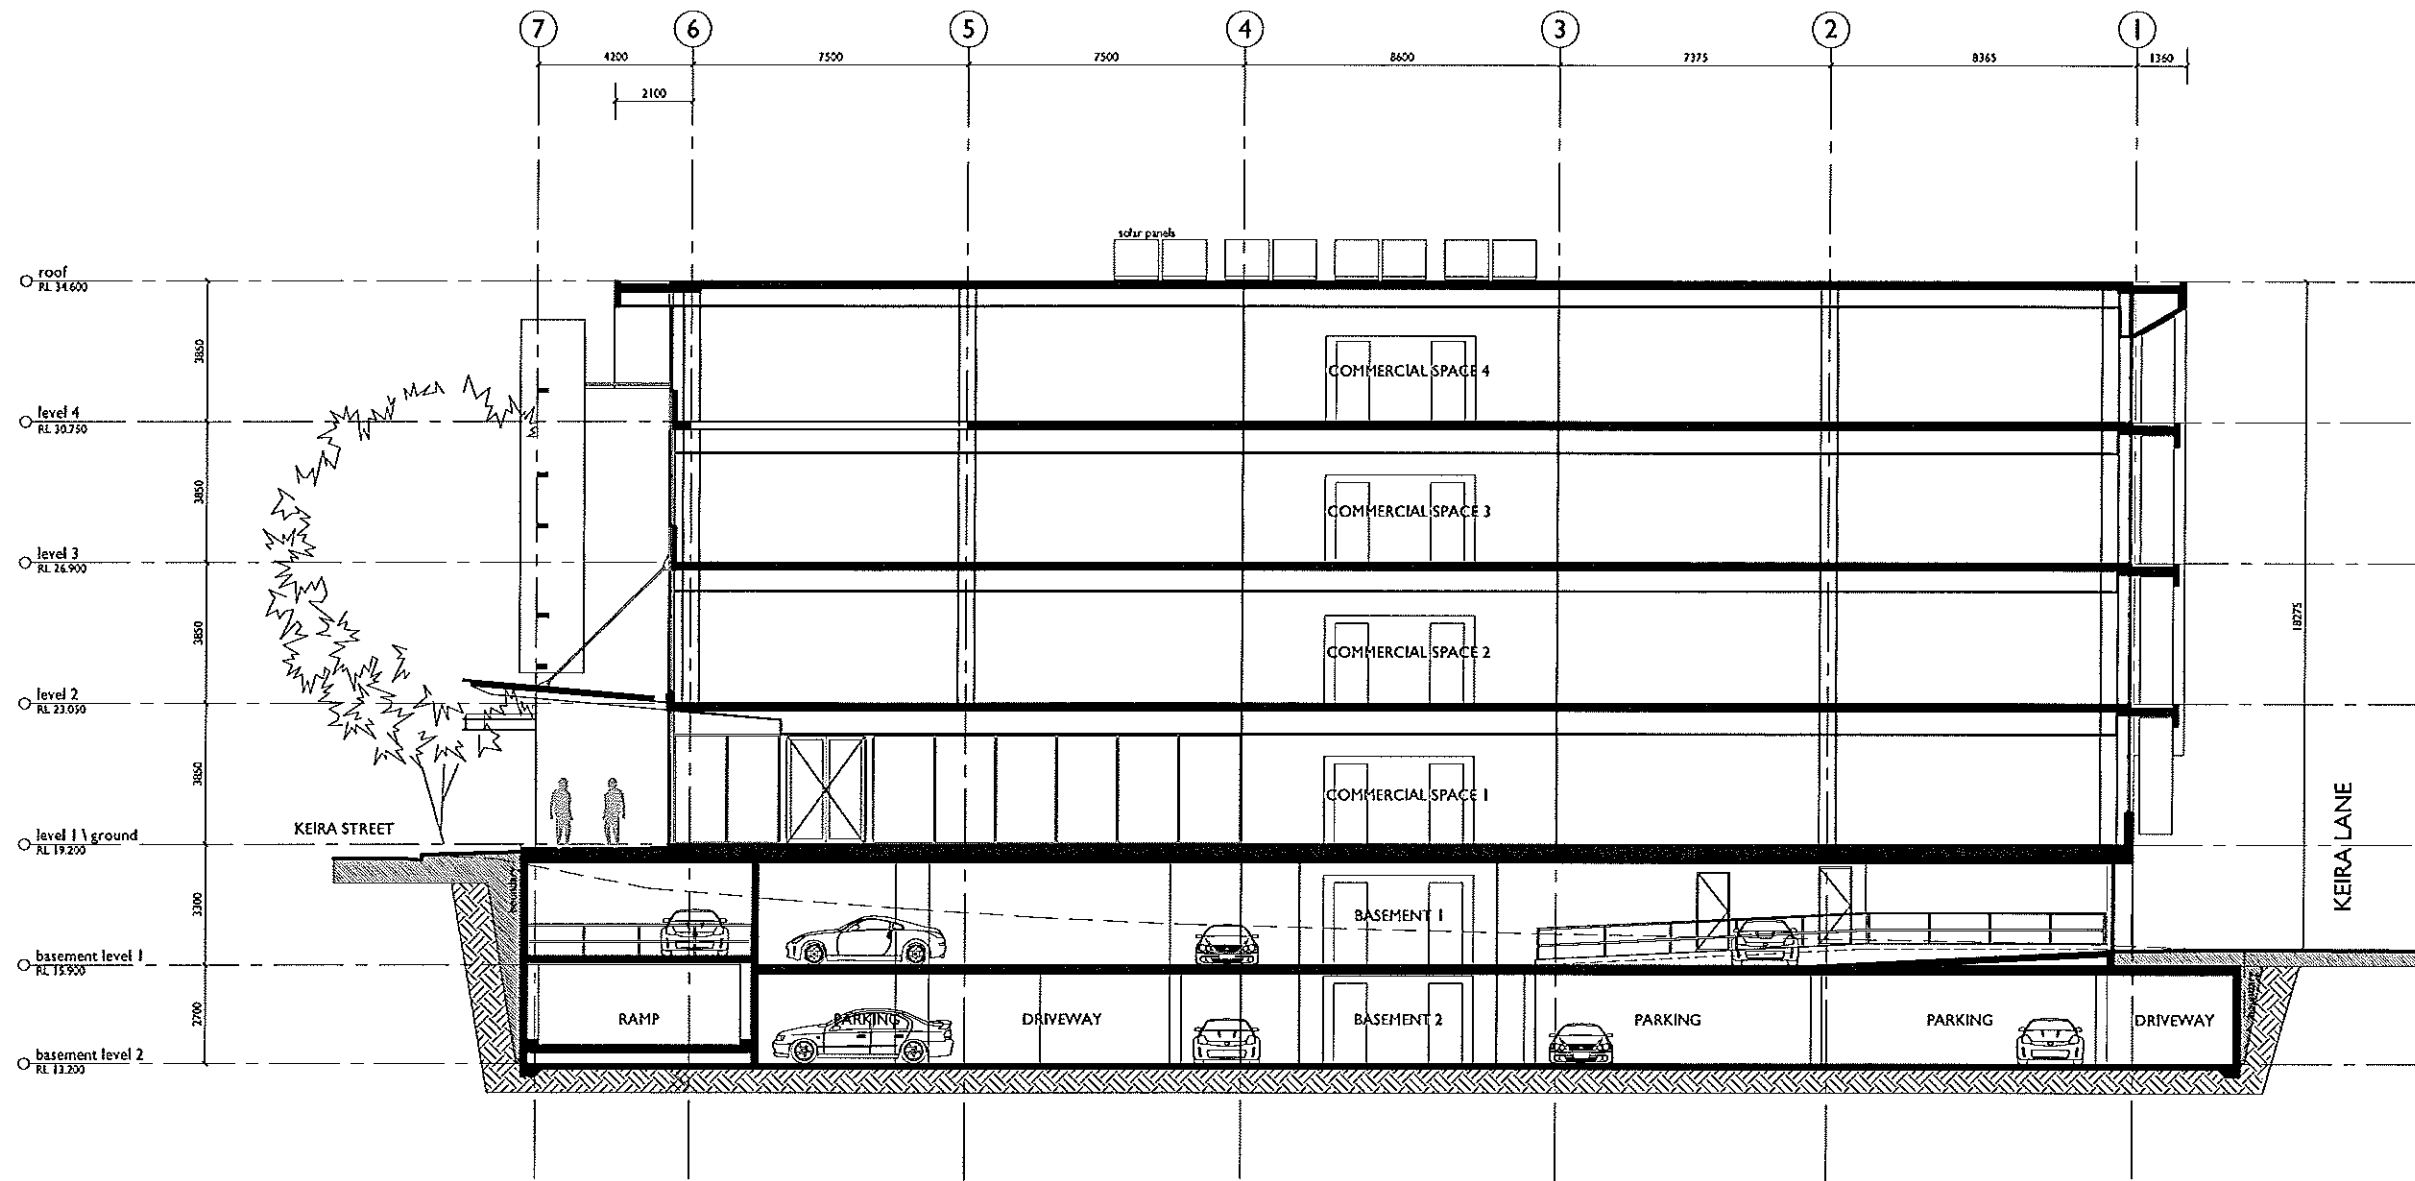

SECTION A - A



Project
 PROPOSED COMMERCIAL BUILDING
 OVER BASEMENT PARKING

At
 134 - 148 KEIRA STREET
 WOLLONGONG

For
 JERRARA INVESTMENTS

This
 DEVELOPMENT APPLICATION
 SECTION A-A

Scale 1:100@A1 1:200@A3	Date OCTOBER 2010
Drawn sp, djm	Checked adm


Project No. 2009-22	Drawing No. A12	Issue A
------------------------	--------------------	------------

copyright of adm architects

© COPYRIGHT-These drawings remain the exclusive copyright of ADM Architects. Reproductions in any form whether electronic, digital or otherwise shall not be allowed except by express permission granted in writing by ADM Architects. Holders users and operators of these drawings require proof evidenced in writing that ADM Architects has written permission to use these drawings or shall otherwise be in breach of the Copyright Act and become liable accordingly. e FIGURED DIMENSIONS- These drawings are not to be scaled. Figured dimensions shall be used in all cases. e NOMINATED ARCHITECT- The nominated Architect for ADM Projects (Australia) Pty Ltd T/A ADM Architects is Angelo Di Martino AAB No 1608

ISSUE	DATE	DESCRIPTION
A	18.10.10	ISSUED FOR DA

NOT FOR CONSTRUCTION

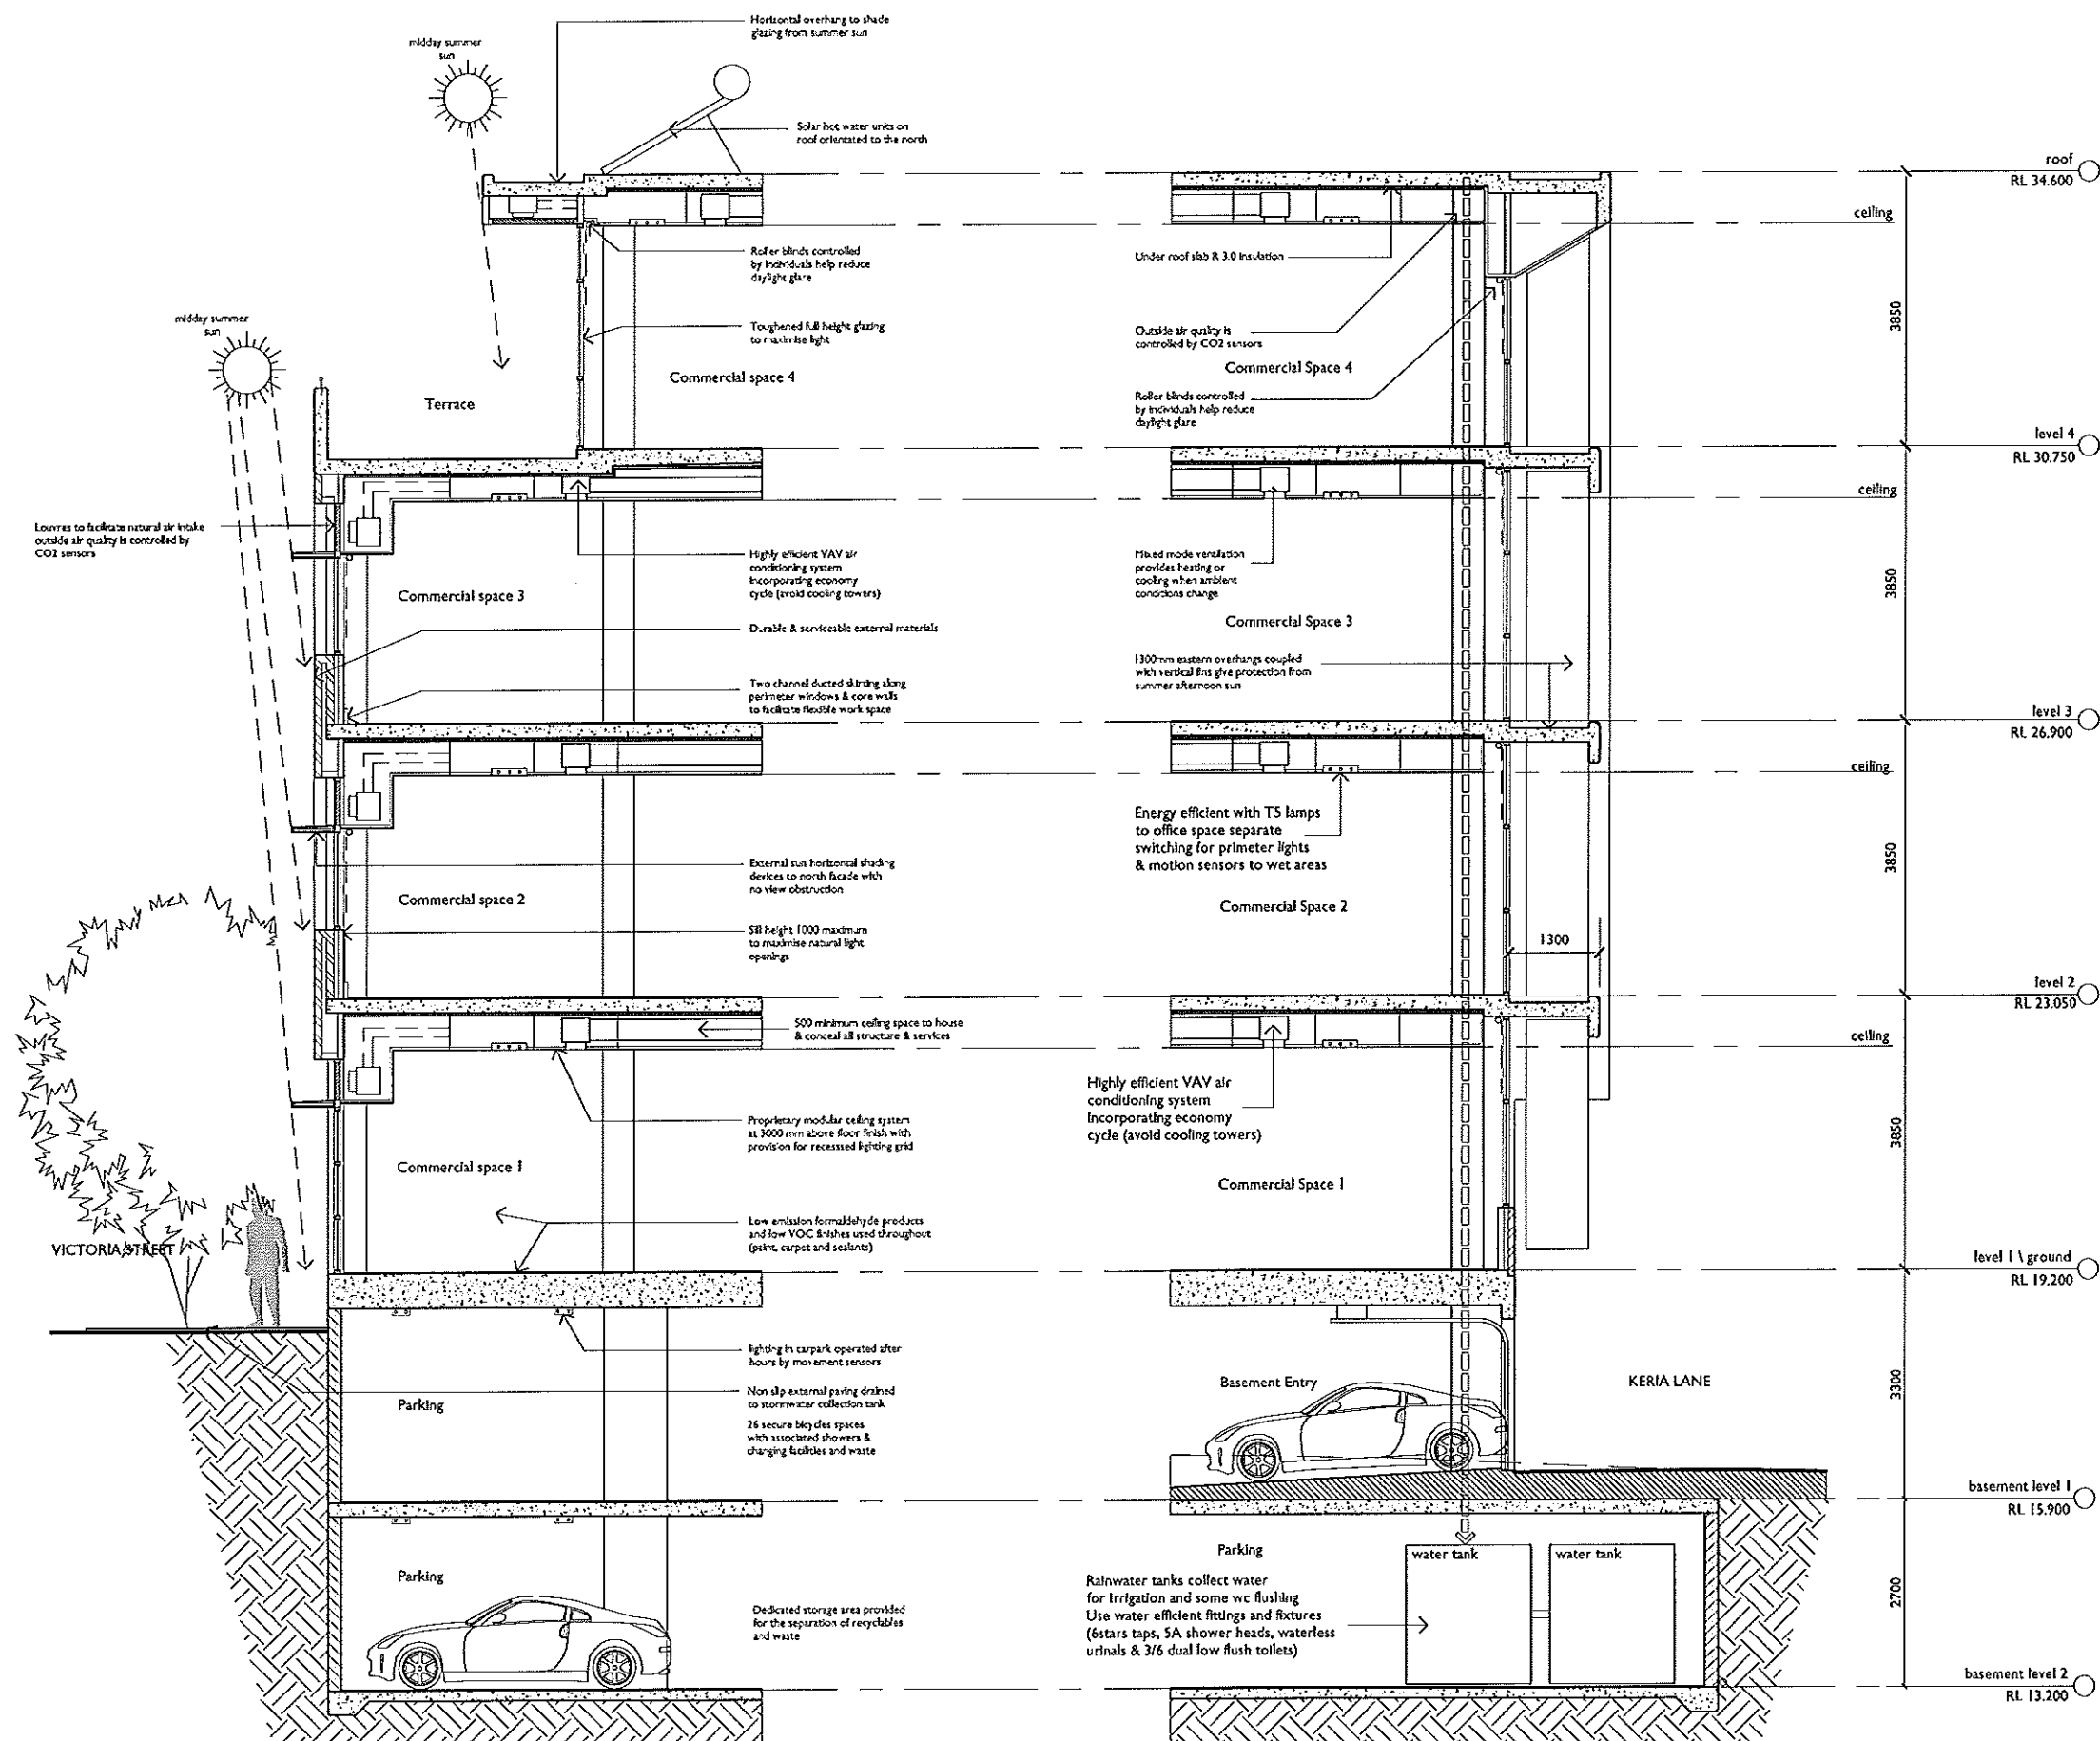

NORTH FACADE SECTION

WEST FACADE SECTION



94 Kembla St, Wollongong NSW 2500 PO Box 3061 Wollongong
ph: 02 4228 6400 fax: 02 4228 6455 www.admarchitects.com.au

Project
PROPOSED COMMERCIAL BUILDING
OVER BASEMENT PARKING

At
134 - 148 KEIRA STREET
WOLLONGONG

For
JERRARA INVESTMENTS

Title
DEVELOPMENT APPLICATION
FACADE SECTIONS

Scale 1:50@A1 1:100@A3	Date OCTOBER 2010
Drawn sp, djm	Checked adm
Project No. 2009-22	Drawing No. A13
	Issue A

copyright of adm architects