


© COPYRIGHT-These drawings remain the exclusive copyright of ADM Architects. Reproductions in any form whether electronic, digital or otherwise shall not be allowed except by express permission granted in writing by ADM Architects. Holders users and operators of these drawings require proof evidenced in writing that ADM Architects has written permission to use these drawings or shall otherwise be in breach of the Copyright Act and become liable accordingly.
 a FIGURED DIMENSIONS: These drawings are not to be scaled. Figured dimensions shall be used in all cases.
 a NOMINATED ARCHITECT: The nominated Architect for ADM Projects (Australia) Pty Ltd T/A ADM Architects is Angelo Di Martino AFB No.7628

ISSUE	DATE	DESCRIPTION
A	18.10.10	ISSUED FOR DA

NOT FOR CONSTRUCTION

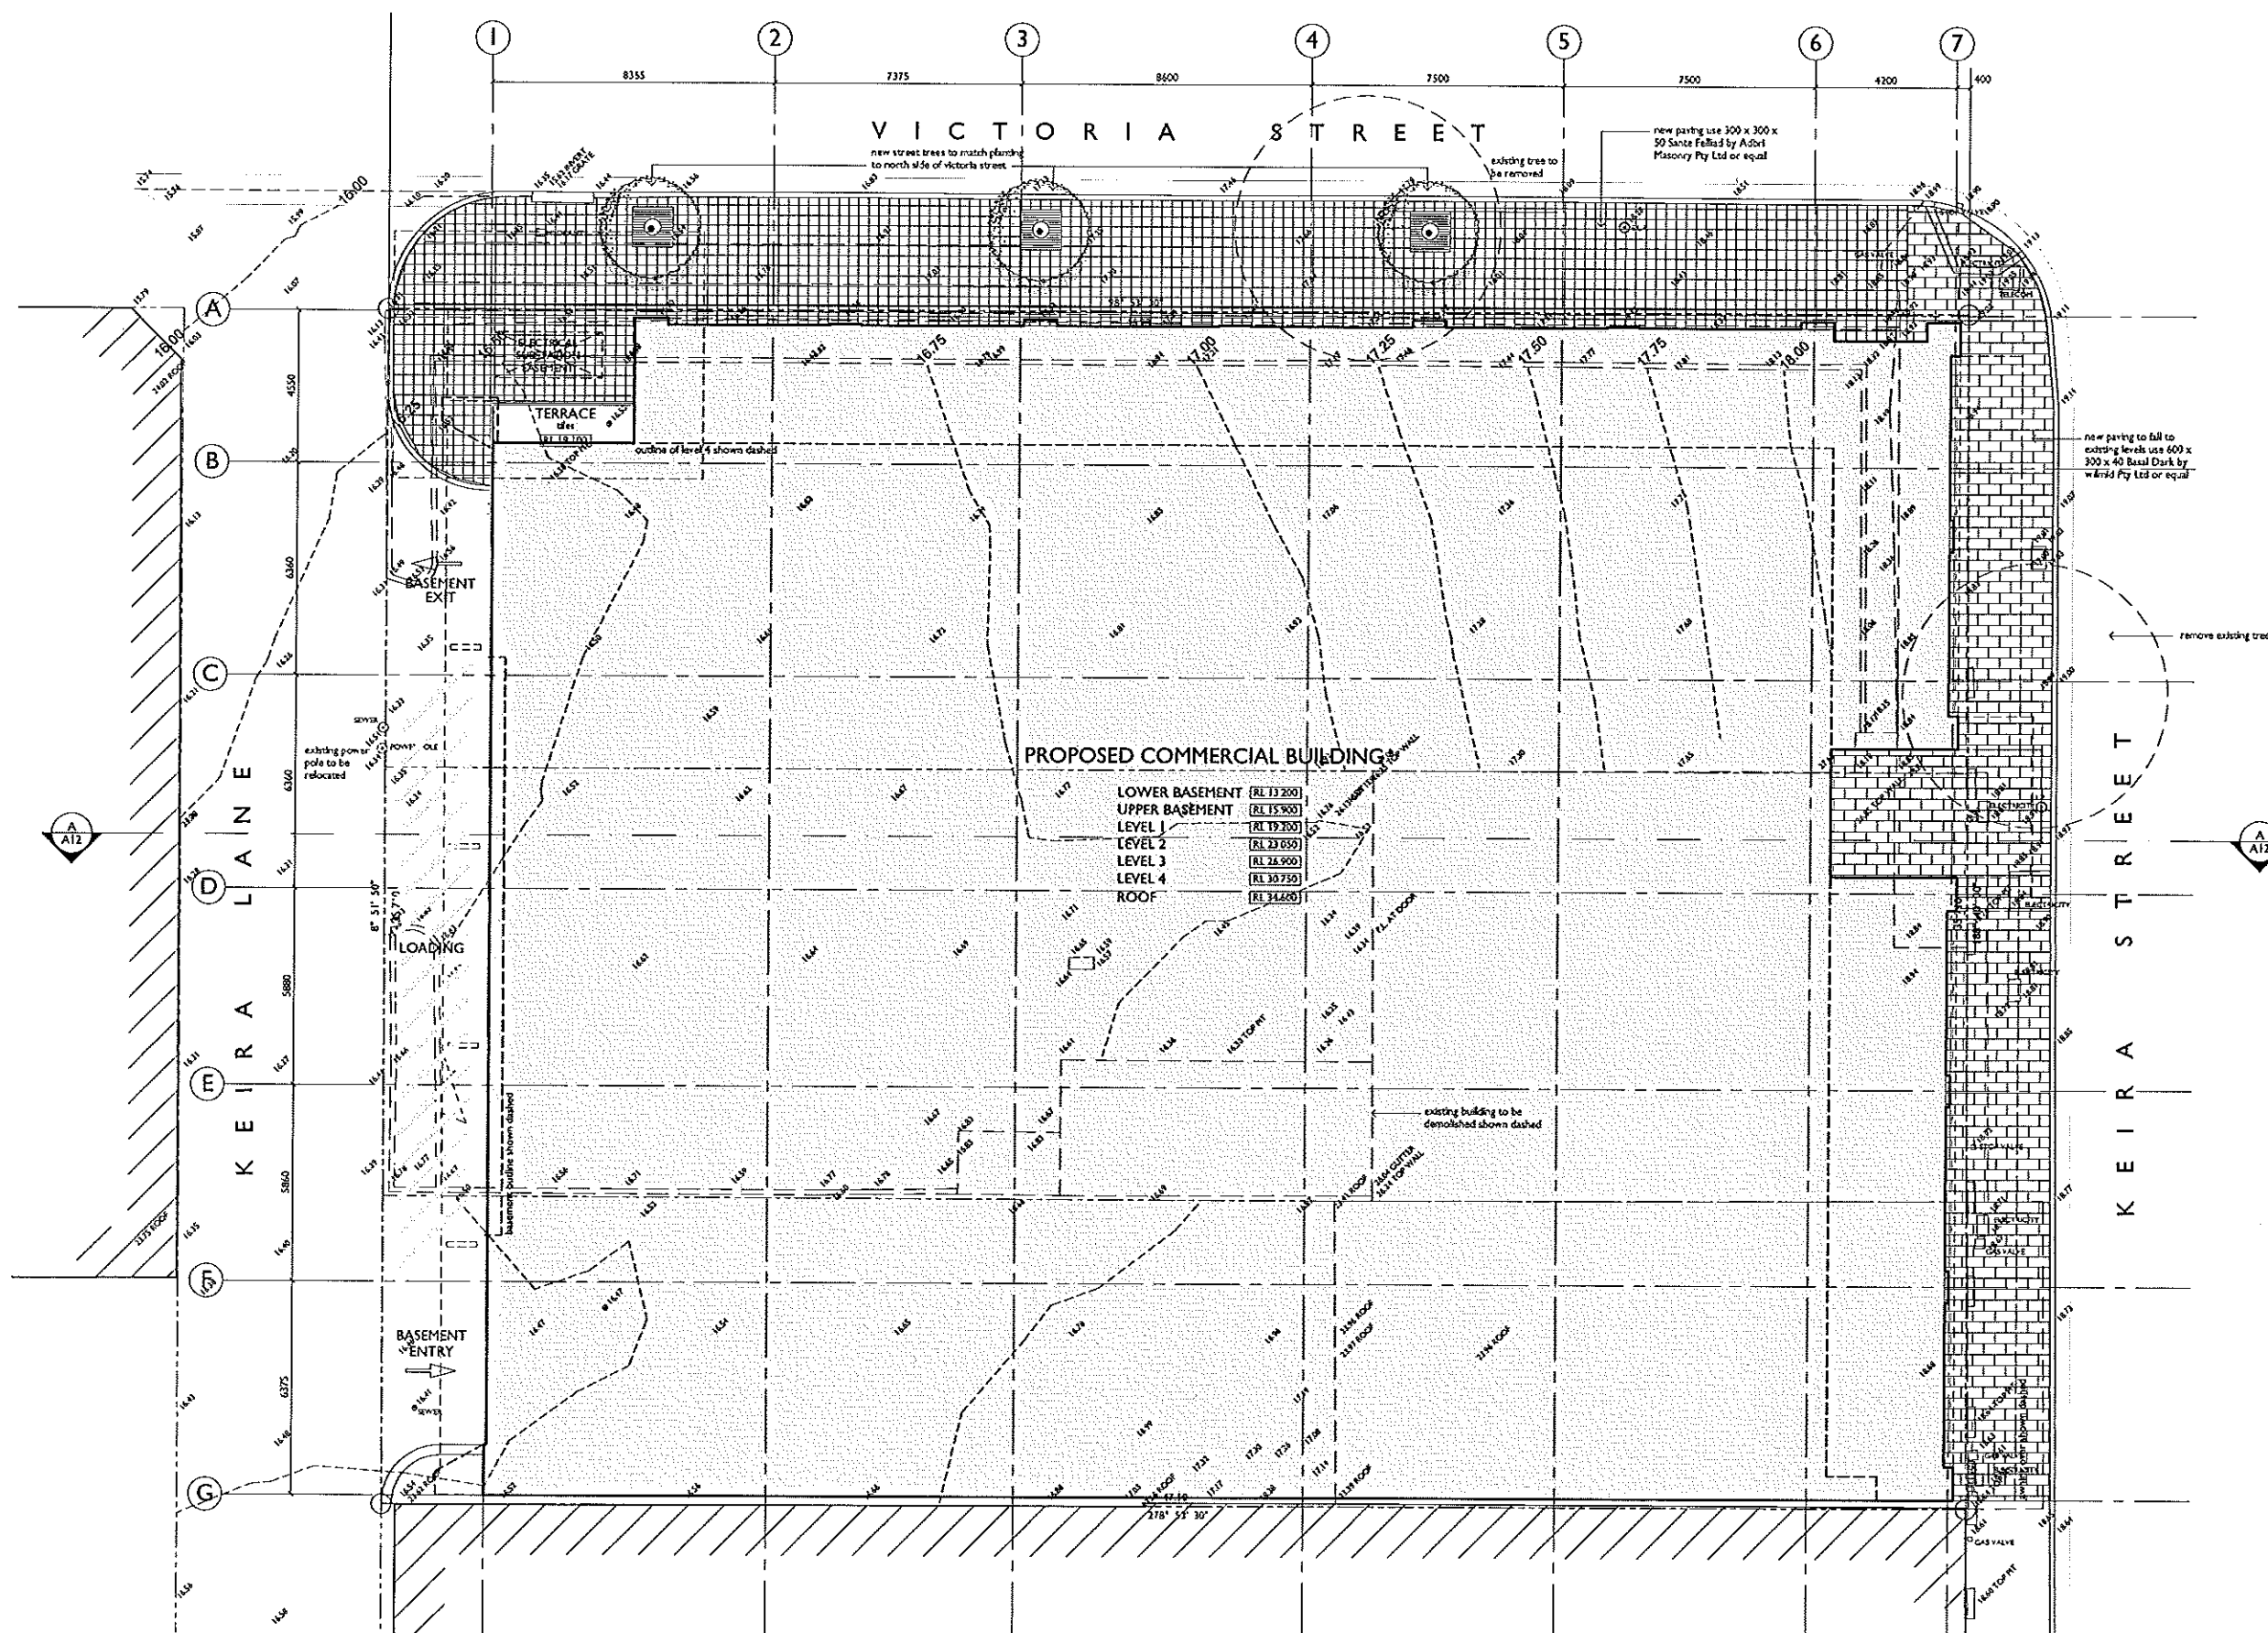

SITE PLAN

NOTE REFER ENGINEERING DRAWINGS BY K.F. WILLIAMS FOR STORMWATER DETAILS

adm
ARCHITECTS

94 Kembla St, Wollongong NSW 2500 PO Box 3061 Wollongong
 ph: 02 4228 6400 fax: 02 4228 6455 www.admarchitects.com.au

Project
 PROPOSED COMMERCIAL BUILDING
 OVER BASEMENT PARKING

At
 134 - 148 KEIRA STREET
 WOLLONGONG

For
JERRARA INVESTMENTS

Title
 DEVELOPMENT APPLICATION
 SITE PLAN

Scale 1:100@A1 1:200@A3	Date OCTOBER 2010
Drawn sp, djm	Checked adm
Project No. 2009-22	Drawing No. A01
	Issue A

copyright of adm architects