


© COPYRIGHT These drawings are the exclusive copyright of ADM Architects. Reproduction in any form without the written permission of ADM Architects is prohibited. ADM Architects is not responsible for the use of these drawings for any purpose other than that for which they were prepared. 

ISSUE	DATE	DESCRIPTION
A	19/10/10	ISSUED FOR I.A.
B	09/11/10	RE-SUBMITTED FOR I.A.
C	10/11/11	AMENDED FOR I.A.

NOT FOR CONSTRUCTION

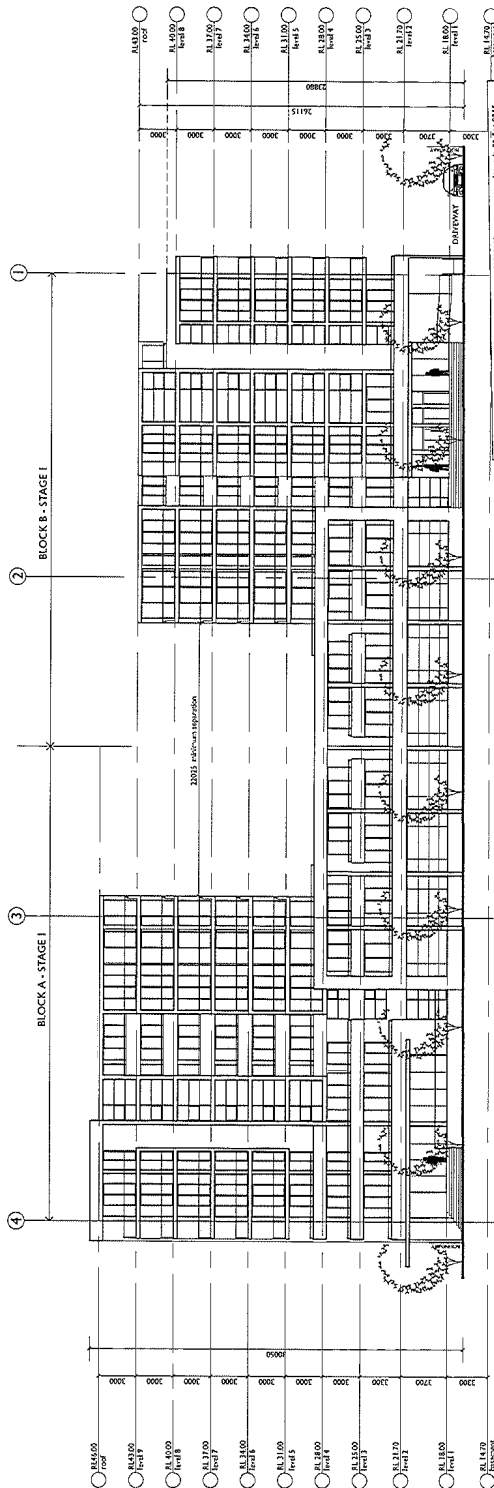

NORTH ELEVATION
OSBORNE STREET ELEVATION
STAGE - 1

Assessment # 2018		Assessment # 2018	
Item	Value	Item	Value
1.00	1.00	1.00	1.00
2.00	2.00	2.00	2.00
3.00	3.00	3.00	3.00
100.00	100.00	100.00	100.00

Assessment # 2018		Assessment # 2018	
Item	Value	Item	Value
1.00	1.00	1.00	1.00
2.00	2.00	2.00	2.00
3.00	3.00	3.00	3.00
94 Kewells St, Wollongong NSW 2509 PO Box 301 Wollongong
 Ph 02 4228 6400 Fax 02 4228 6415 www.admarchitects.com.au

PROPOSED FIXED USE DEVELOPMENT
 STAGE 1-COMPRISING 105 APARTMENTS OVER
 COMMERCIAL SPACE AND BASEMENT PARKING
 STAGE 2-COMPRISING 100 APARTMENTS OVER
 COMMERCIAL SPACE AND BASEMENT PARKING

LOTS 27 & 28 D.P. 10704 LOTS 1 & 2 D.P. 315382
 LOT 3 D.P. 411527, LOT 4 D.P. 340979
 LOT 5 D.P. 348551
 GLADSTONE AVENUE, OSBORNE STREET &
 ROWLAND AVENUE WOLLONGONG

For
 NICOLAS DAOUD PTY. LTD.

TITLE
 DEVELOPMENT APPLICATION
 STAGE 1
 NORTH ELEVATION

Scale
 1:200 @ A1
 1:400 @ A3
 Drawn
 SP / D.F.
 Checked
 ADM

Project No.
 Drawing No.
 Issue
 Date
 MARCH 2011


Project No.
 Drawing No.
 Issue
 Date
 2009-10
 DA13
 C



A COPYRIGHT These drawings remain the exclusive copyright of ADM ARCHITECTS and shall not be deemed to constitute an offer of any service or product, nor shall they be used for any purpose other than that for which they were prepared. ADM ARCHITECTS shall not be responsible for any errors or omissions in these drawings, nor for any consequences arising from their use. ADM ARCHITECTS shall not be responsible for any costs or expenses incurred by any third party in connection with these drawings, nor for any damages or losses suffered by any third party as a result of their use. ADM ARCHITECTS shall not be responsible for any claims or actions brought against them by any third party in connection with these drawings, nor for any costs or expenses incurred by any third party in connection with such claims or actions. ADM ARCHITECTS shall not be responsible for any claims or actions brought against them by any third party in connection with these drawings, nor for any costs or expenses incurred by any third party in connection with such claims or actions.

REVISION	DATE	DESCRIPTION
A	19/10/10	RE-DESIGN FOR DA
B	09/11/10	RE-DESIGN FOR DA
C	20/01/11	APPROVED FOR DA

NOT FOR CONSTRUCTION

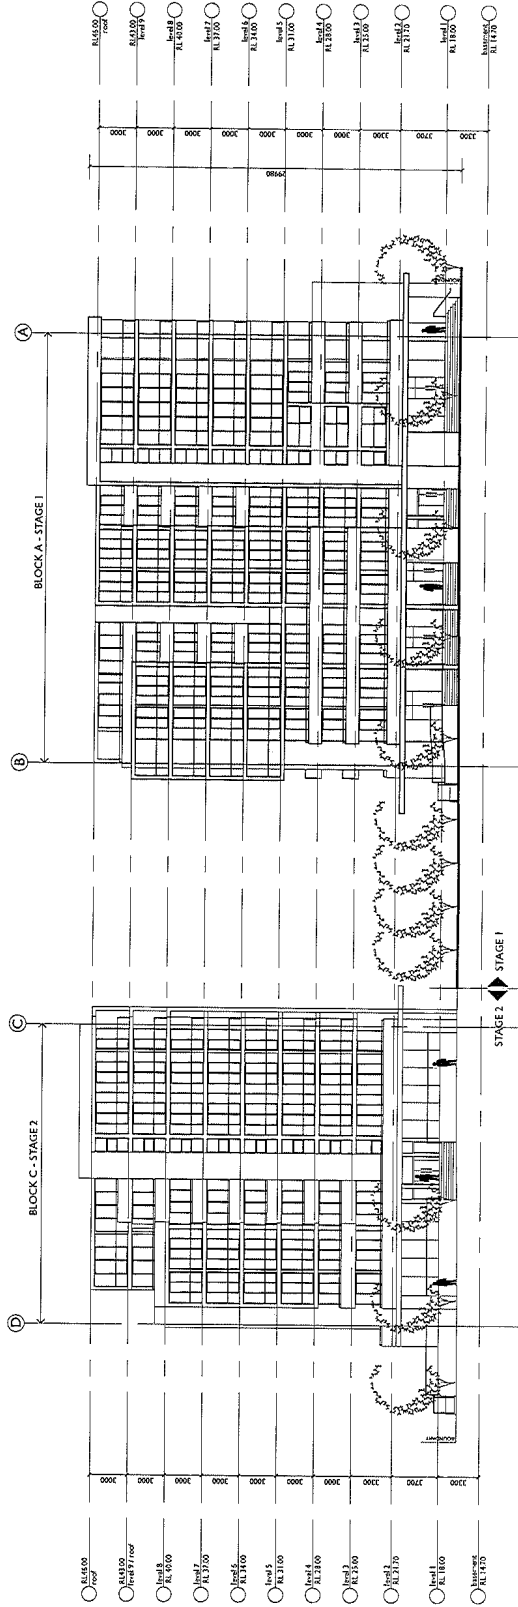

EAST ELEVATION
GLADSTONE AVENUE ELEVATION
STAGE - 1



adm ARCHITECTS

Project: 94 Kewell St, Wollongong NSW 2500 PO Box 1041 Wollongong NSW 2500
Ph: 02 4228 6400 Fax: 02 4228 6455 www.admarchitects.com.au

PROPOSED MIXED USE DEVELOPMENT
STAGE 1 - COMPREHENSIVE DEVELOPMENT OVER
COMMERCIAL SPACE AND BASEMENT PARKING
STAGE 2 - COMPREHENSIVE DEVELOPMENT OVER
COMMERCIAL SPACE AND BASEMENT PARKING


At
LOTS 37-42 DP 10704, LOTS 1 & 2 DP 355382
LOT A DP 411327, LOT A DP 340379
LOT B DP 340379
GLADSTONE AVENUE, OSBORNE STREET &
ROWLAND AVENUE WOLLONGONG

For
NICOLAS DAOUD PTY. LTD.


Title	
DEVELOPMENT APPLICATION	
STAGE 1	
EAST ELEVATION	
Scale	Date
1:500 @ A1	MARCH 2011
1:500 @ A3	Checked
Drawn	Checked
S.P. / D.P. / LD	ADM
Project No.	Drawing No.
2009-10	DA14
	C

ISSUE	DATE	DESCRIPTION
A	19/10/10	ISSUED FOR DA
B	09/22/10	RE-ISSUED FOR DA
C	30/03/11	AMENDED FOR DA


 Absa # 20178 Cert # 9175100
 Sign Egon Date 02-Apr-2011

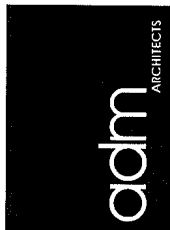

Copyright © 2006 by Elsevier Inc.

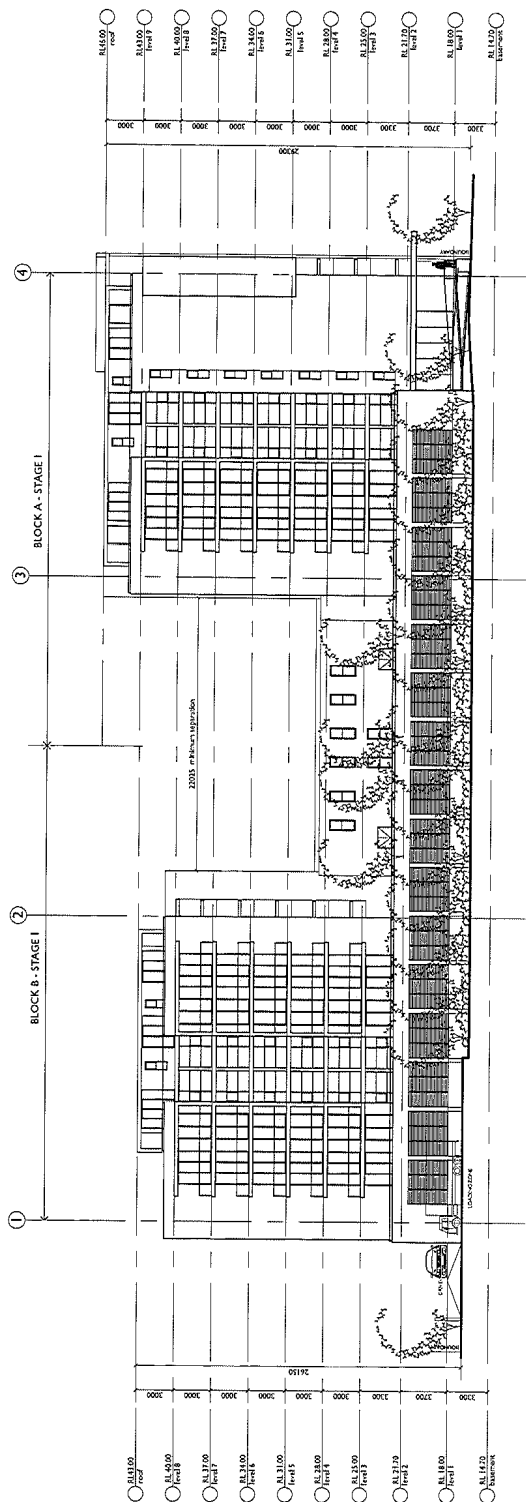


SOUTH ELEVATION
INTERNAL ELEVATION
STAGE - I


* COPYRIGHT These drawings remain the exclusive copyright of ADM ARCHITECTS and shall not be shown, copied, reproduced, or otherwise used in any way without the written permission of ADM ARCHITECTS. ADM ARCHITECTS shall not be held responsible for any errors or omissions in these drawings. The user of these drawings shall be responsible for obtaining all necessary permits and approvals from the relevant authorities. 

ISSUE	DATE	DESCRIPTION
A	19/10/10	ISSUED FOR ICA
B	09/10/10	RE-SUBMITTED FOR DA
C	20/11/11	APPROVED FOR DA

NOT FOR CONSTRUCTION

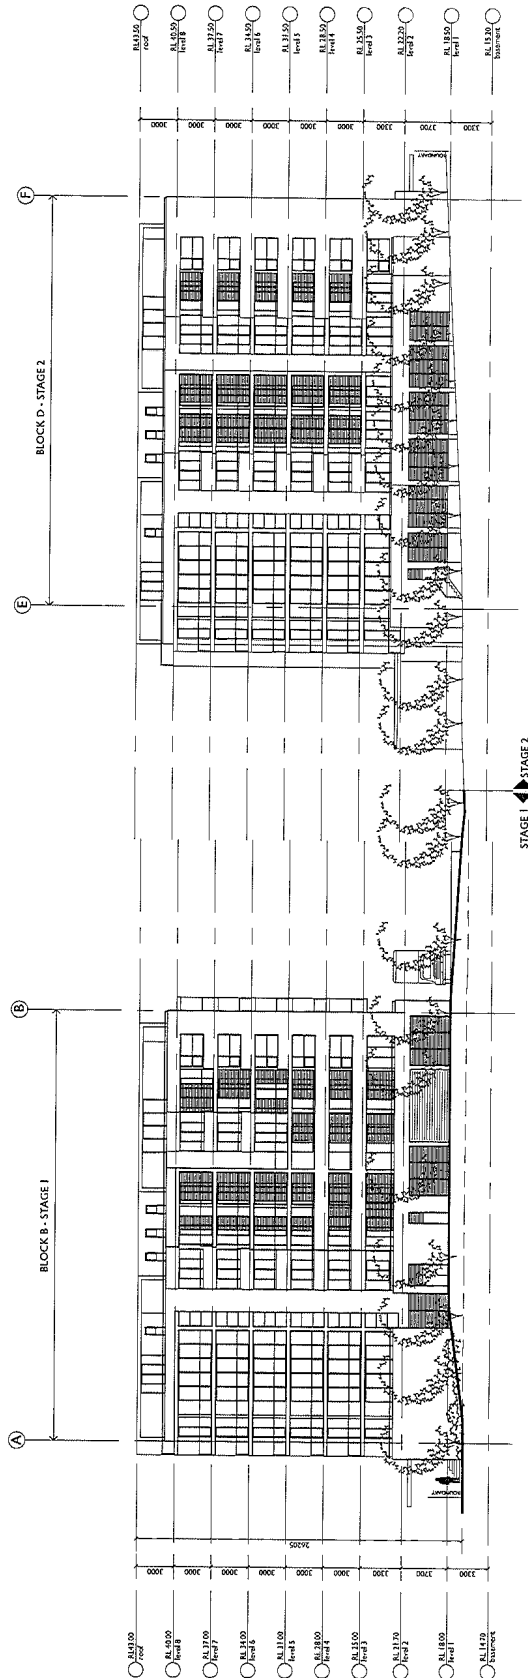

WEST ELEVATION
STAGE - 1

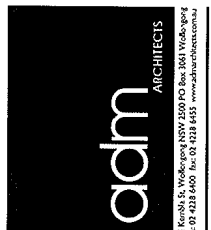

Project
PROPOSED MIXED USE DEVELOPMENT
STAGE 1 - COMPREHENSIVE 103 APARTMENTS OVER
STAGE 2 - COMPREHENSIVE 103 APARTMENTS OVER
STAGE 2 - COMPREHENSIVE 103 APARTMENTS OVER
COMMERCIAL SPACE AND BASEMENT PARKING
AL
LOTS 37-42 D.P. 10794, LOTS 1 & 2 D.P. 335382
LOT A D.P. 411527, LOT A D.P. 340379
LOT C D.P. 36551
LOT D D.P. 36551
GUY RUSSELL OSBORNE STREET &
ROWLAND AVENUE WOLLONGONG
For
NICOLAS DAOUD PTY. LTD.

Title	DEVELOPMENT APPLICATION
Stage	STAGE 1
West Elevation	WEST ELEVATION
Scale	1:1000 @ A1
Drawn	1:1000 @ A3
Checked	Checked
S.P. / D.F. / L.D.	ADM
Project No.	2009-10
Drawing No.	DA16
Issue	C

COPYRIGHT ADM ARCHITECTS

ISSUE	DATE	DESCRIPTION
A	19.10.10	ISSUED FOR DA
B	09.22.10	RE-ISSUED FOR DA
C	30.03.11	APPROVED FOR DA



 ASSA # 20178 Cert # 91715100
 Sign [Signature] Date 03-Apr-2011



adm
ARCHITECTS

File 200@A1 400@A3	Date MARCH 2011
exam	Checked
P/D/F/LD	ADM
Project No. 009-30	Drawing No. DA17
	Issue C

0 1 2 

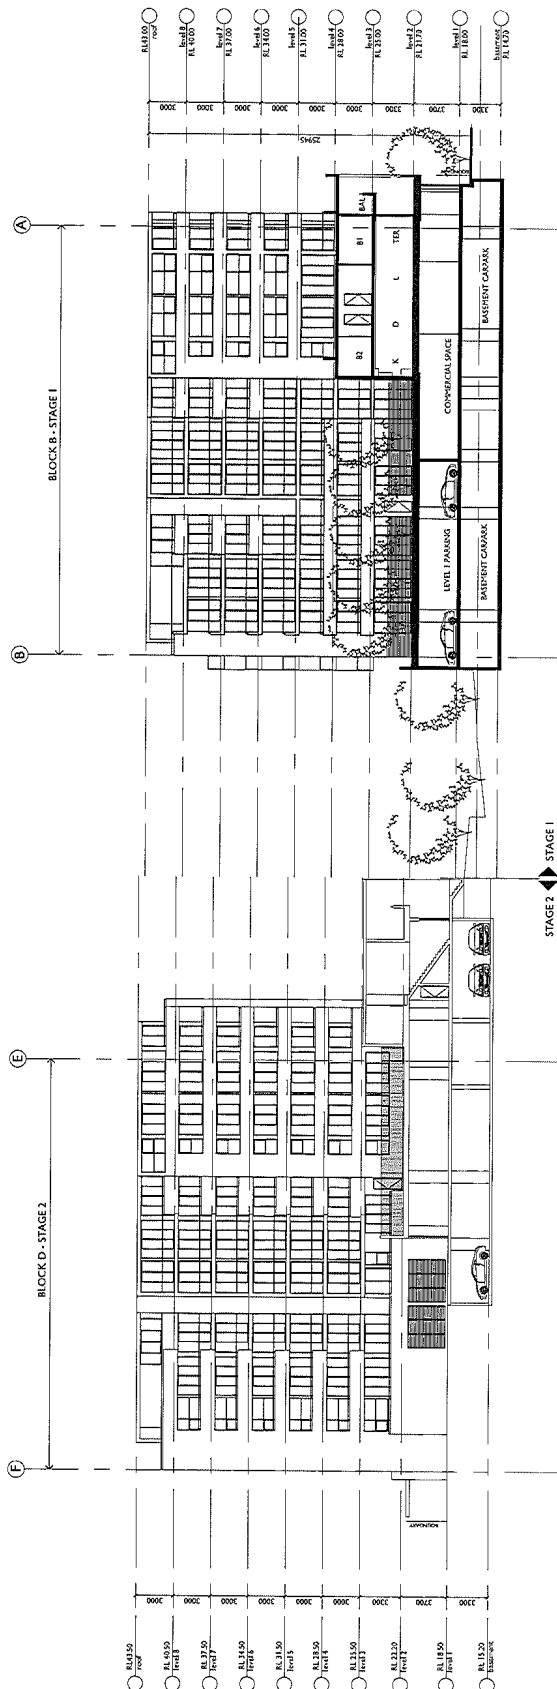


EAST INTERNAL ELEVATION


A COPYRIGHTED DESIGN. This drawing is the property of ADM Architects. It is to be used only for the project and site for which it was prepared. It is not to be reproduced, stored in a retrieval system, or transmitted in any form or by any means, electronic, mechanical, photocopying, recording, or by any information storage and retrieval system, without the prior written permission of ADM Architects. ADM Architects is not responsible for the accuracy or completeness of the information provided by third parties. 

ISSUE	DATE	DESCRIPTION
A	19/10/10	REVISION FOR DA
B	09/11/10	REVISION FOR DA
C	30/01/11	REVISION FOR DA

NOT FOR CONSTRUCTION

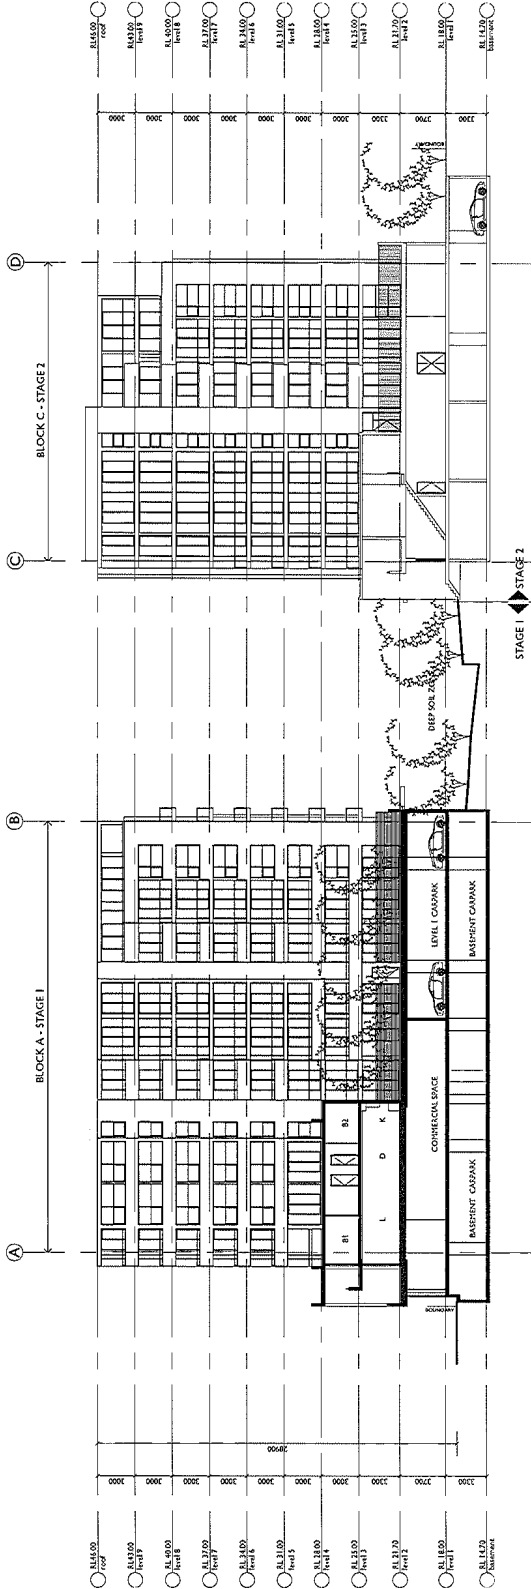

WEST INTERNAL ELEVATION
STAGE 1

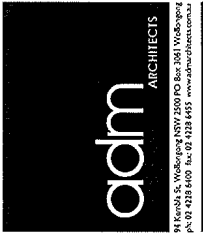

PROPOSED FIXED USE DEVELOPMENT
STAGE 1 - COMPRISING 105 APARTMENTS OVER
COMMERCIAL SPACE AND BASEMENT PARKING
STAGE 2 - COMPRISING 100 APARTMENTS OVER
COMMERCIAL SPACE AND BASEMENT PARKING
At
LOTS 37 & 38 D.P. 107614 LOTS 1 & 2 D.P. 393582
LOT 4 D.P. 411527 LOT 5 D.P. 346377
LOT 6 D.P. 346351
GLADSTONE AVENUE, OSBORNE STREET &
ROWLAND AVENUE WOLLONGONG
For
NICOLAS DAQUID PTY. LTD.

Title	
DEVELOPMENT APPLICATION STAGE 1 WEST INTERNAL ELEVATION	
Scale	Date
1:200 @ A1	MARCH 2011
1:400 @ A3	Checked
Drawn	SP / DF / LD
SP / DF / LD	ADM
Project No.	Drawing No.
2009-30	DA18
Issue	C

C O P Y R I G H T 2 0 1 1 A D M A R C H I T E C T S