


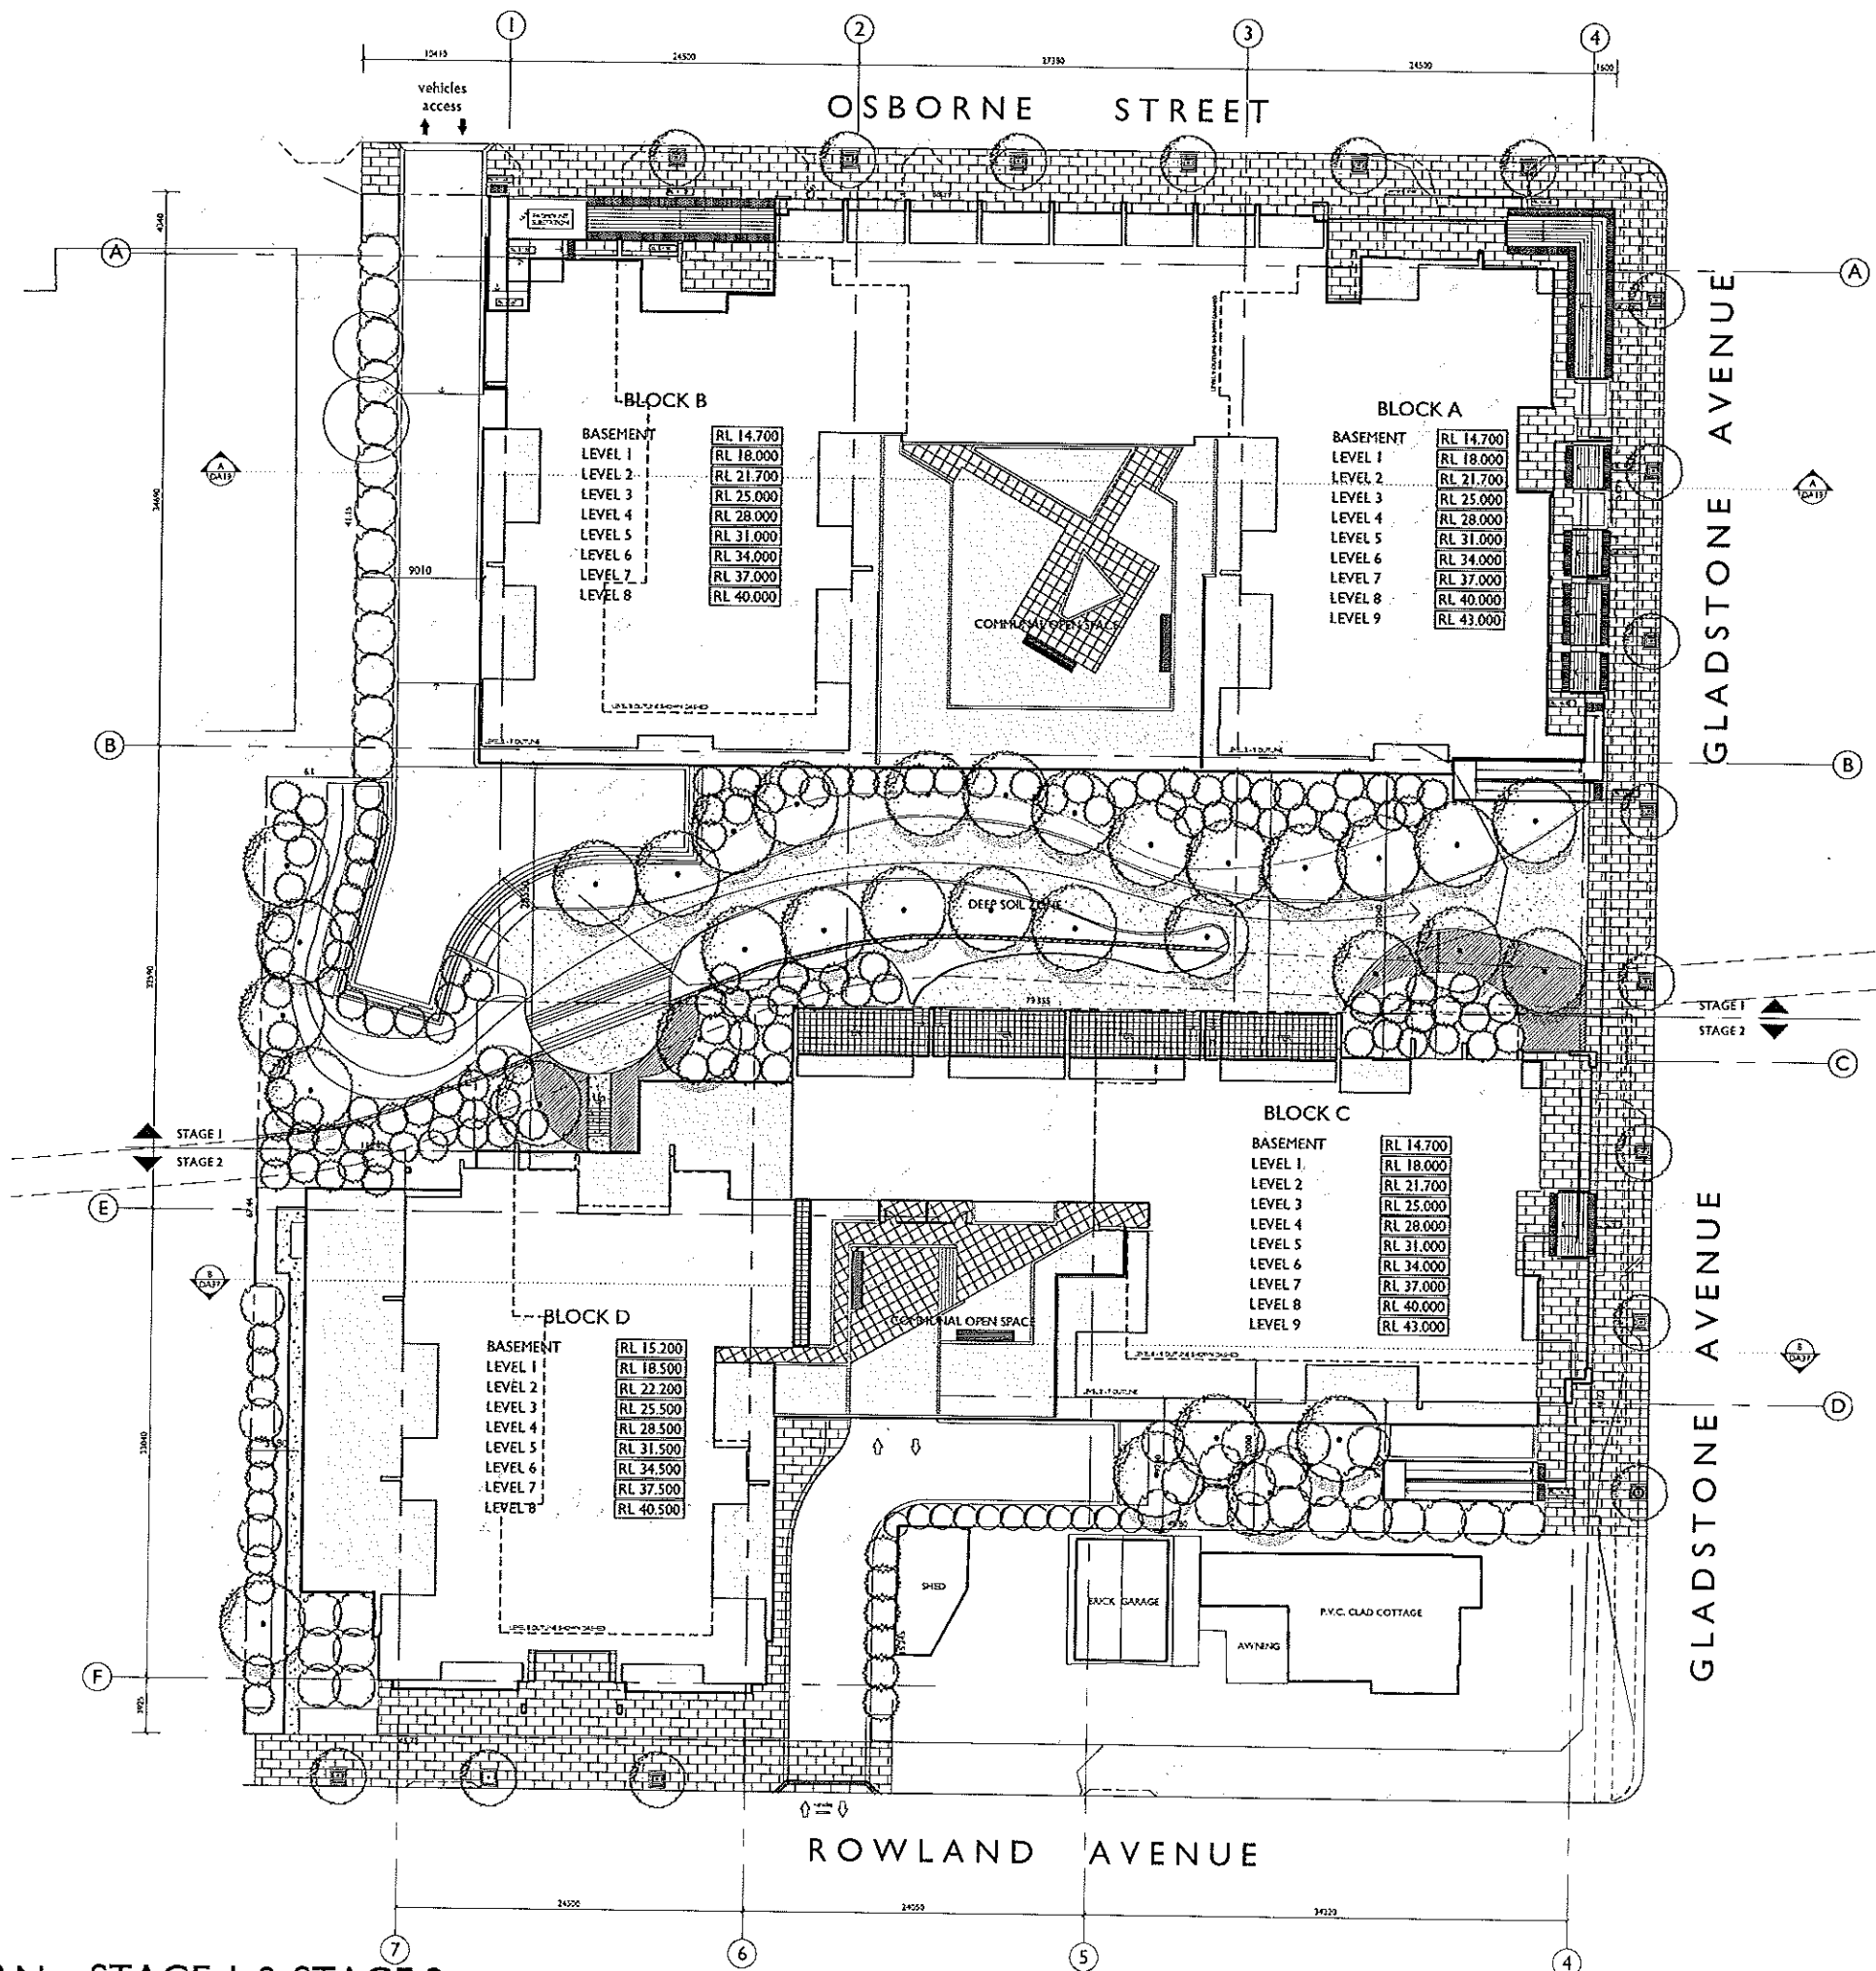

a COPYRIGHT-These drawings remain the exclusive copyright of ADM Architects. Reproduction in any form whether electronic, digital or otherwise shall not be allowed except by express permission granted in writing by ADM Architects. Holders users and operators of these drawings require proof evidenced in writing that ADM Architects has written permission to use these drawings or shall otherwise be in breach of the Copyright Act and become liable accordingly. a FIGURED DIMENSIONS-These drawings are not to be scaled. Figured dimensions shall be used in all cases. a NOMINATED ARCHITECT-The Nominated Architect for ADM Projects (Australia) Pty Ltd T/A ADM Architects is Angelo Di Martino A38 No.7668

ISSUE	DATE	DESCRIPTION
A	19.10.10	ISSUED FOR DA
B	09.22.10	RE-ISSUED FOR DA
C	30.03.11	AMENDED FOR DA

NOT FOR CONSTRUCTION



94 Kenbla St, Wollongong NSW 2500 PO Box 3061 Wollongong
ph: 02 4228 6400 fax: 02 4228 6455 www.admarchitects.com.au

Project
PROPOSED MIXED USE DEVELOPMENT
STAGE 1-COMPRISING 105 APARTMENTS OVER
COMMERCIAL SPACE AND BASEMENT PARKING
STAGE 2 -COMPRISING 102 APARTMENTS OVER
COMMERCIAL SPACE AND BASEMENT PARKING


At
LOTS 37-42 D.P. 10704, LOTS 1 & 2 D.P. 395582
LOT A D.P. 411527, LOT A D.P. 340379
LOT C D.P. 348551
GLADSTONE AVENUE, OSBORNE STREET &
ROWLAND AVENUE WOLLONGONG

For
NICOLAS DAOUD PTY. LTD.

Tels
DEVELOPMENT APPLICATION
STAGE 1 & STAGE 2
SITE PLAN

Scale 1:250@ A1 1:500@ A3	Date MARCH 2011
Drawn K.L.	Checked ADM
Project No. 2009-30	Drawing No. DA01
	Issue C

copyright of adm architects

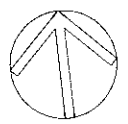

SITE PLAN - STAGE 1 & STAGE 2